


- I. COVERED CARPORT/ COVERED SPACE. ALPINIA ALONG BOUNDARY AS SCREEN PLANTING.
- 2. FIRE PLACE + WOOD STORE.
- 3. REAR BOUNDARY FENCE WITH SLIDING PANELS OUT TO LANE WAY.
- 4. CONCRETE + TIMBER BENCH SEATING BENEATH SHADE STRUCTURE.
- 5. REMOVE EXISTING SCHEFFLERA + CHAMAECYPARIS. NEW SPECIMEN TREE -REFER SCHEDULE
- 6. NEW PALM GROVE FOR SCALE, CLIMBERS OVER BOUNDARY FENCE EXTENTS.
- 7. MASS NATIVE GRASSES ALONG EDGE OF WALKWAY.
- 8. CONCRETE PAVED TERRACE PAVILION FINISH.
- 9. CONCRETE FINISH TO POOL SURROUNDS TO MATCH ALFRESCO. ALL POOL
- 10. 1.8M H BOUNDARY FENCE AS POOL BARRIER + NON-CLIMBABLE PLANTINGS - HELICONIA 'HOT RIO NIGHT' AS SCREENING.
- II. 500mm HIGH PLANTER BOX CORDYLINE GLAUCA + VIOLA HEDERACEA.


- 12. REMOVE EXISTING CAMELIA x3 + RHAPIS EXCELSA IN CORNER TO SCREEN
- I 3. EXISTING CONCRETE PARKING BAY TO BE RETAINED/REMEDIATED, AMEND EXISTING LAYBACK/CROSSOVER TO IMPROVE VEHICULAR ACCESS.
- 14. EXISTING LAWN RETAINED/REMEDIATED.
- 15. RETAIN EXISTING MURRAYA HEDGE. REBUILD LOW BRICK WALL WITH PICKET INFILL FENCE BETWEEN PIERS TO 1200mm HIGH.
- I 6. NEW STONE TILE OR TOPPING SLAB OVER EXISTING PEBBLECRETE PATH
- 17. CREATE 300MM WIDE GARDEN BED WITH BOSTON IVY TO COVER FENCE.
- 18. GARDEN TOOLS + BIN STORE AREA.
- 19. RHAPIS EXCELSA ON WINDOW LINE IN UNDERCROFT. INFORMAL SCREEN PLANTING ALONG BOUNDARY ALPINIA + CORDYLINE SP.
- 20. POOL EQUIPMENT AREA.
- 21. PLANTING ON VIEW LINES ALPINIA + CORDYLINE SP.


© 2022 Formed Gardens Pty Ltd ABN 29 123 977 702 All rights reserved. This drawing is copyright and shall not be reproduced or copied in any form or by any means (graphic, electronic or mechanical including photocopy) without the written permission of Formed Gardens Pty Ltd. Any license, expressed or implied, to use this document for any purpose what so ever is restricted to the terms of the written agreement between Formed Gardens Pty Ltd and the instruction party. Pty Ltd and the instructing party.


(02) AREA CALCULATIONS

The contractor shall check and verify all work on site (including work by others) before commencing the landscape installation. Any discrepancies are to be reported to the Project Manager or Landscape Architect prior to commencing work. Do not scale this drawing. Any required dimensions not shown shall be referred to the Landscape Architect for confirmation.

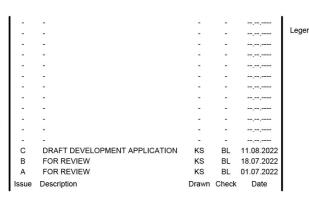

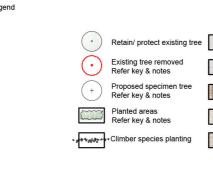

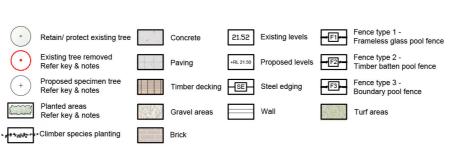

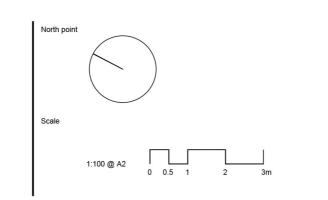



ASHBURY

NSW 2193


Tel: (61 2) 8036 8580

LANDSCAPE CONCEPT PLAN + AREA CALCULATIONS Sheet 1 of 2 DEVELOPMENT APPLICATION

001

C

FG 22 142

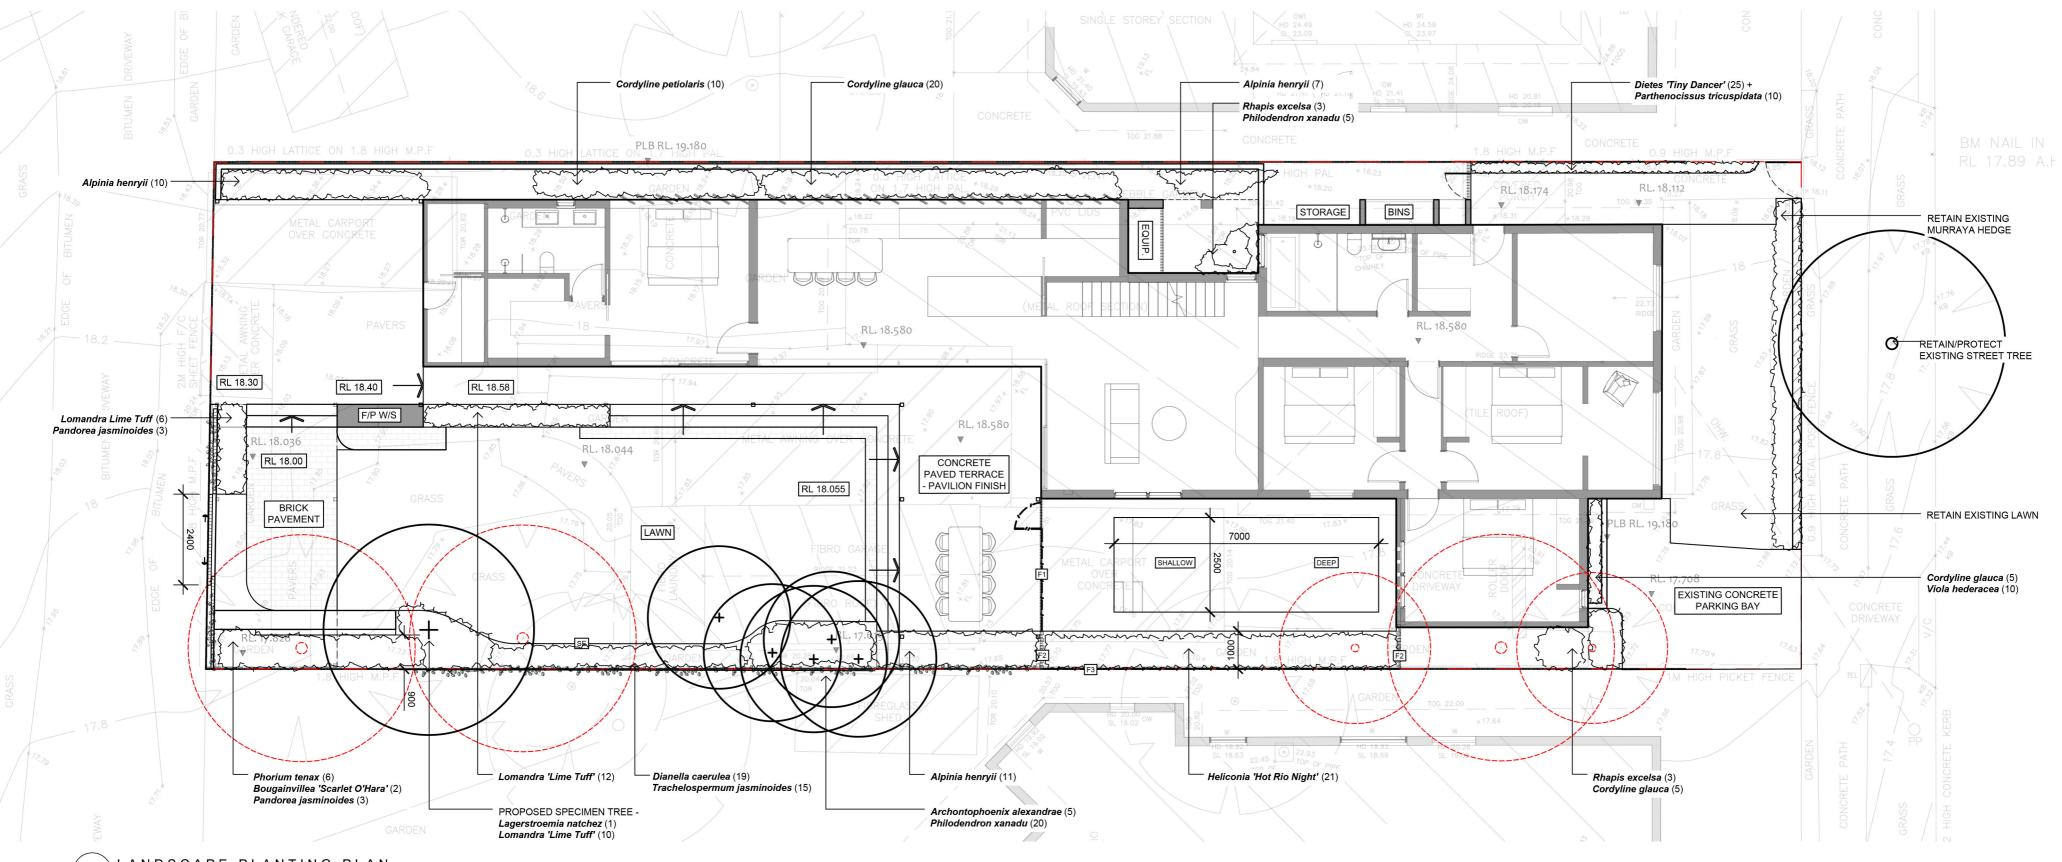

(0 1) LANDSCAPE PLANTING PLAN


PROPOSED PLANT SCHEDULE						
QTY	BOTANICAL NAME	COMMON NAME	MATURE HEIGHT	MATURE SPREAD	POT SIZE	SPACING
TREES / PALMS						
5	Archontophoenix alexandres	Alexandra Palm	25m	2.5m	100L	As Shown
1	Lagerstroemia natchez	Crepe Myrtle	4m	3m	100L	As Shown
SCREEN PLANTS/SHRUBS/ACCENTS						
21	Heliconia 'Hot Rio Nights'	Hot Rio Nights	4m	2m	300mm	1.5m
28	Alpinia henryii	Broad Leaf Palm Lilly	4m	1.5m	400mm	400mm
30	Cordyline glauca	Green Ti Plant	2m	2m	400mm	400mm
10	Cordyline petiolaris	Broad Leaf Palm Lilly	2m	1m	200mm	600mm
6	Rhapis excelsa	Lady Palm	2m	1m	200mm	600mm
GRASSES/FERNS/SUCCULENTS						
6	Phormium tenax	New Zealand Flax	150mm	300mm	300mm	600mm
19	Dianella caerulea 'Breeze'	Blue Flax Lily	500mm	500mm	140mm	450mm
25	Dietes 'Tiny Dancer'	Walking Iris	300mm	400mm	140mm	450mm
28	Lomandra 'Lime Tuff'	Lime Tuff	400mm	400mm	140mm	500mm
20	Philodendron xanadu	Xanadu Philodendron	1.5m	2m	140mm	600mm
GROUNDCOVERS/CLIMBERS						
2	Bougainvillea 'Scarlet O'Hara'	San Diego Red	Climbing	Climbing	300mm	400mm
10	Parthenocissus tricuspidata	Boston Ivy	Climbing	Climbing	200mm	600mm
15	Trachelospurmum jasminoides	Chinese Star Jasmine	Climbing	Climbing	140mm	500mm
6	Pandorea jasminoides 'Lady Di'	Bower Vine	Climbing	Climbing	250mm	400mm
10	Viola hederacea	Native Violet	Spreading	Spreading	100mm	300mm

(02) PLANT SCHEDULE

© 2022 Formed Gardens Pty Ltd ABN 29 123 977 702 All rights reserved. This drawing is copyright and shall not be reproduced or copied in any form or by any means (graphic, electronic or mechanical including photocopy) without the written permission of Formed Gardens Pty Ltd. Any license, expressed or implied, to use this document for any purpose what so ever is restricted to the terms of the written agreement between Formed Gardens Pty Ltd and the instructing party.

The contractor shall check and verify all work on site (including work by others) before commencing the landscape installation. Any discrepancies are to be reported to the Project Manager or Landscape Architect prior to commencing work. Do not scale this drawing. Any required dimensions not shown shall be referred to the Landscape Architect for confirmation.

--,--,-----,--,-----,--,-----,--,-----,--,-----,--,----DRAFT DEVELOPMENT APPLICATION KS BL 11.08.2022 FOR REVIEW BL 18.07.2022 FOR REVIEW BL 01.07.2022 Issue Description Drawn Check Date

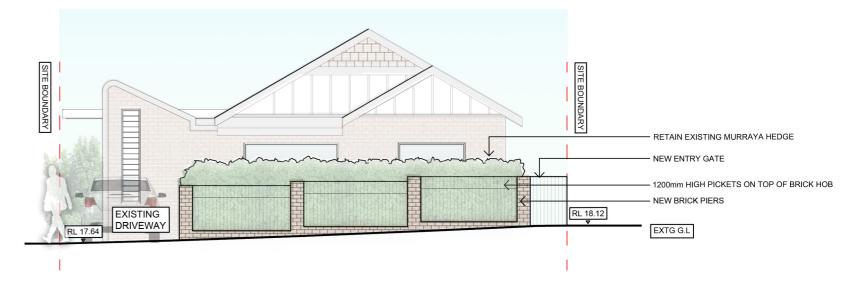

03 FRONT ELEVATION



Drawing Name: PLANTING PLAN

+ PLANT SCHEDULE

+ FRONT ELEVATION Sheet 2 of 2

DEVELOPMENT APPLICATION Drawing Number:

FG 22 142 002

С