


1 SITE PLAN
NP 01/01
N.T.S

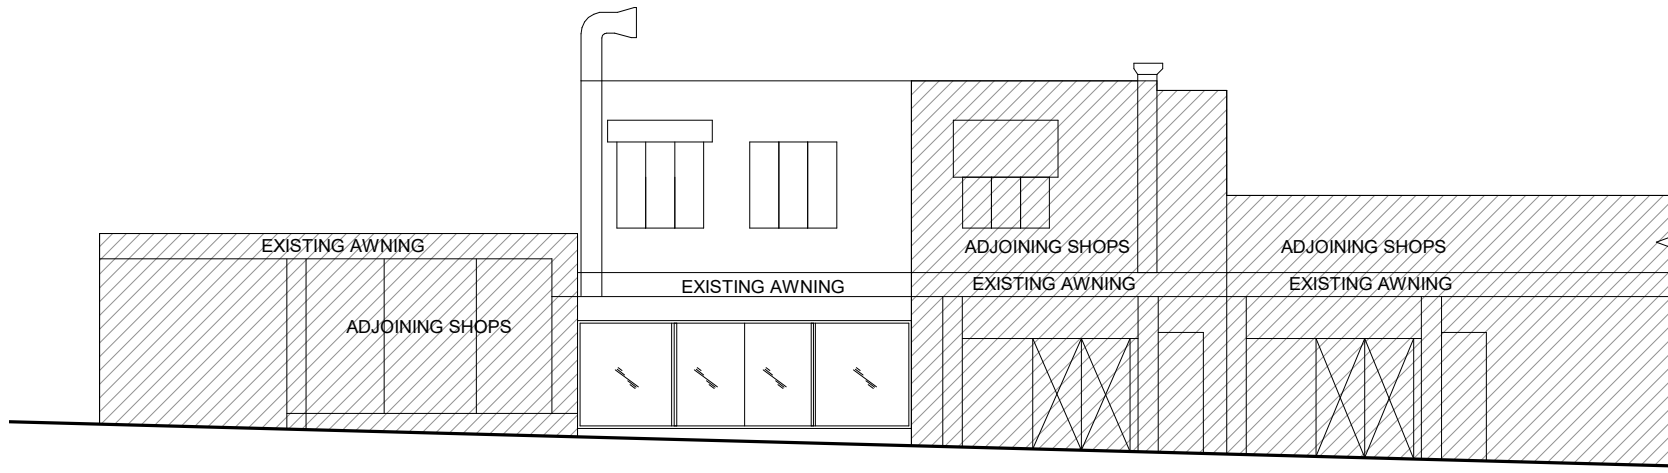

2 FRONT ELEVATION
NP 01/01
N.T.S

DA ISSUE

A	DA LODGEMENT	10/12/2022
ISSUE	AMENDMENT	DATE

DRAWING NUMBER:

NP 01/01

DRAWING TITLE:

NOTIFICATION PLAN

TRUE NORTH



SCALE: **N.T.S @ A4**
@ A3

ISSUE: **A**

Designed & CHKD BY

D.NOBEL

Drawn BY

S.AHMED

CLIENT

Nushaibah Hayat Pty Ltd

GENERAL NOTES

1. ALL DIMENSIONS AND FLOOR AREAS TO BE VERIFIED PRIOR TO THE COMMENCEMENT OF ANY BUILDING WORK.
2. ANY DISCREPANCIES ARE TO BE CONFIRMED BY THE DESIGNER.
3. LEVELS SHOWN ARE APPROXIMATE UNLESS ACCOMPANIED BY RECORDED LEVELS BY A REGISTERED SURVEYOR.
4. FINISHED DIMENSIONS ARE TO BE TAKEN IN PREFERENCE TO SCALES.
5. ALL BOUNDARY CLEARANCE MUST BE VERIFIED BY THE SURVEYOR PRIOR TO THE COMMENCEMENT OF ANY BUILDING WORK.
6. WHERE ENGINEERING OR HYDRAULIC DRAWINGS ARE REQUIRED, SUCH MUST TAKE PREFERENCE TO THIS DRAWING.
7. STORMWATER TO BE CONNECTED AND DISCHARGED TO COUNCIL'S REQUIREMENTS AND TO AS 3600.3.
8. ALL SERVICES TO BE LOCATED AND VERIFIED BY THE BUILDER WITH THE RELEVANT AUTHORITIES PRIOR TO THE COMMENCEMENT OF ANY BUILDING.

DESIGN CONSULTANCY

ADA
design

ABN: 51 463 906 127
16 DANNY STREET WERRINGTON NSW 2747
0431231255, ada.designassociates@gmail.com

PROJECT

**166 HALDON STREET
LAKEMBA NSW 2195**