



**Wall Construction Types - General Notes**

- \*Internal Walls: 90mm Timber Frame Construction
- \*External Walls: Ground Floor - 250mm Brick Veneer Construction
- \*External Walls: First Floor - N/A
- \*DP: 90mm Downpipe
- \*Smoke Alarm

All dimensions shown are indicative only. Builder to check prior to commencement of work. Adjust if necessary use written dimensions only do not scale off this drawing.

Refer to BASIX Certificate - For all BASIX Commitments




**Site Calculations**

|                            |                       |
|----------------------------|-----------------------|
| Site Area                  | = 551.8m <sup>2</sup> |
| Land Zoning                | = R2                  |
| F.S.R                      | = 0.5:1               |
| FSR Allowable Area         | = 275.9m <sup>2</sup> |
| Proposed Ground Floor Area | = 253m <sup>2</sup>   |
| Proposed Porch Area        | = 7m <sup>2</sup>     |
| Proposed Outdoor Area      | = 31.5m <sup>2</sup>  |
| Total Proposed Floor Area  | = 253m <sup>2</sup>   |
| Site Coverage              | = 45.9%               |
| Proposed Landscape Area    | = 33m <sup>2</sup>    |
| Infomt Building Line       | = 66m <sup>2</sup>    |
| Behind Building Line       | = 99m <sup>2</sup>    |
| Total Landscape Area       | = 17.9%               |
| Proposed Hardscaped Area   | = 86m <sup>2</sup>    |

**Legend**

|  |                    |
|--|--------------------|
|  | Site Boundary      |
|  | Existing Walls     |
|  | New proposed Walls |
|  | Demolition         |
|  | New Works          |
|  | Proposed windows   |
|  | Ceramic Tiles      |
|  | Downpipes          |
|  | Floor Waste        |
|  | Existing           |
|  | FTC                |


|     |                  |
|-----|------------------|
| RT  | Roof Tiles       |
| FG  | Fixed Glazing    |
| GL  | Glass            |
| GU  | Gutter           |
| MR  | Metal Roof       |
| LW  | Louvre Window    |
| SK  | Skylight         |
| TD  | Timber Decking   |
| TP  | Timber Post      |
| HWU | Hot Water Unit   |
| EB  | Electrical Board |

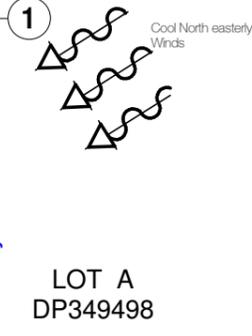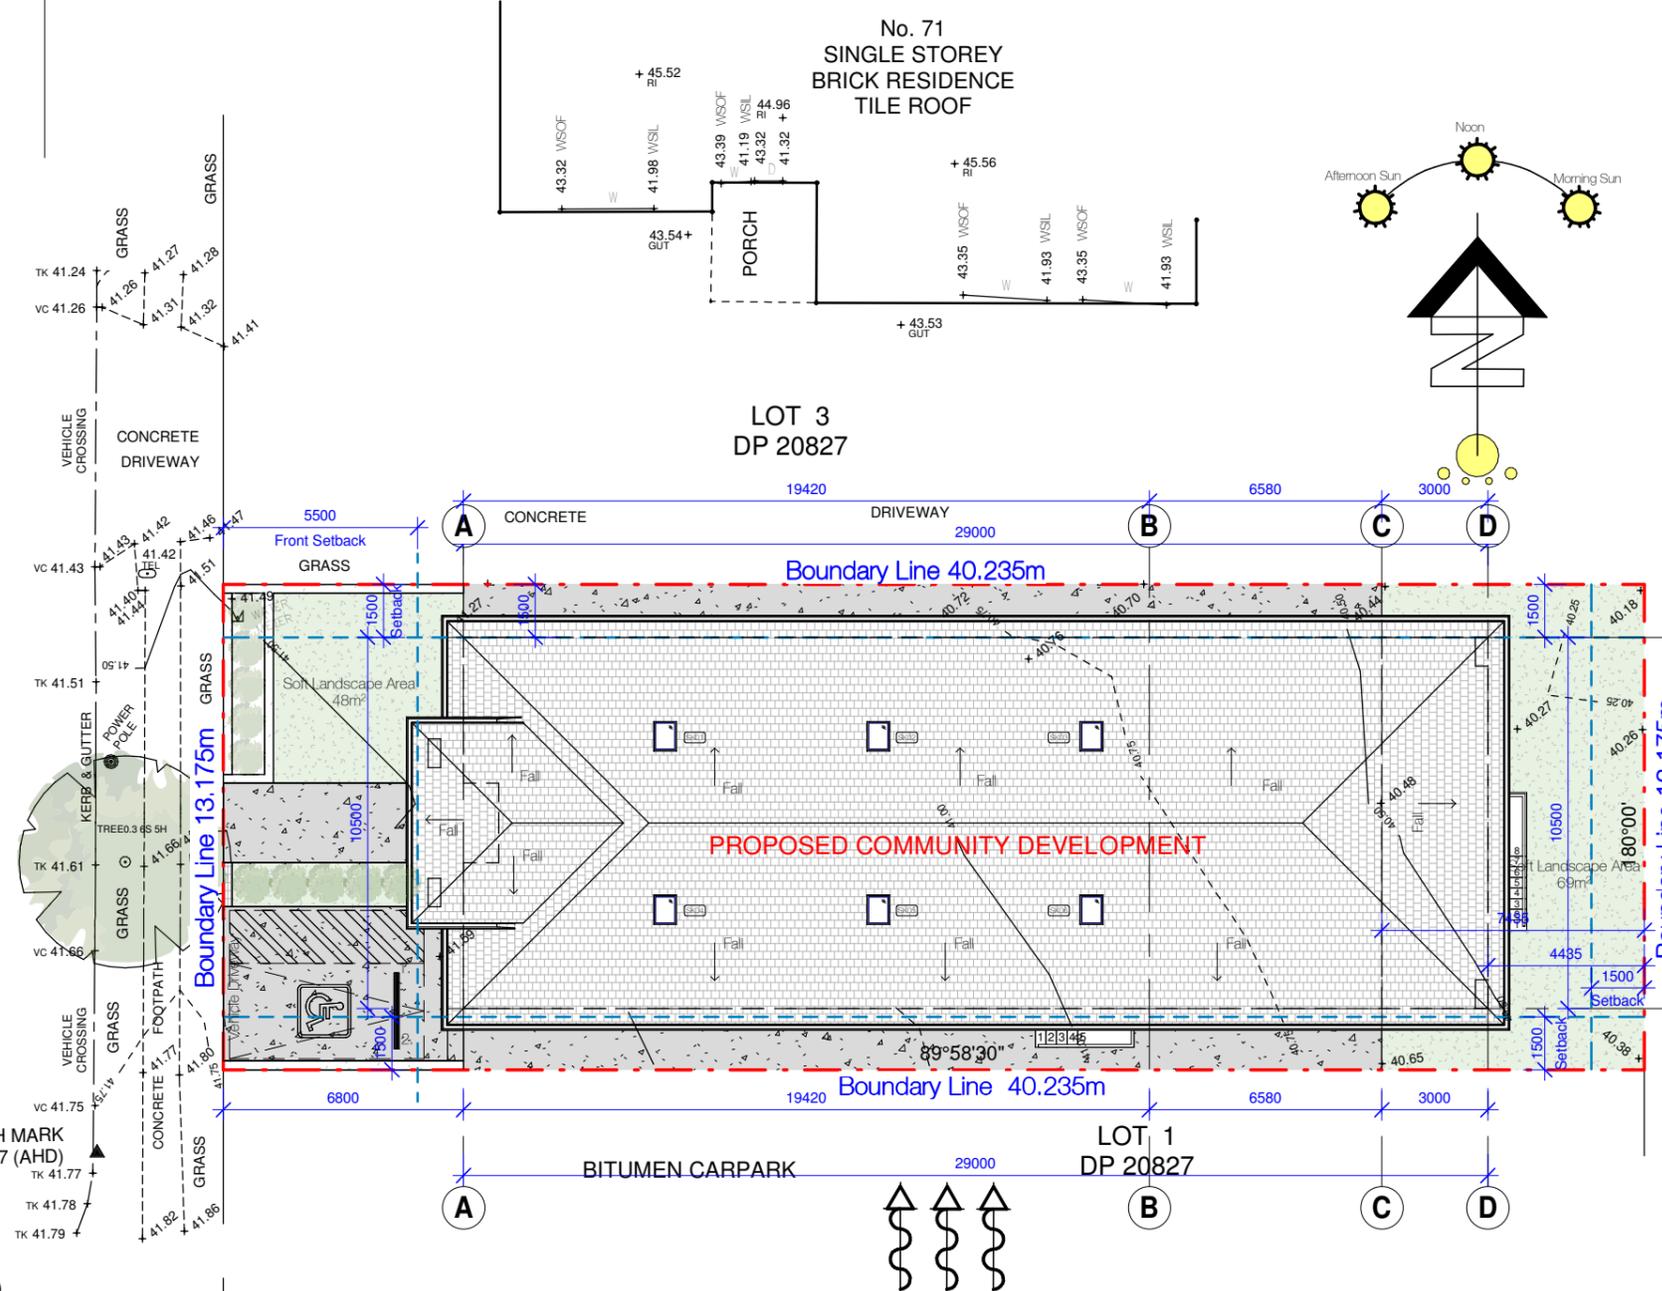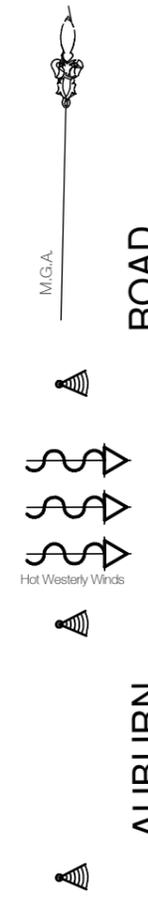

01 Site Analysis / Landscape Plan  
DA1.03 Scale 1:200 @A3

| Rev. No. | Date       | Revision        | By | Chk. |  |
|----------|------------|-----------------|----|------|----------|------|----------|----|------|----------|------|----------|----|------|----------|------|----------|----|------|--|
| A        | 10.11.2022 | For Consultants | MM | MM   |          |      |          |    |      |          |      |          |    |      |          |      |          |    |      |  |

Project Address: 73 Auburn Road, Birrong NSW 2143  
Drawing Name: Proposed Site Plan

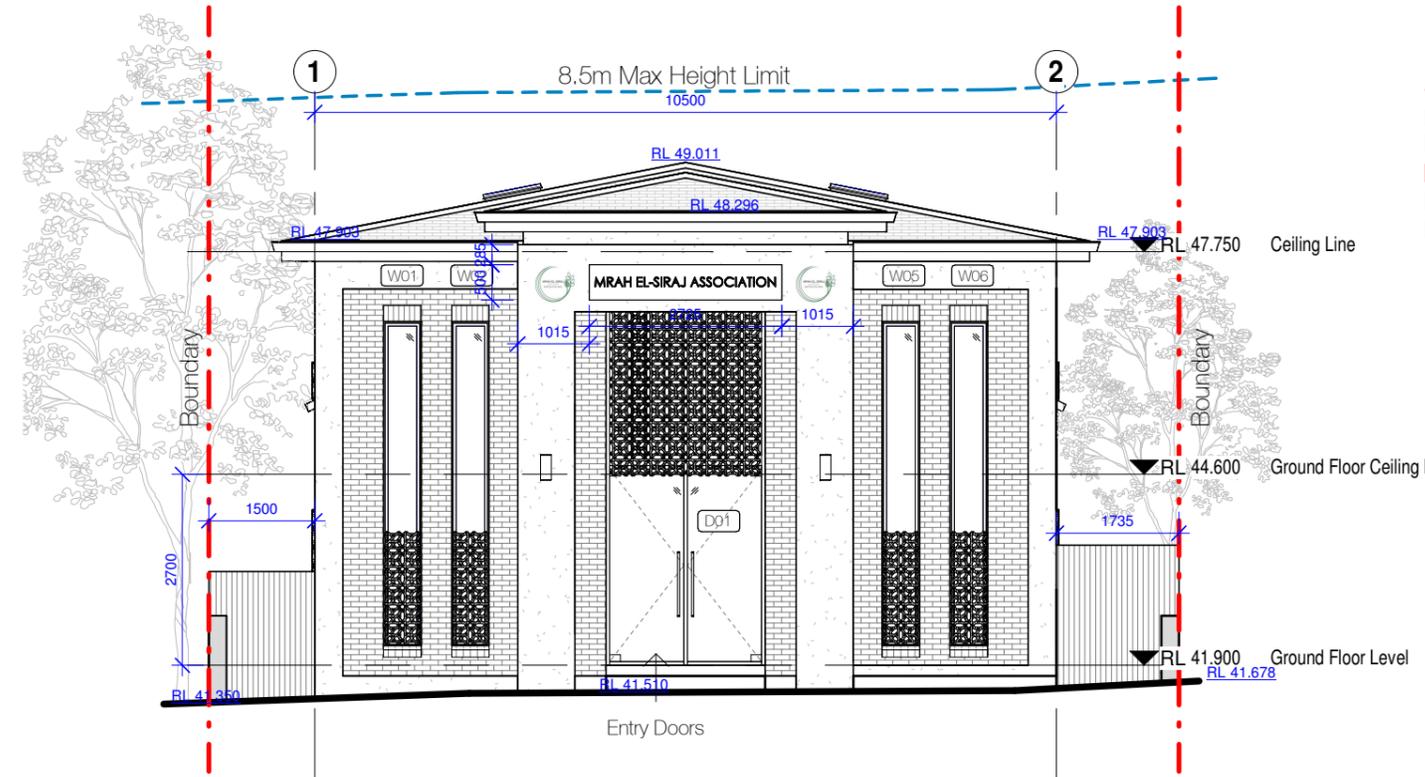

01 Western Elevation  
DA1.05  
Scale 1:100 @A3


Legend

- Site Boundary
- Existing Walls
- New proposed Walls
- Demolition
- New Works
- Proposed windows
- CT Ceramic Tiles
- DP Downpipes
- FW Floor Waste
- EX Existing
- FTC Face Timber Cladding
- RT Roof Tiles
- FG Fixed Glazing
- GL Glass
- GU Gutter
- LW Louvre Window
- MR Metal Roof
- SK Skylight
- TD Timber Decking
- TP Timber Post
- HWU Hot Water Unit
- EB Electrical Board


Wall Construction Types - General Notes

\*Internal Walls: 90mm Timber Frame Construction  
 \*External Walls: Ground Floor - 250mm Brick Veneer Construction  
 \*External Walls: First Floor - N/A  
 \*DP: 90mm Downpipe  
 \*Smoke Alarm  
 All dimensions shown are indicative only. Builder to check prior to commencement of work. Adjust if necessary use written dimensions only do not scale off this drawing.

Refer to BASIX Certificate - For all BASIX Commitments

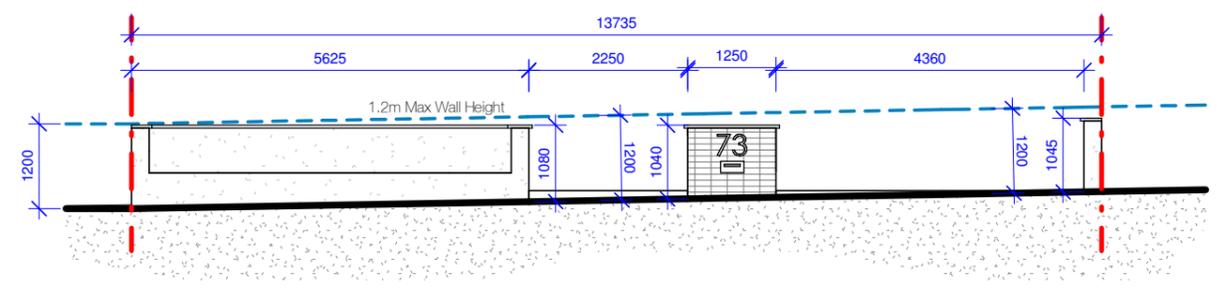

03 Brick Fence Detail  
DA1.05  
Scale 1:100 @A3

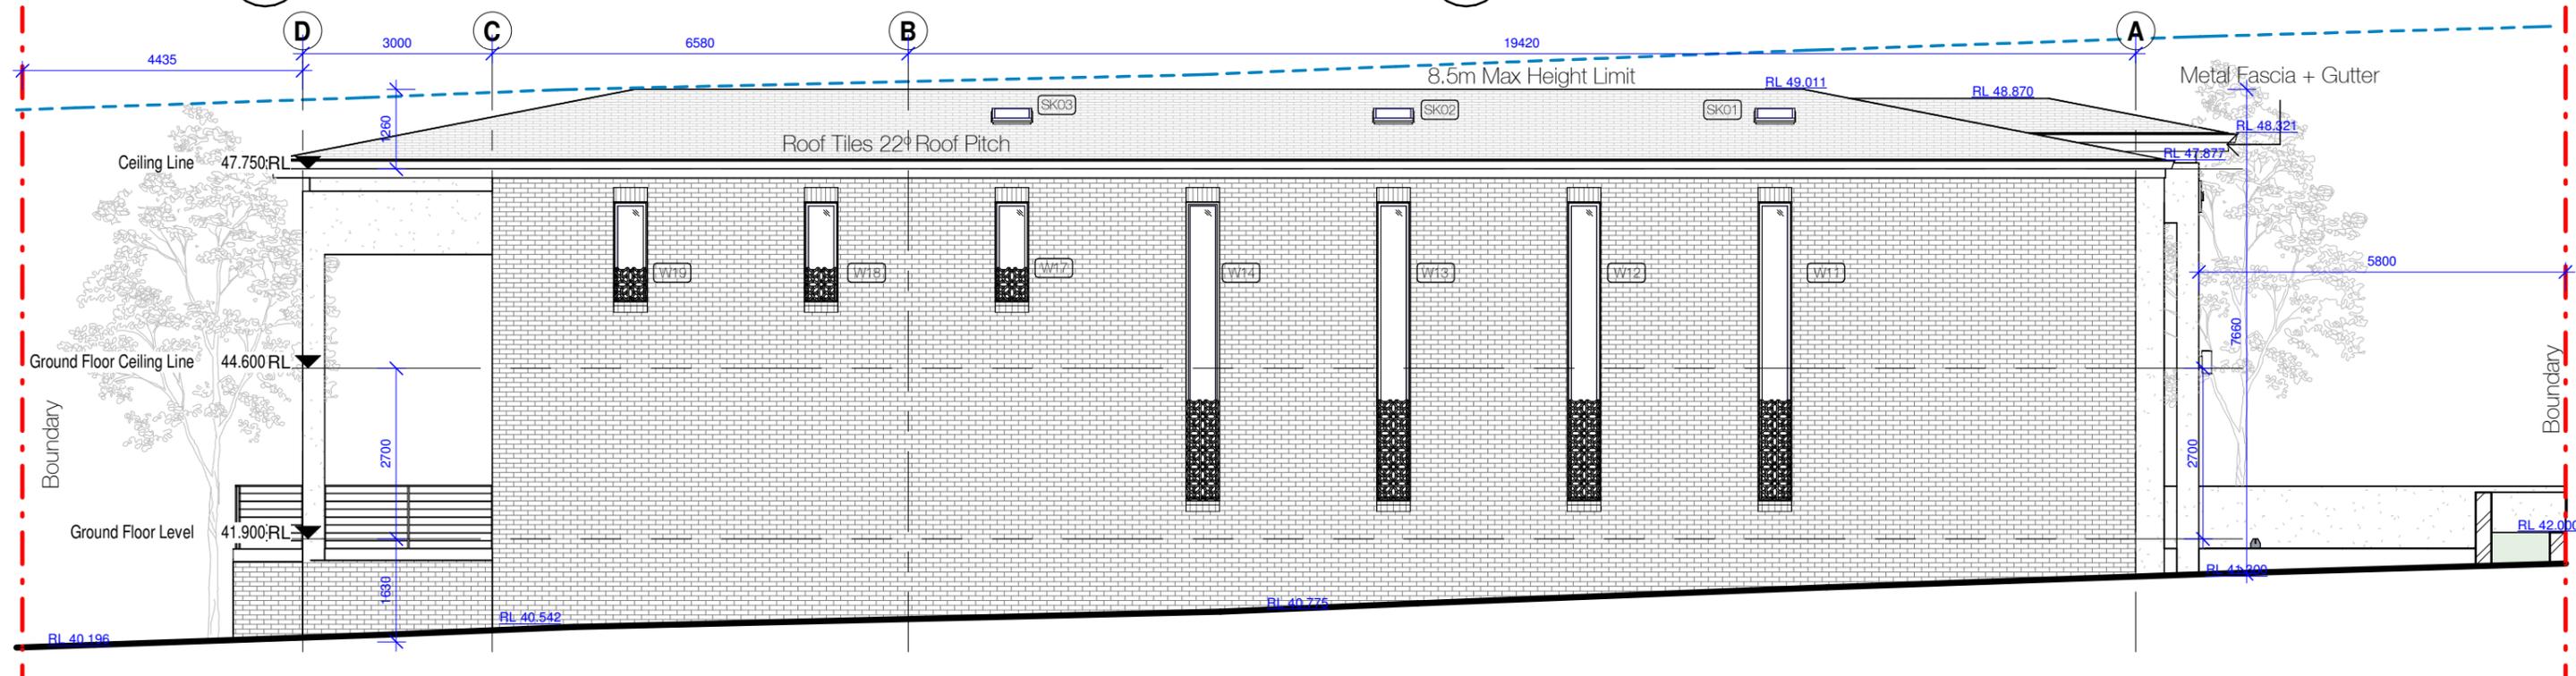


02 Northern Elevation  
DA1.05  
Scale 1:100 @A3

| Rev. | Date       | Revision        | By | Chk. | Rev. | Date | Revision | By | Chk. | Rev. | Date | Revision | By | Chk. |
|------|------------|-----------------|----|------|------|------|----------|----|------|------|------|----------|----|------|
| A    | 10.11.2022 | For Consultants | MM | MM   |      |      |          |    |      |      |      |          |    |      |

| Date       | Scale       | Sheet Size |
|------------|-------------|------------|
| 10.11.2022 | as shown    | @ A3       |
| Rev. No.   | Drawn       | Chk.       |
| DEP0000725 | M.M         | M.M        |
| Job No.    | Drawing No. | Revision   |
| 22007      | DA1.05      | A          |

NOT FOR CONSTRUCTION

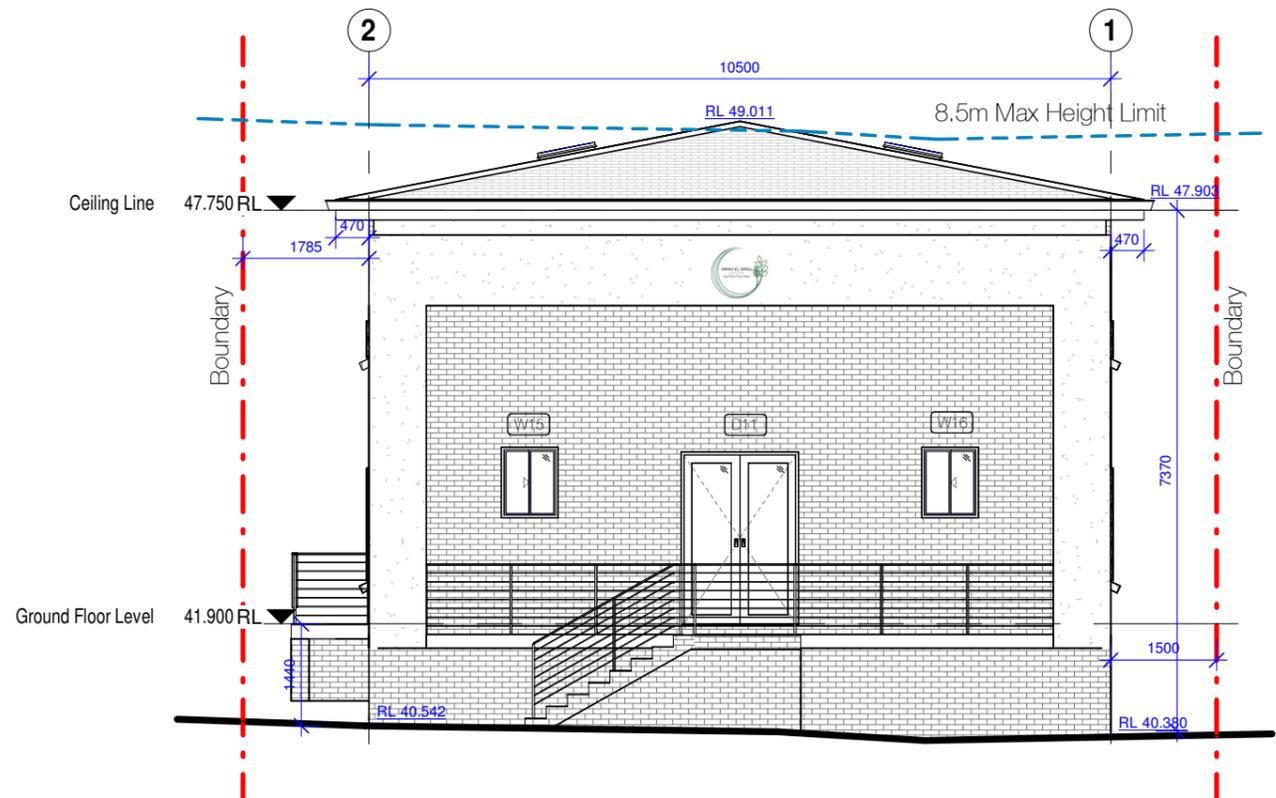

01 Eastern Elevation  
DA1.06 Scale 1:100 @A3


Legend

- - - Site Boundary
- Existing Walls
- New proposed Walls
- Demolition
- New Works
- Proposed windows
- CT Ceramic Tiles
- DP Downpipes
- FW Floor Waste
- EX Existing
- FTC Face Timber Cladding
- RT Roof Tiles
- FG Fixed Glazing
- GL Glass
- GU Gutter
- LW Louvre Window
- MR Metal Roof
- SK Skylight
- TD Timber Decking
- TP Timber Post
- HWU Hot Water Unit
- EB Electrical Board

**Wall Construction Types - General Notes**

\*Internal Walls: 90mm Timber Frame Construction  
 \*External Walls: Ground Floor - 250mm Brick Veneer Construction  
 \*External Walls: First Floor - N/A  
 \*DP: 90mm Downpipe  
 \*Smoke Alarm  
 All dimensions shown are indicative only. Builder to check prior to commencement of work. Adjust if necessary use written dimensions only do not scale off this drawing.

Refer to BASIX Certificate - For all BASIX Commitments

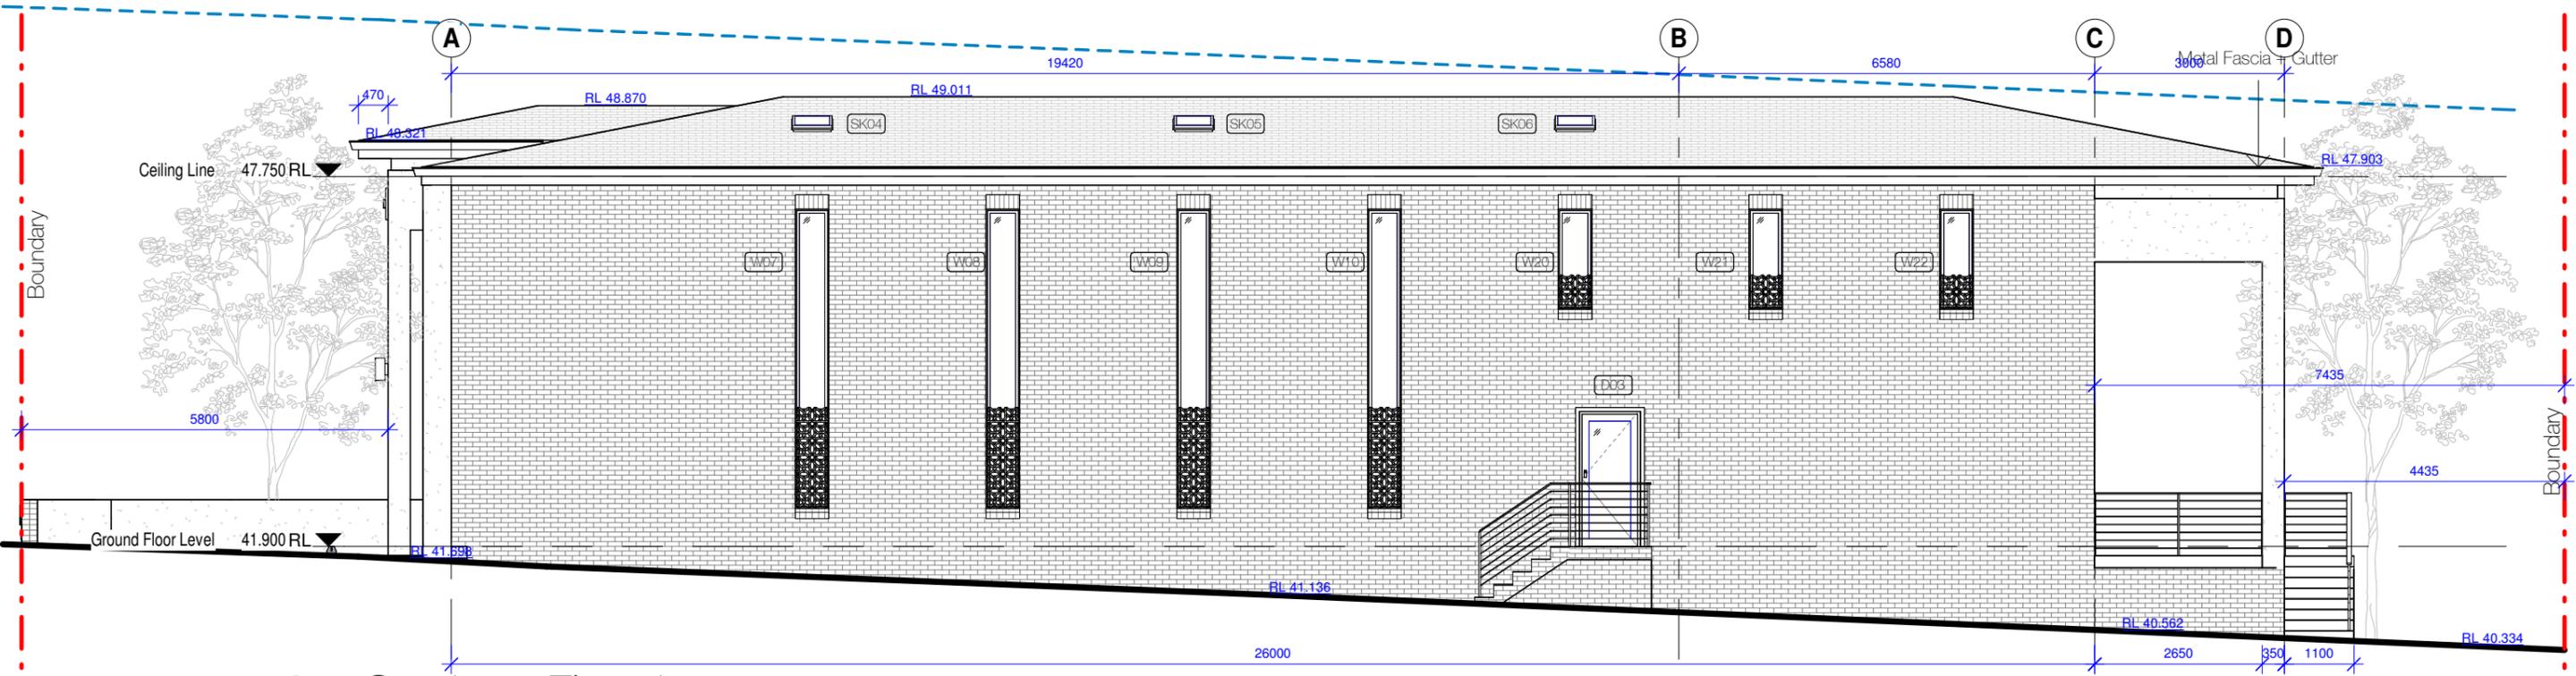

02 Southern Elevation  
DA1.06 Scale 1:100 @A3

DA PLANS ONLY

**bdaa bdAA**  
 BUILDING DESIGNERS ASSOCIATION OF AUSTRALIA ACCREDITED BUILDING DESIGNER  
 Nominated Designer Mustapha A. Malas EDAA Rego No: 6561

| Rev. | Date       | Revision        | By | Chk. |  |
|------|------------|-----------------|----|------|------|------|----------|----|------|------|------|----------|----|------|------|------|----------|----|------|--|
| A    | 10.11.2022 | For Consultants | MM | MM   |      |      |          |    |      |      |      |          |    |      |      |      |          |    |      |  |

Project Address  
 73 Auburn Road,  
 Birrong NSW 2143  
 Drawing Name  
 Elevations

| Date       | Scale       | Sheet Size |
|------------|-------------|------------|
| 10.11.2022 | as shown    | @ A3       |
| Req. No.   | Drawn       | Chk.       |
| DEP0000725 | M.M         | M.M        |
| Job No.    | Drawing No. | Revision   |
| 22007      | DA1.06      | A          |

**MAM PROJECTS (NSW)**  
 INSPIRE | DESIGN | CREATE  
 29 Viatko Dr. West Hoxton NSW  
 2171 Australia  
 M. 0405 477 589  
 T. 9773 0409  
 E. info@mamprojects.com.au  
 W. www.mamprojects.com.au