


1 NORTH ELEVATION  
1 : 100



2 CABANA NORTH ELEVATION  
1 : 100

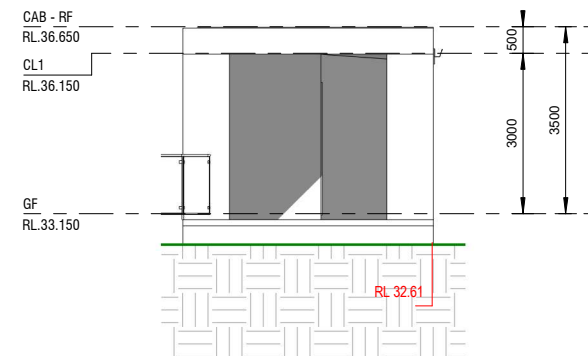

3 EAST ELEVATION  
1 : 100

REV	DATE	DESCRIPTION	BY
A	03.02.2023	ISSUED FOR DA	DK



**COPYRIGHT**  
All rights reserved.  
These drawings, plans and specifications and the copyright are the property of Nemco Design and must not be used, reproduced or copied wholly or in part without the written permission of Nemco Design.

**NEMCO DESIGN**  
PTY LTD  
STRUCTURAL ENGINEERING  
& ARCHITECTURAL DESIGN  
ADDRESS:  
SUITE 4, LEVEL 1,  
402-410 CHAPEL RD, BANKSTOWN,  
NSW 2200  
P: 9709 5566 M: 0422 696 228  
E: abrahim@nemcodesign.com.au

**PROPOSED TWO STOREY DWELLING WITH  
BASEMENT & POOL**  
50 CHASELING ST, GREENACRE  
LOT 75, DP 35156  
**ELEVATIONS - PART 1**

JOB NUMBER: <b>22808</b>	DWG NUMBER: <b>A05.01</b>	ORIGINAL SIZE: A3
DESIGNED BY: A.N.	DATE: <b>03.02.2023</b>	
DRAWN BY: A.N.	SCALE: AS SHOWN	



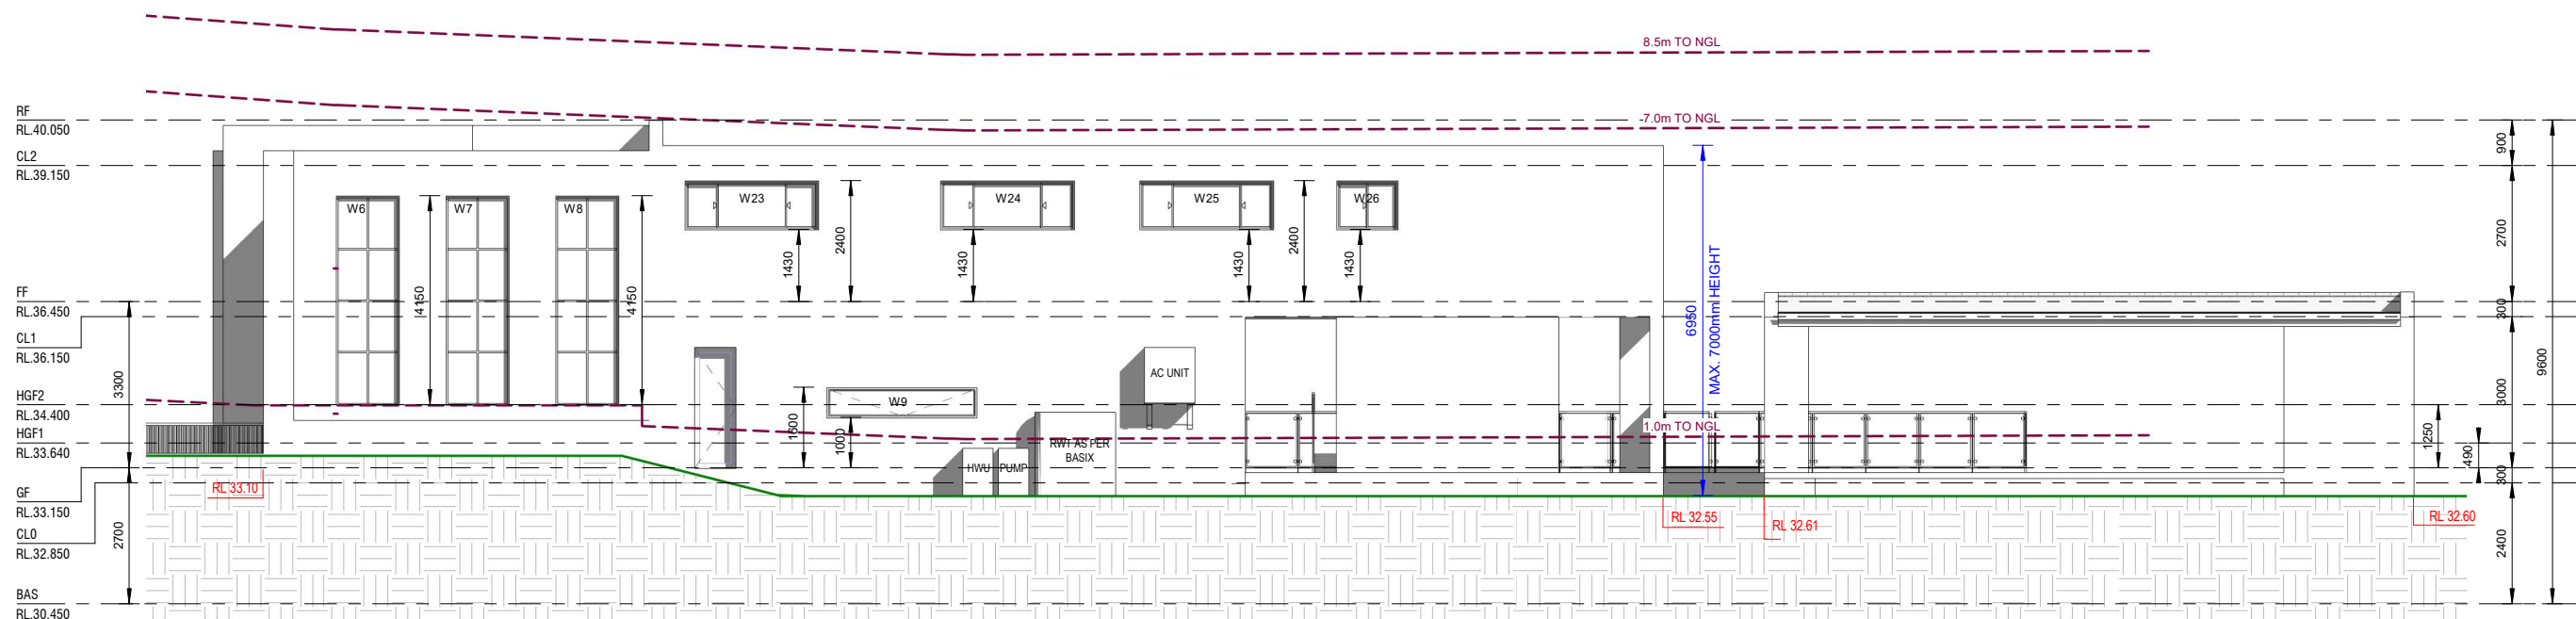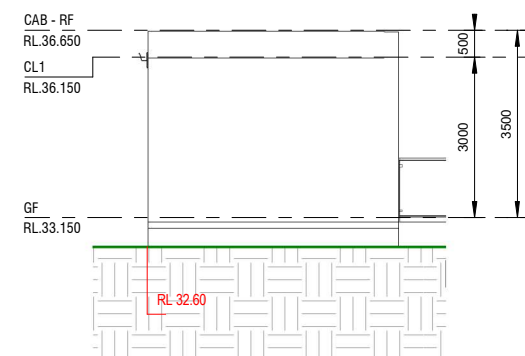


A	03.02.2023	ISSUED FOR DA
REV	DATE	DESCRIPTION



ADDRESS:  
SUITE 4, LEVEL 1,  
402-410 CHAPEL RD, BANKSTOWN  
NSW 2200  
P: 9709 5555 M: 0422 606 22  
E: [abraham@nemcodesign.com.au](mailto:abraham@nemcodesign.com.au)


**PROPOSED TWO STOREY DWELLING WITH  
BASEMENT & POOL**  
50 CHASELING ST, GREENACRE  
LOT 75, DP 35156

## ELEVATIONS - PART 2


H	JOB NUMBER: <b>22808</b>	DWG NUMBER: <b>A05.02</b>	ORIGINAL SIZE: A3
	DESIGNED BY: A. N.	DATE: <b>03.02.2023</b>	
	DRAWN BY: A. N.	SCALE: AS SHOWN	




1/03/2023 3:50:30 PM

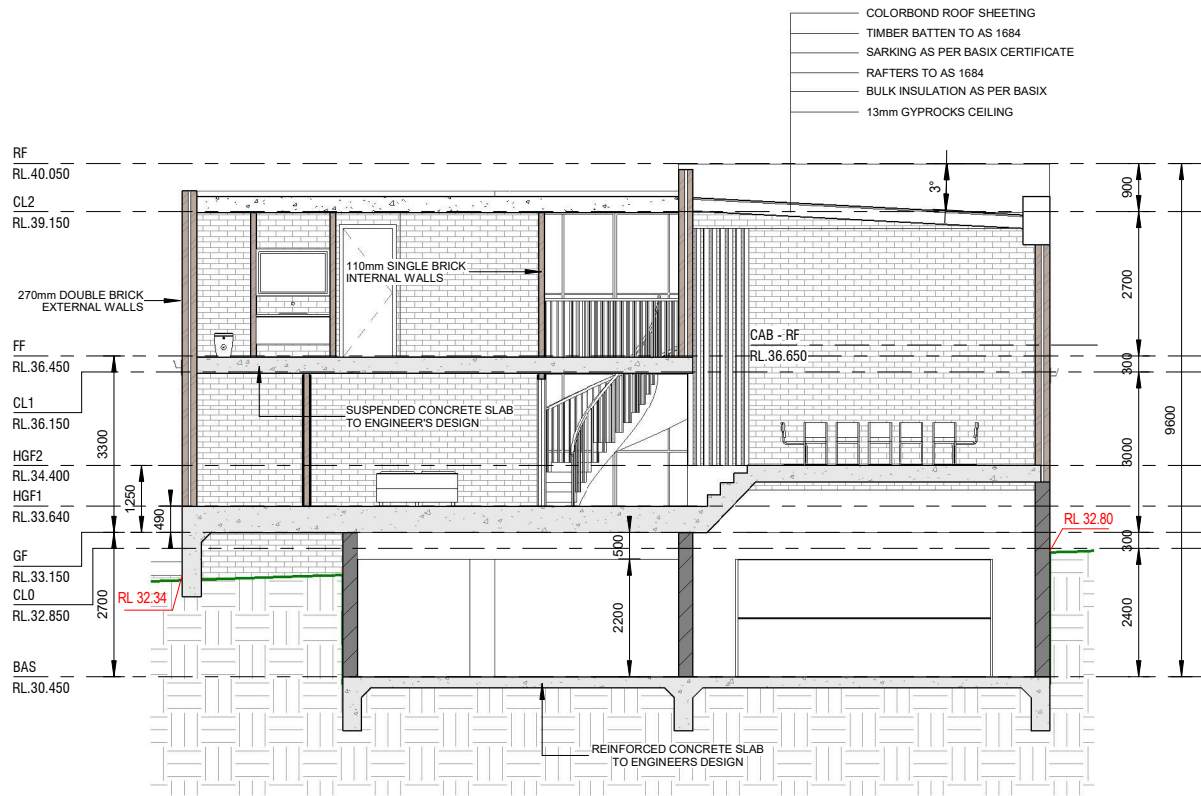

1 SECTION 1  
1 : 100

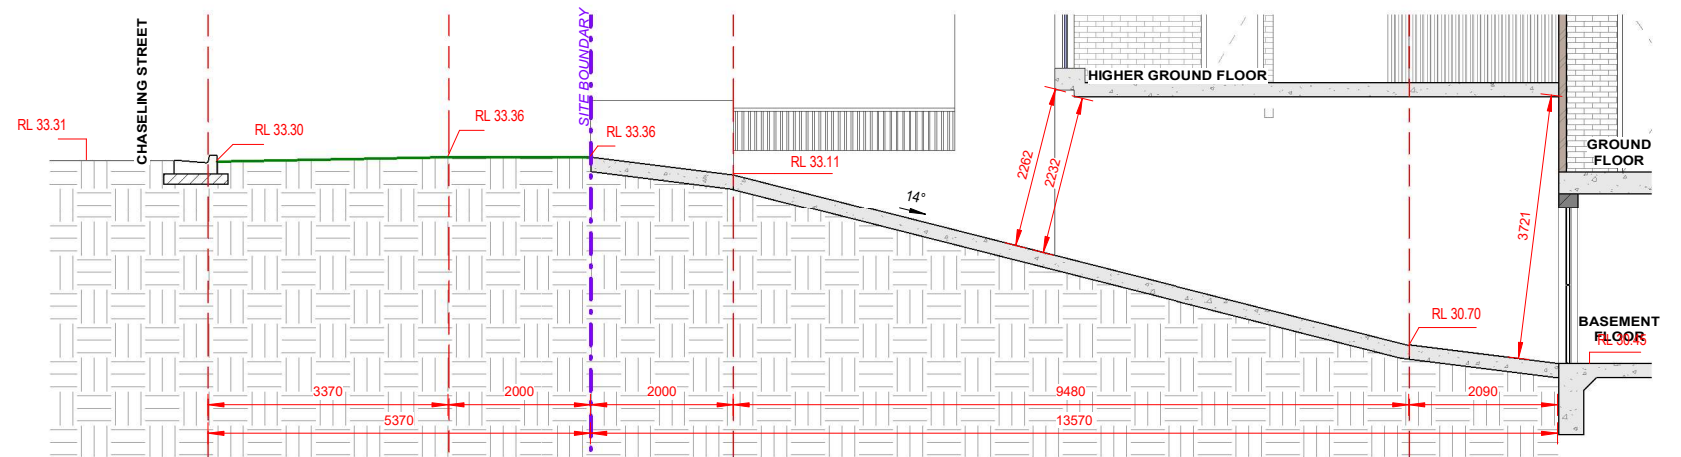

3 DRIVEWAY SECTION  
1 : 75

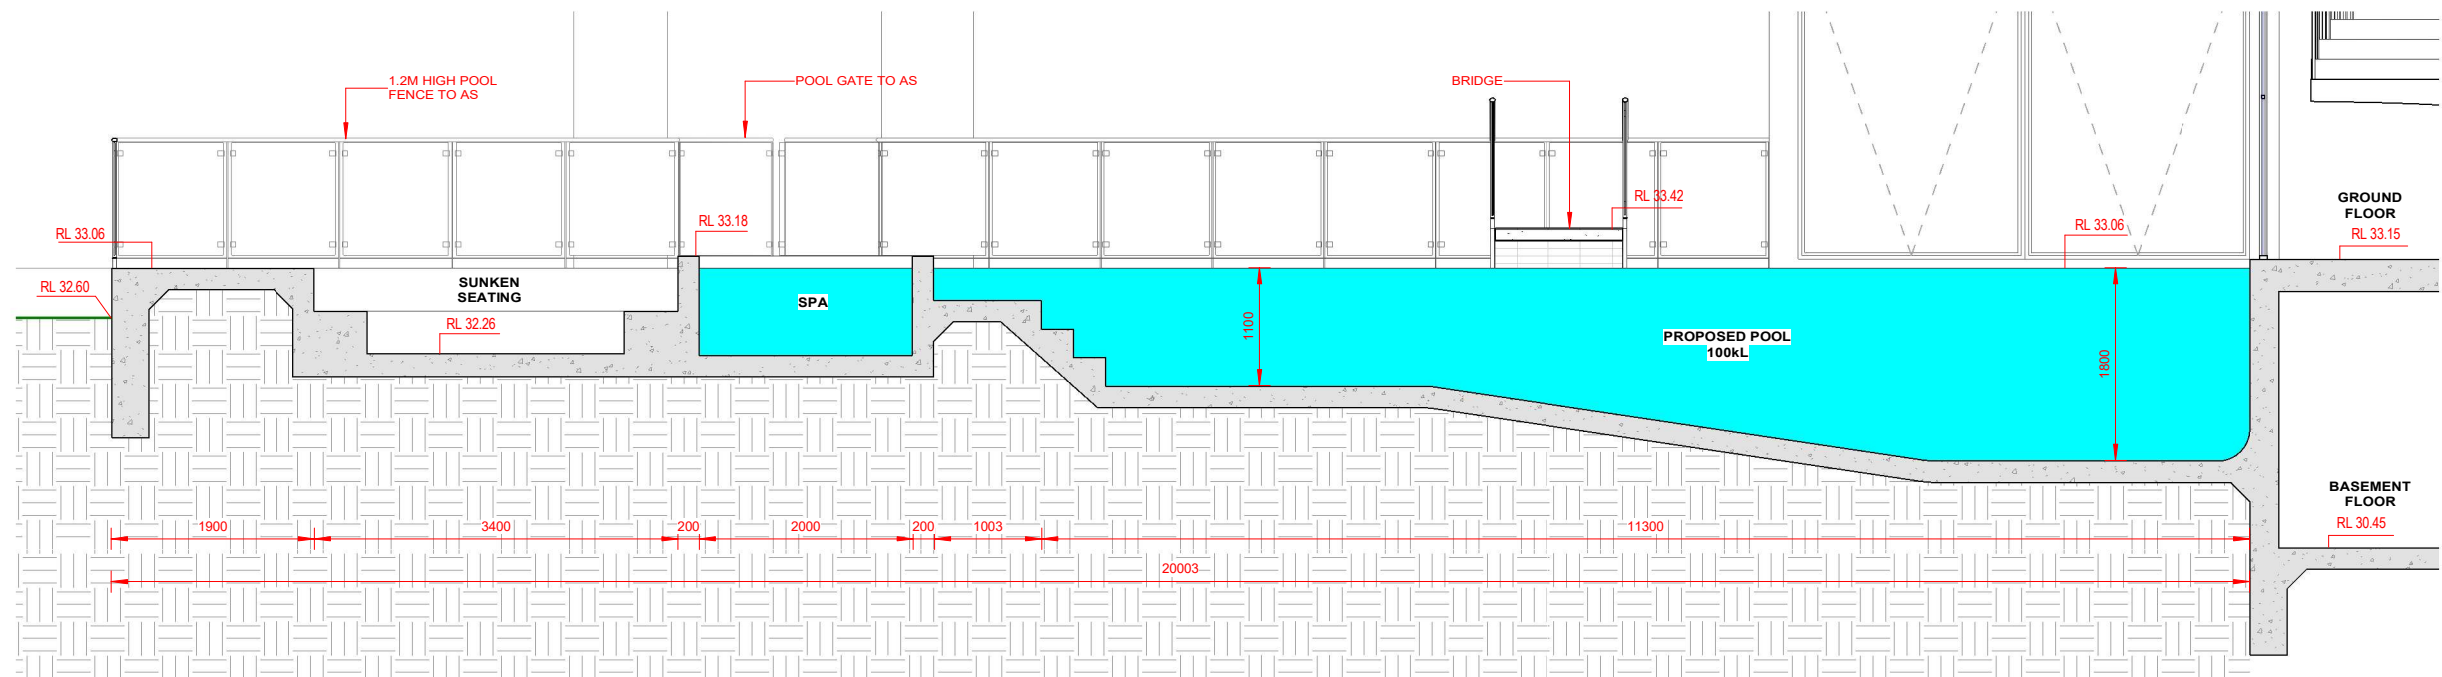

2 POOL SECTION  
1 : 50

REV	DATE	DESCRIPTION	BY
A	03.02.2023	ISSUED FOR DA	DK

**COPYRIGHT**  
All rights reserved.  
These drawings, plans and specifications  
and the copyright are the property of  
Nemco Design and must not be used,  
reproduced or copied wholly or in part  
without the written permission of Nemco  
Design.

**NEMCO DESIGN**  
PTY LTD  
STRUCTURAL ENGINEERING  
& ARCHITECTURAL DESIGN

ADDRESS:  
SUITE 4, LEVEL 1,  
402-410 CHAPEL RD, BANKSTOWN,  
NSW 2200  
P: 9709 5566 M: 0422 696 228  
E: abraham@nemcodesign.com.au

**PROPOSED TWO STOREY DWELLING WITH  
BASEMENT & POOL**  
50 CHASELING ST, GREENACRE  
LOT 75, DP 35156

**SECTION 1, DRIVEWAY SECTION & POOL  
SECTION**

JOB NUMBER:	DWG NUMBER:	ORIGINAL SIZE:
22808	A06	A3
DESIGNED BY:	DATE:	
A.N.	03.02.2023	
DRAWN BY:	SCALE:	
A.N.	AS SHOWN	



3/02/2023 2:50:30 PM