

DRAWING LIST

Drawing No.	Drawing Title	Revision
000	Proposed Site Plan	C
100	Plans	B
200	Elevations	C
300	Sections + Details	D
900	Materials and Finishes	B



Copyright
Copyright owned by Tzannes. Rights to this document are subject to payment in full of all Tzannes fees. This document may only be used for the express purpose for which it has been created and any unauthorised use is at the user's sole risk and without limiting Tzannes' rights the user releases and indemnifies Tzannes from and against all loss so arising

General Notes
Verify dimensions on site prior to commencement of work. Check existing RL's on site. Advise Architect of any discrepancies before commencement. Allow for adjustments to suit discrepancies. Comply with relevant authorities requirements. Comply with Building Code of Australia requirements. Comply with relevant Australian Standards for materials and construction practice. Comply with Basix Certificate. Do not scale from drawings.

Rev	Date	For
A	09.05.22	FOR DEVELOPMENT APPLICATION - DRAFT
B	16.05.22	FOR DEVELOPMENT APPLICATION - DRAFT
C	23.05.22	FOR DEVELOPMENT APPLICATION - DRAFT

Client
JCDecaux
02 8066 9100
damien.rath@jcdecaux.com

Structural Engineer
Dennis Bunt Consulting Engineer
02 9451 3455
john@dbce.com.au

Legend

Protected street trees.

Protected park trees.

Unprotected trees on site.

Refer to arborist report. All other park trees indicatively shown.

Site access ladder and landings area

Tzannes

Scale
As indicated @ A1

North


Project
Signage Proposal at western Distributor, Pyrmont

Address
Lot 1012 DP870307
Pyrmont Sydney NSW 2009


Status
NOT FOR CONSTRUCTION

Drawing
Proposed Site Plan


Date Created	Drawn	Checked
05/05/22	SB	TZ
Project No.	Drawing No.	Revision
21034	000	C

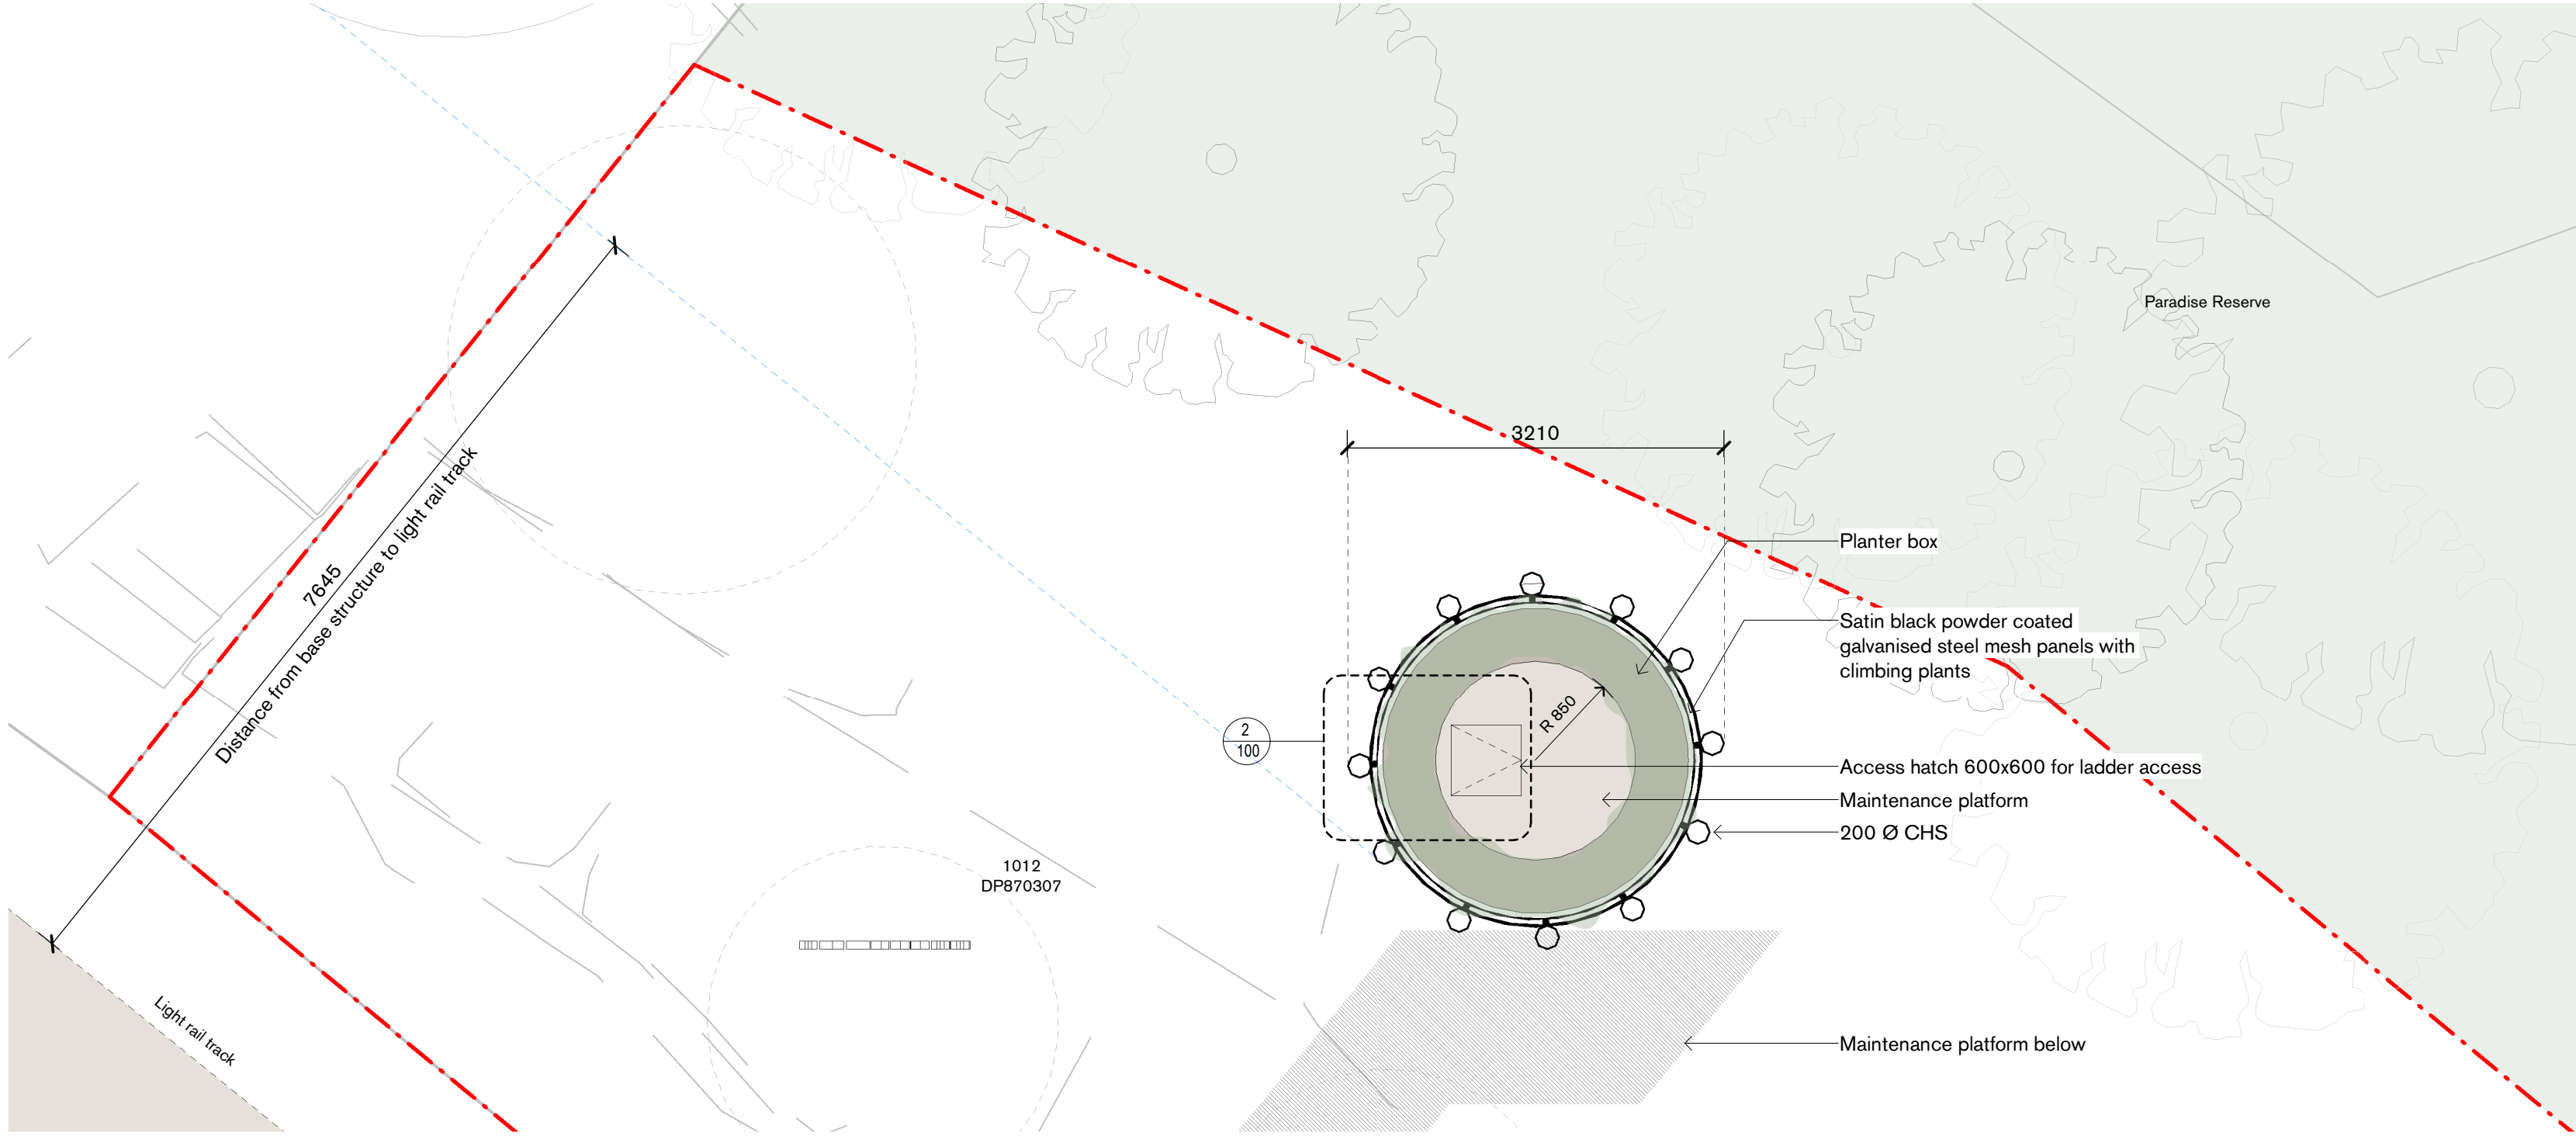

1 | Plan @ RL 12.00 - Base
1 : 50

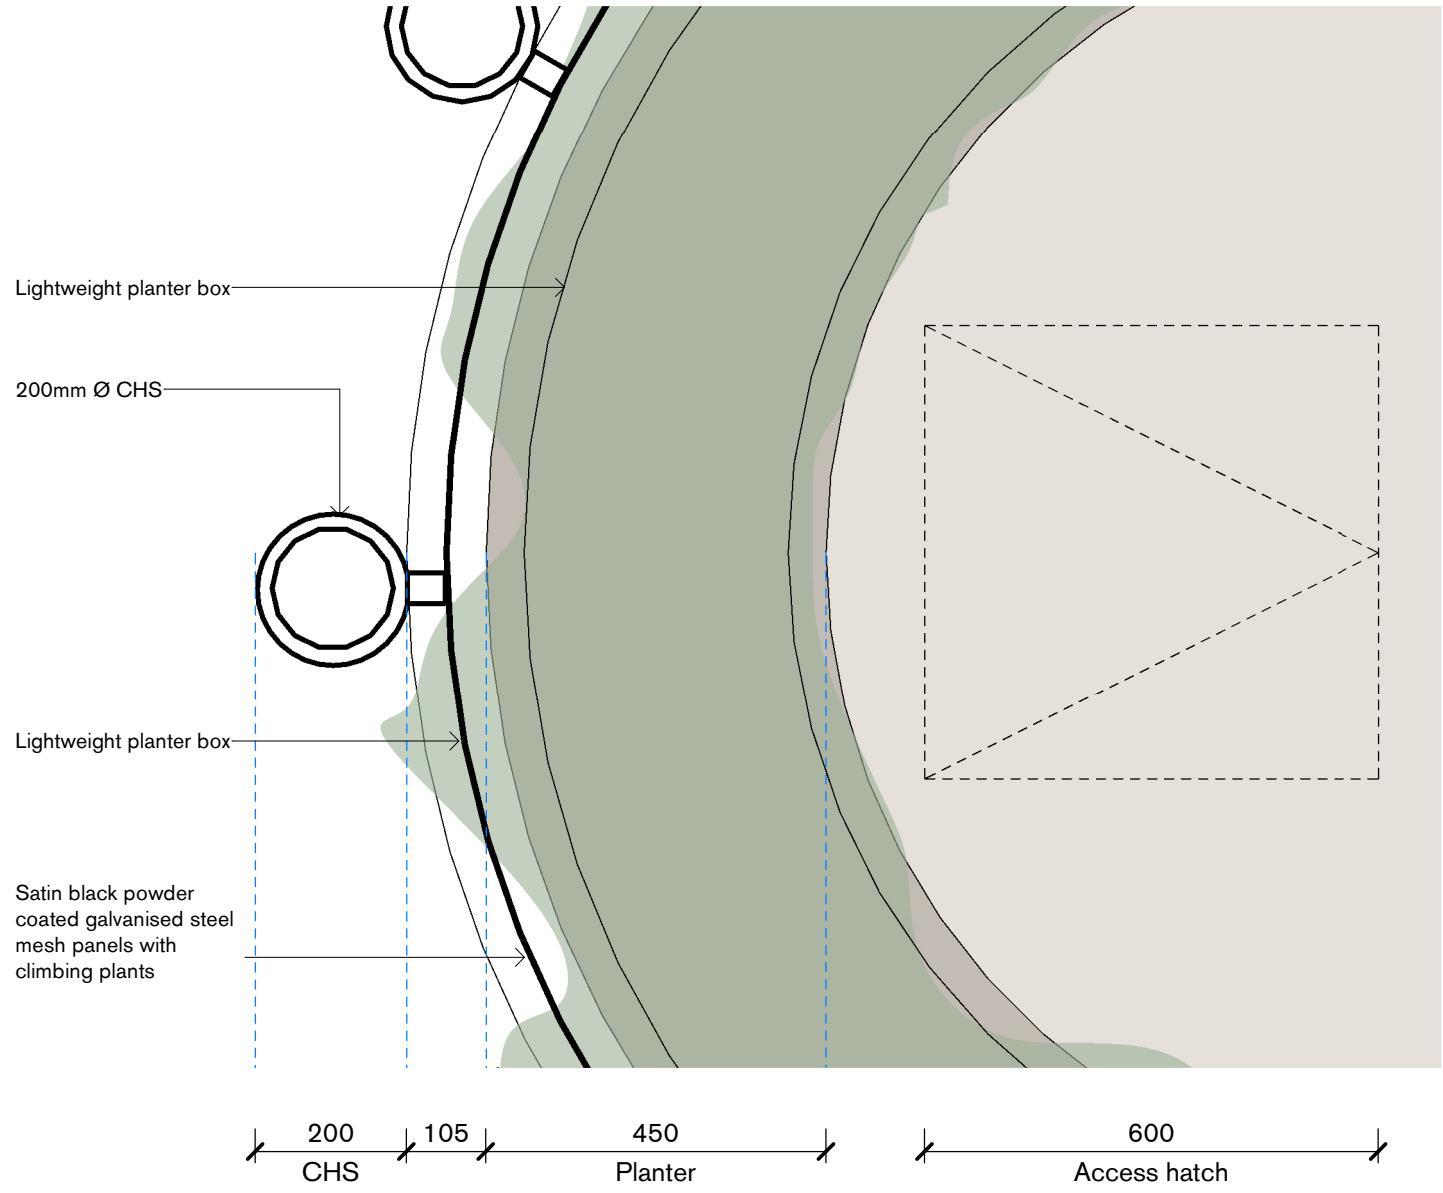

2 | Plan @ RL 19.07 - Base - Callout 1
1 : 10

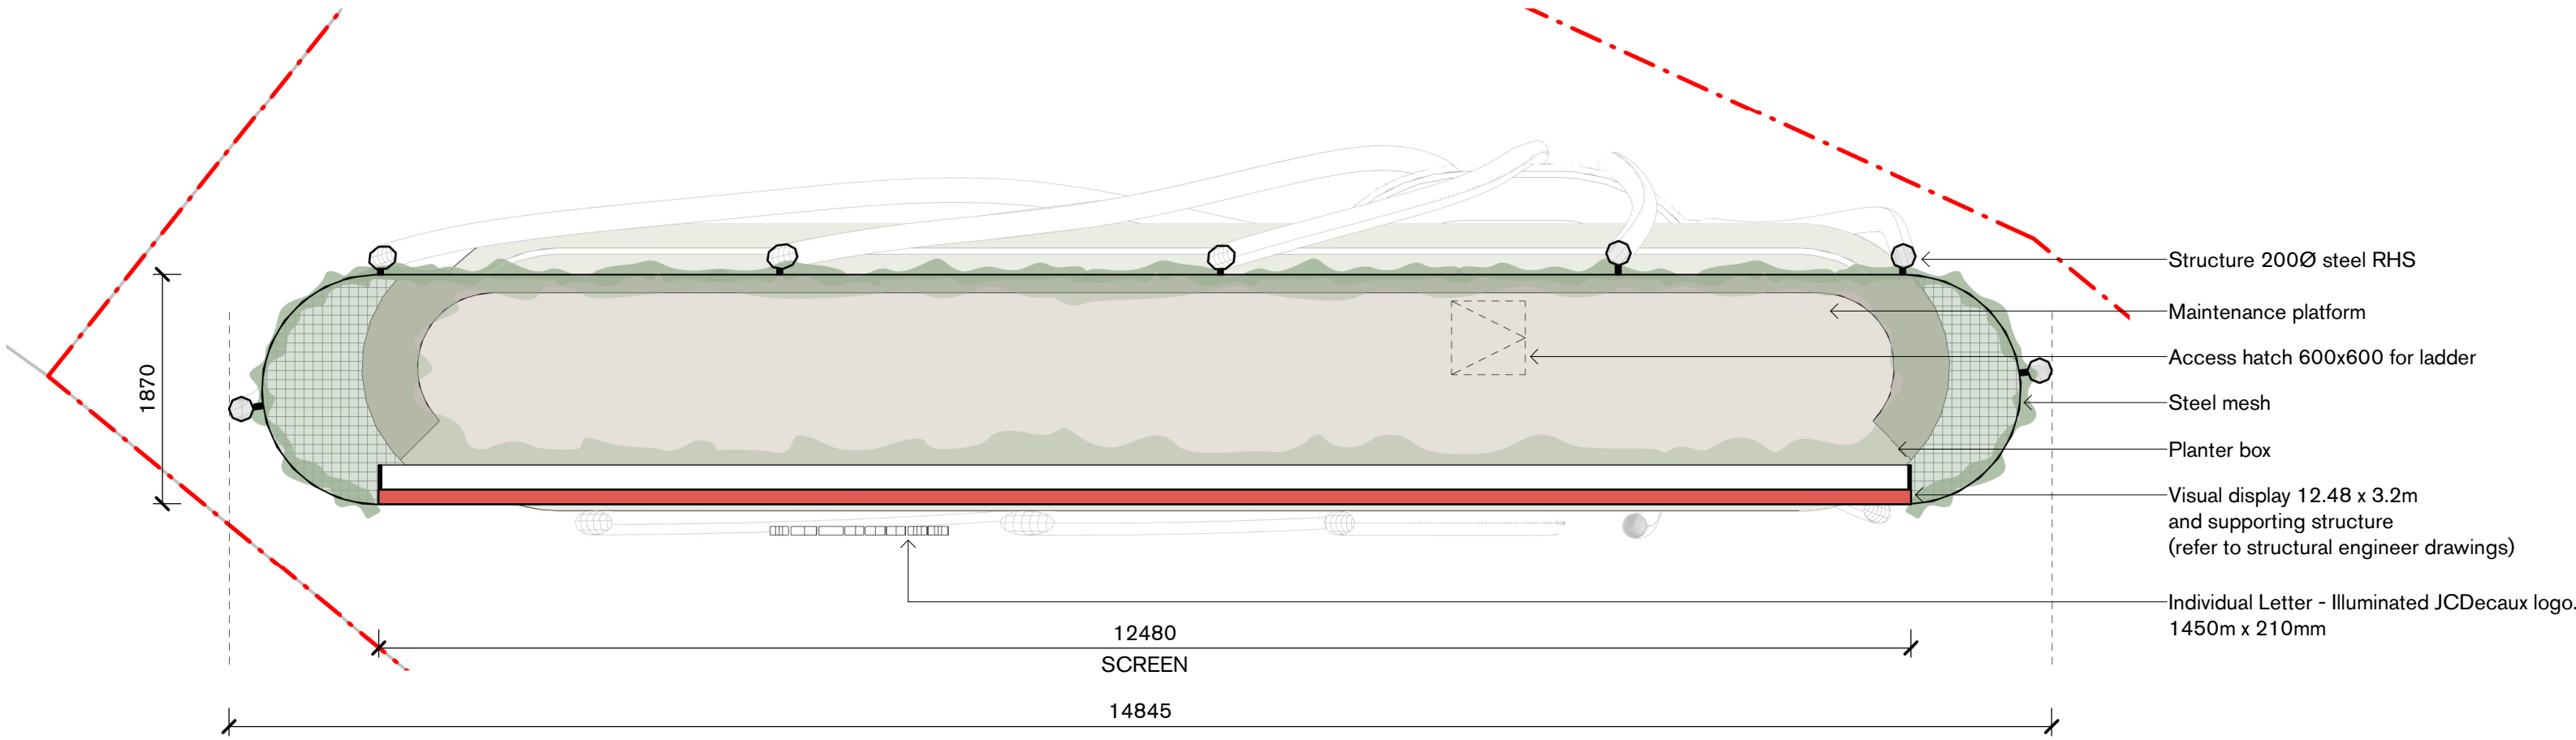

3 | Plan @ RL 28.50 - Screen
1 : 50

Copyright
Copyright owned by Tzannes. Rights to this document are subject to payment in full of all Tzannes fees. This document may only be used for the express purpose for which it has been created and any unauthorised use is at the user's sole risk and without limiting Tzannes' rights the user releases and indemnifies Tzannes from and against all loss so arising.

General Notes
Verify dimensions on site prior to commencement of work. Check existing RL's on site. Advise Architect of any discrepancies before commencement. Allow for adjustments to suit discrepancies. Comply with relevant authorities requirements. Comply with Building Code of Australia requirements. Comply with relevant Australian Standards for materials and construction practice. Comply with Basix Certificate. Do not scale from drawings.

Rev	Date	For
A	09.05.22	FOR DEVELOPMENT APPLICATION - DRAFT
B	16.05.22	FOR DEVELOPMENT APPLICATION - DRAFT

Client
JCDecaux
02 8066 9100
damien.rath@jcdecaux.com
Structural Engineer
Dennis Bunt Consulting Engineer
02 9451 3455
john@dbce.com.au

Legend

Tzannes

Scale North


As indicated @ A1

Project
Signage Proposal at western Distributor, Pyrmont
Address
Lot 1012 DP870307
Pyrmont Sydney NSW 2009


Status
NOT FOR CONSTRUCTION

Drawing
Plans


Date Created	Drawn	Checked
05/05/22	SB	TZ
Project No.	Drawing No.	Revision
21034	100	B

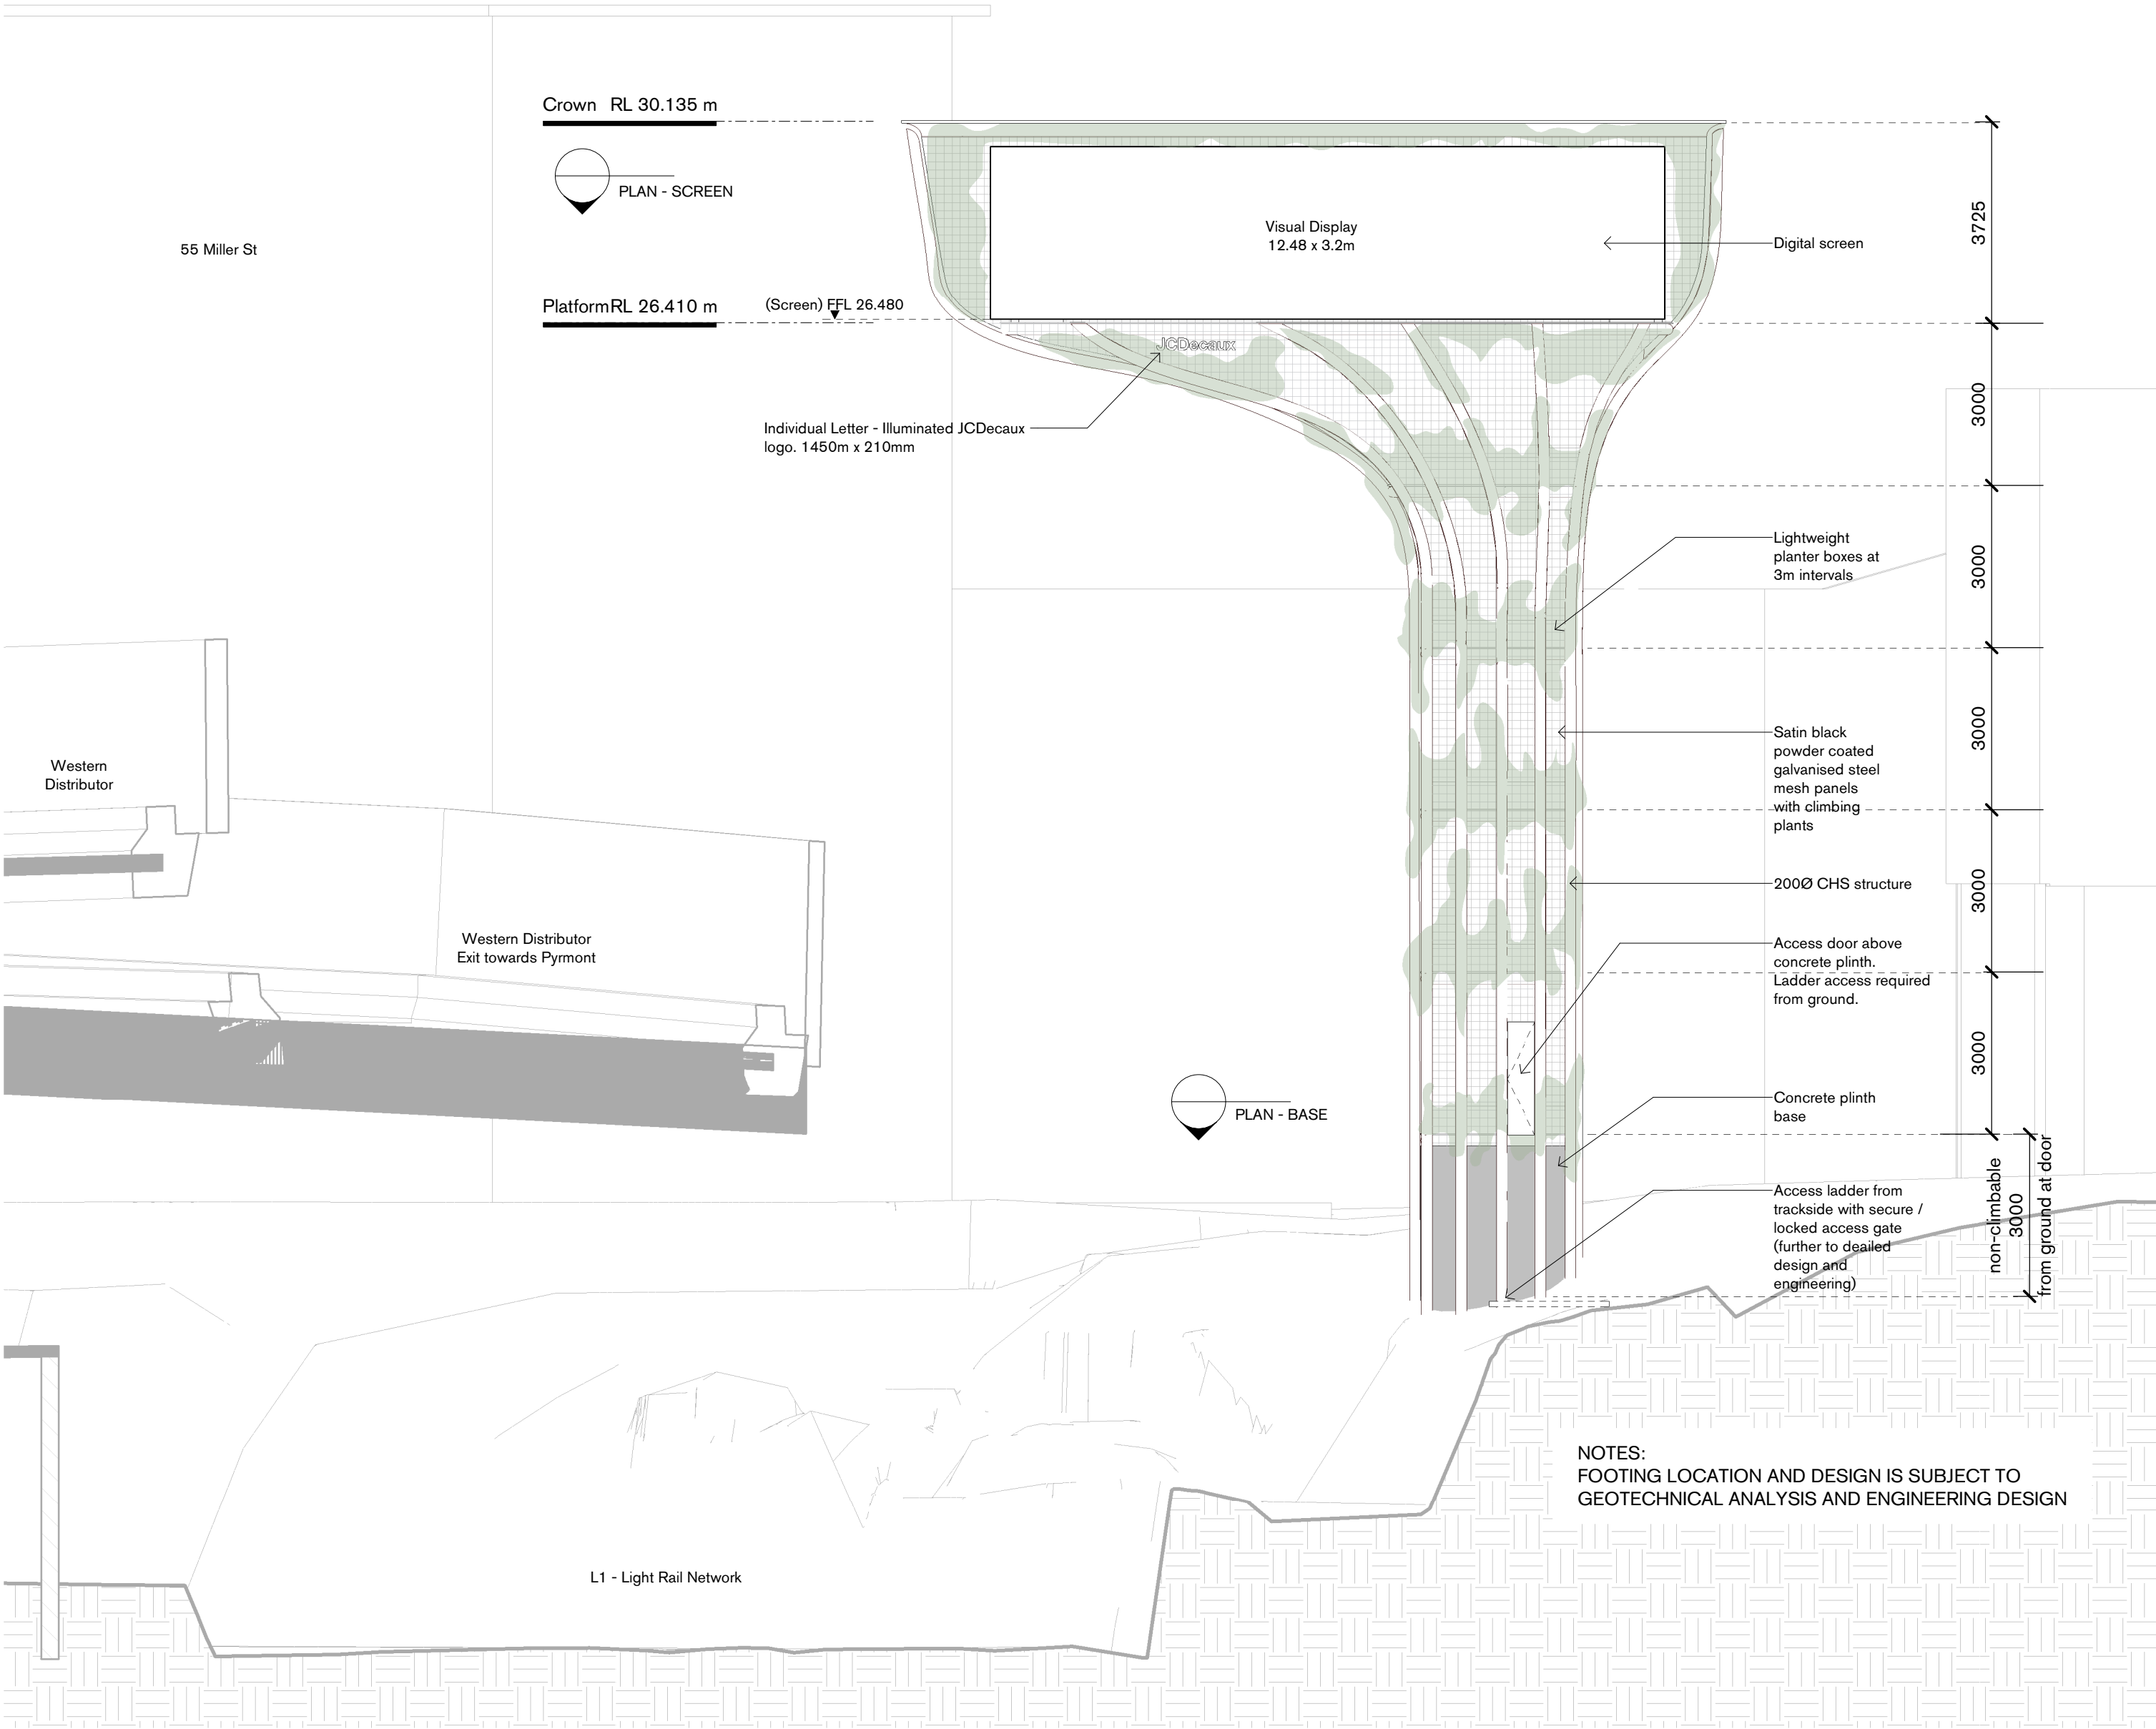

1 | Elevation 03_South
1 : 100

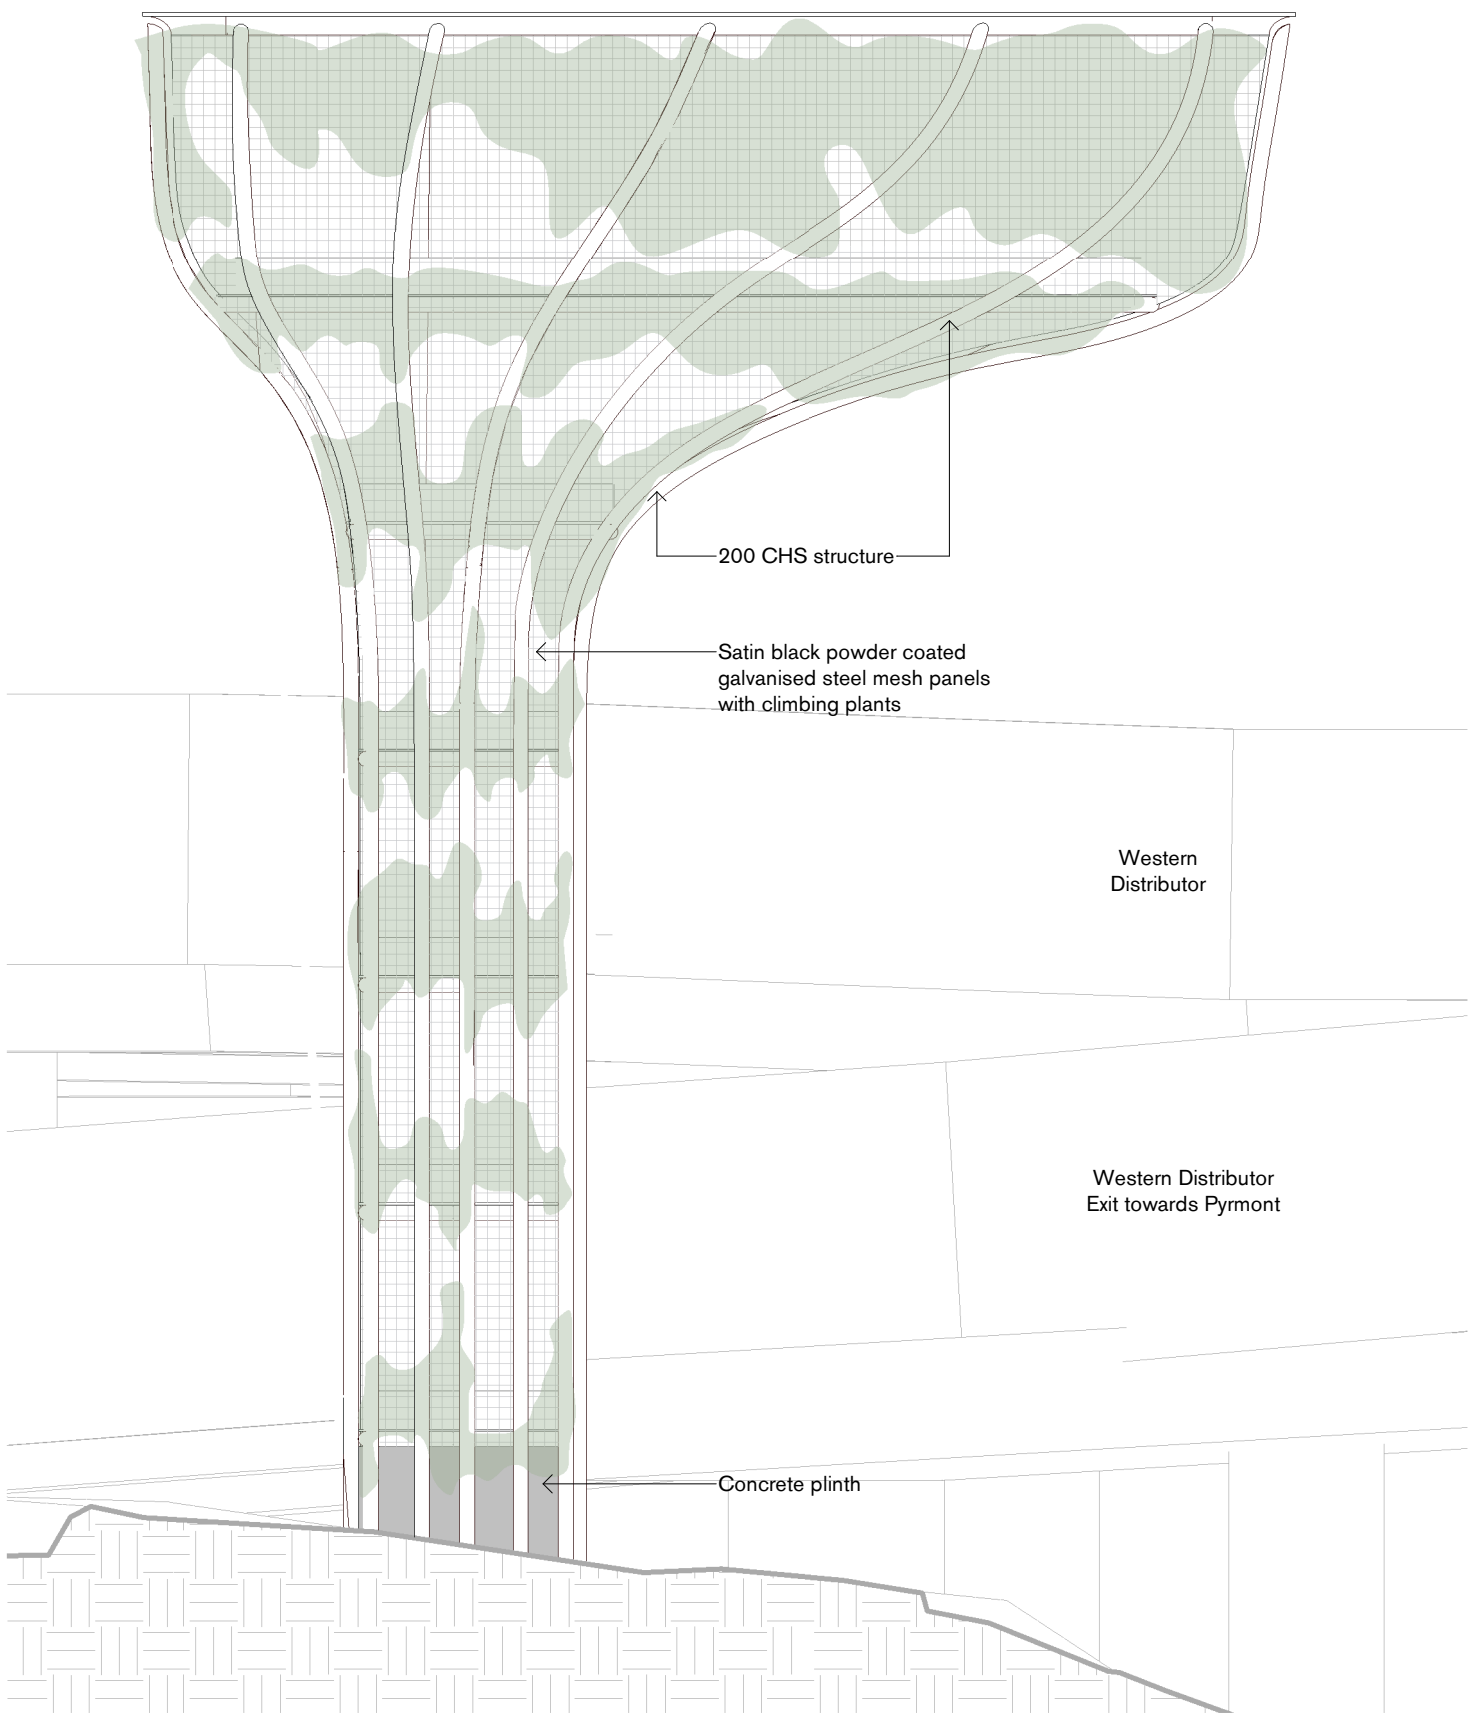

2 | Elevation 01_North
1 : 100

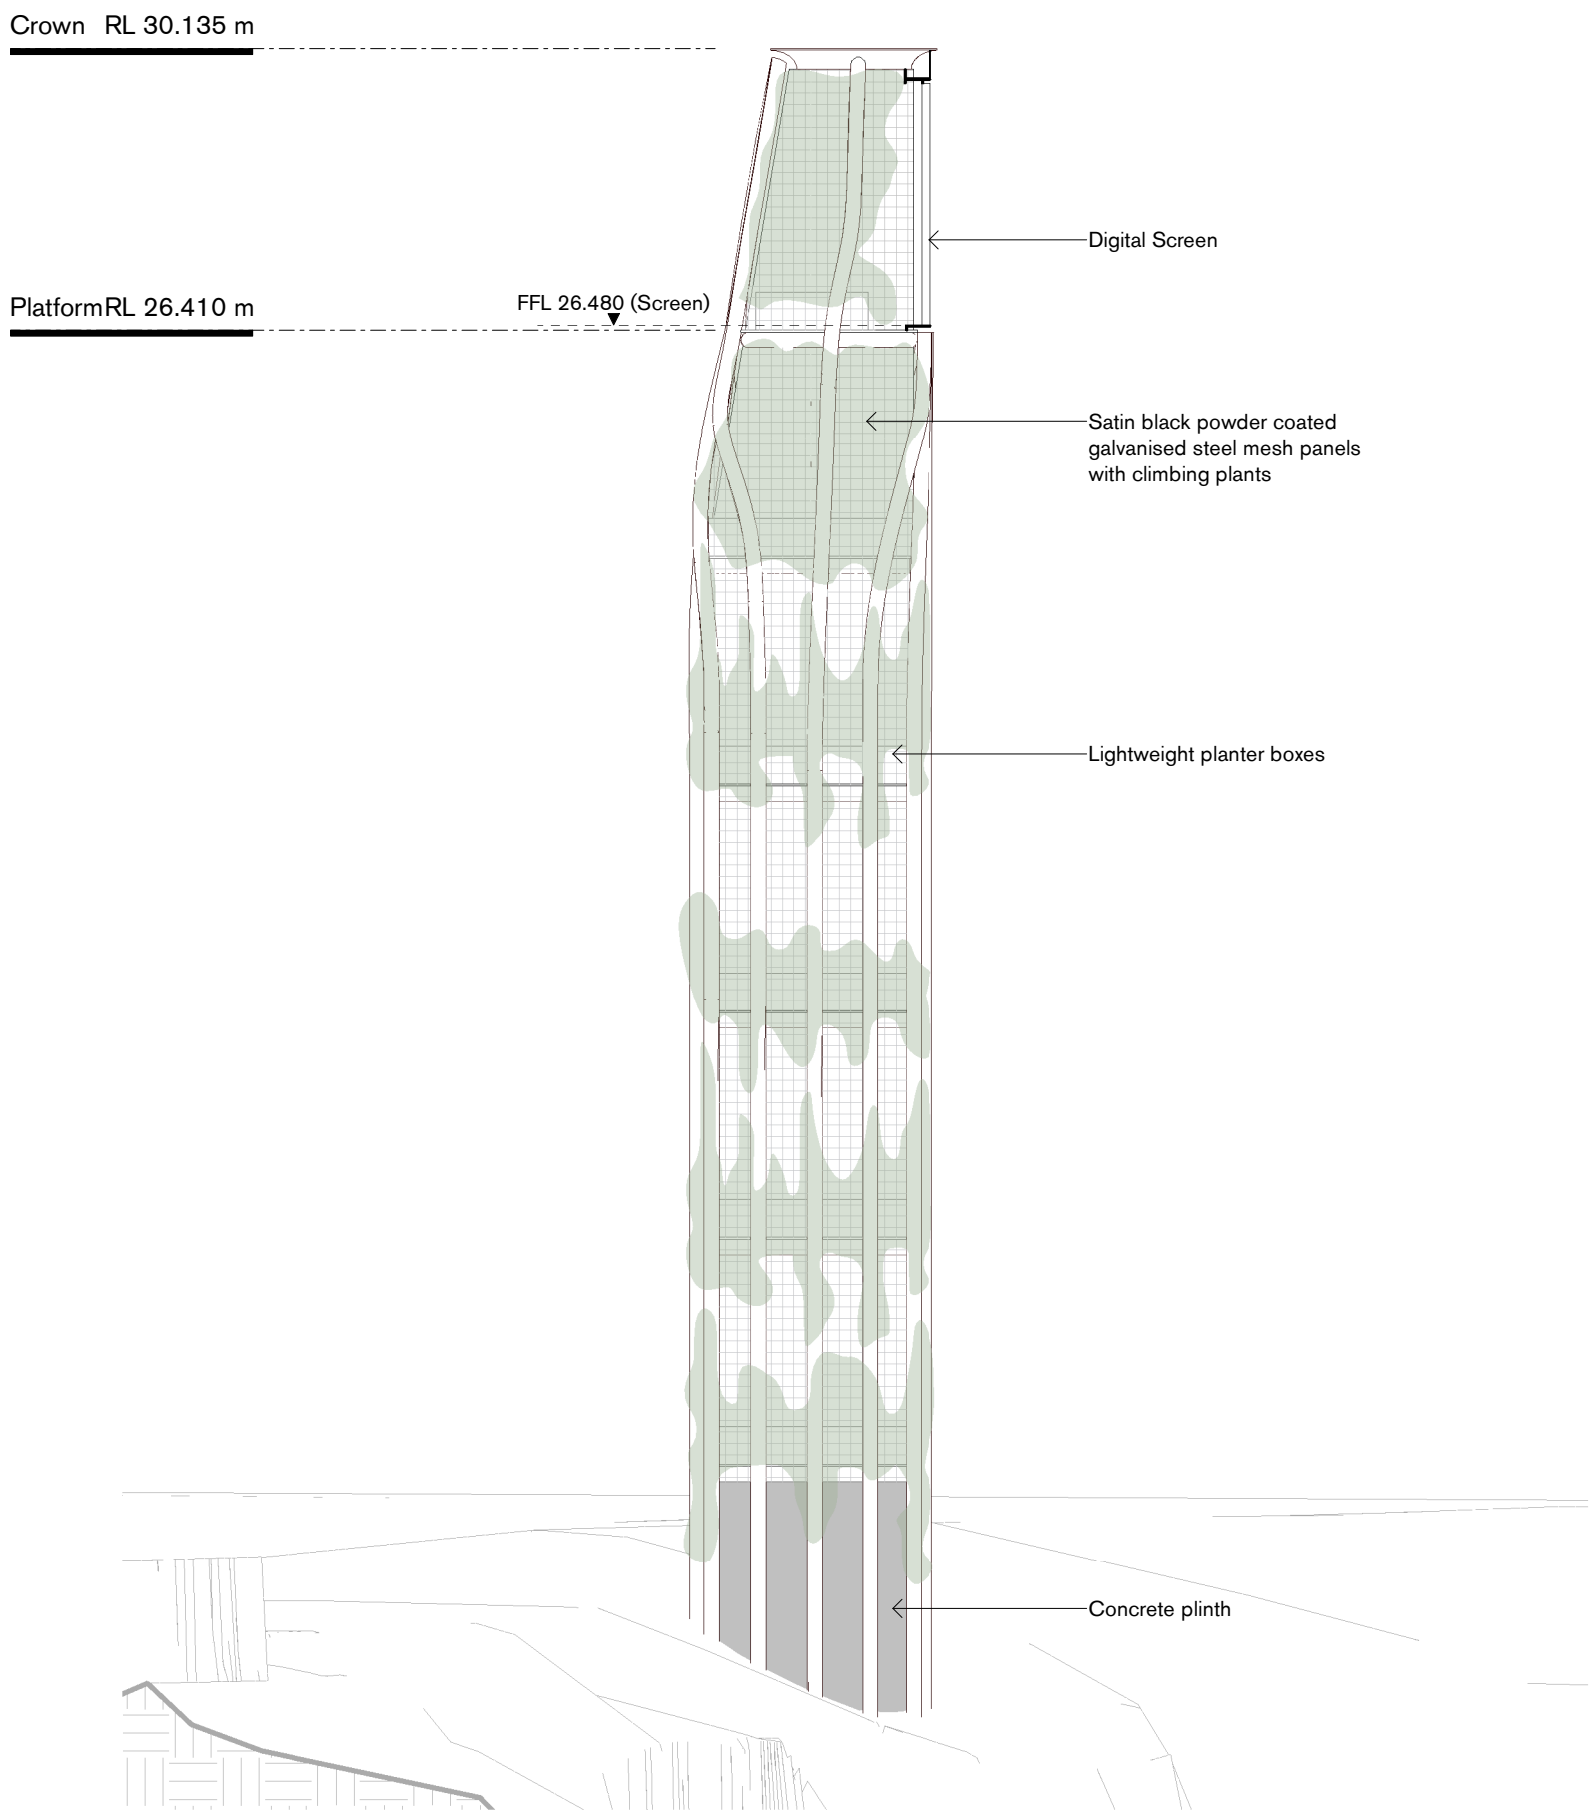

3 | Elevation 04_West
1 : 100

Copyright
Copyright owned by Tzannes. Rights to this document are subject to payment in full of all Tzannes fees. This document may only be used for the express purpose for which it has been created and any unauthorised use is at the user's sole risk and without limiting Tzannes' rights the user releases and indemnifies Tzannes from and against all loss so arising

General Notes
Verify dimensions on site prior to commencement of work. Check existing RL's on site. Advise Architect of any discrepancies before commencement. Allow for adjustments to suit discrepancies. Comply with relevant authorities requirements. Comply with Building Code of Australia requirements. Comply with relevant Australian Standards for materials and construction practice. Comply with Basix Certificate. Do not scale from drawings.

Rev	Date	For
A	09.05.22	FOR DEVELOPMENT APPLICATION - DRAFT
B	16.05.22	FOR DEVELOPMENT APPLICATION - DRAFT
C	23.05.22	FOR DEVELOPMENT APPLICATION - DRAFT

Client
JCDecaux
02 8066 9100
damien.rath@jcdecaux.com
Structural Engineer
Dennis Bunt Consulting Engineer
02 9451 3455
john@dbce.com.au

Legend


Scale
1 : 100 @ A1
North

Project
Signage Proposal at western Distributor, Pymont
Address
Lot 1012 DP870307
Pymont Sydney NSW 2009


Status
NOT FOR CONSTRUCTION

Drawing
Elevations


Date Created	Drawn	Checked
05/05/22	SB	TZ
Project No.	Drawing No.	Revision
21034	200	C

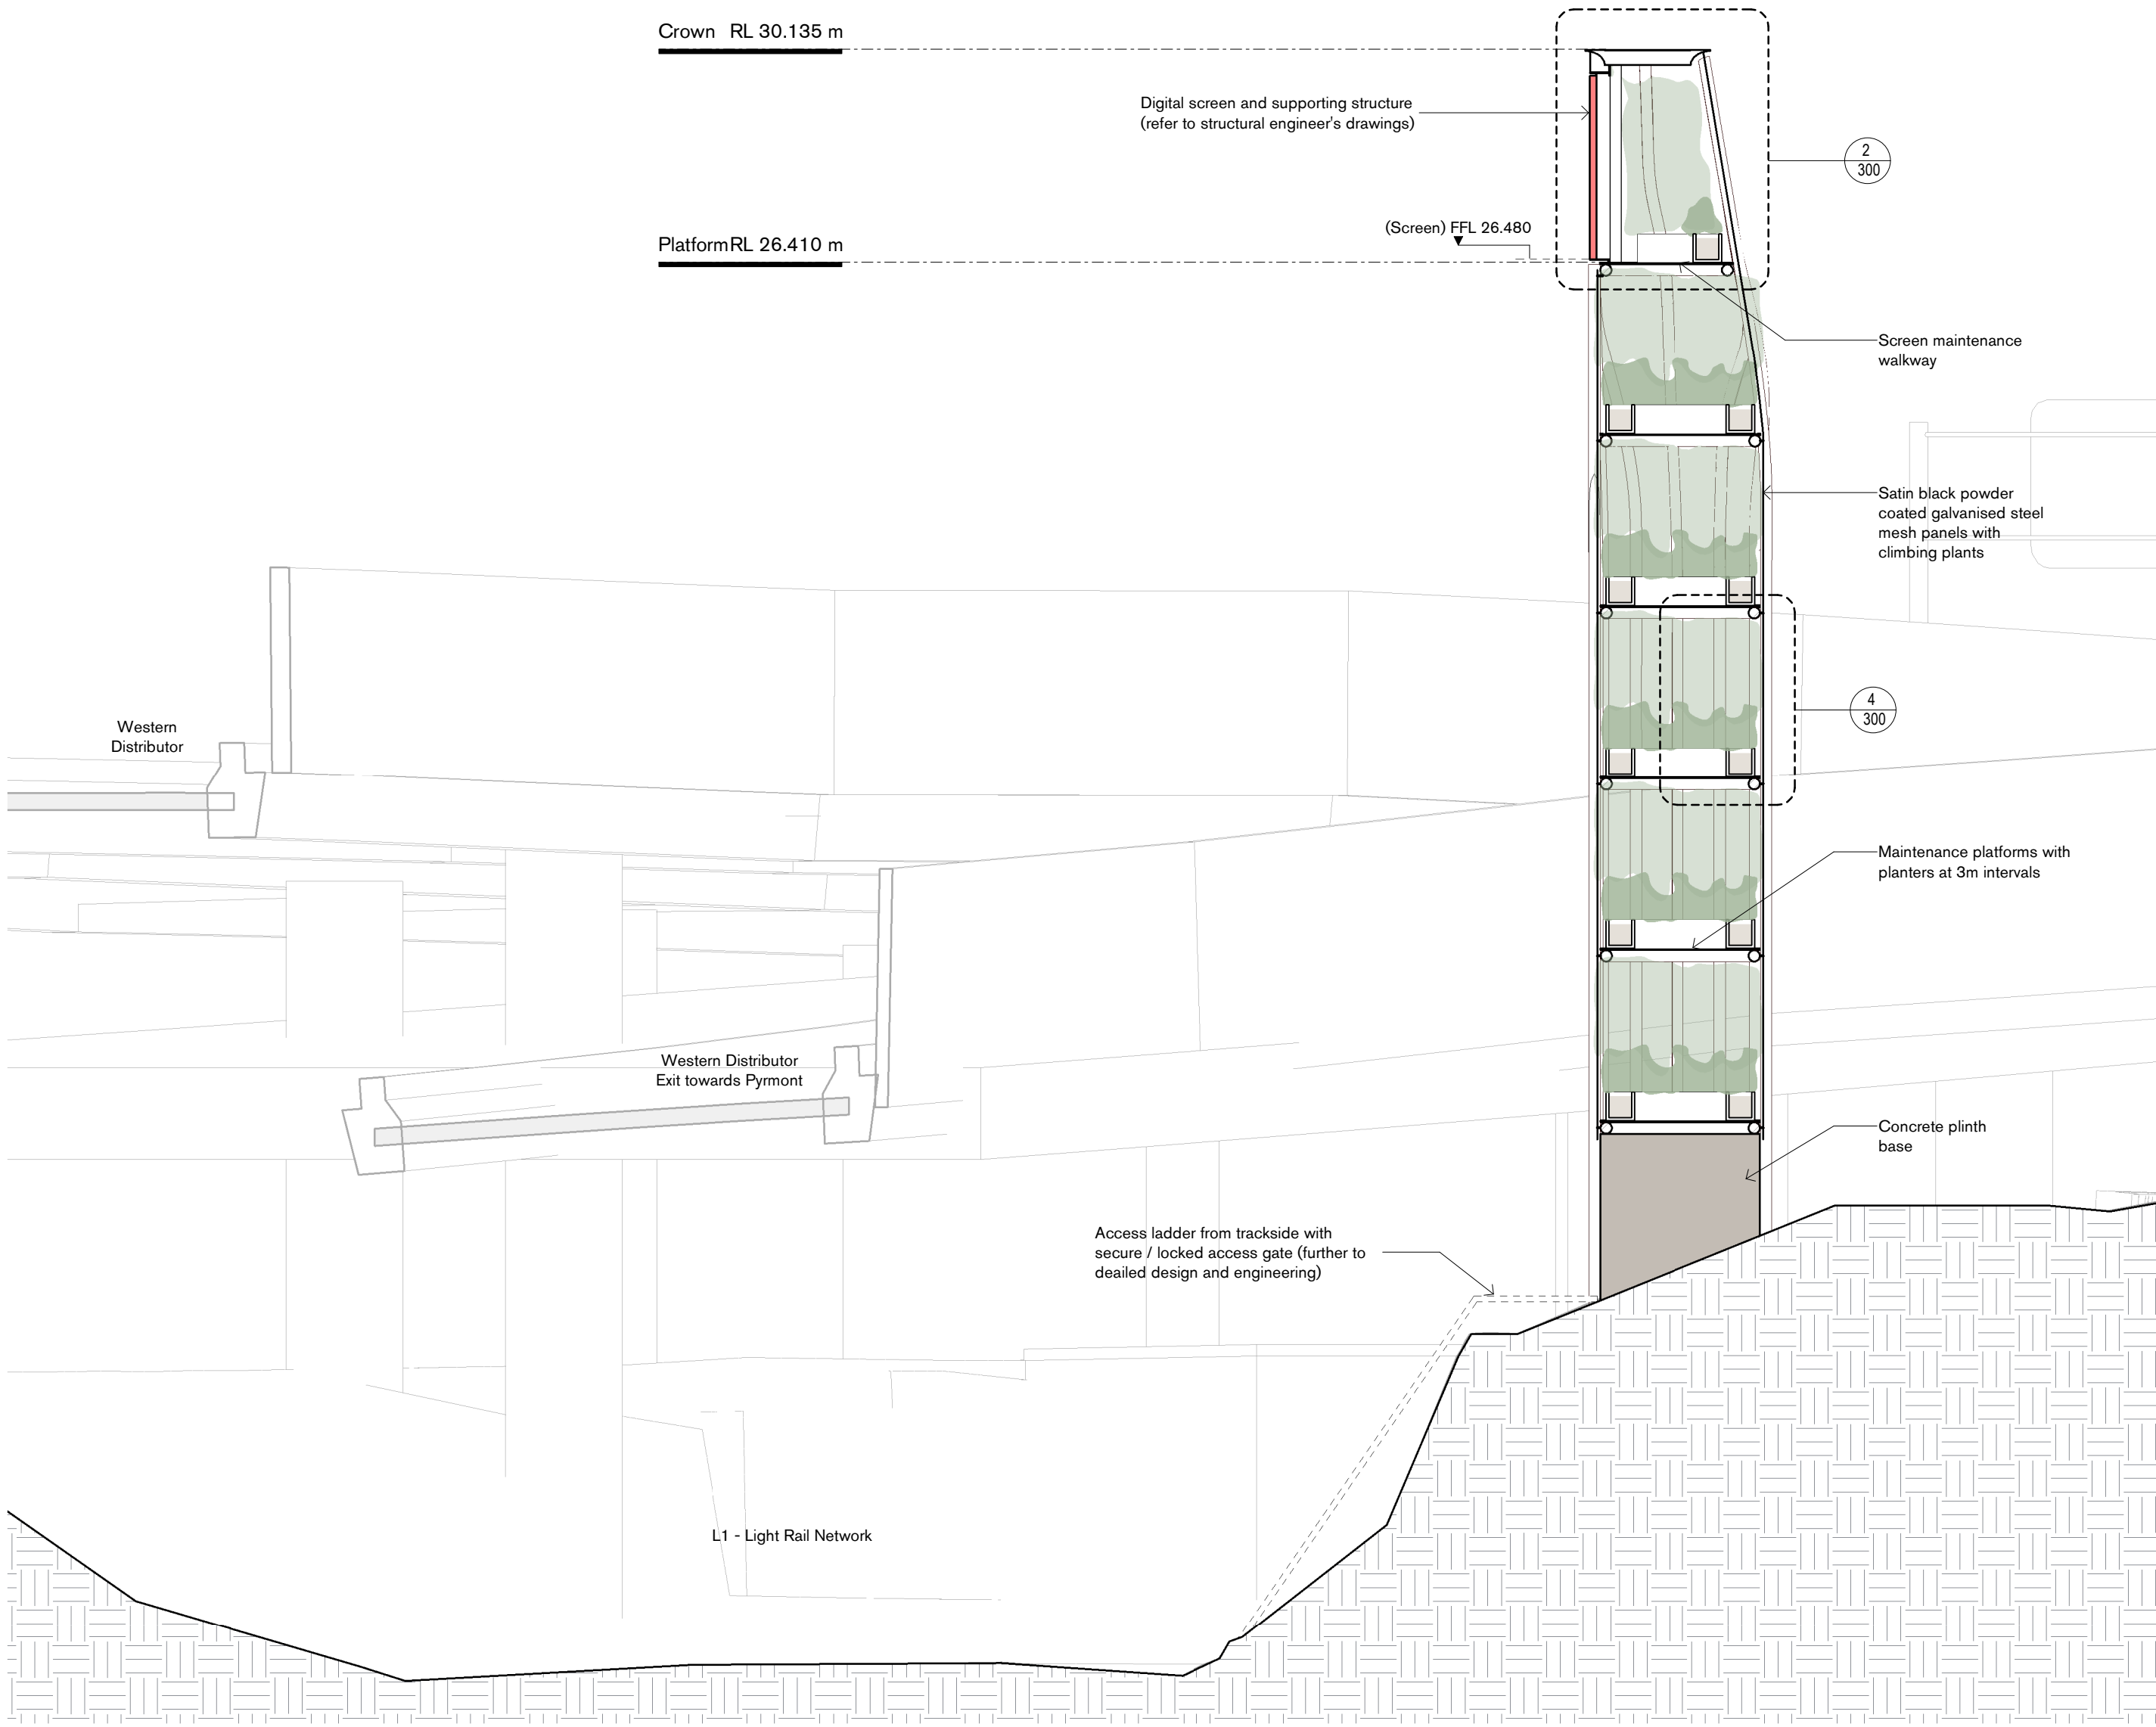


1 | Section 1
1 : 100

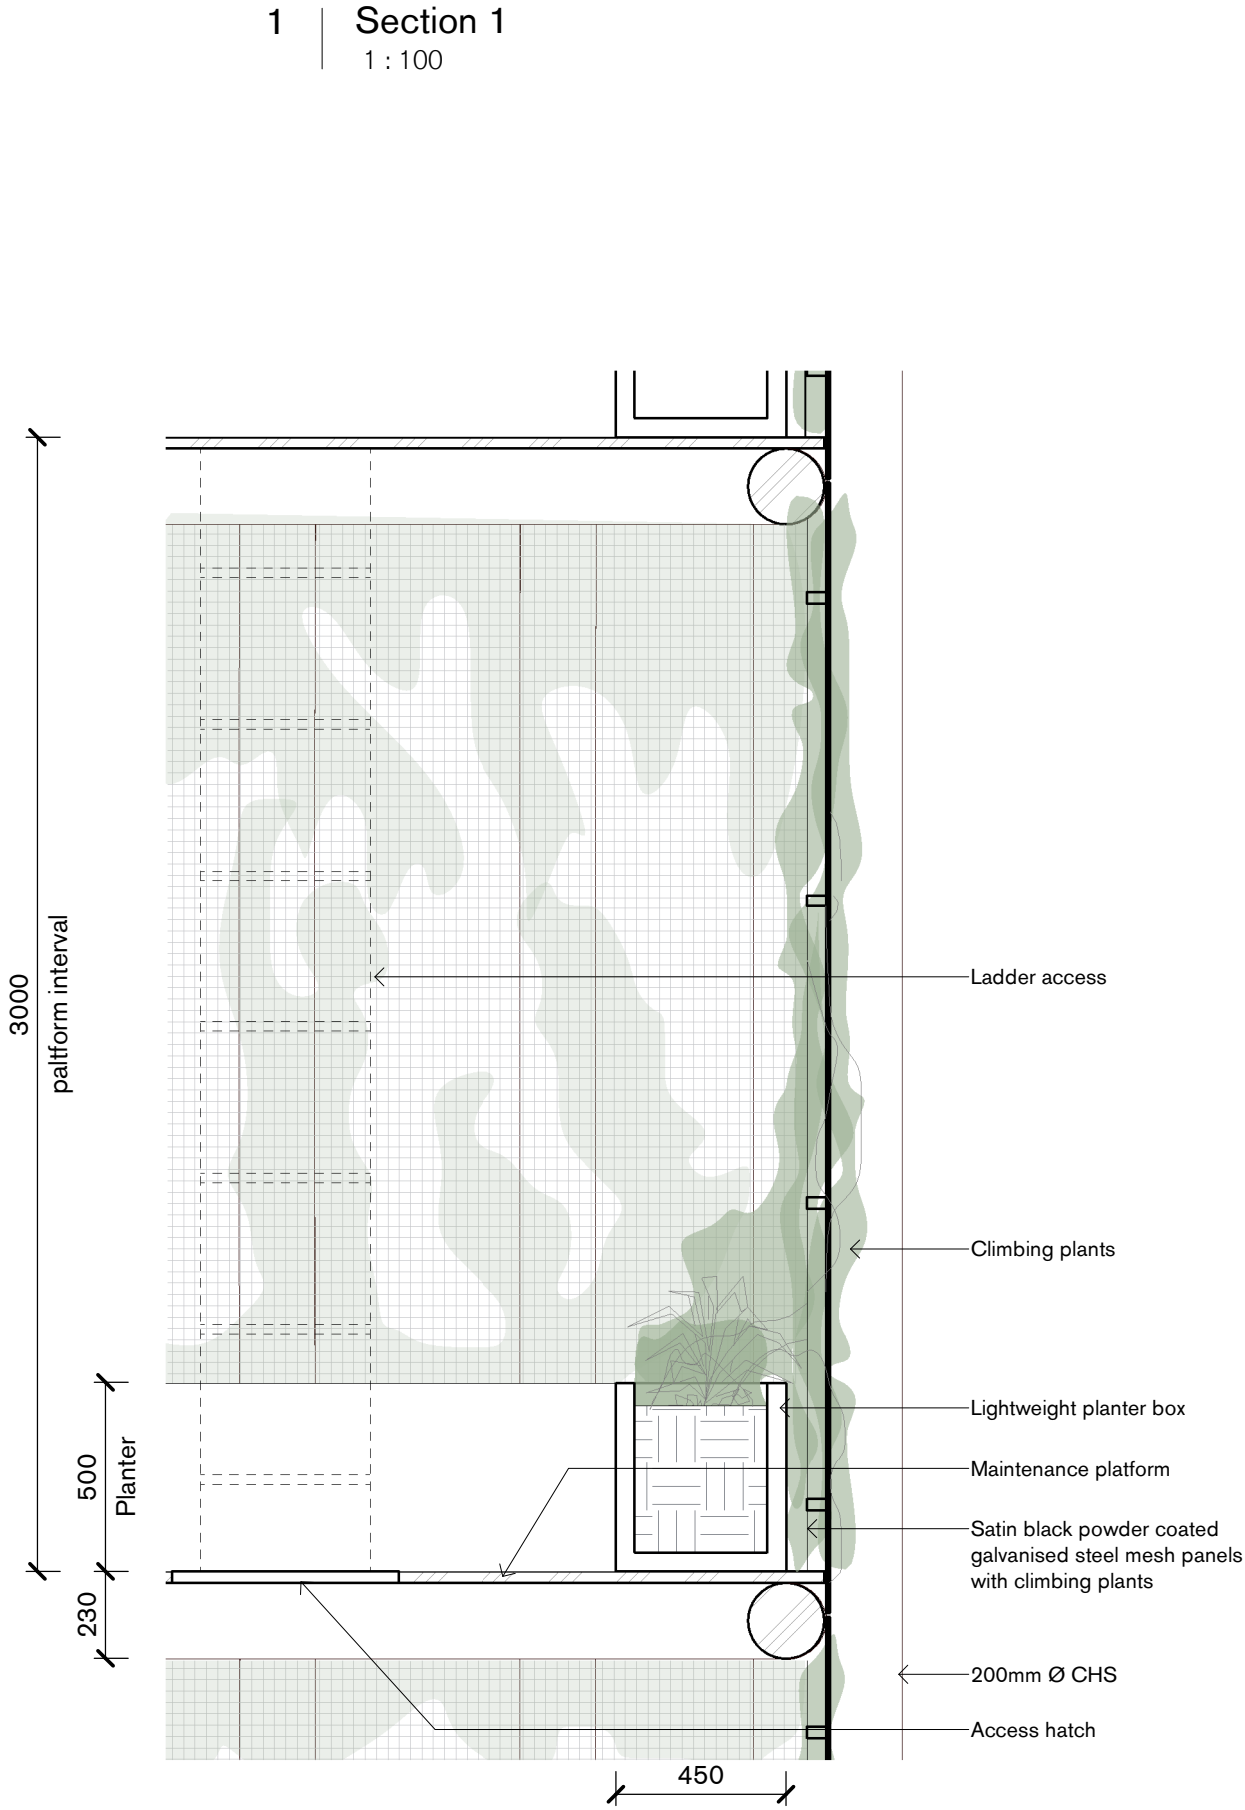

4 | Detail Section 01
1 : 20

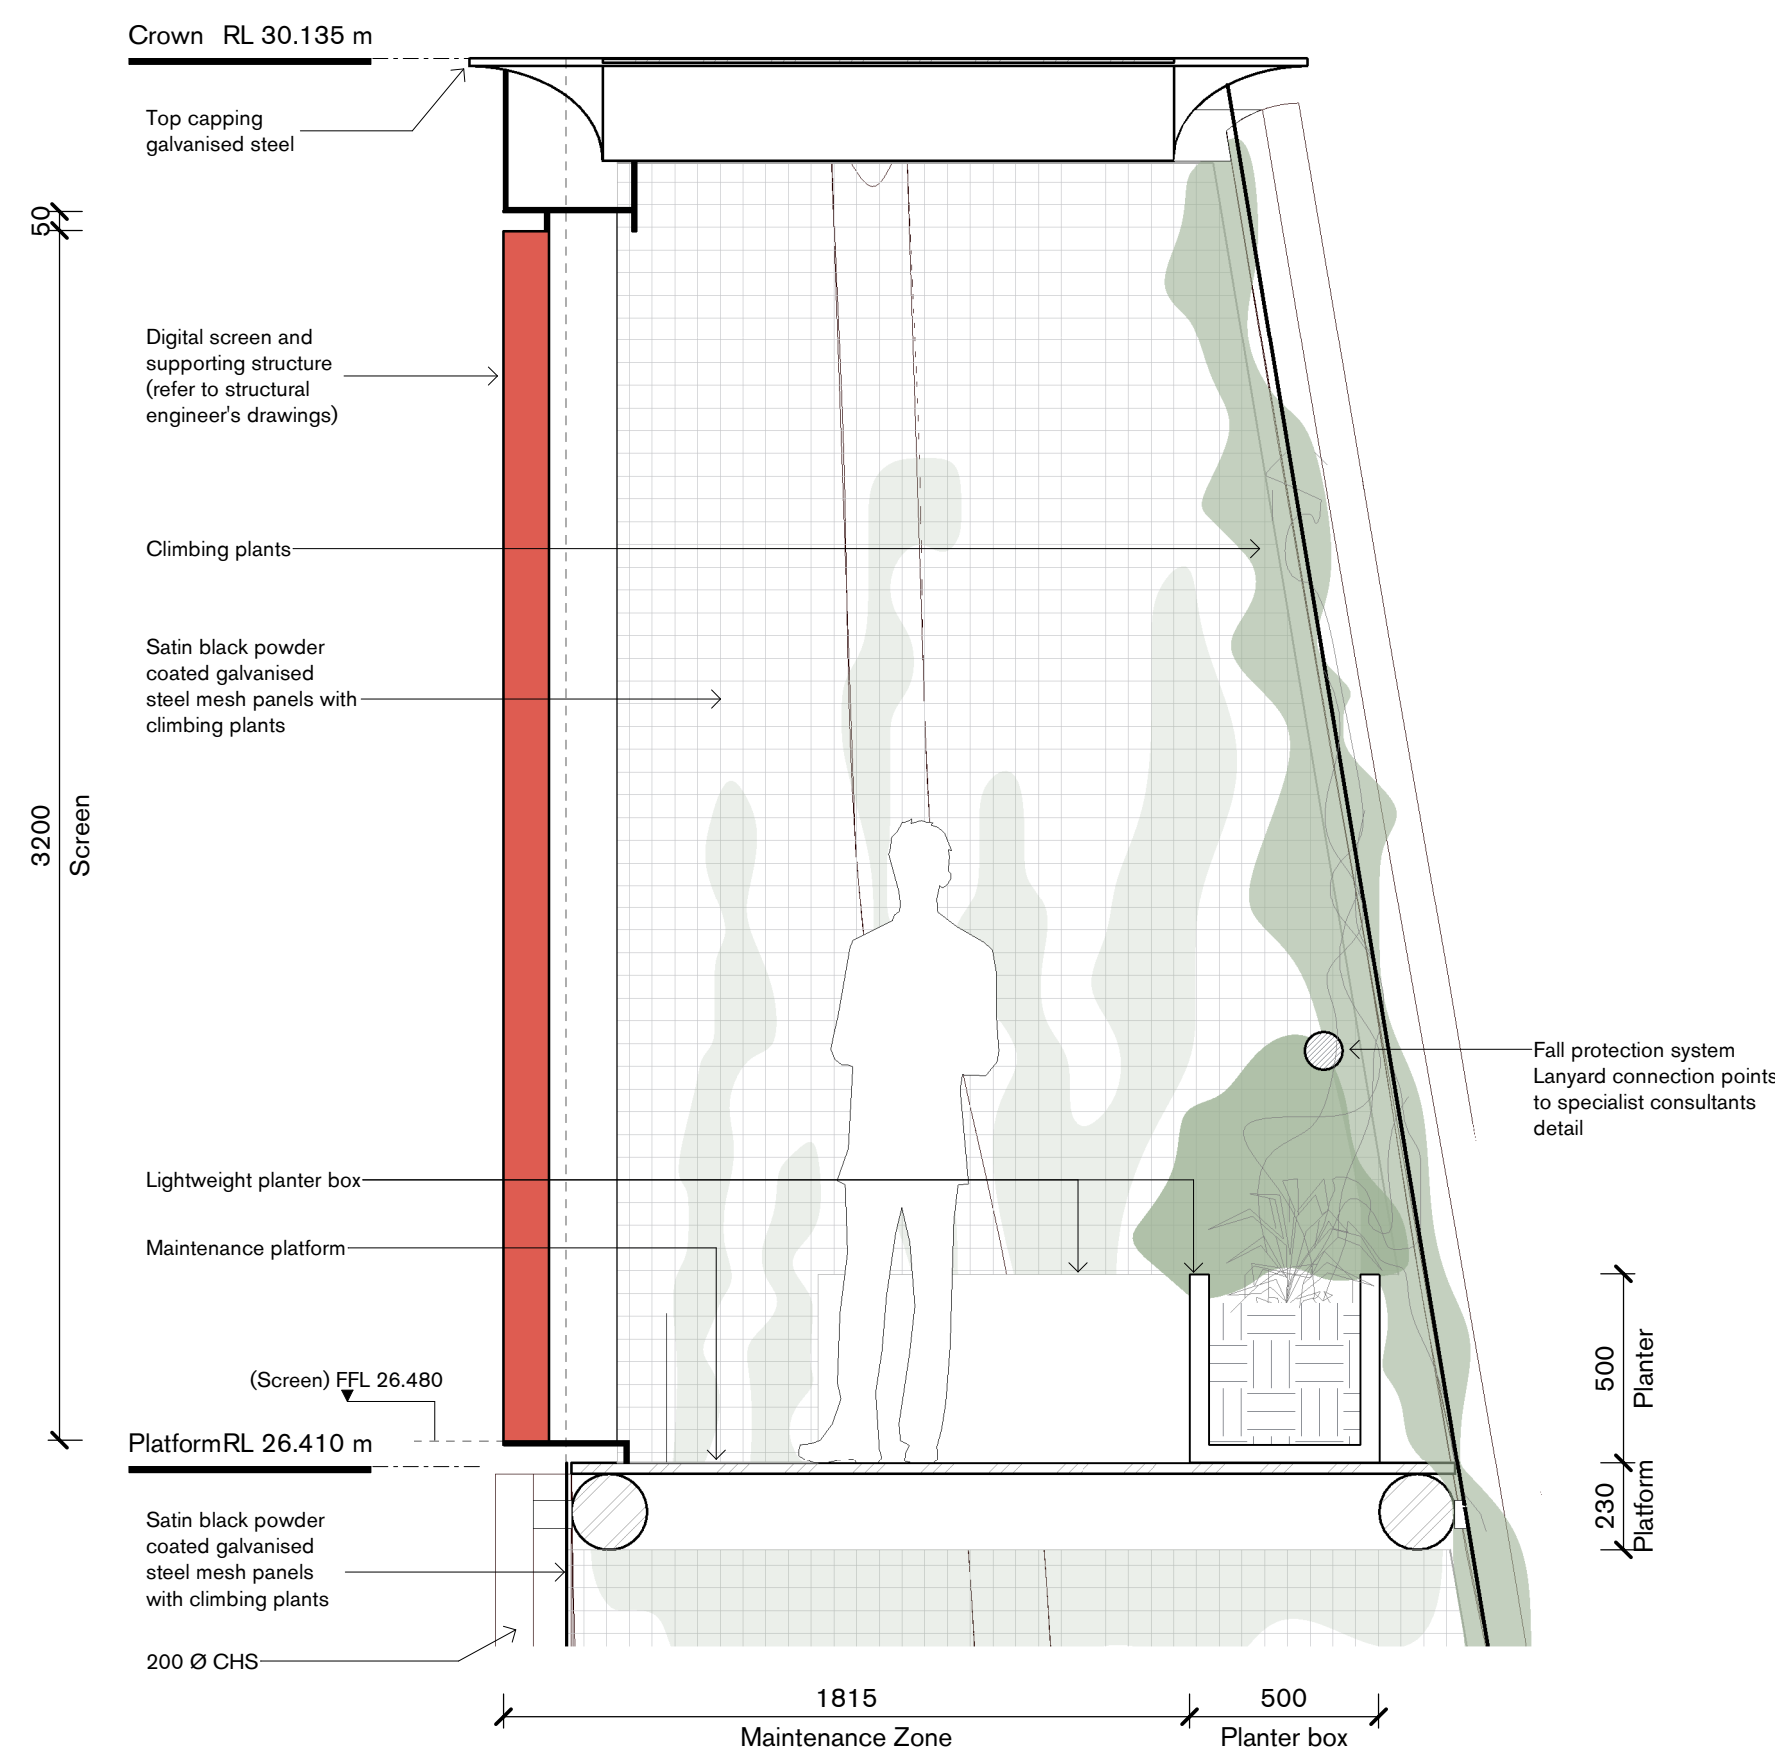

2 | Detail Section 02
1 : 20

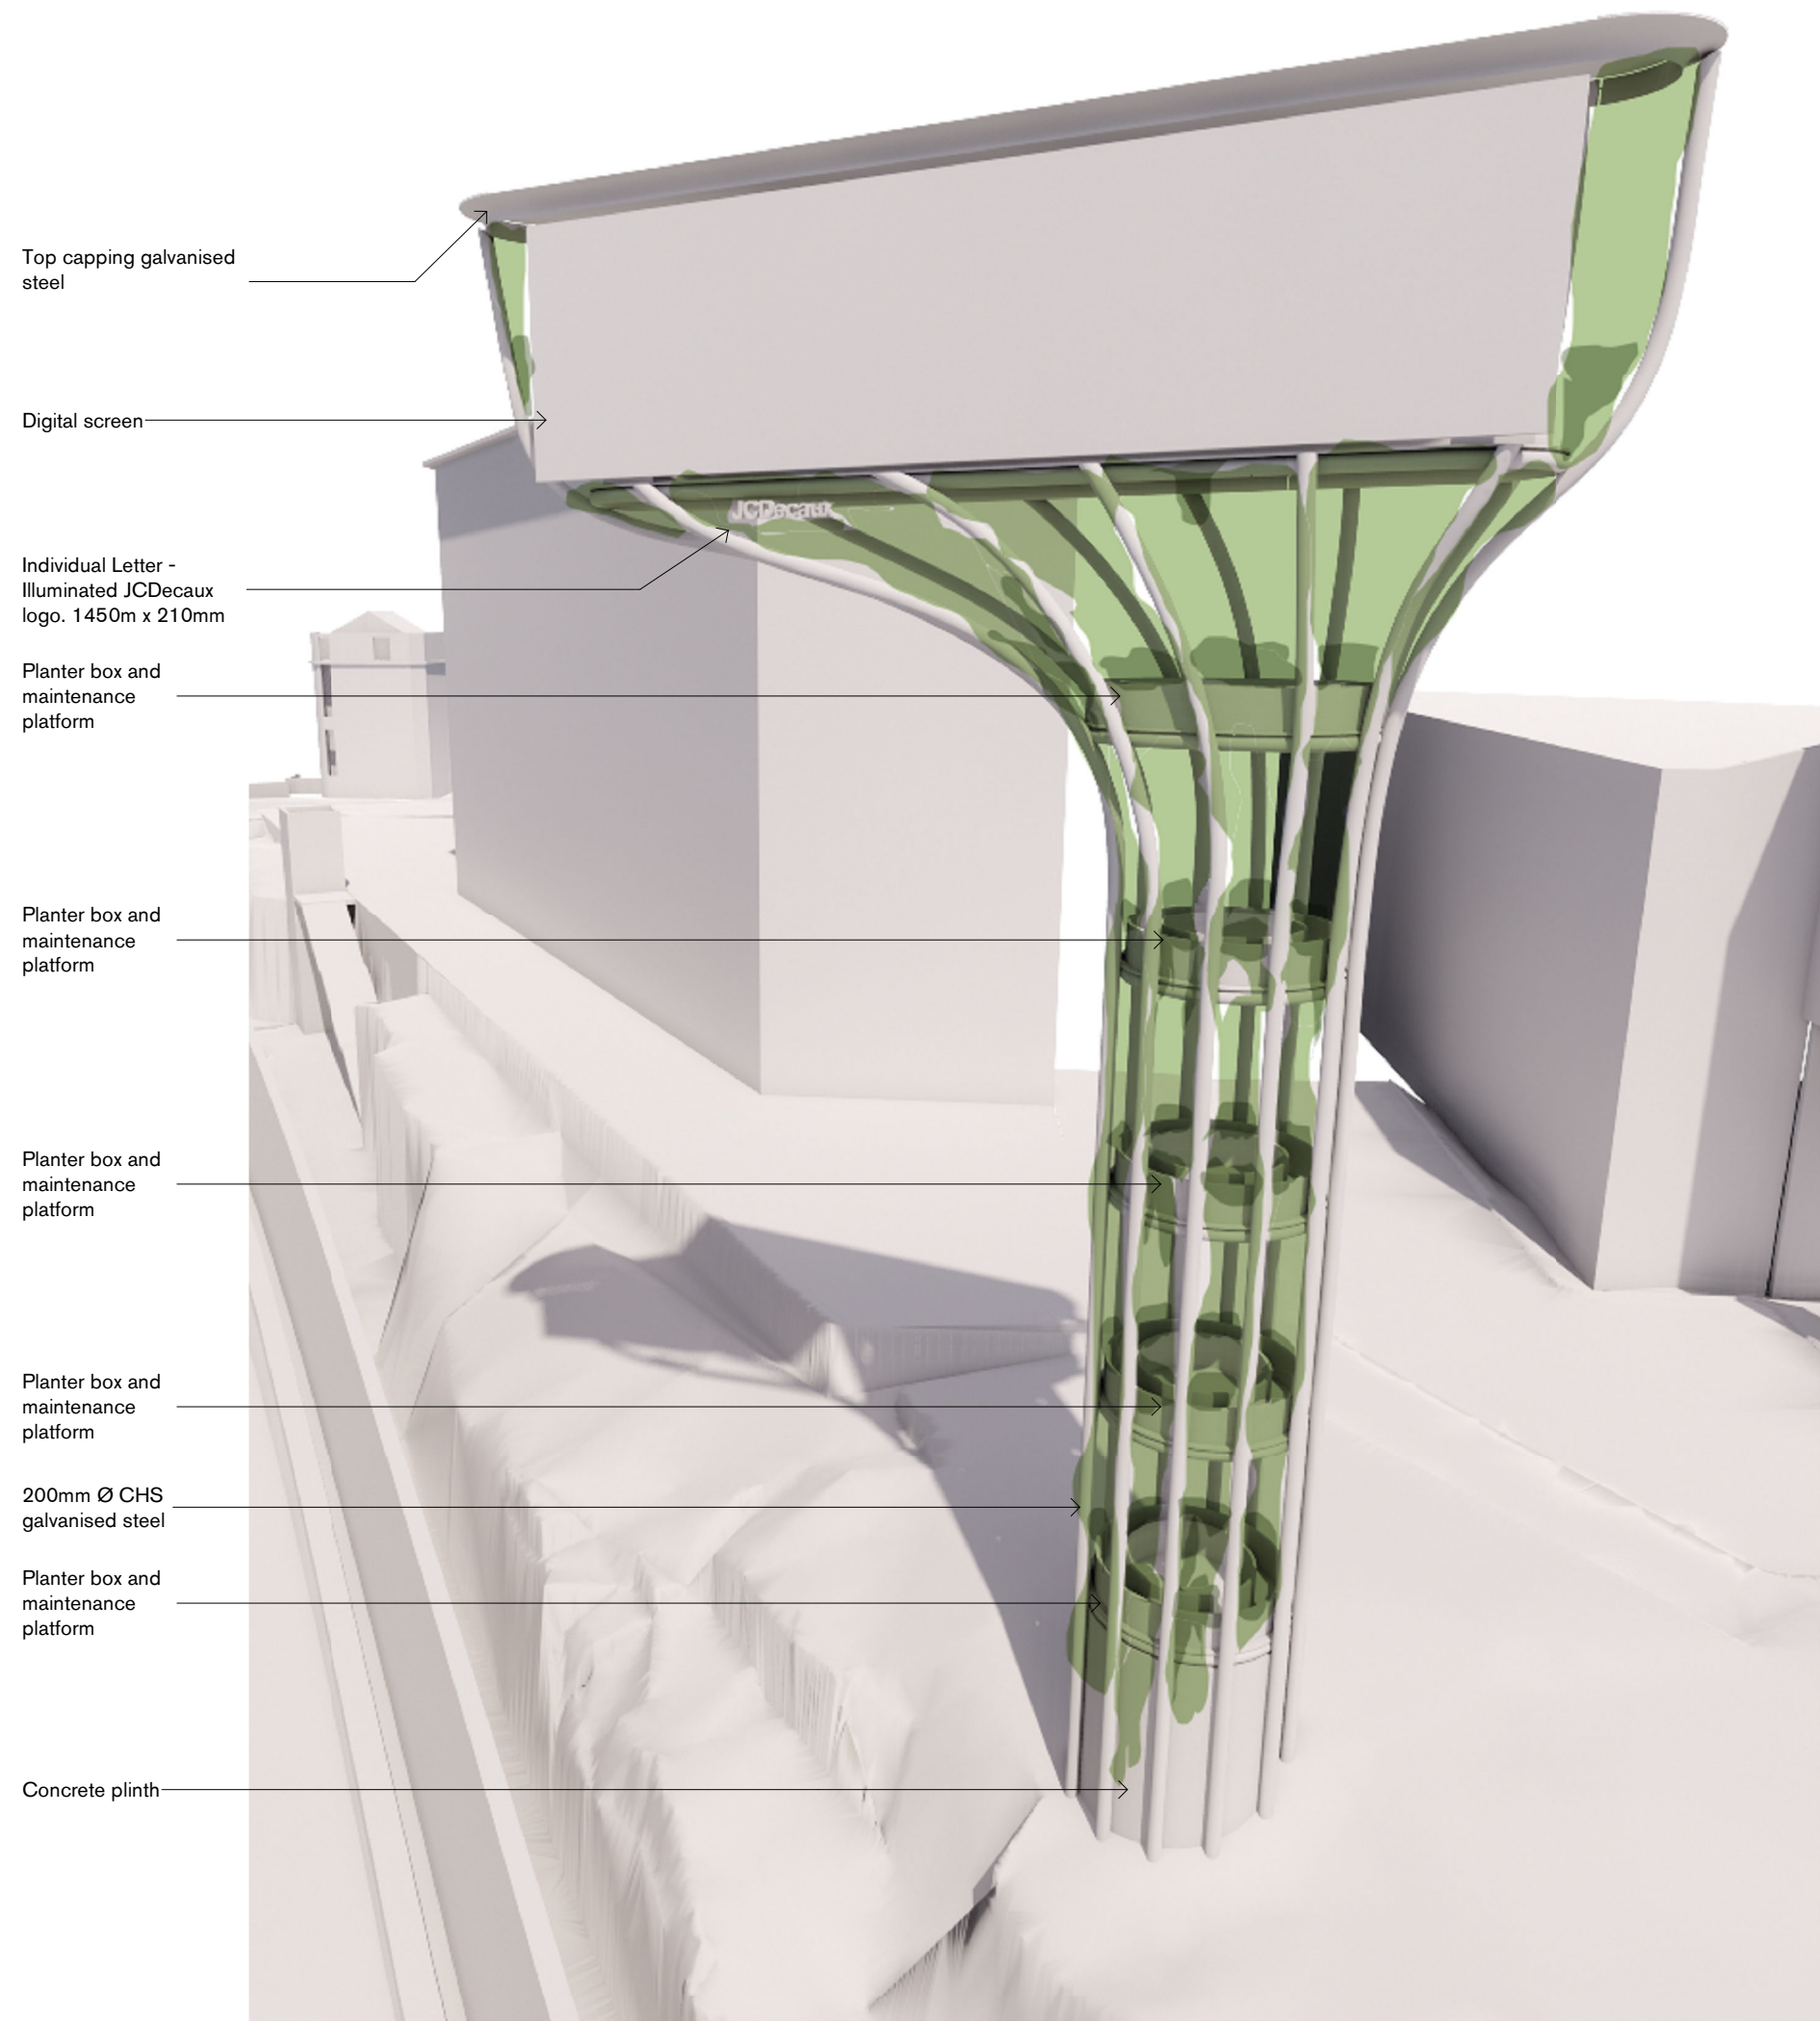

Axonometric View



W. tzannes.com.au
T. 61 2 9319 3744
E. tzannes@tzannes.com.au
Suite 5, L5, 2-12 Foveaux St
Surry Hills NSW 2010
Sydney, Australia

Nominated Architect
Alec Tzannes 4174
Amy Dowse 8926

Copyright
Copyright owned by Tzannes. Rights to this document are subject to payment in full of all Tzannes fees. This document may only be used for the express purpose for which it has been created and any unauthorised use is at the user's sole risk and without limiting Tzannes' rights the user releases and indemnifies Tzannes from and against all loss so arising

General Notes
Verify dimensions on site prior to commencement of work. Check existing RL's on site. Advise Architect of any discrepancies before commencement. Allow for adjustments to suit discrepancies. Comply with relevant authorities requirements. Comply with Building Code of Australia requirements. Comply with relevant Australian Standards for materials and construction practice. Comply with Basix Certificate. Do not scale from drawings.

Rev	Date	For
A	09.05.22	FOR DEVELOPMENT APPLICATION - DRAFT
B	16.05.22	FOR DEVELOPMENT APPLICATION - DRAFT
C	17.05.22	FOR DEVELOPMENT APPLICATION - DRAFT
D	23.05.22	FOR DEVELOPMENT APPLICATION - DRAFT

Client
JCDecaux
02 8066 9100
damien.rath@jcdecaux.com

Structural Engineer
Dennis Bunt Consulting Engineer
02 9451 3455
john@dbce.com.au

Legend

Tzannes

Scale North

As indicated @ A1


Project
Signage Proposal at western Distributor, Pyrmont

Address
Lot 1012 DP870307
Pyrmont Sydney NSW 2009

Status
NOT FOR CONSTRUCTION

Drawing
Sections + Details

Date Created	Drawn	Checked
05/05/22	SB	TZ
Project No.	Drawing No.	Revision
21034	300	D

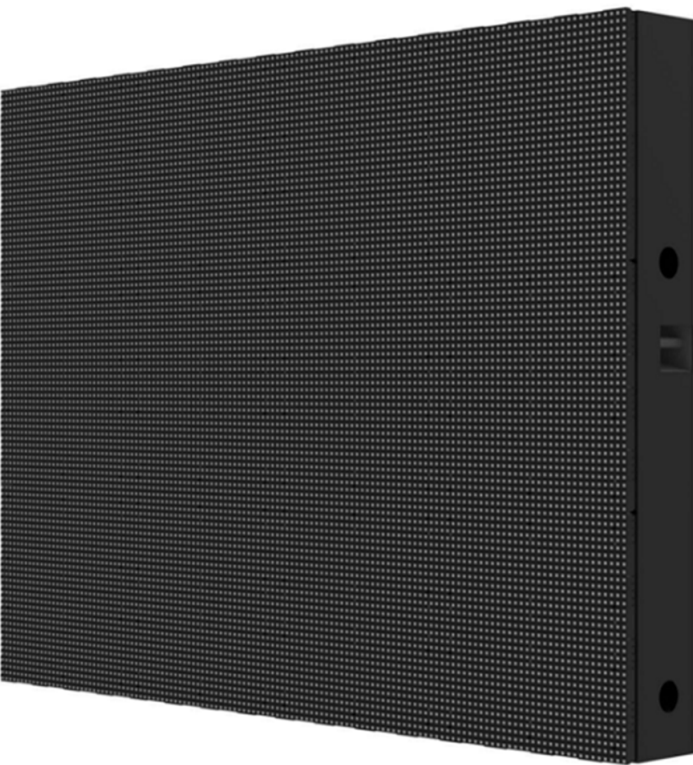


LED Display Screen



Climbing plants




Photomontage – Proposed view from Miller Street
Note: This is a computer generated artists impression only. Proposed landscaping illustrated is indicative only and may reveal elements otherwise obscured.

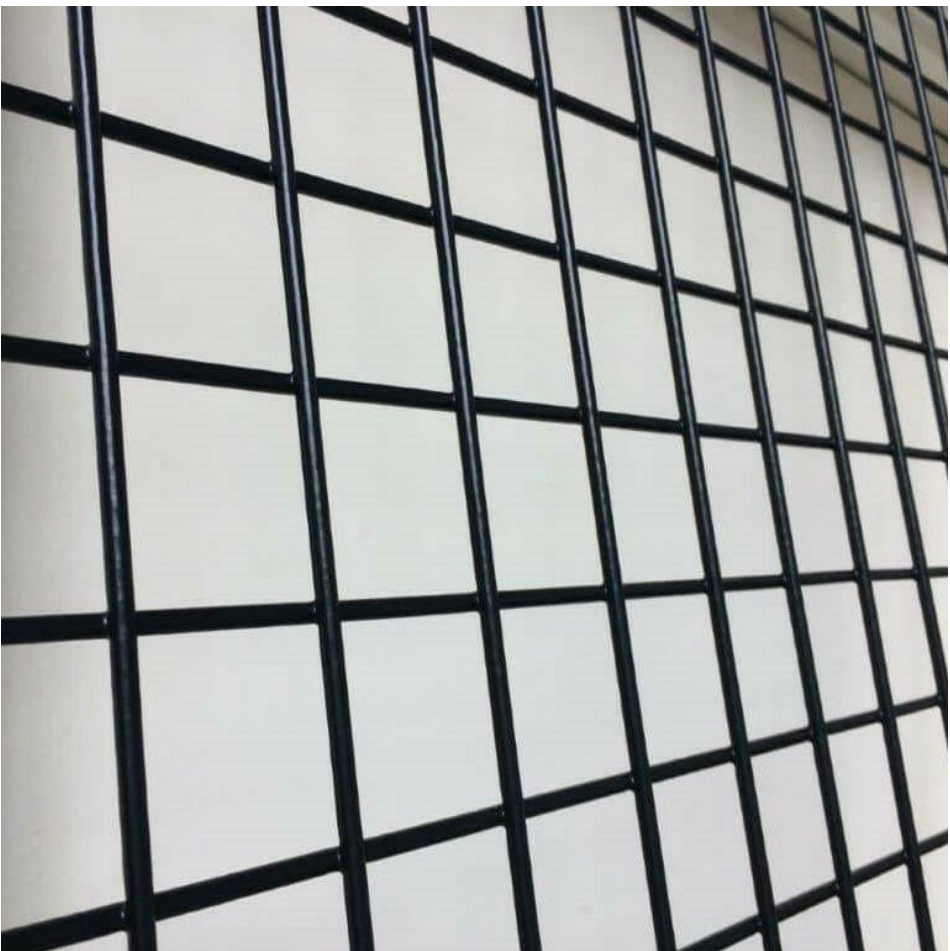

Satin black powder coated galvanised steel mesh panels



Climbing plants on mesh panel

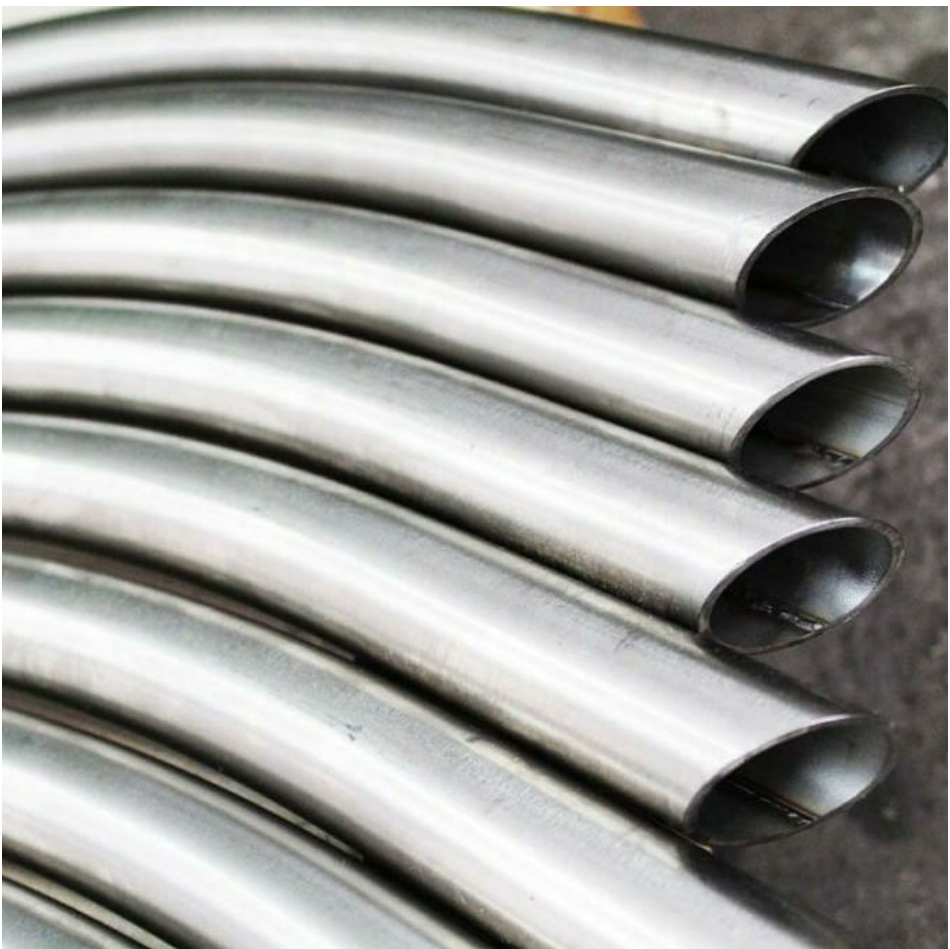

Galvanised steel pipes 200 Ø External Structure



Exposed Concrete Plinth



Photomontage – Proposed view from Western Distributor
Note: This is a computer generated artists impression only. Proposed landscaping illustrated is indicative only and may reveal elements otherwise obscured.

Copyright	General Notes
Copyright owned by Tzannes. Rights to this document are subject to payment in full of all Tzannes fees. This document may only be used for the express purpose for which it has been created and any unauthorised use is at the user's sole risk and without limiting Tzannes' rights the user releases and indemnifies Tzannes from and against all loss so arising	Verify dimensions on site prior to commencement of work. Check existing RL's on site. Advise Architect of any discrepancies before commencement. Allow for adjustments to suit discrepancies. Comply with relevant authorities requirements. Comply with Building Code of Australia requirements. Comply with relevant Australian Standards for materials and construction practice. Comply with Basix Certificate. Do not scale from drawings.

Rev	Date	For
A	09.05.22	FOR DEVELOPMENT APPLICATION - DRAFT
B	16.05.22	FOR DEVELOPMENT APPLICATION - DRAFT

Client
JCDecaux
02 8066 9100
damien.rath@jcdecaux.com
Structural Engineer
Dennis Bunt Consulting Engineer
02 9451 3455
john@dbce.com.au

Legend

Tzannes

Scale North
@ A1

Project
Signage Proposal at western Distributor, Pymont
Address
Lot 1012 DP870307
Pymont Sydney NSW 2009

Status
NOT FOR CONSTRUCTION
Drawing
Materials and Finishes

Date Created	Drawn	Checked
05/05/22	SB	TZ
Project No.	Drawing No.	Revision
21034	900	B