

Citizen

Legend	E	Exterior
	D	Directional
	S	Identification
	O	Operational
	Z	Statutory
	G	Graphics/ Interpretive

Issue	1	For REVIEW	05.04.23
	2	For REVIEW	26.04.23
	3	For REVIEW	28.04.23
	4	For REVIEW	07.12.23
	5	For REVIEW	11.12.23

Scale As shown at A3 Drawn AV Checked JM

Project
2-60 Cumberland St, The Rocks

Client
Sirius Developments Pty Ltd

Job no.
RIC01

Drawing title
**Exterior signs
Basement B1b-B1a**


Level
Refer to drawing title


Drawing No.
RIC01_SB_MP_050

Revision
5

S3.2	Lobby ID - Solid wall
	38B

S2	Unit ID - Gate
Lob. 38B	UNIT 202 38B

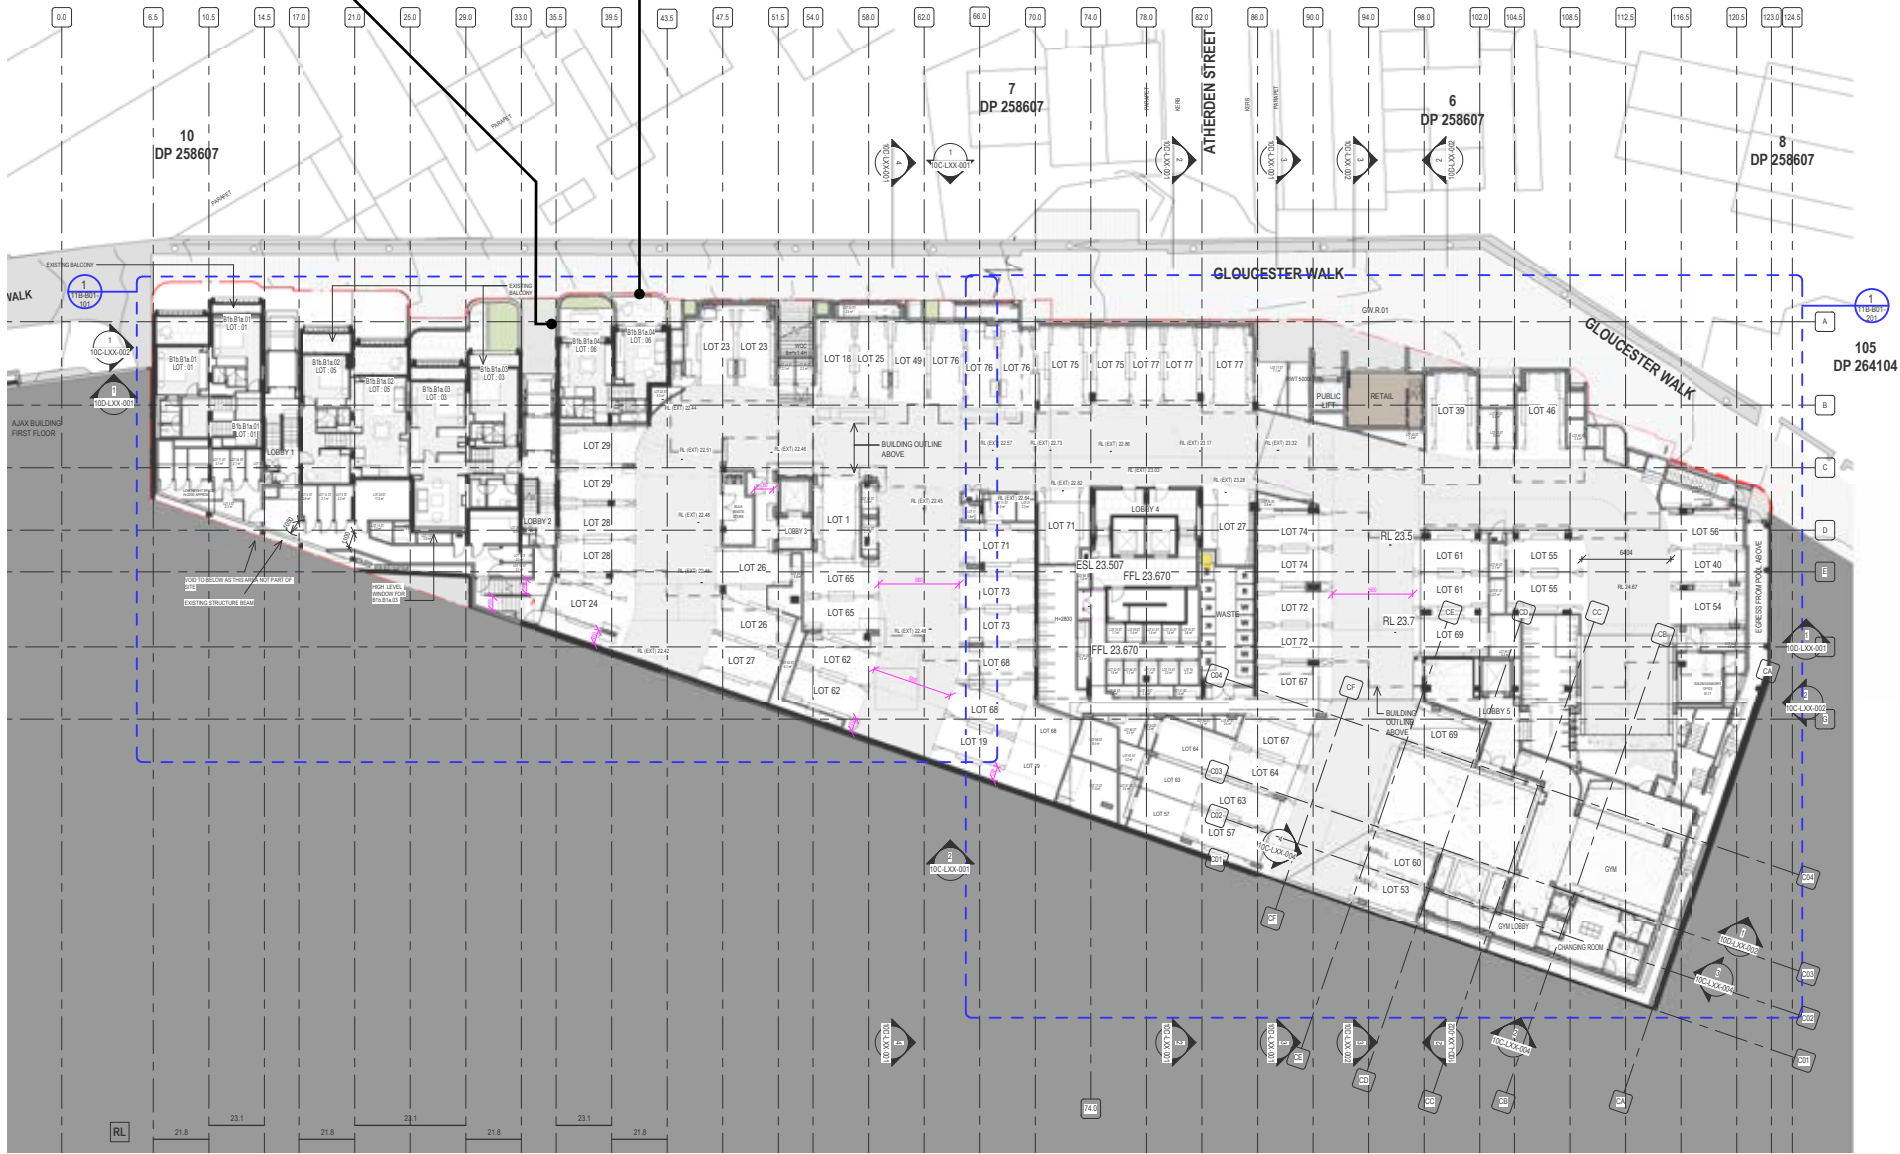

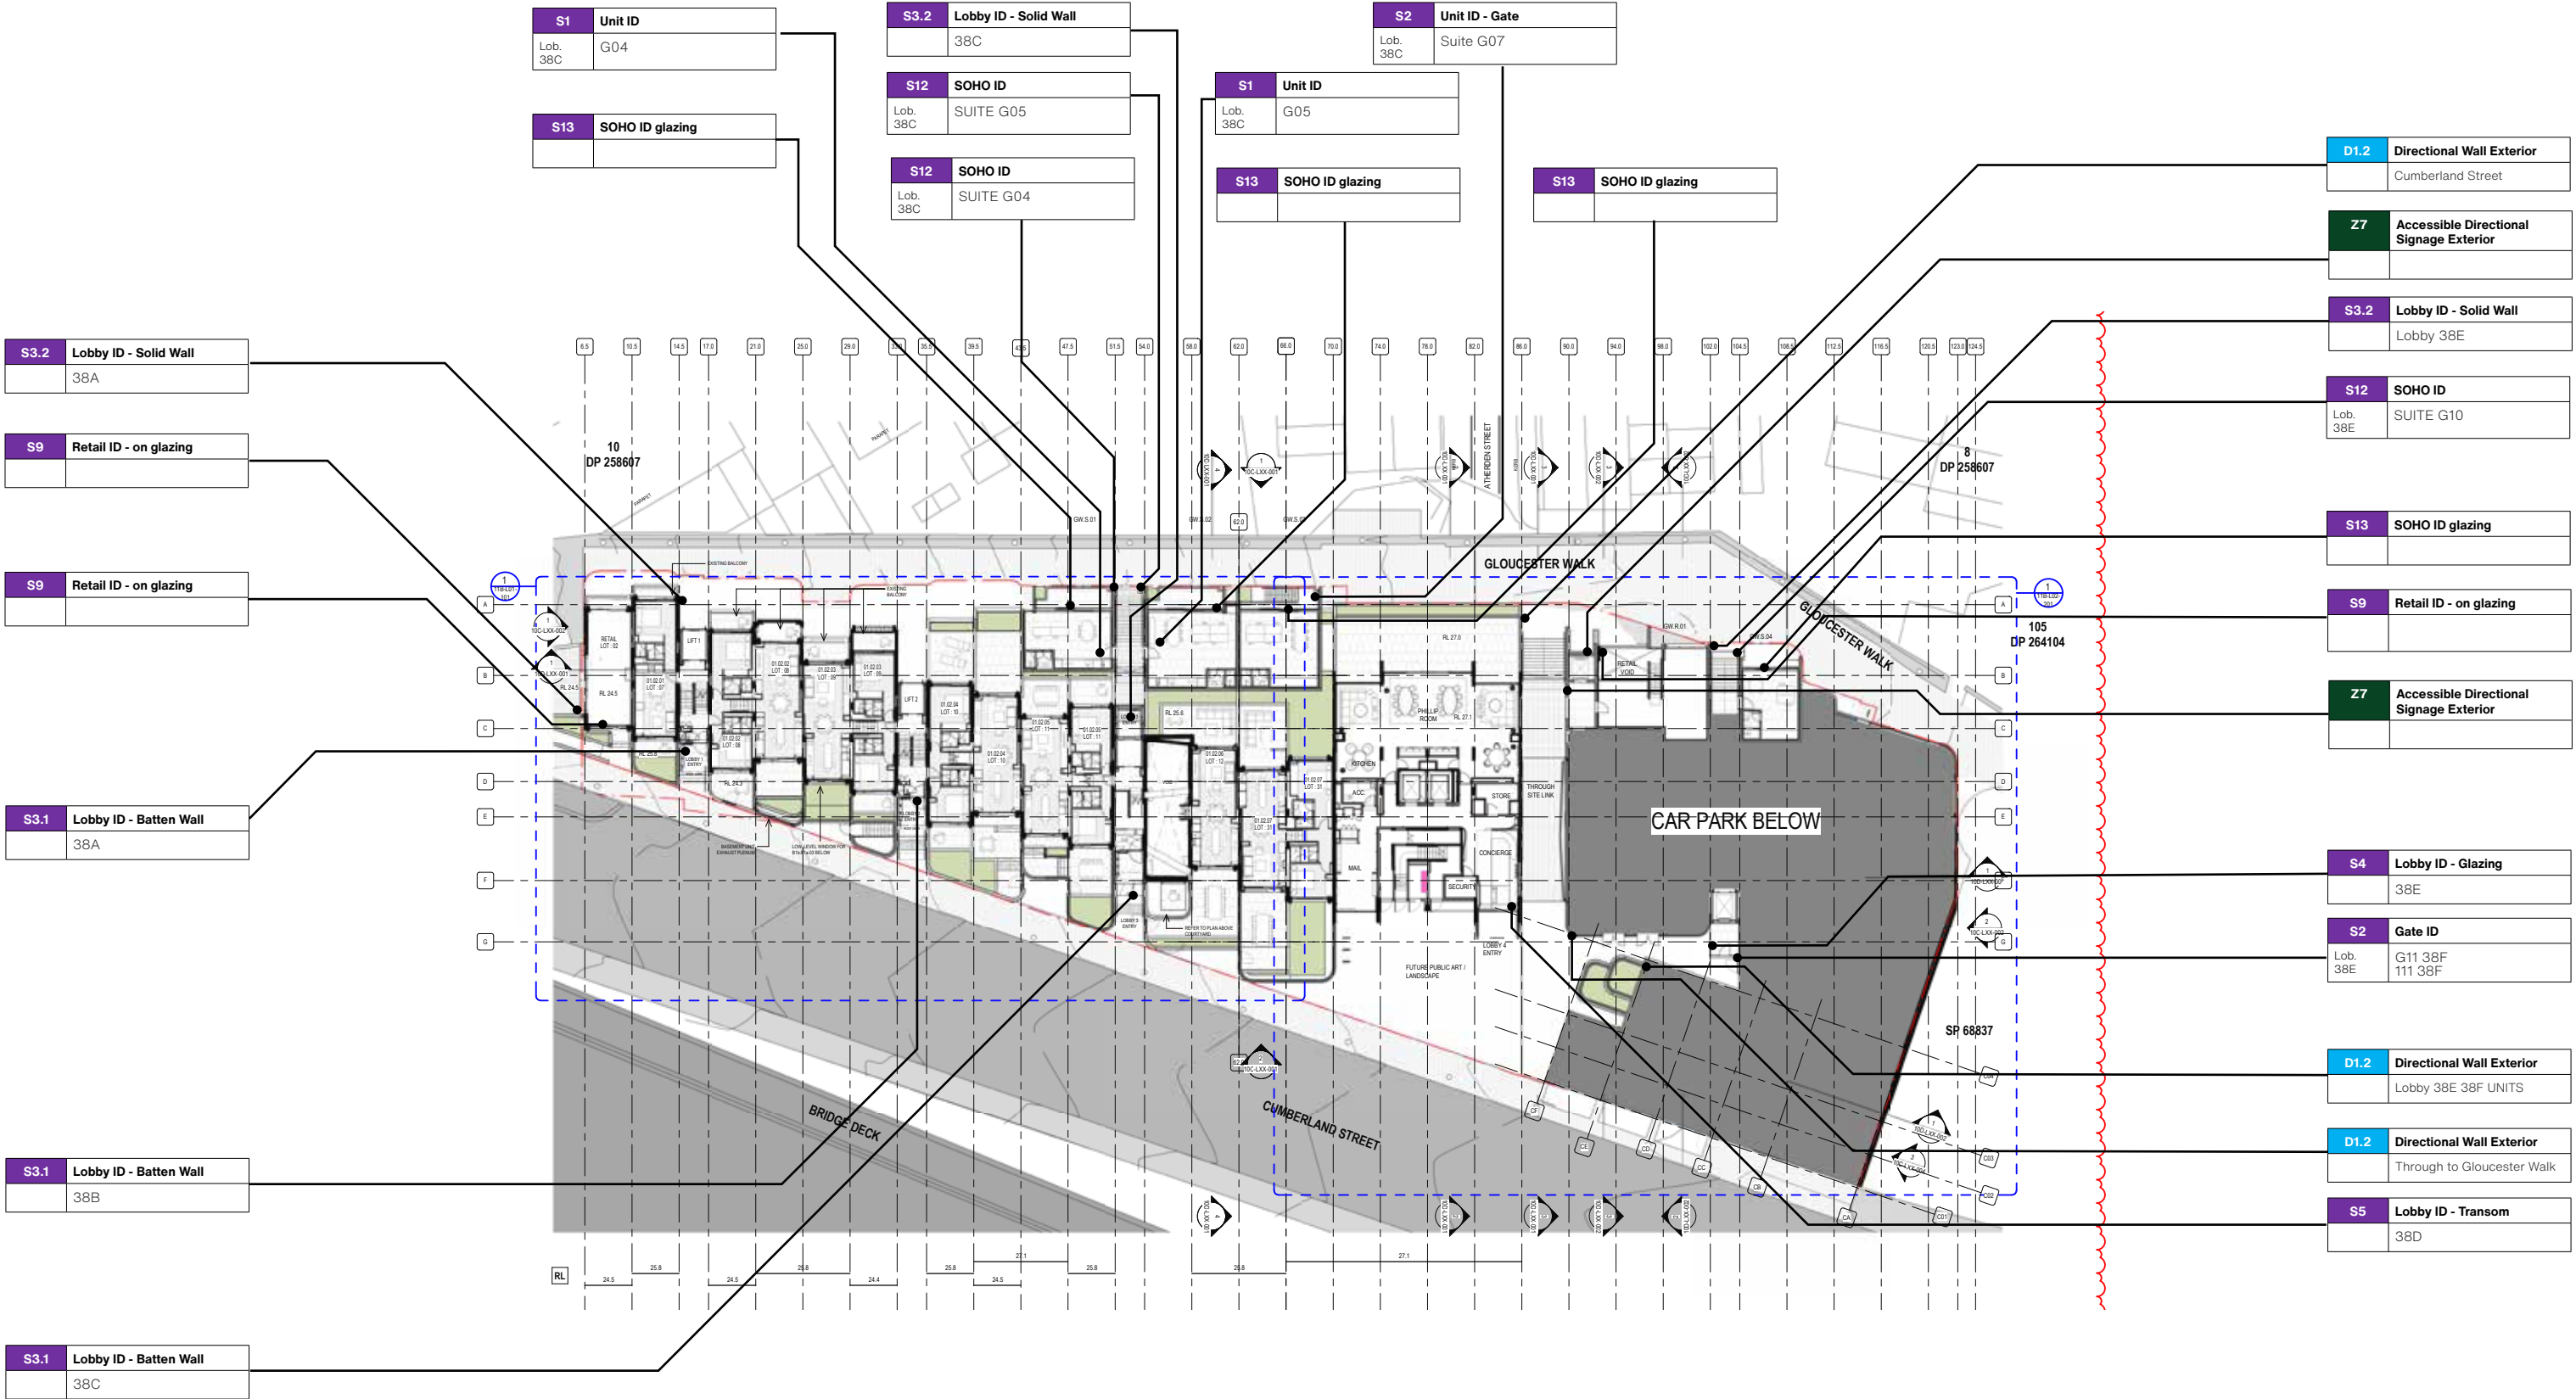

S3.2	Lobby ID - Solid Wall
	38A

S9	Retail ID - on glazing

S9	Retail ID - on glazing

S3.1	Lobby ID - Batten Wall
	38A

S3.1	Lobby ID - Batten Wall
	38B

S3.1	Lobby ID - Batten Wall
	38C

S3.2	Lobby ID - Solid Wall
	38C

S12	SOHO ID
Lob. 38C	SUITE G05

S12	SOHO ID
Lob. 38C	SUITE G04

S1	Unit ID
Lob. 38C	G05

S13	SOHO ID glazing

S2	Unit ID - Gate
Lob. 38C	Suite G07

S13	SOHO ID glazing

D1.2	Directional Wall Exterior
	Cumberland Street

Z7	Accessible Directional Signage Exterior

S3.2	Lobby ID - Solid Wall
	Lobby 38E

S12	SOHO ID
Lob. 38E	SUITE G10

S13	SOHO ID glazing

S9	Retail ID - on glazing

Z7	Accessible Directional Signage Exterior

S4	Lobby ID - Glazing
	38E

S2	Gate ID
Lob. 38E	G11 38F 111 38F

D1.2	Directional Wall Exterior
	Lobby 38E 38F UNITS

D1.2	Directional Wall Exterior
	Through to Gloucester Walk

S5	Lobby ID - Transom
	38D

Citizen

Citizen Group Pty Ltd
ABN 93 242 914 258
Suite 201/167 Phillip Street, Sydney NSW 2000
Telephone +61(0)409 601 595

Written dimensions take precedence over scaled dimensions. Contractors shall verify all critical dimensions on site prior to commencement of work. Drawings are design intent only. Citizen Group Pty Ltd take no responsibility for the structural, electrical and mechanical engineering. All work to comply with the BCA, Australia Standards and other Codes as applicable. © Citizen Group Pty Ltd.

Legend

- E Exterior
- D Directional
- S Identification
- O Operational
- Z Statutory
- G Graphics/ Interpretive

Issue	1	For REVIEW	05.04.23
	2	For REVIEW	26.04.23
	3	For REVIEW	28.04.23
	4	For REVIEW	07.12.23
	5	For REVIEW	11.12.23

Scale As shown at A3 Drawn AV Checked JM

Project
2-60 Cumberland St, The Rocks

Client
Sirius Developments Pty Ltd

Job no.
RIC01

Drawing title
**Exterior signs
Level 01-03**

Drawing No.
RIC01_SB_MP_051

Level
Refer to drawing title

Revision
5

Legend

- E** Exterior
- D** Directional
- S** Identification
- O** Operational
- Z** Statutory
- G** Graphics/ Interpretive

Issue	1	For REVIEW	05.04.23
	2	For REVIEW	26.04.23
	3	For REVIEW	28.04.23
	4	For REVIEW	07.12.23
	5	For REVIEW	11.12.23

Scale As shown at A3 Drawn AV Checked JM

Project
2-60 Cumberland St, The Rocks

Client
Sirius Developments Pty Ltd

Job no.
RIC01

Drawing title
Exterior signs
Level 03-05
Refer to drawing title

Drawing No.
RIC01_SB_MP_052
Revision
5

Project
2-60 Cumberland St, The Rocks

Client
Job no. Sirius Developments Pty Ltd
RIC01

Issue		
5	For REVIEW	15.12.22
6	For REVIEW	11.01.23
7	For REVIEW	22.03.23
8	For REVIEW	23.03.23
9	For REVIEW	18.04.23
10	For CONSTRUCTION	27.04.23
11	For CONSTRUCTION	22.09.23

Written dimensions take precedence over scaled dimensions. Contractors shall verify all critical dimensions on site prior to commencement of work. Drawings are design intent only. Citizen Group Pty Ltd take no responsibility for the structural, electrical and mechanical engineering. All work to comply with the BCA, Australia Standards and other Codes as applicable.
© Citizen Group Pty Ltd.

Design Specification

Materials
3mm aluminium panel
Anodised finish.
Colour: AAF Evershield. Dark bronze colour. Final colour TBC
Pencil round corners, no sharp edges.

Graphics
Direct digital print
Colour: Pantone Warm Grey 2C
C6 M7 Y10 K11
Ensure graphics are crisp and where required a double-pass of printing.
Satin clear top coat to encapsulate graphics.

Data & Electrical
N/A

Fixing
Adhesive & or mechanically fixed to wall as best suits wall surface. Contractor to confirm on site and determine suitable fixing.

Coordination
N/A


Drawn AV
Scale As shown at A3

Drawing No.	Revision
RIC01_SB_SI_134	11


Drawing title / Sign Type

Directional wall
mounted exterior - Sheet 1

D1.2

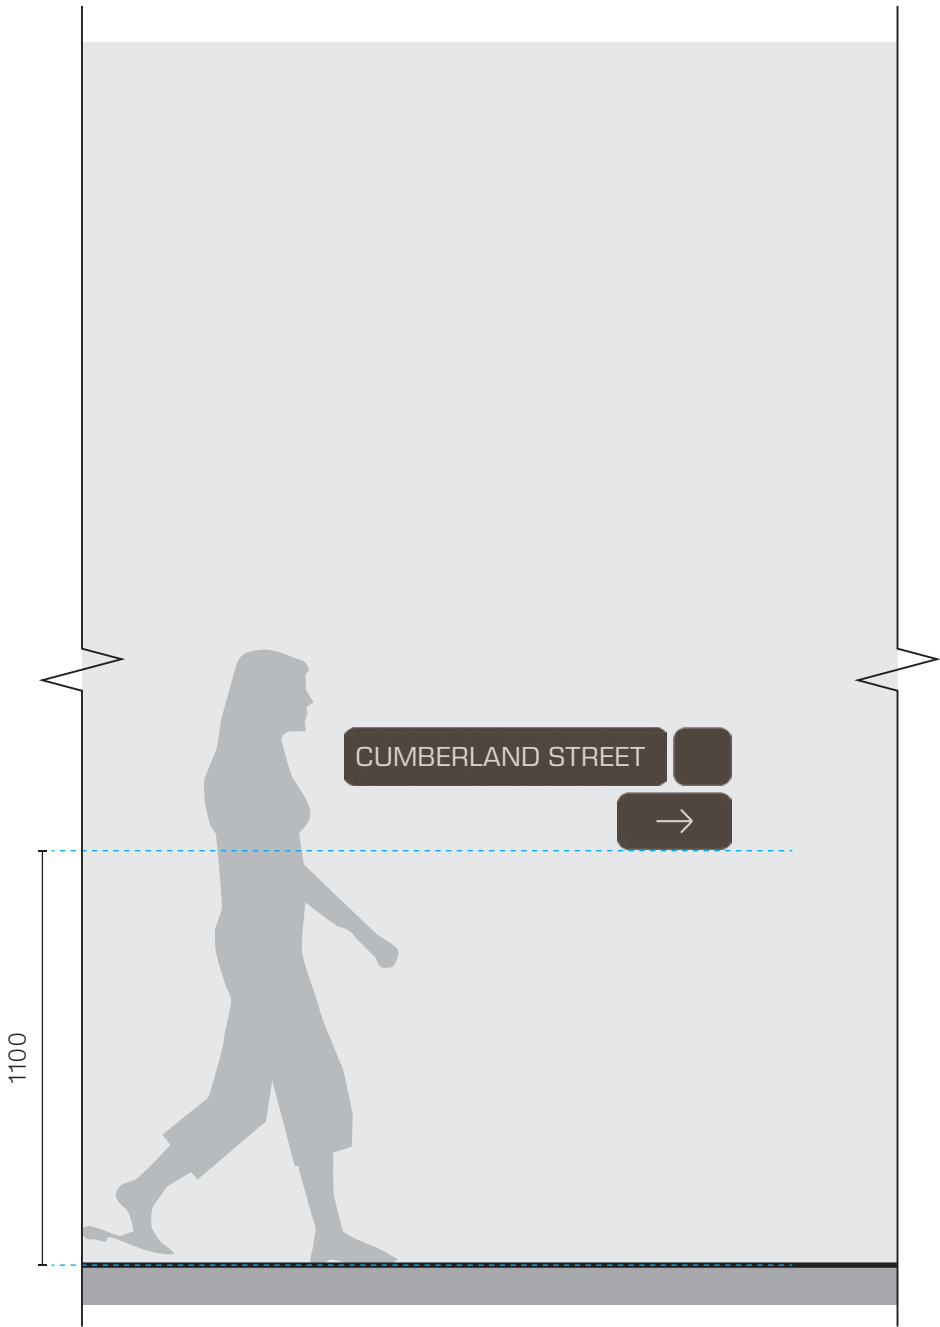

01 Front Elevation
Scale: 1:20

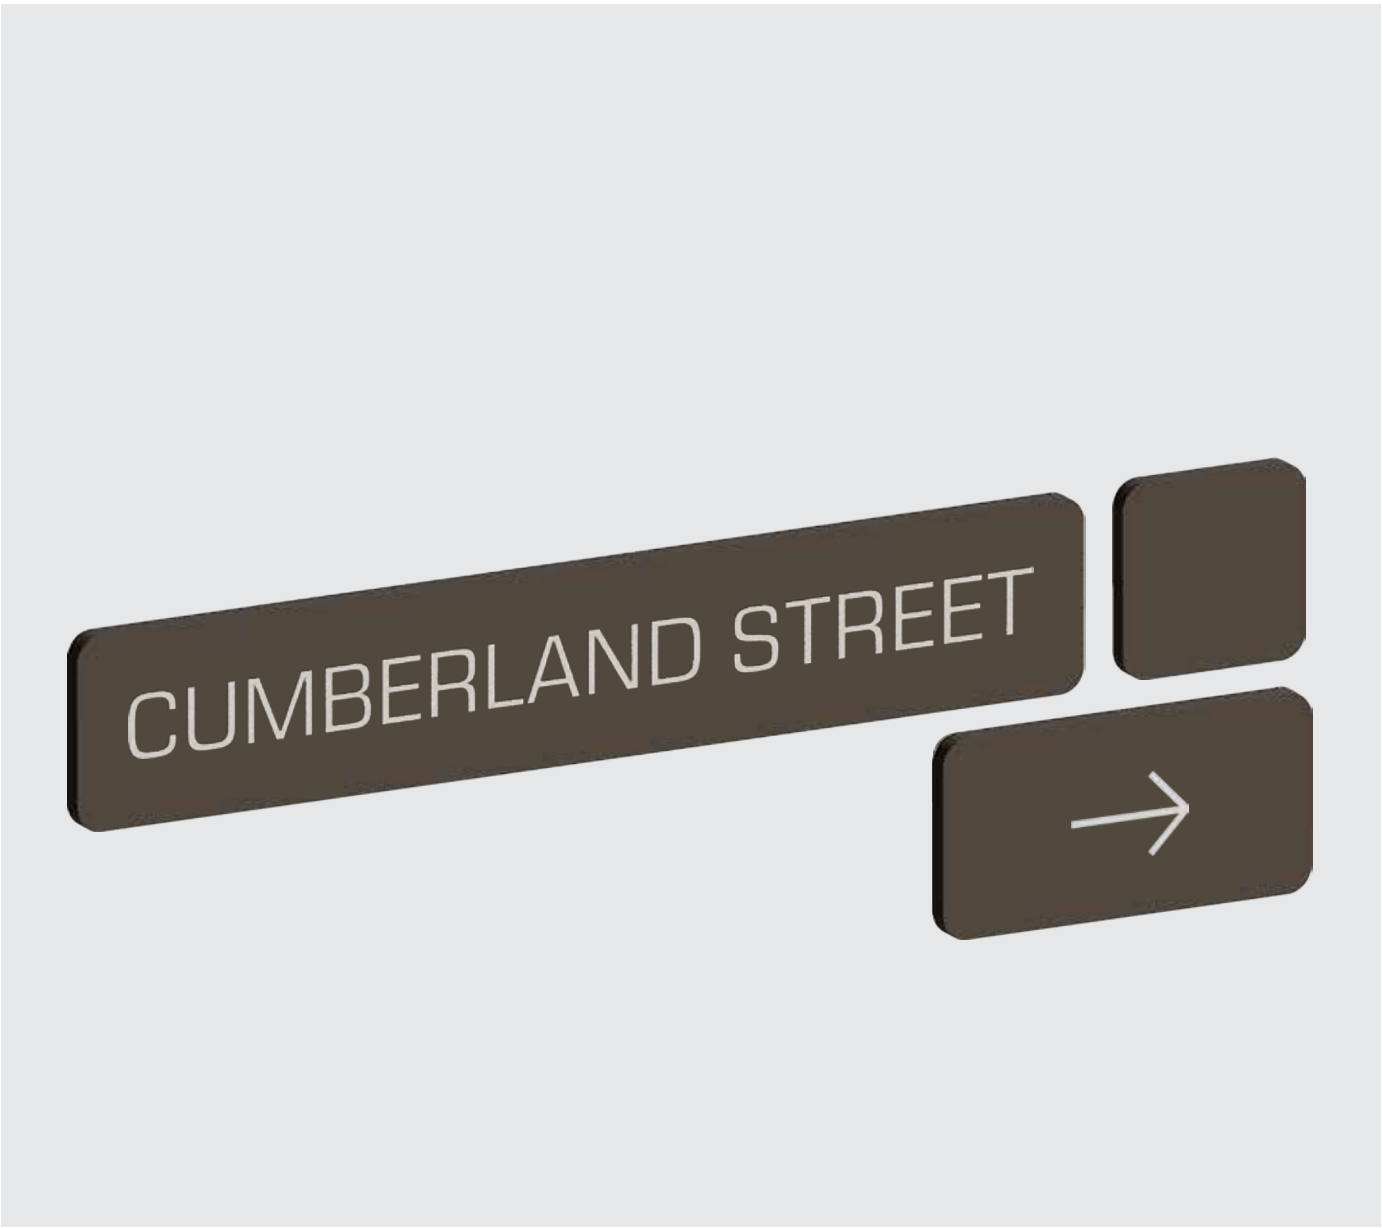

02 Indicative Visualisation
Scale: NTS

Project
2-60 Cumberland St, The Rocks

Client
Job no. Sirius Developments Pty Ltd
RIC01

Issue		
5	For REVIEW	15.12.22
6	For REVIEW	11.01.23
7	For REVIEW	22.03.23
8	For REVIEW	23.03.23
9	For REVIEW	18.04.23
10	For CONSTRUCTION	27.04.23
11	For CONSTRUCTION	22.09.23

Written dimensions take precedence over scaled dimensions. Contractors shall verify all critical dimensions on site prior to commencement of work. Drawings are design intent only. Citizen Group Pty Ltd take no responsibility for the structural, electrical and mechanical engineering. All work to comply with the BCA, Australia Standards and other Codes as applicable.
© Citizen Group Pty Ltd.

Design Specification

Materials
3mm aluminium panel
Anodised finish.
Colour: AAF Evershield. Dark bronze colour. Final colour TBC
Pencil round corners, no sharp edges.

Graphics
Direct digital print
Colour: Pantone Warm Grey 2C
C6 M7 Y10 K11
Ensure graphics are crisp and where required a double-pass of printing.
Satin clear top coat to encapsulate graphics.

Data & Electrical
N/A

Fixing
Adhesive & or mechanically fixed to wall as best suits wall surface. Contractor to confirm on site and determine suitable fixing.


Coordination
N/A

Drawn AV
Scale As shown at A3


Drawing No.	Revision
RIC01_SB_SI_135	11

Drawing title / Sign Type


Directional wall
mounted exterior - Sheet 2

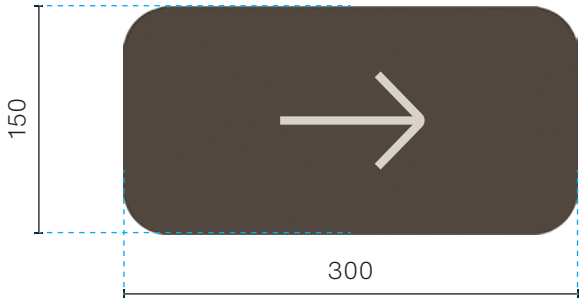


04 Elevation - Panel 3
Scale: 1:5

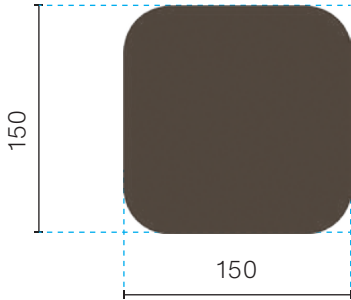

03 Elevation - Panel 2
Scale: 1:5

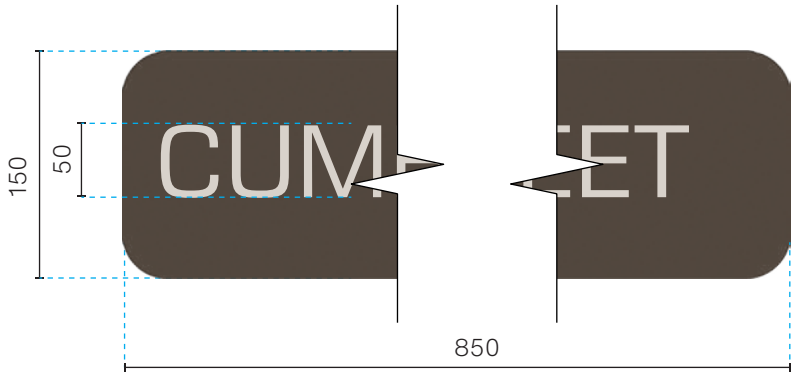

02 Elevation - Panel 1
Scale: 1:5

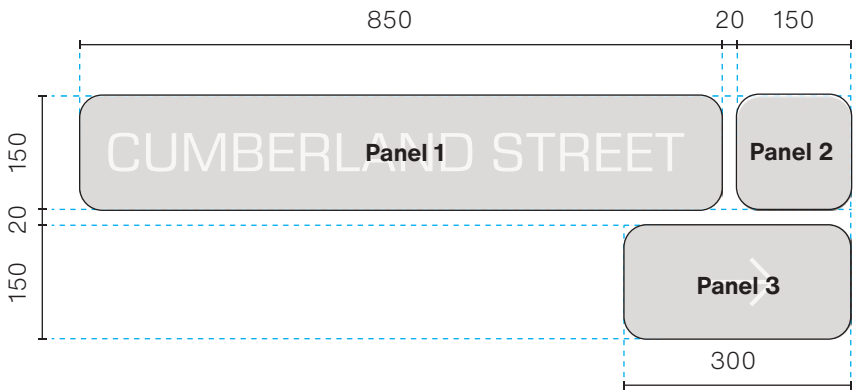

01 Elevation - Panel types
Scale: 1:10

Project
2-60 Cumberland St, The Rocks

Client
Job no. Sirius Developments Pty Ltd
RIC01

Issue		
5	For REVIEW	15.12.22
6	For REVIEW	11.01.23
7	For REVIEW	22.03.23
8	For REVIEW	23.03.23
9	For REVIEW	18.04.23
10	For CONSTRUCTION	27.04.23
11	For CONSTRUCTION	22.09.23

Written dimensions take precedence over scaled dimensions. Contractors shall verify all critical dimensions on site prior to commencement of work. Drawings are design intent only. Citizen Group Pty Ltd take no responsibility for the structural, electrical and mechanical engineering. All work to comply with the BCA, Australia Standards and other Codes as applicable.
© Citizen Group Pty Ltd.

Design Specification

Materials
3mm aluminium panel
Anodised finish.
Colour: AAF Evershield. Dark bronze colour. Final colour TBC
Pencil round corners, no sharp edges.

Graphics
Direct digital print
Colour: Pantone Warm Grey 2C
C6 M7 Y10 K11
Ensure graphics are crisp and where required a double-pass of printing.
Satin clear top coat to encapsulate graphics.

Data & Electrical
N/A

Fixing
Adhesive & or mechanically fixed to wall as best suits wall surface. Contractor to confirm on site and determine suitable fixing.

Coordination
N/A


Drawn AV
Scale As shown at A3

Drawing No.	Revision
RIC01_SB_SI_136	11

Drawing title / Sign Type

Directional wall
mounted exterior - Sheet 3

D1.2

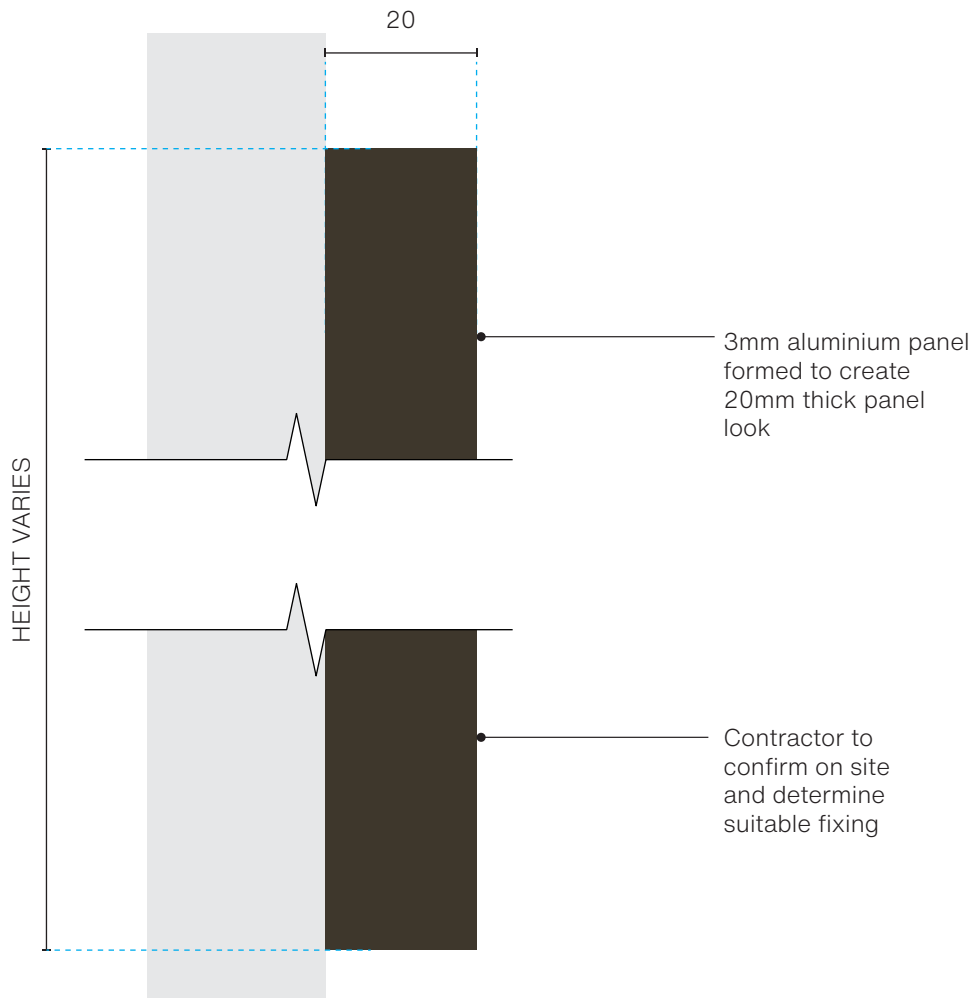

01 Section, panel 1,2,3
Scale: 1:1



02 Detail - Messaging
Scale: 1:10

Project
2-60 Cumberland St, The Rocks

Client
Job no. Sirius Developments Pty Ltd
RIC01

Issue		
5	For REVIEW	15.12.22
6	For REVIEW	11.01.23
7	For REVIEW	22.03.23
8	For REVIEW	23.03.23
9	For REVIEW	18.04.23
10	For CONSTRUCTION	27.04.23
11	For CONSTRUCTION	22.09.23

Written dimensions take precedence over scaled dimensions. Contractors shall verify all critical dimensions on site prior to commencement of work. Drawings are design intent only. Citizen Group Pty Ltd take no responsibility for the structural, electrical and mechanical engineering. All work to comply with the BCA, Australia Standards and other Codes as applicable.
© Citizen Group Pty Ltd.

Design Specification

Materials
12mm individually cut metal letters
Anodised finish.
Colour: AAF Evershield, Monaco Stone E65TL. Finish satin.

Graphics
N/A

Data & Electrical
N/A


Fixing
Pin fixed to surface of the door

Coordination
Final set-out to be coordinated with final locations of hardware

Drawn AV
Scale As shown at A3

Drawing No.	Revision
RIC01_SB_SI_150	11

Drawing title / Sign Type
Unit ID Door
- Sheet 1

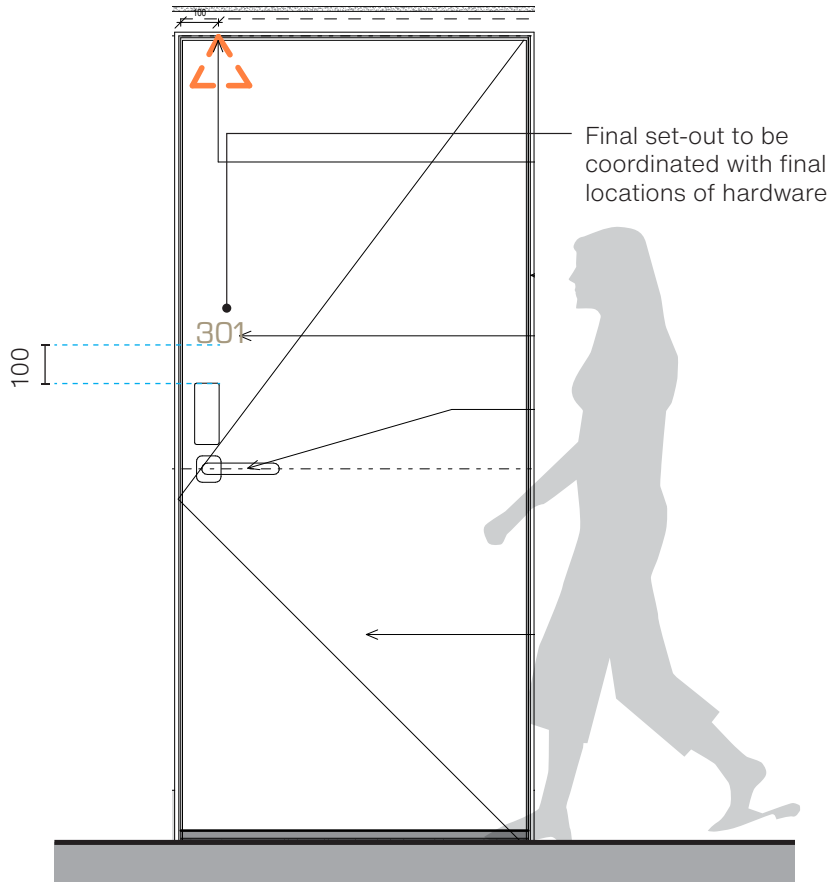

01 Front Elevation
Scale: 1:20



02 Indicative Visualisation
Scale: NTS

Project
2-60 Cumberland St, The Rocks

Client
Job no. Sirius Developments Pty Ltd
RIC01

Issue		
5	For REVIEW	15.12.22
6	For REVIEW	11.01.23
7	For REVIEW	22.03.23
8	For REVIEW	23.03.23
9	For REVIEW	18.04.23
10	For CONSTRUCTION	27.04.23
11	For CONSTRUCTION	22.09.23

Written dimensions take precedence over scaled dimensions. Contractors shall verify all critical dimensions on site prior to commencement of work. Drawings are design intent only. Citizen Group Pty Ltd take no responsibility for the structural, electrical and mechanical engineering. All work to comply with the BCA, Australia Standards and other Codes as applicable.
© Citizen Group Pty Ltd.

Design Specification

Materials
12mm individually cut metal letters
Anodised finish.
Colour: AAF Evershield, Monaco Stone E65TL. Finish satin.

Graphics
N/A

Data & Electrical
N/A


Fixing
Pin fixed to surface of the door

Coordination
Final set-out to be coordinated with final locations of hardware

Drawn AV
Scale As shown at A3


Drawing No.	Revision
RIC01_SB_SL151	11

Drawing title / Sign Type
Unit ID Door
- Sheet 2

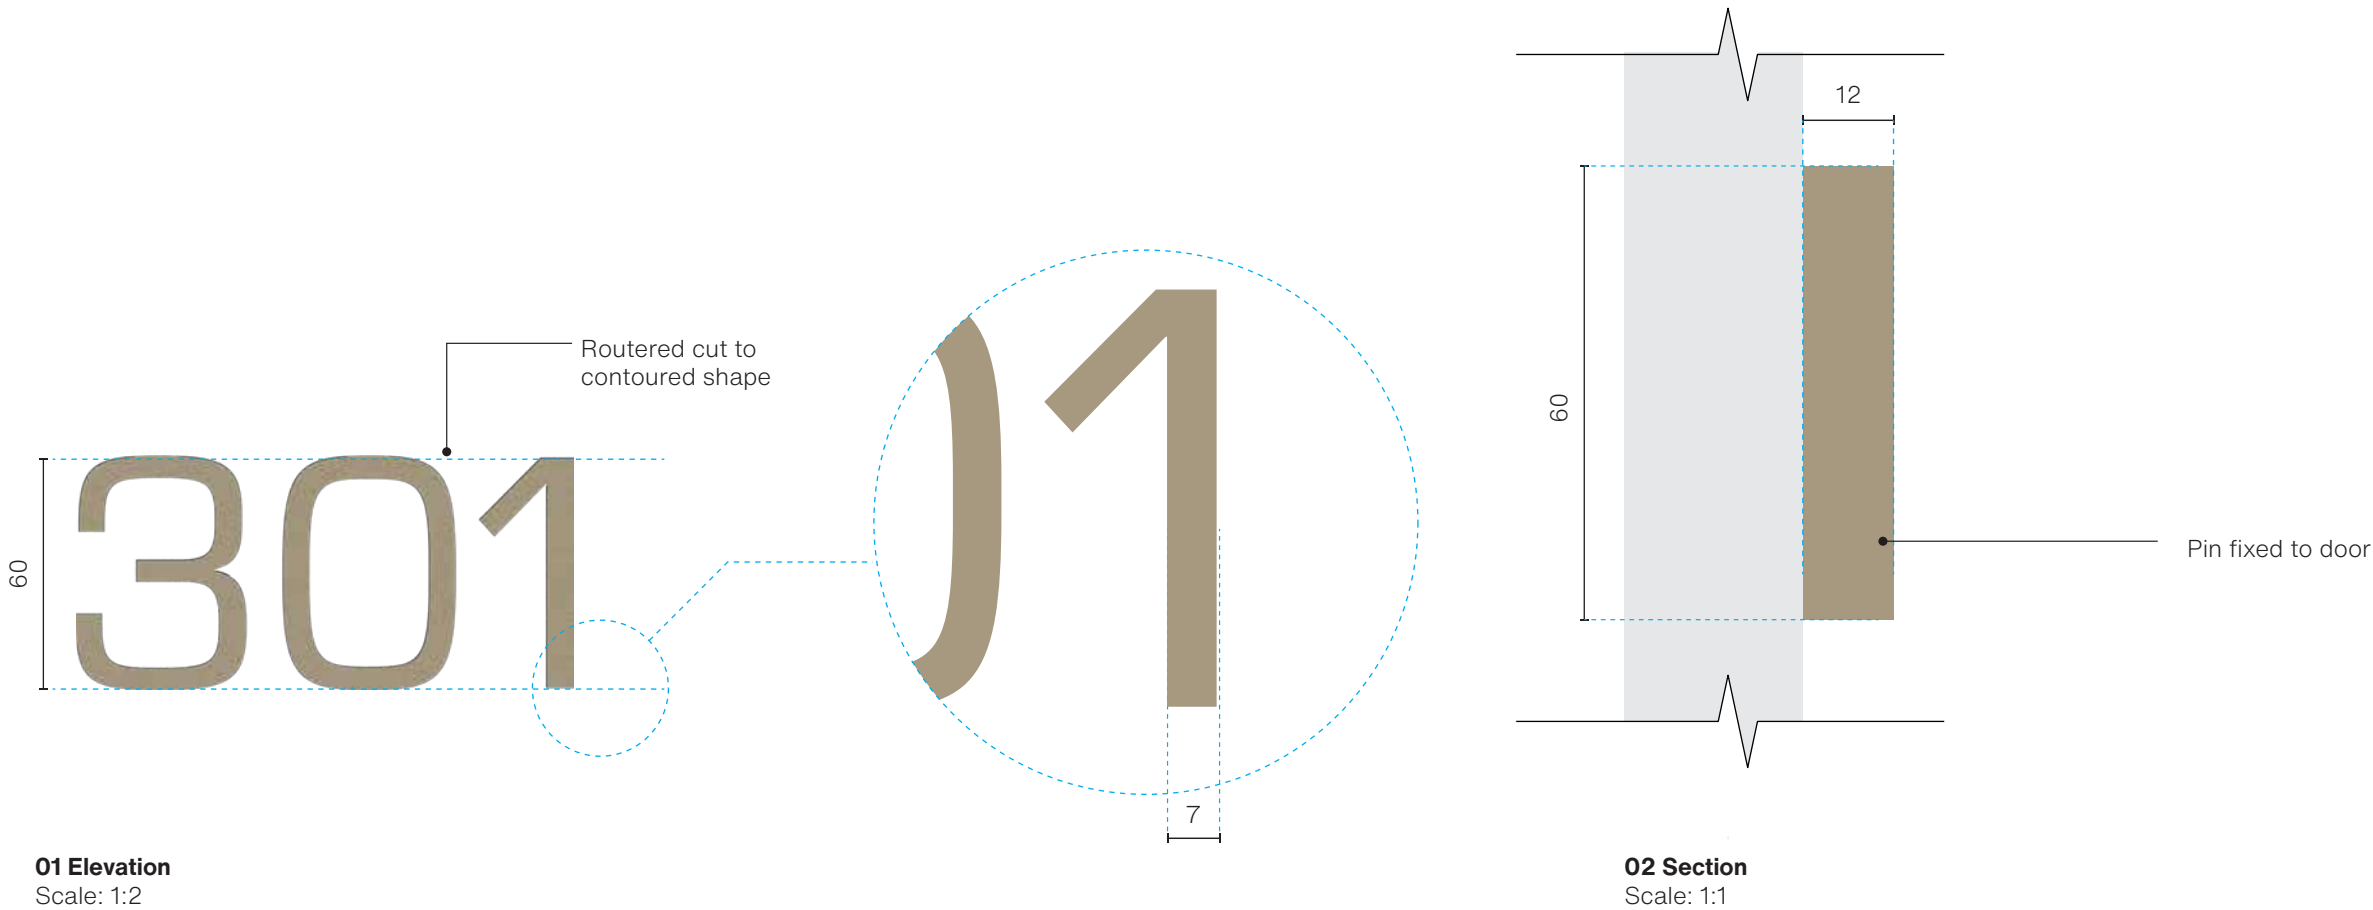



03 Indicative Visualisation
Scale: NTS

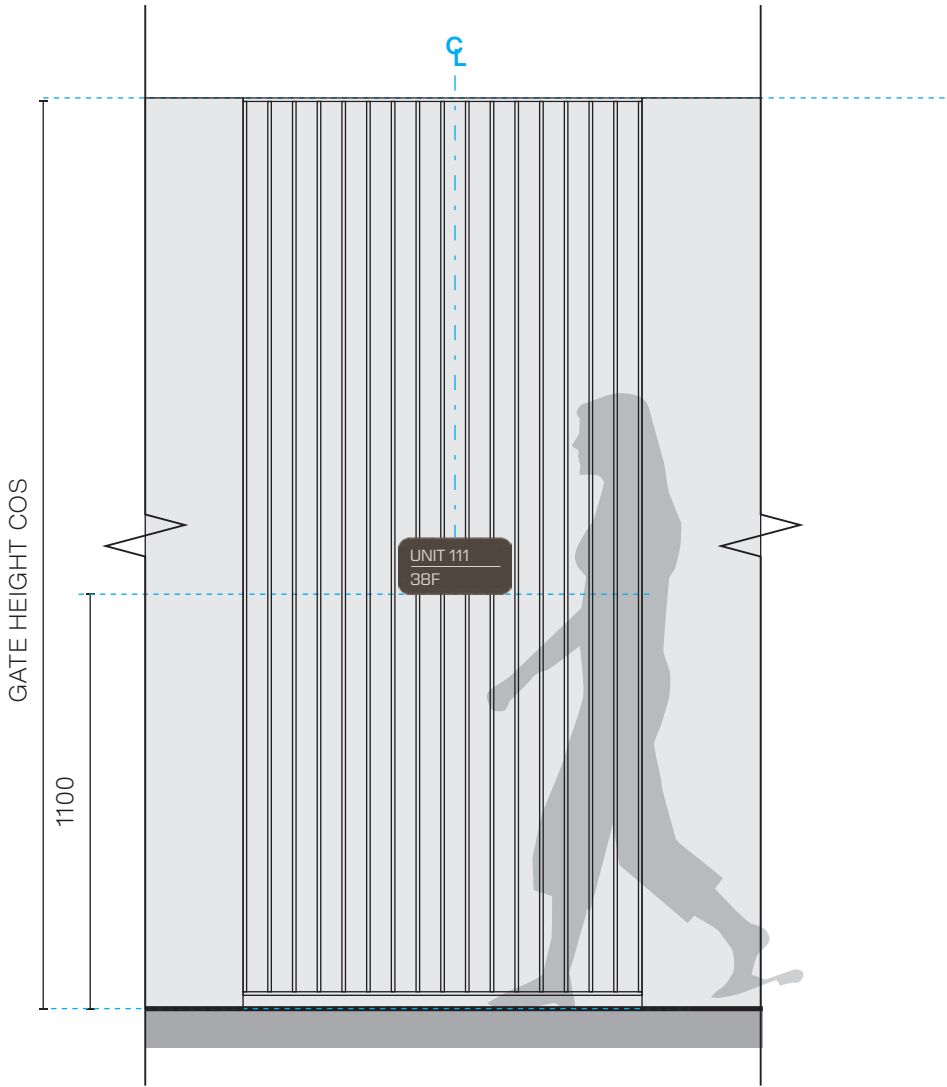

01 Front Elevation - Gate
Scale: 1:20



02 Front Elevation - brick wall
Scale: 1:20

SOHO ID fixed to rear of brick wall.
Contractor to confirm on site and determine suitable fixing.

Refer to drawing RIC01_SB_SI_181 for finishes and design details

Citizen

Citizen Group Pty Ltd ABN 93 242 914 258
Suite 201/167 Phillip Street, Sydney NSW 2000
Telephone +61(0)409 601 595

Project
2-60 Cumberland St, The Rocks

Client
Job no. Sirius Developments Pty Ltd
RIC01

Issue		
5	For REVIEW	15.12.22
6	For REVIEW	11.01.23
7	For REVIEW	22.03.23
8	For REVIEW	23.03.23
9	For REVIEW	18.04.23
10	For CONSTRUCTION	27.04.23
11	For CONSTRUCTION	22.09.23

Written dimensions take precedence over scaled dimensions. Contractors shall verify all critical dimensions on site prior to commencement of work. Drawings are design intent only. Citizen Group Pty Ltd take no responsibility for the structural, electrical and mechanical engineering. All work to comply with the BCA, Australia Standards and other Codes as applicable.
© Citizen Group Pty Ltd.

Design Specification

Materials
3mm aluminium panel
Anodised finish.
Colour: AAF Evershield. Dark bronze colour. Final colour TBC
Pencil round corners, no sharp edges.

Ensure external grade
Pencil round corners, no sharp edges.

Soho Suite G07 only:
3mm aluminium panel Anodised finish.
Colour: AAF Evershield, Monaco Stone E65TL. Finish satin.

Graphics
Direct digital print
Colour: Pantone Warm Grey 2C
C6 M7 Y10 K11
Ensure graphics are crisp and where required a double-pass of printing.
Satin clear top coat to encapsulate graphics.

Soho Suite G07 only:
Direct digital print
Colour: Pantone 2336CP
C76 M69 Y68 K33
Ensure graphics are crisp and where required a double-pass of printing.
Satin clear top coat to encapsulate graphics.

Data & Electrical
N/A

Fixing
Brackets fixed to gate, ensure fixings match finish

Coordination
N/A


Drawn AV
Scale As shown at A3

Drawing No.	Revision
RIC01_SB_SI_153	11

Drawing title / Sign Type

Unit ID Gate
- Sheet 1




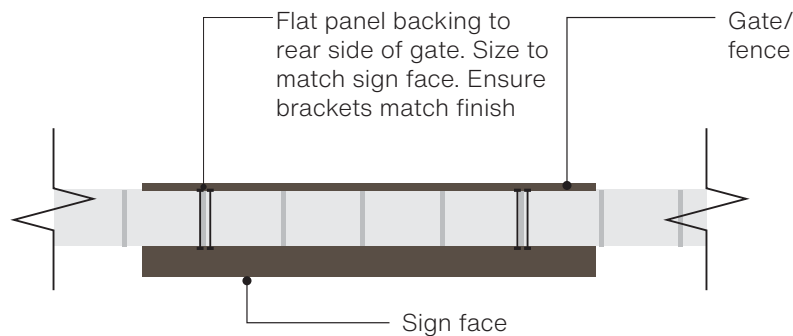


04 Detail - Plan
Scale: 1:5




02 Elevation - Rear
Scale: 1:5

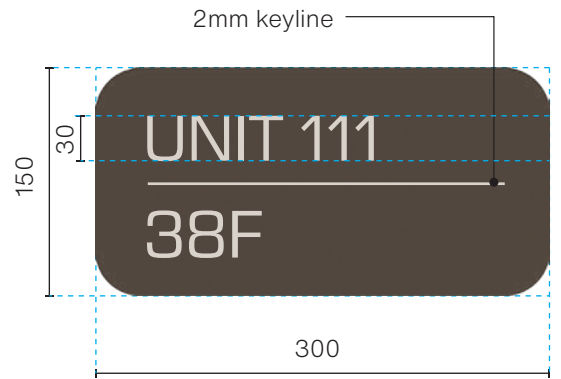


01 Elevation - Front
Scale: 1:5

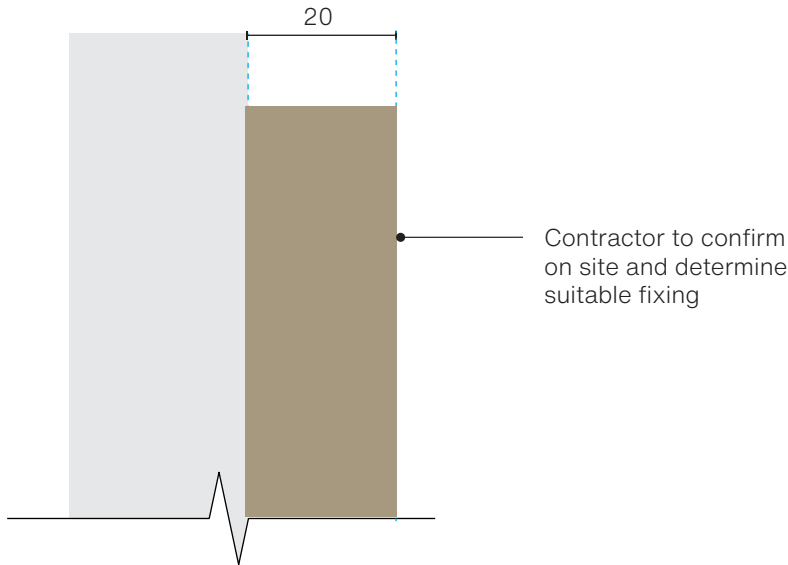





05 Section - SOHO Suite G07
Scale: 1:1

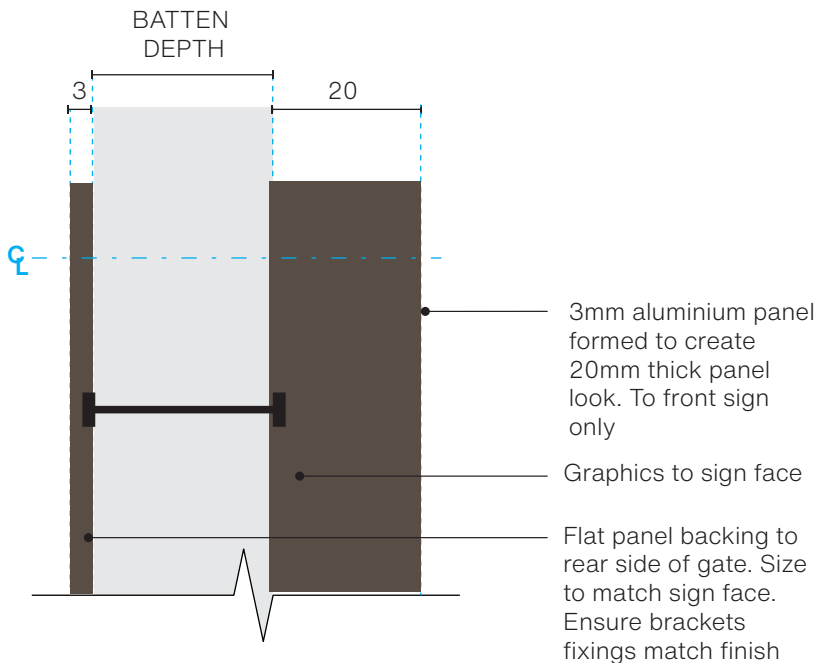

03 Detail - Side elevation
Scale: 1:1

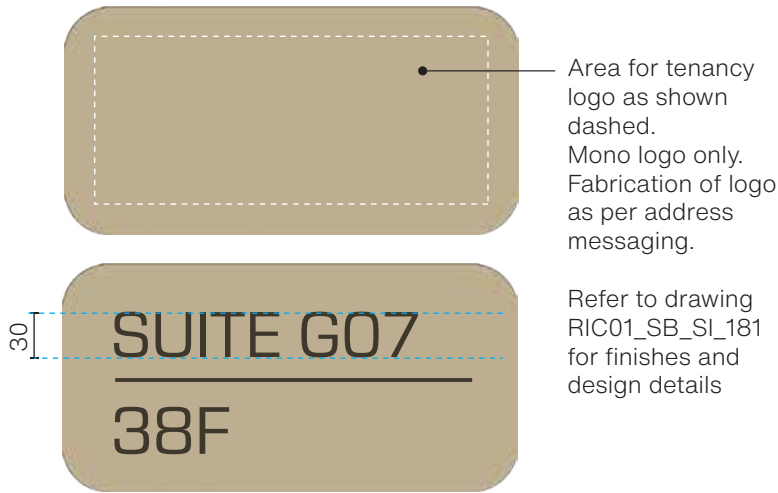

07 Messaging - SOHO Suite G07
Scale: 1:5

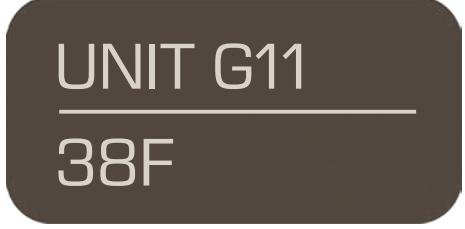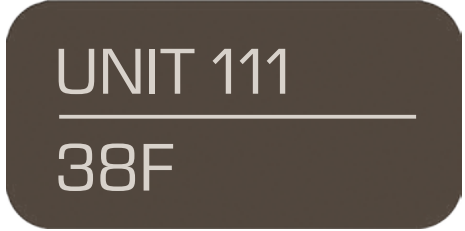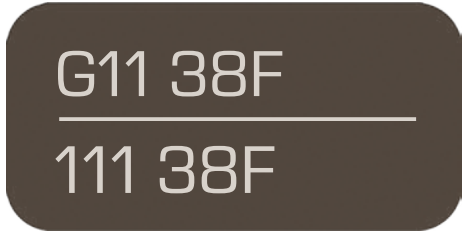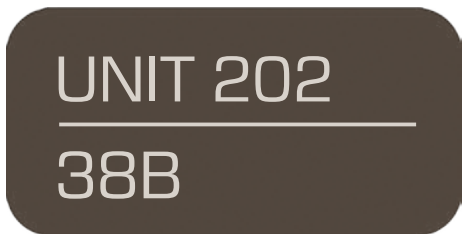

06 Messaging - Gate Only
Scale: 1:5

Citizen

Citizen Group Pty Ltd ABN 93 242 914 258
Suite 201/167 Phillip Street, Sydney NSW 2000
Telephone +61(0)409 601 595

Project
2-60 Cumberland St, The Rocks

Client Sirius Developments Pty Ltd
Job no. RIC01

Issue		
5	For REVIEW	15.12.22
6	For REVIEW	11.01.23
7	For REVIEW	22.03.23
8	For REVIEW	23.03.23
9	For REVIEW	18.04.23
10	For CONSTRUCTION	27.04.23
11	For CONSTRUCTION	22.09.23

Written dimensions take precedence over scaled dimensions. Contractors shall verify all critical dimensions on site prior to commencement of work. Drawings are design intent only. Citizen Group Pty Ltd take no responsibility for the structural, electrical and mechanical engineering. All work to comply with the BCA, Australia Standards and other Codes as applicable.
© Citizen Group Pty Ltd.

Design Specification

Materials
3mm aluminium panel
Anodised finish.
Colour: AAF Evershield. Dark bronze colour. Final colour TBC
Pencil round corners, no sharp edges.

Ensure external grade
Pencil round corners, no sharp edges.

Soho Suite G07 only:
3mm aluminium panel Anodised finish.
Colour: AAF Evershield, Monaco Stone E65TL. Finish satin.

Graphics
Direct digital print
Colour: Pantone Warm Grey 2C
C6 M7 Y10 K11
Ensure graphics are crisp and where required a double-pass of printing.
Satin clear top coat to encapsulate graphics.

Soho Suite G07 only:
Direct digital print
Colour: Pantone 2336CP
C76 M69 Y68 K33
Ensure graphics are crisp and where required a double-pass of printing.
Satin clear top coat to encapsulate graphics.

Data & Electrical
N/A

Fixing
Brackets fixed to gate, ensure fixings match finish

Coordination
N/A

Drawn AV
Scale As shown at A3

Drawing No. RIC01_SB_SI_154
Revision 11

Drawing title / Sign Type

Unit ID Gate - Sheet 2



Project
2-60 Cumberland St, The Rocks

Client
Job no. Sirius Developments Pty Ltd
RIC01

Issue		
5	For REVIEW	15.12.22
6	For REVIEW	11.01.23
7	For REVIEW	22.03.23
8	For REVIEW	23.03.23
9	For REVIEW	18.04.23
10	For CONSTRUCTION	27.04.23
11	For CONSTRUCTION	22.09.23

Written dimensions take precedence over scaled dimensions. Contractors shall verify all critical dimensions on site prior to commencement of work. Drawings are design intent only. Citizen Group Pty Ltd take no responsibility for the structural, electrical and mechanical engineering. All work to comply with the BCA, Australia Standards and other Codes as applicable.
© Citizen Group Pty Ltd.

Design Specification

Aluminium fabricated cast letters with rounded and stepped detail.
Anodised finish.
Colour: AAF Evershield, Monaco Stone E65TL. Finish satin.

Ensure materiality is external grade.
Ensure all edges are smooth

Ensure all exposed surfaces to match finish.

Graphics
N/A

Data & Electrical
N/A


Fixing
Pin fixed directly to batten surface. Ensure fixings match signage finish.

Coordination
N/A

Drawn AV
Scale As shown at A3

Drawing No.	Revision
RIC01_SB_SI_156	11


Drawing title / Sign Type
Lobby ID Batten
- Sheet 1

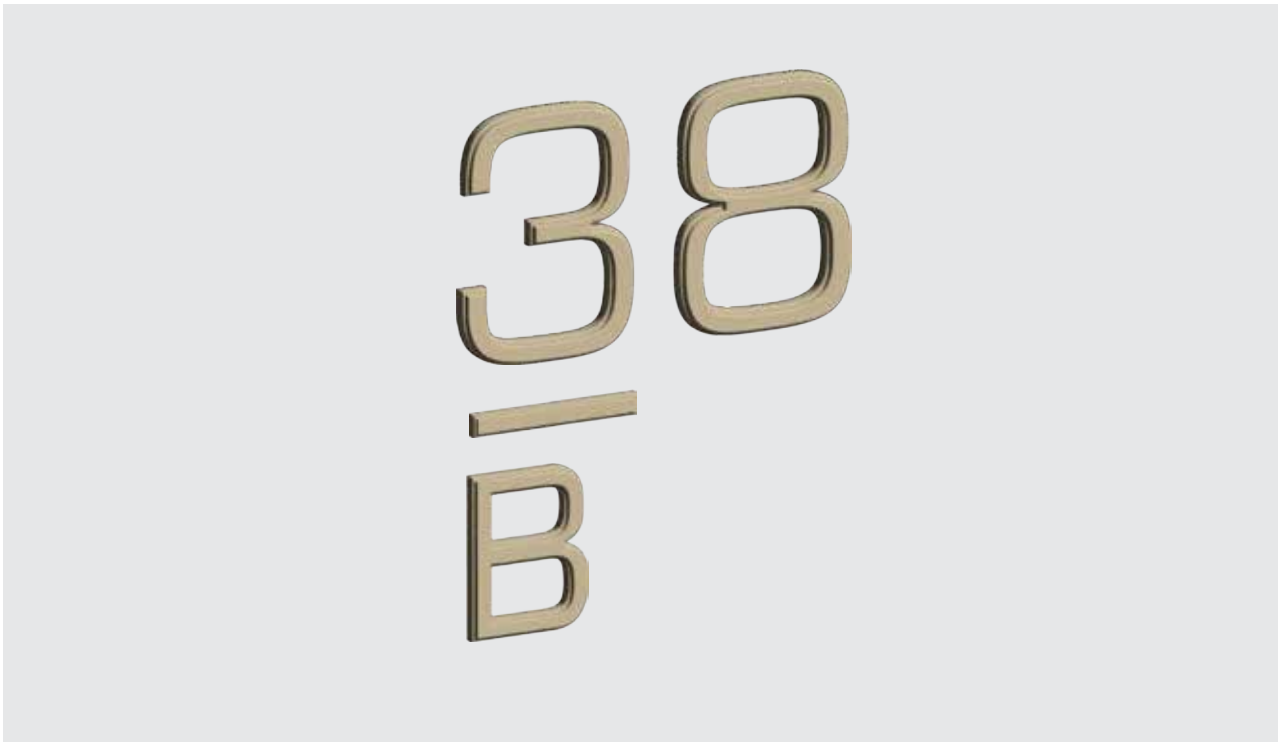

03 Indicative Visualisation
Scale: NTS



02 Indicative Visualisation
Scale: NTS

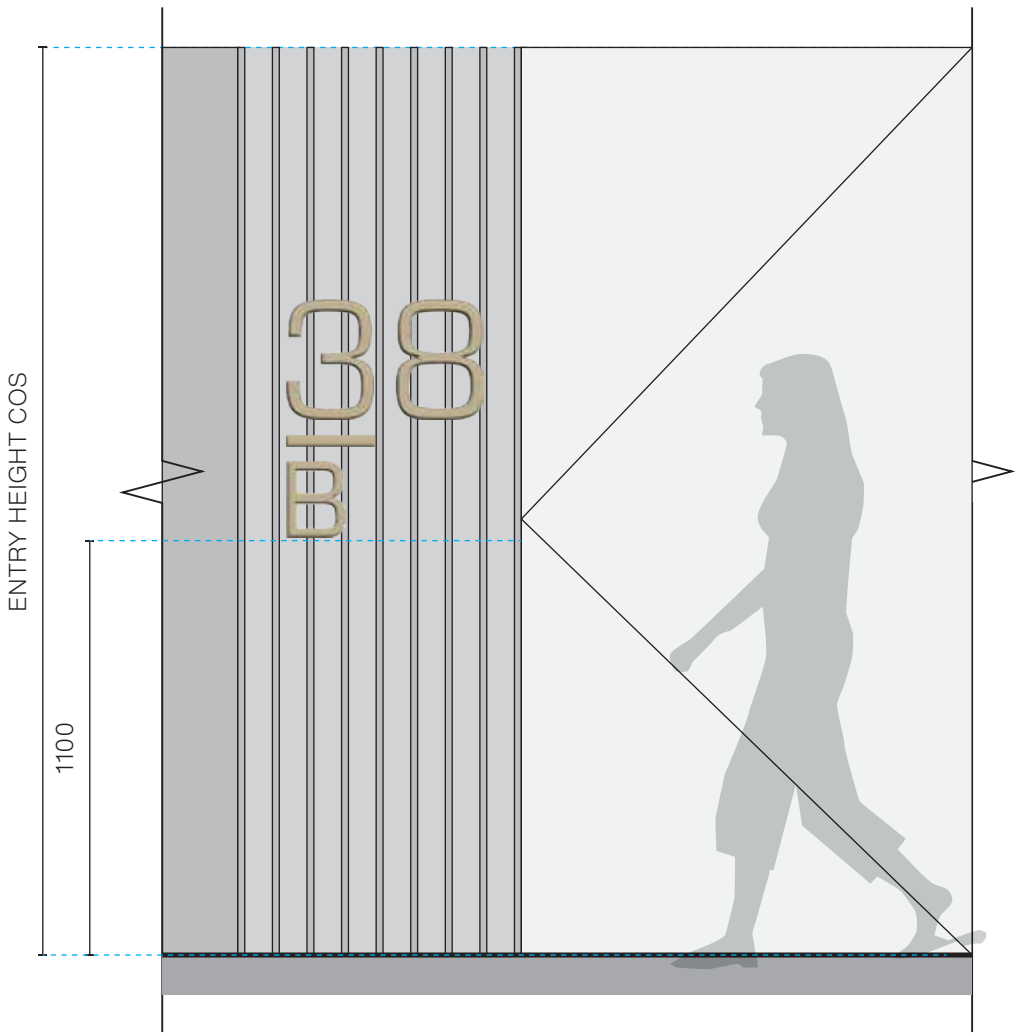

01 Front Elevation
Scale: 1:20

Project
2-60 Cumberland St, The Rocks

Client
Job no. Sirius Developments Pty Ltd
RIC01

Issue		
5	For REVIEW	15.12.22
6	For REVIEW	11.01.23
7	For REVIEW	22.03.23
8	For REVIEW	23.03.23
9	For REVIEW	18.04.23
10	For CONSTRUCTION	27.04.23
11	For CONSTRUCTION	22.09.23

Written dimensions take precedence over scaled dimensions. Contractors shall verify all critical dimensions on site prior to commencement of work. Drawings are design intent only. Citizen Group Pty Ltd take no responsibility for the structural, electrical and mechanical engineering. All work to comply with the BCA, Australia Standards and other Codes as applicable.
© Citizen Group Pty Ltd.

Design Specification

Aluminium fabricated cast letters with rounded and stepped detail.
Anodised finish.
Colour: AAF Evershield, Monaco Stone E65TL. Finish satin.

Ensure materiality is external grade.
Ensure all edges are smooth

Ensure all exposed surfaces to match finish.

Graphics
N/A

Data & Electrical
N/A


Fixing
Pin fixed directly to batten surface. Ensure fixings match signage finish.

Coordination
N/A

Drawn
Scale AV
As shown at A3

Drawing No.	Revision
RIC01_SB_SI_157	11

Drawing title / Sign Type
Lobby ID Batten
- Sheet 2

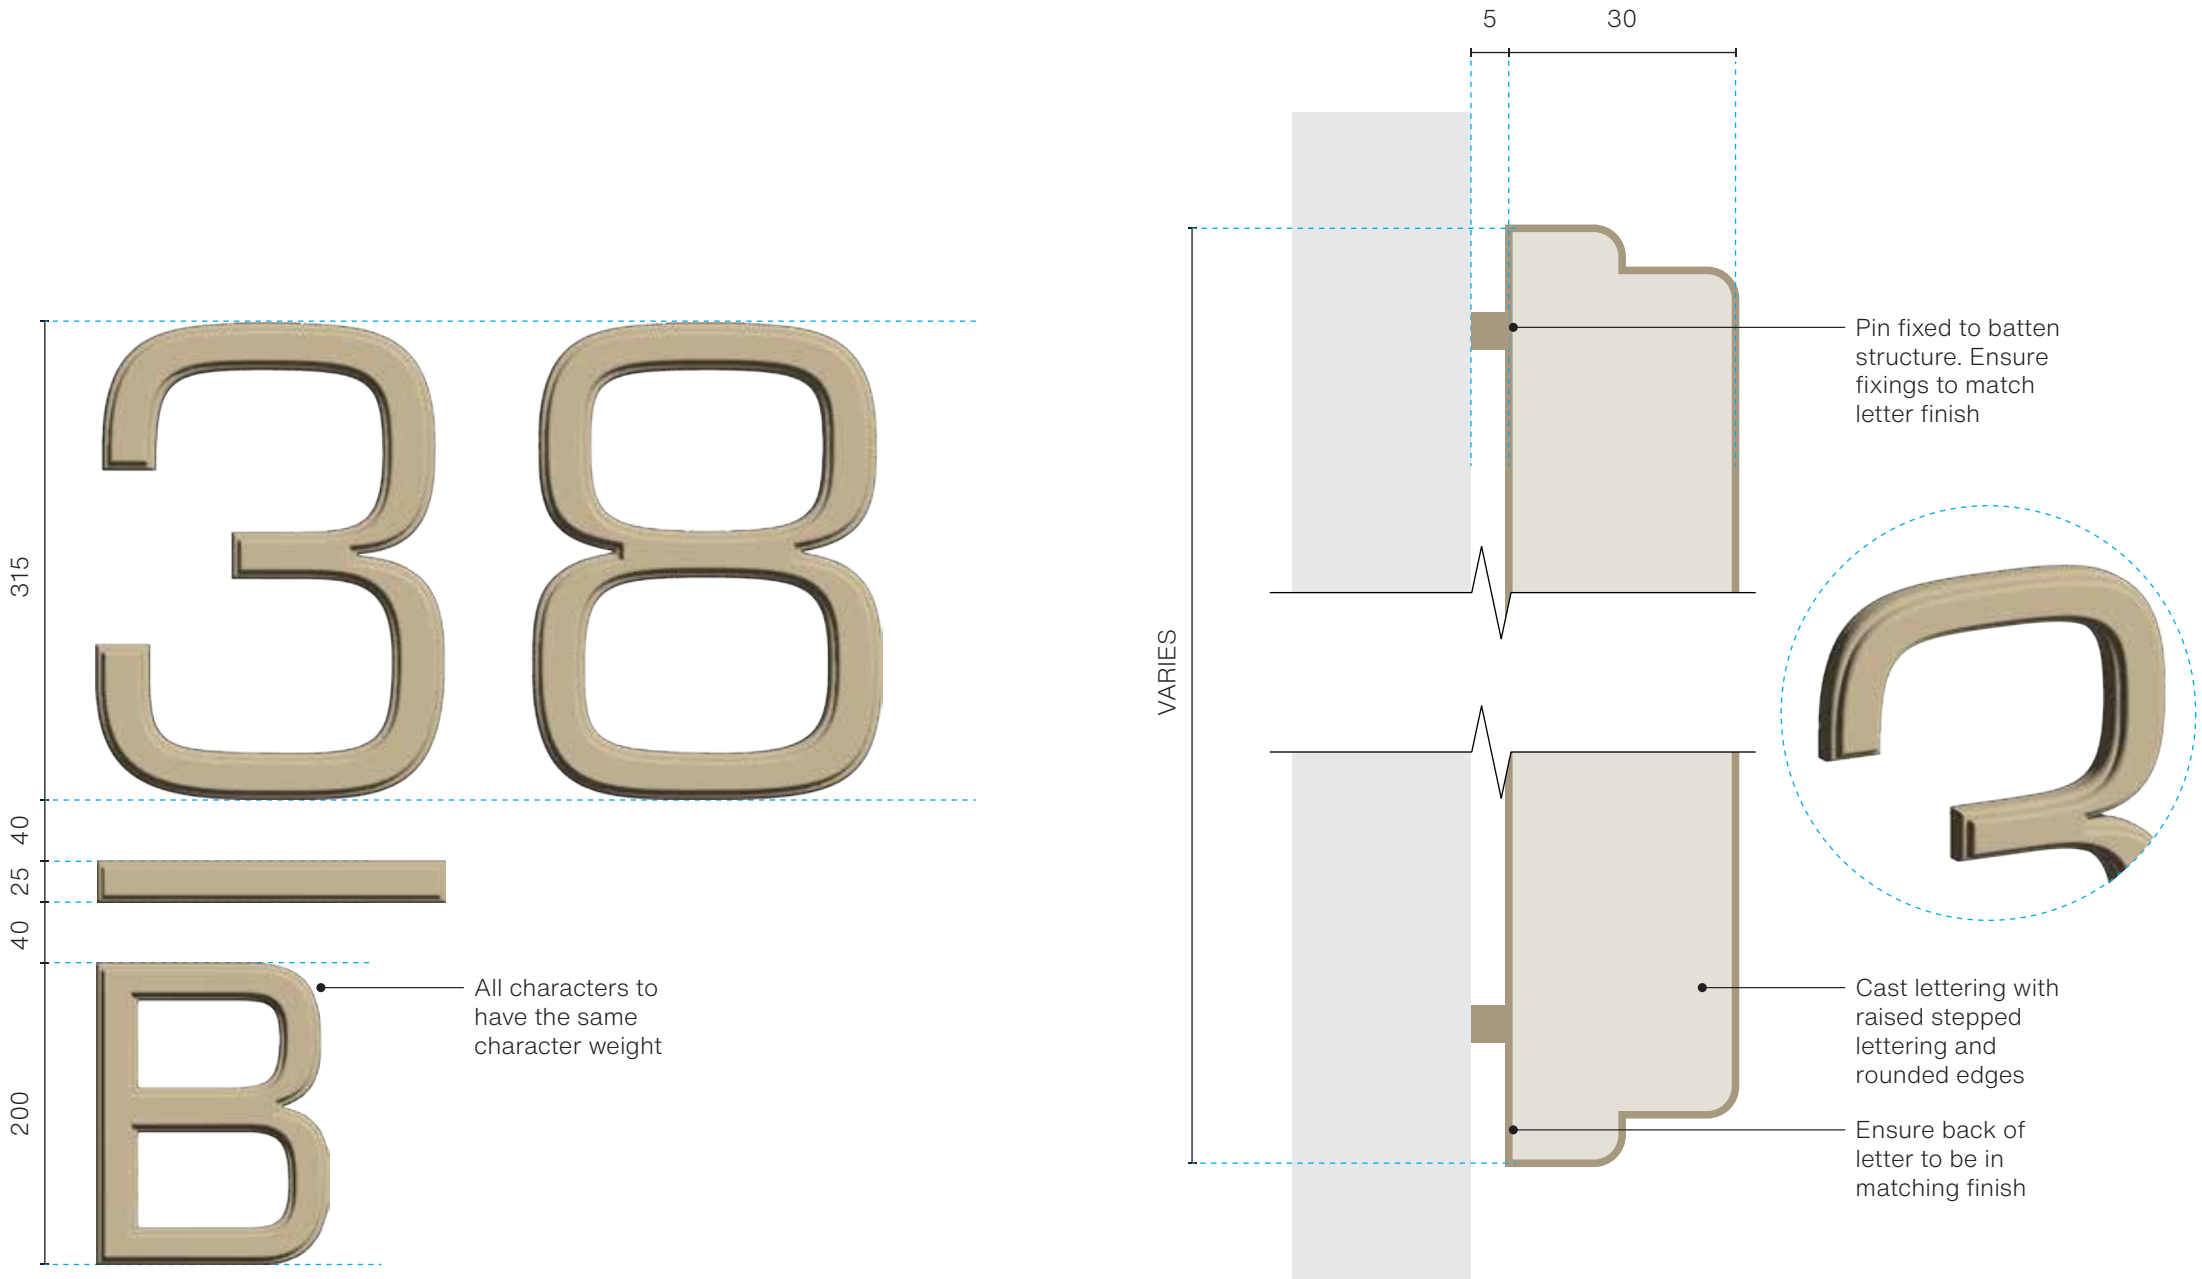

Project
2-60 Cumberland St, The Rocks

Client
Job no. Sirius Developments Pty Ltd
RIC01

Issue		
5	For REVIEW	15.12.22
6	For REVIEW	11.01.23
7	For REVIEW	22.03.23
8	For REVIEW	23.03.23
9	For REVIEW	18.04.23
10	For CONSTRUCTION	27.04.23
11	For CONSTRUCTION	22.09.23

Written dimensions take precedence over scaled dimensions. Contractors shall verify all critical dimensions on site prior to commencement of work. Drawings are design intent only. Citizen Group Pty Ltd take no responsibility for the structural, electrical and mechanical engineering. All work to comply with the BCA, Australia Standards and other Codes as applicable.
© Citizen Group Pty Ltd.

Design Specification

Aluminium fabricated cast letters with rounded and stepped detail.
Anodised finish.
Colour: AAF Evershield, Monaco Stone E65TL. Finish satin.

Ensure materiality is external grade.
Ensure all edges are smooth

Ensure all exposed surfaces to match finish.

Graphics
N/A

Data & Electrical
N/A

Fixing
Pin fixed directly to batten surface. Ensure fixings match signage finish.

Coordination
N/A

Drawn AV
Scale As shown at A3

Drawing No.	Revision
RIC01_SB_SI_158	11

Drawing title / Sign Type

Lobby ID Batten
- Sheet 3



Project
2-60 Cumberland St, The Rocks

Client
Job no. Sirius Developments Pty Ltd
RIC01

Issue		
5	For REVIEW	15.12.22
6	For REVIEW	11.01.23
7	For REVIEW	22.03.23
8	For REVIEW	23.03.23
9	For REVIEW	18.04.23
10	For CONSTRUCTION	27.04.23
11	For CONSTRUCTION	22.09.23

Written dimensions take precedence over scaled dimensions. Contractors shall verify all critical dimensions on site prior to commencement of work. Drawings are design intent only. Citizen Group Pty Ltd take no responsibility for the structural, electrical and mechanical engineering. All work to comply with the BCA, Australia Standards and other Codes as applicable.
© Citizen Group Pty Ltd.

Design Specification

Aluminium fabricated cast letters with rounded and stepped detail.
Anodised finish.
Colour: AAF Evershield, Monaco Stone E65TL. Finish satin.

Ensure materiality is external grade.
Ensure all edges are smooth

Graphics
N/A

Data & Electrical
N/A


Fixing
Mechanically fixed directly to solid surface.
Ensure fixings match signage finish.
Contractor to confirm on site and determine suitable fixing

Coordination
N/A

Drawn AV
Scale As shown at A3

Drawing No.	Revision
RIC01_SB_SL_159	11

Drawing title / Sign Type
Lobby ID Solid Wall
- Sheet 1

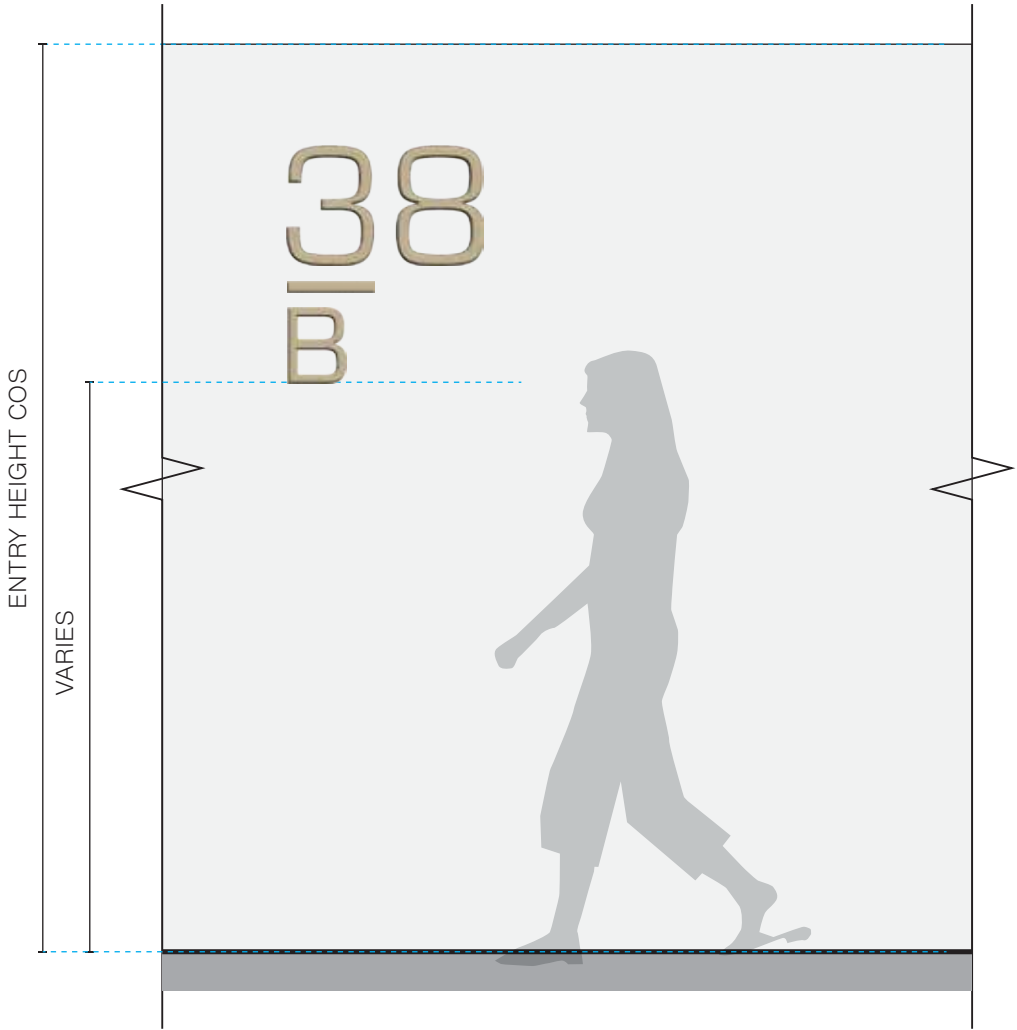

01 Front Elevation
Scale: 1:20



02 Indicative Visualisation
Scale: NTS

Project
2-60 Cumberland St, The Rocks

Client
Job no. Sirius Developments Pty Ltd
RIC01

Issue		
5	For REVIEW	15.12.22
6	For REVIEW	11.01.23
7	For REVIEW	22.03.23
8	For REVIEW	23.03.23
9	For REVIEW	18.04.23
10	For CONSTRUCTION	27.04.23
11	For CONSTRUCTION	22.09.23

Written dimensions take precedence over scaled dimensions. Contractors shall verify all critical dimensions on site prior to commencement of work. Drawings are design intent only. Citizen Group Pty Ltd take no responsibility for the structural, electrical and mechanical engineering. All work to comply with the BCA, Australia Standards and other Codes as applicable.
© Citizen Group Pty Ltd.

Design Specification

Aluminium fabricated cast letters with rounded and stepped detail.
Anodised finish.
Colour: AAF Evershield, Monaco Stone E65TL. Finish satin.

Ensure materiality is external grade.
Ensure all edges are smooth

Graphics
N/A

Data & Electrical
N/A

Fixing
Mechanically fixed directly to solid surface.
Ensure fixings match signage finish.
Contractor to confirm on site and determine suitable fixing

Coordination
N/A


Drawn
Scale AV
As shown at A3

Drawing No. Revision
RIC01_SB_SI_160 11


Drawing title / Sign Type

Lobby ID Solid Wall
- Sheet 2


S3.2

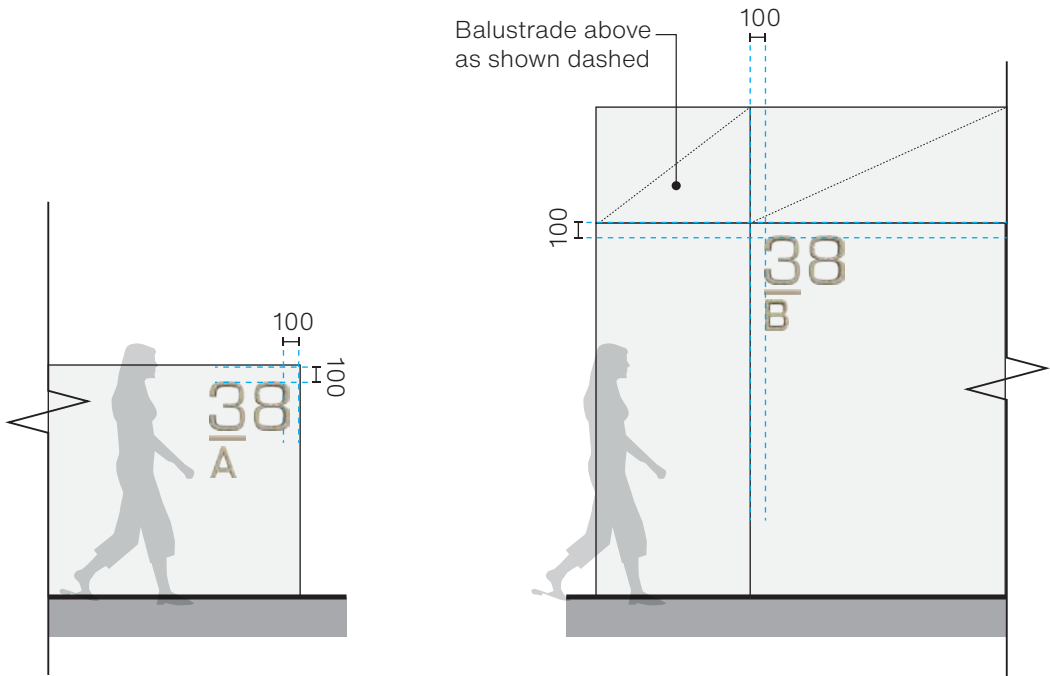


05 Elevation - Lobby A
Scale: 1:50

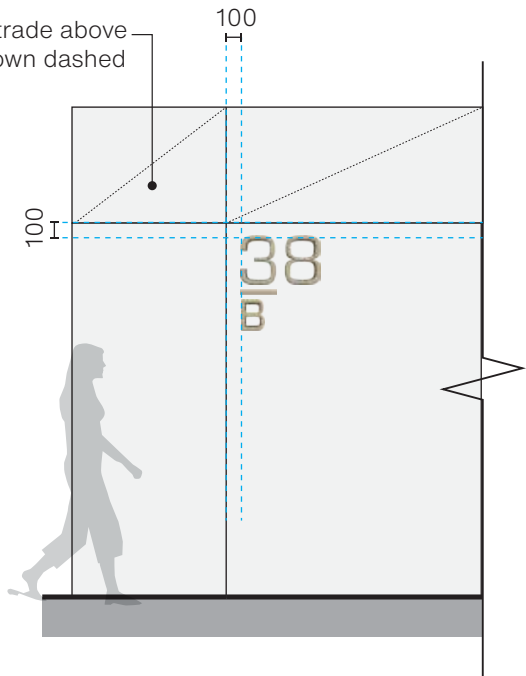


06 Elevation - Lobby B
Scale: 1:50

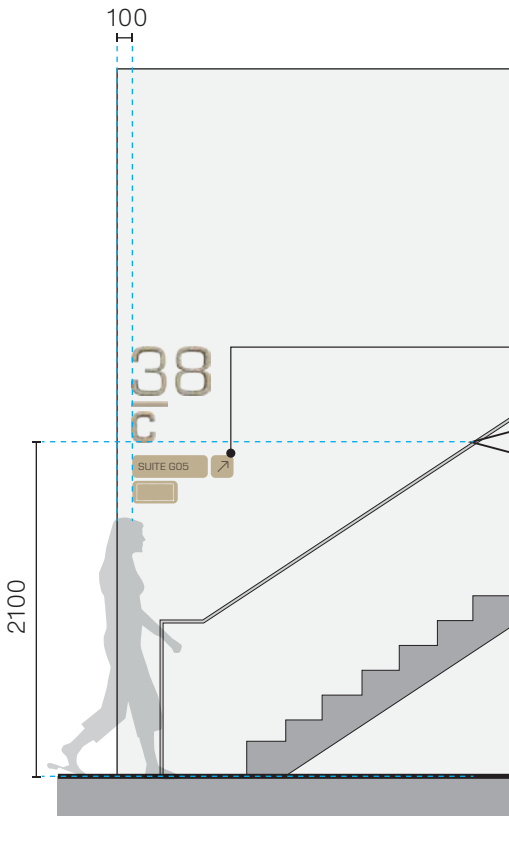


07 Elevation - Lobby C
Scale: 1:50

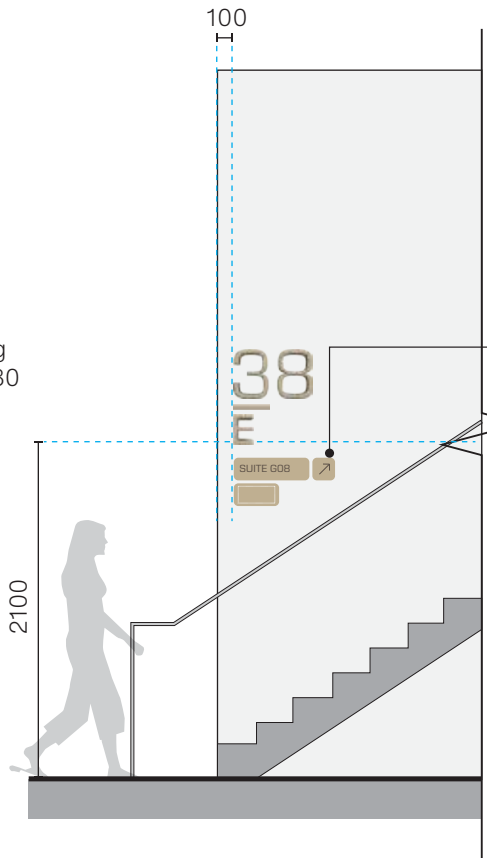


08 Elevation - Lobby E
Scale: 1:50

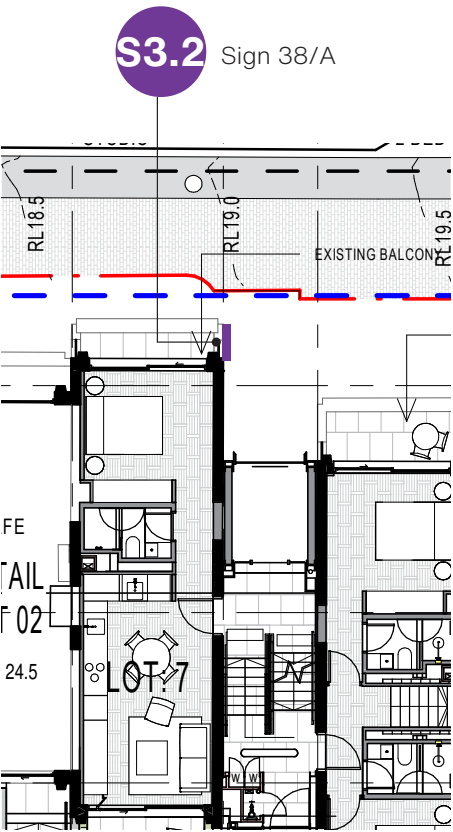


01 Plan - Lobby A
Scale: 1:200

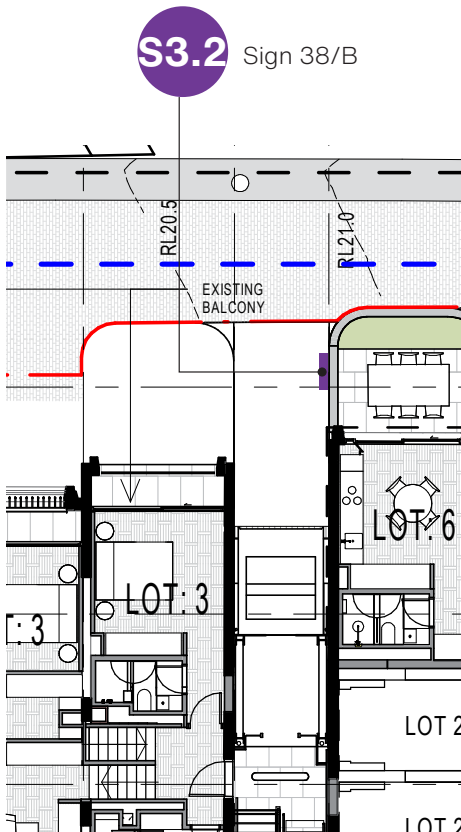

02 Plan - Lobby B
Scale: 1:200

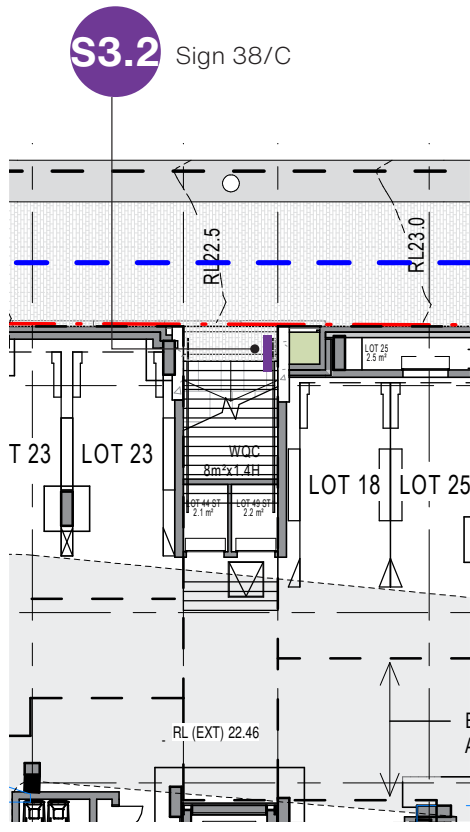


03 Plan - Lobby C
Scale: 1:200

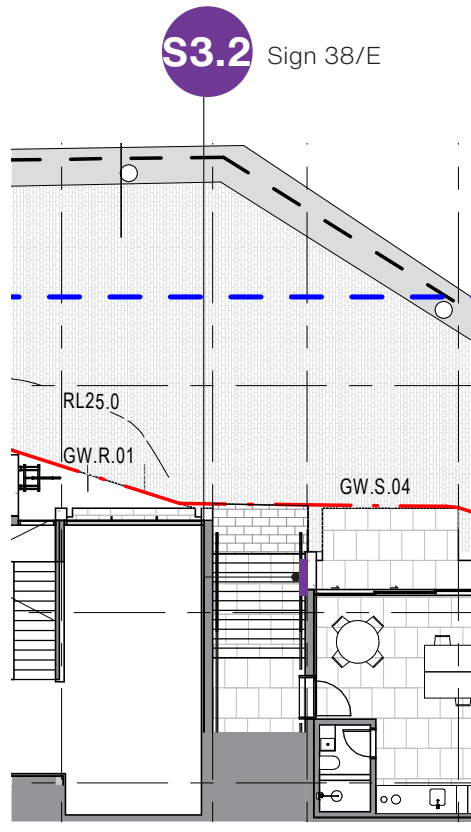


04 Plan - Lobby E
Scale: 1:200



03 Detail - Messaging
Scale: 1:10

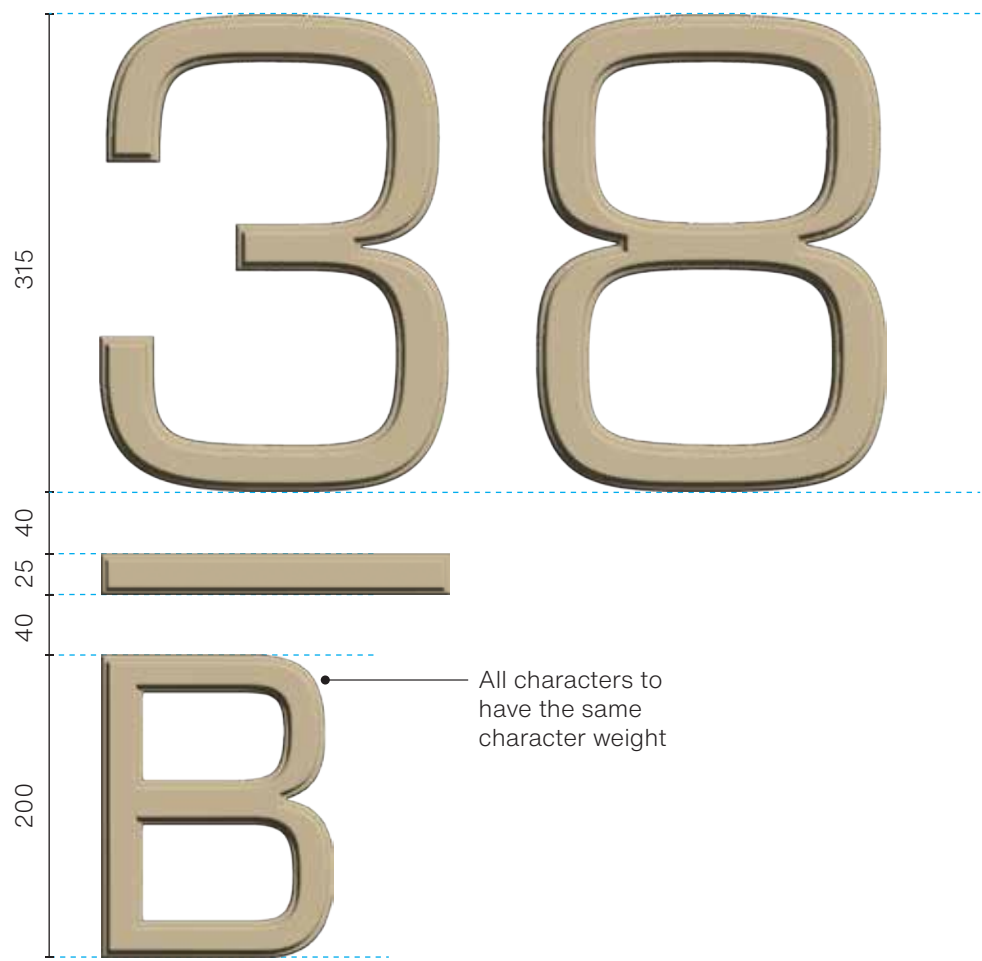

01 Elevation
Scale: 1:5

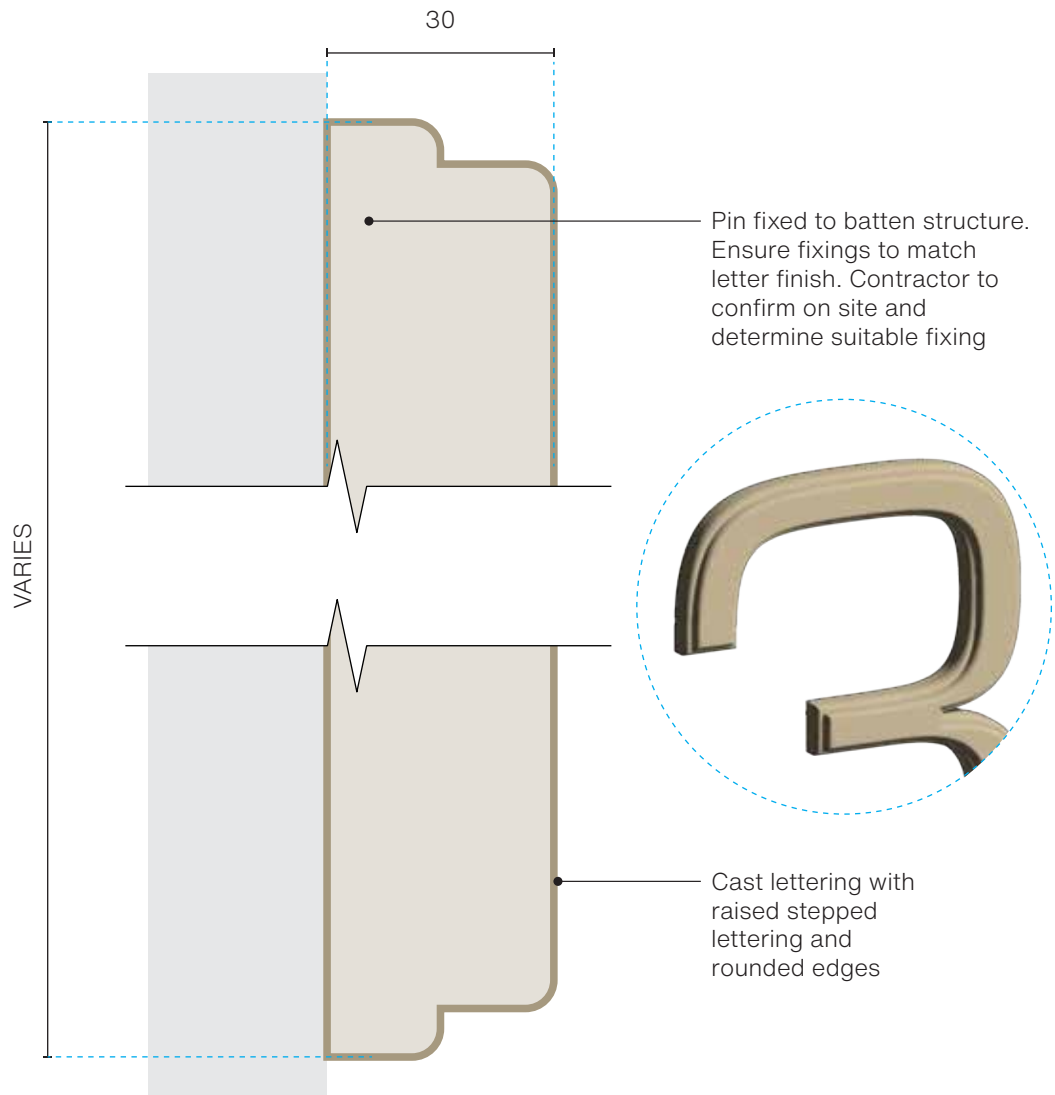

02 Section
Scale: 1:1

Citizen

Citizen Group Pty Ltd ABN 93 242 914 258
Suite 201/167 Phillip Street, Sydney NSW 2000
Telephone +61(0)409 601 595

Project
2-60 Cumberland St, The Rocks

Client Sirius Developments Pty Ltd
Job no. RIC01

Issue		
5	For REVIEW	15.12.22
6	For REVIEW	11.01.23
7	For REVIEW	22.03.23
8	For REVIEW	23.03.23
9	For REVIEW	18.04.23
10	For CONSTRUCTION	27.04.23
11	For CONSTRUCTION	22.09.23

Written dimensions take precedence over scaled dimensions. Contractors shall verify all critical dimensions on site prior to commencement of work. Drawings are design intent only. Citizen Group Pty Ltd take no responsibility for the structural, electrical and mechanical engineering. All work to comply with the BCA, Australia Standards and other Codes as applicable.
© Citizen Group Pty Ltd.

Design Specification

Aluminium fabricated cast letters with rounded and stepped detail.
Anodised finish.
Colour: AAF Evershield, Monaco Stone E65TL. Finish satin.

Ensure materiality is external grade.
Ensure all edges are smooth

Graphics
N/A

Data & Electrical
N/A

Fixing
Mechanically fixed directly to solid surface. Ensure fixings match signage finish. Contractor to confirm on site and determine suitable fixing

Coordination
N/A

Drawn AV
Scale As shown at A3

Drawing No. RIC01_SB_SI_161
Revision 11

Drawing title / Sign Type

Lobby ID Solid Wall
- Sheet 3

S3.2

Project
2-60 Cumberland St, The Rocks

Client
Job no. Sirius Developments Pty Ltd
RIC01

Issue		
5	For REVIEW	15.12.22
6	For REVIEW	11.01.23
7	For REVIEW	22.03.23
8	For REVIEW	23.03.23
9	For REVIEW	18.04.23
10	For CONSTRUCTION	27.04.23
11	For CONSTRUCTION	22.09.23

Written dimensions take precedence over scaled dimensions. Contractors shall verify all critical dimensions on site prior to commencement of work. Drawings are design intent only. Citizen Group Pty Ltd take no responsibility for the structural, electrical and mechanical engineering. All work to comply with the BCA, Australia Standards and other Codes as applicable.
© Citizen Group Pty Ltd.

Design Specification

Aluminium fabricated cast letters with rounded and stepped detail.
Anodised finish.
Colour: AAF Evershield, Monaco Stone E65TL. Finish satin.

Ensure materiality is external grade.
Ensure all edges are smooth

Matching aluminium letters adhesive fixed to other side of glazing partition to match external signage and conceal adhesive

Graphics
N/A

Data & Electrical
N/A

Fixing
Adhesive fixed directly to glazing surface.
Ensure fixings match signage finish.


Coordination
N/A

Drawn AV
Scale As shown at A3


Drawing No.	Revision
RIC01_SB_SI_162	11

Drawing title / Sign Type


Lobby ID Glazing Wall
- Sheet 1

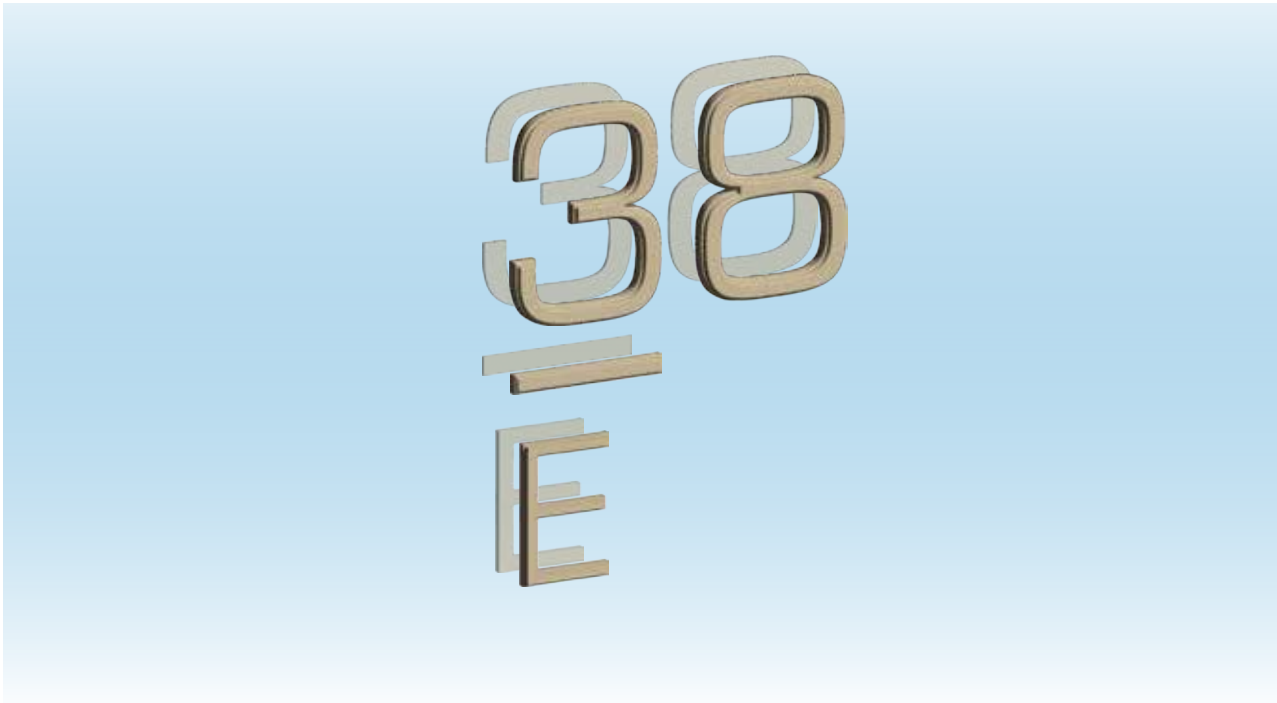

03 Indicative Visualisation - Cumberland Street
Scale: NTS

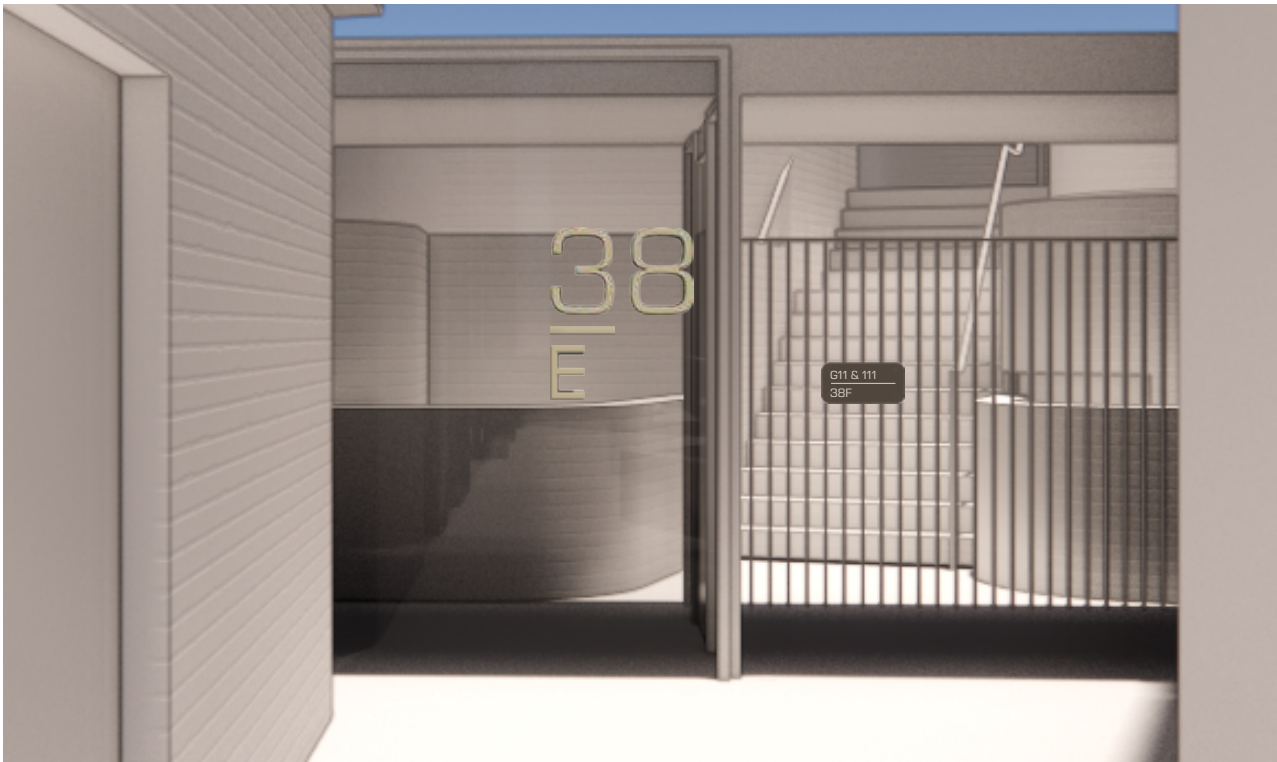

02 Indicative Visualisation - Cumberland Street
Scale: NTS

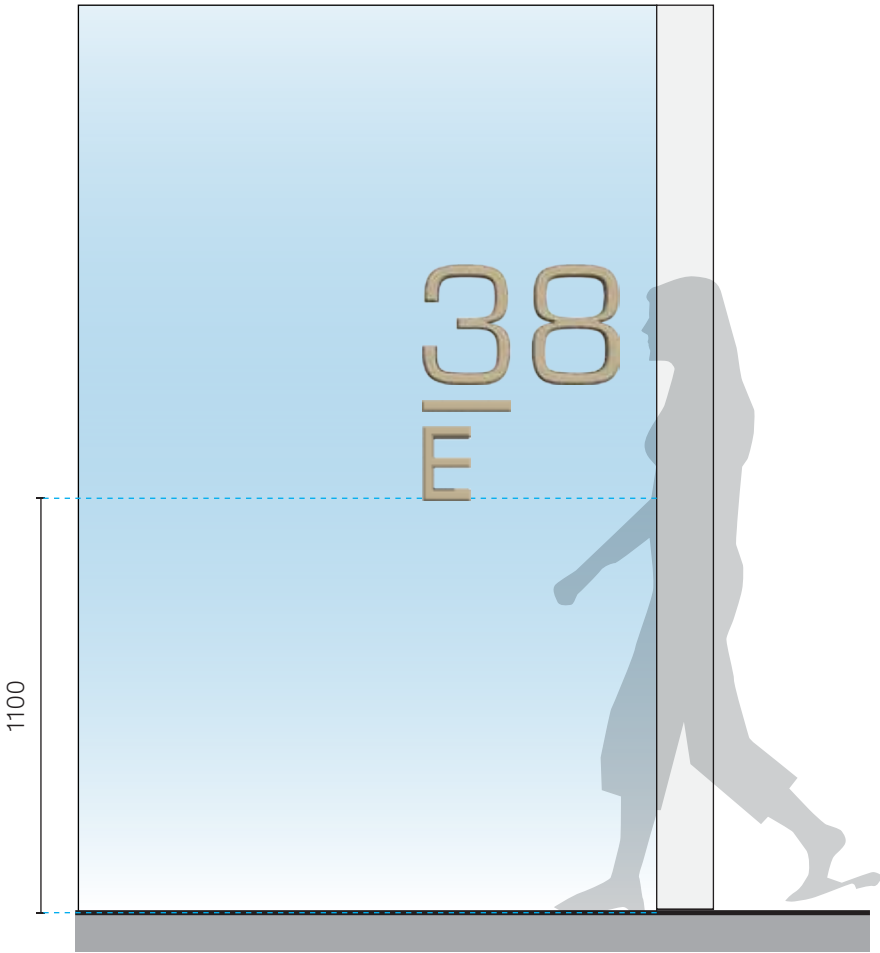


01 Front Elevation - Cumberland Street
Scale: 1:20


88
|
E

Matching aluminium
letters adhesive fixed to
other side of glazing
partition to match external
signage and conceal
adhesive

03 Elevation - Rear
Scale: 1:10

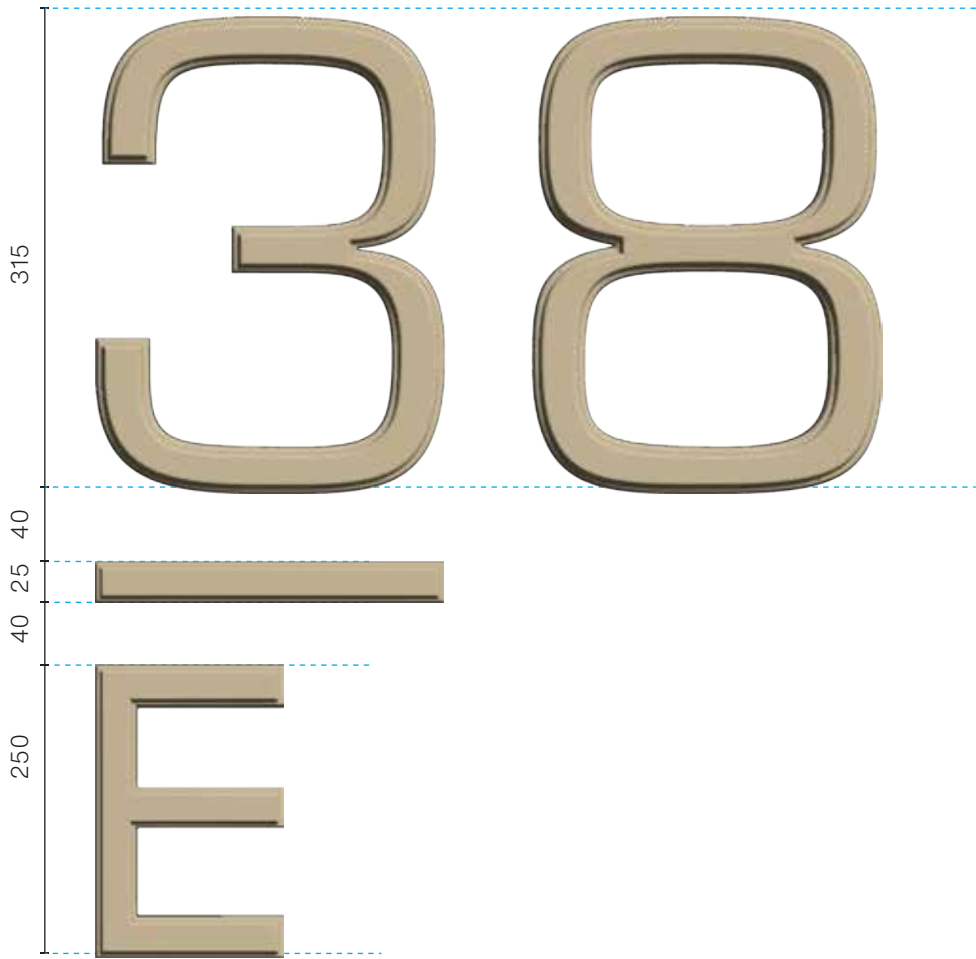

01 Elevation - Front
Scale: 1:5

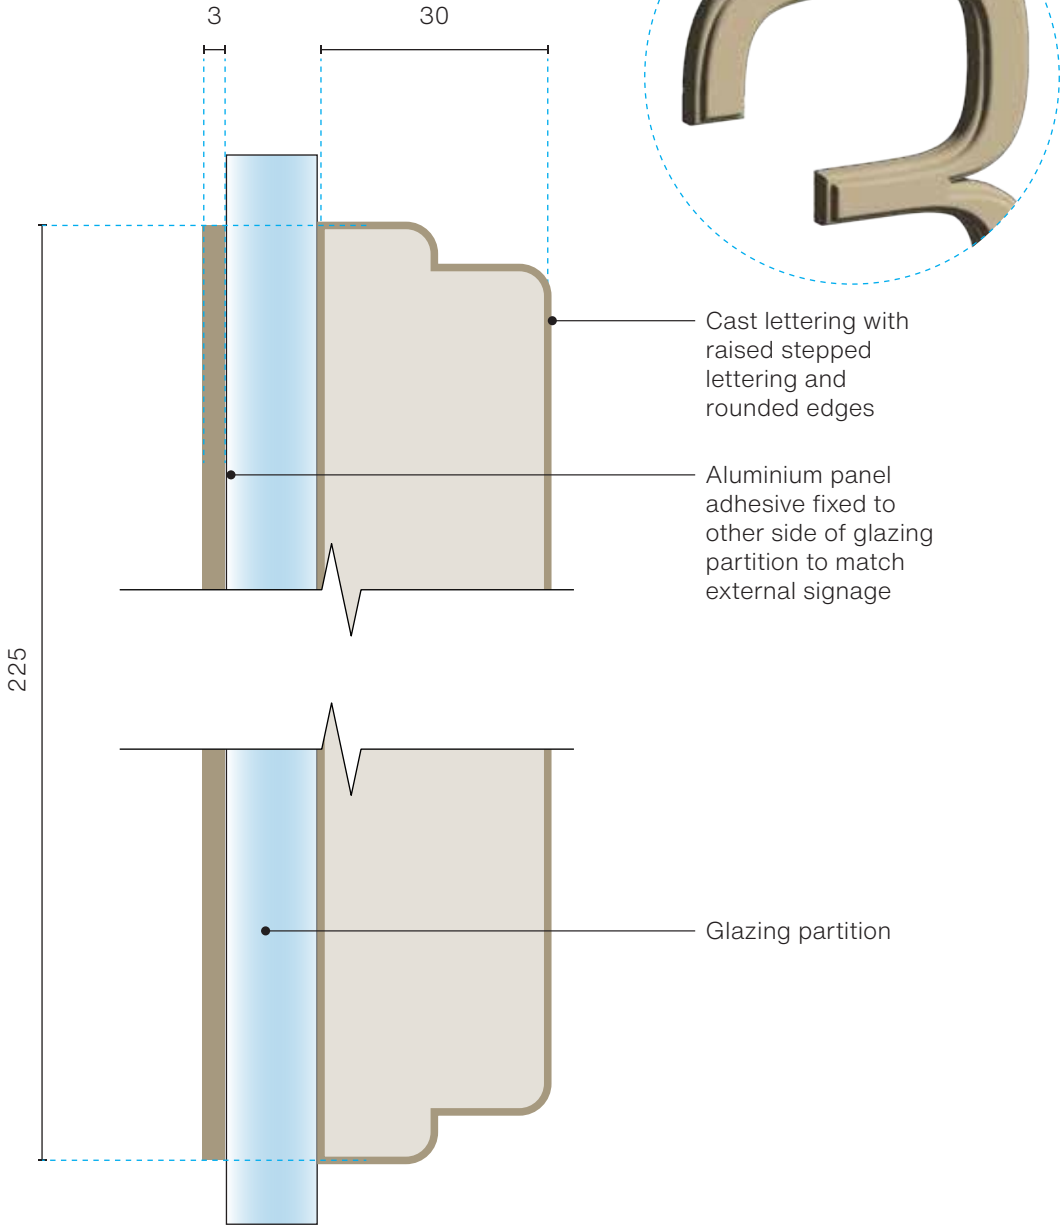

02 Section
Scale: 1:1

Citizen

Citizen Group Pty Ltd ABN 93 242 914 258
Suite 201/167 Phillip Street, Sydney NSW 2000
Telephone +61(0)409 601 595

Project
2-60 Cumberland St, The Rocks

Client Sirius Developments Pty Ltd
Job no. RIC01

Issue		
5	For REVIEW	15.12.22
6	For REVIEW	11.01.23
7	For REVIEW	22.03.23
8	For REVIEW	23.03.23
9	For REVIEW	18.04.23
10	For CONSTRUCTION	27.04.23
11	For CONSTRUCTION	22.09.23

Written dimensions take precedence over scaled dimensions. Contractors shall verify all critical dimensions on site prior to commencement of work. Drawings are design intent only. Citizen Group Pty Ltd take no responsibility for the structural, electrical and mechanical engineering. All work to comply with the BCA, Australia Standards and other Codes as applicable.
© Citizen Group Pty Ltd.

Design Specification

Aluminium fabricated cast letters with rounded and stepped detail.
Anodised finish.
Colour: AAF Evershield, Monaco Stone E65TL. Finish satin.

Ensure materiality is external grade.
Ensure all edges are smooth

Matching aluminium letters adhesive fixed to other side of glazing partition to match external signage and conceal adhesive

Graphics
N/A

Data & Electrical
N/A

Fixing
Adhesive fixed directly to glazing surface.
Ensure fixings match signage finish.

Coordination
N/A

Drawn AV
Scale As shown at A3

Drawing No. RIC01_SB_SI_163
Revision 11

Drawing title / Sign Type

**Lobby ID Glazing Wall
- Sheet 2**

S4

Project
2-60 Cumberland St, The Rocks

Client
Job no. Sirius Developments Pty Ltd
RIC01

Issue		
5	For REVIEW	15.12.22
6	For REVIEW	11.01.23
7	For REVIEW	22.03.23
8	For REVIEW	23.03.23
9	For REVIEW	18.04.23
10	For CONSTRUCTION	27.04.23
11	For CONSTRUCTION	22.09.23

Written dimensions take precedence over scaled dimensions. Contractors shall verify all critical dimensions on site prior to commencement of work. Drawings are design intent only. Citizen Group Pty Ltd take no responsibility for the structural, electrical and mechanical engineering. All work to comply with the BCA, Australia Standards and other Codes as applicable.
© Citizen Group Pty Ltd.

Design Specification

Materials
Individual opal acrylic letters to be integrated into bronze transom, flush finish. Concealed LED light source to provide glow to opal form.

Ensure materiality is external grade.

Graphics
N/A

Data & Electrical
Series of LEDs to be concealed within transom.


Fixing
Integrated into bronze transom

Coordination
Signage contractor to coordinate with main contractor for location of transom.


Drawn AV
Scale As shown at A3

Drawing No.	Revision
RIC01_SB_SI_165	11

Drawing title / Sign Type
Lobby ID Transom - Sheet 1

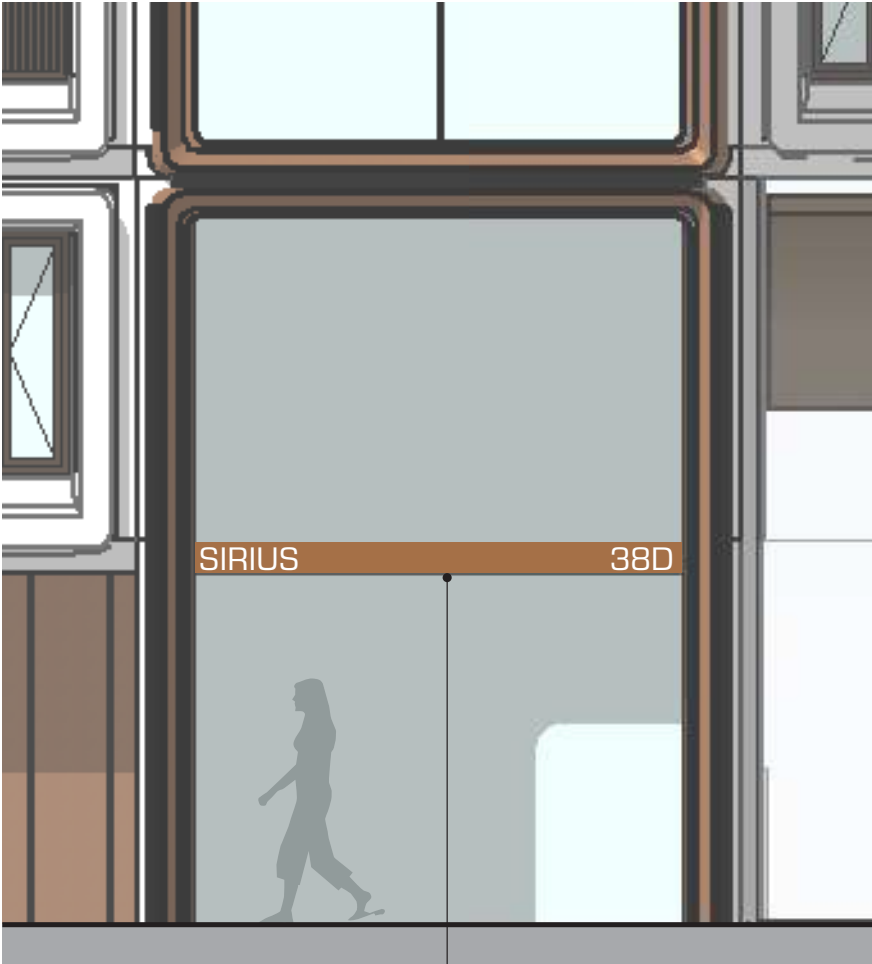

01 Front Elevation
Scale: 1:20

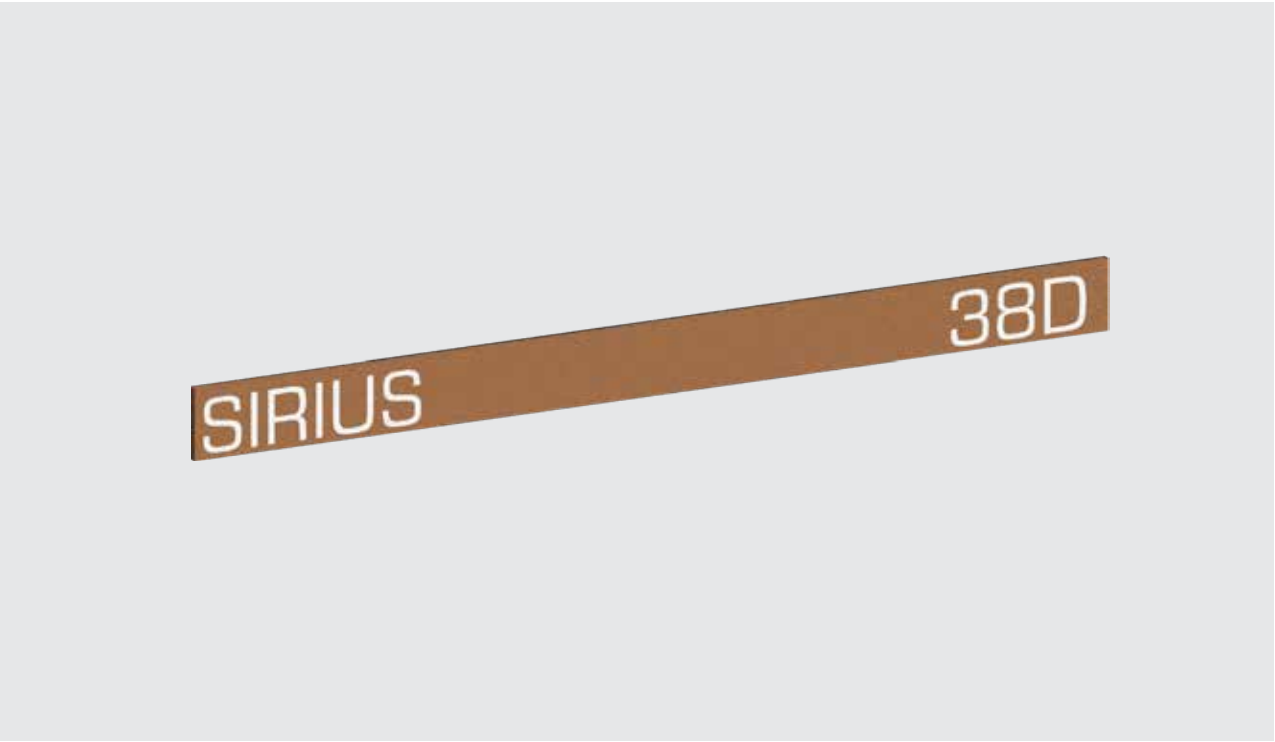

03 Indicative Visualisation
Scale: NTS



02 Indicative Visualisation
Scale: NTS

Project
2-60 Cumberland St, The Rocks

Client
Job no. Sirius Developments Pty Ltd
RIC01

Issue		
5	For REVIEW	15.12.22
6	For REVIEW	11.01.23
7	For REVIEW	22.03.23
8	For REVIEW	23.03.23
9	For REVIEW	18.04.23
10	For CONSTRUCTION	27.04.23
11	For CONSTRUCTION	22.09.23

Written dimensions take precedence over scaled dimensions. Contractors shall verify all critical dimensions on site prior to commencement of work. Drawings are design intent only. Citizen Group Pty Ltd take no responsibility for the structural, electrical and mechanical engineering. All work to comply with the BCA, Australia Standards and other Codes as applicable.
© Citizen Group Pty Ltd.

Design Specification

Materials
Individual opal acrylic letters to be integrated into bronze transom, flush finish. Concealed LED light source to provide glow to opal form.

Ensure materiality is external grade.

Graphics
N/A

Data & Electrical
Series of LEDs to be concealed within transom.


Fixing
Integrated into bronze transom

Coordination
Signage contractor to coordinate with main contractor for location of transom.


Drawn AV
Scale As shown at A3

Drawing No.	Revision
RIC01_SB_SI_166	11

Drawing title / Sign Type
Lobby ID Transom
- Sheet 2

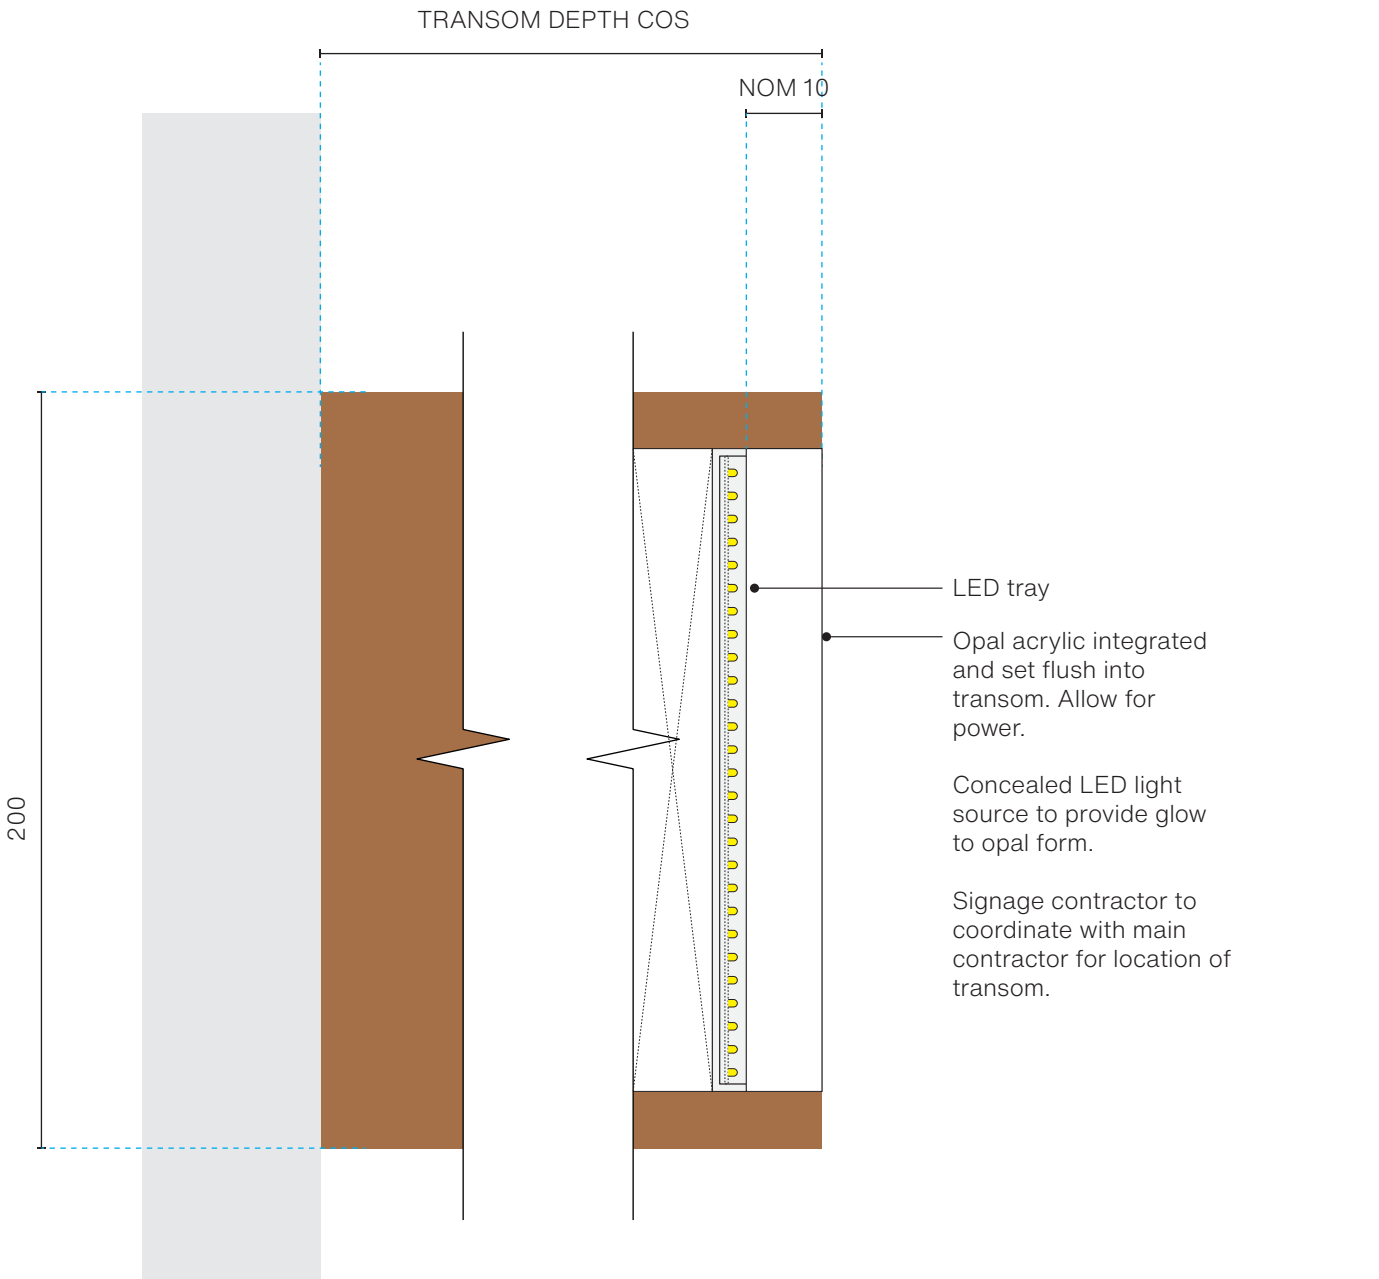

02 Section
Scale: 1:1

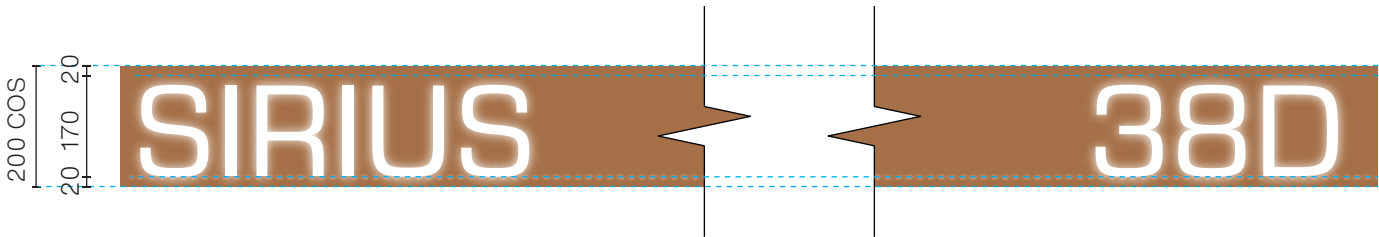

01 Front Elevation
Scale: 1:5

Project
2-60 Cumberland St, The Rocks

Client
Job no. Sirius Developments Pty Ltd
RIC01

Issue		
5	For REVIEW	15.12.22
6	For REVIEW	11.01.23
7	For REVIEW	22.03.23
8	For REVIEW	23.03.23
9	For REVIEW	18.04.23
10	For CONSTRUCTION	27.04.23
11	For CONSTRUCTION	22.09.23

Written dimensions take precedence over scaled dimensions. Contractors shall verify all critical dimensions on site prior to commencement of work. Drawings are design intent only. Citizen Group Pty Ltd take no responsibility for the structural, electrical and mechanical engineering. All work to comply with the BCA, Australia Standards and other Codes as applicable.
© Citizen Group Pty Ltd.

Design Specification

Materials
Self adhesive ultra clear vinyl decal, external grade

Graphics
Graphics (lines, text, pictograms, arrows etc) to be applied direct digital print to vinyl, white.

Data & Electrical
N/A

Fixing
Self adhesive to glazing

Coordination
Contractor to measure on site


Location for sign to be placed on any retail glazing panel along the 1100mm datum line.

Drawn AV
Scale As shown at A3

Drawing No.	Revision
RIC01_SB_SI_177	11

Drawing title / Sign Type


Retail ID
- Sheet 1

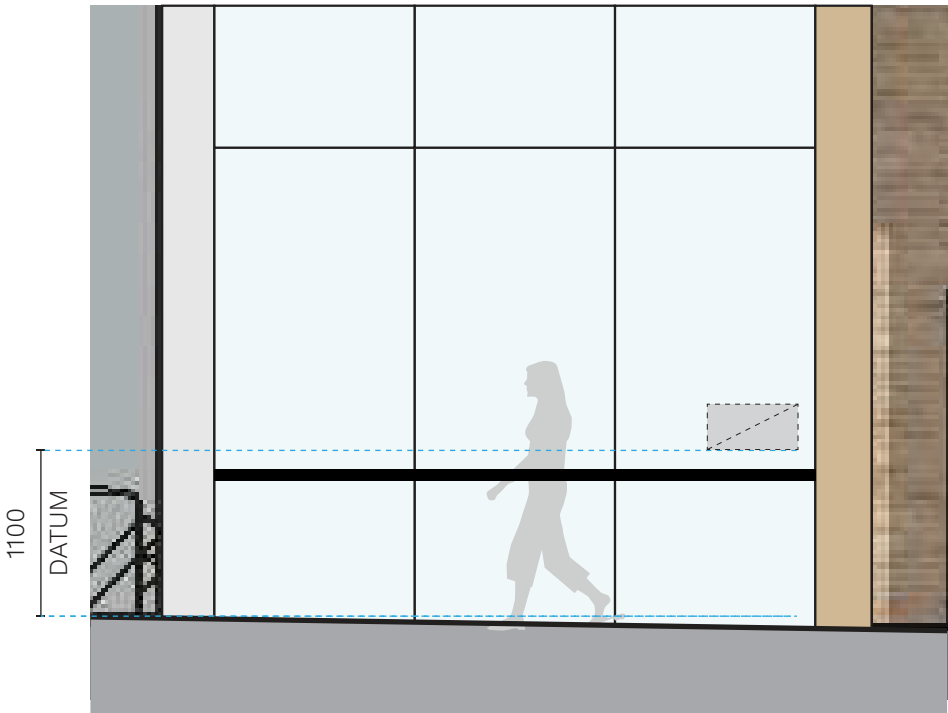

03 Indicative Front Elevation - Retail G08/38E
Scale: 1:50



01 Indicative Front Elevation - Retail G01/38A
Scale: 1:50

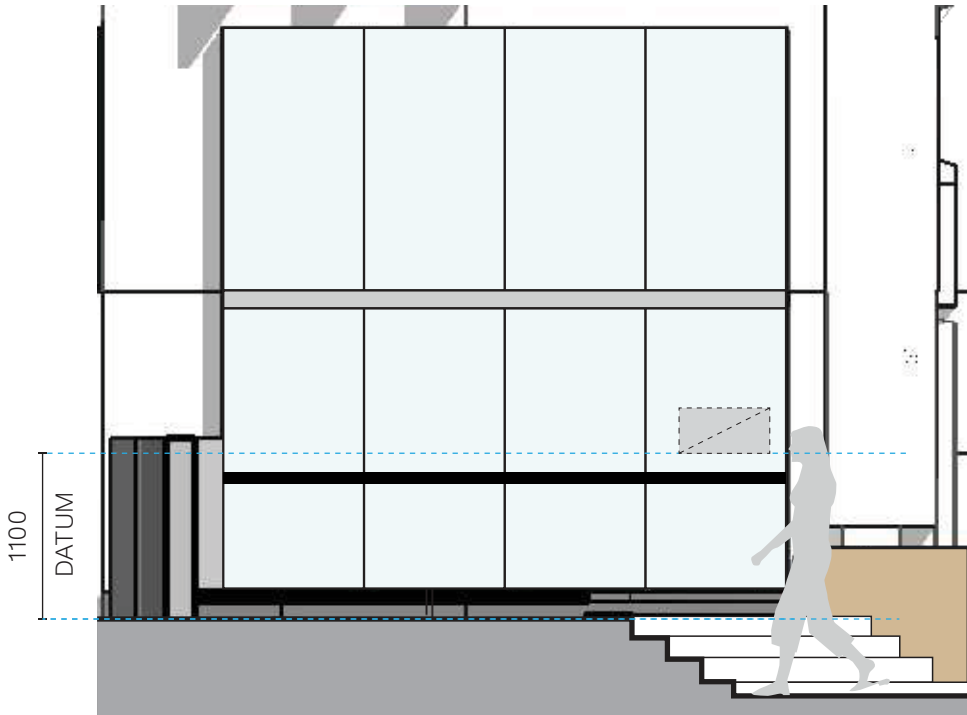

02 Indicative Front Elevation - Retail G01/38A
Scale: 1:50

Project
2-60 Cumberland St, The Rocks

Client
Job no. Sirius Developments Pty Ltd
RIC01

Issue		
5	For REVIEW	15.12.22
6	For REVIEW	11.01.23
7	For REVIEW	22.03.23
8	For REVIEW	23.03.23
9	For REVIEW	18.04.23
10	For CONSTRUCTION	27.04.23
11	For CONSTRUCTION	22.09.23

Written dimensions take precedence over scaled dimensions. Contractors shall verify all critical dimensions on site prior to commencement of work. Drawings are design intent only. Citizen Group Pty Ltd take no responsibility for the structural, electrical and mechanical engineering. All work to comply with the BCA, Australia Standards and other Codes as applicable.
© Citizen Group Pty Ltd.

Design Specification

Materials
Self adhesive ultra clear vinyl decal, external grade

Graphics
Graphics (lines, text, pictograms, arrows etc) to be applied direct digital print to vinyl, white.

Data & Electrical
N/A

Fixing
Self adhesive to glazing

Coordination
Contractor to measure on site


Location for sign to be placed on any retail glazing panel along the 1100mm datum line.

Drawn AV
Scale As shown at A3


Drawing No. Revision
RIC01_SB_SI_179 11

Drawing title / Sign Type


Retail ID
- Sheet 2

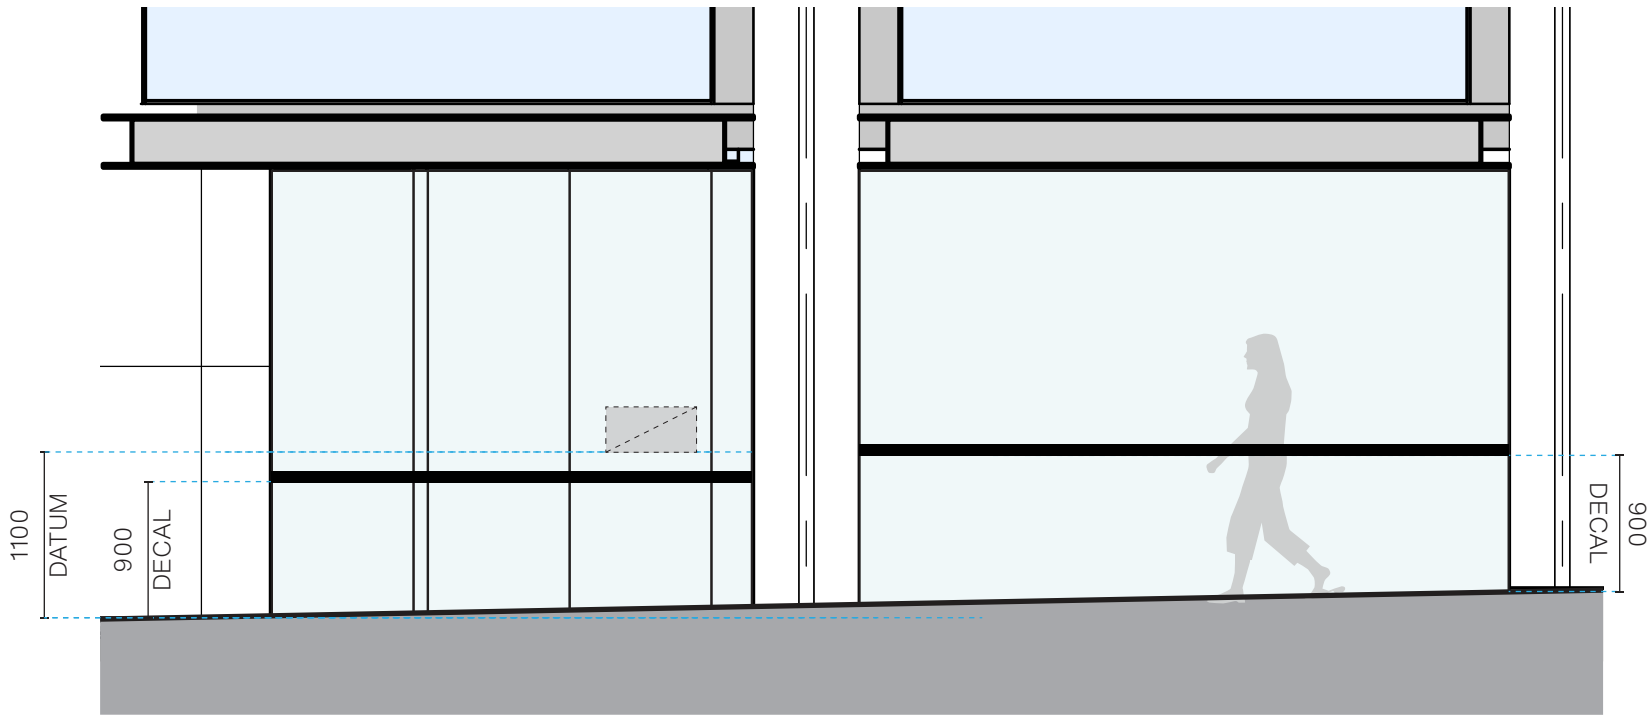

02 Indicative Front Elevation - Retail G12/38G
Scale: 1:50

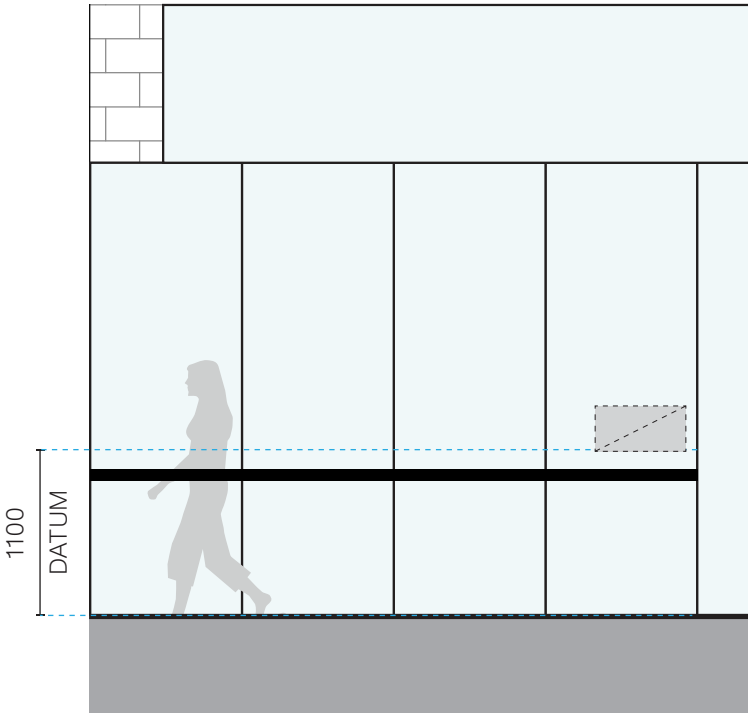

01 Indicative Front Elevation - Retail G12/38G
Scale: 1:50

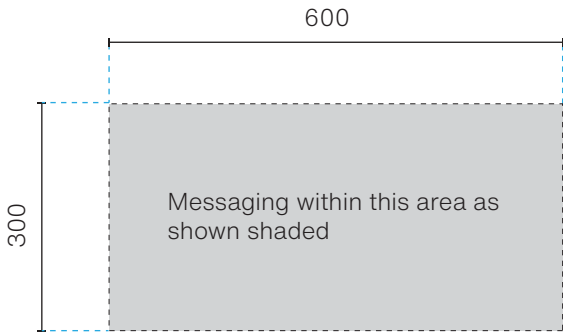

03 Detail
Scale: 1:50




04 Indicative white vinyl messaging
Scale: NTS




Note: Refer to drawing
RIC01_SB_SI_153 for SOHO Suite
G07 signage




04 Indicative Visualisation
Scale: NTS

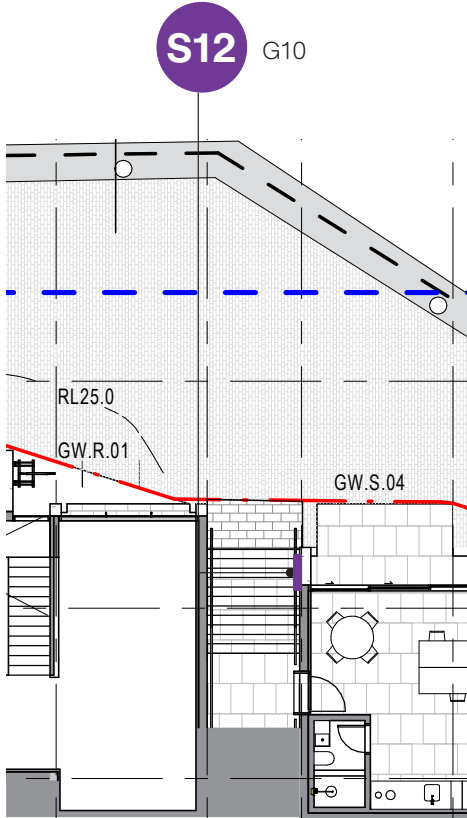


05 Plan - SOHO Suite G10
Scale: 1:200

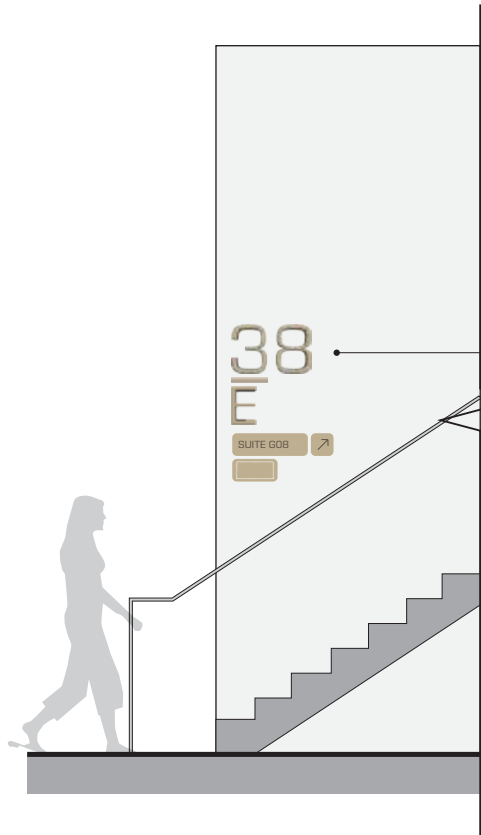


06 Elevation - SOHO Suite G08
Scale: 1:50

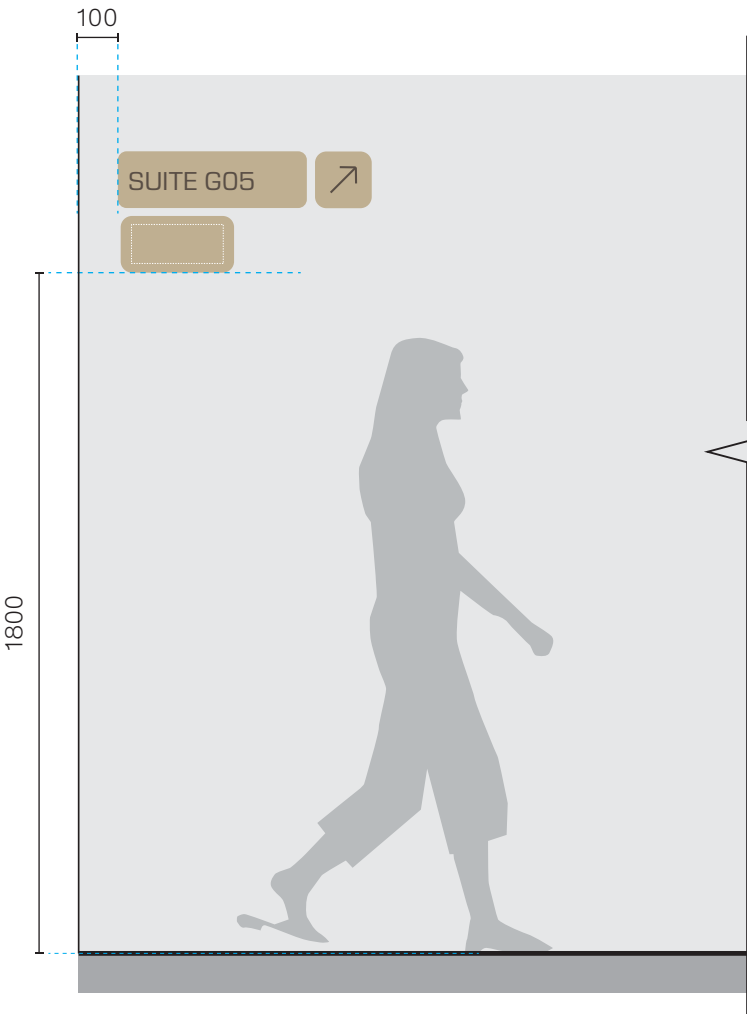

01 Front Elevation
Scale: 1:20

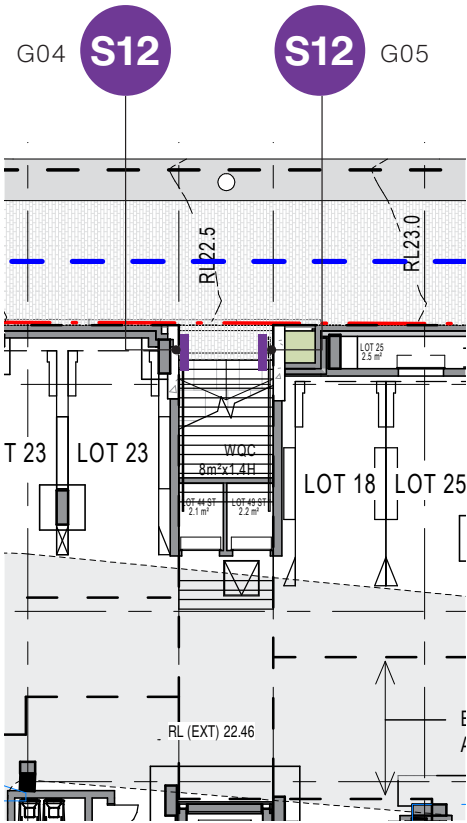

02 Plan - SOHO Suite G04 & G05
Scale: 1:200

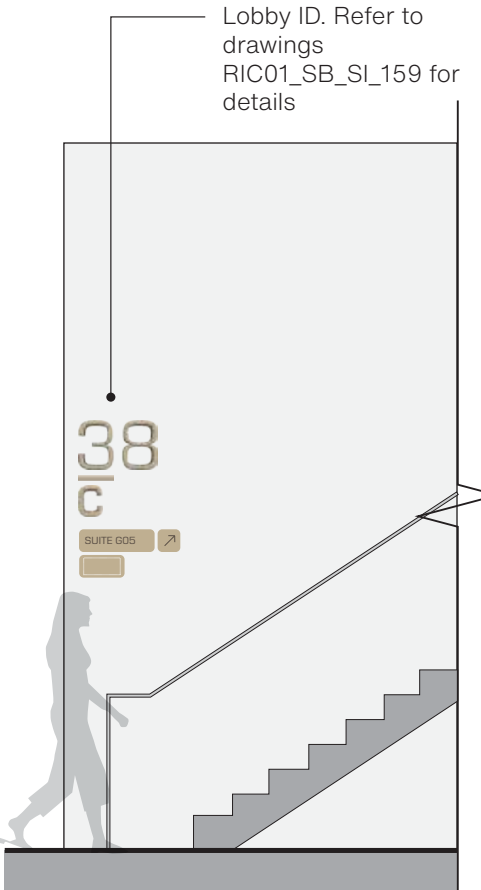

03 Elevation - SOHO Suite G05 & G04
Scale: 1:50

Lobby ID. Refer to
drawings
RIC01_SB_SI_159 for
details

Citizen

Citizen Group Pty Ltd ABN 93 242 914 258
Suite 201/167 Phillip Street, Sydney NSW 2000
Telephone +61(0)409 601 595

Project

2-60 Cumberland St, The Rocks

Client Sirius Developments Pty Ltd
Job no. RIC01

Issue		
5	For REVIEW	15.12.22
6	For REVIEW	11.01.23
7	For REVIEW	22.03.23
8	For REVIEW	23.03.23
9	For REVIEW	18.04.23
10	For CONSTRUCTION	27.04.23
11	For CONSTRUCTION	22.09.23

Written dimensions take precedence over scaled dimensions. Contractors shall verify all critical dimensions on site prior to commencement of work. Drawings are design intent only. Citizen Group Pty Ltd take no responsibility for the structural, electrical and mechanical engineering. All work to comply with the BCA, Australia Standards and other Codes as applicable.
© Citizen Group Pty Ltd.

Design Specification

Materials

3mm aluminium panel
Anodised finish.
Colour: AAF Evershield, Monaco Stone
E65TL. Finish satin.

Graphics

Direct digital print
Colour: Pantone 2336CP
C76 M69 Y68 K33
Ensure graphics are crisp and where required a double-pass of printing.
Satin clear top coat to encapsulate graphics.

Data & Electrical

N/A

Fixing

Adhesive & or mechanically fixed to wall as best suits wall surface. Contractor to confirm on site and determine suitable fixing.

Coordination

N/A

Drawn AV
Scale As shown at A3

Drawing No. RIC01_SB_SI_183
Revision 11

Drawing title / Sign Type

SOHO ID
- Sheet 1

S12

Project
2-60 Cumberland St, The Rocks

Client
Job no. Sirius Developments Pty Ltd
RIC01

Issue		
5	For REVIEW	15.12.22
6	For REVIEW	11.01.23
7	For REVIEW	22.03.23
8	For REVIEW	23.03.23
9	For REVIEW	18.04.23
10	For CONSTRUCTION	27.04.23
11	For CONSTRUCTION	22.09.23

Written dimensions take precedence over scaled dimensions. Contractors shall verify all critical dimensions on site prior to commencement of work. Drawings are design intent only. Citizen Group Pty Ltd take no responsibility for the structural, electrical and mechanical engineering. All work to comply with the BCA, Australia Standards and other Codes as applicable.
© Citizen Group Pty Ltd.

Design Specification

Materials
3mm aluminium panel
Anodised finish.
Colour: AAF Evershield, Monaco Stone E65TL. Finish satin.

Graphics
Direct digital print
Colour: Pantone 2336CP
C76 M69 Y68 K33
Ensure graphics are crisp and where required a double-pass of printing.
Satin clear top coat to encapsulate graphics.

Data & Electrical
N/A

Fixing
Adhesive & or mechanically fixed to wall as best suits wall surface. Contractor to confirm on site and determine suitable fixing.


Coordination
N/A

Drawn AV
Scale As shown at A3


Drawing No.	Revision
RIC01_SB_SI_184	11

Drawing title / Sign Type


SOHO ID
- Sheet 2

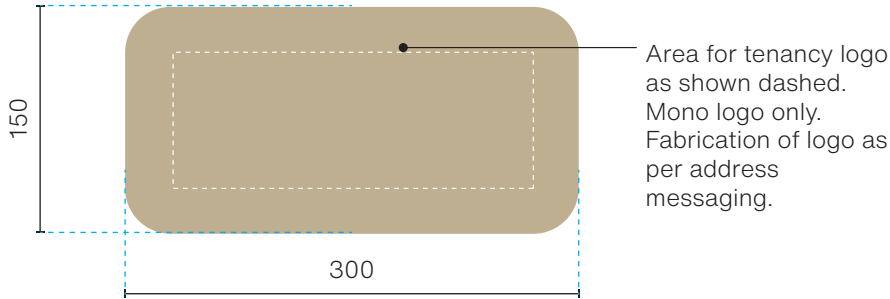


04 Elevation - Panel 3
Scale: 1:5

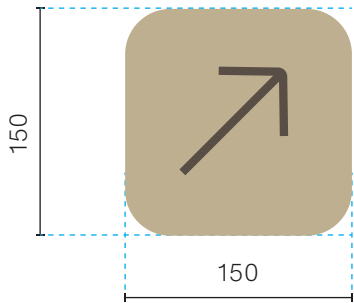


03 Elevation - Panel 2
Scale: 1:5

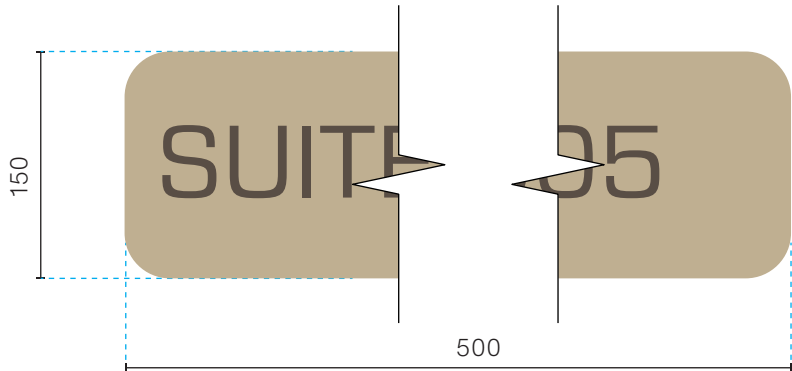


02 Elevation - Panel 1
Scale: 1:5

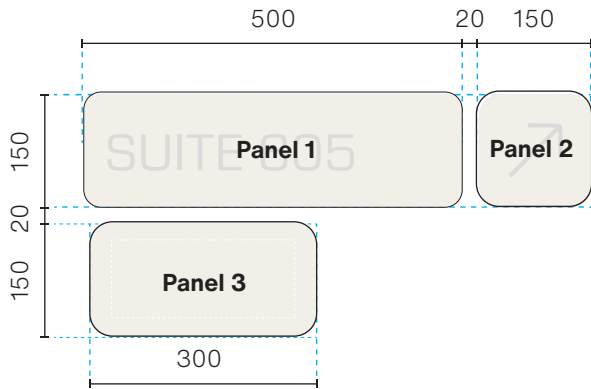

01 Elevation - Panel types
Scale: 1:10

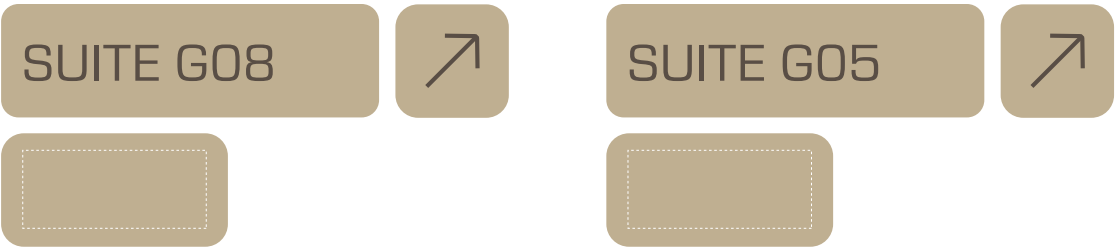

04 Section, panel 1,2,3
Scale: 1:1

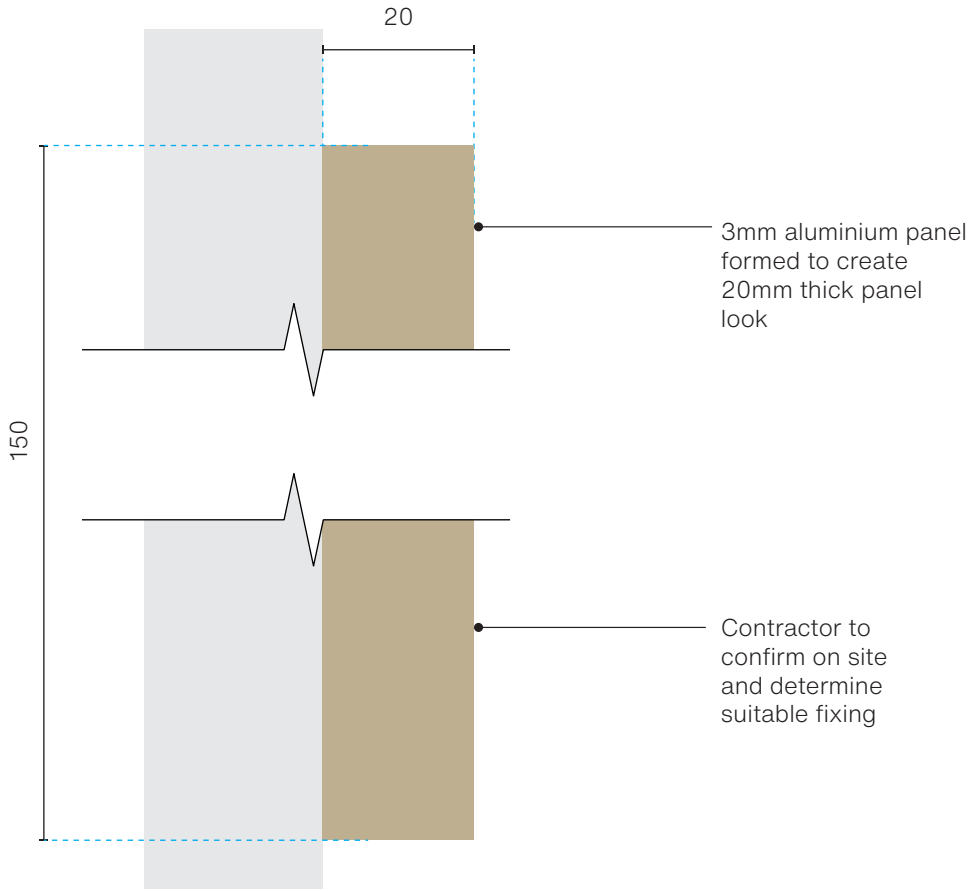

02 Section, panel 1,2,3
Scale: 1:1

Project
2-60 Cumberland St, The Rocks

Client
Job no. Sirius Developments Pty Ltd
RIC01

Issue		
5	For REVIEW	15.12.22
6	For REVIEW	11.01.23
7	For REVIEW	22.03.23
8	For REVIEW	23.03.23
9	For REVIEW	18.04.23
10	For CONSTRUCTION	27.04.23
11	For CONSTRUCTION	22.09.23

Written dimensions take precedence over scaled dimensions. Contractors shall verify all critical dimensions on site prior to commencement of work. Drawings are design intent only. Citizen Group Pty Ltd take no responsibility for the structural, electrical and mechanical engineering. All work to comply with the BCA, Australia Standards and other Codes as applicable.
© Citizen Group Pty Ltd.

Design Specification

Materials
3mm aluminium panel
Anodised finish.
Colour: AAF Evershield, Monaco Stone E65TL. Finish satin.

Graphics
Direct digital print
Colour: Pantone 2336CP
C76 M69 Y68 K33
Ensure graphics are crisp and where required a double-pass of printing.
Satin clear top coat to encapsulate graphics.

Data & Electrical
N/A

Fixing
Adhesive & or mechanically fixed to wall as best suits wall surface. Contractor to confirm on site and determine suitable fixing.


Coordination
N/A

Drawn AV
Scale As shown at A3

Drawing No.	Revision
RIC01_SB_SI_185	11

Drawing title / Sign Type

SOHO ID
- Sheet 3

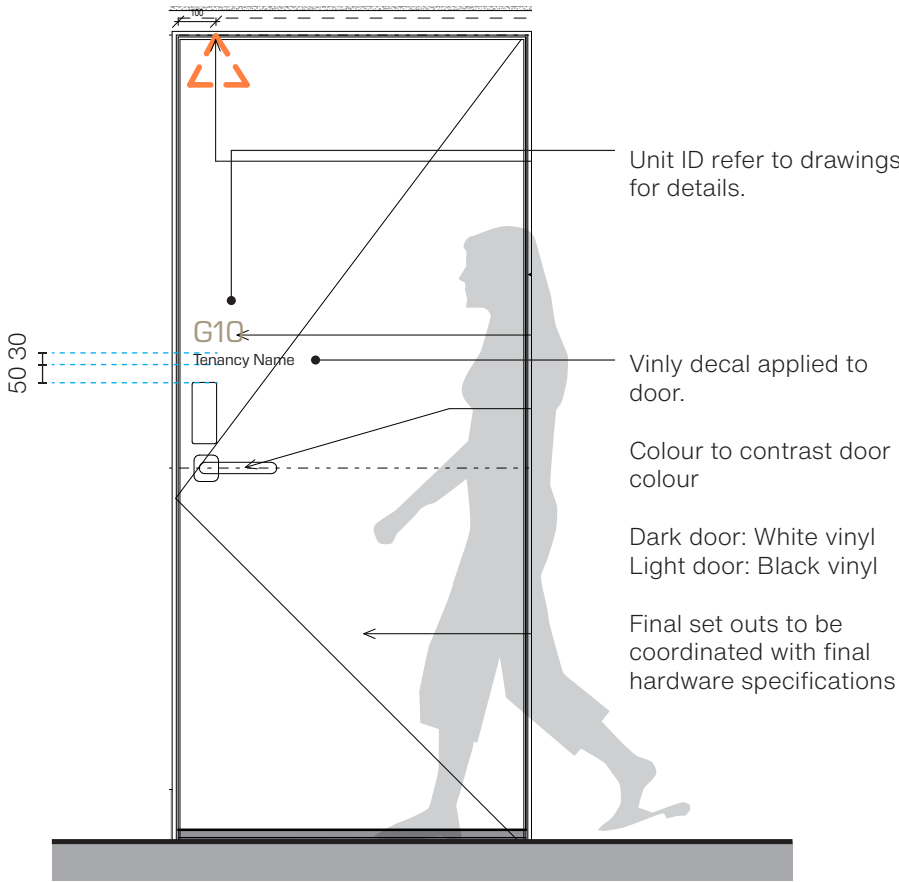

01 Tenancy address to doors
Scale: 1:5

Project
2-60 Cumberland St, The Rocks

Client
Job no. Sirius Developments Pty Ltd
RIC01

Issue		
5	For REVIEW	15.12.22
6	For REVIEW	11.01.23
7	For REVIEW	22.03.23
8	For REVIEW	23.03.23
9	For REVIEW	18.04.23
10	For CONSTRUCTION	27.04.23
11	For CONSTRUCTION	22.09.23

Written dimensions take precedence over scaled dimensions. Contractors shall verify all critical dimensions on site prior to commencement of work. Drawings are design intent only. Citizen Group Pty Ltd take no responsibility for the structural, electrical and mechanical engineering. All work to comply with the BCA, Australia Standards and other Codes as applicable.
© Citizen Group Pty Ltd.

Design Specification

Materials
Self adhesive ultra clear vinyl decal, external grade

Graphics
Graphics (lines, text, pictograms, arrows etc) to be applied direct digital print to vinyl, white.

Data & Electrical
N/A

Fixing
Self adhesive to glazing



Coordination
Contractor to measure on site

Drawn AV
Scale As shown at A3

Drawing No. Revision
RIC01_SB_SI_186 11

Drawing title / Sign Type

SOHO ID Glazing
- Sheet 1

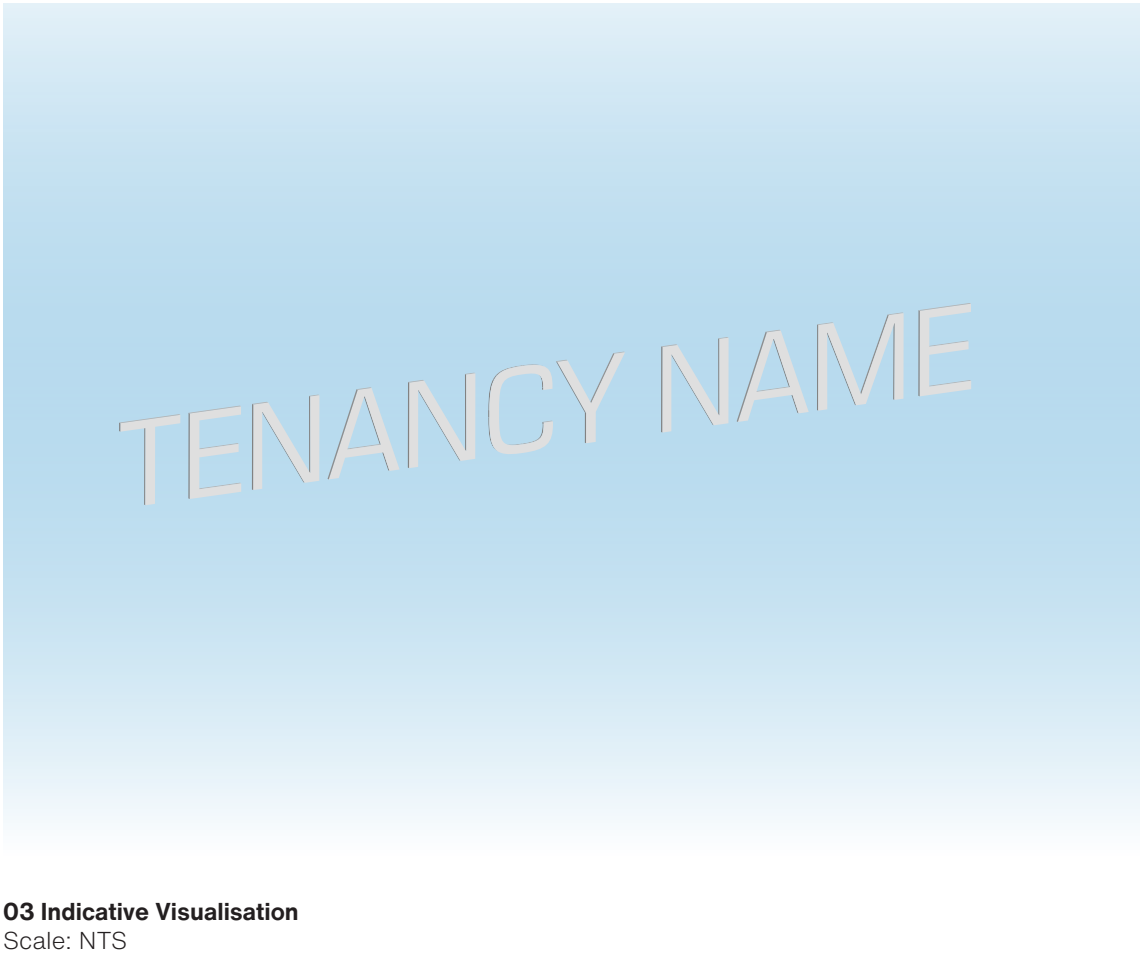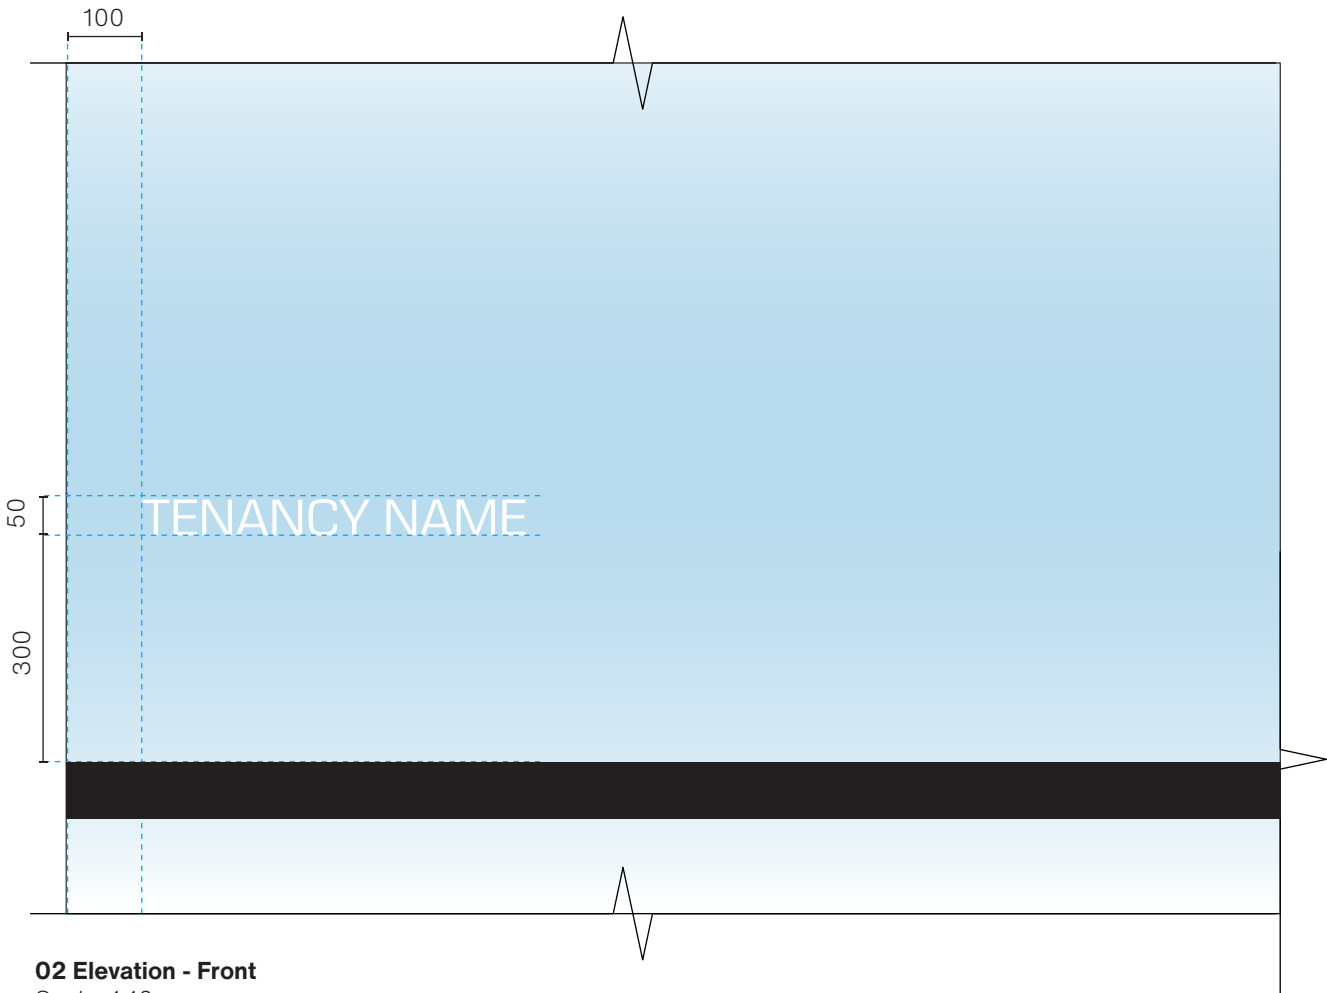

Issue		
5	For REVIEW	15.12.22
6	For REVIEW	11.01.23
7	For REVIEW	22.03.23
8	For REVIEW	23.03.23
9	For REVIEW	18.04.23
10	For CONSTRUCTION	27.04.23
11	For CONSTRUCTION	22.09.23
12	For CONSTRUCTION	07.12.23

Written dimensions take precedence over scaled dimensions. Contractors shall verify all critical dimensions on site prior to commencement of work. Drawings are design intent only. Citizen Group Pty Ltd take no responsibility for the structural, electrical and mechanical engineering. All work to comply with the BCA, Australia Standards and other Codes as applicable.
© Citizen Group Pty Ltd.

Design Specification

Materials
3mm aluminium panel.
Pencil round corners (no sharp edges).
2-pack polyurethane paint finish. .

Dulux to match Sirius Architecture dark bronze. White graphics. Satin clear top coat to encapsulate graphics.

Satin clear top coat to encapsulate graphics.

Graphics
3D Direct digital print white.

Data & Electrical
N/A

Fixing
Adhesive fixed directly to wall or glazing surface.

Coordination
Contractor to check on site and ensure appropriate contrasting sign is applied to areas.


Ensure all accessible statutory signs achieve a min. 30% luminance contrast with their background

Drawn AV
Scale As shown at A3

Drawing No.	Revision
RIC01_SB_SI_290	12

Drawing title / Sign Type


Statutory Accessible Directional Signage Ext.

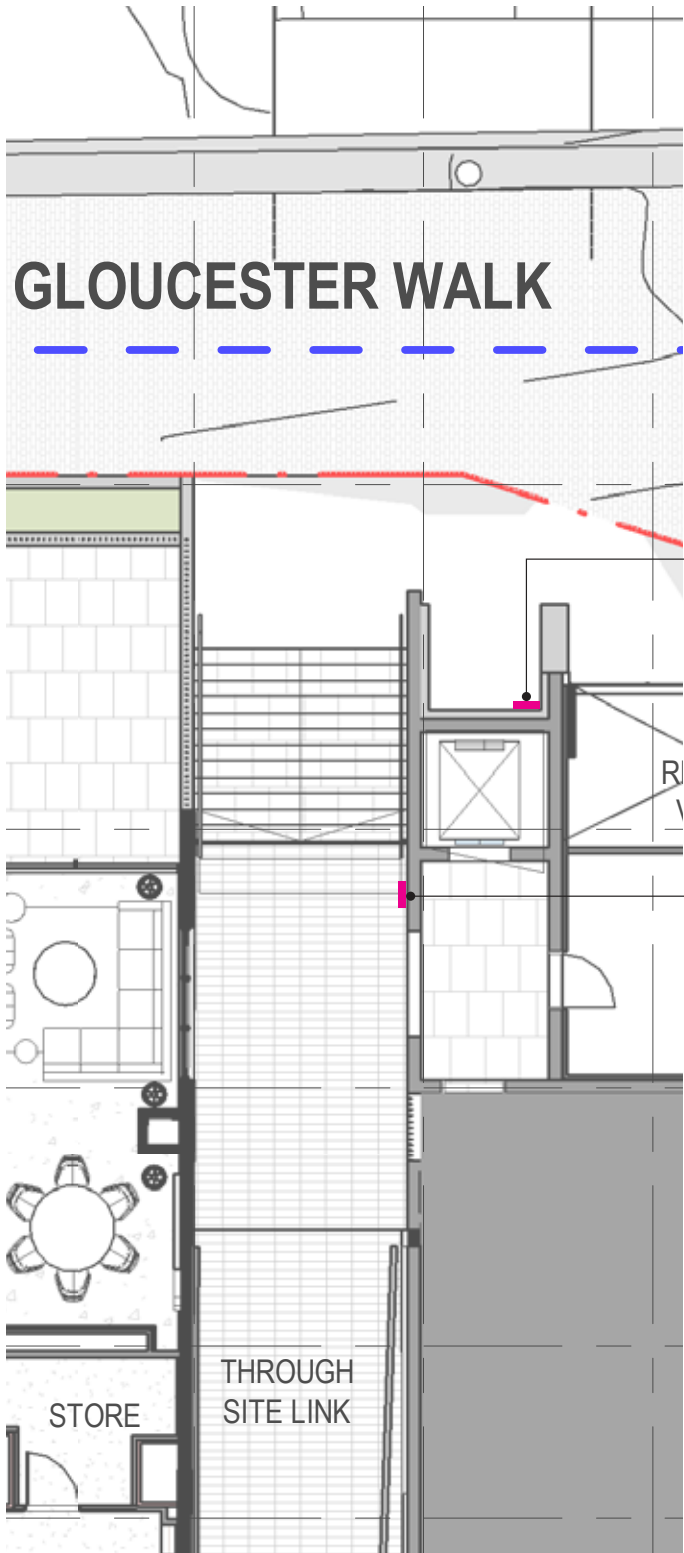


01 Additional signs- publicly accessible lift
Scale NTS



04 Indicative Visualisation
Scale: NTS
'Accessible lift to Cumberland Street'

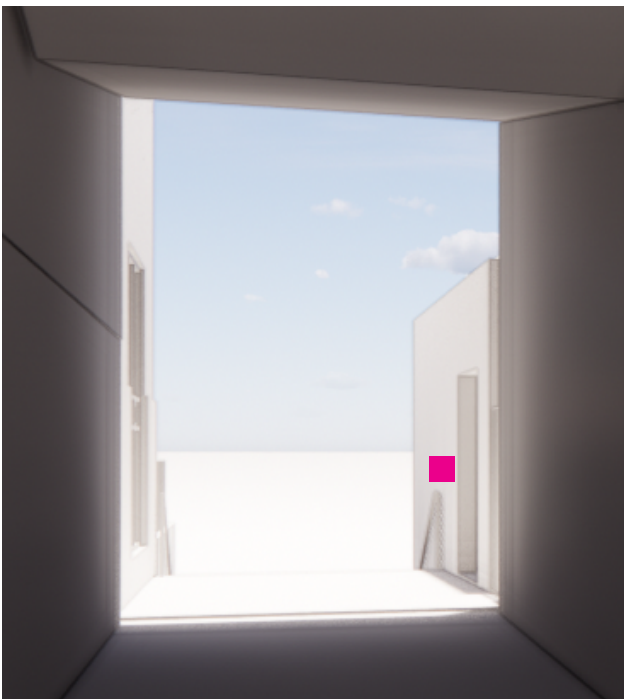

05 Indicative Visualisation
Scale: NTS
'Accessible lift to Gloucester Walk'

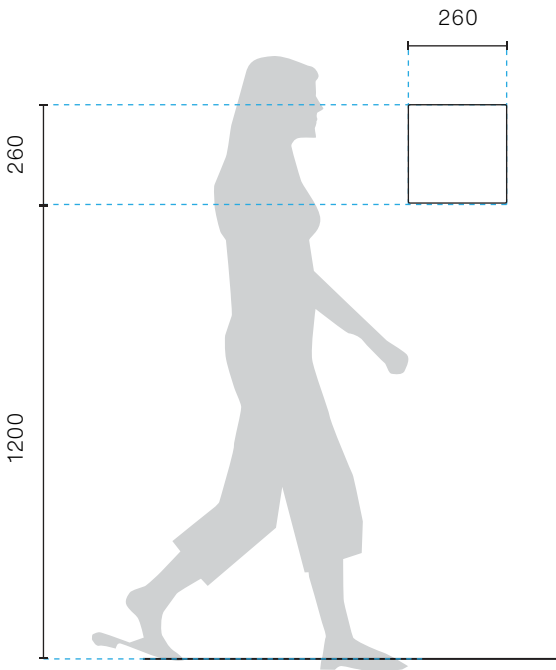

02 Elevation
Scale: 1:20



03 Messaging
Scale 1:10

Exterior Wall plate Colour: 2 pac poly.
Dulux to match Sirius Architecture dark bronze. White graphics. Satin clear top coat to encapsulate graphics.



Special note

Tactile & Braille
Braille text is NOT final copy. It is illustrated for setout purposes only. Signage contractor to setout the tactile and braille as per Australian Standards, DDA and BCA, in particular Part D3.6 and input all final copy. Final Braille copy is to match tactile copy as illustrated or included in message schedule or masterplans. Braille to be Grade 1 Braille in accordance with Australian Standards and the Australian Braille Authority.

Thank you