

SITE PLAN.

1 : 150

Designer Name: Justin Elazzi
Membership No: 3319-20
Email: admin@inhausdesigns.com.au
Browse: www.inhausdesigns.com.au

Residential / Commercial / Interiors

bdaa
ACCREDITED
BUILDING DESIGNER

INHAUS
DESIGNS

THIS DRAWING AND DESIGN IS
SUBJECT TO COPYRIGHT AND SHALL
NOT BE COPIED IN WHOLE OR IN
PART WITHOUT THE WRITTEN
PERMISSION OF INHAUS DESIGNS
NSW PTY LTD OR ITS AGENT.




REV / DATE	DESCRIPTION
10.05.2023	ISSUED FOR DA SUBMISSION
06.06.2023	DA SUBMISSION

TITLE
SITE PLAN
KATERINA LORD
95 GRIFFITHS AVENUE, BANKSTOWN
CHANGE OF USE

SCALE	1 : 150	@ A3
DRAWN BY	JE	
DATE	05.02.2022	
PROJECT #	202324	
DWG #	NP-01	REVISION
		A


NORTH POINT	NOTES
	<ul style="list-style-type: none">ALL WORKS TO COMPLY WITH THE RELEVANT AUSTRALIAN STANDARDSALL WORKS ARE TO BE CARRIED OUT IN ACCORDANCE WITH THE REQUIREMENTS OF THE BUILDING CODE OF AUSTRALIA.ALL DIMS TO BE VERIFIED BY BUILDER PRIOR TO CONSTRUCTION.BOUNDARY DIMENSIONS & ALL LEVELS SUBJECT TO CONFIRMATION BY BUILDER.USE FIGURED DIMENSIONS ONLY, DO NOT SCALE FROM PLANS.

LEGEND

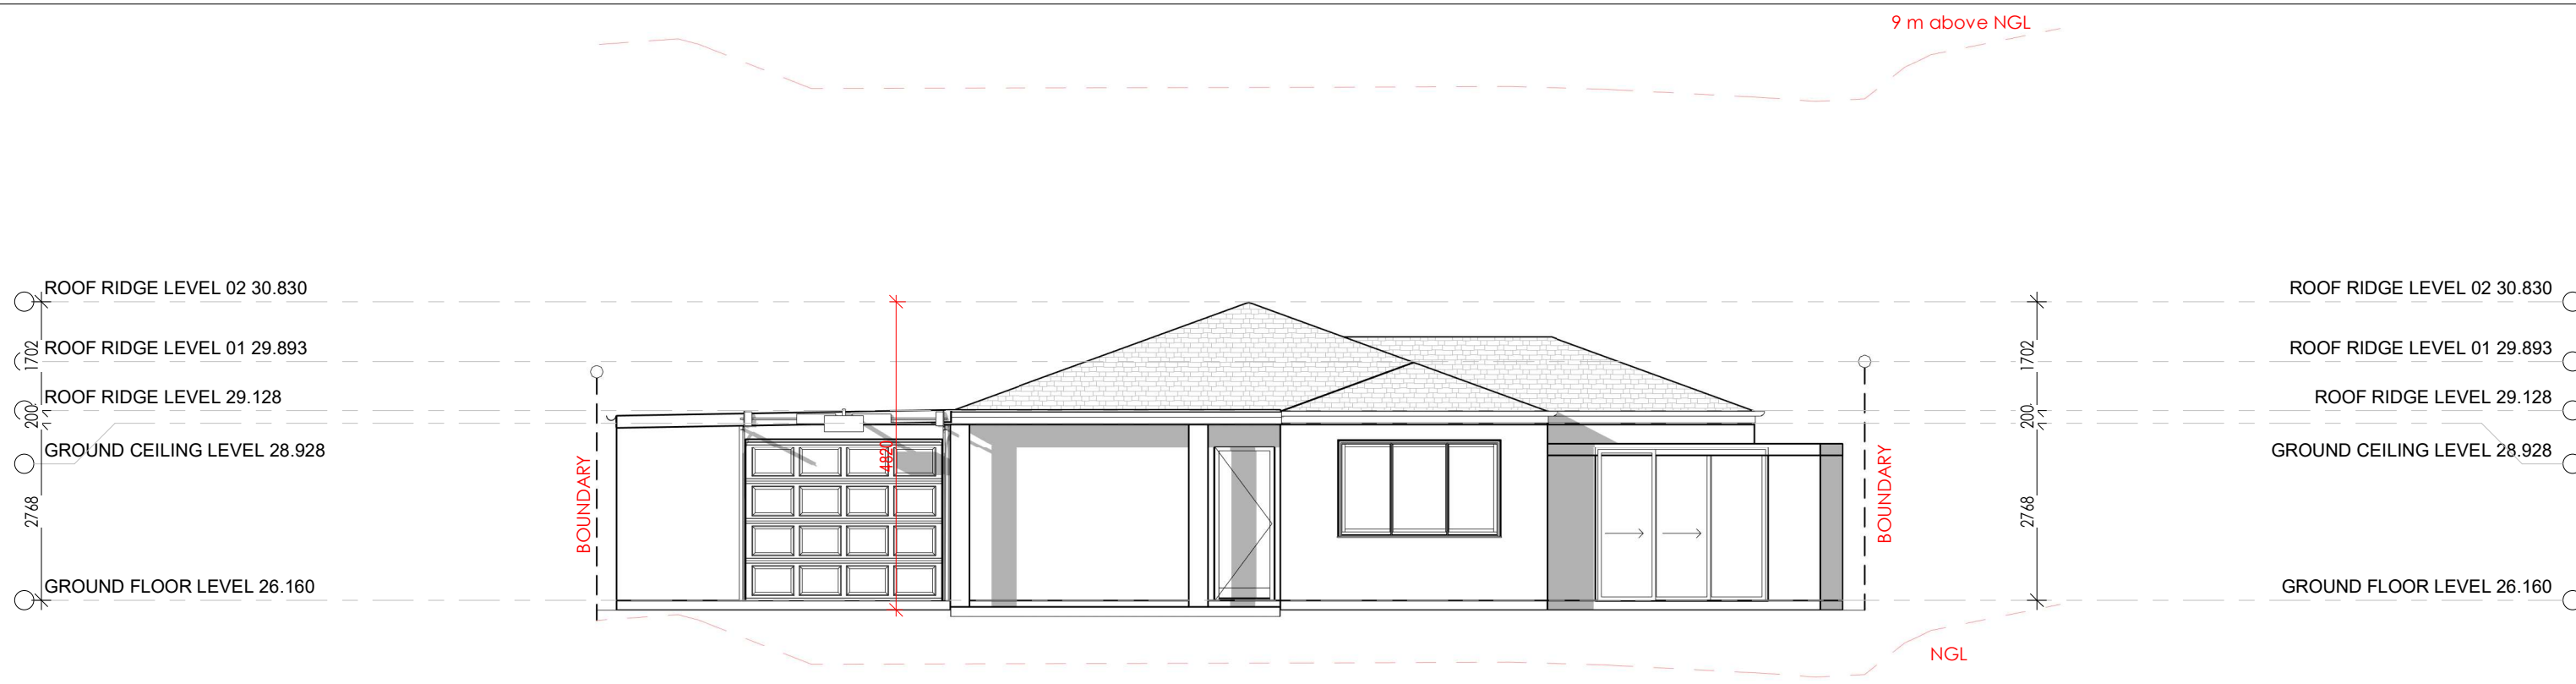

WEST ELEVATION.


1 : 100

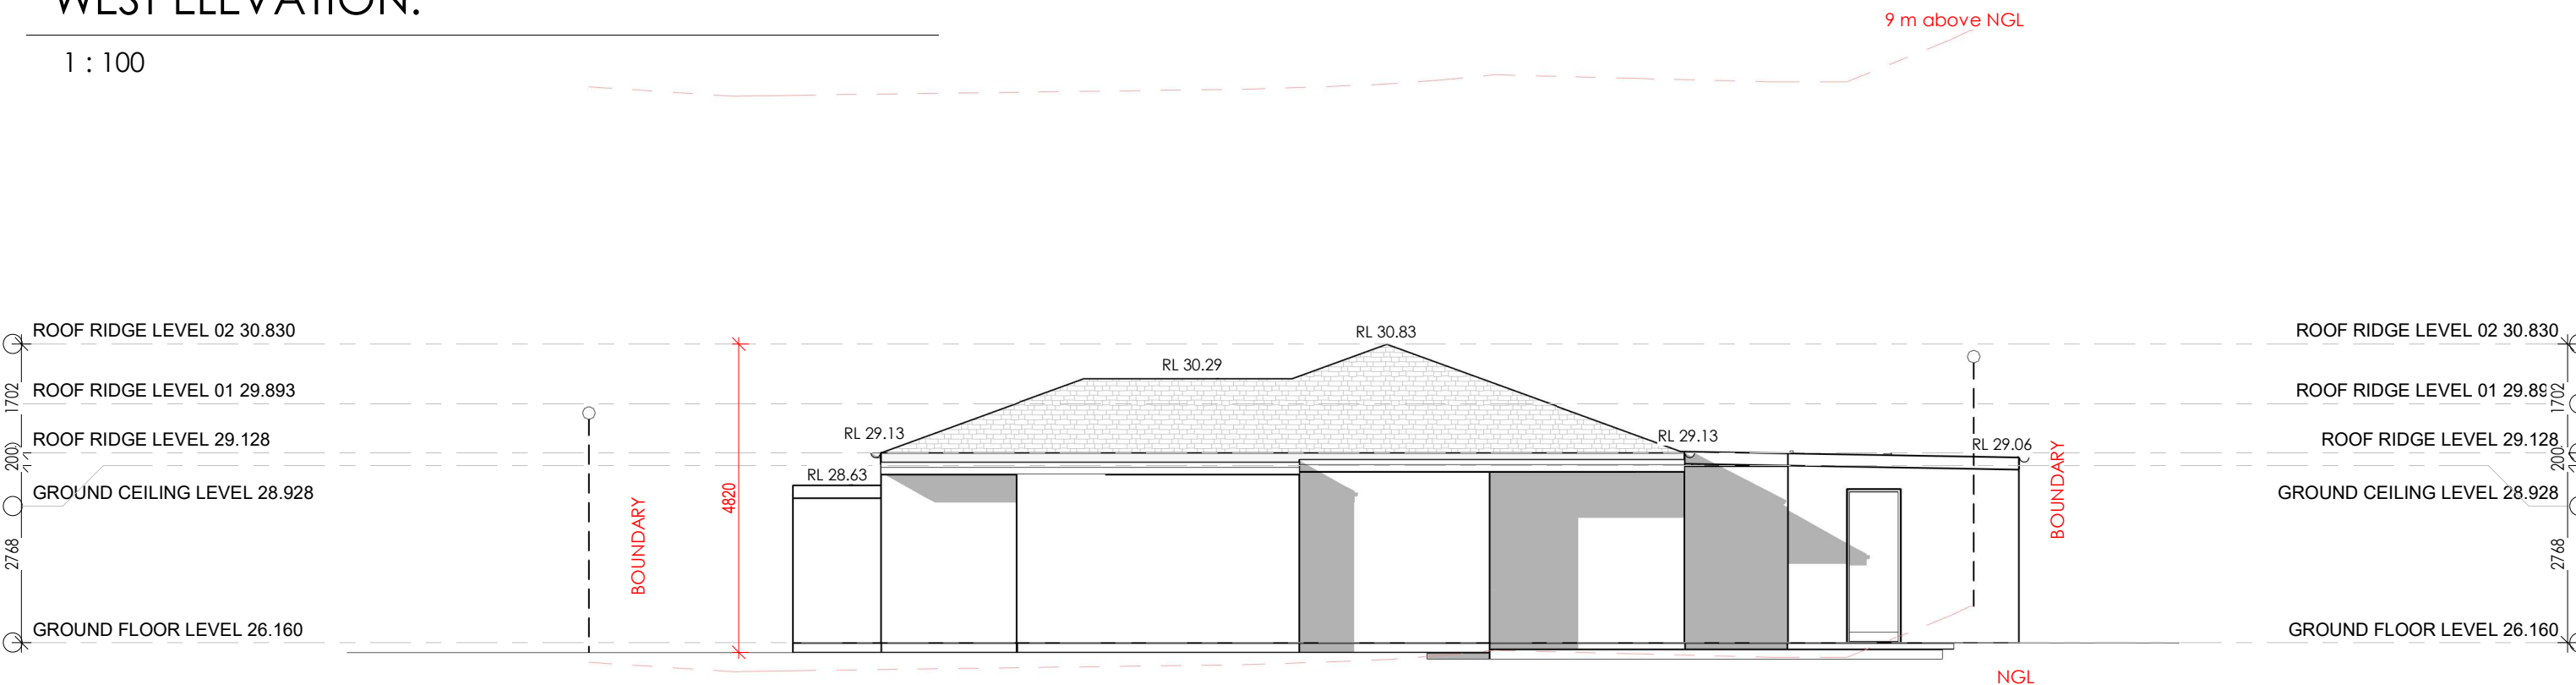

EAST ELEVATION.


1 : 100

<div>Designer Name: Justin Elazzi</div> <div>Membership No: 3319-20</div> <div>Email: admin@inhausdesigns.com.au</div> <div>Browse: www.inhausdesigns.com.au</div> <div>Residential / Commercial / Interiors</div> <div><div><div>bdqa</div><div>ACCREDITED BUILDING DESIGNER</div></div><div>COPYRIGHT</div><div>THIS DRAWING AND DESIGN IS SUBJECT TO COPYRIGHT AND SHALL NOT BE COPIED IN WHOLE OR IN PART WITHOUT THE WRITTEN PERMISSION OF INHAUS DESIGNS NSW PTY LTD OR ITS AGENT.</div></div>		<div><div>INHAUS</div><div>DESIGNS</div></div> <div></div>	<table><tr><th>REV / DATE</th><th>DESCRIPTION</th></tr><tr><td>A 10.05.2023</td><td>ISSUED FOR DA SUBMISSION</td></tr><tr><td> </td><td> </td></tr><tr><td> </td><td> </td></tr><tr><td> </td><td> </td></tr><tr><td> </td><td> </td></tr><tr><td> </td><td> </td></tr></table>	REV / DATE	DESCRIPTION	A 10.05.2023	ISSUED FOR DA SUBMISSION											<table><tr><th>TITLE</th></tr><tr><td>ELEVATIONS</td></tr><tr><td>KATERINA LORD</td></tr><tr><td>95 GRIFFITHS AVENUE, BANKSTOWN</td></tr><tr><td>CHANGE OF USE</td></tr></table>	TITLE	ELEVATIONS	KATERINA LORD	95 GRIFFITHS AVENUE, BANKSTOWN	CHANGE OF USE	<table><tr><td>SCALE</td><td>1 : 100</td><td>@ A3</td></tr><tr><td>DRAWN BY</td><td>JE</td><td> </td></tr><tr><td>DATE</td><td>05.02.2022</td><td> </td></tr><tr><td>PROJECT #</td><td>202324</td><td> </td></tr><tr><td>DWG #</td><td>NP-02</td><td>REVISION</td></tr><tr><td> </td><td> </td><td>A</td></tr></table>	SCALE	1 : 100	@ A3	DRAWN BY	JE		DATE	05.02.2022		PROJECT #	202324		DWG #	NP-02	REVISION			A	<div>NORTH POINT</div> <div></div>	<div>NOTES</div> <div><div>· ALL WORKS TO COMPLY WITH THE RELEVANT AUSTRALIAN STANDARDS</div><div>· ALL WORKS ARE TO BE CARRIED OUT IN ACCORDANCE WITH THE REQUIREMENTS OF THE BUILDING CODE OF AUSTRALIA.</div><div>· ALL DIMS TO BE VERIFIED BY BUILDER PRIOR TO CONSTRUCTION.</div><div>· BOUNDARY DIMENSIONS & ALL LEVELS SUBJECT TO CONFIRMATION BY BUILDER.</div><div>· USE FIGURED DIMENSIONS ONLY, DO NOT SCALE FROM PLANS.</div></div>	<div>LEGEND</div>
REV / DATE	DESCRIPTION	
A 10.05.2023	ISSUED FOR DA SUBMISSION	
TITLE	
ELEVATIONS	
KATERINA LORD	
95 GRIFFITHS AVENUE, BANKSTOWN	
CHANGE OF USE	
SCALE	1 : 100	@ A3	
DRAWN BY	JE	
DATE	05.02.2022	
PROJECT #	202324	
DWG #	NP-02	REVISION	
		A	

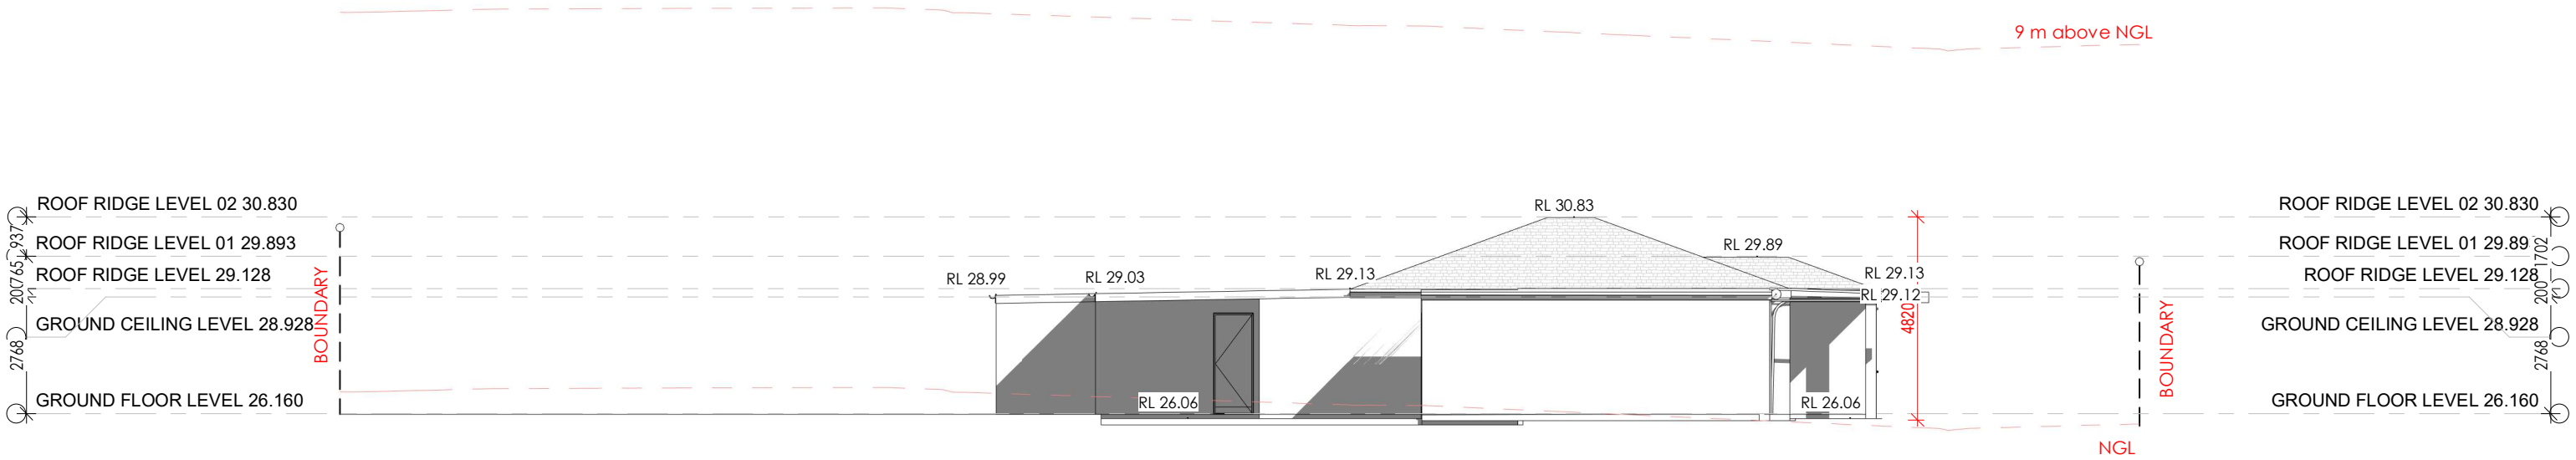

NORTH ELEVATION.

1 : 150

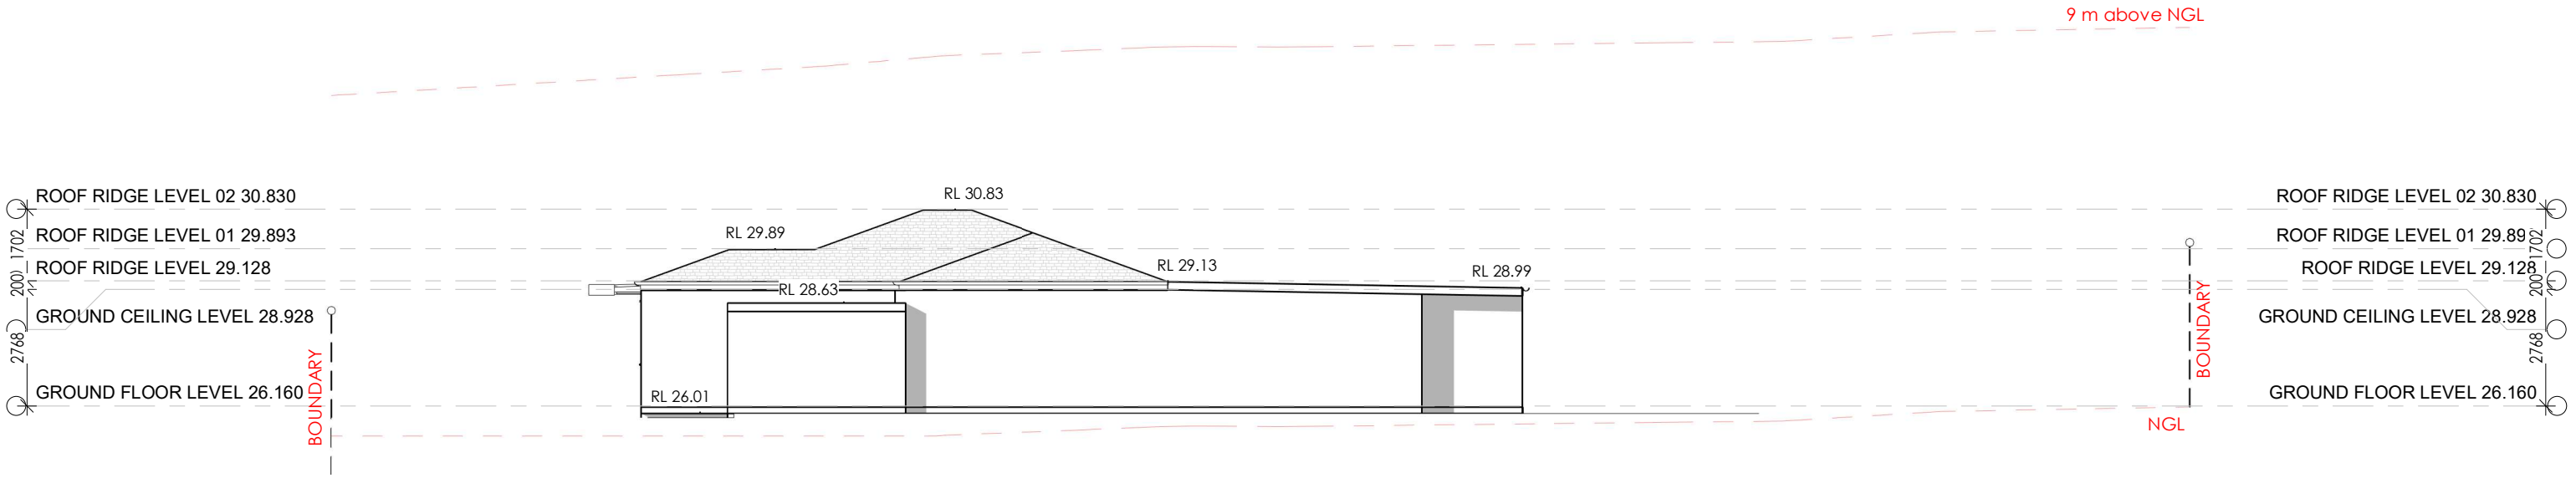

SOUTH ELEVATION.

1 : 150

<div>Designer Name: Justin Elazzi</div> <div>Membership No: 3319-20</div> <div>Email: admin@inhausdesigns.com.au</div> <div>Browse: www.inhausdesigns.com.au</div> <div>Residential / Commercial / Interiors</div> <div><div><div>bdga</div><div>ACCREDITED BUILDING DESIGNER</div></div><div>THIS DRAWING AND DESIGN IS SUBJECT TO COPYRIGHT AND SHALL NOT BE COPIED IN WHOLE OR IN PART WITHOUT THE WRITTEN PERMISSION OF INHAUS DESIGNS NSW PTY LTD OR ITS AGENT.</div></div>		<div><div>INHAUS</div><div>DESIGNS</div></div> <div></div>	<table><tr><th>REV / DATE</th><th>DESCRIPTION</th></tr><tr><td>A 10.05.2023</td><td>ISSUED FOR DA SUBMISSION</td></tr><tr><td> </td><td> </td></tr><tr><td> </td><td> </td></tr><tr><td> </td><td> </td></tr><tr><td> </td><td> </td></tr><tr><td> </td><td> </td></tr></table>	REV / DATE	DESCRIPTION	A 10.05.2023	ISSUED FOR DA SUBMISSION											<table><tr><th>TITLE</th></tr><tr><td>ELEVATIONS</td></tr><tr><td>KATERINA LORD</td></tr><tr><td>95 GRIFFITHS AVENUE, BANKSTOWN</td></tr><tr><td>CHANGE OF USE</td></tr></table>	TITLE	ELEVATIONS	KATERINA LORD	95 GRIFFITHS AVENUE, BANKSTOWN	CHANGE OF USE	<table><tr><td>SCALE</td><td>1 : 150</td><td>@ A3</td></tr><tr><td>DRAWN BY</td><td>JE</td><td> </td></tr><tr><td>DATE</td><td>05.02.2022</td><td> </td></tr><tr><td>PROJECT #</td><td>202324</td><td> </td></tr><tr><td>DWG #</td><td>NP-03</td><td>REVISION</td></tr><tr><td> </td><td> </td><td>A</td></tr></table>	SCALE	1 : 150	@ A3	DRAWN BY	JE		DATE	05.02.2022		PROJECT #	202324		DWG #	NP-03	REVISION			A	<div>NORTH POINT</div> <div></div>	<div>NOTES</div> <div><div>· ALL WORKS TO COMPLY WITH THE RELEVANT AUSTRALIAN STANDARDS</div><div>· ALL WORKS ARE TO BE CARRIED OUT IN ACCORDANCE WITH THE REQUIREMENTS OF THE BUILDING CODE OF AUSTRALIA.</div><div>· ALL DIMS TO BE VERIFIED BY BUILDER PRIOR TO CONSTRUCTION.</div><div>· BOUNDARY DIMENSIONS & ALL LEVELS SUBJECT TO CONFIRMATION BY BUILDER.</div><div>· USE FIGURED DIMENSIONS ONLY, DO NOT SCALE FROM PLANS.</div></div>	<div>LEGEND</div>
REV / DATE	DESCRIPTION	
A 10.05.2023	ISSUED FOR DA SUBMISSION	
TITLE	
ELEVATIONS	
KATERINA LORD	
95 GRIFFITHS AVENUE, BANKSTOWN	
CHANGE OF USE	
SCALE	1 : 150	@ A3	
DRAWN BY	JE	
DATE	05.02.2022	
PROJECT #	202324	
DWG #	NP-03	REVISION	
		A	