

AMENDMENTS


THIS WORK IS TO BE COMPLETED WITH THE BUILDING CODE OF AUSTRALIA, SNA CODES AND RELEVANT BY LAWS.  
THE BUILDING MANUFACTURER SHALL CHECK AND VERIFY ALL DIMENSIONS, SNA CODES AND CONSTRUCTION METHODS PRIOR TO COMMENCEMENT OF WORK.  
PREFERENCES OF DIMENSIONED MEASUREMENTS TO BE TAKEN OVER SCALED MEASUREMENTS.  
THESE DRAWINGS HAVE BEEN PREPARED BY CORONA PROJECTS AND SHALL REMAIN THE PROPERTY OF THE ABOVE PARTY.  
THESE DRAWINGS ARE NOT TO BE USED IN ANY WAY WITHOUT THE PERMISSION OF CORONA PROJECTS AND ARE SUBJECT TO COPYRIGHT LAWS.  
A COPY OF THIS PLAN IS TO BE SUBMITTED BY THE PROPRIETOR TO THE WATERBOARD FOR APPROVAL AS REQUIRED BY THE LOCAL COUNCIL.  
DESIGN INTENT ONLY - NOT FOR CONSTRUCTION.



PO BOX 1749 BONDI JUNCTION NSW 1355  
PHONE: 0419 438 956  
EMAIL: info@coronaprojects.com

DRAWING:  
SITE PLAN


SCALE:  
1:200 @ A2

PROJECT:  
BUILDING INFORMATION  
CERTIFICATE


ADDRESS:  
28A HARLEY CRESCENT,  
CONDELL PARK

SHEET No  
1

DATE:  
MAY 2023

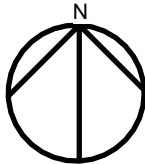



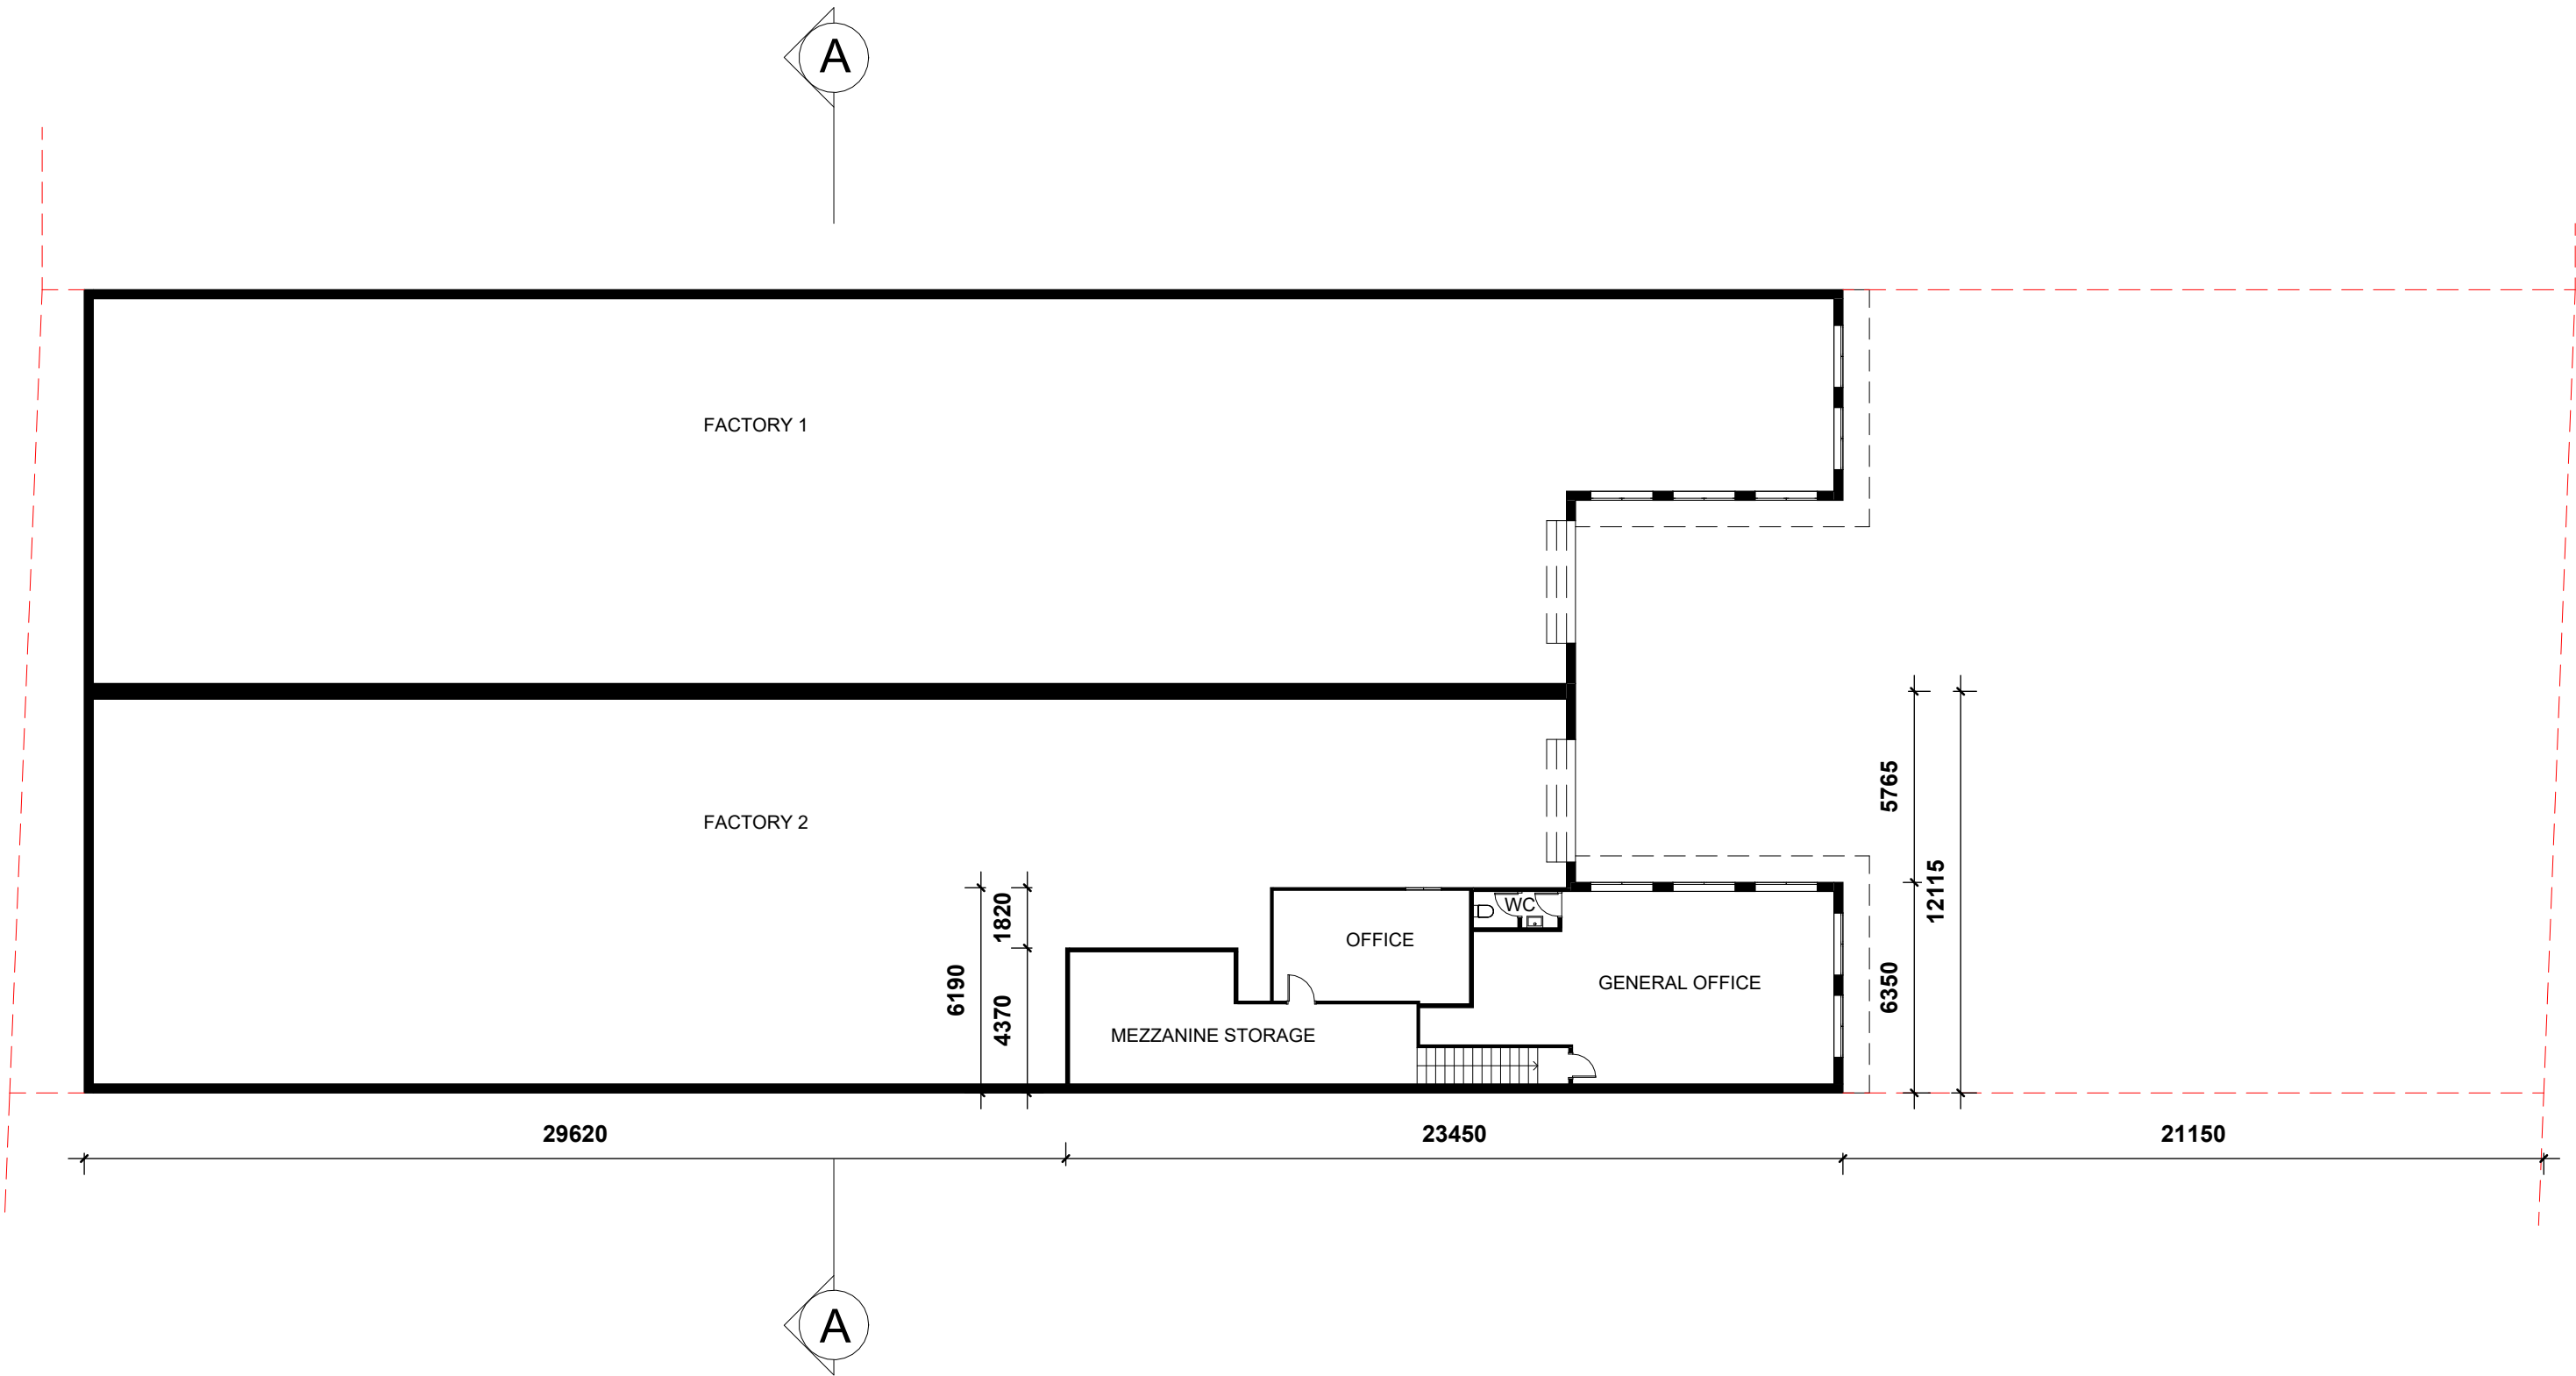

AMENDMENTS


THIS WORK IS TO BE COMPLETED WITH THE BUILDING CODE OF AUSTRALIA, SNA CODES AND RELEVANT BY LAWS.  
THE BUILDING MANUFACTURER SHALL CHECK AND VERIFY ALL DIMENSIONS AS SHOWN ON THESE AND CONSTRUCTION METHODS PRIOR TO COMMENCEMENT OF WORK.  
PREFERENCES OF DIMENSIONED MEASUREMENTS TO BE TAKEN OVER SCALED MEASUREMENTS.  
THESE DRAWINGS HAVE BEEN PREPARED BY CORONA PROJECTS AND SHALL REMAIN THE PROPERTY OF THE ABOVE. THESE DRAWINGS ARE NOT TO BE USED IN ANY WAY WITHOUT THE PERMISSION OF CORONA PROJECTS AND ARE SUBJECT TO COPYRIGHT LAWS.  
A COPY OF THIS PLAN IS TO BE SUBMITTED BY THE PROPRIETOR TO THE WATERBOARD FOR APPROVAL AS REQUIRED BY THE LOCAL COUNCIL.  
DESIGN INTENT ONLY - NOT FOR CONSTRUCTION.



PO BOX 1749 BONDI JUNCTION NSW 1355  
PHONE: 0419 438 956  
EMAIL: info@coronaprojects.com

DRAWING:  
FIRST FLOOR PLAN


SCALE:  
1:200 @ A2


PROJECT:  
BUILDING INFORMATION  
CERTIFICATE

ADDRESS:  
28A HARLEY CRESCENT,  
CONDELL PARK


SHEET No  
3

DATE:  
MAY 2023

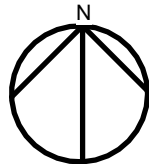

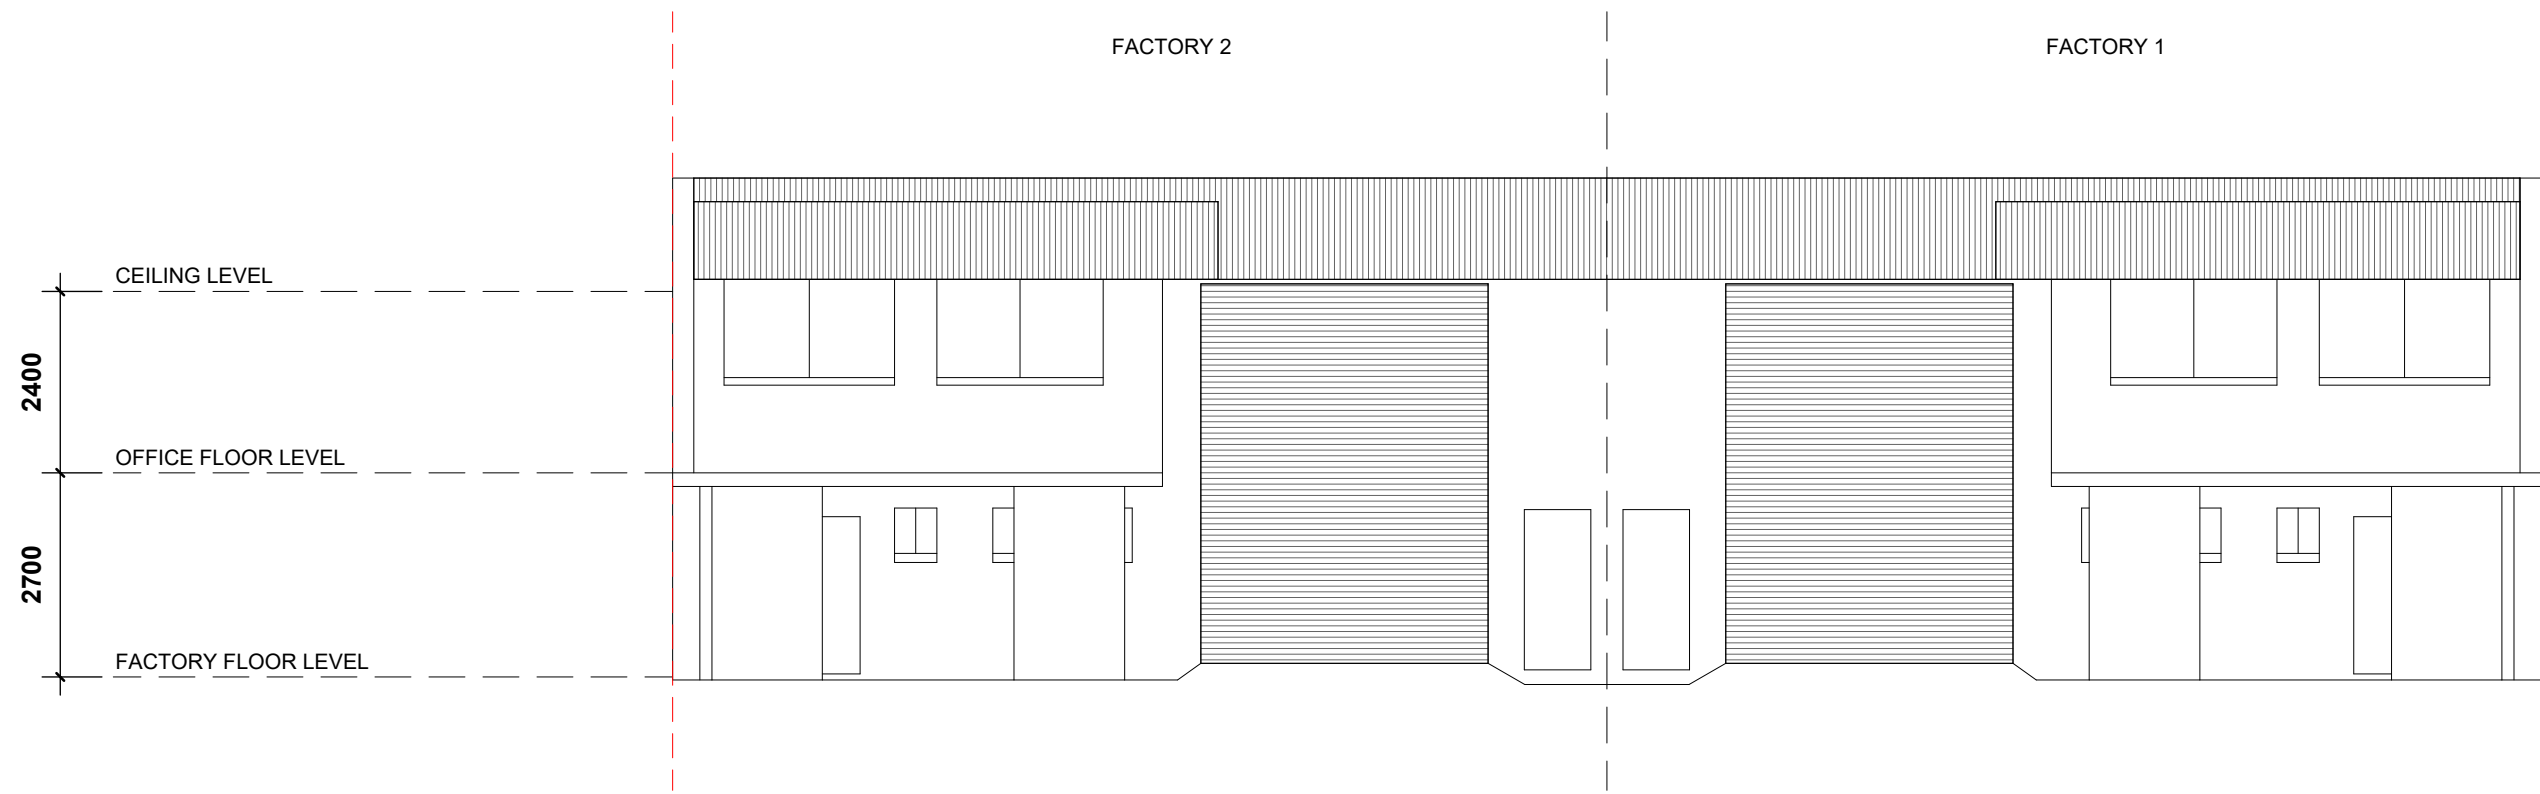


EAST ELEVATION

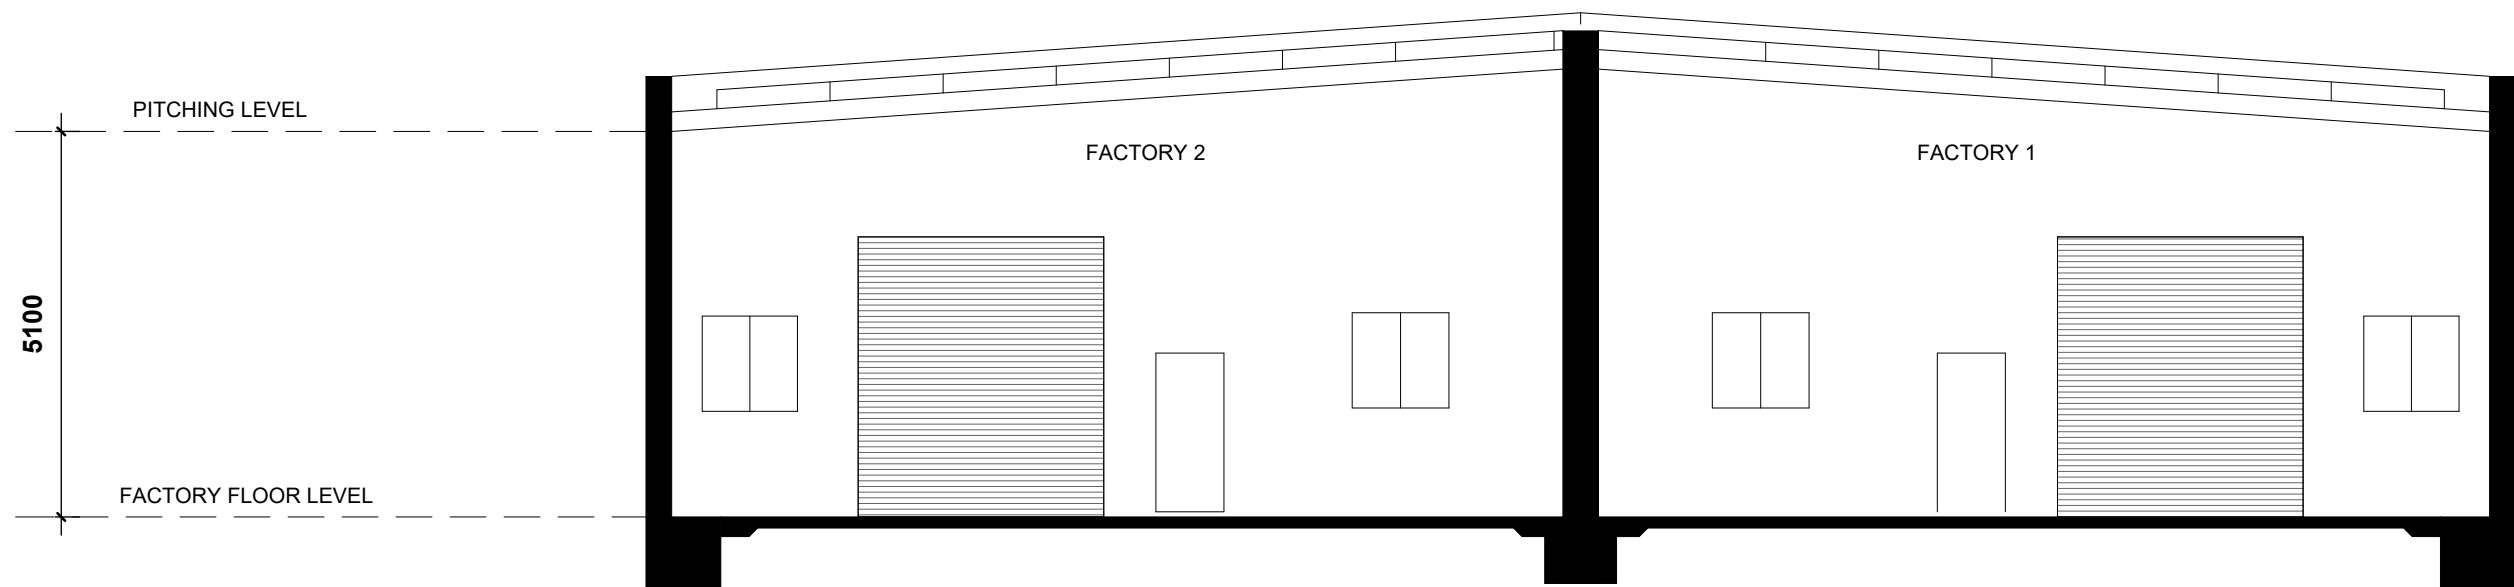

SECTION A-A



AMENDMENTS			 PO BOX 1749 BONDI JUNCTION NSW 1355 PHONE: 0419 438 956 EMAIL: info@coronaprojects.com	DRAWING: EAST ELEVATION & SECTION A-A	PROJECT: ALTERATIONS & ADDITIONS	SHEET No 4
				SCALE: 1:100 @ A3	ADDRESS: 28A HARLEY CRESCENT, CONDELL PARK	DATE: MAY 2023