


ALL DESIGN, CONSTRUCTION & MATERIALS TO BE IN ACCORDANCE WITH:
THE NATIONAL CONSTRUCTION CODE (NCC); THE BUILDING CODE OF AUSTRALIA (BCA)
BUILDING REGULATIONS & LOCAL GOVERNMENT PLANS & POLICIES
CURRENT ISSUES OF AUSTRALIAN STANDARDS
CURRENT MANUFACTURER'S SPECIFICATIONS & INSTALLATION DETAILS FOR MATERIALS USED

BE AWARE: SUBSTITUTION OF ANY STRUCTURAL MEMBERS & OR VARIATIONS TO ANY PART OF THE DESIGN WILL VOID ANY RESPONSIBILITIES OF THE BUILDING DESIGNER FOR THE STRUCTURAL INTEGRITY & DESIGN PERFORMANCE OF THE BUILDING

NOTE: ALL DIMENSIONS IN MILLIMETRES UNLESS OTHERWISE NOTED

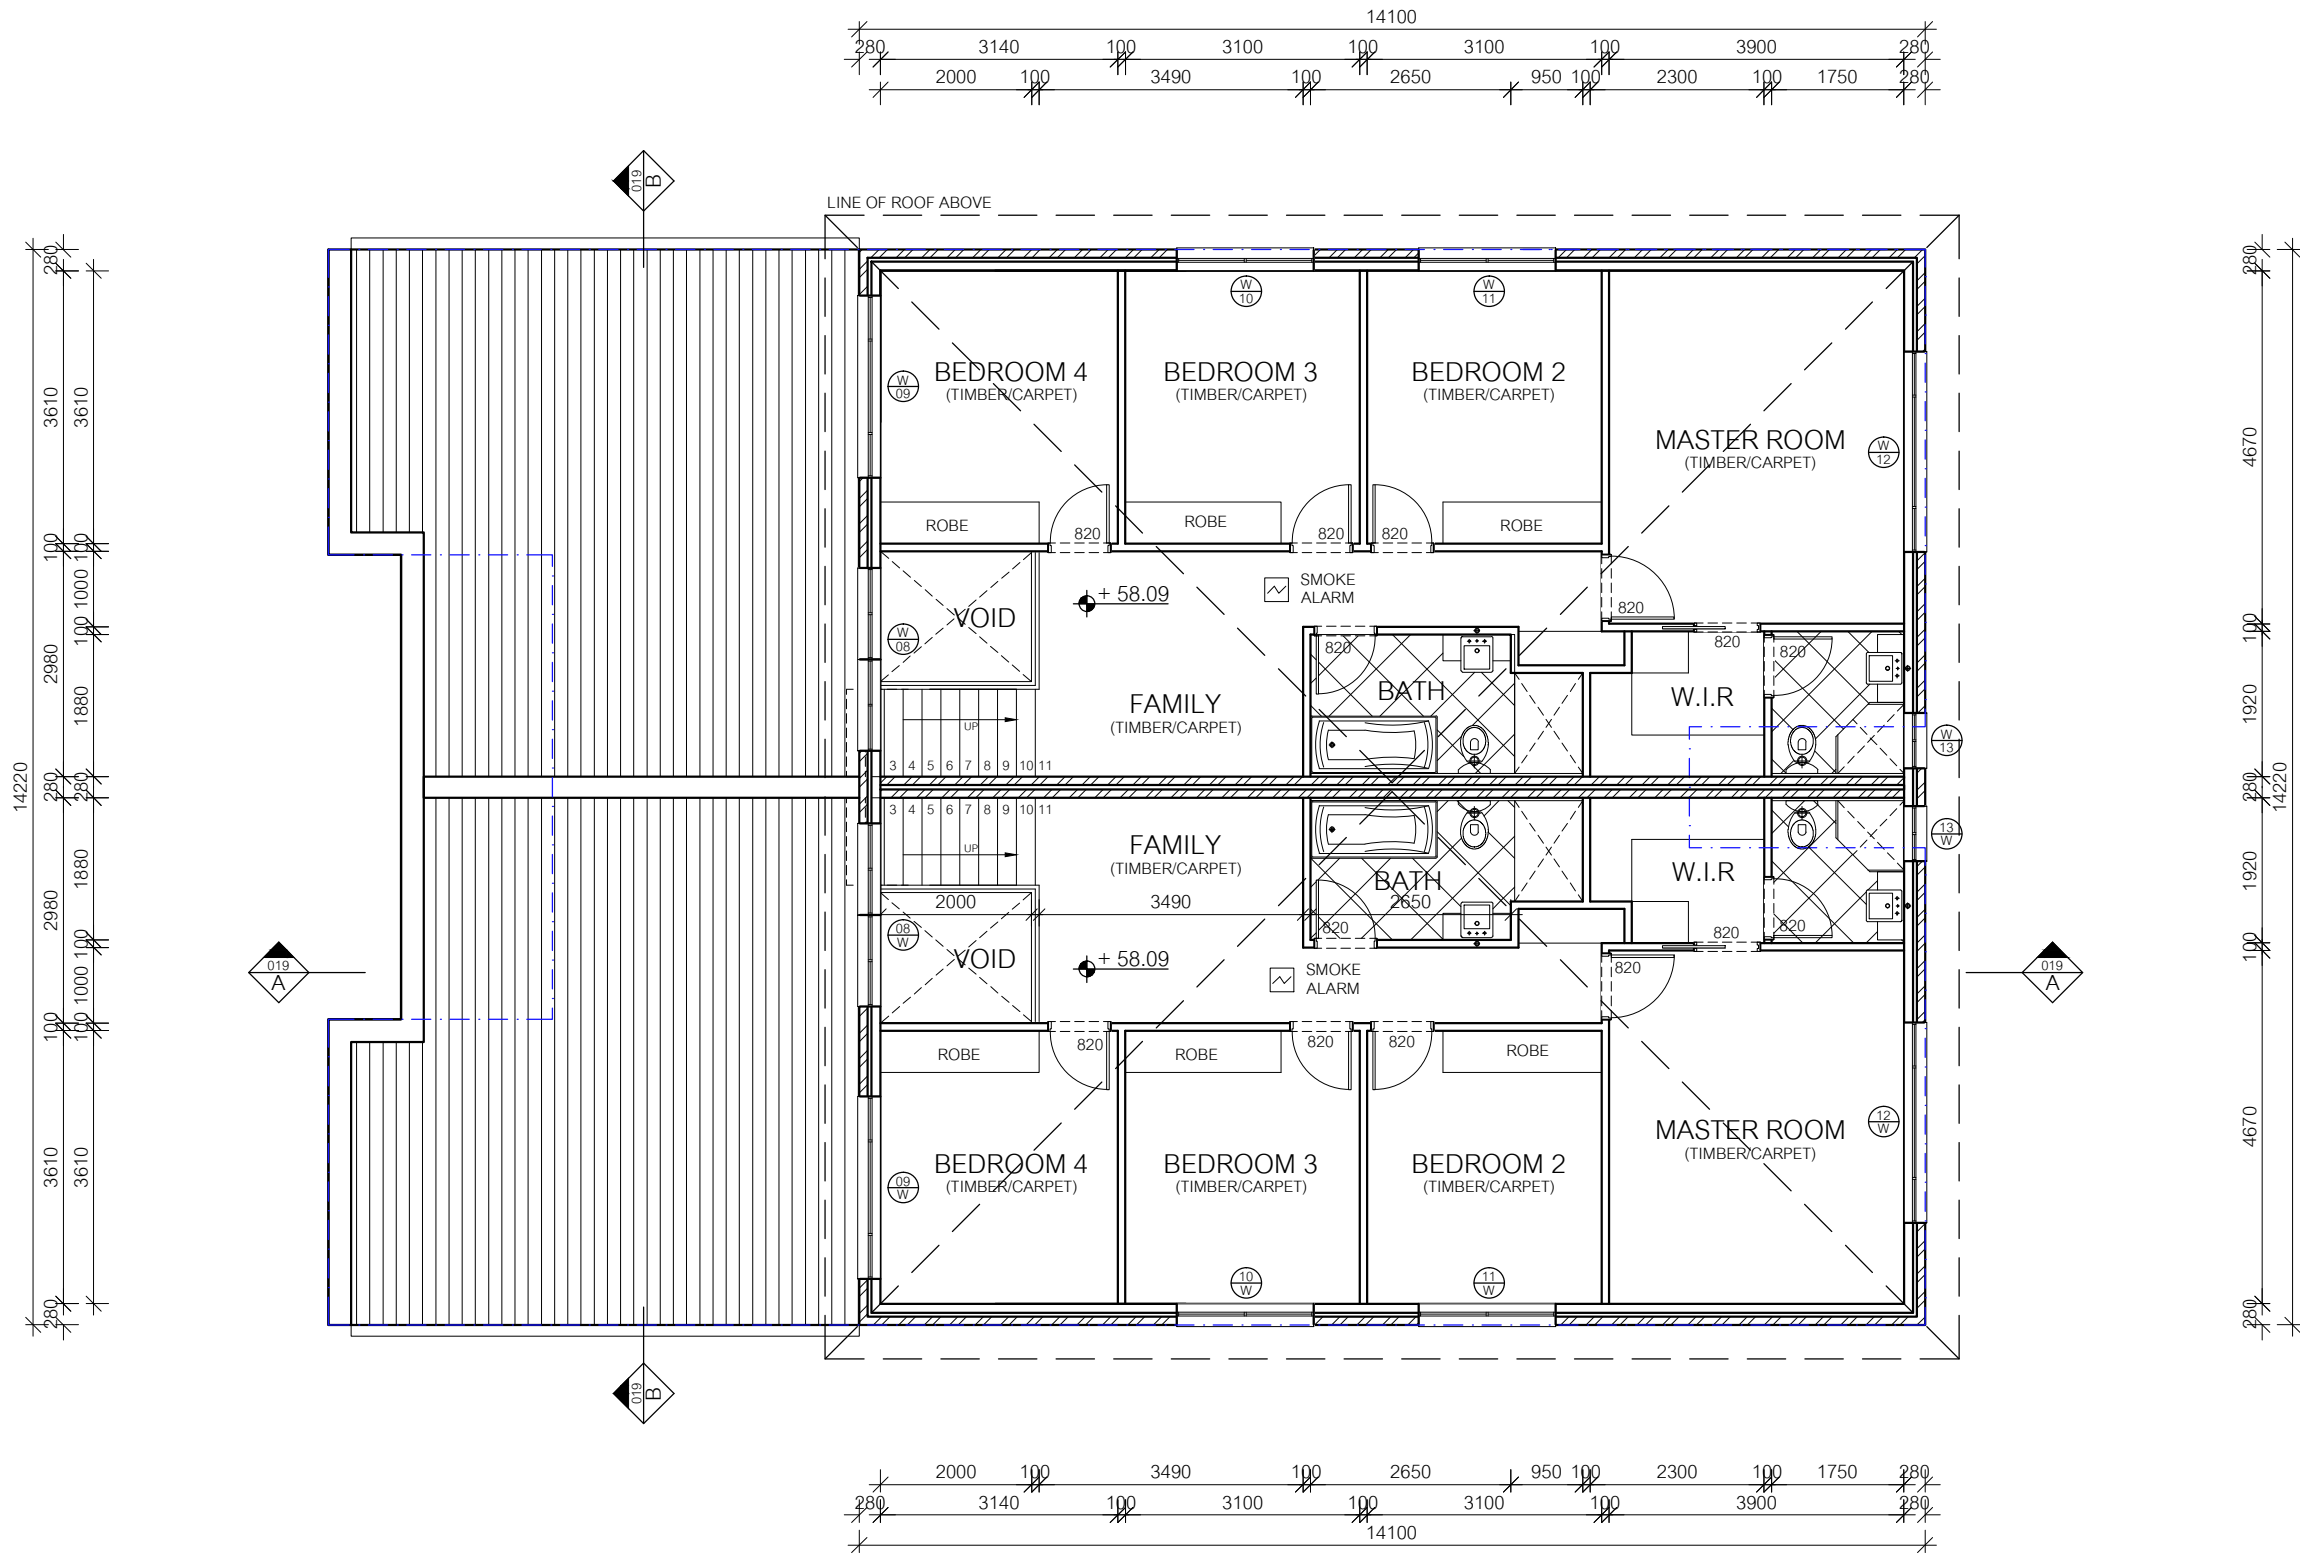

CONCETTO DESIGN & ASSOCIATES
PO BOX 184
ROSELANDS NSW 2196
1300 18 32 62 | 0410 625 937
www.concetto.com.au

The Copyright of these plans remains at all times with Concetto Design & Associates. Construction Plans are not to be modified without written consent. Plans are not to be used for construction unless endorsed by a principle certifying authority. DO NOT SCALE OFF PLANS : If there are any discrepancies, contact the job supervisor.



date:	issue:	comments:	drawn:
07.04.22	A	Issued for development application assessment	JZ
---	---	---	---
---	---	---	---
---	---	---	---
---	---	---	---
---	---	---	---
---	---	---	---



DEVELOPMENT APPLICATION

project address
221 WILLIAM STREET
YAGOONA NSW

client
JL BUILDING SERVICES

TWO STOREY DUAL OCCUPANCY
+ REAR SECONDARY DWELLINGS

project address
221 WILLIAM STREET
YAGOONA NSW

client
JL BUILDING SERVICES

drawing	scale A3	drawing no.	issue
DUAL OCCUPANCY FIRST FLOOR PLAN	1:100	004	A