


1  
-

EAST ELEVATION  
1:100

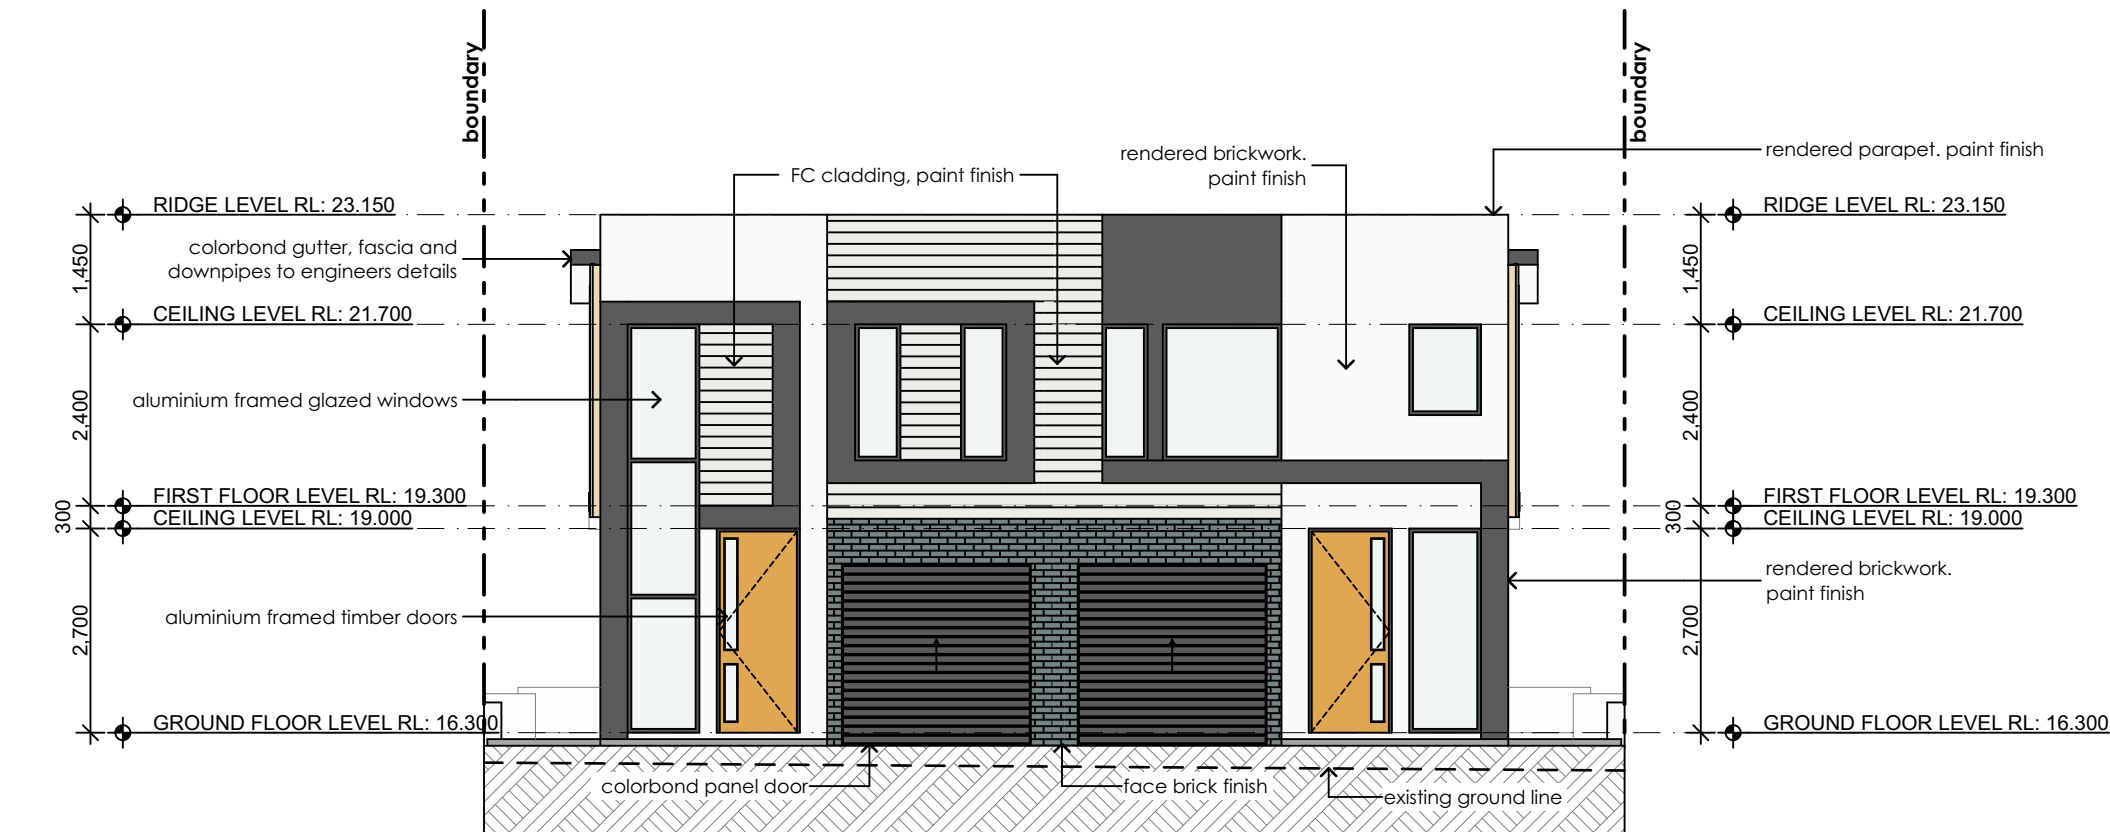

2  
-

SOUTH ELEVATION  
1:100

Issue	Amendment	Date	Drwn	Chk'd
A	Issue for DA	18.08.23	DM	DM

- DO NOT SCALE FROM DRAWINGS. USE WRITTEN DIMENSIONS ONLY.
- BUILDER TO CHECK & VERIFY ALL DIMENSIONS & LEVELS PRIOR TO COMMENCEMENT OF WORK.
- IT IS THE OWNERS RESPONSIBILITY TO ENSURE THAT THE ENGINEER HAS INVESTIGATED SUBSOIL CONDITIONS & DESIGNED ALL STRUCTURAL ELEMENTS TO SUIT.
- THE DESIGN & DETAILS CONTAINED ON THIS DRAWING IS SUPPLIED IN CONFIDENCE & IS NOT TO BE USED FOR ANY OTHER PURPOSE, EXCEPT THAT AUTHORISED BY MARTOR DESIGN

© COPYRIGHT - MARTOR DESIGN

Client:

**Tony Martorano**

Project:  
**PROPOSED DUAL OCCUPANCY**

Address  
**Lot 37 DP 232662  
13 Gowlland Pde Panania NSW  
2213**

**martor design**  
architecture | design | interiors

**MD**

Dwg Name:  
**ELEVATIONS**

Project North	Job No. <b>23001</b>	Drawing No. <b>DA10</b>
	No. of sheets <b>10 of 14</b>	Amend't <b>A</b>
Scale As shown @ A3	Date: <b>APR 23</b>	Drawn: <b>DM</b>