



2 WEST ELEVATION
1 : 300

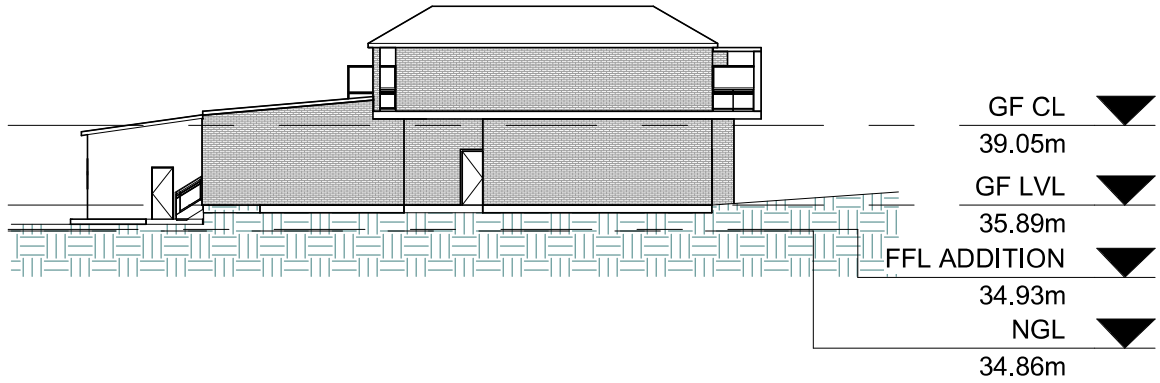

3 EAST ELEVATION
1 : 300


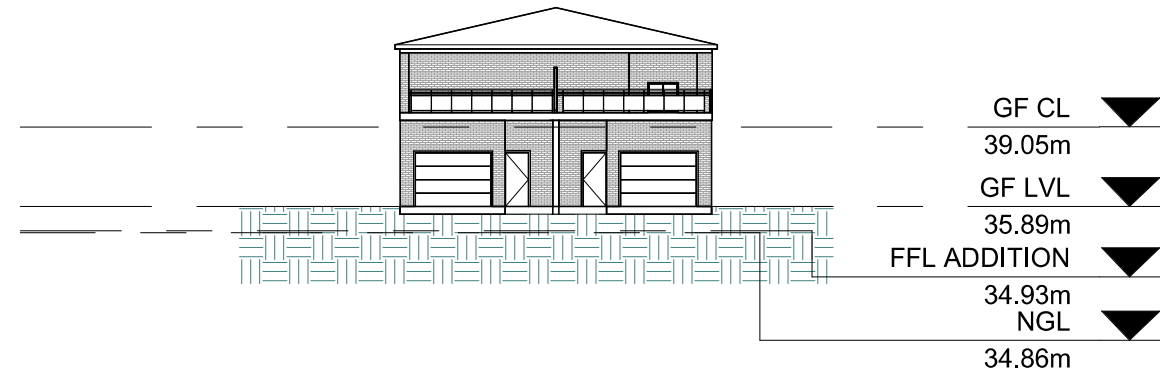


4 NORTH ELEVATION
1 : 300

Legend:

- SITE BOUNDARY
- PROPOSED

1 SITE PLAN
1 : 300

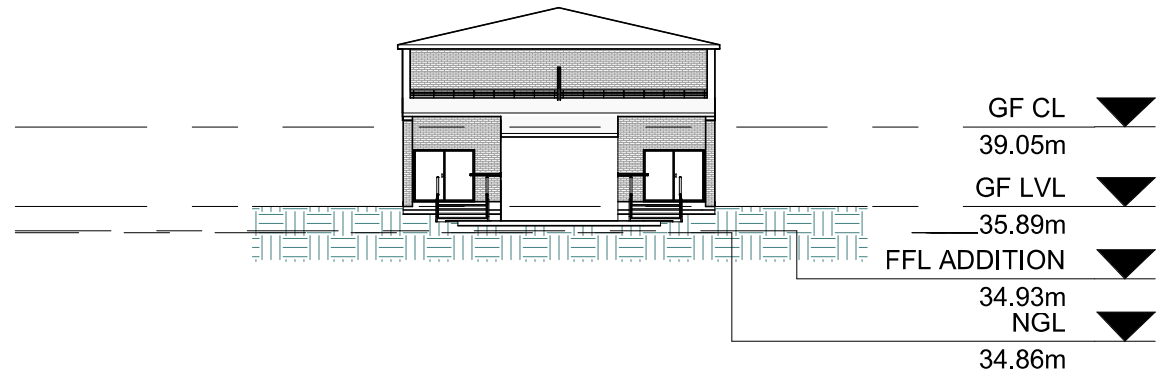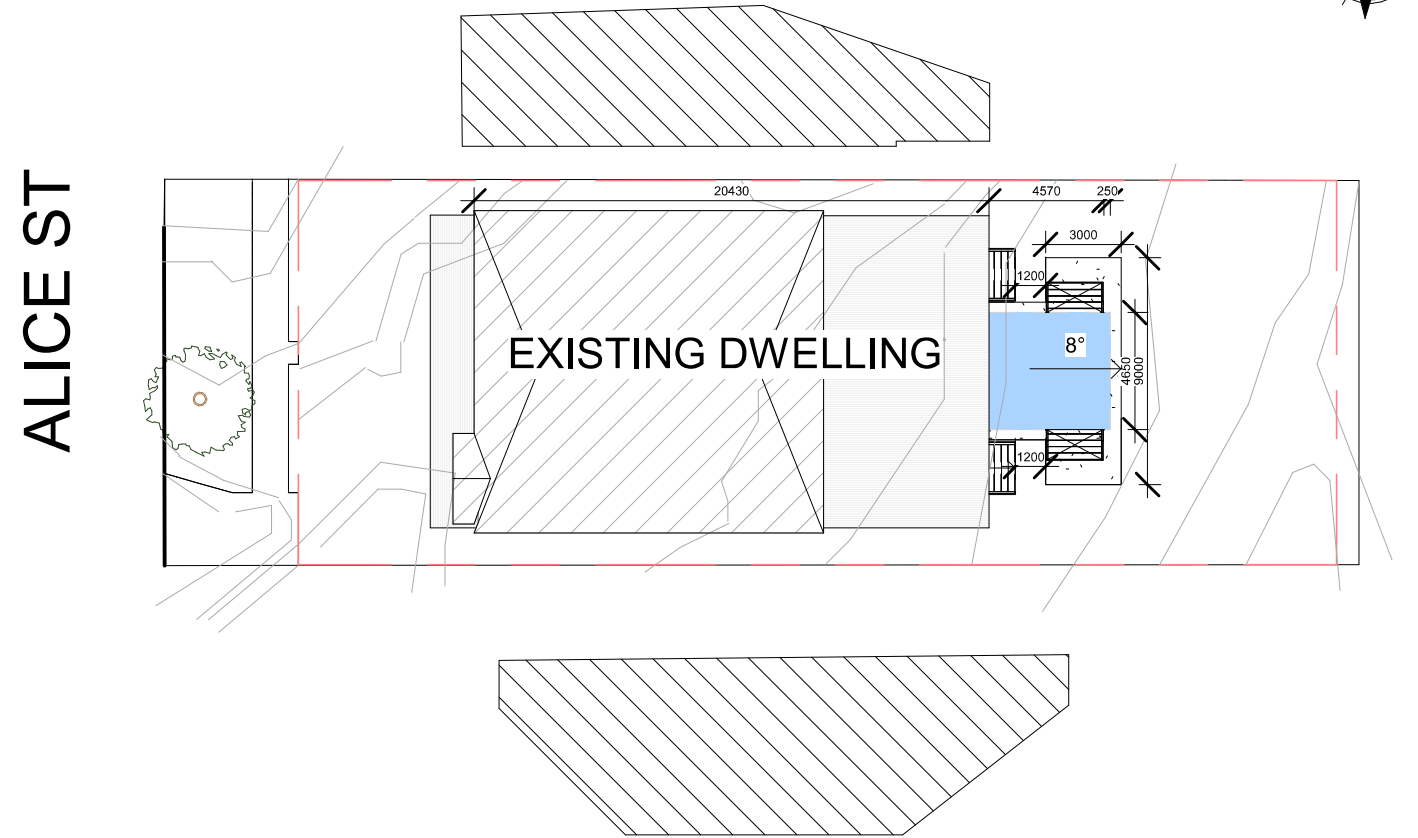

5 SOUTH ELEVATION
1 : 300

Date	Description	Revision Number

Do not scale the drawings, verify all dimensions before commencing any work. This drawing and design herein shall remain the property of the Architects and is not to be copied or reproduced without their written permission.

CLIENT:
SHAN ZOU

SITE ADDRESS:
LOT 40
DP 6471
30 ALICE ST, WILEY PARK

PROJECT TYPE:
ALTERATIONS & ADDITIONS

DRAWING TITLE:
NOTIFICATION PLAN



DRAWN BY:
S.W

SCALE:
1 : 300 @A3

DATE:
09/06/23

A108