


ALICE ST

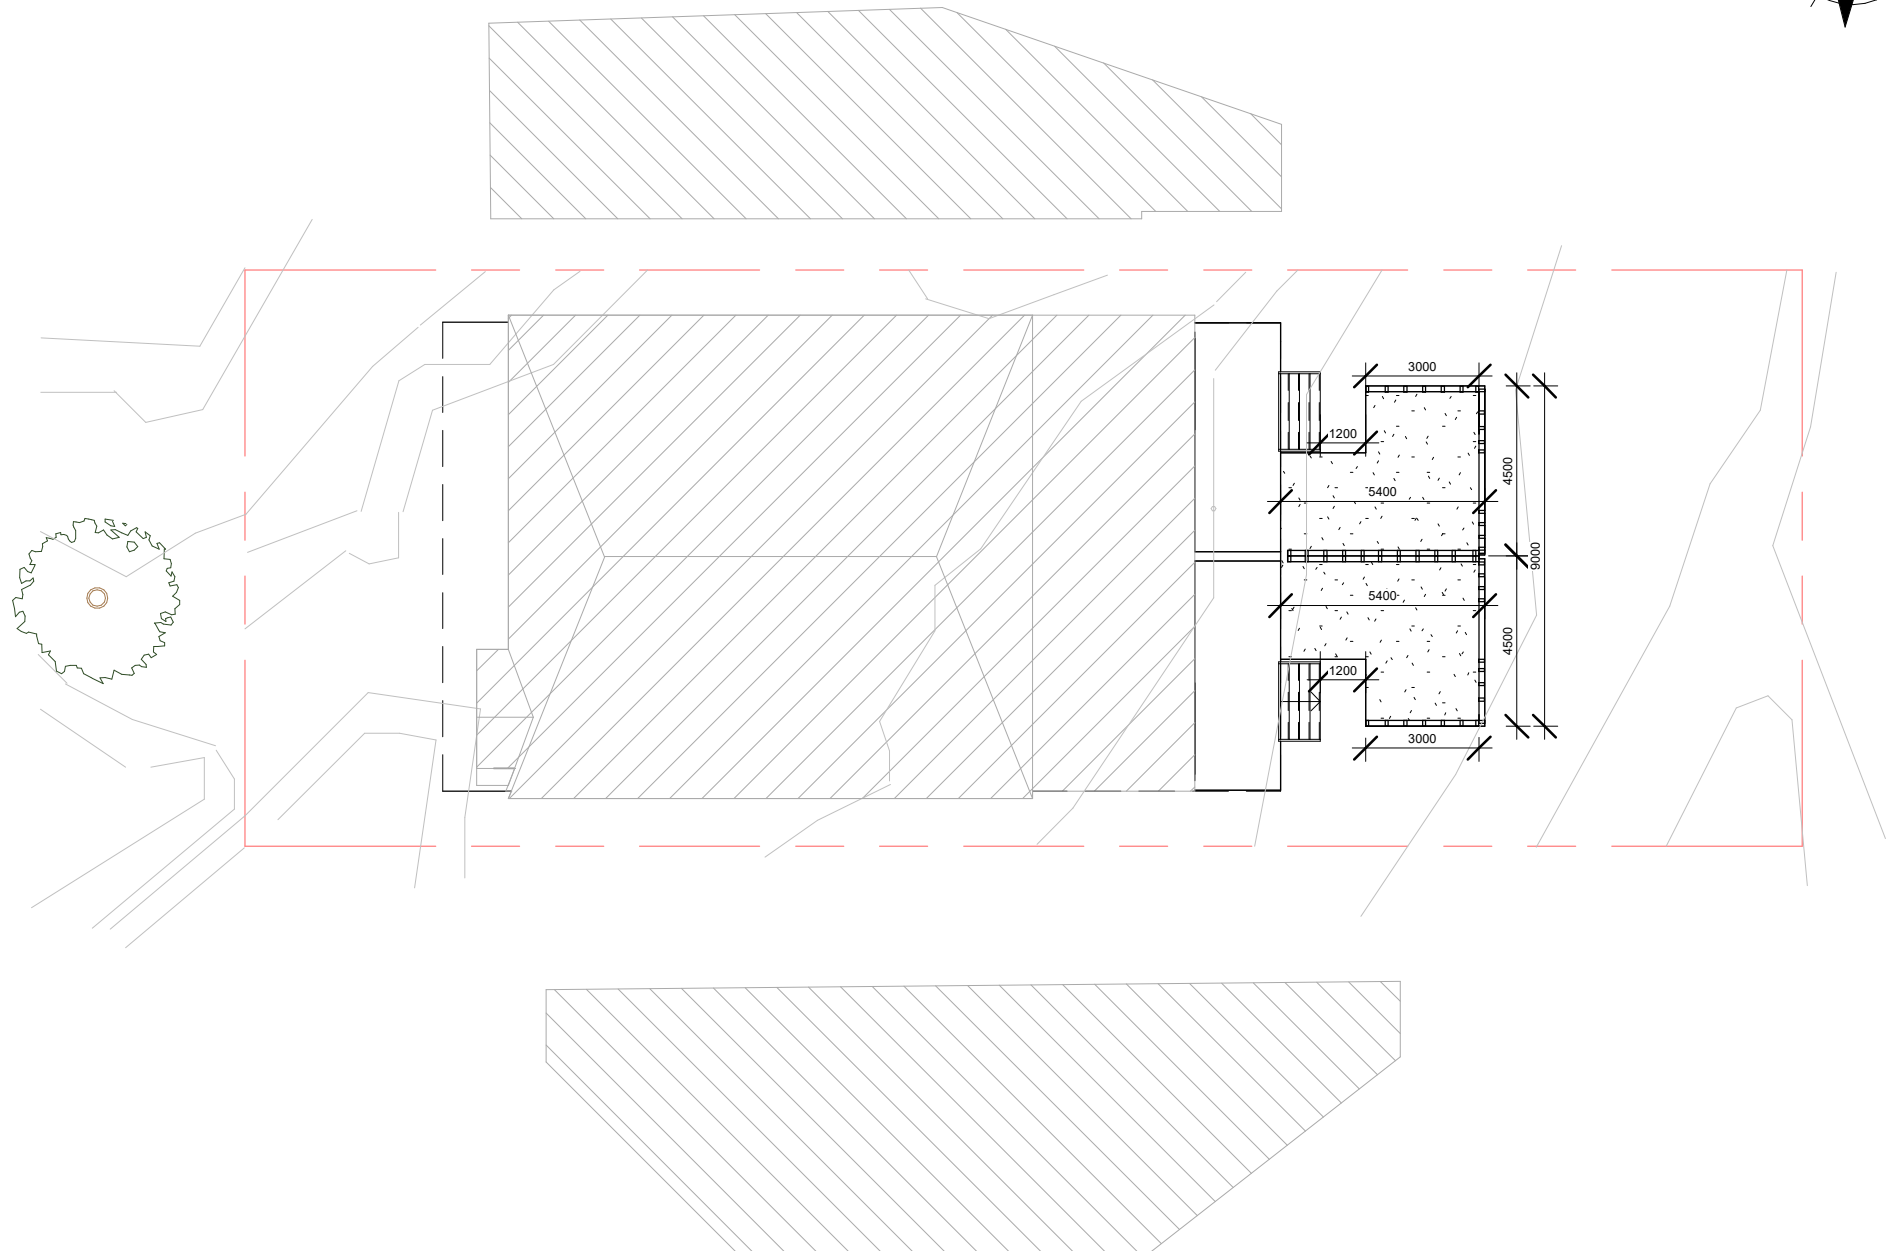

1

EXISTING SITE PLAN

1 : 200

Date	Description	Revision Number

Do not scale the drawings, varify all dimensions before commencing any work. This drawing and design herein shall remain the property of the Architects and is not to be copied or reproduced without their written permission.

CLIENT:  
SHAN ZOU

SITE ADDRESS:  
LOT 40  
DP 6471  
30 ALICE ST, WILEY PARK

PROJECT TYPE:  
ALTERATIONS & ADDITIONS

DRAWING TITLE:  
EXISTING SITE PLAN




DRAWN BY:  
S.W


SCALE:  
1 : 200 @A3

DATE:  
09.08.23

A101

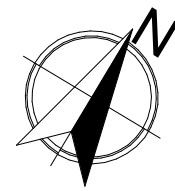

ALICE ST

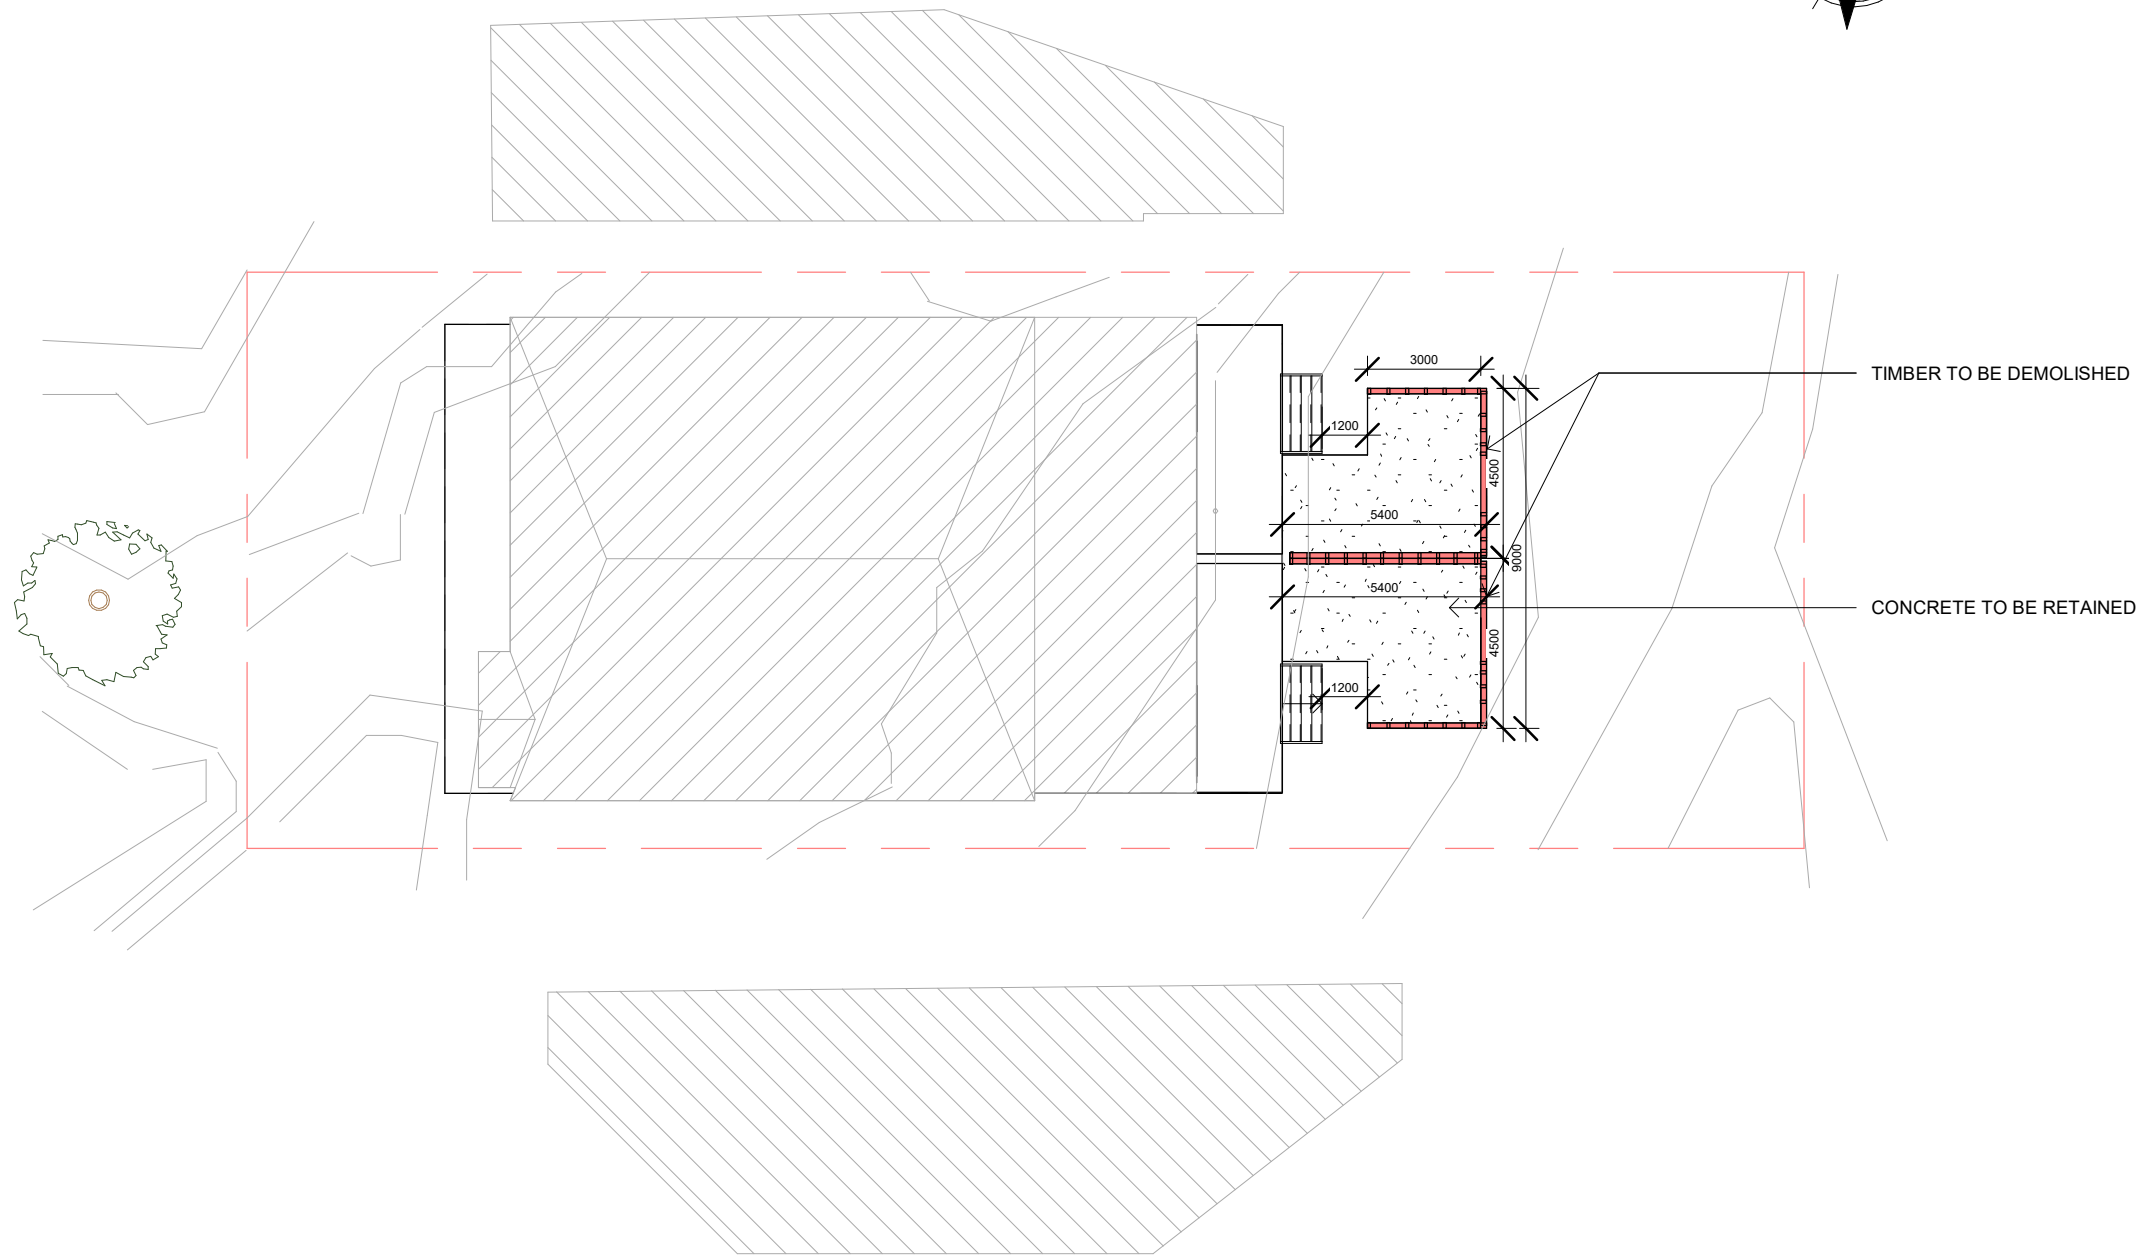


**Legend:**


— SITE BOUNDARY

1


# DEMOLISH SITE PLAN

1 : 200

<table><tr><th>Date</th><th>Description</th><th>Revision Number</th></tr><tr><td> </td><td> </td><td> </td></tr><tr><td> </td><td> </td><td> </td></tr><tr><td> </td><td> </td><td> </td></tr><tr><td> </td><td> </td><td> </td></tr><tr><td> </td><td> </td><td> </td></tr></table>	Date	Description	Revision Number																Do not scale the drawings, varify all dimensions before commencing any work. This drawing and design herein shall remain the property of the Architects and is not to be copied or reproduced without their written permission.	<b>CLIENT:</b> SHAN ZOU	<b>PROJECT TYPE:</b> ALTERATIONS & ADDITIONS		<b>DRAWN BY:</b> S.W	<b>DATE:</b> 09.08.23
Date	Description	Revision Number																						
	<b>SITE ADDRESS:</b> LOT 40 DP 6471 30 ALICE ST, WILEY PARK	<b>DRAWING TITLE:</b> DEMOLISHING SITE PLAN	<b>SCALE:</b> 1 : 200 @A3	A102																				

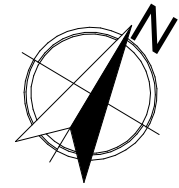

ALICE ST

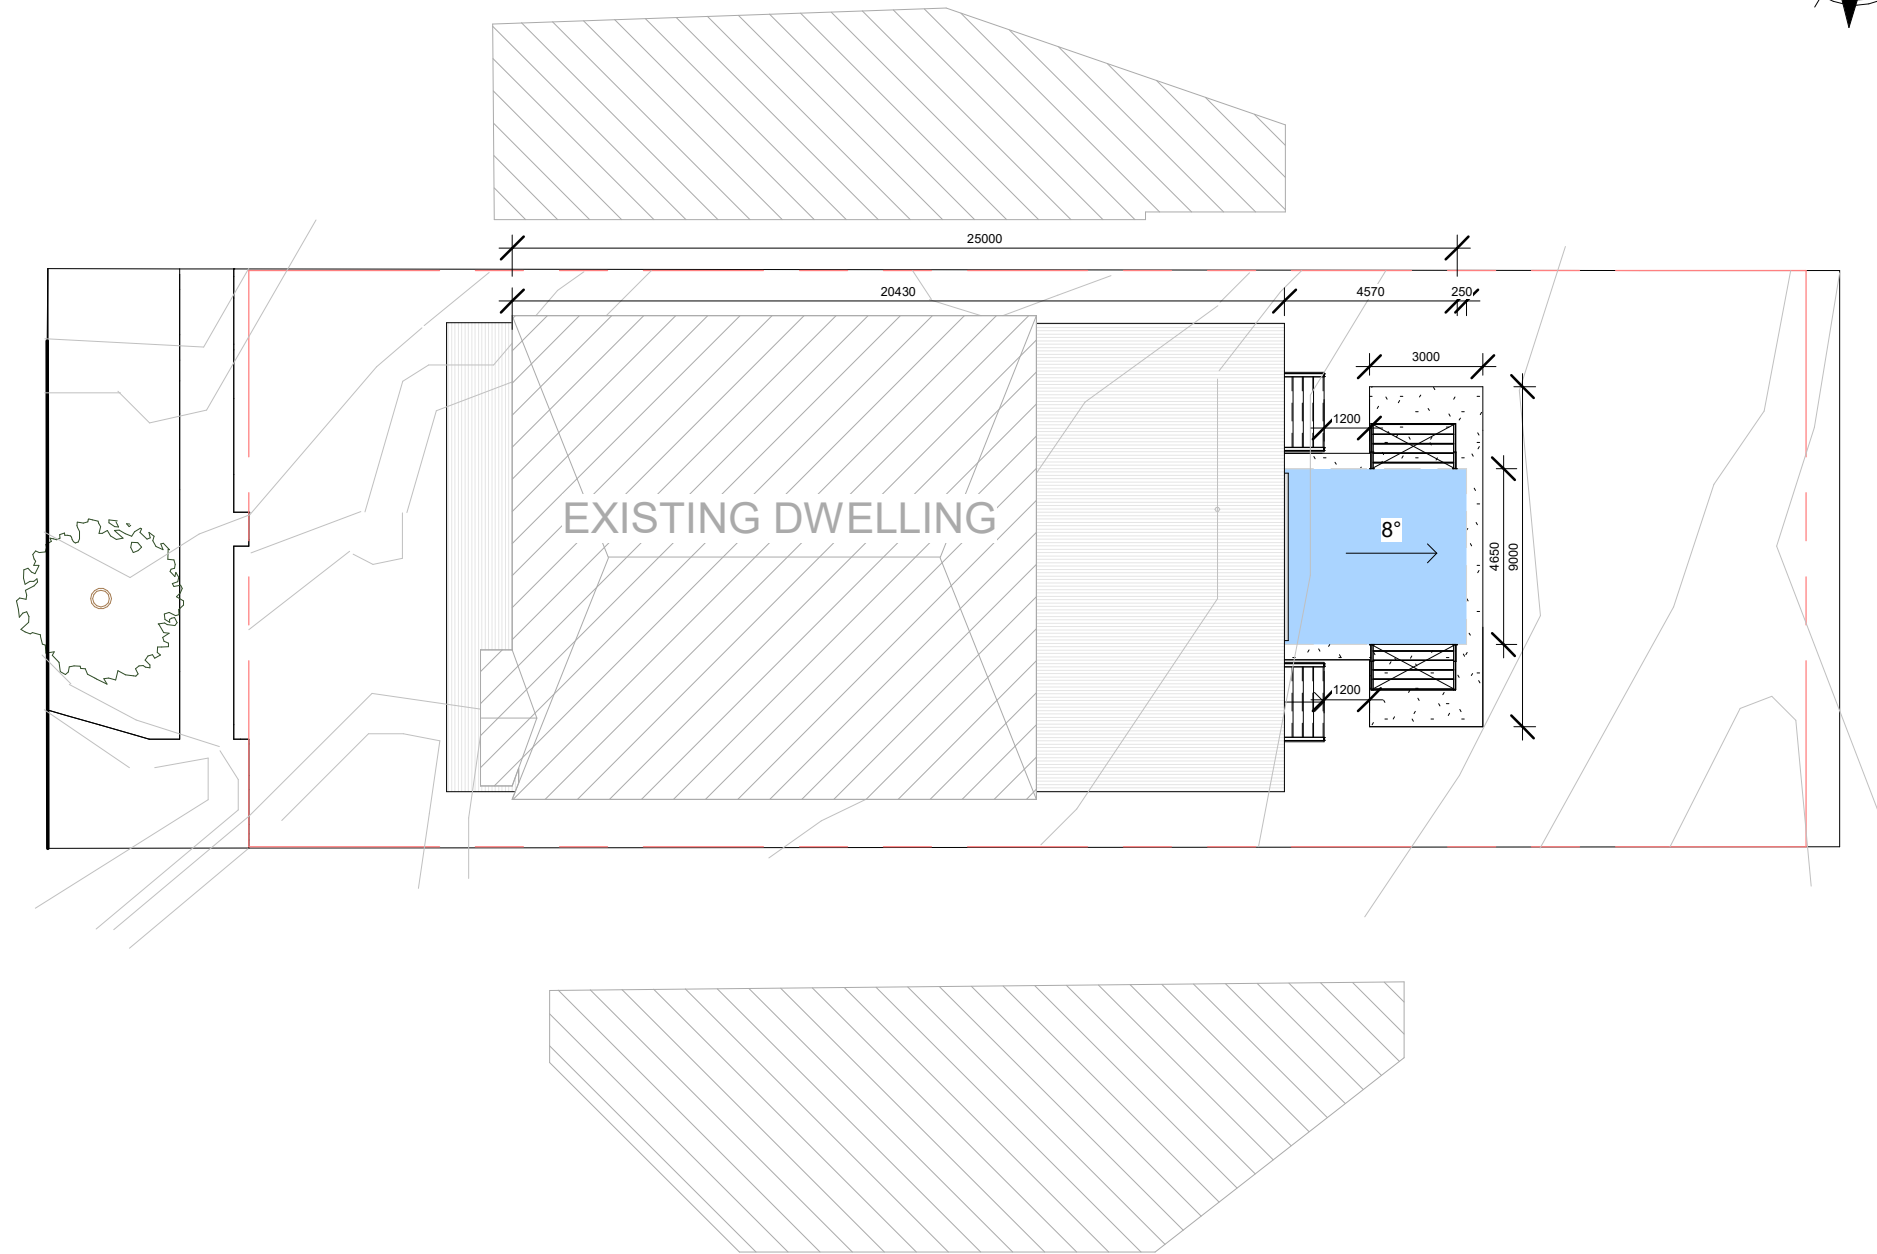

**Legend:**

— SITE BOUNDARY

■ PROPOSED

1

**PROPOSED SITE PLAN**

1 : 200

Date	Description	Revision Number

Do not scale the drawings, varify all dimensions before commencing any work. This drawing and design herein shall remain the property of the Architects and is not to be copied or reproduced without their written permission.

**CLIENT:**  
SHAN ZOU

**SITE ADDRESS:**  
LOT 40  
DP 6471  
30 ALICE ST, WILEY PARK

**PROJECT TYPE:**  
ALTERATIONS & ADDITIONS

**DRAWING TITLE:**  
PROPOSED SITE PLAN





**DRAWN BY:**  
S.W

**SCALE:**  
1 : 200 @A3

**DATE:**  
09.08.23


A103

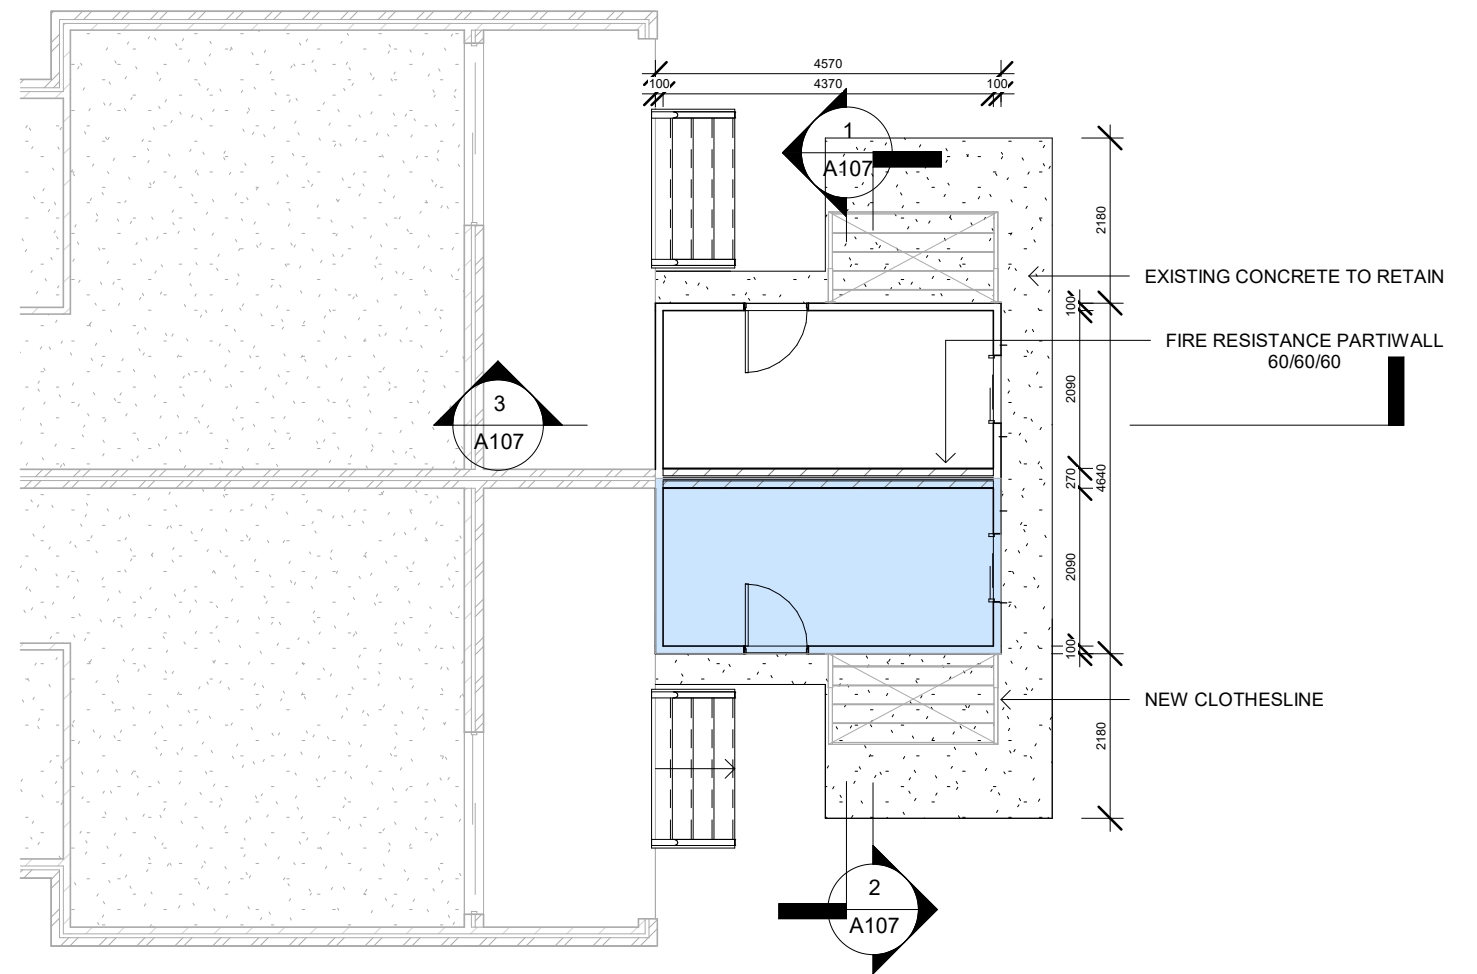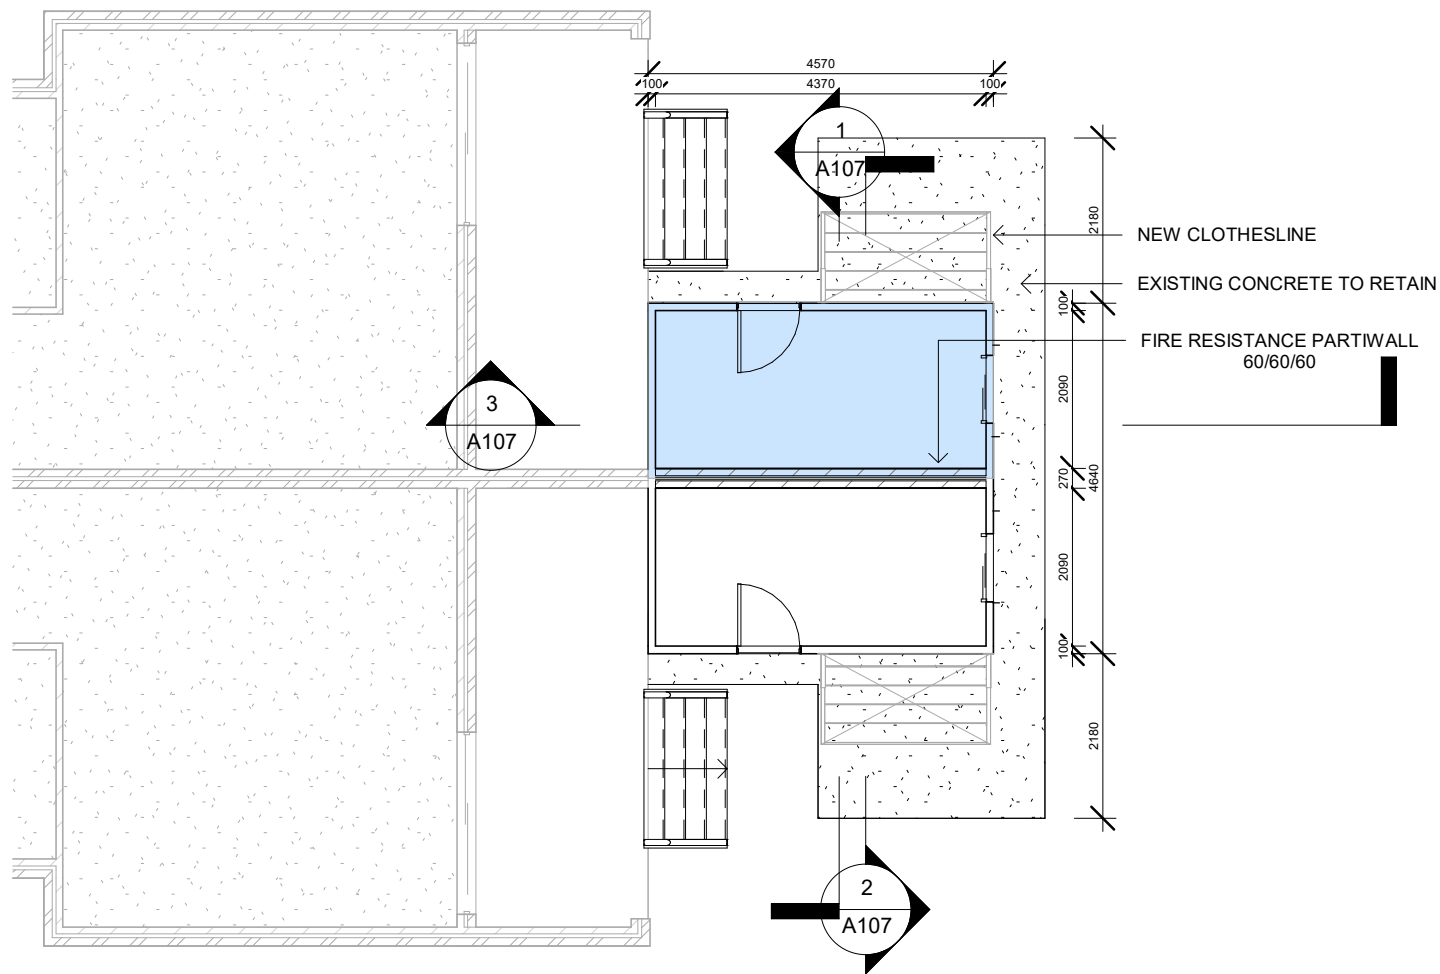


1 Shed 1 Floor Plan  
1 : 100

2 Shed 2 Floor Plan  
1 : 100

SHED AREA	
SHED 1	9.6 sqm
SHED 2	9.6 sqm

Date	Description	Revision Number	Do not scale the drawings, verify all dimensions before commencing any work. This drawing and design herein shall remain the property of the Architects and is not to be copied or reproduced without their written permission.	CLIENT: SHAN ZOU	PROJECT TYPE: ALTERATIONS & ADDITIONS		DRAWN BY: S.W	DATE: 09.08.23
				SITE ADDRESS: LOT 40 DP 6471 30 ALICE ST, WILEY PARK	DRAWING TITLE: PROPOSED FLOOR PLAN		SCALE: As indicated @A3	A104

1 North Elevation  
1 : 100

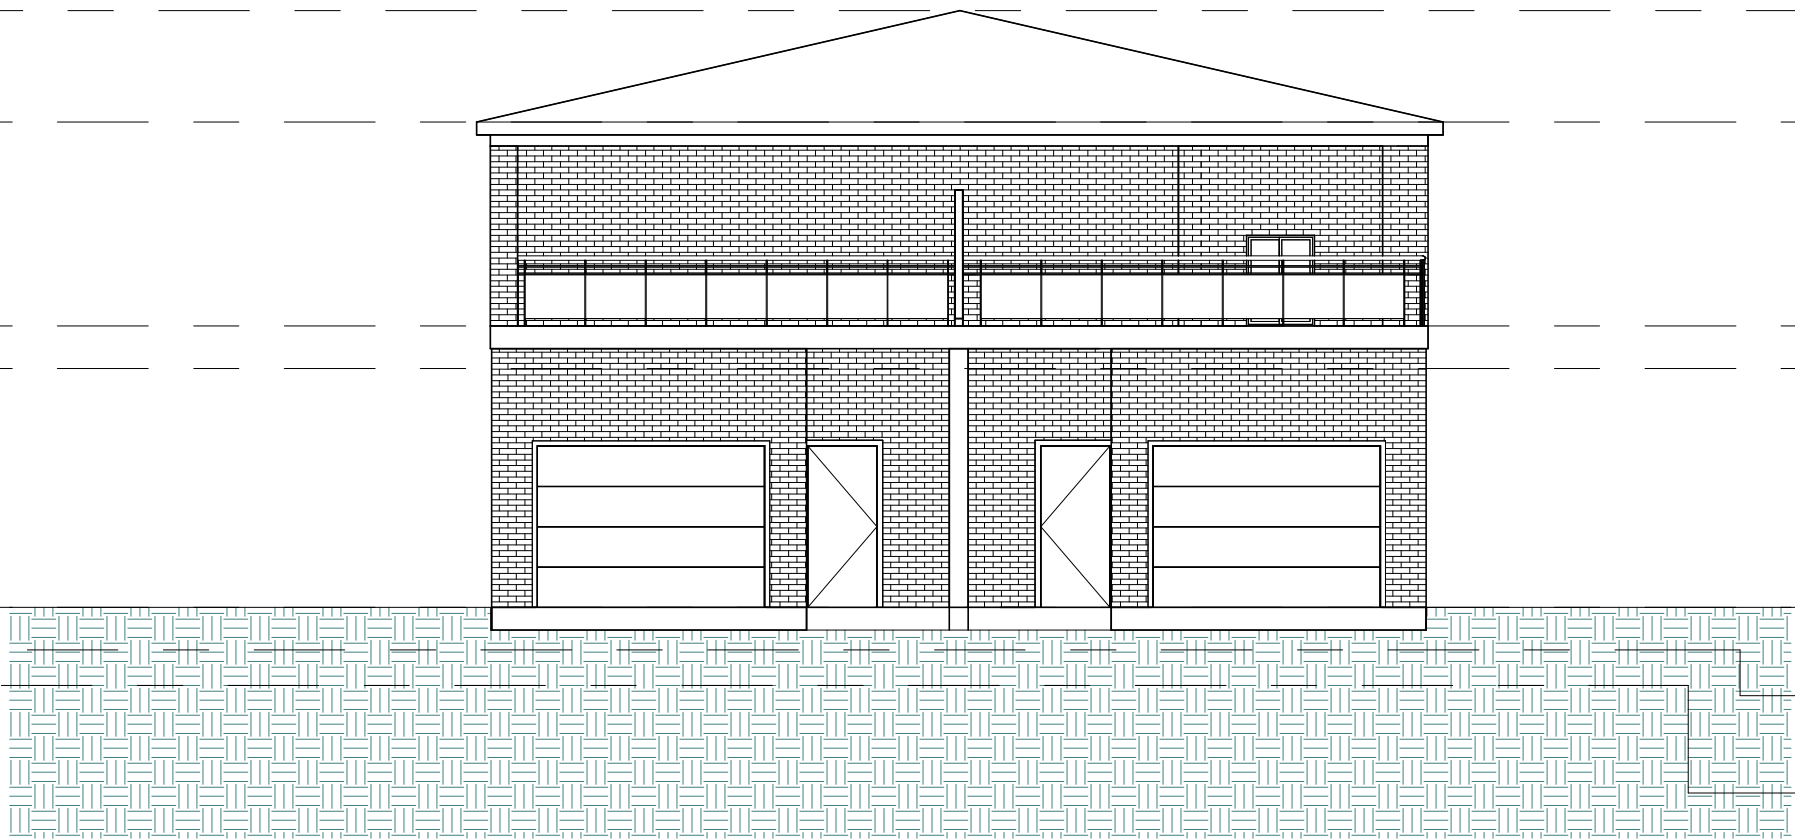

ROOF APEX ▼  
43.78m

1ST FLR CL ▼  
42.31m


1ST FLR LVL ▼  
39.61m  
39.05m

GF LVL ▼  
35.89m

FFL ADDITION ▼  
35.33m

NGL ▼  
34.86m

2 South Elevation  
1 : 100

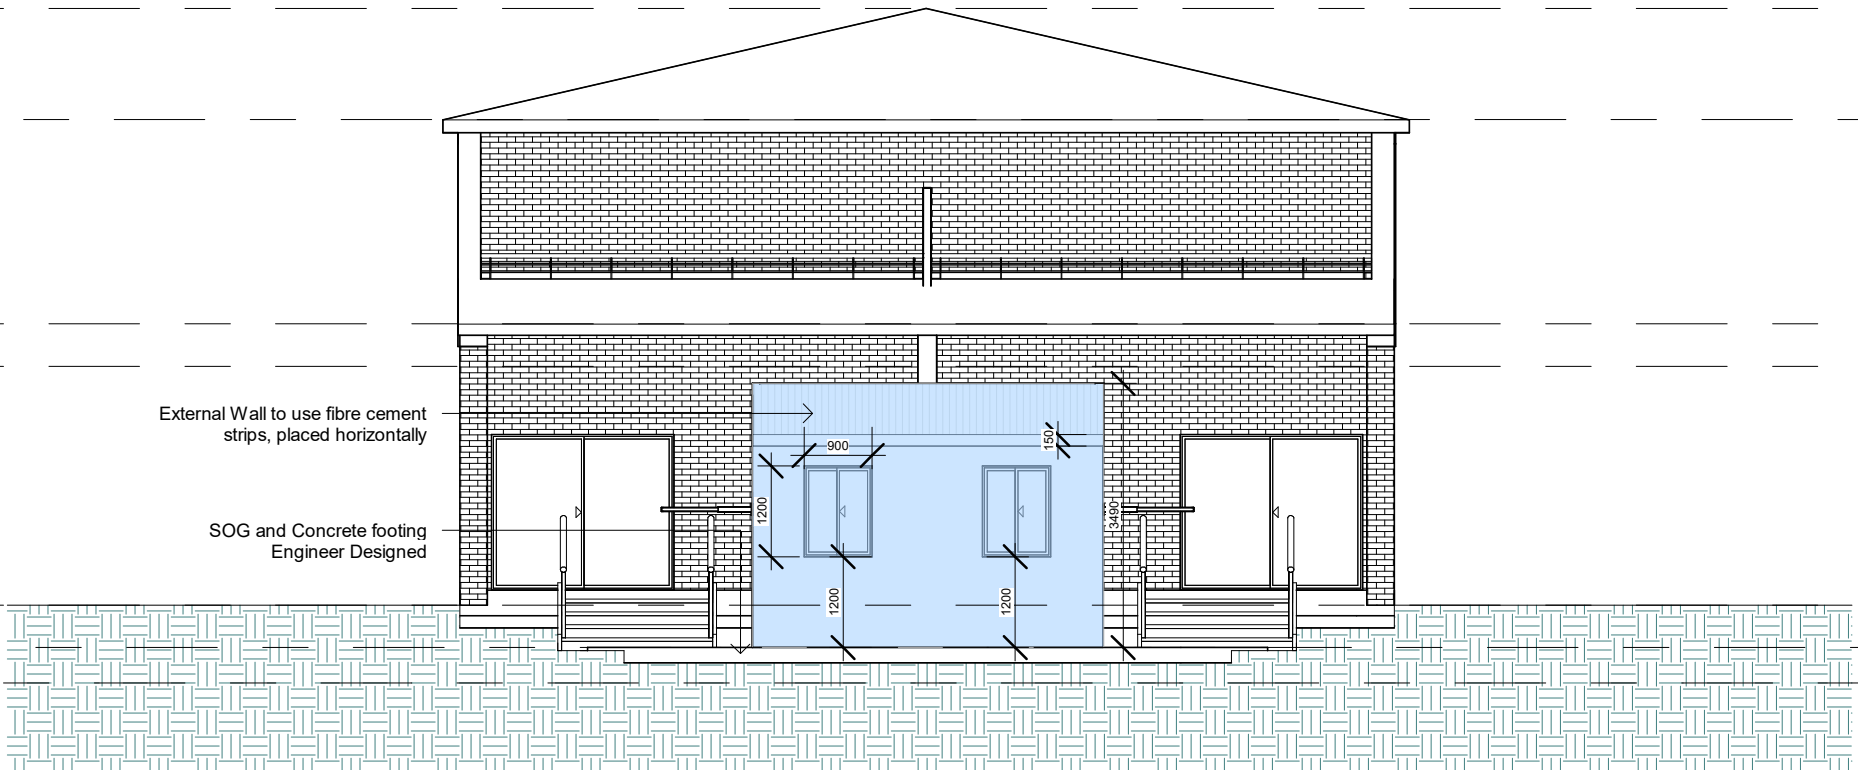

ROOF APEX ▼  
43.78m

1ST FLR CL ▼  
42.31m

1ST FLR LVL ▼  
39.61m  
39.05m

GF LVL ▼  
35.89m

FFL ADDITION ▼  
35.33m

NGL ▼  
34.86m

Date	Description	Revision Number

Do not scale the drawings, varify all dimensions before commencing any work. This drawing and design herein shall remain the property of the Architects and is not to be copied or reproduced without their written permission.

**CLIENT:**  
SHAN ZOU

**SITE ADDRESS:**  
LOT 40  
DP 6471  
30 ALICE ST, WILEY PARK

**PROJECT TYPE:**  
ALTERATIONS & ADDITIONS

**DRAWING TITLE:**  
NORTH & SOUTH ELEVATION






**DRAWN BY:**  
S.W

**SCALE:**  
1 : 100 @A3


**DATE:**  
09.08..23

A105

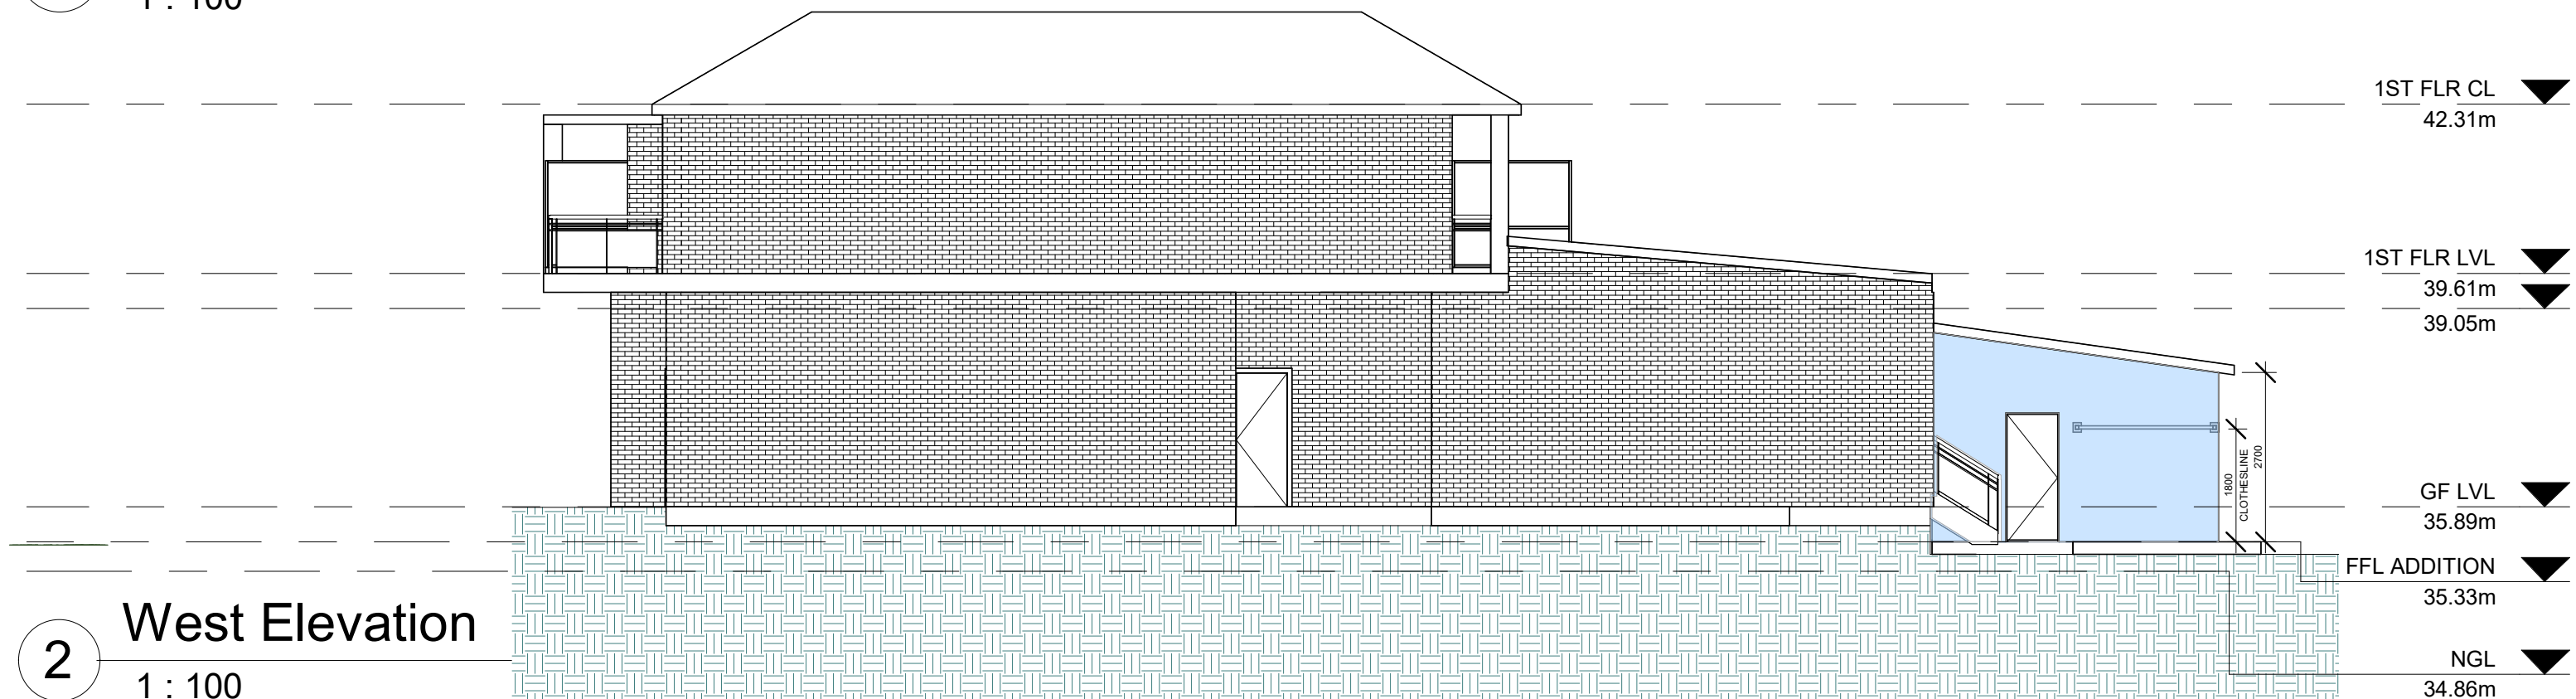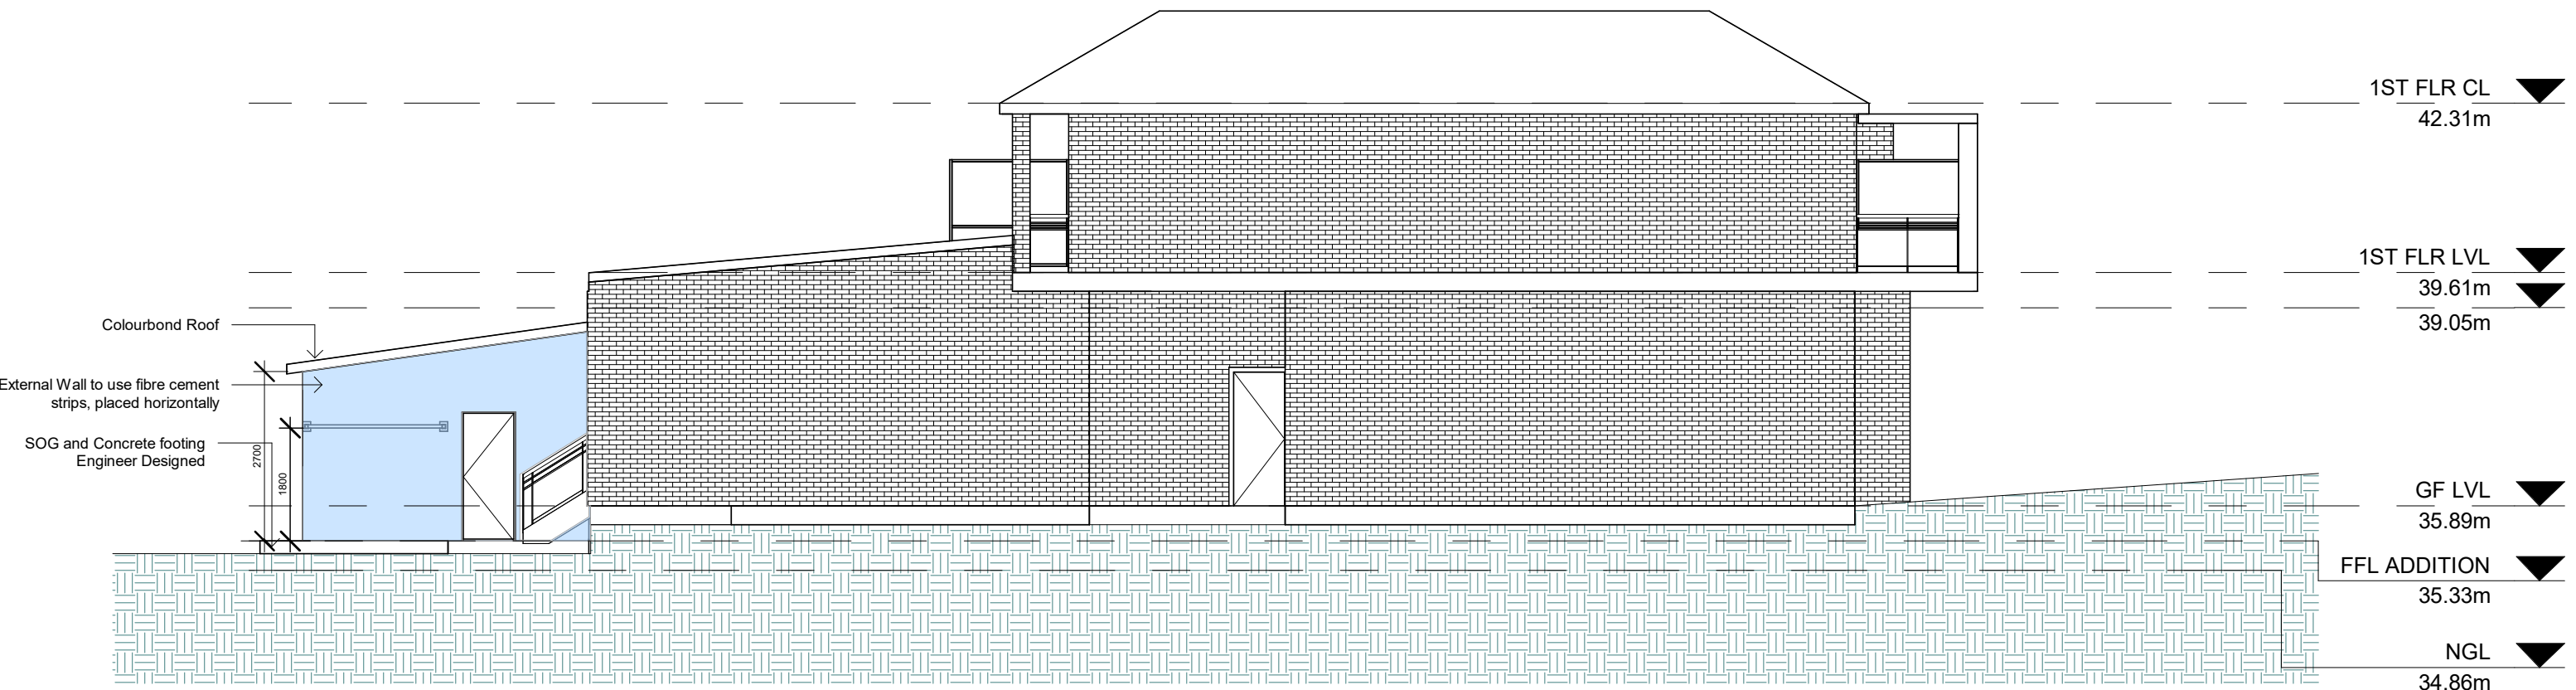


Date	Description	Revision Number	Do not scale the drawings, verify all dimensions before commencing any work. This drawing and design herein shall remain the property of the Architects and is not to be copied or reproduced without their written permission.	CLIENT: SHAN ZOU	PROJECT TYPE: ALTERATIONS & ADDITIONS		DRAWN BY: S.W	DATE: 09.08.23
				SITE ADDRESS: LOT 40 DP 6471 30 ALICE ST, WILEY PARK	DRAWING TITLE: EAST & WEST ELEVATION		SCALE: 1 : 100 @A3	A106




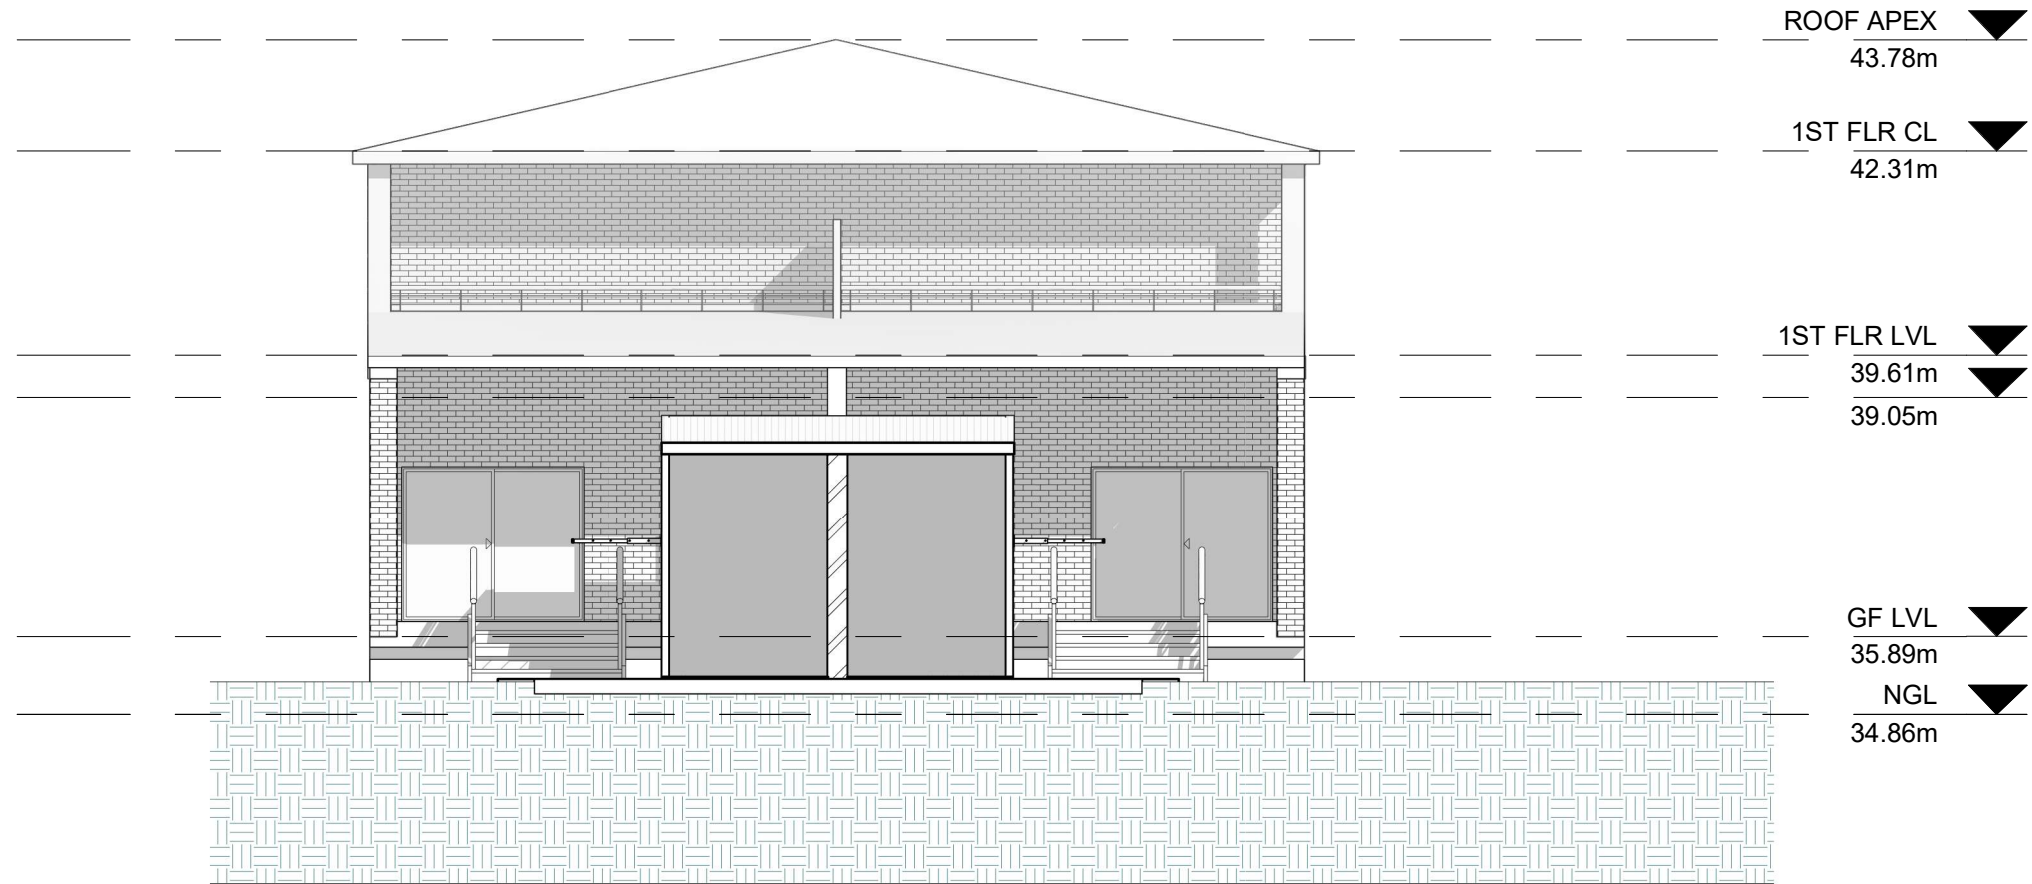

1 Section 1  
1 : 100

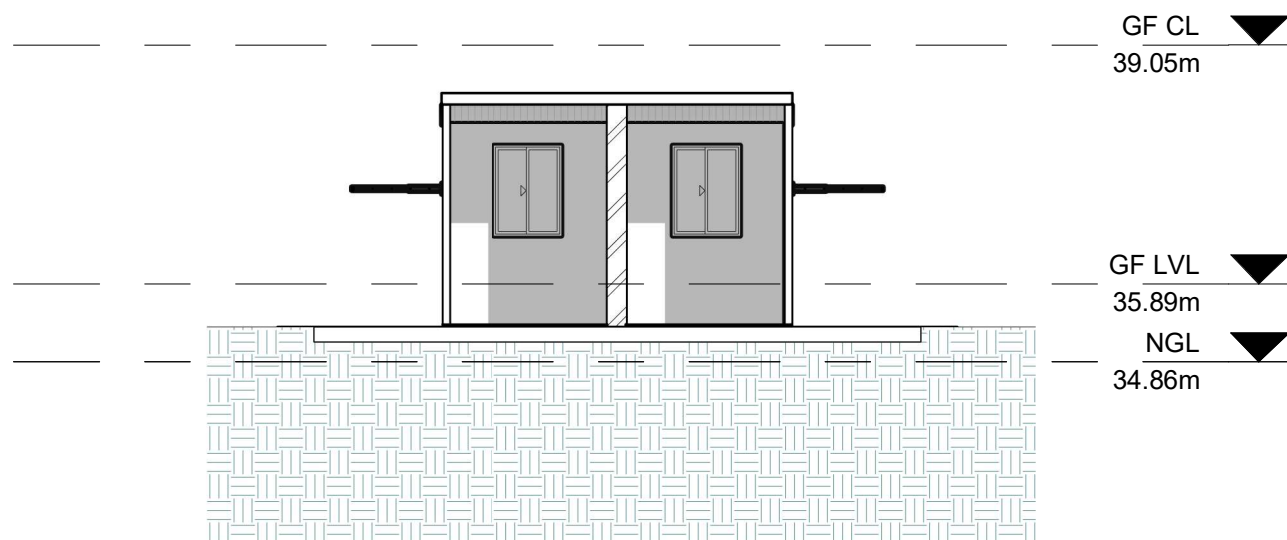

2 Section 2  
1 : 100

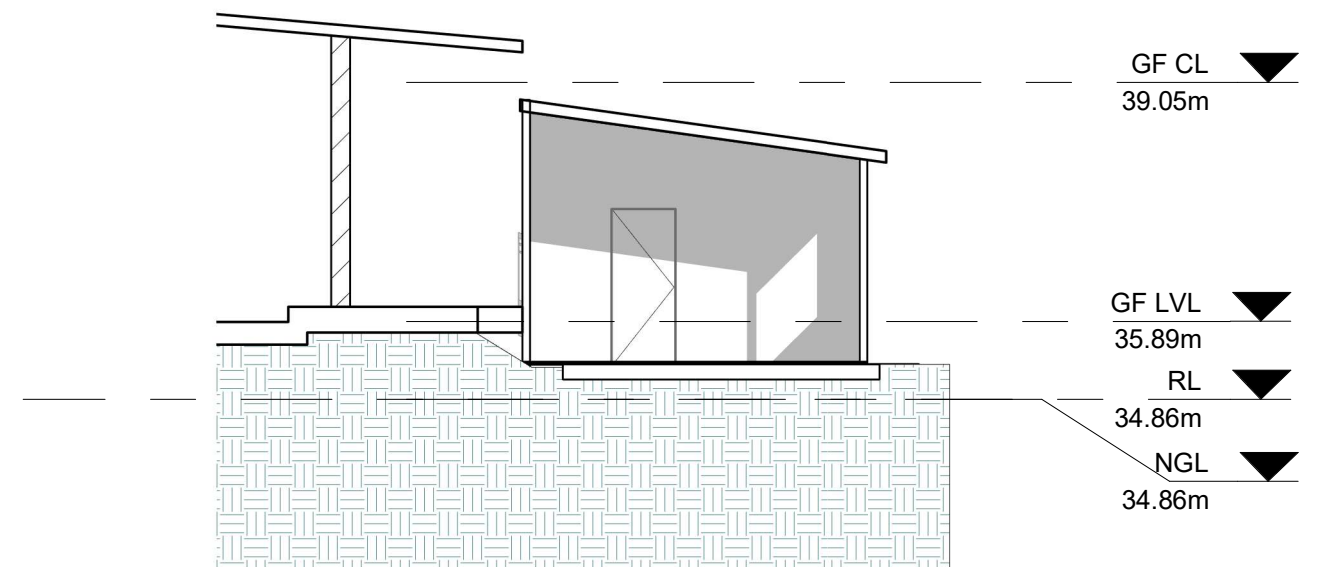

3 Section 3  
1 : 100

Date	Description	Revision Number

Do not scale the drawings, verify all dimensions before commencing any work. This drawing and design herein shall remain the property of the Architects and is not to be copied or reproduced without their written permission.

**CLIENT:**  
SHAN ZOU

**SITE ADDRESS:**  
LOT 40  
DP 6471  
30 ALICE ST, WILEY PARK

**PROJECT TYPE:**  
ALTERATIONS & ADDITIONS

**DRAWING TITLE:**  
SECTIONS




**DRAWN BY:**  
S.W


**SCALE:**  
1 : 100 @A3

**DATE:**  
09.08.23

A107

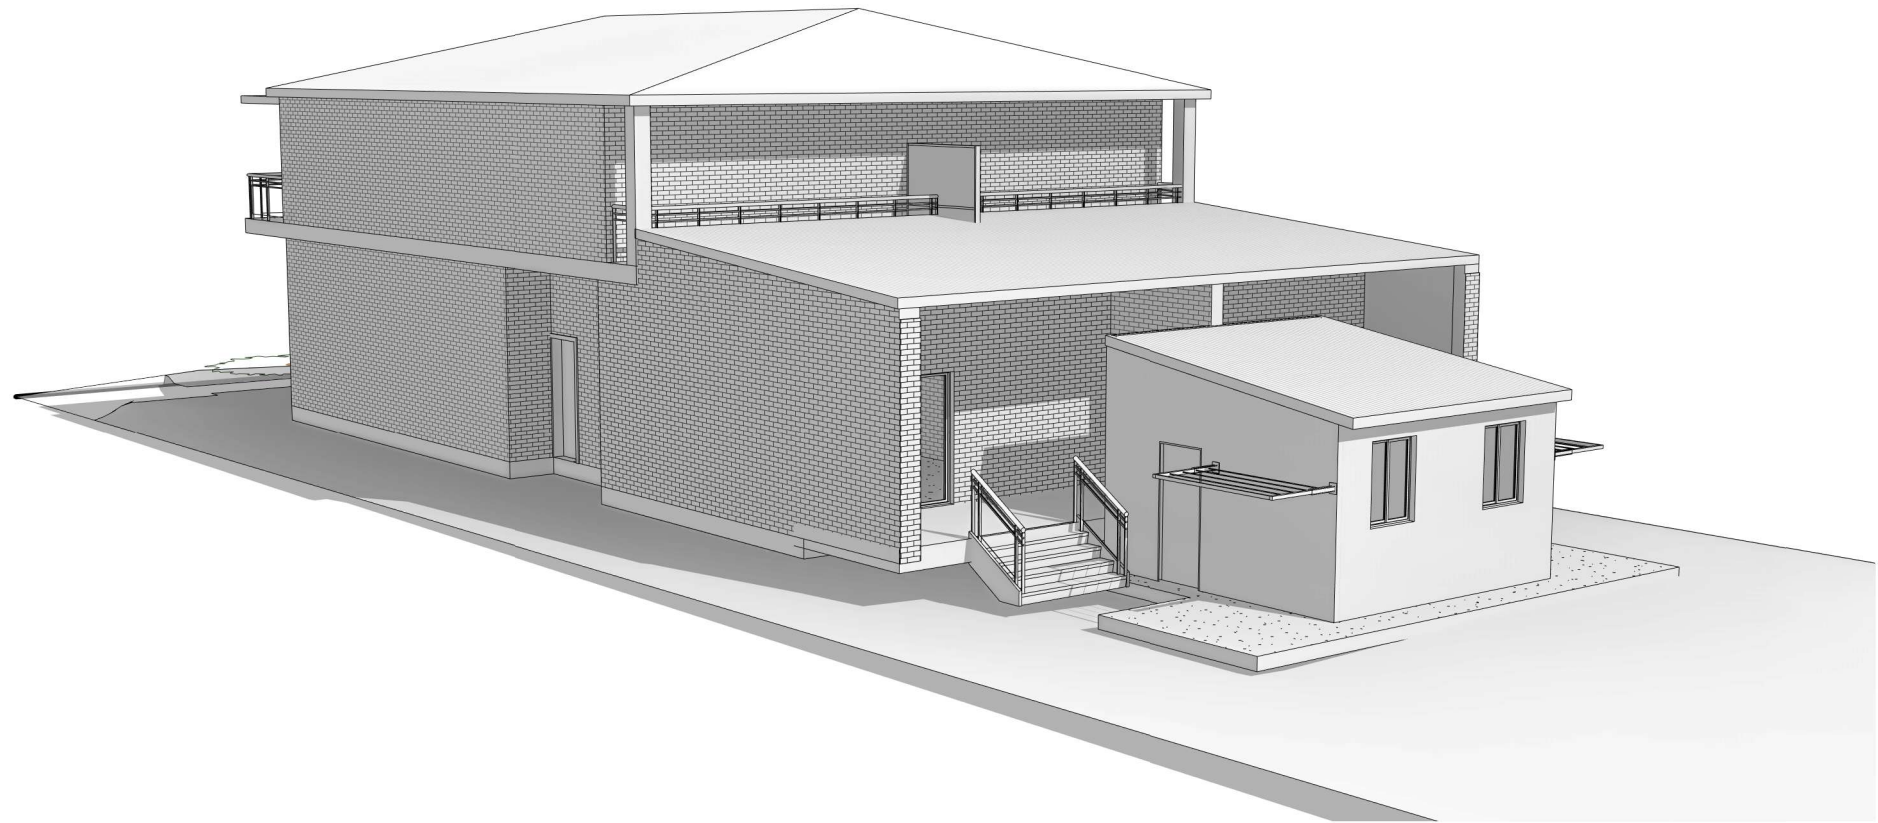

1 Perspective 1

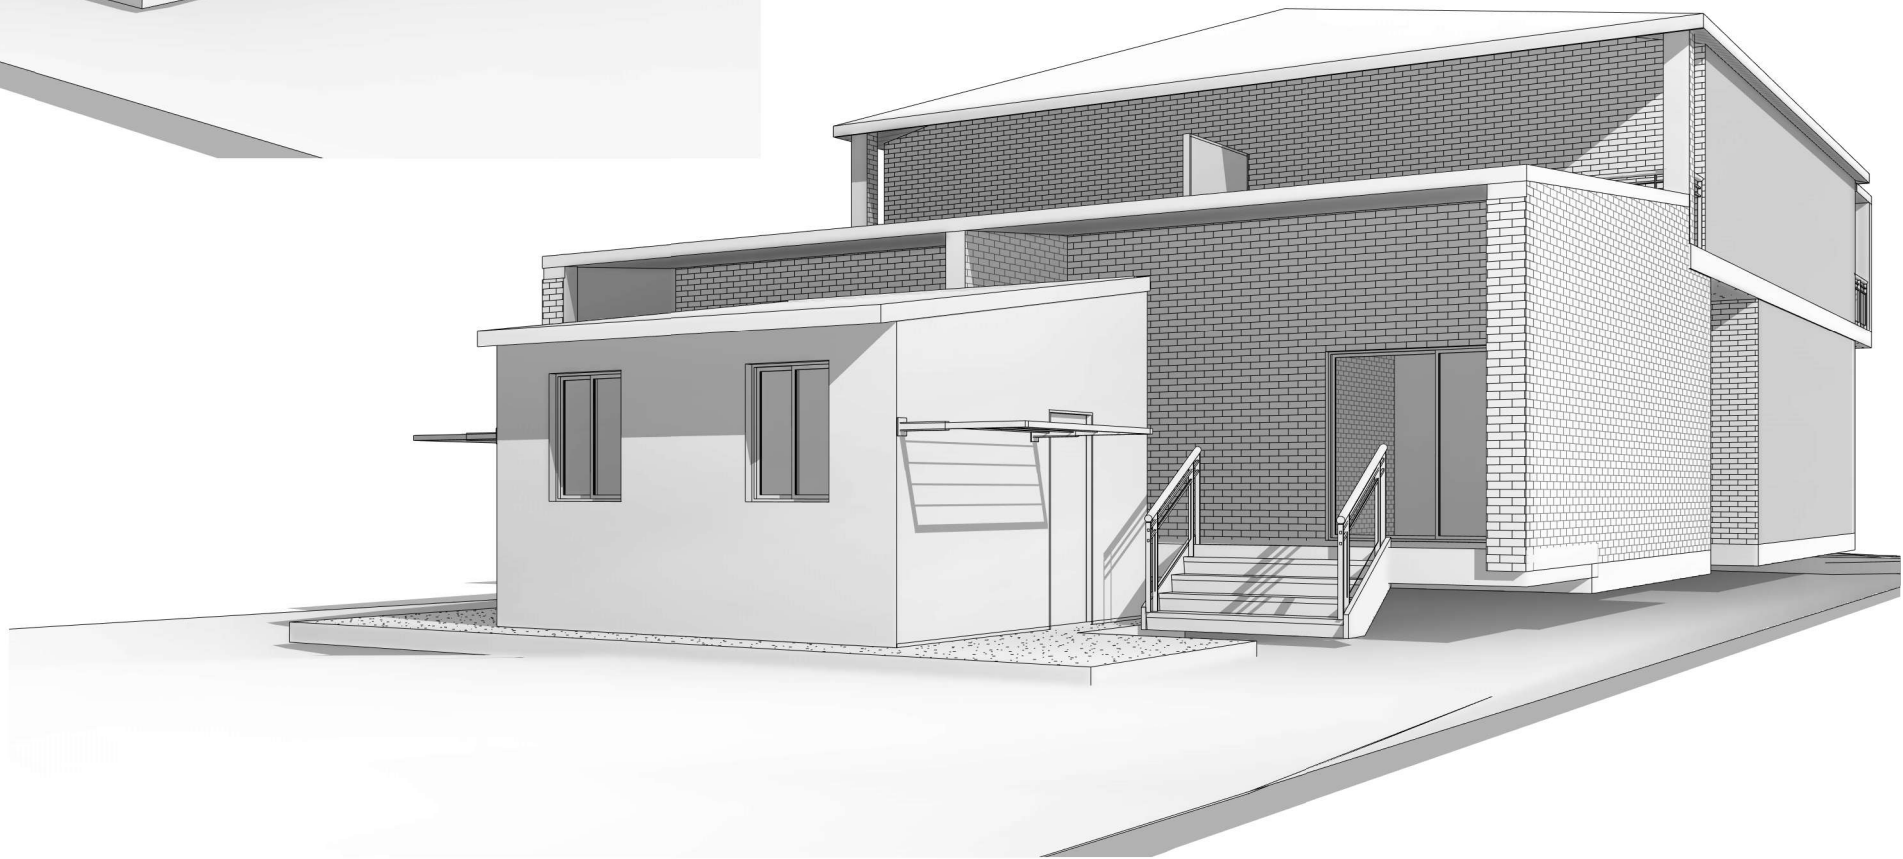

2 Perspective 2

Date	Description	Revision Number

Do not scale the drawings, verify all dimensions before commencing any work. This drawing and design herein shall remain the property of the Architects and is not to be copied or reproduced without their written permission.

**CLIENT:**  
SHAN ZOU

**SITE ADDRESS:**  
LOT 40  
DP 6471  
30 ALICE ST, WILEY PARK

**PROJECT TYPE:**  
ALTERATIONS & ADDITIONS

**DRAWING TITLE:**  
PERSPECTIVES



**DRAWN BY:**  
S.W

**SCALE:**  
@A3

**DATE:**  
09.08.23

A108