
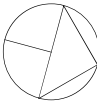


DATE	AMENDMENT	No.	DO NOT SCALE DRAWINGS WALL THICKNESS IS NOMINAL EXECUTE WORK IN ACCORDANCE WITH REQUIREMENTS OF THE N.C.C. AUSTRALIAN STANDARDS, LOCAL COUNCILS AND ALL RELEVANT AUTHORITIES CONFIRM ALL DIMENSIONS ON SITE	ARCHITECT KIM MURRAY ARCHITECT NSW REG No. 5800 17 HOADS ROAD, BENDICK MURRELL NSW 2803 mob. 0401 390 714	CLIENT NAME Chapel 1872 Estate 8 Superba Ave. Cronulla NSW 2230	PROJECT RECEPTION HALL 10 Parry Street, Jugiong NSW 2726	MASTER PLAN VIEW	MGA NORTH 	Project number	22-678	DRAWING NUMBER 01
26.5.23	DA SUBMISSION	A							Date	15.08.23	
									Drawn by	Author	Revision No. A
									Checked by	Checker	
									Scale	1 : 200	

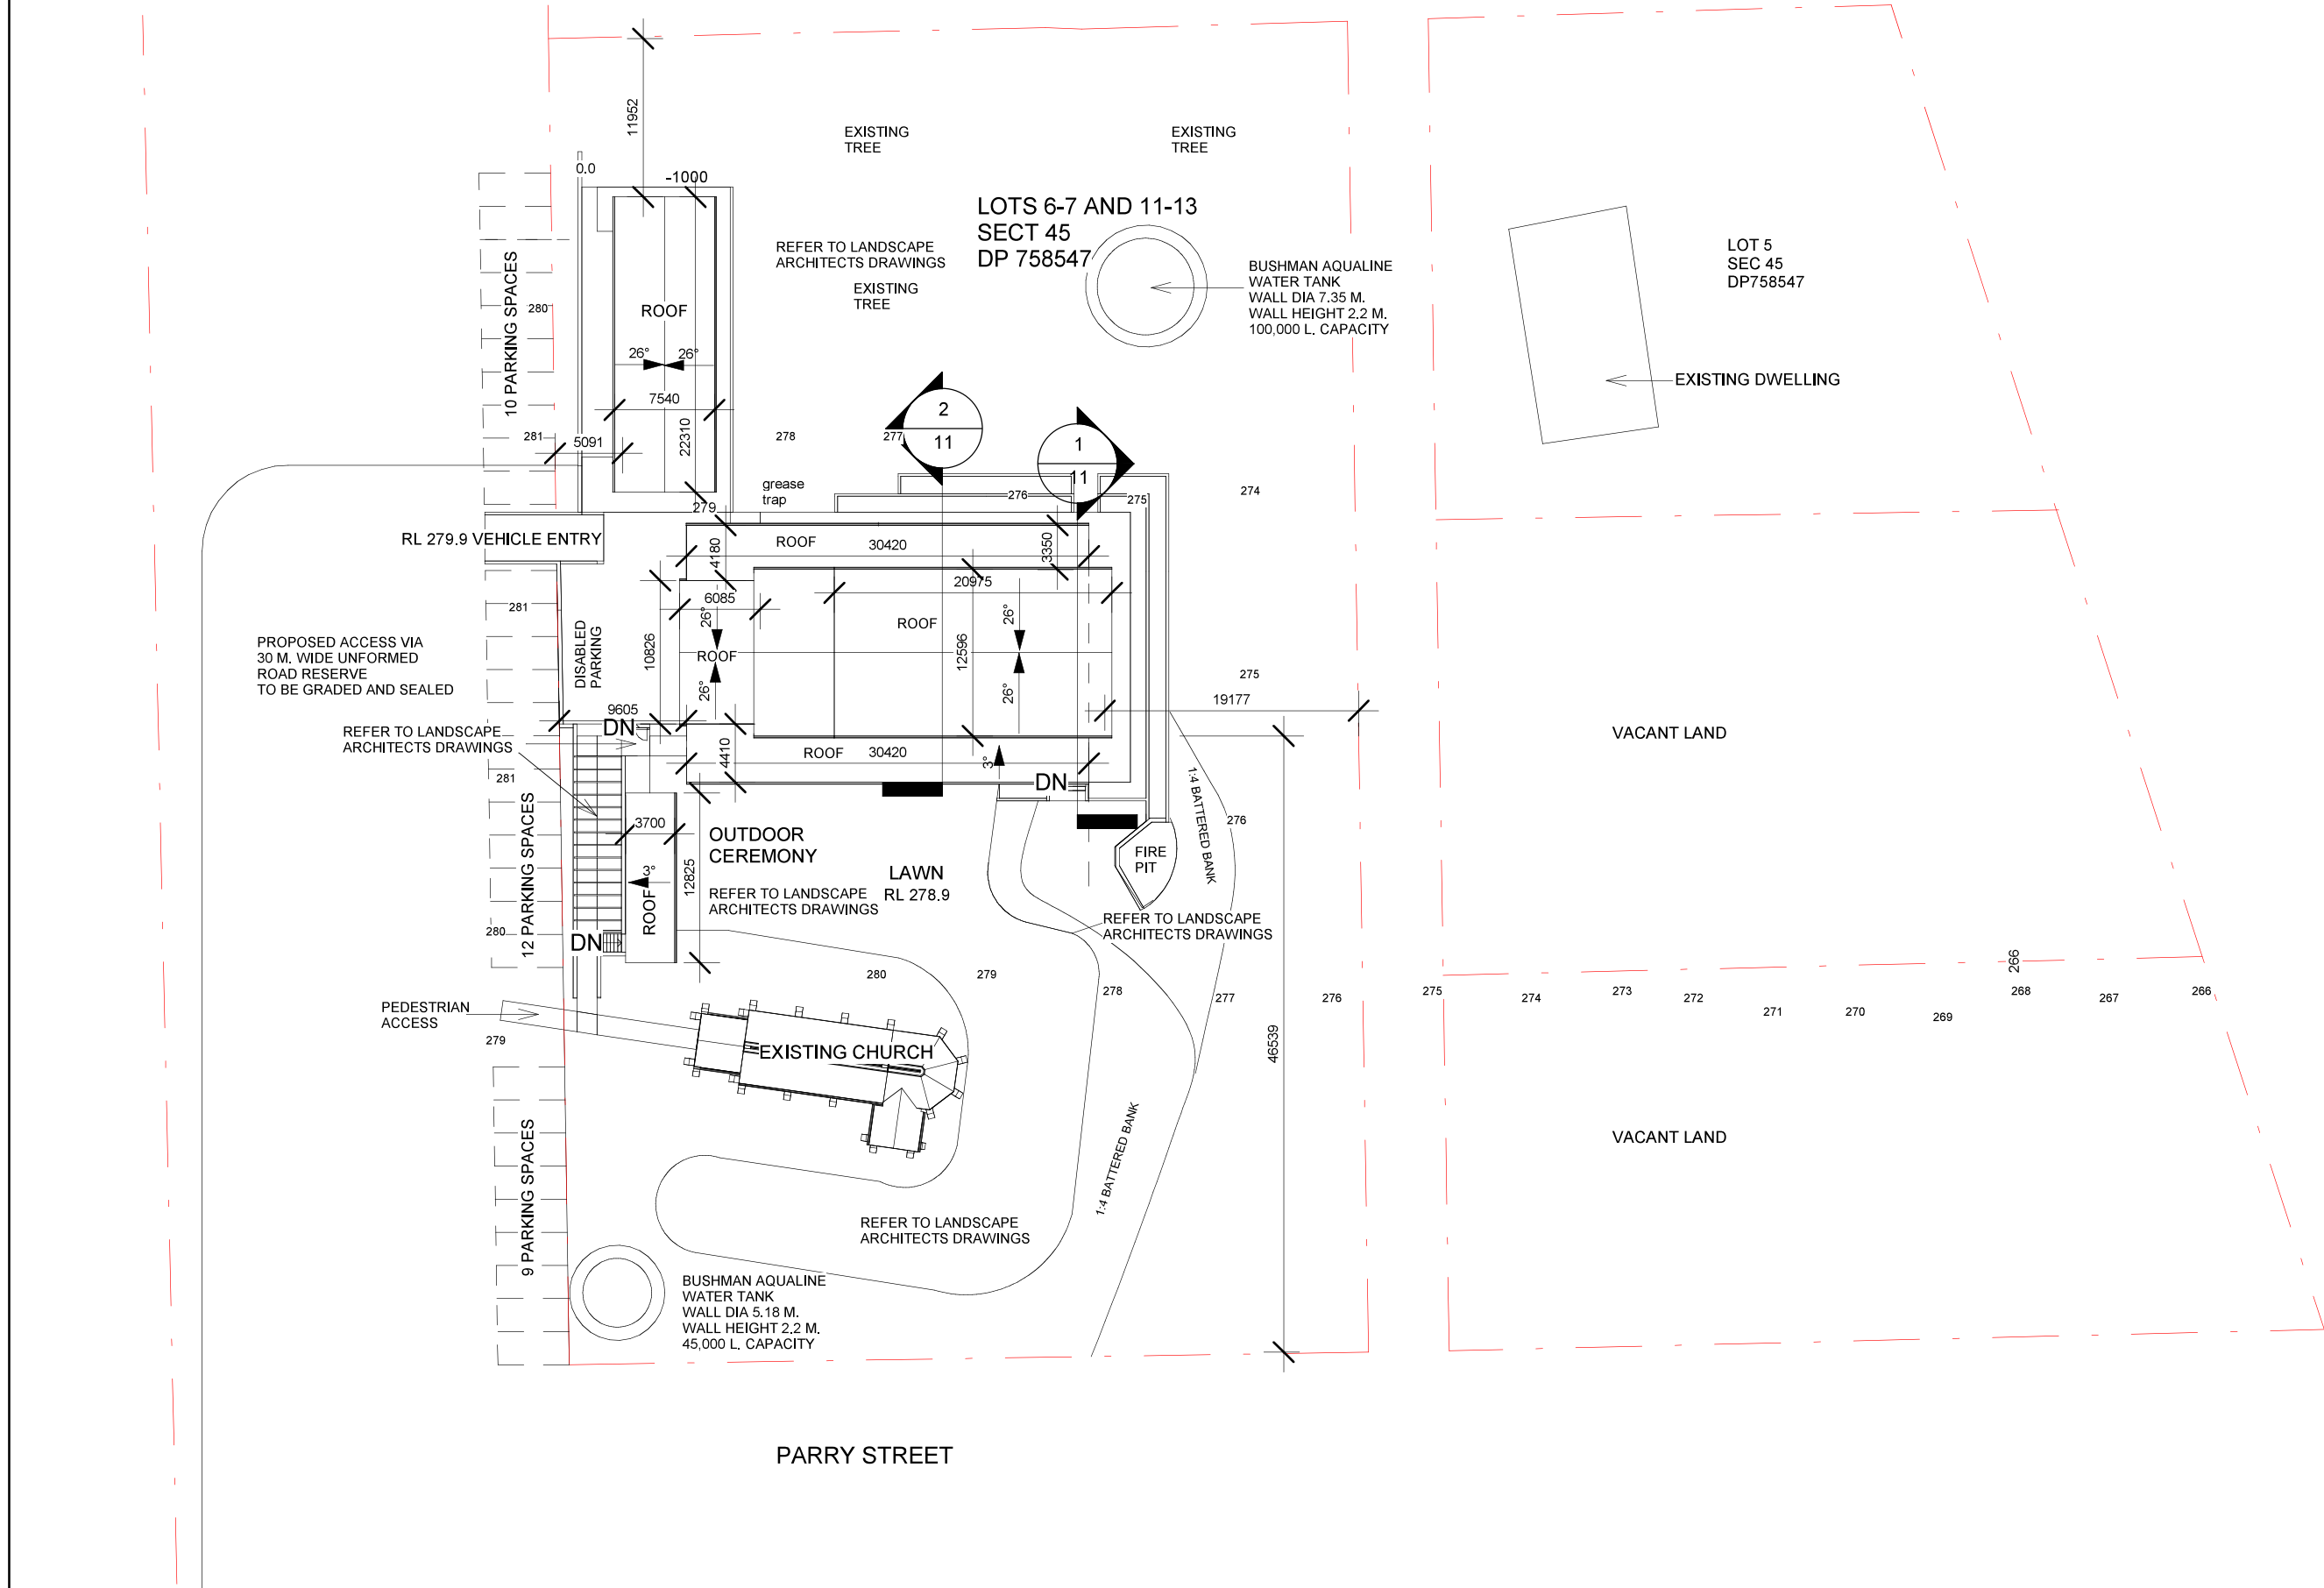

DATE	AMENDMENT	No.	DO NOT SCALE DRAWINGS WALL THICKNESS IS NOMINAL EXECUTE WORK IN ACCORDANCE WITH REQUIREMENTS OF THE N.C.C. AUSTRALIAN STANDARDS, LOCAL COUNCILS AND ALL RELEVANT AUTHORITIES CONFIRM ALL DIMENSIONS ON SITE		ARCHITECT KIM MURRAY ARCHITECT NSW REG No. 5800 17 HOADS ROAD, BENDICK MURRELL NSW 2803 mob. 0401 390 714	CLIENT NAME Chapel 1872 Estate 8 Superba Ave. Cronulla NSW 2230	PROJECT RECEPTION HALL 10 Parry Street, Jugiong NSW 2726	SITE PLAN	<div>MGA NORTH</div> <div></div>	Project number	22-678	DRAWING NUMBER 02
26.5.23	DA SUBMISSION	A								Date	15.08.23	
										Drawn by	Author	Revision No. A
										Checked by	Checker	
										Scale	1 : 500	