




Notes
1. CONTRACTOR MUST VERIFY ALL DIMENSIONS ON SITE BEFORE COMMENCING WORK OR PREPARING SHOP DRAWINGS.
2. DO NOT SCALE DRAWINGS.
3. CONTRACTOR TO CHECK UNDERGROUND SERVICES BEFORE COMMENCING WORKS BY CONTACTING DIAL BEFORE YOU DIG. IF DIAL BEFORE YOU DIG INFORMATION IS PROVIDED WITH THIS DOCUMENTATION IT SHALL BE ASSUMED NOT TO BE CURRENT AND CONTRACTOR SHALL MAKE THEIR OWN ENQUIRES.

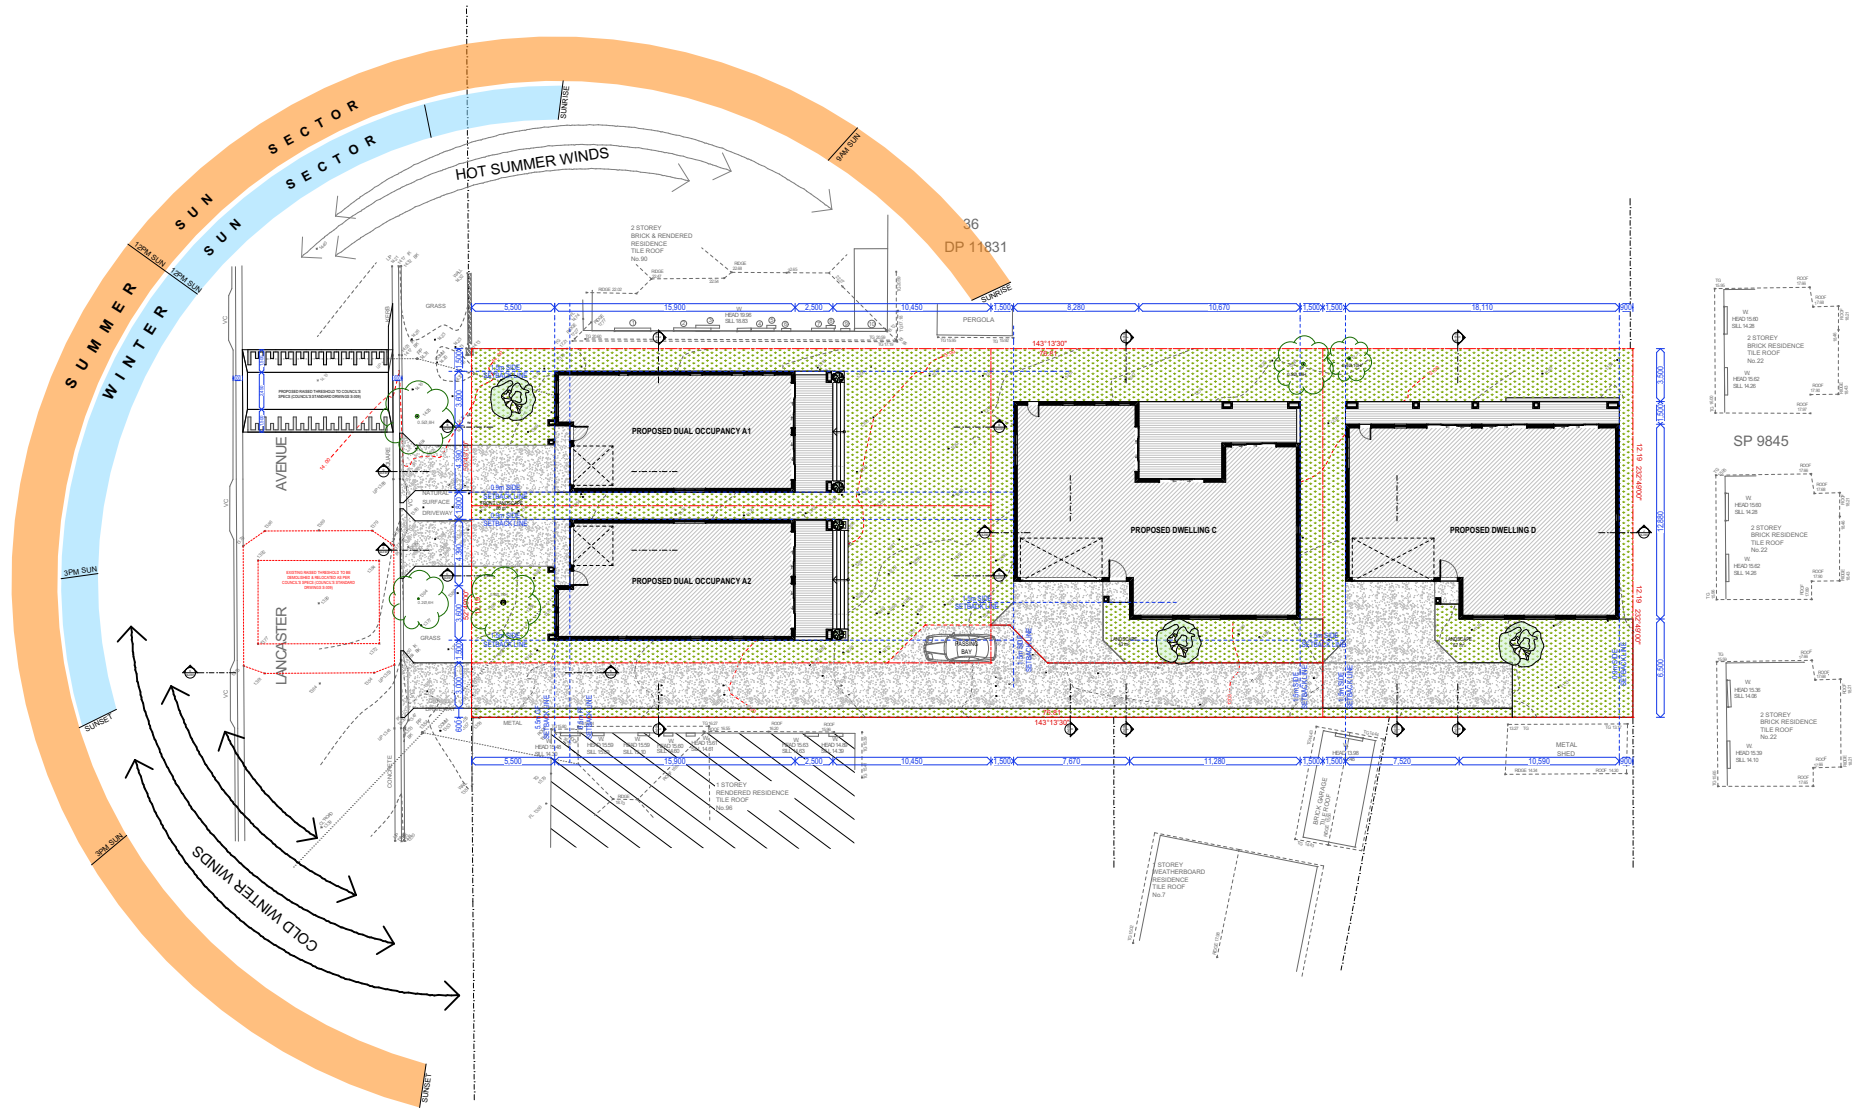

SITE PLAN
SCALE 1:500

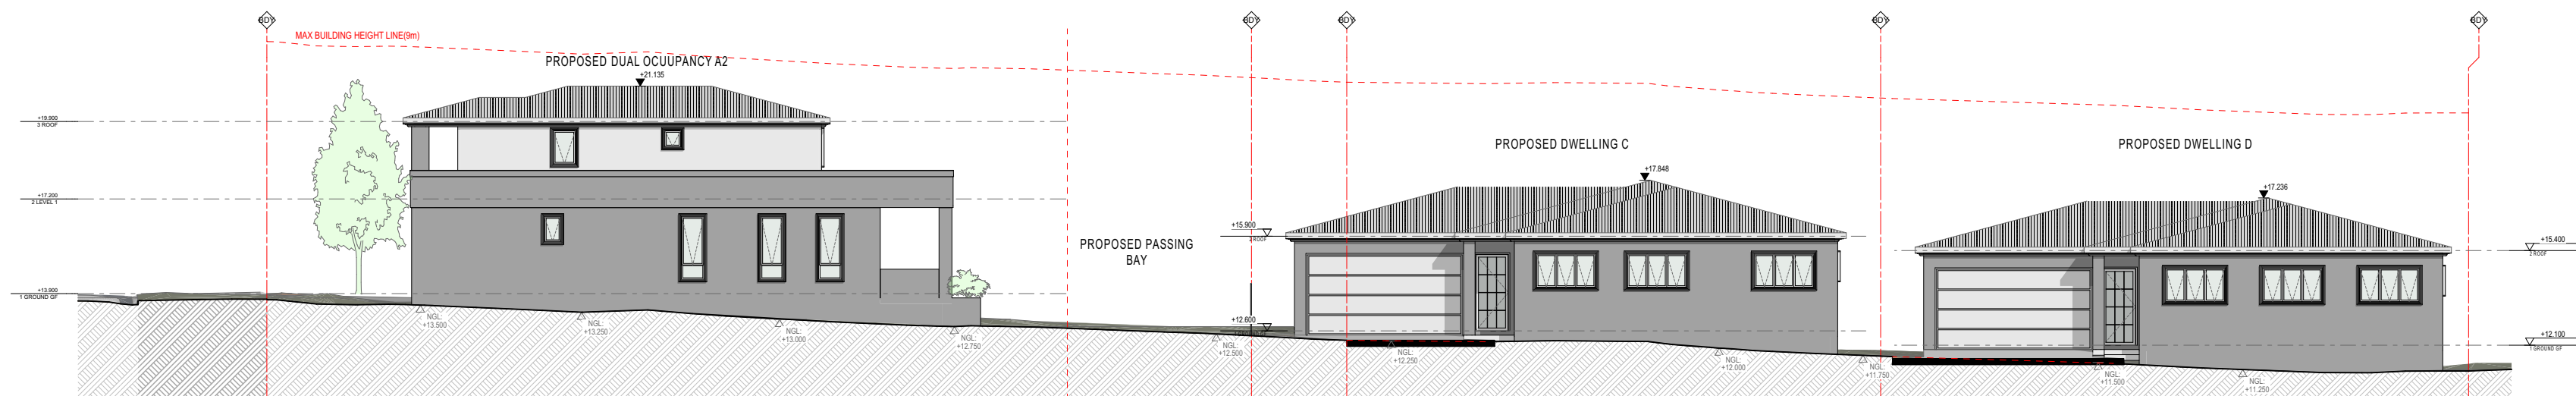

WEST ELEVATION
SCALE 1:200

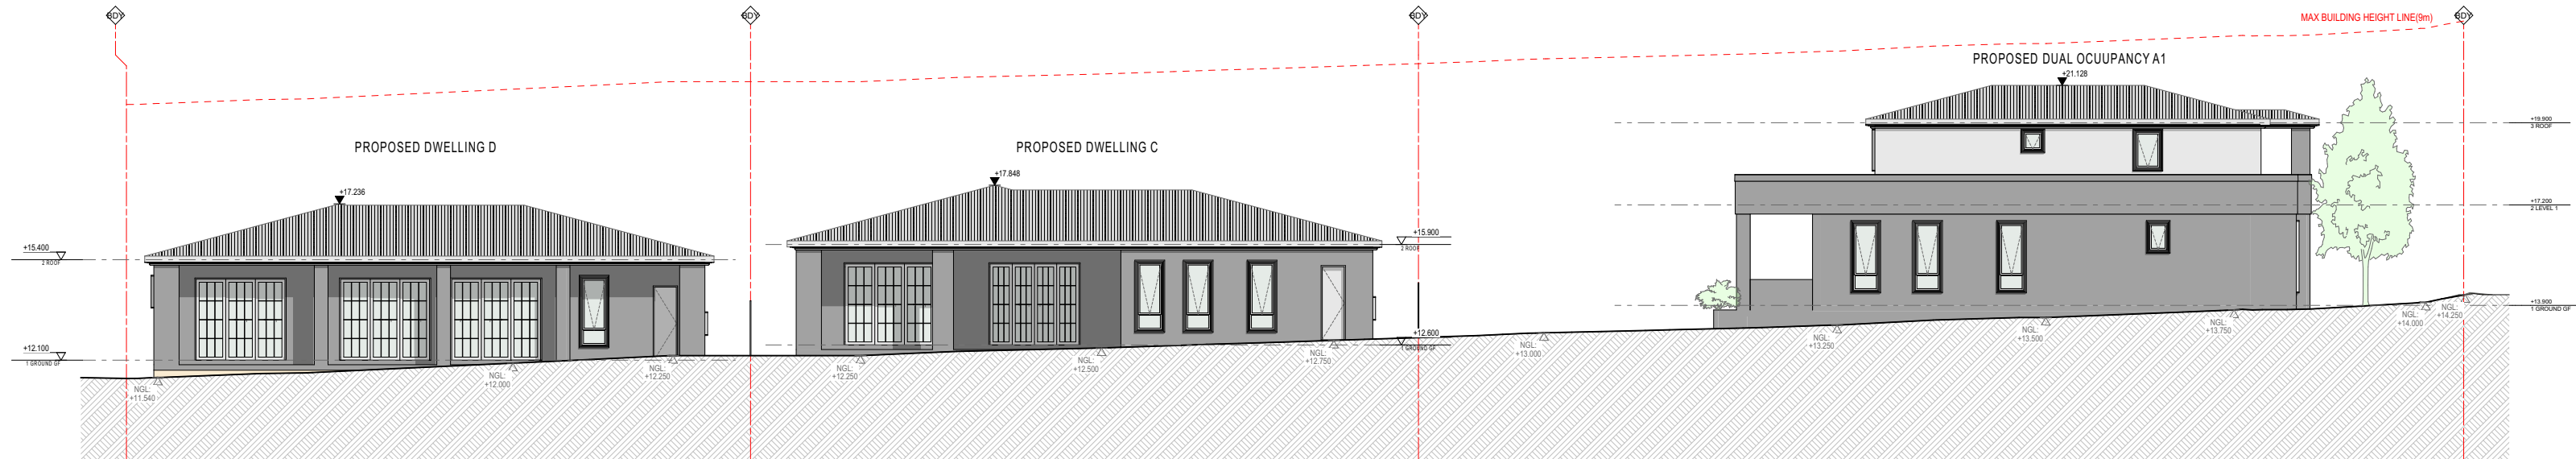


EAST ELEVATION
SCALE 1:200




NORTH ELEVATION - PROPOSED DUAL OCCUPANCY
SCALE 1:200




SOUTH ELEVATION - PROPOSED DUAL OCCUPANCY
SCALE 1:200

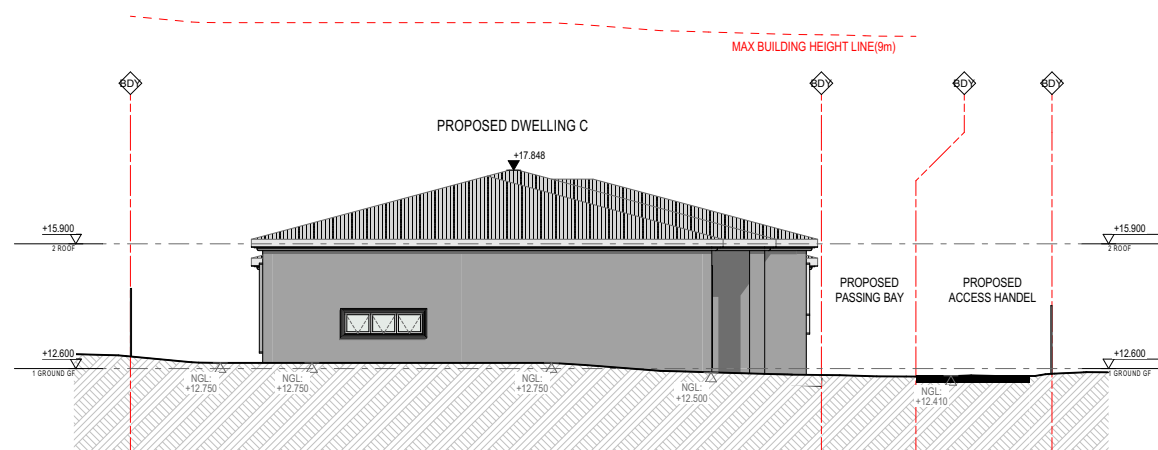


NORTH ELEVATION - PROPOSED DWELLING C
SCALE 1:200

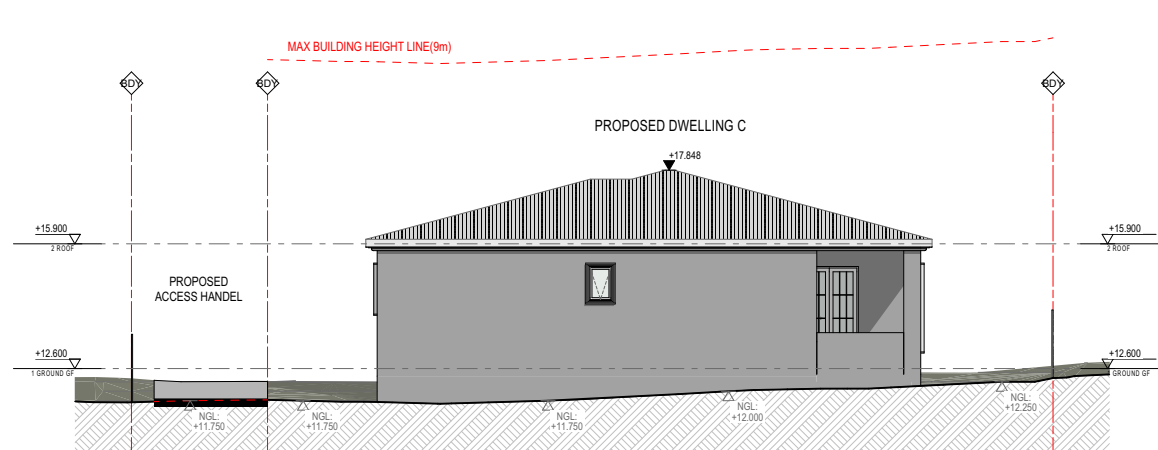

SOUTH ELEVATION - PROPOSED DWELLING C
SCALE 1:200

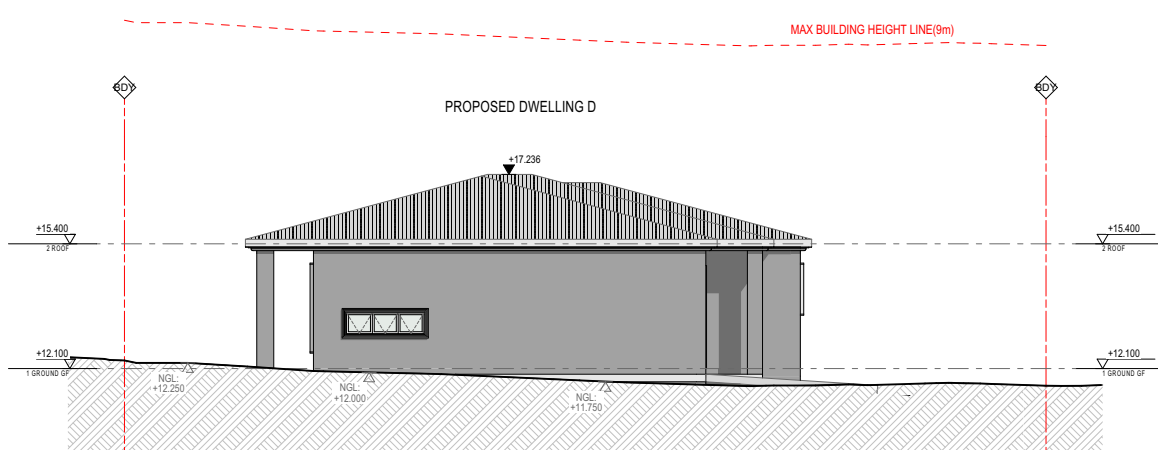

NORTH ELEVATION - PROPOSED DWELLING D
SCALE 1:200

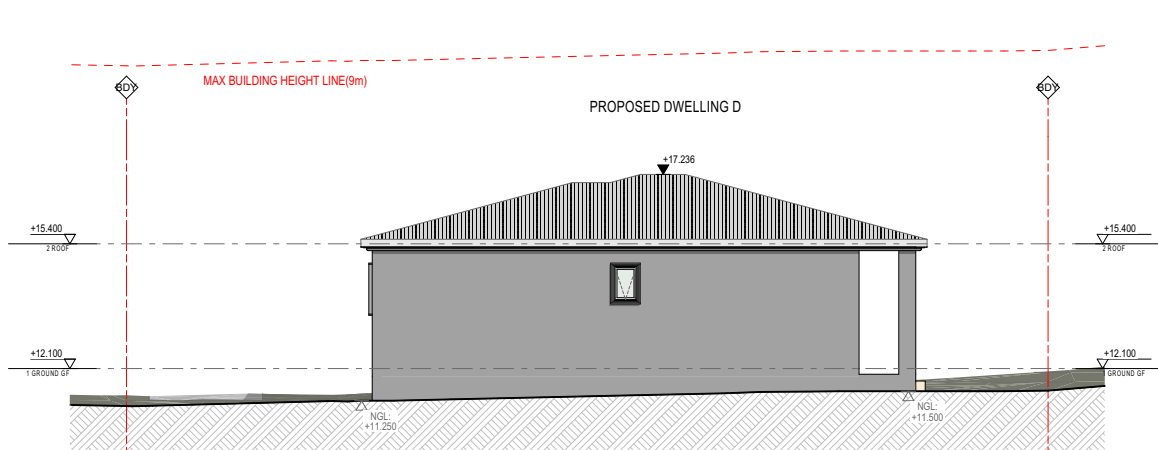

SOUTH ELEVATION - PROPOSED DWELLING D
SCALE 1:200

B	DA SUBMISSION	5/10/2023	ZB
A	CONCEPT DESIGN	20/06/2023	ZB
Rev	Description	Date	App'd

Project
RESIDENTIAL DEVELOPMENT

92 & 94 Lancaster Ave
Punchbowl NSW #Site Postcode Australia

URBAN LINK
ARCHITECTS
Business Address: Level 10, 11-15 Deane Street, Burwood NSW 2134
Phone Number: +61 2 9745 2014

Nominated Architects:
Ziad Baunelhem Reg no 8008
Georges Jreije Reg no 10993

Drawing Title
COMPLIANCE
NEIGHBOUR NOTIFICATION PLAN

Scale 1:200, 1:500 @A1 Sheet Size	Project Number 23-001 Status	Drawing Number DA-0409	Revision B
-----------------------------------------	-------------------------------------------	----------------------------------	----------------------