


Area Calculation Number	
Total Site Area	783.6 sqm
Existing Building	177 sqm
Proposed Extension	107 sqm

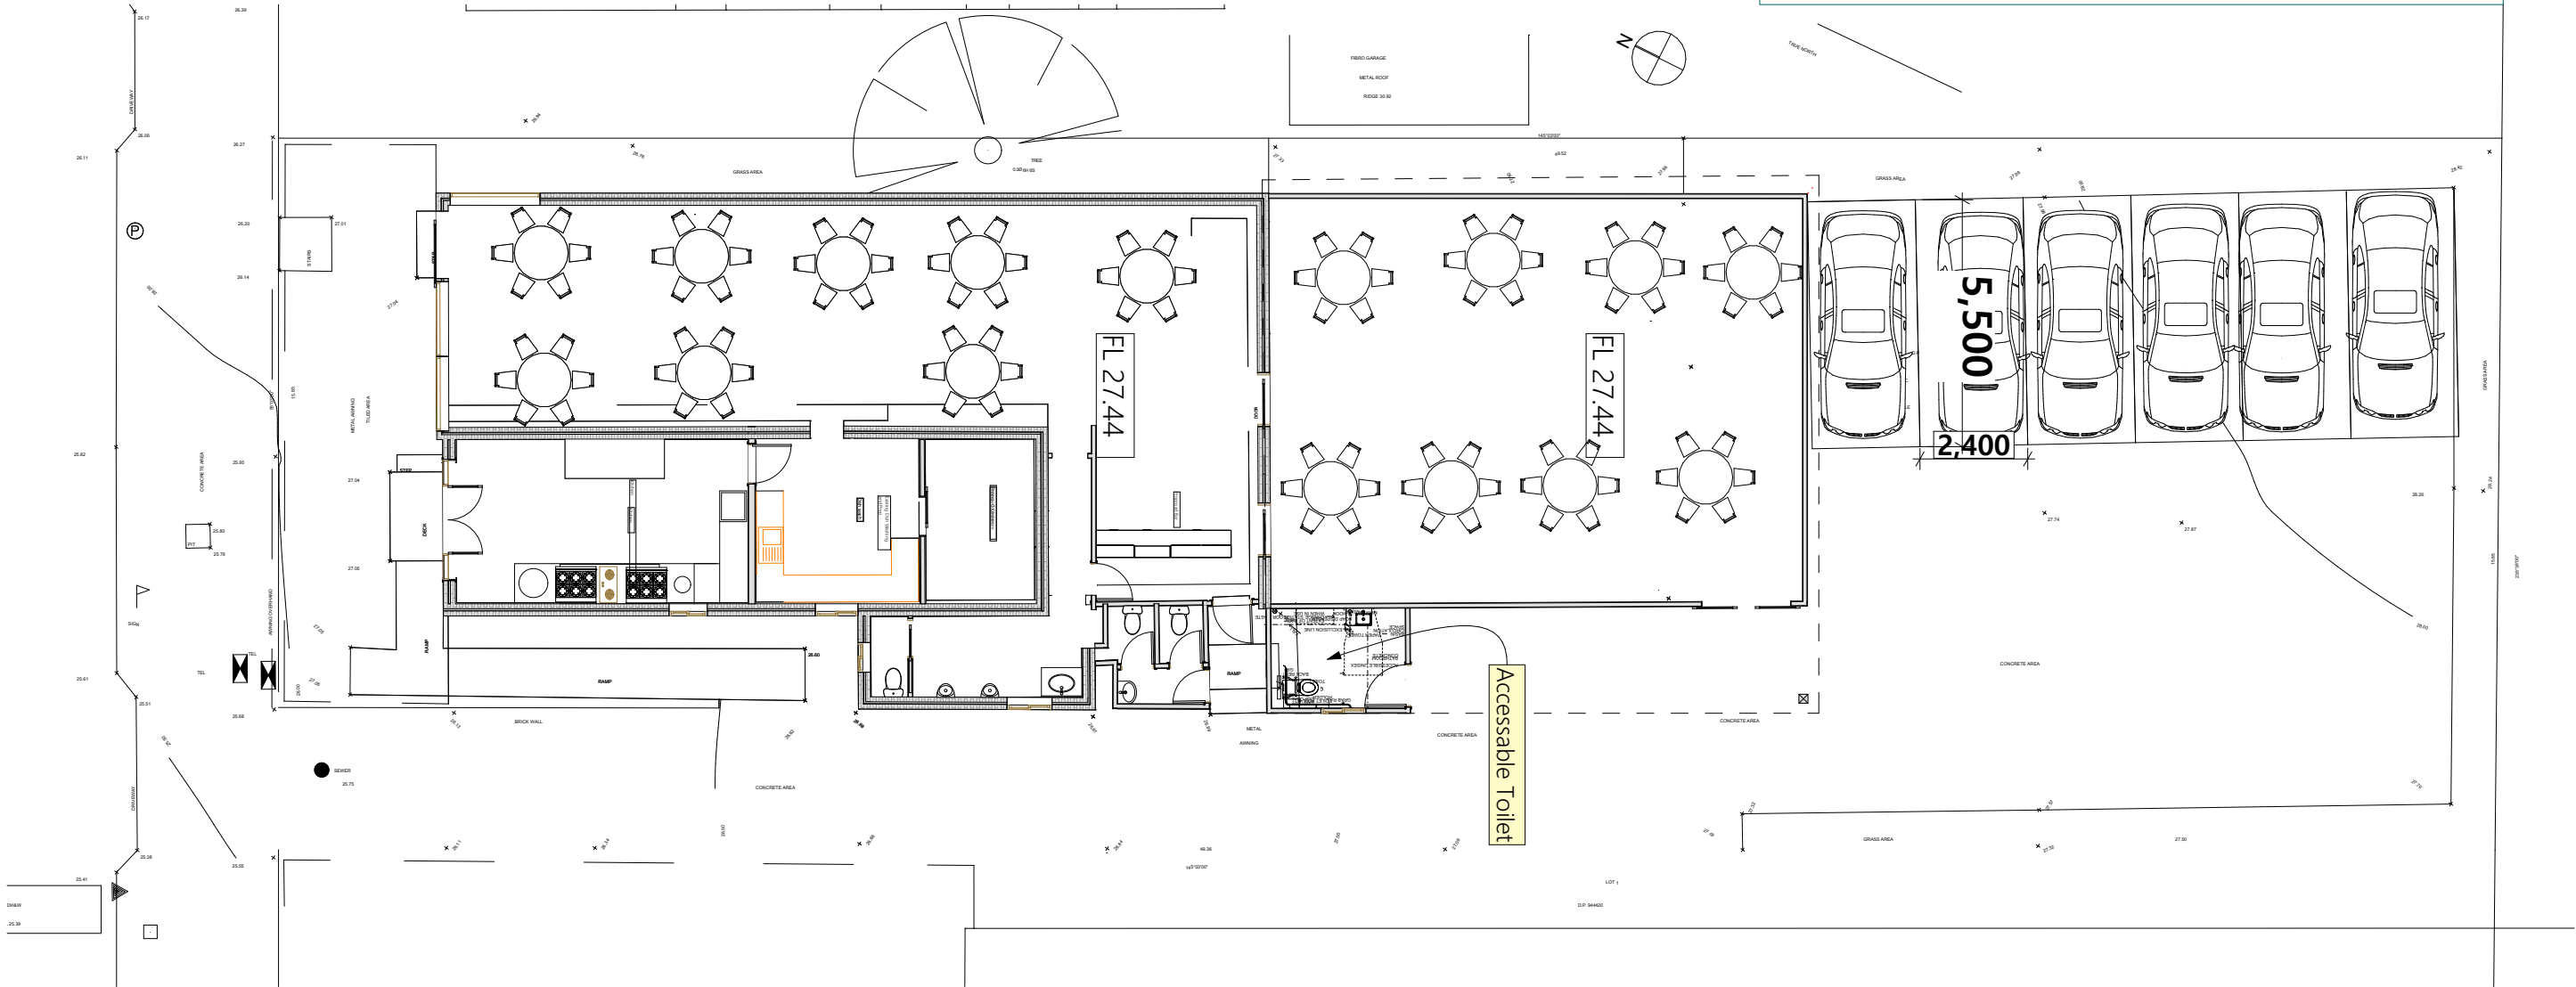

1	Site Plan
1:150	



PARSHI ArchiDesign and Construction

Office 2, Level 1, 208A Beamish St,
Campsie, NSW 2194
Contact: 0425834402
Email: info@parshiaus.comail.com
www.parshiaus.com
ACN: 602854384

DO NOT SCALE MEASUREMENTS FROM THESE DRAWINGS.
THE BUILDER/CONTRACTOR MUST CHECK ALL
DIMENSIONS AND LEVELS ON SITE AND
LOCATION OF SERVICES PRIOR TO CONSTRUCTION.
ALL MEASUREMENTS AND DIMENSIONS ON THE FLOOR
PLAN TO BE VERIFIED ON SITE PRIOR TO ANY
FABRICATION, CONSTRUCTION AND ORDERING OF
WHITEGOODS, EQUIPMENT AND JOINERY.
THE CONTRACTOR SHALL BE RESPONSIBLE FOR MEANS,
METHODS, TECHNIQUES AND PROCEDURES EMPLOYED IN
THE PERFORMANCE OF WORK IN, ON OR ABOUT AT THE
JOB SITE. THE CONTRACTOR SHALL COORDINATE AND
VERIFY ALL WORK PERFORMED BY SUB-CONTRACTORS.
REFER TO OTHER CONSULTANTS / ENGINEER'S
DOCUMENTS FOR MECHANICAL, HYDRAULIC AND
ELECTRICAL SERVICES.

Drawn By CR
Plot Date: 27/10/2023
Project NO. #Project ID

Client Govinda
Site: 66 Evaline St Campsie, NSW 2194

DRAWING TITLE : Mul Chowk Kitchen


PROJECT NAME : Alternation and addition of existing resturarant

REVISION NO.

C1

DRAWING NO.

A101

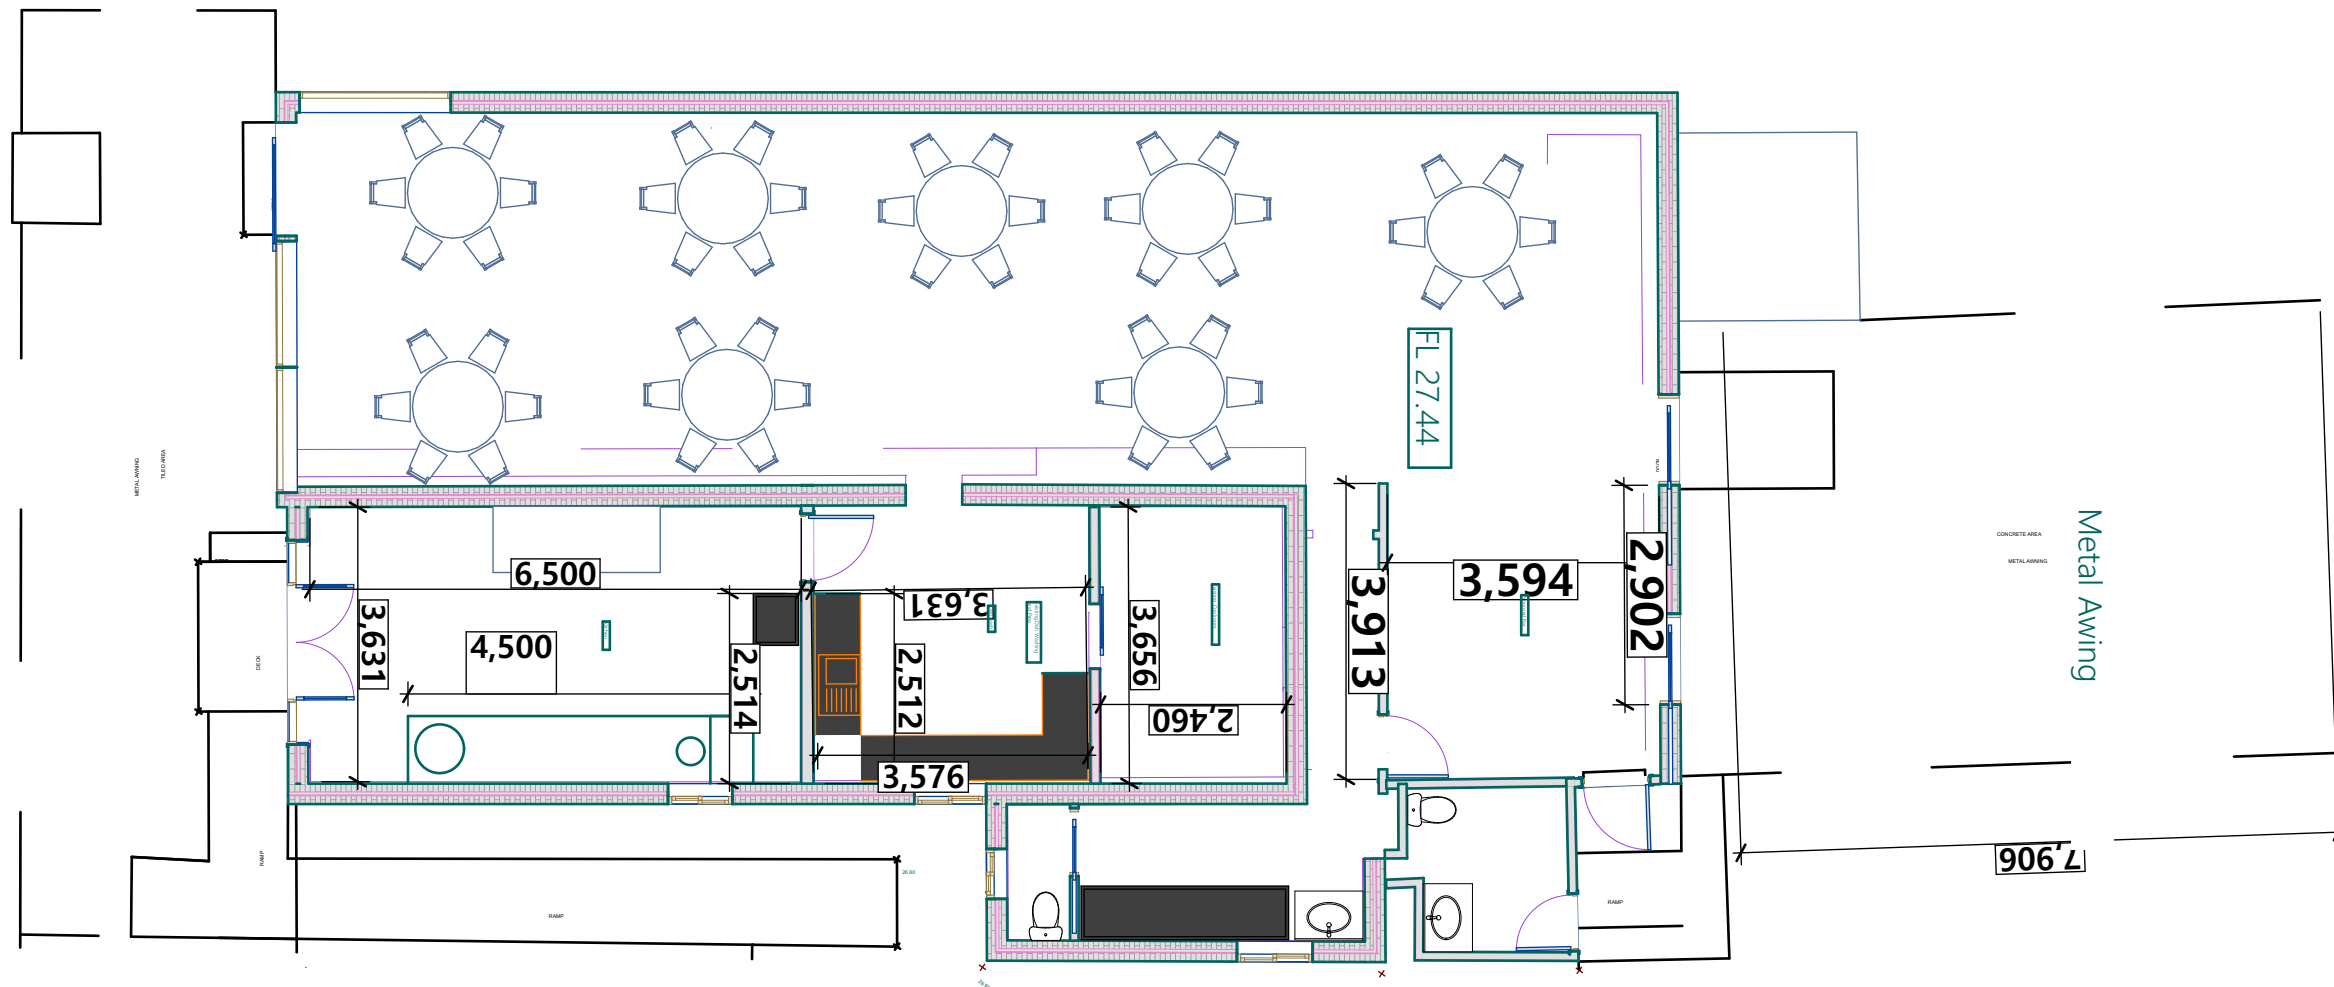

1	Existing Ground Floor Plan
1:100	



Office 2, Level 1, 208A Beamish St,
Campsie, NSW 2194
Contact: 0425834402
Email: info@parshiaus.comail.com
www.parshiaus.com
ACN: 602854384

PARSHI ArchiDesign and Construction

DO NOT SCALE MEASUREMENTS FROM THESE DRAWINGS. THE BUILDER/CONTRACTOR MUST CHECK ALL DIMENSIONS AND LEVELS ON SITE AND LOCATION OF SERVICES PRIOR TO CONSTRUCTION. ALL MEASUREMENTS AND DIMENSIONS ON THE FLOOR PLAN TO BE VERIFIED ON SITE PRIOR TO ANY FABRICATION, CONSTRUCTION AND ORDERING OF WHITEGOODS, EQUIPMENT AND JOINERY. THE CONTRACTOR SHALL BE RESPONSIBLE FOR MEANS, METHODS, TECHNIQUES AND PROCEDURES EMPLOYED IN THE PERFORMANCE OF WORK IN, ON OR ABOUT AT THE JOB SITE. THE CONTRACTOR SHALL COORDINATE AND VERIFY ALL WORK PERFORMED BY SUB-CONTRACTORS. REFER TO OTHER CONSULTANTS / ENGINEER'S DOCUMENTS FOR MECHANICAL, HYDRAULIC AND ELECTRICAL SERVICES.

Drawn By CR
Plot Date: 27/10/2023
Project NO. #Project ID

Client Govinda
Site: 66 Evaline St Campsie, NSW 2194

DRAWING TITLE : Mul Chowk Kitchen


PROJECT NAME : **Alternation and addition of existing resturarant**

REVISION NO.

C1

DRAWING NO.

A102

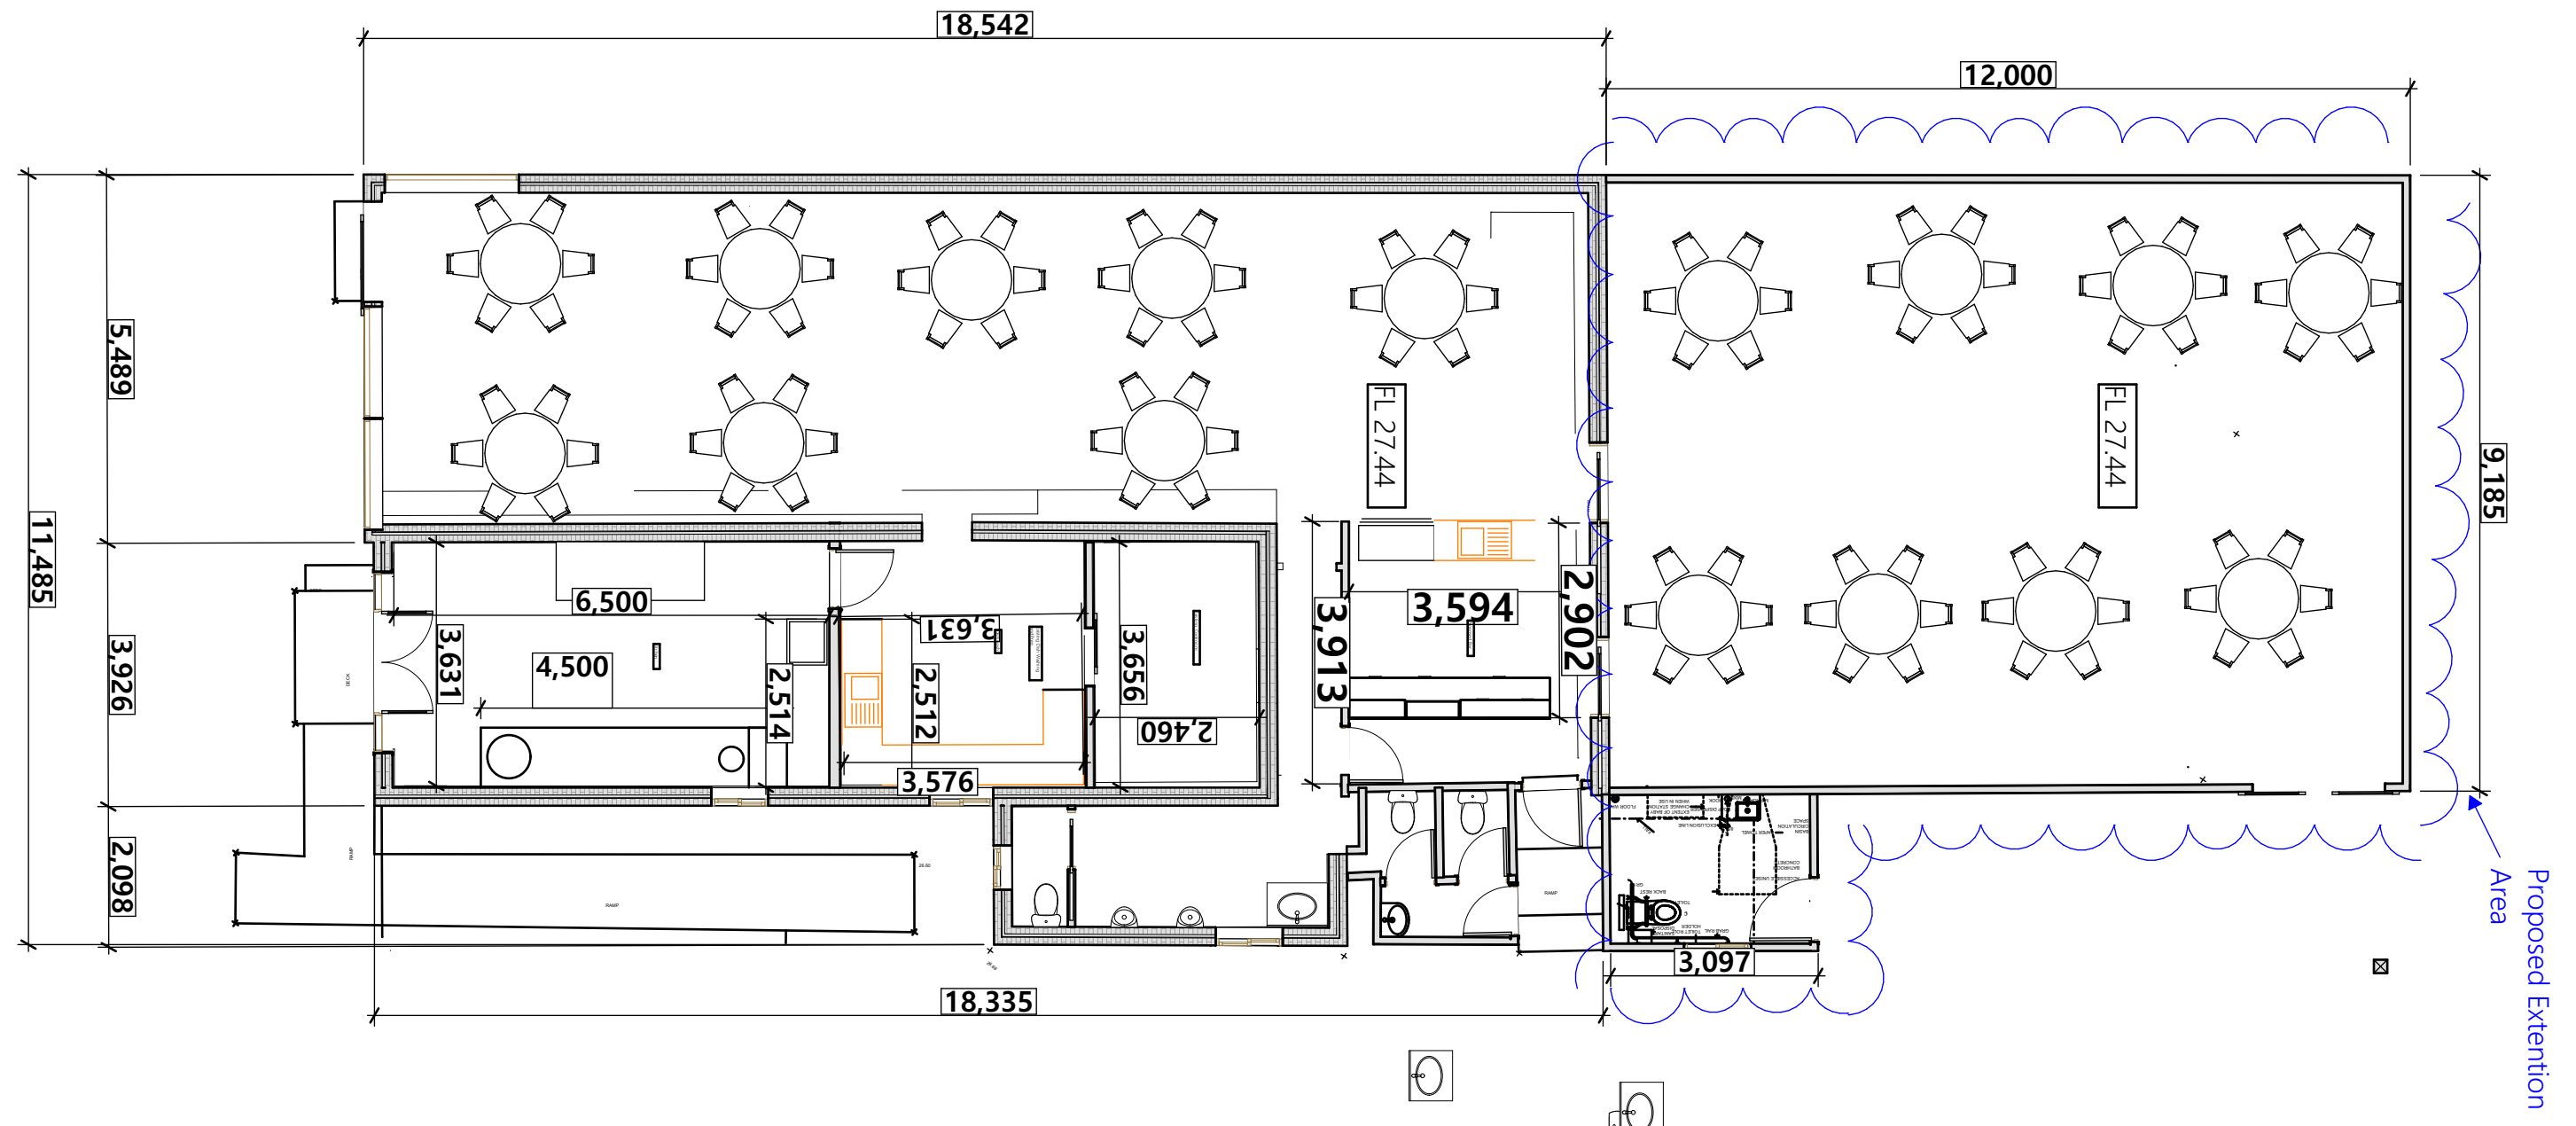

1	Proposed floor plan
1:100	



DO NOT SCALE MEASUREMENTS FROM THESE DRAWINGS. THE BUILDER/CONTRACTOR MUST CHECK ALL DIMENSIONS AND LEVELS ON SITE AND LOCATION OF SERVICES PRIOR TO CONSTRUCTION. ALL MEASUREMENTS AND DIMENSIONS ON THE FLOOR PLAN TO BE VERIFIED ON SITE PRIOR TO ANY FABRICATION, CONSTRUCTION AND ORDERING OF WHITEGOODS, EQUIPMENT AND JOINERY. THE CONTRACTOR SHALL BE RESPONSIBLE FOR MEANS, METHODS, TECHNIQUES AND PROCEDURES EMPLOYED IN THE PERFORMANCE OF WORK IN, ON OR ABOUT AT THE JOB SITE. THE CONTRACTOR SHALL COORDINATE AND VERIFY ALL WORK PERFORMED BY SUB-CONTRACTORS. REFER TO OTHER CONSULTANTS / ENGINEER'S DOCUMENTS FOR MECHANICAL, HYDRAULIC AND ELECTRICAL SERVICES.

Drawn By CR
Plot Date: 27/10/2023
Project NO. #Project ID

Client Govinda
Site: 66 Evaline St Campsie, NSW 2194

DRAWING TITLE : Mul Chowk Kitchen


PROJECT NAME : Alternation and addition of existing resturant

REVISION NO.

C1

DRAWING NO.

A103

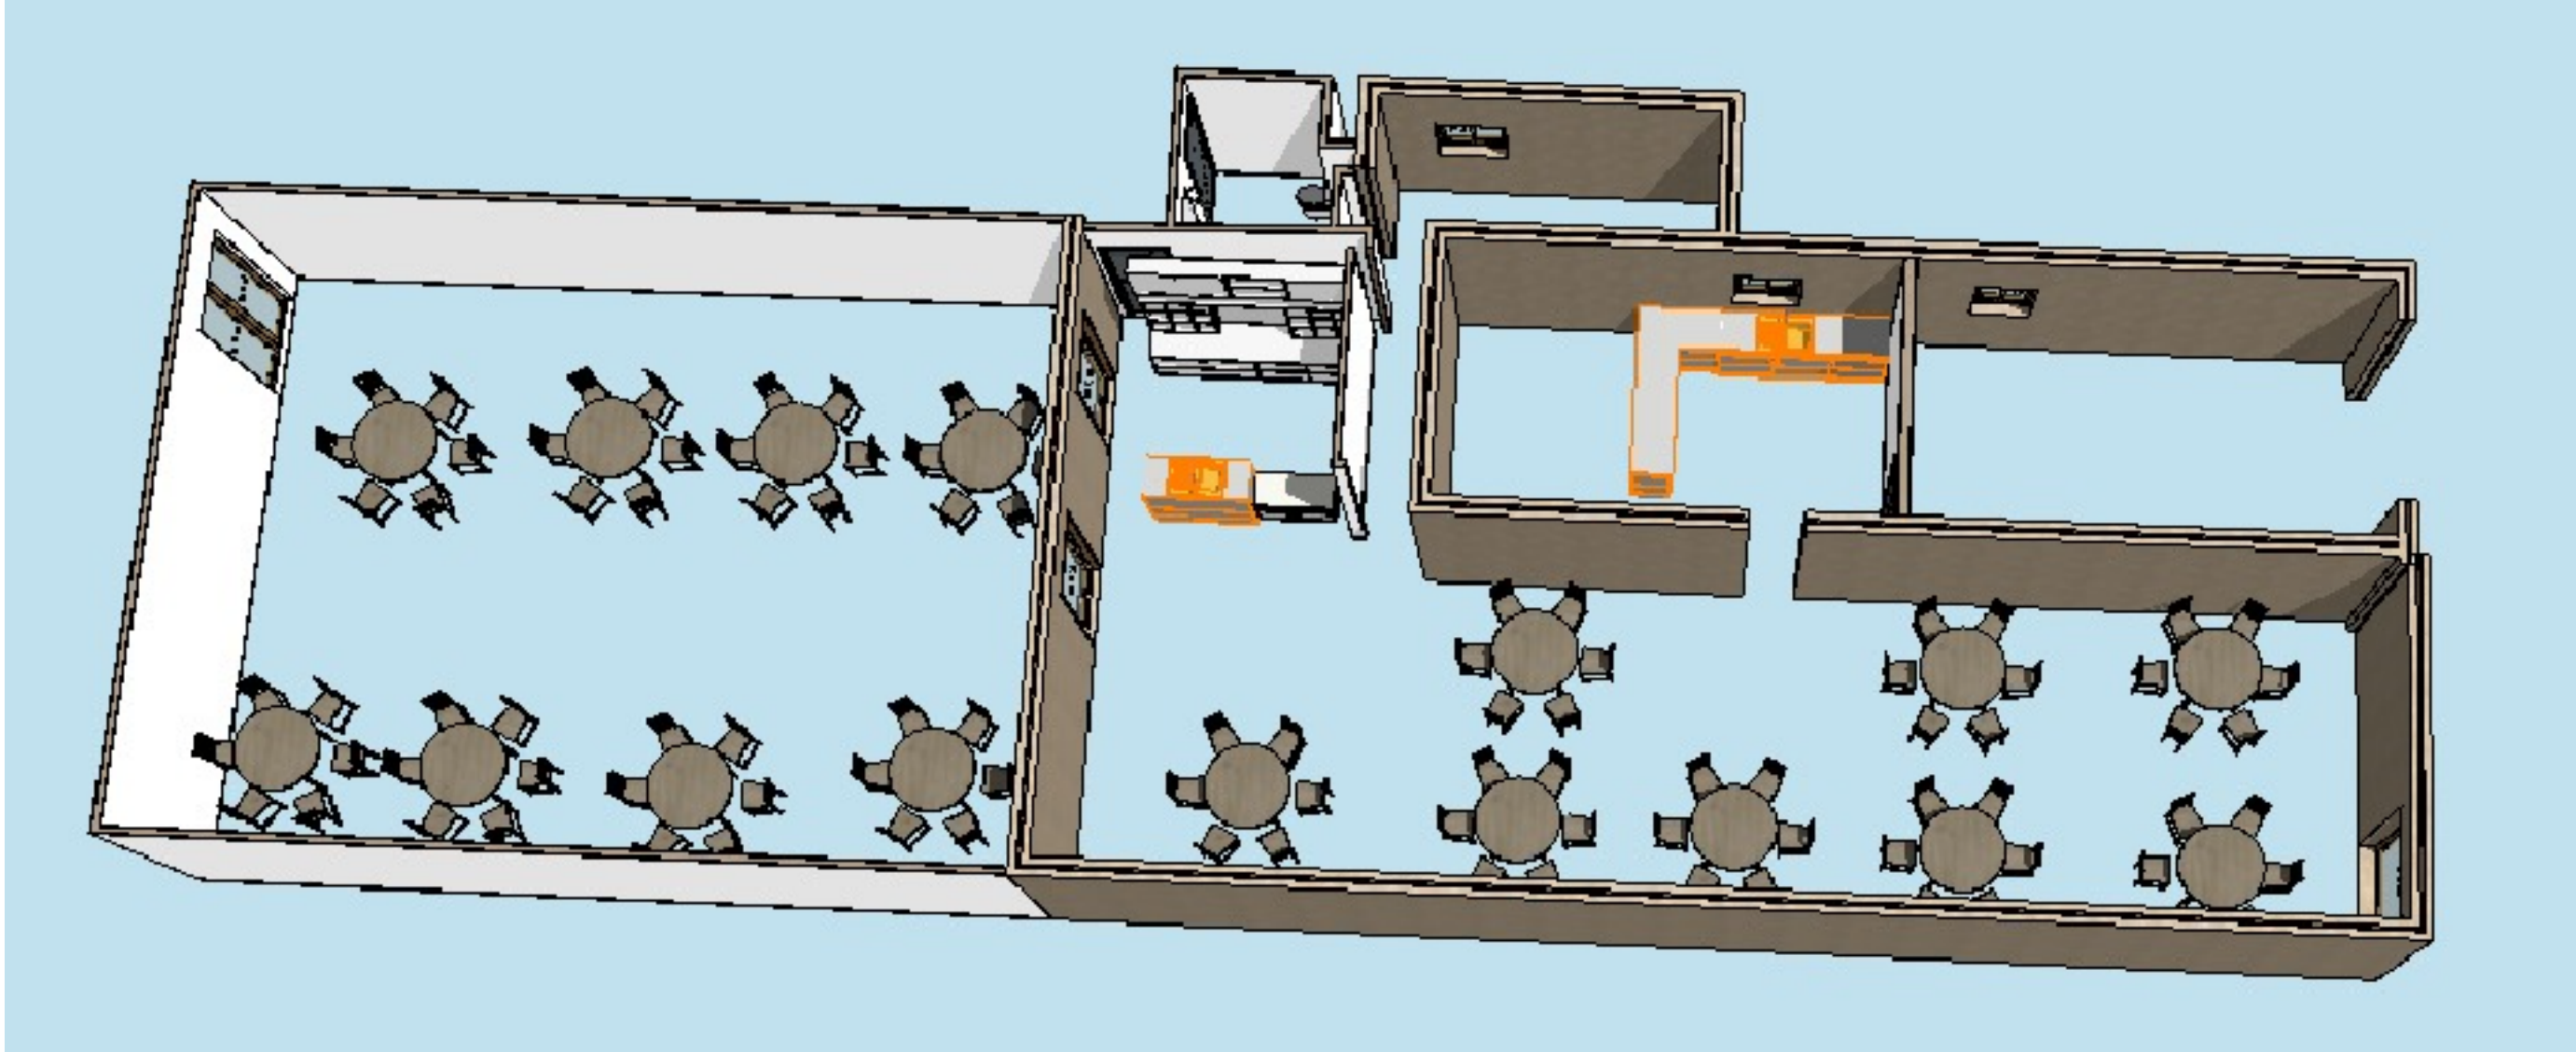

3D View



PARSHI ArchiDesign and Construction

Office 2, Level 1, 208A Beamish St,
Campsie, NSW 2194
Contact: 0425834402
Email: info@parshiaus.com
www.parshiaus.com
ACN: 602854384

DO NOT SCALE MEASUREMENTS FROM THESE DRAWINGS.
THE BUILDER/CONTRACTOR MUST CHECK ALL
DIMENSIONS AND LEVELS ON SITE AND
LOCATION OF SERVICES PRIOR TO CONSTRUCTION.
ALL MEASUREMENTS AND DIMENSIONS ON THE FLOOR
PLAN TO BE VERIFIED ON SITE PRIOR TO ANY
FABRICATION, CONSTRUCTION AND ORDERING OF
WHITEGOODS, EQUIPMENT AND JOINERY.
THE CONTRACTOR SHALL BE RESPONSIBLE FOR MEANS,
METHODS, TECHNIQUES AND PROCEDURES EMPLOYED IN
THE PERFORMANCE OF WORK IN, ON OR ABOUT AT THE
JOB SITE. THE CONTRACTOR SHALL COORDINATE AND
VERIFY ALL WORK PERFORMED BY SUB-CONTRACTORS.
REFER TO OTHER CONSULTANTS' / ENGINEER'S
DOCUMENTS FOR MECHANICAL, HYDRAULIC AND
ELECTRICAL SERVICES.

Drawn By CR
Plot Date: 27/10/2023
Project NO. #Project ID

Client Govinda
Site: 66 Evaline St Campsie, NSW 2194

DRAWING TITLE : Mul Chowk Kitchen


PROJECT NAME : **Alternation and addition of existing resturant**

REVISION NO.

C1

DRAWING NO.

A104

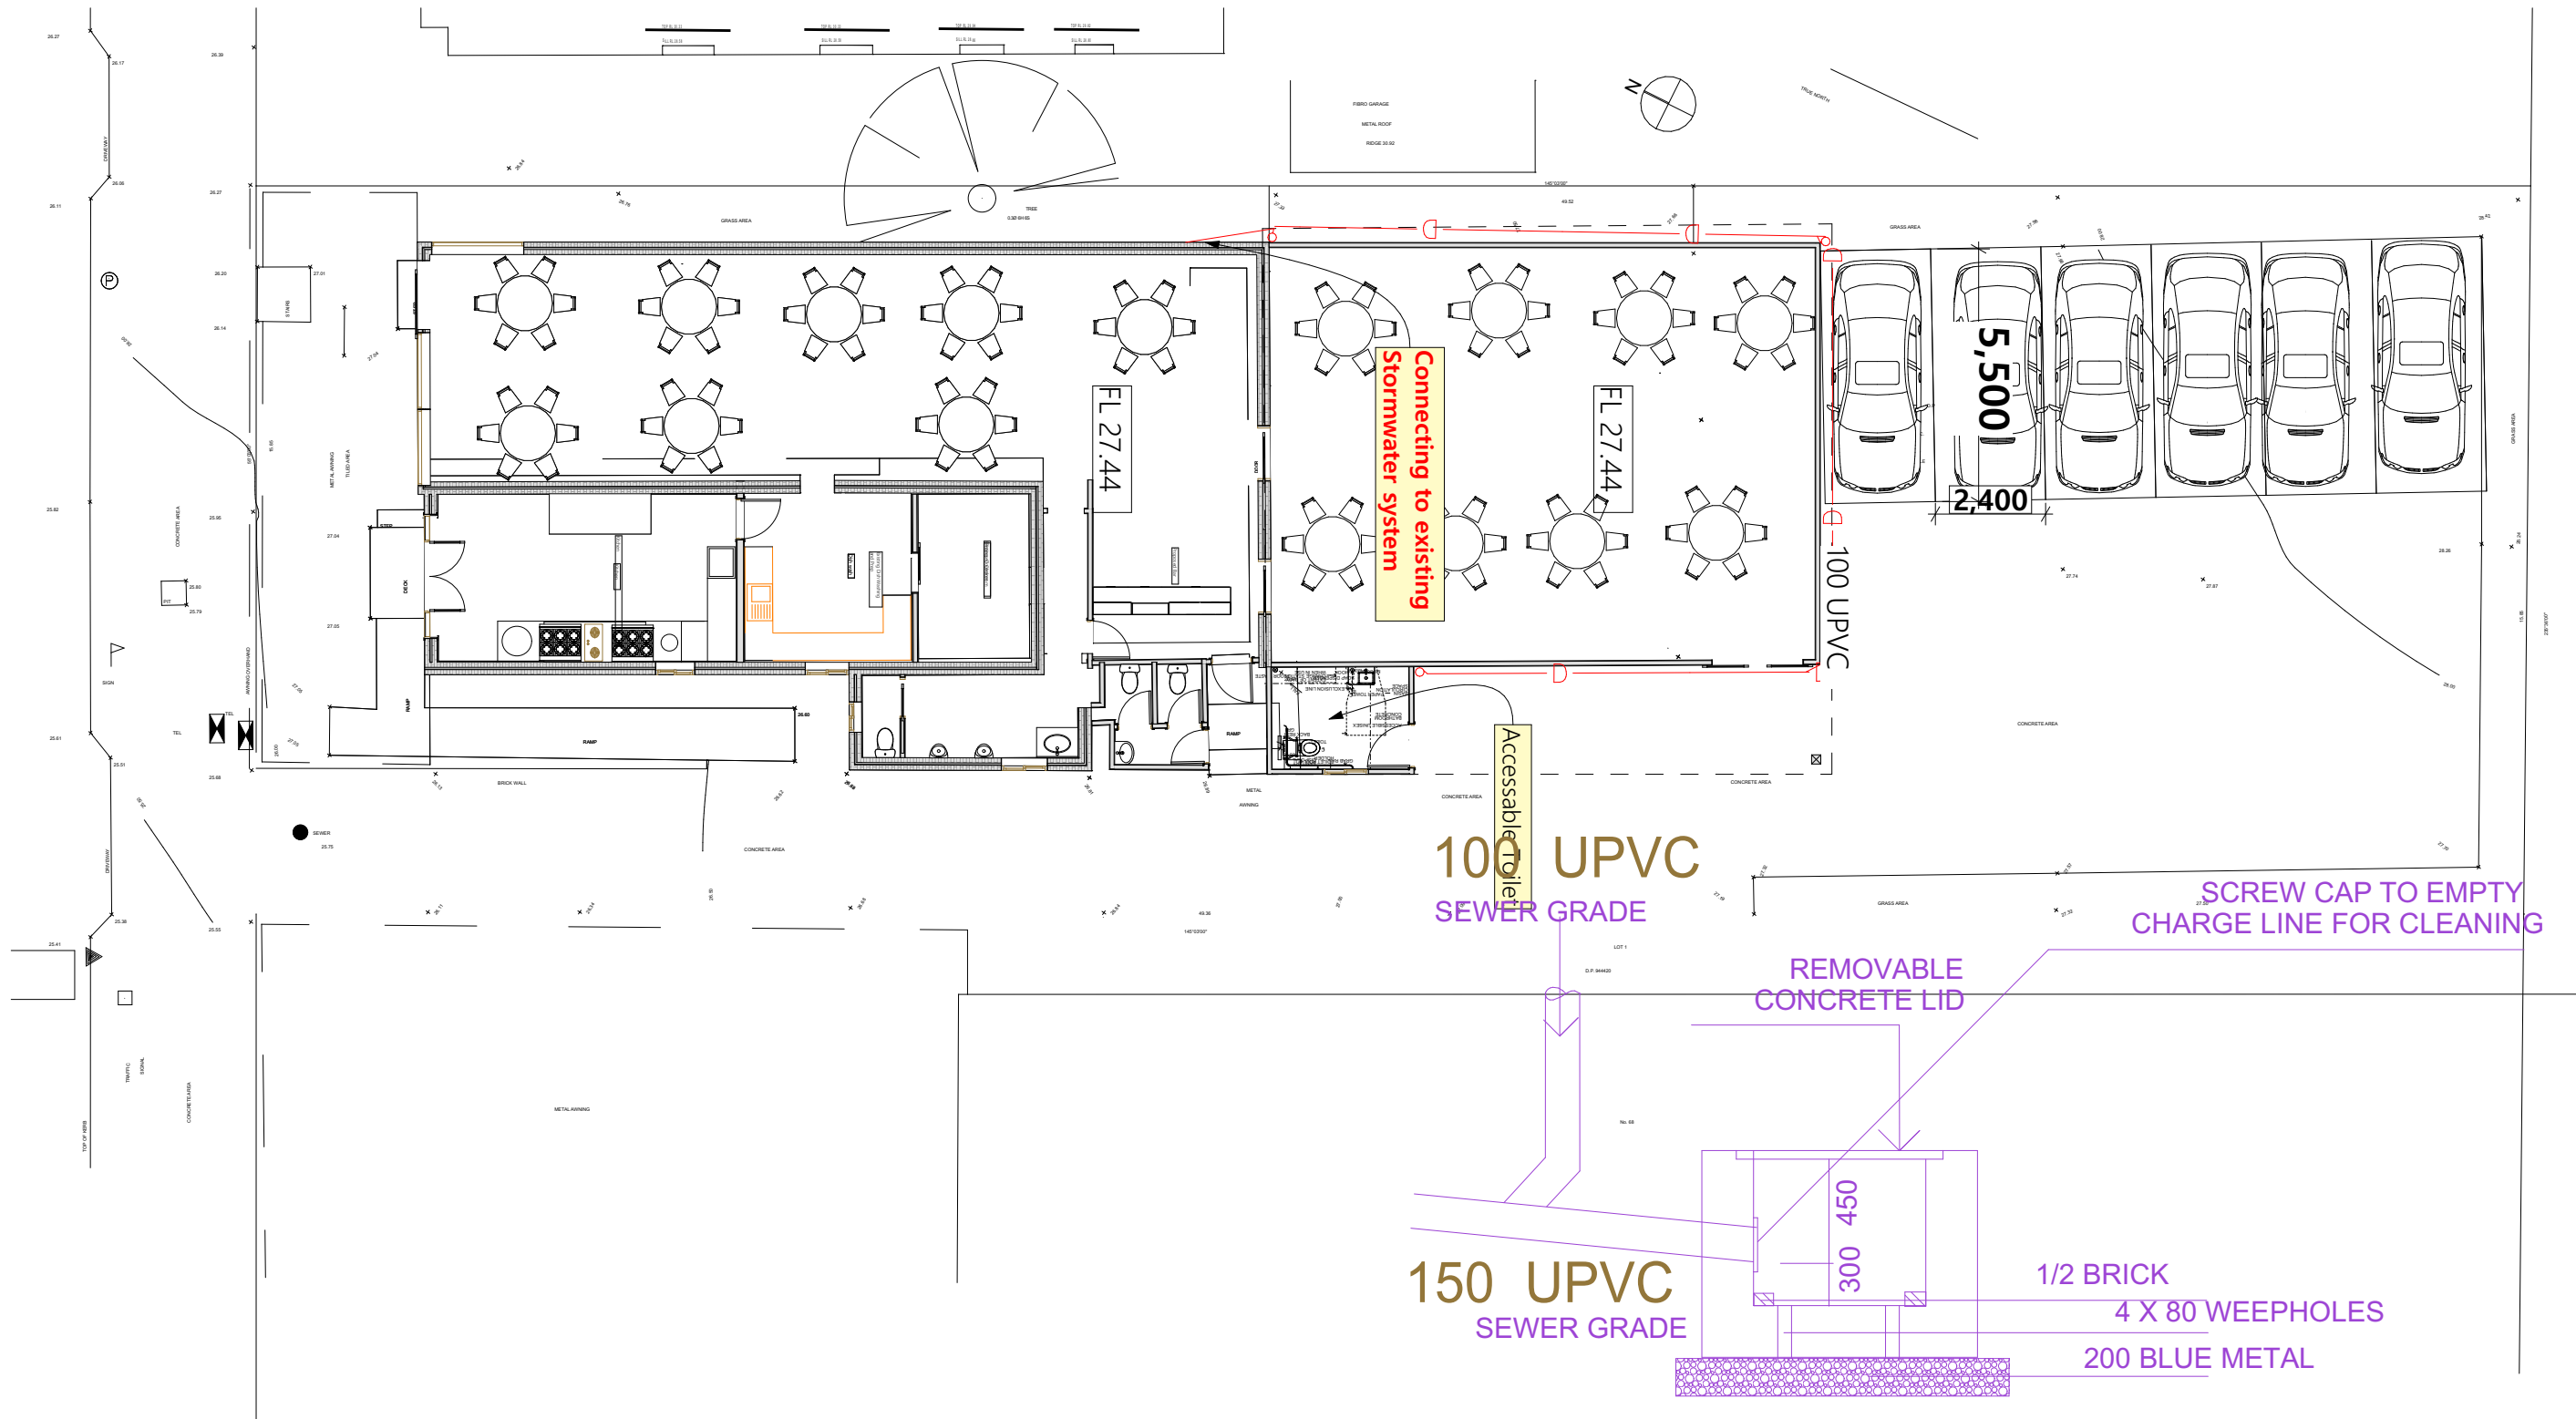

1	Concept Stormwater Plan
1:150	



PARSHI ArchiDesign and Construction

Office 2, Level 1, 208A Beamish St,
Campsie, NSW 2194
Contact: 0425834402
Email: info@parshiaus.comail.com
www.parshiaus.com
ACN: 602854384

DO NOT SCALE MEASUREMENTS FROM THESE DRAWINGS.
THE BUILDER/CONTRACTOR MUST CHECK ALL
DIMENSIONS AND LEVELS ON SITE AND
LOCATION OF SERVICES PRIOR TO CONSTRUCTION.
ALL MEASUREMENTS AND DIMENSIONS ON THE FLOOR
PLAN TO BE VERIFIED ON SITE PRIOR TO ANY
FABRICATION, CONSTRUCTION AND ORDERING OF
WHITEGOODS, EQUIPMENT AND JOINERY.
THE CONTRACTOR SHALL BE RESPONSIBLE FOR MEANS,
METHODS, TECHNIQUES AND PROCEDURES EMPLOYED IN
THE PERFORMANCE OF WORK IN, ON OR ABOUT AT THE
JOB SITE. THE CONTRACTOR SHALL COORDINATE AND
VERIFY ALL WORK PERFORMED BY SUB-CONTRACTORS.
REFER TO OTHER CONSULTANTS / ENGINEER'S
DOCUMENTS FOR MECHANICAL, HYDRAULIC AND
ELECTRICAL SERVICES.

Drawn By CR
Plot Date: 27/10/2023
Project NO. #Project ID

Client Govinda
Site: 66 Evaline St Campsie, NSW 2194

DRAWING TITLE : Mul Chowk Kitchen


PROJECT NAME : Alternation and addition of existing resturant

REVISION NO.



C1

DRAWING NO.

A105

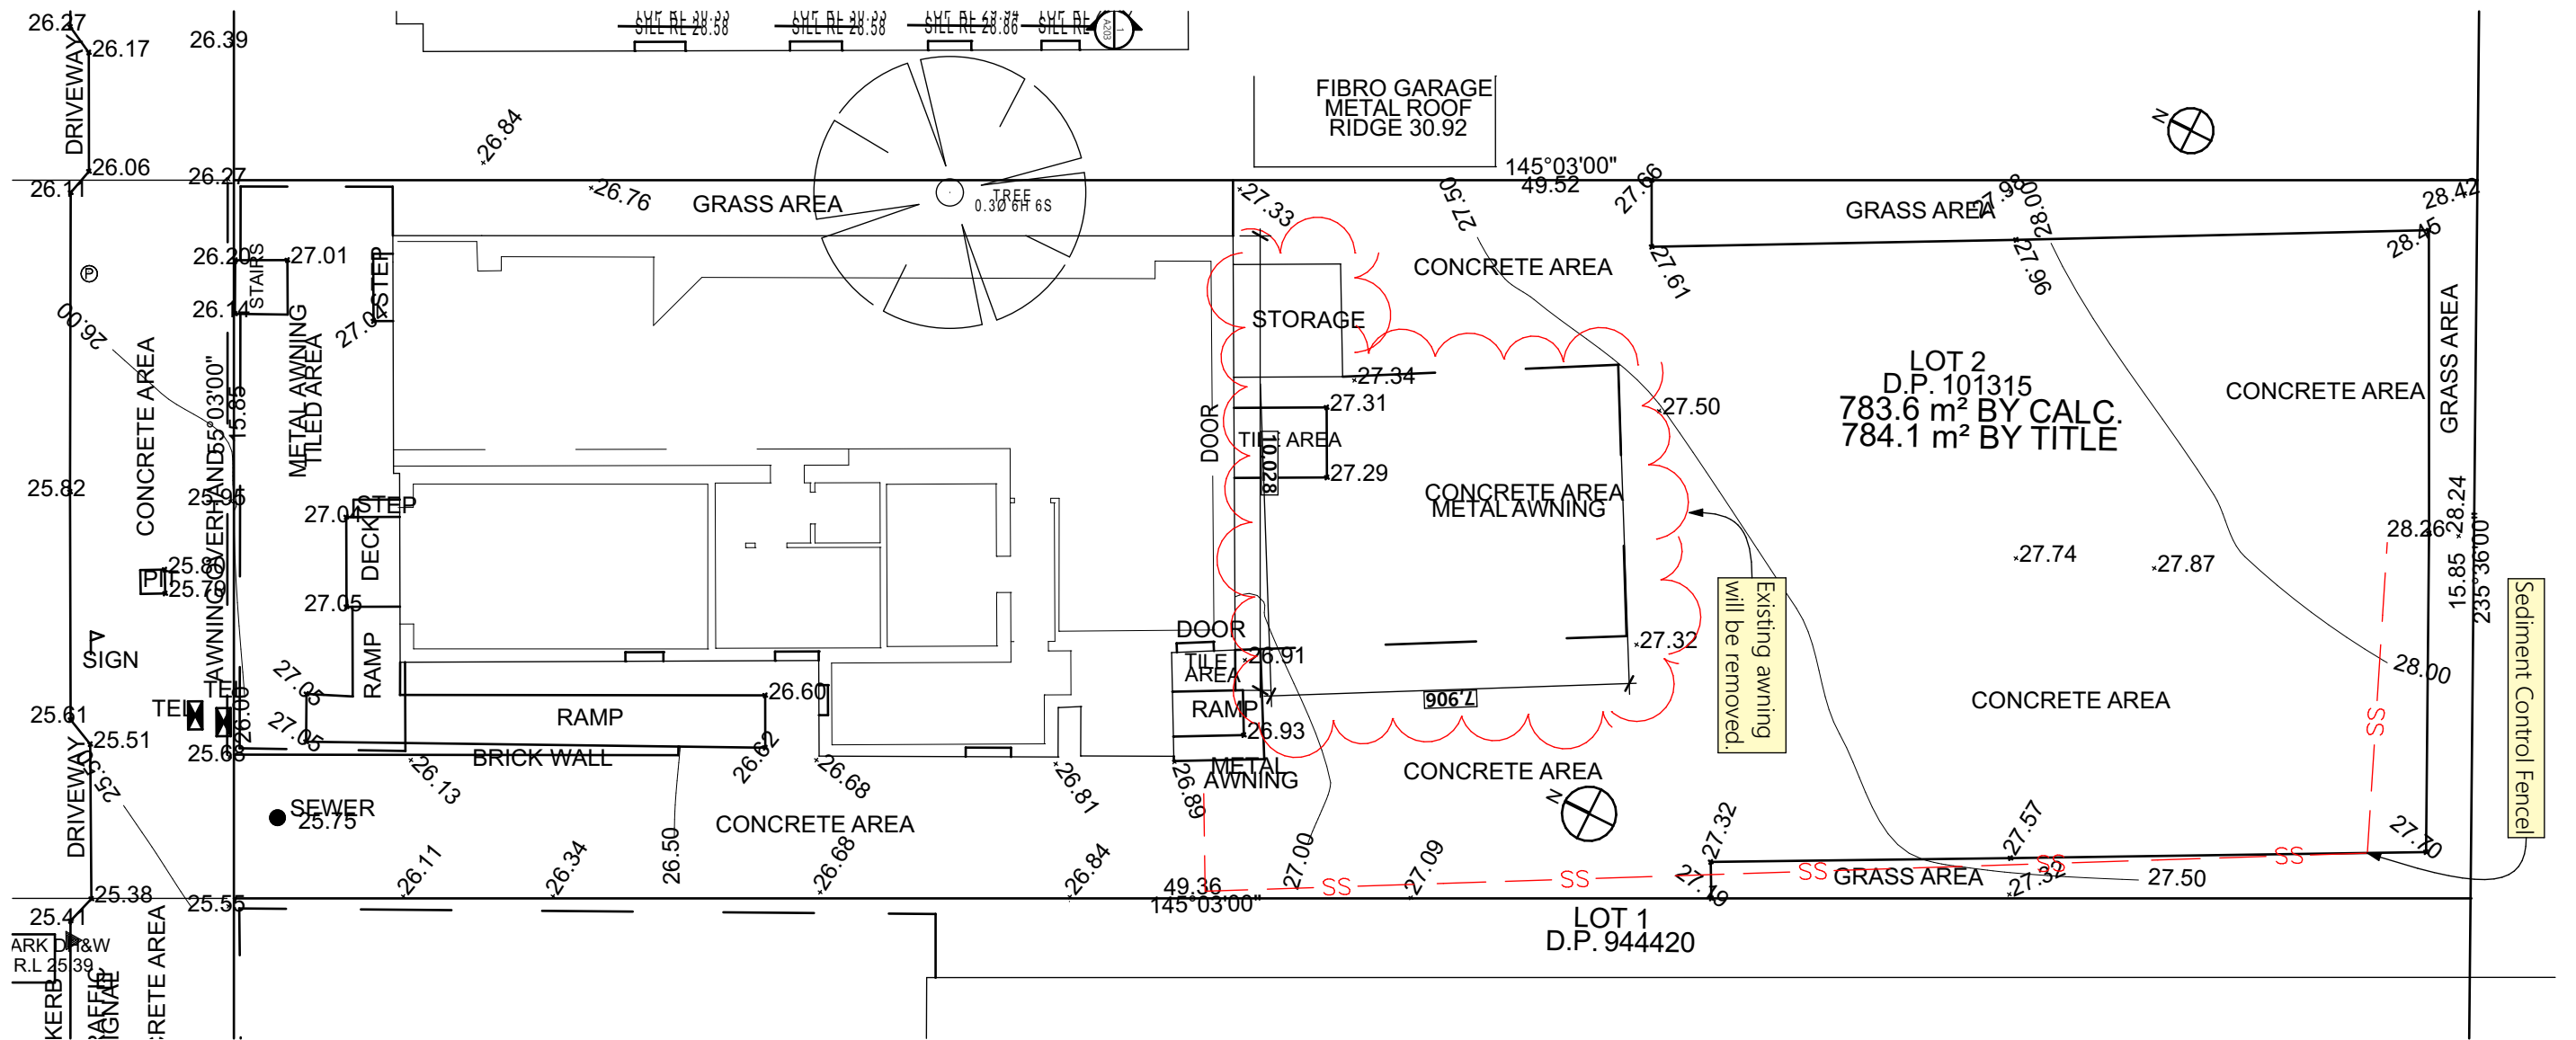

1 Demoliton and Sediment Control Plan
1:150

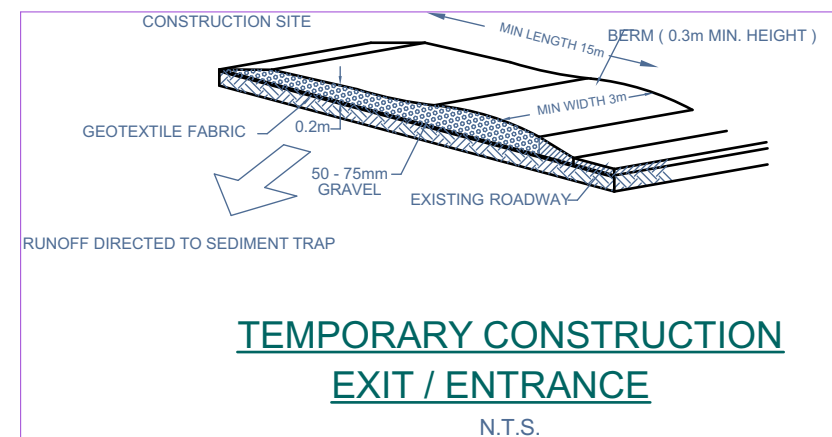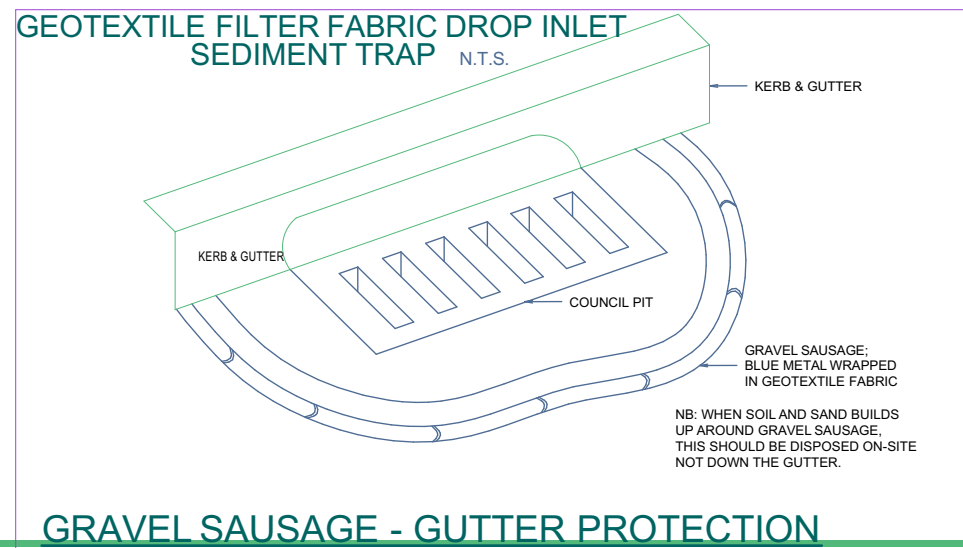

PARSHI ArchiDesign and Construction

Office 2, Level 1, 208A Beamish St,
Campsie, NSW 2194
Contact: 0425834402
Email: info@parshiaus.com
www.parshiaus.com
ACN: 602854384

DO NOT SCALE MEASUREMENTS FROM THESE DRAWINGS.
THE BUILDER/CONTRACTOR MUST CHECK ALL
DIMENSIONS AND LEVELS ON SITE AND
LOCATION OF SERVICES PRIOR TO CONSTRUCTION.
ALL MEASUREMENTS AND DIMENSIONS ON THE FLOOR
PLAN TO BE VERIFIED ON SITE PRIOR TO ANY
FABRICATION, CONSTRUCTION AND ORDERING OF
WHITEGOODS, EQUIPMENT AND JOINERY.
THE CONTRACTOR SHALL BE RESPONSIBLE FOR MEANS,
METHODS, TECHNIQUES AND PROCEDURES EMPLOYED IN
THE PERFORMANCE OF WORK IN, ON OR ABOUT AT THE
JOB SITE. THE CONTRACTOR SHALL COORDINATE AND
VERIFY ALL WORK PERFORMED BY SUB-CONTRACTORS.
REFER TO OTHER CONSULTANTS' / ENGINEER'S
DOCUMENTS FOR MECHANICAL, HYDRAULIC AND
ELECTRICAL SERVICES.

Drawn By CR
Plot Date: 27/10/2023
Project NO. #Project ID

Client Govinda
Site: 66 Evaline St Campsie, NSW 2194

DRAWING TITLE : Mul Chowk Kitchen


PROJECT NAME : Alternation and addition of existing resturant

REVISION NO.

C1

DRAWING NO.

A106

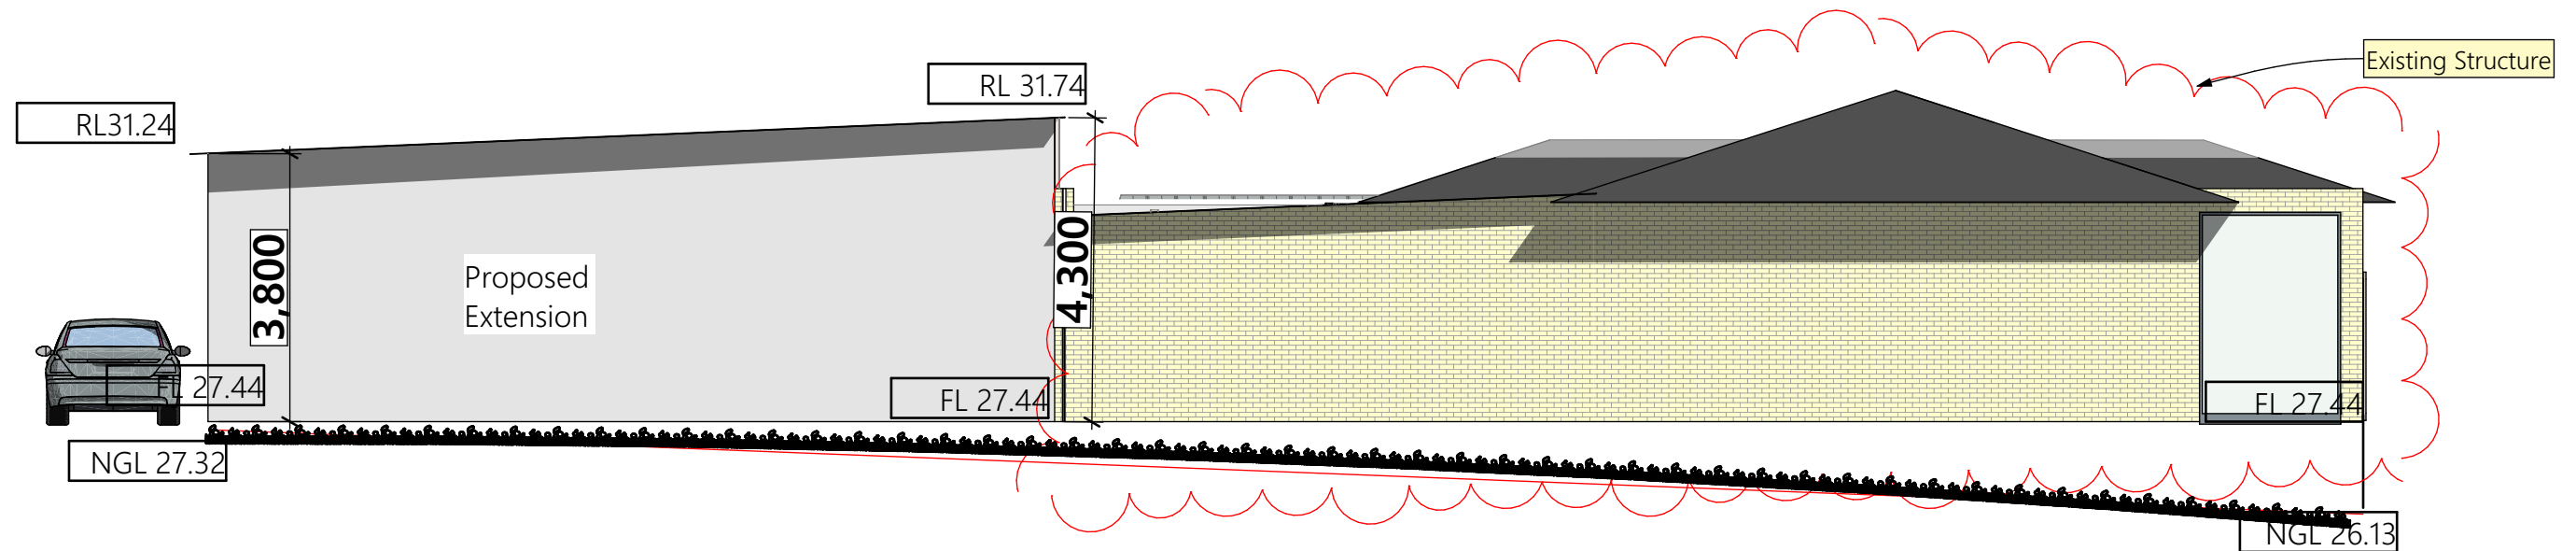

1	North East Elevation
1:100	



PARSHI ArchiDesign and Construction

Office 2, Level 1, 208A Beamish St,
Campsie, NSW 2194
Contact: 0425834402
Email: info@parshiaus.comail.com
www.parshiaus.com
ACN: 602854384

DO NOT SCALE MEASUREMENTS FROM THESE DRAWINGS.
THE BUILDER/CONTRACTOR MUST CHECK ALL
DIMENSIONS AND LEVELS ON SITE AND
LOCATION OF SERVICES PRIOR TO CONSTRUCTION.
ALL MEASUREMENTS AND DIMENSIONS ON THE FLOOR
PLAN TO BE VERIFIED ON SITE PRIOR TO ANY
FABRICATION, CONSTRUCTION AND ORDERING OF
WHITEGOODS, EQUIPMENT AND JOINERY.
THE CONTRACTOR SHALL BE RESPONSIBLE FOR MEANS,
METHODS, TECHNIQUES AND PROCEDURES EMPLOYED IN
THE PERFORMANCE OF WORK IN, ON OR ABOUT AT THE
JOB SITE. THE CONTRACTOR SHALL COORDINATE AND
VERIFY ALL WORK PERFORMED BY SUB-CONTRACTORS.
REFER TO OTHER CONSULTANTS / ENGINEER'S
DOCUMENTS FOR MECHANICAL, HYDRAULIC AND
ELECTRICAL SERVICES.

Drawn By CR
Plot Date: 27/10/2023
Project NO. #Project ID

Client Govinda
Site: 66 Evaline St Campsie, NSW 2194

DRAWING TITLE : Mul Chowk Kitchen


PROJECT NAME : **Alternation and addition of existing resturant**

REVISION NO.

C1

DRAWING NO.

A201

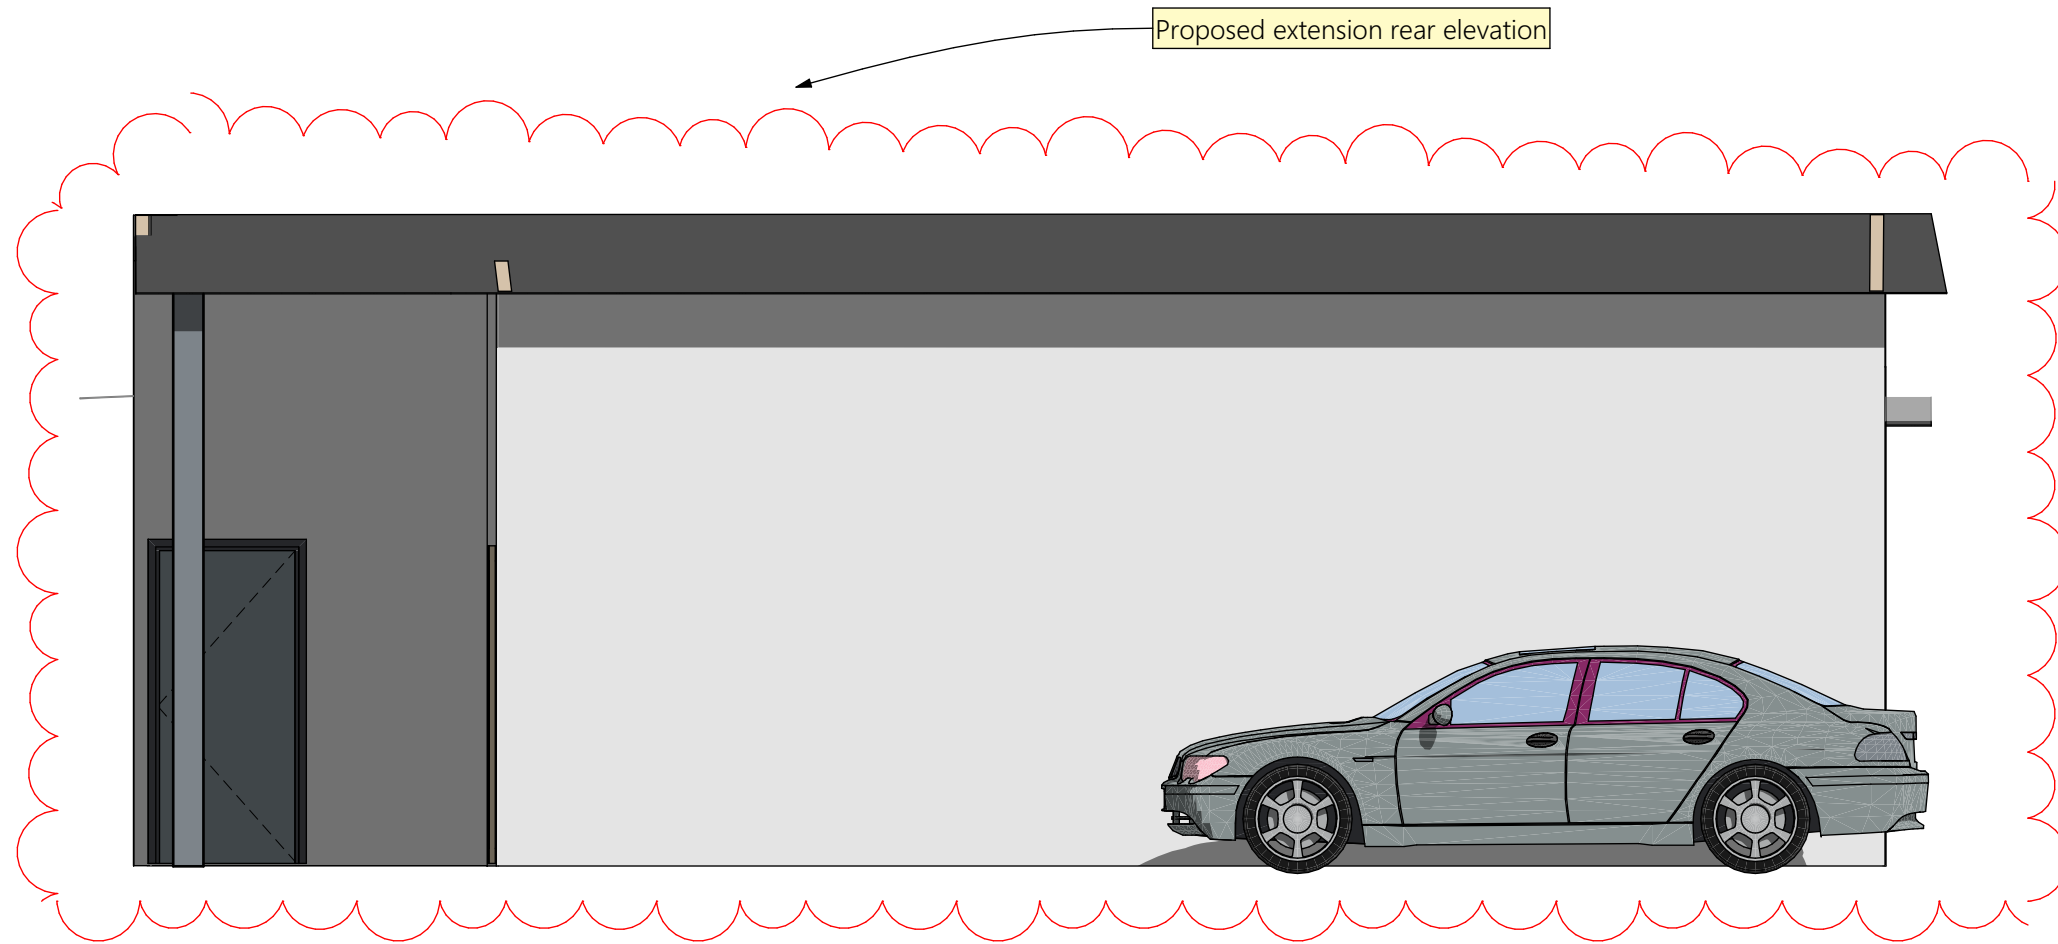

1	South East Elevation
1:50	



PARSHI ArchiDesign and Construction

Office 2, Level 1, 208A Beamish St,
Campsie, NSW 2194
Contact: 0425834402
Email: info@parshiaus.comail.com
www.parshiaus.com
ACN: 602854384

DO NOT SCALE MEASUREMENTS FROM THESE DRAWINGS.
THE BUILDER/CONTRACTOR MUST CHECK ALL
DIMENSIONS AND LEVELS ON SITE AND
LOCATION OF SERVICES PRIOR TO CONSTRUCTION.
ALL MEASUREMENTS AND DIMENSIONS ON THE FLOOR
PLAN TO BE VERIFIED ON SITE PRIOR TO ANY
FABRICATION, CONSTRUCTION AND ORDERING OF
WHITEGOODS, EQUIPMENT AND JOINERY.
THE CONTRACTOR SHALL BE RESPONSIBLE FOR MEANS,
METHODS, TECHNIQUES AND PROCEDURES EMPLOYED IN
THE PERFORMANCE OF WORK IN, ON OR ABOUT AT THE
JOB SITE. THE CONTRACTOR SHALL COORDINATE AND
VERIFY ALL WORK PERFORMED BY SUB-CONTRACTORS.
REFER TO OTHER CONSULTANTS / ENGINEER'S
DOCUMENTS FOR MECHANICAL, HYDRAULIC AND
ELECTRICAL SERVICES.

Drawn By CR
Plot Date: 27/10/2023
Project NO. #Project ID

Client Govinda
Site: 66 Evaline St Campsie, NSW 2194

DRAWING TITLE : Mul Chowk Kitchen


PROJECT NAME : **Alternation and addition of existing resturant**

REVISION NO.

C1

DRAWING NO.

A202

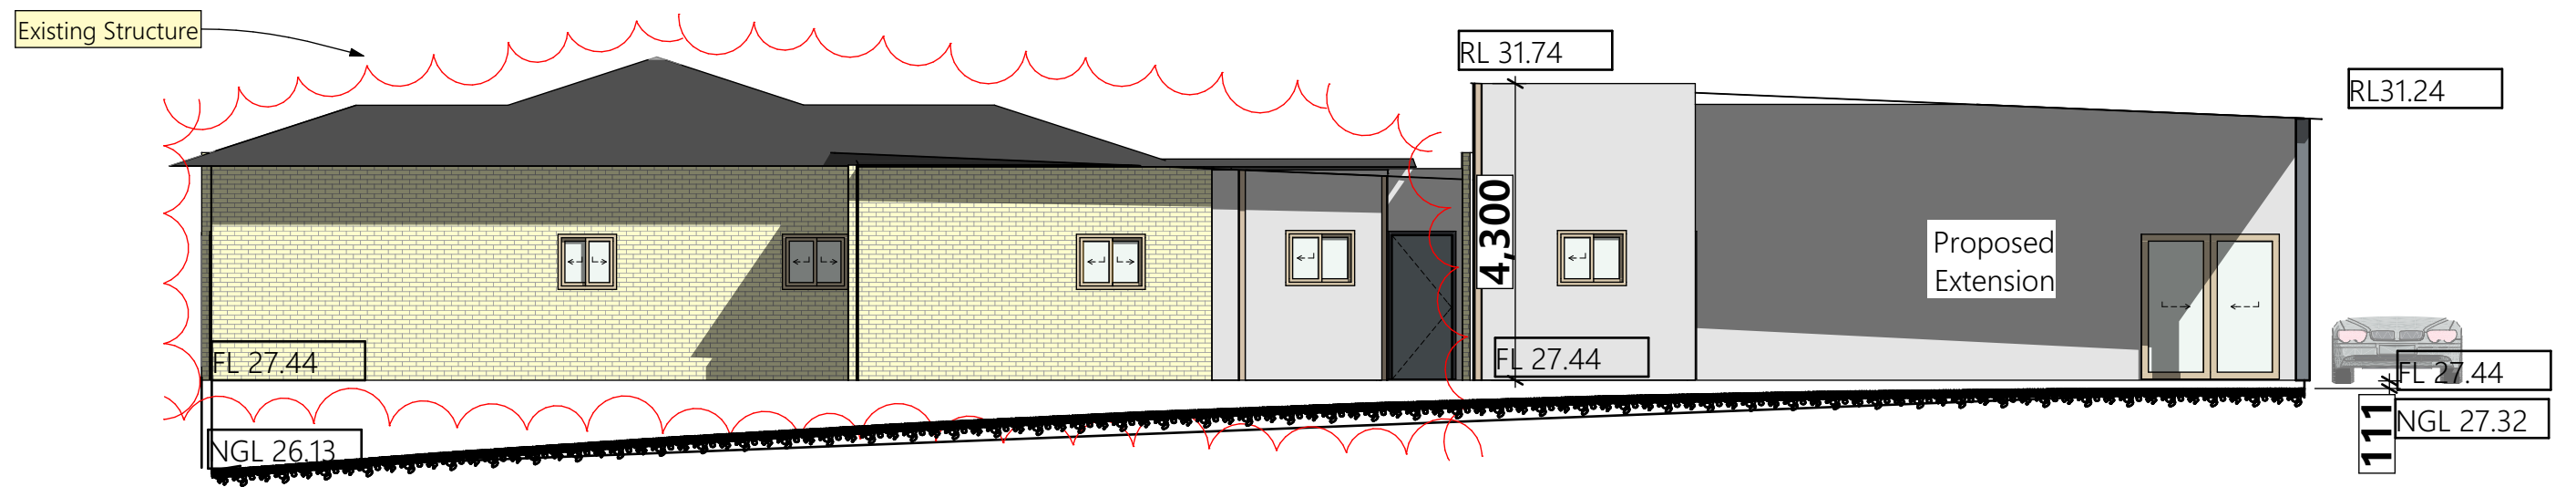

1	South West Elevation
1:100	



PARSHI ArchiDesign and Construction

Office 2, Level 1, 208A Beamish St,
Campsie, NSW 2194
Contact: 0425834402
Email: info@parshiaus.comail.com
www.parshiaus.com
ACN: 602854384

DO NOT SCALE MEASUREMENTS FROM THESE DRAWINGS.
THE BUILDER/CONTRACTOR MUST CHECK ALL
DIMENSIONS AND LEVELS ON SITE AND
LOCATION OF SERVICES PRIOR TO CONSTRUCTION.
ALL MEASUREMENTS AND DIMENSIONS ON THE FLOOR
PLAN TO BE VERIFIED ON SITE PRIOR TO ANY
FABRICATION, CONSTRUCTION AND ORDERING OF
WHITEGOODS, EQUIPMENT AND JOINERY.
THE CONTRACTOR SHALL BE RESPONSIBLE FOR MEANS,
METHODS, TECHNIQUES AND PROCEDURES EMPLOYED IN
THE PERFORMANCE OF WORK IN, ON OR ABOUT AT THE
JOB SITE. THE CONTRACTOR SHALL COORDINATE AND
VERIFY ALL WORK PERFORMED BY SUB-CONTRACTORS.
REFER TO OTHER CONSULTANTS / ENGINEER'S
DOCUMENTS FOR MECHANICAL, HYDRAULIC AND
ELECTRICAL SERVICES.

Drawn By CR
Plot Date: 27/10/2023
Project NO. #Project ID

Client Govinda
Site: 66 Evaline St Campsie, NSW 2194

DRAWING TITLE : Mul Chowk Kitchen


PROJECT NAME : **Alternation and addition of existing resturarant**

REVISION NO.

C1

DRAWING NO.

A203

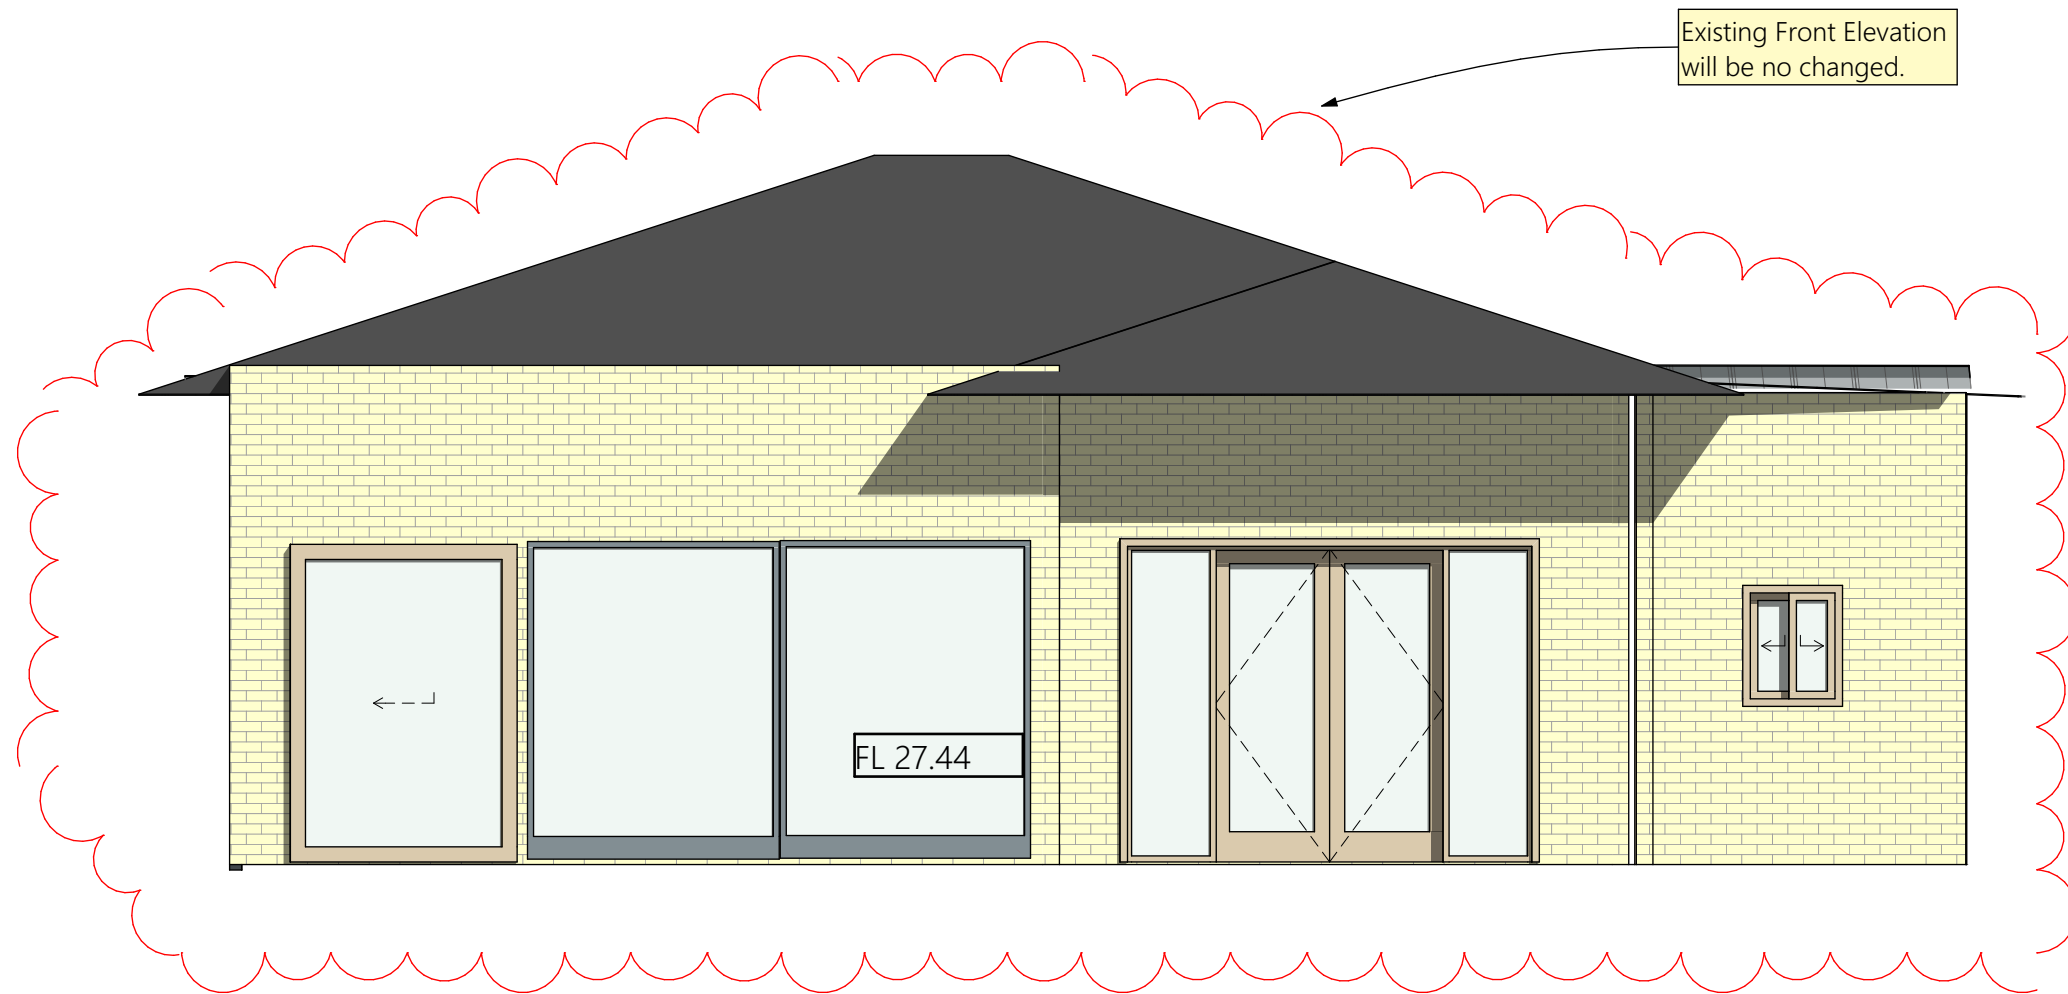

1	North West Elevation
1:50	



Office 2, Level 1, 208A Beamish St,
Campsie, NSW 2194
Contact: 0425834402
Email: info@parshiaus.comail.com
www.parshiaus.com
ACN: 602854384

PARSHI ArchiDesign and Construction

DO NOT SCALE MEASUREMENTS FROM THESE DRAWINGS.
THE BUILDER/CONTRACTOR MUST CHECK ALL
DIMENSIONS AND LEVELS ON SITE AND
LOCATION OF SERVICES PRIOR TO CONSTRUCTION.
ALL MEASUREMENTS AND DIMENSIONS ON THE FLOOR
PLAN TO BE VERIFIED ON SITE PRIOR TO ANY
FABRICATION, CONSTRUCTION AND ORDERING OF
WHITEGOODS, EQUIPMENT AND JOINERY.
THE CONTRACTOR SHALL BE RESPONSIBLE FOR MEANS,
METHODS, TECHNIQUES AND PROCEDURES EMPLOYED IN
THE PERFORMANCE OF WORK IN, ON OR ABOUT AT THE
JOB SITE. THE CONTRACTOR SHALL COORDINATE AND
VERIFY ALL WORK PERFORMED BY SUB-CONTRACTORS.
REFER TO OTHER CONSULTANTS / ENGINEER'S
DOCUMENTS FOR MECHANICAL, HYDRAULIC AND
ELECTRICAL SERVICES.

Drawn By CR
Plot Date: 27/10/2023
Project NO. #Project ID

Client Govinda
Site: 66 Evaline St Campsie, NSW 2194

DRAWING TITLE : Mul Chowk Kitchen


PROJECT NAME : **Alternation and addition of existing resturarant**

REVISION NO.

C1

DRAWING NO.

A204

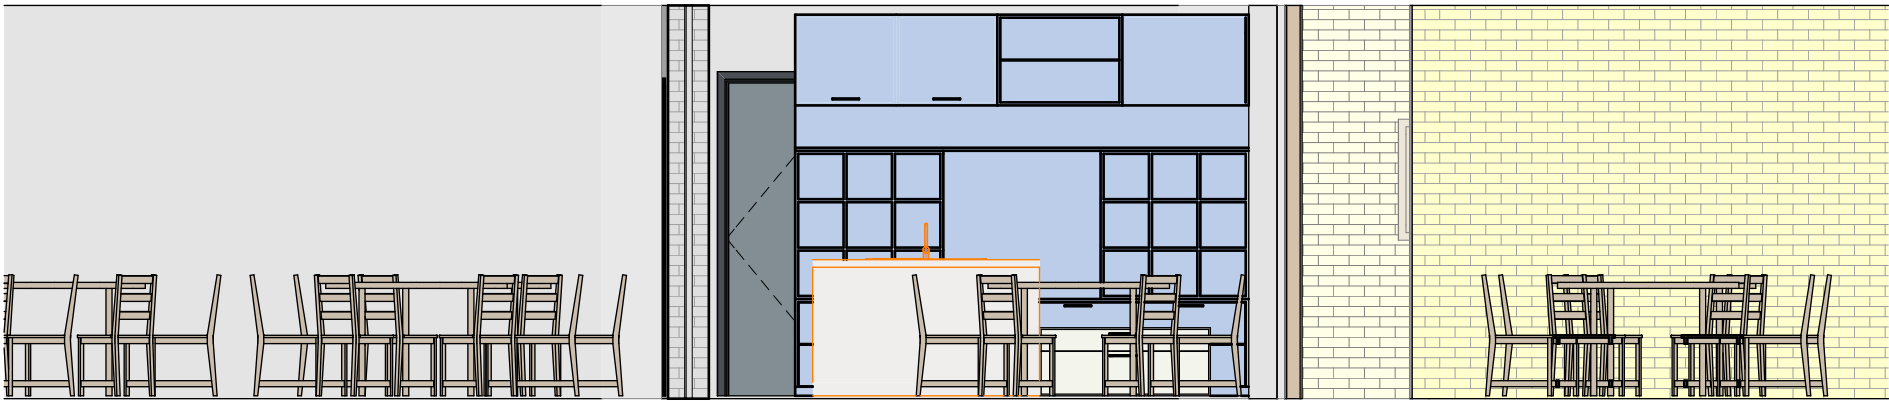

1	Building Section B
1:50	

Prprosed Bar Section



PARSHI ArchiDesign and Construction

Office 2, Level 1, 208A Beamish St,
Campsie, NSW 2194
Contact: 0425834402
Email:info@parshiaus.comail.com
www.parshiaus.com
ACN: 602854384

DO NOT SCALE MEASUREMENTS FROM THESE DRAWINGS.
THE BUILDER/CONTRACTOR MUST CHECK ALL
DIMENSIONS AND LEVELS ON SITE AND
LOCATION OF SERVICES PRIOR TO CONSTRUCTION.
ALL MEASUREMENTS AND DIMENSIONS ON THE FLOOR
PLAN TO BE VERIFIED ON SITE PRIOR TO ANY
FABRICATION, CONSTRUCTION AND ORDERING OF
WHITEGOODS, EQUIPMENT AND JOINERY.
THE CONTRACTOR SHALL BE RESPONSIBLE FOR MEANS,
METHODS, TECHNIQUES AND PROCEDURES EMPLOYED IN
THE PERFORMANCE OF WORK IN, ON OR ABOUT AT THE
JOB SITE. THE CONTRACTOR SHALL COORDINATE AND
VERIFY ALL WORK PERFORMED BY SUB-CONTRACTORS.
REFER TO OTHER CONSULTANTS / ENGINEER'S
DOCUMENTS FOR MECHANICAL, HYDRAULIC AND
ELECTRICAL SERVICES.

Drawn By CR
Plot Date: 27/10/2023
Project NO. #Project ID

Client Govinda
Site: 66 Evaline St Campsie, NSW 2194

DRAWING TITLE : Mul Chowk Kitchen


PROJECT NAME : **Alternation and addition of existing resturarant**

REVISION NO.

C1

DRAWING NO.

A301

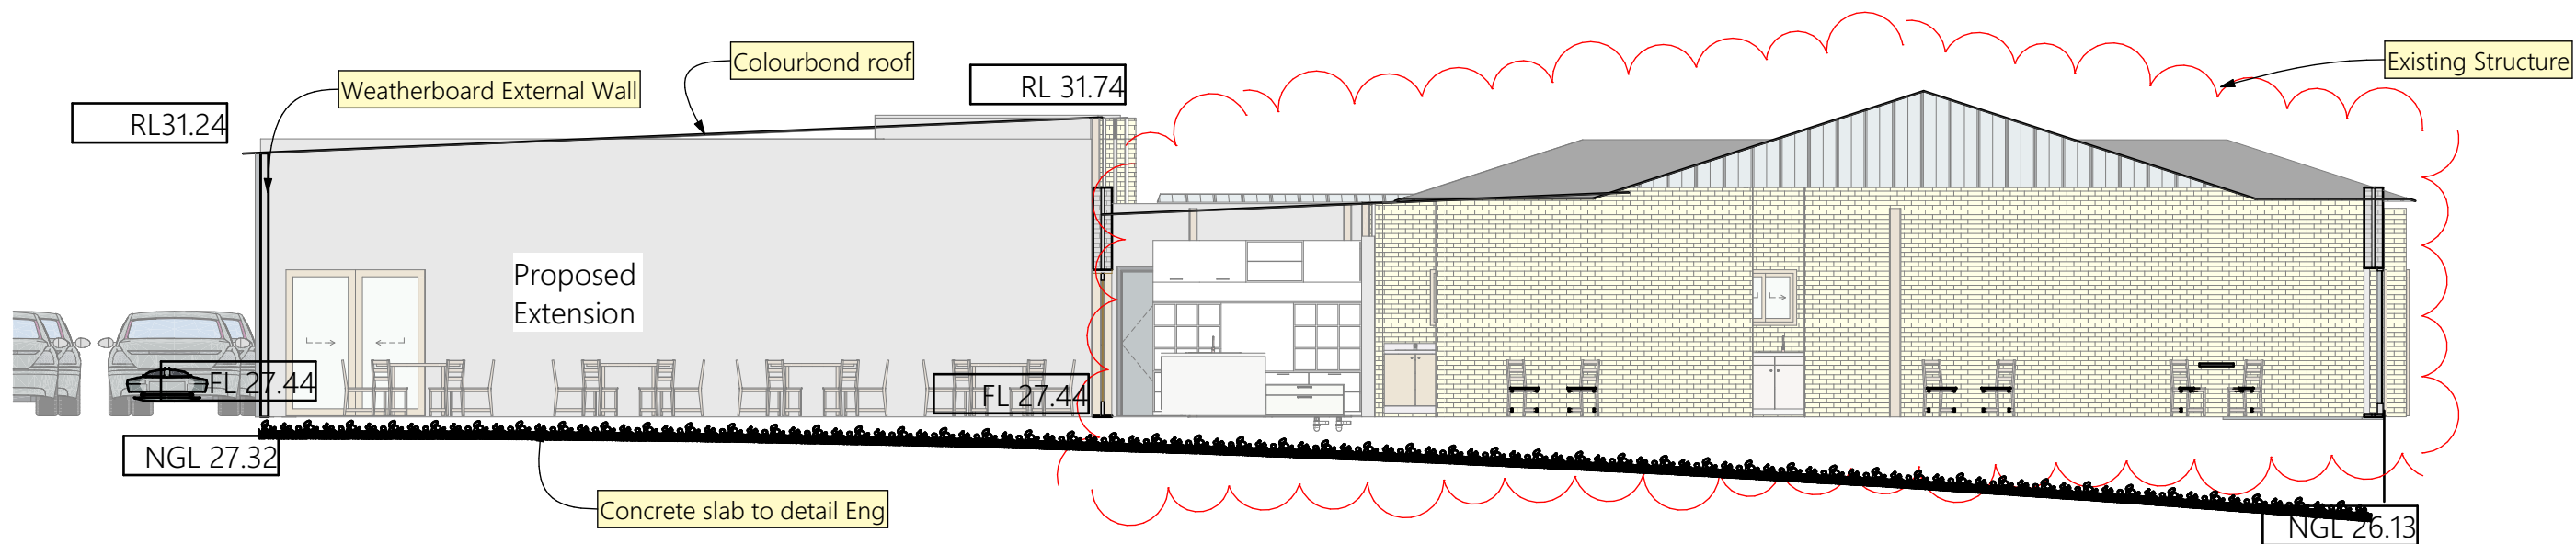

2	Building Section B-1
1:100	



Office 2, Level 1, 208A Beamish St,
Campsie, NSW 2194
Contact: 0425834402
Email: info@parshiaus.comail.com
www.parshiaus.com
ACN: 602854384

PARSHI ArchiDesign and Construction

DO NOT SCALE MEASUREMENTS FROM THESE DRAWINGS.
THE BUILDER/CONTRACTOR MUST CHECK ALL
DIMENSIONS AND LEVELS ON SITE AND
LOCATION OF SERVICES PRIOR TO CONSTRUCTION.
ALL MEASUREMENTS AND DIMENSIONS ON THE FLOOR
PLAN TO BE VERIFIED ON SITE PRIOR TO ANY
FABRICATION, CONSTRUCTION AND ORDERING OF
WHITEGOODS, EQUIPMENT AND JOINERY.
THE CONTRACTOR SHALL BE RESPONSIBLE FOR MEANS,
METHODS, TECHNIQUES AND PROCEDURES EMPLOYED IN
THE PERFORMANCE OF WORK IN, ON OR ABOUT AT THE
JOB SITE. THE CONTRACTOR SHALL COORDINATE AND
VERIFY ALL WORK PERFORMED BY SUB-CONTRACTORS.
REFER TO OTHER CONSULTANTS / ENGINEER'S
DOCUMENTS FOR MECHANICAL, HYDRAULIC AND
ELECTRICAL SERVICES.

Drawn By CR
Plot Date: 27/10/2023
Project NO. #Project ID

Client Govinda
Site: 66 Evaline St Campsie, NSW 2194

DRAWING TITLE : Mul Chowk Kitchen

PROJECT NAME : **Alternation and addition of existing resturarant**

REVISION NO.

C1

DRAWING NO.

A302