

PROJECT TITLE:

APPLEJACK @ URBNSURF

CLIENT: APPLEJACK HOSPITALITY

FOR DA APPROVAL

DATE: xx/09/2023

DRAWING LIST

- D.000 Cover Page
- D.010 Site Plan
- D.101 Overall Plan - Level 1
- D.102 Overall Plan - Roof



GENERAL NOTE:

The following drawings accompany the submission seeking building approval for new charcoal cooking facilities with exhaust hood. Proposed facilities located within approved kitchen fit out under **CDC-23052**

The internal fit out works are part of a separate complying development approvals application.

All drawings are to be read in conjunction with services consultants drawings.

FOR DEVELOPMENT APPLICATION ONLY

**LUCHETTI
KRELLE**

Gadigal Country
56 Cooper Street
Surry Hills NSW 2010
+61 2 9699 3425
www.luchettikrelle.com

© Luchetti Krelle Pty Ltd. Non-Architect Thomas Ford NSW 9178 NSW Design Pract. DEP1176
Copyright in all documents and drawings prepared by Luchetti Krelle and in any work executed from those documents and drawings shall remain the property of Luchetti Krelle or on creation vest in Luchetti Krelle.
These documents must not be used, reproduced or copied, in whole or in part, nor may the information, ideas, concepts therein contained (which are confidential to Luchetti Krelle) be disclosed to any person without the prior written consent of that company.

- DO NOT SCALE DRAWINGS. USED FIGURED DIMENSIONS ONLY. VERIFY ALL DIMENSIONS ON SITE.
- ALL WORKS TO BE IN ACCORDANCE WITH THE BUILDING CODE OF AUSTRALIA (BCA), AUSTRALIAN STANDARDS (AS), AND RELEVANT AUTHORITIES' REQUIREMENTS.
- ANY DISCREPANCIES, DIMENSIONAL INCONSISTENCIES OR THE NEED FOR CLARIFICATION MUST BE REPORTED TO LUCHETTI KRELLE & CONSULTANTS IMMEDIATELY.
- THIS DRAWING IS TO BE READ WITH ALL LUCHETTI KRELLE & PROJECT DOCUMENTATION, INCLUDING SPECIFICATIONS, SCHEDULES, DRAWINGS & REPORTS.
- ALL AREAS YIELDS & CALCULATIONS ARE PRELIMINARY & INDICATIVE ONLY & SUBJECT TO DETAILED & FURTHER SURVEY, DESIGN & CLIENT AND CONSULTANT INPUT & ADVICE.

Rev	Description	Date
A	Issue for Information	11/09/2023

**Applejack at
URBNSURF**
22085
Pod B, P5 Carpark, Hill Road,
Sydney Olympic Park

Applejack Hospitality

COVER PAGE

Date	Scale	Drawn
September 2023	NA	LA

DRAWING NO.
DA.000

REVISION
A

GENERAL NOTE:

The following drawings accompany the submission seeking building approval for new charcoal cooking facilities with exhaust hood. Proposed facilities located within approved kitchen fit out under CDC-23052



The internal fit out works are part of a separate complying development approvals application.

All drawings are to be read in conjunction with services consultants drawings.



Waste Management: 

All waste to be collected and taken to waste storage room in the basement. Refer to DA.010 for location

POD B, P5 CARPARK, HILL ROAD, SYDNEY OLYMPIC PARK

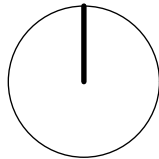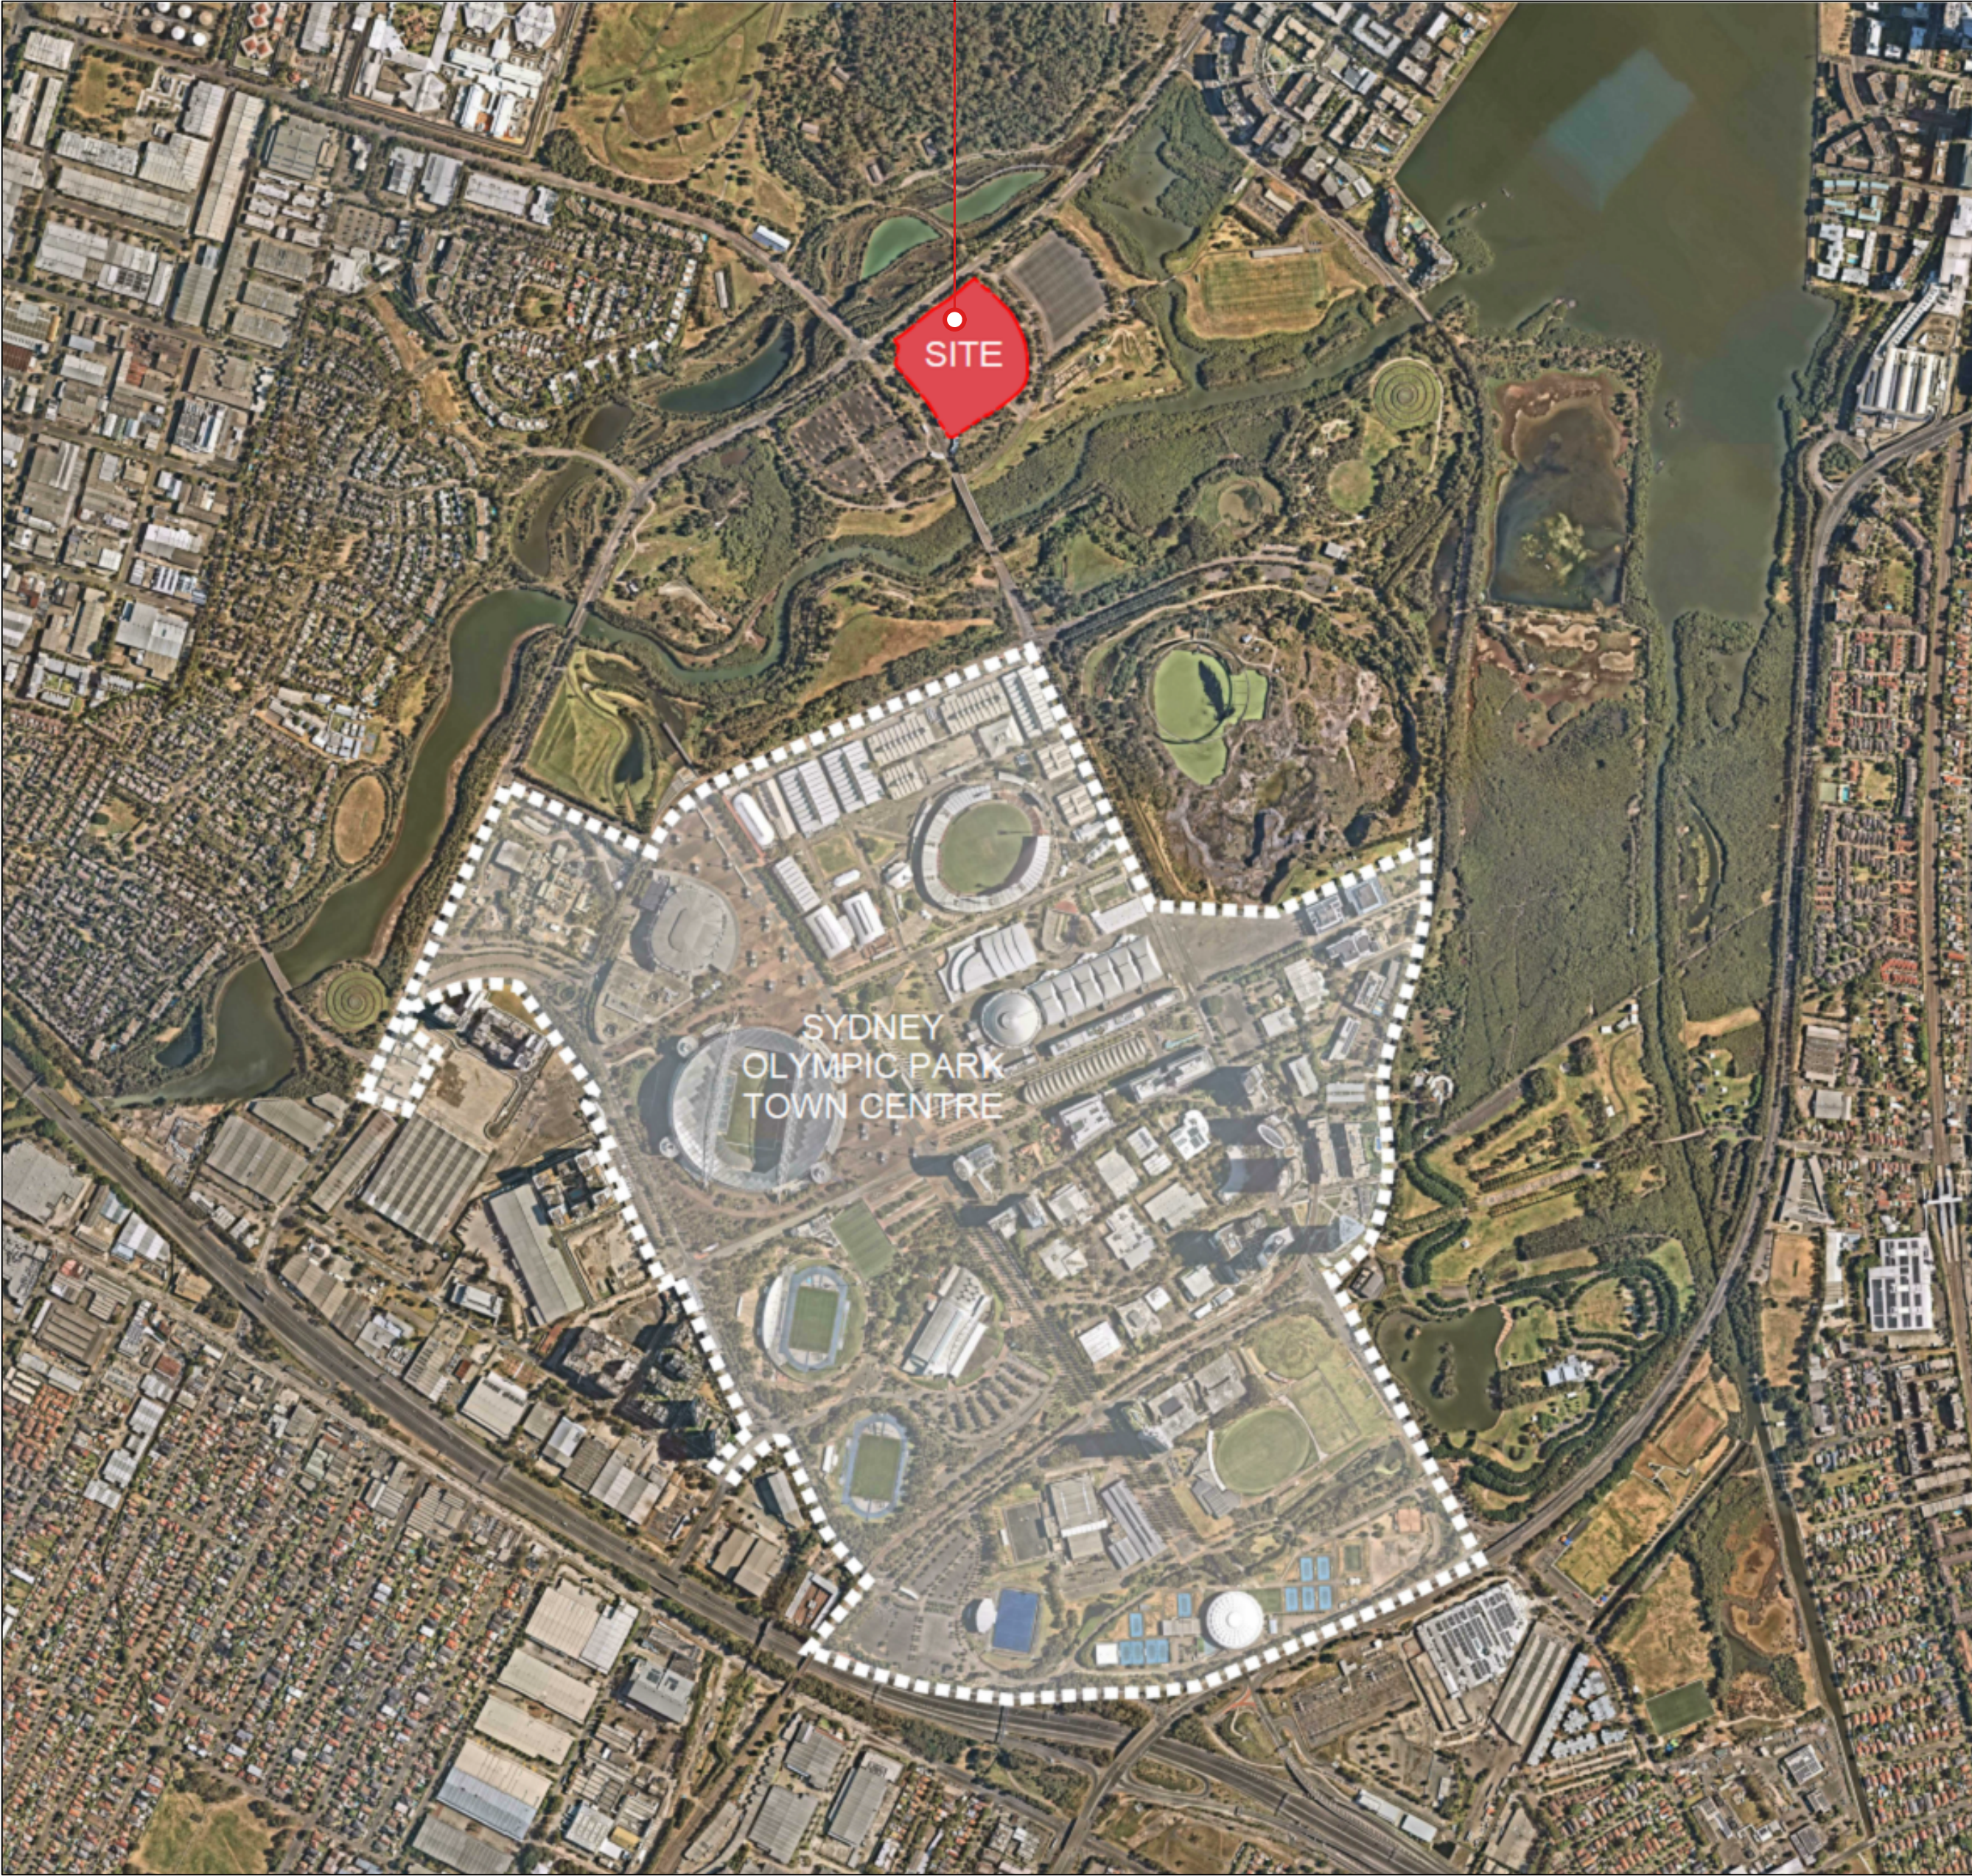

1 Location Plan
Not to Scale

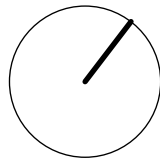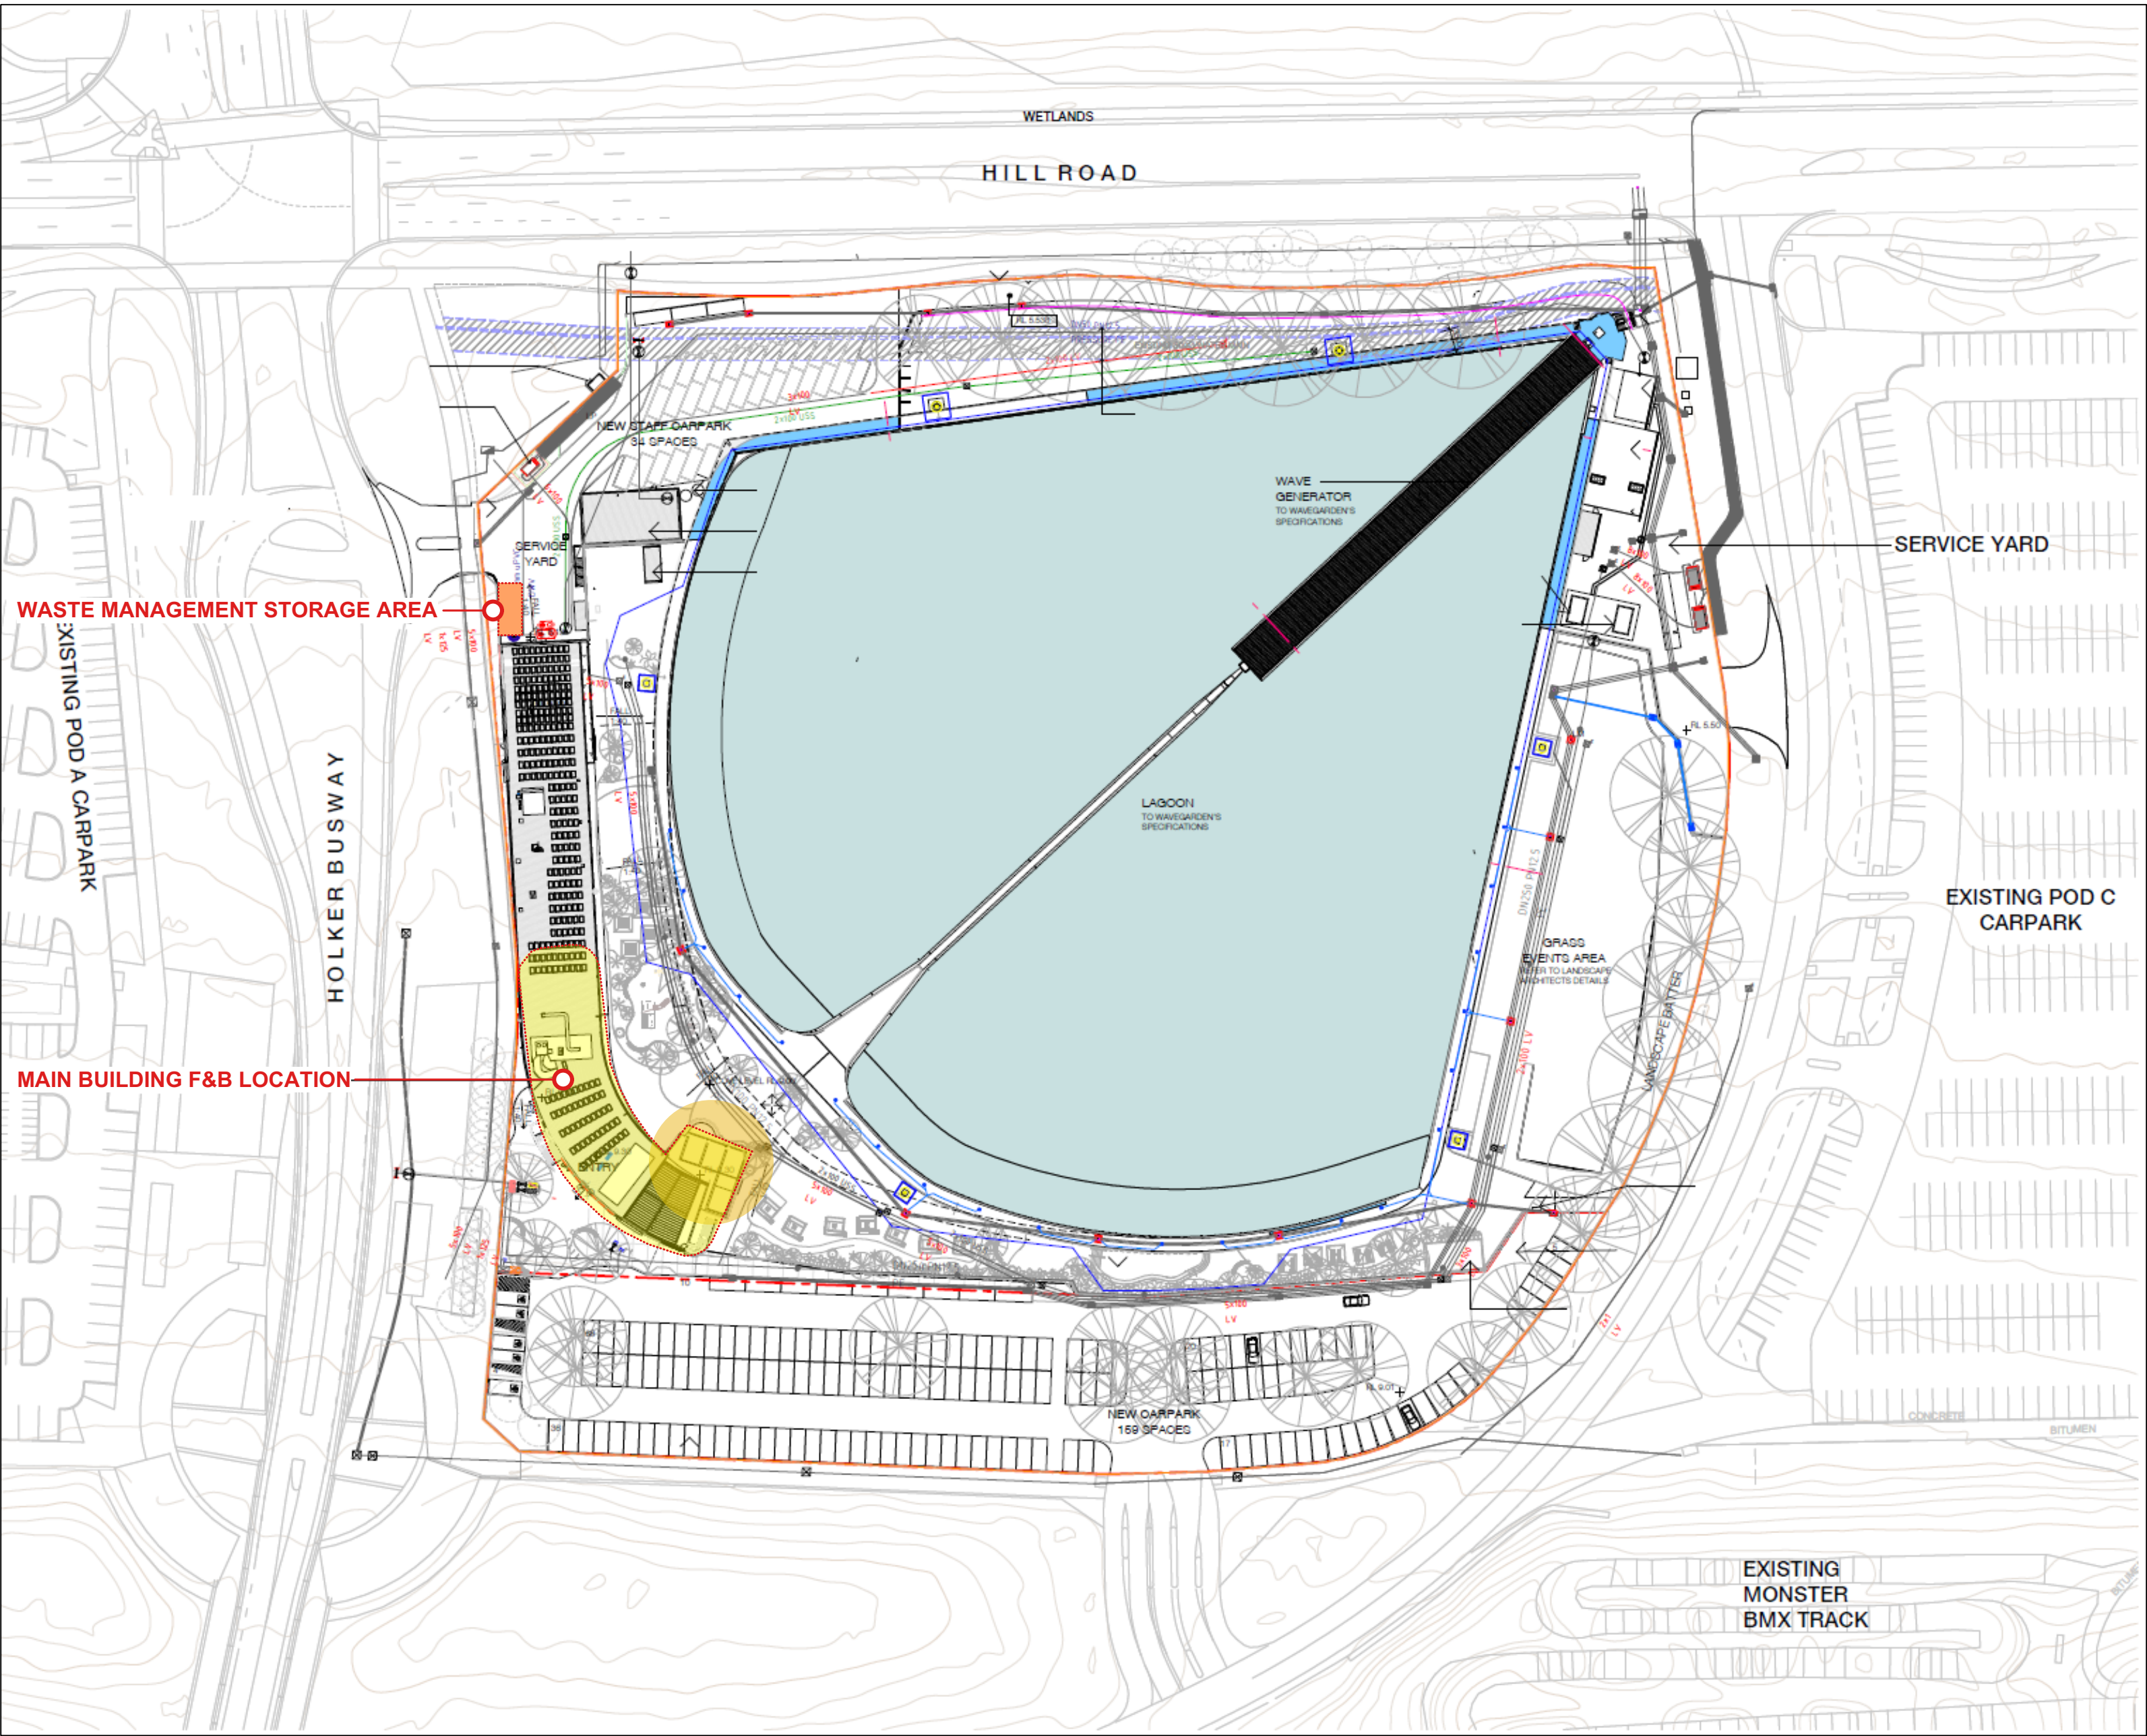

2 Site Plan
Not to Scale

FOR DEVELOPMENT APPLICATION ONLY

**LUCHETTI
KRELLE**

Gadigal Country
56 Cooper Street
Sunny Hills NSW 2010
+61 2 9699 3425
www.luchettikrelle.com

- DO NOT SCALE DRAWINGS. USED FIGURED DIMENSIONS ONLY. VERIFY ALL DIMENSIONS ON SITE.
- ALL WORKS TO BE IN ACCORDANCE WITH THE BUILDING CODE OF AUSTRALIA (BCA), AUSTRALIAN STANDARDS (AS), AND RELEVANT AUTHORITIES' REQUIREMENTS.
- ANY DISCREPANCIES, DIMENSIONAL INCONSISTENCIES OR THE NEED FOR CLARIFICATION MUST BE REPORTED TO LUCHETTI KRELLE & CONSULTANTS IMMEDIATELY.
- THIS DRAWING IS TO BE READ WITH ALL LUCHETTI KRELLE & PROJECT DOCUMENTATION, INCLUDING SPECIFICATIONS, SCHEDULES, DRAWINGS & REPORTS.
- ALL AREAS YIELDS & CALCULATIONS ARE PRELIMINARY & INDICATIVE ONLY & SUBJECT TO DETAILED & FURTHER SURVEY, DESIGN & CLIENT AND CONSULTANT INPUT & ADVICE.

Rev	Description	Date
A	Issue for Information	11/09/2023

**Applejack at
URBNSURF**

22085
Pod B, P5 Carpark, Hill Road,
Sydney Olympic Park

Applejack Hospitality

Site Plan

Date
September 2023

Scale
1:1

Drawn
LA

DRAWING NO.
DA.010

REVISION


A

GENERAL NOTE:

The following drawings accompany the submission seeking building approval for new charcoal cooking facilities with exhaust hood. Proposed facilities located within approved kitchen fit out under **CDC-23052**



The internal fit out works are part of a separate complying development approvals application.

All drawings are to be read in conjunction with services consultants drawings.

Waste Management: 

All waste to be collected and taken to waste storage room in the basement. Refer to DA.010 for storage location

SEATING PAX	
Dining:	86
TOTAL:	86
plus Multi-Function room (150m² = 75 PAX)	
TOTAL LEVEL 1 PAX = 161	

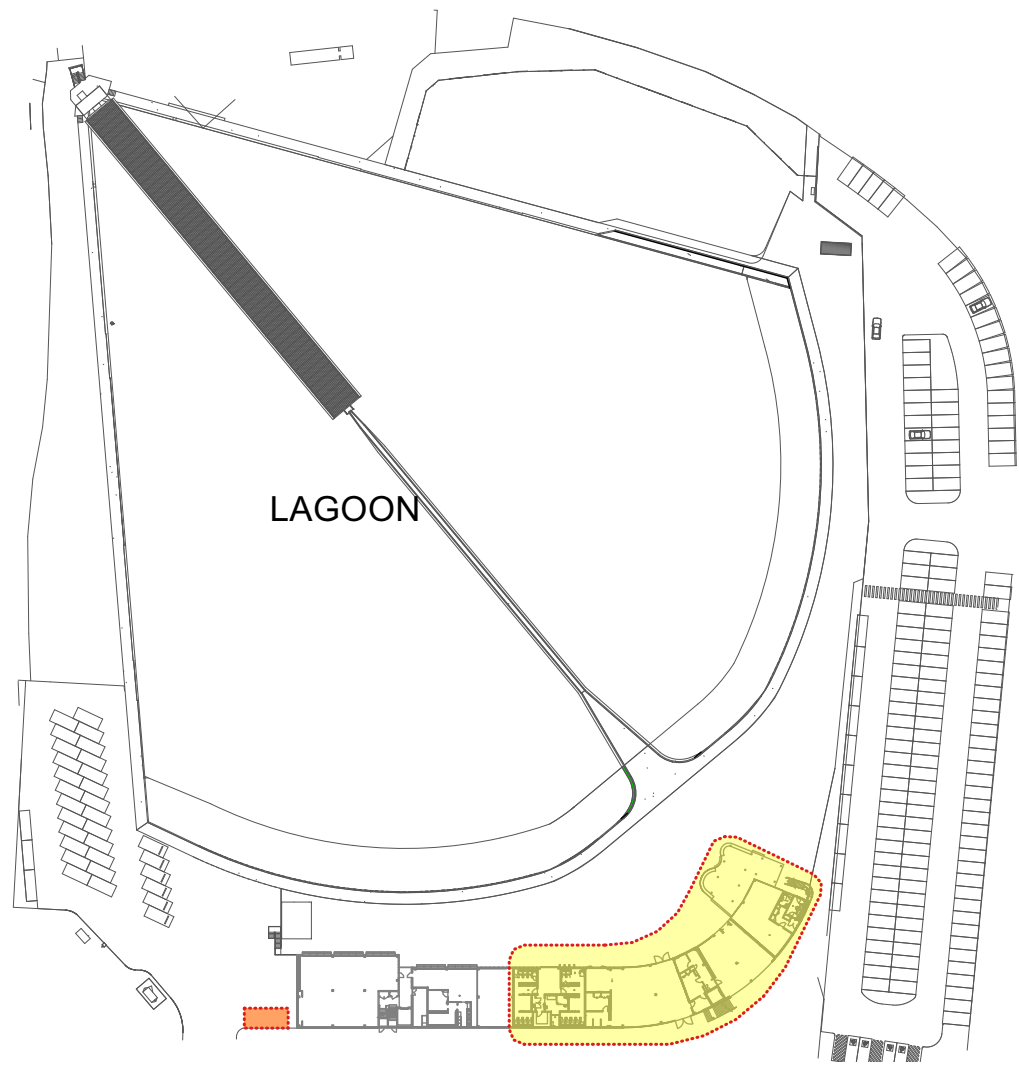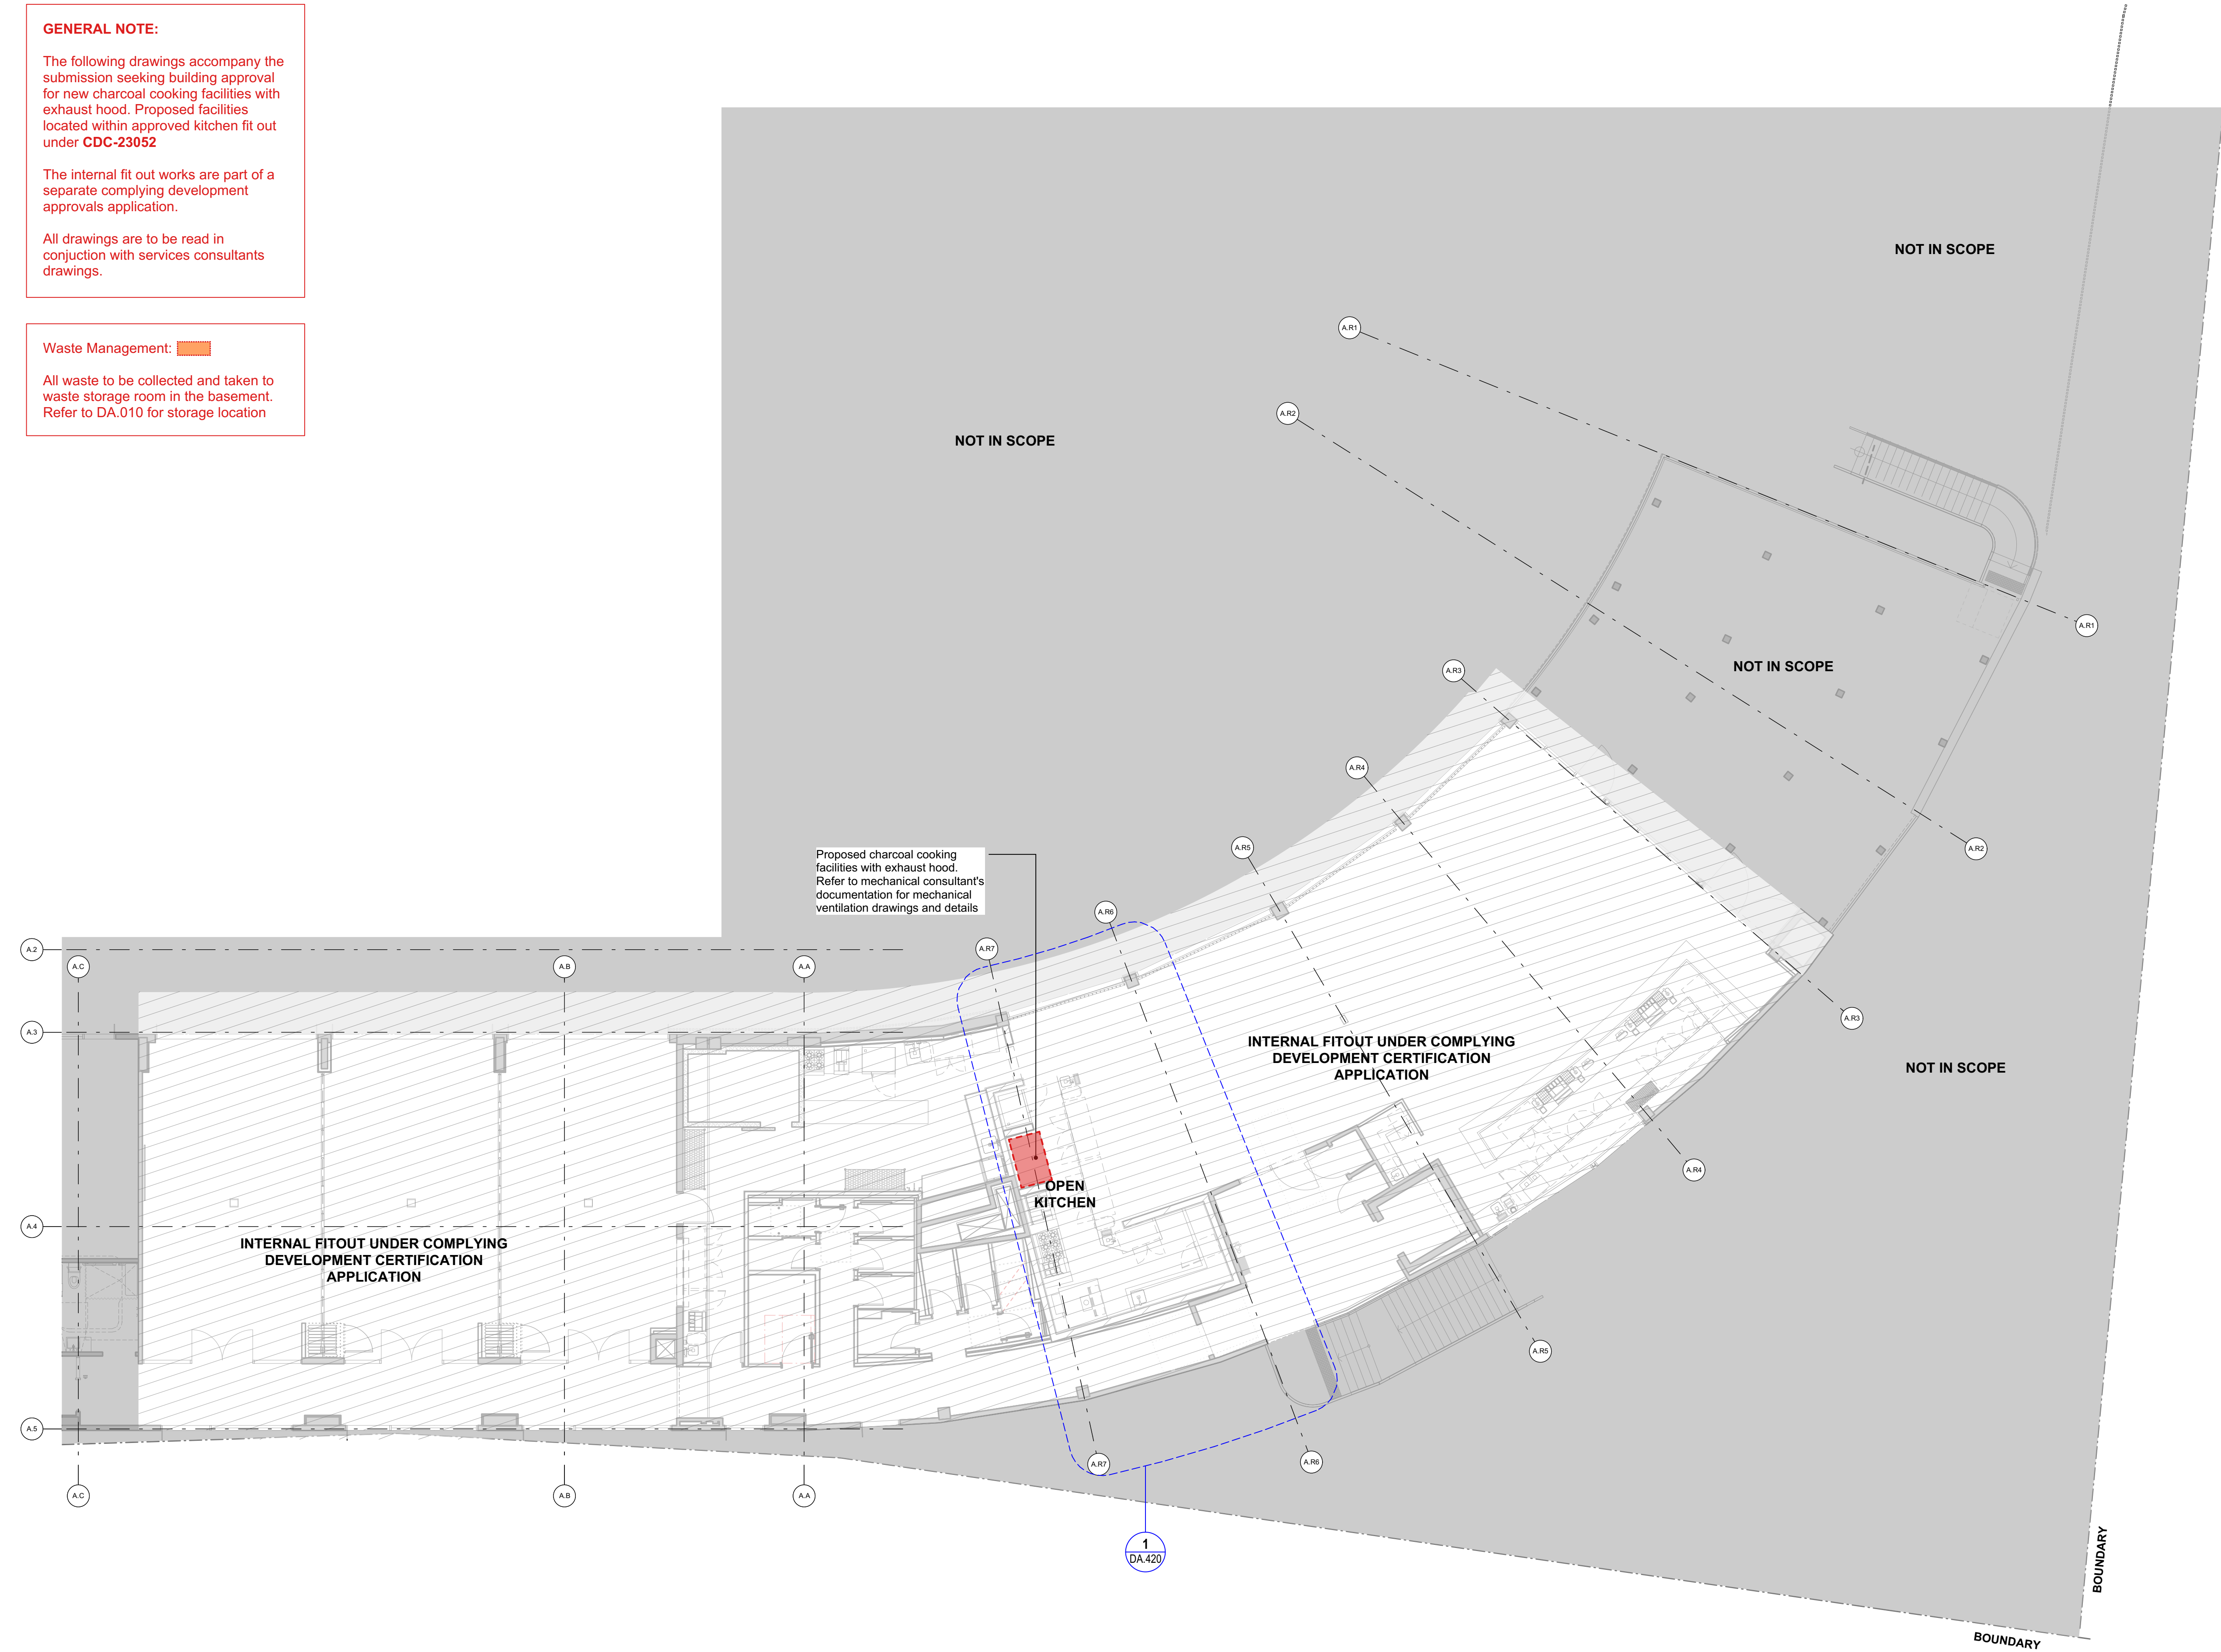

1 Overall Plan - Level 1
1:100 @ A1

FOR DEVELOPMENT APPLICATION ONLY

**LUCHETTI
KRELLE**


Gadigal Country
56 Cooper Street
Sunny Hills NSW 2010
+61 2 9699 3425
www.luchettikrelle.com

© Luchetti Krelle Pty Ltd. Nom. Architect Thomas Ford NSW 9179 NSW Design Pract. DEP1176
Copyright in all documents and drawings prepared by Luchetti Krelle and in any work executed from those documents and drawings shall remain the property of Luchetti Krelle or on creation vest in Luchetti Krelle.
These documents must not be used, reproduced or copied, in whole or in part, nor may the information, ideas, concepts therein contained (which are confidential to Luchetti Krelle) be disclosed to any person without the prior written consent of that company.

- DO NOT SCALE DRAWINGS. USED FIGURED DIMENSIONS ONLY. VERIFY ALL DIMENSIONS ON SITE.
- ALL WORKS TO BE IN ACCORDANCE WITH THE BUILDING CODE OF AUSTRALIA (BCA), AUSTRALIAN STANDARDS (AS), AND RELEVANT AUTHORITIES' REQUIREMENTS.
- ANY DISCREPANCIES, DIMENSIONAL INCONSISTENCIES OR THE NEED FOR CLARIFICATION MUST BE REPORTED TO LUCHETTI KRELLE & CONSULTANTS IMMEDIATELY.
- THIS DRAWING IS TO BE READ WITH ALL LUCHETTI KRELLE & PROJECT DOCUMENTATION, INCLUDING SPECIFICATIONS, SCHEDULES, DRAWINGS & REPORTS.
- ALL AREAS YIELDS & CALCULATIONS ARE PRELIMINARY & INDICATIVE ONLY & SUBJECT TO DETAILED & FURTHER SURVEY, DESIGN & CLIENT AND CONSULTANT INPUT & ADVICE.

Rev	Description
A	Issue for Information

Date
11/09/2023

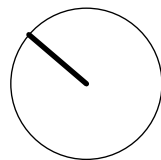

**Applejack at
URBNSURF**

22085

Pod B, P5 Carpark, Hill Road,
Sydney Olympic Park

Applejack Hospitality

Overall Plan - Level 1

Date	Scale
September 2023	1:100

0 2 5
Scale 1:100 @ A1 metres

Drawn
LA

DRAWING NO.

DA.101

REVISION



A

GENERAL NOTE:

The following drawings accompany the submission seeking building approval for new charcoal cooking facilities with exhaust hood. Proposed facilities located within approved kitchen fit out under **CDC-23052**

The internal fit out works are part of a separate complying development approvals application.

All drawings are to be read in conjunction with services consultants drawings.

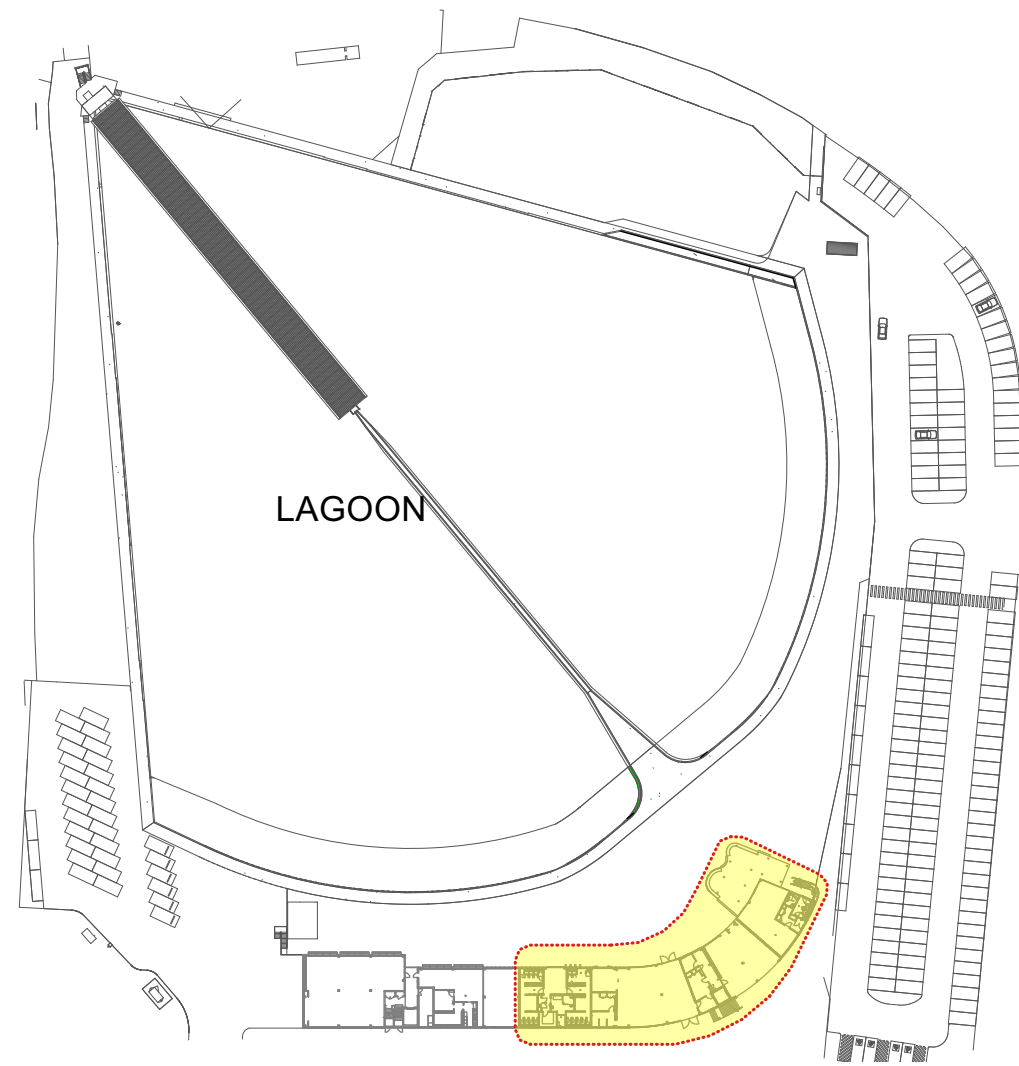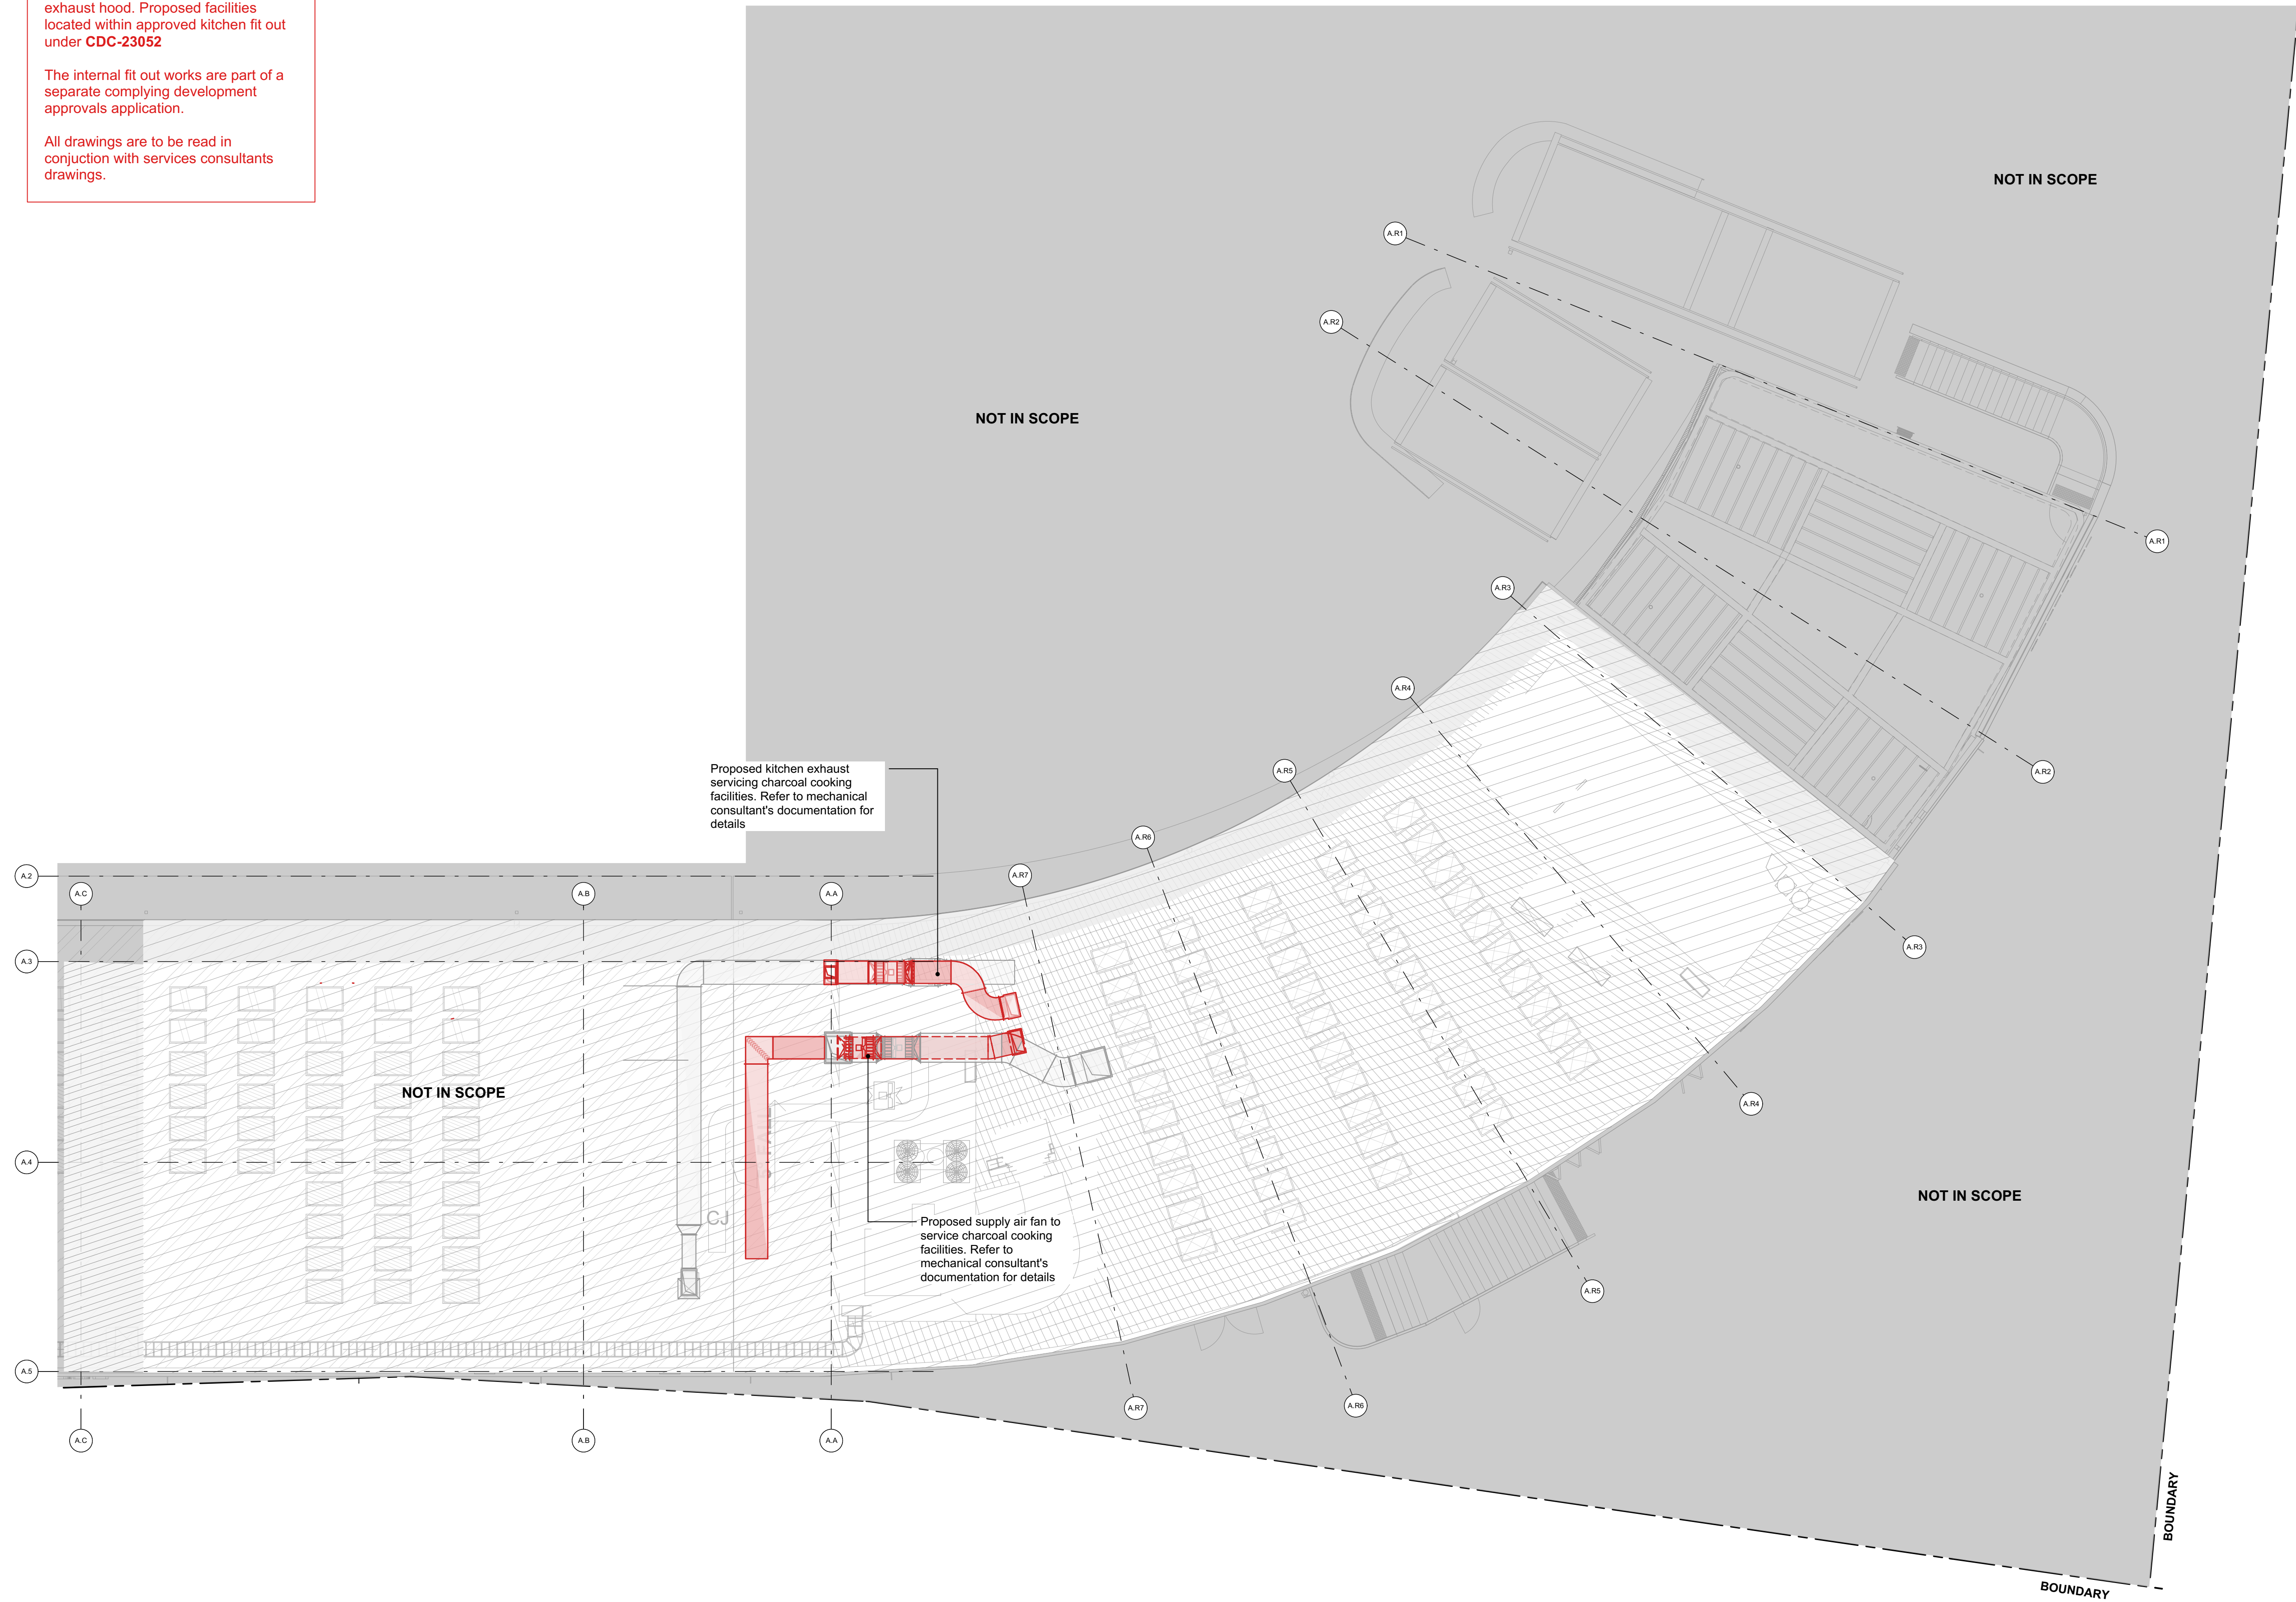

1 Overall Roof Plan
1:100 @ A1


**LUCHETTI
KRELLE**

Gadigal Country
56 Cooper Street
Sunny Hills NSW 2010
+61 2 9699 3425
www.luchettikrelle.com

- DO NOT SCALE DRAWINGS. USED FIGURED DIMENSIONS ONLY. VERIFY ALL DIMENSIONS ON SITE.
- ALL WORKS TO BE IN ACCORDANCE WITH THE BUILDING CODE OF AUSTRALIA (BCA), AUSTRALIAN STANDARDS (AS), AND RELEVANT AUTHORITIES' REQUIREMENTS.
- ANY DISCREPANCIES, DIMENSIONAL INCONSISTENCIES OR THE NEED FOR CLARIFICATION MUST BE REPORTED TO LUCHETTI KRELLE & CONSULTANTS IMMEDIATELY.
- THIS DRAWING IS TO BE READ WITH ALL LUCHETTI KRELLE & PROJECT DOCUMENTATION, INCLUDING SPECIFICATIONS, SCHEDULES, DRAWINGS & REPORTS.
- ALL AREAS YIELDS & CALCULATIONS ARE PRELIMINARY & INDICATIVE ONLY & SUBJECT TO DETAILED & FURTHER SURVEY, DESIGN & CLIENT AND CONSULTANT INPUT & ADVICE.

Rev Description
A Issue for Information

Date
11/09/2023

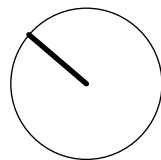

**Applejack at
URBNSURF**
22085
Pod B, P5 Carpark, Hill Road,
Sydney Olympic Park
Applejack Hospitality

Overall Plan - Roof

Date
September 2023
Scale
1:100
Scale 1:100 @ A1

Drawn
LA

DRAWING NO.
DA.102
REVISION
A

FOR DEVELOPMENT APPLICATION ONLY