


REV	DATE	DESCRIPTION	BY

**NOTE:**  
Do not scale off drawings, use scaled measurements. All measurements to be confirmed on site prior to commencement of any works.


© Copyright.  
This plan is subject to copyright and remains the property of MITZ Design. The plans must not be used, copied, edited, reproduced, disseminated or redistributed, in whole or part without the prior written consent of MITZ Design.



<b>PROPOSED DUAL OCCUPANCY</b>	JOB NUMBER: <b>2023009</b>	PAGE NUMBER: <b>07</b>	ORIGINAL SIZE: A3
<b>47 CRAGG ST, CONDELL PARK</b>	DESIGNED BY: R.D	DATE: <b>24-11-2023</b>	
<b>ELEVATIONS</b>	DRAWN BY: R.D	SCALE: AS SHOWN	

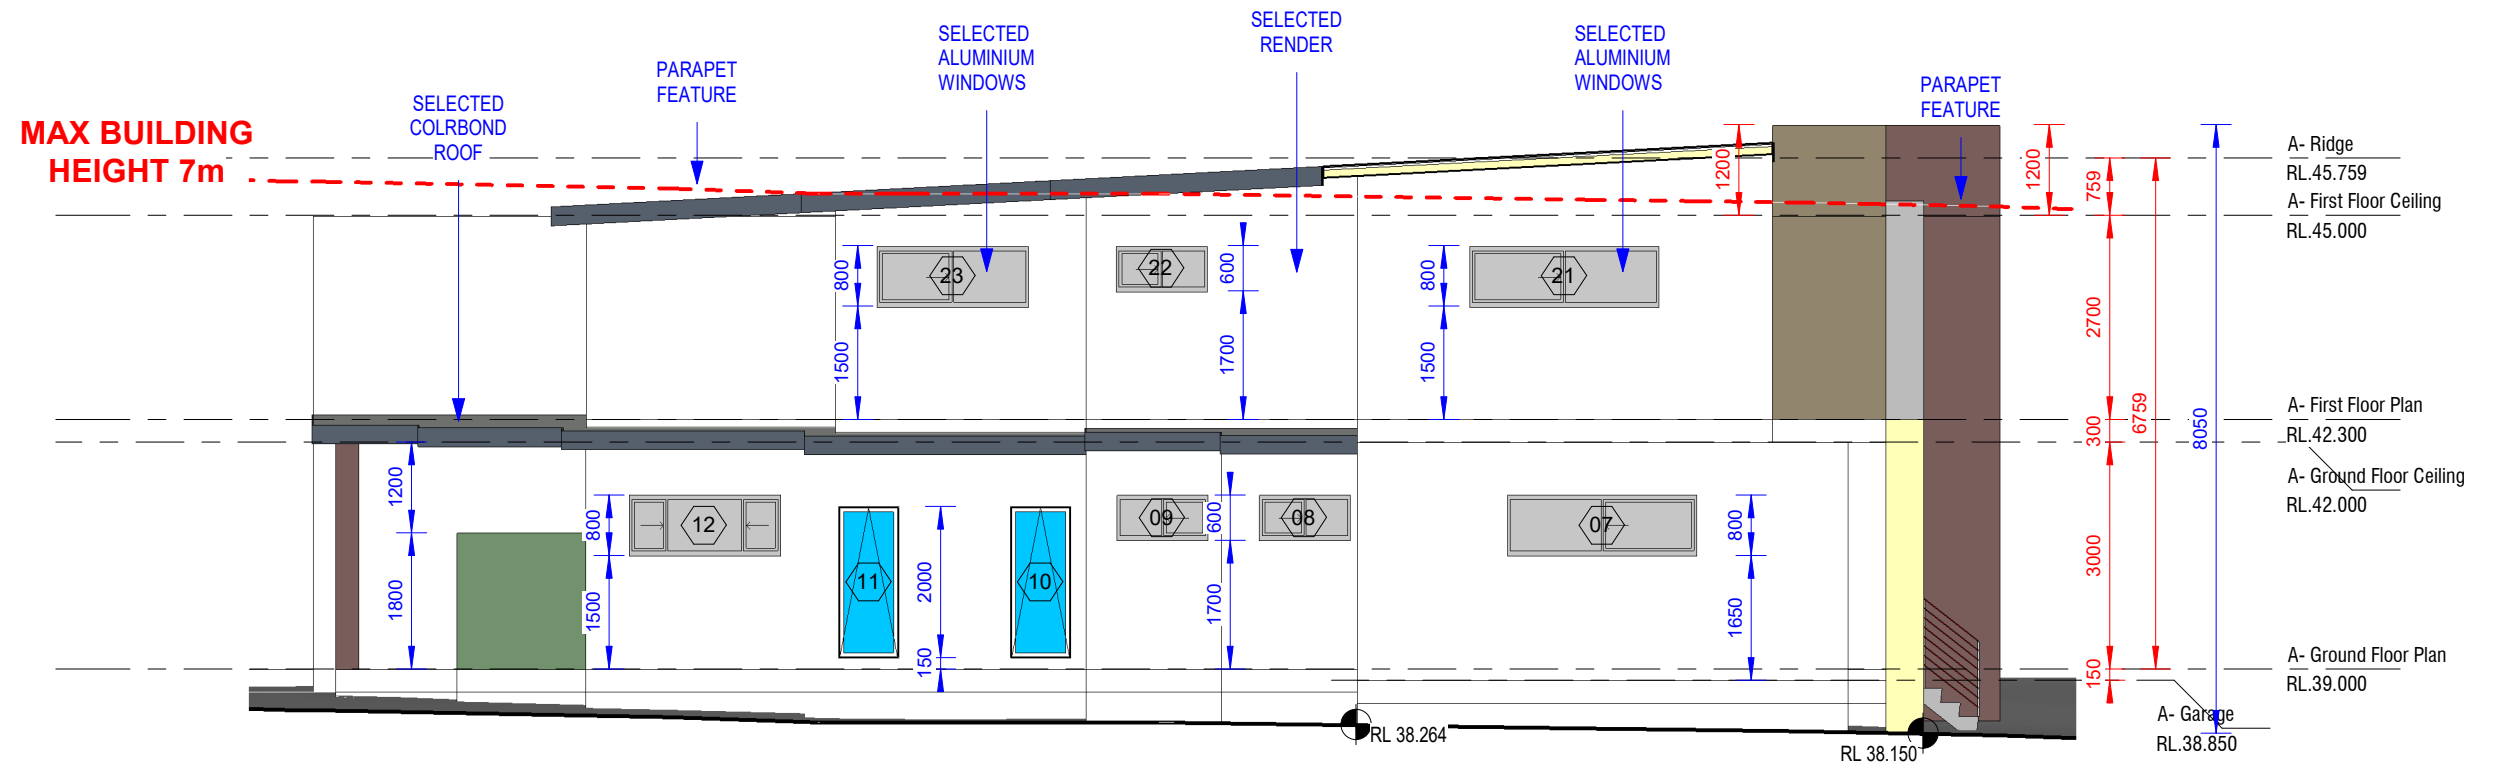

**1 RIGHT LOT 1- SOUTH ELEVATION**  
1 : 100

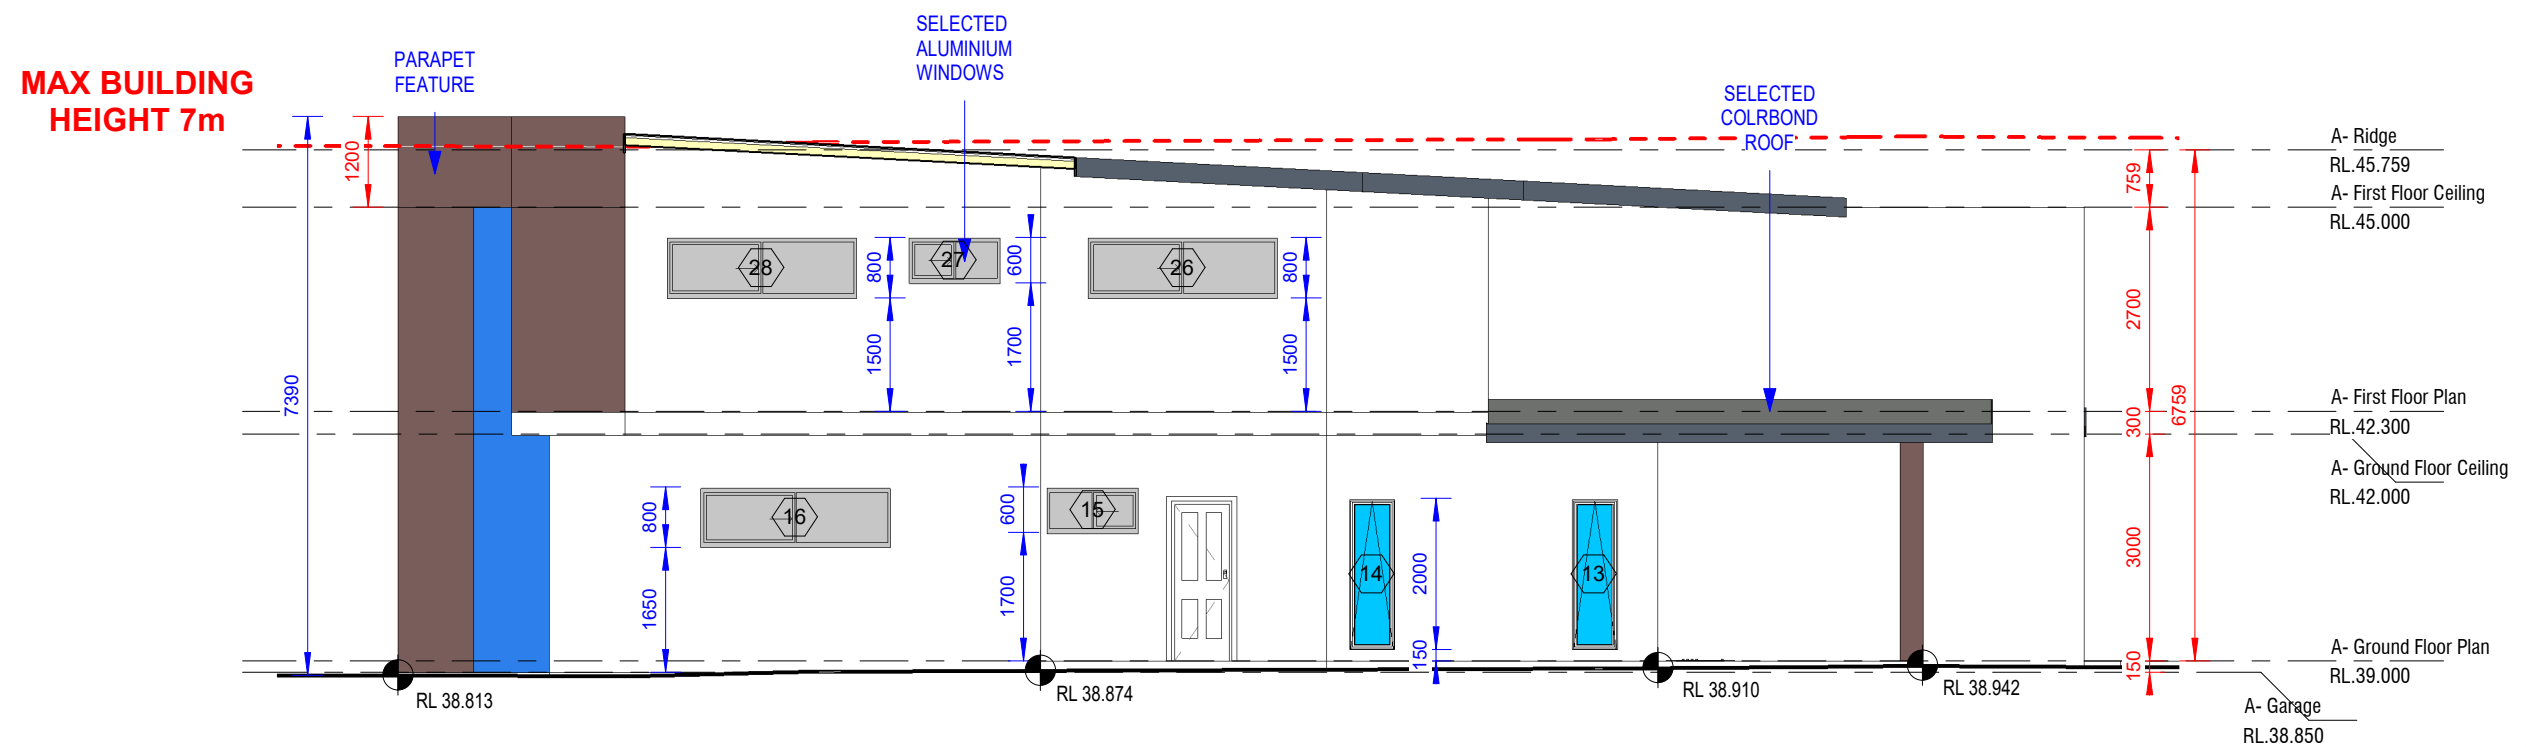

**2 LEFT LOT 2- NORTH ELEVATION**  
1 : 100



REV	DATE	DESCRIPTION	BY

**NOTE:**  
Do not scale off drawings, use scaled measurements. All measurements to be confirmed on site prior to commencement of any works.


© Copyright.  
This plan is subject to copyright and remains the property of MITZ Design. The plans must not be used, copied, edited, reproduced, disseminated or redistributed, in whole or part without the prior written consent of MITZ Design.




<b>PROPOSED DUAL OCCUPANCY</b>	
<b>47 CRAGG ST, CONDELL PARK</b>	
<b>ELEVATIONS</b>	

JOB NUMBER: <b>2023009</b>	PAGE NUMBER: <b>08</b>	ORIGINAL SIZE: A3
DESIGNED BY: R.D	DATE: <b>24-11-2023</b>	
DRAWN BY: R.D	SCALE: AS SHOWN	

MAX BUILDING  
HEIGHT 7m

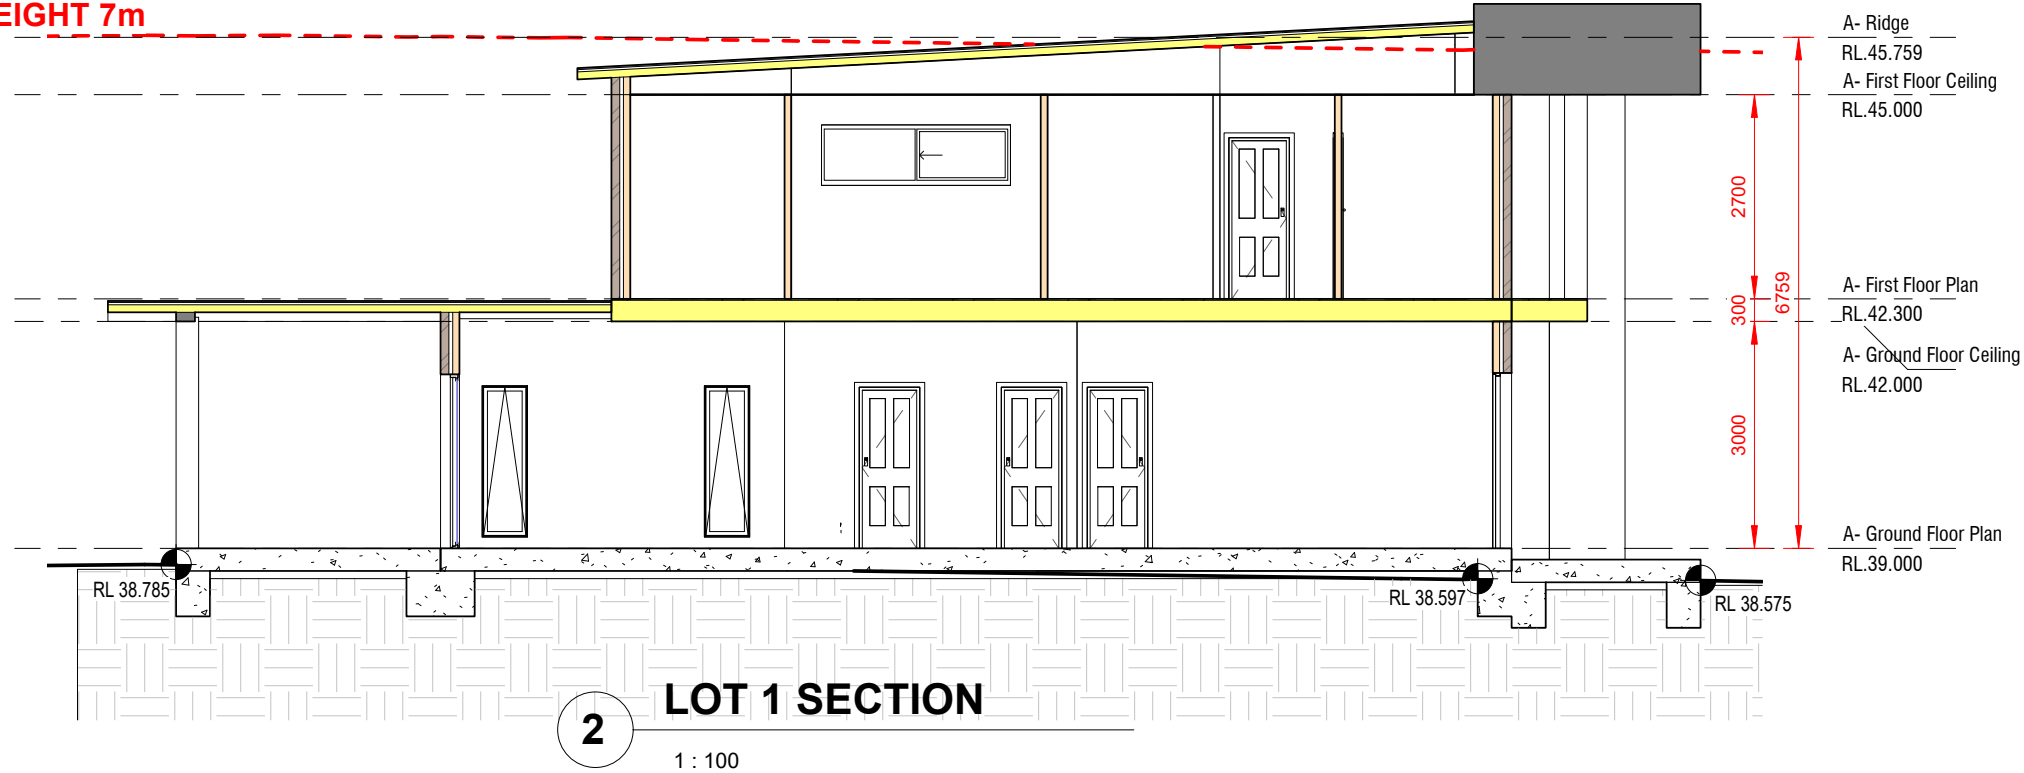

MAX BUILDING  
HEIGHT 7m

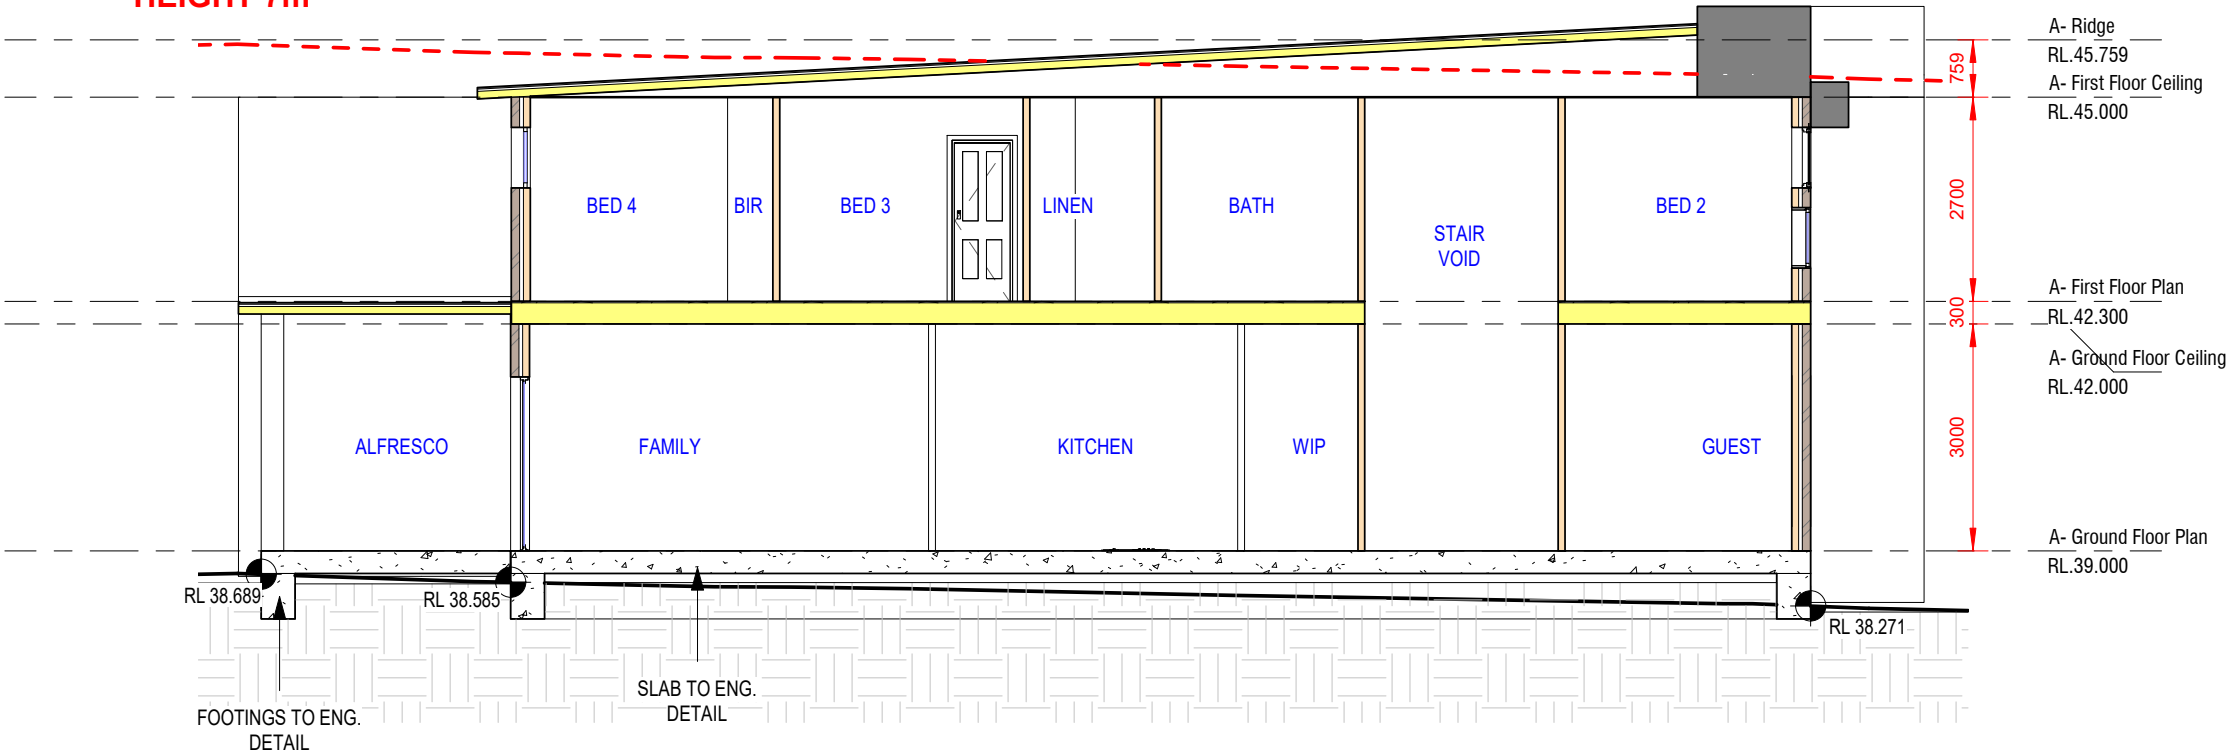

REV	DATE	DESCRIPTION	BY


NOTE: 1 : 100  
Do not scale off drawings, use scaled measurements. All measurements to be confirmed on site prior to commencement of any works.  
© Copyright.  
This plan is subject to copyright and remains the property of MITZ Design. The plans must not be used, copied, edited, reproduced, disseminated or redistributed, in whole or part without the prior written consent of MITZ Design.




PROPOSED DUAL OCCUPANCY  
47 CRAGG ST, CONDELL PARK  
SECTIONS

JOB NUMBER: 2023009	PAGE NUMBER: 09	ORIGINAL SIZE: A3
DESIGNED BY: R.D	DATE: 24-11-2023	
DRAWN BY: R.D	SCALE: AS SHOWN	




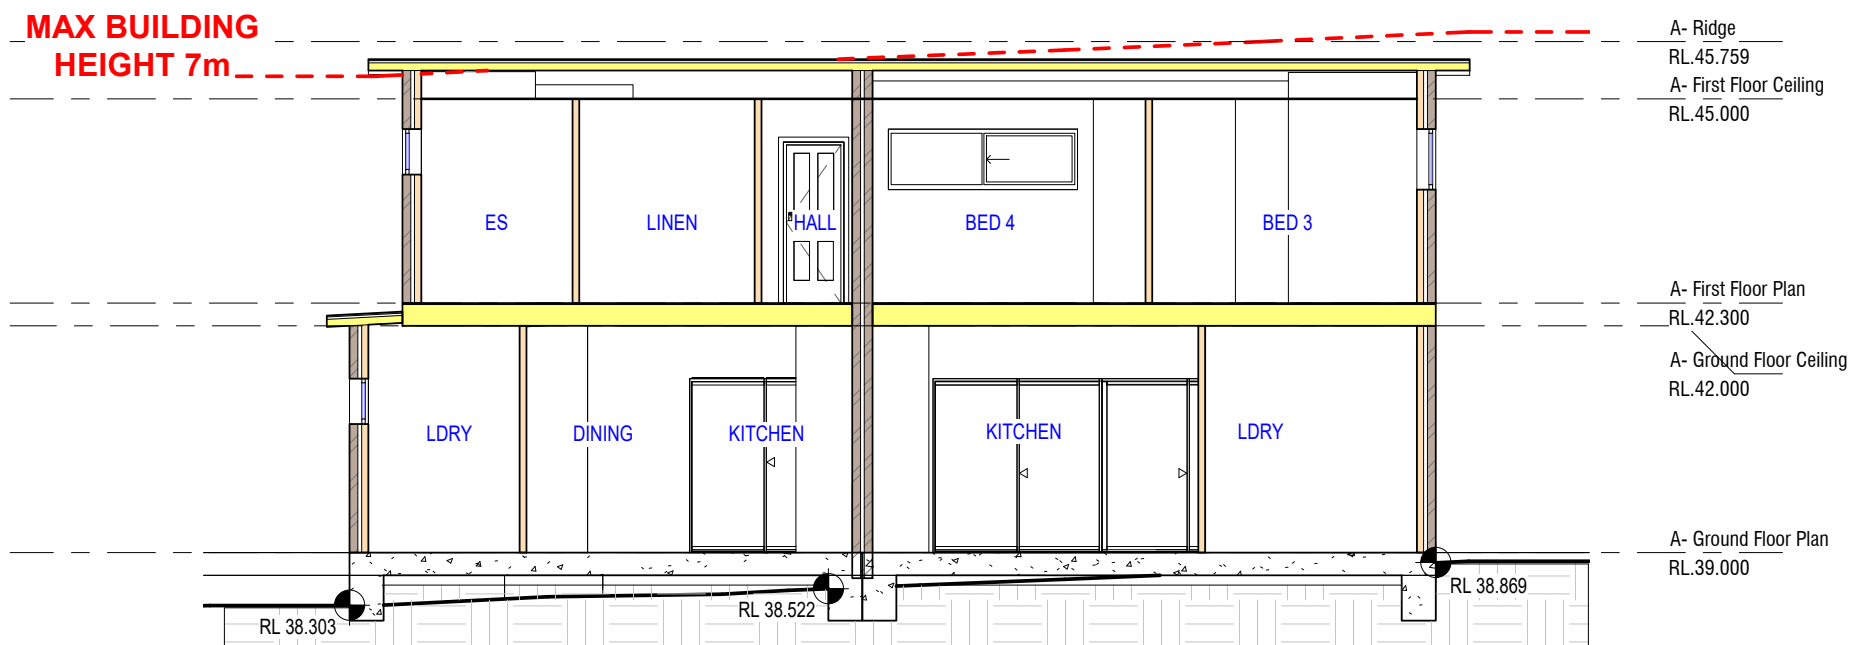

**1 CROSS SECTION 1**  
1 : 100

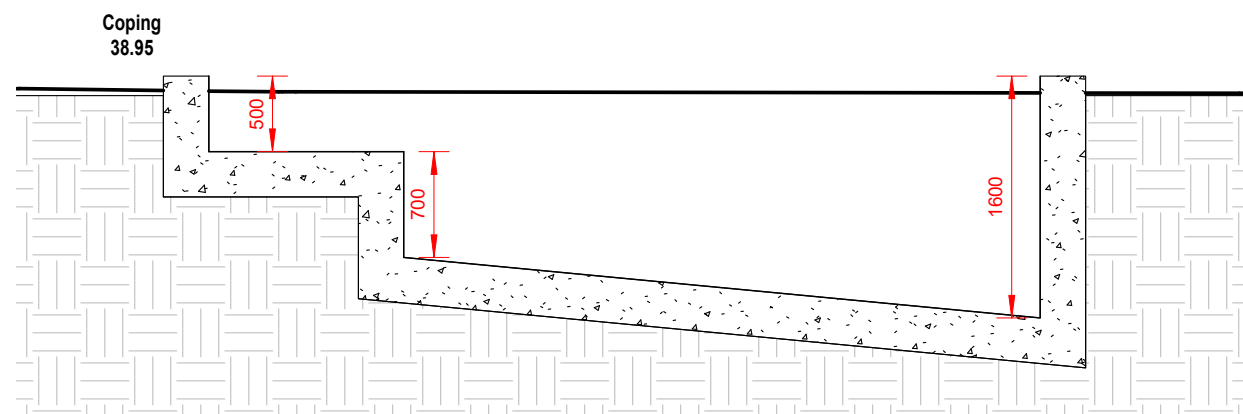

**2 LOT 1 POOL**  
1 : 50

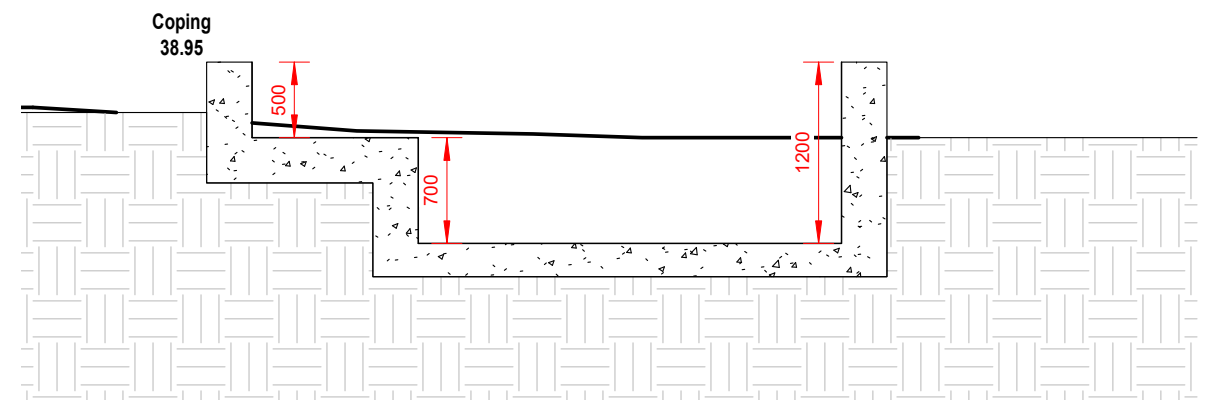

**3 LOT 2 POOL**  
1 : 50

REV	DATE	DESCRIPTION	BY

**NOTE:**  
Do not scale off drawings, use scaled measurements. All measurements to be confirmed on site prior to commencement of any works.

© Copyright.  
This plan is subject to copyright and remains the property of MITZ Design. The plans must not be used, copied, edited, reproduced, disseminated or redistributed, in whole or part without the prior written consent of MITZ Design.



<b>PROPOSED DUAL OCCUPANCY</b> 47 CRAGG ST, CONDELL PARK
<b>SECTIONS</b>

JOB NUMBER: <b>2023009</b>	PAGE NUMBER: <b>10</b>	ORIGINAL SIZE: A3
DESIGNED BY: R.D	DATE: <b>24-11-2023</b>	
DRAWN BY: R.D	SCALE: AS SHOWN	

