


REV	DESCRIPTION	DATE	BY
A	LODGED DEVELOPMENT APPLICATION INTO COUNCIL	18/05/20	JE

1

DEMOLITION PLAN

1 : 100

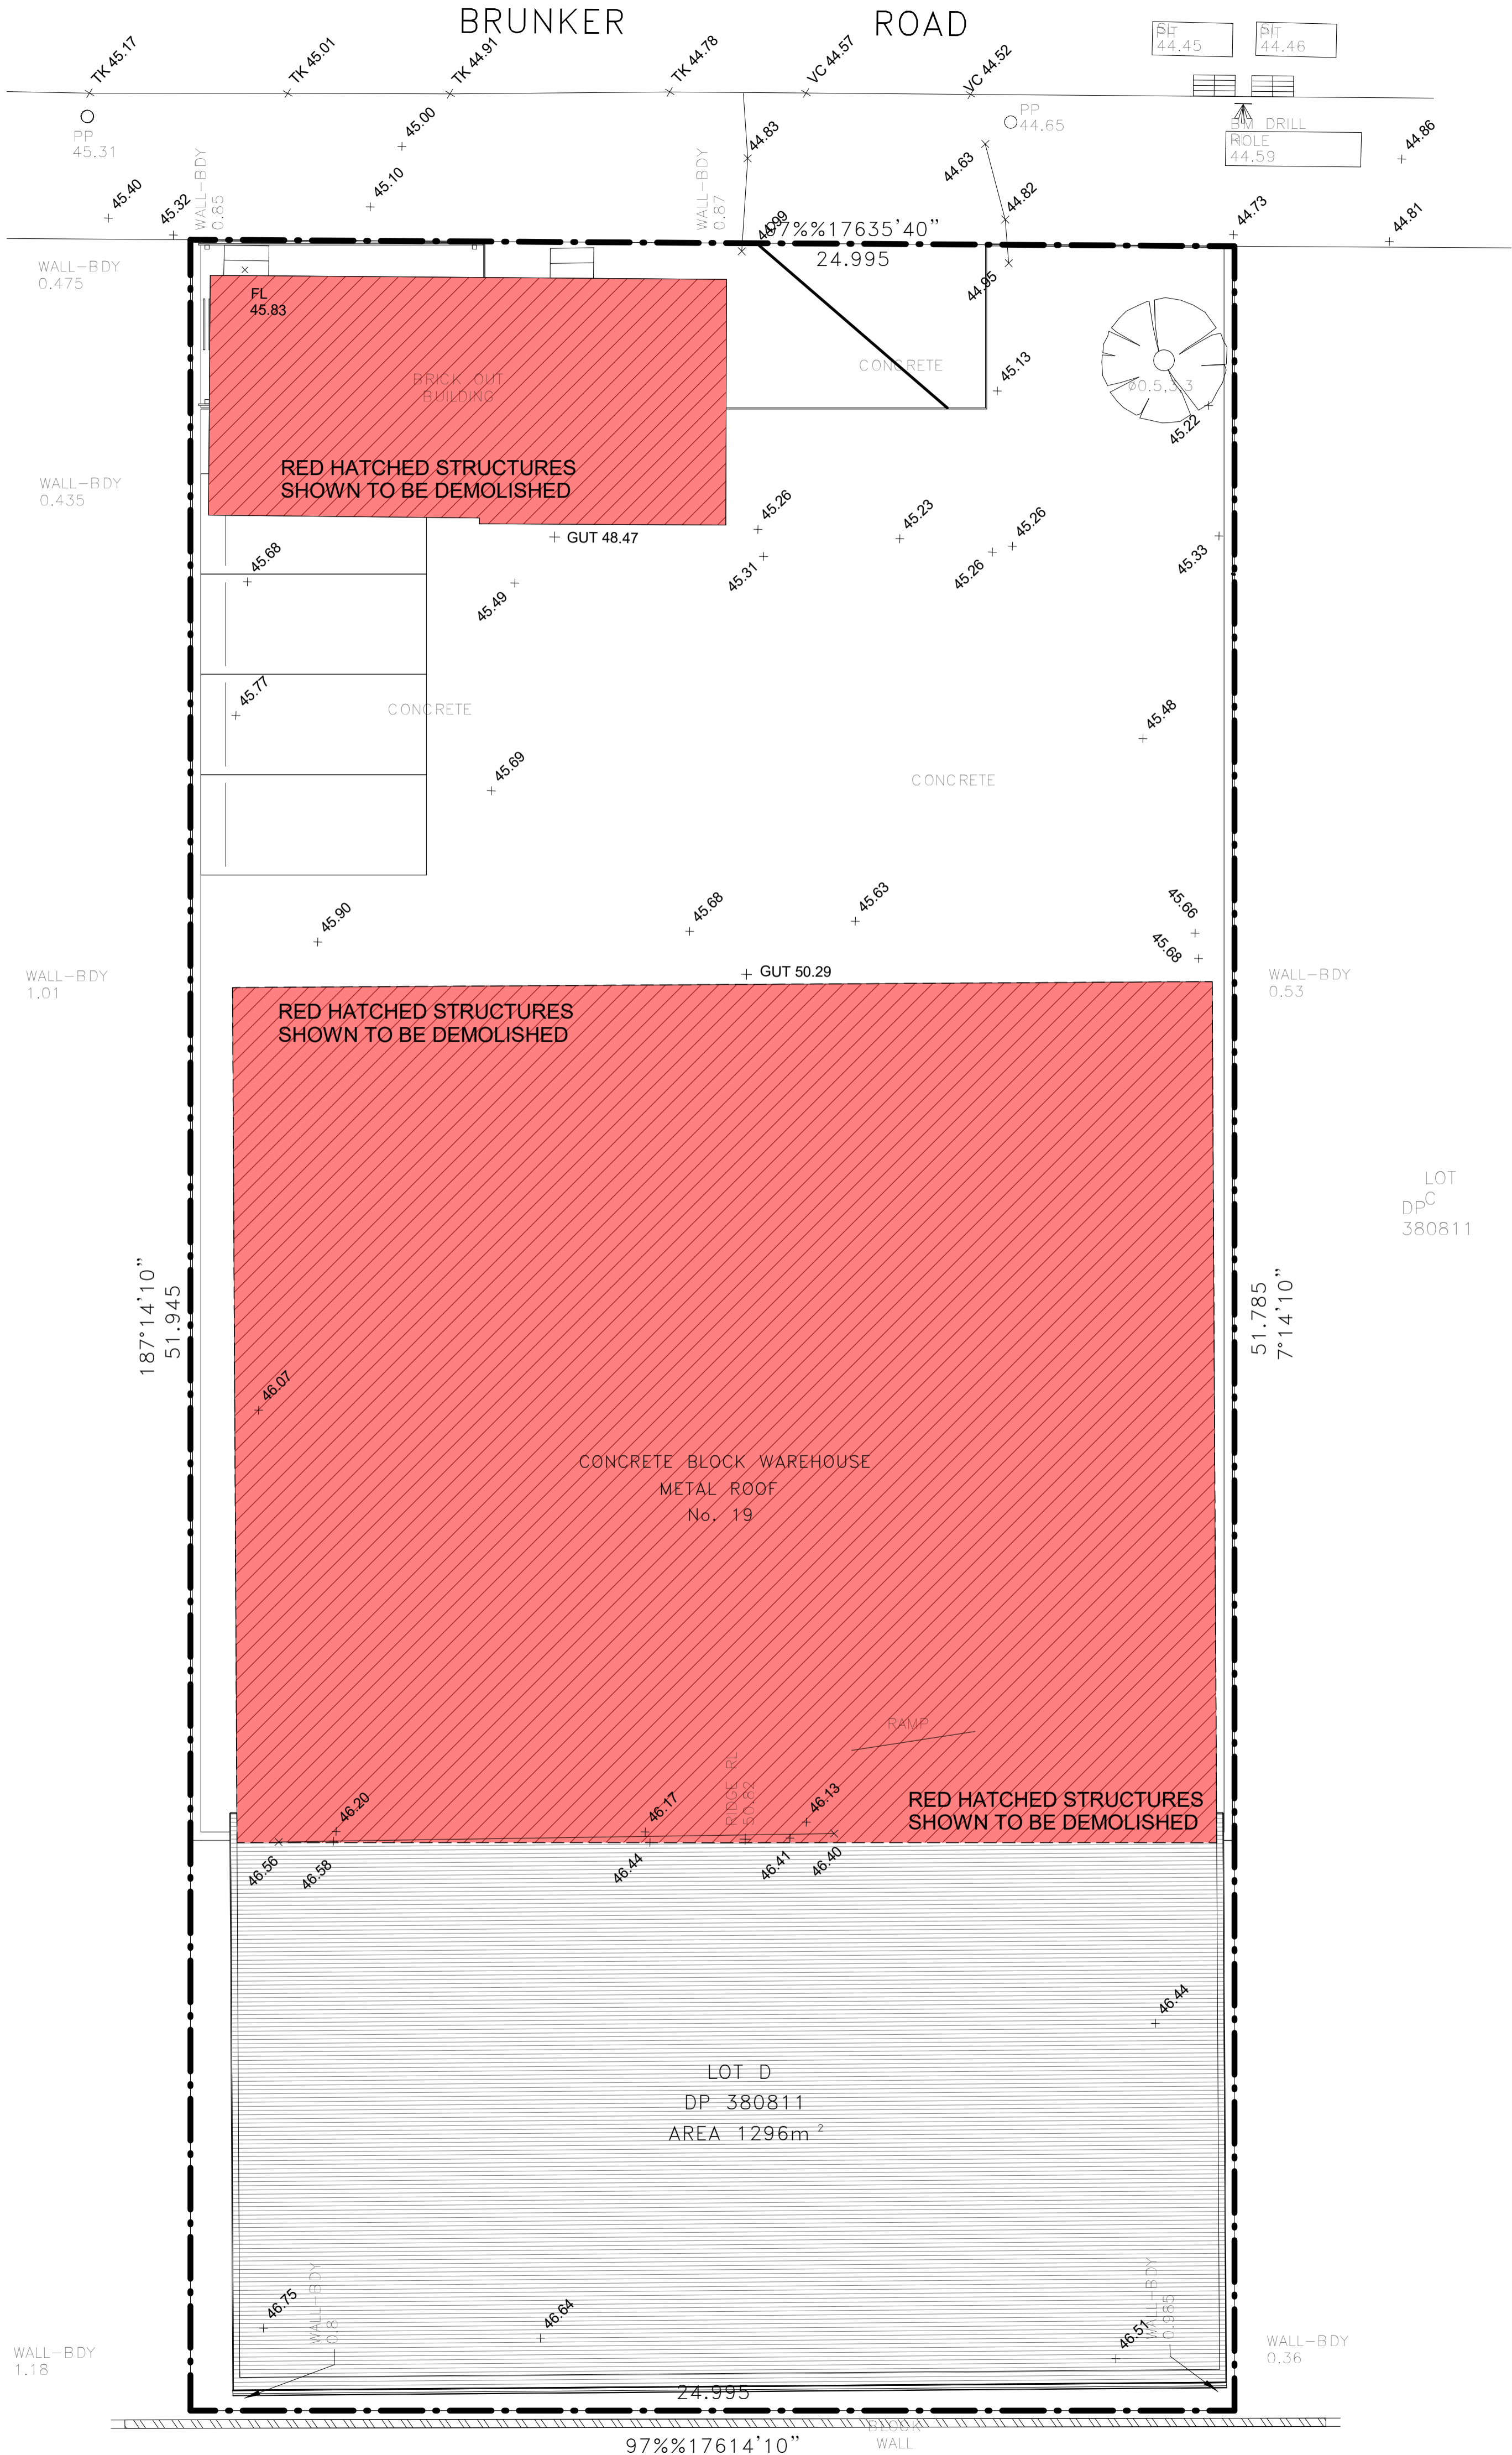


**CANTERBURY
BANKSTOWN**

These APPROVED plans are subject to strict compliance with the National Construction Code, Environmental Planning and Assessment Act/Regulation, specification details and:

Application No: DA-614/2020
Date: 10 December 2021

baini**design**

BAINI DESIGN
ABN 51 068 732 593
18 Villiers street
Parramatta, NSW 2150
Sydney, Australia
Phone + 61 2 9188 8250
info@bainidesign.com.au
www.bainidesign.com.au

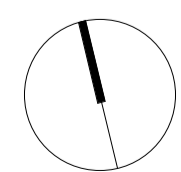


PROJECT TITLE			
DEMOLITION + ALTERATION AND ADDITIONS TO A EXISTING WAREHOUSE 19 BRUNKER ROAD, GREENACRE NSW 2190			
DRAWING TITLE			
DEMOLITION PLAN			
PROJECT NUMBER	DRAWING NUMBER	DATE	REVISION
20100	02	18/05/2020	A
SCALE @ A1	DRAWN BY	CHECKED BY	
1 : 100	JE	CB	

This drawing is copyright and the property of Baini Design. Larger scale drawings and written dimensions take preference. Do not scale from drawing all dimensions to be verified on site before commencement of work. All discrepancies to be brought to the attention of the author.

FOR DA APPROVAL

REV	DESCRIPTION	DATE	BY
A	LODGED DEVELOPMENT APPLICATION INTO COUNCIL	18/05/20	JE
B	ADDITIONAL INFORMATION	15/03/21	JE

1 GROUND
1 : 100

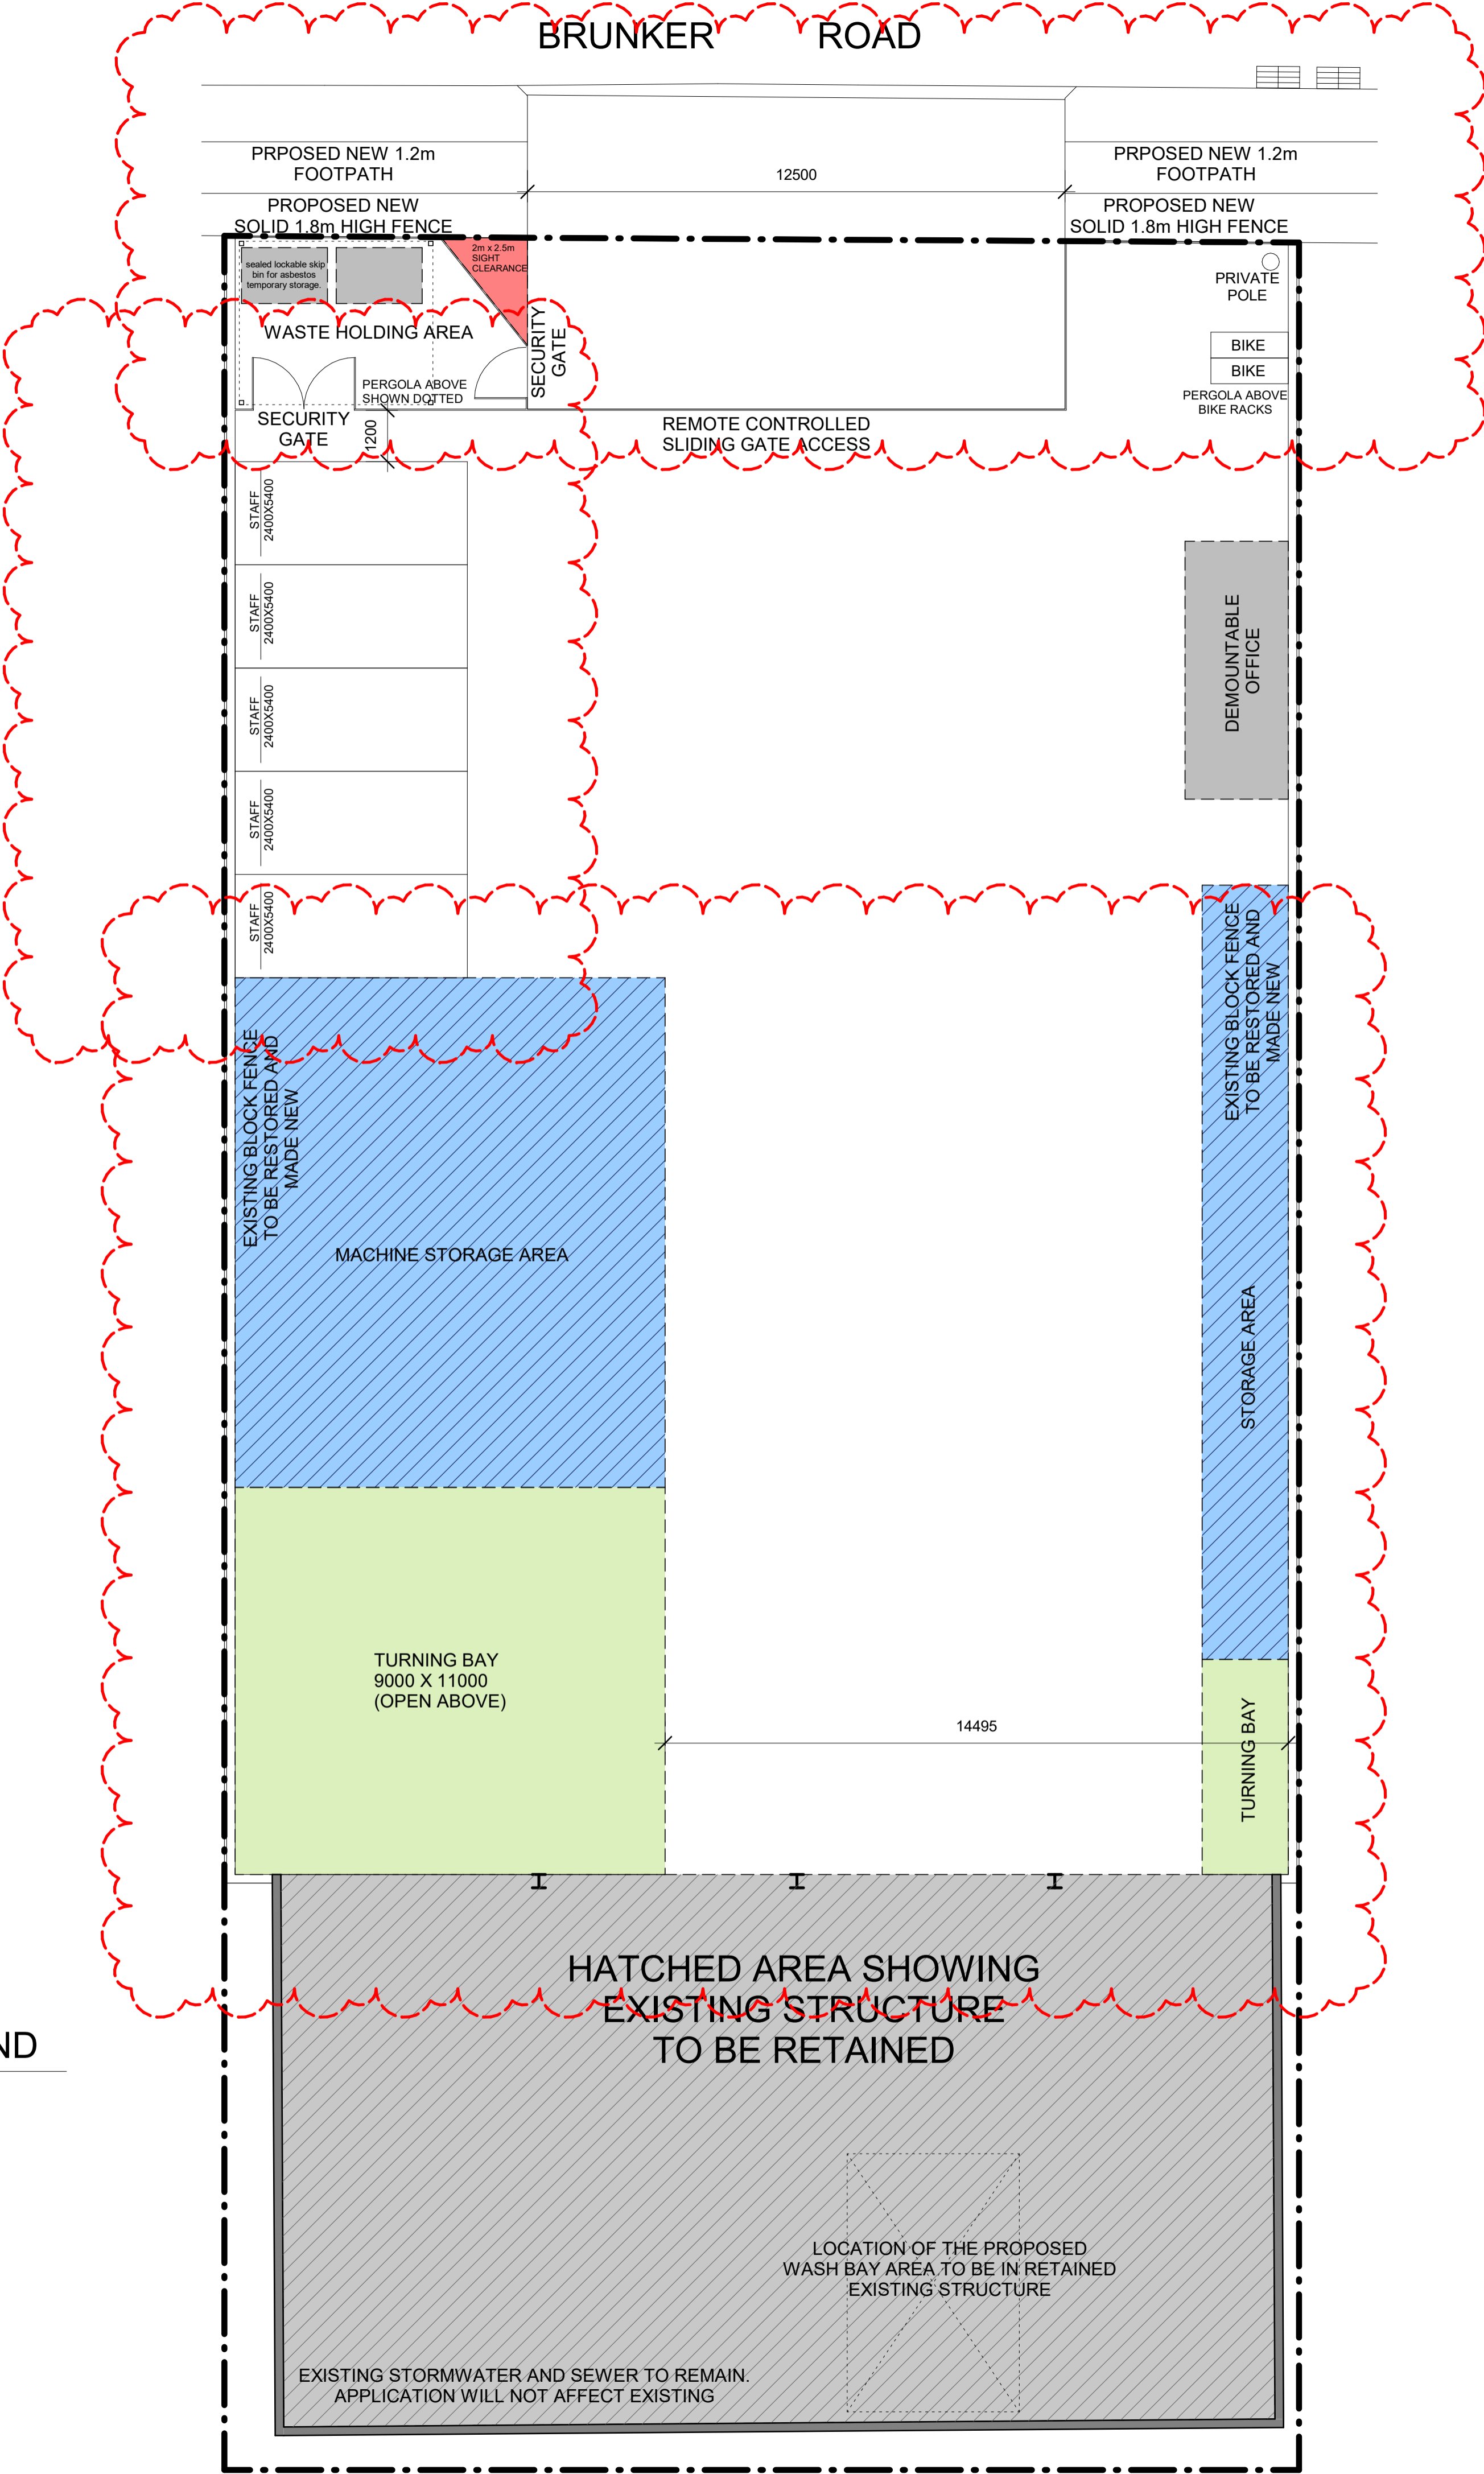

AMENDED




**CANTERBURY
BANKSTOWN**

These APPROVED plans are subject to strict compliance with the National Construction Code, Environmental Planning and Assessment Act/Regulation, specification details and:

Application No: DA-614/2020
Date: 10 December 2021


baini design

BAINI DESIGN
ABN 51 068 732 593
18 Villiers street
Parramatta, NSW 2150
Sydney, Australia
Phone + 61 2 9188 8250
info@bainidesign.com.au
www.bainidesign.com.au

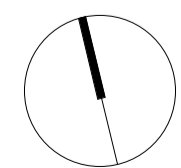


PROJECT TITLE			
DEMOLITION + ALTERATION AND ADDITIONS TO A EXISTING WAREHOUSE 19 BRUNKER ROAD, GREENACRE NSW 2190			
DRAWING TITLE			
PROPOSED GROUND FLOOR			
PROJECT NUMBER	DRAWING NUMBER	DATE	REVISION
20100	03	15/03/21	B
	SCALE @ A1 1 : 100	DRAWN BY JE	CHECKED BY CB


This drawing is copyright and the property of Baini Design. Larger scale drawings and written dimensions take preference. Do not scale from drawing all dimensions to be verified on site before commencement of work. All discrepancies to be brought to the attention of the author.

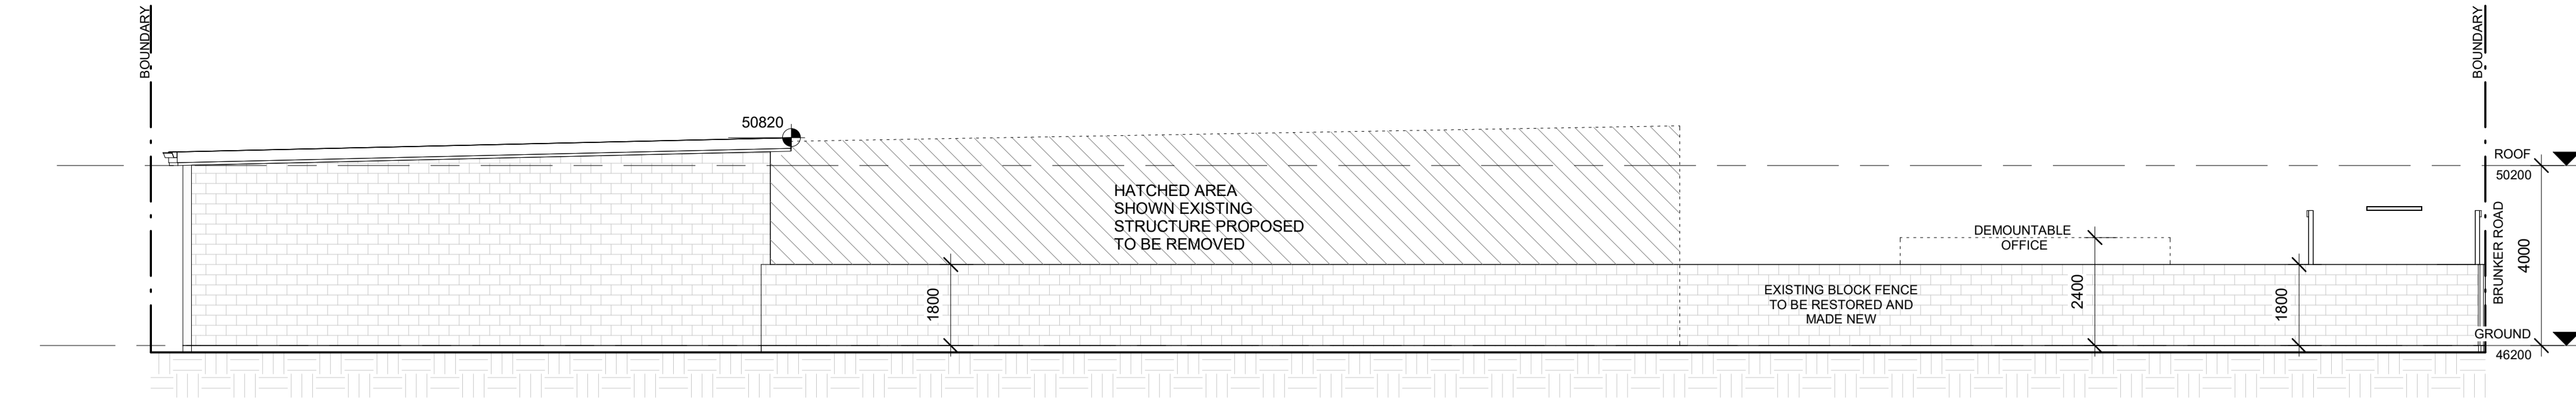


1 EAST ELEVATION
1 : 100

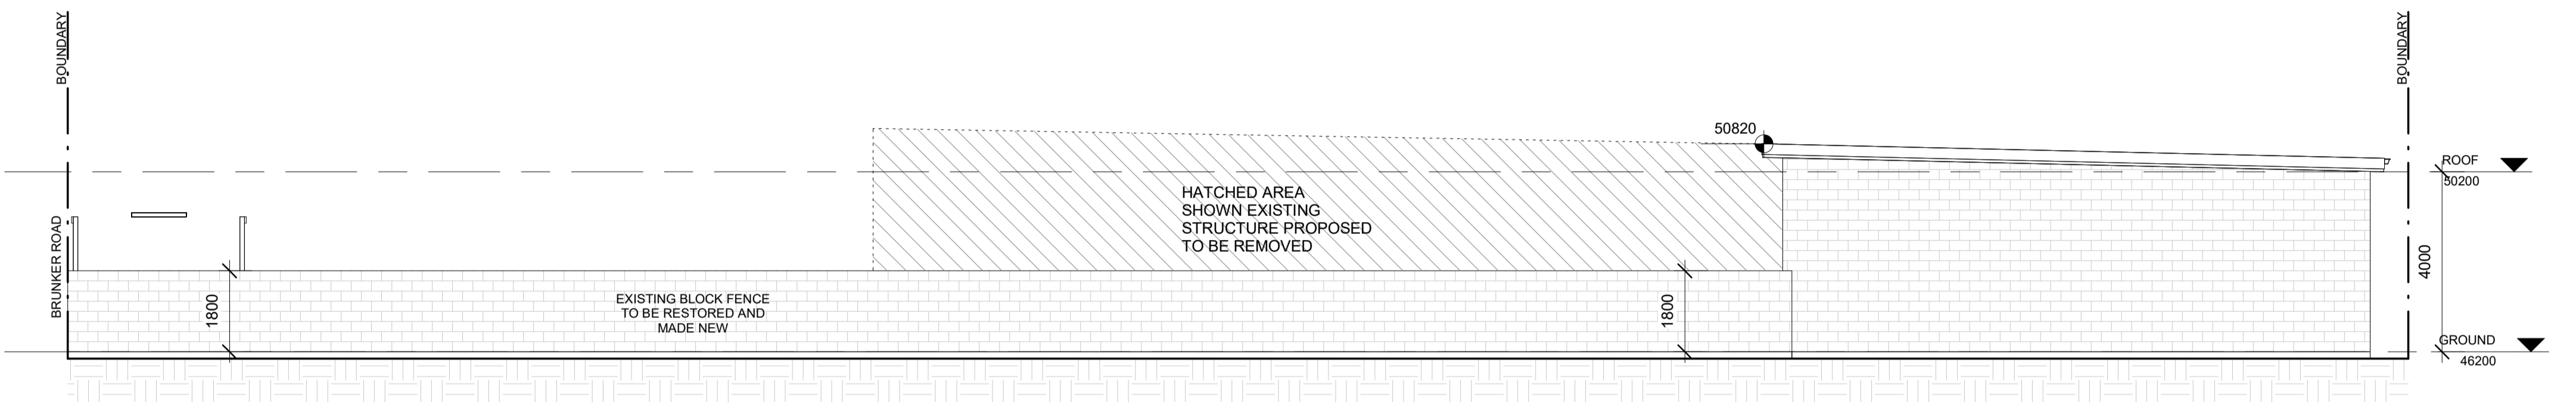


2 WEST ELEVATION
1 : 100

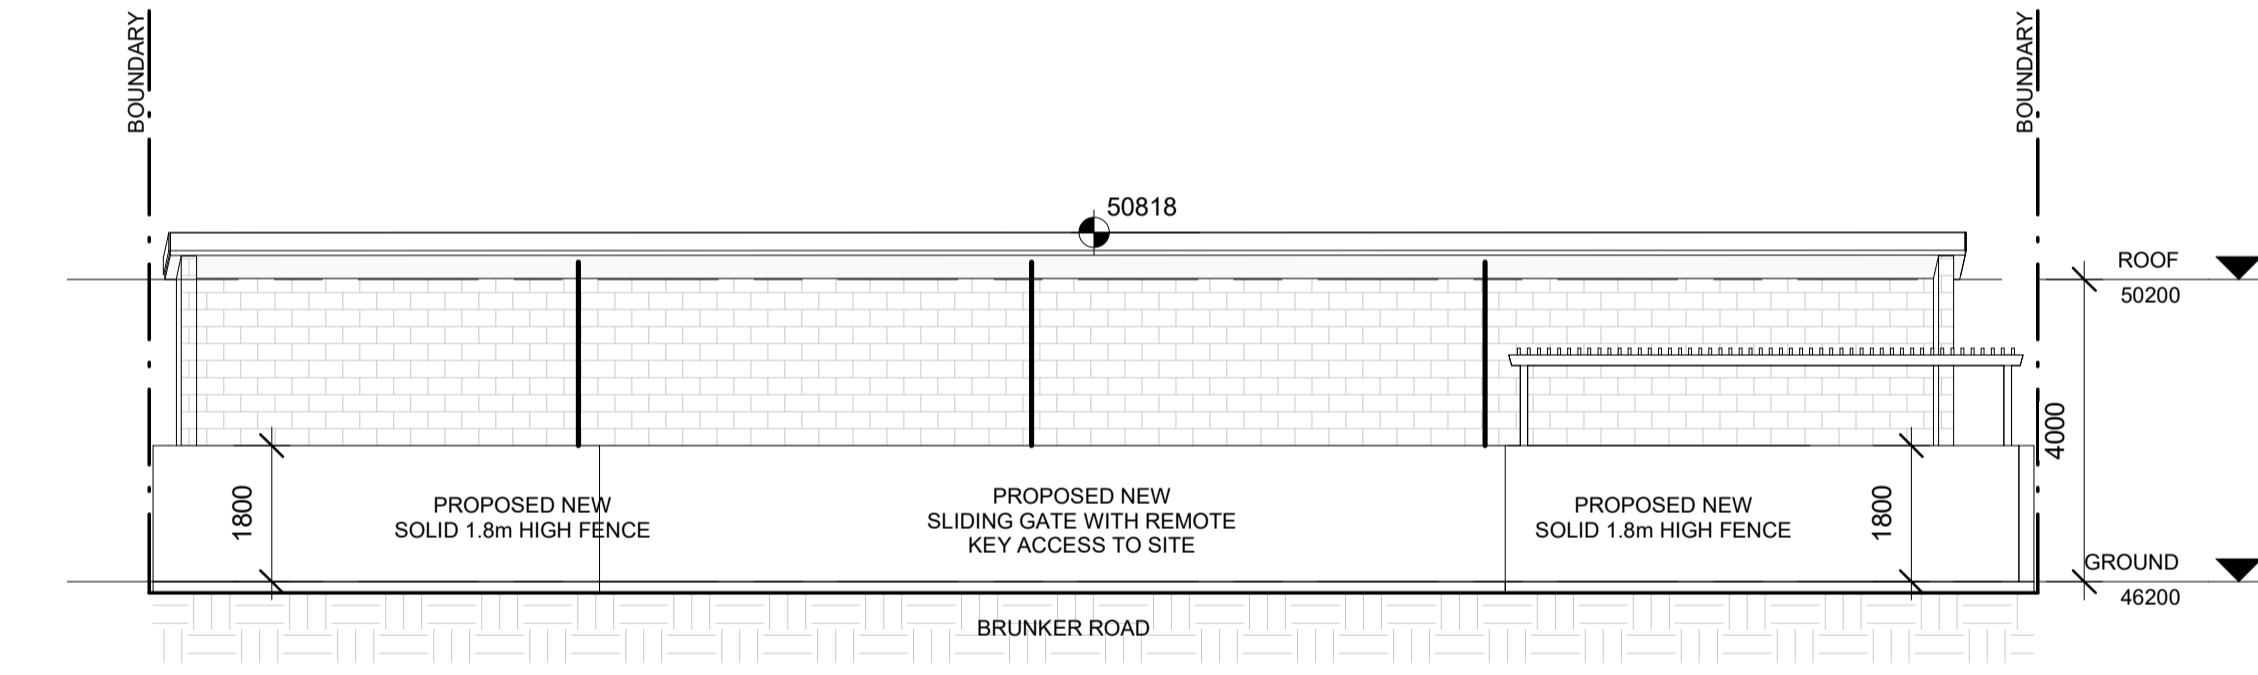

3 NORTH ELEVATION
1 : 100

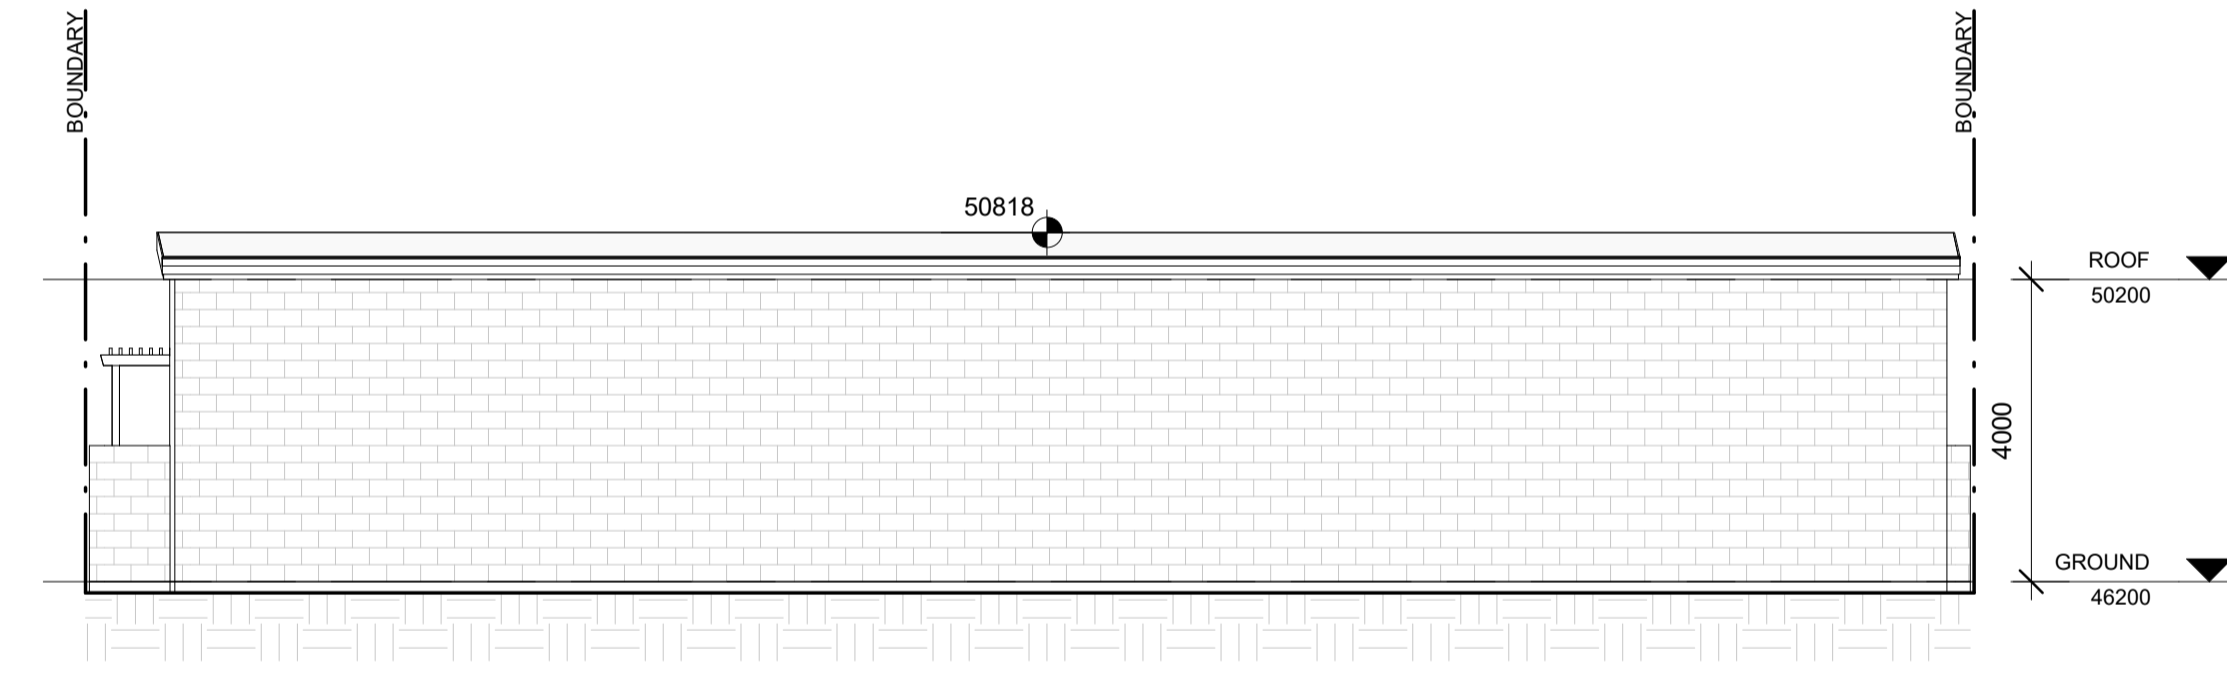

4 SOUTH ELEVATION
1 : 100

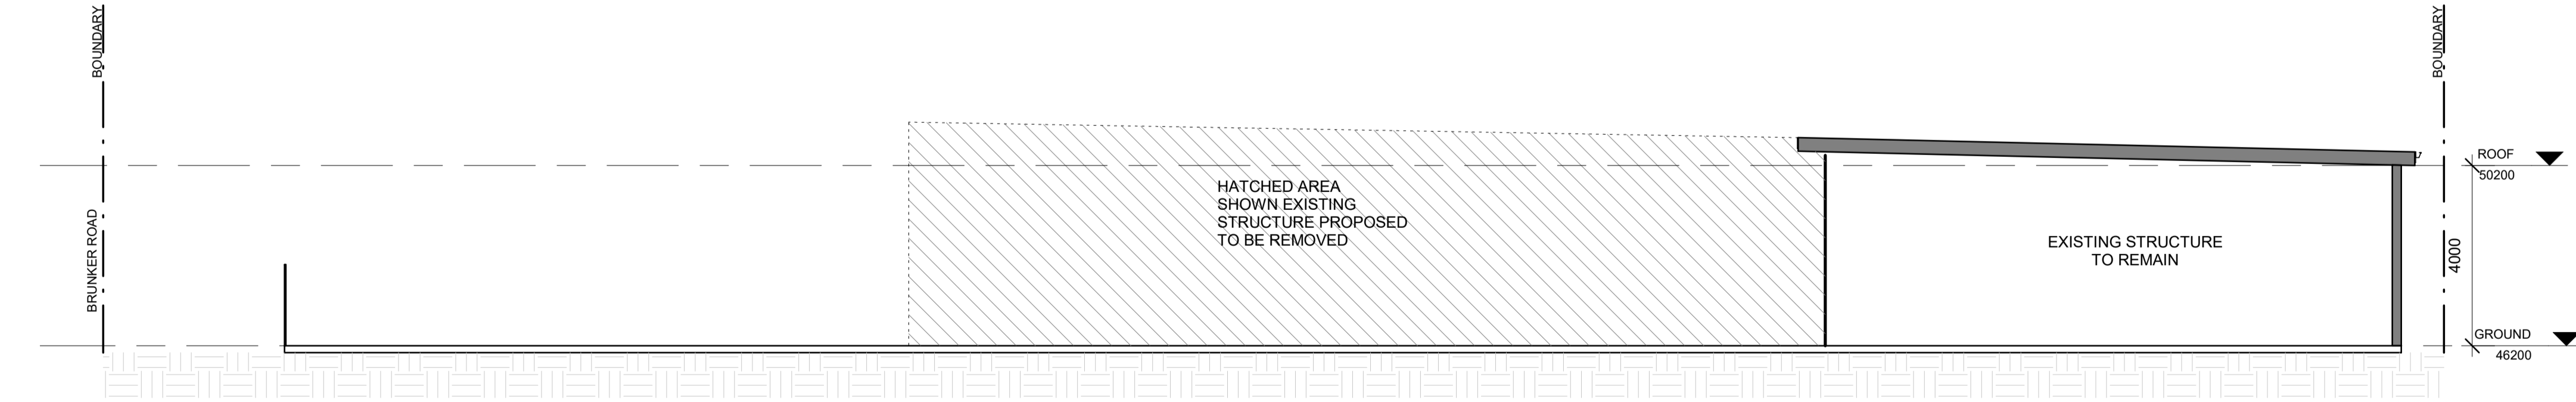

5 SECTION A
1 : 100

REV	DESCRIPTION	DATE	BY
A	LODGED DEVELOPMENT APPLICATION INTO COUNCIL	18/05/20	JE




These APPROVED plans are subject to strict compliance with the National Construction Code, Environmental Planning and Assessment Act/Regulation, specification details and:

Application No: DA-814/2020
Date: 10 December 2021

baini design

BAINI DESIGN
ABN 51 068 732 593
18 Villiers street
Parramatta, NSW 2150
Sydney, Australia
Phone + 61 2 9188 8250
info@bainidesign.com.au
www.bainidesign.com.au

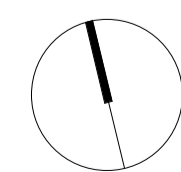

PROJECT TITLE
**DEMOLITION + ALTERATION AND ADDITIONS TO A EXISTING WAREHOUSE
19 BRUNKER ROAD, GREENACRE NSW 2190**

DRAWING TITLE
ELEVATIONS

PROJECT NUMBER	DRAWING NUMBER	DATE	REVISION
20100	04	18/05/2020	A
	SCALE @ A1	DRAWN BY	CHECKED BY
	1 : 100	JE	CB

This drawing is copyright and the property of Baini Design. Larger scale drawings and written dimensions take preference. Do not scale from drawing all dimensions to be verified on site before commencement of work. All discrepancies to be brought to the attention of the author.

FOR DA APPROVAL