

1	Existing floor Plan
1:100	



PARSHI ArchiDesign and Construction

13/287 Beamish St, Campsie, NSW 2194
Contact: 0425834402
Email: info@parshiaus.comail.com
www.parshiaus.com
ACN: 602854384

DO NOT SCALE MEASUREMENTS FROM THESE DRAWINGS.
THE BUILDER/CONTRACTOR MUST CHECK ALL
DIMENSIONS AND LEVELS ON SITE AND
LOCATION OF SERVICES PRIOR TO CONSTRUCTION.
ALL MEASUREMENTS AND DIMENSIONS ON THE FLOOR
PLAN TO BE VERIFIED ON SITE PRIOR TO ANY
FABRICATION, CONSTRUCTION AND ORDERING OF
WHITEGOODS, EQUIPMENT AND JOINERY.
THE CONTRACTOR SHALL BE RESPONSIBLE FOR MEANS,
METHODS, TECHNIQUES AND PROCEDURES EMPLOYED IN
THE PERFORMANCE OF WORK IN, ON OR ABOUT AT THE
JOB SITE. THE CONTRACTOR SHALL COORDINATE AND
VERIFY ALL WORK PERFORMED BY SUB-CONTRACTORS.
REFER TO OTHER CONSULTANTS / ENGINEER'S
DOCUMENTS FOR MECHANICAL, HYDRAULIC AND
ELECTRICAL SERVICES.

Drawn By CR
Plot Date: 13/02/2024
Project NO. 301223

Client Campsie Multicultural Youth Welfare Inc

Site: 120 Campsie St Campsie, NSW 2194

DRAWING TITLE : Existing Floor Plan


PROJECT NAME :
Change of use dwelling to community facility and fitout

REVISION NO.

C1

DRAWING NO.

A102

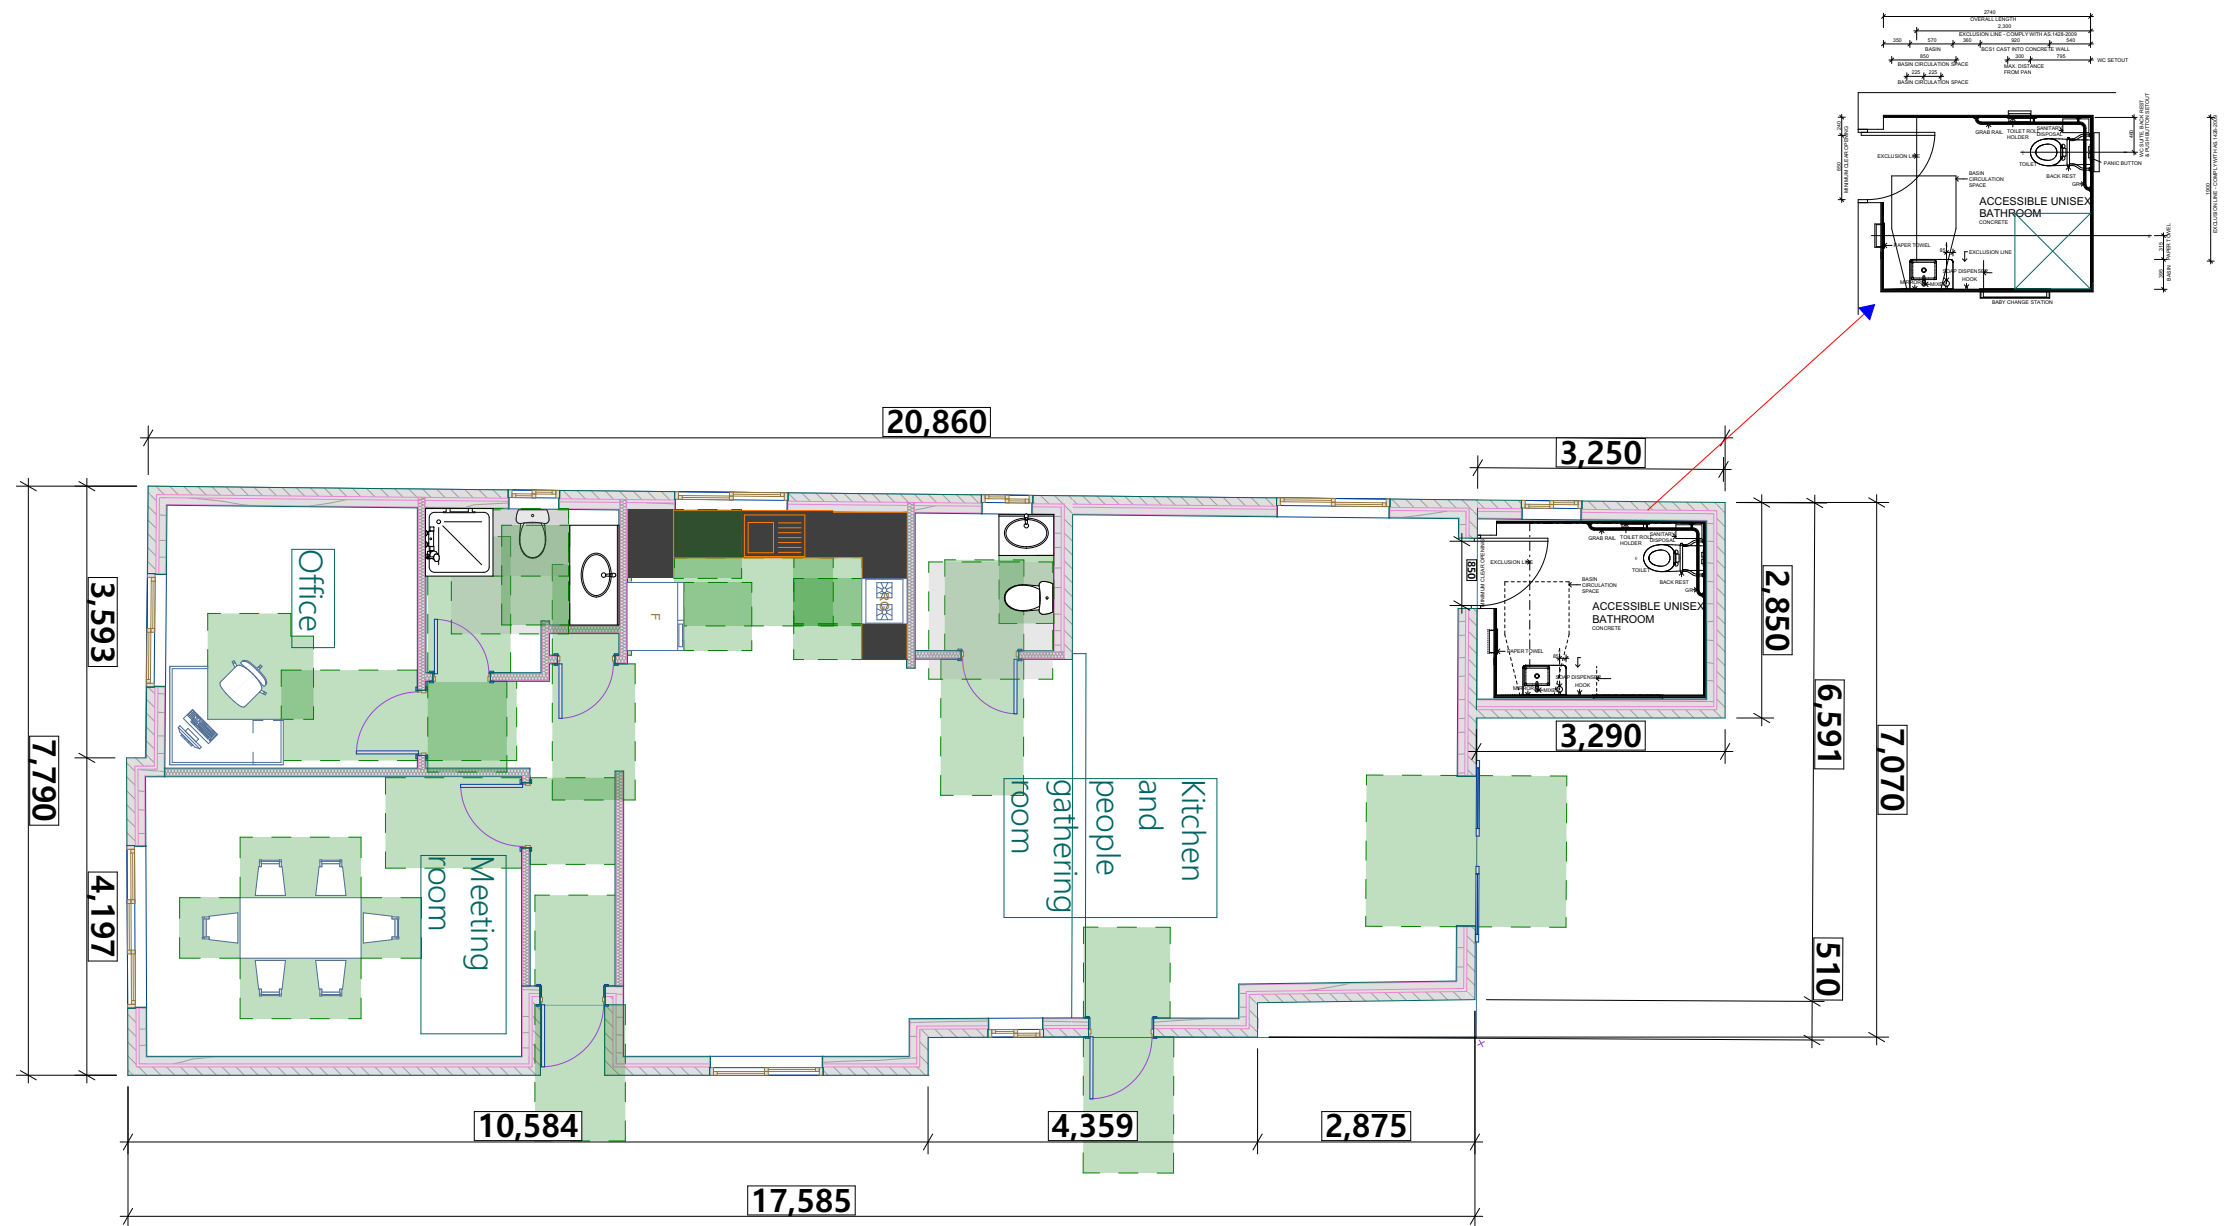

1	Proposed floor plan
1:100	



13/287 Beamish St, Campsie, NSW 2194
Contact: 0425834402
Email: info@parshiaus.comail.com
www.parshiaus.com
ACN: 602854384

PARSHI ArchiDesign and Construction

DO NOT SCALE MEASUREMENTS FROM THESE DRAWINGS. THE BUILDER/CONTRACTOR MUST CHECK ALL DIMENSIONS AND LEVELS ON SITE AND LOCATION OF SERVICES PRIOR TO CONSTRUCTION. ALL MEASUREMENTS AND DIMENSIONS ON THE FLOOR PLAN TO BE VERIFIED ON SITE PRIOR TO ANY FABRICATION, CONSTRUCTION AND ORDERING OF WHITEGOODS, EQUIPMENT AND JOINERY. THE CONTRACTOR SHALL BE RESPONSIBLE FOR MEANS, METHODS, TECHNIQUES AND PROCEDURES EMPLOYED IN THE PERFORMANCE OF WORK IN, ON OR ABOUT AT THE JOB SITE. THE CONTRACTOR SHALL COORDINATE AND VERIFY ALL WORK PERFORMED BY SUB-CONTRACTORS. REFER TO OTHER CONSULTANTS / ENGINEER'S DOCUMENTS FOR MECHANICAL, HYDRAULIC AND ELECTRICAL SERVICES.

Drawn By CR
Plot Date: 13/02/2024
Project NO. 301223

Client Campsie Multicultural Youth Welfare Inc
Site: 120 Campsie St Campsie, NSW 2194

DRAWING TITLE : **Proposed Floor Plan**


PROJECT NAME :
Change of use dwelling to community facility and fitout

REVISION NO.

C1



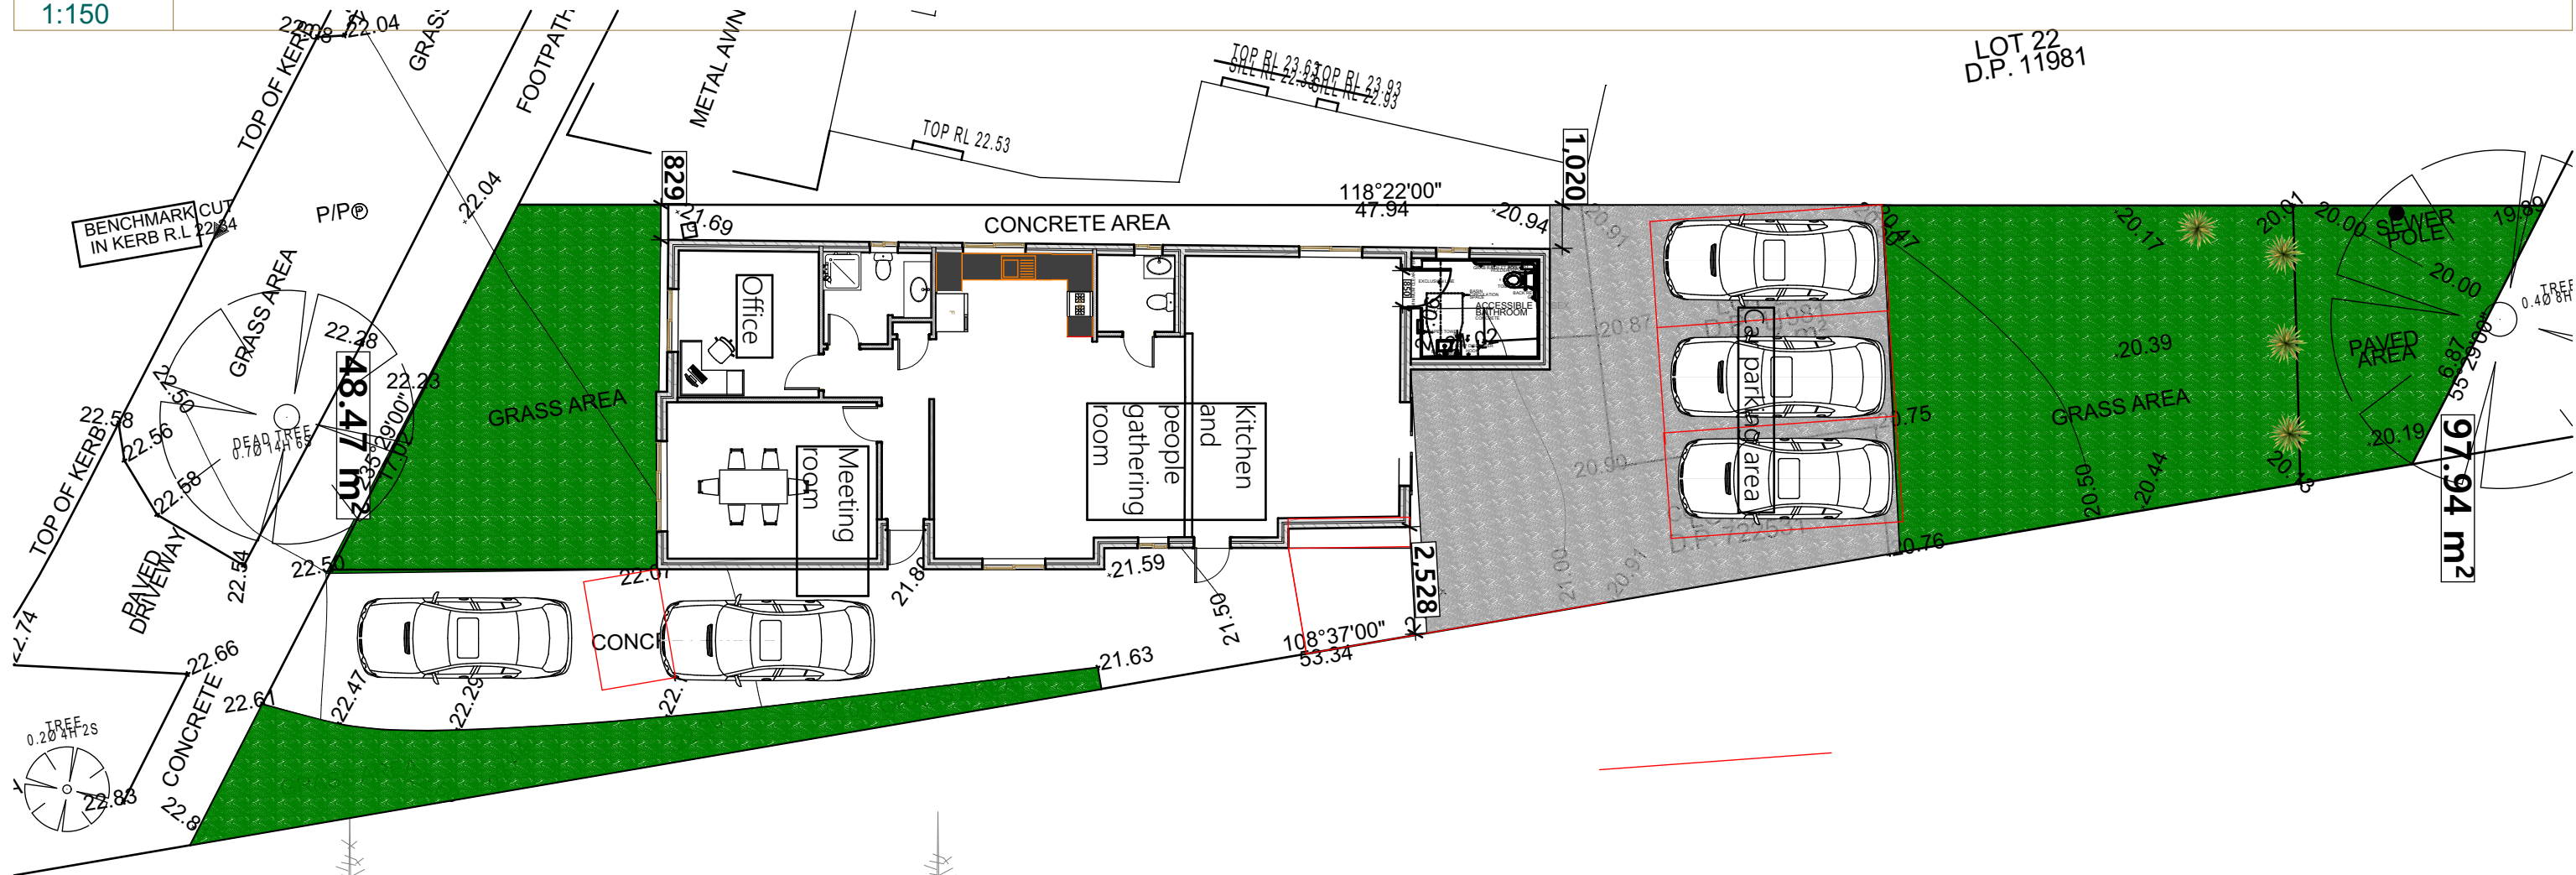


DRAWING NO.

A103



Selected brick edging to

PLANT SCHEDULE

SYMBOL	BOTANIC NAME	COMMON NAME	NATURE HEIGHT	species	QTY	POT SIZE
	WESTRINGIA FRUITICOSA	COASTAL ROSEMARY	1.00-2.0 m	NATIVE		
	ACACIA FLORIBUNDA	White sallow wattle	3.00-6m	NATIVE		25L
	TRISTNALOPSIA LAURINA	WATER GUM	5.00-10.0 m	NATIVE	02	45L
	PULTANAEA VILLOSA	BUSH PEA	0.6 m	NATIVE	15	15L
		NATURAL TURF		NATIVE		

PLANTING DETAIL

150mm - 5 litre in planting areas

PLANTING DETAIL

25 - 45 litre pot size



13/287 Beamish St, Campsie, NSW 2194
Contact: 0425834402
Email: info@parshiaus.com
www.parshiaus.com
ACN: 602854384

PARSHI ArchiDesign and Construction

DO NOT SCALE MEASUREMENTS FROM THESE DRAWINGS.
THE BUILDER/CONTRACTOR MUST CHECK ALL
DIMENSIONS AND LEVELS ON SITE AND
LOCATION OF SERVICES PRIOR TO CONSTRUCTION.
ALL MEASUREMENTS AND DIMENSIONS ON THE FLOOR
PLAN TO BE VERIFIED ON SITE PRIOR TO ANY
FABRICATION, CONSTRUCTION AND ORDERING OF
WHITEGOODS, EQUIPMENT AND JOINERY.
THE CONTRACTOR SHALL BE RESPONSIBLE FOR MEANS,
METHODS, TECHNIQUES AND PROCEDURES EMPLOYED IN
THE PERFORMANCE OF WORK IN, ON OR ABOUT AT THE
JOB SITE. THE CONTRACTOR SHALL COORDINATE AND
VERIFY ALL WORK PERFORMED BY SUB-CONTRACTORS.
REFER TO OTHER CONSULTANTS' /ENGINEER'S
DOCUMENTS FOR MECHANICAL, HYDRAULIC AND
ELECTRICAL SERVICES.

Drawn By	CR
Plot Date:	13/02/2024
Project NO.	301223

Client Campsie Multicultural Youth Welfare Inc

Site: 120 Campsie St Campsie, NSW 2194

DRAWING TITLE : **Landscape Plan**


PROJECT NAME :
Change of use dwelling to community facility and fitout

REVISION NO.

C1

DRAWING NO.

A104

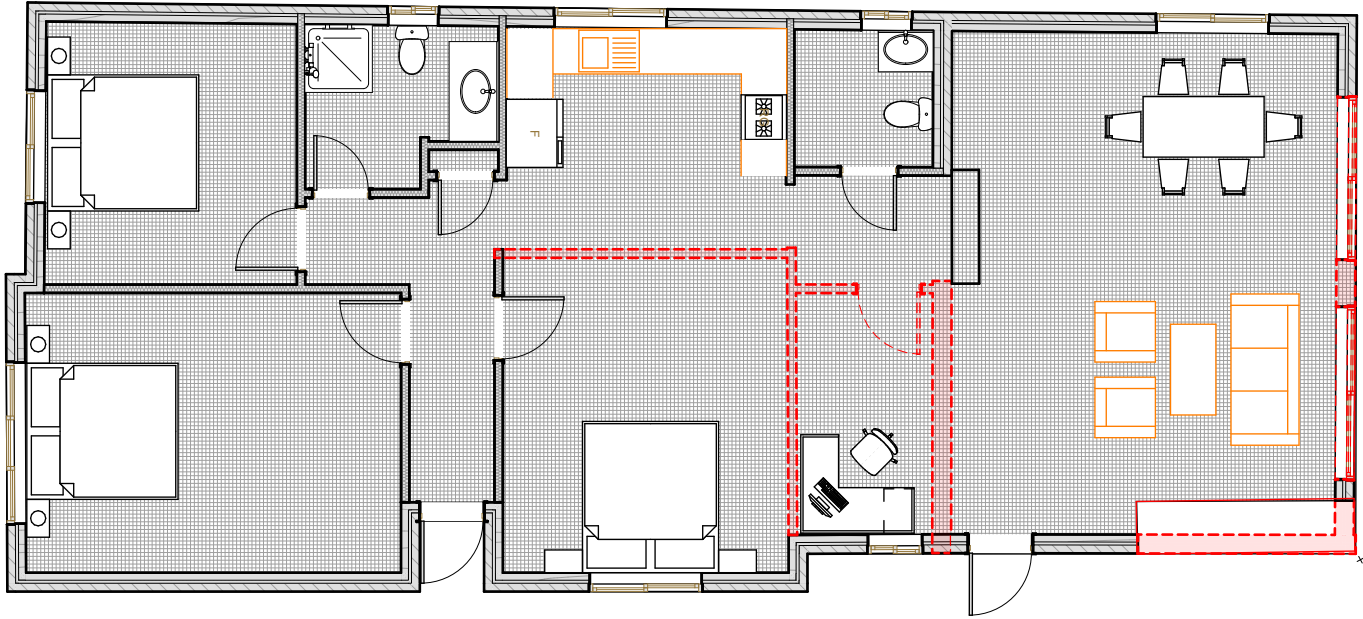

1	Demolition Plan
1:100	



13/287 Beamish St, Campsie, NSW 2194
Contact: 0425834402
Email: info@parshiaus.comail.com
www.parshiaus.com
ACN: 602854384

PARSHI ArchiDesign and Construction

DO NOT SCALE MEASUREMENTS FROM THESE DRAWINGS.
THE BUILDER/CONTRACTOR MUST CHECK ALL
DIMENSIONS AND LEVELS ON SITE AND
LOCATION OF SERVICES PRIOR TO CONSTRUCTION.
ALL MEASUREMENTS AND DIMENSIONS ON THE FLOOR
PLAN TO BE VERIFIED ON SITE PRIOR TO ANY
FABRICATION, CONSTRUCTION AND ORDERING OF
WHITEGOODS, EQUIPMENT AND JOINERY.
THE CONTRACTOR SHALL BE RESPONSIBLE FOR MEANS,
METHODS, TECHNIQUES AND PROCEDURES EMPLOYED IN
THE PERFORMANCE OF WORK IN, ON OR ABOUT AT THE
JOB SITE. THE CONTRACTOR SHALL COORDINATE AND
VERIFY ALL WORK PERFORMED BY SUB-CONTRACTORS.
REFER TO OTHER CONSULTANTS / ENGINEER'S
DOCUMENTS FOR MECHANICAL, HYDRAULIC AND
ELECTRICAL SERVICES.

Drawn By CR
Plot Date: 13/02/2024
Project NO. 301223

Client Campsie Multicultural Youth Welfare Inc

Site: 120 Campsie St Campsie, NSW 2194

DRAWING TITLE : Demolition plan


PROJECT NAME :
Change of use dwelling to community facility and fitout

REVISION NO.

C1

DRAWING NO.

A105

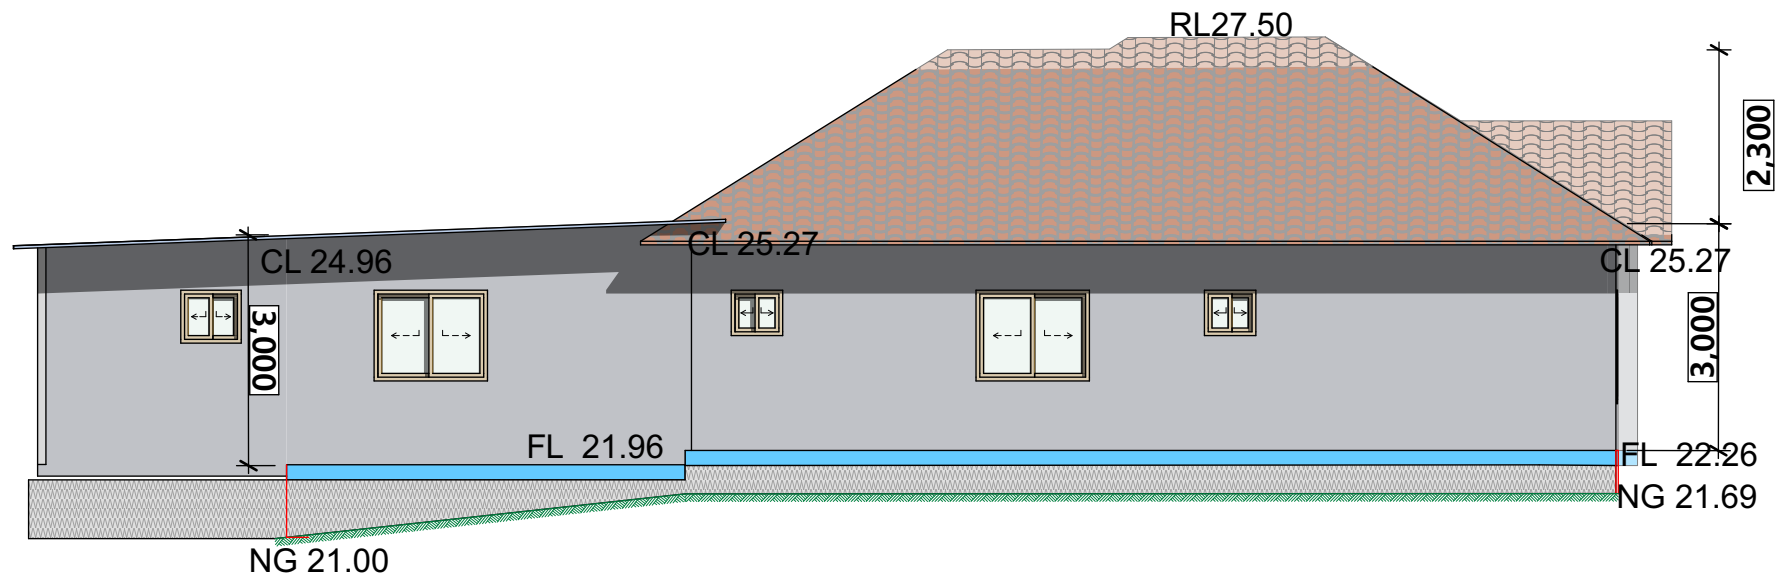

1	North Elevation
1:100	



13/287 Beamish St, Campsie, NSW 2194
Contact: 0425834402
Email: info@parshiaus.comail.com
www.parshiaus.com
ACN: 602854384

PARSHI ArchiDesign and Construction

DO NOT SCALE MEASUREMENTS FROM THESE DRAWINGS.
THE BUILDER/CONTRACTOR MUST CHECK ALL
DIMENSIONS AND LEVELS ON SITE AND
LOCATION OF SERVICES PRIOR TO CONSTRUCTION.
ALL MEASUREMENTS AND DIMENSIONS ON THE FLOOR
PLAN TO BE VERIFIED ON SITE PRIOR TO ANY
FABRICATION, CONSTRUCTION AND ORDERING OF
WHITEGOODS, EQUIPMENT AND JOINERY.
THE CONTRACTOR SHALL BE RESPONSIBLE FOR MEANS,
METHODS, TECHNIQUES AND PROCEDURES EMPLOYED IN
THE PERFORMANCE OF WORK IN, ON OR ABOUT AT THE
JOB SITE. THE CONTRACTOR SHALL COORDINATE AND
VERIFY ALL WORK PERFORMED BY SUB-CONTRACTORS.
REFER TO OTHER CONSULTANTS / ENGINEER'S
DOCUMENTS FOR MECHANICAL, HYDRAULIC AND
ELECTRICAL SERVICES.

Drawn By CR
Plot Date: 13/02/2024
Project NO. 301223

Client Campsie Multicultural Youth Welfare Inc

Site: 120 Campsie St Campsie, NSW 2194

DRAWING TITLE : North Elevation


PROJECT NAME :
Change of use dwelling to community facility and fitout

REVISION NO.


C1

DRAWING NO.

A601

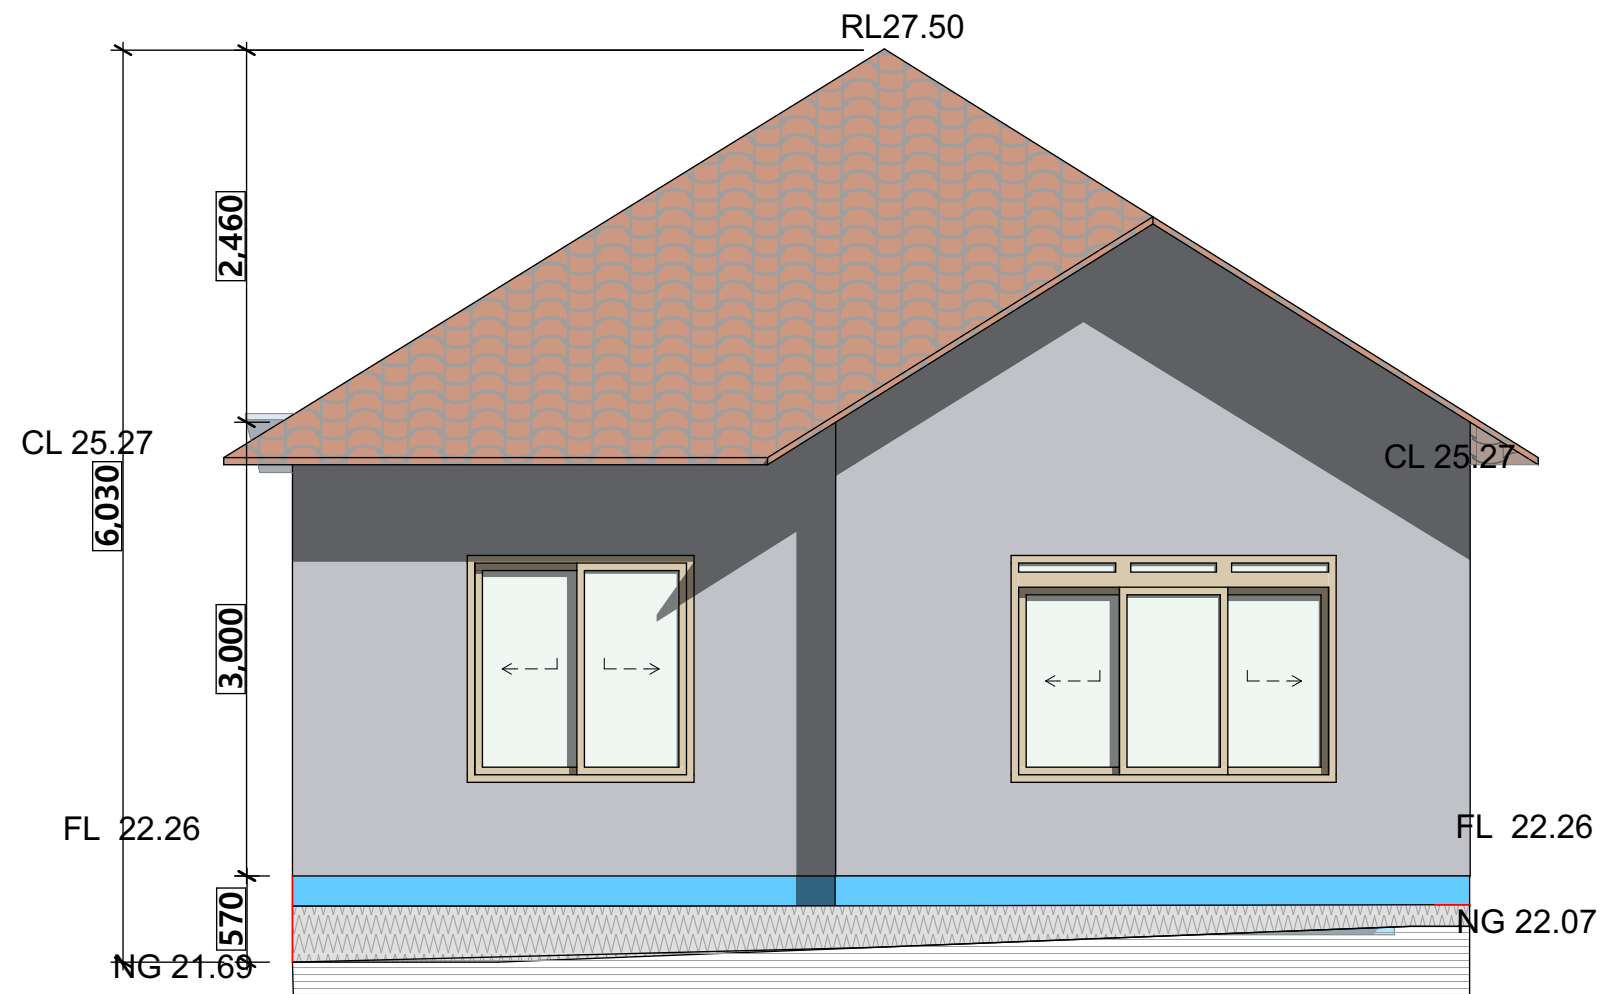

2	West Elevation 1
1:50	

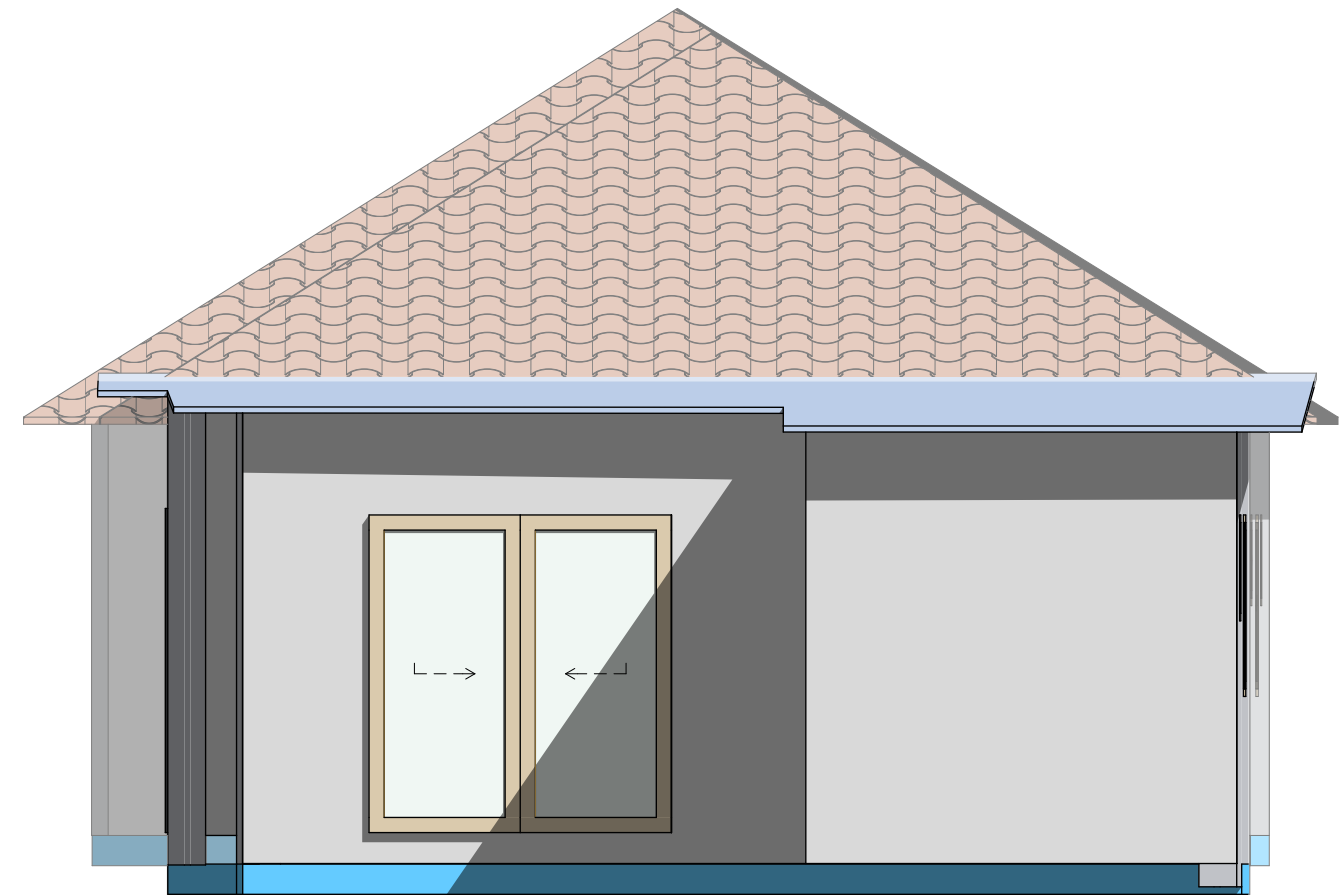

1	East Elevation 1
1:50	



DO NOT SCALE MEASUREMENTS FROM THESE DRAWINGS. THE BUILDER/CONTRACTOR MUST CHECK ALL DIMENSIONS AND LEVELS ON SITE AND LOCATION OF SERVICES PRIOR TO CONSTRUCTION. ALL MEASUREMENTS AND DIMENSIONS ON THE FLOOR PLAN TO BE VERIFIED ON SITE PRIOR TO ANY FABRICATION, CONSTRUCTION AND ORDERING OF WHITEGOODS, EQUIPMENT AND JOINERY. THE CONTRACTOR SHALL BE RESPONSIBLE FOR MEANS, METHODS, TECHNIQUES AND PROCEDURES EMPLOYED IN THE PERFORMANCE OF WORK IN, ON OR ABOUT AT THE JOB SITE. THE CONTRACTOR SHALL COORDINATE AND VERIFY ALL WORK PERFORMED BY SUB-CONTRACTORS. REFER TO OTHER CONSULTANTS / ENGINEER'S DOCUMENTS FOR MECHANICAL, HYDRAULIC AND ELECTRICAL SERVICES.

Drawn By CR
Plot Date: 13/02/2024
Project NO. 301223

Client Campsie Multicultural Youth Welfare Inc

Site: 120 Campsie St Campsie, NSW 2194

DRAWING TITLE **East and West Elevation**


PROJECT NAME : **Change of use dwelling to community facility and fitout**

REVISION NO.

C1

DRAWING NO.

A602

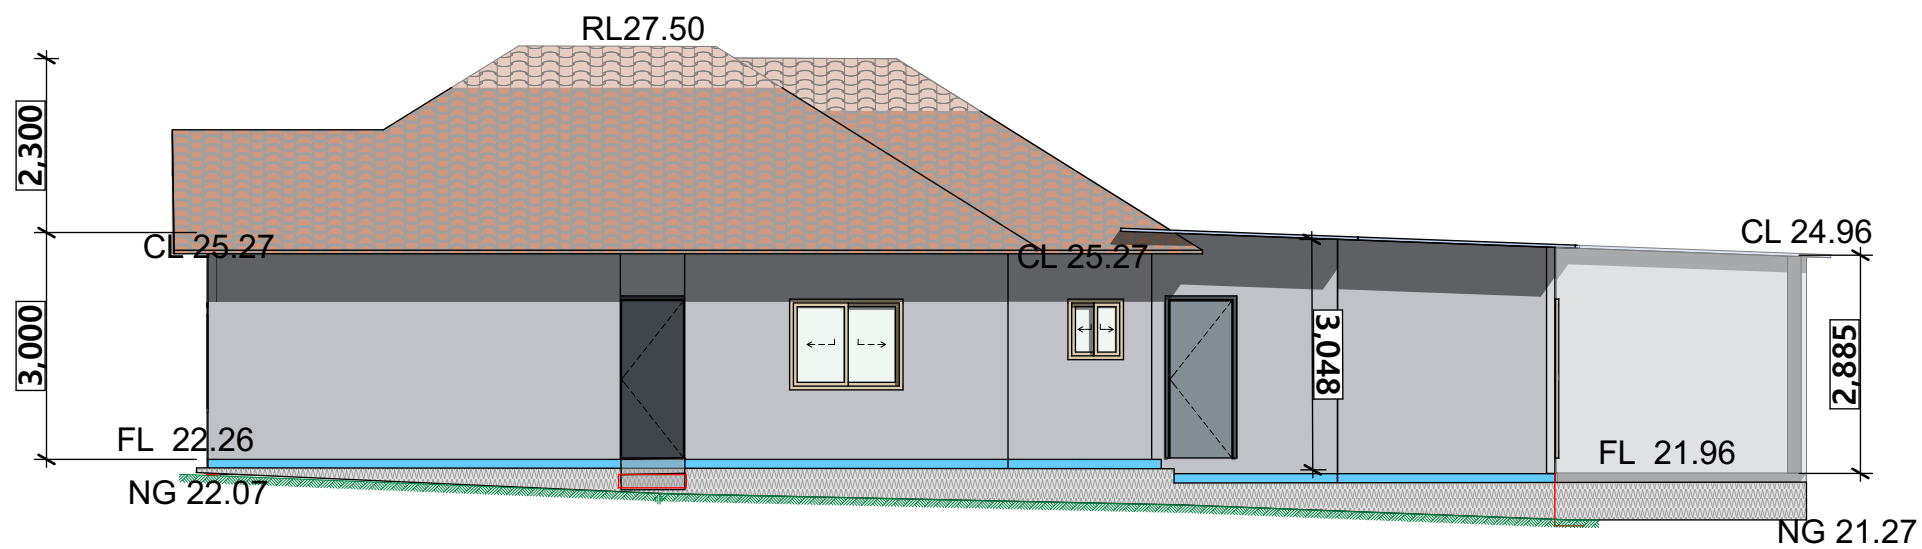

1	South Elevation
1:100	



13/287 Beamish St, Campsie, NSW 2194
Contact: 0425834402
Email: info@parshiaus.comail.com
www.parshiaus.com
ACN: 602854384

PARSHI ArchiDesign and Construction

DO NOT SCALE MEASUREMENTS FROM THESE DRAWINGS. THE BUILDER/CONTRACTOR MUST CHECK ALL DIMENSIONS AND LEVELS ON SITE AND LOCATION OF SERVICES PRIOR TO CONSTRUCTION. ALL MEASUREMENTS AND DIMENSIONS ON THE FLOOR PLAN TO BE VERIFIED ON SITE PRIOR TO ANY FABRICATION, CONSTRUCTION AND ORDERING OF WHITEGOODS, EQUIPMENT AND JOINERY. THE CONTRACTOR SHALL BE RESPONSIBLE FOR MEANS, METHODS, TECHNIQUES AND PROCEDURES EMPLOYED IN THE PERFORMANCE OF WORK IN, ON OR ABOUT AT THE JOB SITE. THE CONTRACTOR SHALL COORDINATE AND VERIFY ALL WORK PERFORMED BY SUB-CONTRACTORS. REFER TO OTHER CONSULTANTS / ENGINEER'S DOCUMENTS FOR MECHANICAL, HYDRAULIC AND ELECTRICAL SERVICES.

Drawn By CR
Plot Date: 13/02/2024
Project NO. 301223

Client Campsie Multicultural Youth Welfare Inc

Site: 120 Campsie St Campsie, NSW 2194

DRAWING TITLE : South Elevation


PROJECT NAME :
Change of use dwelling to community facility and fitout

REVISION NO.

C1

DRAWING NO.

A603

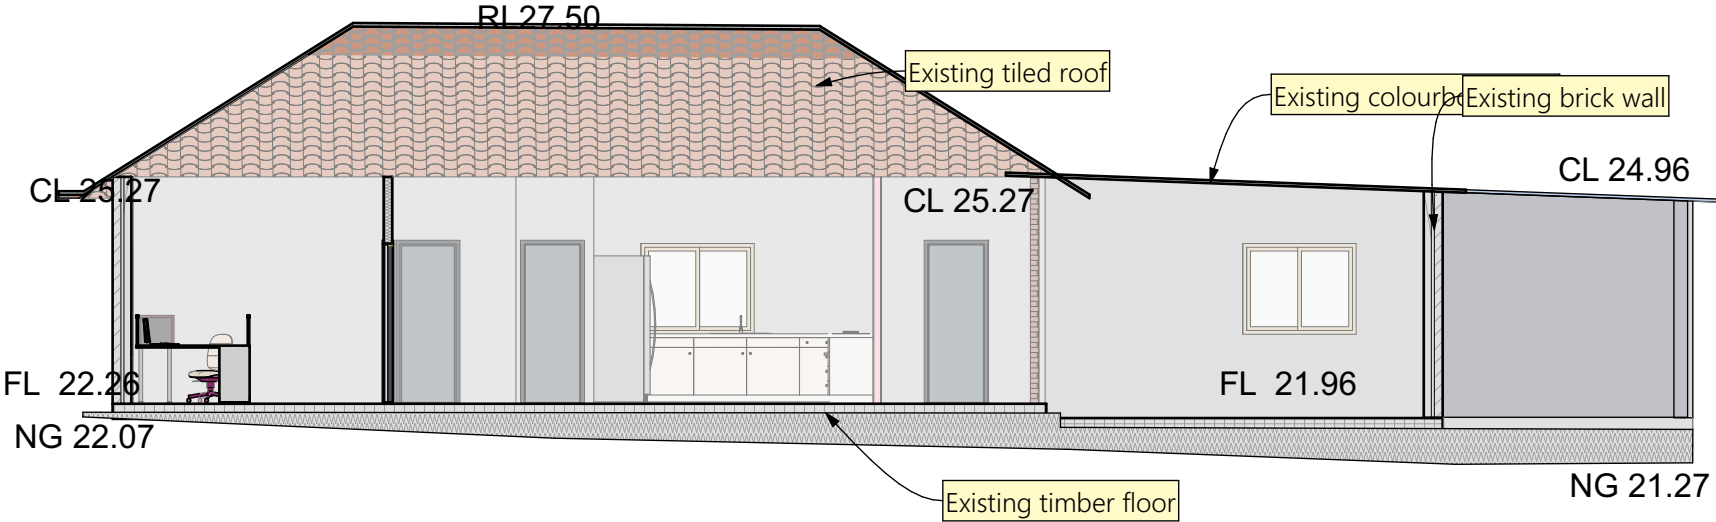

1	Building Section B
1:100	



DO NOT SCALE MEASUREMENTS FROM THESE DRAWINGS. THE BUILDER/CONTRACTOR MUST CHECK ALL DIMENSIONS AND LEVELS ON SITE AND LOCATION OF SERVICES PRIOR TO CONSTRUCTION. ALL MEASUREMENTS AND DIMENSIONS ON THE FLOOR PLAN TO BE VERIFIED ON SITE PRIOR TO ANY FABRICATION, CONSTRUCTION AND ORDERING OF WHITEGOODS, EQUIPMENT AND JOINERY. THE CONTRACTOR SHALL BE RESPONSIBLE FOR MEANS, METHODS, TECHNIQUES AND PROCEDURES EMPLOYED IN THE PERFORMANCE OF WORK IN, ON OR ABOUT AT THE JOB SITE. THE CONTRACTOR SHALL COORDINATE AND VERIFY ALL WORK PERFORMED BY SUB-CONTRACTORS. REFER TO OTHER CONSULTANTS / ENGINEER'S DOCUMENTS FOR MECHANICAL, HYDRAULIC AND ELECTRICAL SERVICES.

Drawn By CR
Plot Date: 13/02/2024
Project NO. 301223

Client Campsie Multicultural Youth Welfare Inc
Site: 120 Campsie St Campsie, NSW 2194

DRAWING TITLE : Sections
PROJECT NAME : Change of use dwelling to community facility and fitout

REVISION NO.
C1
DRAWING NO.
A701