
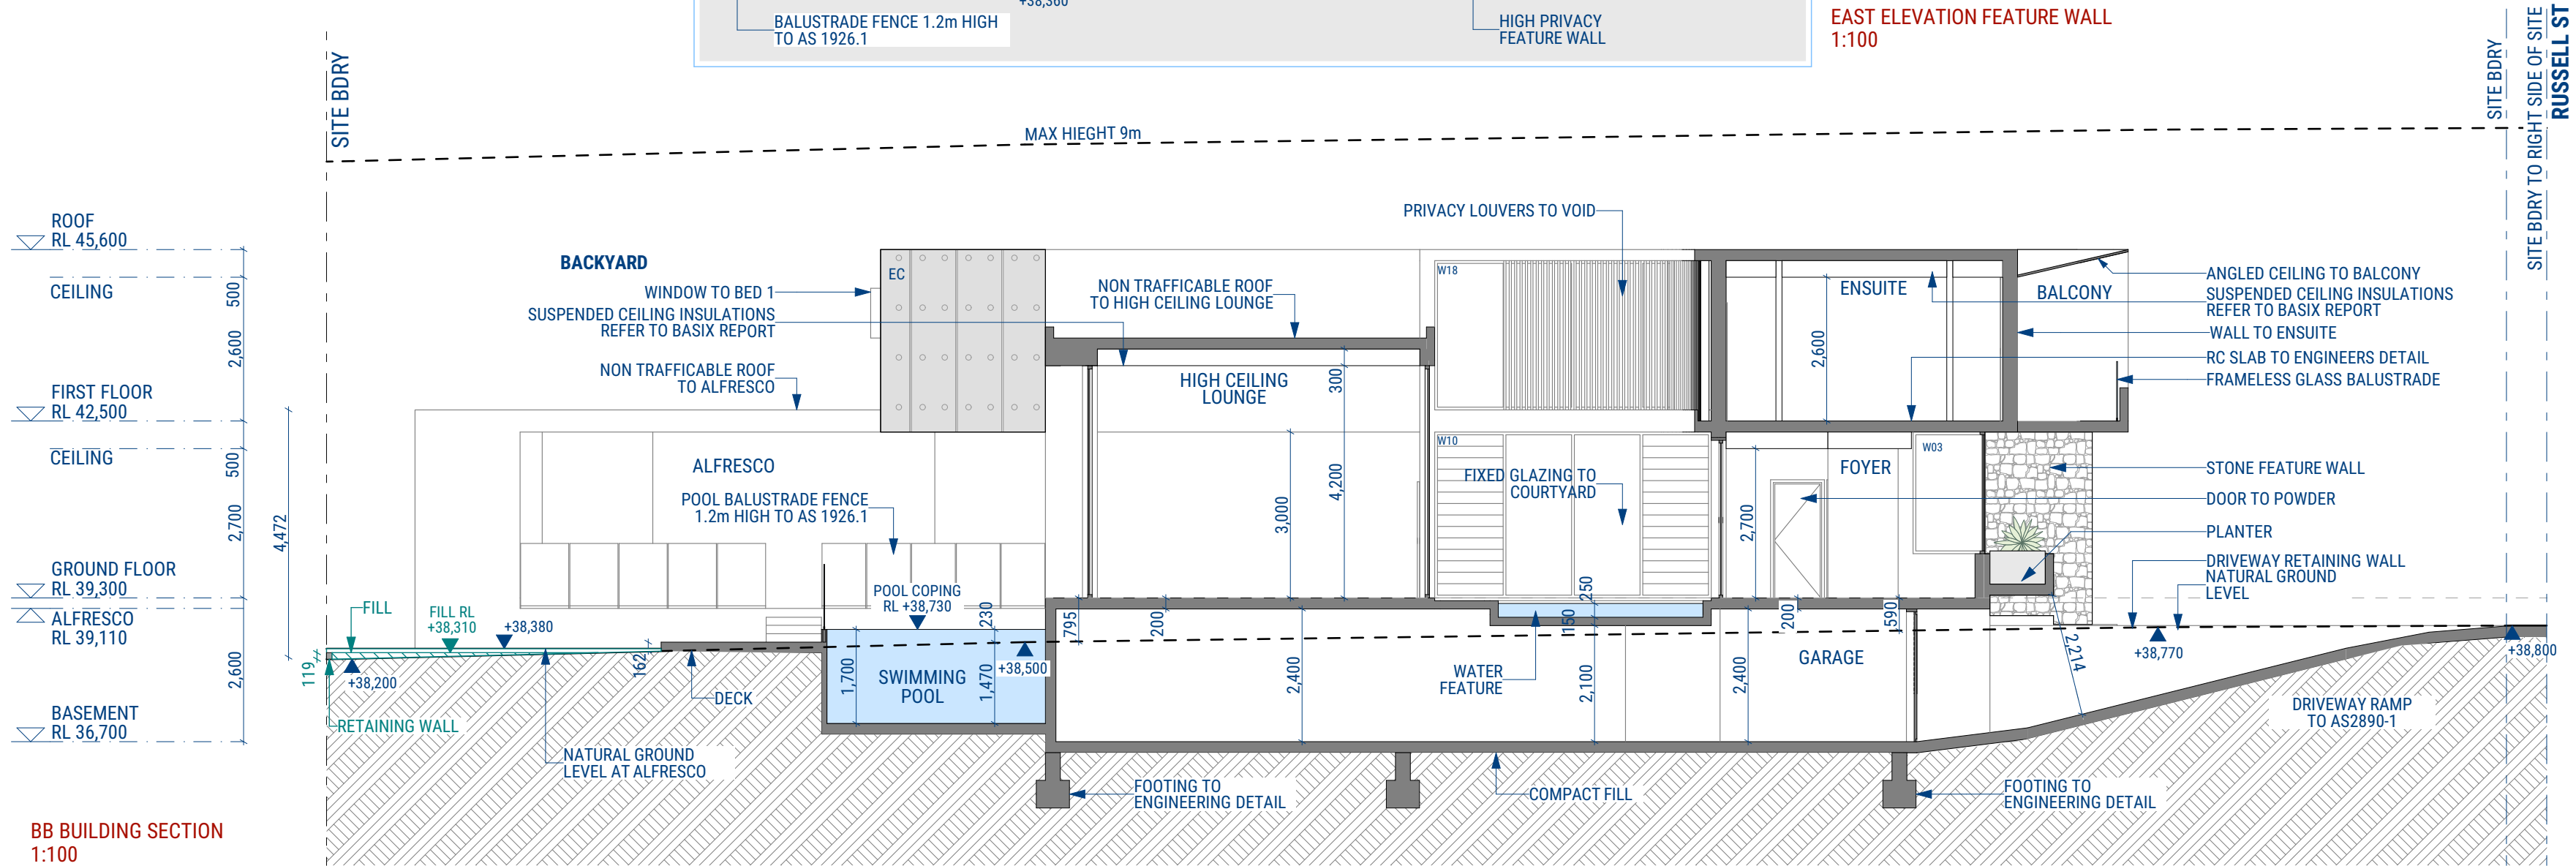
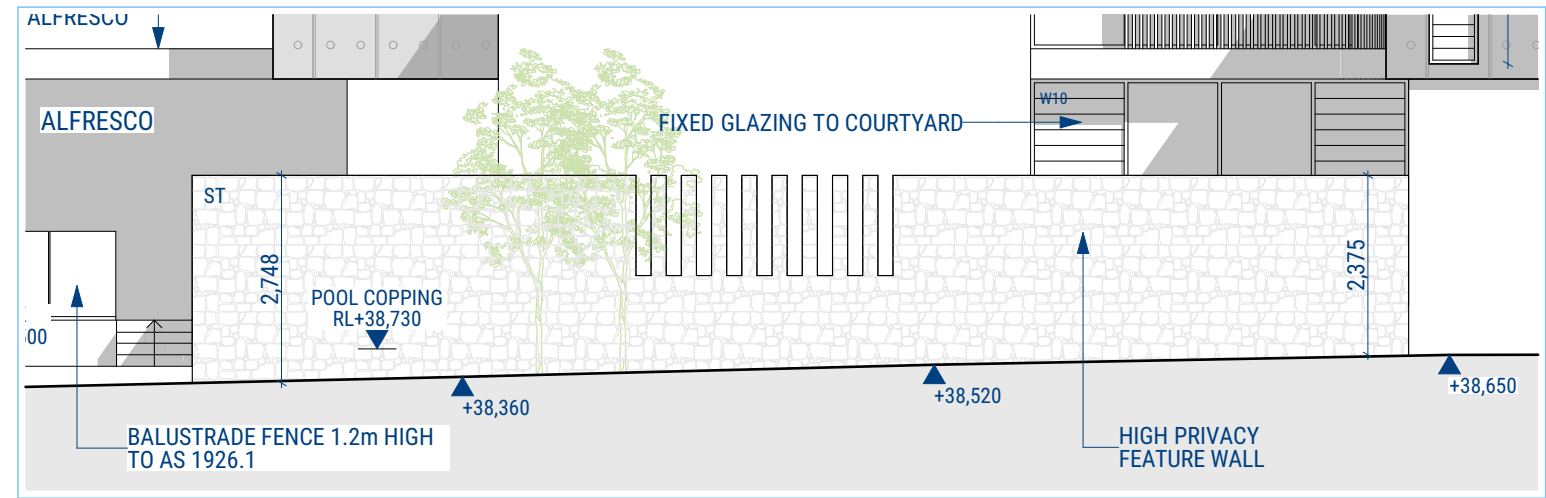


LEGEND
CR - CEMENT RENDER
OW - OPAQUE WINDOW
EC - EXPOSED CONCRETE
ST - STONE WALL
MC - METAL CLADDING

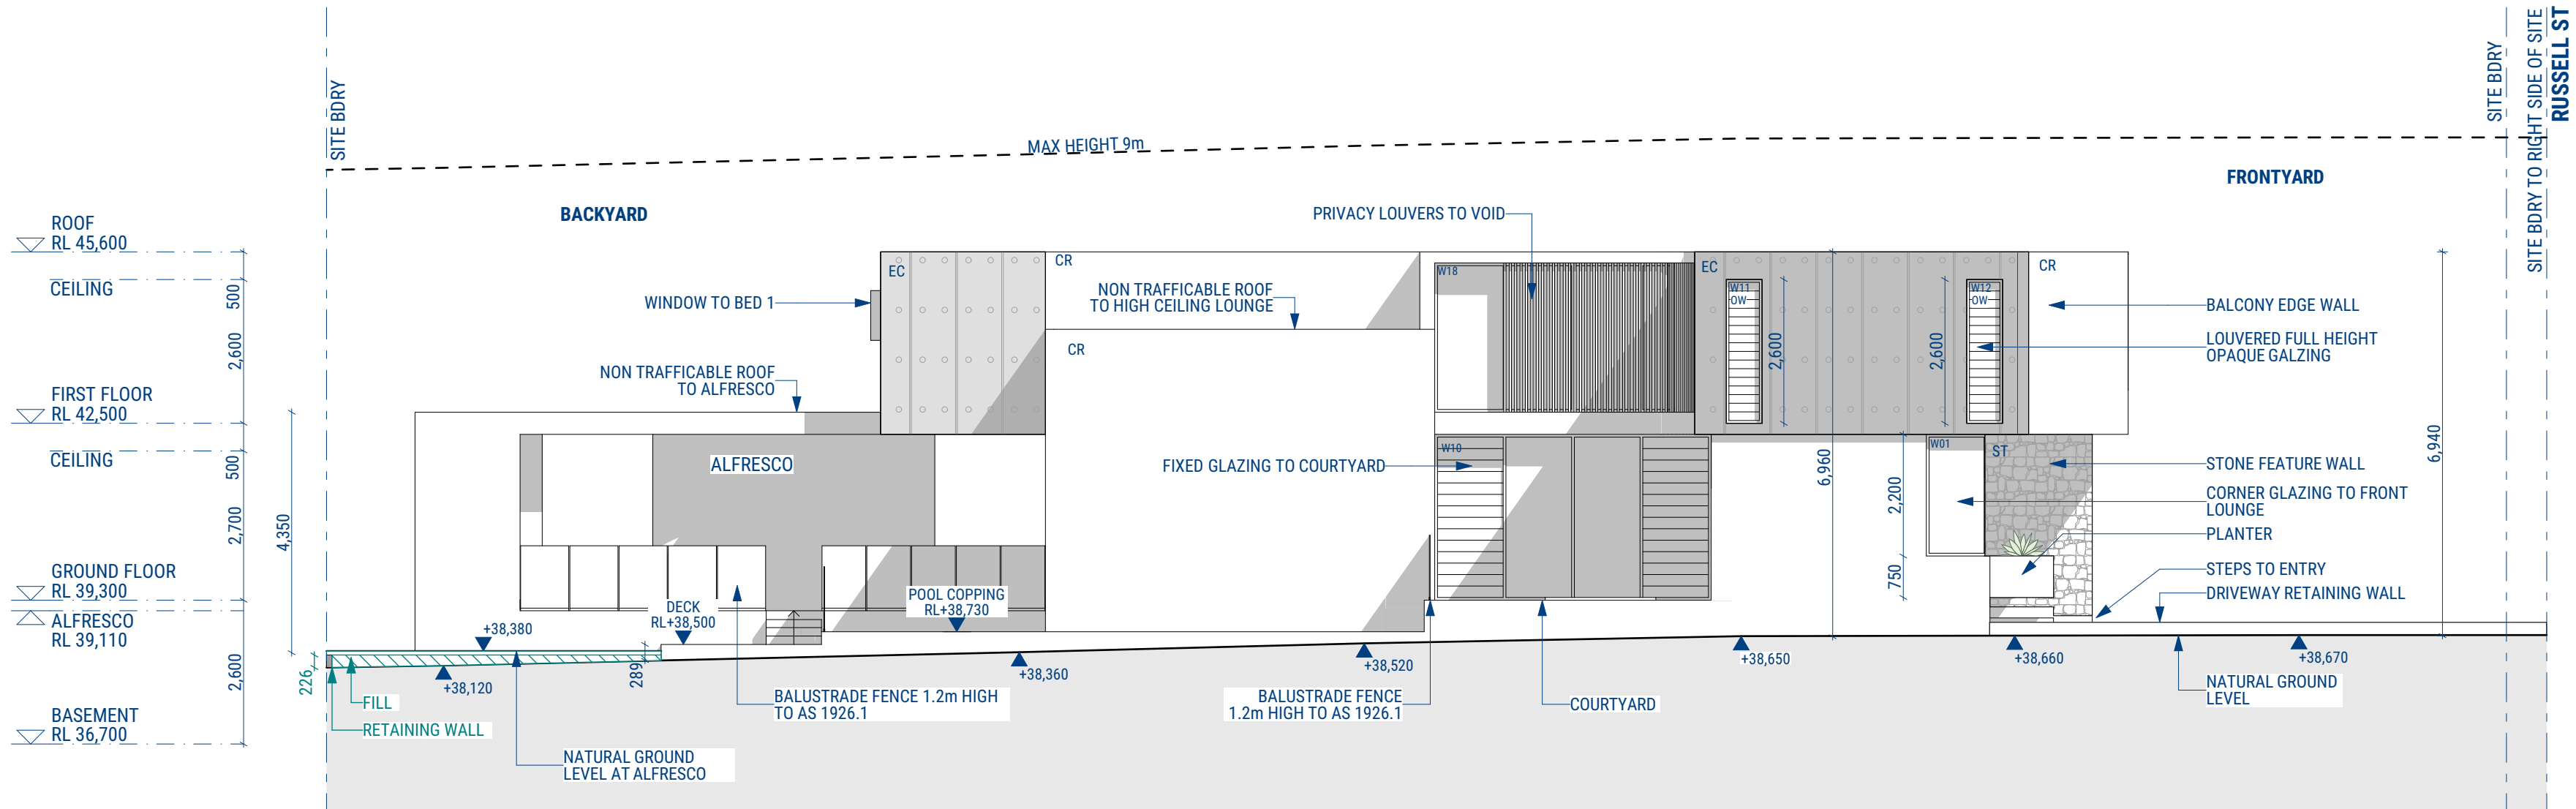

| ISSUE | DATE | DESCRIPTION | APP BY |
|-------|------------|--------------------|--------|
| A | 16/10/2023 | ISSUE FOR APPROVAL | RM |
| B | 08/01/2023 | ISSUE FOR APPROVAL | RM |
| | | | |
| | | | |
| | | | |
| | | | |
| | | | |

DEVELOPMENT APPLICATION

Do not scale drawings. Use figured dimensions only. Check & verify levels and dimensions on site prior to the commencement of any work, the preparation of shop drawings or the fabrication of components.

This drawing is the copyright of RM Designers and is protected under the Copyright Act 1968. Do not alter, reproduce or transmit in any form or by any means without the express permission of RM Designers.

RM
DESIGNERS

Designer / 0405 204 511 / rabi@rmdesigners.com

CLIENT
Mr Sam Sharawneh

CONSULTANTS
**1. NSW LAND SERVICES
2. SDS ENGINEERING
3. PBAPTY**

PROJECT DESCRIPTION
**NEW SINGLE DWELLING
2 STOREY HOUSE**

PROJECT LOCATION
**33 Russell Street GREENACRE
NSW 2190 Australia
LOT 20
DP 26321**

PROJECT NUMBER
23002

DRAWING TITLE
EAST ELEVATION + BB SECTION

DRAWING NUMBER SCALE ISSUE
DA 31 B

DRAWING STATUS
NOT FOR CONSTRUCTION

A2