




1. NORTH-EAST ELEVATION Copy 1
1 : 200

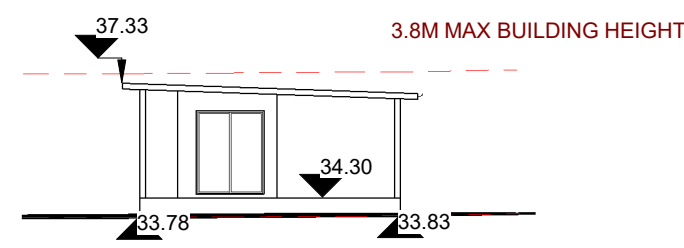


2. NORTH-WEST ELEVATION Copy 1
1 : 200

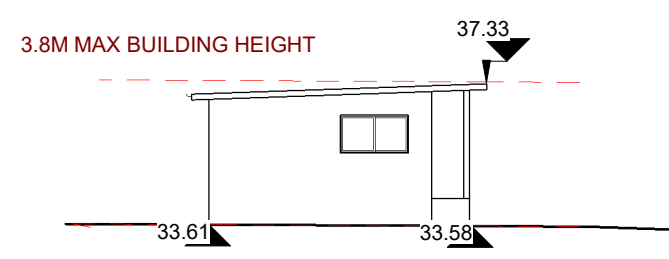

3- SOUTH-EAST ELEVATION Copy 1
1 : 200

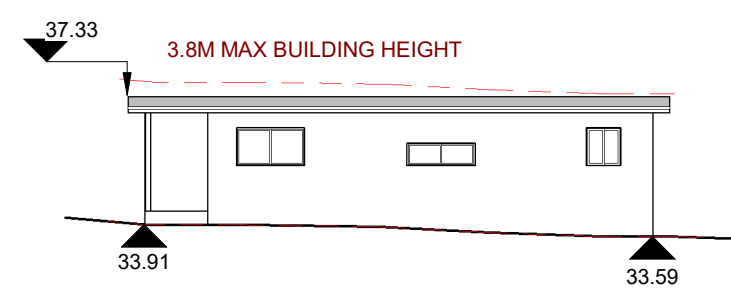

4- SOUTH-WEST ELEVATION
1 : 200

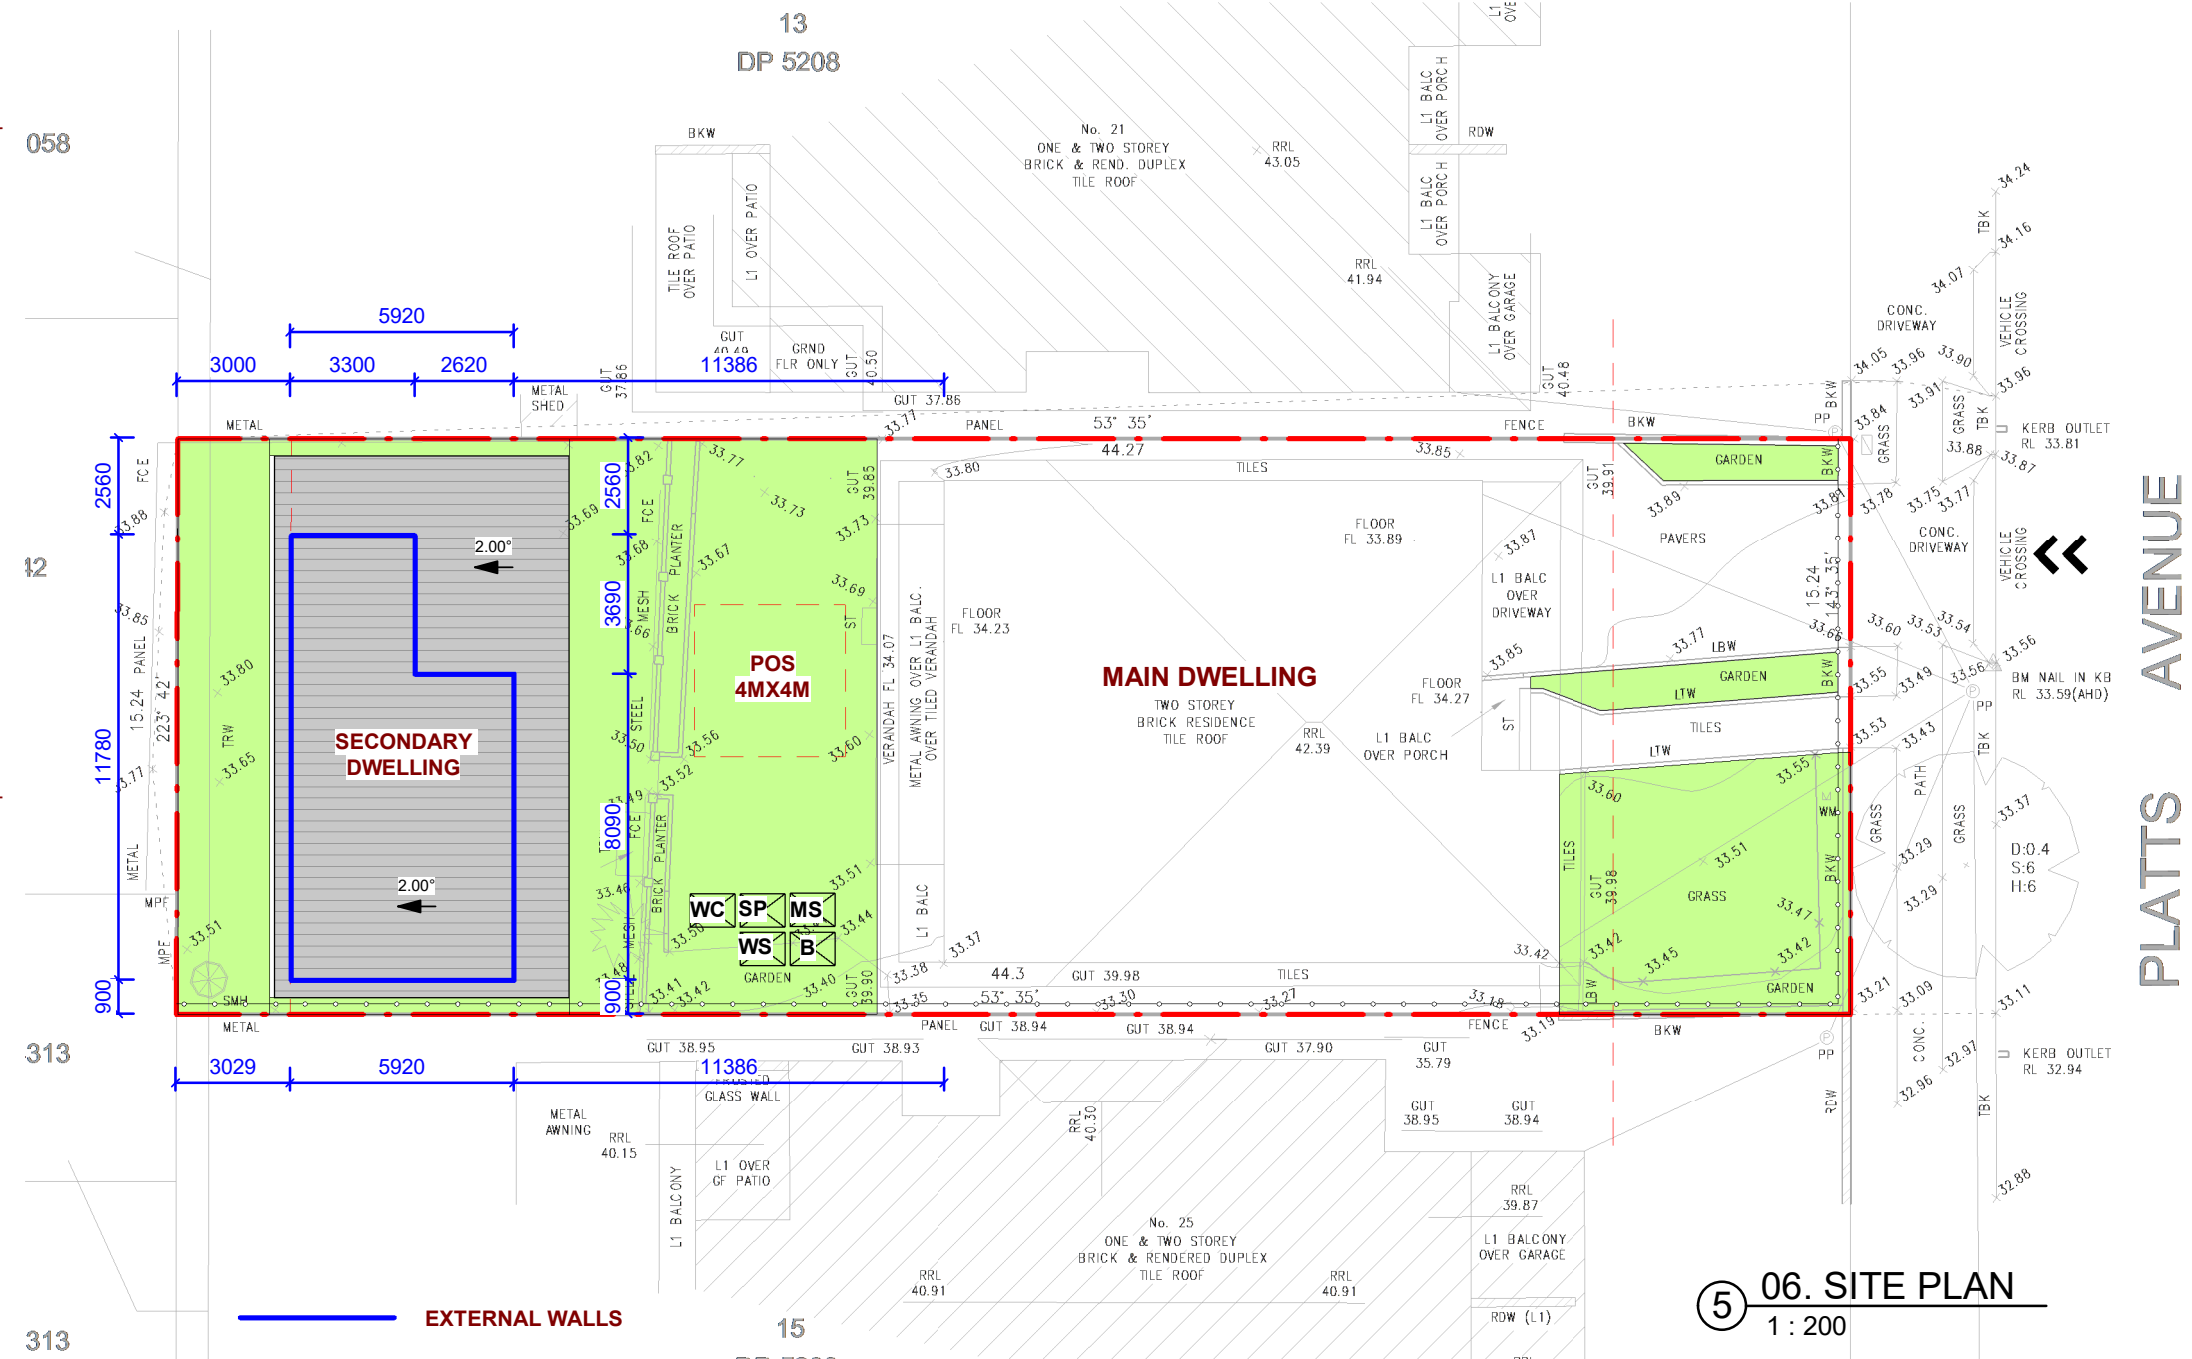

06. SITE PLAN
1 : 200

GENERAL NOTES

- ALL DIMENSIONS ARE TO BE CHECKED ON SITE PRIOR TO ANY WORK COMMENCEMENT.
- ALL DIMENSIONS ARE IN MILLIMETRES.
- WRITTEN DIMENSIONS WILL TAKE PRECEDENCE OVER SCALE
- GROUND LEVELS ARE APPROXIMATE ONLY.
- ALL TIMBER FRAME WORKS SHALL BE IN ACCORDANCE WITH TIMBER FRAME CODE.

REVISION	AMENDMENTS	Date



EPW 109 WOOLCOTT ST.
EARLWOOD NSW 2206

P (02) 9591 5292
M 0402206326
E epwdesigns@gmail.com

DRAWING TITLE:
NEIGHBOUR NOTIFICATION PLANS
PROPOSE A SECONDARY DWELLING

AT: NO. 23 Platts Avenue, BELMORE NSW 2192

DEVELOPMENT APPLICATION

PLOT DATE: 2/27/2024
1:38:41 AM

SCALE: 1 : 200 (A3)

HT DA 08