


ALMA ROAD

CALDERON LANE

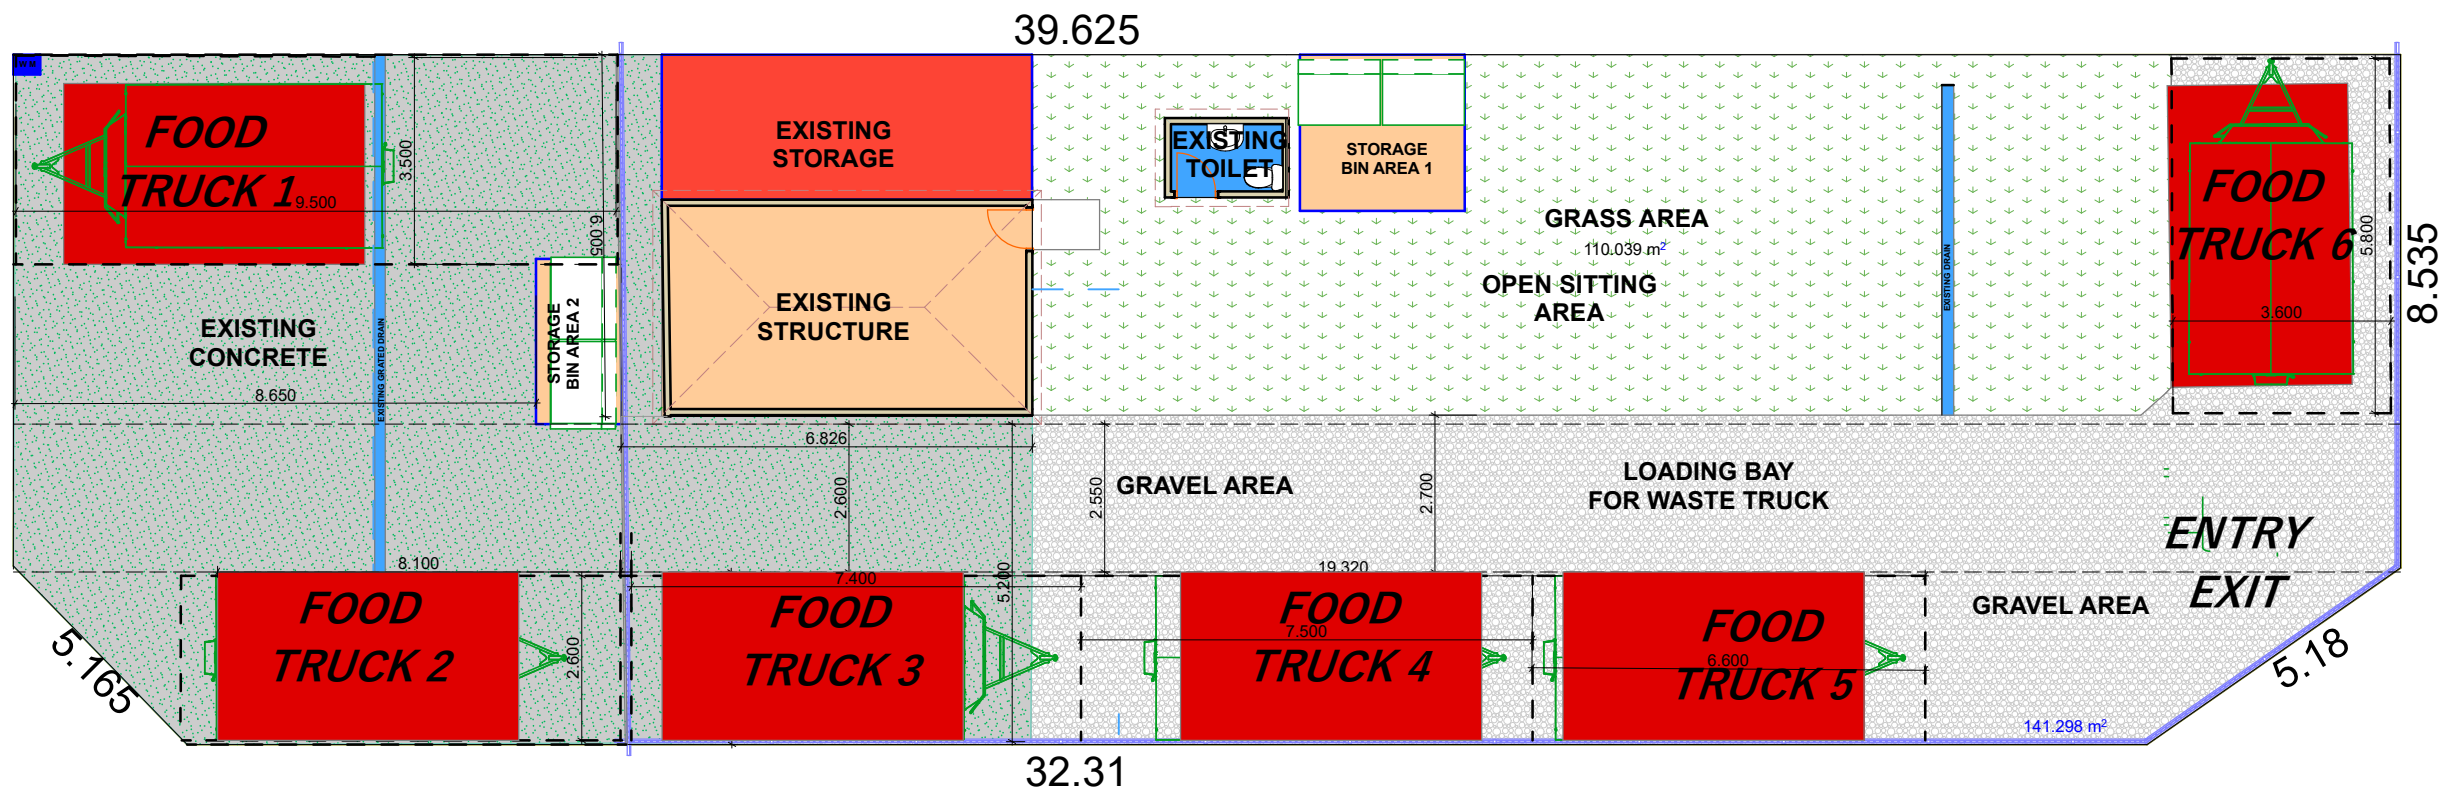

NOTES AND INSTRUCTIONS:

The contractor and / or subcontractors shall be responsible for all levels and dimensions prior to commencing on site or off site constructions and / or fabrications. These drawings must not be scaled. These drawings are dimensioned in (mms).These drawings must be read in conjunction with all other drawings and / or instructions as may be issued during the course of the project. These drawings are copyright and must not be retained, copied, developed or amended without a written consent from GM DESIGN AND ENGINEERING..All works resulting of these drawings are to be in accordance with 1- The Building Code of Australia. 2- All codes and regulations of LOCAL AUTHORITY REQUIREMENTS. 3- All related Trades Australian Standards. These drawings are site specific and can only be used for the address as listed in these drawings.

These drawings are site specific and can only be used for the address as listed in these drawings.1. All works to be in accordance with the Building Code of Australia, Australian Standards, statutory regulations and local authority requirements. 2. Consistency between similar materials to be maintained. GM Design and Engineering to be notified of any discrepancies, dimensional inconsistencies or the need for clarification prior to manufacture. 3. GM Design and Engineering to approve all detailed drawings/setting out prior to construction. 5. Contractors to confirm stability and leasability of all units/components prior to manufacture. 6. All drawing measurements to be verified on site - do not scale from documents. 7.Refer to, and read this document in conjunction with Specification or any other plans such as structural, hydraulic and electrical (if applicable) for further information.

REVISIONS

DATE	COMMENTS
20.11.2022	ISSUE FOR PRELIMINARY

Project:
MOBILE FOOD OUTLET

Zoning: NEIGHBOURHOOD
CENTRE


Client: CHARLIE

Project address:
No.: 136 ALMA ROAD
Suburb: PADSTOW

PREMIUM DESIGN & ENGINEERING
ARCHITECTS . ENGINEERS . PLANNERS . DESIGNERS . PROJECT MANAGERS. LANDSCAPERS
TEL: 02-9707 3807

Title Drawing :
GROUND FLOOR PLAN

Electronic file name

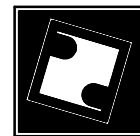

Dwg.No.
A-01

Issue date
22.11.2023
scale:
1:150
Designed by: M.H.
Drawn by: L.N.
Checked by: M.H.