


NOTE: Setbacks are approximate only.
NOTE: Placement of farm shed is approximate only.
NOTE: Placement of building pad is approximate only.

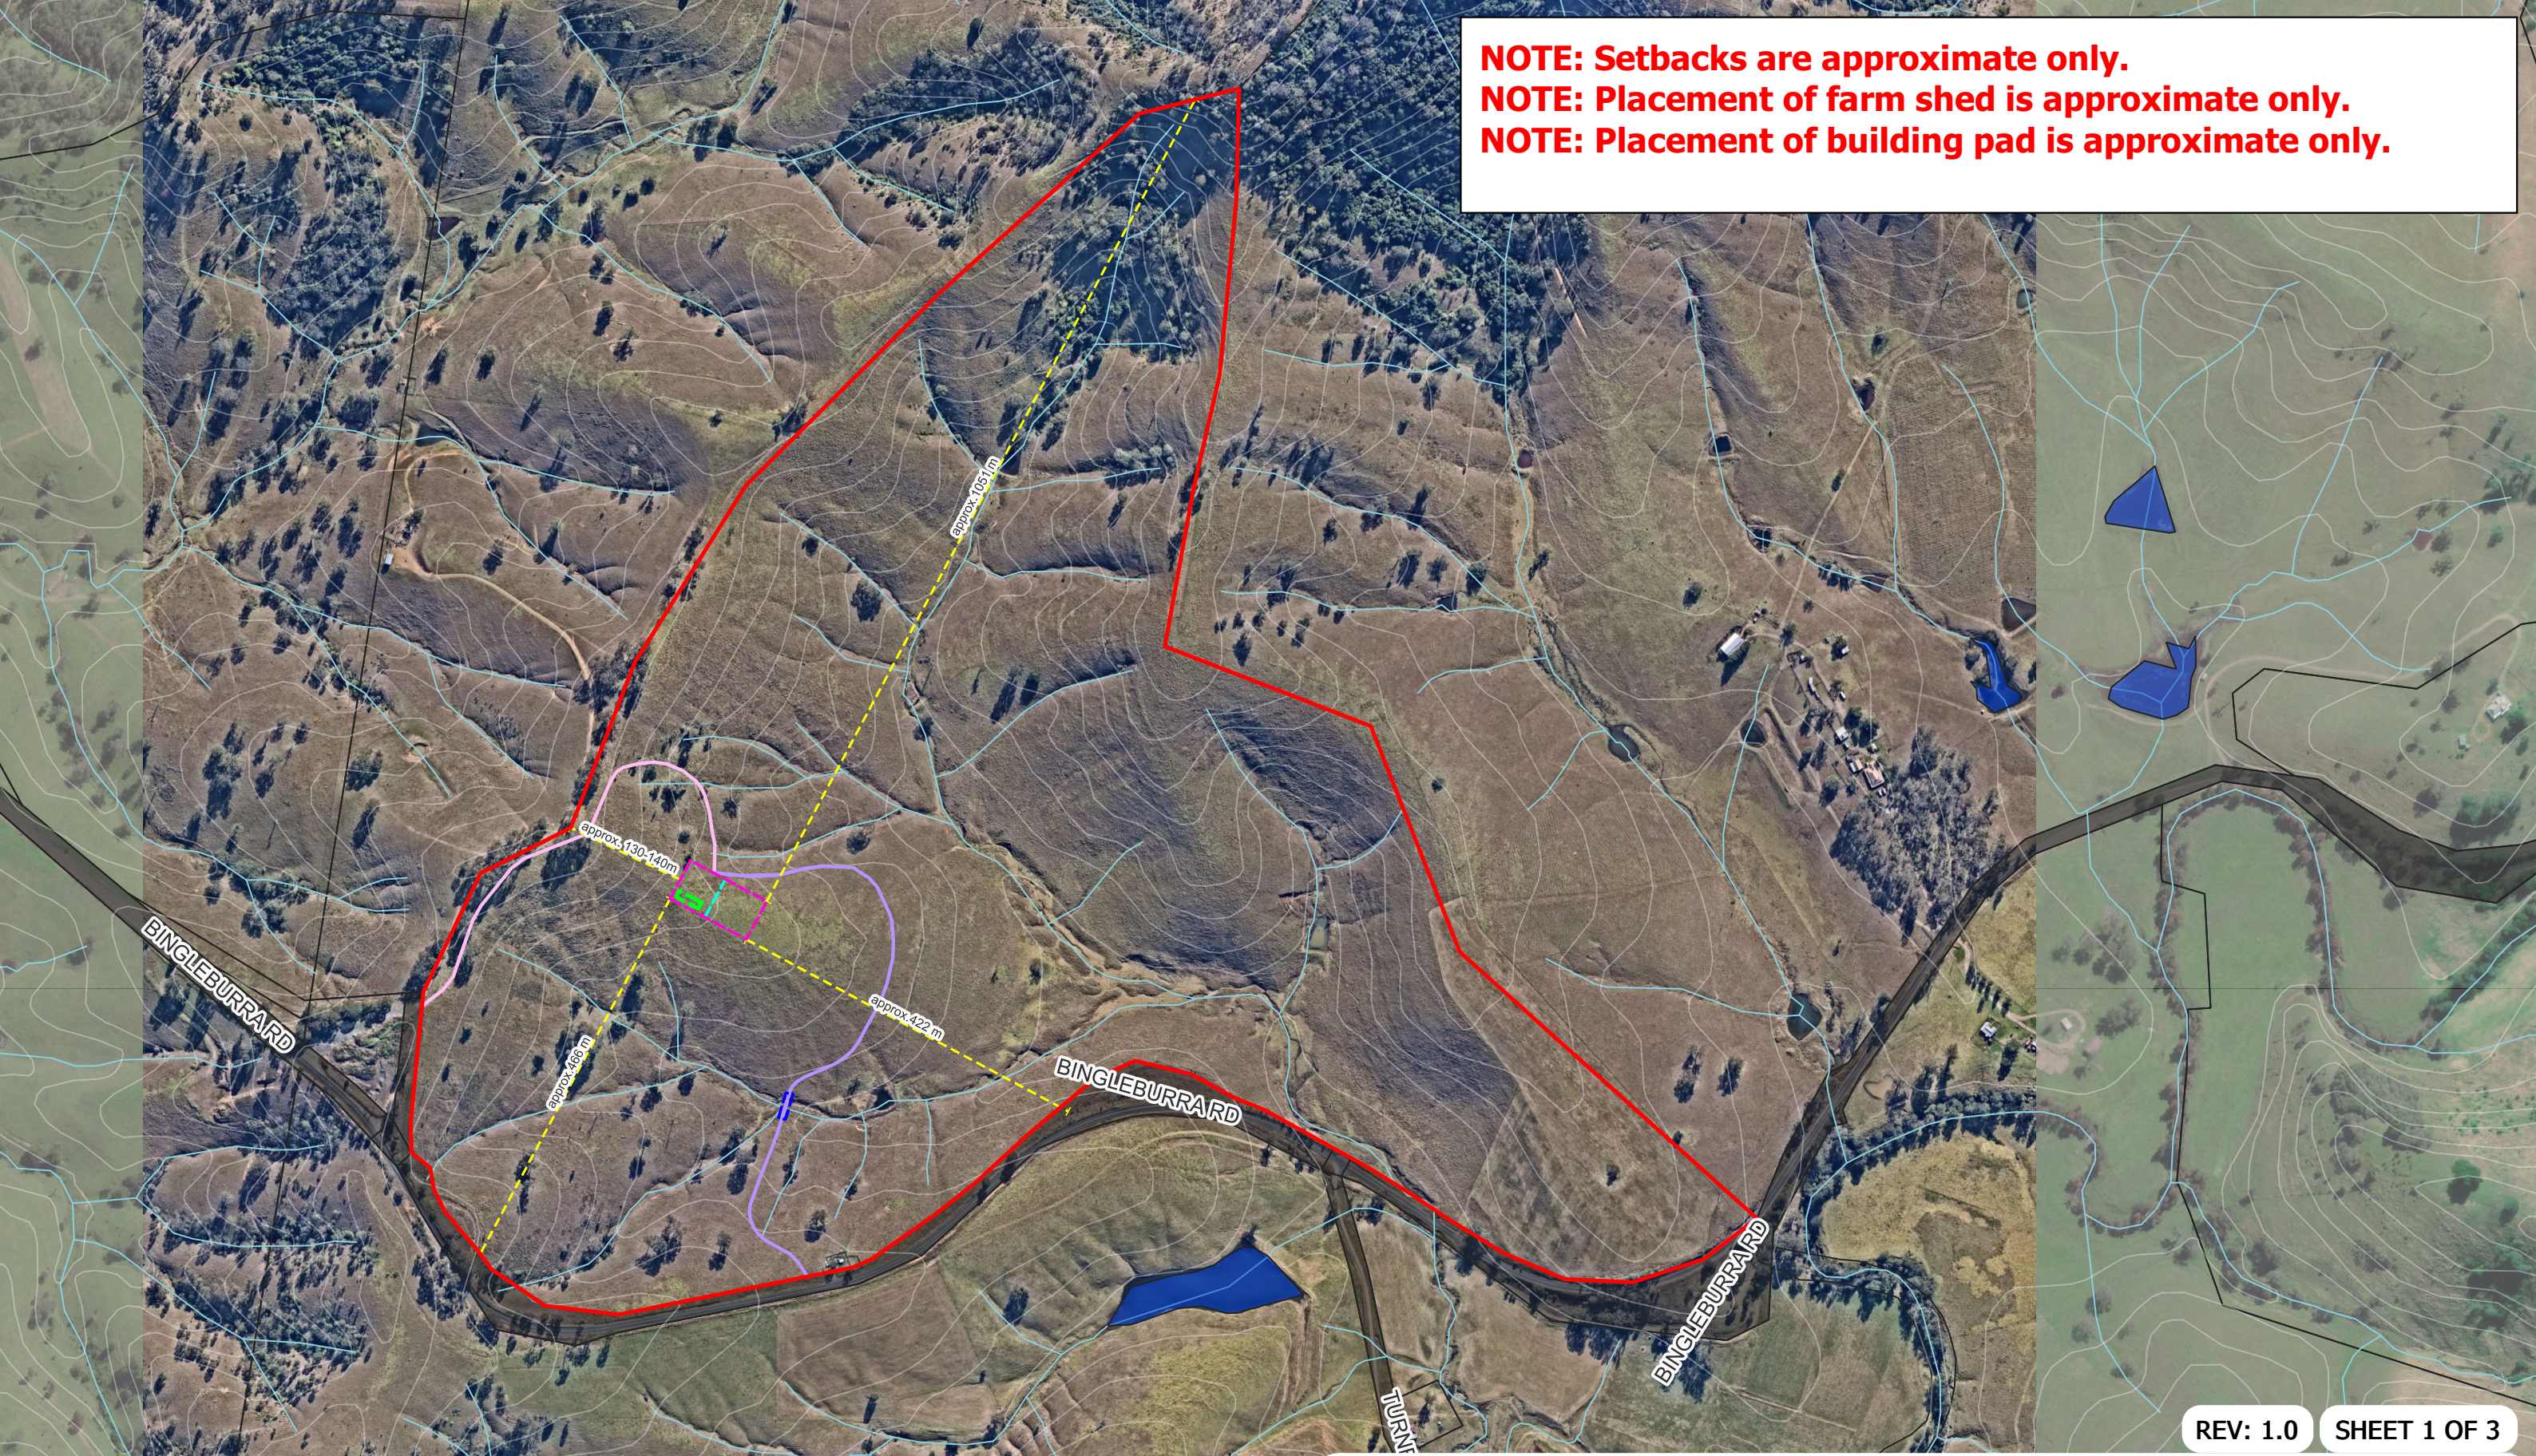

LEGEND

- | | |
|------------------------------|--------------------------|
| Proposed Creek Crossing | Setbacks |
| Site Boundaries | Proposed Access Option 1 |
| Proposed Building Pad | Proposed Access Option 2 |
| Potential Step Down/Benching | Proposed Farm Shed |

SITE PLAN

1620 BINGLEBURRA RD, BINGLEBURRA, NSW, 2311,
LOT: 73, DP:739305

DATE: 27/03/24

JOB: J003366

PERCEPTION PLANNING


REV: 1.0 SHEET 1 OF 3

0 250 500 m

SCALE: 1:6977 @ A3
ALL DISTANCES IN M

Disclaimer: While every effort is made to ensure this map is free of errors, there is no warranty that the map or its features are either spatially or temporally accurate or fit for a particular use. This map is provided without any warranty of any kind whatsoever, either express or implied.

NOTE: Setbacks are approximate only.
NOTE: Placement of farm shed is approximate only.
NOTE: Placement of building pad is approximate only.

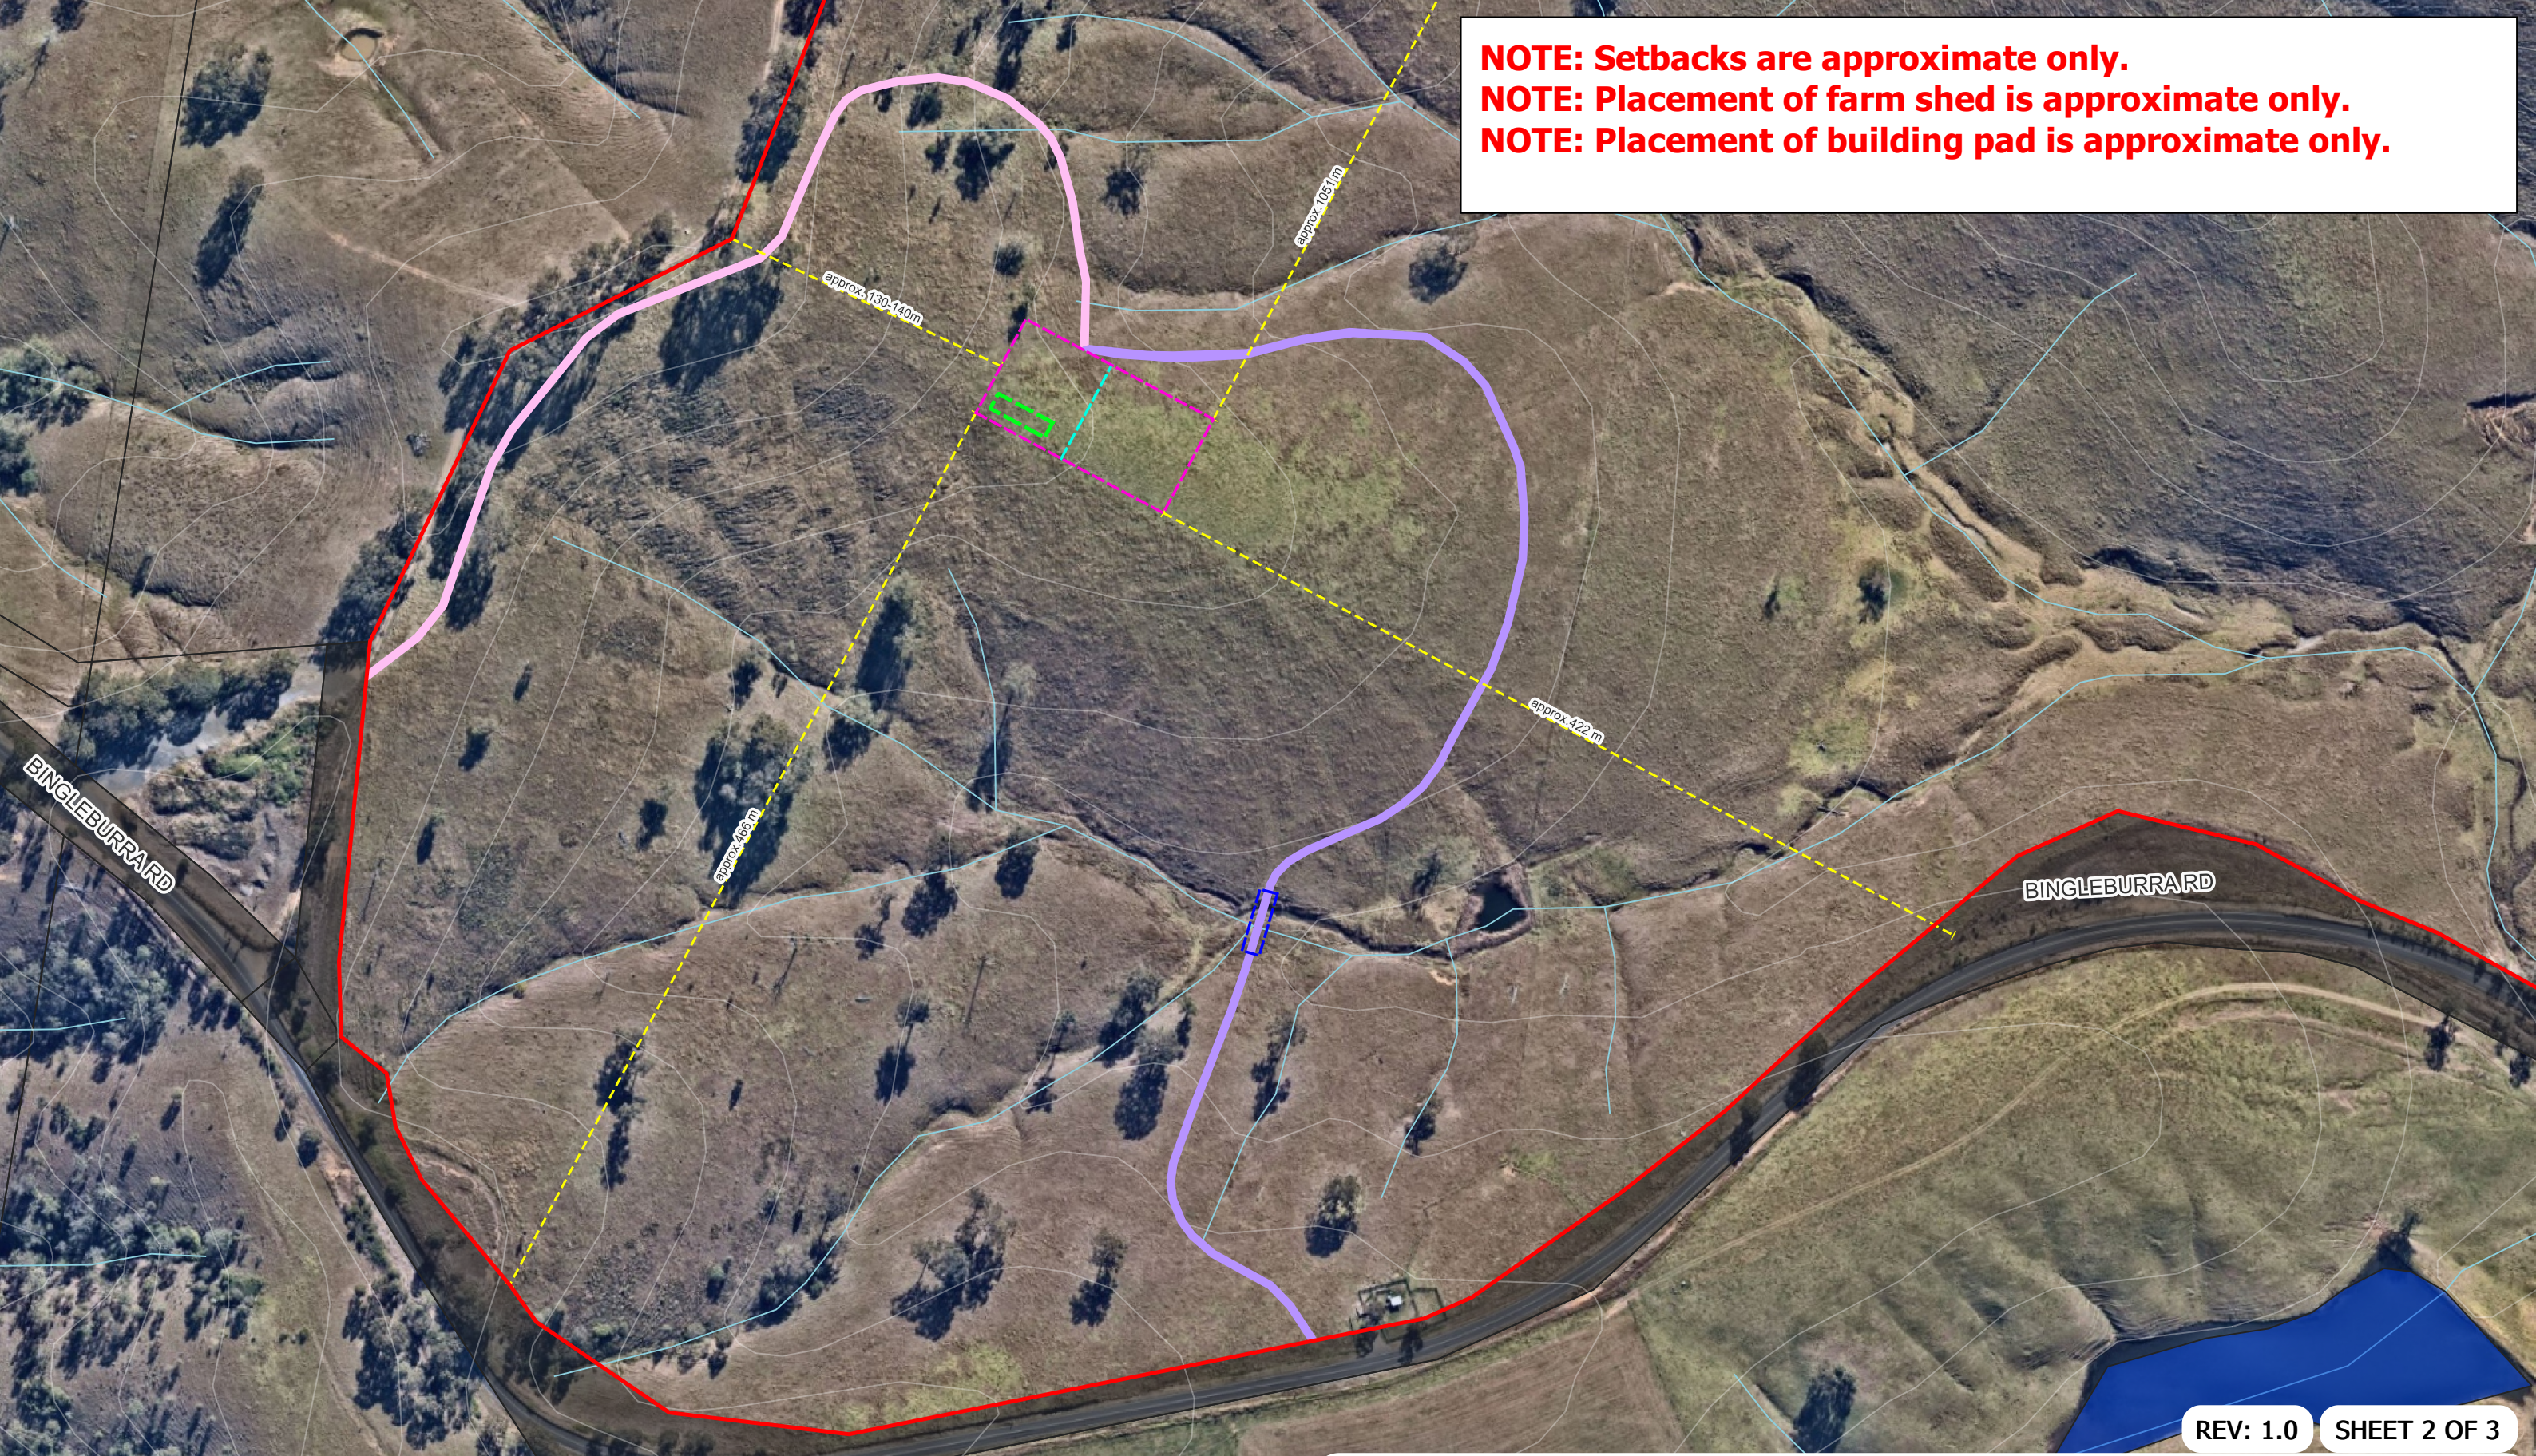

LEGEND

- | | |
|------------------------------|--------------------------|
| Proposed Creek Crossing | Setbacks |
| Site Boundaries | Proposed Access Option 1 |
| Proposed Building Pad | Proposed Access Option 2 |
| Potential Step Down/Benching | Proposed Farm Shed |

SITE PLAN
1620 BINGLEBURRA RD, BINGLEBURRA, NSW, 2311,
LOT: 73, DP:739305


DATE: 27/03/24 JOB: J003366

PERCEPTION PLANNING

N 0 100 200 m
SCALE: 1:2841 @ A3
ALL DISTANCES IN M

Disclaimer: While every effort is made to ensure this map is free of errors, there is no warranty that the map or its features are either spatially or temporally accurate or fit for a particular use. This map is provided without any warranty of any kind whatsoever, either express or implied.

NOTE: Setbacks are approximate only.
NOTE: Placement of farm shed is approximate only.
NOTE: Placement of building pad is approximate only.

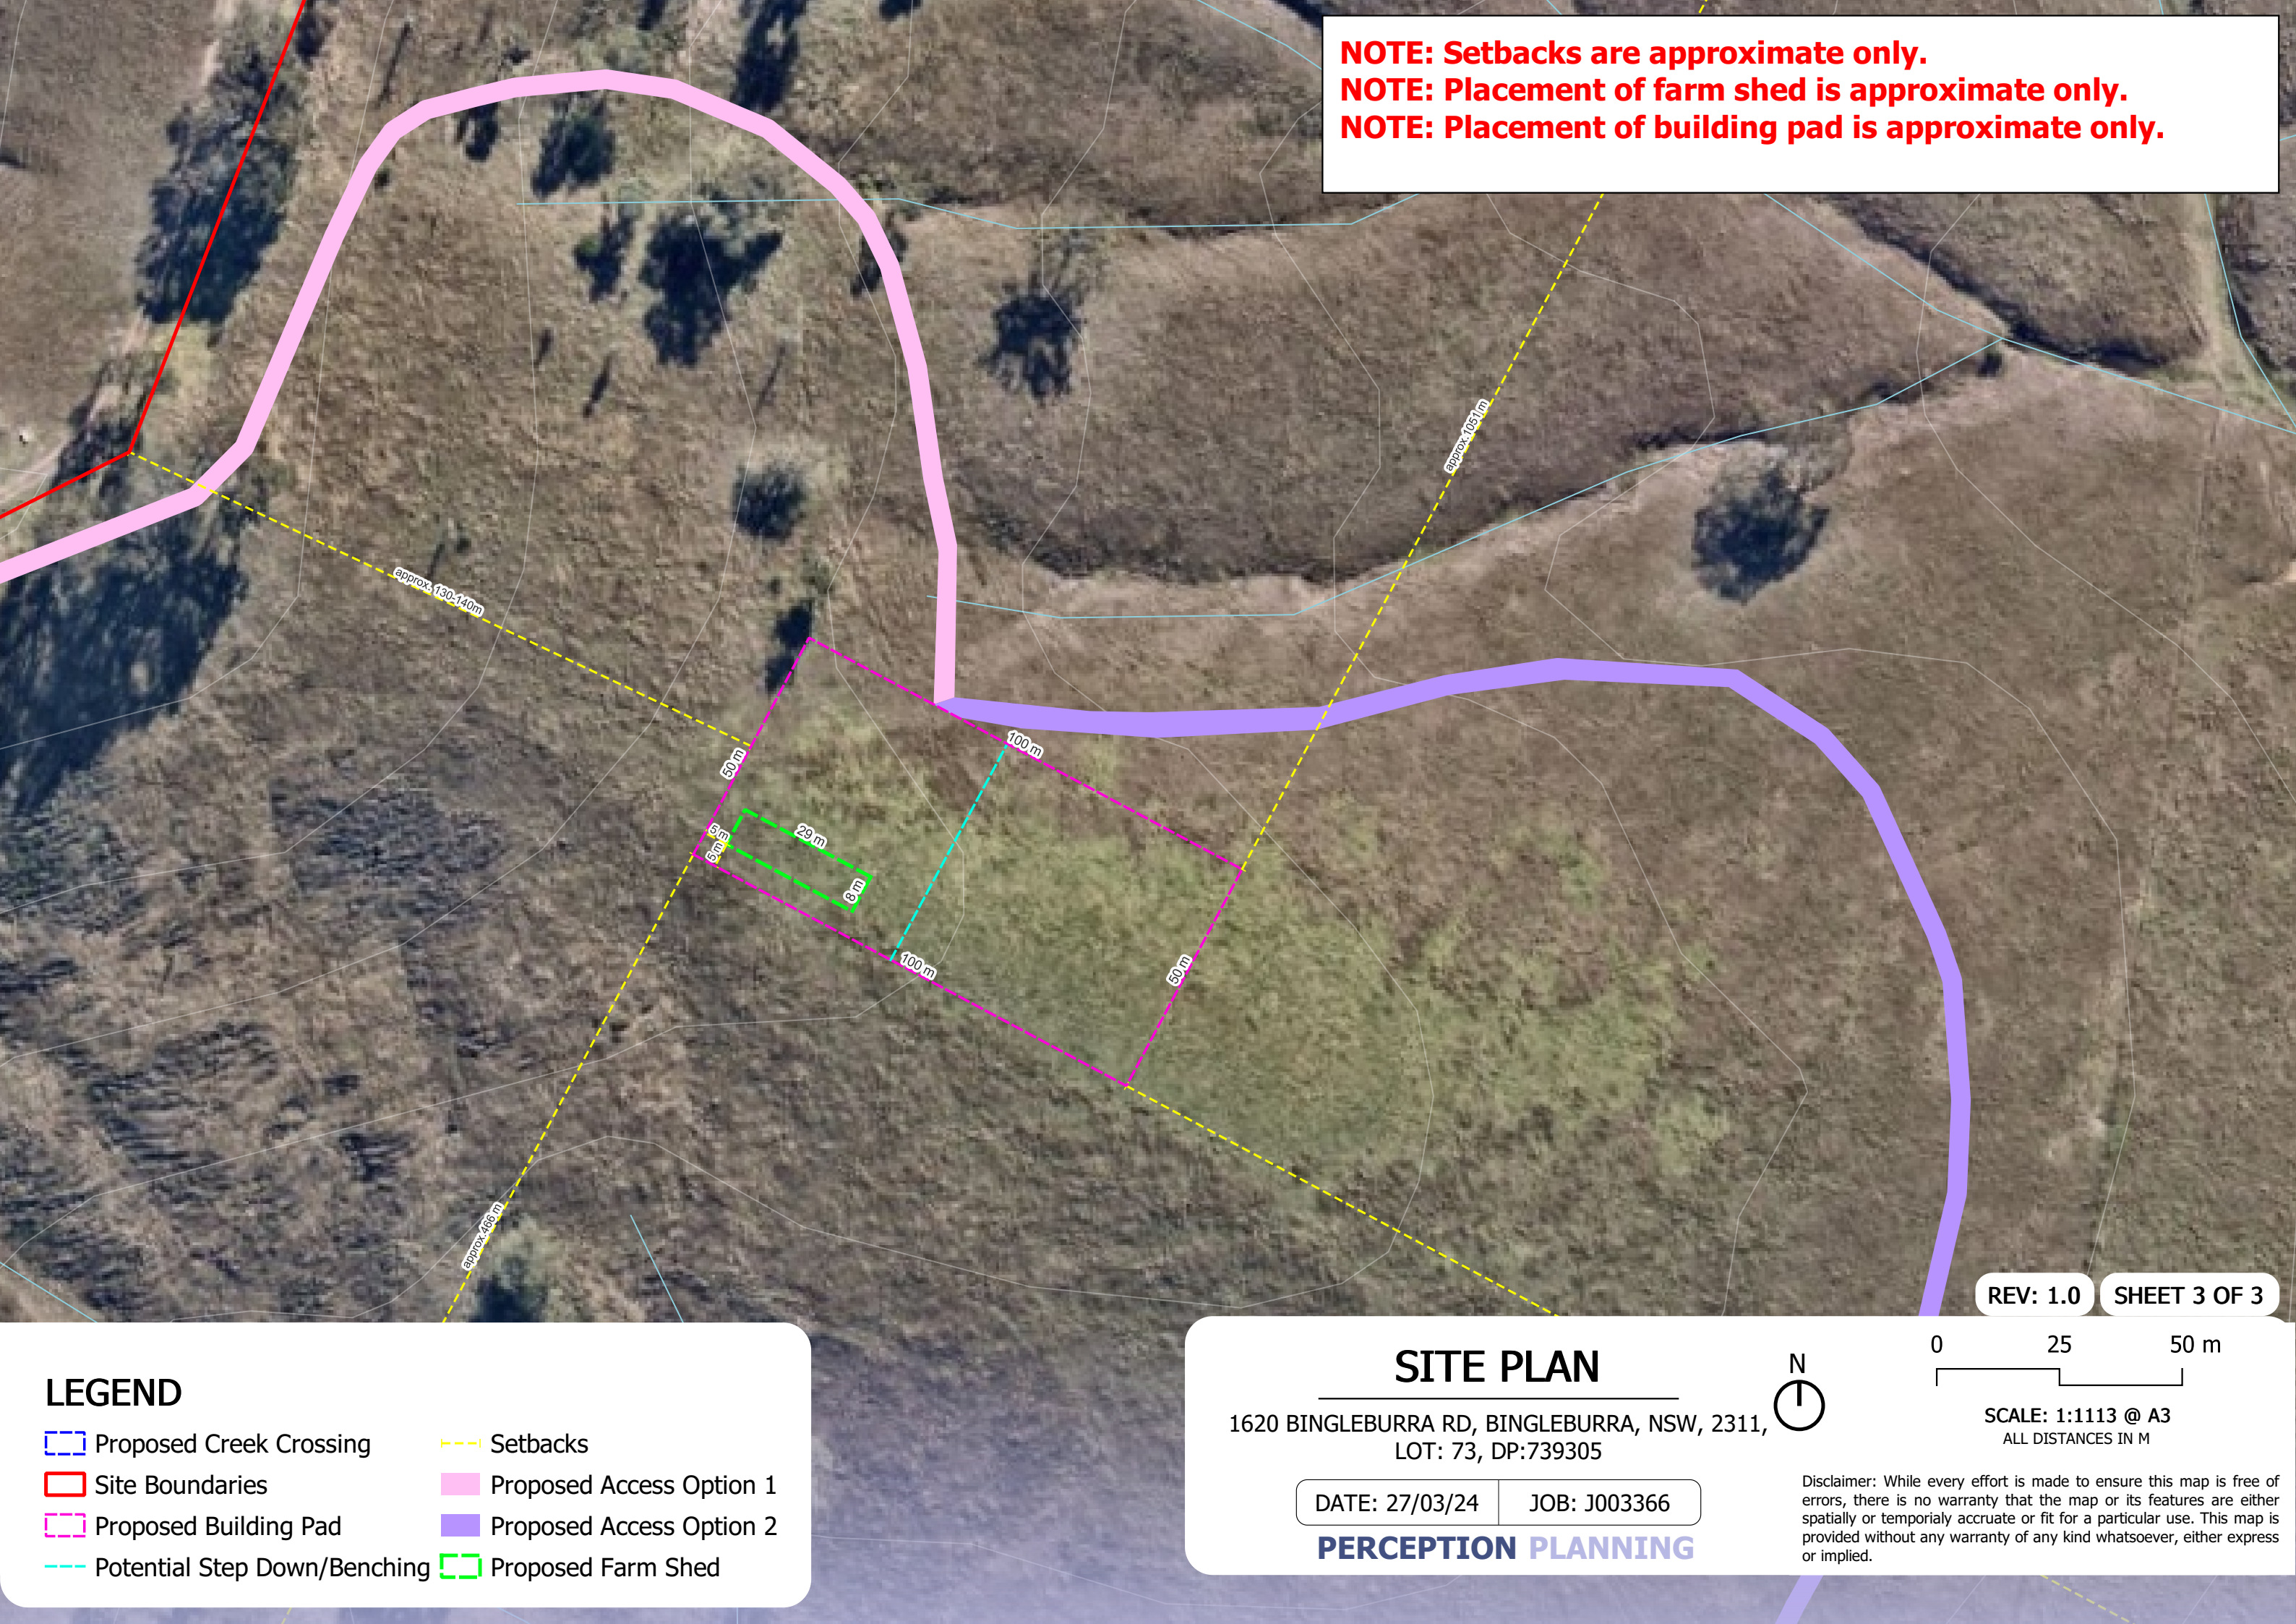

LEGEND


- | | |
|------------------------------|--------------------------|
| Proposed Creek Crossing | Setbacks |
| Site Boundaries | Proposed Access Option 1 |
| Proposed Building Pad | Proposed Access Option 2 |
| Potential Step Down/Benching | Proposed Farm Shed |

SITE PLAN

1620 BINGLEBURRA RD, BINGLEBURRA, NSW, 2311,
LOT: 73, DP:739305

DATE: 27/03/24 JOB: J003366

PERCEPTION PLANNING

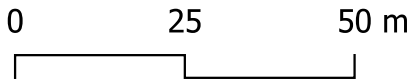

SCALE: 1:1113 @ A3
ALL DISTANCES IN M

Disclaimer: While every effort is made to ensure this map is free of errors, there is no warranty that the map or its features are either spatially or temporally accurate or fit for a particular use. This map is provided without any warranty of any kind whatsoever, either express or implied.

REV: 1.0 SHEET 3 OF 3