



# Section A - A

1 : 100

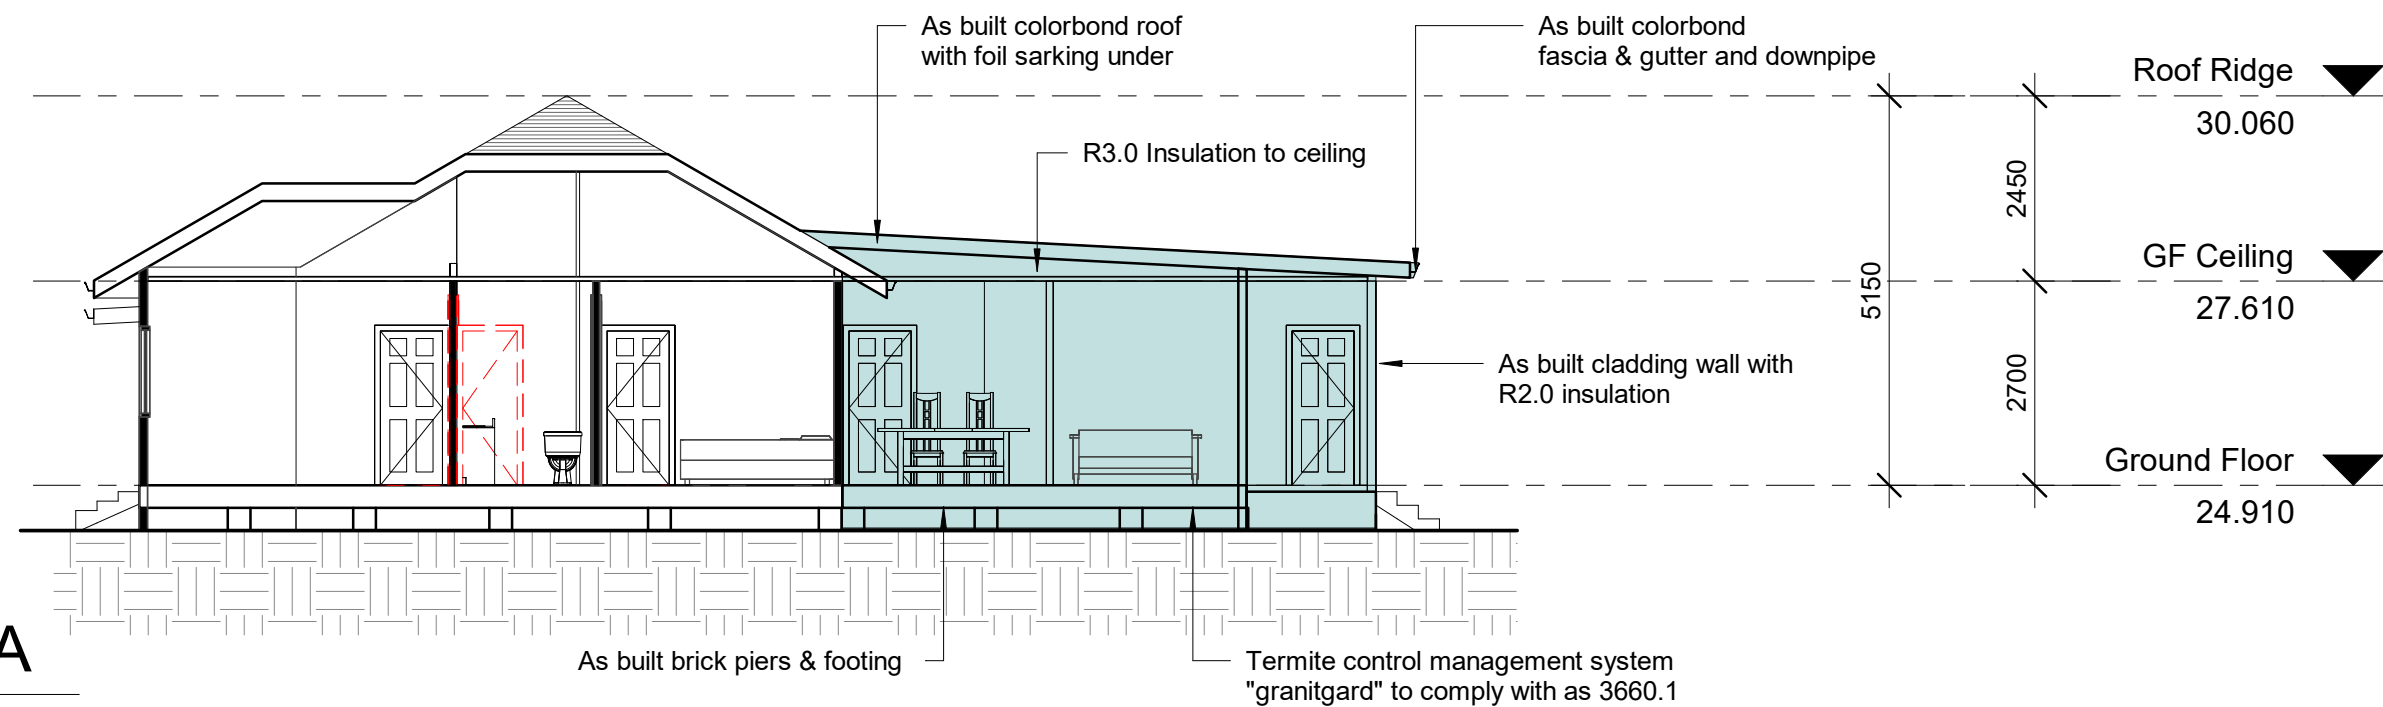

# Roof Plan

1 : 100

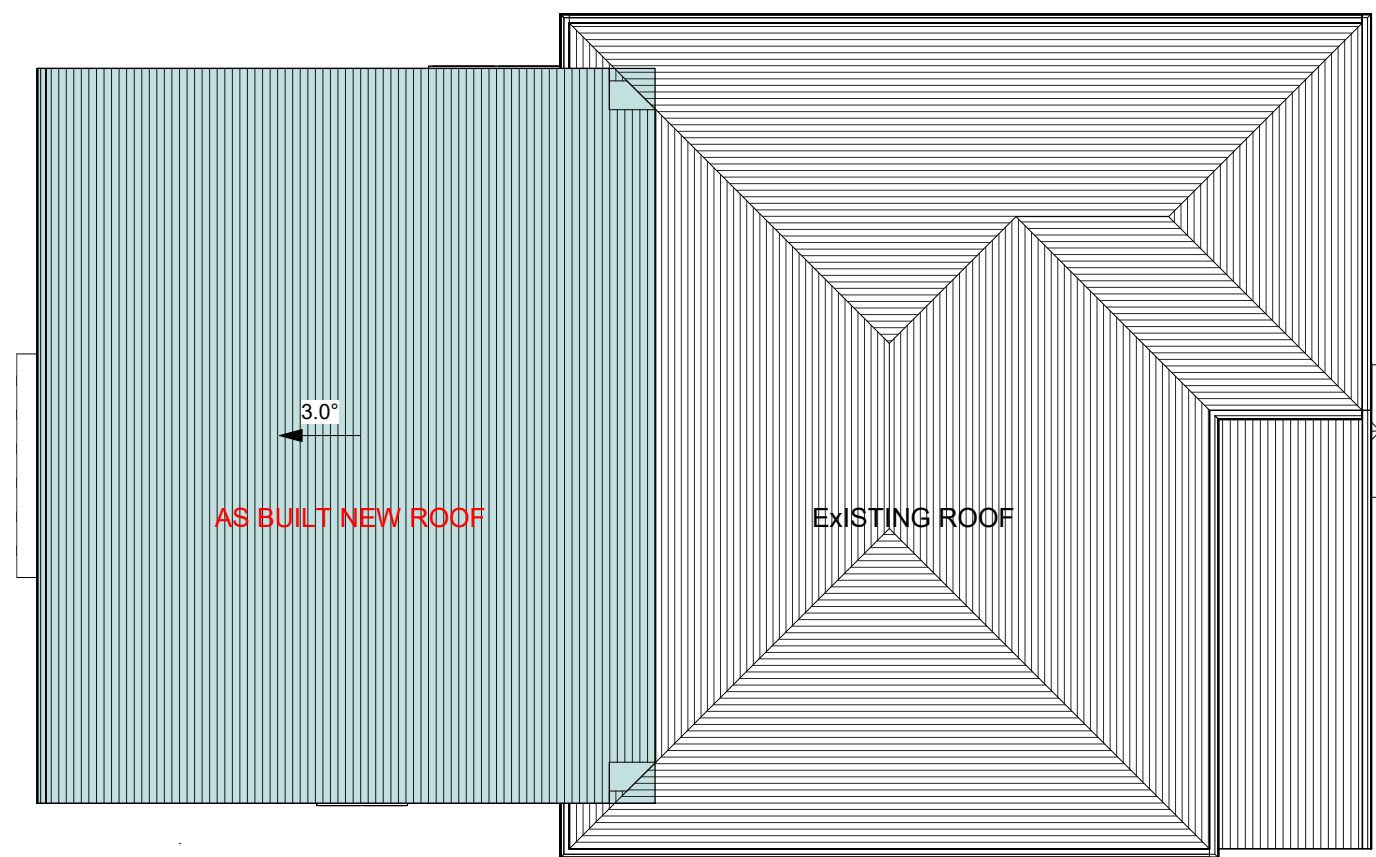

**Byl BUILDING DESIGN**

ABN: 79 108 382 154  
Phone: (02) 9617- 0890 Mob: 0422 - 83360  
Email: byldesign@hotmail.com



**Note**  
1) All dimensions and underground service locations to be checked on site prior to the commencement of work.  
2) Use figured dimensions only, Do not scale.  
3) Finished ground levels shown on plan are subject to site conditions.  
4) It is the owners responsibility to ensure that the engineer has investigated subsoil conditions and designed all structural elements to suit.  
5) Bulkheads may be required to accomodate drainage lines and steel beams position to be determined on site.

**Copyright**  
These drawings are subject to copyright & remain the property of Byl Building & Design. and must not be used, reproduced or copied wholly in any way without permission.

**PROJECT**  
**AS EXECUTED ALTERATIONS AND ADDITIONS TO EXISTING DWELLING (UNAUTHORISED WORK)**  
**AT:LOT 8, DP 11727. NO. 18 MARY STREET, REGENTS PARK. NSW 2143**  
**FOR: Mr. He**

<b>DESIGN AND DRAWN</b>	<b>CHECK</b>	<b>DATE</b>
<b>FK</b>	<b>SUE</b>	<b>02.2024</b>

<b>DRAWING TITLE</b>		
<b>SECTION A - A, ROOF PLAN</b>		
<b>SCALE</b>	<b>PROJECT NO.</b>	<b>SHEET NO.</b>
<b>1 : 100</b>	<b>240206</b>	<b>DA07</b>

ISSUE	DATE	REVISION
A	13/03/24	ISSUED FOR CLIENT
B	16/03/24	ISSUED FOR DA SUBMISSION