


South Elevation

1 : 100

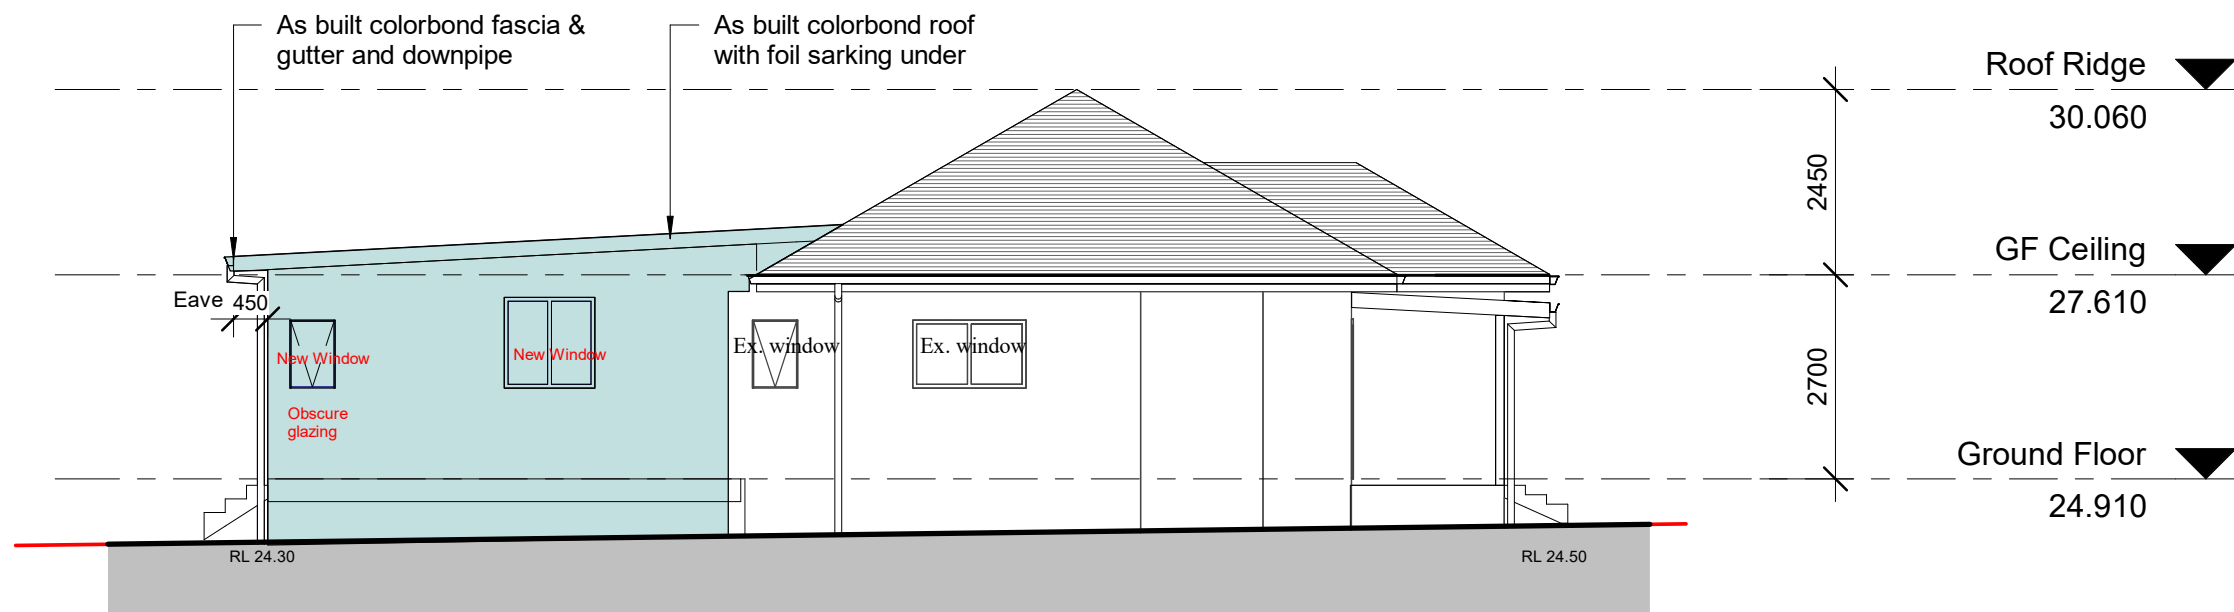

North Elevation

1 : 100

<div>Byl BUILDING DESIGN</div> <div>ABN: 79 108 382 154</div> <div>Phone: (02) 9617- 0890 Mob: 0422 - 83360</div> <div>Email: byldesign@hotmail.com</div> <div><div>bdaa</div><div>ACCREDITED BUILDING DESIGNER <small>FRANK PAN - ACCREDITATION NO. 6574</small></div></div>	<div>Note</div> <div>1) All dimensions and underground service locations to be checked on site prior to the commencement of work.</div> <div>2) Use figured dimensions only. Do not scale.</div> <div>3) Finished ground levels shown on plan are subject to site conditions.</div> <div>4) It is the owners responsibility to ensure that the engineer has investigated subsoil conditions and designed all structural elements to suit.</div> <div>5) Bulkheads may be required to accomodate drainage lines and steel beams position to be determined on site.</div> <div>Copyright</div> <div>These drawings are subject to copyright &amp; remain the property of Byl Building &amp; Design. and must not be used, reproduced or copied wholly in any way without permission.</div>	<div>PROJECT</div> <div>AS EXECUTED ALTERATIONS AND ADDITIONS TO EXISTING DWELLING (UNAUTHORISED WORK)</div> <div>AT:LOT 8, DP 11727. NO. 18 MARY STREET, REGENTS PARK. NSW 2143</div> <div>FOR: Mr. He</div>			<div>DRAWING TITLE</div> <div>NORTH, SOUTH ELEVATION PLAN</div>			ISSUE	DATE	REVISION
								A	13/03/24	ISSUED FOR CLIENT
								B	16/03/24	ISSUED FOR DA SUBMISSION
		DESIGN AND DRAWN	CHECK	DATE	SCALE	PROJECT NO.	SHEET NO.			
		FK	SUE	02.2024	1 : 100	240206	DA06			