


34 Hillas Boundaries

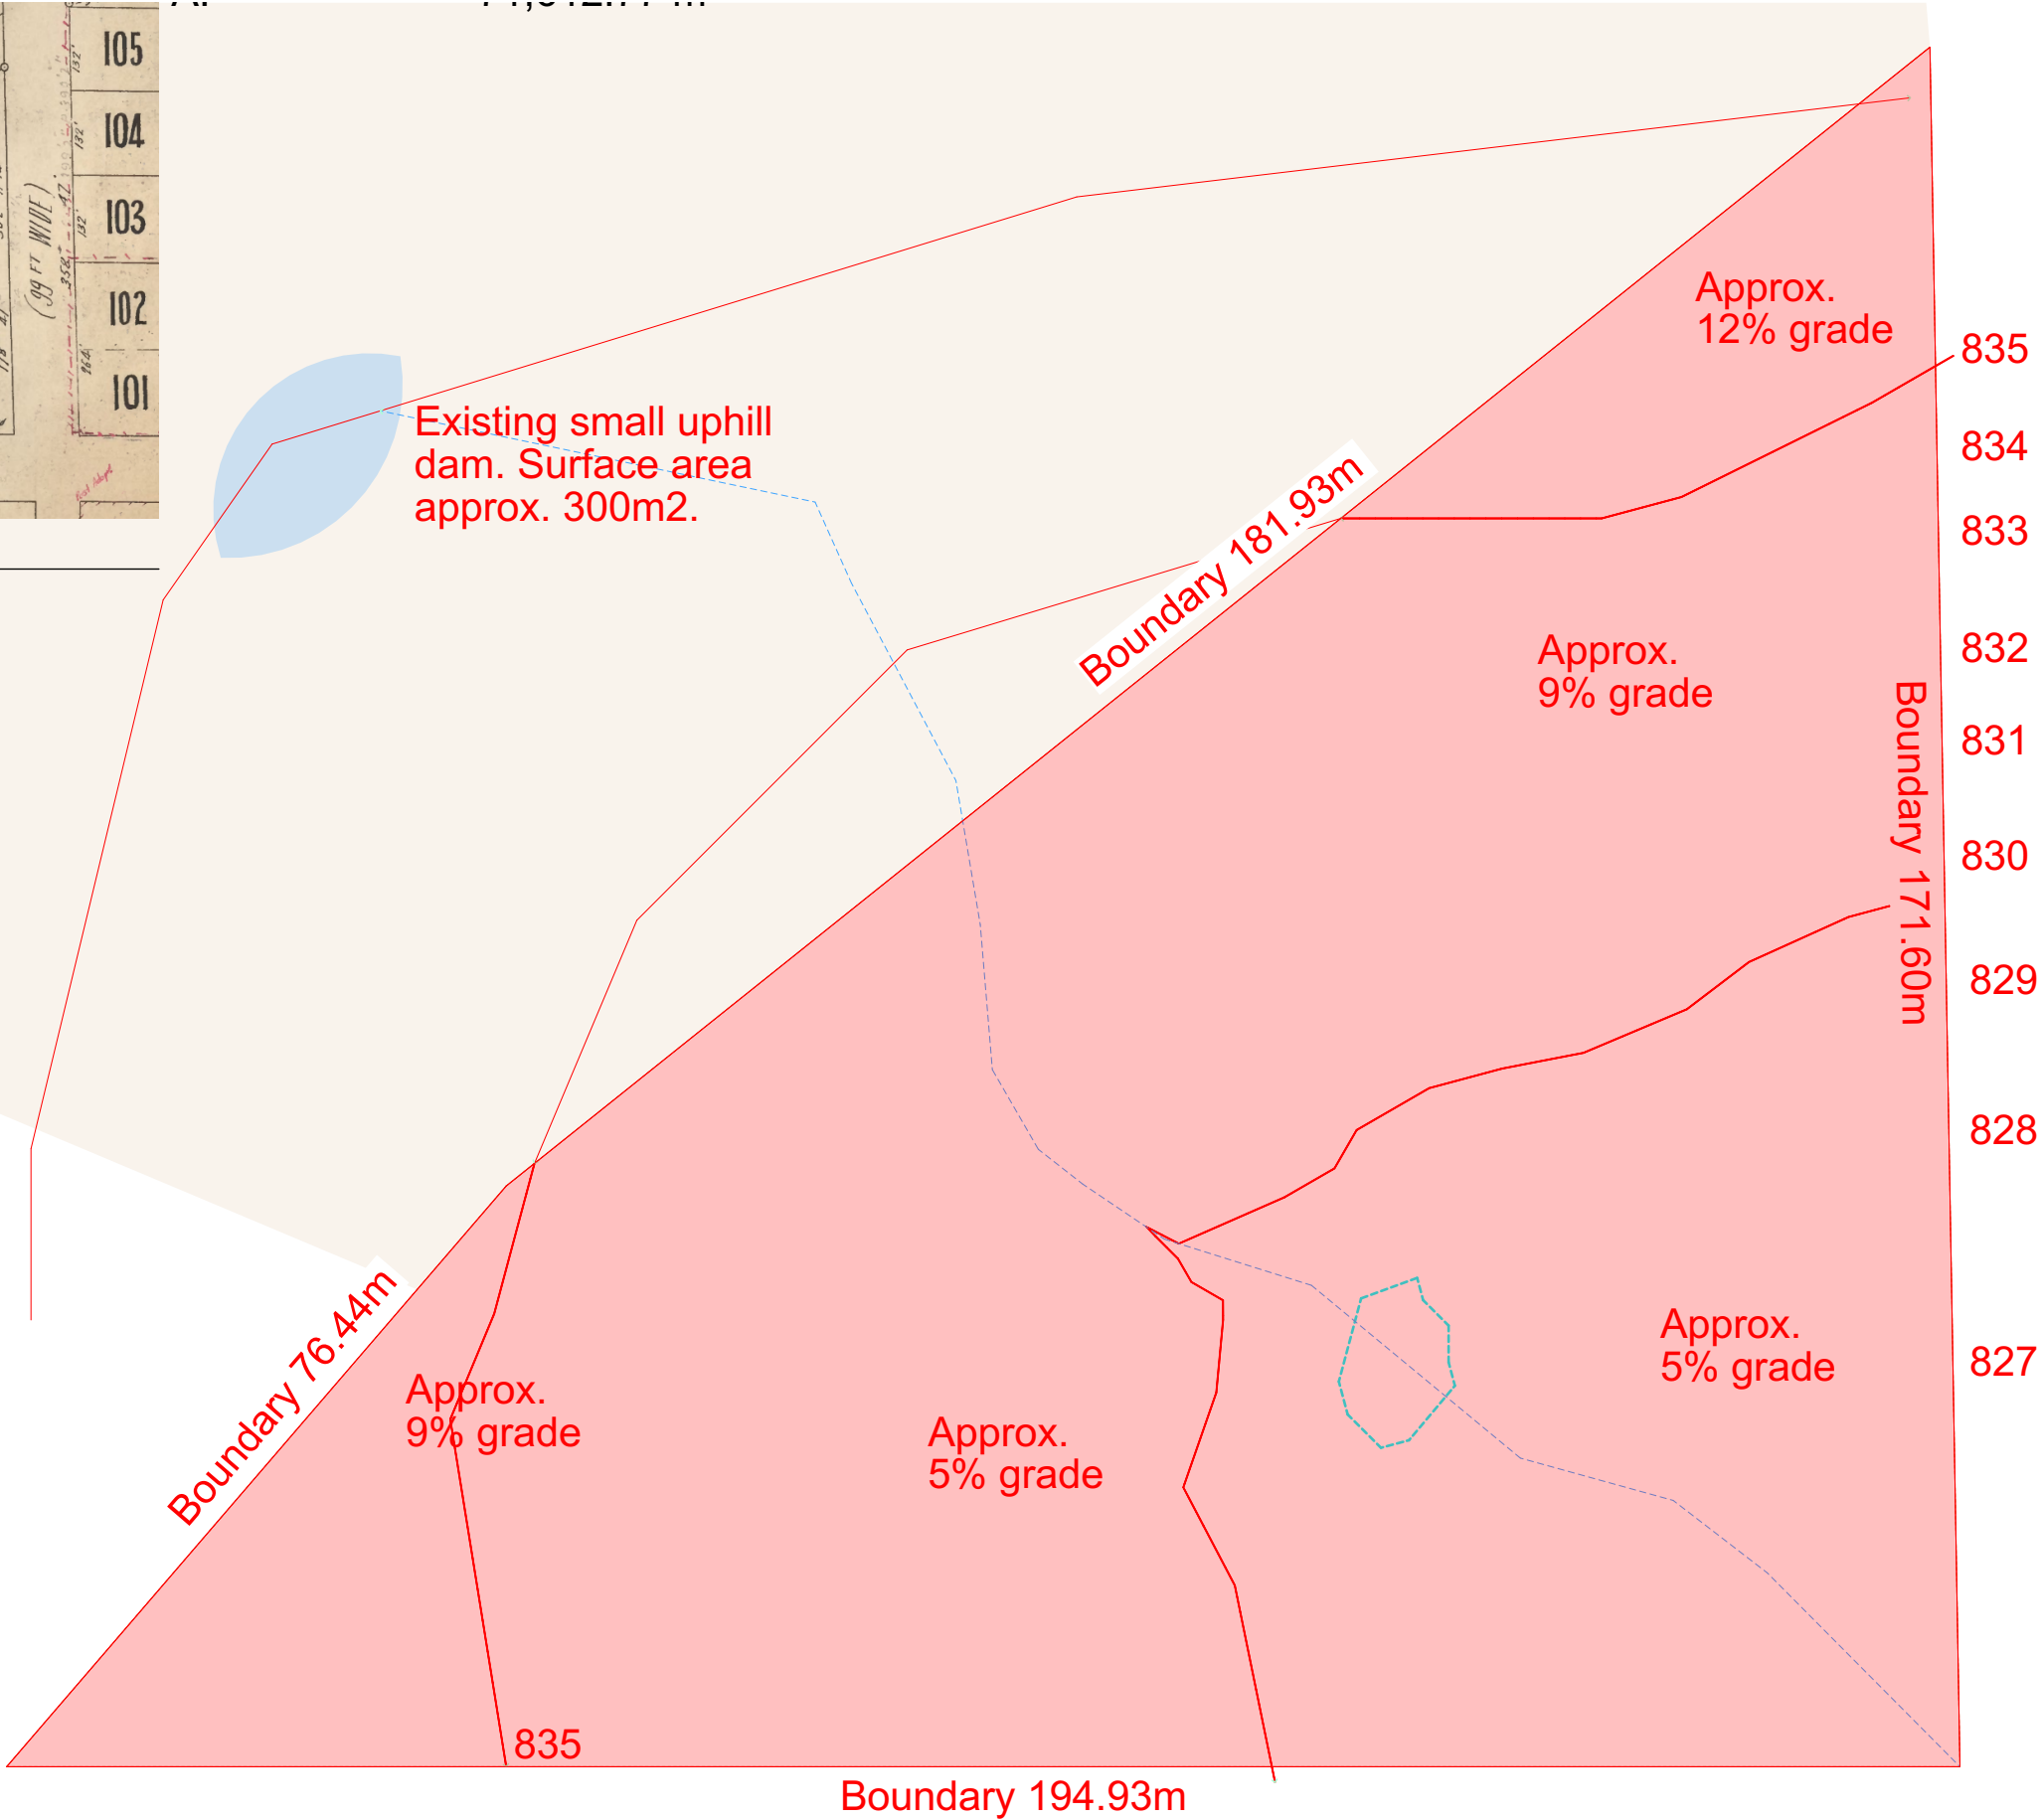

Site Plan

**NOTE**  
The Builder shall check all dimensions and levels on site prior to construction. Notify any errors, discrepancies or omissions to the architect. Refer to written dimensions only. Do not scale drawings. Drawings shall not be used for construction purposes until issued for construction. This drawing reflects a design by iContact Company and is to be used only for work when authorised in writing by iContact Company.

All boundaries and contours are subject to survey drawing W-01. All levels to Australian Height Data. It is the contractor's responsibility to confirm all measurements on site and locations of any services prior to work on site. All documents here within are subject to Australian Copyright Laws.

**Project Partners**  
Refer to consultant documentation when directed

- BCA Consultant - iContact
- Civil Engineer - iContact
- Hydraulic Engineer - iContact
- Landscape Designer - iContact
- Mechanical Engineer - iContact
- Planning Consultant - iContact
- Structural Engineer - iContact
- Surveyor - iContact

RevID	Change Name	Date
-------	-------------	------



Architectural design, detail and documentation. 3D, BIM & CAD.  
Email: peakarch1@gmail.com  
157 Goulburn St, Crookwell NSW 2583  
Doug McIntyre Registered Architect 8255  
Mob: 0439 815 670

Drawn	Checked	DMC
Plot Date:	16/04/2024	
Project NO:	2334	
Project Status:	DA submission	

Client:	Nasa Raad
---------	-----------

Site:	34 Hill Street TARALGA
Climate Zone:	7
Wind Region:	2

DRAWING TITLE :	GENERAL Exist. Site Plan
-----------------	-----------------------------

PROJECT NAME :	Residential Subdivision
----------------	----------------------------

REVISION NO.	
--------------	--

DRAWING NO.	DA02
-------------	------

Plot Date:	16/04/2024
------------	------------