




1 South Elevation  
1 : 100

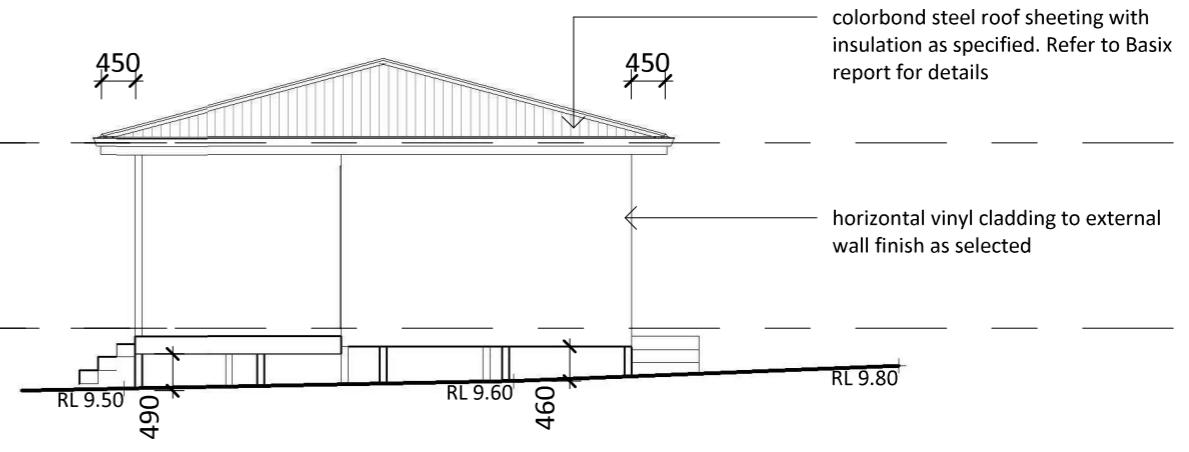


2 East Elevation  
1 : 100

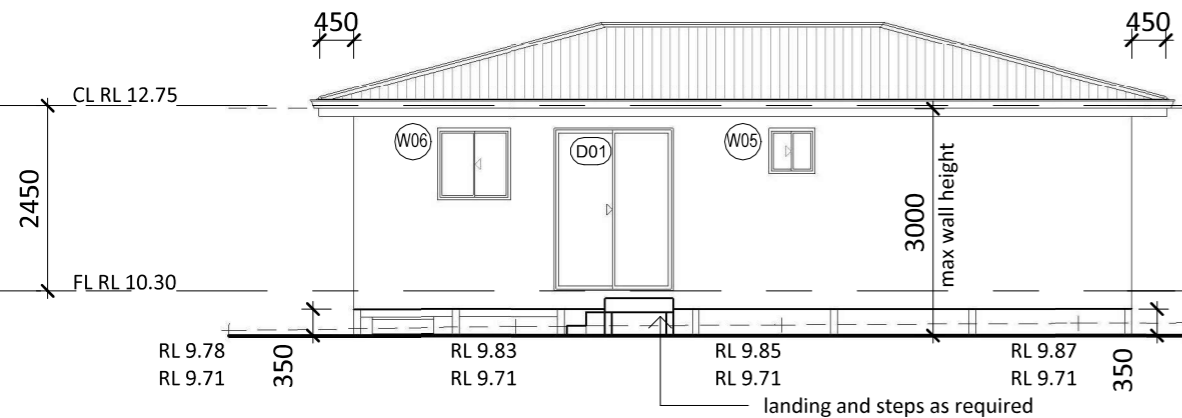

3 North Elevation  
1 : 100

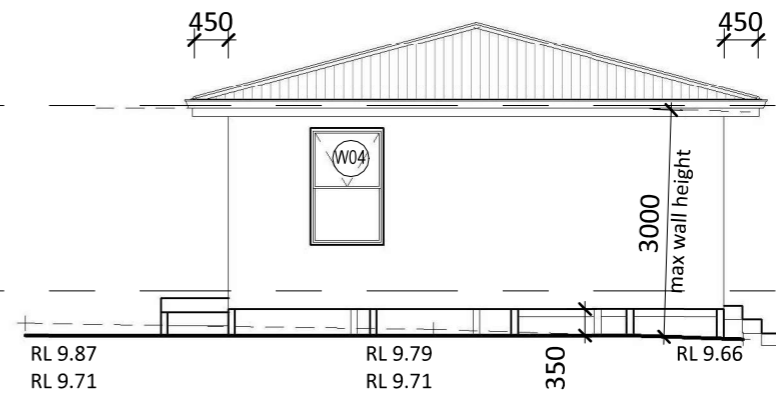

4 West Elevation  
1 : 100

|       |                               |          |   |  |  |                       |
|-------|-------------------------------|----------|---|--|--|-----------------------|
| Issue | Description:                  | Date:    | <p>All dimensions are to be checked on site prior to work commencement. Verify all boundary setbacks by survey where required. Levels shown are approximate only and are to be verified on site prior to work commencement. Use figure dimensions in all cases in preference to measurements scaled off the drawings.</p> <p>All window sizes are nominal and should be checked by the builder prior to ordering. This design is the property of Paramount Planning &amp; Construction and should not be reproduced wholly or in part without their written permission.</p> |  <p>PARAMOUNT PLANNING &amp; CONSTRUCTION</p> <p>info@paramountpc.com.au<br/>Builders Lic No: 344761C<br/>Phone: 0411 740 629</p> | Project: <b>Proposed Secondary Dwelling</b>              | Scale: 1:100          |
| A     | Development Application Issue | 22/04/24 |   |  | Address: <b>6 Cowland Avenue<br/>East Hills NSW 2213</b> | Drawn: ASV            |
|       |                               |          |   |  | Client: <b>Mr Benjamin Mannah</b>                        | LOT 4/ DP 26756       |
|       |                               |          |   |  |  | Drawing No: 240130-04 |
|       |                               |          |   |  |  | Sheet: 4 of 8         |