



HILLCREST AVENUE

TEMPORARY GATE FOR CONSTRUCTION AREA

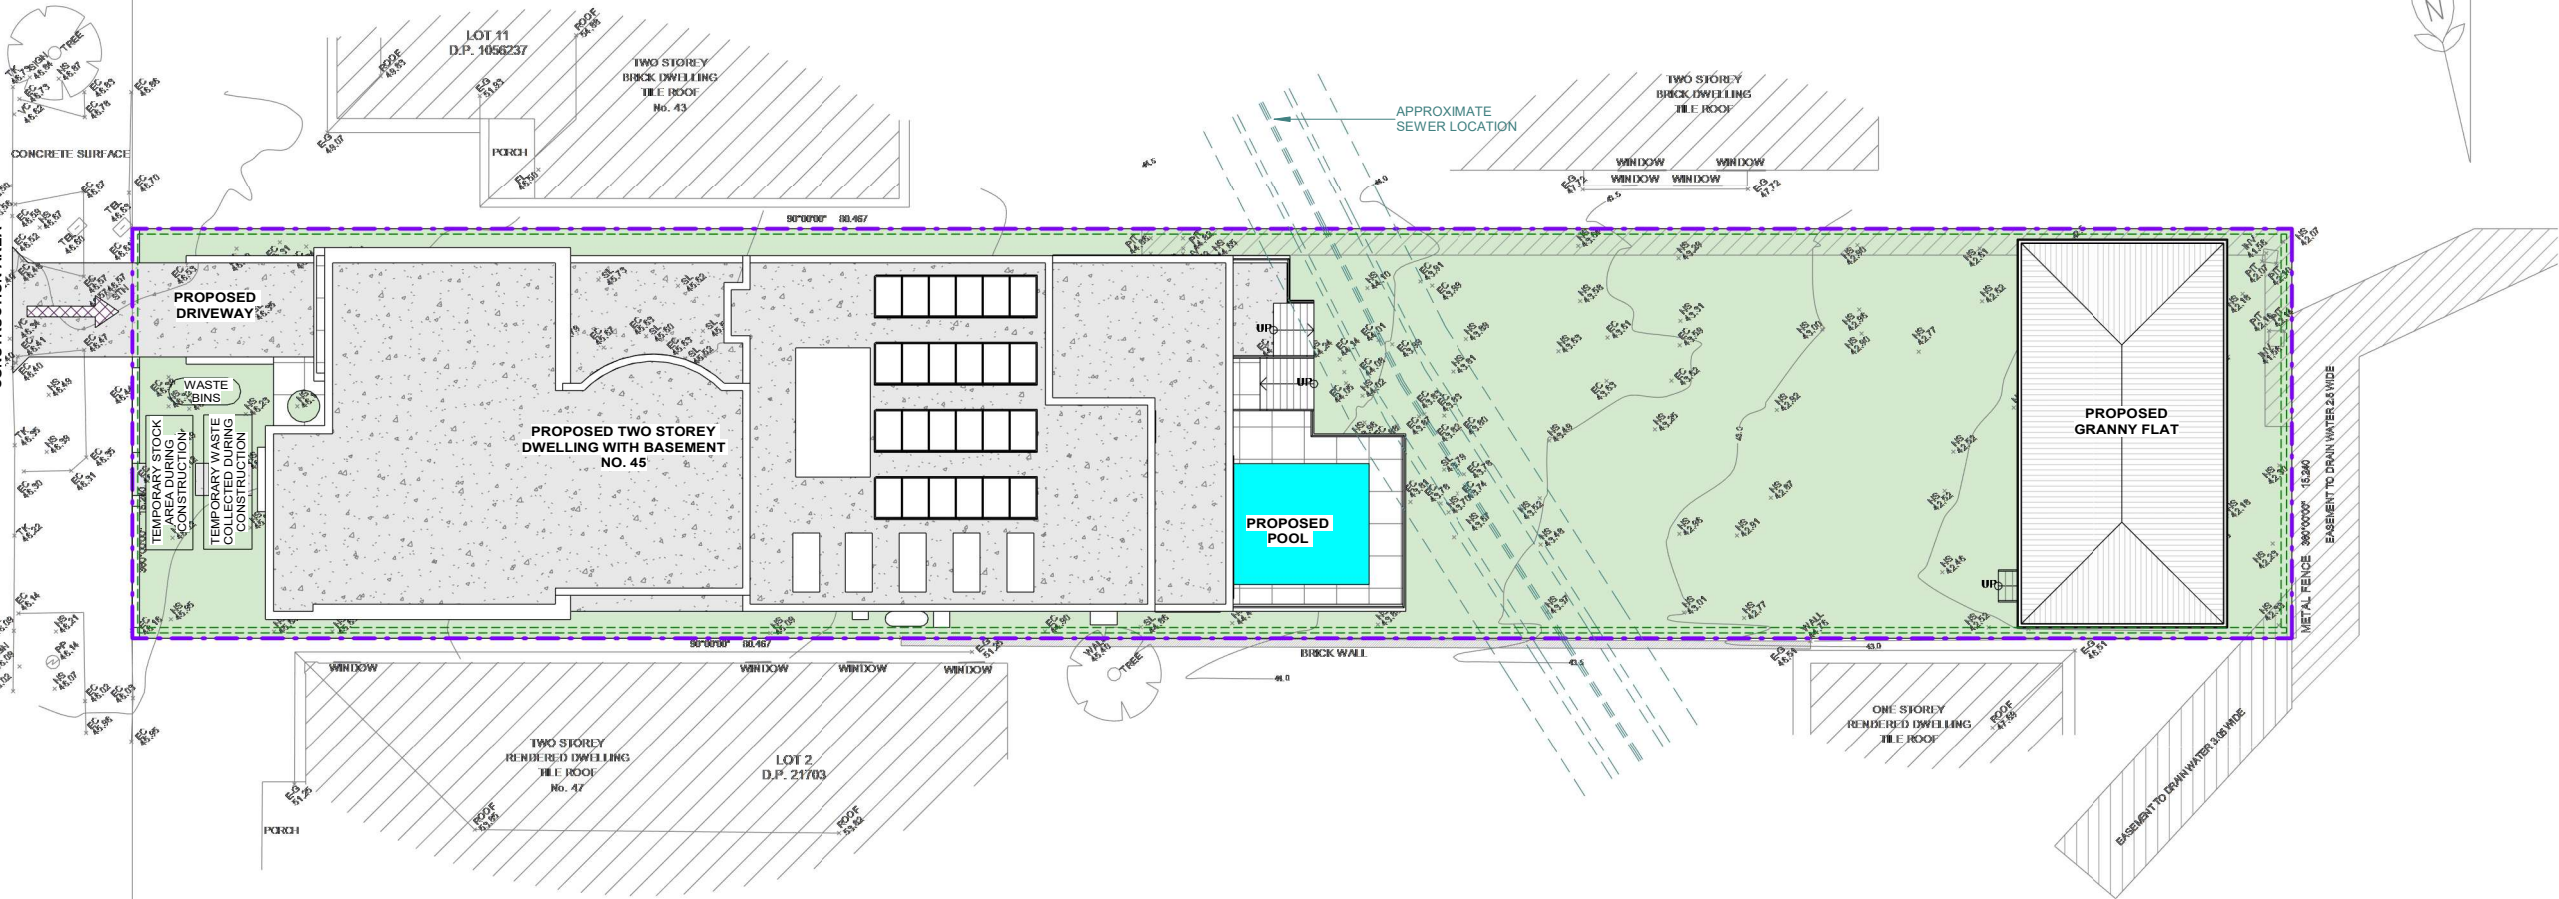


1 WASTE MANAGEMENT PLAN AND SEDIMENT & EROSION CONTROL PLAN  
1 : 200


- LEGEND:**
- SITE BOUNDARY
  - SEDIMENT CONTROL FENCE
  - TEMPORARY FENCE

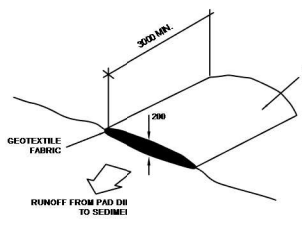


**ACCESS TO SITE**  
R.T.S  
1 TO THE BUILDING SITE SHOULD BE RESTRICTED TO 30 AS TO REDUCE THE AMOUNT OF SOIL DEPOSITED ON PAVEMENT.

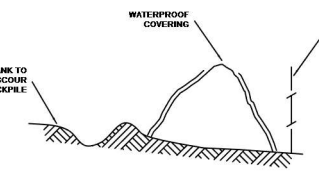


**BUILDING MATERIAL STOCKPILES**  
R.T.S  
ALL STOCKPILES OF BUILDING MATERIAL SUCH AS SAND AND SOIL MUST BE PROTECTED TO PREVENT SCOUR AND EROSION. THEY SHOULD NEVER BE PLACED IN THE STREET GUTTER WHERE THEY WILL WASH AWAY WITH THE FIRST RAINFALL.

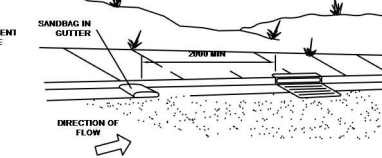

**SANDBAG KERB SEDIMENT TRAP**  
R.T.S  
IN CERTAIN CIRCUMSTANCES EXTRA SEDIMENT TRAPPING MAY BE NEEDED IN THE STREET GUTTER.

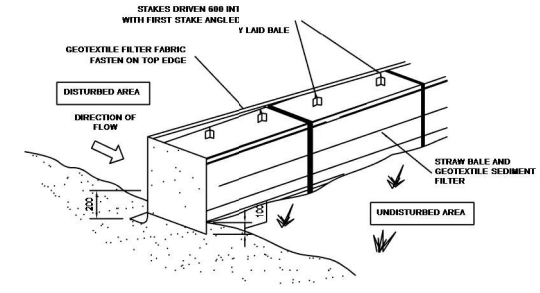

**STRAW BALE DETAIL**  
R.T.S

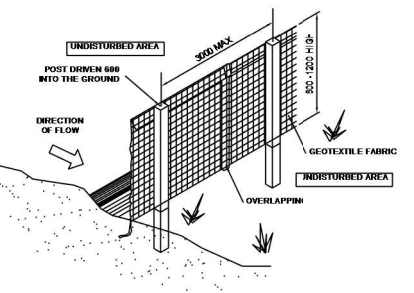

**SEDIMENT AND EROSION FENCE**  
R.T.S

REV	DATE	DESCRIPTION	BY
A	20.05.2024	ISSUED FOR DA	DK

**COPYRIGHT**  
All rights reserved.  
These drawings, plans and specifications and the copyright are the property of Nemco Design and must not be used, reproduced or copied wholly or in part without the written permission of Nemco Design.

**NEMCO DESIGN**  
STRUCTURAL ENGINEERING & ARCHITECTURAL DESIGN

ADDRESS:  
SUITE 4 LEVEL 1,  
402-410 CHAPEL RD, BANKSTOWN,  
NSW 2205  
P: 9709 5566 M: 9422 606 228  
E: abraham@nemcodesign.com.au

**PROPOSED TWO STOREY DWELLING WITH BASEMENT, POOL & SECONDARY GRANNY FLAT**  
NAME 1 1/2  
45 HILLCREST AVE, GREENACRE  
LOT 1, DP 21703

**WASTE MANAGEMENT PLAN AND SEDIMENT & EROSION CONTROL PLAN**

JOB NUMBER:	DWG NUMBER:	ORIGINAL SIZE:
23611	A01.03	A2
DESIGNED BY:	DATE:	
A.N.	10.05.2024	
DRAWN BY:	SCALE:	
A.N.	AS SHOWN	



22/05/2024 10:56:01 AM