


CONSTRUCTION IS TO BE IN
ACCORDANCE WITH BCA AND OTHER
RELEVANT AUSTRALIAN STANDARDS


TERMITE PROTECTION
TO AS3660.2-2000

Ⓢ SMOKE DETECTORS

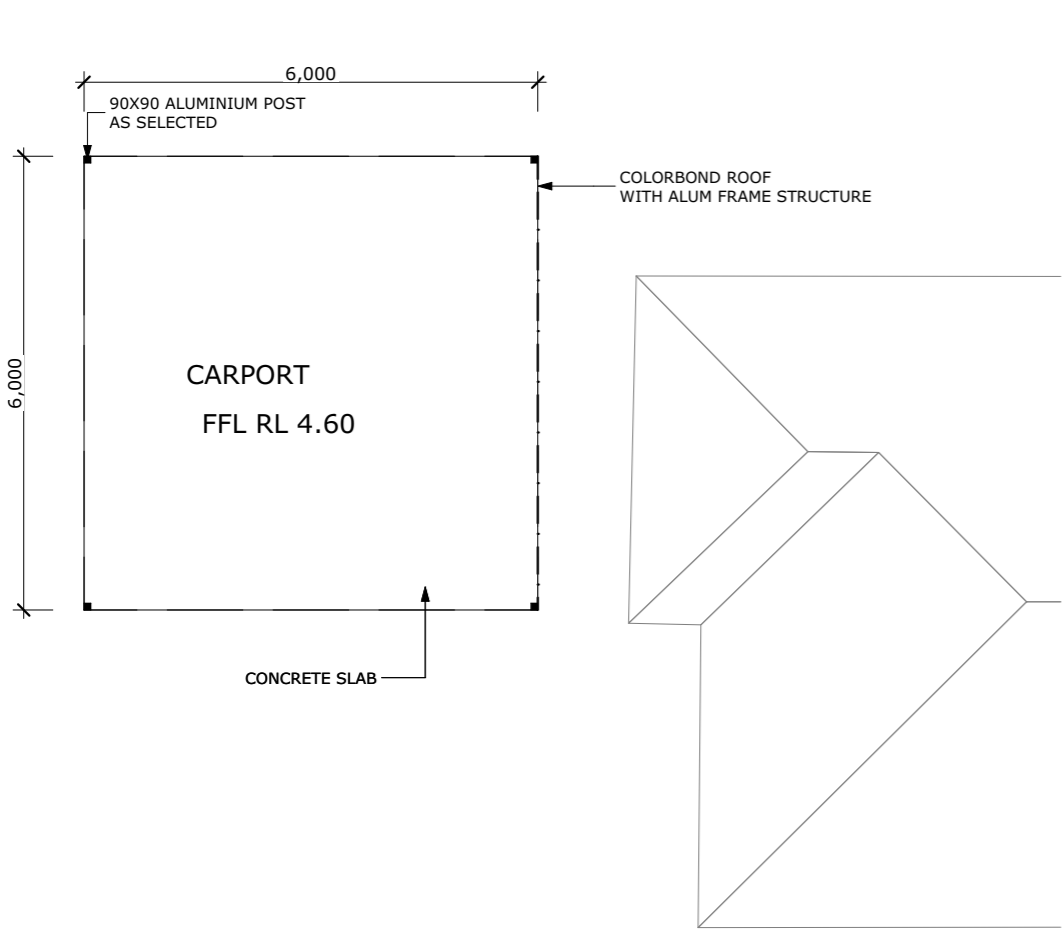

GROUND FLOOR PLAN
1:100

| FLOOR AREA | |
|------------|-------|
| GRANNY | 60.00 |
| GRANNY | 60.00 |
| GRANNY | 60.00 |
| GRANNY | 60.00 |
| CARPORT | 36.00 |

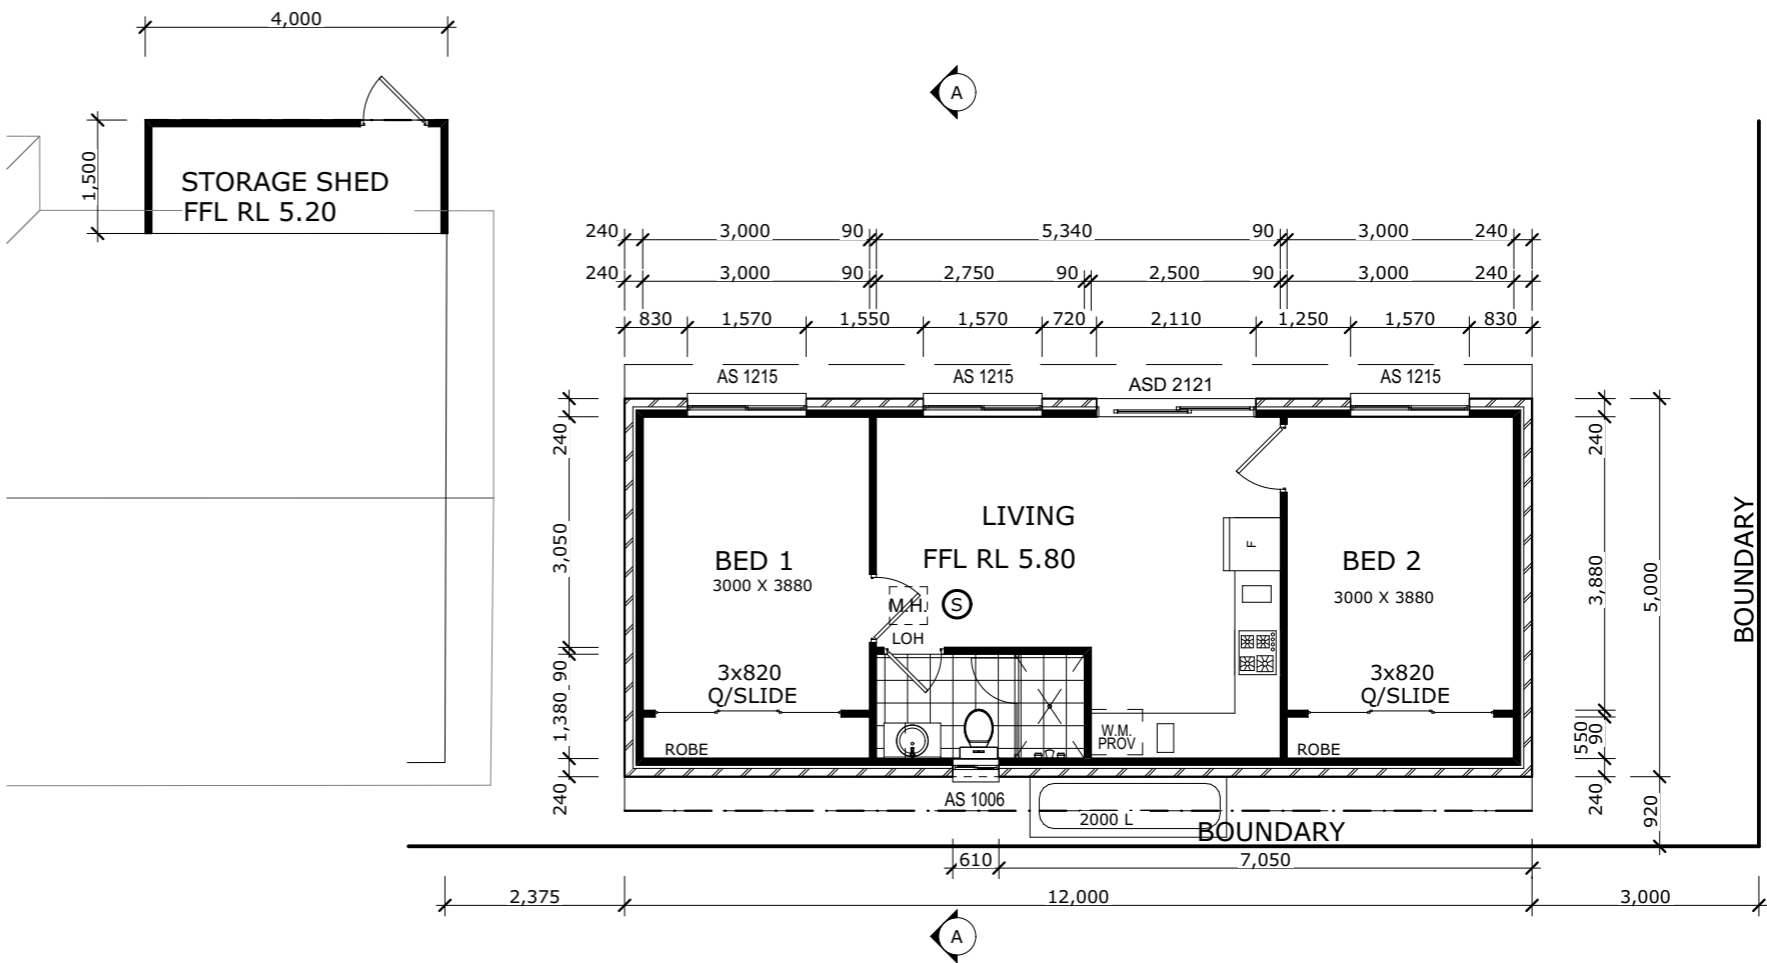

GROUND FLOOR PLAN
1:100

| | | | | | | | |
|---|-------------------------------------|---------------------------------|--------------------------|--------------------|---|---|---|
| CLIENT ZEWEN HU LOT 2, DP 10850 91 FIFTH AVE CAMPSIE NSW 2194 | JOB: PROPOSED NEW GRANNY | SCALE AT A3: A3 | DATE: 16.04.24 | | E:\current\campsie\CDC.pln PLOT DATE: Wednesday, 5 June 2024 | NOTES: 1. LEVELS SHOWN ARE APPROX. ONLY AND SHOULD BE VERIFIED ON SITE 2. FIGURED DIMENSIONS ARE TO BE TAKEN IN PREFERENCE TO SCALING 3. ALL MEASUREMENTS ARE IN MILLIMETRES UNLESS OTHERWISE STATED 4. WINDOW SIZES ARE NOMINAL ONLY. FINAL WINDOW SCHEDULE BY BUILDER | PHONE: 0418 988 767 Email:david_dechiara@hotmail.com |
| | DRAWING GROUND FLOOR PLAN | DRAWING No: 2024-1000 | SHEET: 3/12 | ISSUE: A | | | |