



CONSTRUCTION IS TO BE IN ACCORDANCE WITH BCA AND OTHER RELEVANT AUSTRALIAN STANDARDS


TERMITE PROTECTION TO AS3660.2-2000

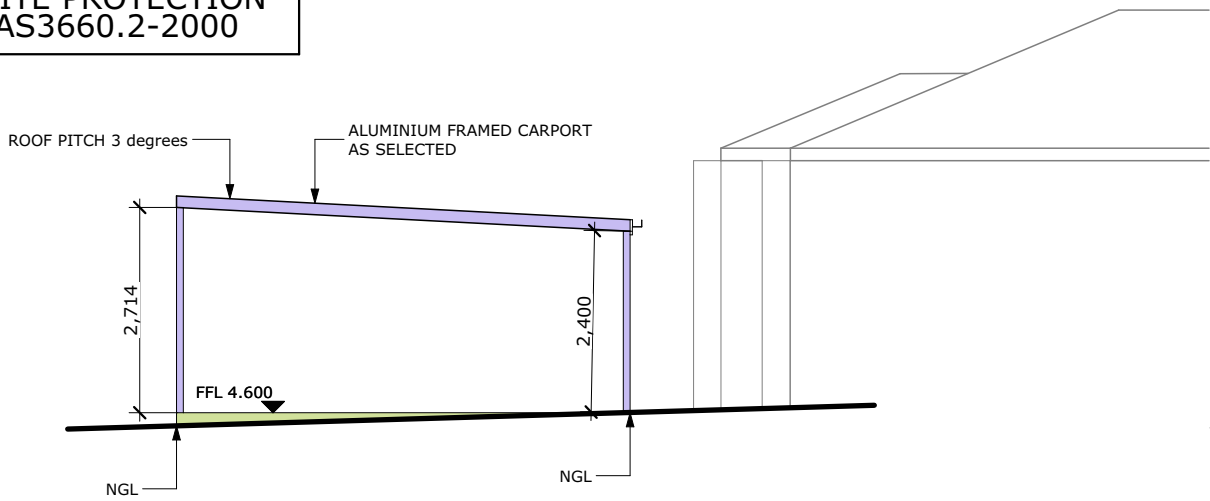


SOUTH ELEVATION
1:100

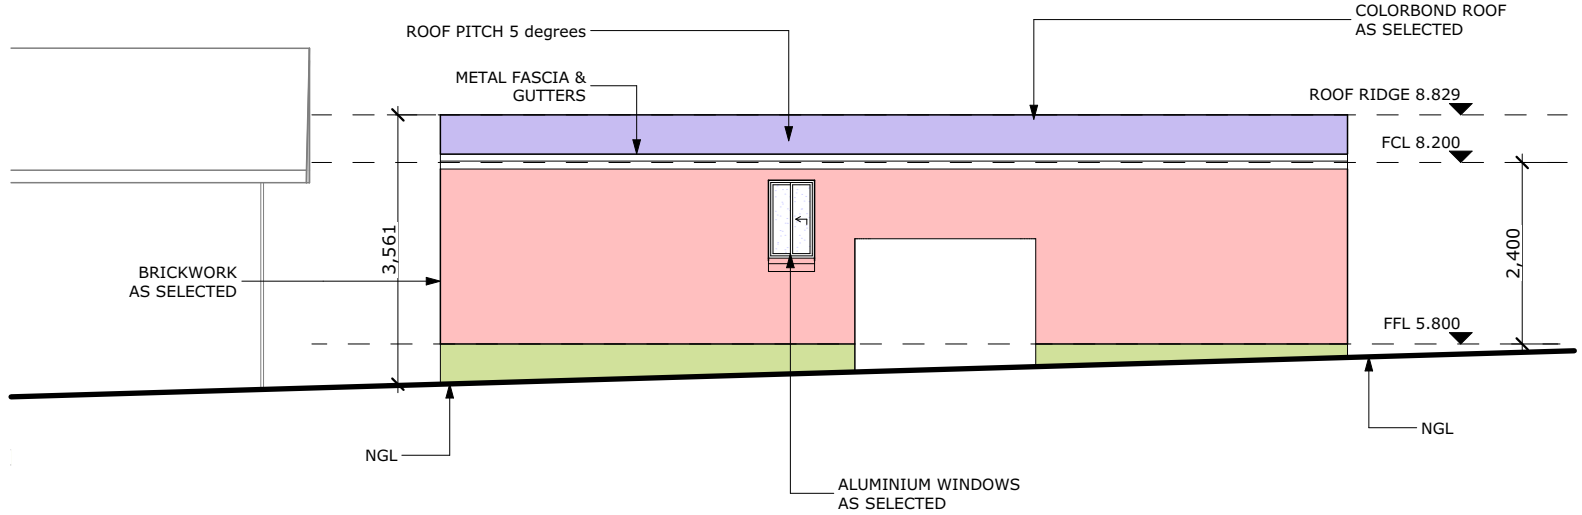

SOUTH ELEVATION
1:100

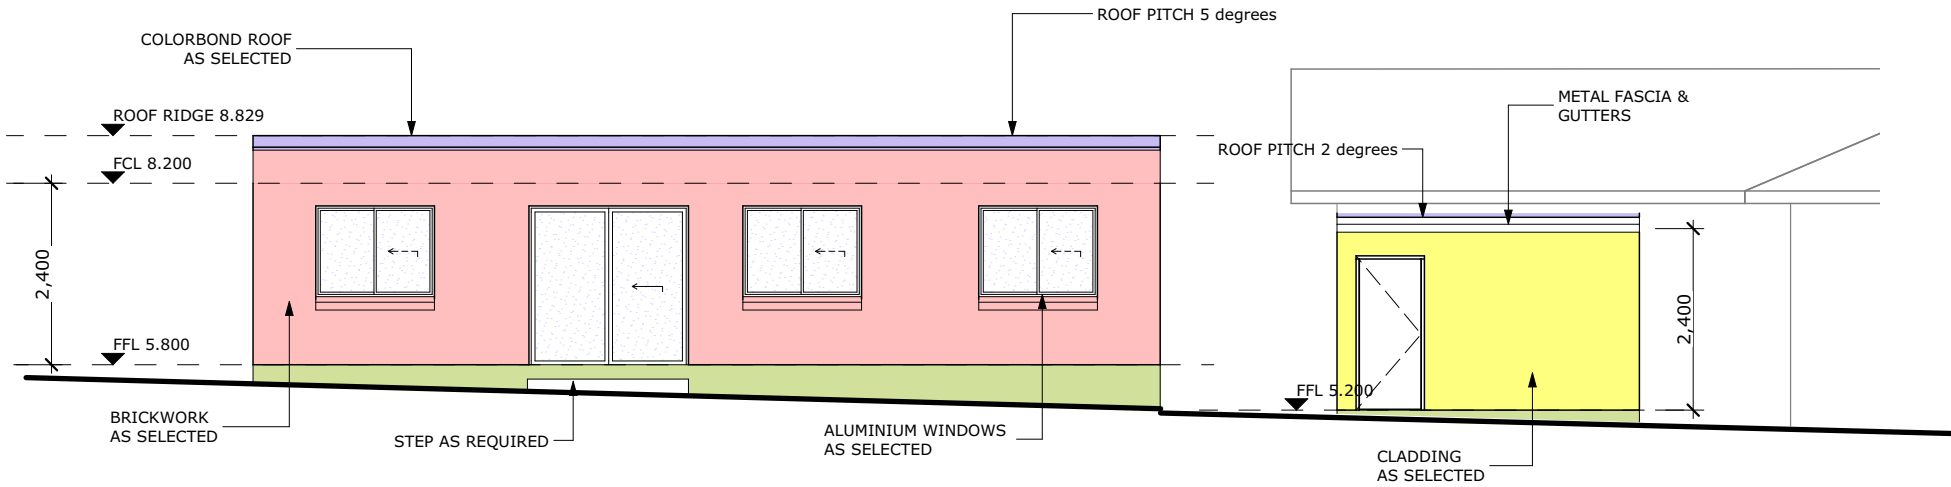

NORTH ELEVATION
1:100

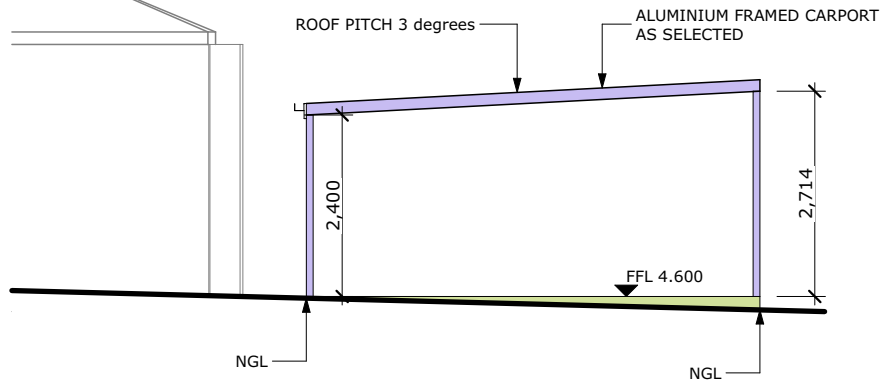

NORTH ELEVATION
1:100

CLIENT
ZEWEN HU

LOT 2, DP 10850
91 FIFTH AVE CAMPSIE NSW 2194

JOB:
PROPOSED NEW GRANNY

DRAWING
SIDE ELEVATIONS

SCALE AT A3:
A3

DRAWING No:
2024-1000

DATE:
16.04.24

SHEET:
5/12

ISSUE:
A

E:\current\campsie\CDC.pln

PLOT DATE: Wednesday, 5 June 2024

NOTES:
1. LEVELS SHOWN ARE APPROX. ONLY AND SHOULD BE VERIFIED ON SITE
2. FIGURED DIMENSIONS ARE TO BE TAKEN IN PREFERENCE TO SCALING
3. ALL MEASUREMENTS ARE IN MILLIMETRES UNLESS OTHERWISE STATED
4. WINDOW SIZES ARE NOMINAL ONLY. FINAL WINDOW SCHEDULE BY BUILDER

dD
davi e Chiara

PHONE: 0418 988 767
Email: david_dechiara@hotmail.com