

PROPOSED DEVELOPMENT

310-314 Taren Point Road, Caringbah, NSW
greenview Job No: 181209

GENERAL NOTES

- ALL WORKS SHALL BE CARRIED OUT IN ACCORDANCE WITH THE NOMINATED OR APPLICABLE COUNCIL SPECIFICATION.
- THE CONTRACTOR SHOULD REPORT ANY DISCREPANCIES ON THE DRAWINGS TO THE ENGINEER RESPONSIBLE FOR THE DESIGN.
- CONTRACTOR IS NOT TO ENTER UPON NOR DO ANY WORK WITHIN ADJACENT LANDS WITHOUT THE PERMISSION OF THE OWNER.
- SURPLUS EXCAVATED MATERIAL SHALL BE PLACED WHERE DIRECTED OR REMOVED FROM SITE.
- ALL NEW WORKS SHALL MAKE A SMOOTH JUNCTION WITH EXISTING.
- ALL DRAINAGE LINES THOUGH ADJACENT LOTS SHALL BE CONTAINED WITHIN EASEMENTS CONFORMING TO COUNCIL'S STANDARDS.
- PRIOR TO COMMENCEMENT OF WORK, THE CONTRACTOR SHALL PROVIDE A TRAFFIC MANAGEMENT PLAN PREPARED BY AN ACCREDITED PERSON IN ACCORDANCE WITH RMS REQUIREMENTS, FOR ANY WORK ON OR ADJACENT TO PUBLIC ROADS, PLAN TO BE SUBMITTED TO COUNCIL & RMS AS REQUIRED.
- THESE PLANS SHALL BE A READ IN CONJUNCTION WITH OTHER RELEVANT CONSULTANTS' PLANS, SPECIFICATIONS, CONDITIONS OF DEVELOPMENT CONSENT AND CONSTRUCTION CERTIFICATE REQUIREMENTS.
- THE BUILDER/CONTRACTOR SHALL LOCATE ALL EXISTING PUBLIC UTILITY SERVICES WITHIN THE SITE, FOOTPATH AREA AND ROAD RESERVE PRIOR TO THE COMMENCEMENT OF ANY WORKS. ALL LOCATIONS AND LEVELS OF SERVICES SHALL BE REPORTED TO THE STORMWATER ENGINEER PRIOR TO THE COMMENCEMENT OF ANY WORKS TO ENSURE THERE ARE NO OBSTRUCTIONS IN THE LINE OF THE DRAINAGE.
- THE BUILDER IS TO VERIFY ALL LEVELS ON SITE PRIOR TO COMMENCING CONSTRUCTION.
- ALL THE CLEANING EYES (OR INSPECTION EYES) FOR THE UNDERGROUND PIPES HAVE TO BE TAKEN UP TO THE FINISHED GROUND LEVEL FOR EASY IDENTIFICATION AND MAINTENANCE PURPOSES.
- ALL TERRACE FLOOR AND PLANTER GRATES TO HAVE FIRE COLLARS FITTED.
- ALL PITS HAVING AN INTERNAL DEPTH THAT EXCEEDS 1.0m SHALL BE PROVIDED WITH GALVANIZED STEP IRONS AT 300 mm CENTRES PLACED IN A STAGGERED PATTERN AND SHALL BE IN ACCORDANCE WITH THE AUSTRALIAN STANDARDS AS4198-1994.
- ALL MULCHING TO BE USED WITHIN THE AREA DESIGNATED AS ON SITE DETENTION STORAGE SHALL BE OF A NON-FLOATABLE MATERIAL SUCH AS DECORATIVE RIVER GRAVEL. BARK MULCHING SHALL NOT BE USED WITHIN THE DETENTION STORAGE AREA. PRIOR TO COMMENCING ANY WORKS ON SITE, THE BUILDER SHALL ENSURE THAT THE INVERT LEVELS OF WHERE THE SITE STORMWATER SYSTEM CONNECTION INTO COUNCIL'S KERBS/RAINAGE SYSTEM MATCH THE DESIGN LEVELS. ANY DISCREPANCIES SHALL BE REPORTED TO THE DESIGN ENGINEER IMMEDIATELY.
- GREENVIEW IS NOT RESPONSIBLE FOR THE ACCURACY OF ANY SURVEY INFORMATION PROVIDED ON THIS DRAWING.
- ALL LEVELS SHOWN ARE EXPECTED TO BE TO A H.D.
- ALL CHAINAGES AND LEVELS ARE IN METERS, AND DIMENSIONS IN MILLIMETRES, UNLESS NOTED OTHERWISE.
- THE SURVEY INFORMATION ON THIS DRAWING HAS BEEN PROVIDED BY THE ARCHITECT.
- CONTRACTORS SHALL ARRANGE FOR THE WORKS TO BE SET OUT BY A REGISTERED SURVEYOR.
- W & E DRAWINGS BY A REGISTERED SURVEYOR ARE REQUIRED PRIOR TO CERTIFICATION OF DRAINAGE.
- WHERE THESE PLANS ARE NOTED FOR DEVELOPMENT APPLICATION PURPOSES ONLY, THEY SHALL NOT BE USED FOR OBTAINING A CONSTRUCTION CERTIFICATE NOR USED FOR CONSTRUCTION PURPOSES WITHOUT WRITTEN APPROVAL.
- WATER TREATMENT DEVICES TO STRICTLY COMPLY WITH MANUFACTURING SPECIFICATIONS.

RAINWATER REUSE SYSTEM NOTES

- RAINWATER SUPPLY PLUMBING TO BE CONNECTED TO OUTLETS WHERE REQUIRED BY BASIX CERTIFICATE (BY OTHERS)
- NO DIRECT CONNECTION BETWEEN TOWN WATER SUPPLY AND THE RAINWATER SUPPLY
- PROVIDE AN APPROVED STOP VALVE AND/OR PRESSURE LIMITING VALVE AT THE RAINWATER TANK
- PROVIDE AT LEAST ONE EXTERNAL HOSE COCK ON THE TOWN WATER SUPPLY FOR FIRE FIGHTING
- PROVIDE APPROPRIATE FLOAT VALVE AND/OR SOLENOID VALVES TO CONTROL TOWN WATER SUPPLY INLET TO TANK IN ORDER TO ACHIEVE THE TOP-UP INDICATED ON THE TYPICAL DETAIL.
- ALL PLUMBING WORKS ARE TO BE CARRIED OUT BY LICENSED PLUMBERS IN ACCORDANCE WITH AS/NZS3500.1 NATIONAL PLUMBING AND DRAINAGE CODE.
- PRESSURE PUMP ELECTRICAL CONNECTION TO BE CARRIED OUT BY A LICENSED ELECTRICIAN.
- ONLY ROOF RUN-OFF IS TO BE DIRECTED TO THE RAINWATER TANK SURFACE WATER INLETS ARE NOT TO BE CONNECTED
- PIPE MATERIALS FOR RAINWATER SUPPLY PLUMBING ARE TO BE APPROVED MATERIALS TO AS/NZS3500 PART 1 SECTION 2 AND TO BE CLEARLY AND PERMANENTLY IDENTIFIED AS 'RAINWATER'. THIS MAY BE ACHIEVED FOR BELOW GROUND PIPES USING IDENTIFICATION TAPE (MADE IN ACCORDANCE WITH AS2648) OR FOR ABOVE GROUND PIPES BY USING ADHESIVE PIPE MARKERS (MADE IN ACCORDANCE WITH AS1345).
- EVERY RAINWATER SUPPLY OUTLET POINT AND THE RAINWATER TANK ARE TO BE LABELLED 'RAINWATER' ON A METALLIC SIGN IN ACCORDANCE WITH AS1319
- ALL INLETS AND OUTLETS TO THE RAINWATER TANK ARE TO HAVE SUITABLE MEASURES PROVIDED TO PREVENT MOSQUITO AND VERMIN ENTRY.
- ALL DOWNPIPES CHARGED TO THE RAINWATER TANK ARE TO BE SEALED UP TO GUTTER LEVEL AND BE PRESSURE TESTED AND CERTIFIED
- TOWN WATER CONNECTION TO RAINWATER TANK TO BE TO THE SATISFACTION OF THE REGULATORY AUTHORITY. THIS MAY REQUIRE PROVISION OF
 - PERMANENT AIR GAP
 - BACKFLOW PREVENTION DEVICE

SAFETY IN DESIGN NOTES

THERE ARE INHERENT RISKS WITH CONSTRUCTING, MAINTAINING, OPERATING, DEMOLISHING, DISMANTLING AND DISPOSING. WE NOTE THIS DESIGN IS TYPICAL OF SIMILAR DESIGNS, AS FAR AS IS REASONABLY PRACTICABLE RISKS HAVE BEEN ELIMINATED OR MINIMISED THROUGH THE DESIGN PROCESS. HAZARD CONTROLS MUST STILL BE IMPLEMENTED BY THE CONTRACTOR, OWNER OR OPERATOR TO ENSURE THE SAFETY OF WORKERS. GREENVIEW ASSESSMENT DID NOT IDENTIFY ANY UNIQUE RISKS ASSOCIATED WITH THE DESIGN.

EARTHWORK NOTES

- IT IS THE CONTRACTORS RESPONSIBILITY TO LOCATE AND LEVEL ALL EXISTING SERVICES PRIOR TO THE COMMENCEMENT OF ANY EARTHWORKS.
- THE CONTRACTOR SHALL CLEAR THE SITE BY REMOVING ALL RUBBISH, FENCES AND DEBRIS ETC. TO THE EXTENT OF THE PROPOSED DEVELOPED AREA.
- PROVIDE PROTECTION BARRIERS TO PROTECTED/SENSITIVE AREAS PRIOR TO ANY BULK EXCAVATION.
- OVER FULL AREA OF EARTHWORKS, CLEAR VEGETATION, RUBBISH, SLABS ETC. AND STRIP TOP SOIL AVERAGE 200mm THICK. REMOVE FROM SITE, EXCEPT TOP SOIL, FOR RE-USE.
- CUT AND FILL OVER THE SITE TO LEVELS REQUIRED.
- PRIOR TO ANY FILLING IN AREAS OF CUT OR IN EXISTING GROUND, PROOF ROLL THE EXPOSED SURFACE WITH A ROLLER OF MINIMUM WEIGHT OF 5 TONNES WITH A MINIMUM OF 10 PASSES.
- EXCAVATE AND REMOVE ANY SOFT SPOTS ENCOUNTERED DURING PROOF ROLLING AND REPLACE WITH APPROVED FILL COMPACTED IN LAYERS. THE WHOLE OF THE EXPOSED SUBGRADE AND FILL SHALL BE COMPACTED TO 98% STANDARD MAXIMUM DRY DENSITY AT OPTIMUM MOISTURE CONTENT \pm 2%.
- FOR ON SITE FILLING AREAS, THE CONTRACTOR SHALL TAKE LEVELS OF EXISTING SURFACE AFTER STRIPPING TOPSOIL AND PRIOR TO COMMENCING FILL OPERATIONS.
- WHERE HARD ROCK IS EXPOSED IN THE EXCAVATED SUB-GRADE, THIS WILL BE INSPECTED AND A DECISION MADE ON THE LEVEL TO WHICH EXCAVATION IS TAKEN.
- FILL IN 200mm MAXIMUM (LOOSE THICKNESS) LAYERS TO UNDERSIDE OF BASECOURSE USING THE EXCAVATED MATERIAL AND COMPACTED TO 98% STANDARD (AS 1289 S1.1). MAXIMUM DRY DENSITY AT OPTIMUM MOISTURE CONTENT \pm 2% SHOULD THERE BE INSUFFICIENT MATERIAL FROM SITE EXCAVATIONS, IMPORT AS NECESSARY CLEAN GRANULAR FILL TO APPROVAL.
- CONNECTION TESTING SHALL BE CARRIED OUT AT THE RATE OF 2 TESTS PER 1000SQ METRES PER LAYER BY A REGISTERED NATA LABORATORY. THE COSTS OF TESTING AND RE-TESTING ARE TO BE ALLOWED FOR BY THE BUILDER.
- BATTERS TO BE AS SHOWN, OR MAXIMUM 1 VERT : 4 HORIZ.
- ALL CONDUITS AND MAINS SHALL BE LAID PRIOR TO LAYING FINAL.
- ALL BATTERS AND FOOTPATHS ADJACENT TO ROADS SHALL BE TOP SOILED WITH 150mm APPROVED LOAM AND SEEDED UNLESS OTHERWISE SPECIFIED.

DRAINAGE INSTALLATION

RCP CONVENTIONAL

INSTALLATIONS & ROAD CROSSINGS

- SUPPLY & INSTALLATION OF DRAINAGE WORKS TO BE IN ACCORDANCE WITH THESE DRAWINGS, THE COUNCIL SPECIFICATION AND THE CURRENT APPLICABLE AUSTRALIAN STANDARDS.
- BACKFILL SHALL BE PLACED & COMPACTED IN ACCORDANCE WITH THE SPECIFICATION. A GRANULAR GRAVEL AGGREGATE MATERIAL (<10mm) BACKFILL IS RECOMMENDED FOR THE BEDDING, HAUNCH SUPPORT AND SIDE ZONE DUE TO ITS SELF COMPACTING ABILITY.
- A MINIMUM OF 150mm CLEARANCE IS TO BE PROVIDED BETWEEN THE OUTSIDE OF THE PIPE BARREL AND THE TRENCH WALL FOR PIPES < 600 DIA. 200mm CLEARANCE FOR PIPES 600 TO 1200 DIA. AND 200 CLEARANCE FOR PIPES > 1200 DIA.
- BEDDING OF THE PIPELINES IS TO BE TYPE 'HS2' IN ACCORDANCE WITH THE STANDARDS AND AS FOLLOWS:
 - COMPACTED GRANULAR MATERIAL IS TO COMPLY WITH THE FOLLOWING GRADINGS:

	M	19	2.3600	0.6000	0.3000	0.1500	0.0750
% MASS PASSING	100	50-100	20-90	10-60	0-25	0-10	
 - AND THE MATERIAL PASSING THE 0.075 SIEVE HAVING LOW PLASTICITY AS DESCRIBED IN APPENDIX D OF AS1726.
 - BEDDING DEPTH UNDER THE PIPE TO BE 100mm.
 - BEDDING MATERIAL TO BE EXTENDED FROM THE TOP OF THE BEDDING ZONE UP TO 0.3 TIMES PIPE OUTSIDE DIAMETER. THIS REPRESENTS THE HAUNCH ZONE.
 - THE BEDDING & HAUNCH ZONE MATERIAL IS TO BE COMPACTED TO A MINIMUM RELATIVE COMPACTION OF 98% WITHIN ROAD RESERVES AND TRAFFICABLE AREAS AND 95% ELSEWHERE FOR COHESIVE MATERIAL OR A MINIMUM DENSITY INDEX OF 70% IN ACCORDANCE WITH THE STANDARDS FOR COHESIONLESS MATERIAL.
 - COMPACTION TESTING SHALL BE CARRIED OUT BY AN APPROVED ORGANISATION WITH A NATA CERTIFIED LABORATORY FOR ALL DRAINAGE LINES LAID WHOLLY OR IN PART UNDER THE KERB & GUTTER OR PAVEMENT

ROOF DRAINAGE

- ALL ROOF DRAINAGE IS TO BE DESIGNED AND INSTALLED IN ACCORDANCE WITH THE CURRENT APPLICABLE AUSTRALIAN STANDARDS INCLUDING AS3500.3, NCC AND COUNCIL'S SPECIFICATIONS.
- DOWNPIPES SHOWN ARE INDICATIVE ONLY. REFER ARCHITECTURALS FOR FINAL LOCATIONS.
- GREENVIEW RECOMMENDS ONE MATERIAL FOR AESTHETICS REASONS AND PAINTED TO PROTECT THEM AGAINST ULTRA-VIOLET LIGHT DAMAGE, UNLESS APPROVED OTHERWISE BY THE PROJECT ARCHITECT.
- ALL DOWNPIPES TO HAVE LEAF GUARDS.
- ALL EAVES GUTTERS ARE TO BE DESIGNED TO THE 5% AEP (20YR) STORM EVENTS UNO
- ALL EAVES GUTTER OVERFLOWS ARE TO BE IN ACCORDANCE WITH AS3500.3 G3
- ALL BOX GUTTERS ARE TO BE DESIGNED TO CATER TO THE 1% AEP (100YR) STORM EVENTS UNO
- IN ACCORDANCE WITH AS3500.3 CLAUSE 3.7.6 G, BOX GUTTERS SHALL:
 - BE STRAIGHT (WITHOUT CHANGE IN DIRECTION)
 - HAVE A HORIZONTAL CONSTANT WIDTH BASE (SOLE) WITH VERTICAL SIDES IN A CROSS-SECTION.
 - HAVE A CONSTANT LONGITUDINAL SLOPE BETWEEN 1:200 AND 1:40 (DISCHARGE AT THE DOWNSTREAM END WITHOUT CHANGE OF DIRECTION (I.E. NOT TO THE SIDE)) AND
 - BE SEALED TO THE RAINFLEADS AND SUMPS
- GREENVIEW RECOMMENDS THAT THE BUILDER VERIFIES THAT ANY AND ALL BOX GUTTERS HAVE BEEN DESIGNED BY A QUALIFIED CIVIL ENGINEER PRIOR TO THE COMMENCEMENT OF WORKS.
- GREENVIEW RECOMMENDS A SPECIFIC INSPECTION AND CERTIFICATION BY A QUALIFIED CIVIL ENGINEER OF ANY AND ALL BOX GUTTERS INSTALLED ON THE PROJECT PRIOR TO OCCUPATION CERTIFICATE

STORMWATER DRAINAGE NOTES

- STORMWATER DRAINAGE SHALL BE GENERALLY IN ACCORDANCE WITH CURRENT AUSTRALIAN STANDARDS INCLUDING AS3500.3, NCC AND COUNCIL'S SPECIFICATION.
- PIPES OF 225mm DIA. AND UNDER SHALL BE UPVC
- PIPES OF 300mm DIA. AND LARGER SHALL BE FRC OR CONCRETE CLASS 2 RUBBER RING JOINTED UNO.
- ALL FRC OR RCP STORMWATER PIPES WITHIN ROAD RESERVE AREAS TO BE CLASS 3 U.N.O. BY COUNCILS SPECIFICATION.
- PIPES SHALL GENERALLY BE LAID AT THE GRADES INDICATED ON THE DRAWINGS.
- MINIMUM COVER TO PIPES 300mm DIA. AND OVER GENERALLY SHALL BE 600mm IN CARPARK & ROADWAY AREAS UNO.
- ALL PIPES LOCATED IN LANDSCAPE AREAS TO HAVE 300mm COVER, WHERE NOT POSSIBLE, IT AND COVER IS BETWEEN 150mm AND 300mm USE SEWER GRADE PIPE.
- PIPES 225mm DIA AND OVER SHALL BE LAID AT 0.5% MIN. GRADE U.N.O.
- PIPES UP TO 150mm DIA SHALL BE LAID AT 1.0% MIN. GRADE U.N.O.
- BACKFILL TRENCHES WITH APPROVED FILL COMPACTED IN 200mm LAYERS TO 98% OF STANDARD DENSITY.
- ANY PIPES OVER 16% GRADE SHALL HAVE CONCRETE BULKHEADS AT ALL JOINTS
- THE MINIMUM SIZES OF THE STORMWATER DRAINAGE PIPES SHALL NOT BE LESS THAN 90mm DIA FOR CLASS 1 BUILDINGS AND 100mm DIA FOR OTHER CLASSES OF BUILDING OR AS REQUIRED BY THE REGULATORY AUTHORITY.
- ALL SUBSOILS TO BE EXPOSED BY ALL PITS A 3.0m SUBSOIL LINE FALLING TO PITS TO MATCH PIT INVERTS.
- ALL LANDSCAPED PITS TO BE 450 SQUARE UNO
- GREENVIEW RECOMMENDS ALL COURTYARDS TO HAVE 450 SQUARE PLASTIC PIT INSALLED WITH A 150mm DIA. CONNECTION TO FORMAL DRAINAGE SYSTEM.
- ALL DRIVEWAY PITS TO BE 600 SQUARE UNLESS NOTED OTHERWISE
- PITS TO APPROVAL OR OWNERS HAVING TO REMOVE HEAVY ACCESS COVERS (AS3500.3 CLAUSE 7.10.2.b.ii)
- ALL STORMWATER DRAINAGE WORK TO AVOID TREE ROOTS, WHERE NOT POSSIBLE, ALL EXCAVATIONS IN VICINITY OF TREE ROOTS ARE TO BE HAND DUG
- GEOTEXTILE FABRIC TO BE PLACED UNDER RIP RAP SCOUR PROTECTION WHERE APPLICABLE.
- ALL BATTERS OF PITS TO BE BENCHED (TO HALF PIPE DEPTH) TO THE INVERT OF THE OUTLET PIPE AND PROVIDE GALVANISED ANGLE SURROUNDINGS TO GRATE.
- ANY VARIATION TO THAT WORKS AS SHOWN ON THE APPROVED DRAWINGS ARE TO BE CONFIRMED BY THE ENGINEER PRIOR TO THE COMMENCEMENT.
- ALL BALCONIES AND ROOFS TO BE DRAINED AND TO HAVE SAFETY OVERFLOWS IN ACCORDANCE WITH RELEVANT AUSTRALIAN STANDARDS.
- ALL GRATES TO HAVE CHILDPROOF LIDS
- ALL WORK WITHIN COUNCIL RESERVE AREAS TO BE INSPECTED BY COUNCIL PRIOR TO BACKFILLING.
- COUNCIL'S ISSUED FOOTWAY DESIGN LEVELS TO BE INCORPORATED INTO THE FINISHED LEVELS ONCE ISSUED BY COUNCIL.
- WATER PROOF ALL CONCRETE BALCONIES & ROOFS TO ARCHITECTS DETAILS
- ALL BALCONIES TO HAVE FLOOR WASTE AND 1% FALL WITH SAFETY OVERFLOW.
- ALL SUBSOIL DRAINAGE SHALL BE A MINIMUM OF 065mm AND SHALL BE PROVIDED WITH A FILTER SOCK. THE SUBSOIL DRAINAGE SHALL BE INSTALLED IN ACCORDANCE WITH DETAILS TO BE PROVIDED BY THE CONSULTING CONSULTANT.
- SUBSOIL DRAINAGE PIPES AND FITTINGS SHALL BE PERFORATED PLASTIC TO CURRENT AUSTRALIAN STANDARDS. LAY PIPES ON FLOOR OF TRENCH GRADED AT 1% MIN. AND OVERLAY WITH FILTER MATERIAL EXTENDING TO WITHIN 200mm OF SURFACE. PROVIDE FILTER FABRIC OF PERMEABLE POLYPROPYLENE BETWEEN FILTER MATERIAL AND TOPSOIL. PROVIDE FLUSHING EYES AT HIGH POINTS OR TO COUNCILS REQUIREMENTS.
- GRATES TO BE IN ACCORDANCE WITH TABLE BELOW.

PIT GRATE INLINE TYPE

GRATE TYPE	TRAFFIC CONDITIONS
A - EXTRA LIGHT DUTY	FOOTPATHS AND AREAS ACCESSIBLE ONLY TO PEDESTRIANS AND PEDAL CYCLISTS
B - LIGHT DUTY	FOOTPATHS THAT CAN BE MOUNTED BY VEHICLES.
C - MEDIUM DUTY	WALKS AND PEDESTRIAN AREAS OPEN TO SLOW MOVING COMMERCIAL VEHICLES
D - HEAVY DUTY	CARRIAGEWAYS OF ROBES AND AREAS OPEN TO COMMERCIAL VEHICLES.

- TABLE AS PER AS3500 - 2006. ENGINEER TO BE NOTIFIED IF LOAD CONDITIONS LISTED ABOVE ARE EXCEEDED.
31. COVER TO PIPE TO BE AS PER TABLE BELOW:

COVER TABLE

LOCATION	PIPE TYPE	COVER
LANDSCAPE	PVC	300
LANDSCAPE (SINGLE DWELLING)	PVC	100
UNDER TRAFFICABLE AREA	PVC	100 BELOW UNDERSIDE OF PAVEMENT
CONCRETE	STEEL	N/A BELOW UNDERSIDE OF PAVEMENT
ROADS	RCP	100 BELOW UNDERSIDE OF PAVEMENT

- GREENVIEW'S STORMWATER SYSTEM HAS BEEN DESIGNED TO CAPTURE SURFACE RUNOFF FROM THE SITE ITSELF BUT DOES NOT INCORPORATE SPECIFIC GROUNDWATER CAPTURE MECHANISMS. IN SOME CASES, GROUNDWATER INUNDATION MAY BE A SIGNIFICANT SOURCE OF WATER DURING A STORM EVENT. GREENVIEW RECOMMENDS THAT ALL RETAINING WALLS CLOSE TO HABITABLE AREAS BE FITTED WITH AN IMPERMEABLE MEMBRANE AND SUBSOIL DRAINAGE TO PREVENT GROUNDWATER INGRESS.
- GREENVIEW RECOMMENDS ALL IN-GROUND STORMWATER PIPE RUNS ARE SET OUT BY THE BUILDER PRIOR TO COMMENCEMENT OF WORKS. WHERE 300MM COVER IS NOT ACHIEVED, NOTIFY ENGINEER.
- WHERE STORMWATER DRAINAGE WORKS ARE TO BE UNDERTAKEN PRIOR TO THE CONSTRUCTION OF THE BUILDING, THE BUILDER IS TO SET OUT THE FLOOR LEVELS AND ENSURE PROPOSED STORMWATER DRAINAGE LEVELS AND BUILDING LEVELS ARE COMPATIBLE. NOTIFY ENGINEER IMMEDIATELY IF ANY DISCREPANCIES.

ON-SITE DETENTION

- ON-SITE DETENTION (OSD) TANKS ARE TO BE DESIGNED AND INSTALLED IN ACCORDANCE WITH THE CURRENT APPLICABLE AUSTRALIAN STANDARDS INCLUDING AS3500.3, NCC AND COUNCIL'S SPECIFICATIONS.
- IT IS CRITICAL THAT THE MINIMUM OSD VOLUME AS CALCULATED BY THE DESIGN AND NOTED ON THESE PLANS IS ACHIEVED ON SITE. VOLUMES TO BE VERIFIED BE REGISTERED SURVEYOR AND NOTED IN THE WAE SURVEY PRIOR TO CERTIFICATION.
- OSD VOLUME MAY BE ACHIEVED IN BELOW GROUND TANK, OR ABOVE GROUND PONDING, OR RAINWATER TANK OFFSET, OR INFILTRATION/ABSORPTION SYSTEM. EACH COUNCIL HAS SPECIFIC GUIDELINES FOR HOW STORMWATER FLOWS ARE TO BE CONTROLLED AND DISCHARGED.
- PONDING AND OVERFLOW LEVELS FROM THE OSD SHALL BE NOT LESS THAN 300mm BELOW ADJACENT HABITABLE FLOOR LEVELS OF BUILDINGS AND NOT LESS THAN 150mm BELOW NON-HABITABLE FLOOR LEVELS (AS3500.1 CLAUSE 7.10.1)

BELOW GROUND OSD TANKS

- THE HYDRAULIC CONTROL FOR THE STORAGE (USUALLY ORIFICE PLATE) SHALL BE FIRMLY FIX IN PLACE TO PREVENT REMOVAL OR TAMPERING. A PLATE OF 3mm TO 5mm THICK STAINLESS STEEL WITH A CIRCULAR HOLE SHALL BE USED, PROVIDED:
 - IT IS MACHINED TO 0.5mm ACCURACY
 - IT RETAINS A SHARP EDGE; AND
 - THE ORIFICE DIAMETER IS NOT LESS THAN 25mm (AS 3500.3 CLAUSE 7.10.2)
- INSPECTION / ACCESS OPENINGS SHALL BE PROVIDED ABOVE THE LOCATION OF THE OUTLET WITH DIMENSIONS AT LEAST 600mm x 600mm OR 600mm DIA. FOR THE OUTLET WITH DIMENSIONS AT LEAST 600mm x 600mm DIA. FOR DEEPER STORAGE. THERE SHALL BE NO IMPEDIMENTS TO THE REMOVAL OF DEBRIS THROUGH THIS OPENING. INSPECTION SHALL BE POSSIBLE WITHOUT RESIDENTS OR OWNERS HAVING TO REMOVE HEAVY ACCESS COVERS (AS3500.3 CLAUSE 7.10.2.b.ii)
- WHERE STORAGE ARE NOT DEEP ENOUGH TO WORK IN (<1.5m DEEP), ACCESS SHALL BE PROVIDED AT INTERVALS OF APPROXIMATELY 10m TO ALLOW THE SYSTEM TO BE FLUSHED TO THE STORAGE/OUTLET ACCESS SHALL BE PROVIDED AT THE OUTLET (AS3500.3 CLAUSE 7.10.2.b.iii)
- A SUMP SHALL BE PROVIDED AT THE OUTLET POINT, SET BELOW THE LEVEL OF THE MAIN STORAGE TO COLLECT DEBRIS. WHERE A DISCHARGE CONTROL PIT IS INCLUDED IN THE STORAGE< THIS SHALL CONTAIN A SUMP SET A MINIMUM OF 1.5 TIMES THE DEPTH OF THE ORIFICE OF THE OUTLET BELOW THE CENTRE OF THE ORIFICE. SUMPS SHALL BE PROVIDED WITH WEEP HOLES TO DRAIN OUT TO THE SURROUNDING SOIL, AND SHALL BE FOUNDED ON A COMPACTED GRANULAR BASE.
- WHERE THE DEPTH OF THE TANK EXCEEDS 1.2m, A LADDER IN ACCORDANCE WITH AS3500.3 CLAUSE 7.5.4 SHALL BE INSTALLED.
- BELOW GROUND OSD SYSTEMS SHALL CONFORM WITH AS2865.
- IN ACCORDANCE WITH AS3500.3 CLAUSE 7.10.2.D SCREENS (TRASH RACKS) WITH THE FOLLOWING CHARACTERISTICS SHOULD BE PROVIDED TO COVER EACH ORIFICE OUTLET:
 - FOR ORFICES UP TO 150mm DIA., A FINE APERTURE-EXPANDED METAL MESH SCREEN WITH A MINIMUM AREA OF 50 TIMES THE AREA OF THE ORIFICE. FOR LARGER DIA. ORFICES, A COARSER GRID MESH WITH A MINIMUM AREA OF 20 TIMES THE ORIFICE AREA MAY BE USED AS AN ALTERNATIVE.
 - STEEL SCREENS SHOULD BE STAINLESS STEEL, OR HOT-DIP GALVANIZED
 - WHERE APERTURE-EXPANDED MESH SCREENS ARE EMPLOYED, THEY SHOULD BE POSITIONED SO THAT THE OVAL-SHAPED HOLES ARE HORIZONTAL, WITH THE PROTRUDING LIP ANGLED UPWARDS AND FACING DOWNSTREAM. A HANDLE MAY BE FITTED TO ENSURE CORRECT ORIENTATION AND EASY REMOVAL FOR MAINTENANCE.
 - SCREENS SHOULD BE PLACED NO FLATTER THAN 45 DEGREES TO THE HORIZONTAL. IN SHALLOW STORAGE UP TO 800mm DEEP, IN DEEPER OR MORE REMOTE LOCATIONS, THE MINIMUM ANGLE SHOULD BE 60 DEGREES TO THE HORIZONTAL.
- IF THE BELOW GROUND OSD STORAGE IS SEALED, A VENT SHOULD BE PROVIDED TO EXPEL ANY NOXIOUS GASES (AS3500.3 CLAUSE 7.10.2.D.B).
- THE STORAGE SHOULD BE DESIGNED TO FILL WITHOUT CAUSING OVERFLOWS IN UPSTREAM CONDUITS DUE TO BACKWATER EFFECTS (AS3500.3 CLAUSE 7.10.2.D.C)
- BELOW GROUND STORAGE SHALL BE CONSTRUCTED OF CONCRETE, MASONRY, ALUMINIUM/ZINC AND ALUMINIUM/ZINC/MAGNESIUM ALLOY-COATED STEEL, ZINC-COATED STEEL, GALVANISED IRON OR PLASTICS (AS3500.3 7.10.3)

ABOVE GROUND OSD TANKS

- WHERE ABOVE-GROUND OSD SYSTEMS ARE PROPOSED TO BE LOCATED IN LANDSCAPED AREAS THE FOLLOWING CRITERIA IS RECOMMENDED IN ACCORDANCE WITH AS3500.3 N12 A.
 - A DESIRABLE MINIMUM SLOPE FOR SURFACES DRAINING TO AN OUTLET TO BE 1:60, AND AN ABSOLUTE MINIMUM SLOPE TO BE 1:100.
 - THE DESIRABLE MAXIMUM DEPTH OF PONDING UNDER DESIGN CONDITIONS TO BE 300mm.
 - STORAGE VOLUMES IN LANDSCAPING AREAS TO BE INCREASED BY 20% TO ALLOW FOR VEGETATION GROWTH, CONSTRUCTION INACCURACIES AND POSSIBLE FILLING.
 - SUBSOIL DRAINS TO BE PROVIDED AROUND OUTLETS TO PREVENT THE GROUND BECOMING SATURATED DURING PROLONGED WET WEATHER; AND
 - WHERE THE STORAGE IS LOCATED IN AREAS WHERE FREQUENT PONDING WOULD CAUSE MAINTENANCE PROBLEMS OR INCONVENIENCE, THE FIRST 10% TO 20% OF THE STORAGE SHOULD BE IN AN AREA THAT CAN TOLERATE FREQUENT INUNDATION, SUCH AS A PAVED OUTDOOR ENTERTAINMENT AREA, A SMALL UNDERGROUND TANK, A PERMANENT WATER FEATURE OR A ROCKERY.
- WHERE ABOVE-GROUND OSD SYSTEMS ARE PROPOSED TO BE LOCATED IN DRIVEWAY AND CAR PARK STORAGE, THE FOLLOWING CRITERIA IS RECOMMENDED IN ACCORDANCE WITH AS3500.3 N12 B:
 - DEPTHS OF PONDING TO NOT EXCEED 200mm UNDER DESIGN CONDITIONS
 - TRANSVERSE PAVING SLOPES WITHIN STORAGE TO BE NOT LESS THAN 1:140; AND
 - WHERE THE STORAGE IS LOCATED IN COMMONLY USED AREAS WHERE PONDING WOULD CAUSE INCONVENIENCE, PART OF THE STORAGE SHOULD BE PROVIDED IN AN AREA OR FORM THAT WILL NOT CAUSE A NUISANCE.

MAINTENANCE SCHEDULE: ON SITE DETENTION (OSD)

ALL OSD MAINTENANCE TASKS SHOULD BE UNDERTAKEN AFTER A SIGNIFICANT STORM EVENT

6 MONTHLY

ELEMENT	TASK	DESCRIPTION / ACTION
ORIFICE PLATE	CHECK FOR BLOCKAGE	CHECK PLATE FOR BLOCKAGE AND CLEAN
TRASH SCREEN	CHECK / CLEAN	CHECK AND CLEAN TRASH SCREEN
PIT SUMP	CHECK FOR SEDIMENT	CHECK FOR SEDIMENT / LITTER / SLUDGE AND CLEAN-OUT
GRATED LIDS	CHECK FOR DAMAGE	CHECK FOR CORROSION OR OTHER DAMAGE AND REPAIR / REPLACE AS NEEDED
	CLEAR BLOCKAGES	CHECK AND CLEAR BLOCKAGES
STORAGE LIDS	CHECK	REMOVE DEBRIS / MULCH / LITTER / SEDIMENT
OUTLET PIPES	CHECK FOR BLOCKAGES	CHECK / CLEAN / FLUSH OUTLET PIPES. REMOVE ANY BLOCKAGES
STEP IRONS	CHECK FIXING	ENSURE STEP-IRON FIXINGS ARE SECURE AND REPAIR AS NEEDED

ANNUALLY

ELEMENT	TASK	DESCRIPTION / ACTION
ORIFICE PLATE	CHECK ATTACHMENT	ENSURE PLATE IS MOUNTED SECURELY, TIGHTEN AND SEAL GAPS AS REQUIRED
TRASH SCREEN	CHECK ATTACHMENT	ENSURE PLATE IS MOUNTED SECURELY, TIGHTEN AND SEAL GAPS AS REQUIRED
	CHECK CORROSION	CHECK TRASH SCREEN FOR CORROSION, ESPECIALLY AT CORNERS NEAR WELDS AND REPAIR / REPLACE AS NEEDED
STEP IRONS	CHECK FOR CORROSION	EXAMINE STEP IRONS AND REPAIR ANY DAMAGE
INTERNAL WALLS	CHECK	CHECK FOR CRACKS / SPALLING AND REPAIR AS NEEDED
OSD SURROUNDS	CHECK FOR SUBSIDENCE	CHECK FOR SUBSIDENCE (WHICH MAY INDICATE LEAKS) AND REPAIR AS NEEDED


5-YEARLY

ELEMENT	TASK	DESCRIPTION / ACTION
ORIFICE PLATE	CHECK ORIFICE PLATE	CHECK ORIFICE SIZE AGAINST WAE AND CHECK FOR PITTING / SCARRING, REPLACE IF NECESSARY

COLOUR LEGEND

NEW (REFER TO SCHEDULES FOR COLOUR DEFINITION)
EXISTING
REMOVED OR RELOCATED

RECOMMENDED SAFETY SIGNS

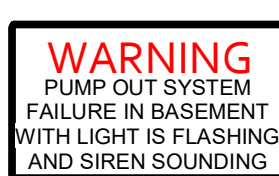

BASEMENT PUMP OUT FAILURE WARNING SIGN

- SIGN SHALL BE PLACED IN A CLEAR AND VISIBLE LOCATION WHERE VEHICLES ENTER THE BASEMENT



CONFINED SPACE DANGER SIGN

- A CONFINED SPACE DANGER SIGN SHALL BE POSITIONED IN A LOCATION AT ALL ACCESS POINTS, SUCH THAT IT IS CLEARLY VISIBLE TO PERSONS PROPOSING TO ENTER THE BELOW GROUND TANKS CONFINED SPACE.
 - MINIMUM DIMENSIONS OF THE SIGN
 - 300mm x 450mm (LARGE ENTRIES SUCH AS DOORS)
 - 250mm x 180mm (SMALL ENTRIES SUCH AS GRATES & MANHOLES)
- THE SIGN SHALL BE MANUFACTURED FROM COLOUR BONDED ALUMINIUM OR POLYPROPYLENE
- SIGN SHALL BE AFFIXED USING SCREWS AT EACH CORNER OF THE SIGN

EXISTING SERVICES



ABBREVIATIONS

DP	DOWN PIPE
FFL	PROPOSED FINISHED FLOOR LEVEL
GL	PROPOSED PIT SURFACE LEVEL
IL	PROPOSED INVERT LEVEL
IO	INSPECTION OPENING
K&G	KERB & GUTTER
RGP	FINISHED PAVEMENT LEVEL
RKG	REINFORCED CONCRETE PIPE
RL	ROLL KERB & GUTTER
RW	FINISHED SURFACE LEVEL
RWO	RAINWATER DRAINAGE OUTLET
RWT	PROPOSED RAINWATER TANK
TK	TOP OF NEW KERB LEVEL
TOW	TOP OF NEW RETAINING WALL LEVEL
TWL	TOP OF WATER LEVEL
UPVC	RIGID PVC PIPE
VD	VERTICAL DROPPER

GREENVIEW CIVIL SHEET LIST		
No.	SHEET NAME	REV.
C01	NOTES & LEGENDS	4
C02	BASEMENT 2 DRAINAGE PLAN	4
C03	BASEMENT 1 DRAINAGE PLAN	4
C04	GROUND FLOOR DRAINAGE PLAN	4
C05	SITE STORMWATER DETAILS SHEET 1	4
C06	SITE STORMWATER DETAILS SHEET 2	1
C10	GROUND FLOOR TURNING PATHS SHEET 1	1
C11	BASEMENT 1 TURNING PATHS SHEET 1	1
C12	BASEMENT 1 TURNING PATHS SHEET 2	1
C13	BASEMENT 1 TURNING PATHS SHEET 3	1
C14	BASEMENT 2 TURNING PATHS SHEET 1	1
C15	BASEMENT 2 TURNING PATHS SHEET 2	1

REV.	DATE	BY	DESCRIPTION	REV.	DATE	BY	DESCRIPTION
4	08.05.20	LAS	ISSUED FOR APPROVAL				
3	02.08.19	LTR	ISSUED FOR DA				
2	25.06.19	JPS	ISSUED FOR DA				
1	24.06.19	JPS	ISSUED FOR APPROVAL				

DESIGN:
CHECKED: AMcK
SCALE: 1 : 100
SIZE: A1



greenview
CONSULTING

PROPOSED DEVELOPMENT


310-314 Taren Point Road, Caringbah, NSW

MBD Developments

CIVIL DESIGN

NOTES & LEGENDS

181209
PRELIMINARY
C01 4

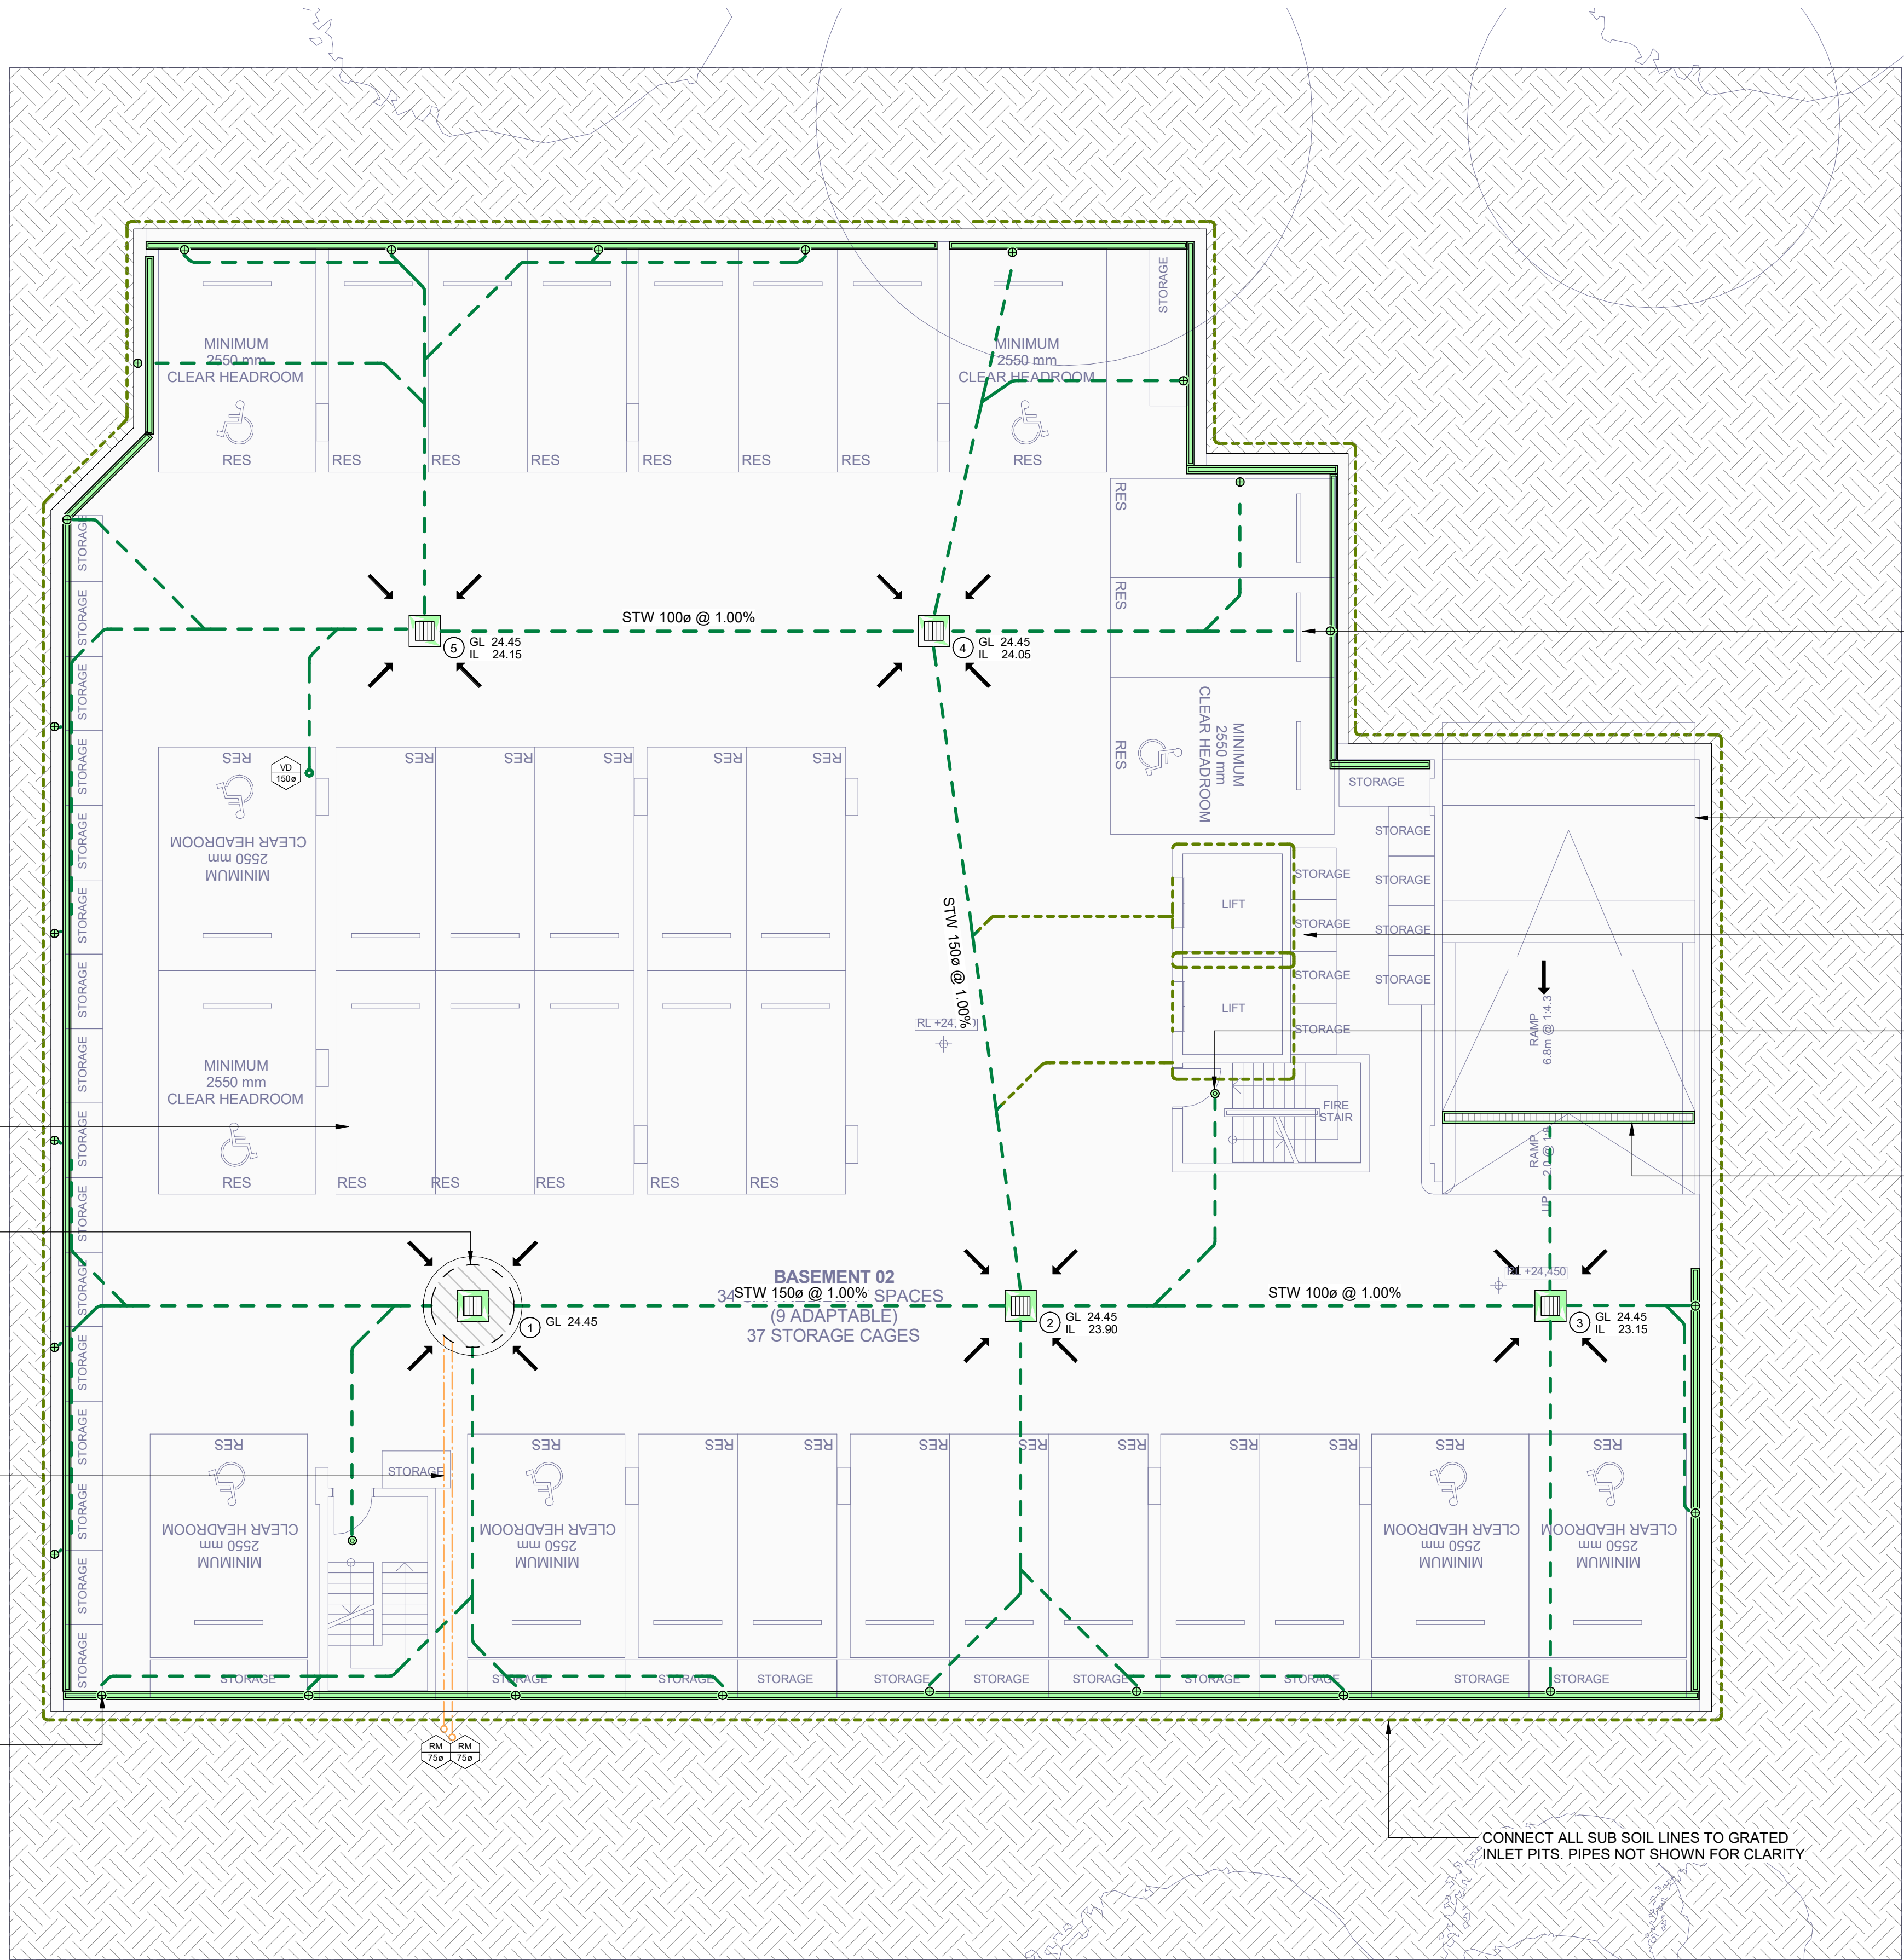

LEGEND

- HARDSTAND
- EARTH

CIV - FIXTURES SCHEDULE		
	TYPE	DESCRIPTION
		GRATED LID
		GRATED STORMWATER PIT
		PERIMETER GRATES
		PERIMETER STRIP DRAIN
		SEALED LID
		SEALED STORMWATER PIT
	300W	GRATED STRIP DRAIN
	RWO	RAINWATER OUTLET

CIV - STANDARD SYMBOLS	
	DESCRIPTION
	FALL ARROW
	OVERLAND FLOW PATH

CIV - STORMWATER SERVICES		
	TYPE	DESCRIPTION
	RM	RISING MAIN
	SS	SUB SOIL DRAINAGE
	STW	STORMWATER

BASEMENT PUMP-OUT PIT


- WBNM MODEL INDICATES Q100 5min = 10L/s FROM 130m² OF EXPOSED DRIVEWAY, AND V100 2hr =14m³
- MINIMUM VOLUME = 15m³
- SIZED TO TAKE SEEPAGE FLOWS IN ACCORD WITH GEOTECH FINDINGS & 130m² OF EXPOSED DRIVEWAY
- PROVIDE DUAL SUBMERSIBLE PUMPS WITH MINIMUM CAPACITY = 12L/s

BASEMENT 2 DRAINAGE PLAN

Scale: 1 : 100

1. ALL PIPES TO BE 100mmØ @ 1% MINIMUM UNLESS KNOWN OTHERWISE.
2. ALL BASES OF PITS TO BE BENCHMARKED (TO HALF PIPE DEPTH) TO THE INVERT OF THE OUTLET PIPE WITH ALL PIPES CUT FLUSH WITH SIDE OF PIT, TO ALLOW SMOOTH FLOW OF STORMWATER.
3. PROVIDE GALVANISED ANGLE SURROUNDINGS TO GRATE WHERE IN TRAFFICABLE AREAS.

REV.	DATE	BY	DESCRIPTION	REV.	DATE	BY	DESCRIPTION
4	08.05.20	LAS	ISSUED FOR APPROVAL				
3	02.08.19	LTR	ISSUED FOR DA				
2	25.06.19	JPS	ISSUED FOR DA				
1	24.06.19	JPS	ISSUED FOR APPROVAL				

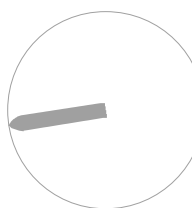

DESIGN:
CHECKED: AMcK
SCALE: 1 : 100
SIZE: A1




PROPOSED DEVELOPMENT

310-314 Taren Point Road, Caringbah, NSW

MBD Developments

CIVIL DESIGN

BASEMENT 2 DRAINAGE PLAN

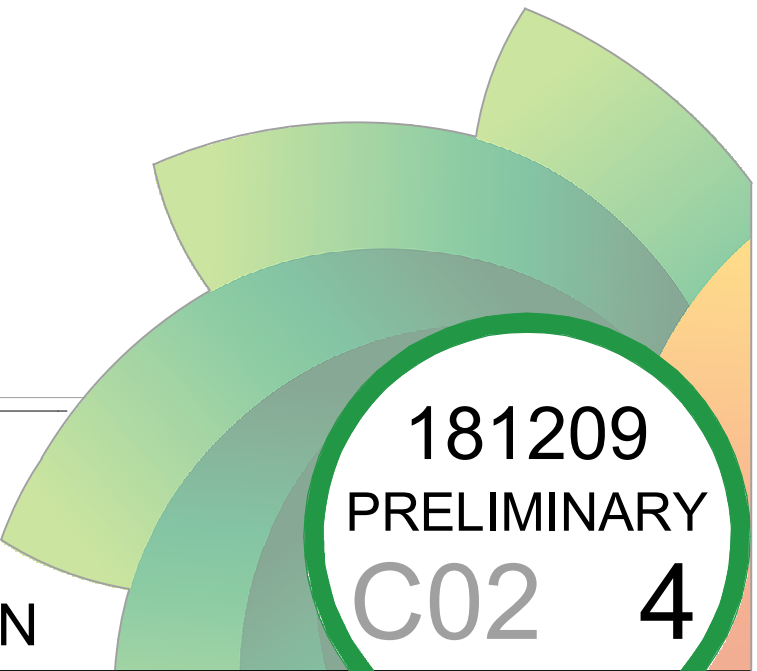


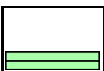








BASEMENT 1 DRAINAGE PLAN
Scale: 1 : 100




1. ALL PIPES TO BE 100mmØ @ 1% MINIMUM UNLESS KNOWN OTHERWISE.
2. ALL BASES OF PITS TO BE BENCHED (TO HALF PIPE DEPTH) TO THE INVERT OF THE OUTLET PIPE WITH ALL PIPES CUT FLUSH WITH SIDE OF PIT, TO ALLOW SMOOTH FLOW OF STORMWATER.
3. PROVIDE GALVANISED ANGLE SURROUNDINGS TO GRATE WHERE IN TRAFFICABLE AREAS.


 
LEGEND

- HARDSTAND
• EARTH


CIV - FIXTURES SCHEDULE		
	TYPE	DESCRIPTION
		GRADED LID
		GRADED STORMWATER PIT
		PERIMETER GRATES
		PERIMETER STRIP DRAIN
		SEALED LID
		SEALED STORMWATER PIT
	300W	GRADED STRIP DRAIN
	RWO	RAINWATER OUTLET

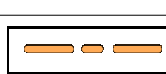CIV - STANDARD SYMBOLS	
	DESCRIPTION
	FALL ARROW
	OVERLAND FLOW PATH

CIV - STORMWATER SERVICES		
	TYPE	DESCRIPTION
	RM	RISING MAIN
	SS	SUB SOIL DRAINAGE
	STW	STORMWATER

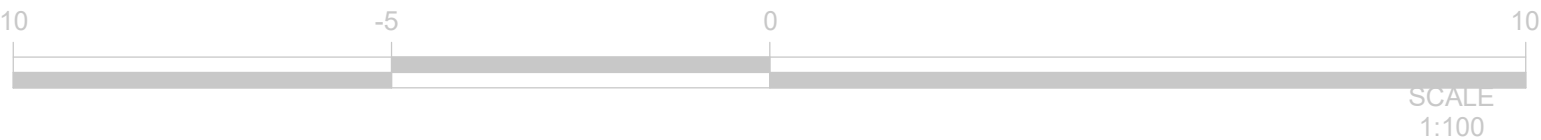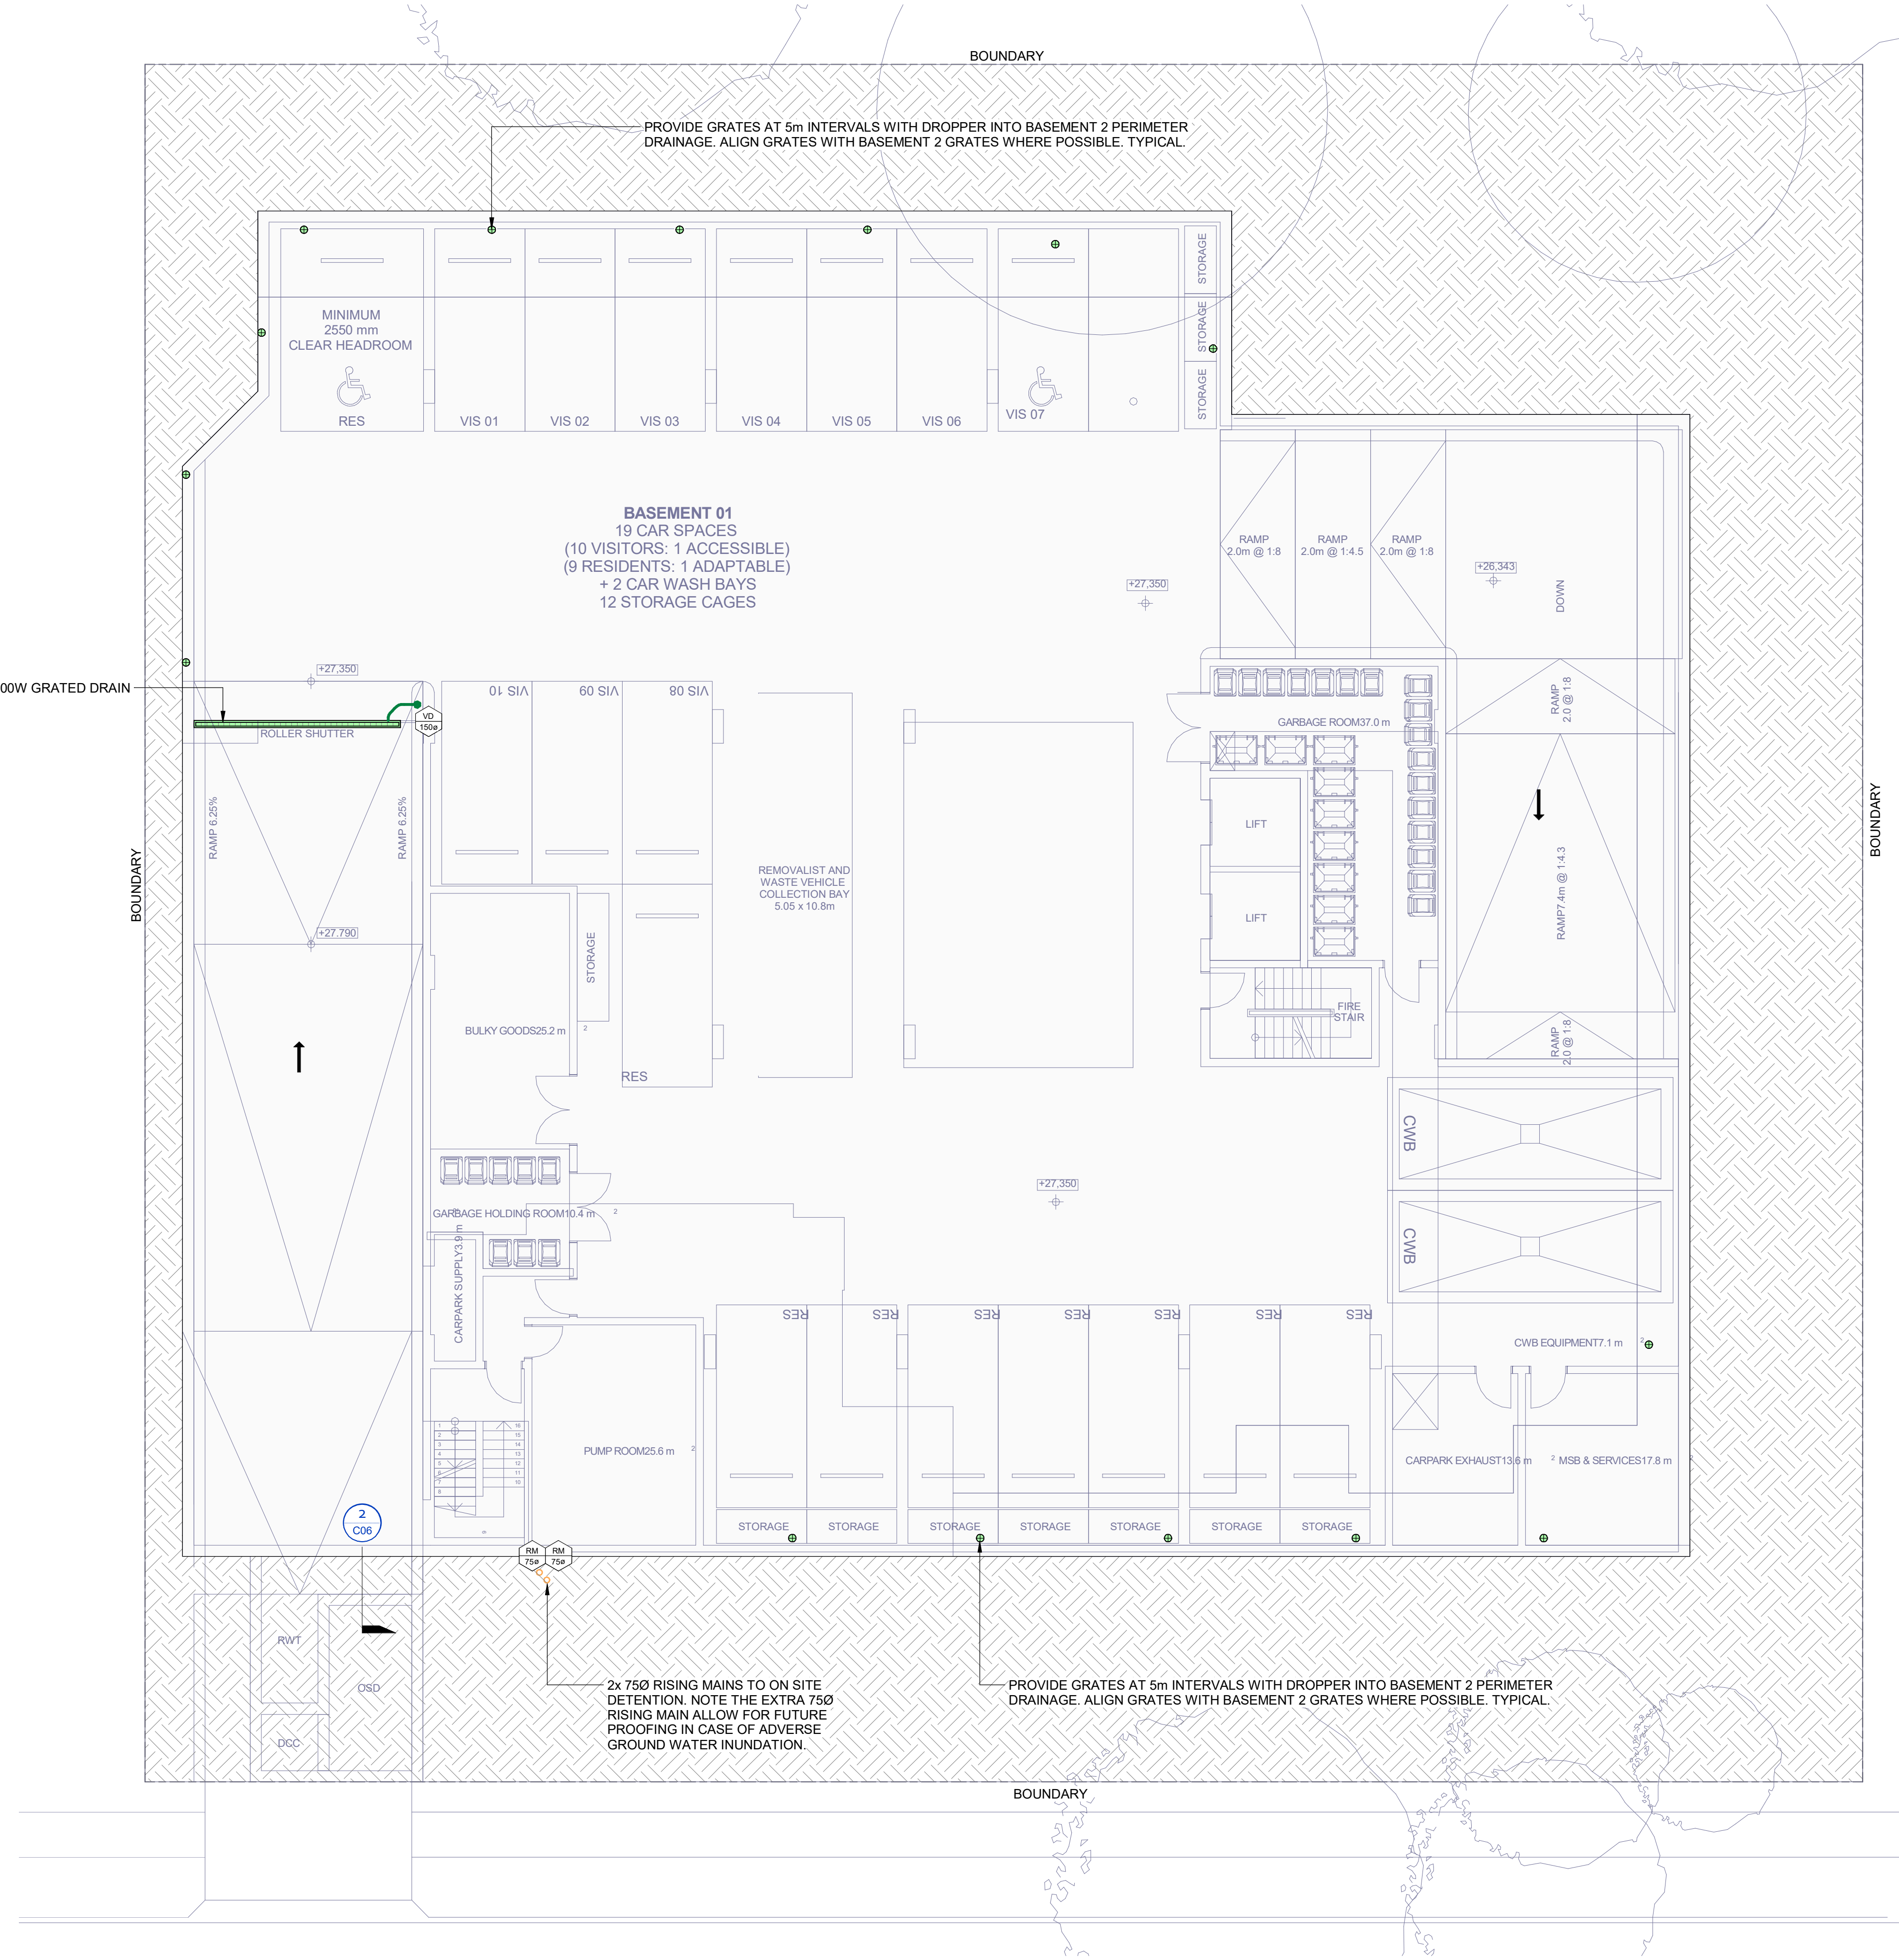


REV.	DATE	BY	DESCRIPTION	REV.	DATE	BY	DESCRIPTION
4	08.05.20	LAS	ISSUED FOR APPROVAL				
3	02.08.19	LTR	ISSUED FOR DA				
2	25.06.19	JPS	ISSUED FOR DA				
1	24.06.19	JPS	ISSUED FOR APPROVAL				

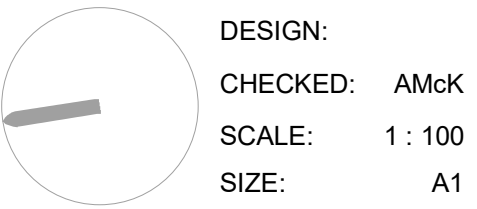

PROPOSED DEVELOPMENT
310-314 Taren Point Road, Caringbah, NSW
MBD Developments


CIVIL DESIGN
BASEMENT 1 DRAINAGE PLAN

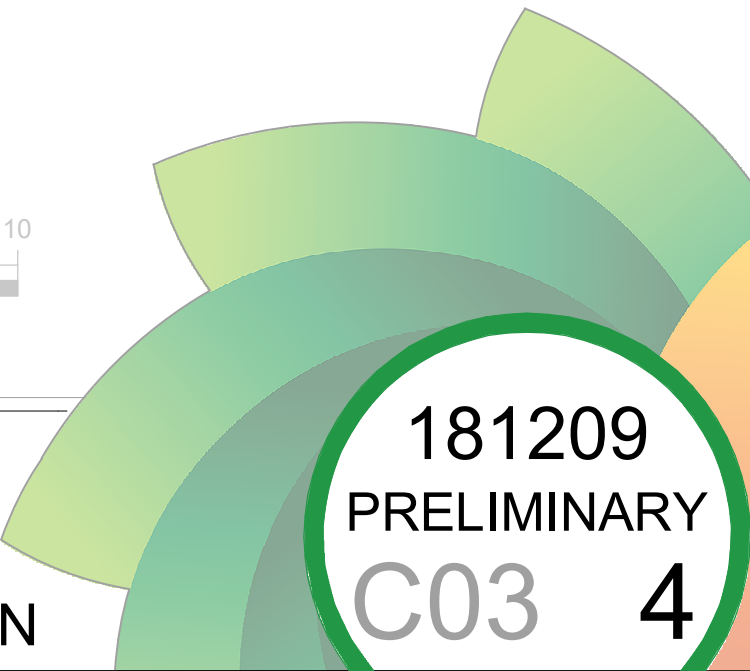

GROUND FLOOR DRAINAGE PLAN
Scale: 1 : 100

1. ALL NEW WORKS SHALL MAKE A SMOOTH JUNCTION WITH EXISTING.
2. THE BUILDER/CONTRACTOR SHALL LOCATE ALL EXISTING PUBLIC UTILITY SERVICES WITHIN THE SITE, FOOTPATH AREA AND ROAD RESERVE PRIOR TO THE COMMENCEMENT OF ANY WORKS. ALL LOCATIONS AND LEVELS OF SERVICES SHALL BE REPORTED TO THE STORMWATER ENGINEER PRIOR TO THE COMMENCEMENT OF ANY WORKS TO ENSURE THERE ARE NO OBSTRUCTIONS IN THE LINE OF THE DRAINAGE DISCHARGE PIPES.
3. PRIOR TO COMMENCING ANY WORKS ON THE SITE, THE BUILDER SHALL ENSURE THAT THE INVERT LEVELS OF WHERE THE SITE STORMWATER SYSTEM CONNECTION INTO COUNCIL'S KERB/DRAINAGE SYSTEM MATCH THE DESIGN LEVELS. ANY DISCREPANCIES SHALL BE REPORTED TO THE DESIGN ENGINEER IMMEDIATELY.
4. ALL STORMWATER DRAINAGE WORK TO AVOID TREE ROOTS. WHERE NOT POSSIBLE, TAKE CARE IN VICINITY OF TREE TO BE RETAINED AND HAND EXCAVATE TRENCHES AS REQUIRED.
5. ALL BASES OF PITS TO BE BENCHED (TO HALF PIPE DEPTH) TO THE INVERT OF THE OUTLET PIPE WITH ALL PIPES CUT FLUSH WITH SIDE OF PIT, TO ALLOW SMOOTH FLOW OF STORMWATER.
6. PROVIDE GALVANISED ANGLE SURROUNDINGS TO GRATE WHERE IN TRAFFICABLE AREAS.
7. PROVIDE 100mm GAP IN BASE OF FENCE FOR EMERGENCY OVERFLOWS.
8. PROVIDE SUBSOIL DRAINAGE AND OUTLETS TO ALL ON PODIUM PLANTER BOXES. OUTLET PIPES NOT SHOWN FOR CLARITY OF DOCUMENTATION.

GENERAL LEGEND

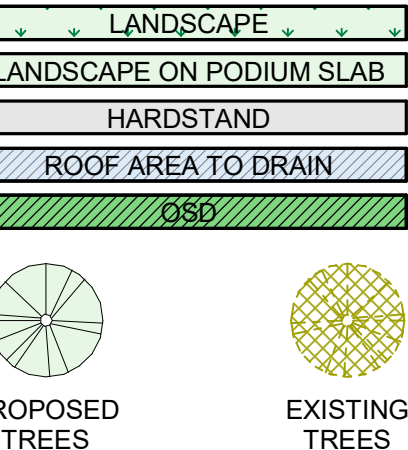

CIV - FIXTURES SCHEDULE		
	TYPE	DESCRIPTION
		GRATED LID
		GRATED STORMWATER PIT
		PERIMETER GRATES
		PERIMETER STRIP DRAIN
		SEALED LID
		SEALED STORMWATER PIT
		300W GRATED STRIP DRAIN
		RWO RAINWATER OUTLET

CIV - STANDARD SYMBOLS	
	DESCRIPTION
	FALL ARROW
	OVERLAND FLOW PATH

CIV - STORMWATER SERVICES		
	TYPE	DESCRIPTION
	RM	RIISING MAIN
	SS	SUB SOIL DRAINAGE
	STW	STORMWATER

OSD CALCULATIONS

- DESIGN CRITERIA: REDUCE 100-YR POST-DEVELOPMENT BACK TO PRE-DEVELOPMENT LEVELS.
- SITE AREA = 2090m²
- PRE-DEVELOPMENT IMP= 47%
- POST- DEVELOPMENT AREA BYPASSING OSD: 0m² ASSUMED
- POST- DEVELOPMENT AREA TO OSD: 2090m² @ 71% IMPERVIOUS (ONLY COUNTING DEEP SOIL AS PERVIOUS, REMAINING PODIUM AND ROOFTOP LANDSCAPING CONSERVATIVELY COUNTED AS IMPERVIOUS)

USE WBNM RUNOFF-ROUTING MODEL



- WBNM PARAMETERS: LAG C = 1.6, IL=0mm, CLR=2.5 mm/hr
- SSR100 = 8m³ (WBNM RUNOFF ROUTING MODEL)
- OS PRE / POST = 88 / 88 L/s [25min]
- Q100 PRE / POST = 140 / 139 L/s [25min]
- IN RFI DATED 19th FEBRUARY 2020, COUNCIL NOTES THAT ALTHOUGH BASIX REQUIRES NO RAINWATER TANK, CONSIDERATION SHOULD BE GIVEN TO REDUCING THE OSD VOLUME TO PROVIDE FOR A PROPORTION OF RAINWATER VOLUME FOR IRRIGATION PURPOSES.
- 6m³ VOLUE PROVIDED IN BELOW GROUND RWT THUS 2m³ OF OSD OFFSET ACHIEVED
- OSD VOLUME REQUIRED = 6m³
- OSD VOLUME PROVIDED = 6.7m³ IN TANK UNDER DRIVEWAY [OK]

NOTES:

- BASE OF OSD TANK SET AT +28.70, AT THE OBVERT OF THE EXISTING Ø300mm IN TAREN PT RD (APPROXIMATE HGL IN CONNECTING PIT AT THIS LEVEL)
- PROVIDE DISCHARGE CONTROL CHAMBER WITHIN OSD, SUCH THAT ORIFICE BLOCKAGE WILL CAUSE OVERFLOWS TO GO OVER INTERNAL WEIR, RATHER THAN INTO BASEMENT

WSUD:

- OCEANGUARD PIT INSERTS PROVIDED AS NOTED ON PLANS TO ADDRESS PRE-DA REQUIREMENT FOR STORMWATER TREATMENT DEVICE TO BE PROVIDED.

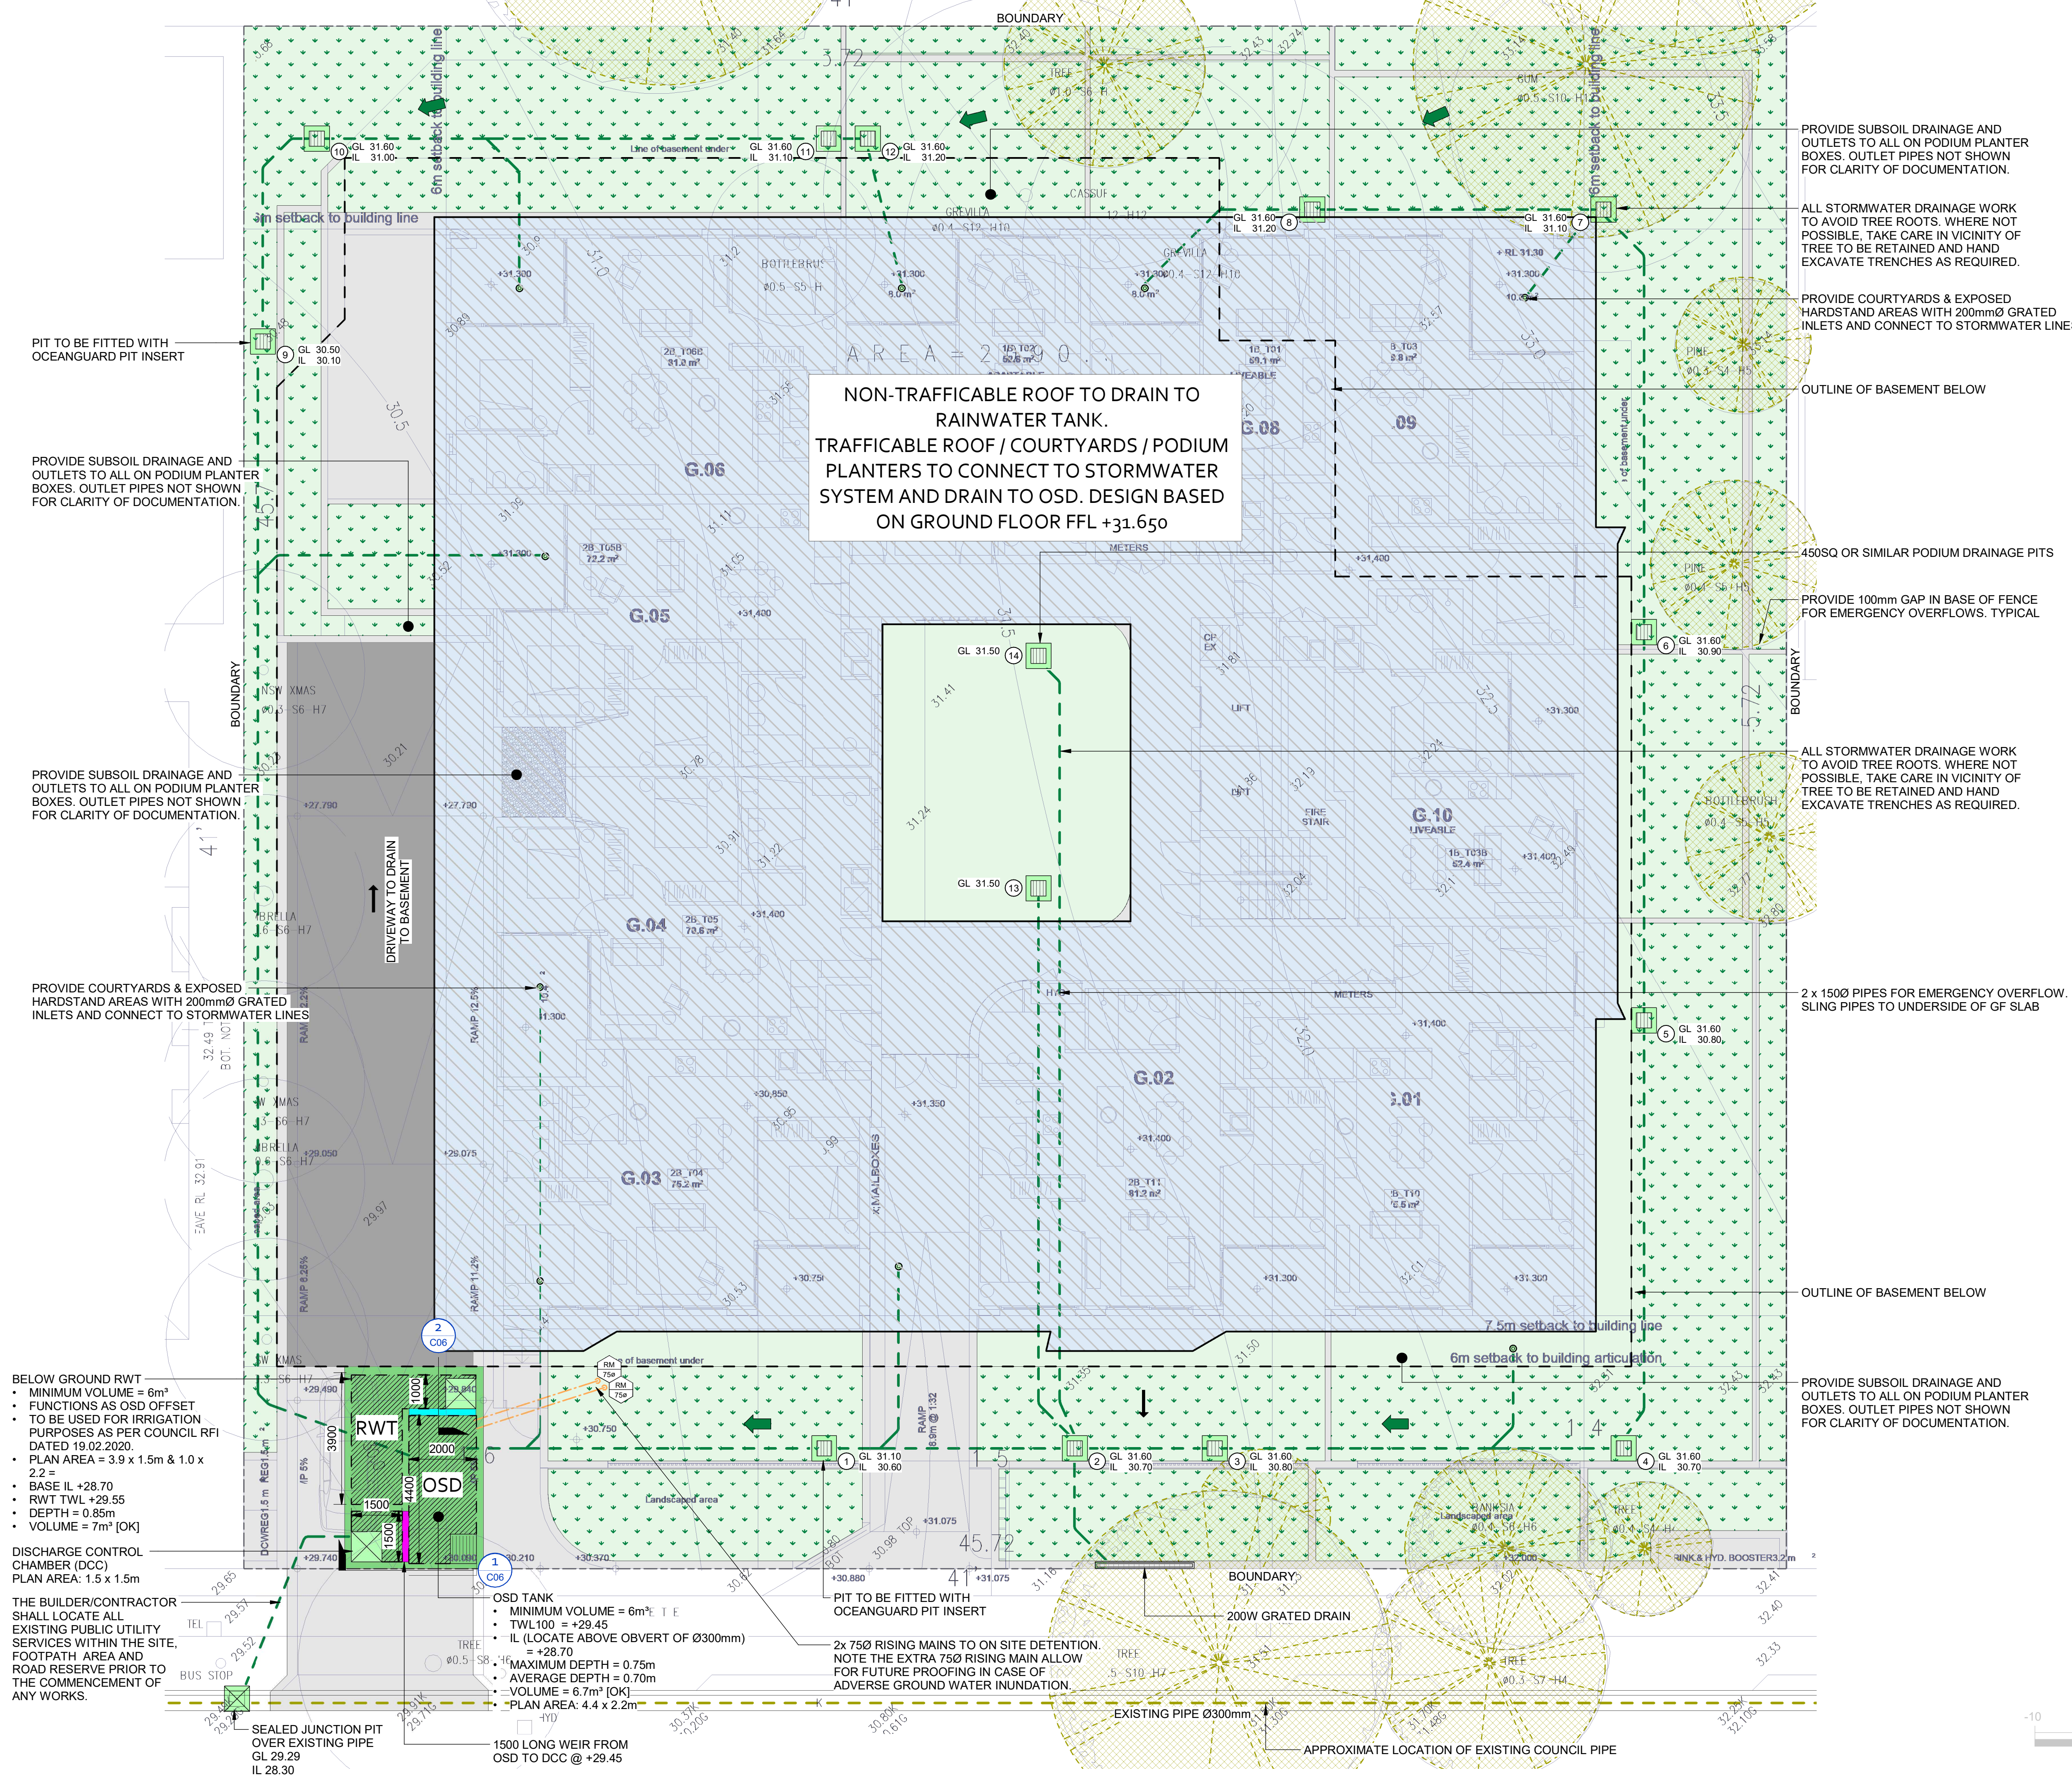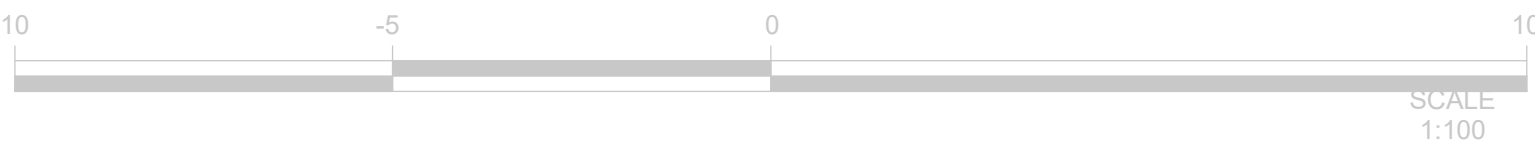

REV.	DATE	BY	DESCRIPTION	REV.	DATE	BY	DESCRIPTION
4	08.05.20	LAS	ISSUED FOR APPROVAL				
3	02.08.19	LTR	ISSUED FOR DA				
2	25.06.19	JPS	ISSUED FOR DA				
1	24.06.19	JPS	ISSUED FOR APPROVAL				


DESIGN:
CHECKED: AMcK
SCALE: As indicated
SIZE: A1



PROPOSED DEVELOPMENT
310-314 Taren Point Road, Caringbah, NSW
MBD Developments


CIVIL DESIGN
GROUND FLOOR DRAINAGE PLAN



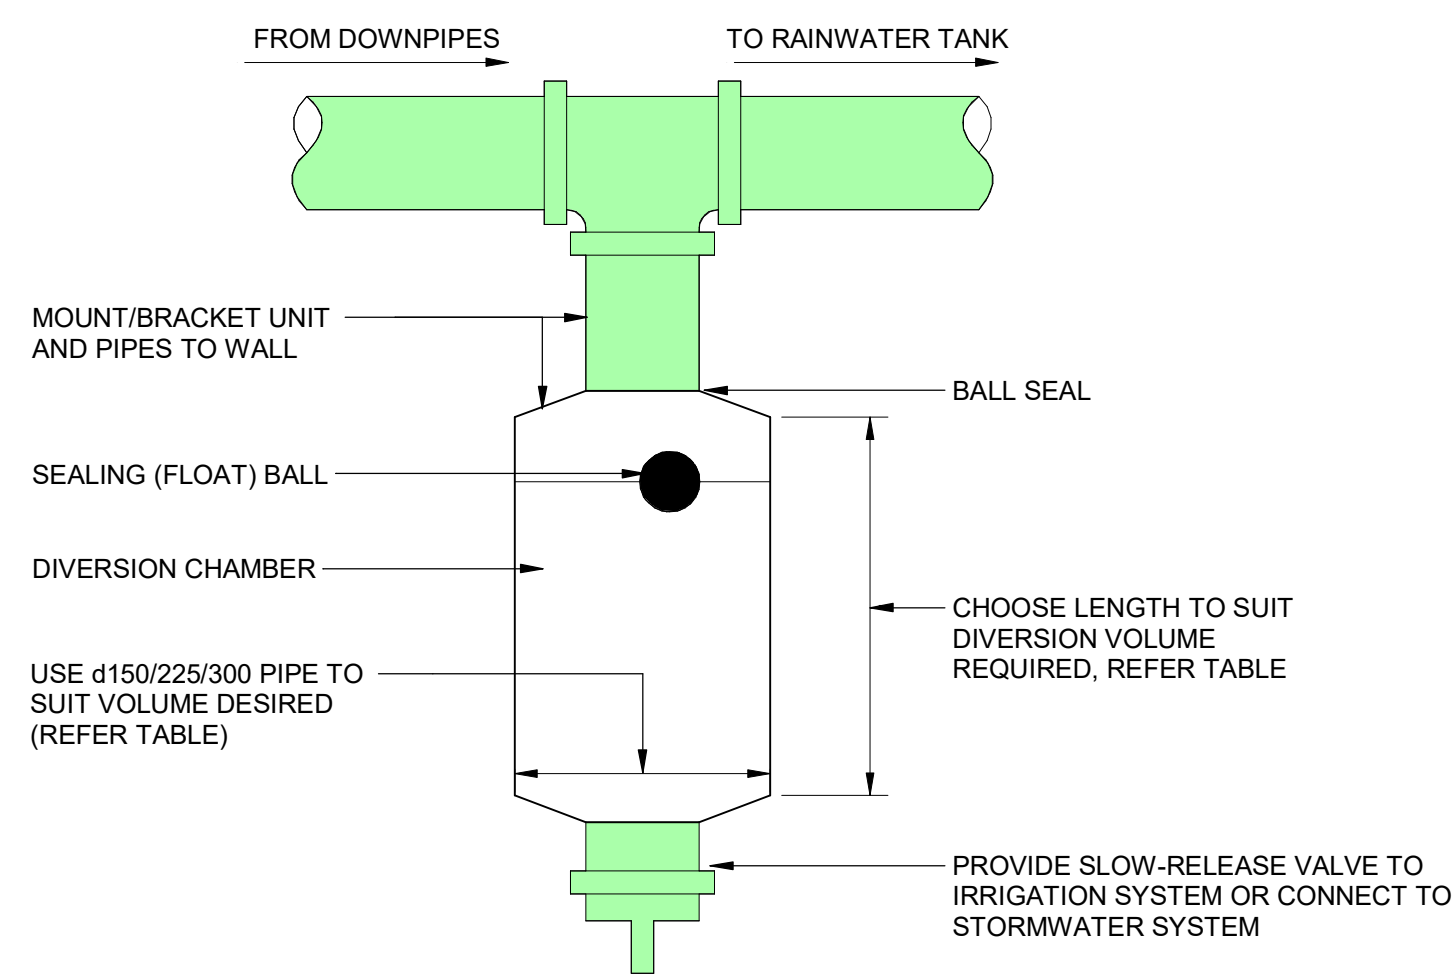


DIVERSION CHAMBER VOLUMES [L]				
PIPE SIZE	150Ø	225Ø	300Ø	
250	4	10	18	
500	9	20	35	
1000	18	40	71	
1500	27	60	106	


TYPICAL WALL MOUNTED FIRST-FLUSH DEVICE
Scale: 1 : 10

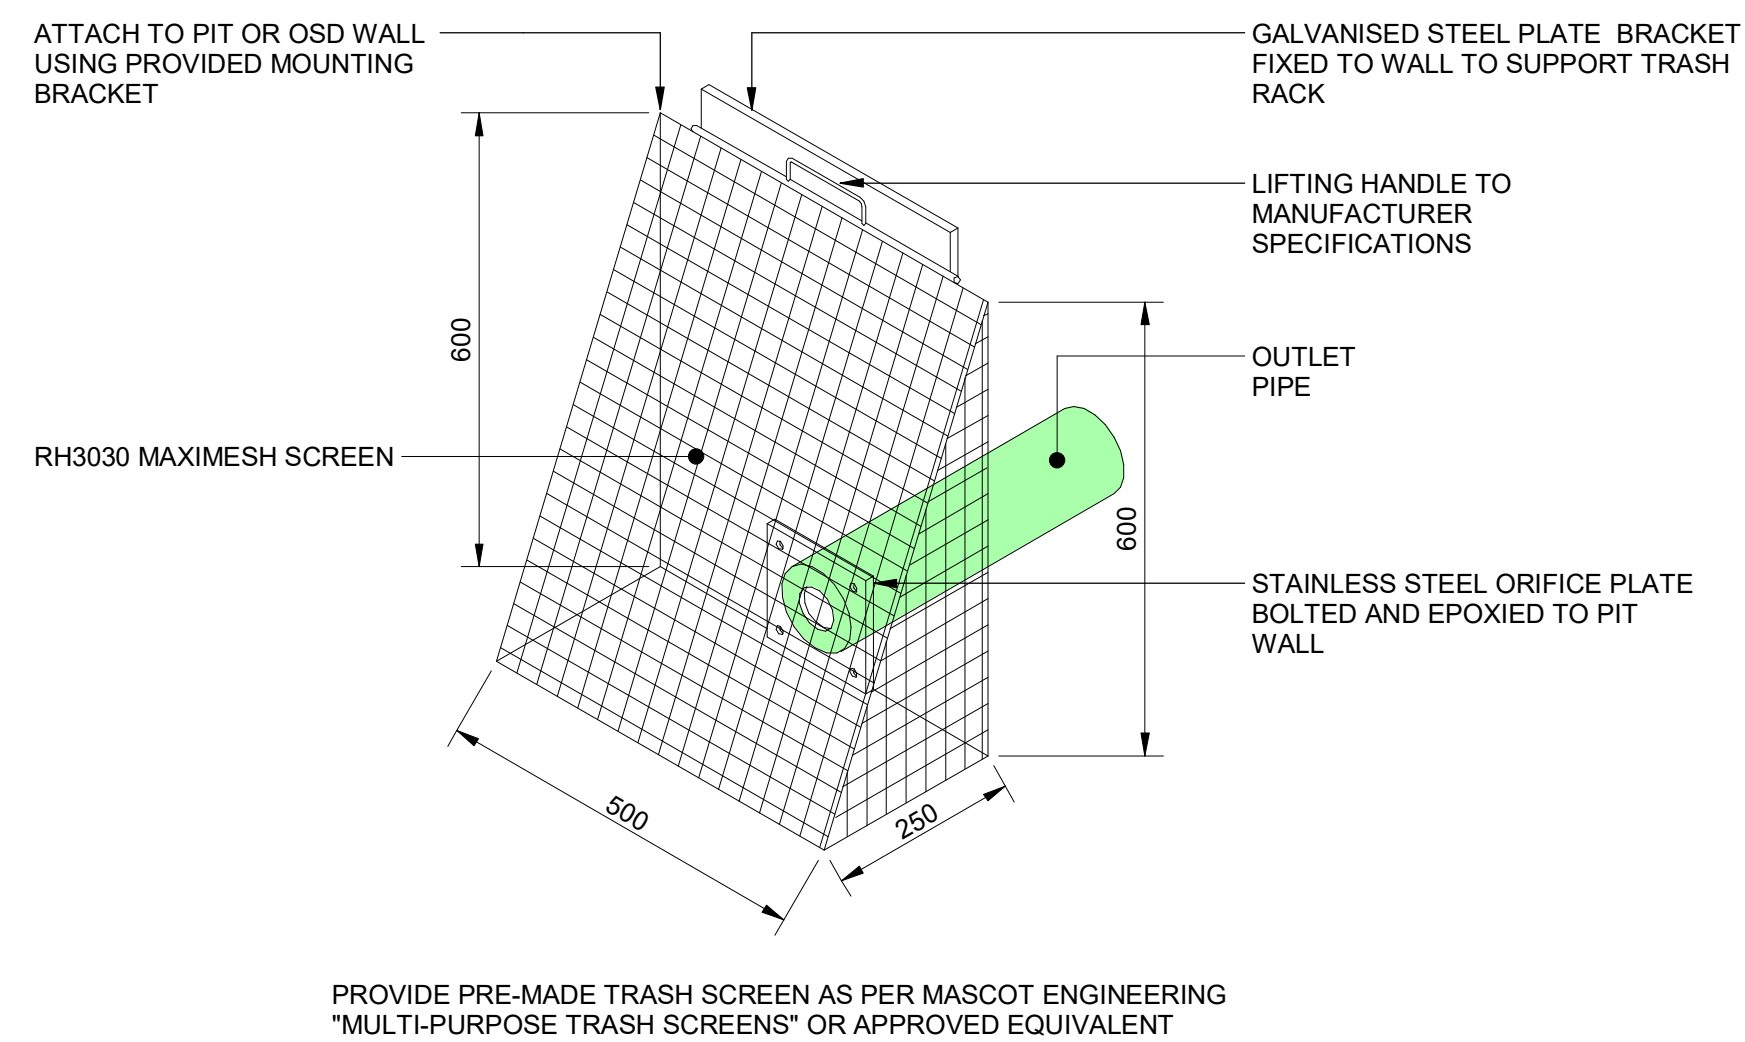

TYPICAL TRASH SCREEN DETAIL
Scale: 1 : 10

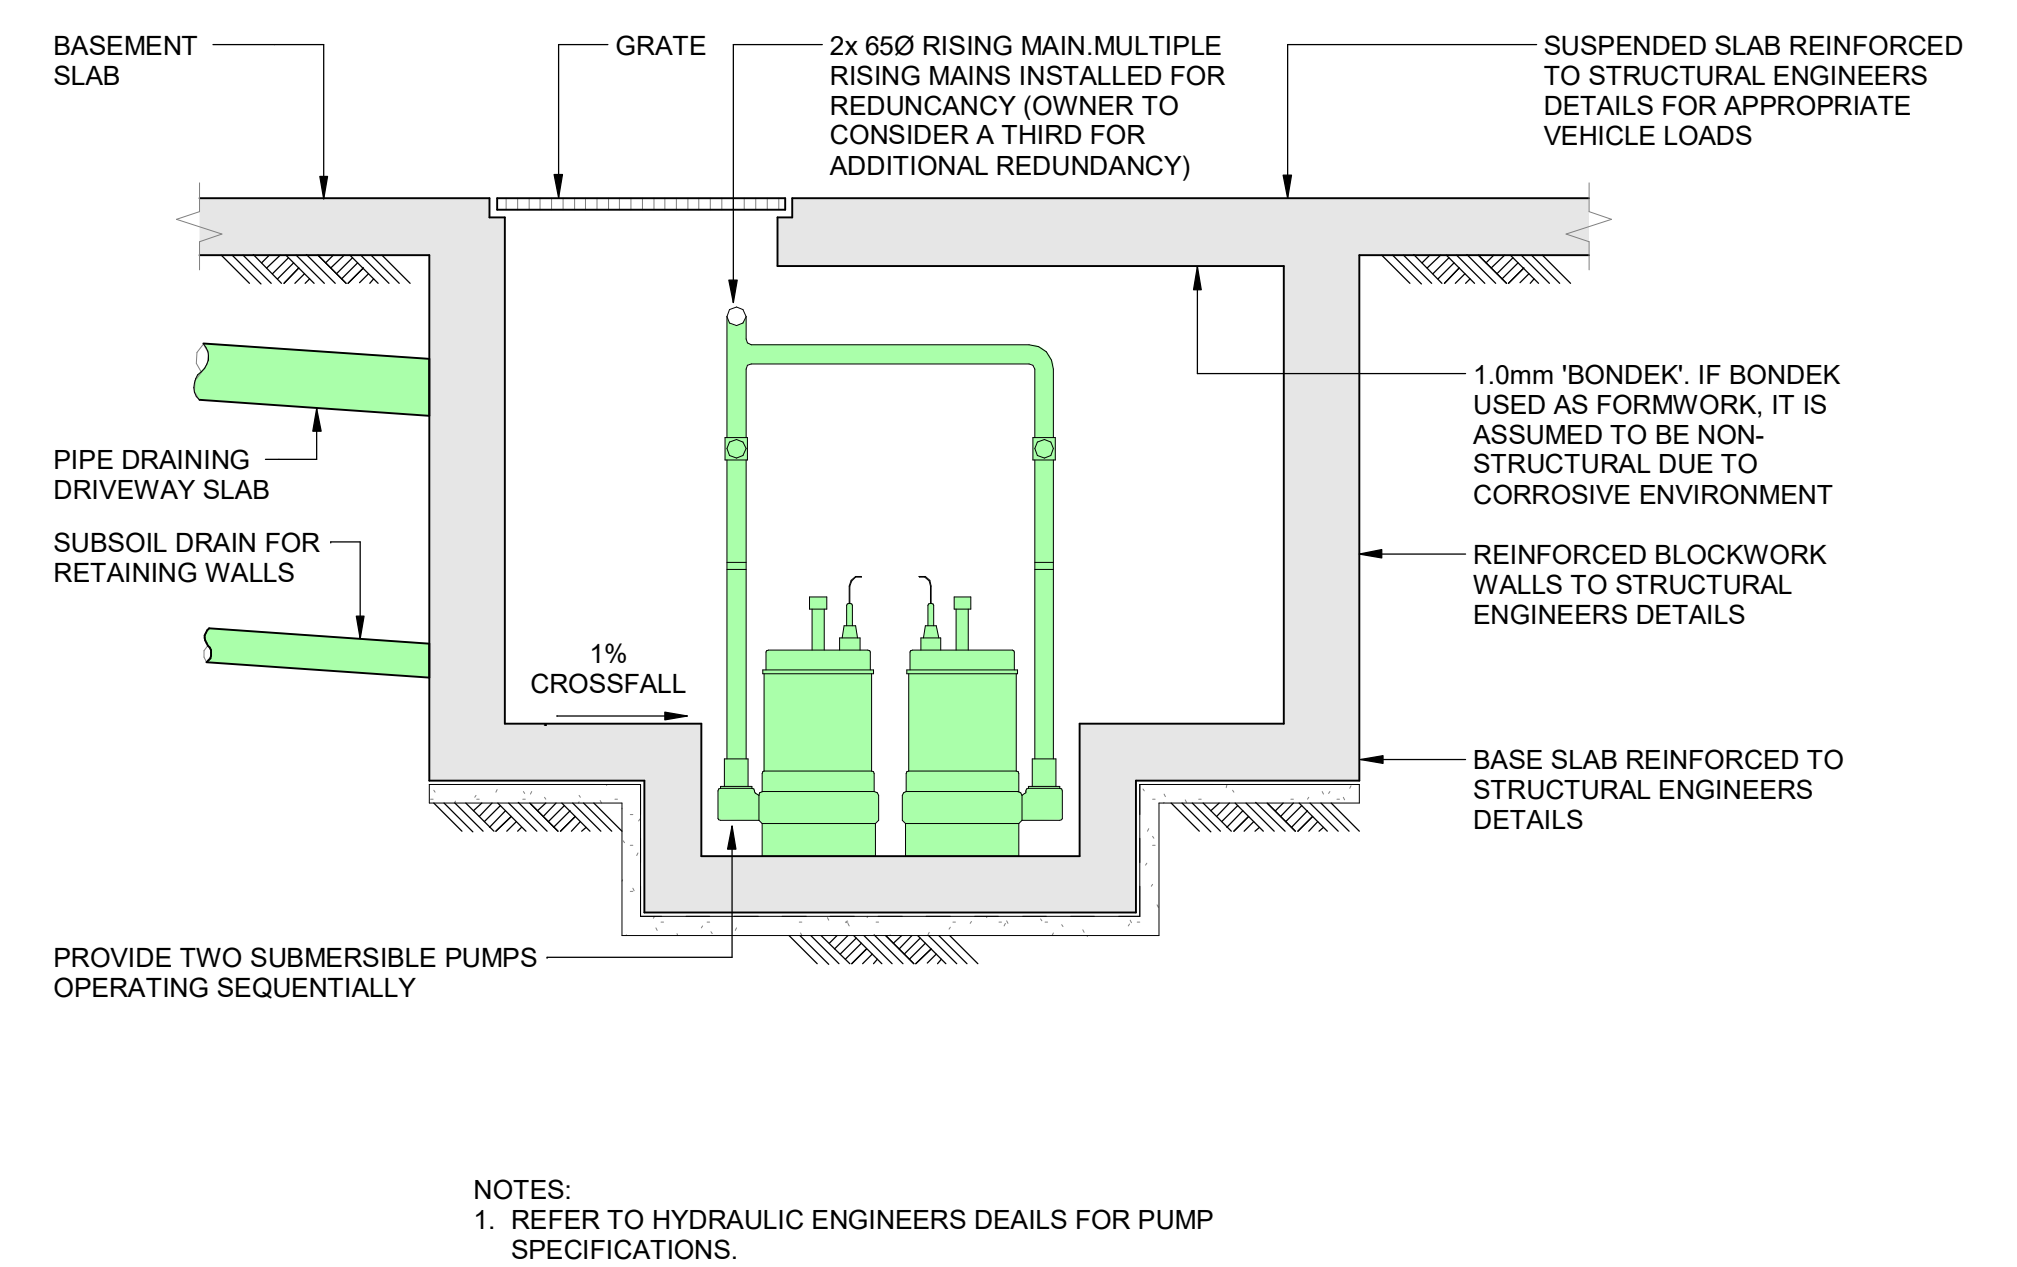


BASEMENT PUMPOUT TANK DETAIL
Scale: 1 : 20

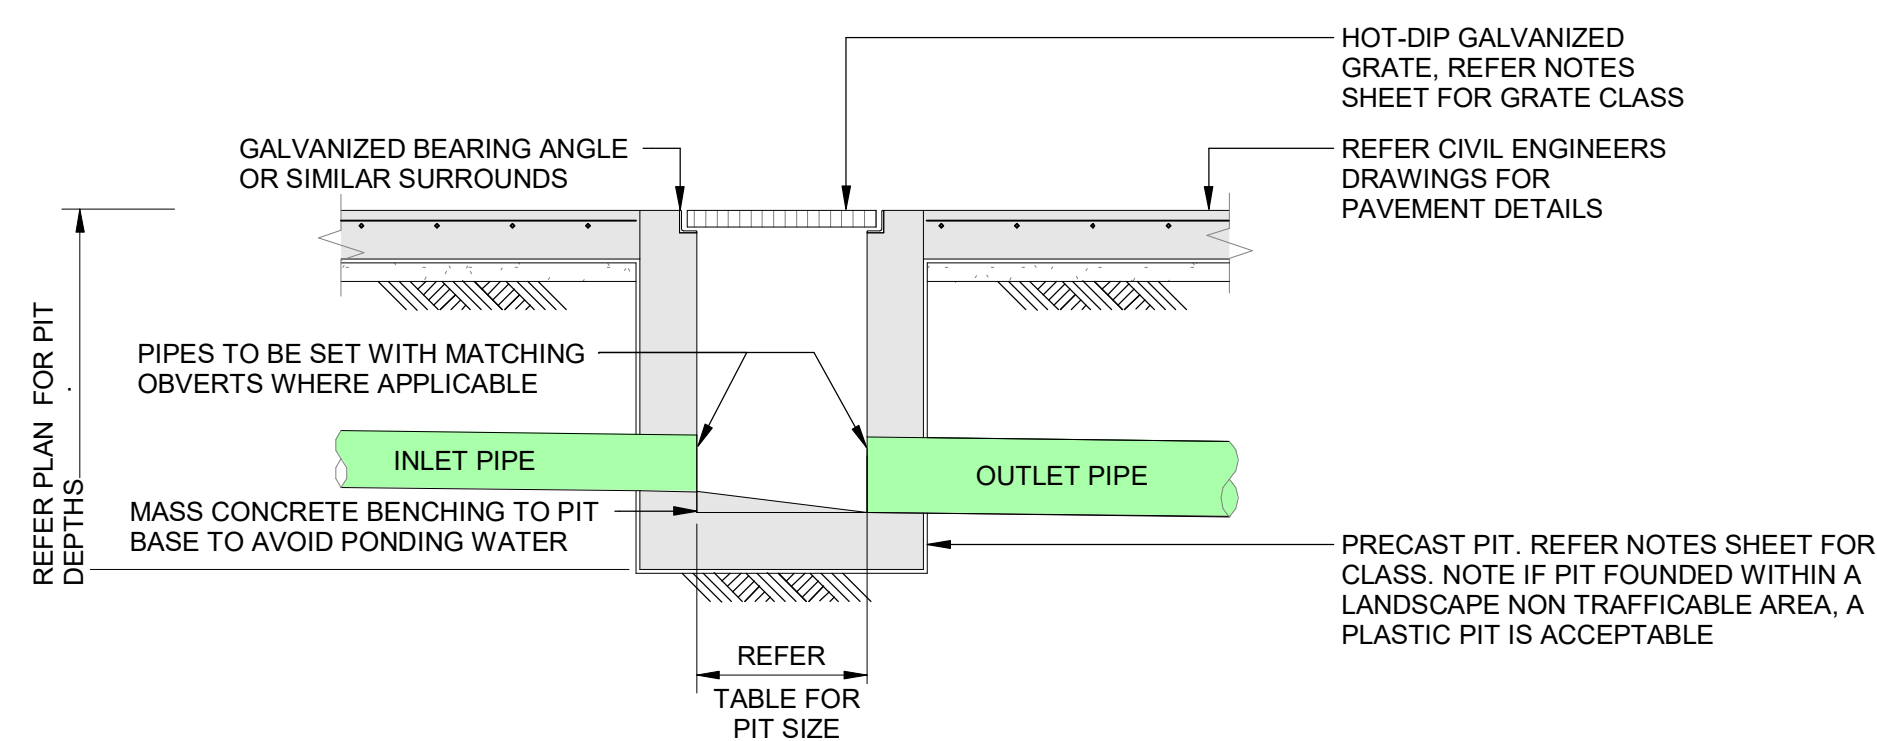

1. ENSURE CLIMB IRONS ARE PROVIDED UNDER LID AT 300 CTS TO COUNCIL'S SPECIFICATIONS WHERE PIT DEPTH IS DEEPER THAN 1000.
2. GREENVIEW RECOMMENDS THE PLUMBER PROVIDES 90Dia x 3000 LONG SUBSOIL DRAINAGE STUB PIPE SURROUNDED WITH 100mm THICKNESS OF NOMINAL 20mm COARSE FILTER MATERIAL WRAPPED IN GEOTEXTILE FILTER FABRIC. (BIDUM A24 OR APPROVED SIMILAR). TO BE PARALLEL TO UPSTREAM SIDE OF EACH INLET PIPE.


PIT SIZE		
DEPTH	PIT DIMENSION	
0 - 600	450 mm x 450 mm	
600 - 900	600 mm x 600 mm	
900 - 1200	600 mm x 900 mm	
1200 +	900 mm x 900 mm	

TYPICAL CONCRETE INLET PIT - CONCRETE SURFACE
Scale: 1 : 20

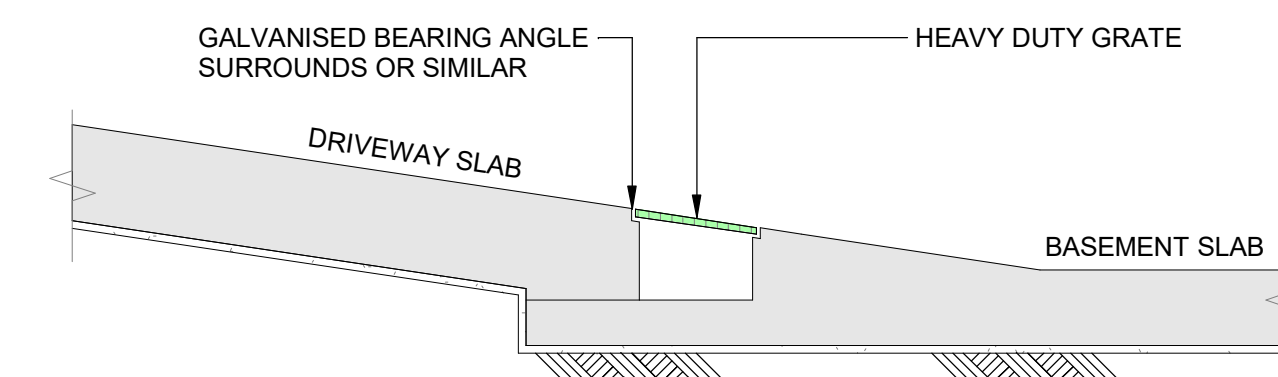

TYPICAL GRATED DRAIN DETAIL
Scale: 1 : 20

REV.	DATE	BY	DESCRIPTION	REV.	DATE	BY	DESCRIPTION
4	08.05.20	LAS	ISSUED FOR APPROVAL				
3	02.08.19	LTR	ISSUED FOR DA				
2	25.06.19	JPS	ISSUED FOR DA				
1	24.06.19	JPS	ISSUED FOR APPROVAL				

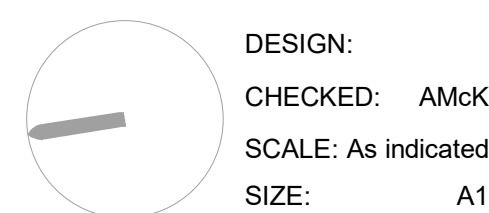

PROPOSED DEVELOPMENT



310-314 Taren Point Road, Caringbah, NSW

MBD Developments


CIVIL DESIGN


SITE STORMWATER DETAILS SHEET 1

181209
PRELIMINARY
C05 4

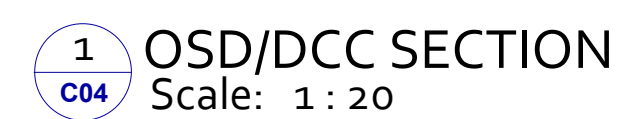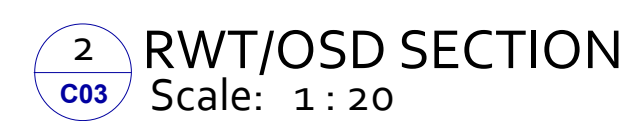


DESIGN:
CHECKED: AMCK
SCALE: 1 : 20
SIZE: A1

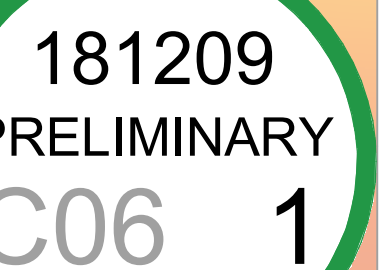


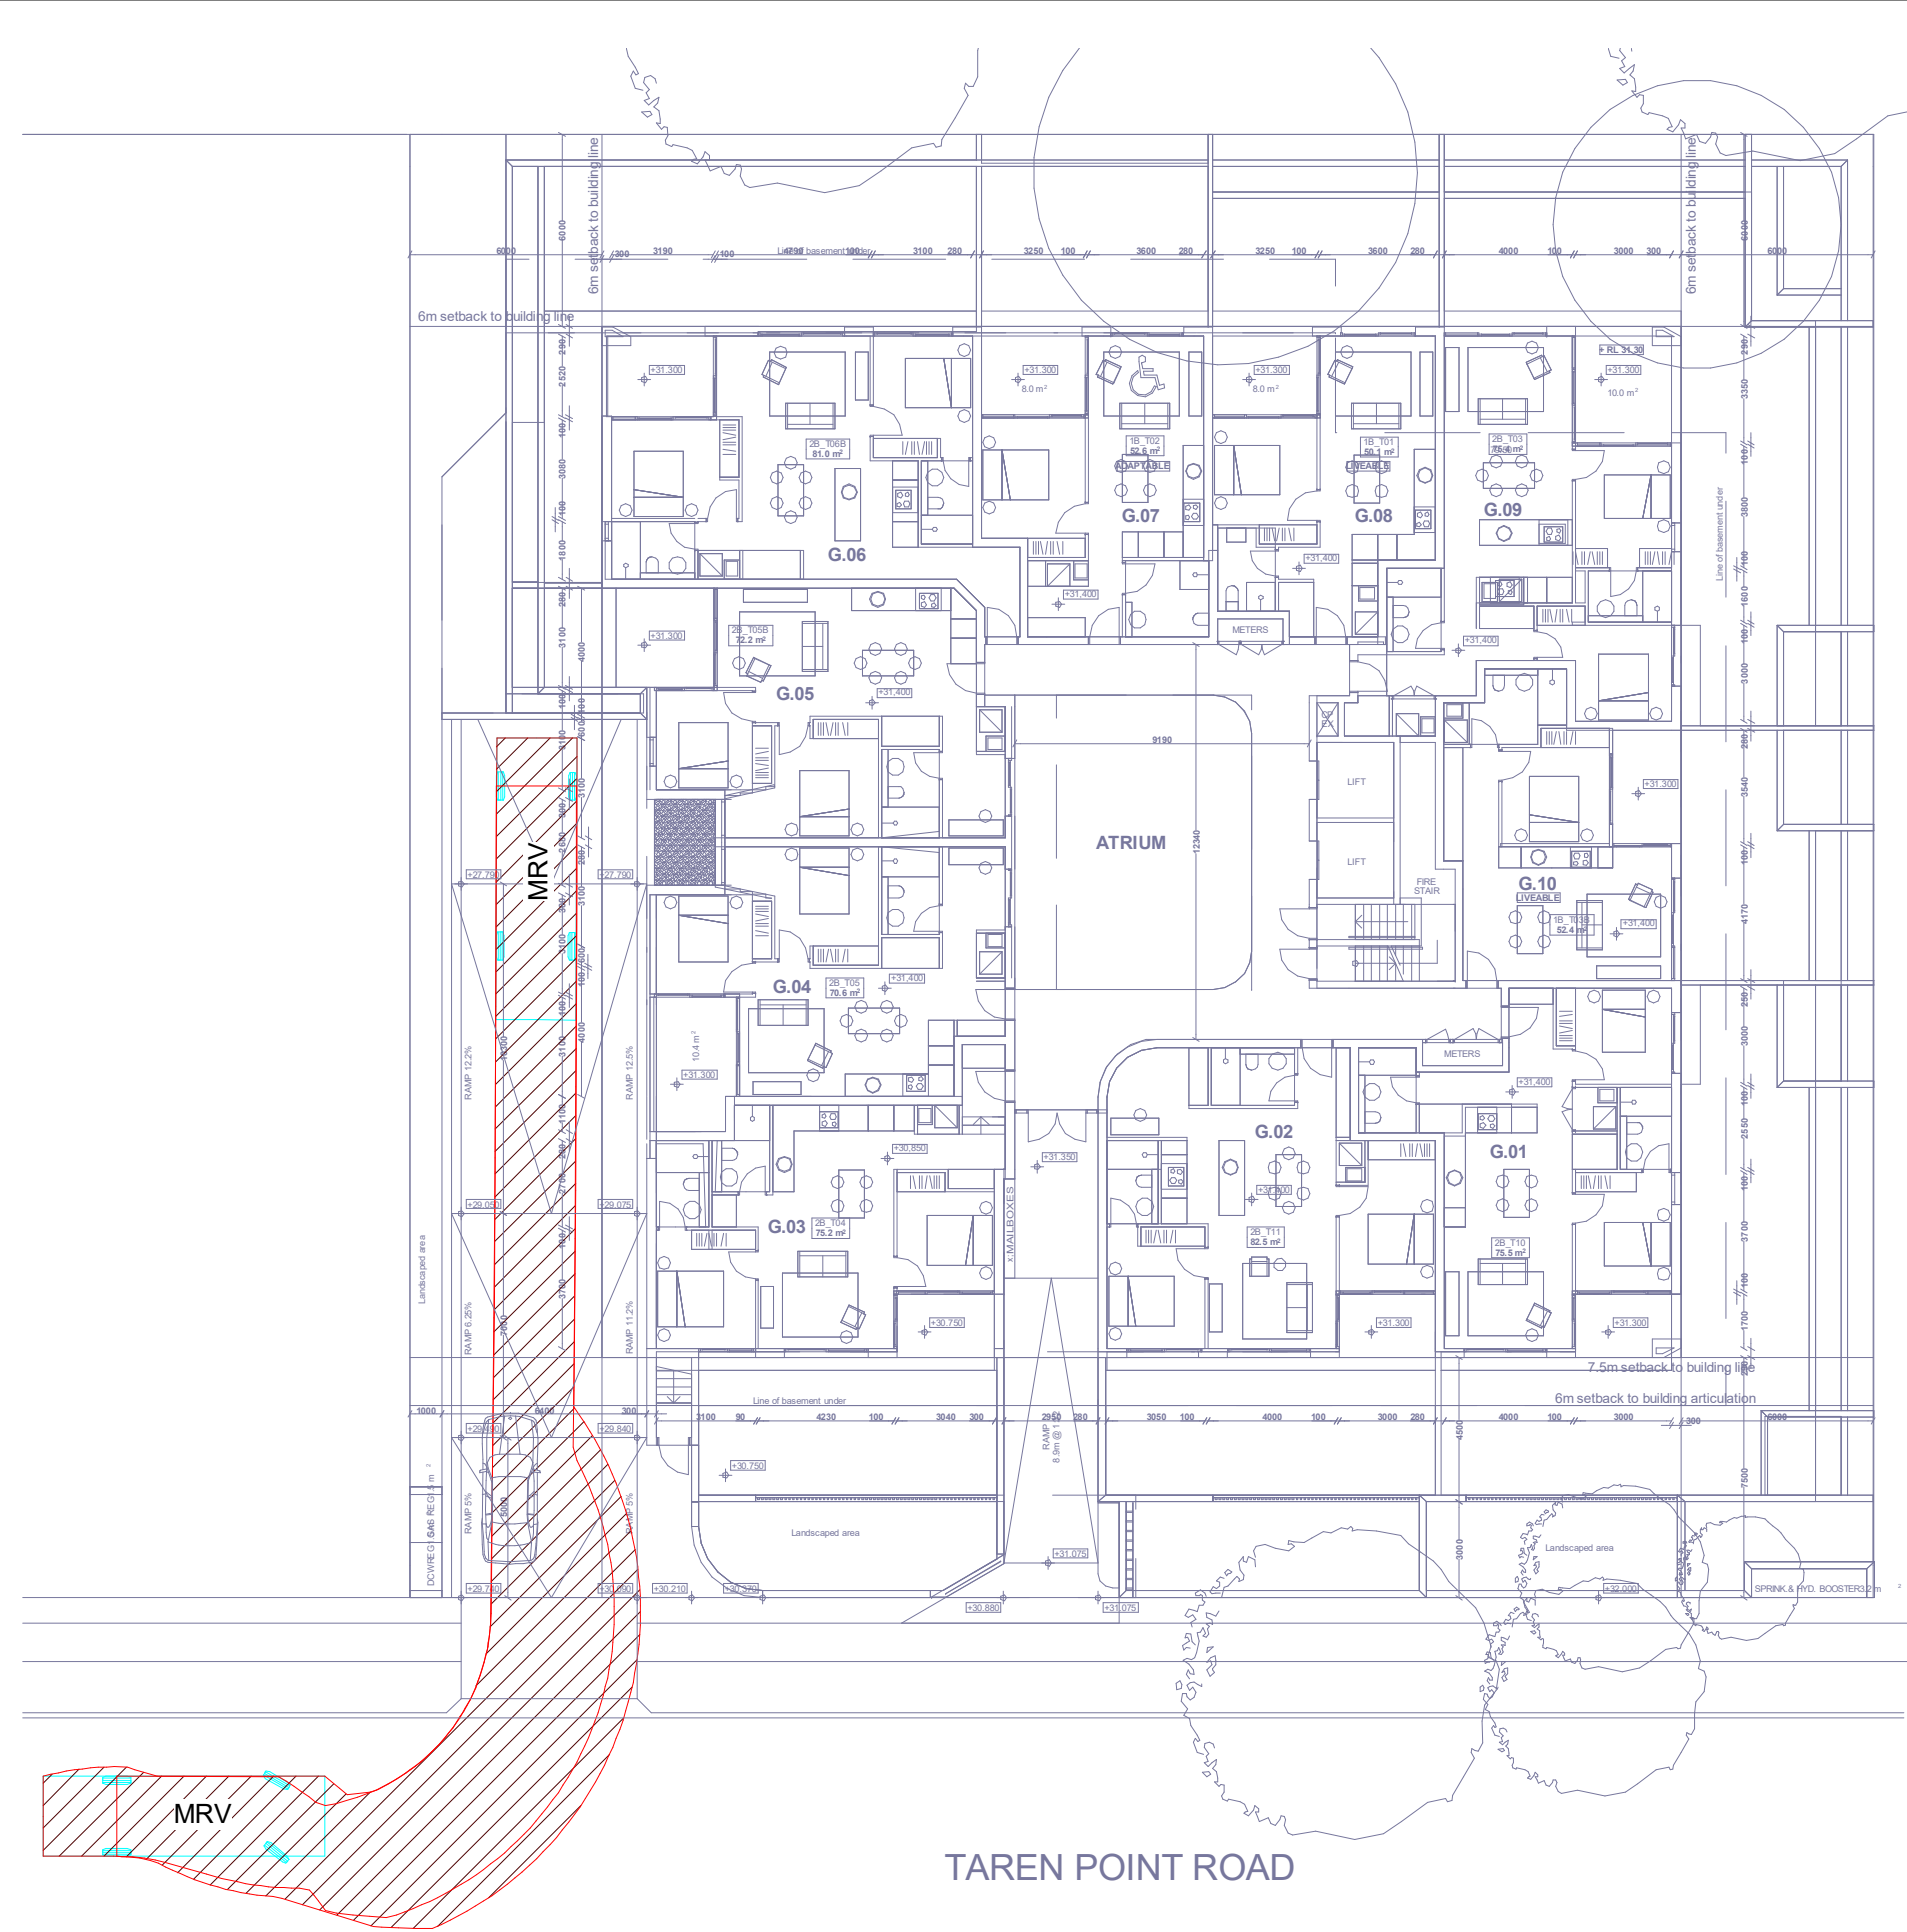


GROUND FLOOR - MRV ENTRY 1

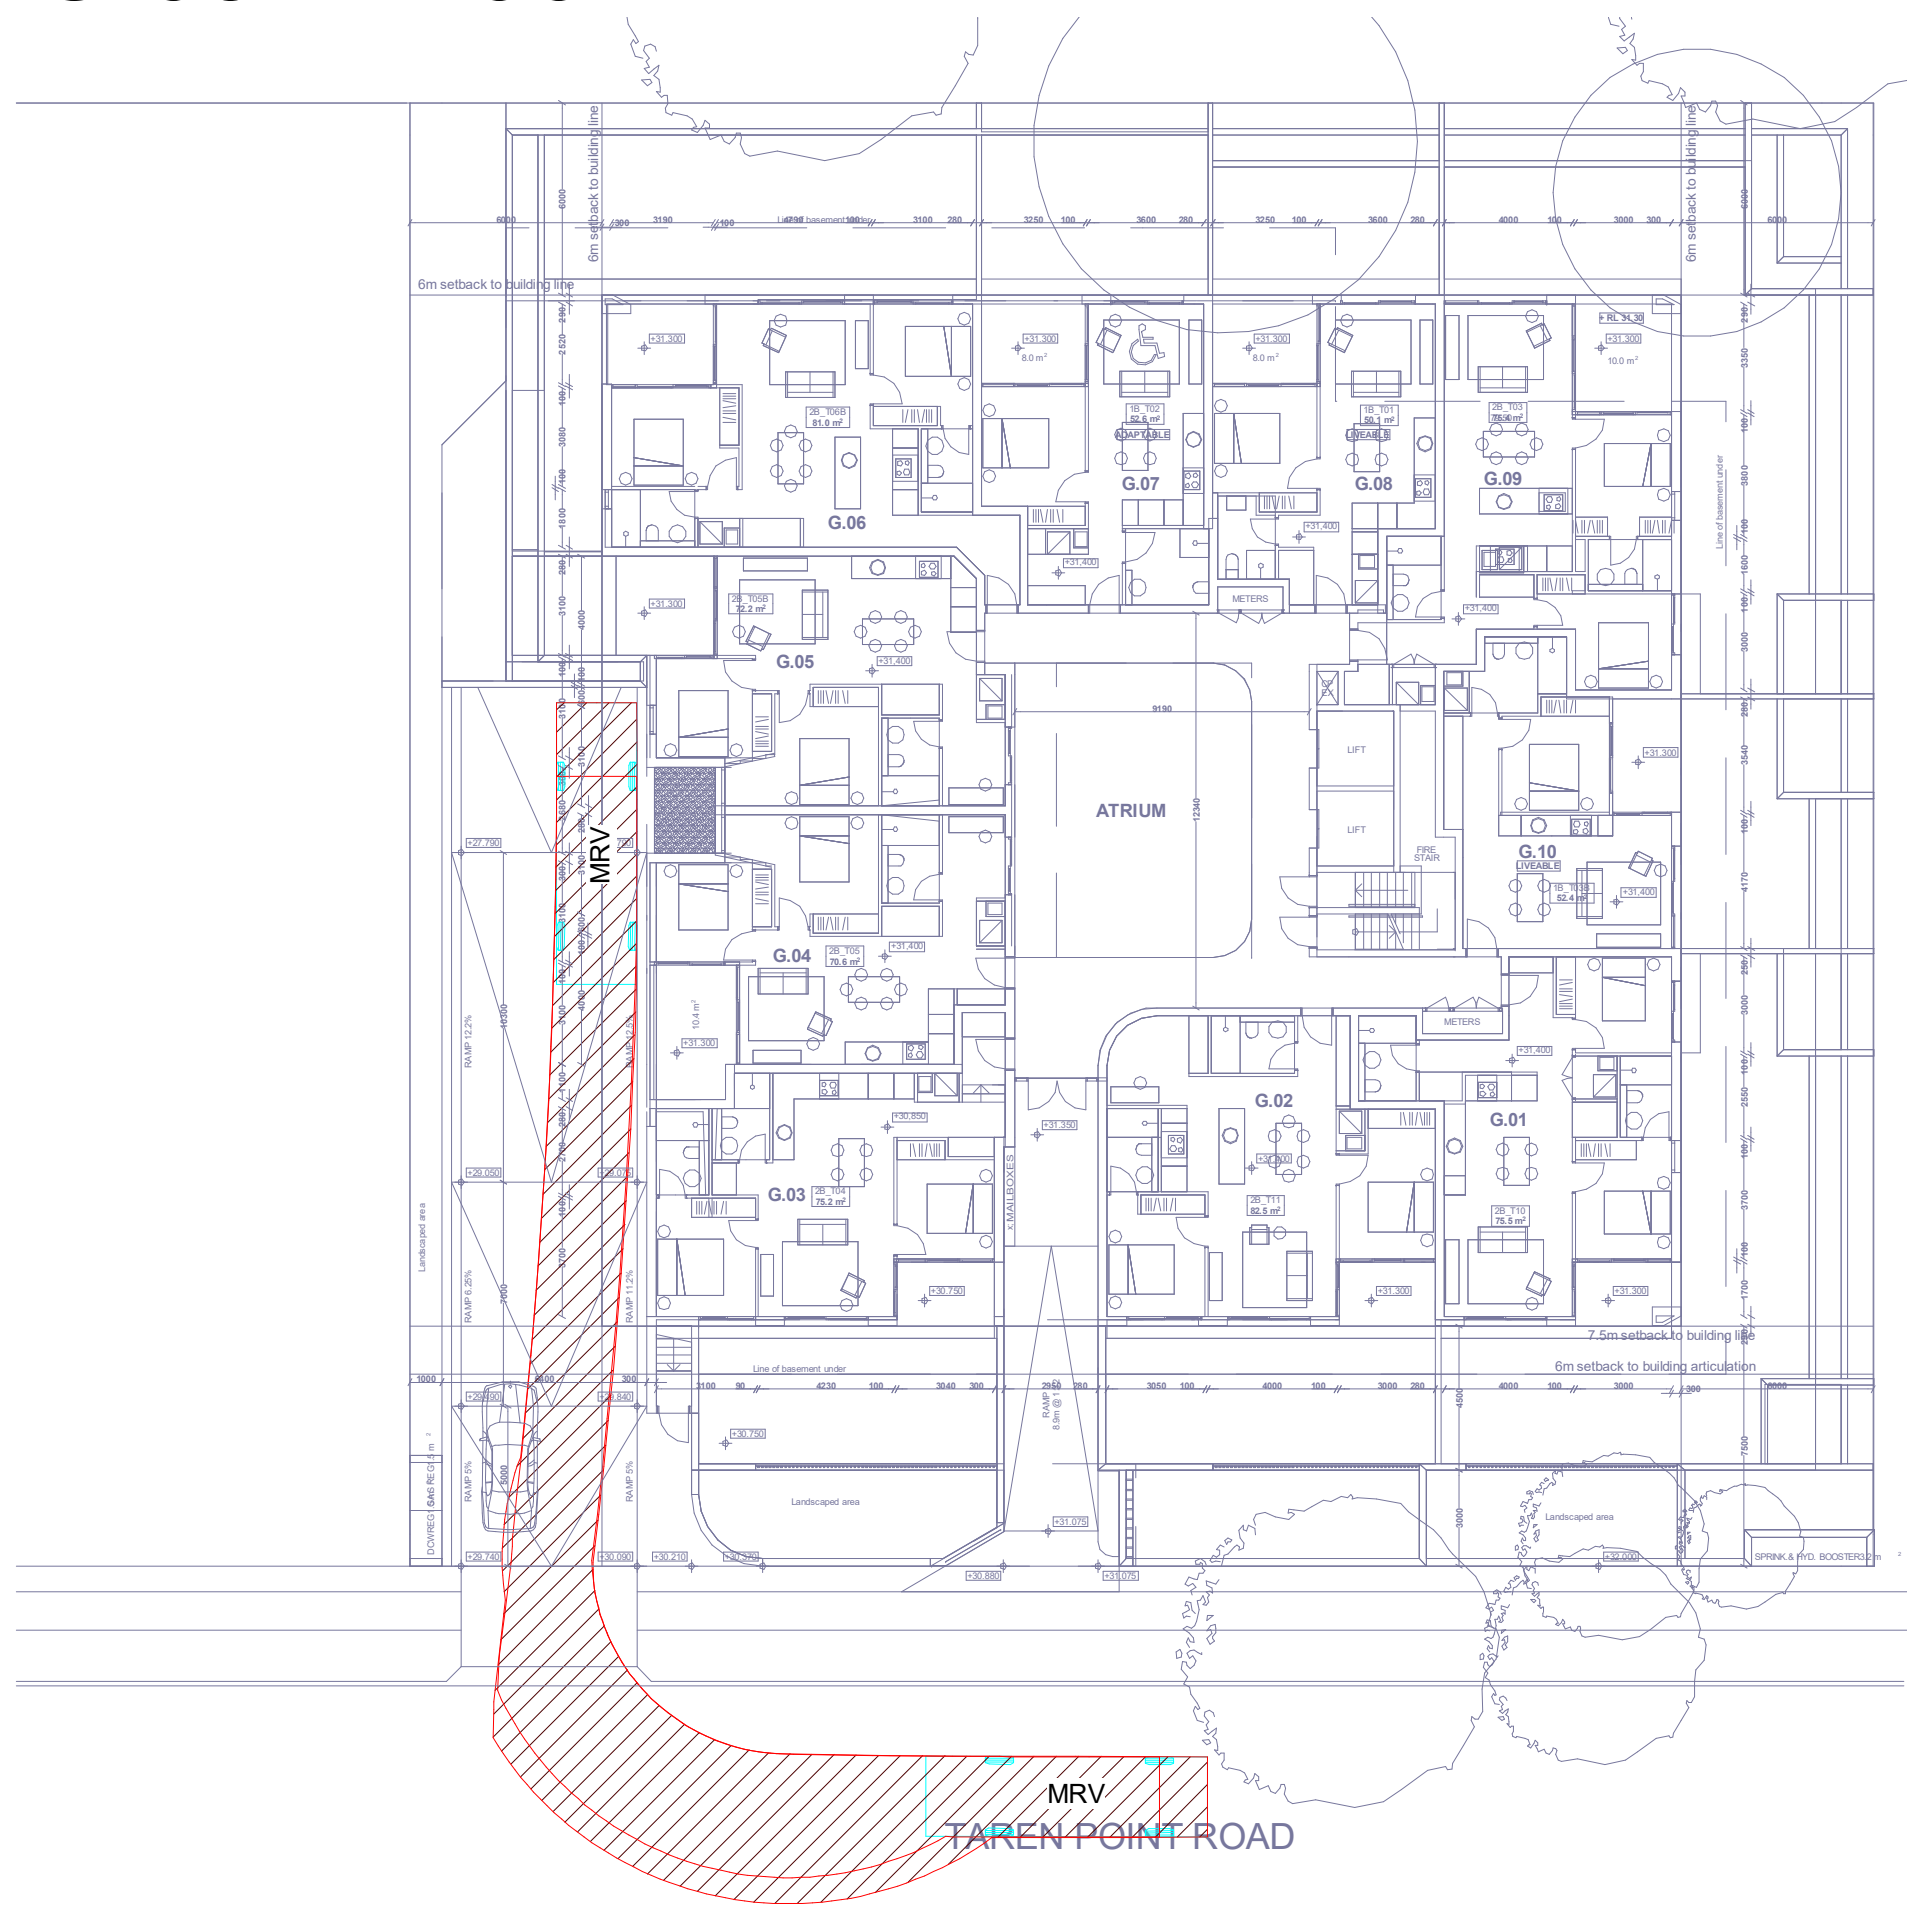

GROUND FLOOR - MRV EXIT 1

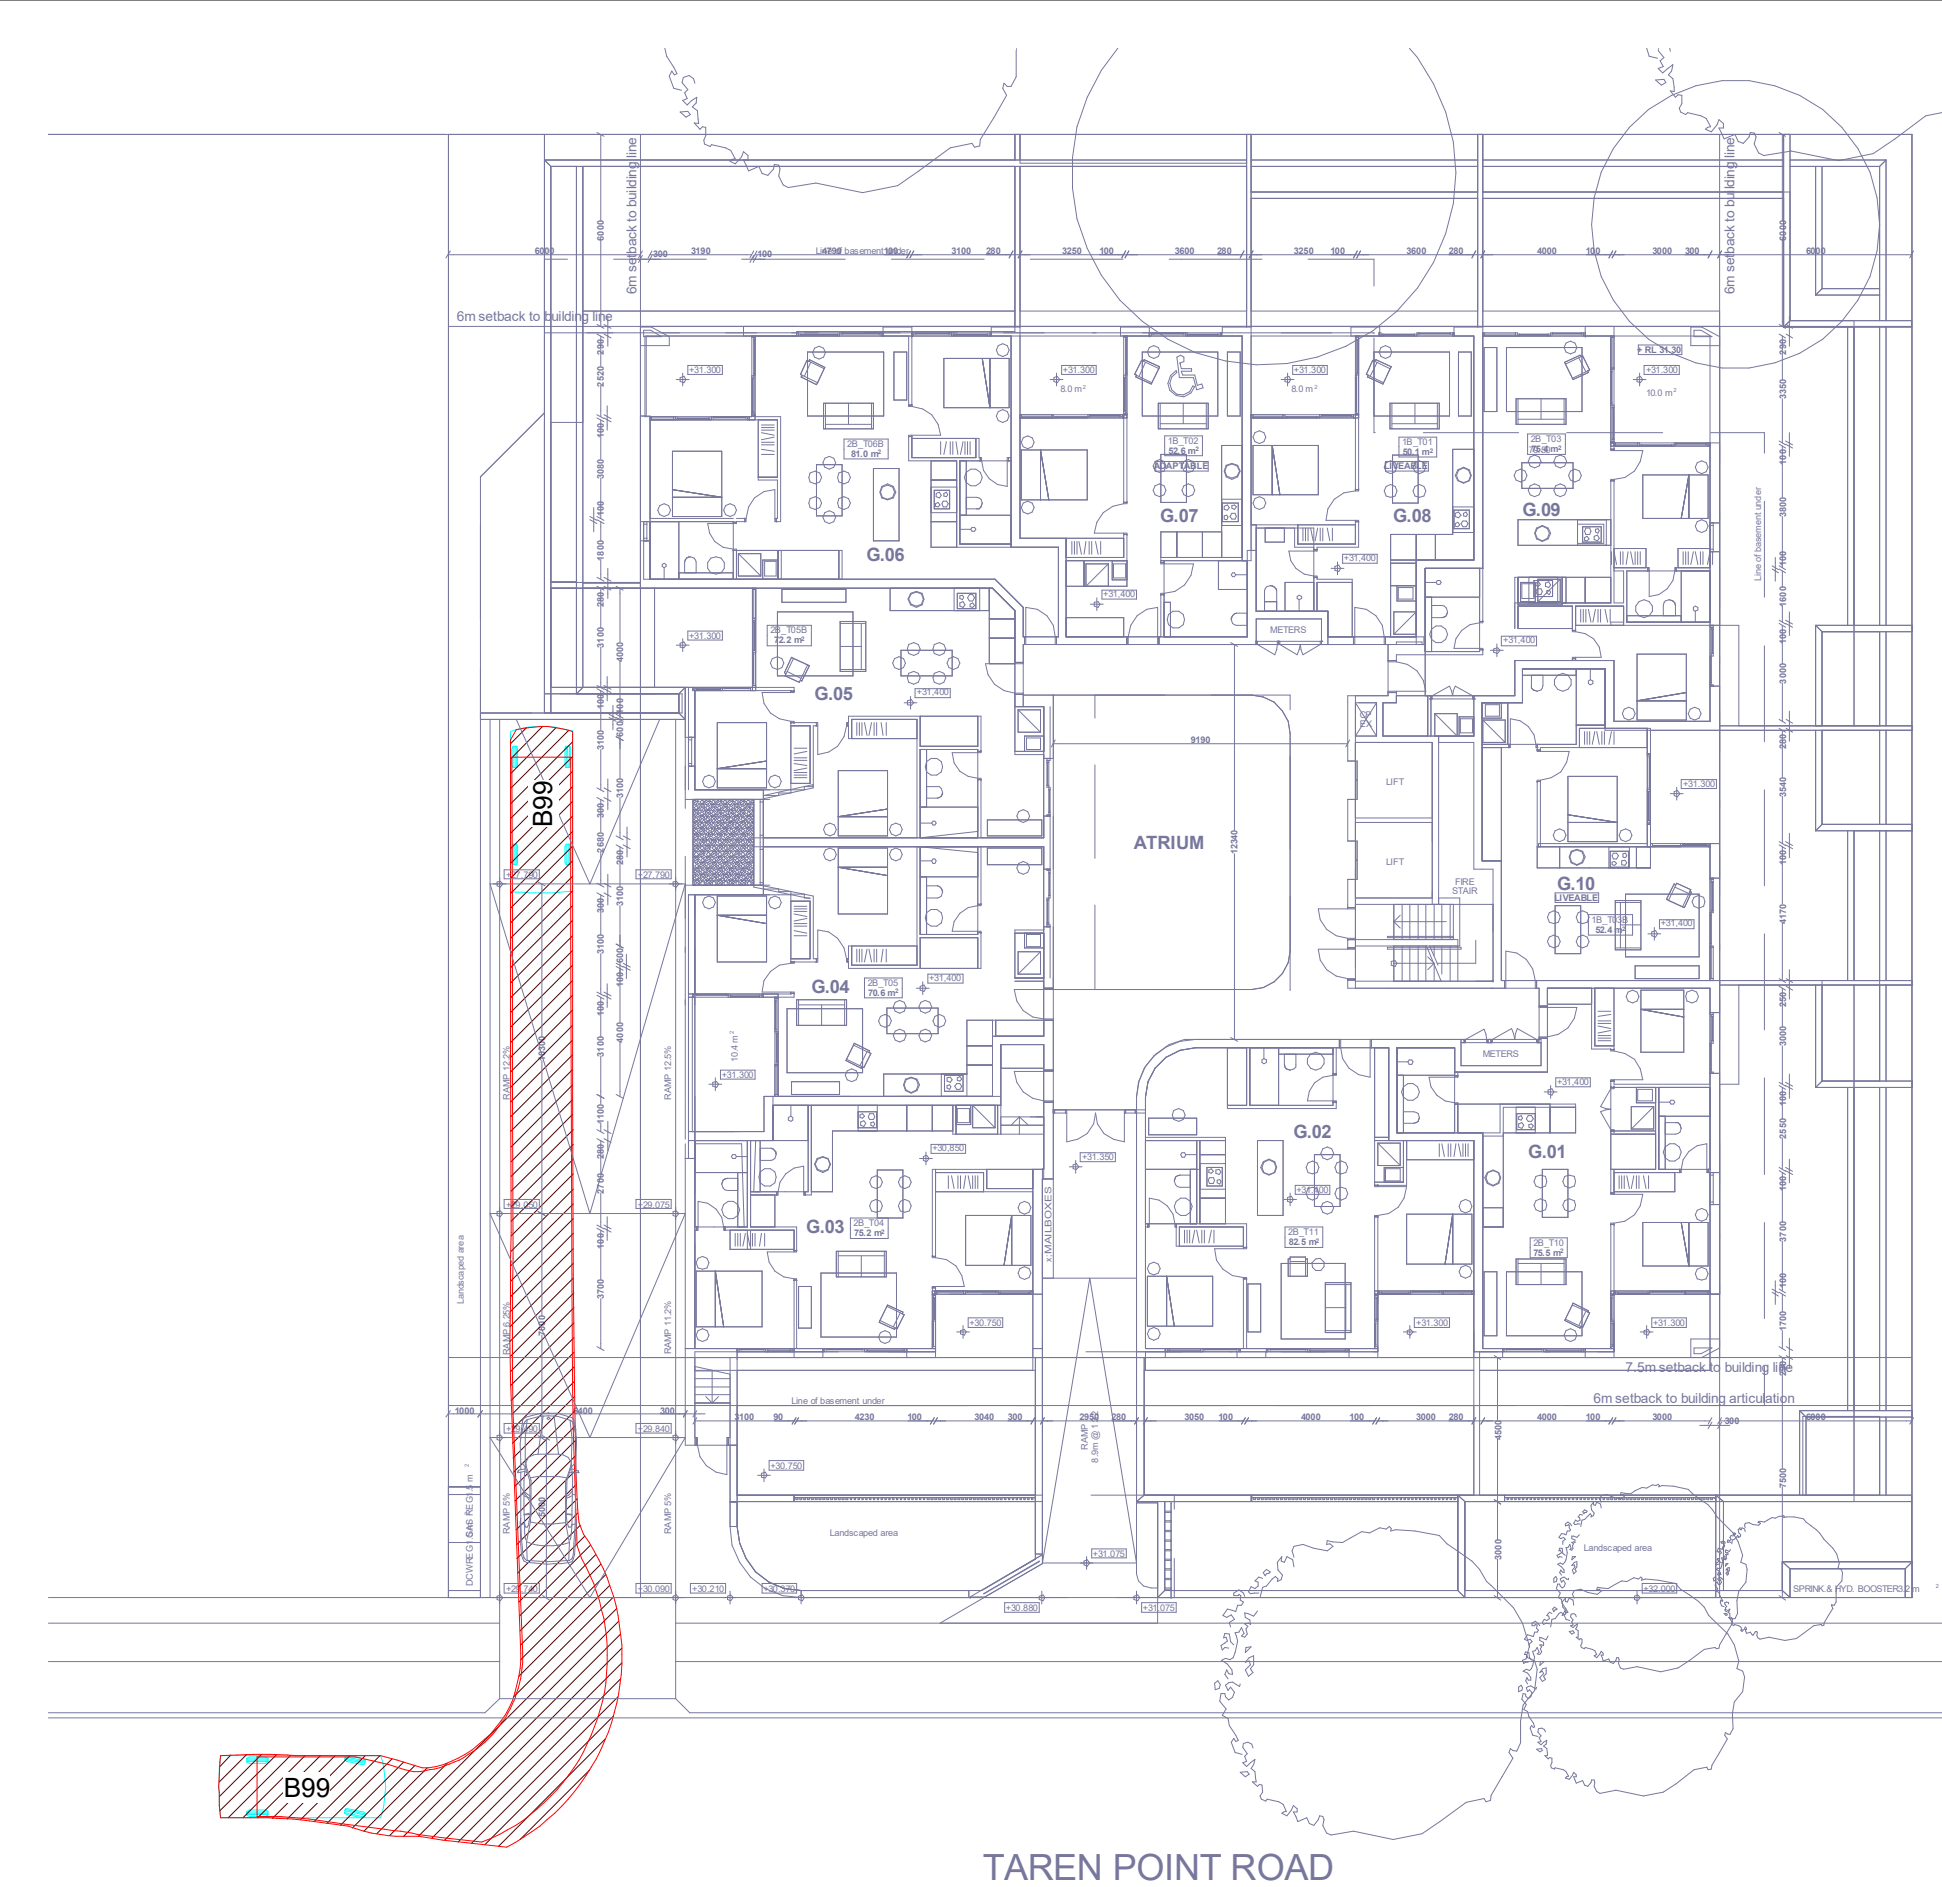

GROUND FLOOR - B99 ENTRY 1

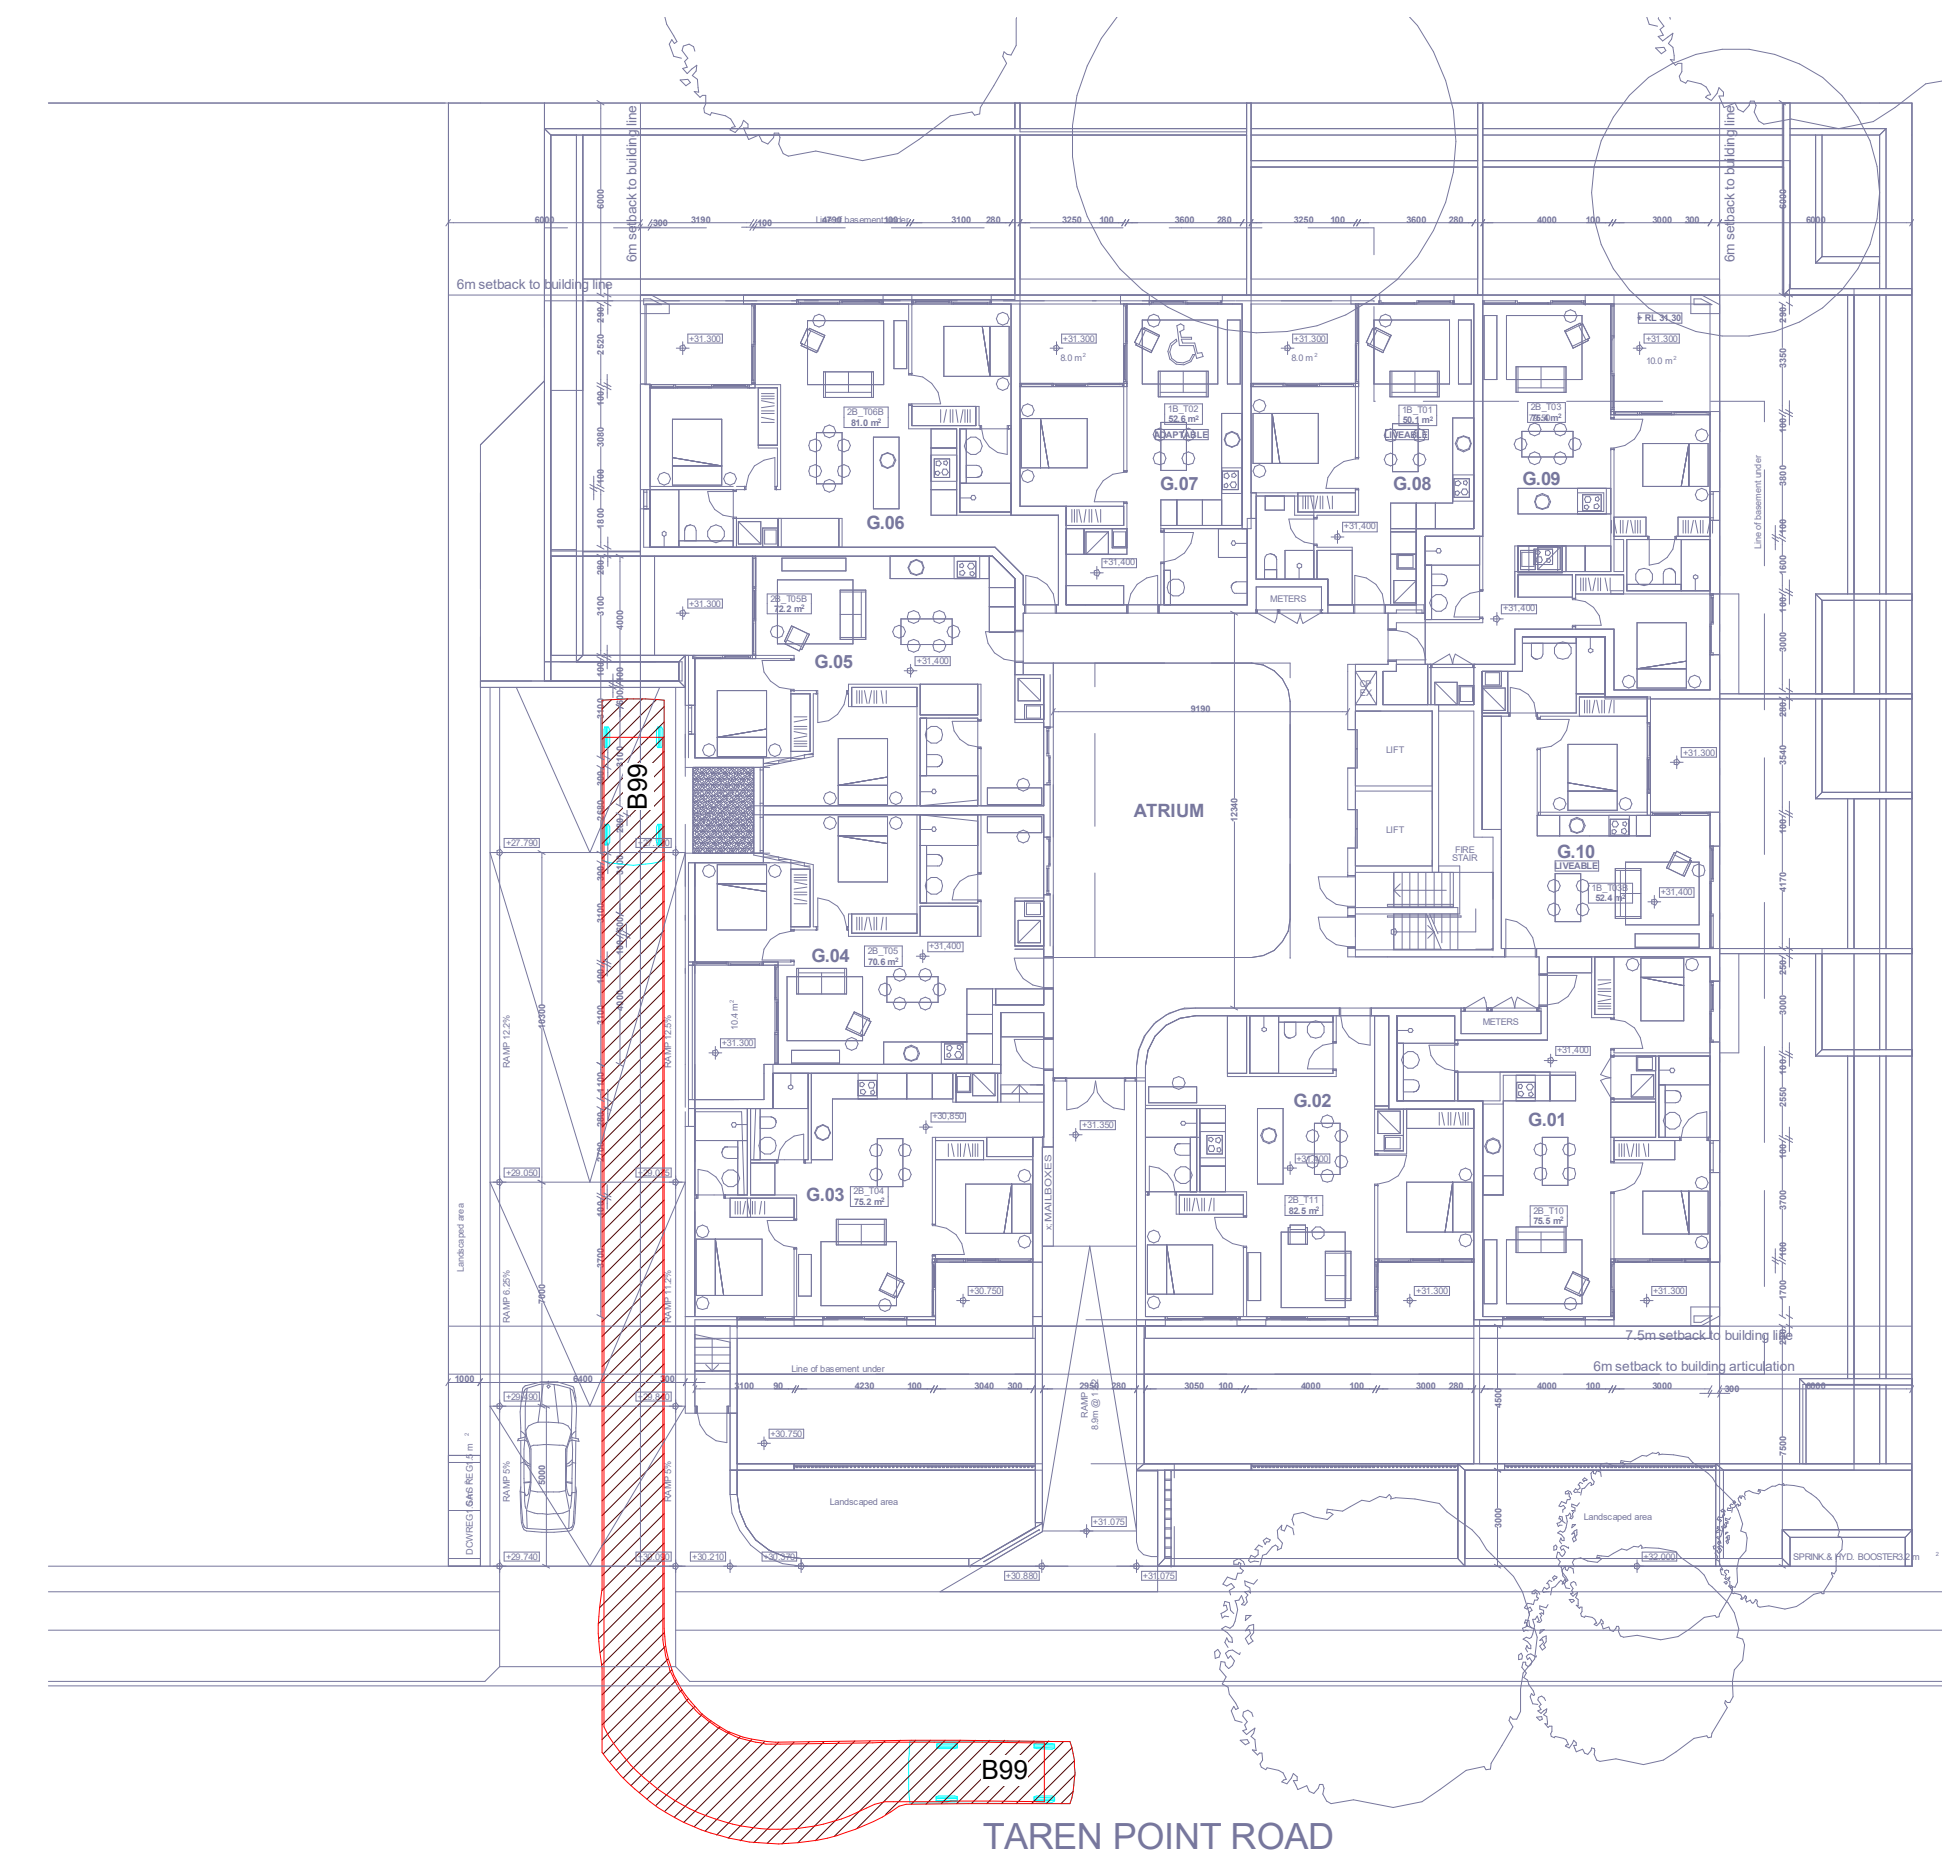

GROUND FLOOR - B99 EXIT 1

REV.	DATE	BY	DESCRIPTION	REV.	DATE	BY	DESCRIPTION
1	08.05.20	LAS	ISSUED FOR APPROVAL				

DESIGN:
 CHECKED: AMcK
 SCALE: 1 : 6000
 SIZE: A1



PROPOSED DEVELOPMENT


310-314 Taren Point Road, Caringbah, NSW

MBD Developments


CIVIL DESIGN

GROUND FLOOR TURNING PATHS SHEET 1


181209
PRELIMINARY
C10 1

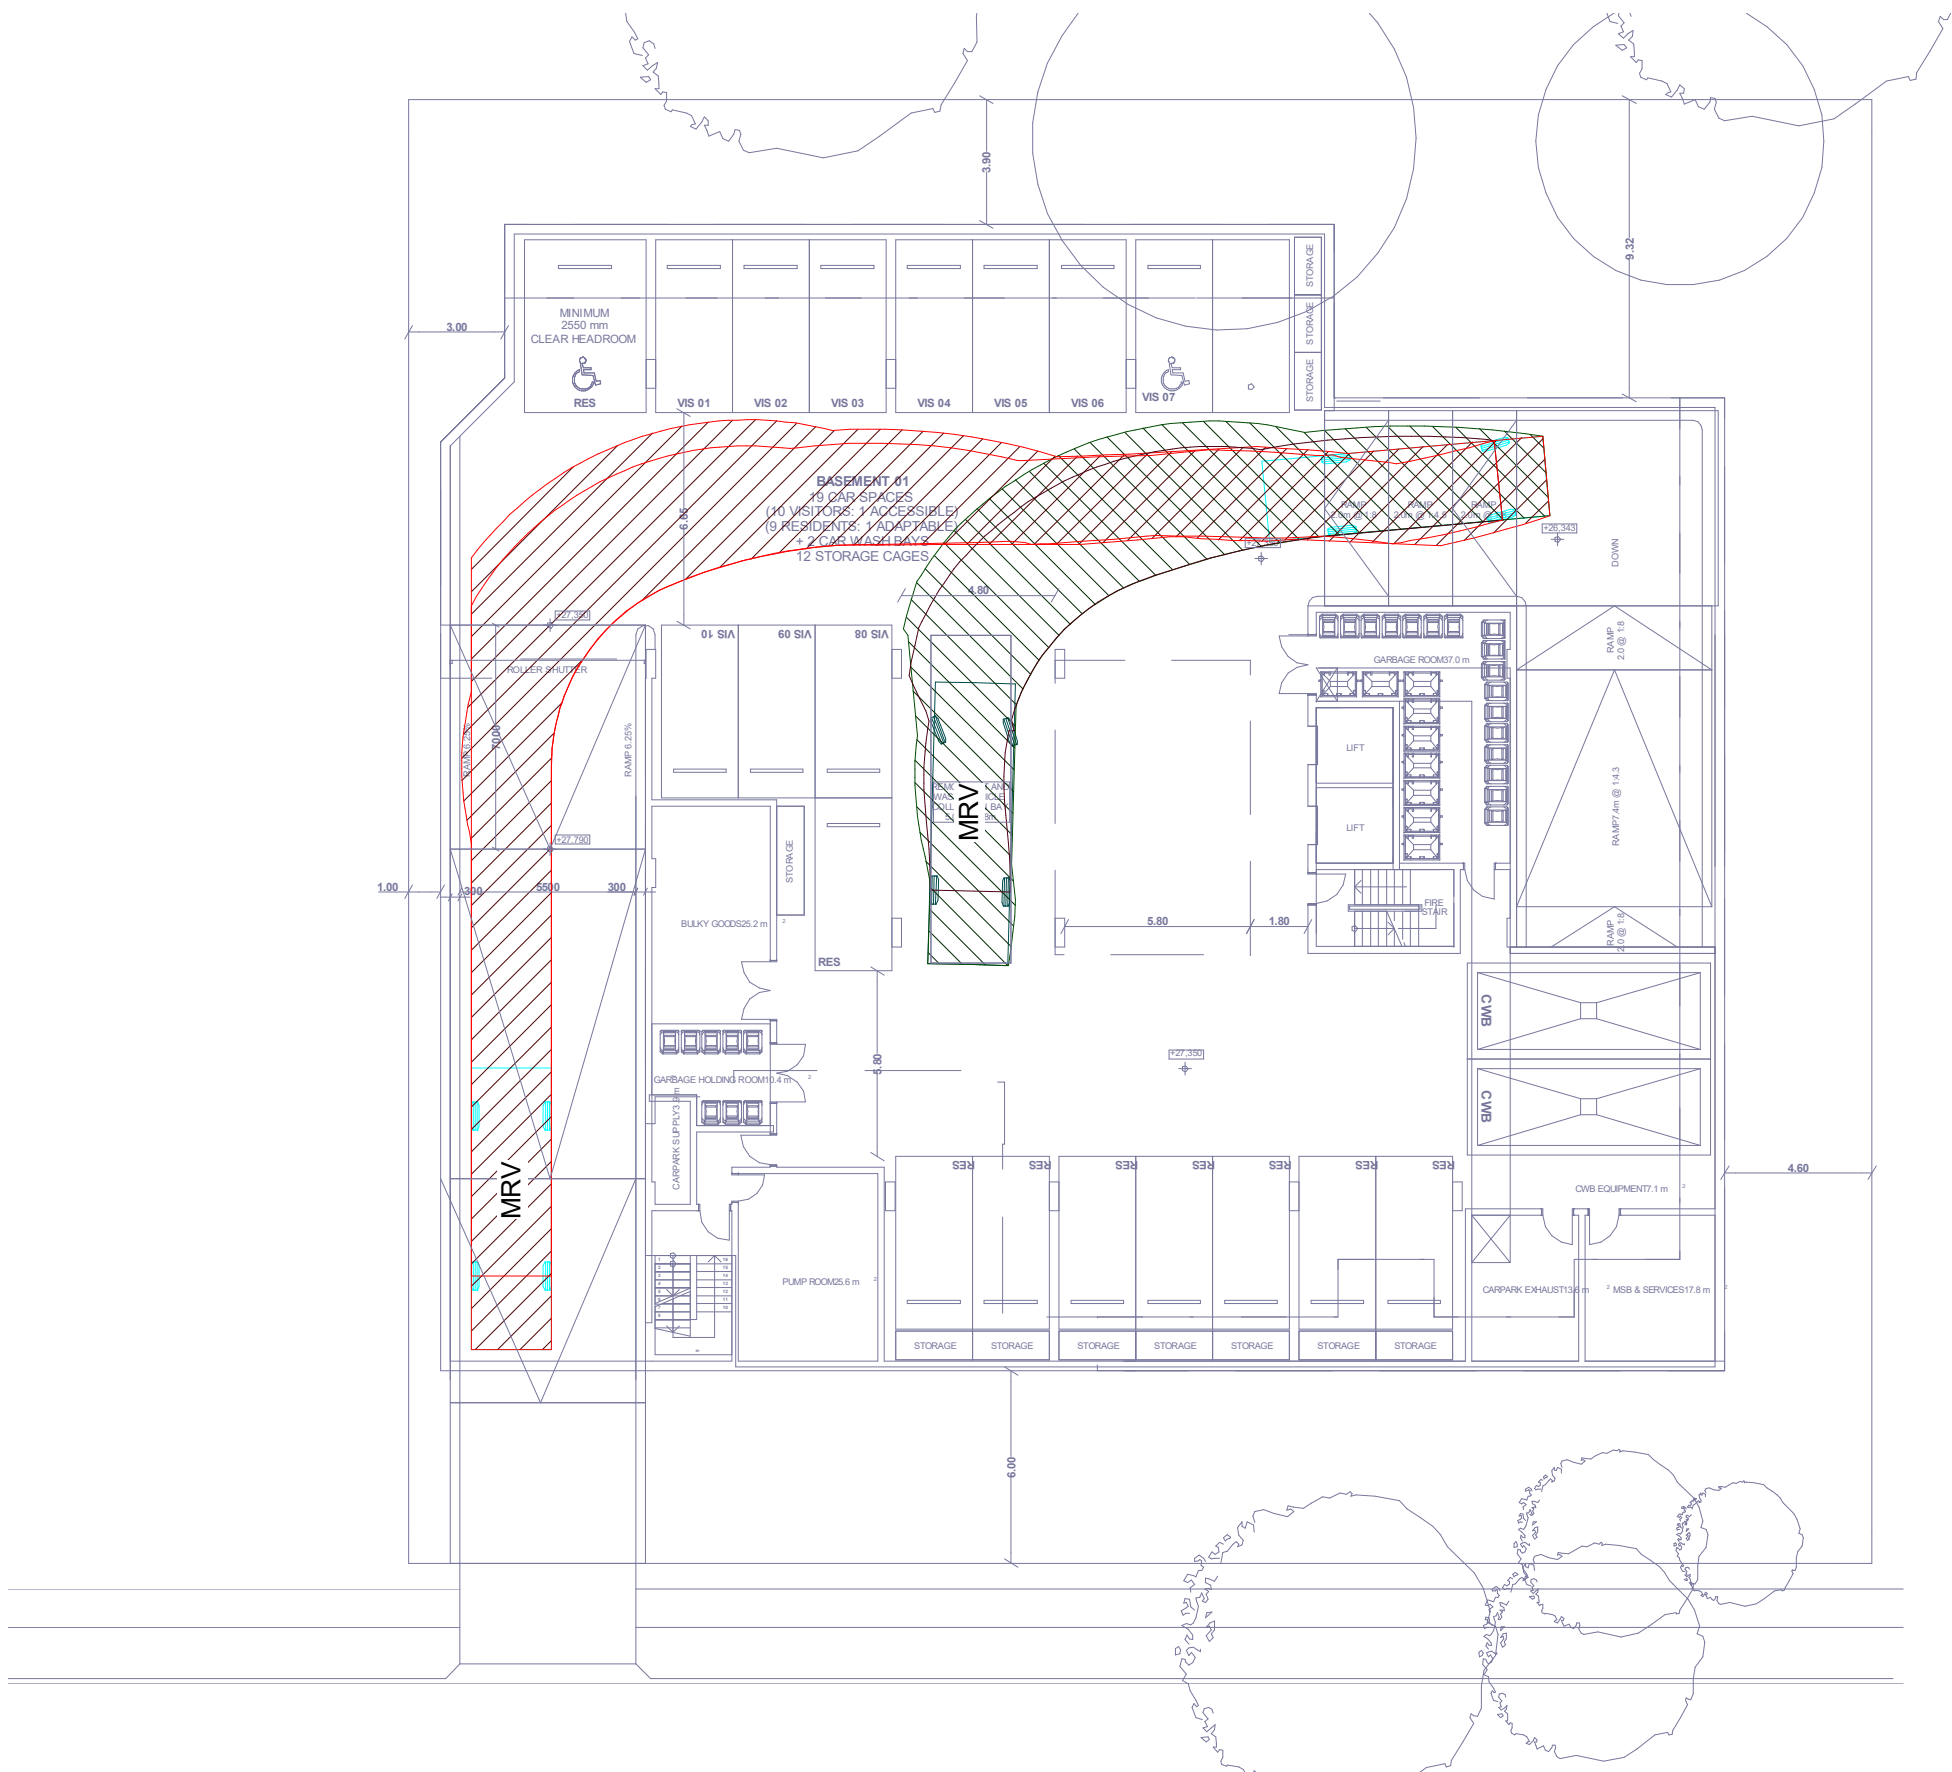


TAREN POINT ROAD
BASEMENT 1 - MRV ENTRY 1

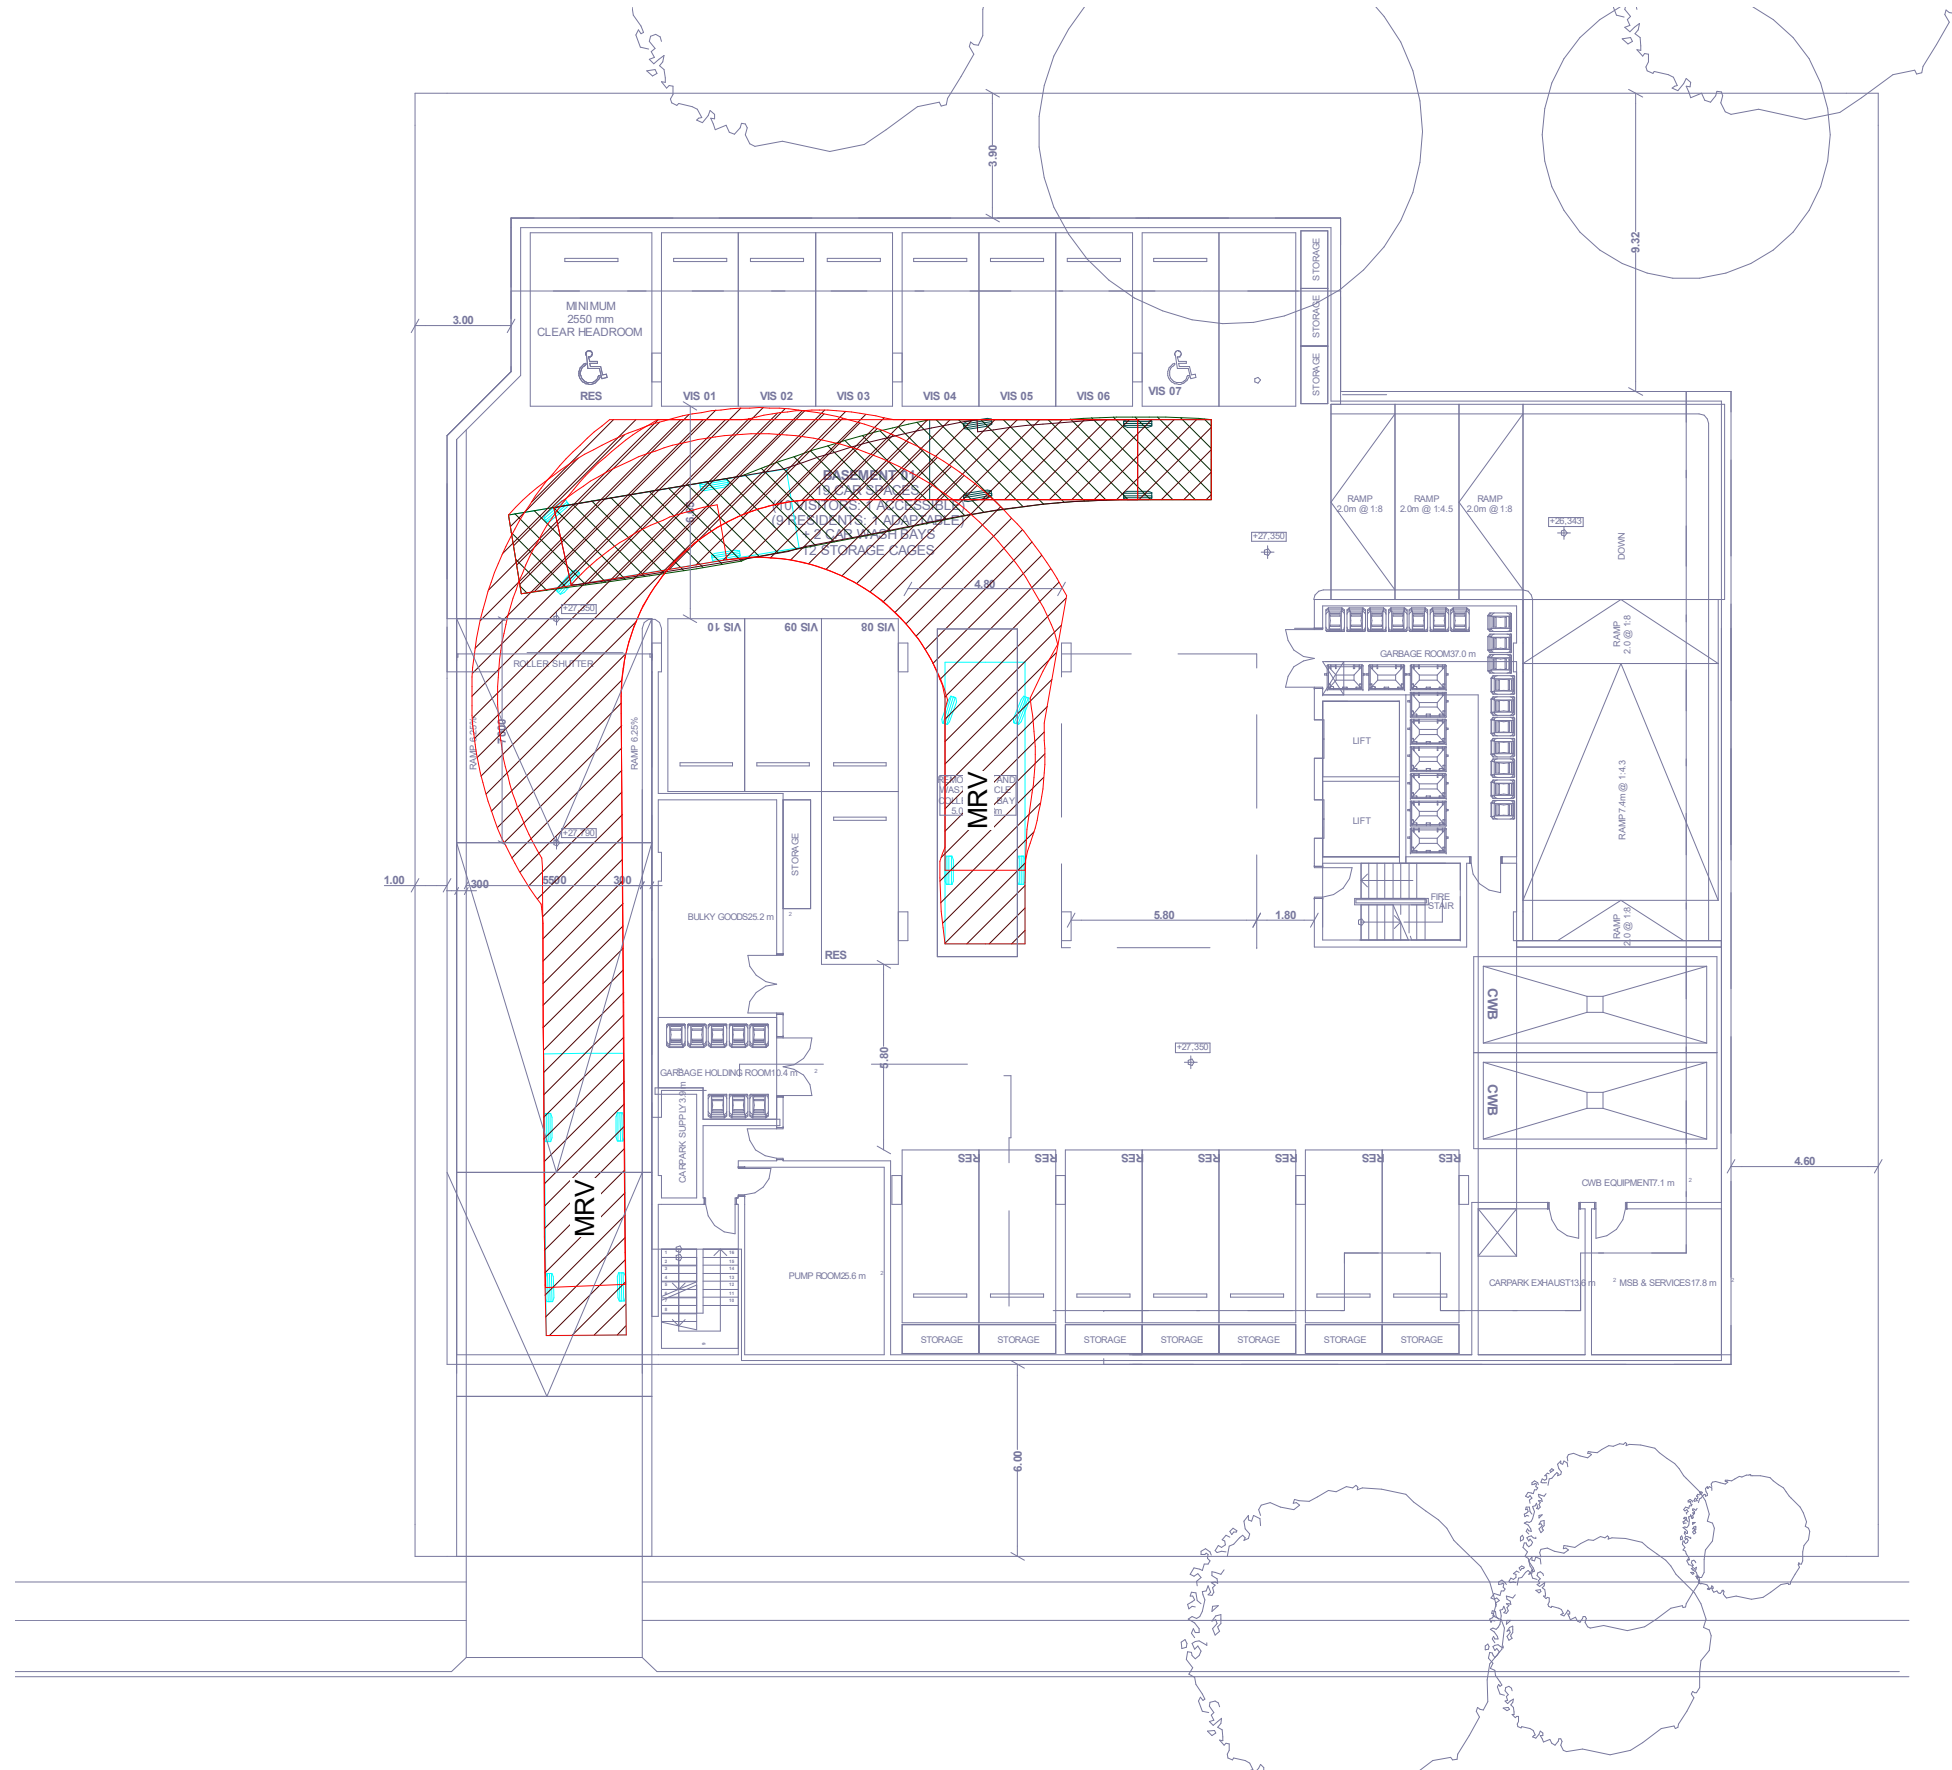

TAREN POINT ROAD
BASEMENT 1 - MRV EXIT 2

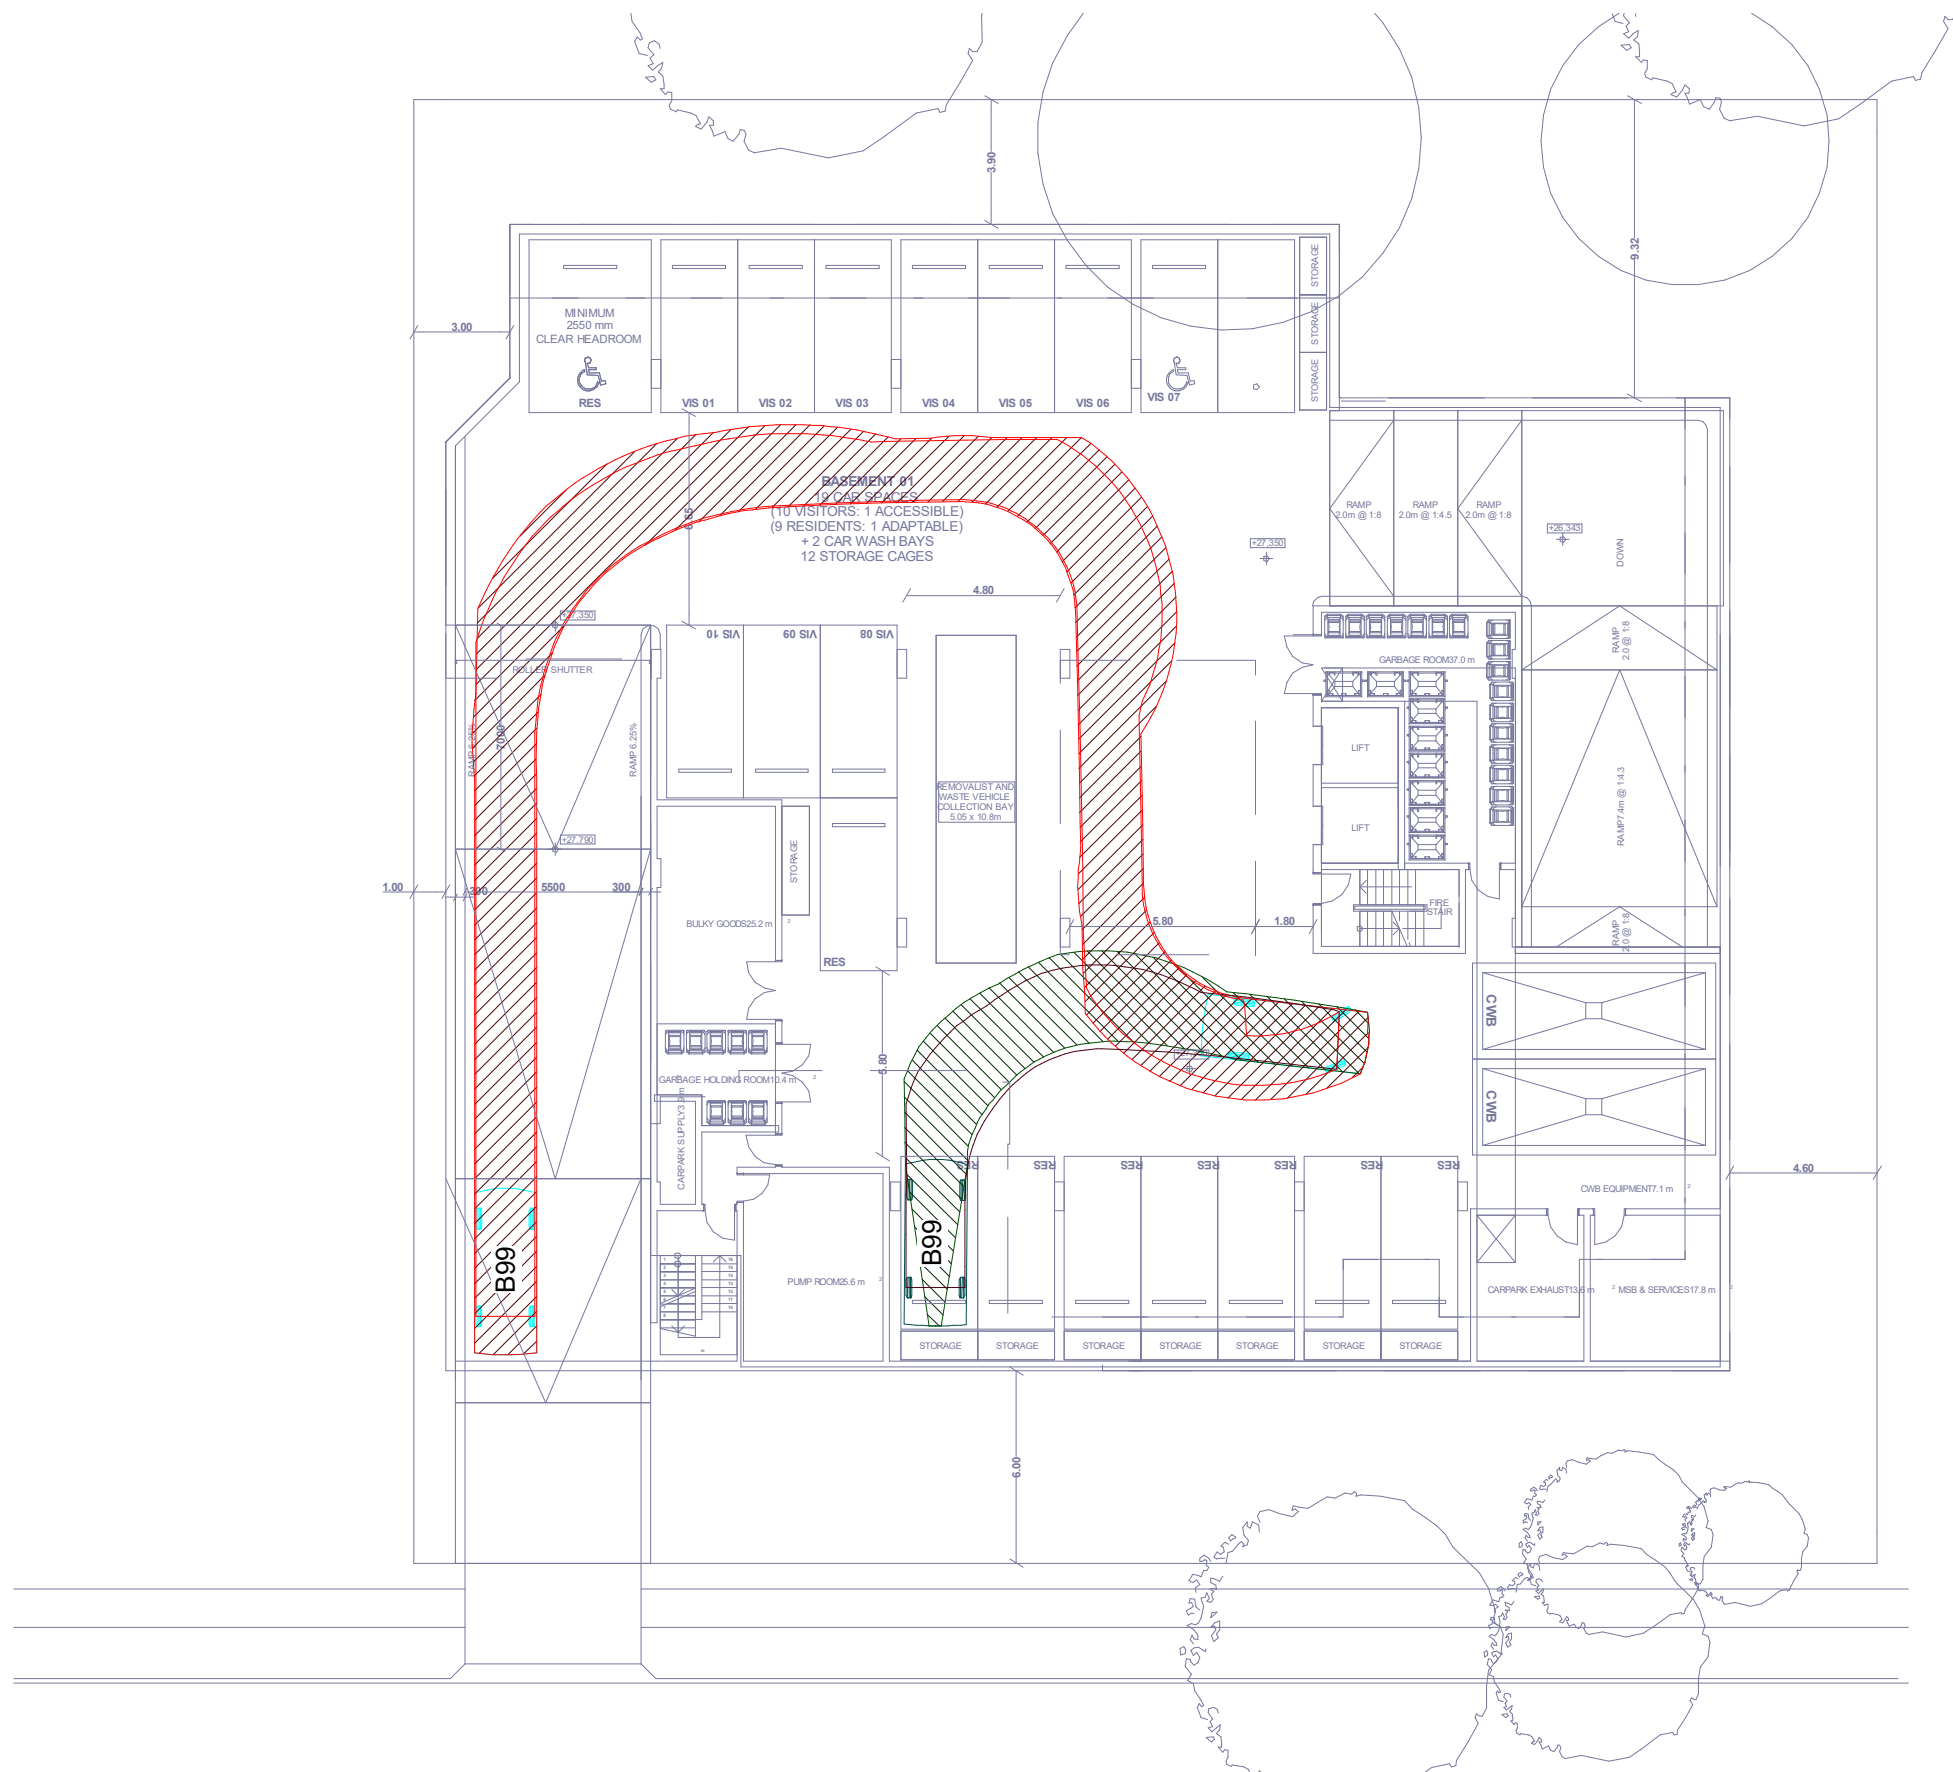

TAREN POINT ROAD
BASEMENT 1 - B99 ENTRY 1

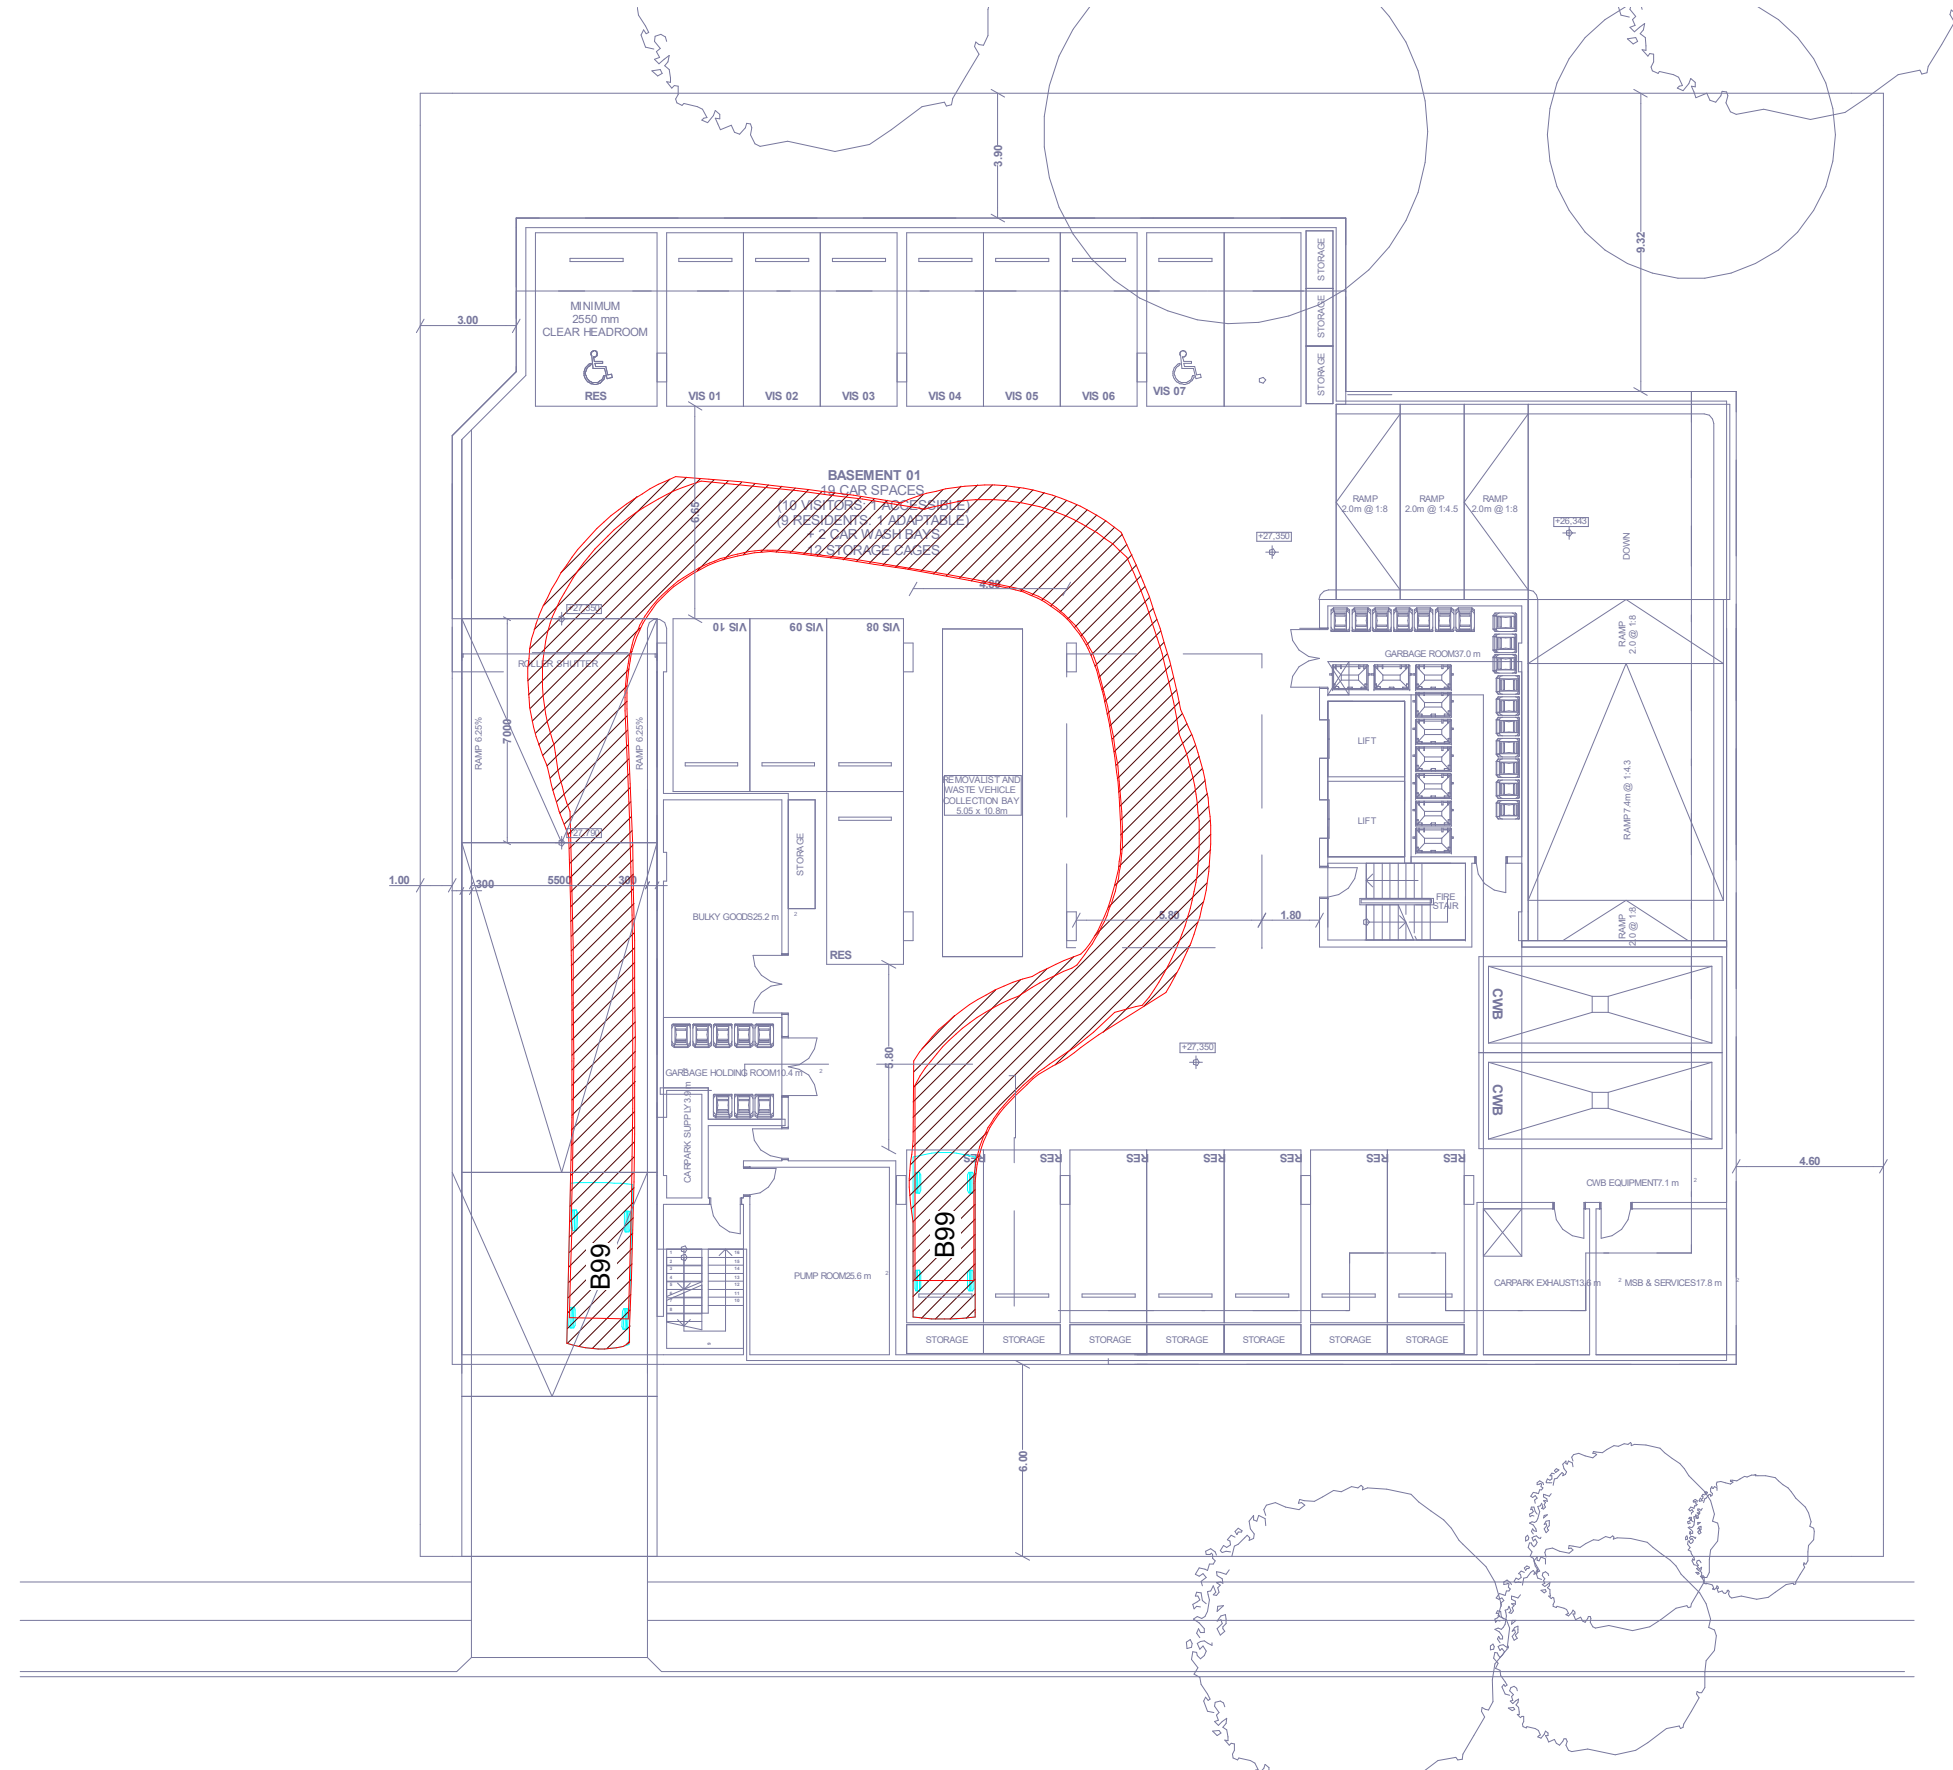

TAREN POINT ROAD
BASEMENT 1 - B99 EXIT 1


REV.	DATE	BY	DESCRIPTION	REV.	DATE	BY	DESCRIPTION
1	08.05.20	LAS	ISSUED FOR APPROVAL				

DESIGN:
CHECKED: AMcK
SCALE: 1 : 6000
SIZE: A1




PROPOSED DEVELOPMENT
310-314 Taren Point Road, Caringbah, NSW
MBD Developments


CIVIL DESIGN
BASEMENT 1 TURNING PATHS SHEET 1

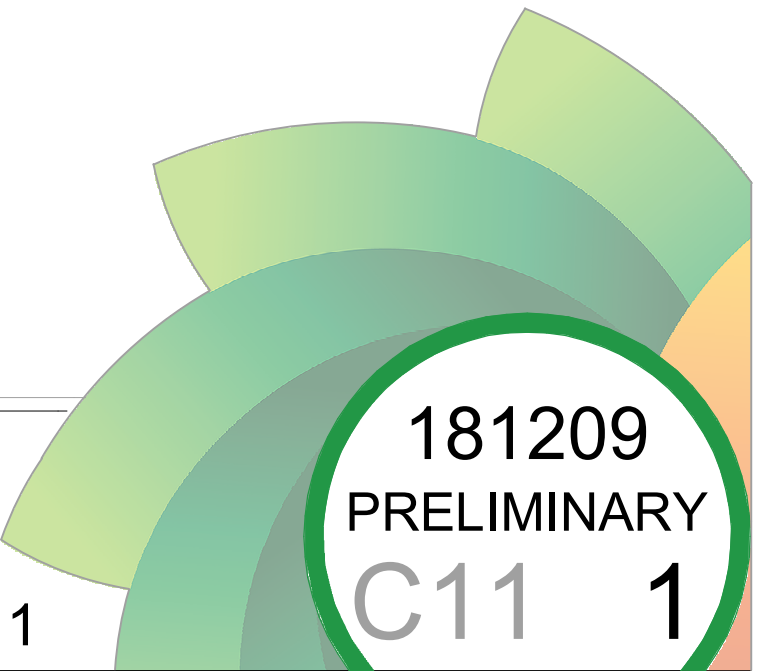


181209
PRELIMINARY
C11 1

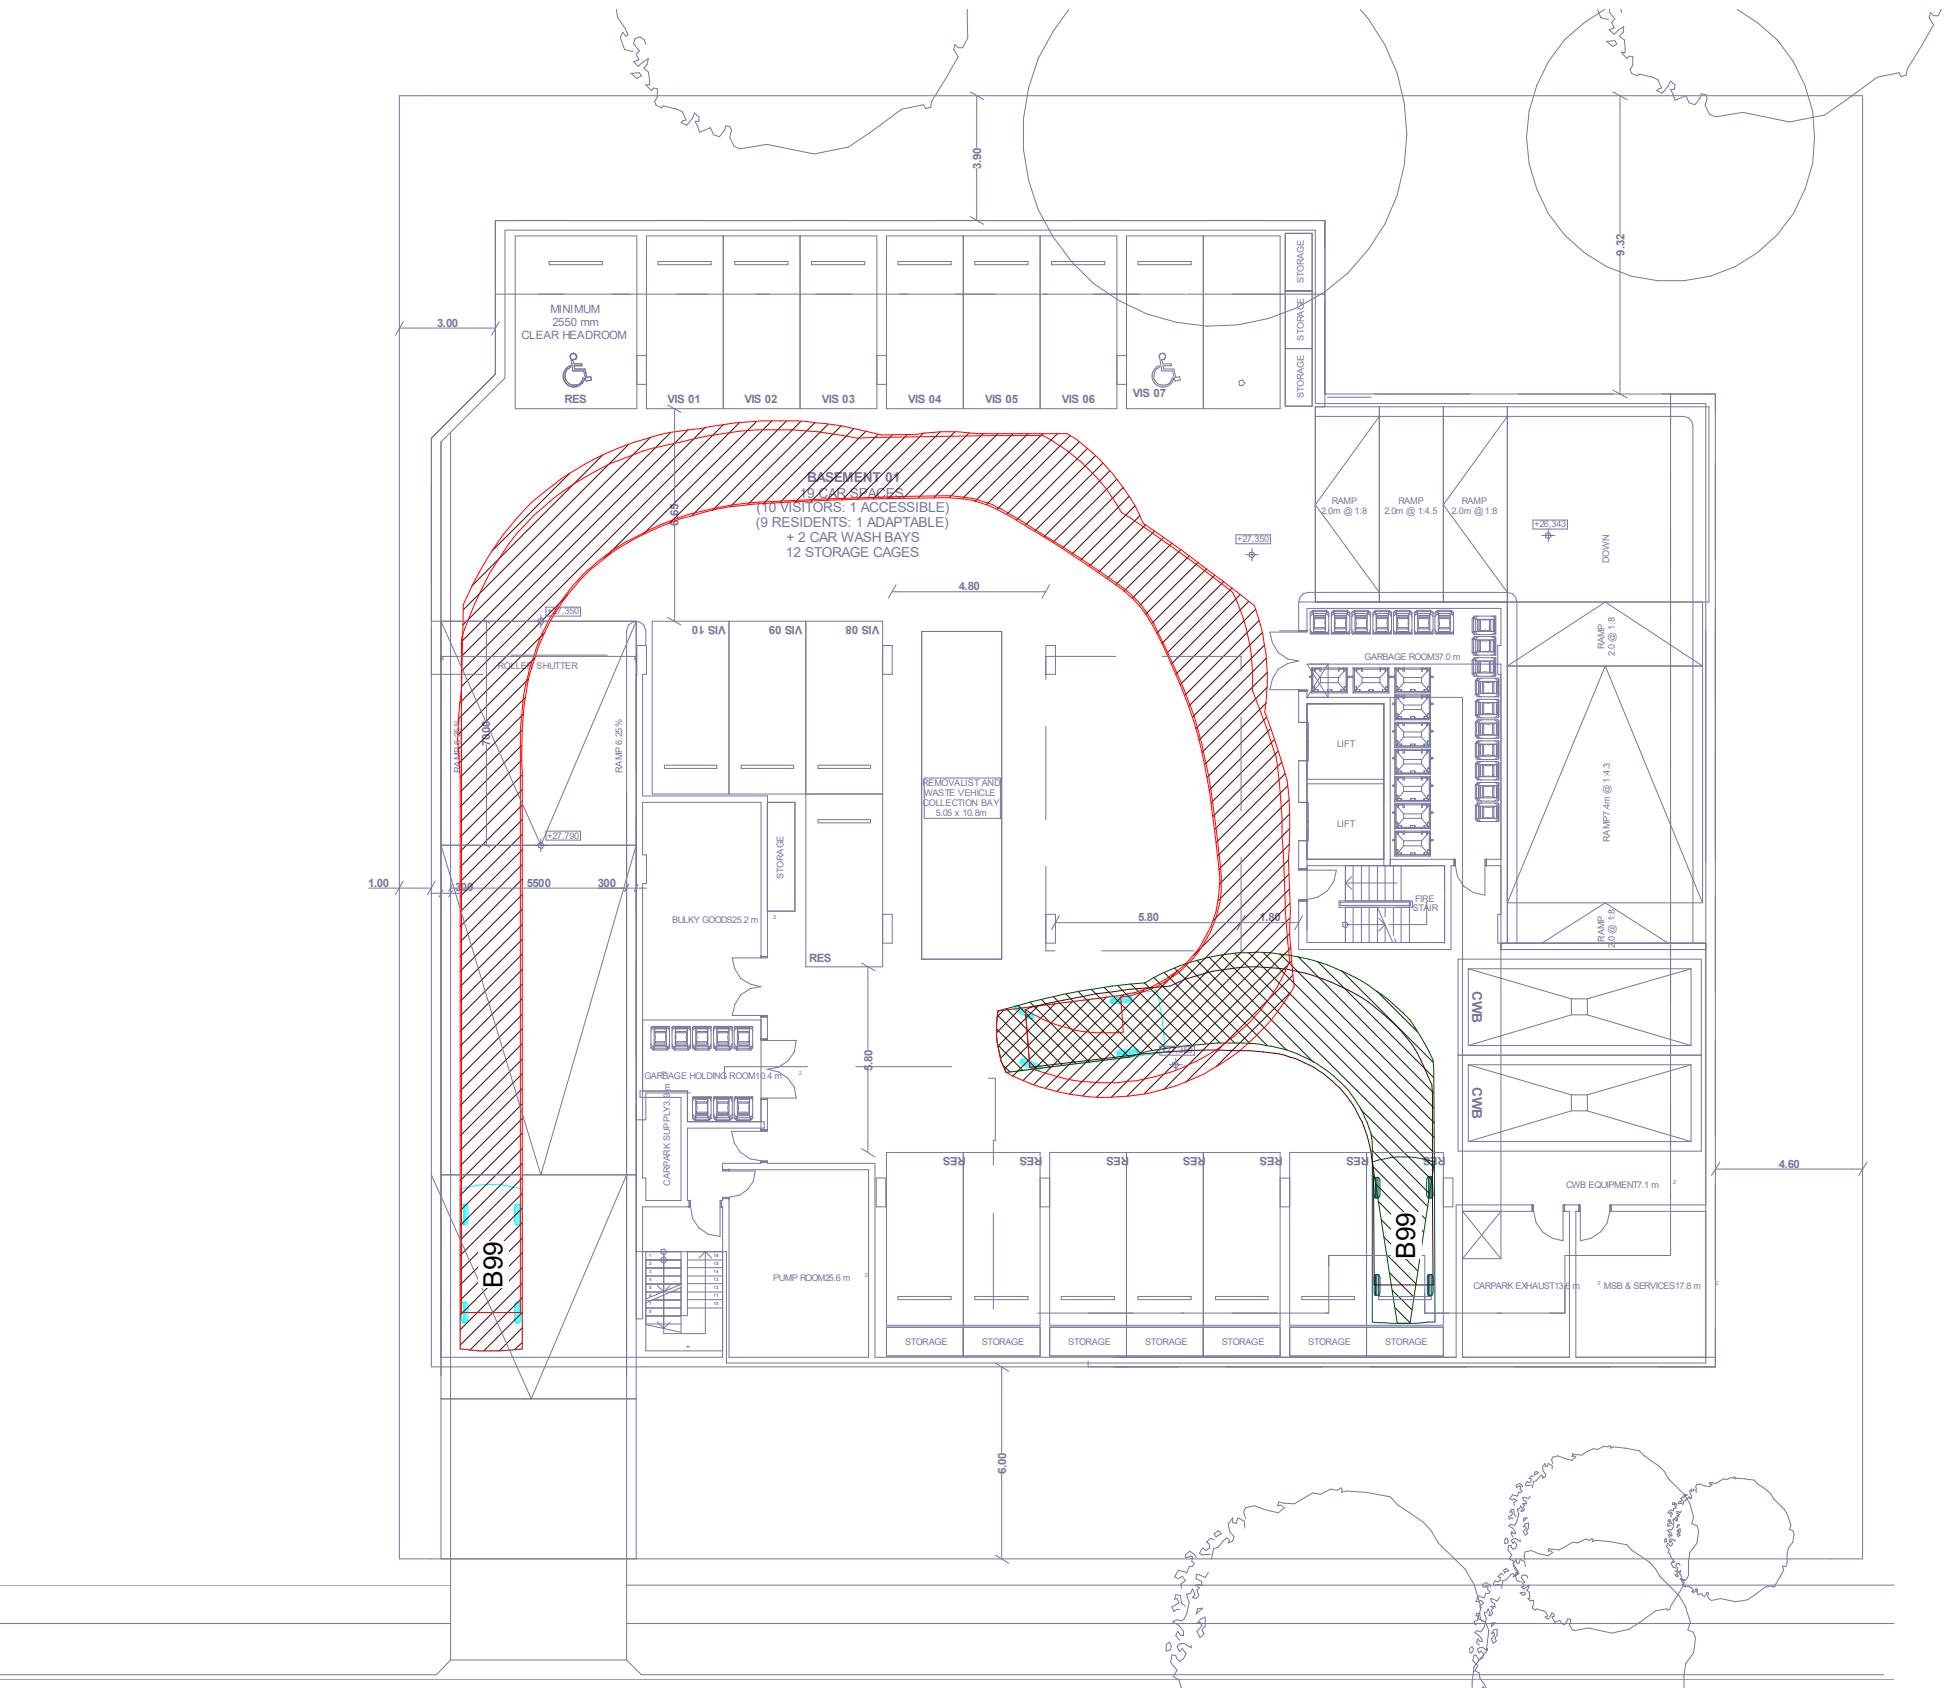


BASEMENT 1 - B99 ENTRY 2

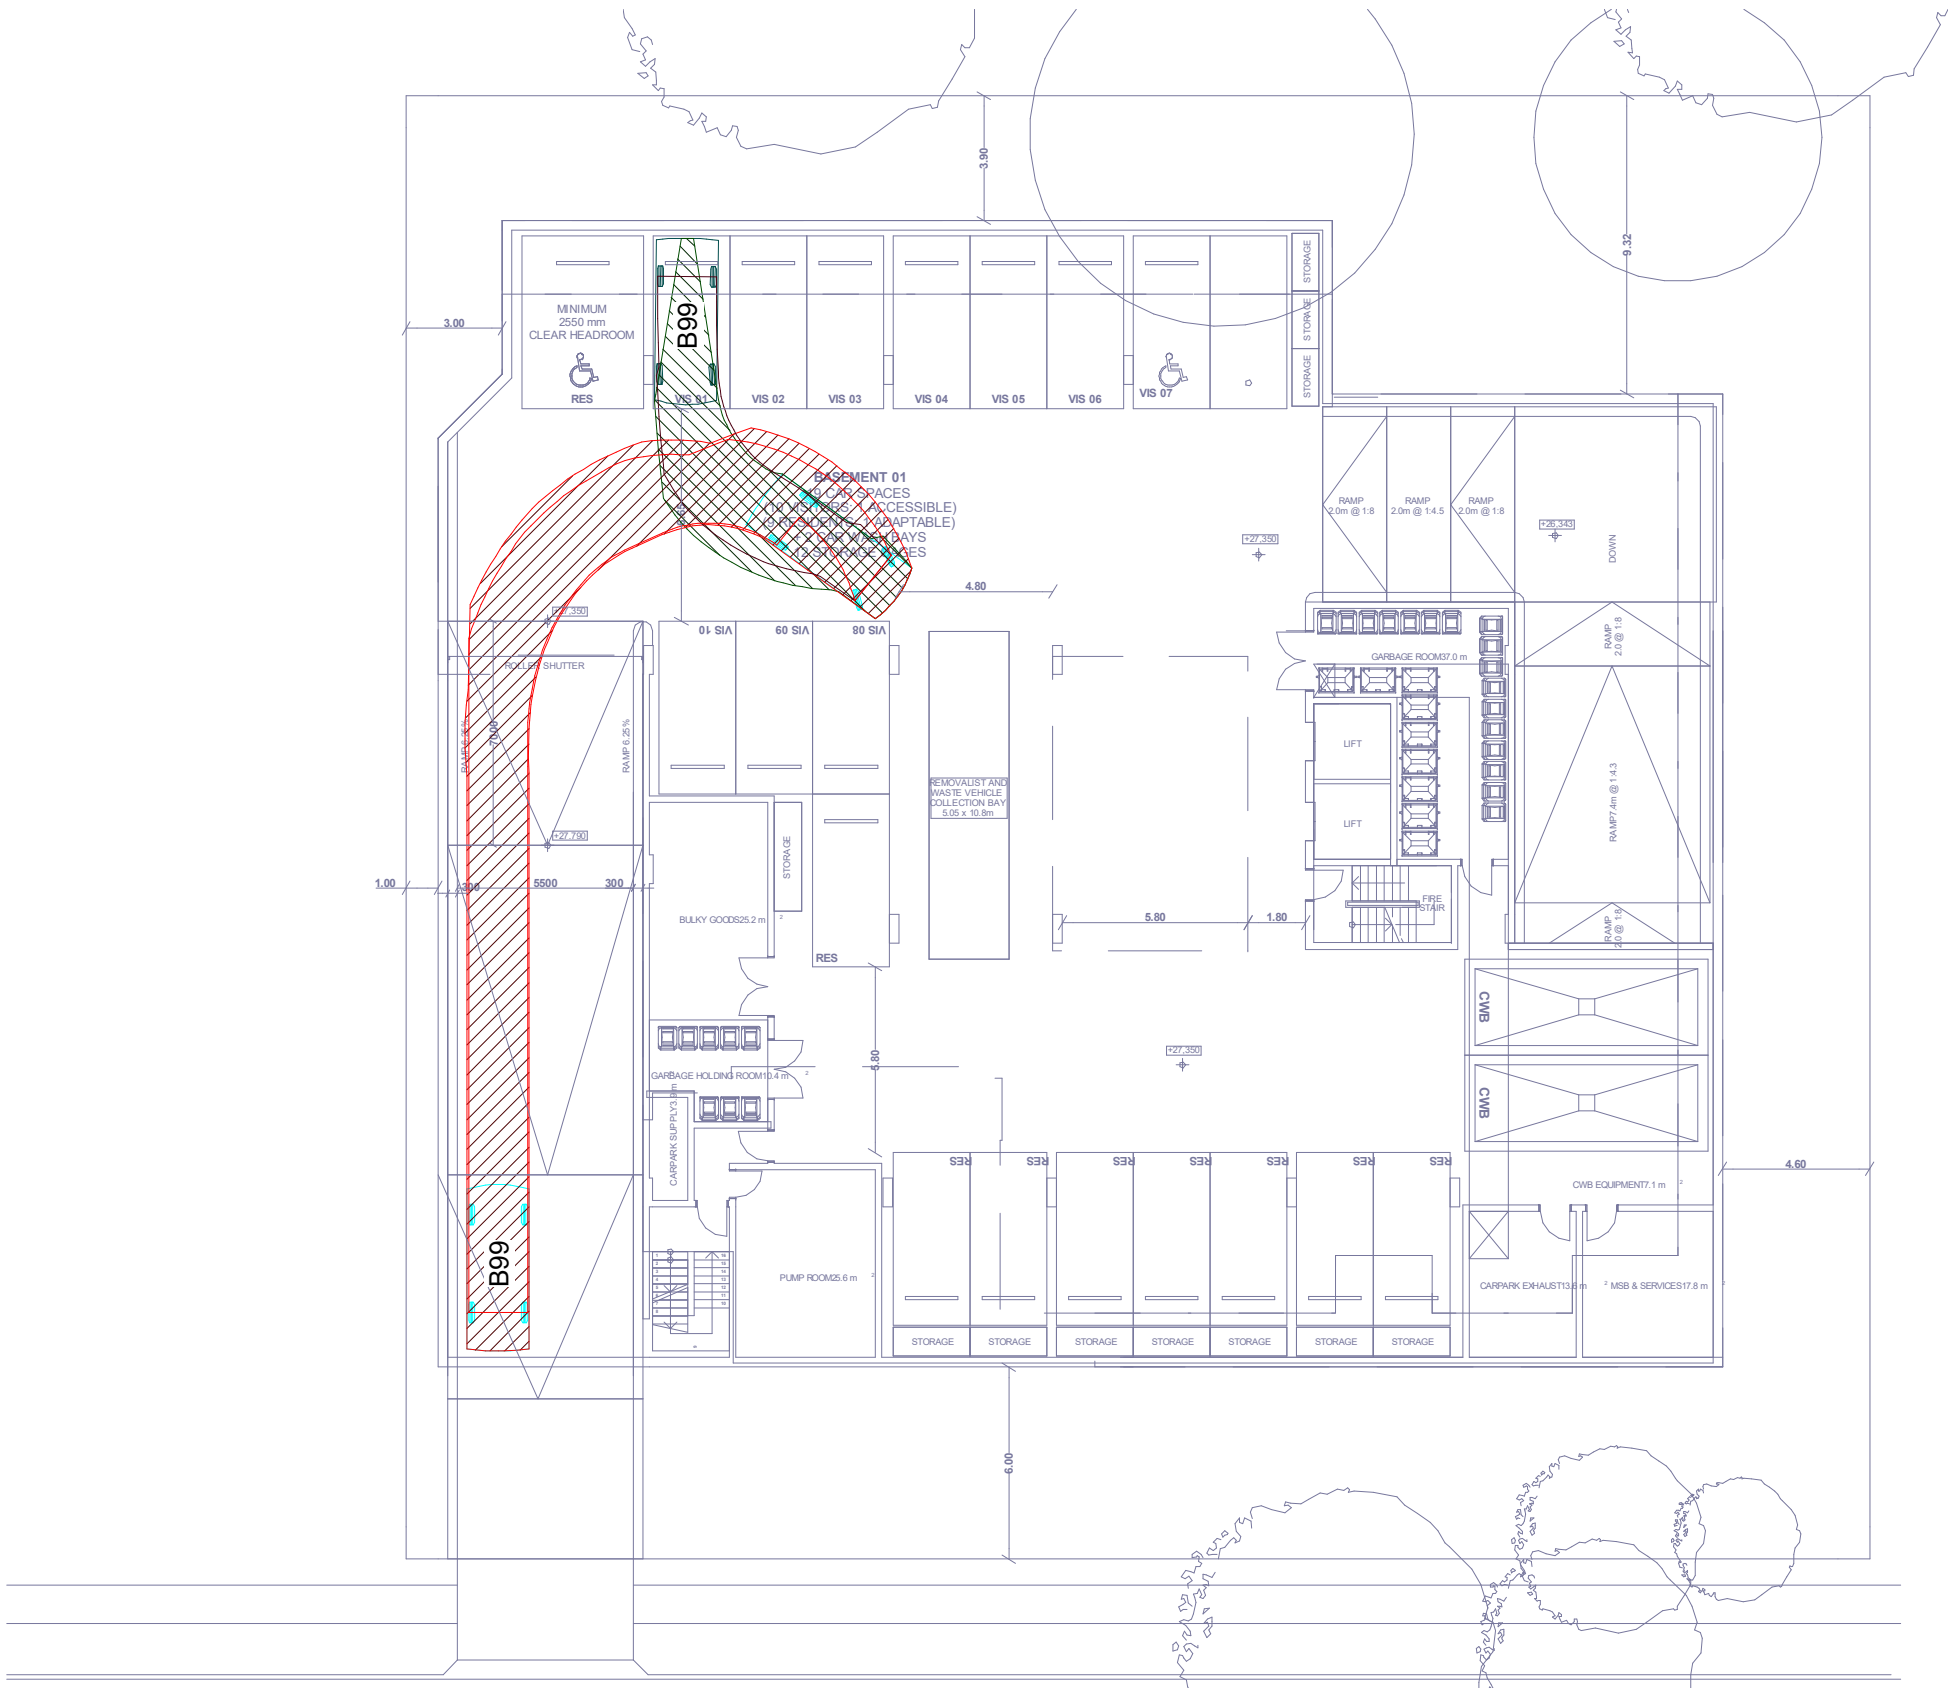

BASEMENT 1 - B99 ENTRY 3

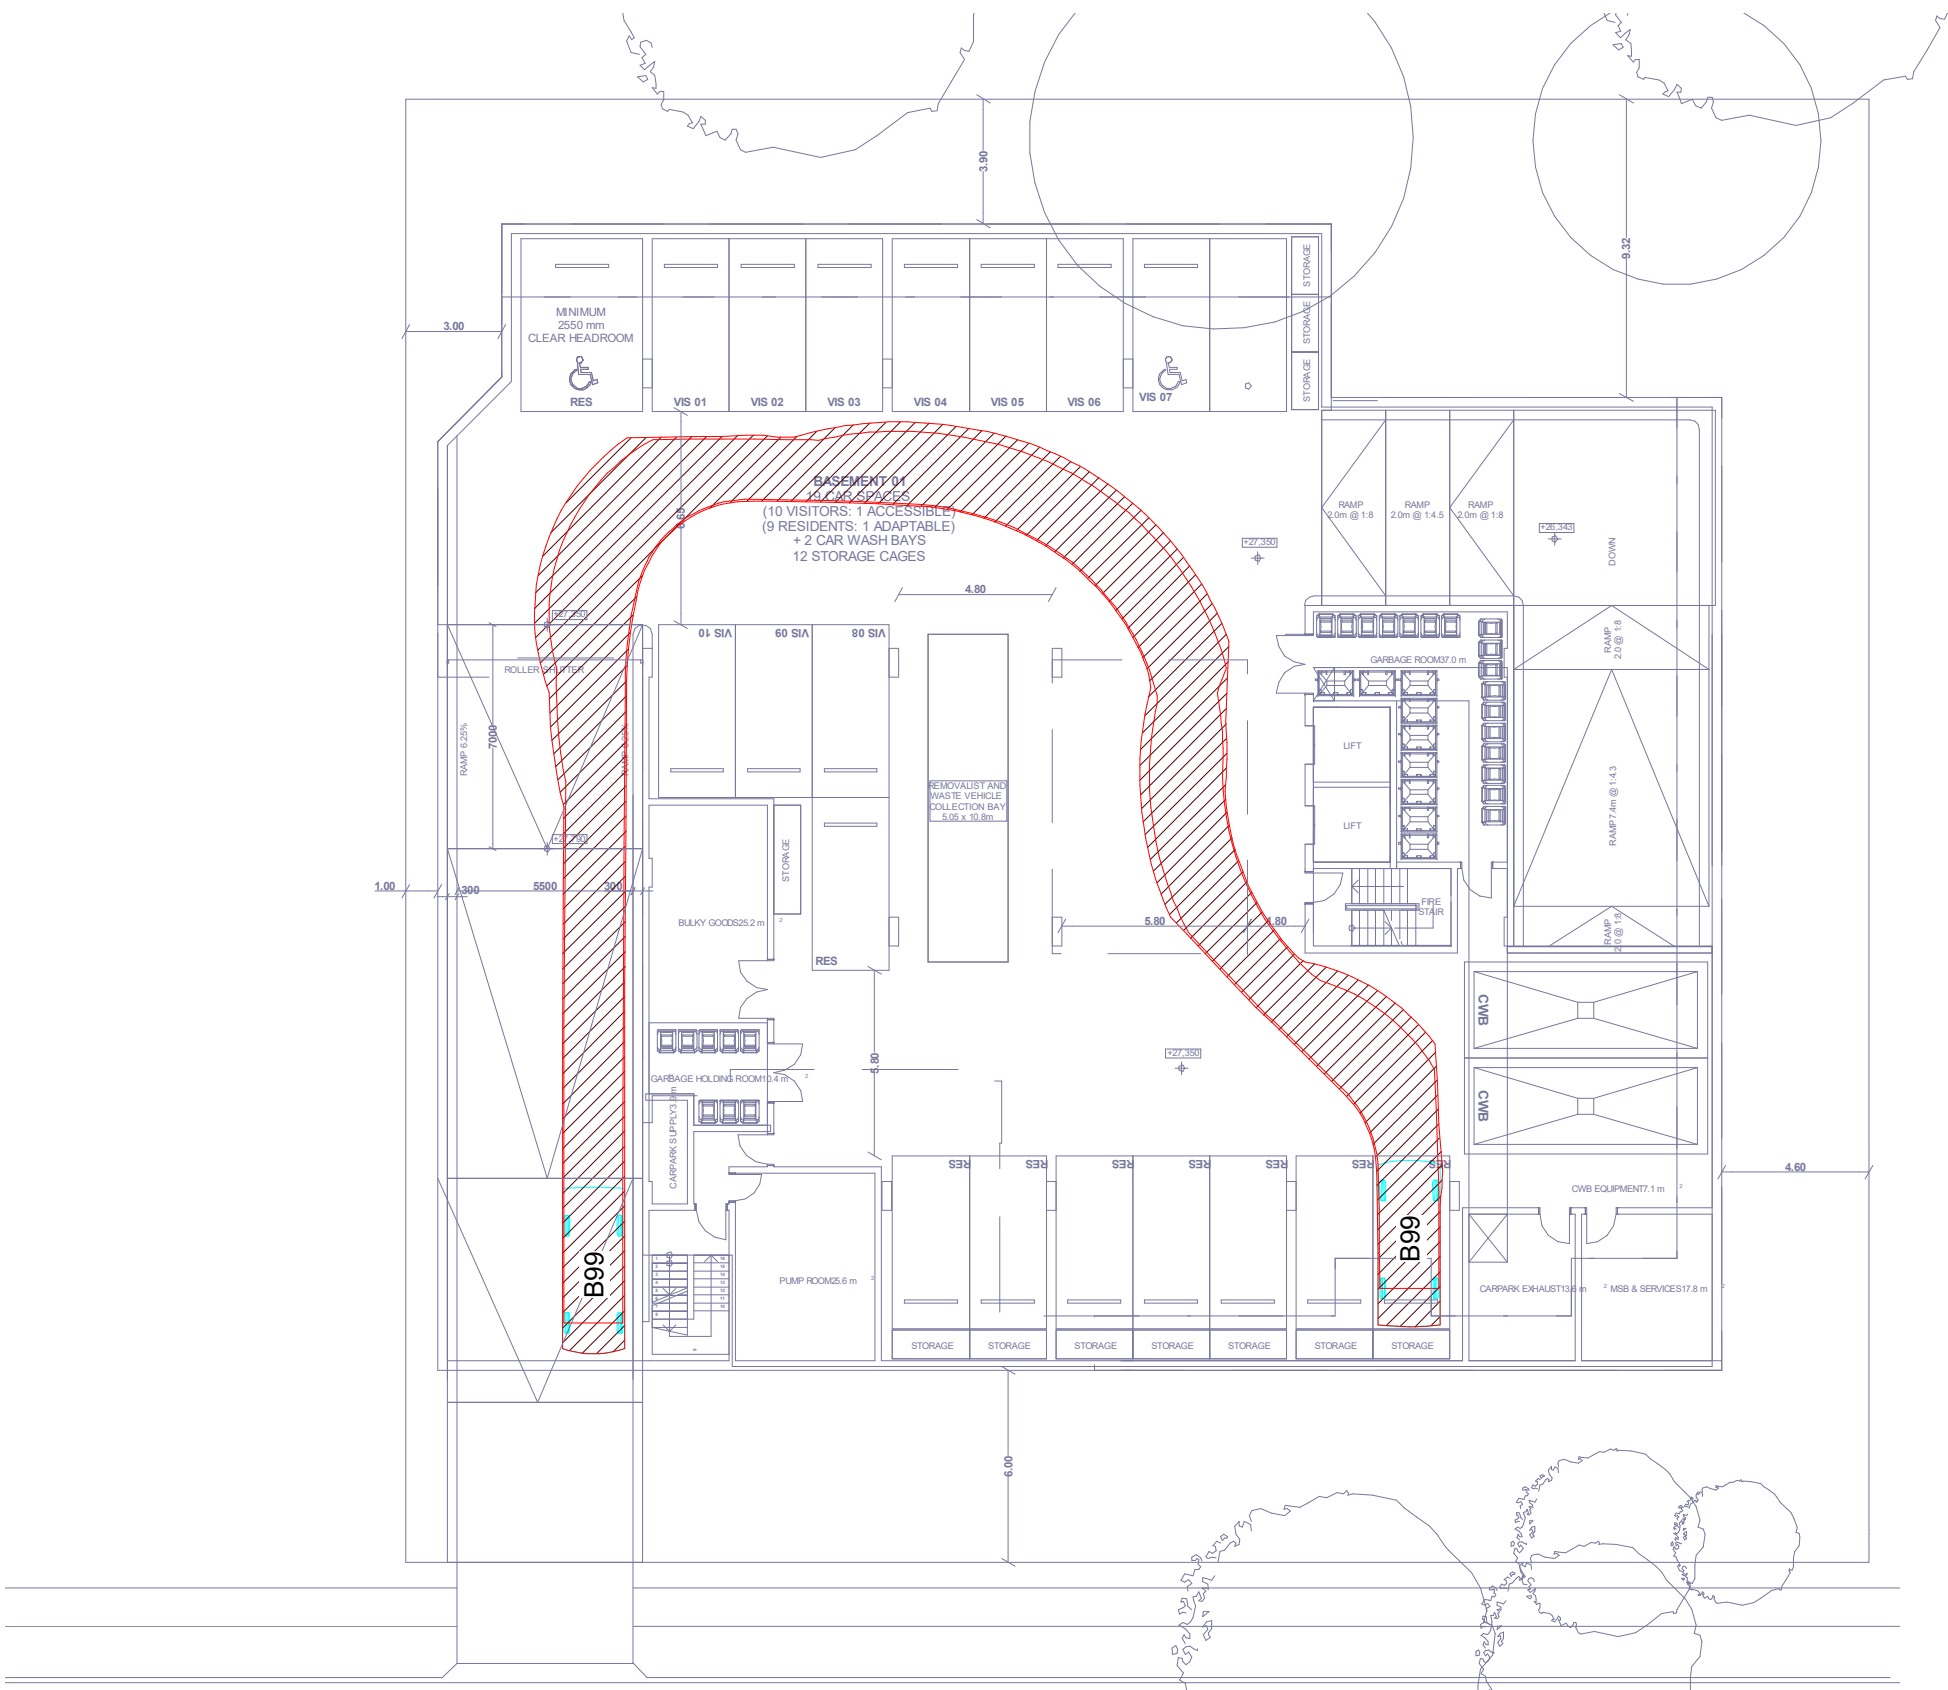

BASEMENT 1 - B99 EXIT 2

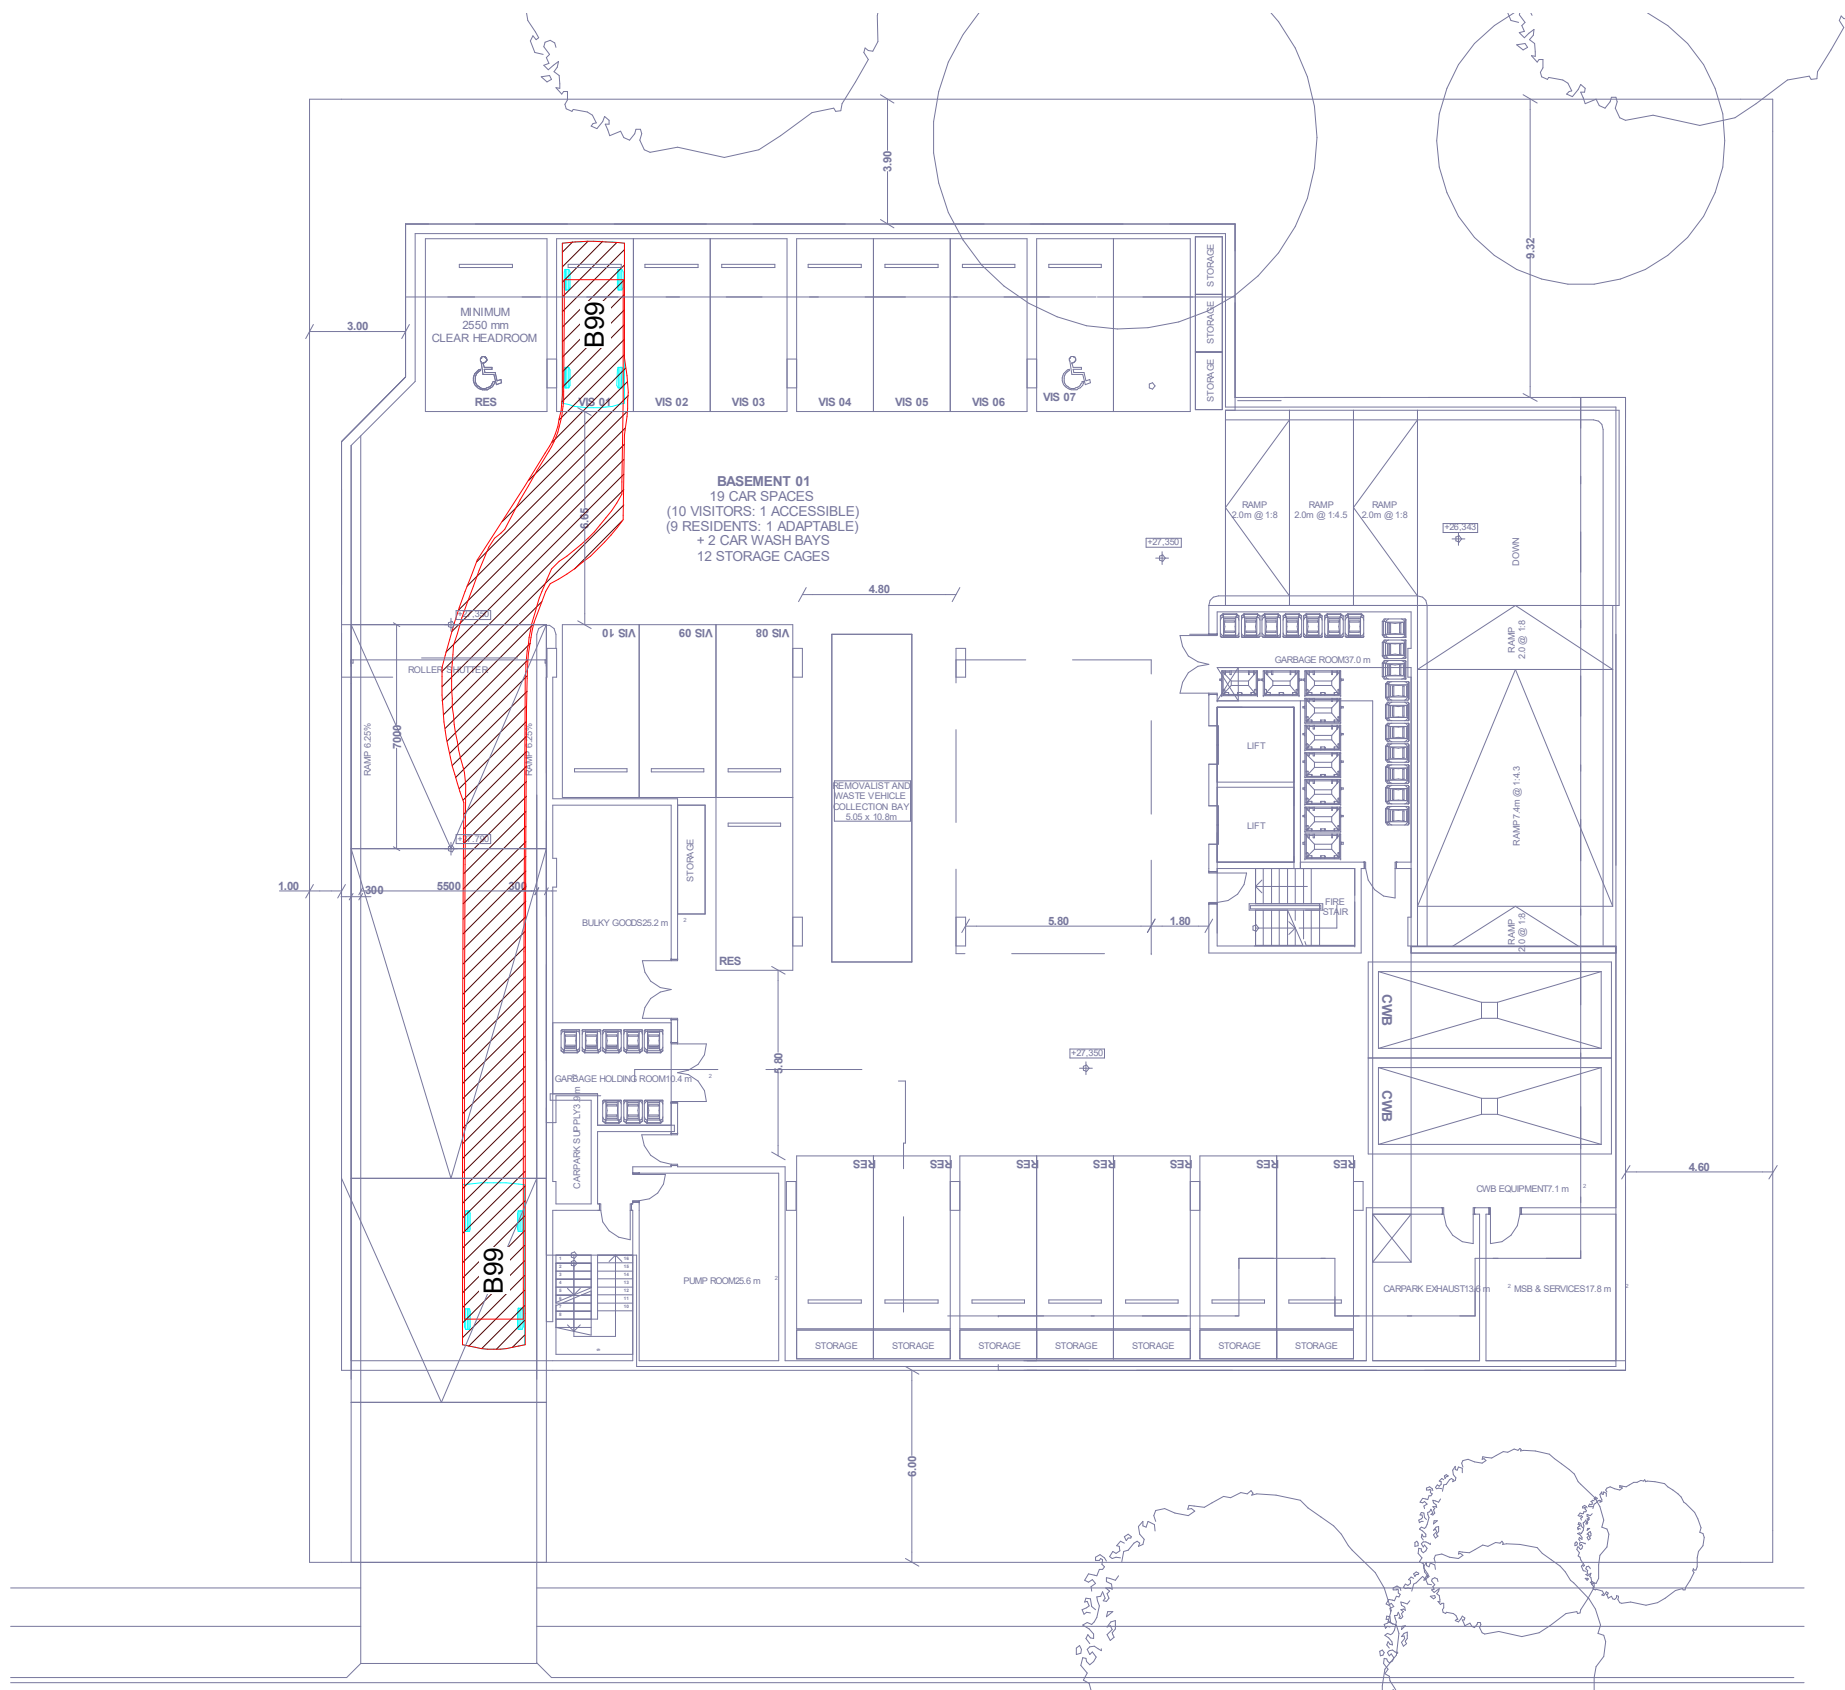

BASEMENT 1 - B99 EXIT 3

REV.	DATE	BY	DESCRIPTION	REV.	DATE	BY	DESCRIPTION
1	08.05.20	LAS	ISSUED FOR APPROVAL				

DESIGN:	
CHECKED:	AMcK
SCALE:	1 : 6000
SIZE:	A1




PROPOSED DEVELOPMENT


310-314 Taren Point Road, Caringbah, NSW

MBD Developments


CIVIL DESIGN

BASEMENT 1 TURNING PATHS SHEET 2

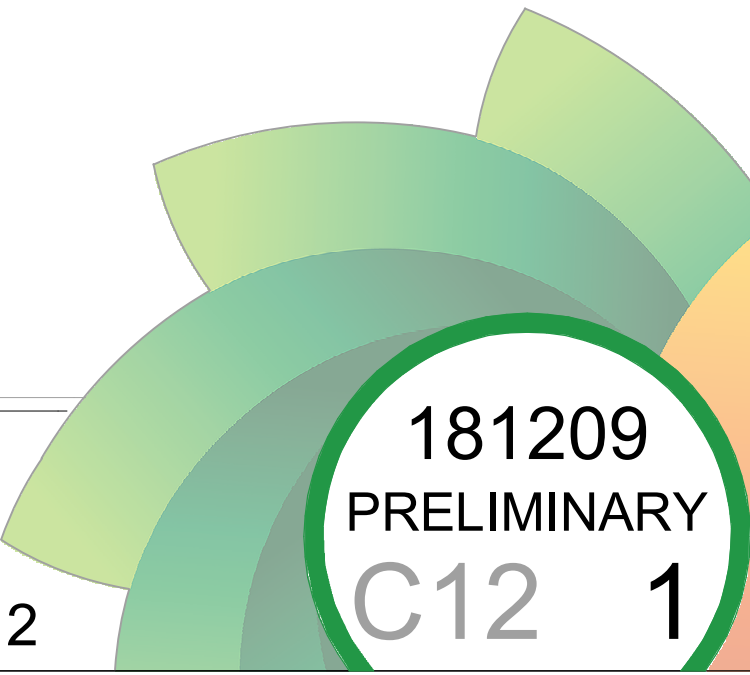


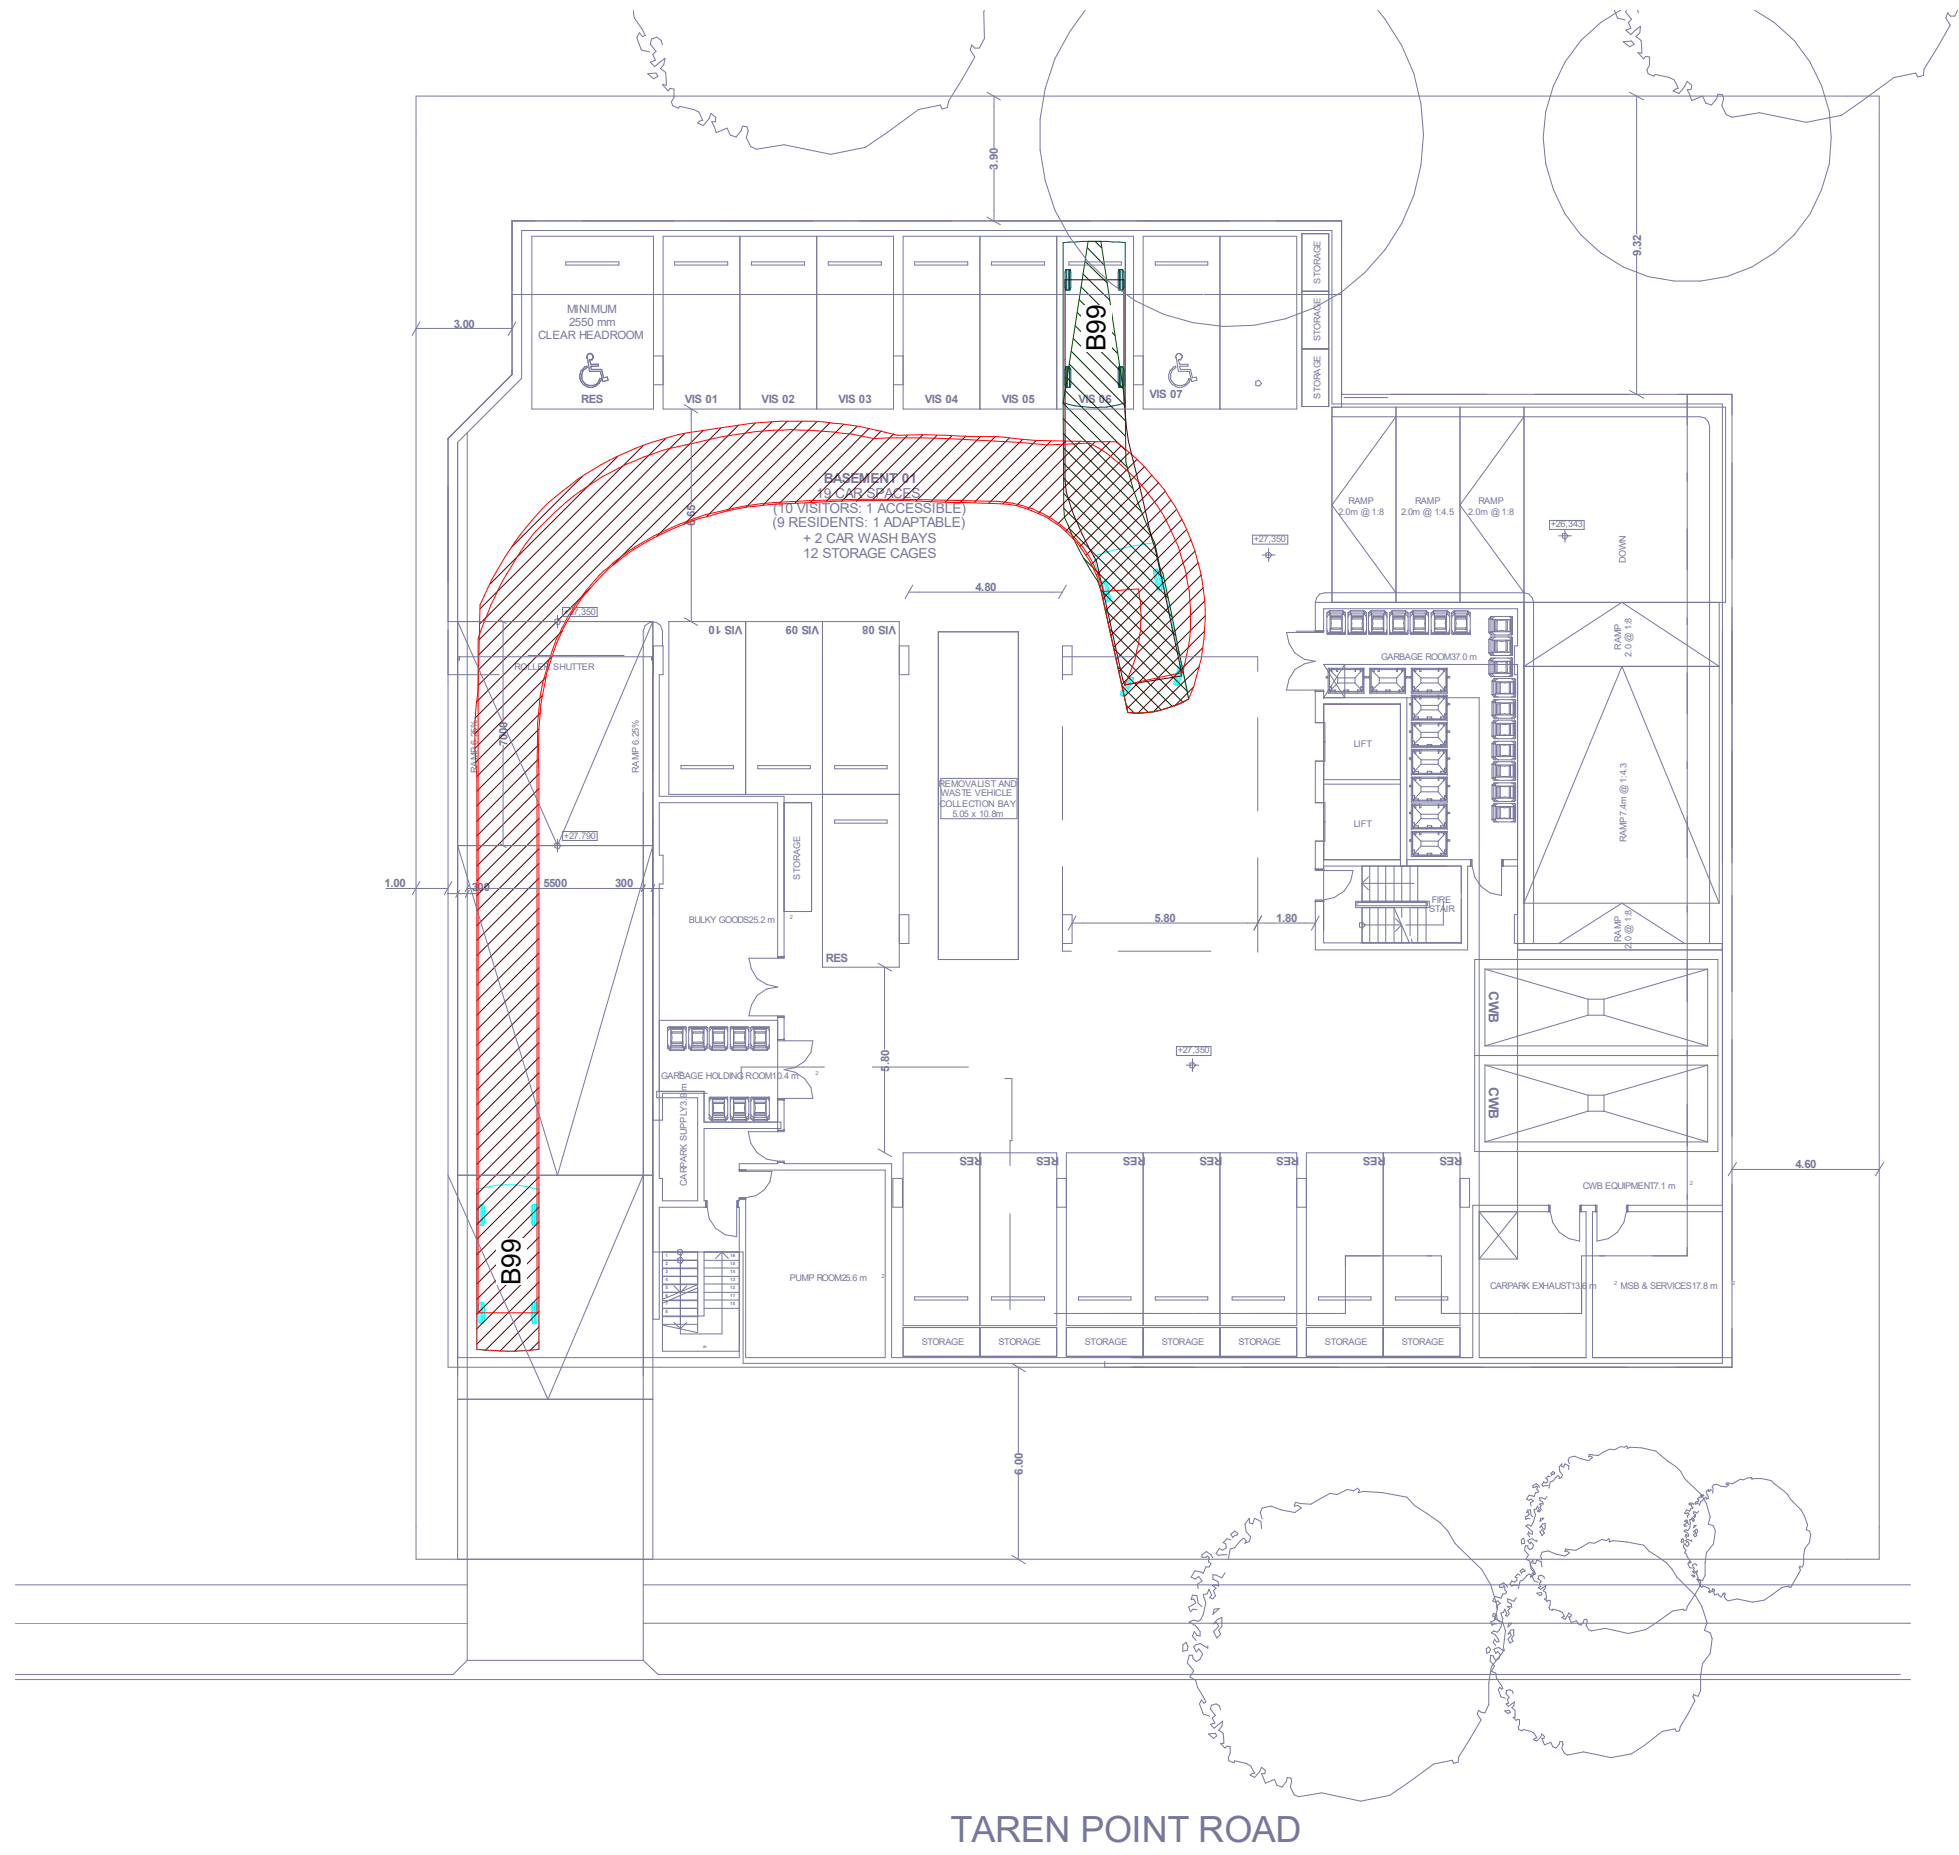


BASEMENT 1 - B99 ENTRY 4

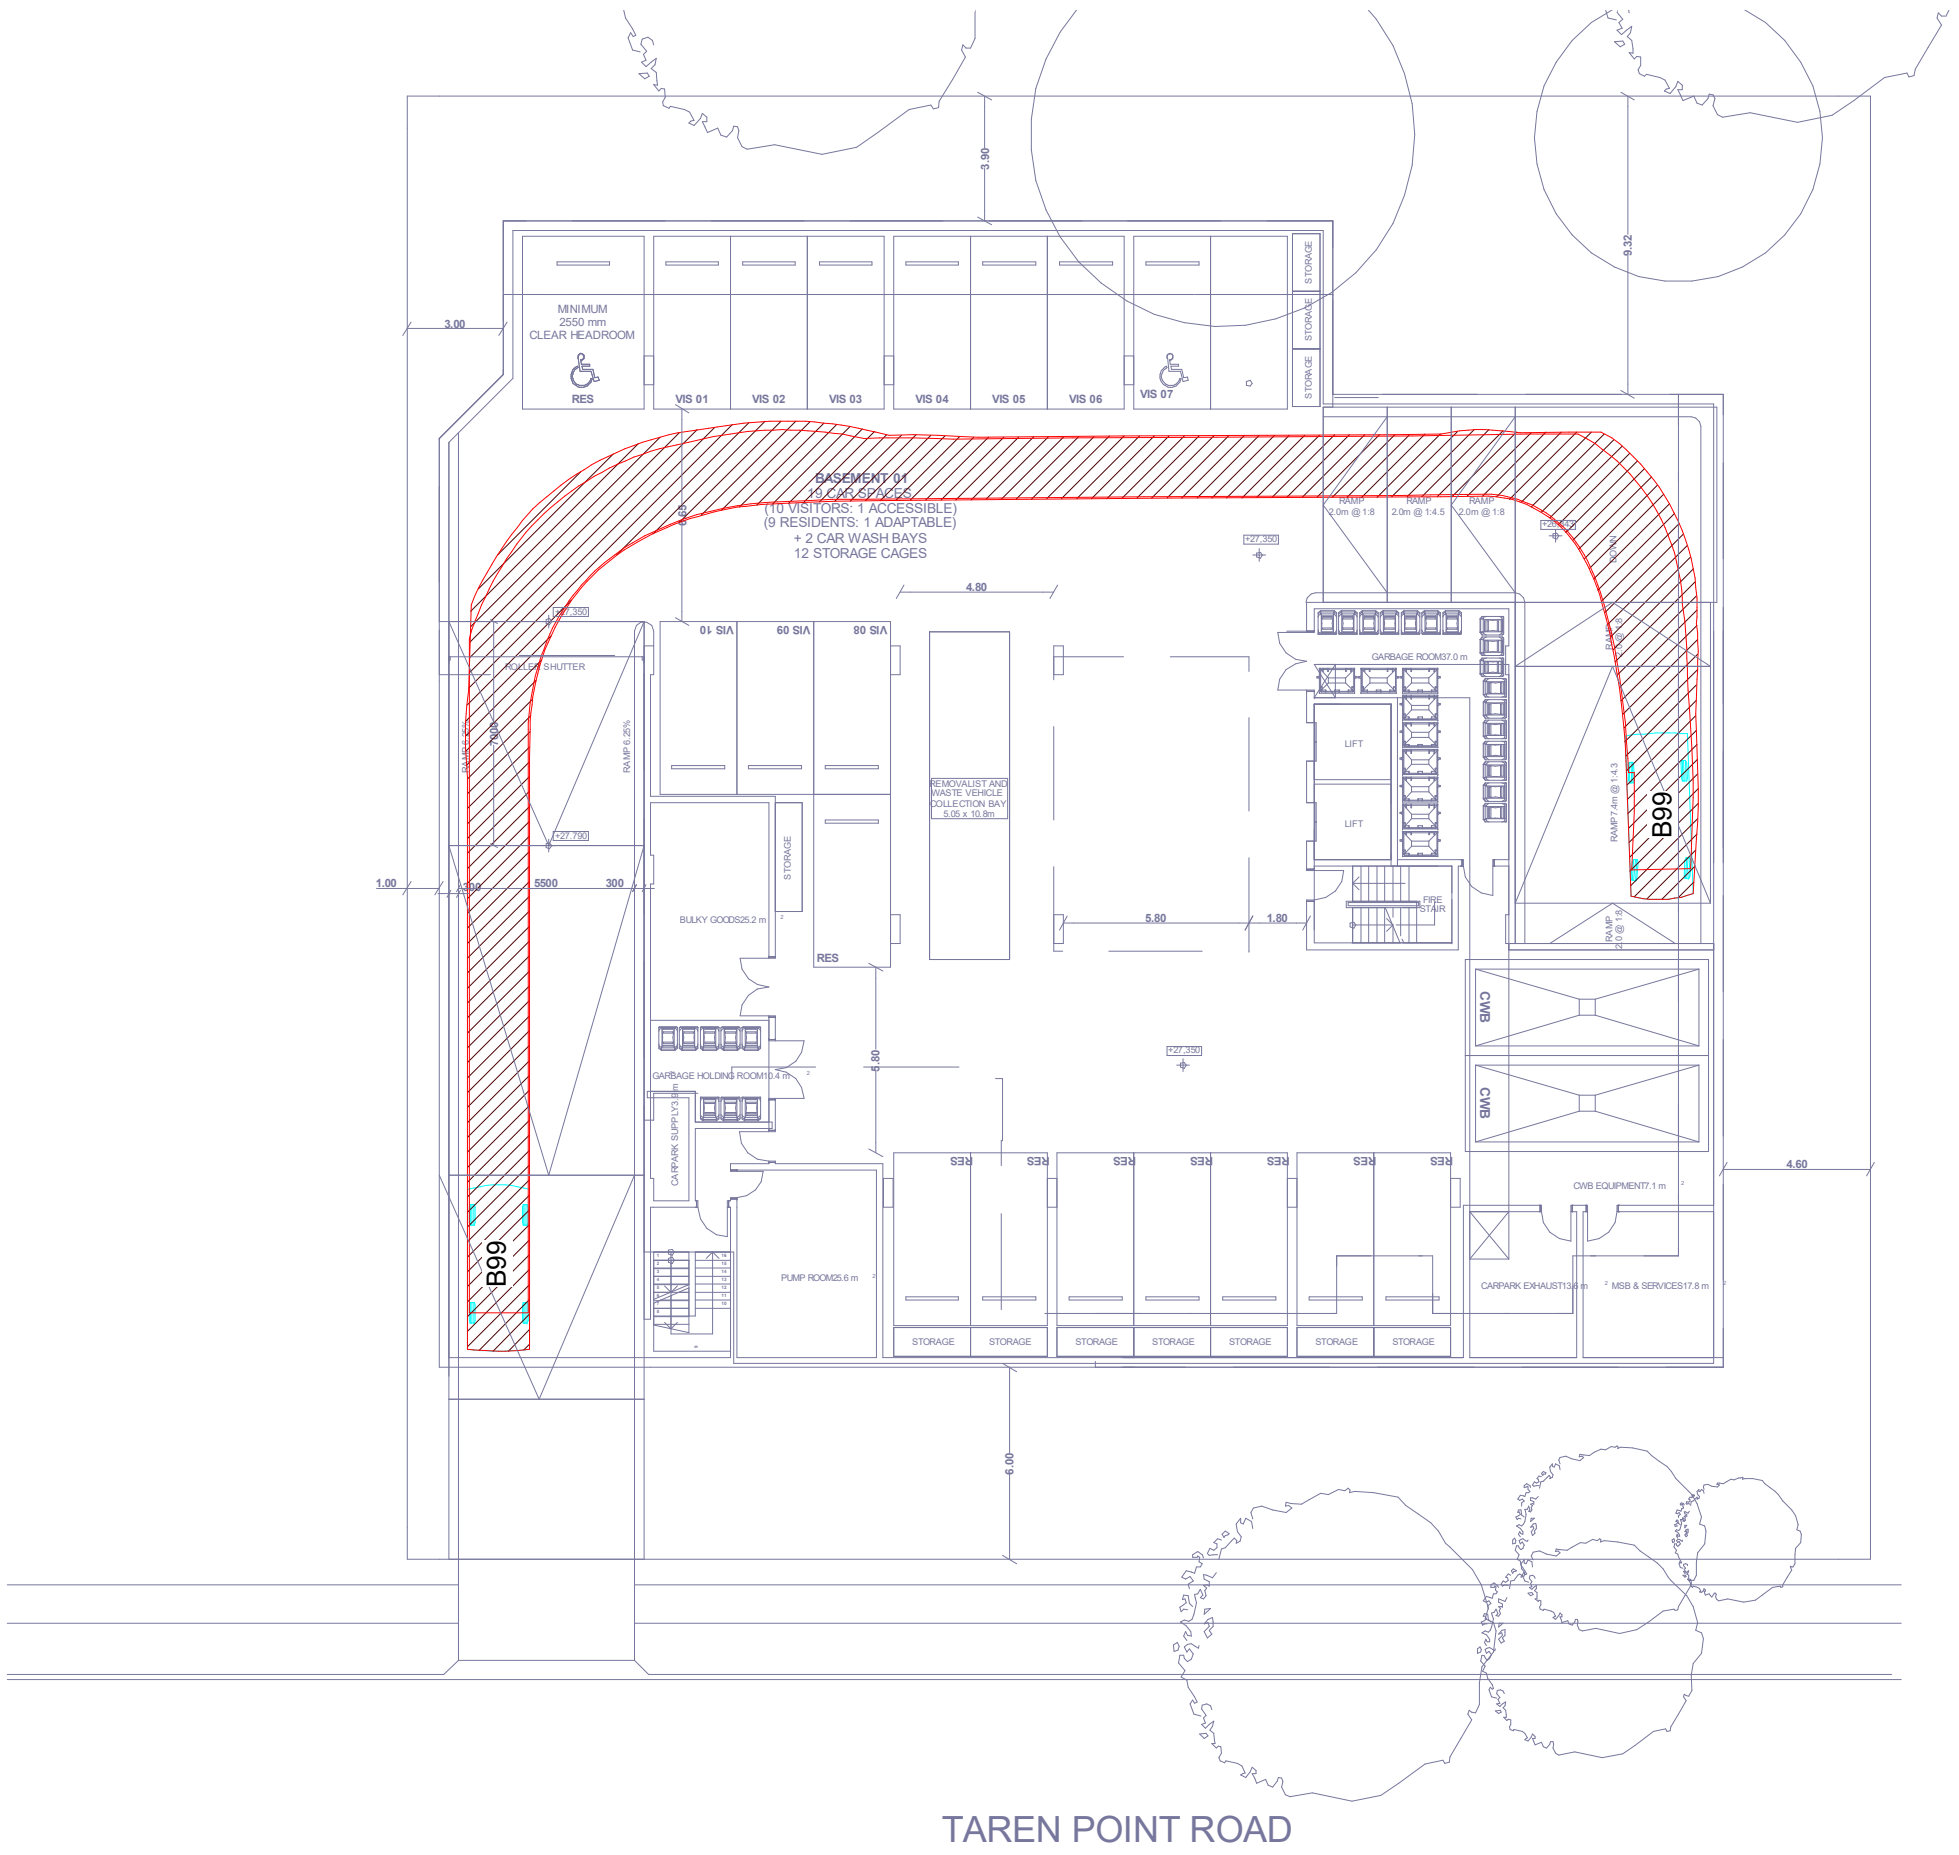

BASEMENT 1 - B99 ENTRY 5

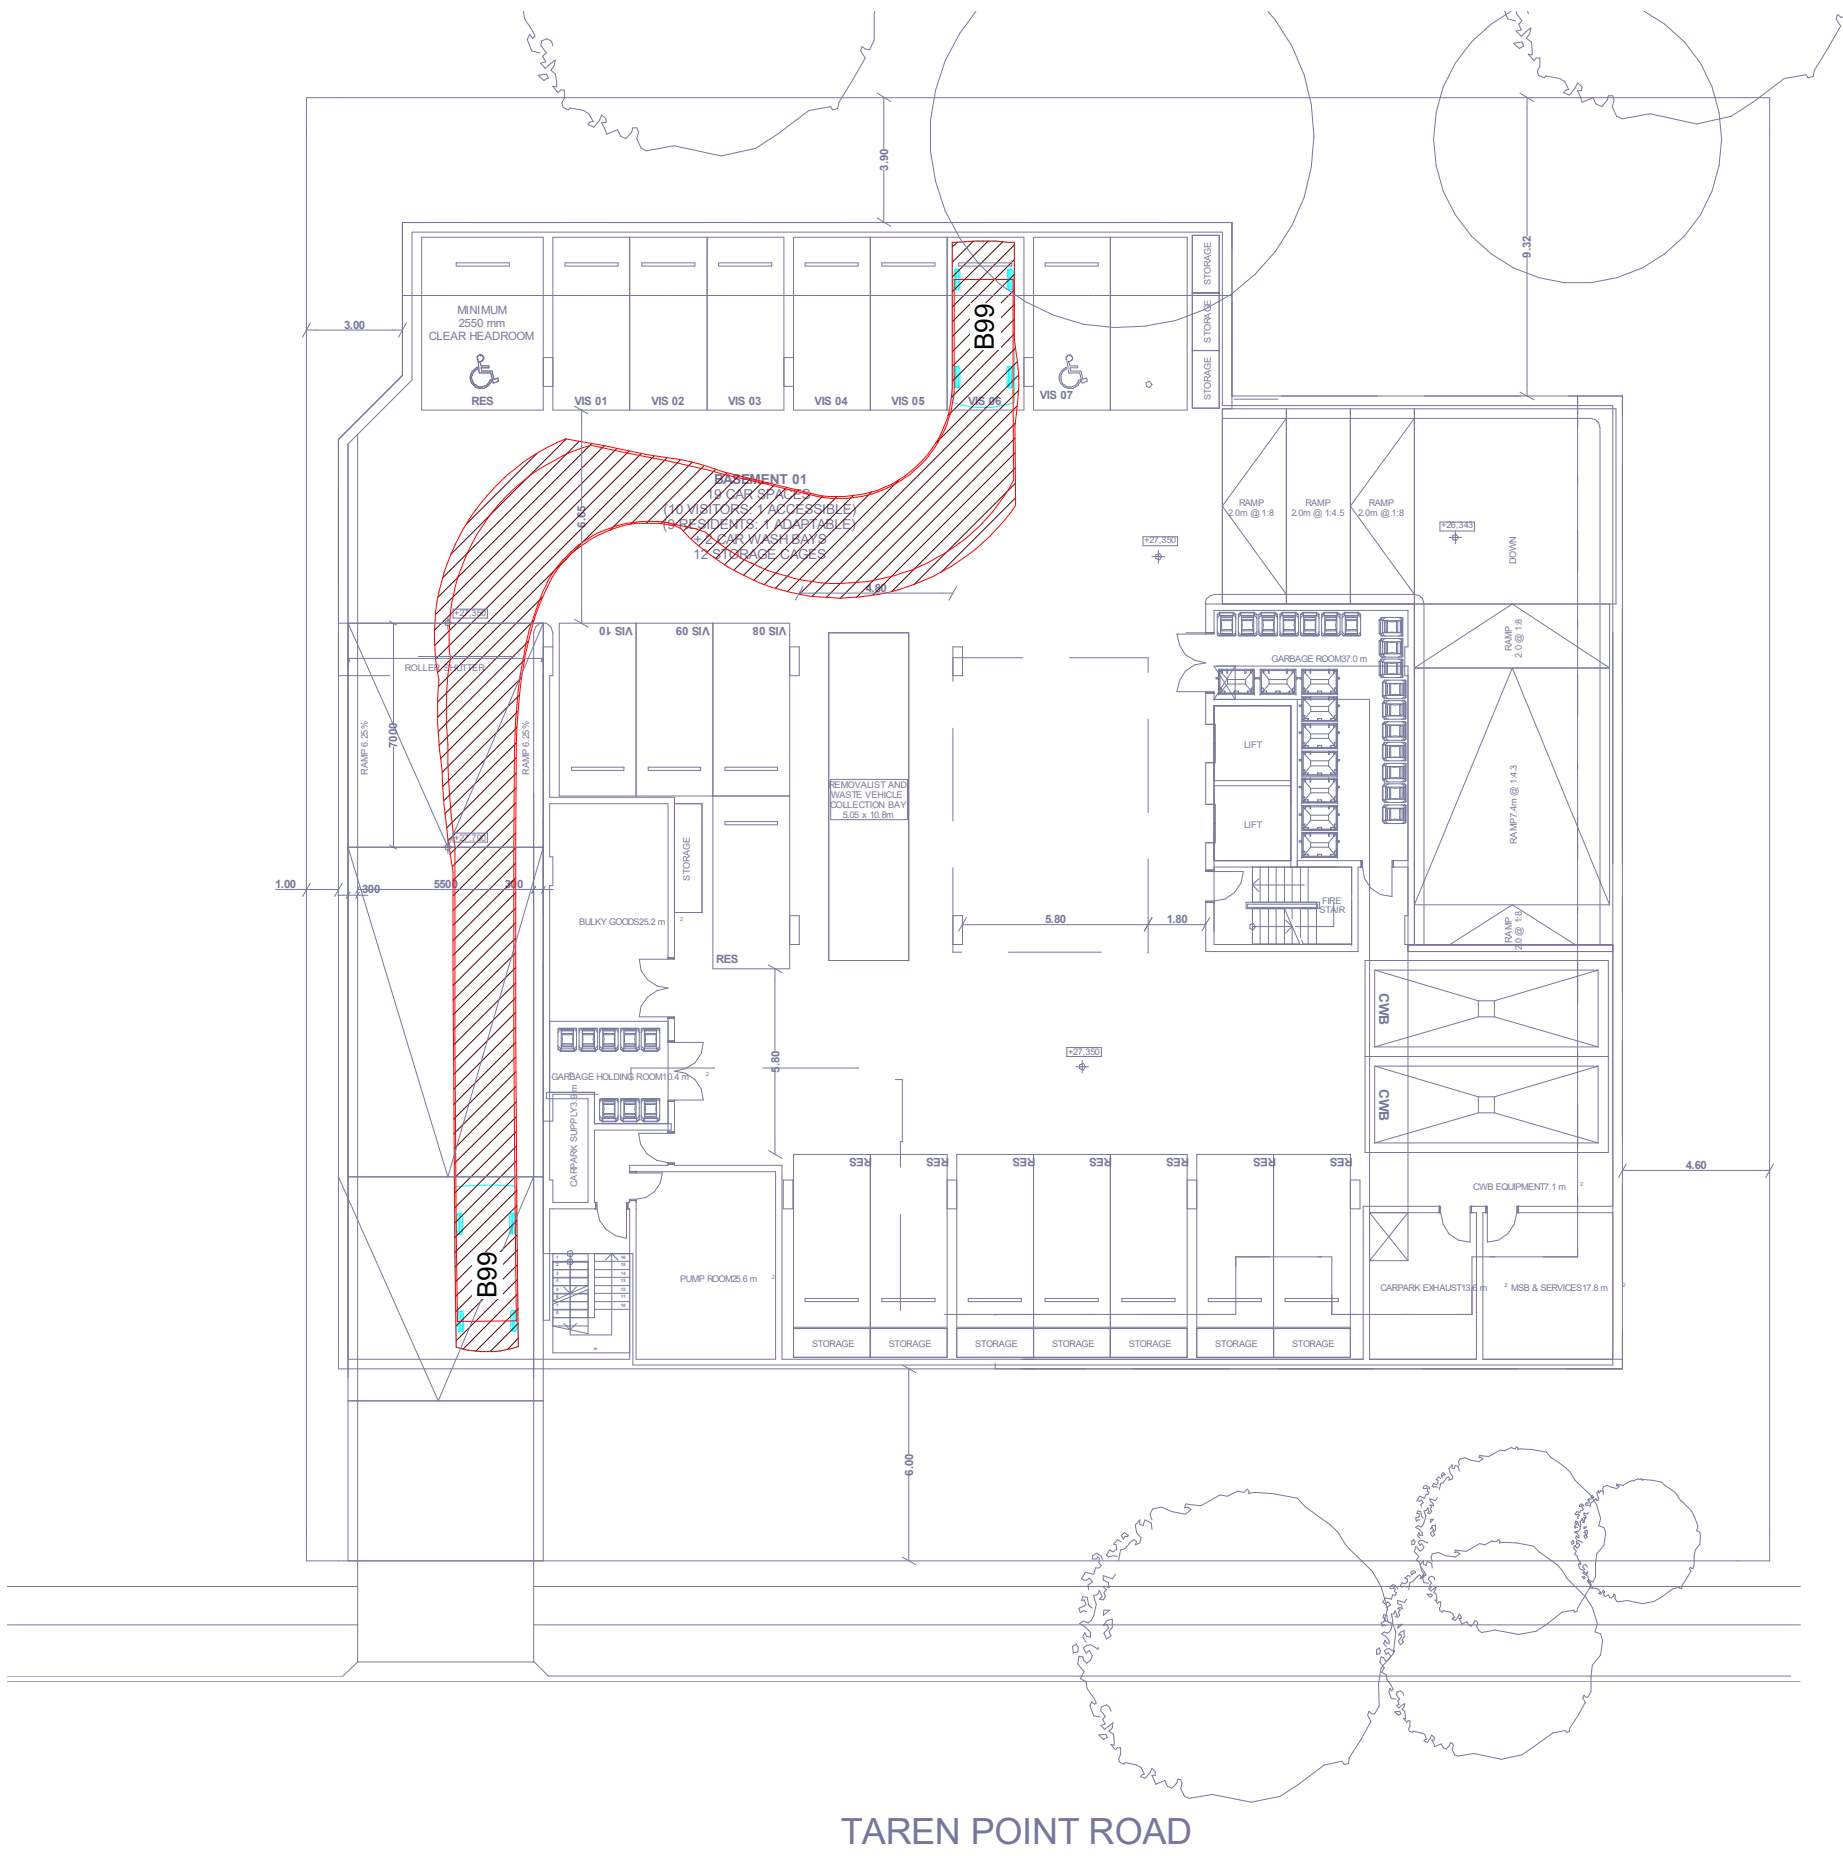

BASEMENT 1 - B99 EXIT 4

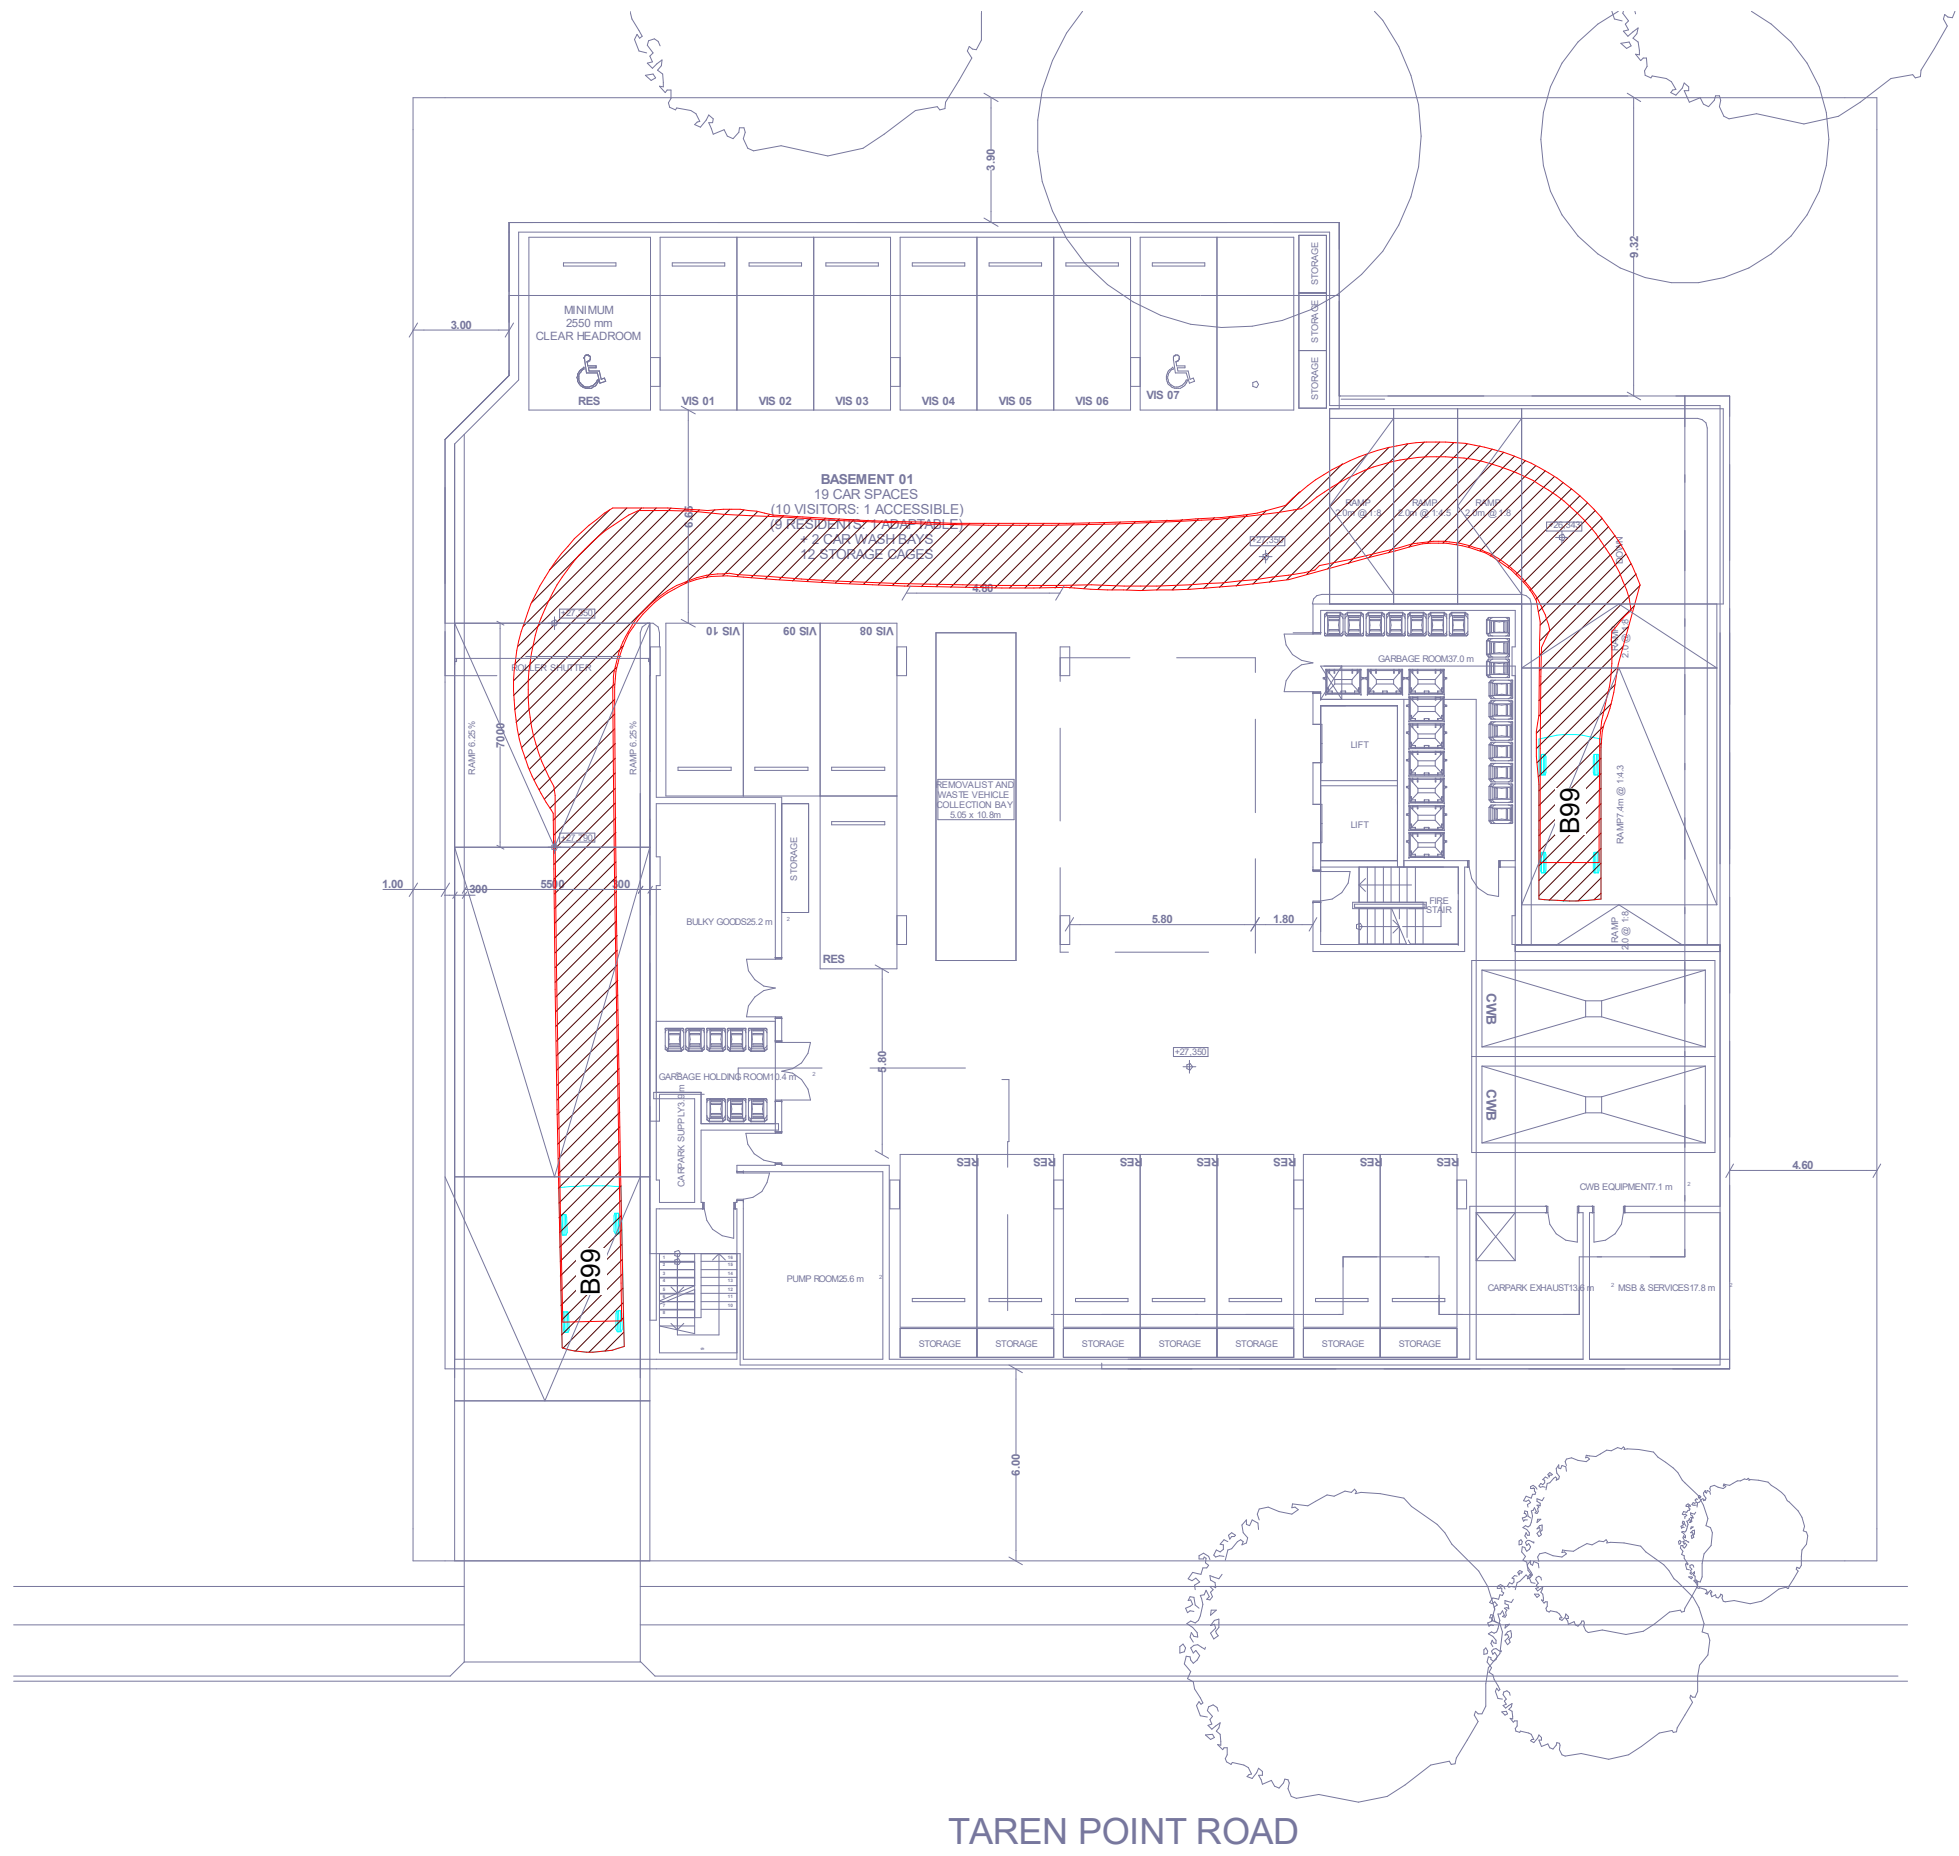


BASEMENT 1 - B99 EXIT 5

REV.	DATE	BY	DESCRIPTION	REV.	DATE	BY	DESCRIPTION
1	08.05.20	LAS	ISSUED FOR APPROVAL				


DESIGN:
CHECKED: AMcK
SCALE: 1 : 6000
SIZE: A1




181209
PRELIMINARY
C13 1

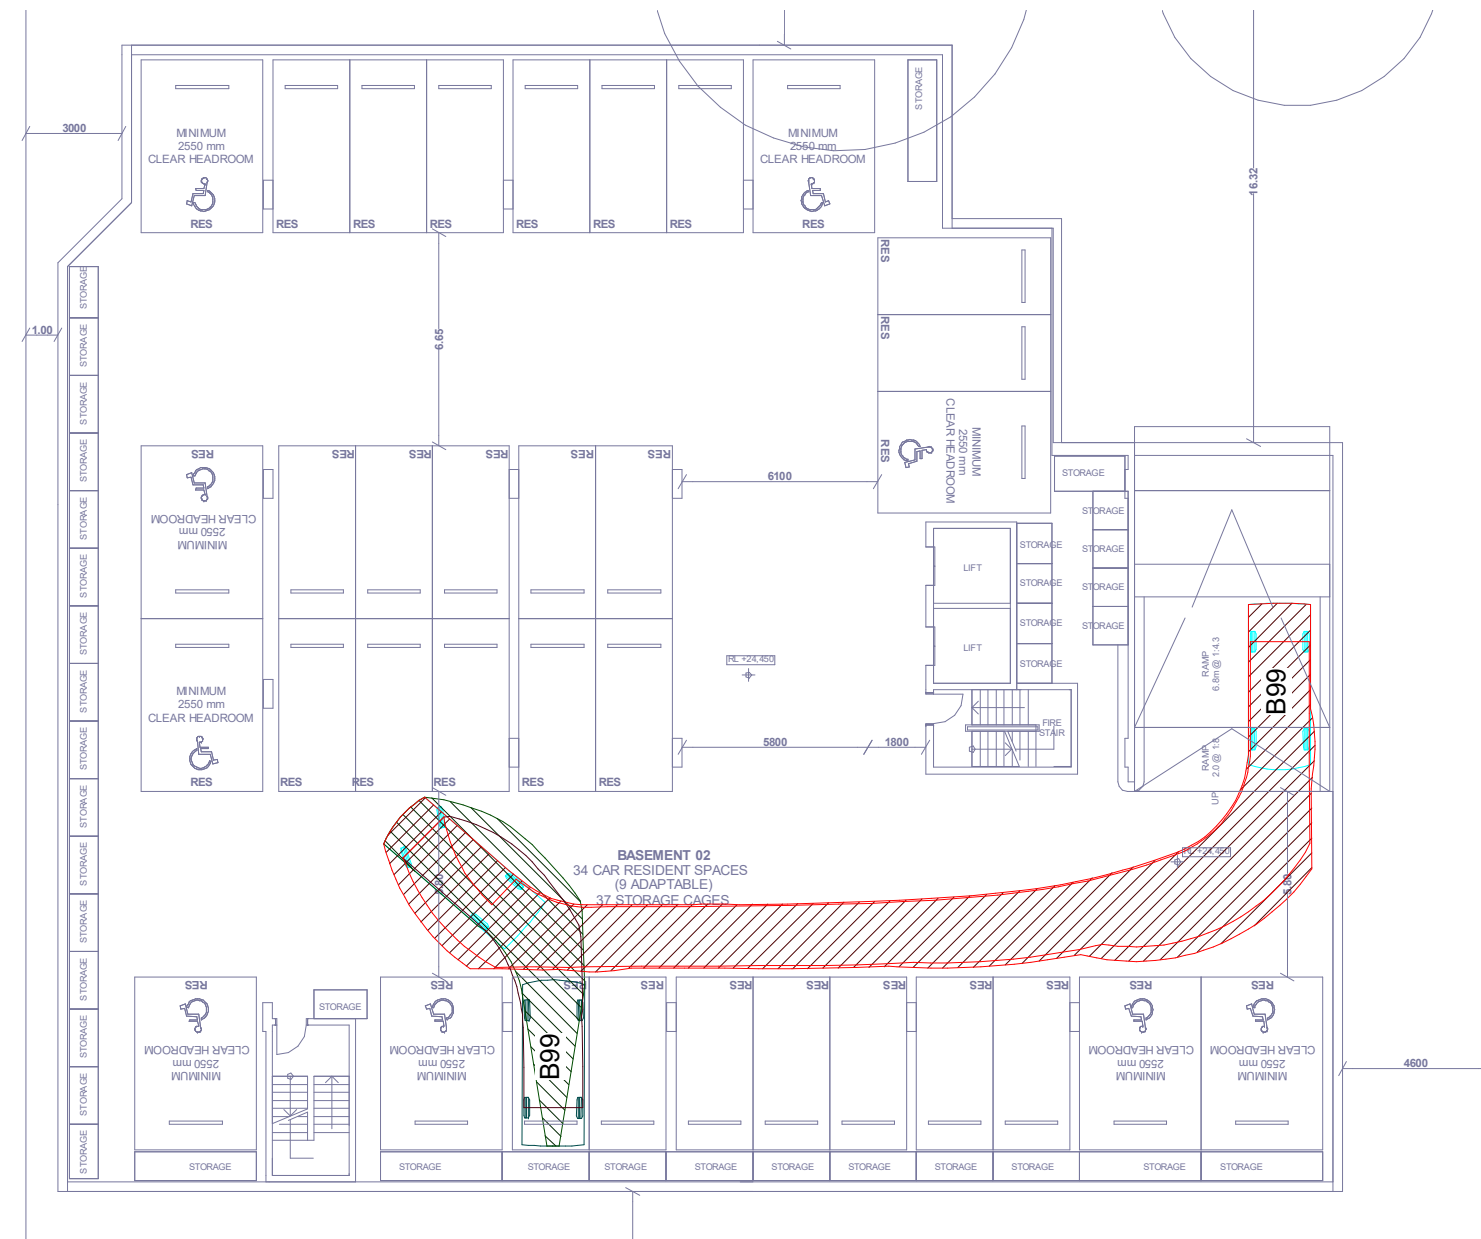


BASEMENT 2 - B99 ENTRY 1

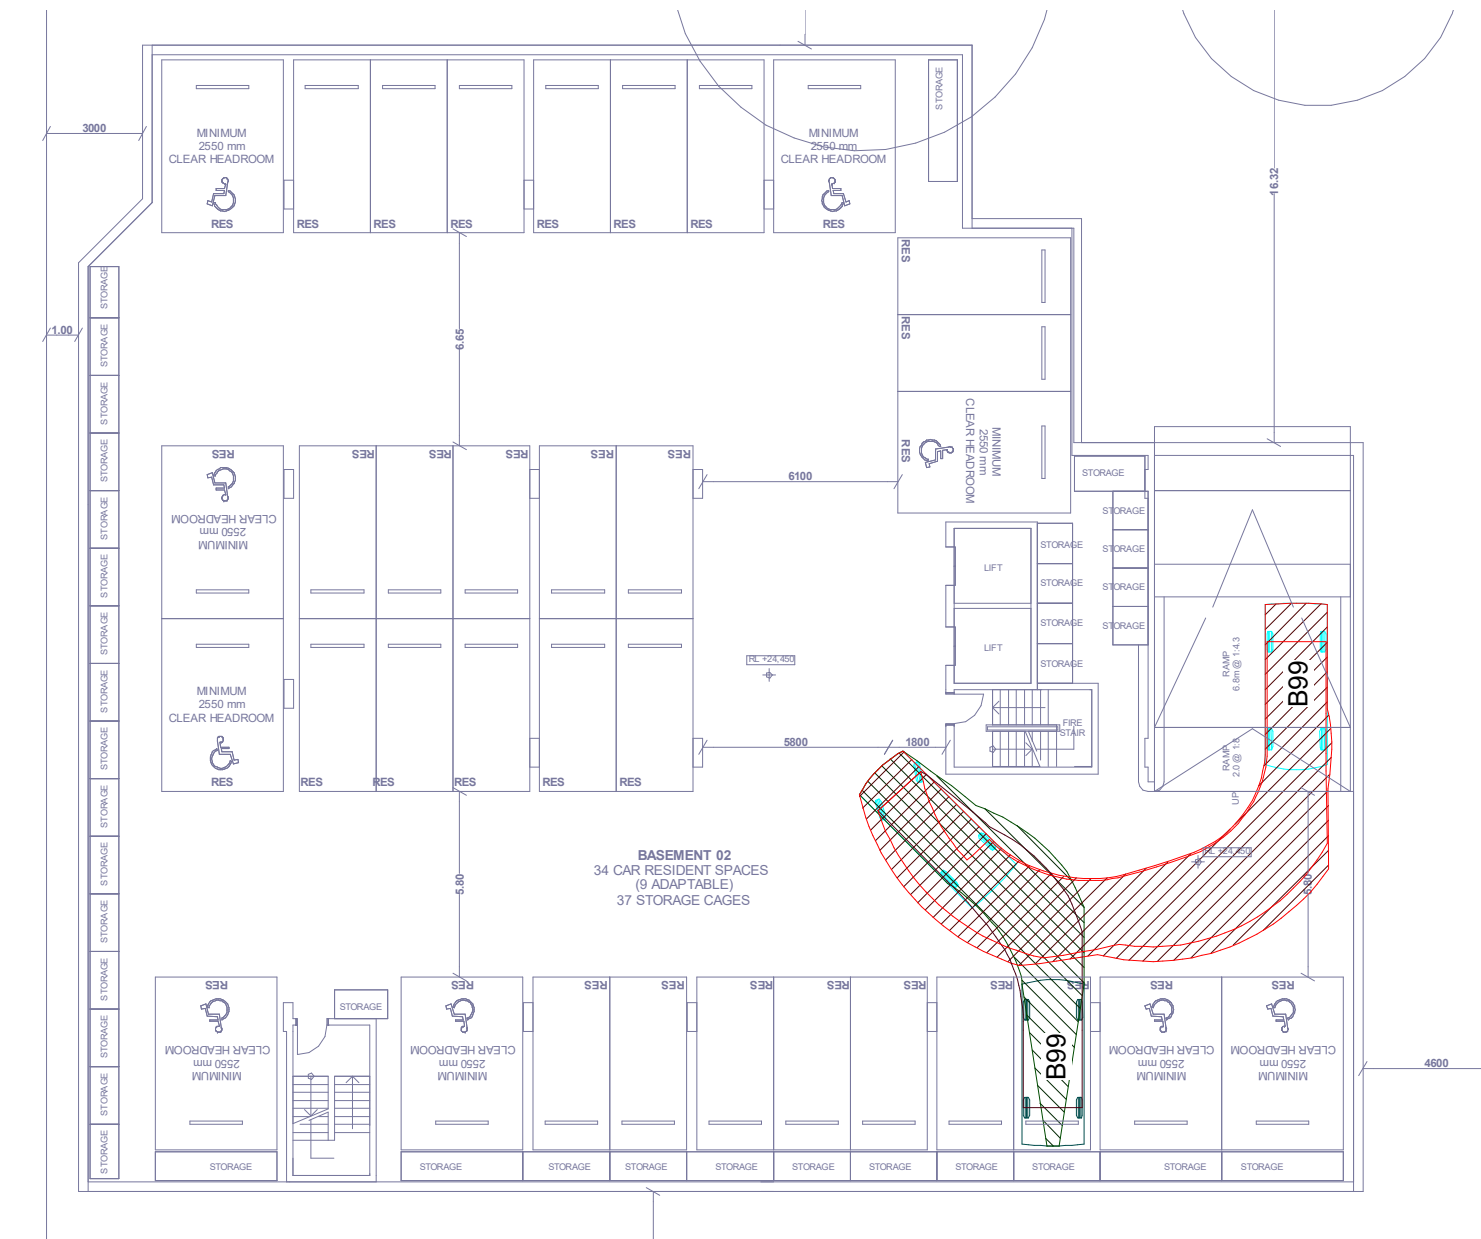

BASEMENT 2 - B99 ENTRY 2

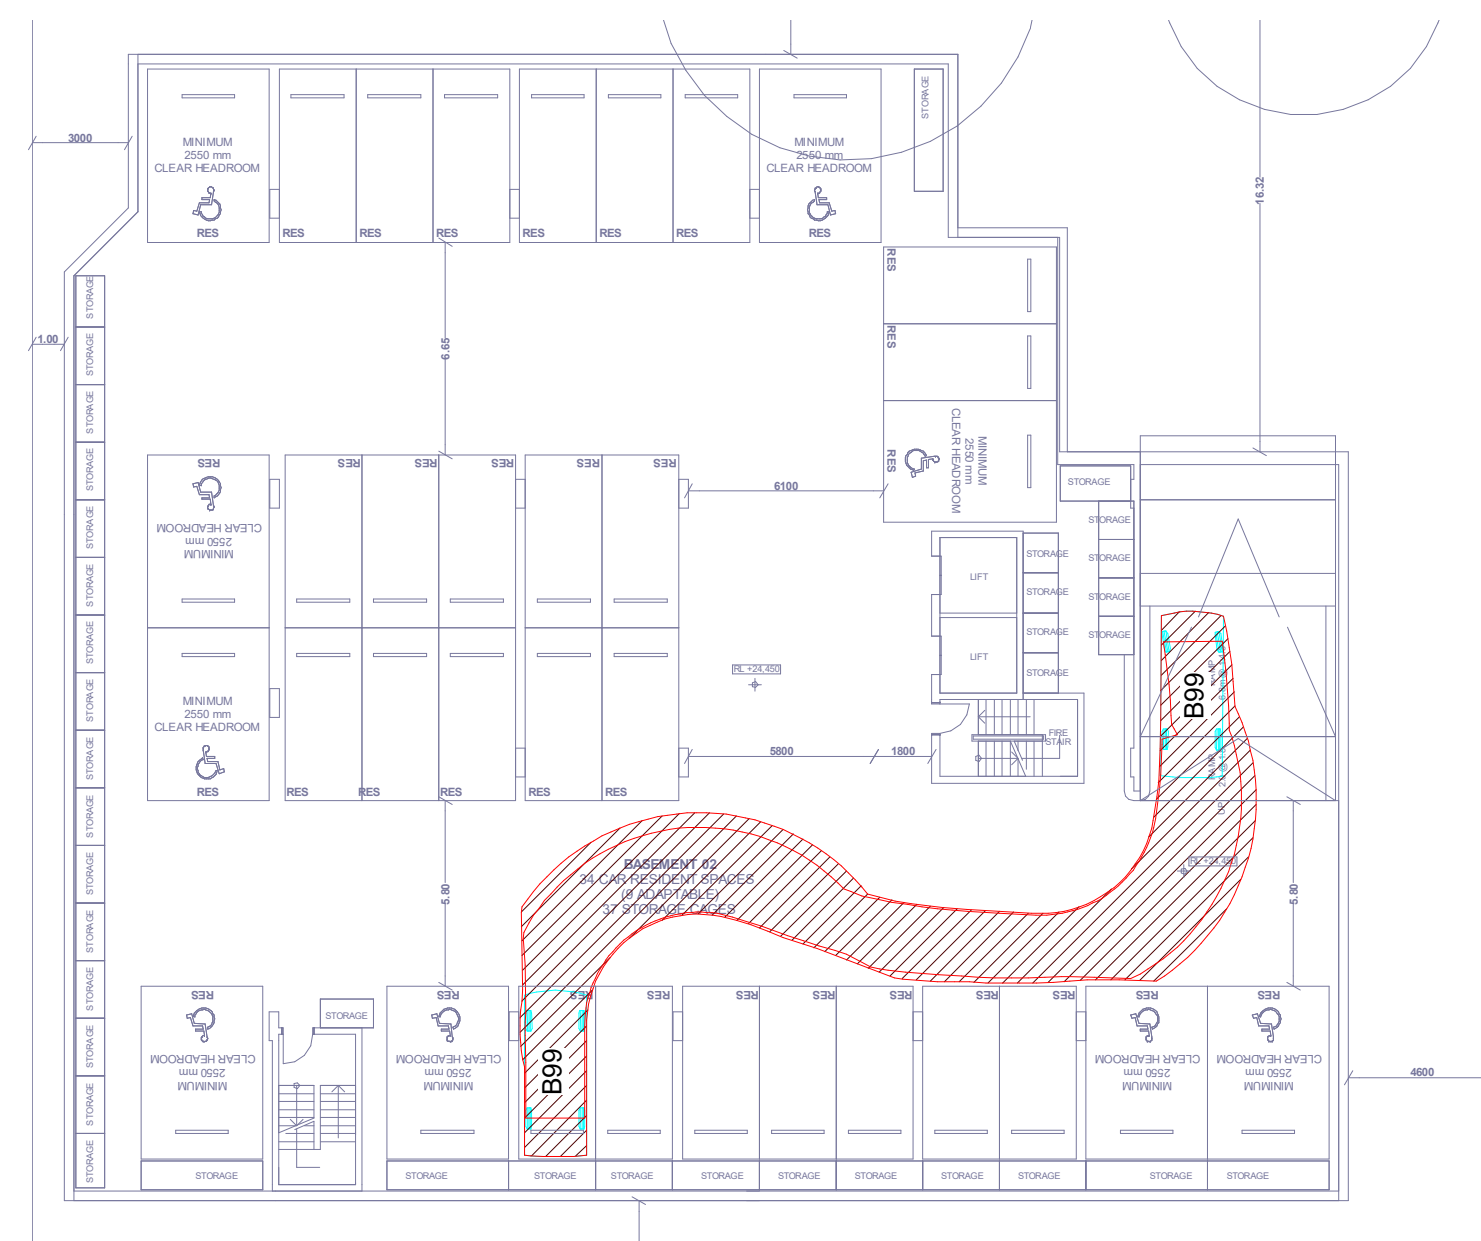


BASEMENT 2 - B99 EXIT 1

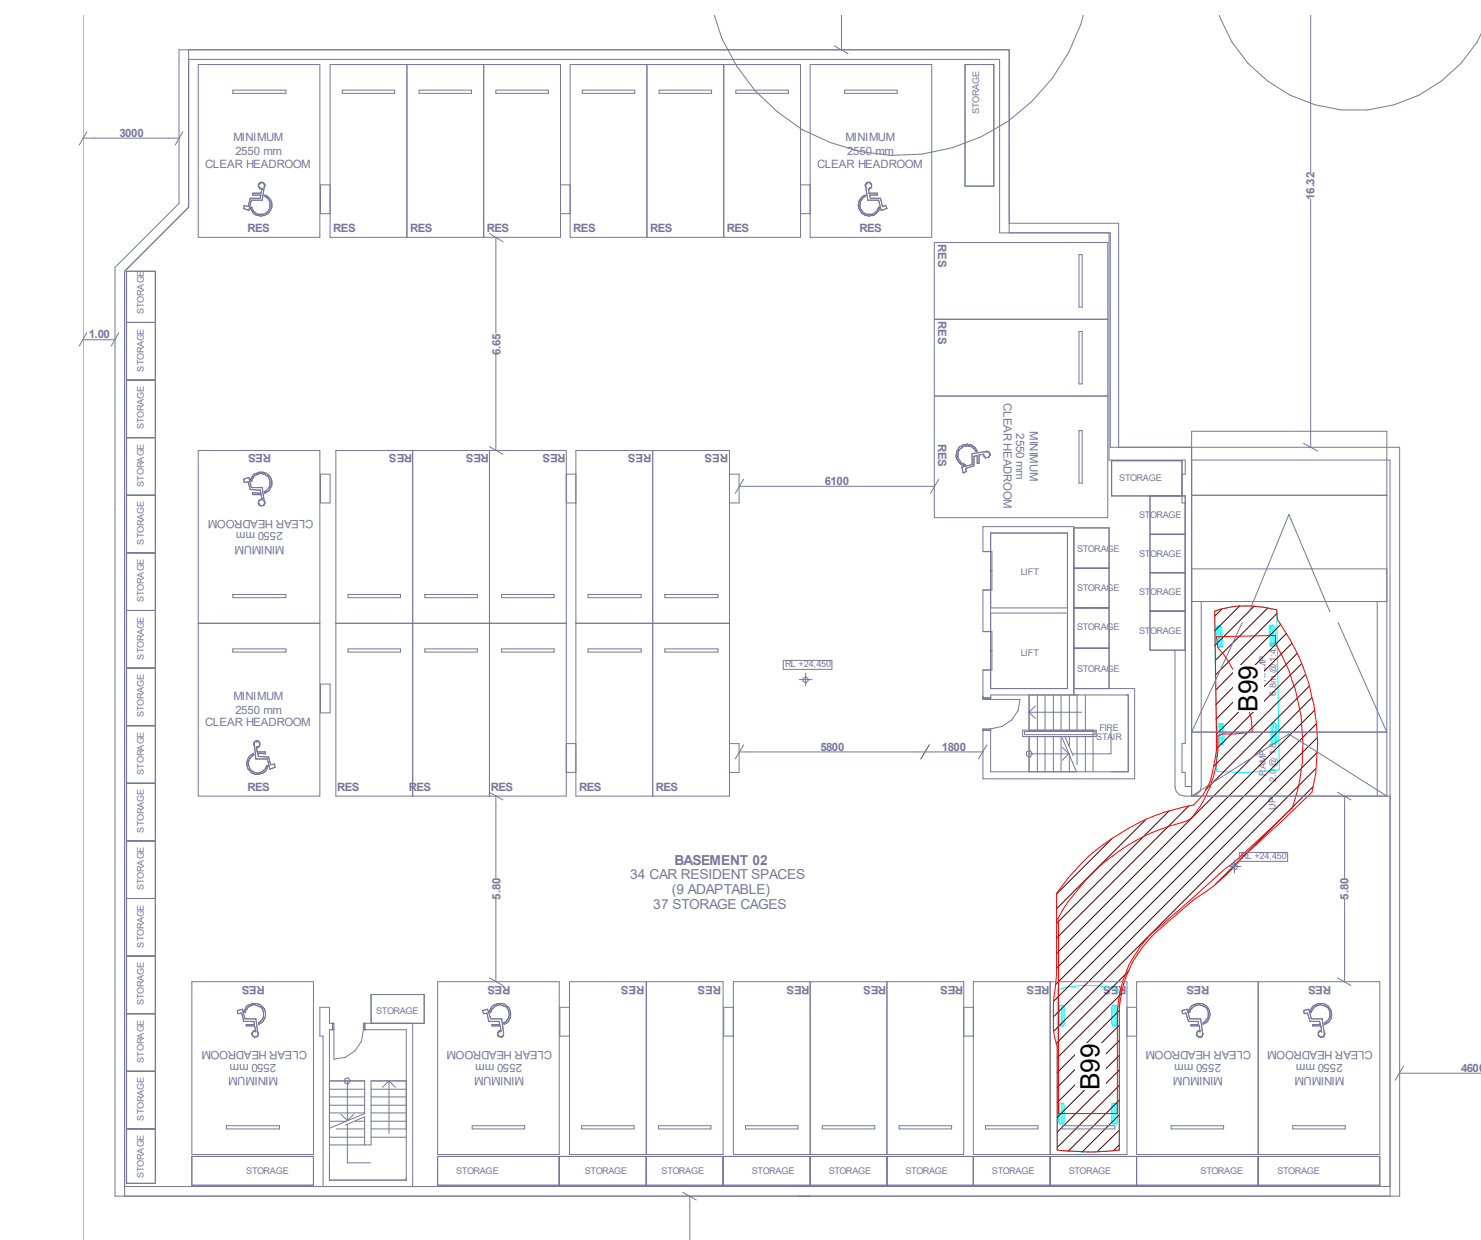

BASEMENT 2 - B99 EXIT 2

REV.	DATE	BY	DESCRIPTION	REV.	DATE	BY	DESCRIPTION
1	08.05.20	LAS	ISSUED FOR APPROVAL				

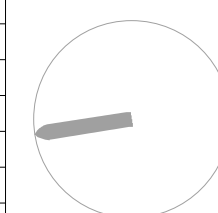



DESIGN:
CHECKED: AMcK
SCALE: 1 : 6000
SIZE: A1




PROPOSED DEVELOPMENT
310-314 Taren Point Road, Caringbah, NSW
MBD Developments

CIVIL DESIGN
BASEMENT 2 TURNING PATHS SHEET 1

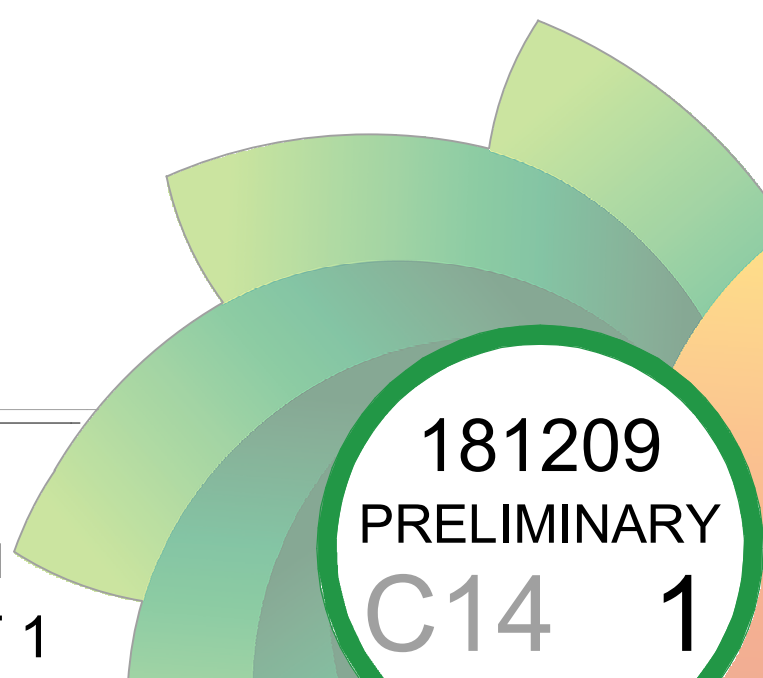

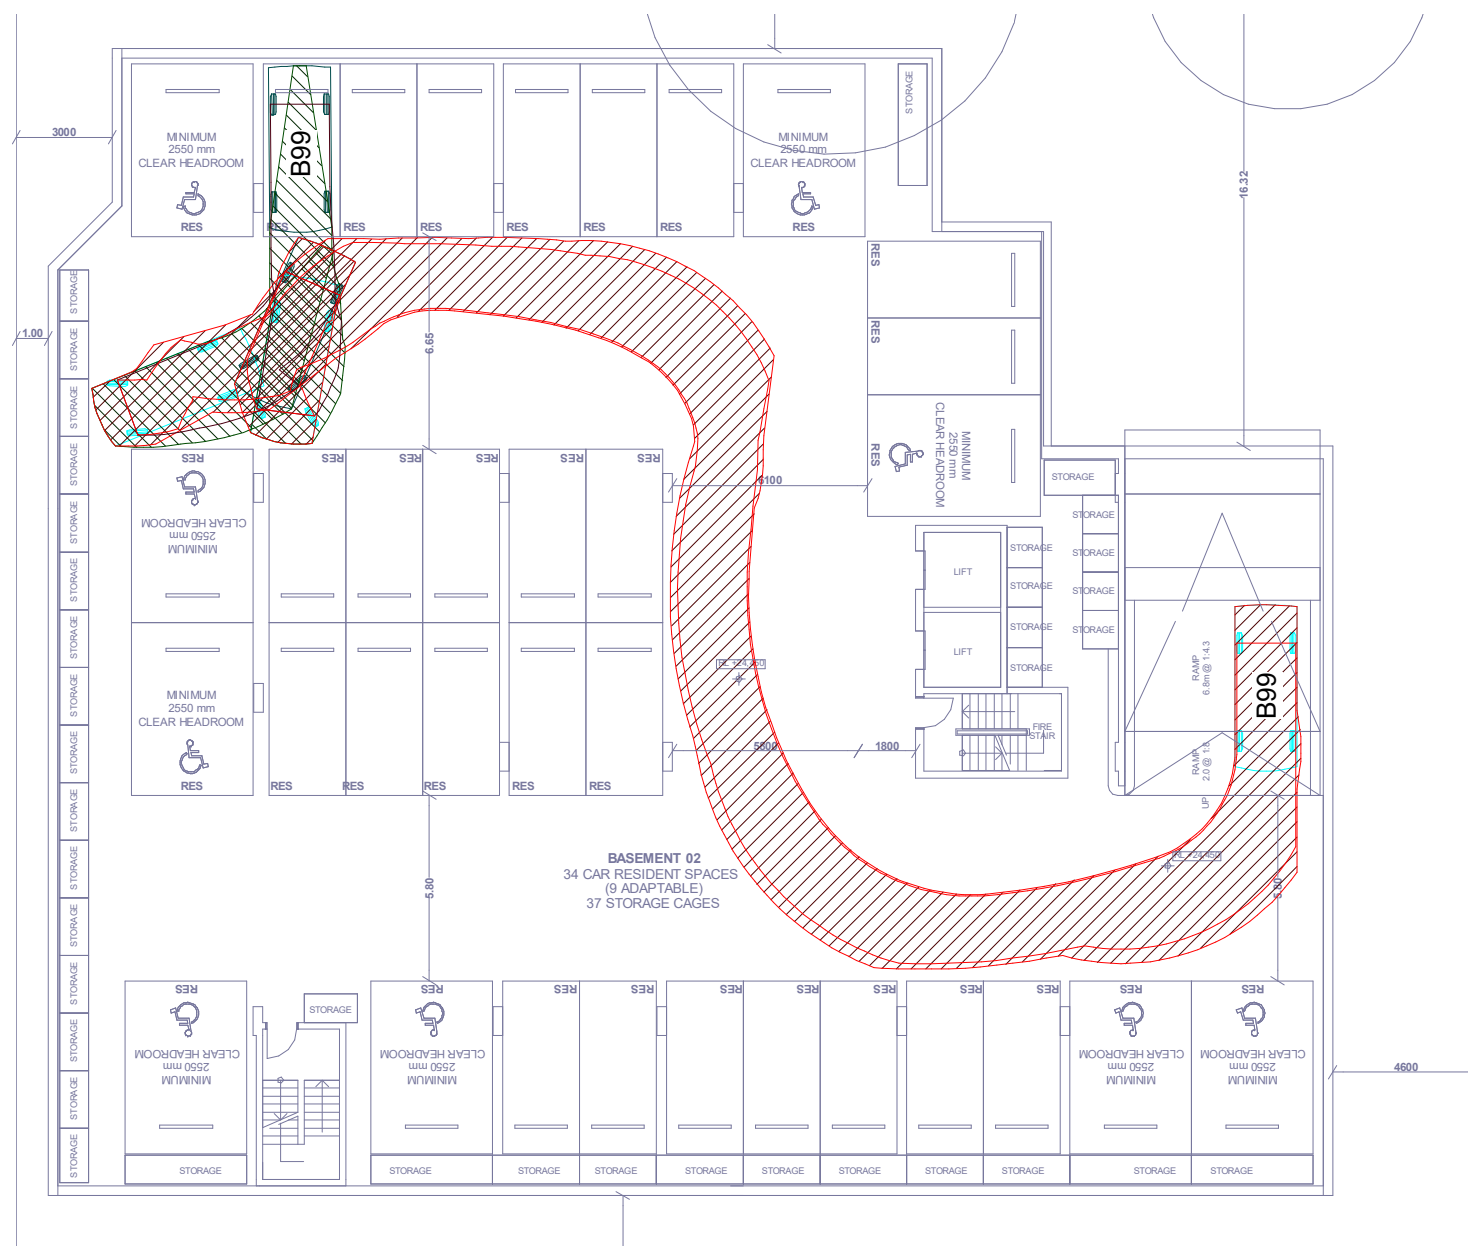


BASEMENT 2 - B99 ENTRY 3

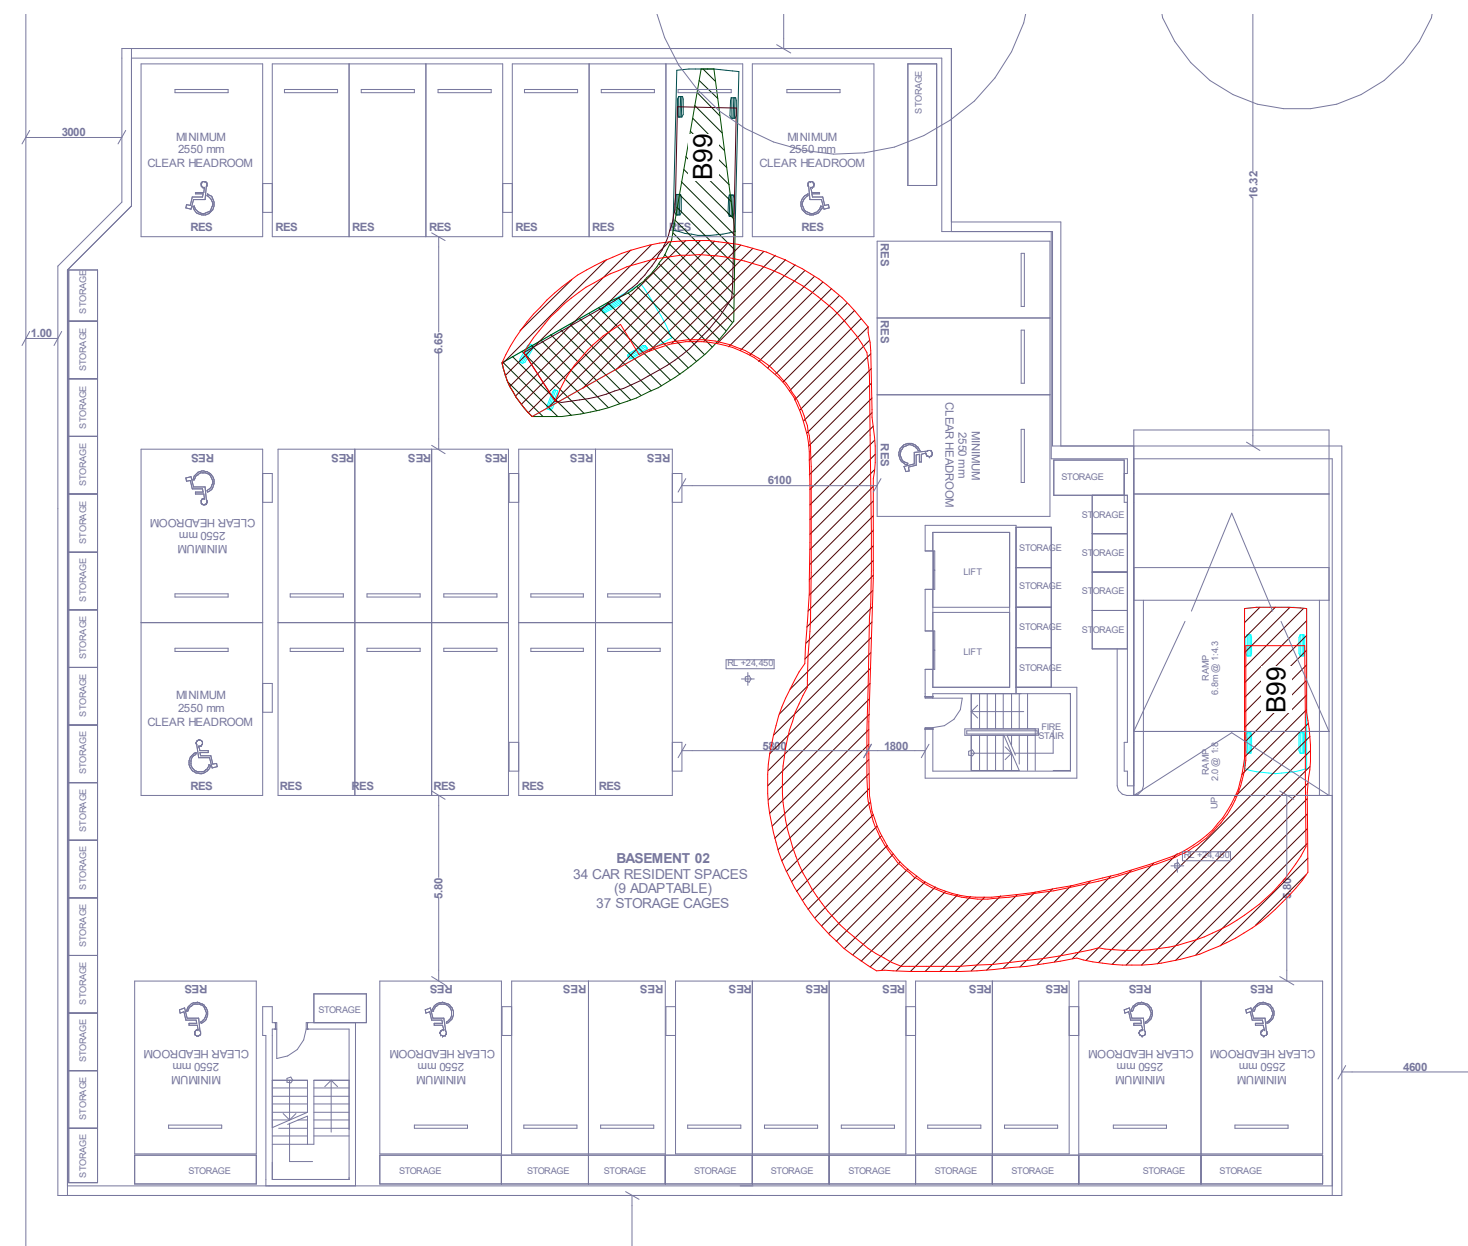

BASEMENT 2 - B99 ENTRY 4



BASEMENT 2 - B99 EXIT 3

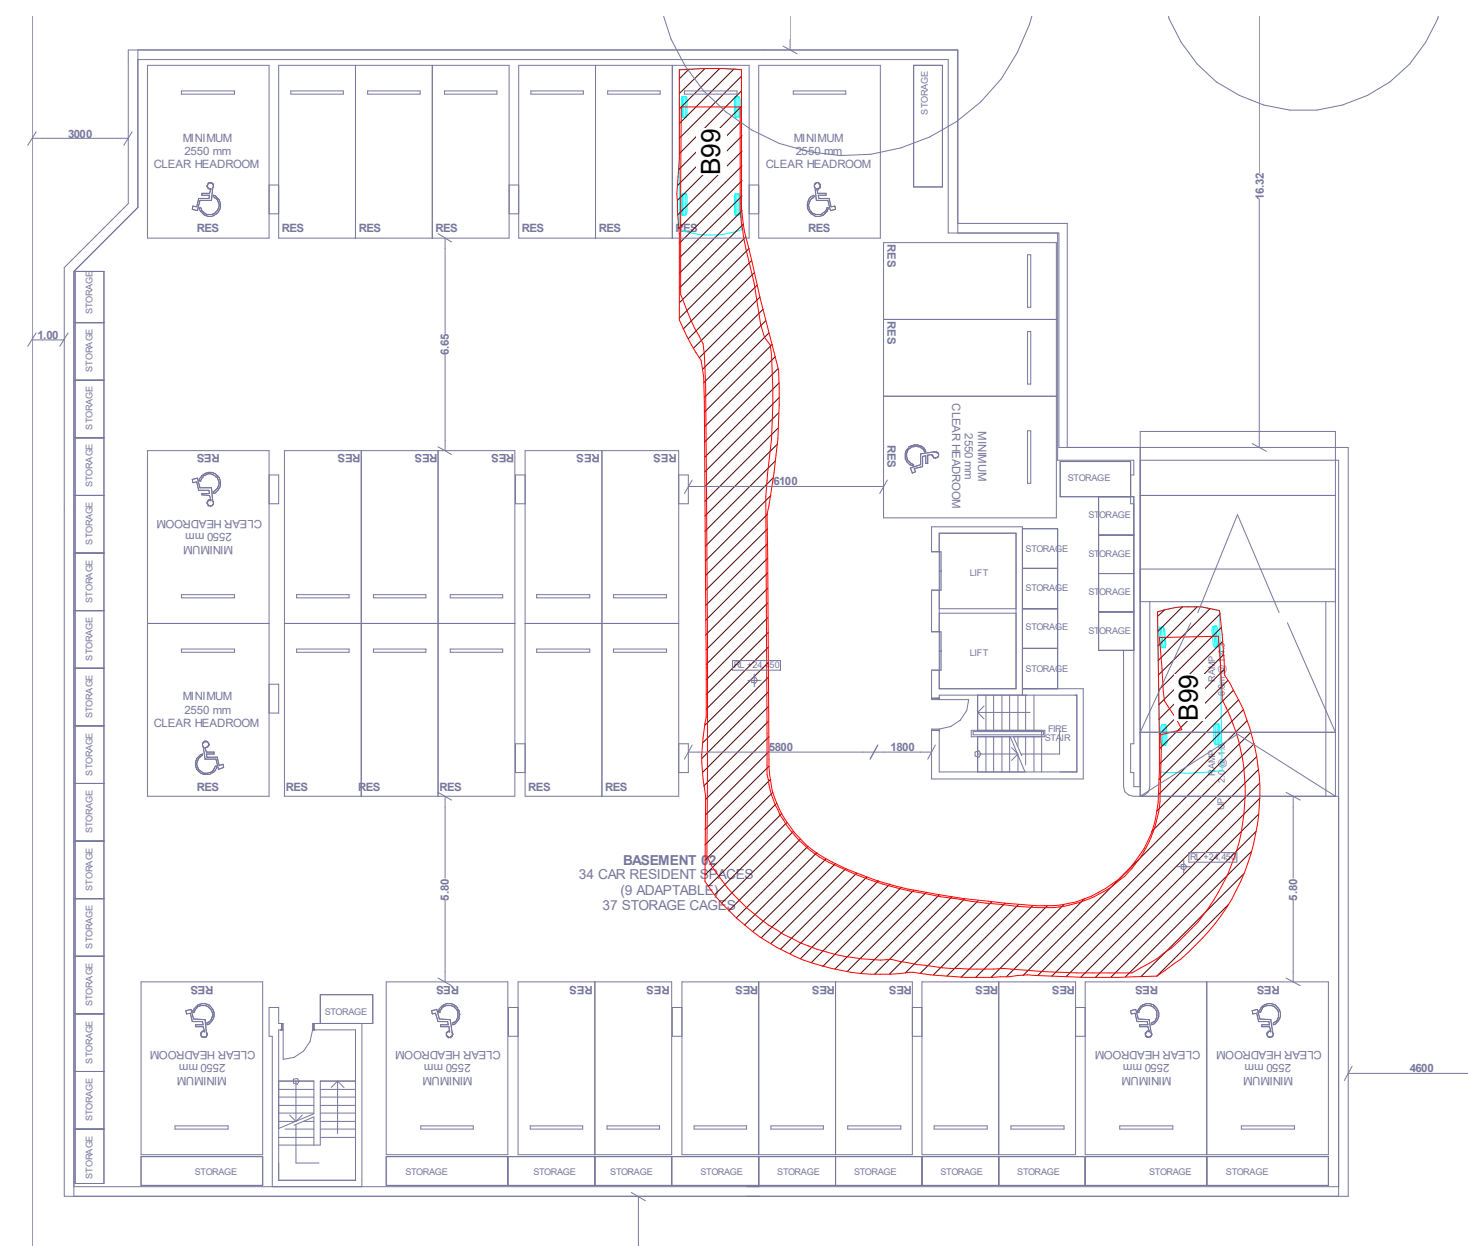

BASEMENT 2 - B99 EXIT 4


REV.	DATE	BY	DESCRIPTION	REV.	DATE	BY	DESCRIPTION
1	08.05.20	LAS	ISSUED FOR APPROVAL				

DESIGN:
CHECKED: AMcK
SCALE: 1 : 6000
SIZE: A1



PROPOSED DEVELOPMENT
310-314 Taren Point Road, Caringbah, NSW
MBD Developments

CIVIL DESIGN
BASEMENT 2 TURNING PATHS SHEET 2

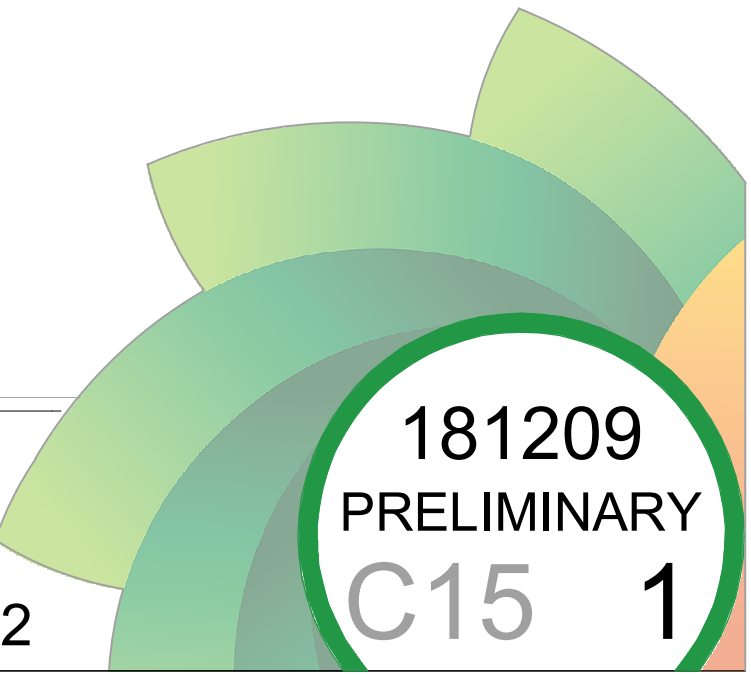

PROPOSED DEVELOPMENT

310-314 Taren Point Road, Caringbah, NSW
greenview Job No: 181209

GENERAL INSTRUCTIONS

- THIS SOIL AND WATER MANAGEMENT PLAN IS TO BE READ IN CONJUNCTION WITH OTHER ENGINEERING PLANS RELATING TO THIS DEVELOPMENT.
- CONTRACTORS WILL ENSURE THAT ALL SOIL AND WATER MANAGEMENT WORKS ARE UNDERTAKEN AS INSTRUCTED IN THIS SPECIFICATION AND CONSTRUCTED FOLLOWING THE GUIDELINES OF "MANAGING URBAN STORMWATER SOILS AND CONSTRUCTION", DEPT OF HOUSING, 1998 (BLUE BOOK).
- ALL SUBCONTRACTORS WILL BE INFORMED OF THEIR RESPONSIBILITIES IN REDUCING THE POTENTIAL FOR SOIL EROSION AND POLLUTION TO DOWNSLOPE AREAS.
- THESE PLANS SHALL BE READ IN CONJUNCTION WITH OTHER RELEVANT CONSULTANTS' PLANS, SPECIFICATIONS, CONDITIONS OF DEVELOPMENT CONSENT AND CONSTRUCTION CERTIFICATE REQUIREMENTS, WHERE DISCREPANCIES ARE FOUND NOTIFY ENGINEER IMMEDIATELY FOR VERIFICATION.
- WHERE THESE PLANS ARE NOTED FOR DEVELOPMENT APPLICATION PURPOSES ONLY, THEY SHALL NOT BE USED FOR OBTAINING A CONSTRUCTION CERTIFICATE NOR USED FOR CONSTRUCTION PURPOSES.

LAND DISTURBANCE INSTRUCTIONS

- DISTURBANCE TO BE NO FURTHER THAN 5 (PREFERABLY 2) METRES FROM THE EDGE OF ANY ESSENTIAL ENGINEERING ACTIVITY AS SHOWN ON APPROVED PLANS. ALL SITE WORKERS WILL CLEARLY RECOGNISE THESE ZONES THAT, WHERE APPROPRIATE, ARE IDENTIFIED WITH BARRIER FENCING (UPSLOPE) AND SEDIMENT FENCING (DOWNSLOPE) OR SIMILAR MATERIALS.
- ACCESS AREAS ARE TO BE LIMITED TO A MAXIMUM WIDTH OF 10 METRES THE SITE MANAGER WILL DETERMINE AND MARK THE LOCATION OF THESE ZONES ON-SITE. ALL SITE WORKERS WILL CLEARLY RECOGNISE THESE BOUNDARIES THAT, WHERE APPROPRIATE, ARE IDENTIFIED WITH BARRIER FENCING (UPSLOPE) AND SEDIMENT FENCING (DOWNSLOPE) OR SIMILAR MATERIALS.
- ENTRY TO LANDS NOT REQUIRED FOR CONSTRUCTION OR ACCESS IS PROHIBITED EXCEPT FOR ESSENTIAL THINNING OF PLANT GROWTH.
- WORKS ARE TO PROCEED IN THE FOLLOWING SEQUENCE:
 - INSTALL ALL BARRIER AND SEDIMENT FENCING WHERE SHOWN ON THE PLAN.
 - CONSTRUCT THE STABILISED SITE ACCESS.
 - CONSTRUCT DIVERSION DRAINS AS REQUIRED.
 - INSTALL MESH AND GRAVEL INLETS FOR ANY ADJACENT KERB INLETS.
 - INSTALL GEOTEXTILE INLET FILTERS AROUND ANY ON-SITE DROP INLET PITS.
 - CLEAR SITE AND STRIP AND STOCKPILE TOPSOIL IN LOCATIONS SHOWN ON THE PLAN.
 - UNDERTAKE ALL ESSENTIAL CONSTRUCTION WORKS ENSURING THAT ROOF AND/OR PAVED AREA STORMWATER SYSTEMS ARE CONNECTED TO PERMANENT DRAINAGE AS SOON AS PRACTICABLE.
 - GRADE LOT AREAS TO FINAL GRADES AND APPLY PERMANENT STABILISATION (LANDSCAPING) WITHIN 20 DAYS OF COMPLETION OF CONSTRUCTION WORKS.
 - REMOVE TEMPORARY EROSION CONTROL MEASURES AFTER THE PERMANENT LANDSCAPING HAS BEEN COMPLETED.
- ENSURE THAT SLOPE LENGTHS DO NOT EXCEED 80 METRES WHERE PRACTICABLE. SLOPE LENGTHS ARE DETERMINED BY SILTATION FENCING AND CATCH DRAIN SPACING.
- ON COMPLETION OF MAJOR WORKS LEAVE DISTURBED LANDS WITH A SCARIFIED SURFACE TO ENCOURAGE WATER INFILTRATION AND ASSIST WITH KEYING TOPSOIL LATER.

SITE MAINTENANCE INSTRUCTIONS

- THE SITE SUPERINTENDENT WILL INSPECT THE SITE AT LEAST WEEKLY AND AT THE CONCLUSION OF EVERY STORM EVENT TO:
 - ENSURE THAT DRAINS OPERATE PROPERLY AND TO EFFECT ANY NECESSARY REPAIRS.
 - REMOVE SPILLED SAND OR OTHER MATERIALS FROM HAZARD AREAS, INCLUDING LANDS CLOSER THAN 5 METRES FROM AREAS OF LIKELY CONCENTRATED OR HIGH VELOCITY FLOWS ESPECIALLY WATERWAYS AND PAVED AREAS.
 - REMOVE TRAPPED SEDIMENT WHENEVER THE DESIGN CAPACITY OF THAT STRUCTURE HAS BEEN EXCEEDED.
 - ENSURE REHABILITATED LANDS HAVE EFFECTIVELY REDUCED THE EROSION HAZARD AND NOT TO INITIATE UPGRADING OR REPAIR AS NECESSARY.
 - CONSTRUCT ADDITIONAL EROSION AND/OR SEDIMENT CONTROL WORKS AS MIGHT BECOME NECESSARY TO ENSURE THE DESIRED PROTECTION IS GIVEN TO DOWNSLOPE LANDS AND WATERWAYS. MAKE ONGOING CHANGES TO THE PLAN WHERE IT PROVES INADEQUATE IN PRACTICE OR IS SUBJECTED TO CHANGES IN CONDITIONS ON THE WORK-SITE OR ELSEWHERE IN THE CATCHMENT.
 - MAINTAIN EROSION AND SEDIMENT CONTROL STRUCTURES IN A FULLY FUNCTIONING CONDITION UNTIL ALL EARTHWORK ACTIVITIES ARE COMPLETED AND THE SITE IS REHABILITATED.

THE SITE SUPERINTENDENT WILL KEEP A LOGBOOK MAKING ENTRIES AT LEAST WEEKLY, IMMEDIATELY BEFORE FORECAST RAIN AND AFTER RAINFALL. ENTRIES WILL INCLUDE:

- THE VOLUME AND INTENSITY OF ANY RAINFALL EVENTS.
- THE CONDITION OF ANY SOIL AND WATER MANAGEMENT WORKS.
- THE CONDITION OF VEGETATION AND ANY NEED TO IRRIGATE.
- THE NEED FOR DUST PREVENTION STRATEGIES.
- ANY REMEDIAL WORKS TO BE UNDERTAKEN.

THE LOGBOOK WILL BE KEPT ON-SITE AND MADE AVAILABLE TO ANY AUTHORISED PERSON UPON REQUEST. IT WILL BE GIVEN TO THE PROJECT MANAGER AT THE CONCLUSION OF THE WORKS.

SAFETY IN DESIGN NOTES

- THERE ARE INHERENT RISKS WITH CONSTRUCTING, MAINTAINING, OPERATING, DEMOLISHING, DISMANTLING AND DISPOSING. WE NOTE THIS DESIGN IS TYPICAL OF SIMILAR DESIGNS. AS FAR AS IS REASONABLY PRACTICABLE RISKS HAVE BEEN ELIMINATED OR MINIMISED THROUGH THE DESIGN PROCESS. HAZARD CONTROLS MUST STILL BE IMPLEMENTED BY THE CONTRACTOR, OWNER OR OPERATOR TO ENSURE THE SAFETY OF WORKERS. GREENVIEW ASSESSMENT DID NOT IDENTIFY ANY UNIQUE RISKS ASSOCIATED WITH THE DESIGN.

SEDIMENT CONTROL INSTRUCTIONS

- SEDIMENT FENCES WILL BE INSTALLED AS SHOWN ON THE PLAN AND ELSEWHERE AT THE DISCRETION OF THE SITE SUPERINTENDENT TO CONTAIN SOIL AS NEAR AS POSSIBLE TO THEIR SOURCE.
- SEDIMENT FENCES WILL NOT HAVE CATCHMENT AREAS EXCEEDING 900 SQUARE METRES AND HAVE A STORAGE DEPTH OF AT LEAST 0.6 METRES.
- SEDIMENT REMOVED FROM ANY TRAPPING DEVICES WILL BE RELOCATED WHERE FURTHER POLLUTION TO DOWNSLOPE LANDS AND WATERWAYS CANNOT OCCUR.
- STOCKPILES ARE NOT TO BE LOCATED WITHIN 5 METRES OF HAZARD AREAS INCLUDING AREAS OF HIGH VELOCITY FLOWS SUCH AS WATERWAYS, PAVED AREAS AND DRIVEWAYS.
- WATER WILL BE PREVENTED FROM DIRECTLY ENTERING THE PERMANENT DRAINAGE SYSTEM UNLESS THE CATCHMENT AREA HAS BEEN PERMANENTLY LANDSCAPED AND/OR WATER HAS BEEN TREATED BY AN APPROVED DEVICE.
- TEMPORARY SEDIMENT TRAPS WILL REMAIN IN PLACE UNTIL AFTER THE LANDS THEY ARE PROTECTING ARE COMPLETELY REHABILITATED.
- ACCESS TO SITES SHOULD BE STABILISED TO REDUCE THE LIKELIHOOD OF VEHICLES TRACKING SOIL MATERIALS ONTO PUBLIC ROADS AND ENSURE ALL-WEATHER ENTRY/EXIT.

SOIL EROSION CONTROL INSTRUCTIONS


- EARTH BATTERS WILL BE CONSTRUCTED WITH AS LOW A GRADIENT AS PRACTICABLE BUT NO STEEPER, UNLESS OTHERWISE NOTED, THAN:
 - 2(H):1(V) WHERE SLOPE LENGTH LESS THAN 12 METRES.
 - 2.5(H):1(V) WHERE SLOPE LENGTH BETWEEN 12 AND 16 METRES.
 - 3(H):1(V) WHERE SLOPE LENGTH BETWEEN 12 AND 20 METRES.
 - 4(H):1(V) WHERE SLOPE LENGTH GREATER THAN 20 METRES.
- ALL WATERWAYS, DRAINS, SPILLWAYS AND THEIR OUTLETS WILL BE CONSTRUCTED TO BE STABLE IN AT LEAST THE 1:20 YEAR ARI, TIME OF CONCENTRATION STORM EVENT.
- WATERWAYS AND OTHER AREAS SUBJECT TO CONCENTRATED FLOWS AFTER CONSTRUCTION ARE TO HAVE A MAXIMUM GROUND COVER C-FACTOR OF 0.05 (70% GROUND COVER) WITHIN 10 WORKING DAYS FROM COMPLETION OF FORMATION. FLOW VELOCITIES ARE TO BE LIMITED TO THOSE SHOWN IN TABLE 5-1 OF "MANAGING URBAN STORMWATER-SOILS AND CONSTRUCTION", DEPT OF HOUSING 1998 (BLUE BOOK). FOOT AND VEHICULAR TRAFFIC WILL BE PROHIBITED IN THESE AREAS.
- STOCKPILES AFTER CONSTRUCTION ARE TO HAVE A MAXIMUM GROUND COVER C-FACTOR OF 0.1 (60% GROUND COVER) WITHIN 10 WORKING DAYS FROM COMPLETION OF FORMATION.
- ALL LANDS, INCLUDING WATERWAYS AND STOCKPILES, DURING CONSTRUCTION ARE TO HAVE A MAXIMUM GROUND COVER C-FACTOR OF 0.15 (60% GROUND COVER) WITHIN 20 WORKING DAYS FROM INACTIVITY EVEN THOUGH WORKS MAY CONTINUE LATER.
- FOR AREAS OF SHEET FLOW USE THE FOLLOWING GROUND COVER PLANT SPECIES FOR TEMPORARY COVER: JAPANESE MILLET 20 KG/HA AND OATS 20 KG/HA.
- PERMANENT REHABILITATION OF LANDS AFTER CONSTRUCTION WILL ACHIEVE A GROUND COVER C-FACTOR OF LESS THAN 0.1 AND LESS THAN 0.05 WITHIN 60 DAYS. NEWLY PLANTED LANDS WILL BE WATERED REGULARLY UNTIL AN EFFECTIVE COVER IS ESTABLISHED AND PLANTS ARE GROWING VIGOROUSLY. FOLLOW-UP SEED AND FERTILISER WILL BE APPLIED AS NECESSARY.
- REVEGETATION SHOULD BE AIMED AT RE-ESTABLISHING NATURAL SPECIES. NATURAL SURFACE SOILS SHOULD BE REPLACED AND NON-PERSISTANT ANNUAL COVER CROPS SHOULD BE USED.

WASTE CONTROL INSTRUCTIONS


- ACCEPTABLE BINS WILL BE PROVIDED FOR ANY CONCRETE AND MORTAR SLURRIES, PAINTS, ACID WASHING, LIGHTWEIGHT WASTE MATERIALS AND LITTER. CLEARANCE SERVICES WILL BE PROVIDED AT LEAST WEEKLY. DISPOSAL OF WASTE WILL BE IN A MANNER APPROVED BY THE SITE SUPERINTENDENT.
- ALL POSSIBLE POLLUTANT MATERIALS ARE TO BE STORED WELL CLEAR OF ANY POORLY DRAINED AREAS, FLOOD PHONE AREAS, STREAMBANKS, CHANNELS AND STORMWATER DRAINAGE AREAS. STORE SUCH MATERIALS IN A DESIGNATED AREA UNDER COVER WHERE POSSIBLE AND WITHIN CONTAINMENT BUNDS.
- ALL SITE STAFF AND SUB-CONTRACTORS ARE TO BE INFORMED OF THEIR OBLIGATION TO USE WASTE CONTROL FACILITIES PROVIDED.
- ANY DE-WATERING ACTIVITIES ARE TO BE CLOSELY MONITORED TO ENSURE THAT WATER IS NOT POLLUTED BY SEDIMENT, TOXIC MATERIALS OR PETROLEUM PRODUCTS.
- PROVIDE DESIGNATED VEHICULAR WASHDOWN AND MAINTENANCE AREAS WHICH ARE TO HAVE CONTAINMENT BUNDS.

PROCEDURE FOR DE-WATERING


- ENSURE PERMISSION FOR DE-WATERING IS RECEIVED FROM AUTHORITIES BEFORE PUMPING OUT.
- AN ON-SITE TREATMENT PROCESS DISCHARGING TO THE STORMWATER SYSTEM WILL BE IMPLEMENTED. ALL SITE WATERS DURING CONSTRUCTION WILL BE CONTAINED ON SITE AND RELEASED ONLY WHEN pH IS BETWEEN 8.5 & 6.5, SUSPENDED SOLIDS ARE LESS THAN 50mg/L, TURBIDITY LESS THAN 100 NTUS, OIL AND GREASE LESS THAN 10mg/L AND BIOCHEMICAL OXYGEN DEMAND (BOD5) LESS THAN 30mg/L (FOR STORMS LESS THAN 1 IN 5 YEAR EVENTS).
- METHODS OF SAMPLING AND ANALYSIS OF WATER QUALITY WILL BE IN ACCORDANCE WITH THE APPLICABLE METHOD LISTED IN THE EPA PUBLISHED APPROVED METHODS FOR THE SAMPLING ANALYSIS OF WATER POLLUTANTS IN NEW SOUTH WALES.
- WHERE LABORATORY ANALYSIS IS REQUIRED AS INDICATED BY IN-SITU TESTING, APPROPRIATE SAMPLE BOTTLES AND PRESERVATIVES WILL BE USED AND GUIDANCE FOR THE SAMPLING METHOD OBTAINED FROM APPLICABLE PARTS OF AS5667.1 AND AS5667.6. ANALYSIS WILL BE UNDERTAKEN WHERE PRACTICAL BY A NATA REGISTERED LABORATORY CERTIFIED TO PERFORM THE APPLICABLE ANALYSIS.
- AS EXCAVATION TO TOP SOIL PROGRESSES, ANY WATER COLLECTED AT THE BOTTOM OF EXCAVATIONS WILL BE DIVERTED TO A TEMPORARY SEDIMENTATION BASIN OR SETTLEMENT TANK. IF THE WATER CONTAINS ONLY SEDIMENTS, IT WILL BE FILTERED AND PUMPED TO STORMWATER. BEFORE THIS CAN HAPPEN IT MUST CONTAIN LESS THAN 50mg/L TOTAL SUSPENDED SOLIDS.
- POLLUTED WATER MUST NOT ENTER THE STORMWATER SYSTEM. IN SOME CIRCUMSTANCES, A LIQUID WASTE COMPANY MAY BE REQUIRED TO COLLECT CONTAMINATED WATER FOR DISPOSAL AT A LICENSED TREATMENT FACILITY.

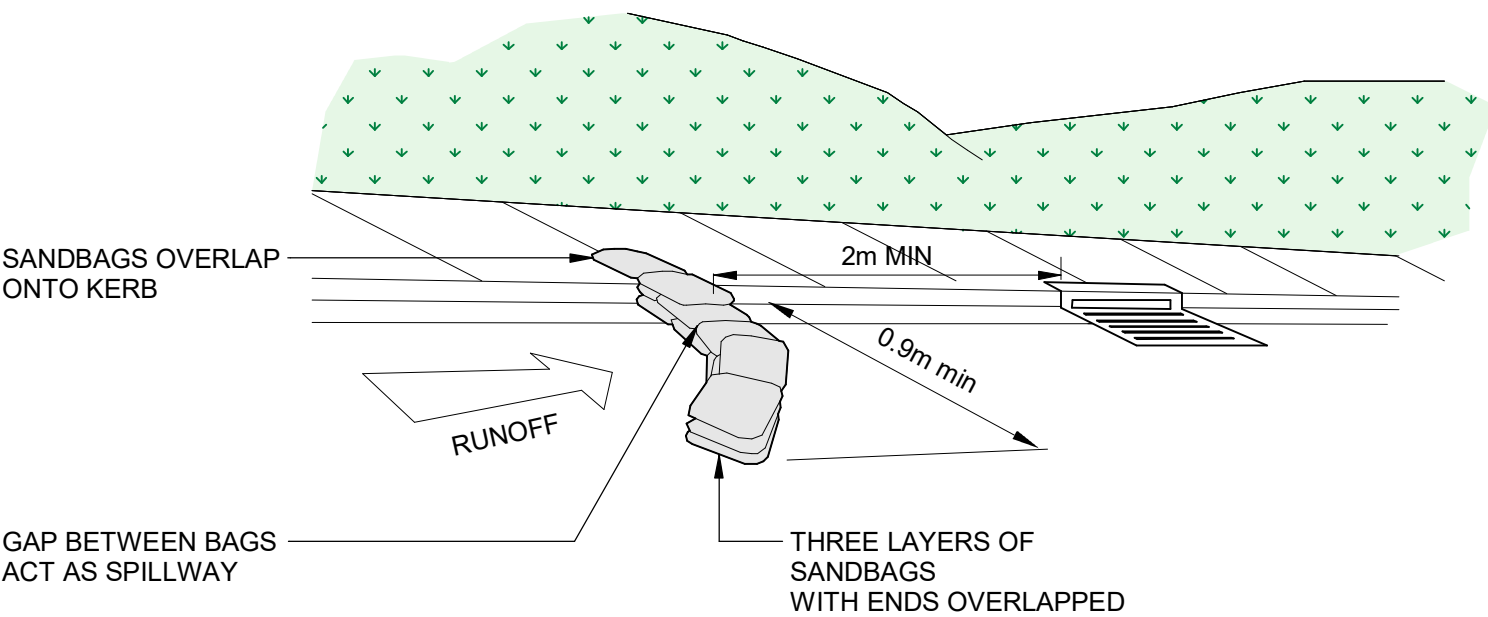


SANDBAG SEDIMENT TRAP
Scale: 1 : 20

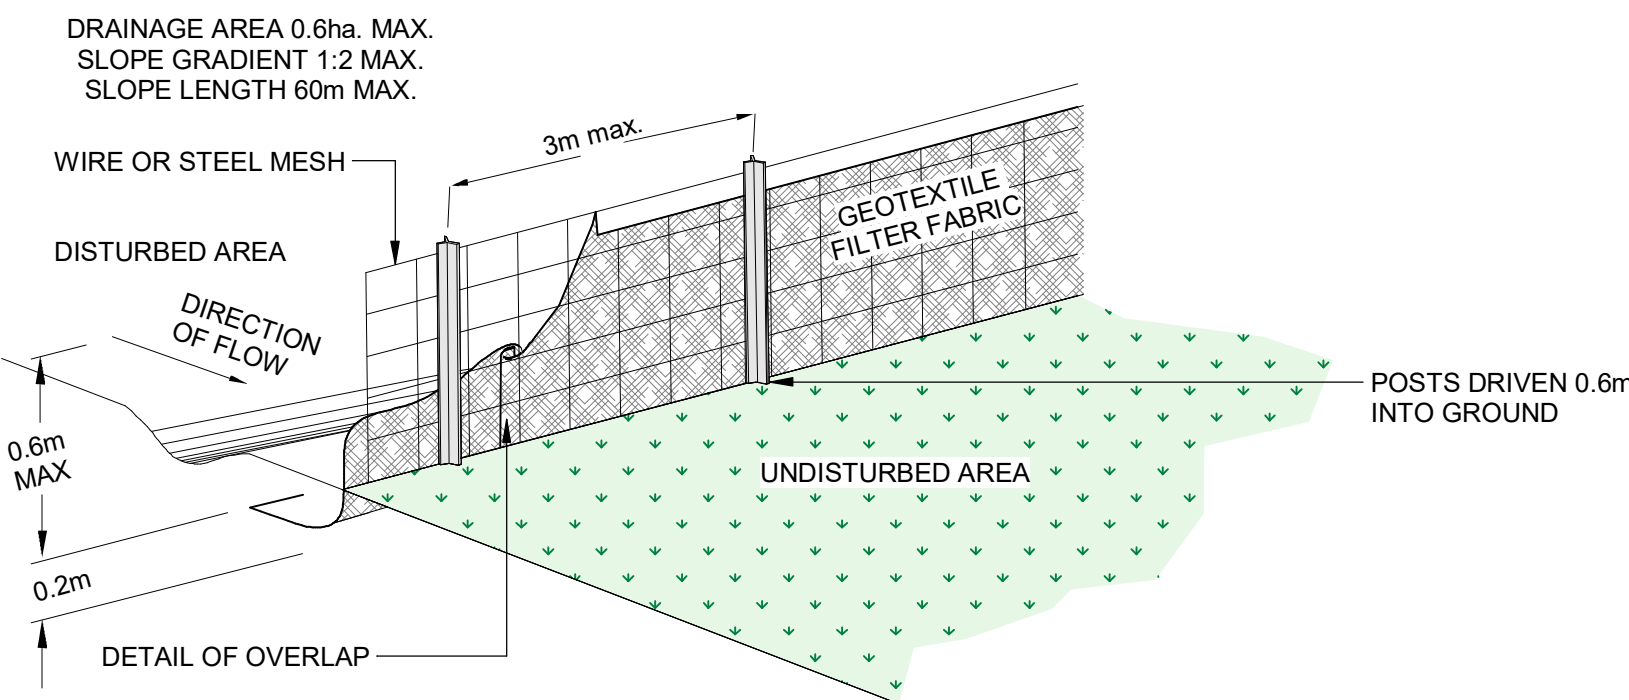


SEDIMENT SILT FENCE
Scale: 1 : 20

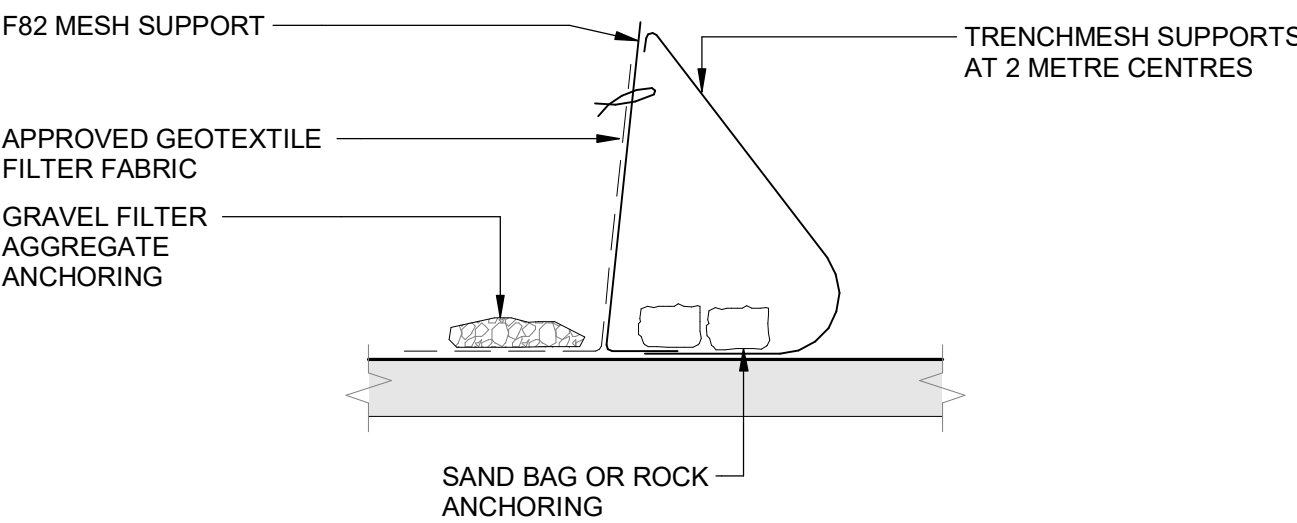


SILT FENCE BARRIER DETAIL
Scale: 1 : 20

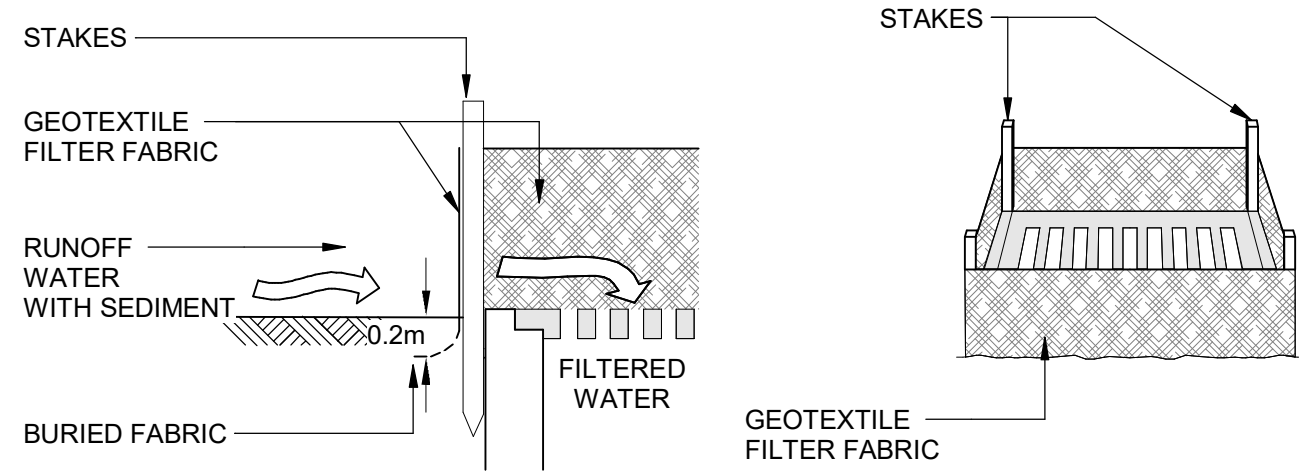

INLET SEDIMENT TRAP
Scale: 1 : 20

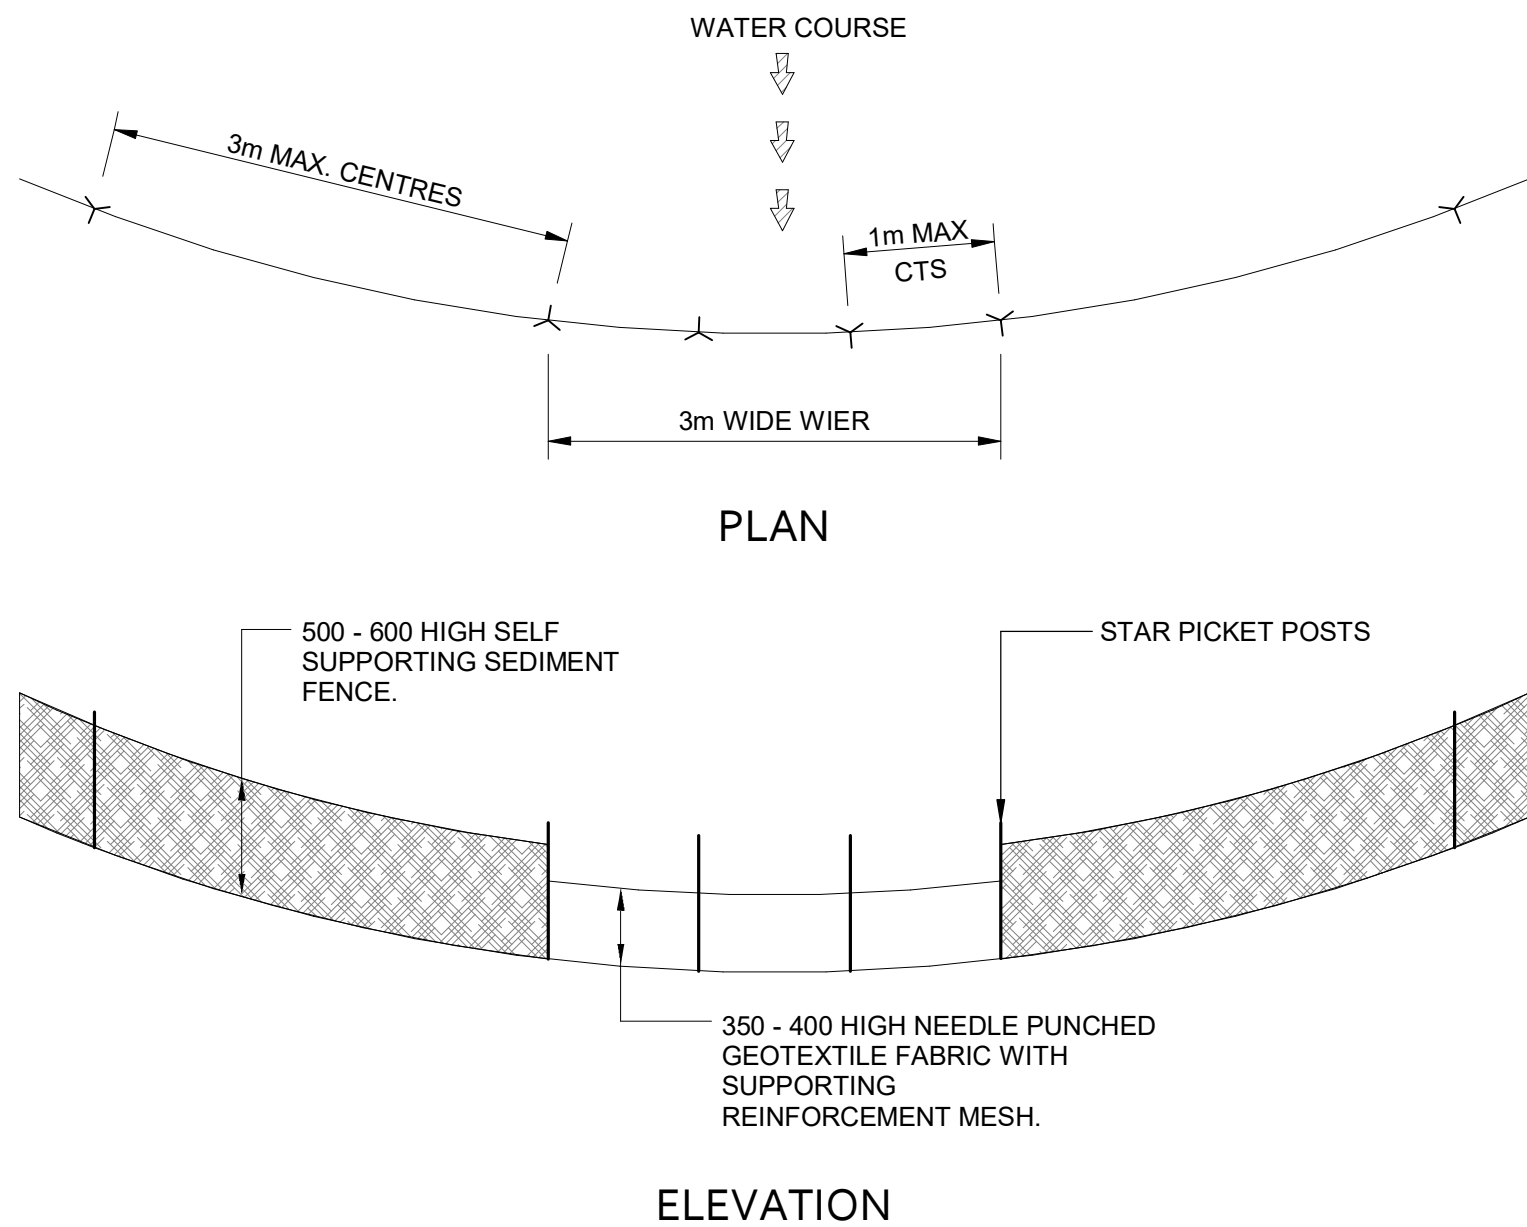

ESM_SEDIMENT FENCE WEIR
Scale: 1 : 20

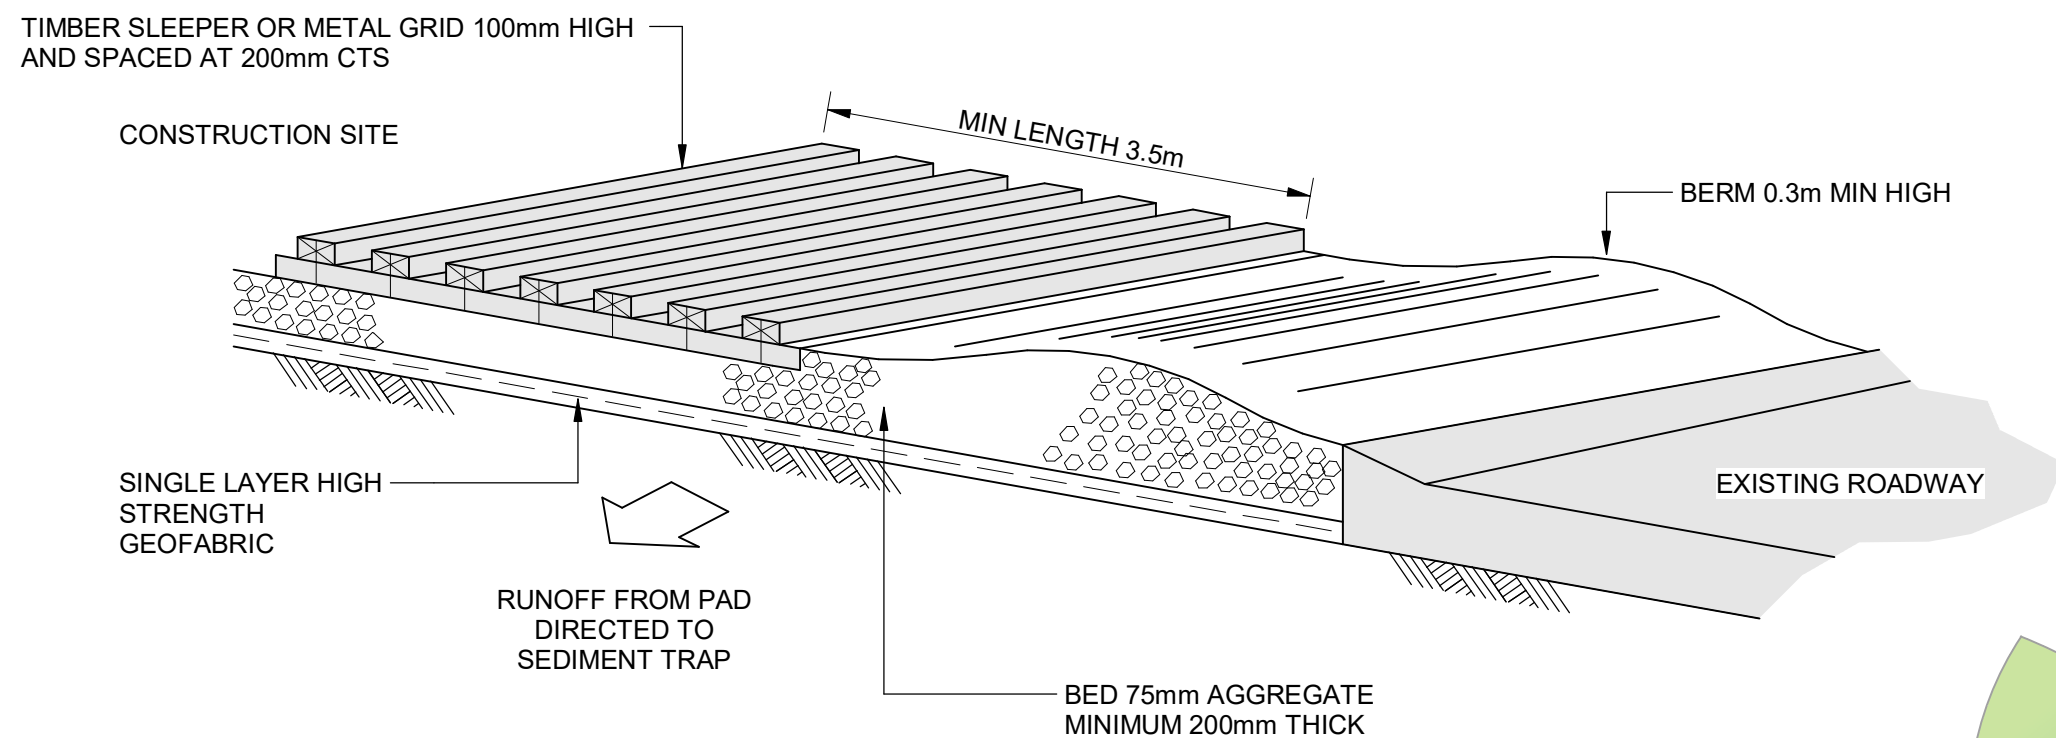

TEMPORARY CONSTRUCTION EXIT
Scale: 1 : 20

REV.	DATE	BY	DESCRIPTION	REV.	DATE	BY	DESCRIPTION
2	08.05.20	LAS	ISSUED FOR APPROVAL				
1	18.09.19	JPS	ISSUED FOR APPROVAL				

DESIGN:
CHECKED: AMcK
SCALE: As indicated
SIZE: A1



PROPOSED DEVELOPMENT

310-314 Taren Point Road, Caringbah, NSW

MBD Developments

CIVIL DESIGN
NOTES & LEGEND

181209
PRELIMINARY
ESM12


ENVIRONMENTAL SITE MANAGEMENT LAYOUT
Scale: 1:100

FOR NOISE CONTROL, VIBRATION MANAGEMENT, DUST CONTROL,
ODOUR CONTROL REFER TO NOTES ON THIS DRAWING.
FOR OTHER NOTES (LITTER/WASTE, STORMWATER) REFER ESM1

SITE MANAGEMENT LEGEND

- CHAIN WIRE FENCE
- SILT FENCE

ESM - SITE MANAGEMENT SCHEDULE	
TYPE	DESCRIPTION
1	SKIP BIN (PROVIDE COVER)
2	SITE ACCESS GRATE
3	MATERIALS STOCKPILE (RELOCATE AS NECESSARY)
4	TOILET FACILITY
5	SITE SHED

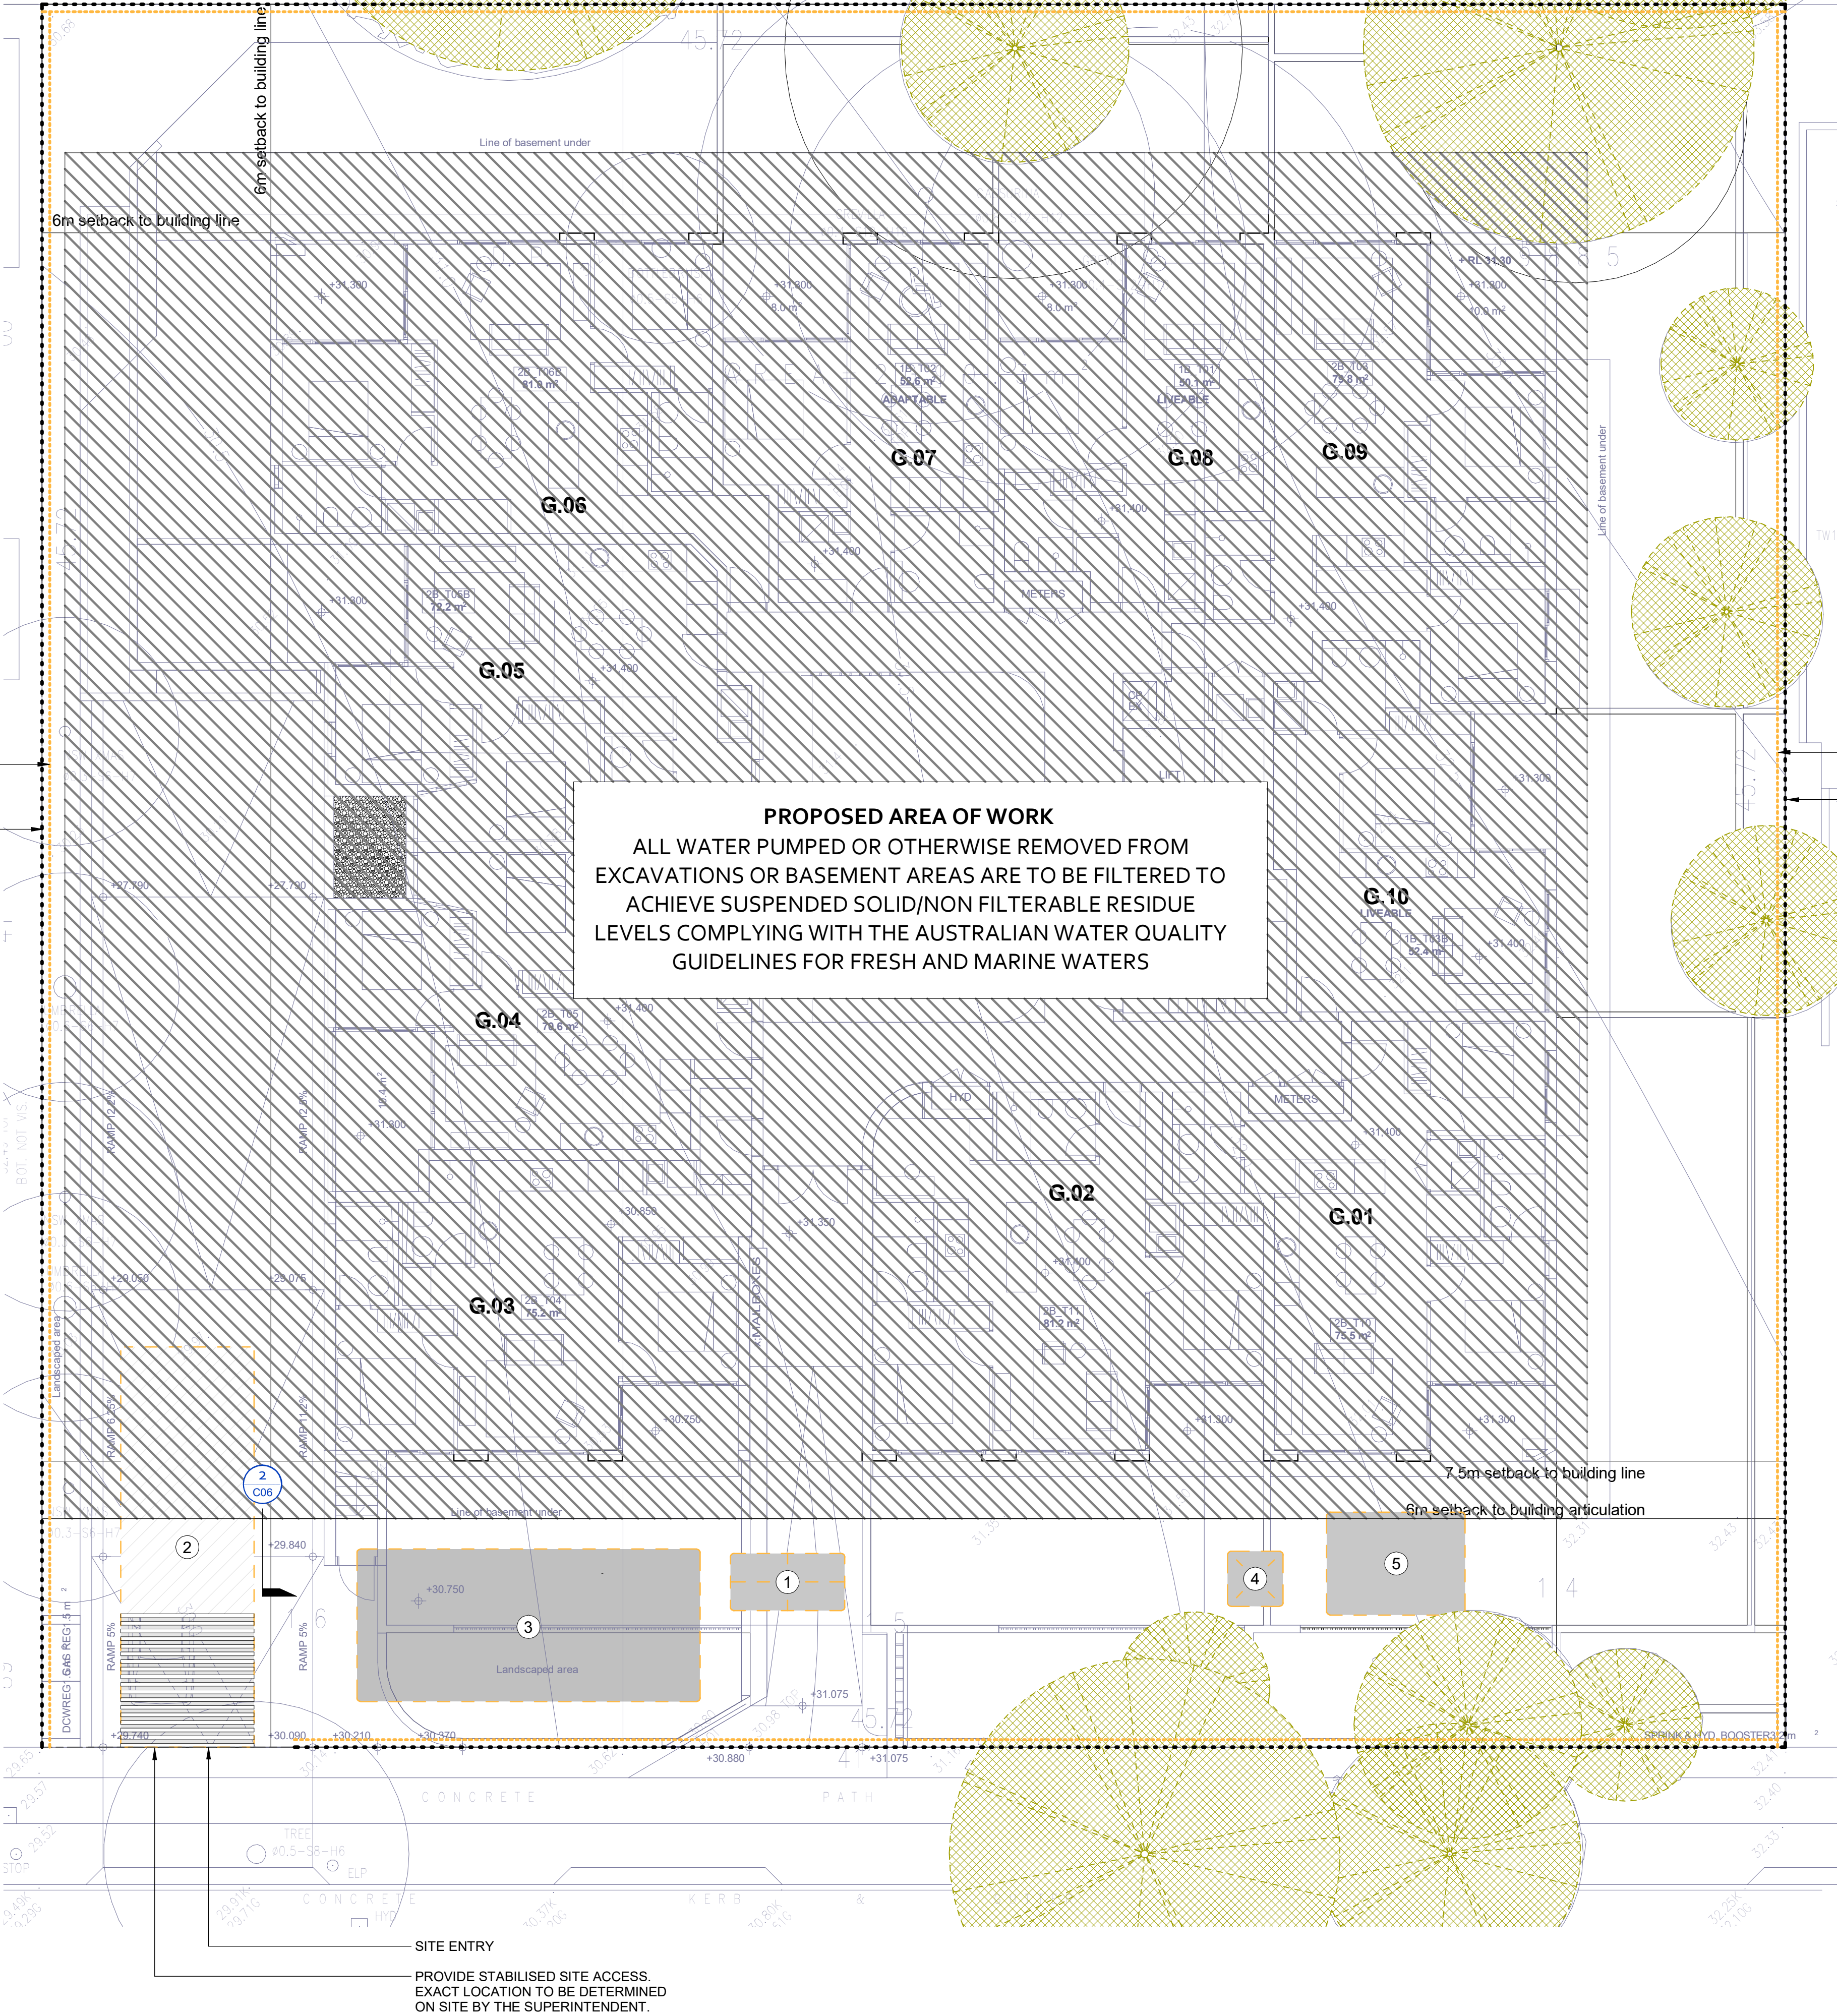

INSTALL TEMPORARY SILT FENCE PRIOR TO DEMOLITION AND EARTHWORKS.

PROVIDE TEMPORARY CHAIN WIRE FENCING (HOARDING) AROUND THE SITE BOUNDARY.

INSTALL TEMPORARY SILT FENCE PRIOR TO DEMOLITION AND EARTHWORKS.

PROVIDE TEMPORARY CHAIN WIRE FENCING (HOARDING) AROUND THE SITE BOUNDARY.

- NOISE CONTROL
- WHERE POSSIBLE, STRATEGICALLY PLACE NOISE-GENERATING PLANT / EQUIPMENT TO TAKE ADVANTAGE OF NATURAL SCREENING (E.G. BUILDINGS)
 - AVOID PLACING NOISE-GENERATING PLANT / EQUIPMENT CLOSE TOGETHER AND/OR OPERATE SIMULTANEOUSLY
 - MAINTAIN ALL PLANT & EQUIPMENT TO MINIMISE NOISE EMISSIONS (E.G. REPAIR BROKEN SILENCING EQUIPMENT, TIGHTEN RATTLING COMPONENTS ETC)
 - ALL PLANT & EQUIPMENT TO BE OPERATED IN THE CORRECT MANNER TO AVOID UNNECESSARY NOISE EMISSIONS
 - ALL DELIVERIES TO SITE TO BE IN ACCORD WITH THE RELEVANT CONSTRUCTION TRAFFIC MANAGEMENT PLAN (CTMP)
 - NO PUBLIC ADDRESS SYSTEMS TO BE USED EXCEPT IN THE CASE OF EMERGENCIES
 - WHERE NECESSARY, FIT PLANT WITH SILENCERS AND/OR OTHER NOISE ATTENUATION MEASURES
 - ENSURE CONSTRUCTION VEHICLES AND PLANT/EQUIPMENT ARE TURNED OFF WHEN NOT IN USE (I.E. AVOID IDLING)

- VIBRATION MANAGEMENT
- USE LOW-VIBRATION EMITTING PLANT & EQUIPMENT WHERE POSSIBLE
 - WHERE PRACTICAL, USE NON-PERCUSSIVE PILING TECHNIQUES OR PROVIDE ACOUSTIC SHIELDING

- DUST CONTROL
- WHERE POSSIBLE, STAGE ANY VEGETATION REMOVAL TO MINIMISE EXPOSED AREAS
 - AREAS EXPOSED (IN THE SHORT TERM) TO BE STABILISED USING WATERING AND/OR GEO-FABRICS AS APPROPRIATE TO MINIMISE DUST GENERATION
 - MODIFY / REDUCE CONSTRUCTION ACTIVITIES DURING HIGH WIND CONDITIONS IF INCREASED DUST GENERATION IS A POSSIBILITY
 - DUST CONTROL MEASURES TO BE IMPLEMENTED AS THE SITE SUPERVISOR DEEMS APPROPRIATE, INCLUDING WATER ARTS, SPRINKLERS, SPRAYS, DUST SCREENS, ETC
 - CHECK EROSION CONTROL MEASURE REGULARLY TO ENSURE CAPTURED SILT DOES NOT BECOME AIRBORNE

- ODOUR CONTROL
- SEGRATE AND COLLECT WASTE REGULARLY TO ENSURE ODOURS ARE MINIMISED
 - NO BURNING-OFF OF WASTE AT ANY TIME
 - REMOVE WASTE BINS FROM SITE REGULARLY

REV.	DATE	BY	DESCRIPTION	REV.	DATE	BY	DESCRIPTION
2	08.05.20	LAS	ISSUED FOR APPROVAL				
1	18.09.19	JPS	ISSUED FOR APPROVAL				

DESIGN: AMcK
CHECKED: 1: 100
SCALE: A1
SIZE:



PROPOSED DEVELOPMENT
310-314 Taren Point Road, Caringbah, NSW
MBD Developments ENVIRONMENTAL SITE MANAGEMENT LAYOUT

CIVIL DESIGN

181209
PRELIMINARY
ESM22