




EAST ELEVATION

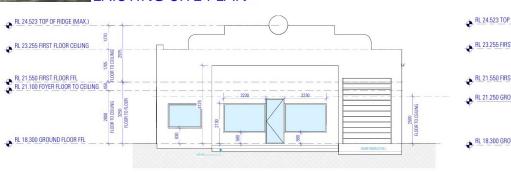

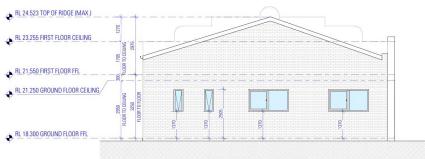

SOUTH ELEVATION

NORTH ELEVATION

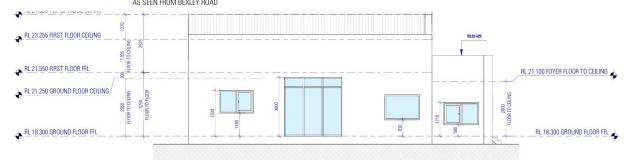

WEST ELEVATION

NOT FOR CONSTRUCTION

INDICATIVE LOCATION OF PROPOSED CHANGE OF USE OF EXISTING AUTO ELECTRICAL WORKSHOP

- 1. ALL DIMENSIONS ARE IN MILLIMETERS
- 2. VERIFY ALL DIMENSIONS ON SITE 3. DO NOT SCALE, USE FIGURED DIMENSIONS ONLY
- 4. VERIFY ALL DISCREPANCIES WITH THE DESIGNER
- 5. ALL WORKS TO COMPLY WITH THE NATIONAL CONSTRUCTION CODE (B.C.A) & AUSTRALIAN STANDARDS

COPYRIGHT

THESE DRAWINGS HAVE BEEN PREPARED BY ES DESIGN, AND SHALL REMAIN THE PROPERTY OF THE SAME. NO PORTION OF THESE DRAWINGS, WHETHER IN PART OR WHOLE, SHALL BE USED IN ANY FORM, DUPLICATED OR OTHERWISE, WITHOUT PRIOR WRITTEN PERMISSION OF THE ARCHITECT/ DESIGNER. THESE DRAWINGS ARE SUBJECT TO COPYRIGHT LAWS.





CHANGE OF USE

155-157 BEXLEY ROAD EARLWOOD NSW 2206

DRAWING

NEIGHBORS NOTIFICATION

SCALE NTS /A4

DWG No. 23453 - -

www.es.au

DESIGN MICHEL TOUBIA

DRAFTED JOYCE RAFFOUL

MARK DIAB ISSUE