



1 South Elevation
1 : 100

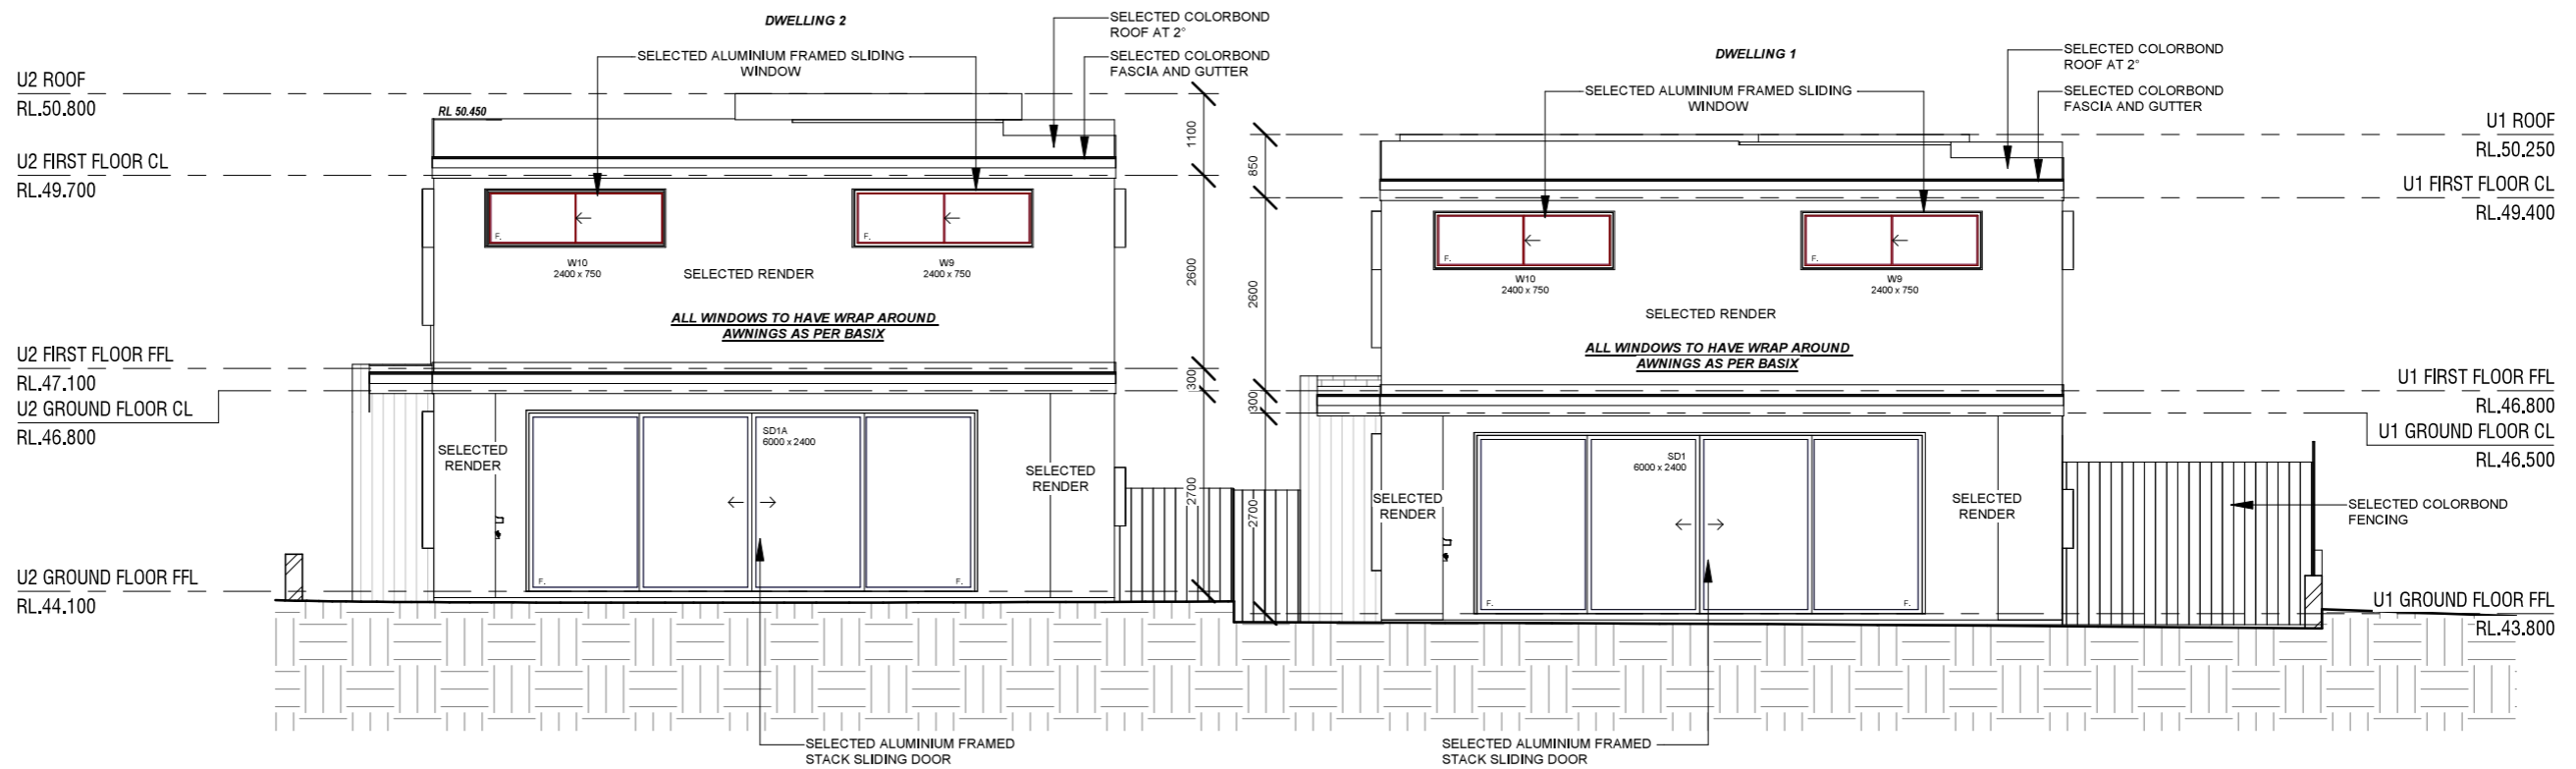


2 North Elevation
1 : 100

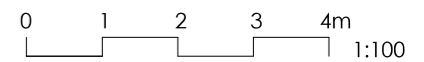

This drawing can only be used for the specified project and address. architectural drawings indicate design intent ONLY. licensed builder is to ensure that all construction is in accordance with all relevant AUSTRALIAN STANDARDS and BUILDING CODES. licensed builder is to also ensure that the plans meet the site specifications. this drawing is to be used in accordance with its purpose of issue. ONLY no responsibility will be accepted for the improper use of this drawing. DANDACHU DESIGN STUDIO will not be liable for any 'ERRORS' miscalculations, misinterpretations of any nature and will not be held liable for any claims, requisitions and liabilities arising from any future claims. Accepting this drawing will be considered as your form of acceptance of the content of the drawings. BY accepting this drawing you also agree that you have carried out your site survey and dimensions of the site to which the drawings relate and will not hold DANDACHU DESIGN STUDIO liable for any errors or miscalculations that may arise, before, during or after construction.

REV	DATE	DESCRIPTION	BY
A	JUL 24	DA SUBMISSION	MD

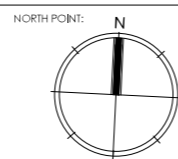

CLIENT:
ICONIC BUILDING CO


DRAWING TITLE:
ELEVATIONS 1

JOB NUMBER:	DWG NUMBER:	ORIGINAL SIZE:
24009	A03.01	A3
DRAWN BY:	REV DATE:	REV:
MD	JUL 24	A
CHECKED BY:	SCALE:	AS SHOWN
MD	AS SHOWN	

JOB DESCRIPTION:
DETACHED DUAL OCCUPANCY


ADDRESS:
**17 CALDWELL PARADE, YAGOONA
LOT 289 DP 12704**



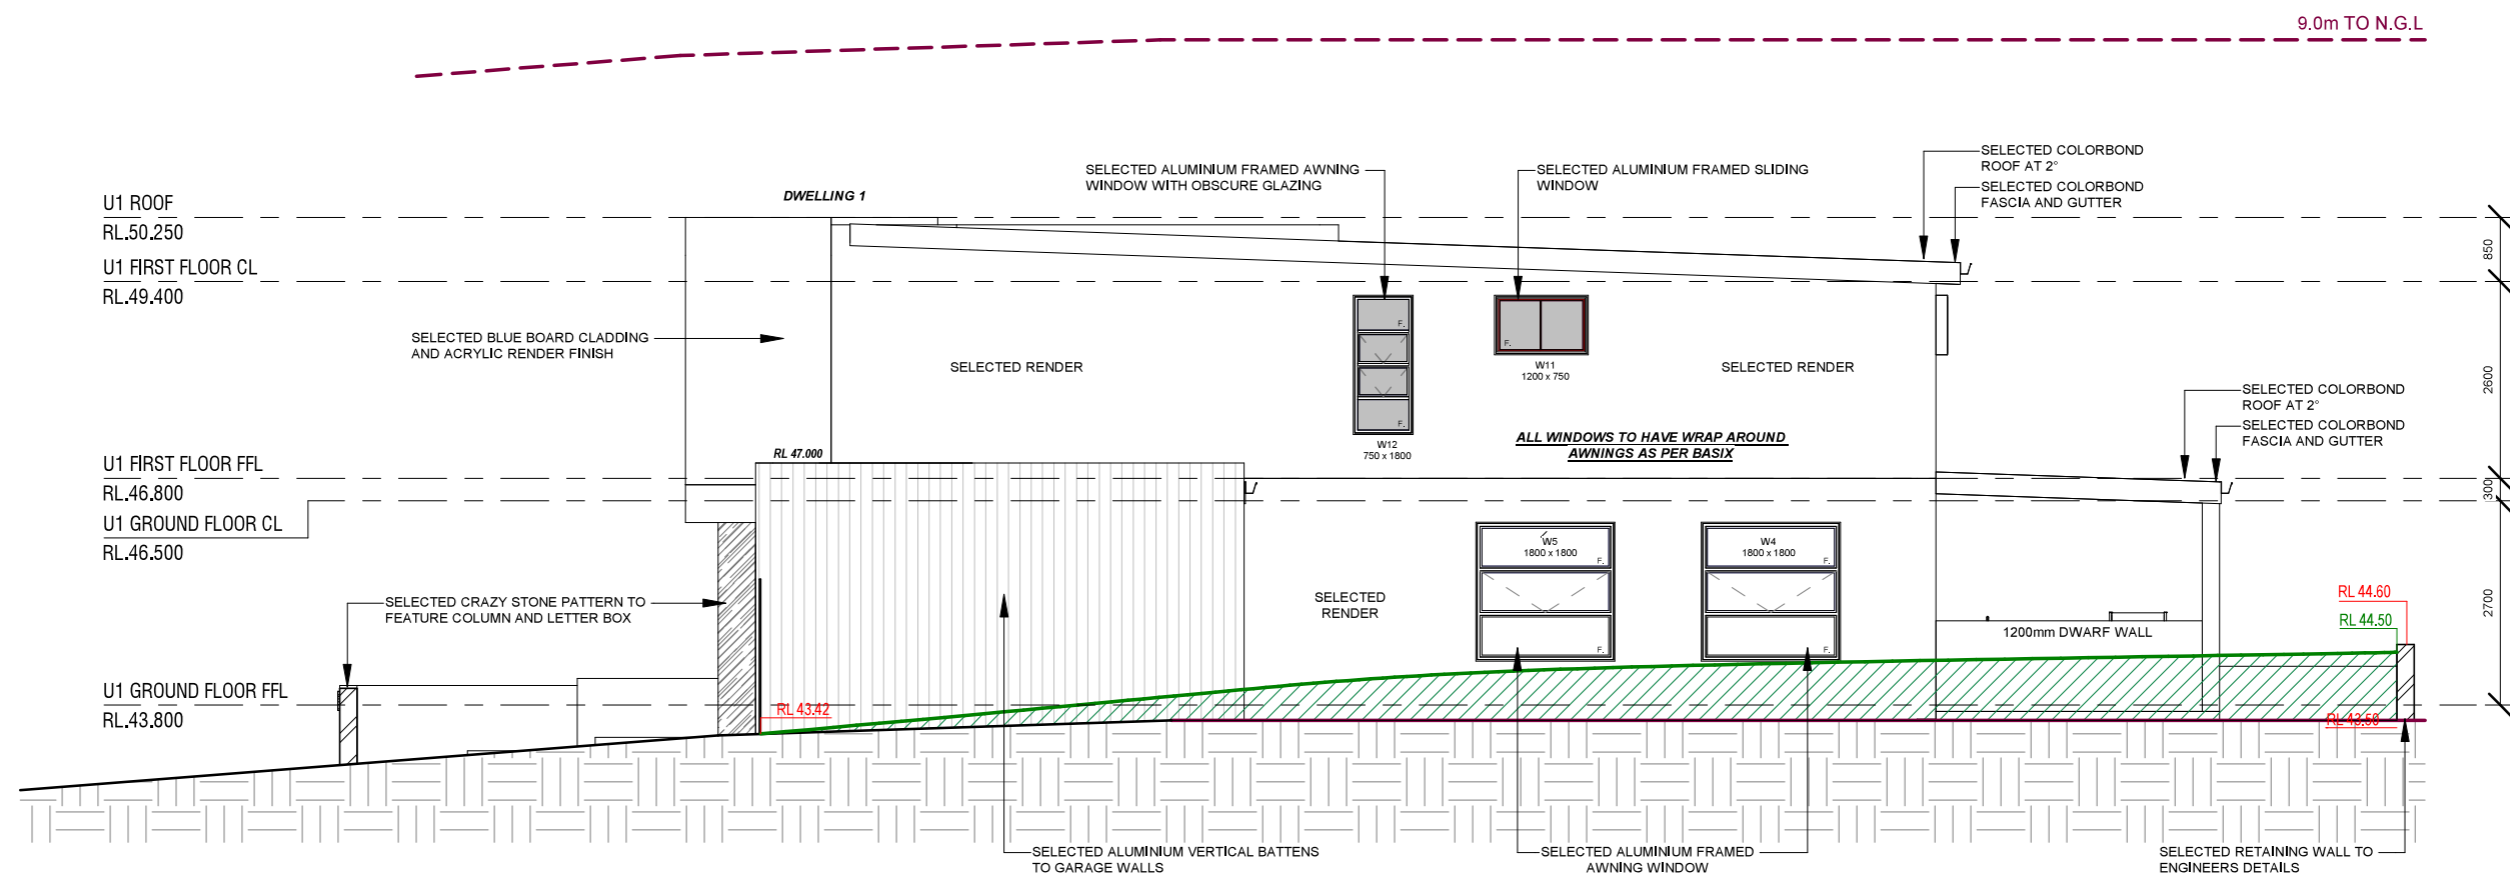

East Elevation

1 : 100

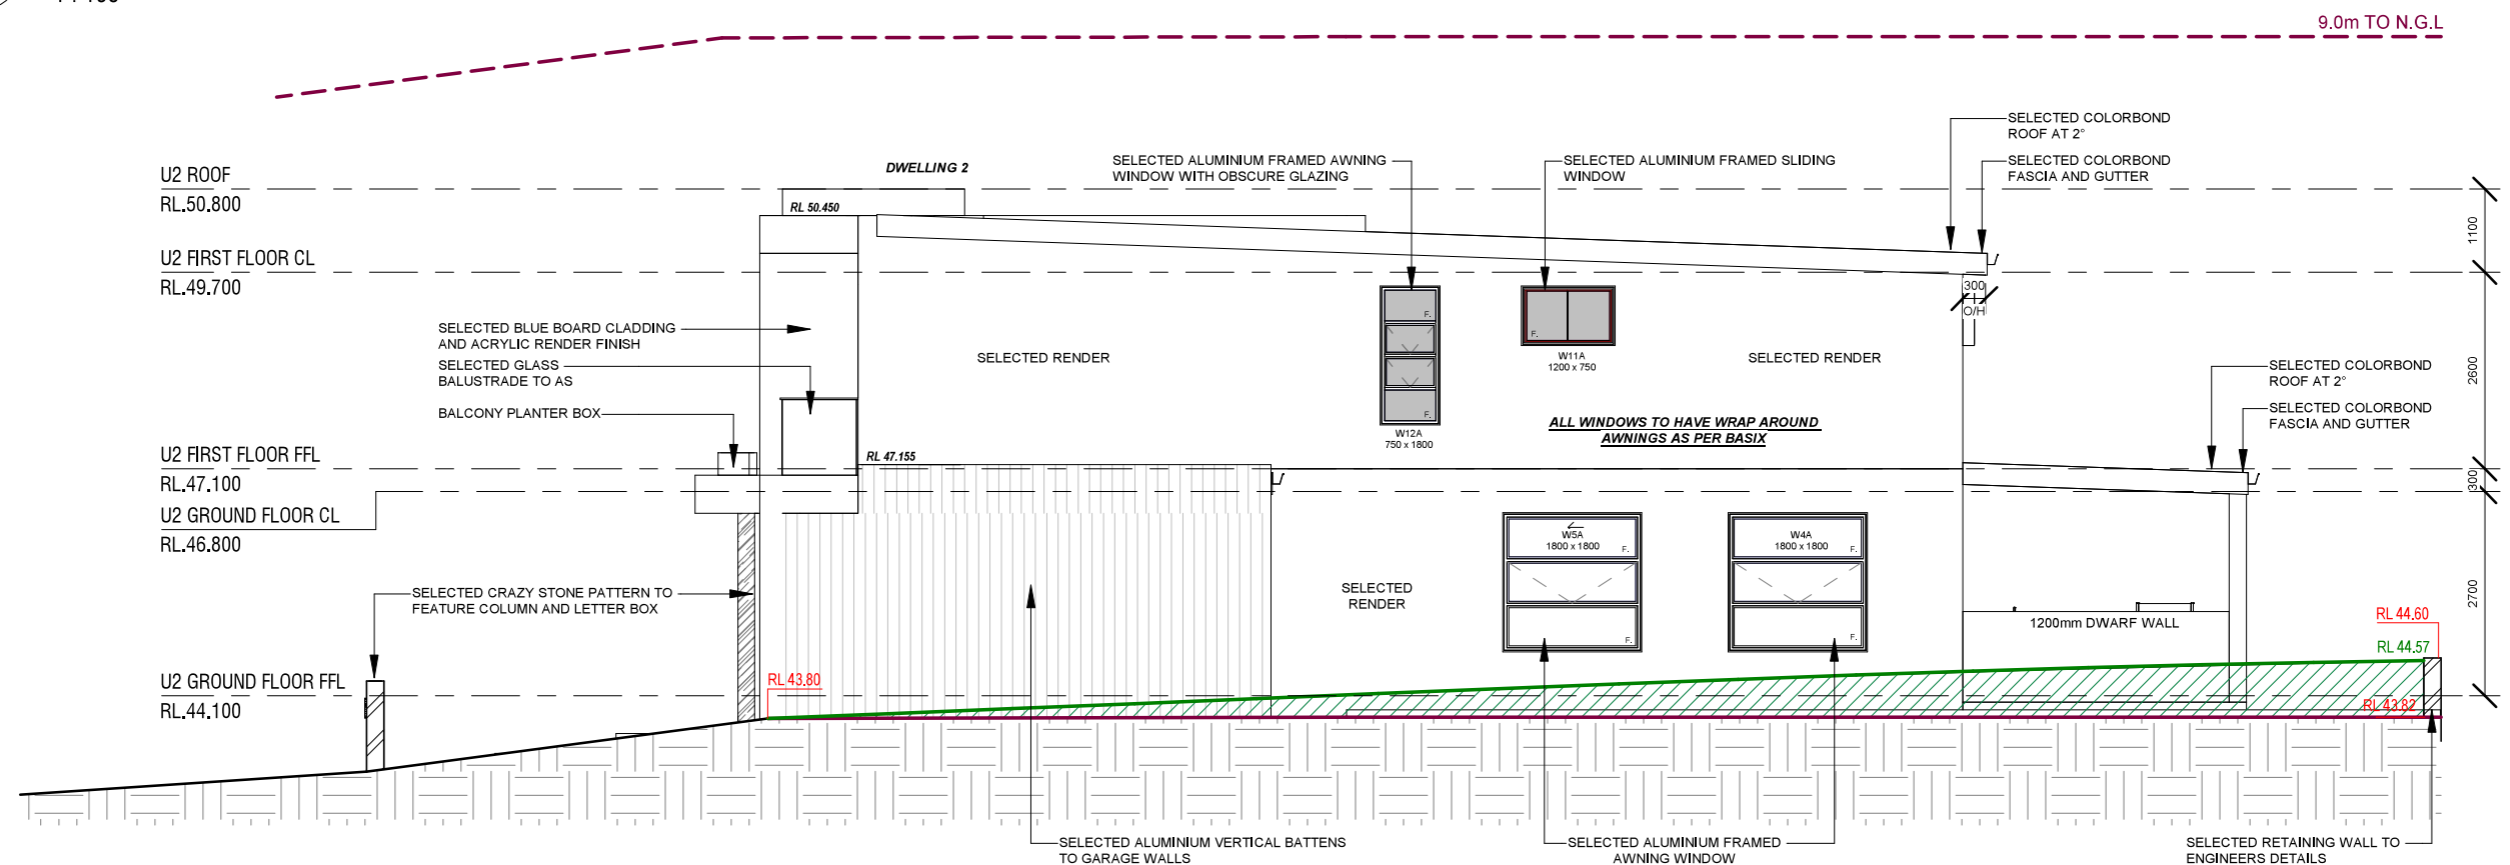


East Elevation1

1 : 100

This drawing can only be used for the specified project and address. architectural drawings indicate design intent ONLY. Licensed builder is to ensure that all construction is in accordance with all relevant AUSTRALIAN STANDARDS and BUILDING CODES. Licensed designer is to ensure that the plans and drawings meet the site specifications. This drawing is to be used in accordance with its purpose and is issued "ONLY" no responsibility will be accepted for the improper use of this drawing. DANDACHU DESIGN STUDIO will not be liable for any "ERRORS" miscalculations, misinterpretations of any nature and will not be held liable for any claims, requisitions and liabilities arising from any future claims. Accepting this drawing will be considered as your form of acceptance of the content of the drawings. By accepting this drawing you also agree that you have carried out your site survey and dimensions of the site to which the drawings relate and will not hold DANDACHU DESIGN STUDIO liable for any errors or miscalculations that may arise, before, during or after construction.

REV	DATE	DESCRIPTION	BY
A	JUL 24	DA SUBMISSION	MD

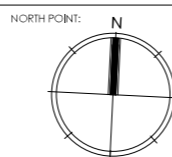

CLIENT:
ICONIC BUILDING CO

DRAWING TITLE:
ELEVATIONS 2

JOB NUMBER:	DWG NUMBER:	ORIGINAL SIZE:
24009	A03.02	A3
DRAWN BY:	REV DATE:	REV:
MD	JUL 24	A
CHECKED BY:	SCALE:	
MD	AS SHOWN	

JOB DESCRIPTION:

DETACHED DUAL OCCUPANCY


ADDRESS:
**17 CALDWELL PARADE, YAGOONA
LOT 289 DP 12704**



STUDIO




9.0m TO N.G.L

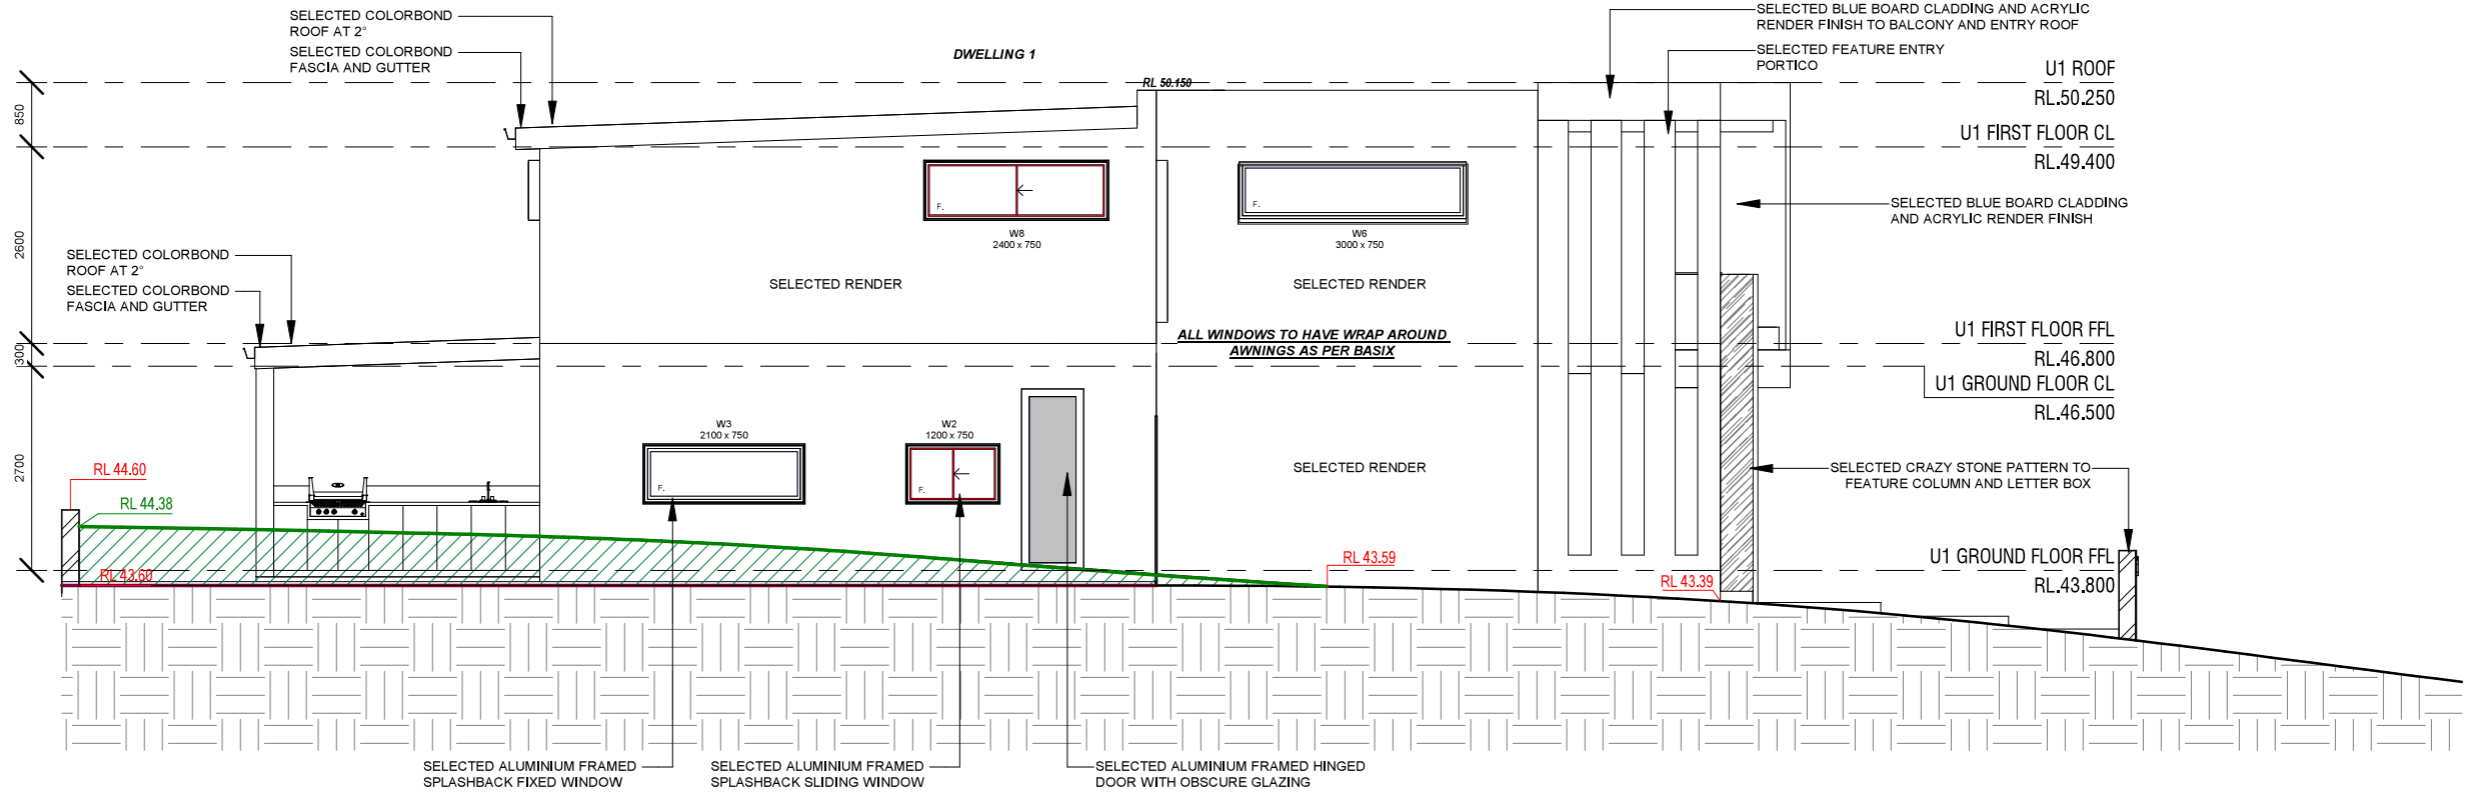

1
West Elevation
1 : 100


9.0m TO N.G.L

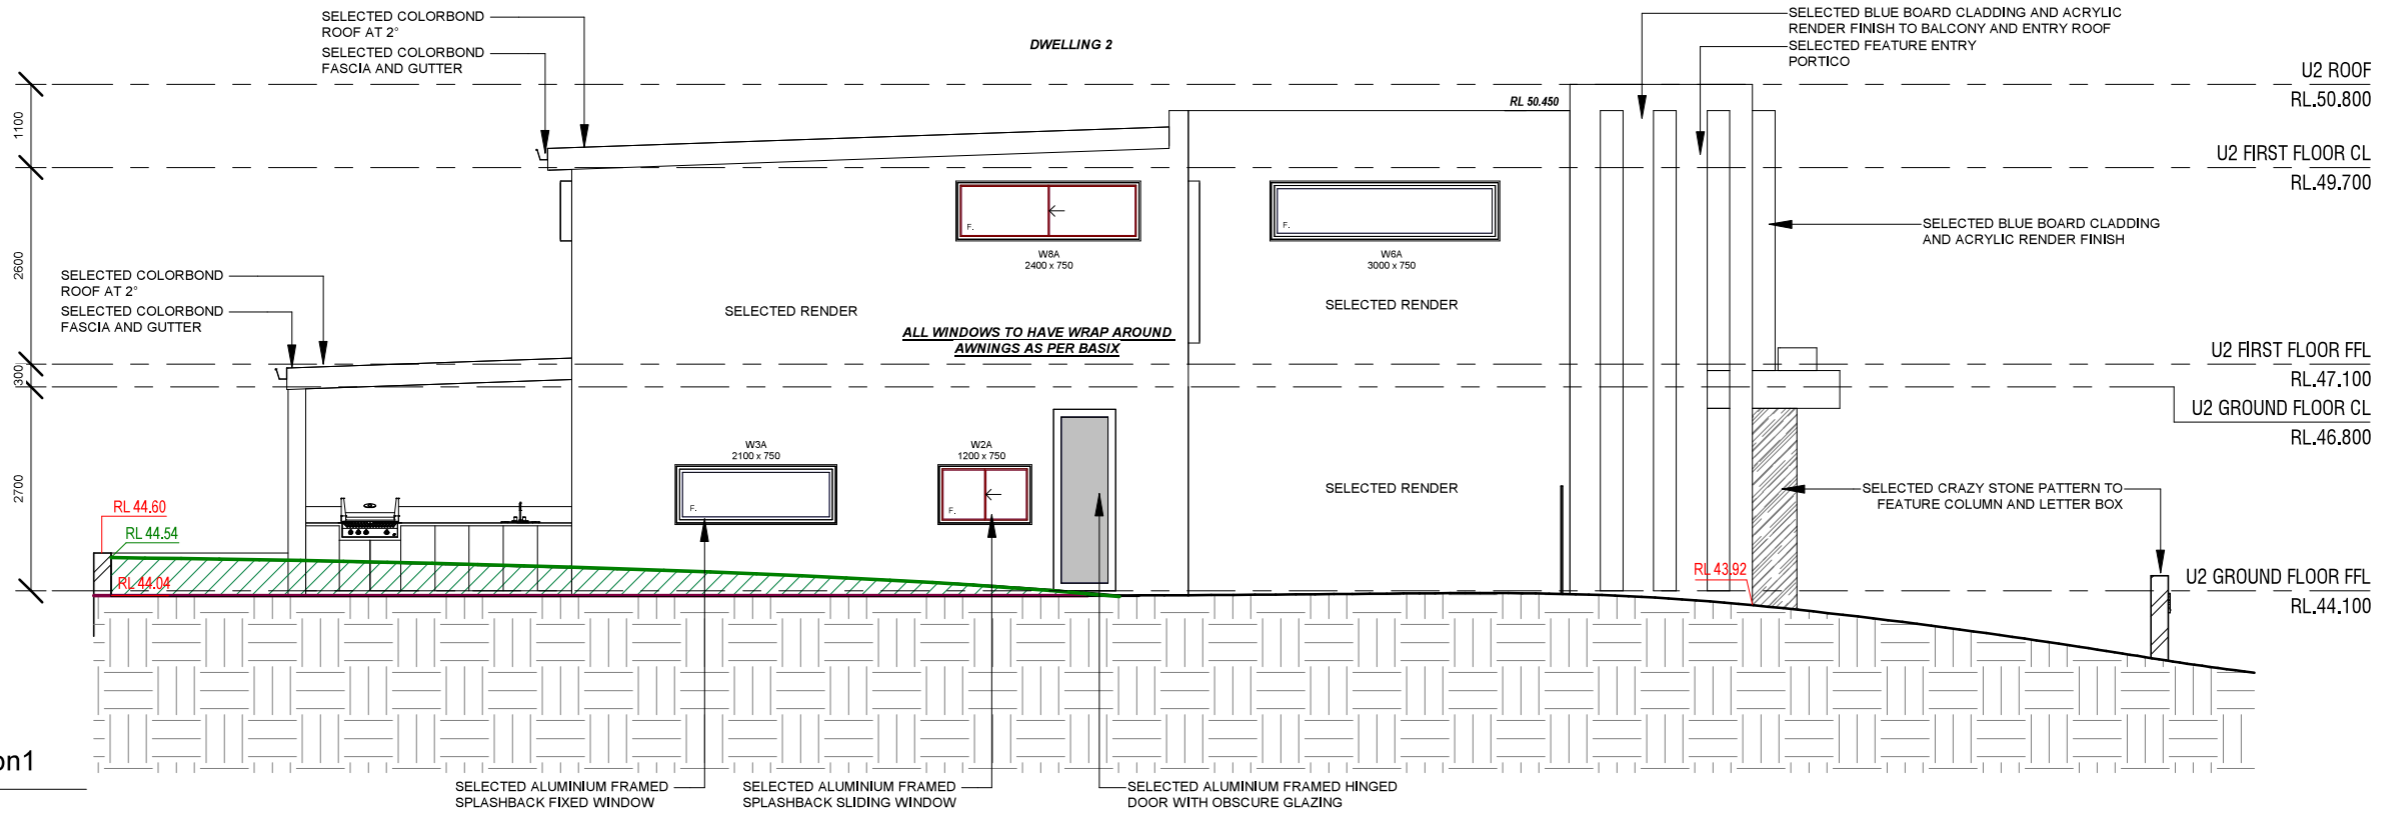

2
West Elevation1
1 : 100

This drawing can only be used for the specified project and address. architectural drawings indicate design intent ONLY. licensed builder is to ensure that all construction is in accordance with all relevant AUSTRALIAN STANDARDS and BUILDING CODES. licensed builder is to also ensure that the plans meet the site specifications. this drawing is to be used in accordance with its purpose of issue 'ONLY' no responsibility will be accepted for the improper use of this drawing. DANDACHU DESIGN STUDIO will not be liable for any 'ERRORS' miscalculations, misinterpretations of any nature and will not be held liable for any claims, requisitions and liabilities arising from any future claims. Accepting this drawing will be considered as your form of acceptance of the content of the drawings. BY accepting this drawing you also agree that you have carried out your site survey and dimensions of the site to which the drawings relate and will not hold DANDACHU DESIGN STUDIO liable for any errors or miscalculations that may arise, before, during or after construction.

REV	DATE	DESCRIPTION	BY
A	JUL 24	DA SUBMISSION	MD

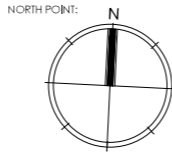

CLIENT:
ICONIC BUILDING CO


DRAWING TITLE:
ELEVATIONS 3

JOB NUMBER:	DWG NUMBER:	ORIGINAL SIZE:
24009	A03.03	A3
DRAWN BY:	REV DATE:	REV:
MD	JUL 24	A
CHECKED BY:	SCALE:	
MD	AS SHOWN	

JOB DESCRIPTION:
DETACHED DUAL OCCUPANCY


ADDRESS:
**17 CALDWELL PARADE, YAGOONA
LOT 289 DP 12704**



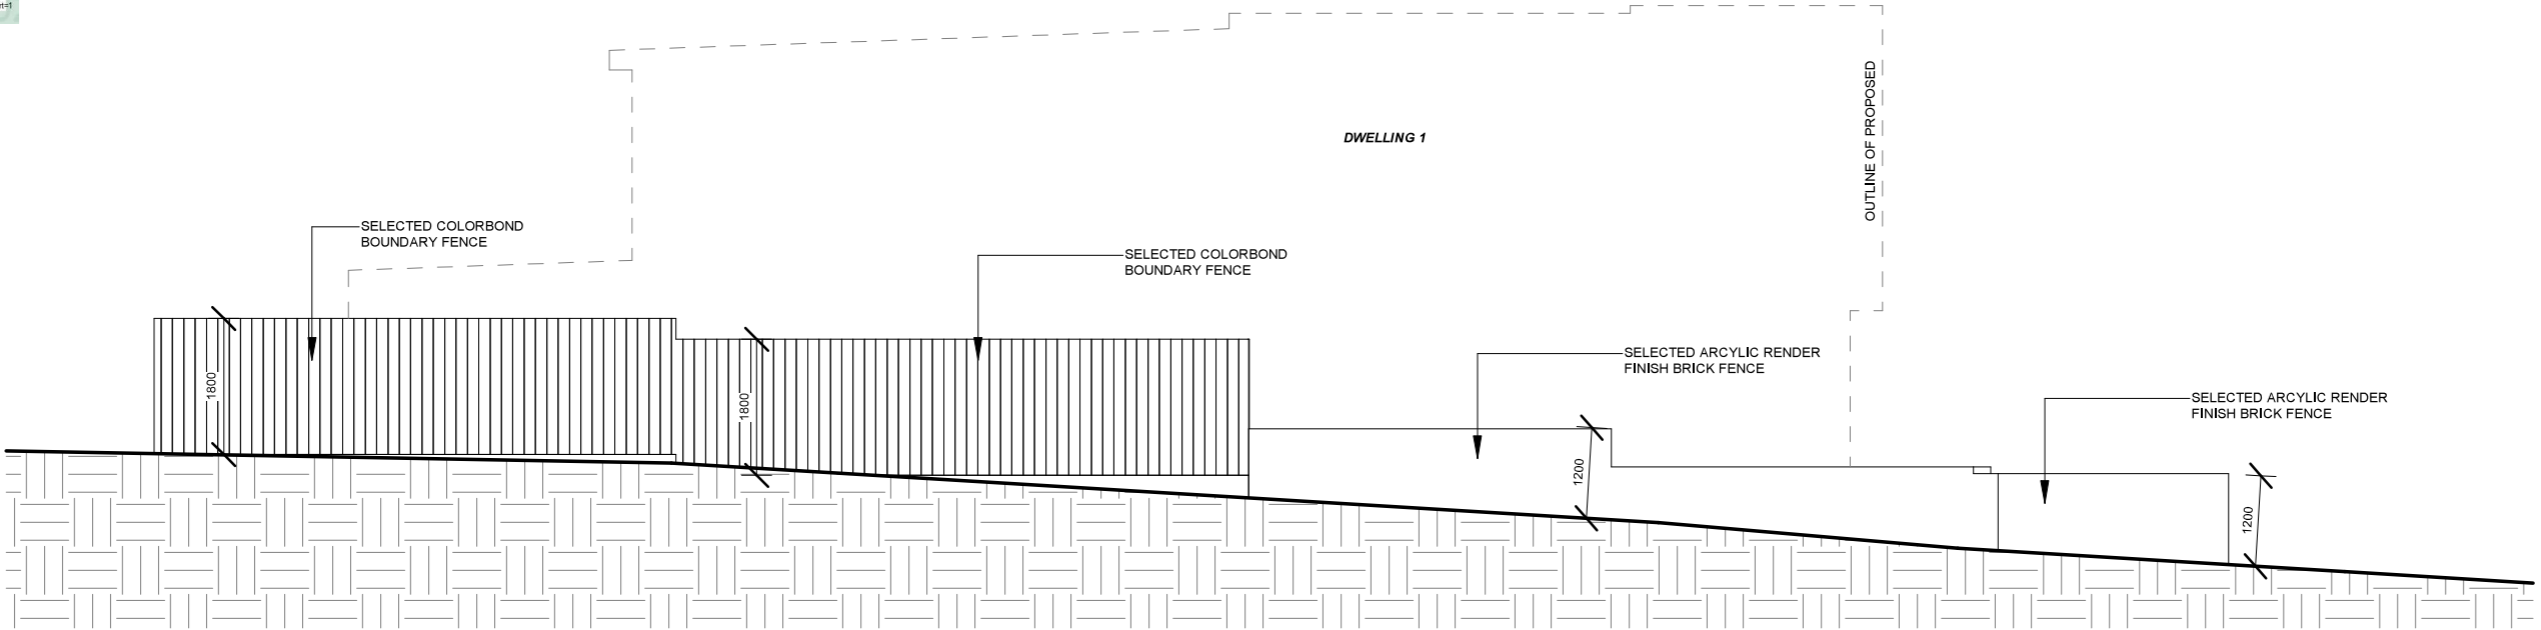

CALDWELL PARADE

1 Western Fence detail
1 : 100

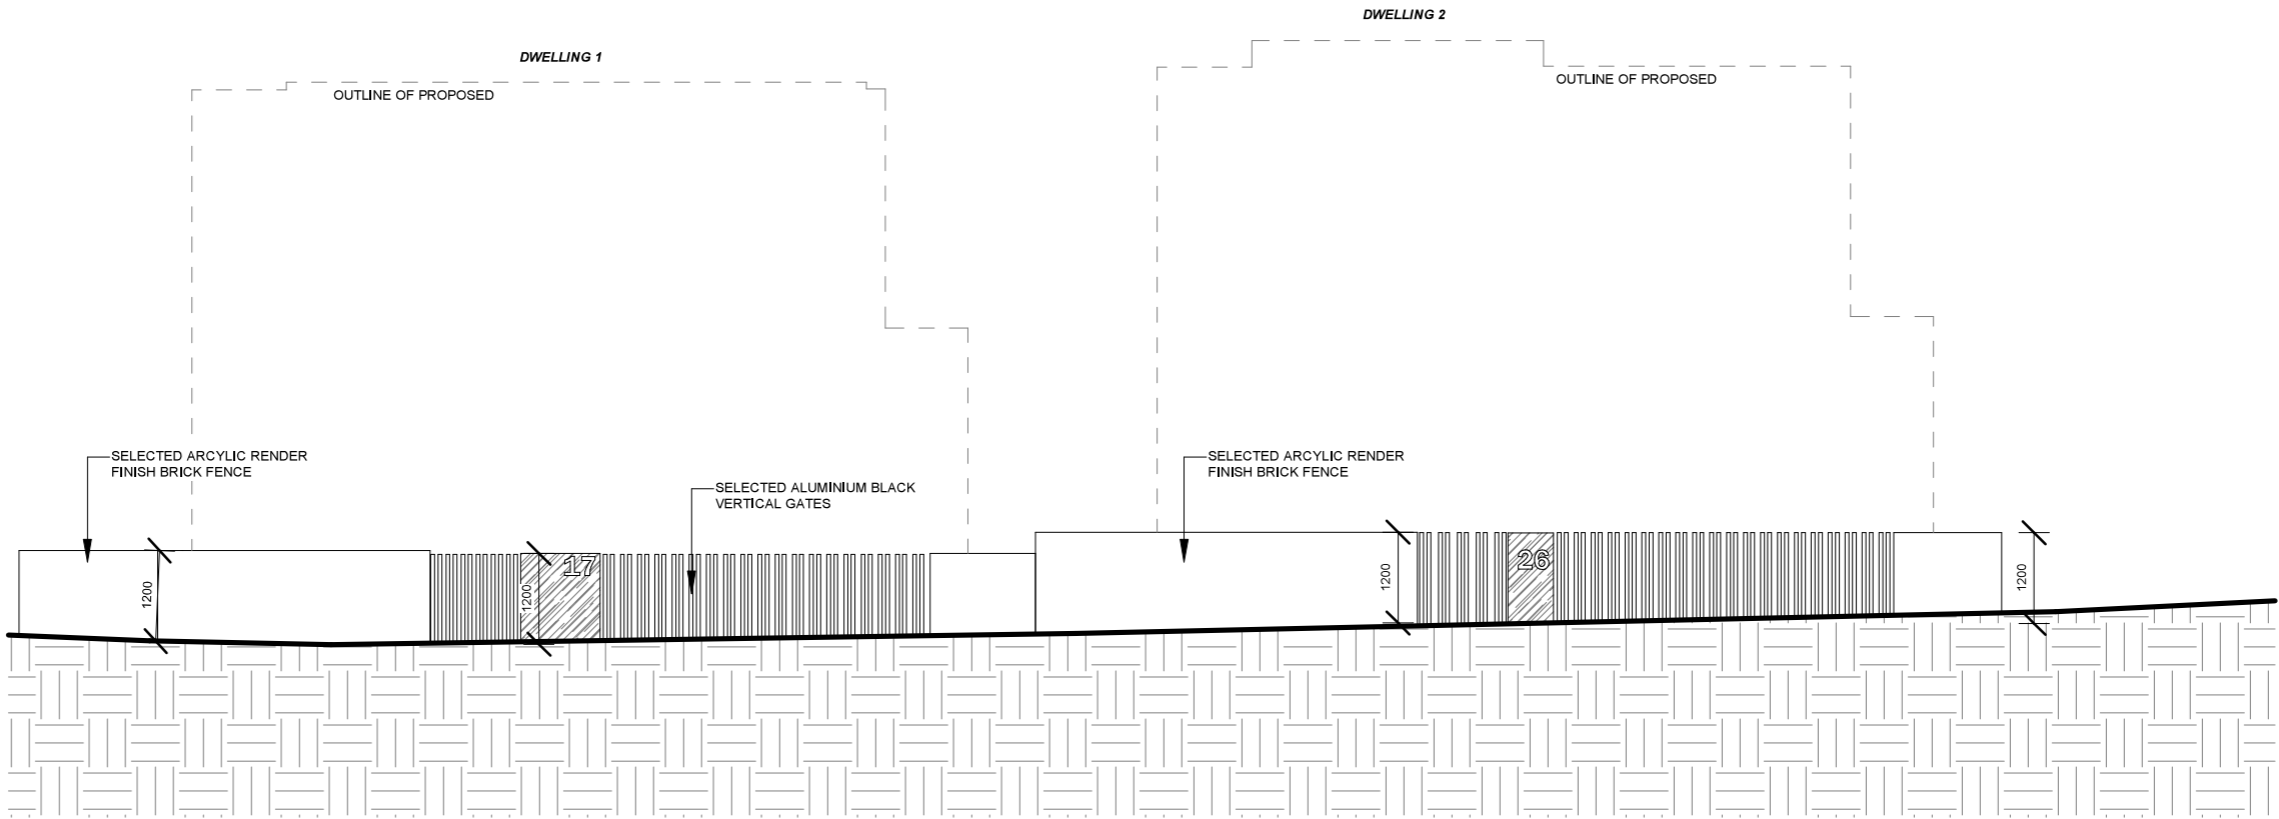


ARNOLD AVENUE

2 Southern Fence detail
1 : 100

This drawing can only be used for the specified project and address. architectural drawings indicate design intent ONLY. licensed builder is to ensure that all construction is in accordance with all relevant AUSTRALIAN STANDARDS and BUILDING CODES. licensed builder is to also ensure that the plans meet the site specifications. this drawing is to be used in accordance with its purpose of issue 'ONLY' no responsibility will be accepted for the improper use of this drawing. DANDACHU DESIGN STUDIO will not be liable for any 'ERRORS' miscalculations, misinterpretations of any nature and will not ne held liable for any claims, requisitions and liabilities arising from any future claims. Accepting this drawing will be considered as your form of acceptance of the content of the drawings. BY accepting this drawing you also agree that you have carried out your site survey and dimensions of the site to which the drawings relate and will not hold DANDACHU DESIGN STUDIO liable for any errors or miscalculations that may arise, before, during or after construction.

REV	DATE	DESCRIPTION	BY
A	JUL 24	DA SUBMISSION	MD

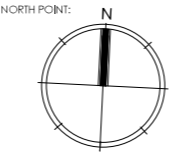


CLIENT:
ICONIC BUILDING CO

DRAWING TITLE:
FENCE ELEVATIONS


JOB NUMBER:	DWG NUMBER:	ORIGINAL SIZE:
24009	A03.04	A3
DRAWN BY:	REV DATE:	REV:
MD	JUL 24	A
CHECKED BY:	SCALE:	AS SHOWN
MD	AS SHOWN	

JOB DESCRIPTION:
DETACHED DUAL OCCUPANCY


ADDRESS:
**17 CALDWELL PARADE, YAGOONA
LOT 289 DP 12704**

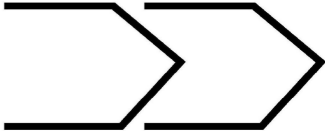

STUDIO

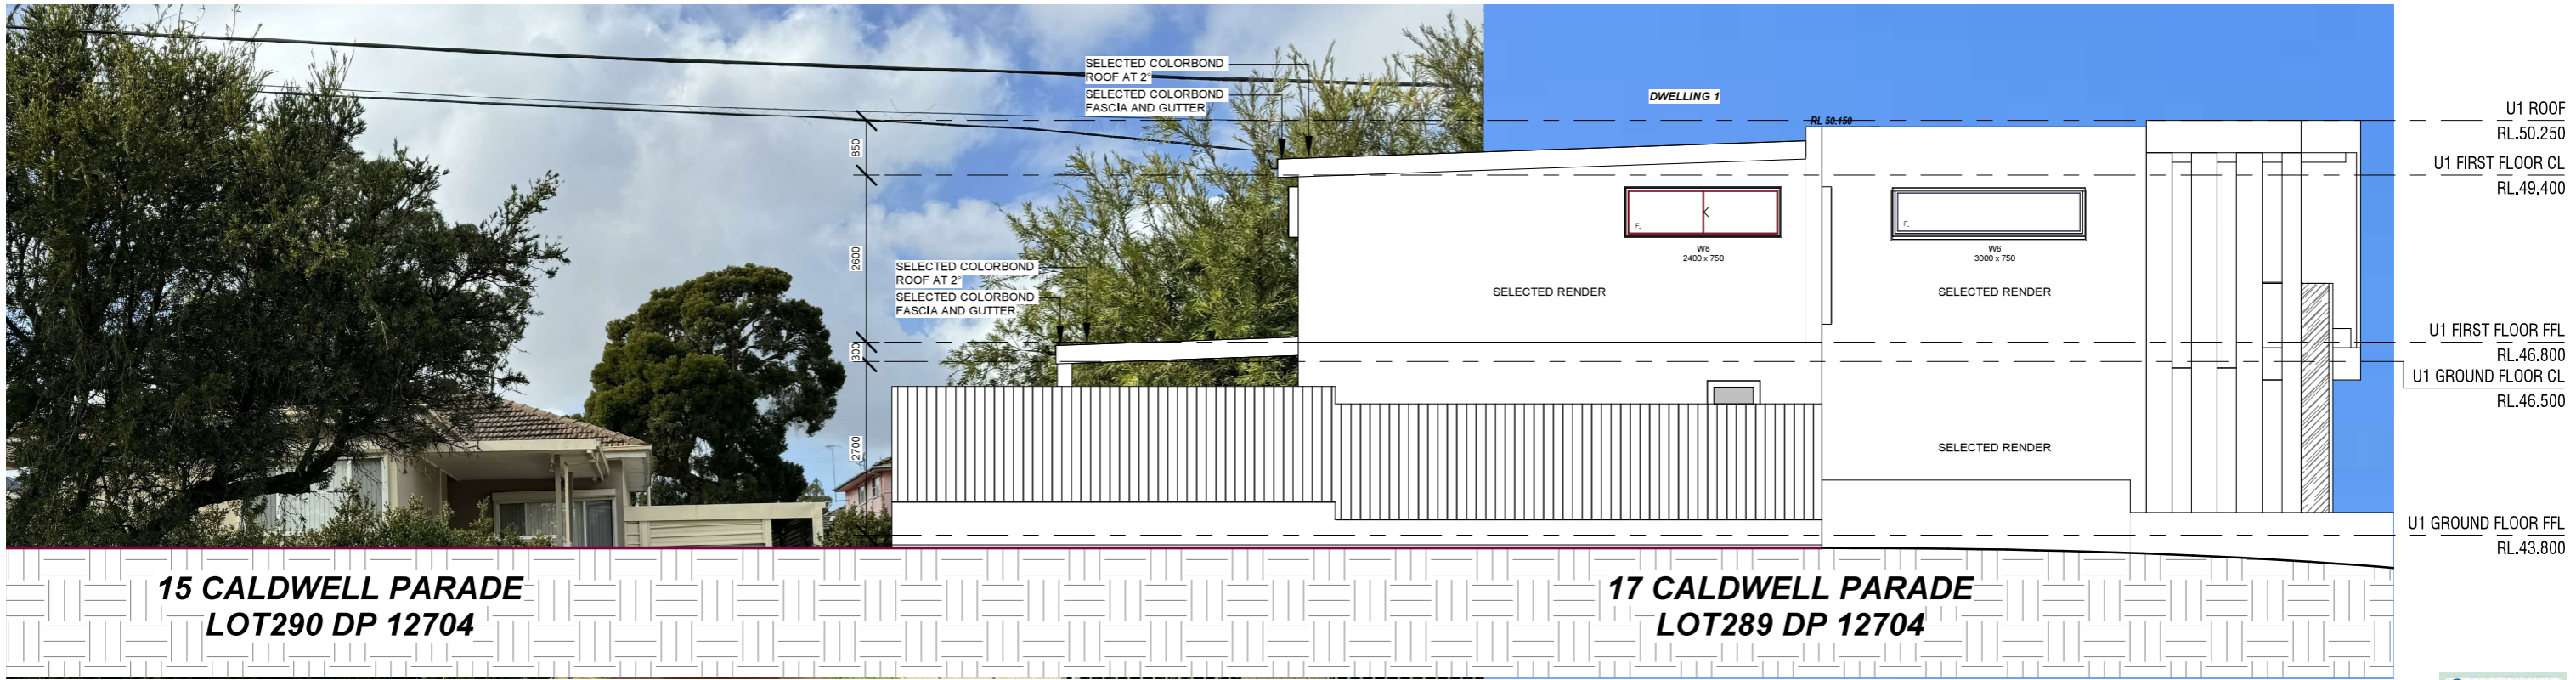


1 Caldwell parade streetscape
1 : 100

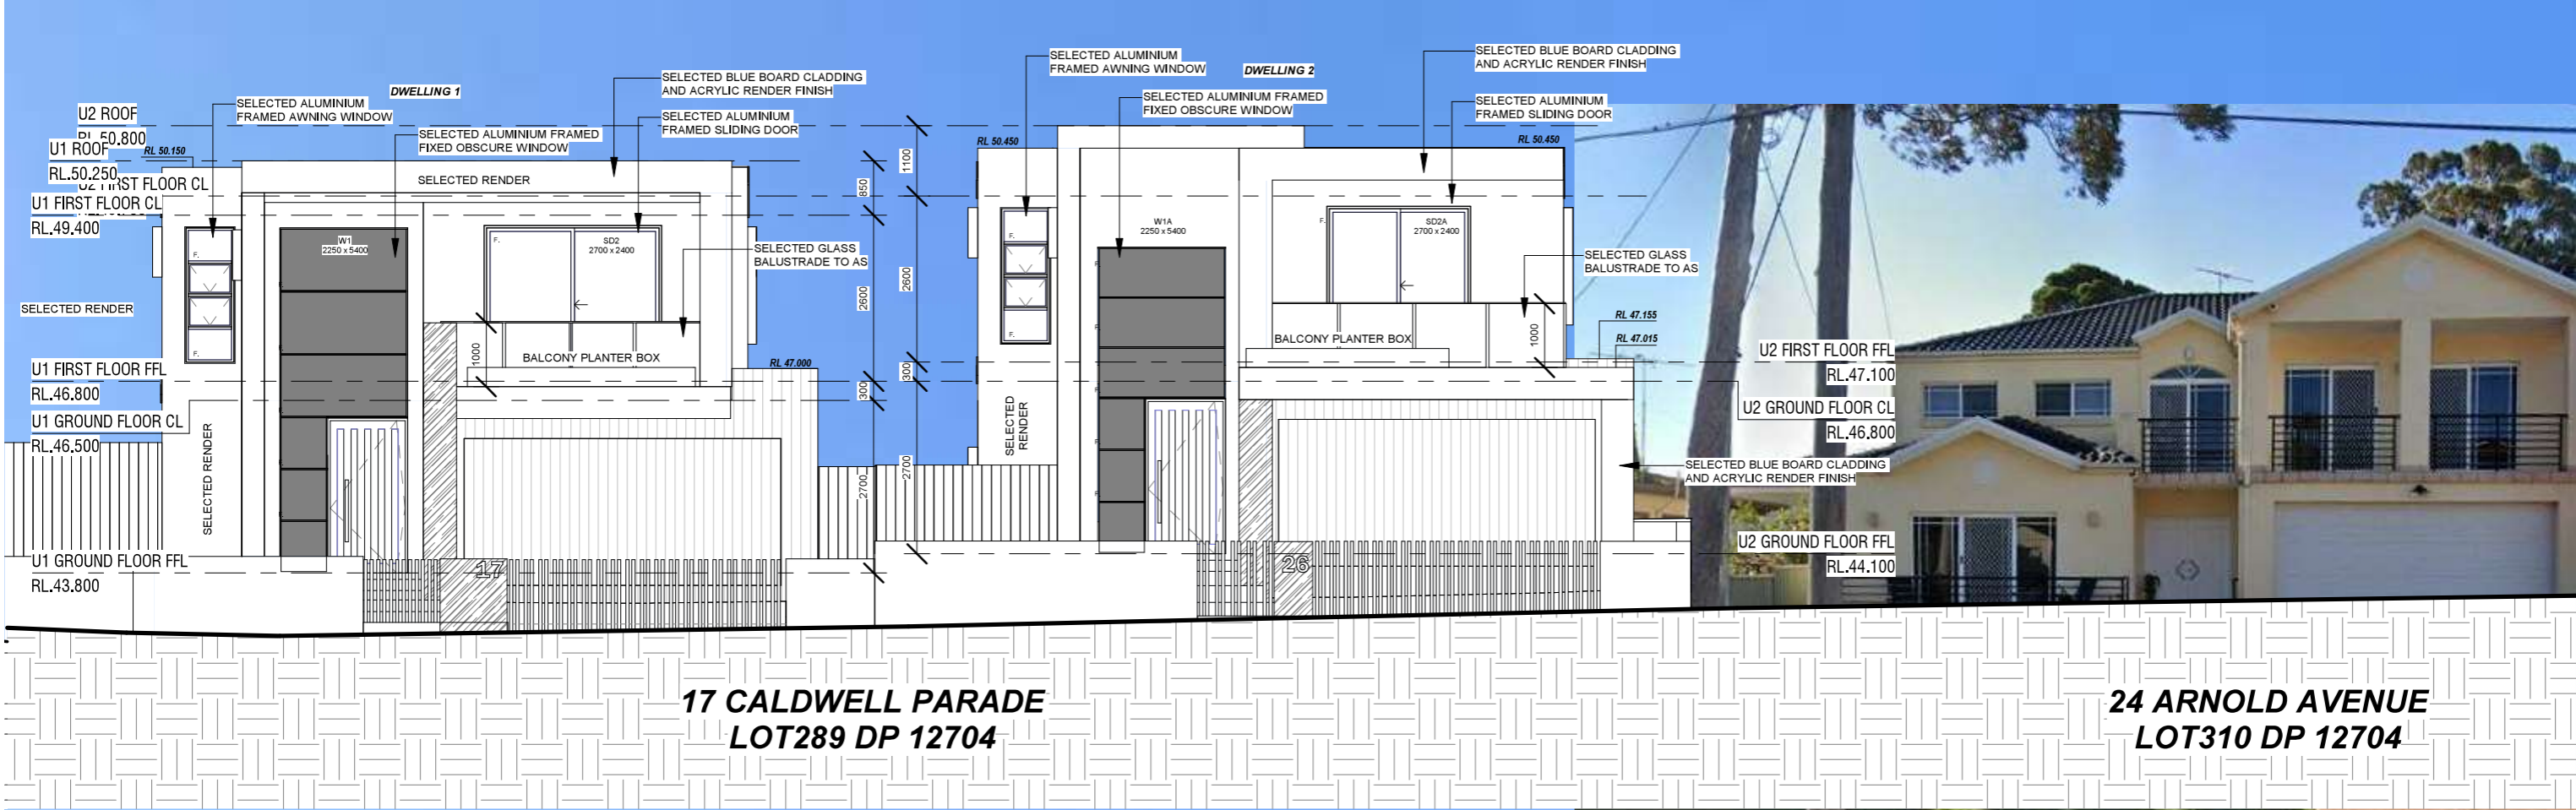

2 Arnold avenue streetscape
1 : 100

This drawing can only be used for the specified project and address. architectural drawings indicate design intent ONLY. Licensed builder is to ensure that all construction is in accordance with all relevant AUSTRALIAN STANDARDS and BUILDING CODES. Licensed builder is to also ensure that the plans meet the site specifications. This drawing is to be used in accordance with its purpose of issue. ONLY no responsibility will be accepted for the improper use of this drawing. DANDACHU DESIGN STUDIO will not be liable for any 'ERRORS' miscalculations, misinterpretations of any nature and will not be held liable for any claims, requisitions and liabilities arising from any future claims. Accepting this drawing will be considered as your form of acceptance of the content of the drawings. BY accepting this drawing you also agree that you have carried out your site survey and dimensions of the site to which the drawings relate and will not hold DANDACHU DESIGN STUDIO liable for any errors or miscalculations that may arise, before, during or after construction.

REV	DATE	DESCRIPTION	BY
A	JUL 24	DA SUBMISSION	MD

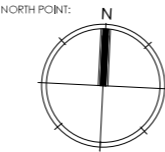

CLIENT:
ICONIC BUILDING CO


DRAWING TITLE:
STREETSCAPE

JOB NUMBER:	DWG NUMBER:	ORIGINAL SIZE:
24009	A03.05	A3
DRAWN BY:	REV DATE:	REV:
MD	JUL 24	A
CHECKED BY:	SCALE:	
MD	AS SHOWN	

JOB DESCRIPTION:
DETACHED DUAL OCCUPANCY


ADDRESS:
**17 CALDWELL PARADE, YAGOONA
LOT 289 DP 12704**



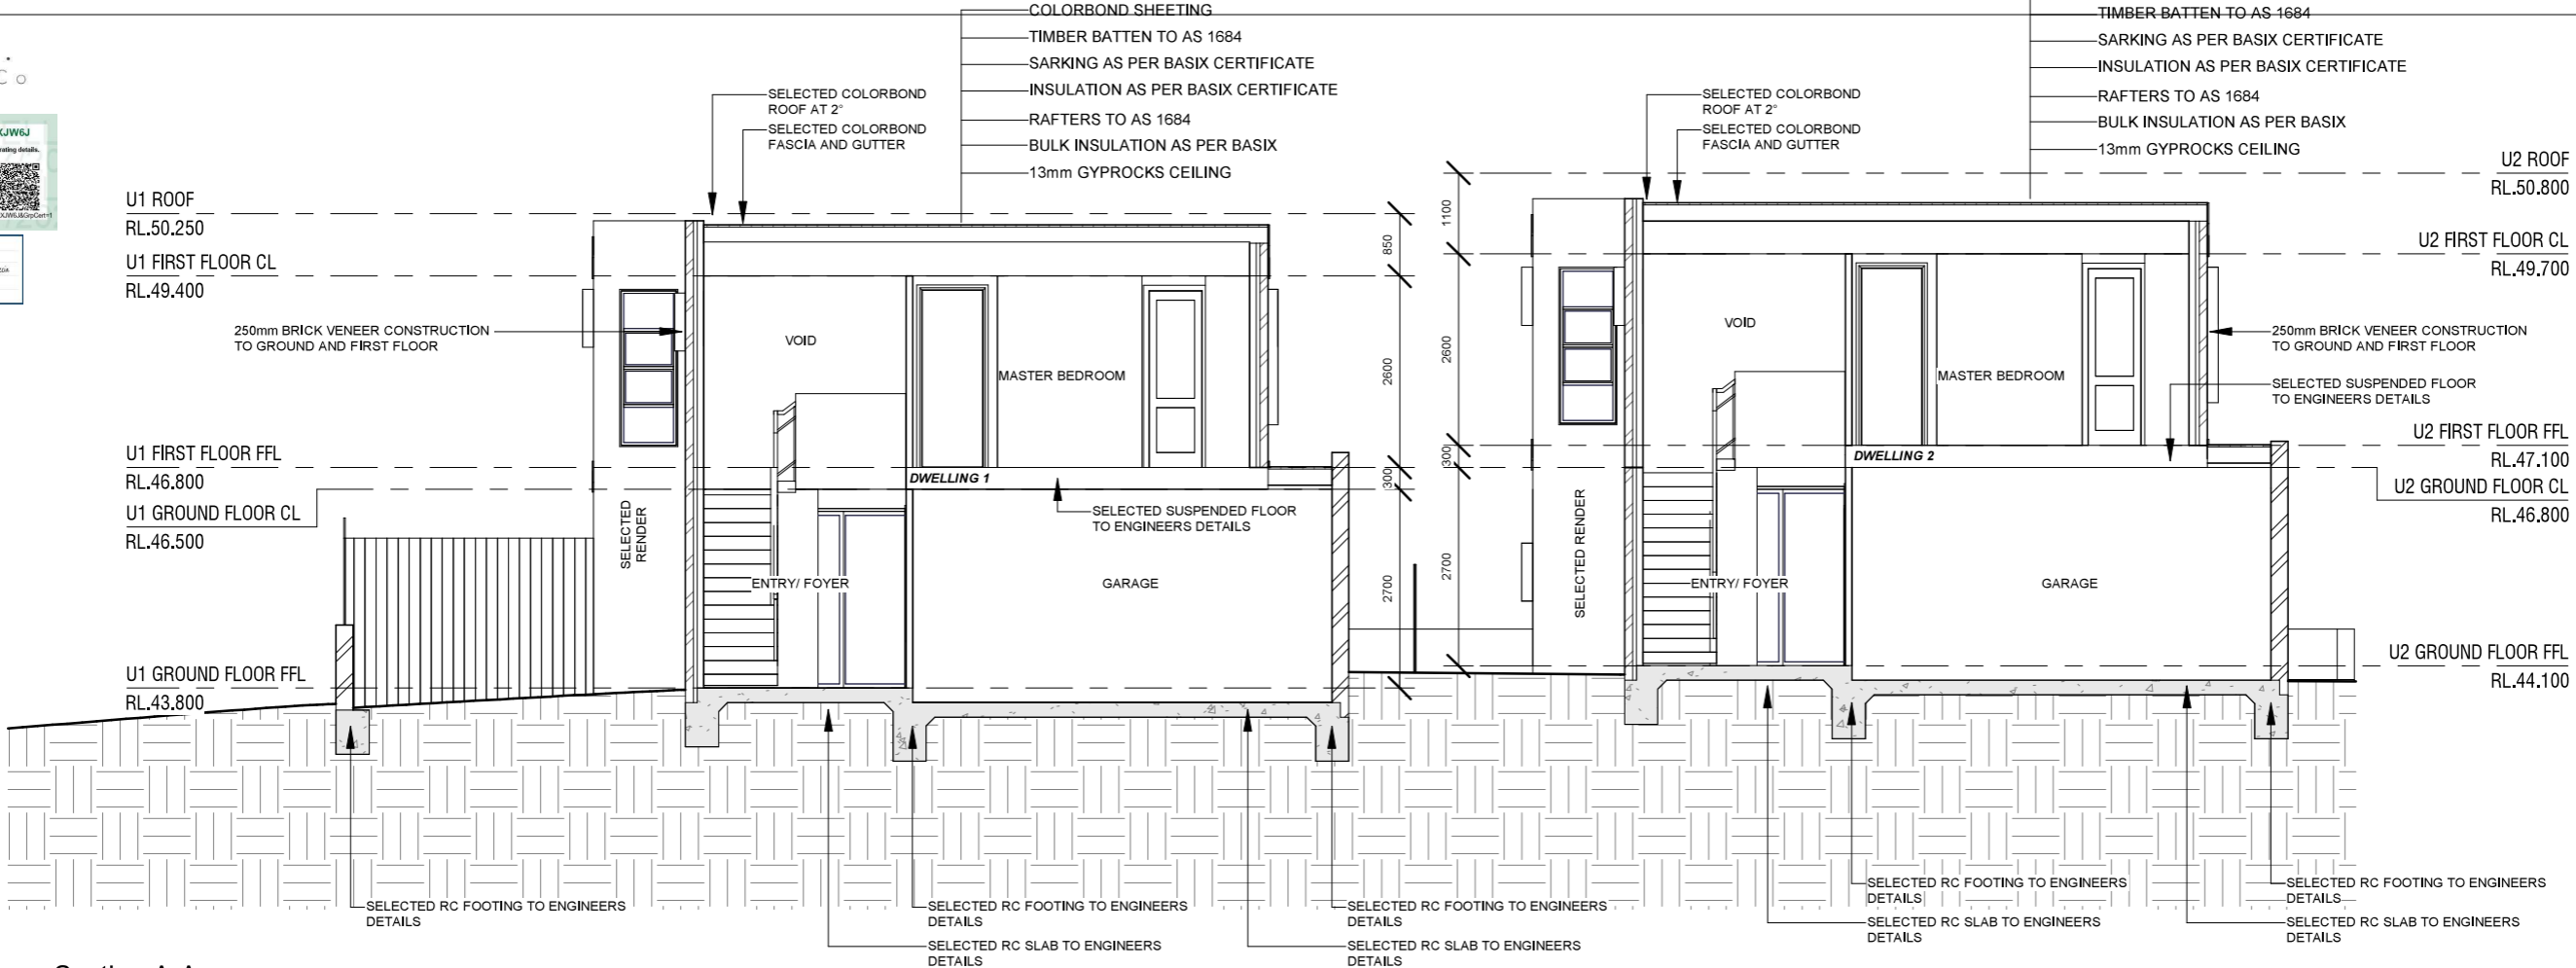

Section A-A

1
1 : 100

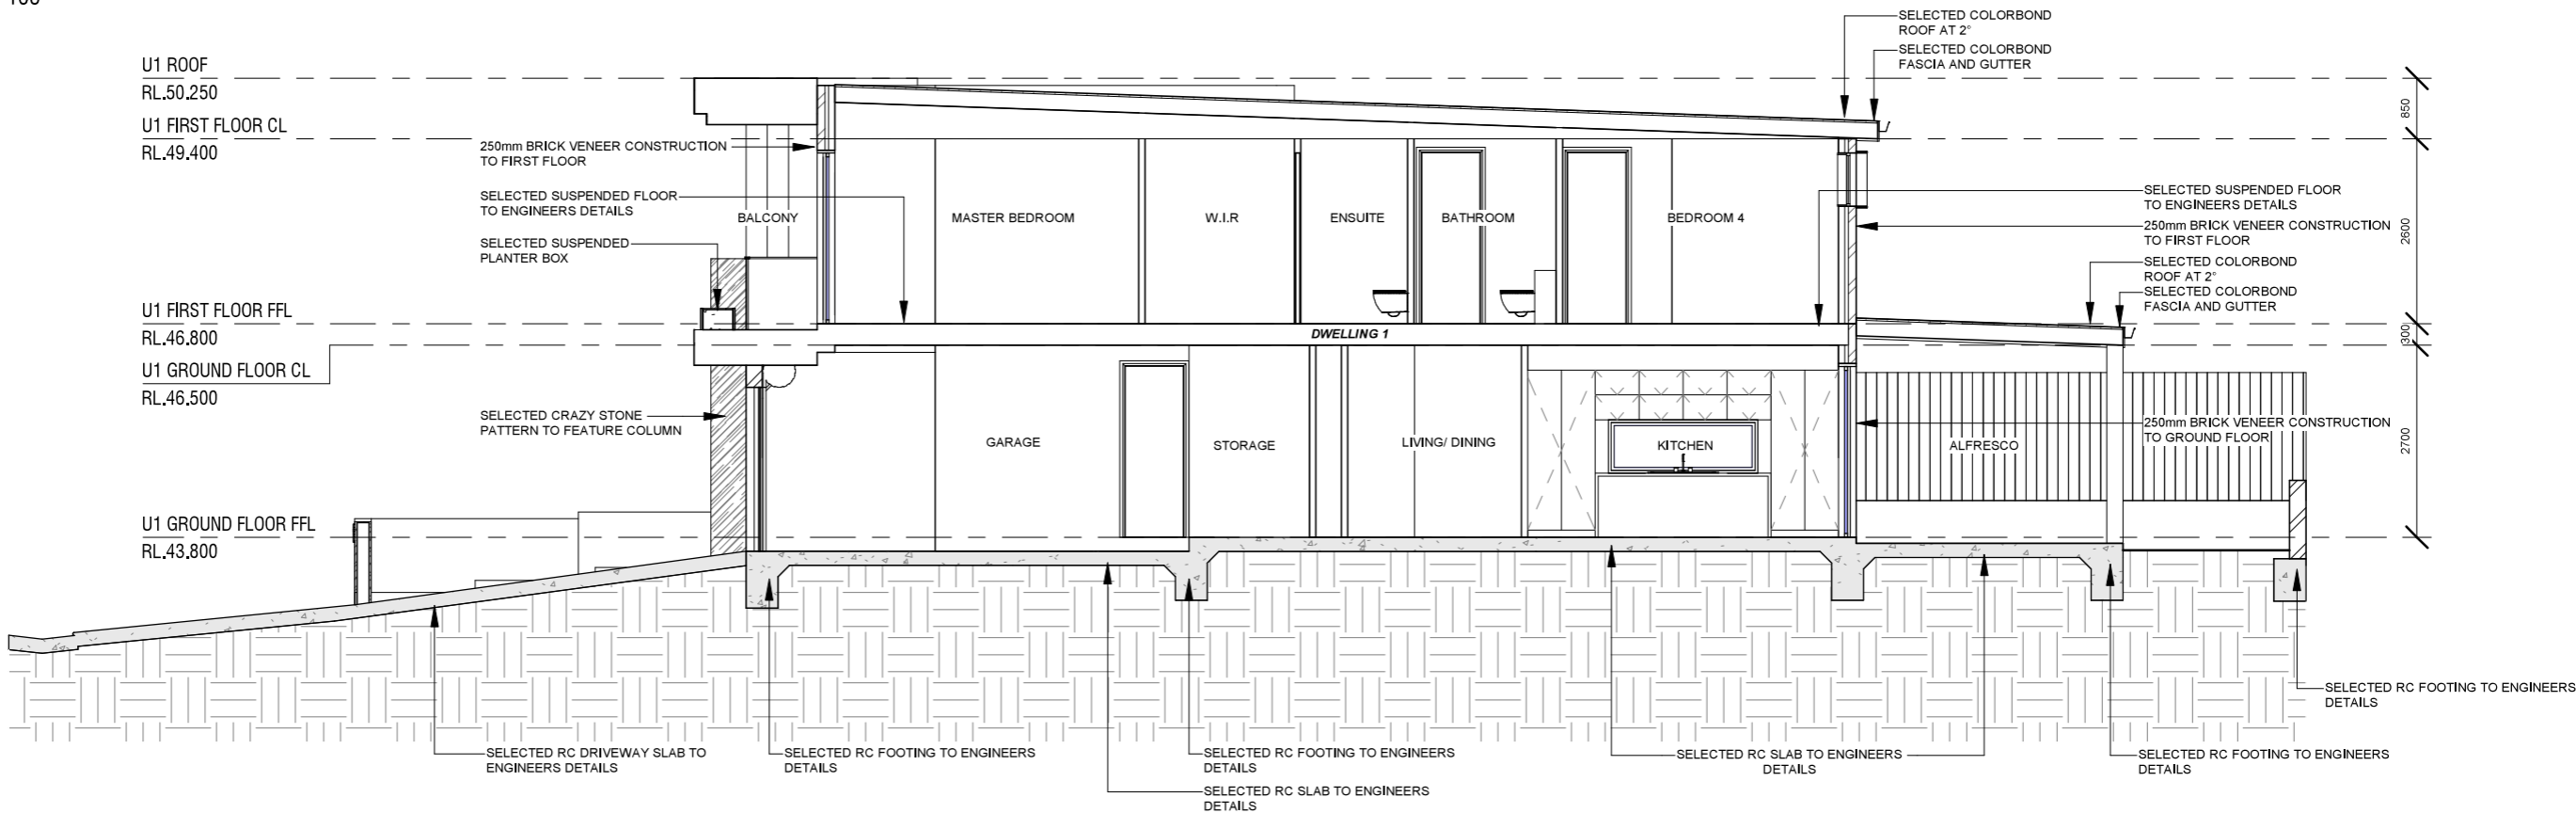


Section B-B

2
1 : 100

This drawing can only be used for the specified project and address. architectural drawings indicate design intent ONLY. licensed builder is to ensure that all construction is in accordance with all relevant AUSTRALIAN STANDARDS and BUILDING CODES. licensed builder is to also ensure that the plans meet the site specifications. this drawing is to be used in accordance with its purpose of issue 'ONLY' no responsibility will be accepted for the improper use of this drawing. DANDACHU DESIGN STUDIO will not be liable for any 'ERRORS' miscalculations, misinterpretations of any nature and will not be held liable for any claims, requisitions and liabilities arising from any future claims. Accepting this drawing will be considered as your form of acceptance of the content of the drawings. BY accepting this drawing you also agree that you have carried out your site survey and dimensions of the site to which the drawings relate and will not hold DANDACHU DESIGN STUDIO liable for any errors or miscalculations that may arise, before, during or after construction.

REV	DATE	DESCRIPTION	BY
A	JUL 24	DA SUBMISSION	MD

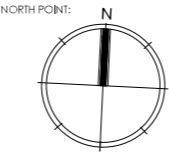


CLIENT:
ICONIC BUILDING CO

DRAWING TITLE:
SECTIONS


JOB NUMBER:	DWG NUMBER:	ORIGINAL SIZE:
24009	A04.01	A3
DRAWN BY:	REV DATE:	REV:
MD	JUL 24	A
CHECKED BY:	SCALE:	AS SHOWN
MD		

JOB DESCRIPTION:
DETACHED DUAL OCCUPANCY


ADDRESS:
**17 CALDWELL PARADE, YAGOONA
LOT 289 DP 12704**

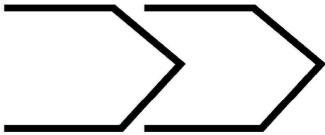

STUDIO

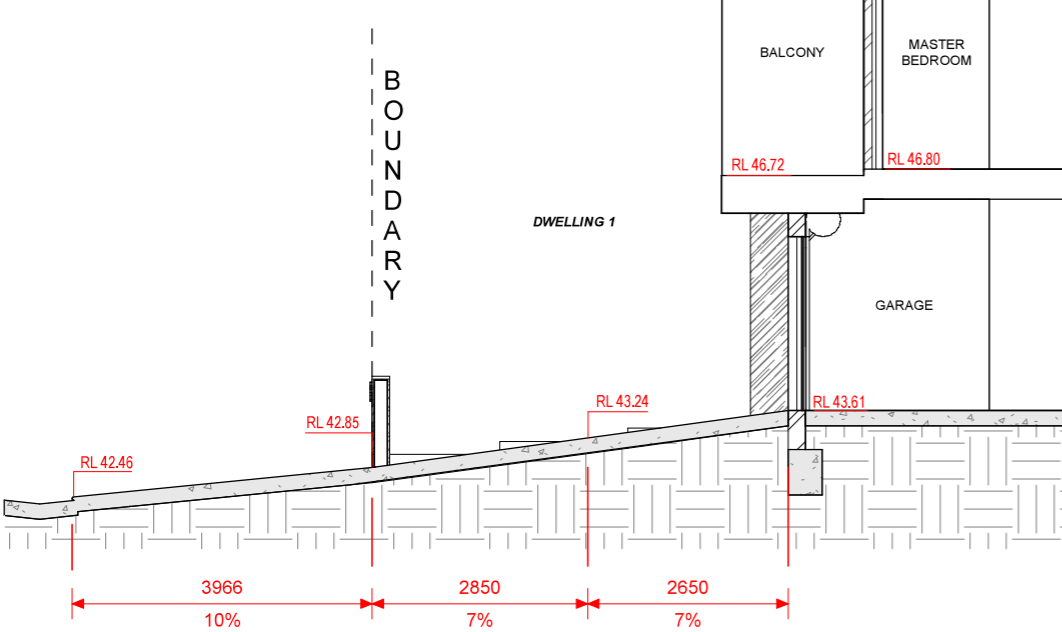


1 DWELLING 1 DRIVEWAY SECTION
1 : 100

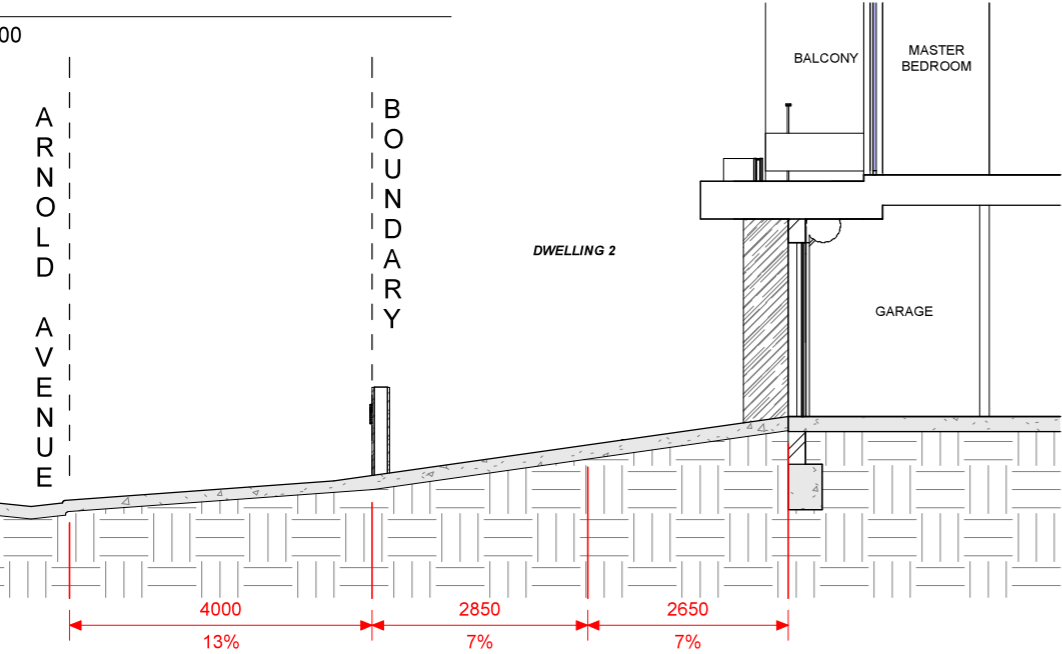

2 DWELLING 2 DRIVEWAY SECTION
1 : 100

This drawing can only be used for the specified project and address. architectural drawings indicate design intent ONLY. licensed builder is to ensure that all construction is in accordance with all relevant AUSTRALIAN STANDARDS and BUILDING CODES. licensed builder is to also ensure that the plans meet the site specifications. this drawing is to be used in accordance with its purpose of issue 'ONLY' no responsibility will be accepted for the improper use of this drawing. DANDACHU DESIGN STUDIO will not be liable for any 'ERRORS' miscalculations, misinterpretations of any nature and will not ne held liable for any claims, requisitions and liabilities arising from any future claims. Accepting this drawing will be considered as your form of acceptance of the content of the drawings. BY accepting this drawing you also agree that you have carried out your site survey and dimensions of the site to which the drawings relate and will not hold DANDACHU DESIGN STUDIO liable for any errors or miscalculations that may arise, before, during or after construction.

REV	DATE	DESCRIPTION	BY
A	JUL 24	DA SUBMISSION	MD

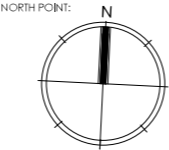

CLIENT:
ICONIC BUILDING CO

DRAWING TITLE:
DRIVEWAY SECTIONS

JOB NUMBER:	DWG NUMBER:	ORIGINAL SIZE:
24009	A04.02	A3
DRAWN BY:	REV DATE:	REV:
MD	JUL 24	A
CHECKED BY:	SCALE:	AS SHOWN
MD	AS SHOWN	

JOB DESCRIPTION:
DETACHED DUAL OCCUPANCY

ADDRESS:
**17 CALDWELL PARADE, YAGOONA
LOT 289 DP 12704**

