




3D View 1 - GRANDSTAND



3D View 2 - GRANDSTAND

MINOR CHANGES
MINOR CHANGES TO FORM AND CONFIGURATION
MAY BE REQUIRED WHEN DRAWINGS ARE
SUBSEQUENTLY PREPARED FOR CONSTRUCTION
PURPOSES AFTER THE GRANT OF DEVELOPMENT
CONSENT

 <div>PH: 07 5552 1300 FAX: 075552 1399 Email: info@palllake.com.au Website: www.PalmLakeResort.com.au</div>	Client Name: CLIENT NAME		DRAWING REFERENCE No. OB-DA-024		REV	AMENDMENT	DATE	BY	QBCC LIC. No 8897 99 HIA MEMBER No.	<div>NOT FOR CONSTRUCTION</div>
	Site Address: LOT 1 LEWIS STREET, OLD BAR, NSW 2420				A	DESIGN REVIEW FOR APPROVAL	11/09/2024	RB		
	Sheet Title: 3D VIEWS		Design: DESIGN NAME							
			Drawn: Author Scale (A3):							
			Date: 09/10/24 Sheet No: 002							
ABN 77915457991 ACN 005277038 SOUTHPORT CENTRAL TOWER 3 LAWSON ST SOUTHPORT QLD 4215 PO BOX 10479 SOUTHPORT BC QLD 4215										




3D View WORKSHOP




3D VIEW BBQ AREA


MINOR CHANGES
MINOR CHANGES TO FORM AND CONFIGURATION
MAY BE REQUIRED WHEN DRAWINGS ARE
SUBSEQUENTLY PREPARED FOR CONSTRUCTION
PURPOSES AFTER THE GRANT OF DEVELOPMENT
CONSENT

 <div>PH: 07 5552 1300 FAX: 075552 1399 Email: info@pallake.com.au Website: www.PalmLakeResort.com.au</div>	Client Name: CLIENT NAME		DRAWING REFERENCE No. OB-DA-024		REV	AMENDMENT	DATE	BY	QBCC LIC. No.889799 HIA MEMBER No.	NOT FOR CONSTRUCTION
	Site Address: LOT 1 LEWIS STREET, OLD BAR, NSW 2420				A	DESIGN REVIEW FOR APPROVAL	11/09/2024	RB		
	Design:		DESIGN NAME							
	Drawn: Author		Scale (A3):							
	Date: 09/11/24		Sheet No: 003							
ABN 77915457991 ACN 005277038 SOUTHPORT CENTRAL TOWER 3 LAWSON ST SOUTHPORT QLD 4215 PO BOX 10479 SOUTHPORT BC QLD 4215										
Sheet Title: 3D VIEWS										



MINOR CHANGES
MINOR CHANGES TO FORM AND CONFIGURATION
MAY BE REQUIRED WHEN DRAWINGS ARE
SUBSEQUENTLY PREPARED FOR CONSTRUCTION
PURPOSES AFTER THE GRANT OF DEVELOPMENT
CONSENT


<div></div> <div>PH: 07 5552 1300 FAX: 075552 1399 Email: info@palllake.com.au Website: www.PalmLakeResort.com.au</div>	Client Name: CLIENT NAME	DRAWING REFERENCE No. OB-DA-024	REV	AMENDMENT	DATE	BY	QBCC LIC. No.889799 HIA MEMBER No.	NOT FOR CONSTRUCTION
	Site Address: LOT 1 LEWIS STREET, OLD BAR, NSW 2420		A	DESIGN REVIEW FOR APPROVAL	11/09/2024	RB		
	Design: DESIGN NAME							
	Drawn: Author	Scale (A3):						
	Date: 09/11/24	Sheet No: 004						
	ABN 77915457991 ACN 005277038 SOUTHPORT CENTRAL TOWER 3 LAWSON ST SOUTHPORT QLD 4215 PO BOX 10479 SOUTHPORT BC QLD 4215							

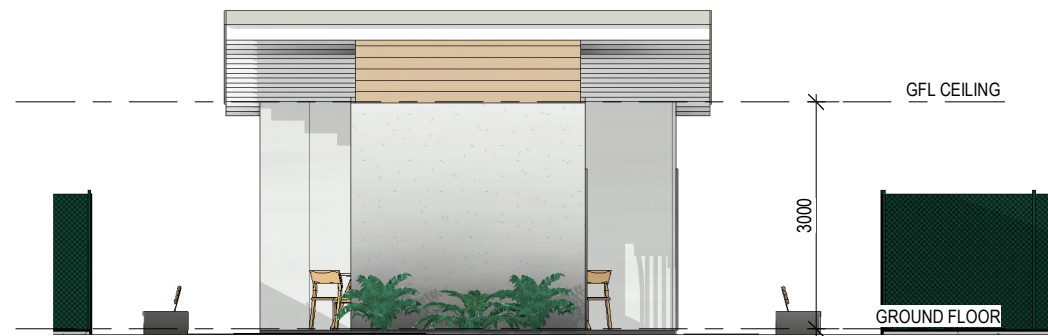


EAST ELEVATION



WEST ELEVATION

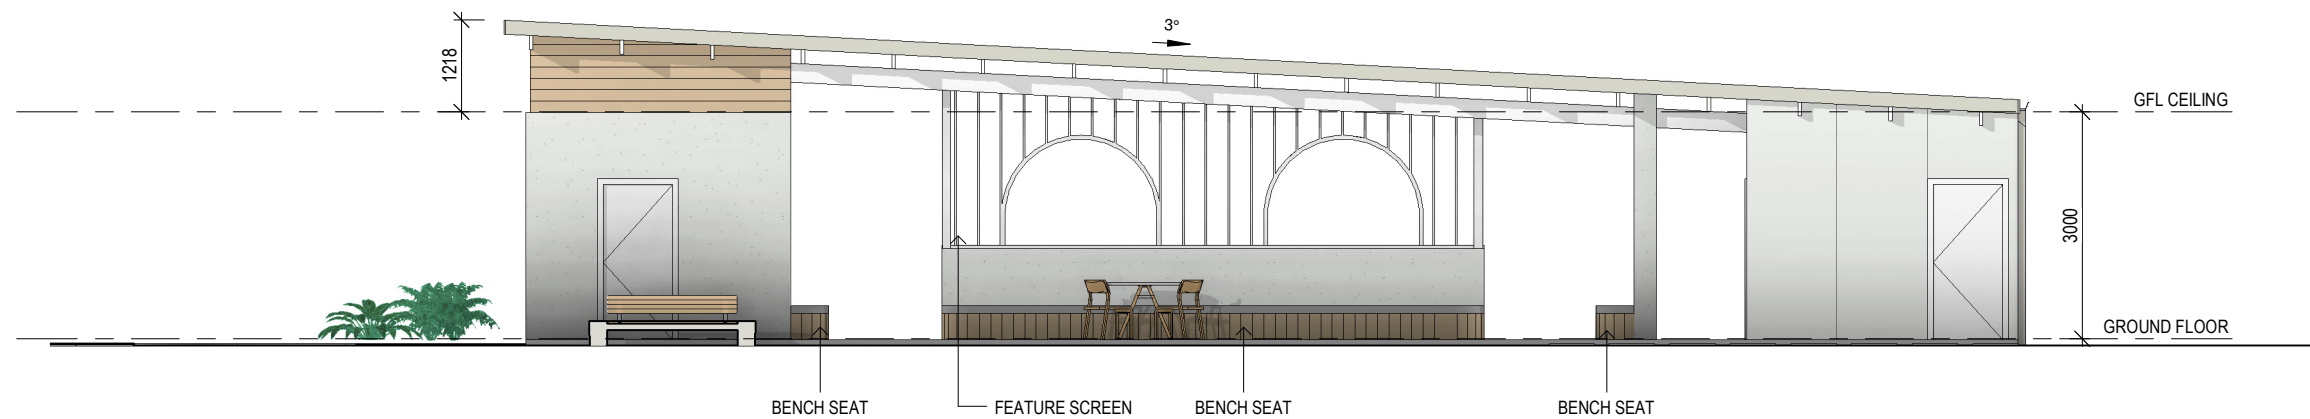

NORTH ELEVATION

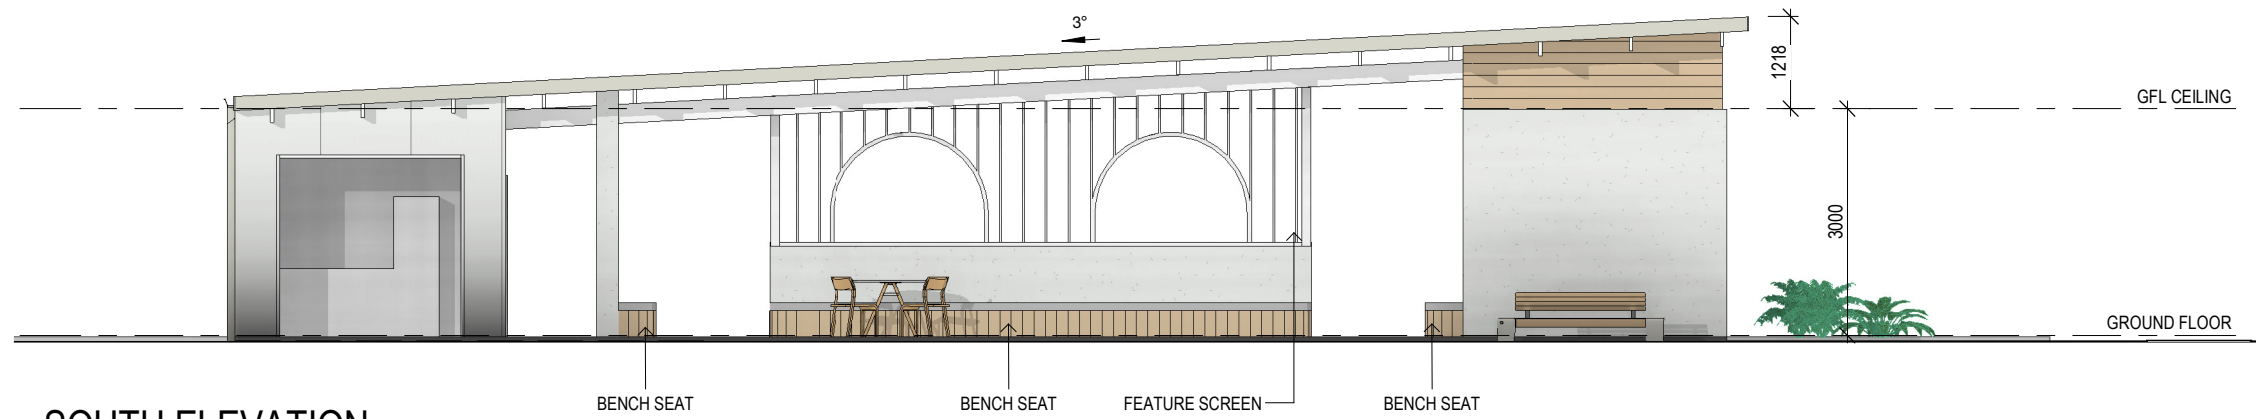


SOUTH ELEVATION

MINOR CHANGES
MINOR CHANGES TO FORM AND CONFIGURATION
MAY BE REQUIRED WHEN DRAWINGS ARE
SUBSEQUENTLY PREPARED FOR CONSTRUCTION
PURPOSES AFTER THE GRANT OF DEVELOPMENT
CONSENT



Client Name: **CLIENT NAME**
Site Address:
**LOT 1 LEWIS STREET,
OLD BAR, NSW 2420**
Sheet Title: **GRAND STAND ELEVATIONS**


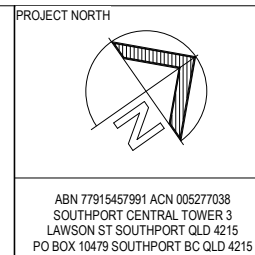


DRAWING REFERENCE No.
OB-DA-024
Design: **DESIGN NAME**
Drawn: **Author** Scale (A3): **1 : 100**
Date: **09/11/24** Sheet No: **GS - 02**

REV	AMENDMENT	DATE	BY
A	DESIGN REVIEW FOR APPROVAL	11/09/2024	RB

QBCC LIC. No.889799
HIA MEMBER No.

**NOT FOR
CONSTRUCTION**

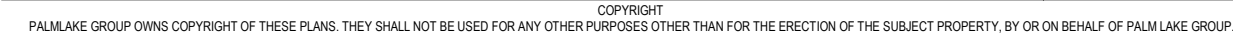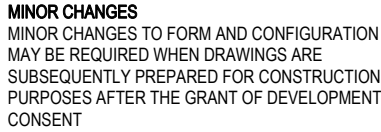

Client Name:	CLIENT NAME
Site Address:	LOT 1 LEWIS STREET, OLD BAR, NSW 2420
Sheet Title:	WORKSHOP FLOOR PLAN

ABN 77915457991 ACN 005277038
SOUTHPORT CENTRAL TOWER 3
LAWSON ST SOUTHPORT QLD 4215
PO BOX 10479 SOUTHPORT BC QLD 4215


DRAWING REFERENCE No.			
<i>OB-DA-024</i>			
Design:		DESIGN NAME	
Drawn:	Author	Scale (A3):	1 : 100
Date:	09/11/24	Sheet No.:	WS - 01

[illegible]


QBCC LIC. No. 889799

**NOT FOR
CONSTRUCTION**


MINOR CHANGES
MINOR CHANGES TO FORM AND CONFIGURATION
MAY BE REQUIRED WHEN DRAWINGS ARE
SUBSEQUENTLY PREPARED FOR CONSTRUCTION
PURPOSES AFTER THE GRANT OF DEVELOPMENT
CONSENT

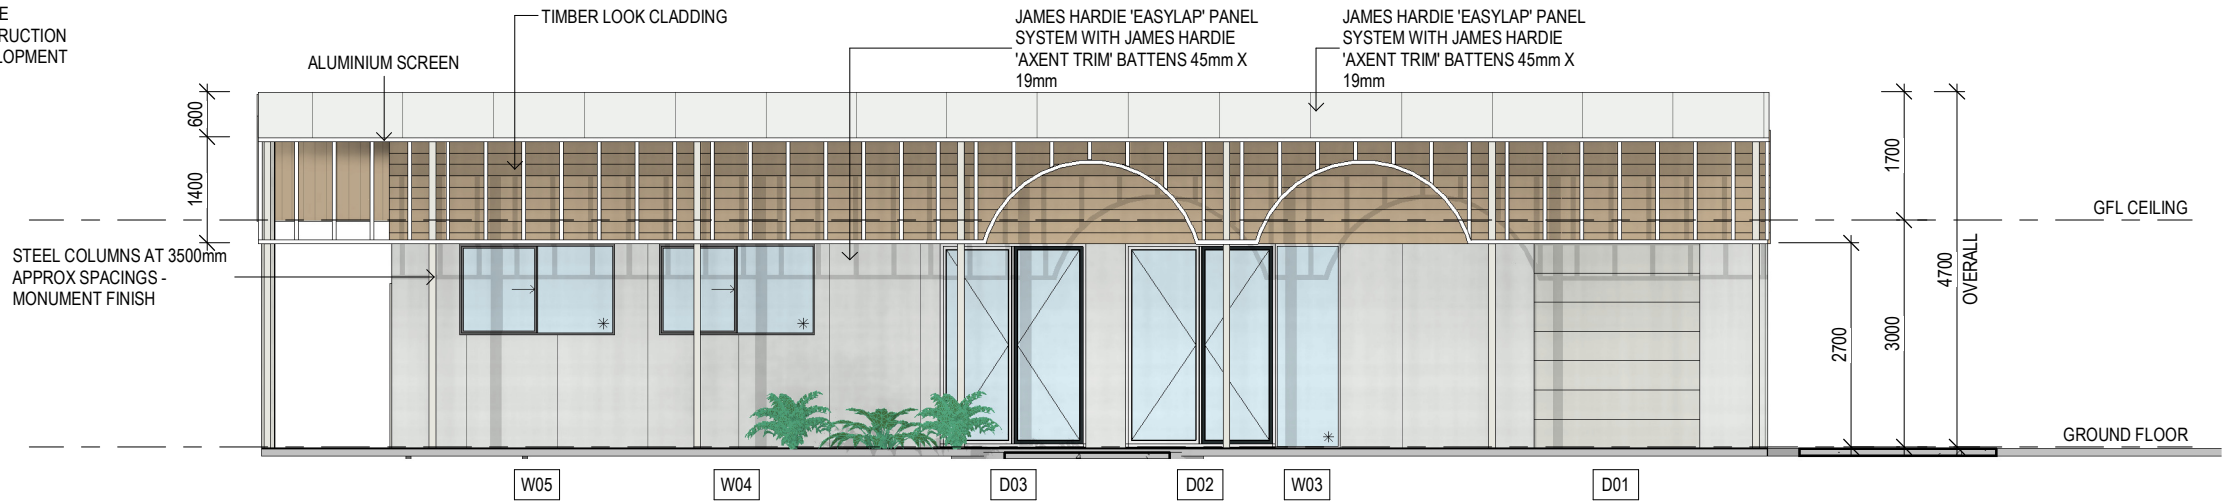

EAST ELEVATION

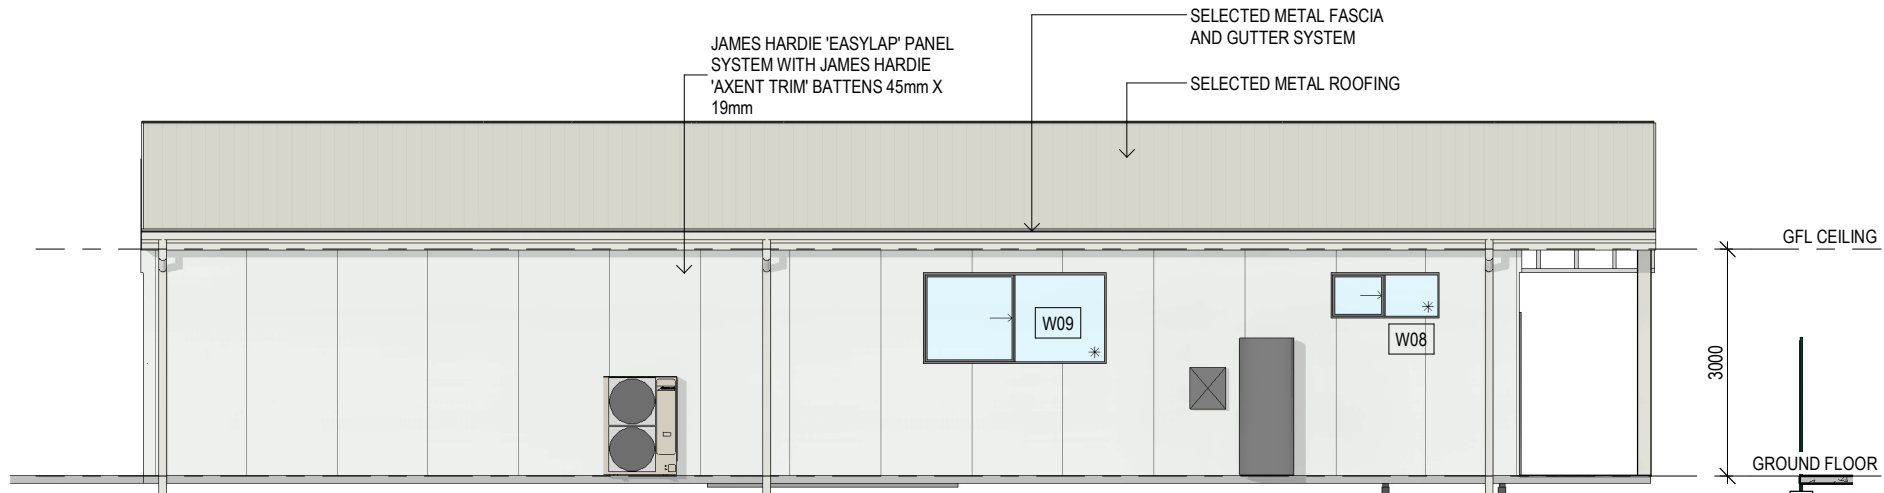

WEST ELEVATION

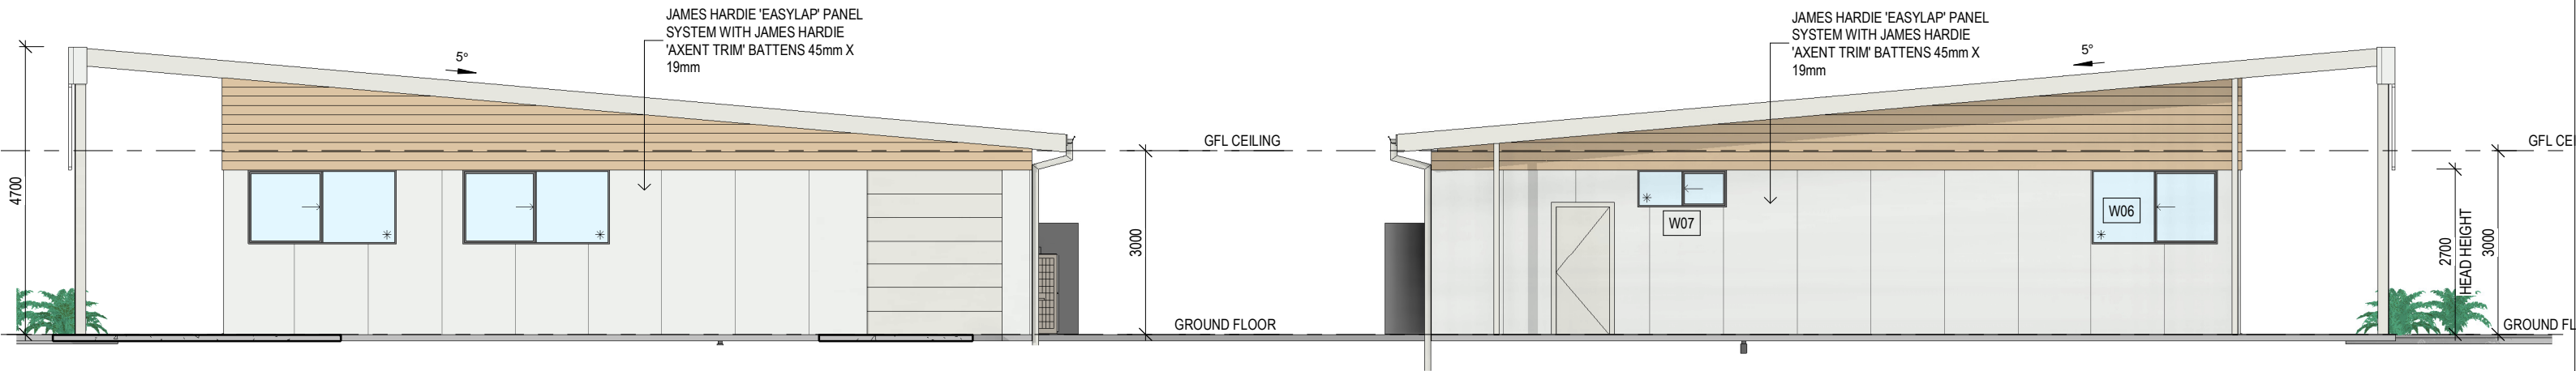

NORTH ELEVATION

SOUTH ELEVATION



Client Name: **CLIENT NAME**

Site Address:
**LOT 1 LEWIS STREET,
OLD BAR, NSW 2420**

Sheet Title: **WORKSHOP ELEVATIONS**

PROJECT NORTH



ABN 77915457991 ACN 005277038
SOUTHPORT CENTRAL TOWER 3
LAWSON ST SOUTHPORT QLD 4215
PO BOX 10479 SOUTHPORT BC QLD 4215

DRAWING REFERENCE No.

OB-DA-024

Design: **DESIGN NAME**

Drawn: **Author** Scale (A3): **1 : 100**
Date: **09/11/24** Sheet No: **WS - 02**

REV	AMENDMENT	DATE	BY
A	DESIGN REVIEW FOR APPROVAL	11/09/2024	RB




QBCC LIC. No.889799

HIA MEMBER No.

**NOT FOR
CONSTRUCTION**

COPYRIGHT

PALLLAKE GROUP OWNS COPYRIGHT OF THESE PLANS. THEY SHALL NOT BE USED FOR ANY OTHER PURPOSES OTHER THAN FOR THE ERECTION OF THE SUBJECT PROPERTY, BY OR ON BEHALF OF PALM LAKE GROUP.

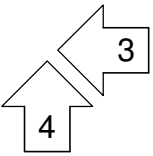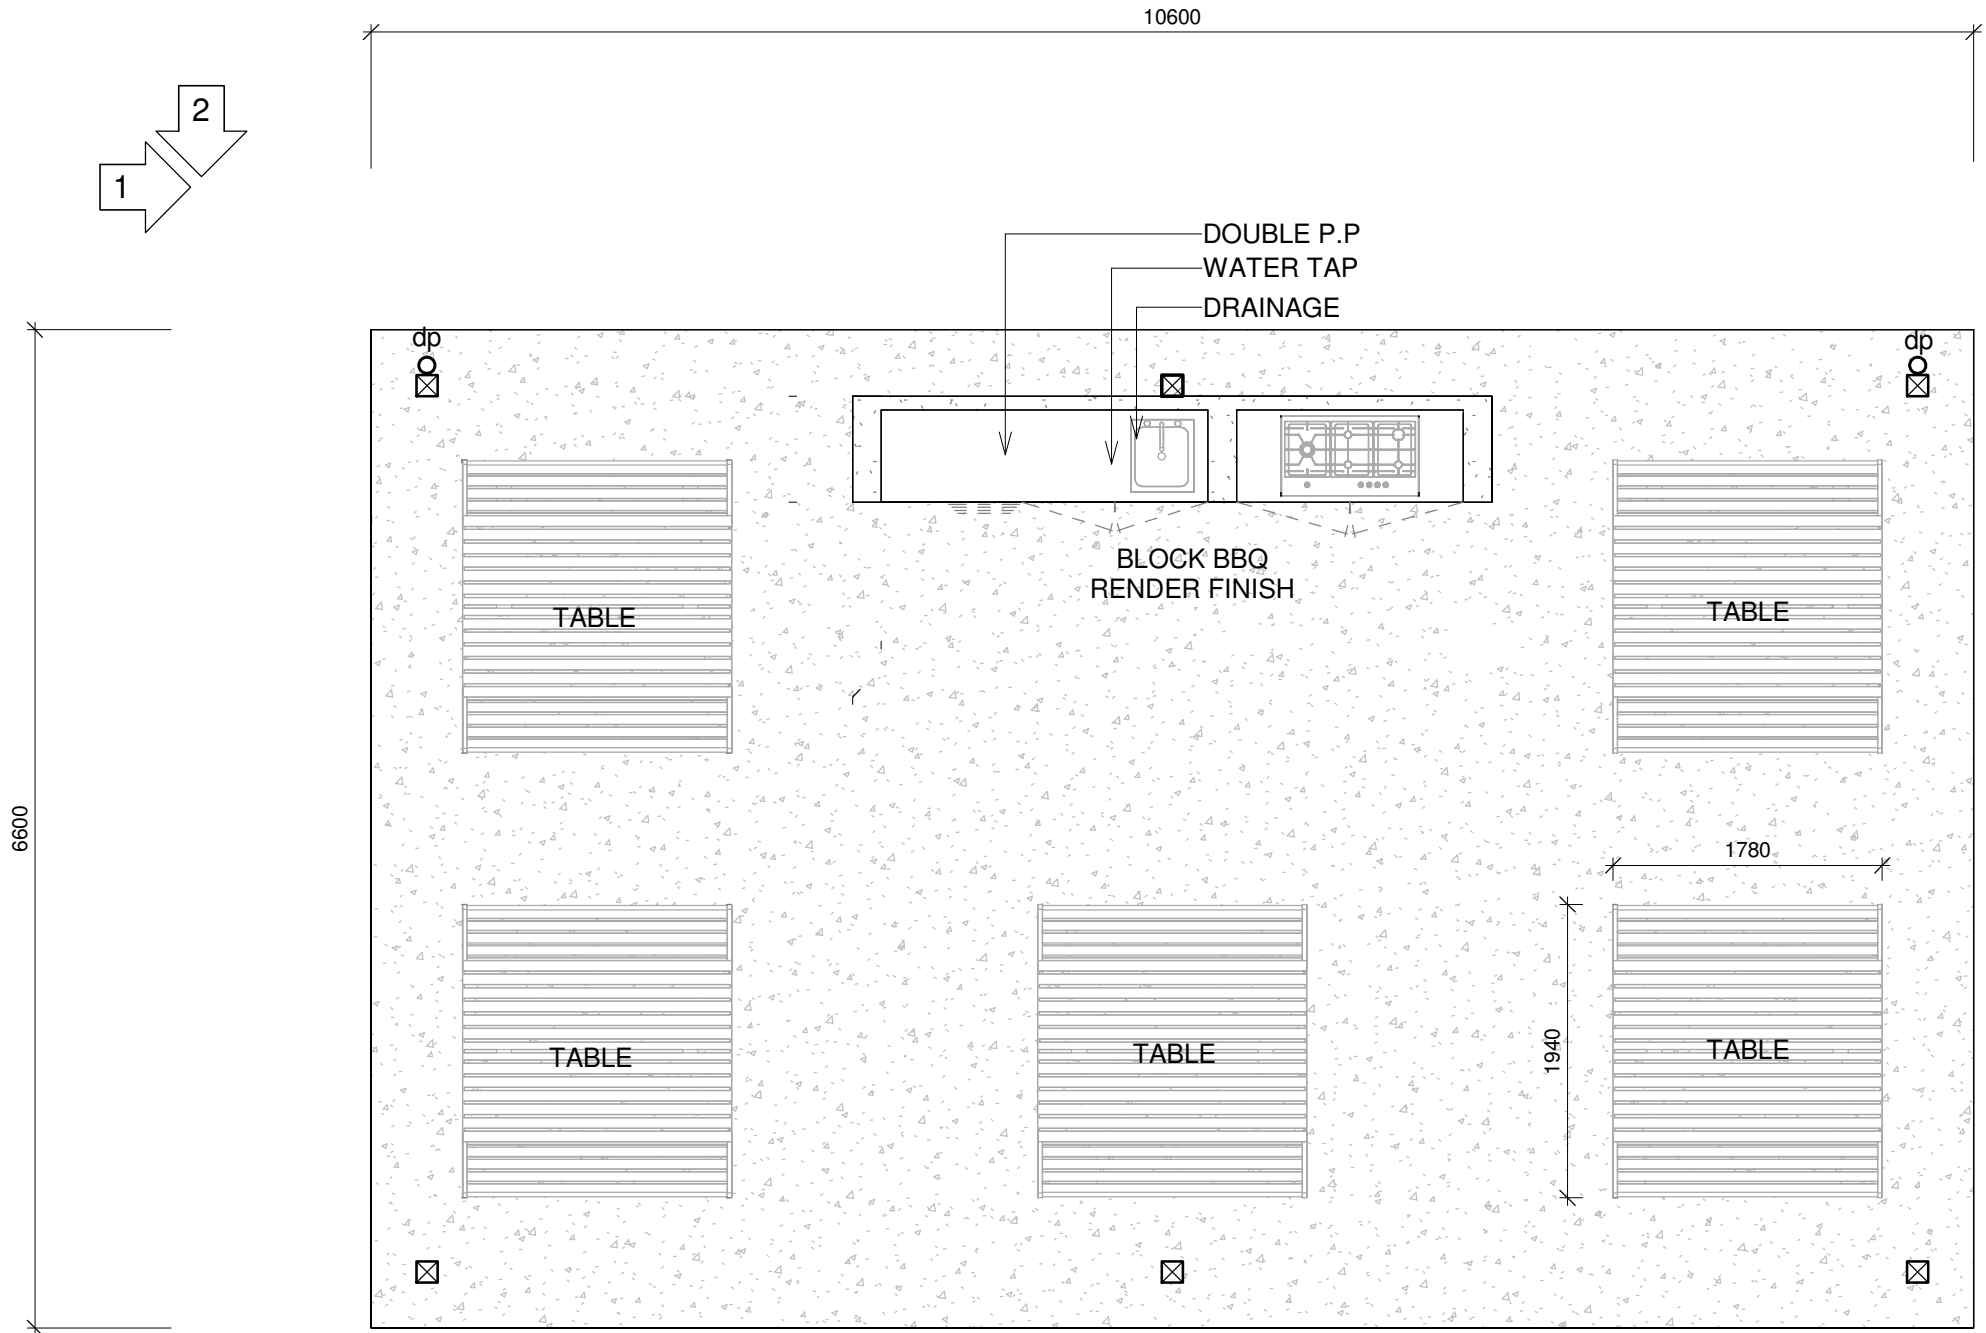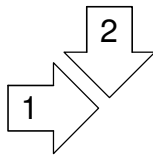

MINOR CHANGES
MINOR CHANGES TO FORM AND CONFIGURATION
MAY BE REQUIRED WHEN DRAWINGS ARE
SUBSEQUENTLY PREPARED FOR CONSTRUCTION
PURPOSES AFTER THE GRANT OF DEVELOPMENT
CONSENT



PH: 07 5552 1300 FAX: 075552 1399
Email: info@pallmlake.com.au
Website: www.PalmLakeResort.com.au

Client Name: CLIENT NAME
Site Address: LOT 1 LEWIS STREET, OLD BAR, NSW 2420
Sheet Title: BBQ AREA FLOOR PLAN

ABN 77915457991 ACN 005277038
SOUTHPORT CENTRAL TOWER 3
LAWSON ST SOUTHPORT QLD 4215
PO BOX 10479 SOUTHPORT BC QLD 4215


DRAWING REFERENCE No.	
OB-DA-024	
Design: DESIGN NAME	
Drawn: Author	Scale (A3): 1 : 50
Date: 09/11/24	Sheet No: BBQ - 02

REV	AMENDMENT	DATE	BY
A	DESIGN REVIEW FOR APPROVAL	11/09/2024	RB


QBCC LIC. No.889799

HIA MEMBER No.


**NOT FOR
CONSTRUCTION**

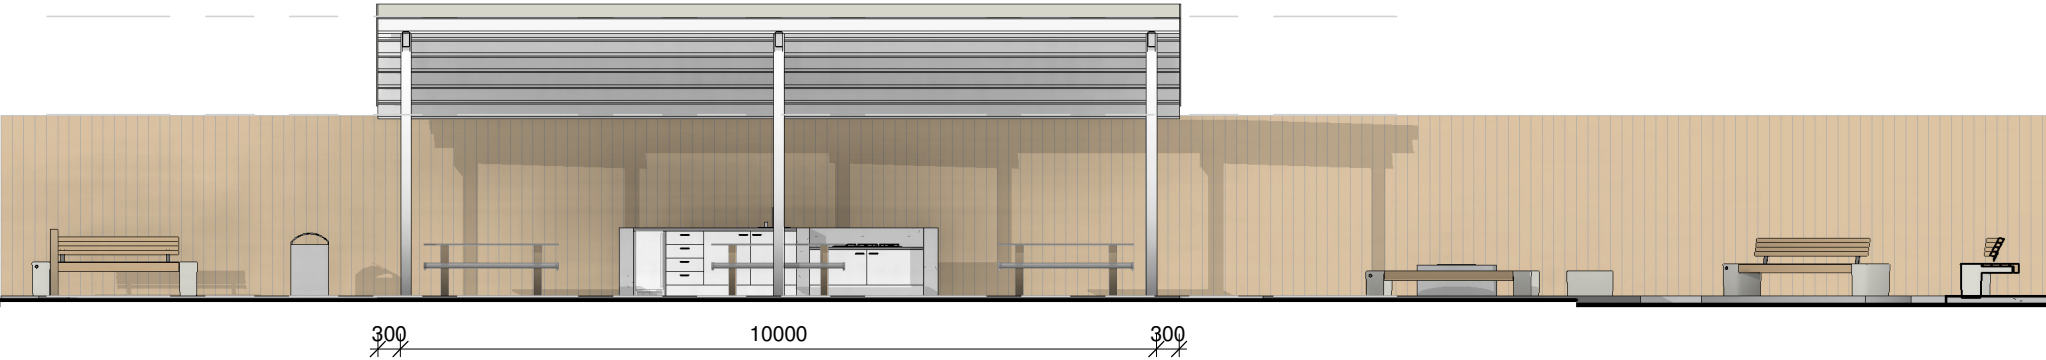


WEST ELEVATION
1 : 100

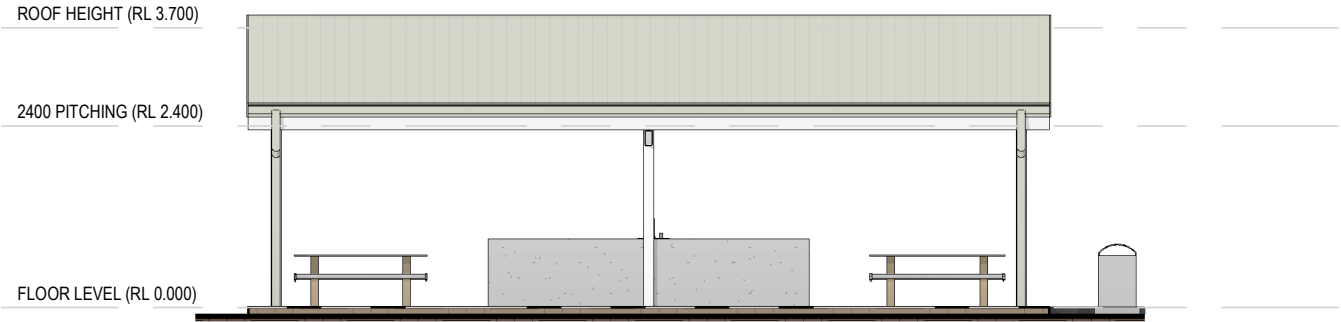

EAST ELEVATION
1 : 100

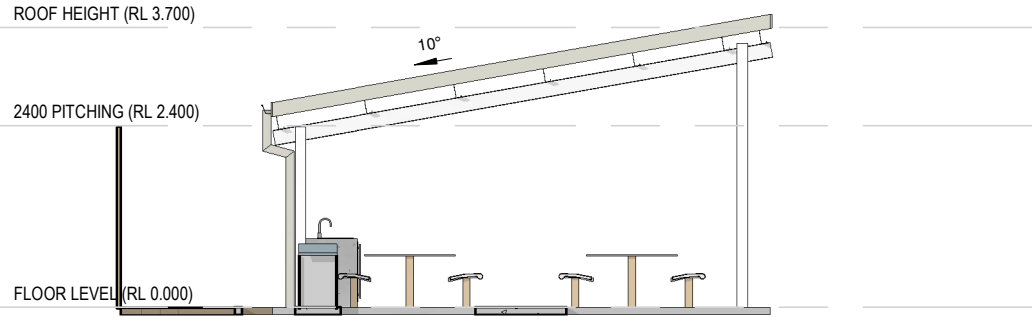

NORTH ELEVATION
1 : 100

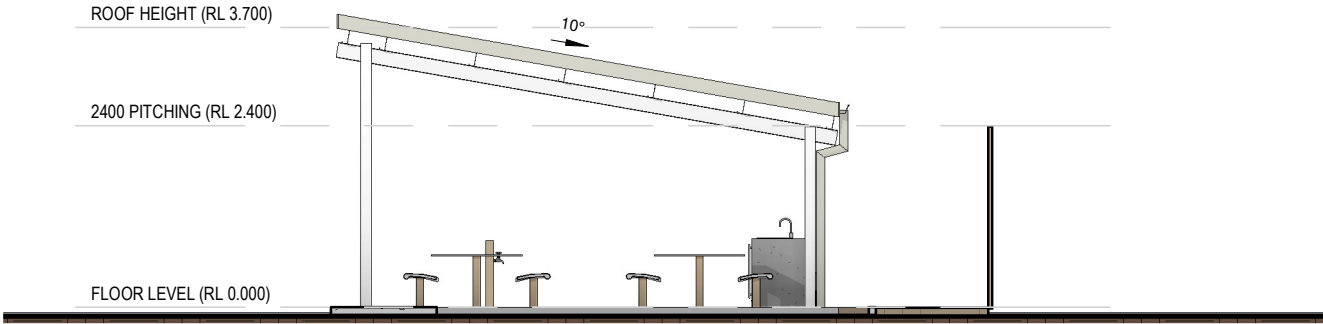

SOUTH ELEVATION
1 : 100

MINOR CHANGES
MINOR CHANGES TO FORM AND CONFIGURATION
MAY BE REQUIRED WHEN DRAWINGS ARE
SUBSEQUENTLY PREPARED FOR CONSTRUCTION
PURPOSES AFTER THE GRANT OF DEVELOPMENT
CONSENT



PH: 07 5552 1300 FAX: 075552 1399
Email: info@pallake.com.au
Website: www.PalmLakeResort.com.au

Client Name: **CLIENT NAME**

Site Address:
**LOT 1 LEWIS STREET,
OLD BAR, NSW 2420**

Sheet Title: **BBQ AREA ELEVATIONS**

ABN 77915457991 ACN 005277038
SOUTHPORT CENTRAL TOWER 3
LAWSON ST SOUTHPORT QLD 4215
PO BOX 10479 SOUTHPORT BC QLD 4215

DRAWING REFERENCE No.
OB-DA-024

Design: **DESIGN NAME**

Drawn: **Author**

Date: **09/11/24**

Scale (A3): **1 : 100**

Sheet No: **BBQ - 03**

REV	AMENDMENT	DATE	BY
A	DESIGN REVIEW FOR APPROVAL	11/09/2024	RB

QBCC LIC. No.889799
HIA MEMBER No.

NOT FOR
CONSTRUCTION