



03
A03 **FRONT ELEVATION**
SOUTH EAST

SCHEDULE OF FINISHES

A. GARAGE DOOR AS SELECTED

B. COLORBOND ROOF

C. COLORBOND FASCIA/GUTTER

D. ALUMINIUM P/C DOORS & WINDOWS



E. FACE BRICK AS SELECTED

F. COLORBOND CLADDING

G. LINEA WEATHERBOARDS

H. CHARRED TIMBER CLADDING

I. MATRIX CLADDING

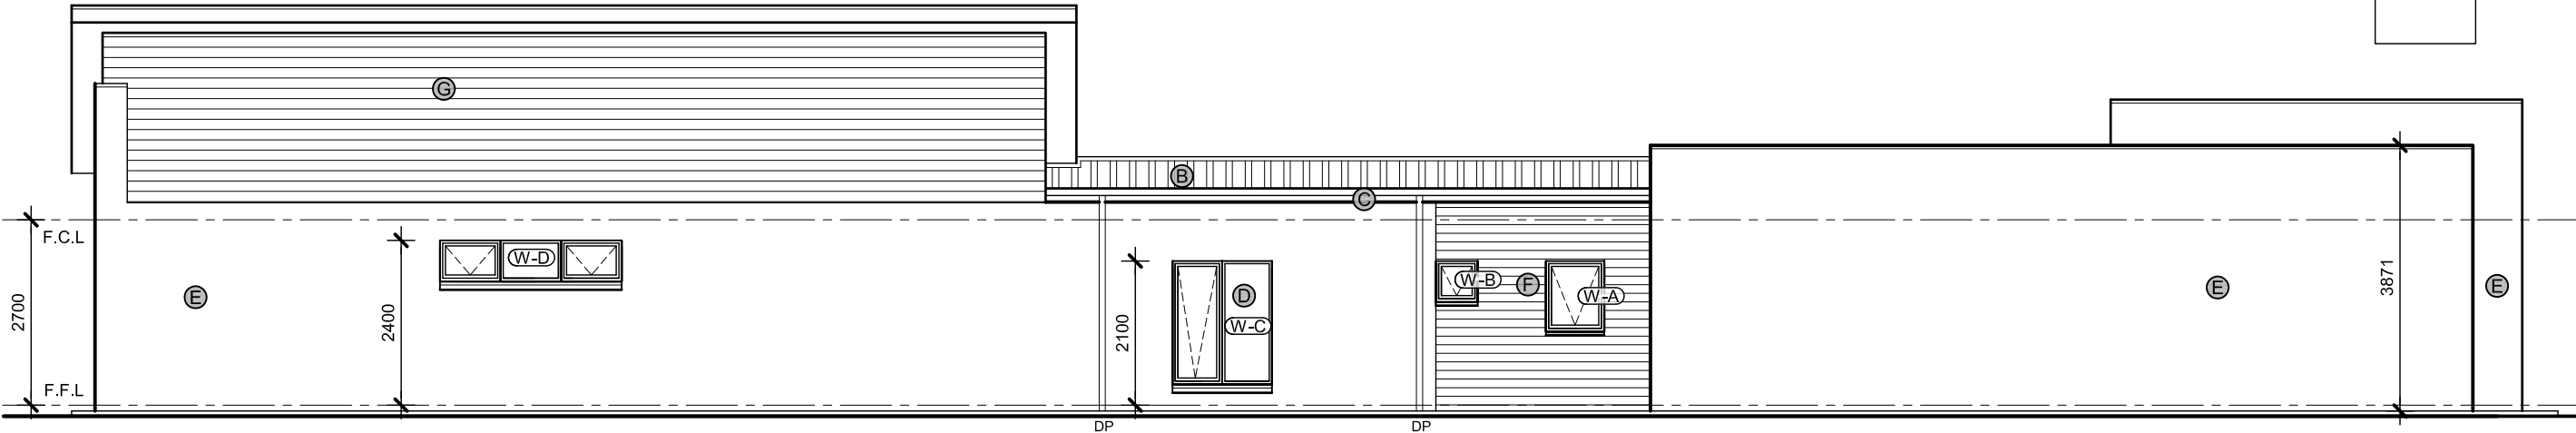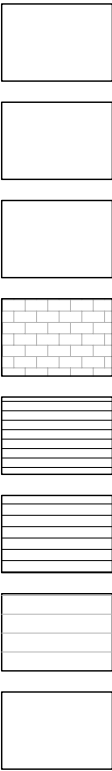

04
A03 **SIDE ELEVATION**
SOUTH WEST

TOWNHOUSE 1



a : 25 meninya street moama n.s.w 2731 | w. www.enohdesign.com.au | f: dp-ad 22407 | m: 0408 517 114

TITLE
Development Application

PROJECT NAME & ADDRESS
Proposed Townhouses (2)
Lot 31 DP 609274
Blair Street, Moama

CLIENT
Knight

SCALE
1:100


CHK. BY
REG NO.
DP-AD 22407

DWG. BY
m.h
DATE
Refer top left

SHEET NO.
3 OF 18

DRAWING NO.


223144-A03

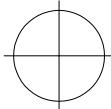

REVISION

DWG REF : 223144-01.DWG

© THIS PLAN IS PROTECTED
BY FEDERAL COPYRIGHT
LAW & REMAINS THE
PROPERTY OF enoh DESIGN.
COPYING OF THIS PLAN IS
STRICTLY PROHIBITED.

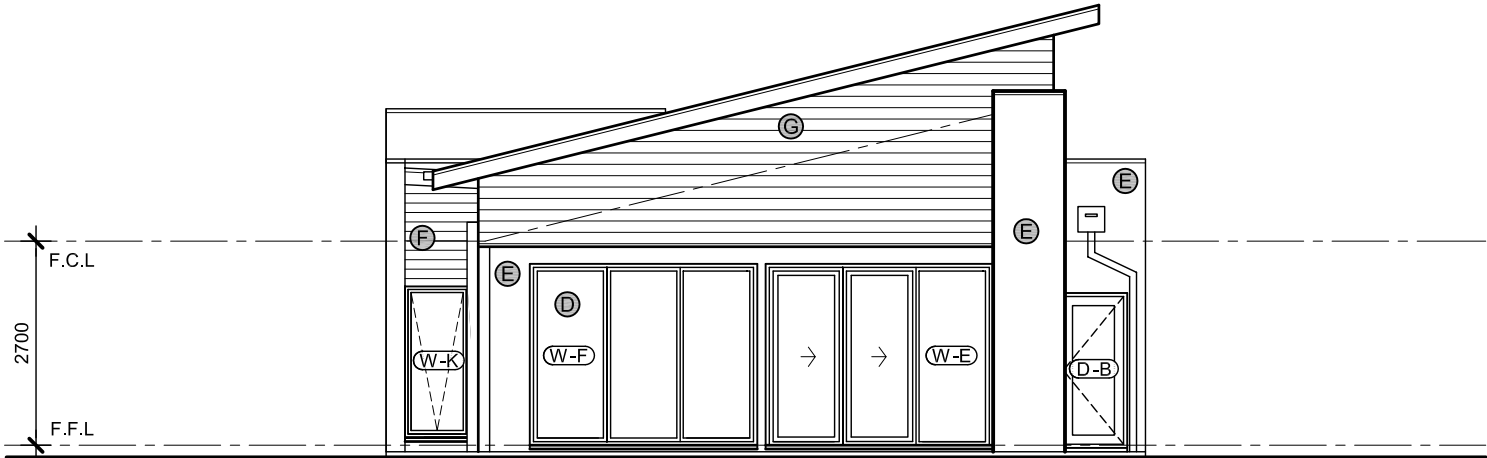

05
A04 **REAR ELEVATION**
NORTH WEST

SCHEDULE OF FINISHES

A. GARAGE DOOR AS SELECTED

B. COLORBOND ROOF

C. COLORBOND FASCIA/GUTTER






D. ALUMINIUM P/C DOORS & WINDOWS

E. FACE BRICK AS SELECTED

F. COLORBOND CLADDING

G. LINEA WEATHERBOARDS

H. CHARRED TIMBER CLADDING

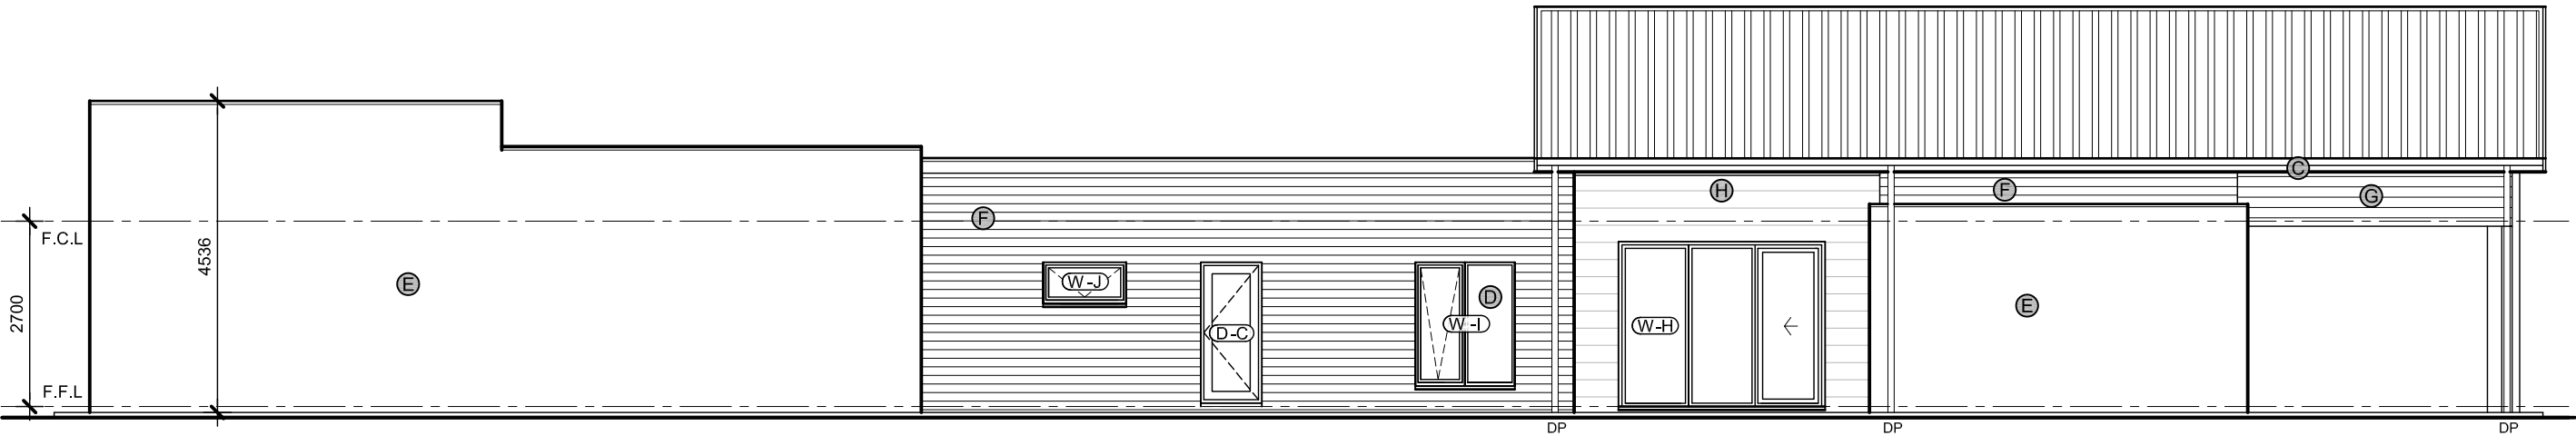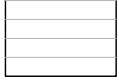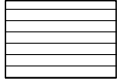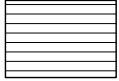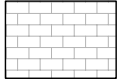

06
A04 **SIDE ELEVATION**
NORTH EAST

TOWNHOUSE 1



a : 25 meninya street moama n.s.w 2731 | w. www.enohdesign.com.au | f: dp-ad 22407 | m: 0408 517 114

TITLE
Development Application

PROJECT NAME & ADDRESS
Proposed Townhouses (2)
Lot 31 DP 609274
Blair Street, Moama

CLIENT
Knight

SCALE
1:100


CHK. BY
REG NO.
DP-AD 22407

DWG. BY
m.h
DATE
Refer top left

SHEET NO.
4 OF 18

DRAWING NO.


223144-A04

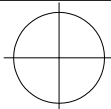

REVISION
A

DWG REF : 223144-01.DWG

© THIS PLAN IS PROTECTED
BY FEDERAL COPYRIGHT
LAW & REMAINS THE
PROPERTY OF enoh DESIGN.
COPYING OF THIS PLAN IS
STRICTLY PROHIBITED.

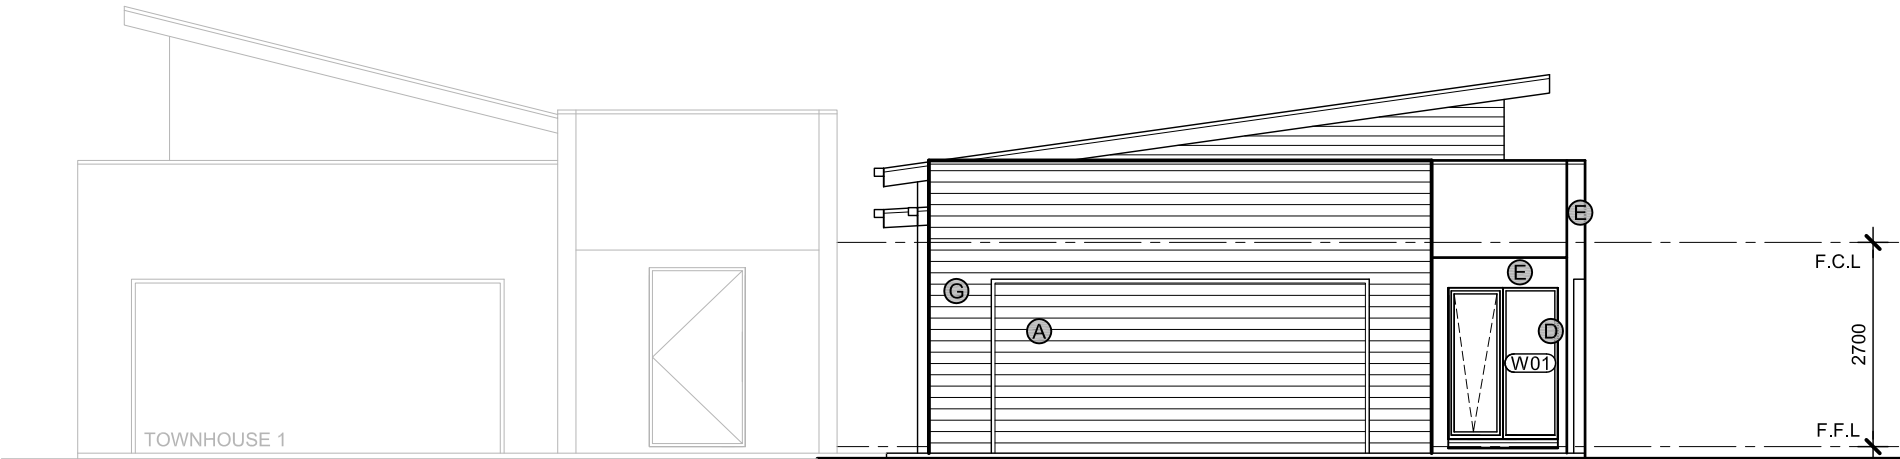

14
A12
FRONT ELEVATION
SOUTH EAST

SCHEDULE OF FINISHES

A. GARAGE DOOR AS SELECTED

B. COLORBOND ROOF

C. COLORBOND FASCIA/GUTTER





D. ALUMINIUM P/C DOORS & WINDOWS

E. FACE BRICK AS SELECTED

F. COLORBOND CLADDING

G. LINEA WEATHERBOARDS

H. CHARRED TIMBER CLADDING

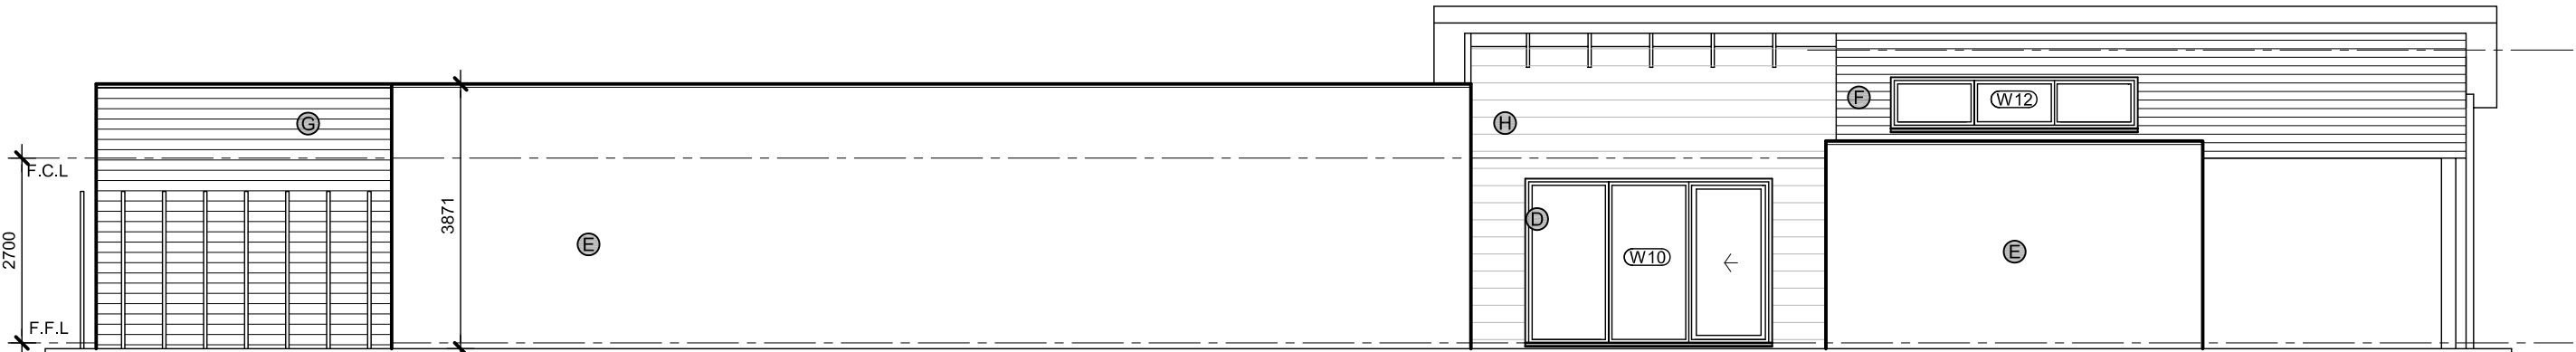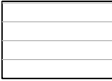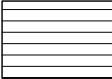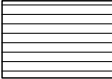

15
A12
SIDE ELEVATION
NORTH EAST

TOWNHOUSE 2



a : 25 meninya street moama n.s.w 2731 | w. www.enohdesign.com.au | f: dp-ad 22407 | m: 0408 517 114

TITLE
Development Application

PROJECT NAME & ADDRESS
Proposed Townhouses (2)
Lot 31 DP 609274
Blair Street, Moama

CLIENT
Knight

SCALE
1:100


CHK. BY
REG NO.
DP-AD 22407

DWG. BY
m.h
DATE
Refer top left

SHEET NO.
12 OF 18

DRAWING NO.


223144-A12

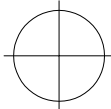

REVISION

DWG REF : 223144-01.DWG


© THIS PLAN IS PROTECTED
BY FEDERAL COPYRIGHT
LAW & REMAINS THE
PROPERTY OF enoh DESIGN.
COPYING OF THIS PLAN IS
STRICTLY PROHIBITED.

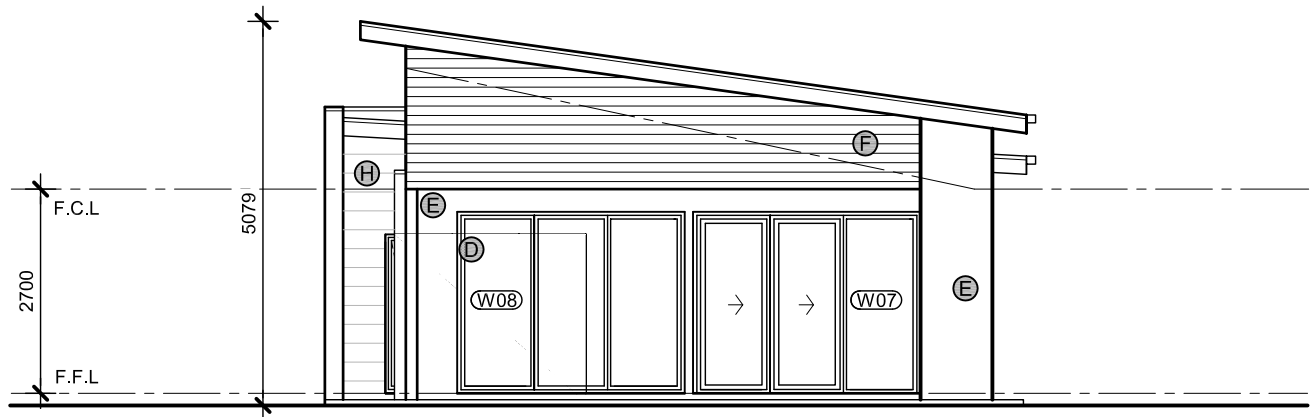

16
A13
REAR ELEVATION
NORTH WEST

SCHEDULE OF FINISHES

- A. GARAGE DOOR AS SELECTED
- B. COLORBOND ROOF
- C. COLORBOND FASCIA/GUTTER
- D. ALUMINIUM P/C DOORS & WINDOWS
- E. FACE BRICK AS SELECTED
- F. COLORBOND CLADDING
- G. LINEA WEATHERBOARDS
- H. CHARRED TIMBER CLADDING

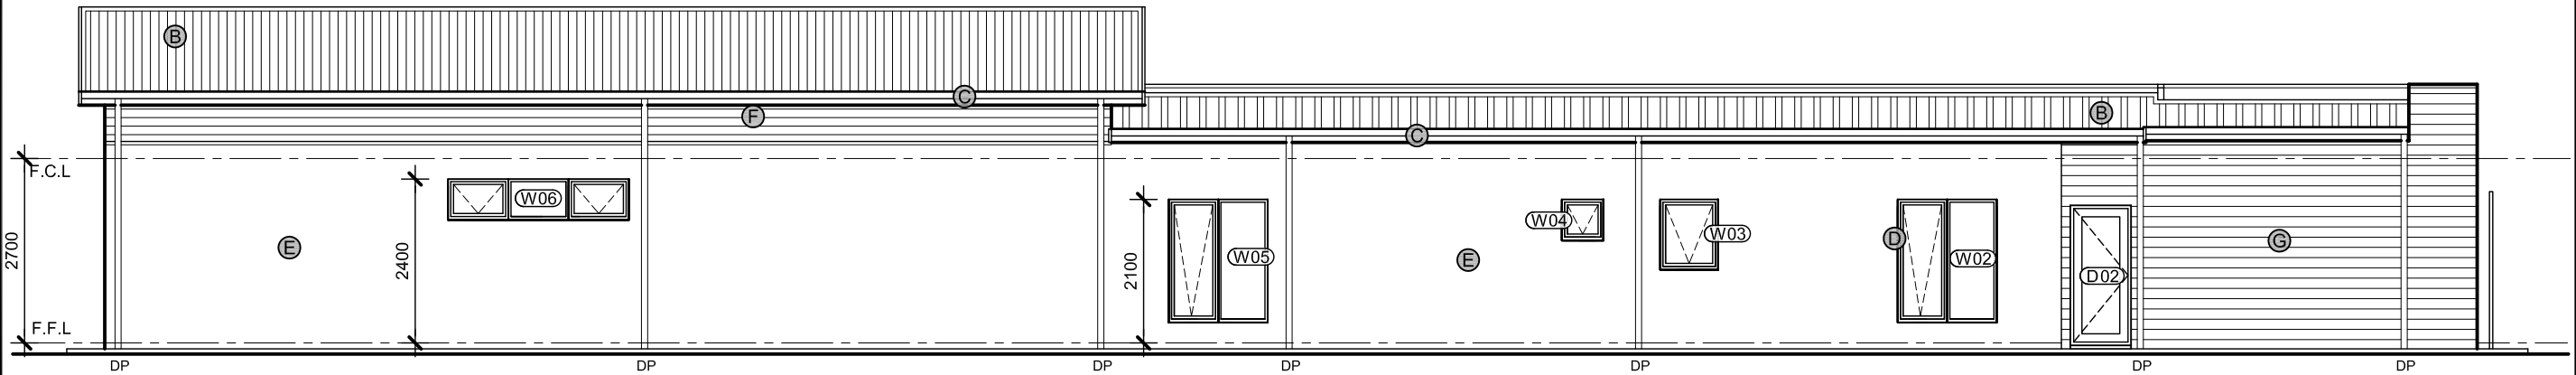

17
A13
SIDE ELEVATION
SOUTH WEST

TOWNHOUSE 2