



SITE PLAN & ANALYSIS $(\mathbf{1})$ 1:200

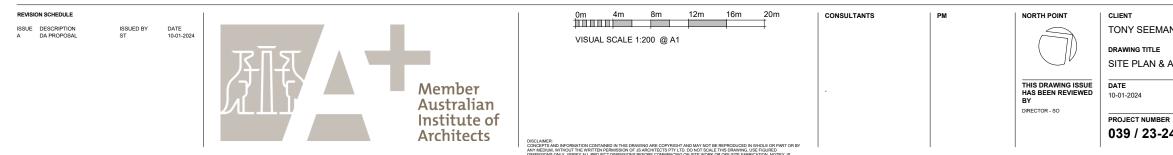


CLIMATIC SITE ANALYSIS

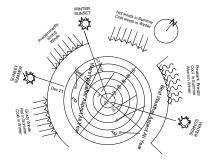

NOTE SITE ANALYSIS PLAN IS TO BE READ IN CONJUNCTION WITH THE ARCHITECTURAL DRAWINGS, THE SHADOW DIAGRAM PLANS AND THE STATEMENT OF ENVIRONMENTAL EFFECTS, INCLUSIVE OF THE PHOTOGRAPHS & THE STREETSCAPE ELEVATION.


GENERAL NOTES

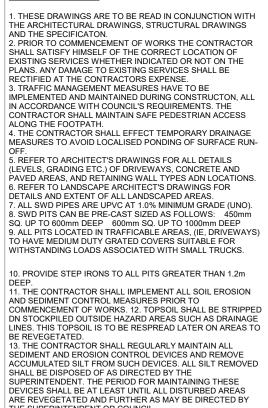

THE SUPERINTENDENT OR COUNCIL.

FINAL COMPLETION OF WORKS.	14. THE CONTRACTOR SHALL MAINTAIN DUST CONTROL UNTIL
	FINAL COMPLETION OF WORKS.


N		PROJECT PROPOSED ALTERATION AND ADDITION
ANA	LYSIS	77 - 83 CANTERBURY ROAD, CANTERBURY
	SCALE @ A1 As indicated	 JS Architects Pty Ltd Suite 4.04, Level 4, No: 5 Celebration Drive BELLA VIST - NSW 2153 Australia
4	drawing no. A101	T ::61 2 8814-6991 FAX: 61 2 8814-6992 M ::61 412 0 6 0 6 0 4 E :info @ jarchitects.com.au W :www.jarchitects.com.au ABN 70 119 48 575 Moniteder Architect Symon Octudzawa (RMA 6885)

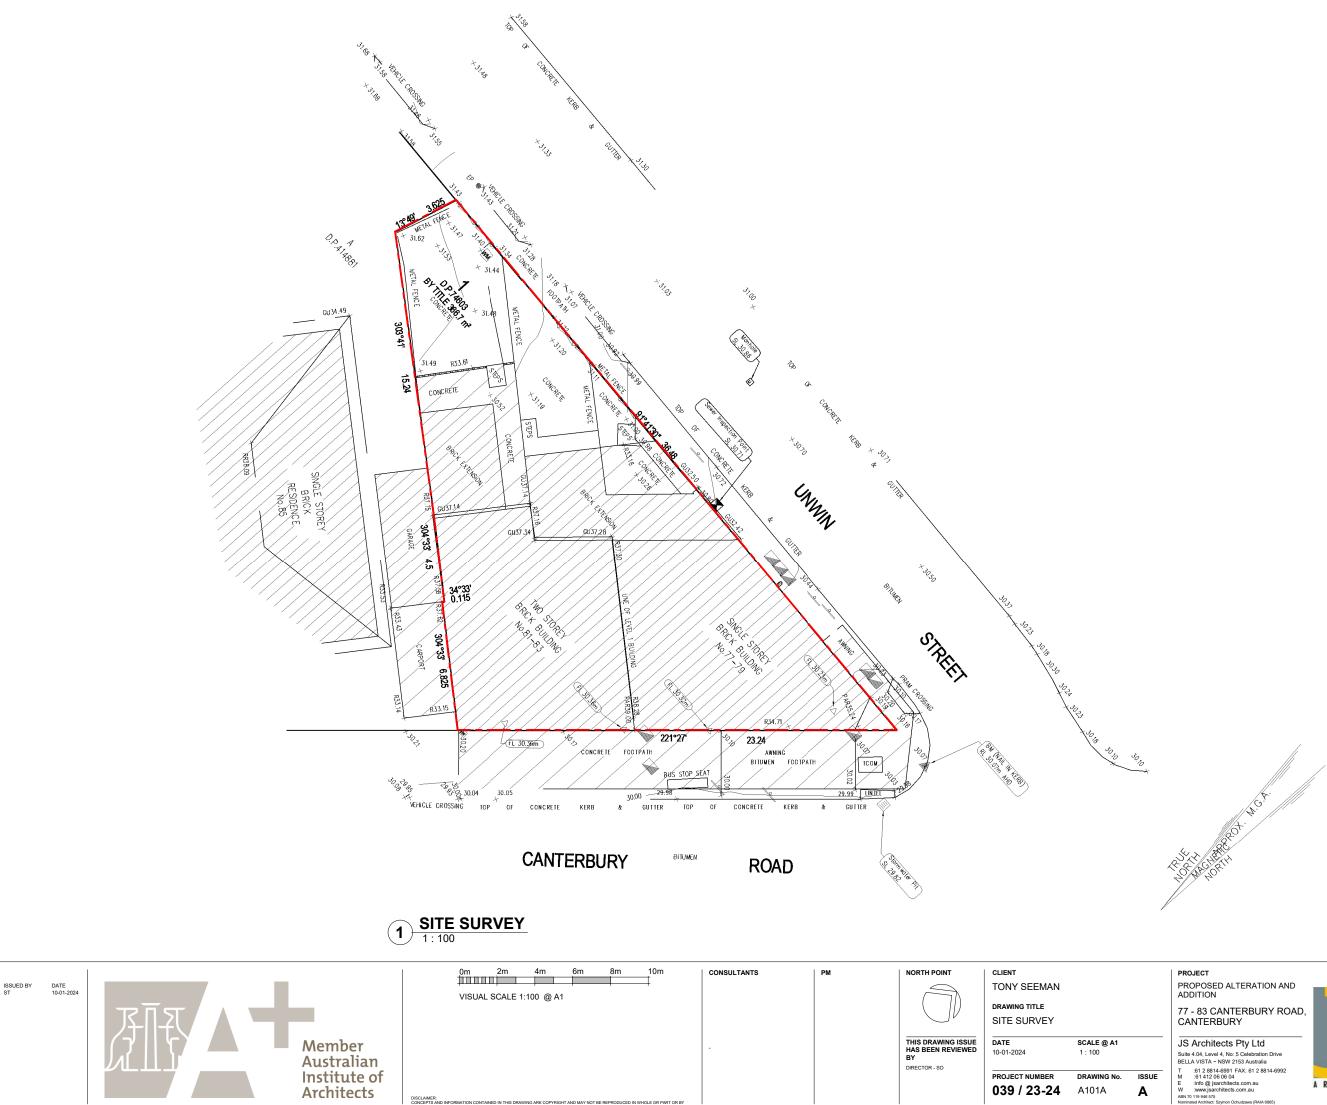


REVISION SCHEDULE

ISSUE DESCRIPTION A DA PROPOSAL


٩N		PROJECT PROPOSED ALTERATION AND ADDITION
Y		77 - 83 CANTERBURY ROAD, CANTERBURY
	SCALE @ A1 1 : 100	 JS Architects Pty Ltd Suite 4.04, Level 4, No: 5 Celebration Drive BELLA VISTA ~ NSW 2153 Australia
г 24	drawing no. A101A	T :: 51 2 8814-6991 FAX: 61 2 8814-6992 :: 61 2 0 69 6 04 E :: info @ jsarchitects.com.au W :: www.jsarchitects.com.au W :: 949575 MR C H I T E C T S

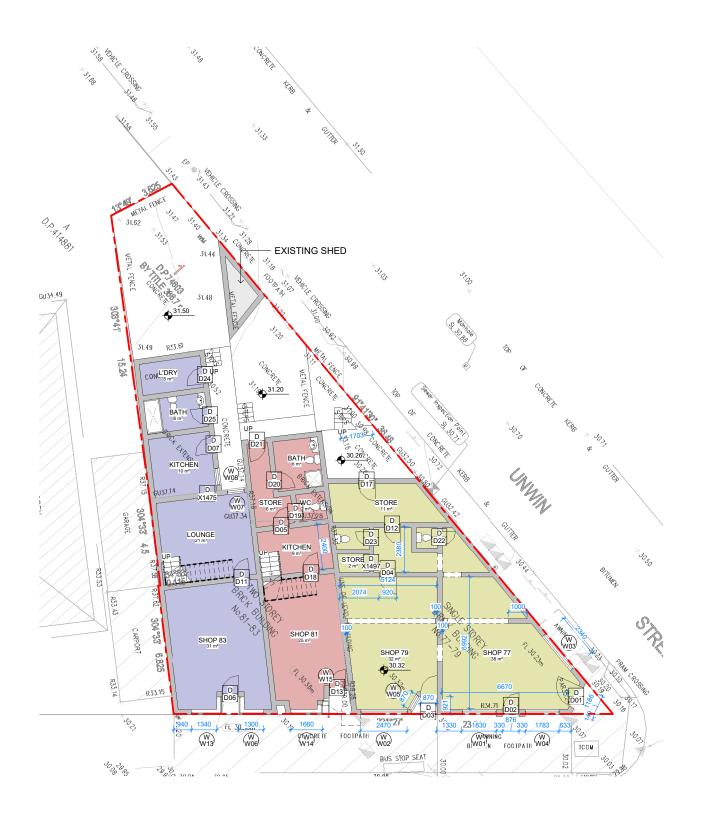

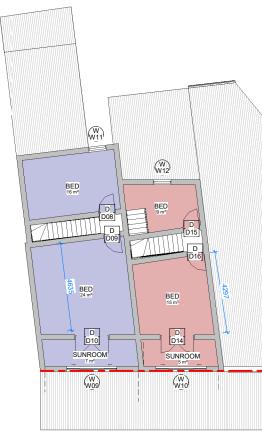





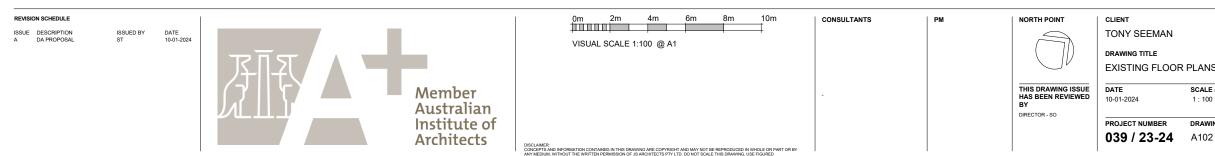

DRAWING NOTES

- OPERABLE WINDOWS TO HAVE MAXIMUM WINDOW OPENING OF 125MM AT ANY POINT. TO COMPLY WITH PART D3D29 OF THE NCCS (BCA) 2022.

- STAIR FLOOR FINISHES ARE REQUIRED TO COMPLY WITH PART D1V3 OF THE NCCS (BCA) 2022 - SLIP RESISTANCE (IN ACCORDANCE WITH AS 4586).

- STAIR TO COMPLY WITH PART D1V3 OF NCC (BCA) 2022.

- HANDRAILS TO COMPLY WITH PART D3D22 OF THE NCCS (BCA) 2022.

- 1M HIGH GLASS BALUSTRADE TO COMPLY WITH REQUIREMENTS OF PART D3D17 OF THE NCCS (BCA) 2022.

- ALL SHOWER SCREENS AND WET AREA WINDOWS TO HAVE TOUGHENED GLASS IN ACCORDANCE WITH AS 1288:1994 AND AS/NZS 2208:1996.

- ALL FIRST FLOOR BATHROOM WINDOWS TO HAVE OBSCURED GLASS.

WALL TYPES


- 100mm STUD WALL
- RETAINING WALL
- 250mm BRICK VENEER WALL
- 270mm DOUBLE BRICK WALL


LEGEND

- EXISTING CONSTRUCTION
- TO BE DEMOLISHED
 - PROPOSED NEW WALLS


EXISTING RETAIL

AN	PROJECT PROPOSED ALTERATION AND ADDITION									
OOR PLANS	77 - 83 CANTERBURY ROAD, CANTERBURY									4
SCALE @ A1 1 : 100	JS Architects Pty Ltd Suite 4.04, Level 4, No: 5 Celebration Drive BELLA VISTA ~ NSW 2153 Australia			y						
R DRAWING No. ISSUE 24 A102 A	T :61 2 8814-6991 FAX: 61 2 8814-6992 M :61 412 06 06 04 E :info @ jsarchitects.com.au W :www.jsarchitects.com.au ABN 70 119 06 575	A I	R	C	H	1	T	E	C	r s

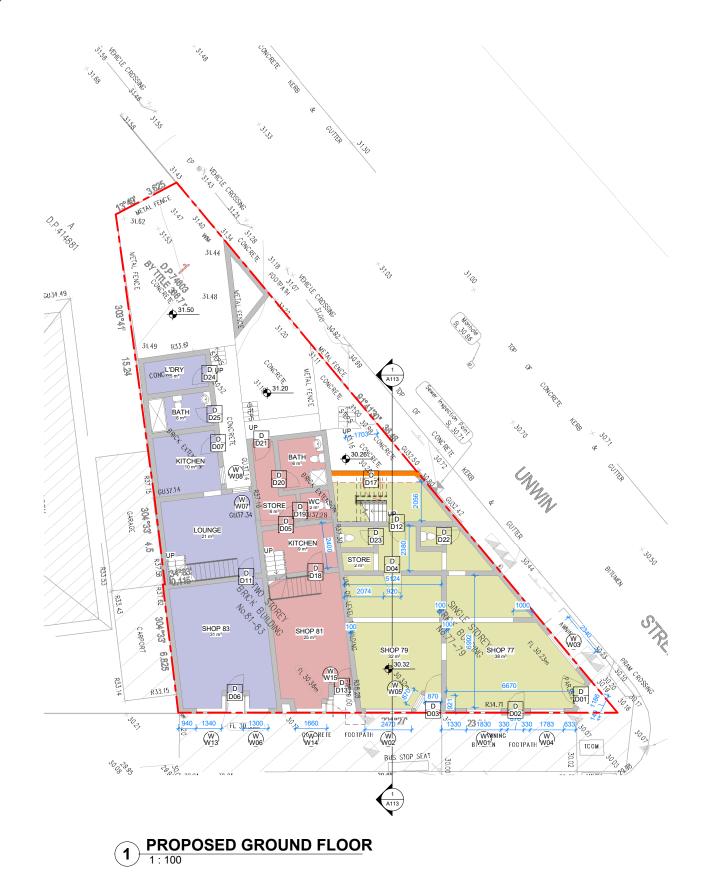

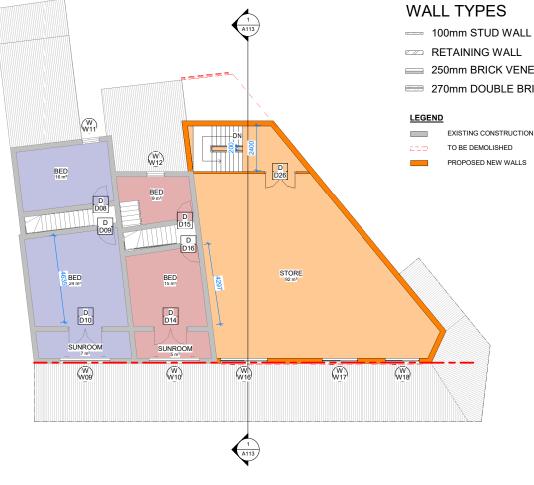

PROPOSED FIRST FLOOR (2) 1:100

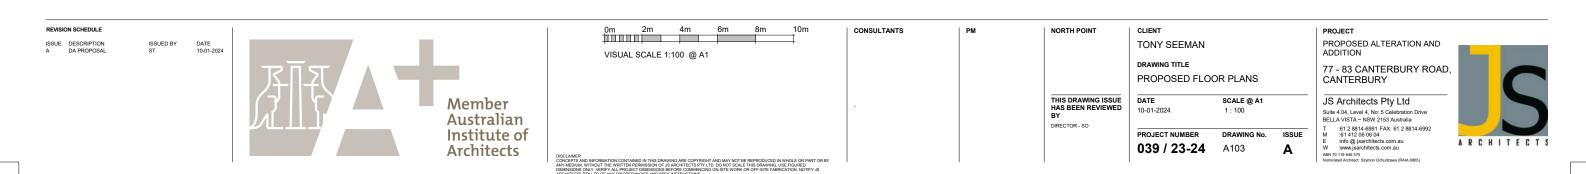



- OPERABLE WINDOWS TO HAVE MAXIMUM WINDOW OPENING OF 125MM AT ANY POINT. TO COMPLY WITH PART D3D29 OF THE NCCS (BCA) 2022.

- STAIR FLOOR FINISHES ARE REQUIRED TO COMPLY WITH PART D1V3 OF THE NCCS (BCA) 2022 - SLIP RESISTANCE (IN ACCORDANCE WITH AS 4586).

- STAIR TO COMPLY WITH PART D1V3 OF NCC (BCA) 2022.

- HANDRAILS TO COMPLY WITH PART D3D22 OF THE NCCS (BCA) 2022.

- 1M HIGH GLASS BALUSTRADE TO COMPLY WITH REQUIREMENTS OF PART D3D17 OF THE NCCS (BCA) 2022.

- ALL SHOWER SCREENS AND WET AREA WINDOWS TO HAVE TOUGHENED GLASS IN ACCORDANCE WITH AS 1288:1994 AND AS/NZS 2208:1996.

- ALL FIRST FLOOR BATHROOM WINDOWS TO HAVE OBSCURED GLASS.


- 250mm BRICK VENEER WALL
- 270mm DOUBLE BRICK WALL








1 PROPOSED ROOF PLAN

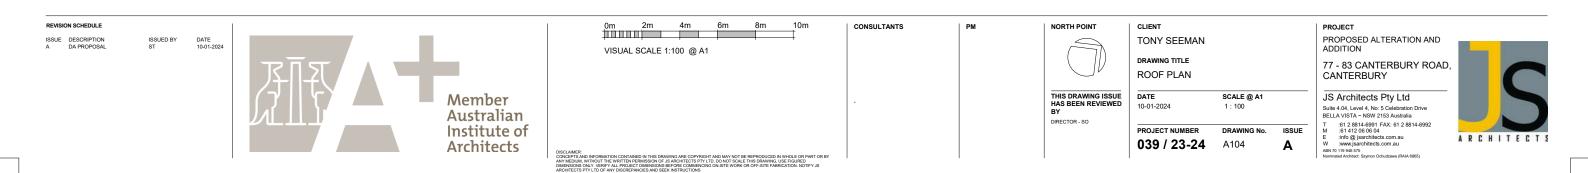



1 EXISTING EAST ELEVATION

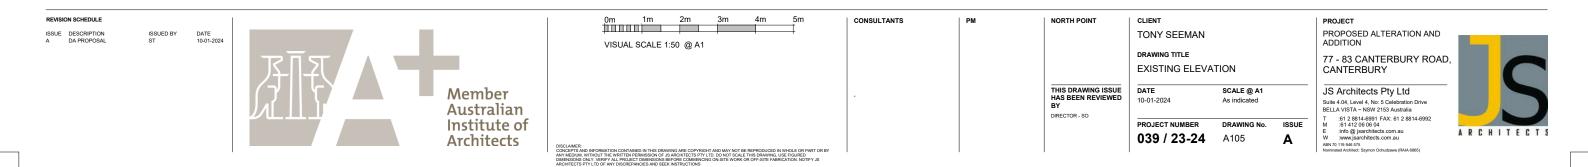


LEGEND





EXISTING NORTH ELEVATION (1)

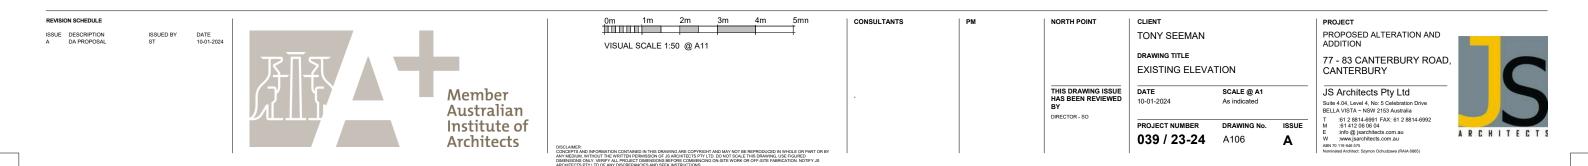

LEGEND




EXISTING CONSTRUCTION TO BE DEMOLISHED

PROPOSED NEW WALLS




PROPOSED EAST ELEVATION 1:50 $(\mathbf{1})$

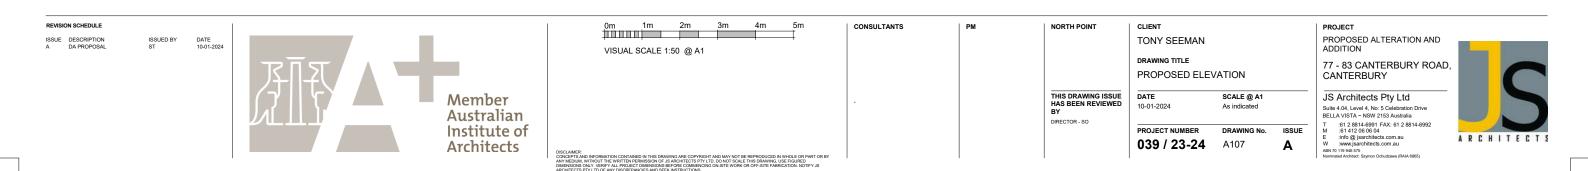

LEGEND






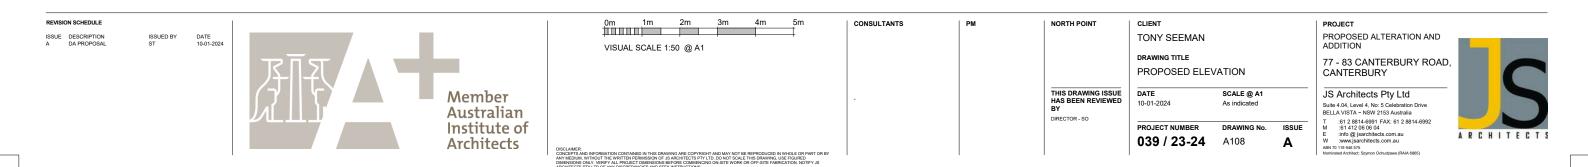


LEGEND





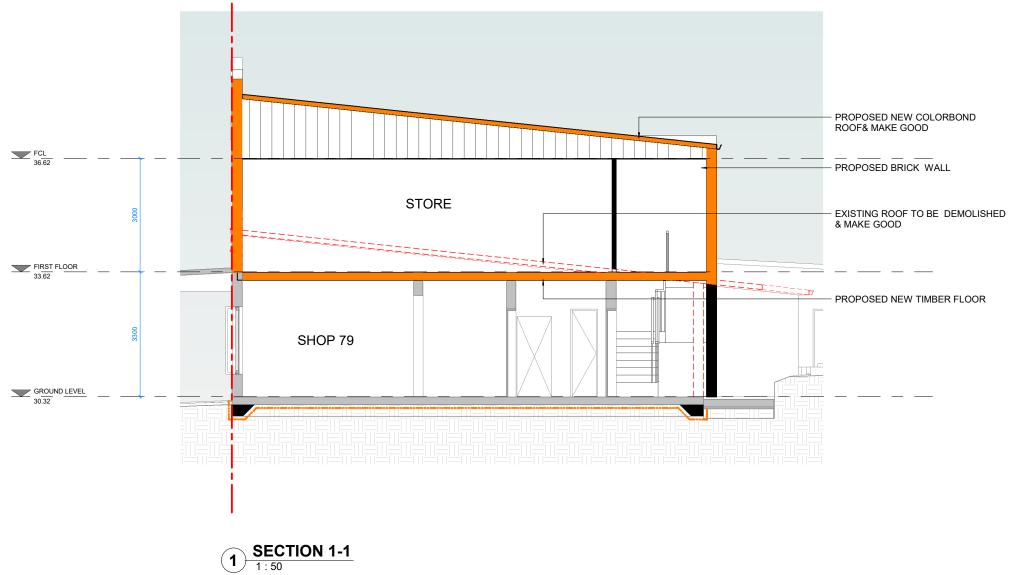

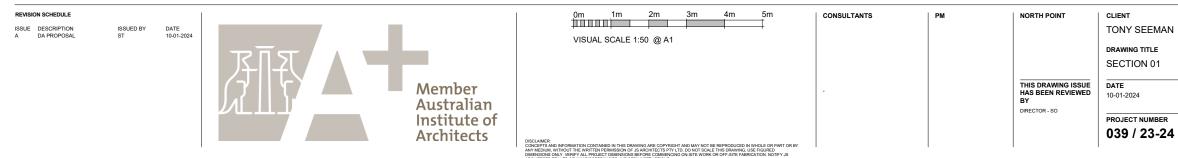

LEGEND



		PROJECT		
N		PROPOSED ALTERATION AND ADDITION	-	
		77 - 83 CANTERBURY ROAD, CANTERBURY		C
	SCALE @ A1 As indicated	 JS Architects Pty Ltd Suite 4.04, Level 4, No: 5 Celebration Drive BELLA VISTA ~ NSW 2153 Australia		5
4	drawing no. A113	T :61 2 8814-6991 FAX: 61 2 8814-6992 M :61 412 06 06 04 E :info @ jsarchitects.com.au W :www.jsarchitects.com.au ABN 70 119 946 575 :wmm.chattacts.com.chattactactactactactactactactactactactacta	ARCHI	TECTS

	Window Schedule							
Mark	Height	Width	Head Height	Sill Height	Level	Description	Phase Created	Phase Demolished
W01	1600	1830	2400	800	GROUND LEVEL	ALUMINIUM AWNING HIGHLIGHT WINDOW	Existing	None
W02	1800	2470	2400	600	GROUND LEVEL	ALUMINIUM AWNING HIGHLIGHT WINDOW	Existing	None
W03	1600	2340	2400	800	GROUND LEVEL	ALUMINIUM AWNING HIGHLIGHT WINDOW	Existing	None
W04	1600	1783	2400	800	GROUND LEVEL	ALUMINIUM AWNING HIGHLIGHT WINDOW	Existing	None
W05	1800	870	2400	600	GROUND LEVEL	ALUMINIUM AWNING HIGHLIGHT WINDOW	Existing	None
W06	1800	1300	2400	600	GROUND LEVEL	Structural corner window with fixed panels	Existing	None
W07	1600	900	2100	500	GROUND LEVEL	ALUMINIUM AWNING HIGHLIGHT WINDOW	Existing	None
W08	1600	900	2100	500	GROUND LEVEL	ALUMINIUM AWNING HIGHLIGHT WINDOW	Existing	None
W09	1460	2650	2400	940	FIRST FLOOR	ALUMINIUM SLIDING WINDOW	Existing	None
W10	1460	2650	2400	940	FIRST FLOOR	ALUMINIUM SLIDING WINDOW	Existing	None
W11	1500	920	2800	1300	FIRST FLOOR	ALUMINIUM AWNING WINDOW WITH FIXED BOTTOM	Existing	None
W12	1500	920	2800	1300	FIRST FLOOR	ALUMINIUM AWNING WINDOW WITH FIXED BOTTOM	Existing	None
W13	1800	1610	2400	600	GROUND LEVEL	Structural corner window with fixed panels	Existing	None
W14	1800	1660	2400	600	GROUND LEVEL	Structural corner window with fixed panels	Existing	None
W15	1800	350	2400	600	GROUND LEVEL	Structural corner window with fixed panels	Existing	None
W16	1460	2470	2400	940	FIRST FLOOR	ALUMINIUM SLIDING WINDOW	New Construction	None
W17	1460	1870	2400	940	FIRST FLOOR	ALUMINIUM SLIDING WINDOW	New Construction	None
W18	1460	1780	2400	940	FIRST FLOOR	ALUMINIUM SLIDING WINDOW	New Construction	None

				Door Schedule			
Mark	Width	Height	Head Height	Description	Phase Created	Phase Demolished	From Roon Name
D01	1186	2340	2340	Internal Circula Dava	Turintin a	None	SHOP 77
D01 D02	876	2340	2340	Internal Single Door	Existing	None	SHOP 77
D02 D03	876	2340	2340	Internal Single Door	Existing		SHOP 77
D03 D04	920	2340	2340	Internal Single Door	Existing	None None	SHOP 79
D04 D05	876	2340	2340	Internal Single Door	Existing		
				Internal Single Door	Existing	None	STORE
D06	870	2340	2340	Internal Single Door	Existing	None	SHOP 83
D07	876	2340	2340	Internal Single Door	Existing	None	KITCHEN
D08	876	2340	2340	Internal Single Door	Existing	None	BED
D09	876	2340	2340	Internal Single Door	Existing	None	BED
D10	1810	2400	2400	DOUBLE DOOR	Existing	None	SUNROOM
D11	876	2340	2340	Internal Single Door	Existing	None	SHOP 83
D12	876	2340	2340	Internal Single Door	Existing	None	STORE
D13	870	2340	2340	Internal Single Door	Existing	None	SHOP 81
D14	1810	2400	2400	DOUBLE DOOR	Existing	None	SUNROOM
D15	876	2340	2340	Internal Single Door	Existing	None	BED
D16	876	2340	2340	Internal Single Door	Existing	None	BED
D17	920	2340	2340	Internal Single Door	Existing	New Construction	STORE
D18	920	2340	2340	Internal Single Door	Existing	None	SHOP 81
D19	920	2340	2340	Internal Single Door	Existing	None	STORE
D20	920	2340	2340	Internal Single Door	Existing	None	STORE
D21	920	2340	2340	Internal Single Door	Existing	None	STORE
D22	720	2340	2340	Internal Single Door	Existing	None	WC
D23	720	2340	2340	Internal Single Door	Existing	None	STORE
D24	876	2340	2340	Internal Single Door	Existing	None	L'DRY
D25	876	2340	2340	Internal Single Door	Existing	None	BATH
D26	1640	2400	2400	DOUBLE DOOR	New Construction	None	STORE



AN	PROJECT PROPOSED ALTERATION AND ADDITION	
OOR SCHEDULE	77 - 83 CANTERBURY ROAD, CANTERBURY	0
SCALE @ A1	JS Architects Pty Ltd Suite 4.04, Level 4, No: 5 Celebration Drive BFLI 4, VISTA ~ NSW 2153 Australia	5
R DRAWING No. ISSUE	T :: 61 2 8814.6901 FAX: 61 2 8814-6992 M :: 61 412 056 05 04 W Thr 00 () sarchitects.com.au W Thr 100 () sarchitects.com.au W Thr 101 515 Normade/Holdets.Some.Couldages (RAA 686)	A I T E C T S
R DRAWING No. ISSUE	Suite 4.04, Level 4, No: 5 Celebration Drive BELLA VISTA – NSW 2153 Australia T. 61 2 88146991 FAX: 61 2 8814-6992 M. 61 412 0 60 60 4 E. info (g) jarchitets.com.au W www.jaarchitets.com.au W www.jaarchitets.com.au	












BRO IFOT	
PROJECT	
PROPOSED ALTERATION AND ADDITION	
77 - 83 CANTERBURY ROAD, CANTERBURY	C
JS Architects Pty Ltd	
Suite 4.04, Level 4, No: 5 Celebration Drive BELLA VISTA ~ NSW 2153 Australia	
T :61 2 8814-6991 FAX: 61 2 8814-6992	
W :www.jsarchitects.com.au ABN 70 119 946 575	RCHITECT
	ADDITION 77 - 83 CANTERBURY ROAD, CANTERBURY JS Architects Pty Ltd Suite 4.04, Level 4, No: 5 Celebration Drive BELLA VISTA ~ NSW 2153 Australia T

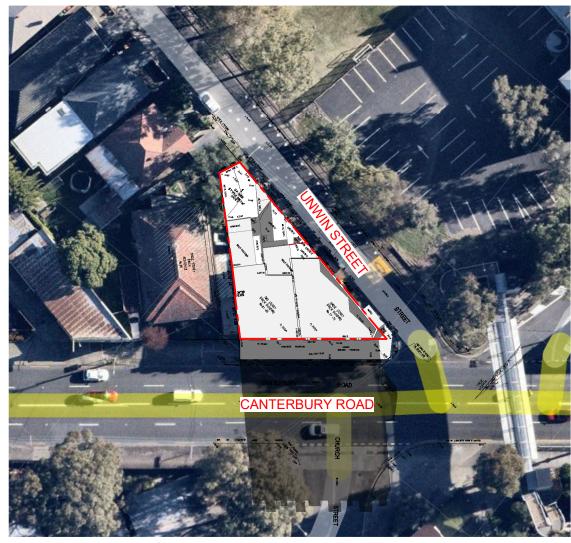


1 SHADOW DIAGRAM @ 3pm 21st JUNE




PROJECT PROPOSED ALTERATION AND ADDITION 77 - 83 CANTERBURY ROAD, CANTERBURY JS Architects Pty Ltd Suite 4.04, Level 4, No. 5 Celebration Drive BELLA VISTA - NSW 2153 Australia T :61 2 8814-6991 FAX: 61 2 8814-6992 M :61 412 06 06 04 E :info @ jarchitects.com.au W :www.jsarchitects.com.au AW 70 119 94 575 SCALE @ A1 1:300 DRAWING No. ISSUE

Α

ARCHITECTS

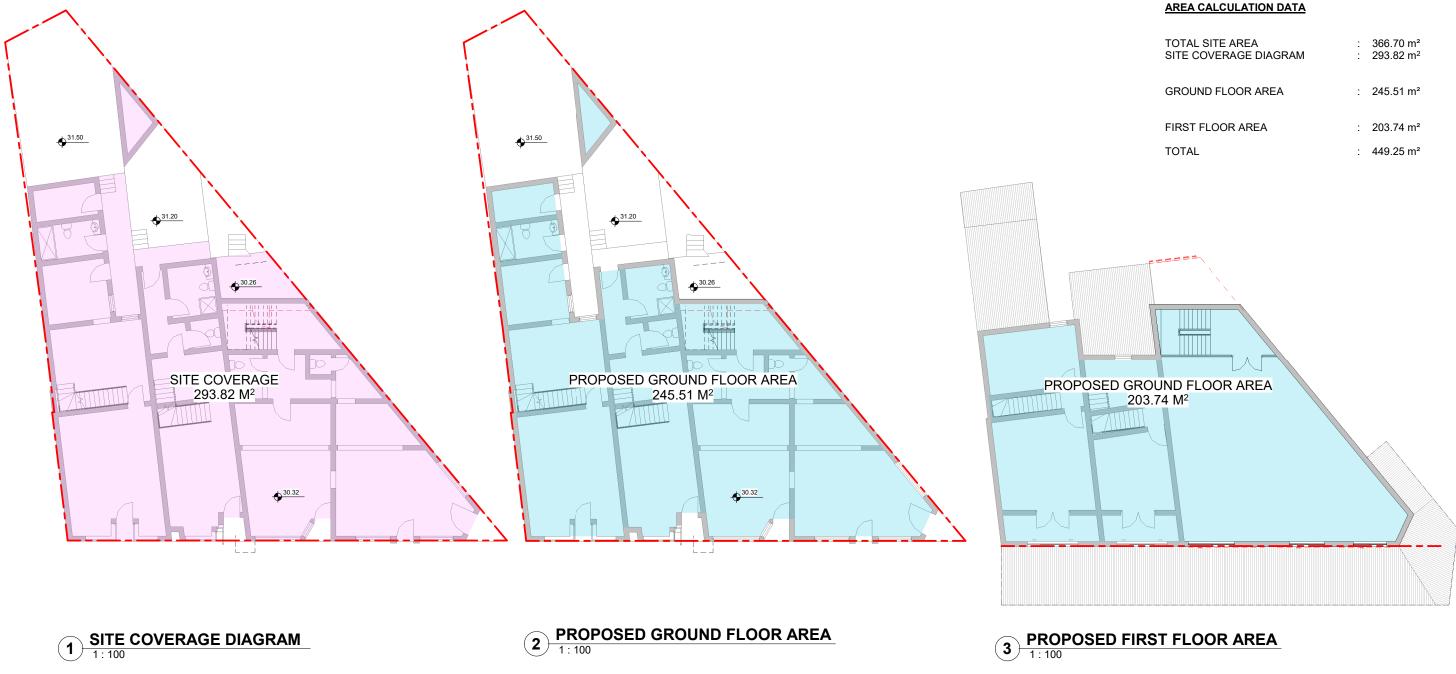

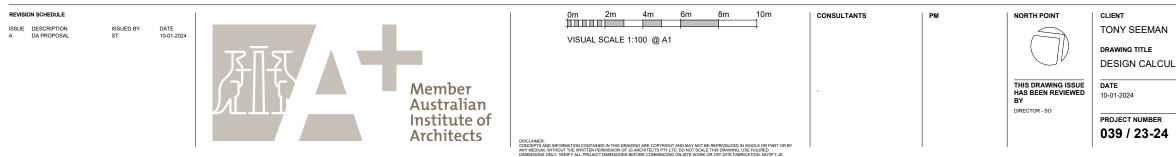

DESIGN CALCULATION DATA

TOTAL SITE AREA	:	366.70 m²
ALLOWABLE FSR (250%)	:	916.75 m²
PROPOSED FSR (133%)	:	449.25 m²
AREA CALCULATION DATA		
TOTAL SITE AREA SITE COVERAGE DIAGRAM	:	366.70 m² 293.82 m²
GROUND FLOOR AREA	:	245.51 m²
FIRST FLOOR AREA	:	203.74 m²

LATION DATA		PROJECT PROPOSED ALTERATION AND ADDITION 77 - 83 CANTERBURY ROAD, CANTERBURY	
SCALE @ A1 1 : 100		JS Architects Pty Ltd Suite 4.04, Level 4, No: 5 Celebration Drive BELLA VISTA ~ NSW 2153 Australia	
drawing no. A117	ISSUE A	T :: 61 2 8814-6991 FAX: 61 2 8814-6992 M :: 61 412 06 66 04 E :: info @ jsarchitets.com.au ARN 01 19 86 375 Nominder Architett. Symmo O-Judzawa (RAIA 6885)	