

DESIGN & APPROVAL GROUP

Phone: 1300 093 713 Email: info@designandapproval.com.au Website: www.designandapproval.com.au


DRAWING TITLE:		EXISTING SITE PLAN	
PROJECT ADDRESS:		23 Nella Street, Padstow	
PROJECT DESCRIPTION		Proposed Dual Occupancy	
DRAWING NUMBER:		A101	
REVISION:	L	DRAWN BY:	CG
PAGE SIZE:	A3	REVIEWED BY:	AJ
DATE:	10 SEPTEMBER 2024	ISSUE:	DA ONGOING

- Notes:**
- All dimensions are in millimetres.
 - All dimensions are to be checked on site.
 - Any discrepancy between the architectural drawing and other drawings relevant for construction should be notified before commencement.


*DO NOT SCALE THIS DRAWING

REV	DESCRIPTION	DATE	DESIGNER
H	FOR CLIENT REVIEW	25/07/2024	CESAR
I	FOR CLIENT REVIEW	30/07/2024	FABIOLA
J	FOR CLIENT REVIEW	12/08/2024	NELSON
K	FOR CLIENT REVIEW	21/08/2024	RUBA
L	FOR CLIENT REVIEW	10/09/2024	CESAR

COPYRIGHT © THIS DRAWING IS THE PROPERTY OF DESIGN AND APPROVAL PTY LTD. DESIGN AND COPYRIGHT ARE DESIGNED BY DESIGN AND APPROVAL PTY LTD. THE DRAWING IS NOT TO BE COPIED, REPRODUCED, RETAINED OR DISCLOSED TO ANY UNAUTHORISED PERSONS / COMPANIES. ALL RIGHTS RESERVED.

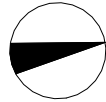

Demolish and remove existing dwelling and structures as noted in red

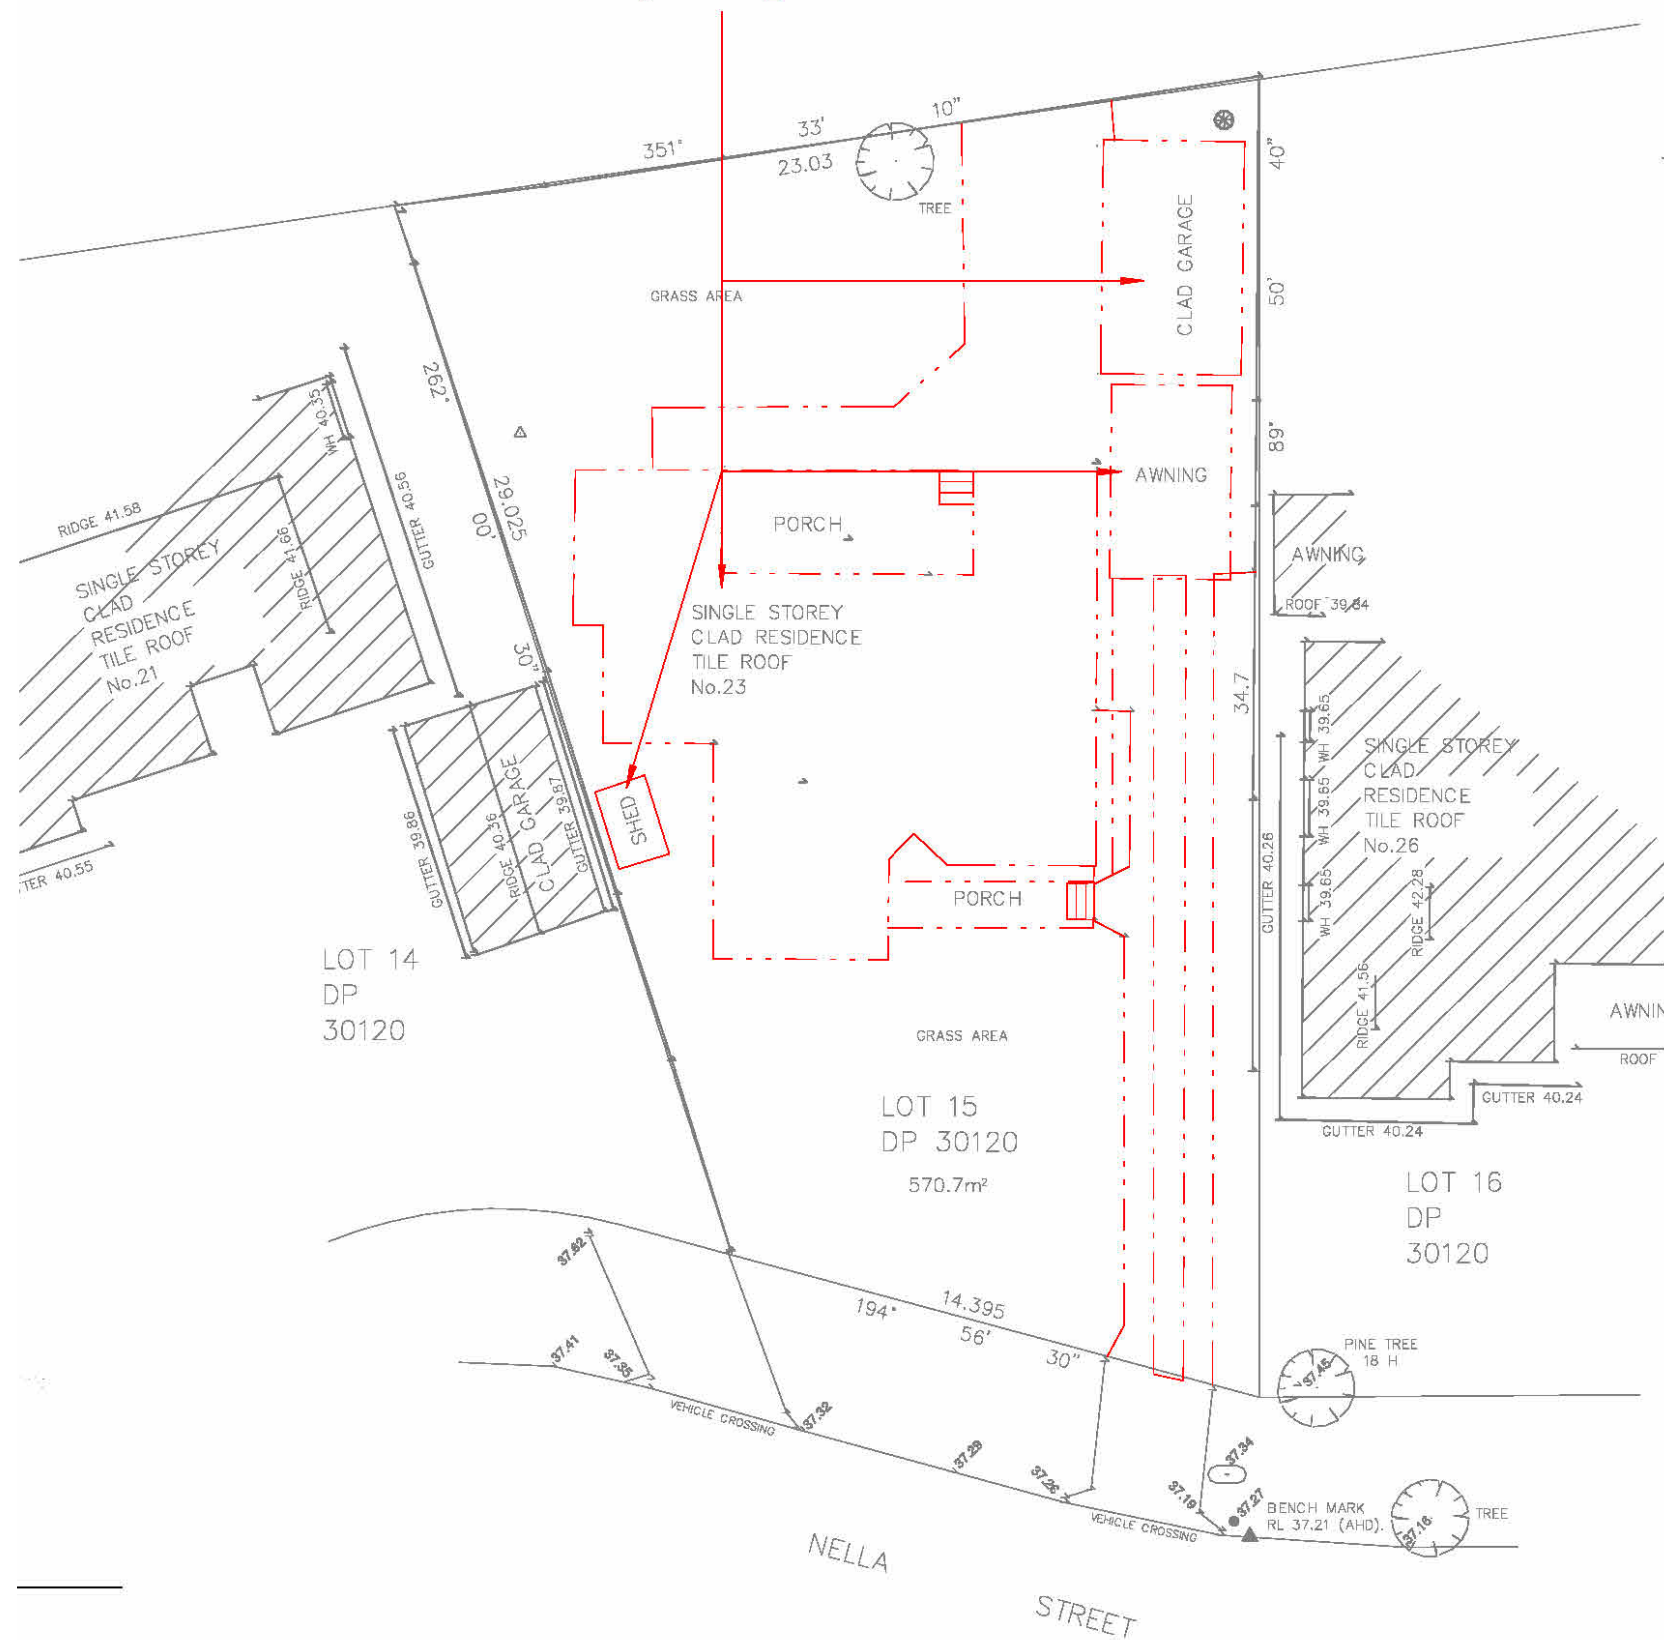

Phone: 1300 093 713 Email: info@designandapproval.com.au Website: www.designandapproval.com.au


DRAWING TITLE:		DEMOLISHED SITE PLAN	
PROJECT ADDRESS:		23 Nella Street, Padstow	
PROJECT DESCRIPTION		Proposed Dual Occupancy	
DRAWING NUMBER:		A102	
REVISION:	L	DRAWN BY:	CG
PAGE SIZE:	A3	REVIEWED BY:	AJ
DATE:	10 SEPTEMBER 2024	ISSUE:	DA ONGOING

- Notes:
1. All dimensions are in millimetres.
 2. All dimensions are to be checked on site.
 3. Any discrepancy between the architectural drawing and other drawings relevant for construction should be notified before commencement.



*DO NOT SCALE THIS DRAWING

REV	DESCRIPTION	DATE	DESIGNER
H	FOR CLIENT REVIEW	25/07/2024	CESAR
I	FOR CLIENT REVIEW	30/07/2024	FABIOLA
J	FOR CLIENT REVIEW	12/08/2024	NELSON
K	FOR CLIENT REVIEW	21/08/2024	RUBA
L	FOR CLIENT REVIEW	10/09/2024	CESAR

COPYRIGHT © THIS DRAWING IS THE PROPERTY OF DESIGN AND APPROVAL PTY LTD. DESIGN AND COPYRIGHT ARE DESIGNED BY DESIGN AND APPROVAL PTY LTD. THE DRAWING IS NOT TO BE COPIED, REPRODUCED, RETAINED OR DISCLOSED TO ANY UNAUTHORISED PERSONS / COMPANIES. ALL RIGHTS RESERVED.

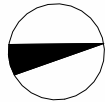

1 2 3 4 5 6

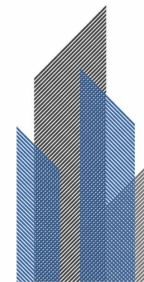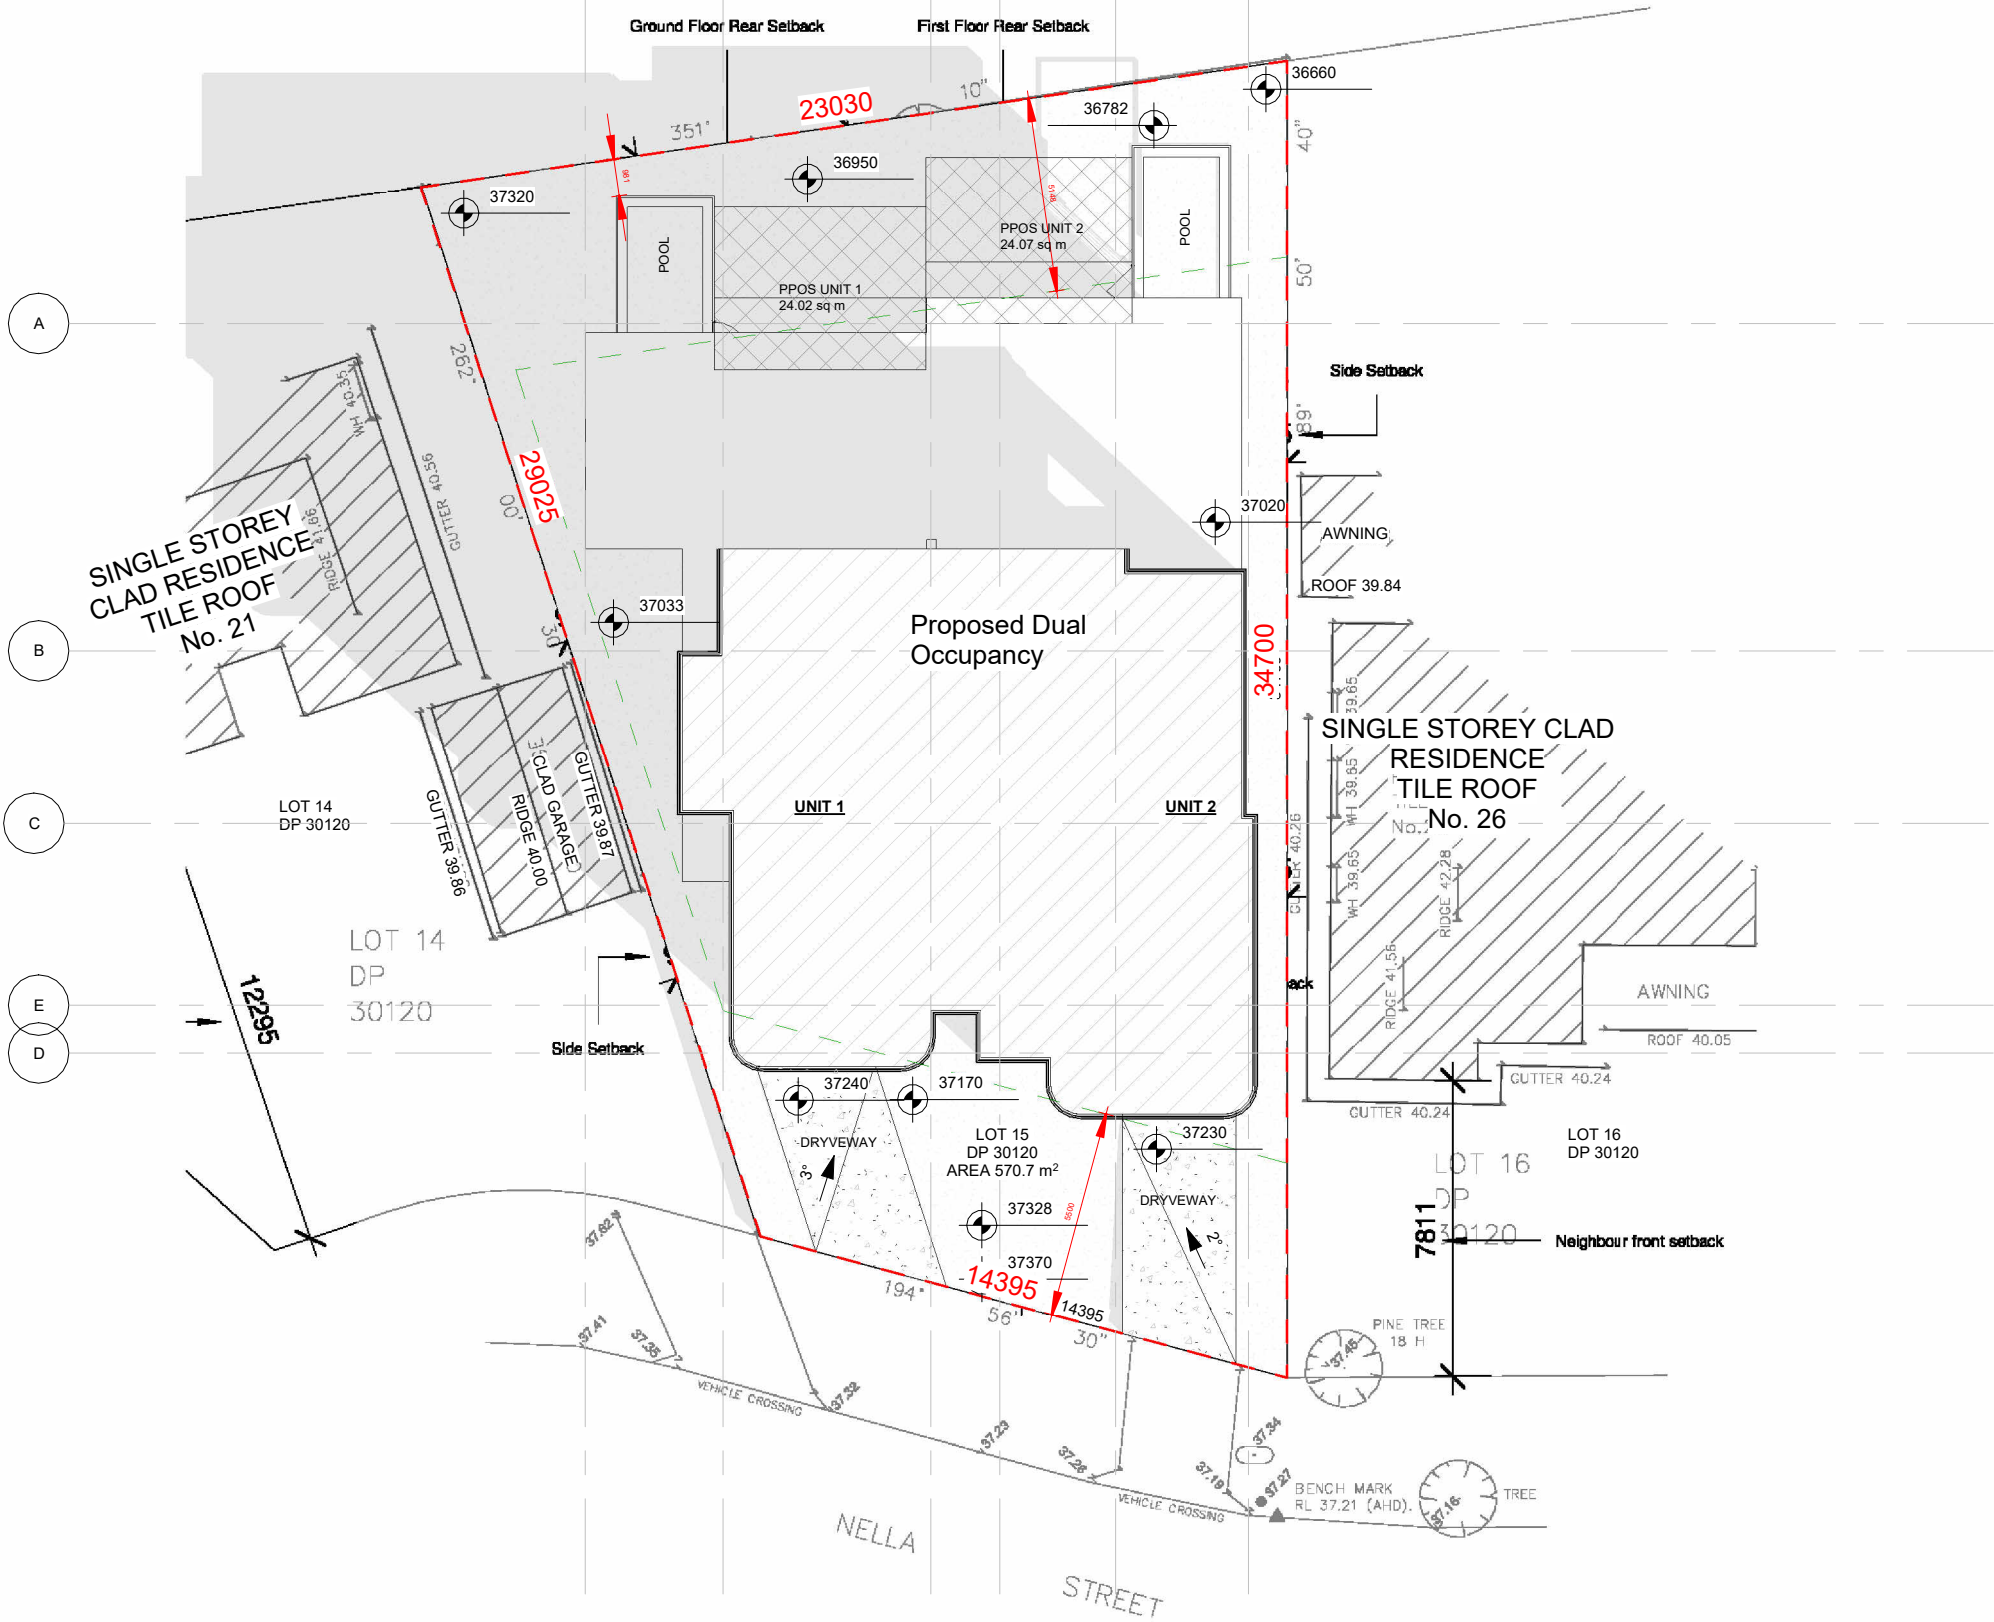

DESIGN & APPROVAL GROUP

Phone: 1300 093 713 Email: info@designandapproval.com.au Website: www.designandapproval.com.au

DRAWING TITLE: PROPOSED SITE PLAN

PROJECT ADDRESS: 23 Nella Street, Padstow

PROJECT DESCRIPTION: Proposed Dual Occupancy

DRAWING NUMBER: A103

REVISION: L **DRAWN BY:** CG

PAGE SIZE: A3 **REVIEWED BY:** AJ

DATE: 10 SEPTEMBER 2024 **ISSUE:** DA ONGOING

Notes:
1. All dimensions are in millimetres.
2. All dimensions are to be checked on site.
3. Any discrepancy between the architectural drawing and other drawings relevant for construction should be notified before commencement.

*DO NOT SCALE THIS DRAWING

REV	DESCRIPTION	DATE	DESIGNER
H	FOR CLIENT REVIEW	25/07/2024	CESAR
I	FOR CLIENT REVIEW	30/07/2024	FABIOLA
J	FOR CLIENT REVIEW	12/08/2024	NELSON
K	FOR CLIENT REVIEW	21/08/2024	RUBA
L	FOR CLIENT REVIEW	10/09/2024	CESAR

COPYRIGHT © THIS DRAWING IS THE PROPERTY OF DESIGN AND APPROVAL PTY LTD. DESIGN AND COPYRIGHT ARE DESIGNED BY DESIGN AND APPROVAL PTY LTD. THE DRAWING IS NOT TO BE COPIED, REPRODUCED, RETAINED OR DISCLOSED TO ANY UNAUTHORISED PERSONS / COMPANIES. ALL RIGHTS RESERVED.