



NEIGHBOUR NOTIFICATION PLAN

Scale 1 : 250

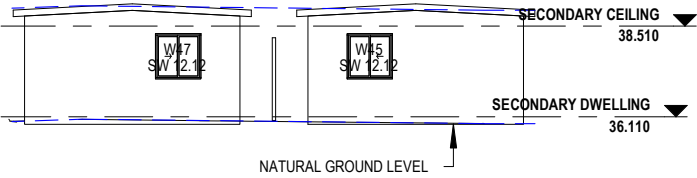


SECONDARY DWELLING EAST ELEVATION

Scale 1 : 200

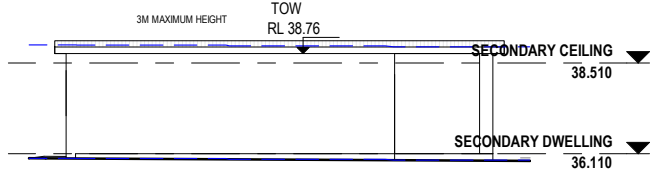


SECONDARY DWELLING LOT 2 NORTH ELEVATION

Scale 1 : 200

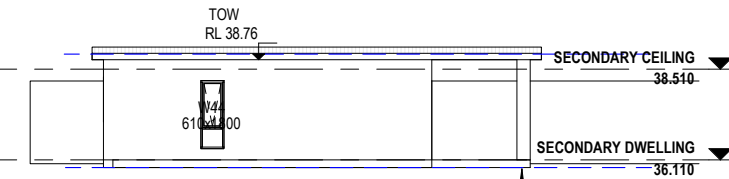


SECONDARY DWELLING LOT 1 NORTH ELEVATION

Scale 1 : 200

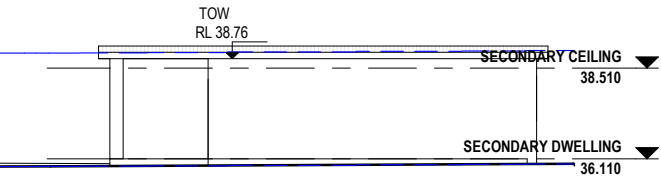


SECONDARY DWELLING LOT 1 SOUTH ELEVATION

Scale 1 : 200

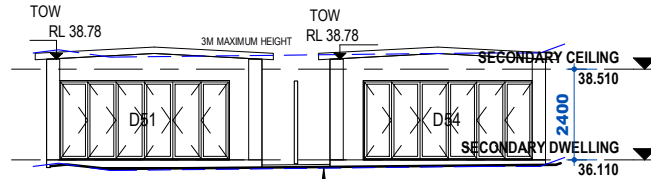


SECONDARY DWELLING WEST ELEVATION

Scale 1 : 200

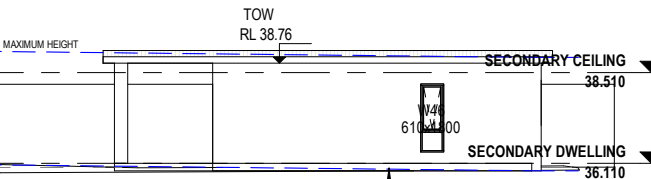


SECONDARY DWELLING LOT 2 SOUTH ELEVATION

Scale 1 : 200

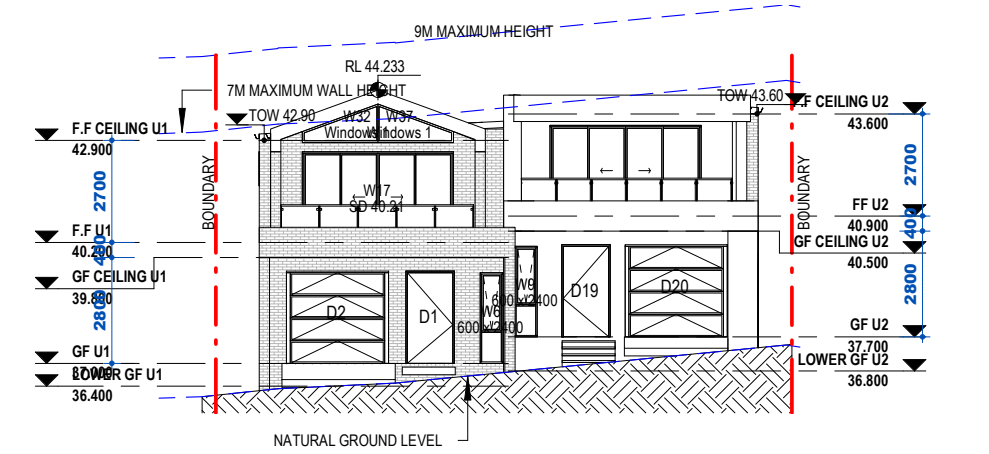


Elevation Front

Scale 1 : 200

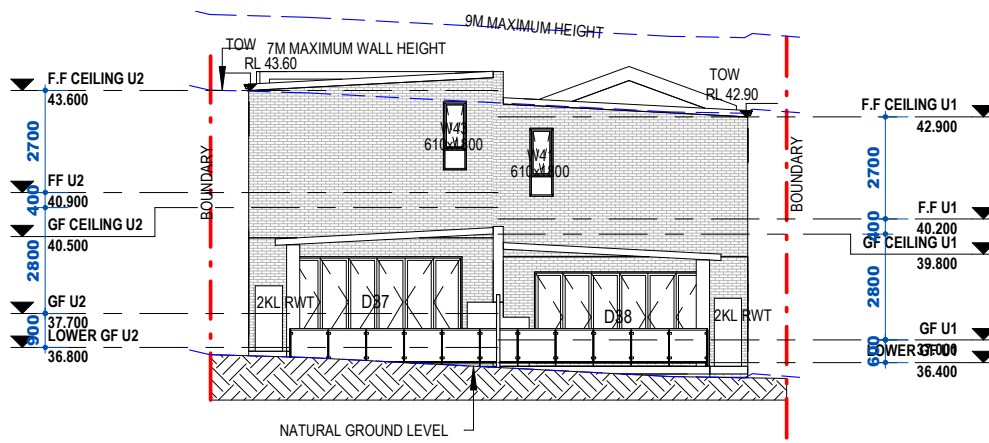


Elevation Rear

Scale 1 : 200

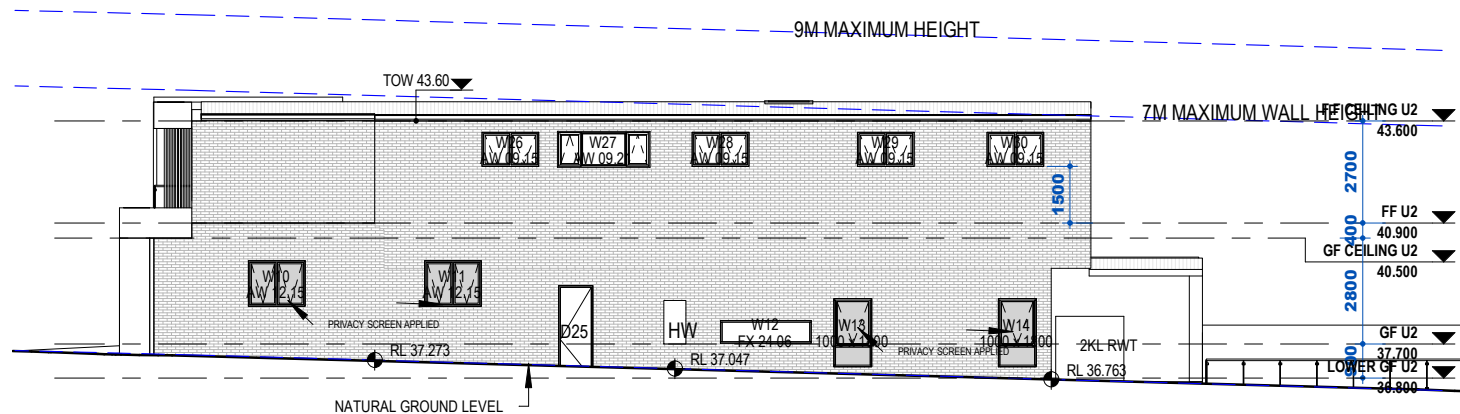

Elevation 1 - a

Scale 1 : 200

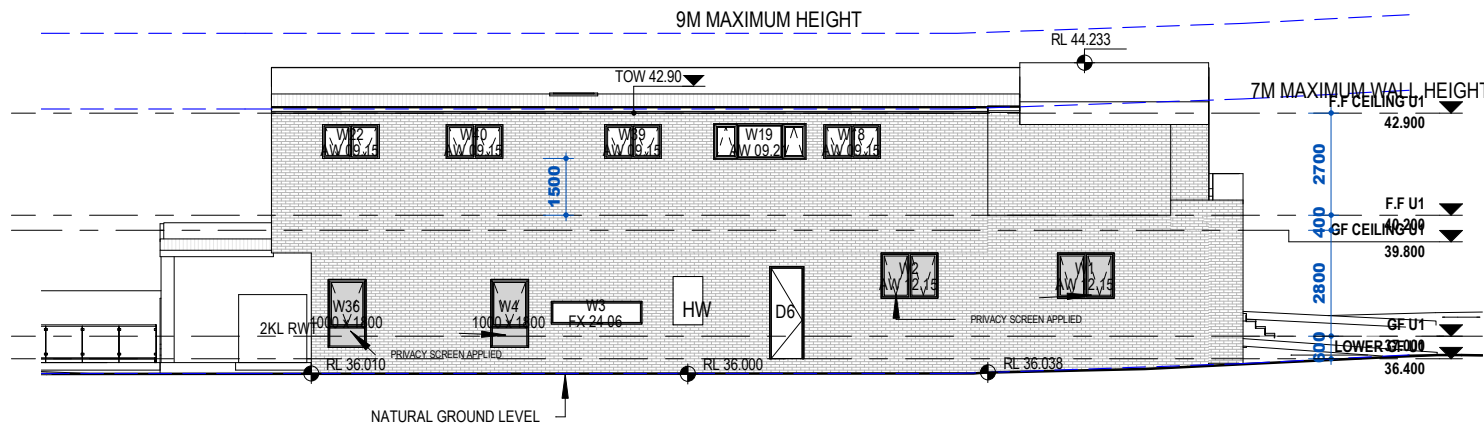

Elevation 2 - a

Scale 1 : 200

© COPYRIGHT

THIS DOCUMENT IS SUBJECT TO COPYRIGHT LAWS & MAY NOT BE COPIED IN PART OF WHOLE WITHOUT THE WRITTEN PERMISSION OF JMJ HOMES PTY LTD

NOTES:

1. ALL DIMENSIONS AND FLOOR AREAS TO BE VERIFIED PRIOR TO THE COMMENCEMENT OF ANY BUILDING WORK.
2. ANY DISCREPANCIES ARE TO BE CONFIRMED BY THE DESIGNER.
3. LEVELS SHOWN ARE APPROXIMATE UNLESS ACCOMPANIED BY REDUCED LEVELS BY A REGISTERED SURVEYOR.
4. FIGURED DIMENSIONS ARE TO BE TAKEN IN PREFERENCE TO SCALING.
5. ALL BOUNDARY CLEARANCE MUST BE VERIFIED BY THE SURVEYOR PRIOR TO THE COMMENCEMENT OF ANY BUILDING WORK.
6. WHERE ENGINEERING OR HYDRAULIC DRAWINGS ARE REQUIRED, SUCH MUST TAKE PREFERENCE TO THIS DRAWINGS.
7. ALL SERVICES TO BE LOCATED AND VERIFIED BY THE BUILDER PRIOR TO THE COMMENCEMENT OF ANY BUILDING WORK.

Issued for: CDC
Designed by: KAC
Drawn by: KAC
Checked by: R.B
Issued Date: 10/08/24



Drawing Title
016 NEIGHBOUR NOTIFICATION PLAN
SCALE@A2 As indicated

PROJECT TITLE:
29 Queensbury Road Padstow Height
CLIENTS:



52 Hall Street, Bondi Beach, NSW, 2026
info@mjhomes.com.au
0456 888 444