

EDUCATIONAL ESTABLISHMENT
83 JOCELYN STREET, CHESTER HILL

We acknowledge the CABROGAL People who are the Traditional Owners of the land on which we are proposing this project. We recognise their continuing connection to land, waters and culture. We pay our respects to their Elders past, present and emerging.



DRAWING LIST

SHEET	DRAWING	REV.
A000	COVER SHEET	H
A001	COMPLIANCE SUMMARY	C
A100	SITE ANALYSIS	C
A101	SITE PLAN	C
A102	EXISTING GROUND FLOOR	C
A103	EXISTING FIRST FLOOR	C
A110	DEMOLITION GROUND PLAN	C
A111	DEMOLITION FIRST FLOOR PLAN	C
A200	GROUND FLOOR PLAN	E
A201	GROUND FLOOR - ADMINISTRATION	E
A202	GROUND FLOOR - KITCHEN & HALL	C
A203	GROUND FLOOR - EARLY YEARS GLS	C
A204	GROUND FLOOR - GLS + CREATIVE ARTS ROOM	C
A205	GROUND FLOOR - GARDEN OF KNOWLEDGE	C
A206	GROUND FLOOR - GLS + LIBRARY	C
A207	GROUND FLOOR - NEW ADMIN OFFICE	E
A208	GROUND FLOOR - SPORTSFIELD	E
A209	FIRST FLOOR	C
A210	FIRST FLOOR - CLOSE UP	C
A211	GROUND FLOOR PLAN 1-750	E
A301	STREET ELEVATIONS	E
A303	BUILDING A ELEVATIONS	C
A304	BUILDING B ELEVATIONS	C
A305	BUILDING C ELEVATIONS	C
A306	BUILDING D ELEVATIONS	C
A307	BUILDING E ELEVATIONS	C
A308	BUILDING F ELEVATIONS	C
A309	BUILDING G ELEVATIONS	C
A310	BUILDING H ELEVATIONS	C
A311	BUILDING I ELEVATIONS	C
A312	BUILDING J ELEVATIONS	C
A313	BUILDING K ELEVATIONS	C
A314	BUILDING L ELEVATIONS	C
A315	BUILDING M ELEVATIONS	C
A400	DETAIL SECTION	C
A401	SECTIONS	D
A402	SECTIONS	C
A700	TYPICAL CLASSROOM PLANS	B
A900	WINDOW AND DOOR SCHEDULES	C
A910	SHADOW DIAGRAMS	C
A920	FSR, LANDSCAPE DIAGRAM AND FENCING PLAN	D
A921	PLAY AREA FSR DIAGRAM	D
A930	AREA SCHEDULE	C
A940	NOTIFICATION PLAN	D
A941	NOTIFICATION ELEVATIONS	C
A942	NOTIFICATION ELEVATIONS	C
A943	NOTIFICATION ELEVATIONS	C
A944	NOTIFICATION ELEVATIONS	C

COMPLIANCE - PRIMARY CONTROLS
COUNCIL: CANTERBURY-BANKSTOWN COUNCIL
ZONING: R2 - EDUCATIONAL ESTABLISHMENTS
ITEM

ITEM		PROPOSED	STANDARD / CONTROL	COMPLIANCE	
SITE AREA		8300 m²			
MAX BUILDING HEIGHT		N/A No changes to the Existing Structure	9 m	YES	
SETBACKS					
	FRONT		N/A No changes to Existing Setback	9 m	YES
	REAR		N/A No changes to Existing Setback	5 m	YES
	SIDE SETBACK		N/A No changes to Existing Setback	5 m	YES
FSR / GFA					
	GROUND		1694 m²		
	FIRST		107 m²		
	TOTAL		1801 m² / 0.21:6	4980 m² / 0.6:1	YES
PLAY AREA GFA					
			3195 m²	2736 m²	
LANDSCAPED AREA					
			2049 m² (24.8%)	N/A	YES

FURFARO

ARCHITECTS

ABN: 77 645 253 407
T 02 9818 1399
W furfaroarchitects.com.au
E hello@furfaroarchitects.com.au

NOMINATED ARCHITECT
Rocco Furfaro
Reg No. 11564



COPYRIGHT AND GENERAL NOTES
THIS DRAWING AND DESIGN IS SUBJECT TO COPYRIGHT AND SHALL NOT BE COPIED IN WHOLE OR IN PART WITHOUT THE WRITTEN PERMISSION OF FURFARO ARCHITECTS. ALL DIMENSIONS TO BE VERIFIED BY BUILDER/CONTRACTOR PRIOR TO COMMENCEMENT OF WORKS. BOUNDARY DIMENSIONS & ALL LEVELS SUBJECT TO CONFIRMATION BY BUILDER. USE FIGURED DIMENSIONS ONLY. DO NOT SCALE FROM PLANS. ALL WORKS TO COMPLY WITH THE RELEVANT AUSTRALIAN STANDARDS. ANY DISCREPANCIES ARE TO BE REFERRED TO THE ARCHITECT/ DESIGNER PRIOR TO COMMENCEMENT OF WORK. NO RESPONSIBILITY WILL BE ACCEPTED FOR THE IMPROPER USE OF THIS DRAWING. ARCHITECTURAL DRAWINGS INDICATE DESIGN INTENT ONLY. BUILDER IS TO ENSURE THAT ALL CONSTRUCTION IS IN ACCORDANCE WITH ALL RELEVANT AUSTRALIAN STANDARDS, LEGISLATION, POLICIES, BUILDING CODE OF AUSTRALIA, DEVELOPMENT CONSENT AND ANY OTHER COUNCIL OR CERTIFIER'S REQUIREMENTS.
DO NOT SCALE DRAWING. VERIFY ALL DIMENSIONS ON SITE. REPORT ANY DISCREPANCIES IN DOCUMENTATION TO ARCHITECT.

REV	DATE	NOTES
A	23.08.24	ISSUED FOR DA SUBMISSION
B	20.01.25	AMENDED AS PER RFI
C	09.05.25	AMENDED AS PER RFI

STATUS
DA SUBMISSION

CLIENT
AL SADIQ COLLEGE

PROJECT
EDUCATIONAL ESTABLISHMENT

ADDRESS
83 JOCELYN STREET, CHESTER HILL **NSW**

DRAWING NO.
A001

DRAWING TITLE
COMPLIANCE SUMMARY

DRAWN BY
EM

SCALE
1 : 1 @ A3



FURFARO

ARCHITECTS

ABN: 77 645 253 407
T 02 9818 1399
W furfaroarchitects.com.au
E hello@furfaroarchitects.com.au

NOMINATED ARCHITECT
Rocco Furfaro
Reg No. 11564



COPYRIGHT AND GENERAL NOTES
THIS DRAWING AND DESIGN IS SUBJECT TO COPYRIGHT AND SHALL NOT BE COPIED IN WHOLE OR IN PART WITHOUT THE WRITTEN PERMISSION OF FURFARO ARCHITECTS. ALL DIMENSIONS TO BE VERIFIED BY BUILDER/CONTRACTOR PRIOR TO COMMENCEMENT OF WORKS. BOUNDARY DIMENSIONS & ALL LEVELS SUBJECT TO CONFIRMATION BY BUILDER. USE FIGURED DIMENSIONS ONLY. DO NOT SCALE FROM PLANS. ALL WORKS TO COMPLY WITH THE RELEVANT AUSTRALIAN STANDARDS. ANY DISCREPANCIES ARE TO BE REFERRED TO THE ARCHITECT/DESIGNER PRIOR TO COMMENCEMENT OF WORK. NO RESPONSIBILITY WILL BE ACCEPTED FOR THE IMPROPER USE OF THIS DRAWING. ARCHITECTURAL DRAWINGS INDICATE DESIGN INTENT ONLY. BUILDER IS TO ENSURE THAT ALL CONSTRUCTION IS IN ACCORDANCE WITH ALL RELEVANT AUSTRALIAN STANDARDS, LEGISLATION, POLICIES, BUILDING CODE OF AUSTRALIA, DEVELOPMENT CONSENT AND ANY OTHER COUNCIL OR CERTIFIER'S REQUIREMENTS.
DO NOT SCALE DRAWING. VERIFY ALL DIMENSIONS ON SITE. REPORT ANY DISCREPANCIES IN DOCUMENTATION TO ARCHITECT.

REV	DATE	NOTES
A	23.08.24	ISSUED FOR DA SUBMISSION
B	20.01.25	AMENDED AS PER RFI
C	09.05.25	AMENDED AS PER RFI


STATUS
DA SUBMISSION
CLIENT
AL SADIQ COLLEGE
PROJECT
EDUCATIONAL ESTABLISHMENT
ADDRESS
83 JOCELYN STREET, CHESTER HILL


NSW

DRAWING NO.
A100
DRAWING TITLE
SITE ANALYSIS
DRAWN BY
EM

0 20m 40m 60m 80m 100m 120m

SCALE
1 : 2000 @ A3

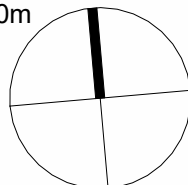

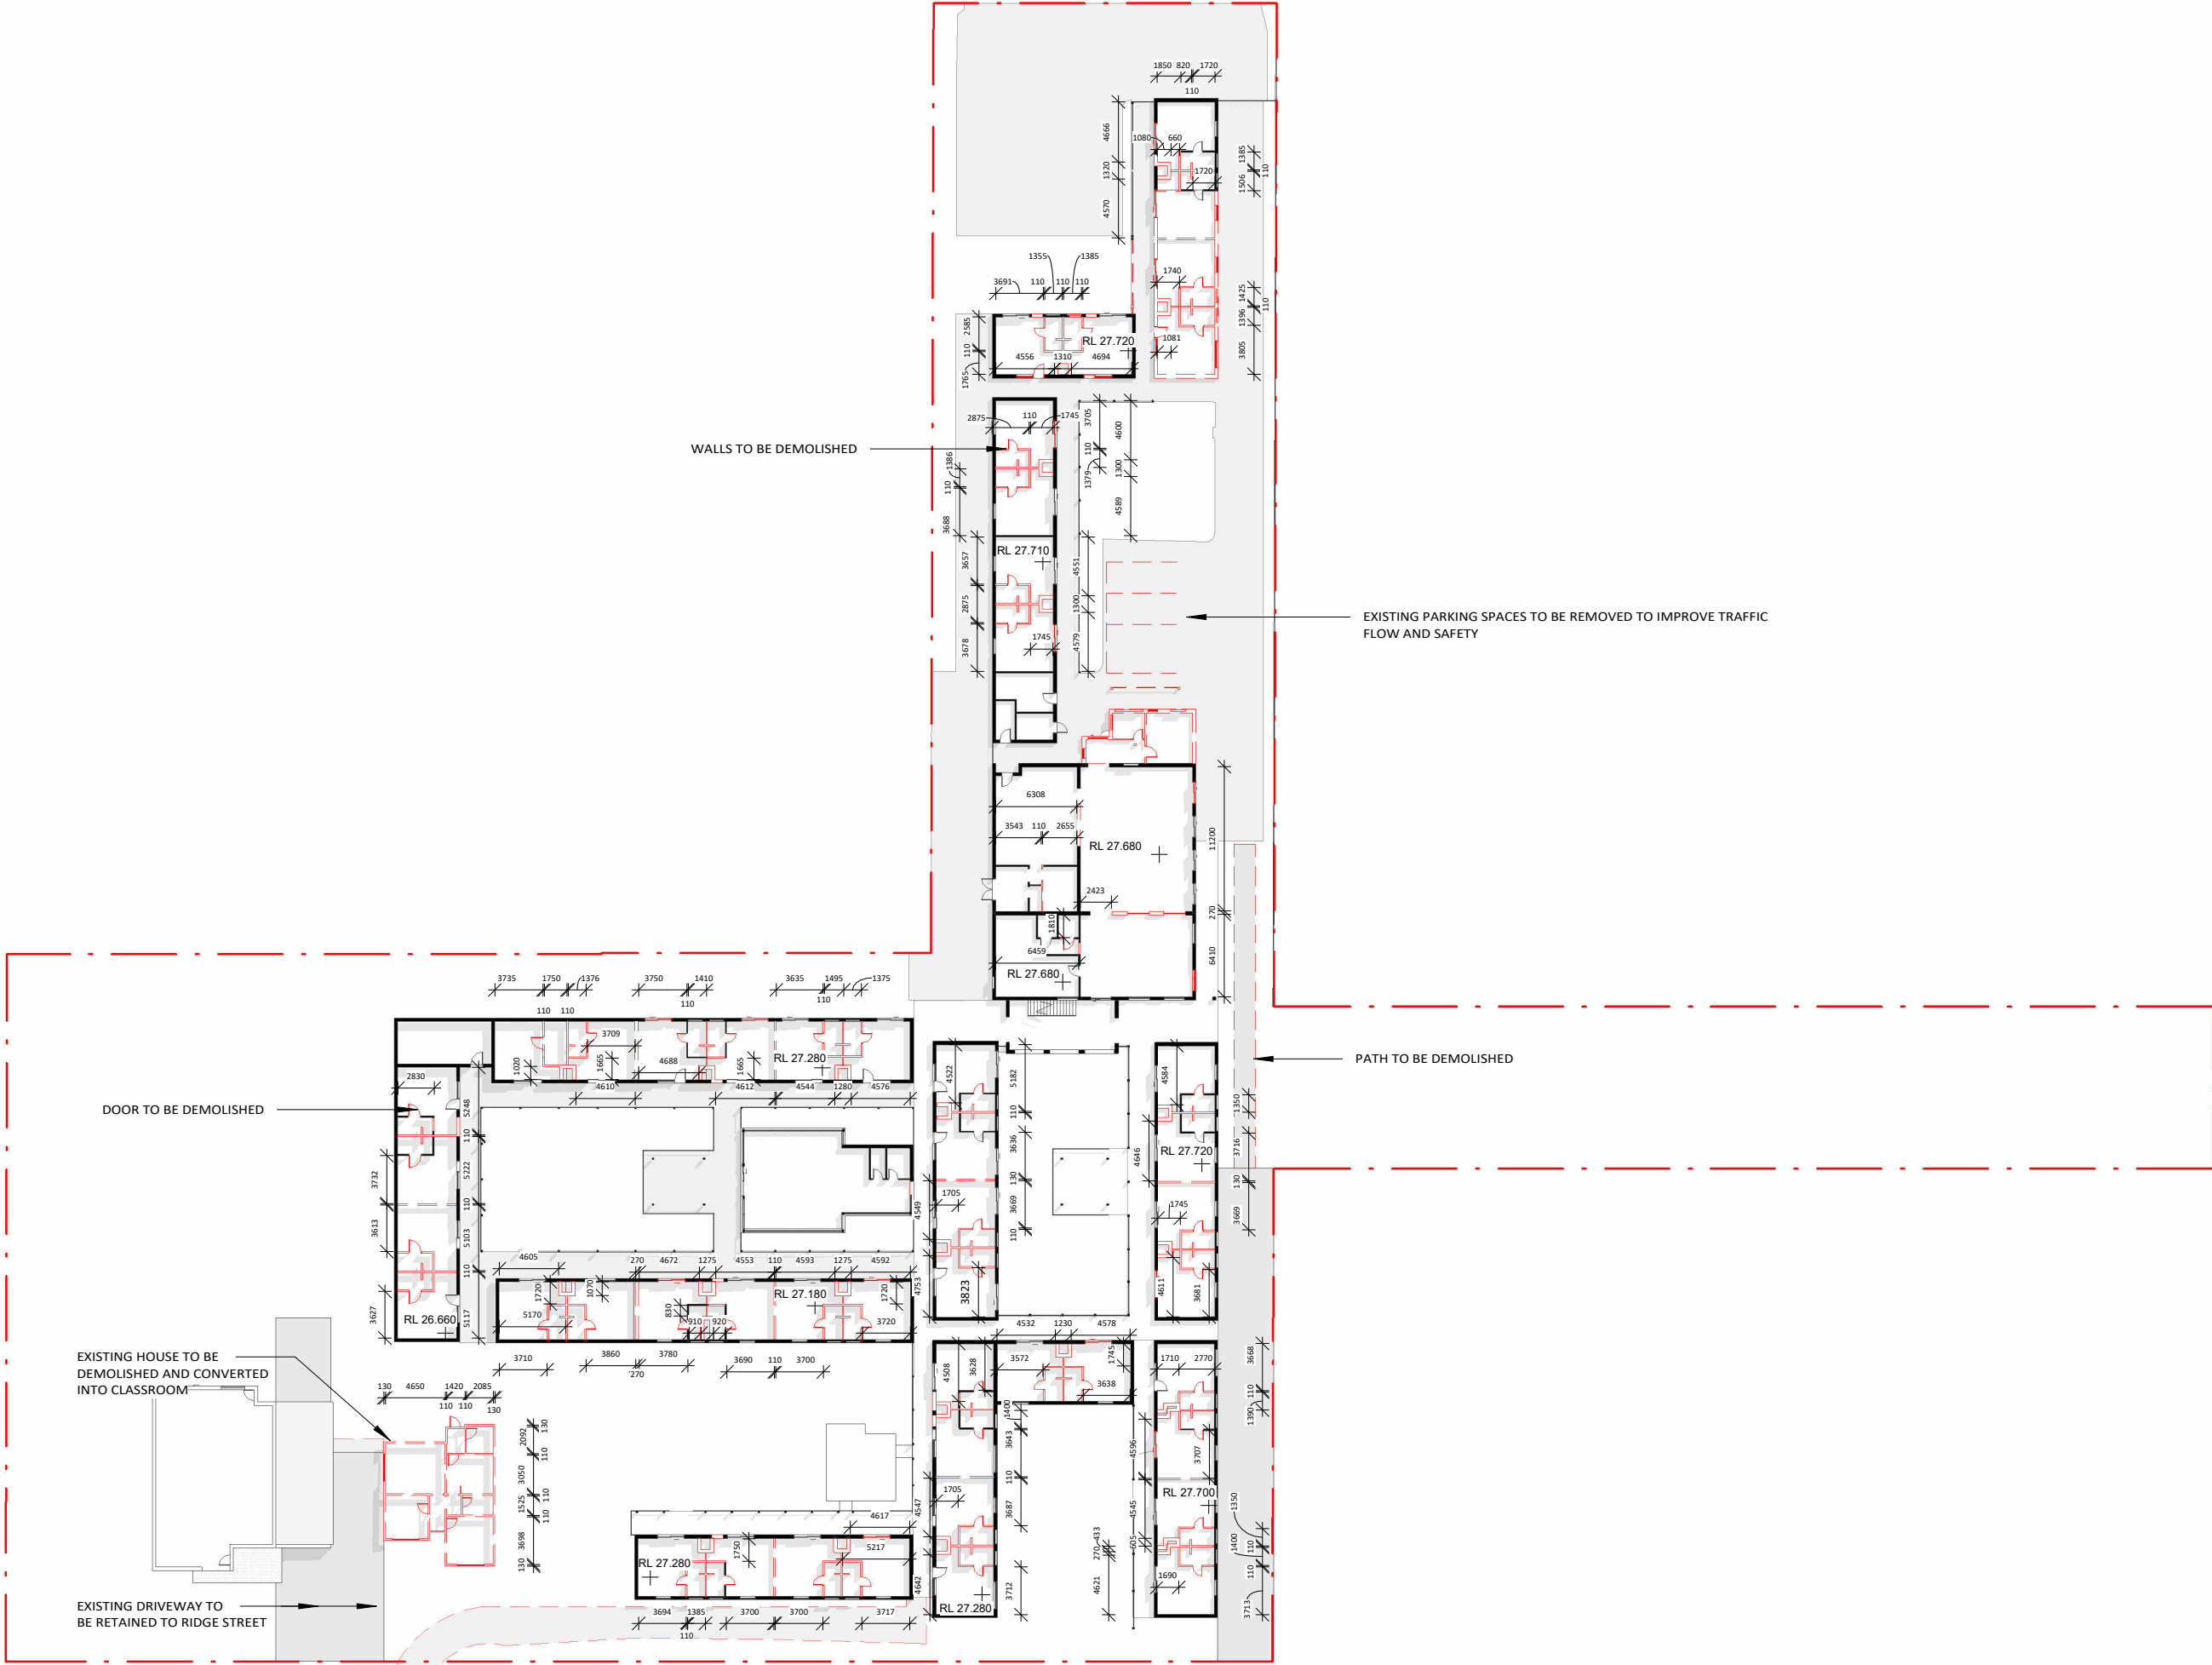

REV	DATE	NOTES
A	23.08.24	ISSUED FOR DA SUBMISSION
B	20.01.25	AMENDED AS PER RFI
C	09.05.25	AMENDED AS PER RFI

STATUS
DA SUBMISSION

CLIENT
AL SADIQ COLLEGE

PROJECT
EDUCATIONAL ESTABLISHMENT



ADDRESS
83 JOCELYN STREET, CHESTER HILL


NSW

DRAWING NO.
A110

DRAWING TITLE
DEMOLITION GROUND PLAN

DRAWN BY
EM

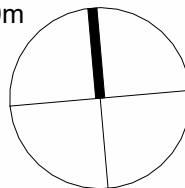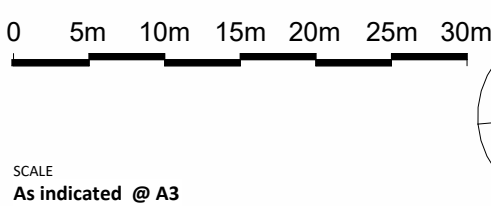

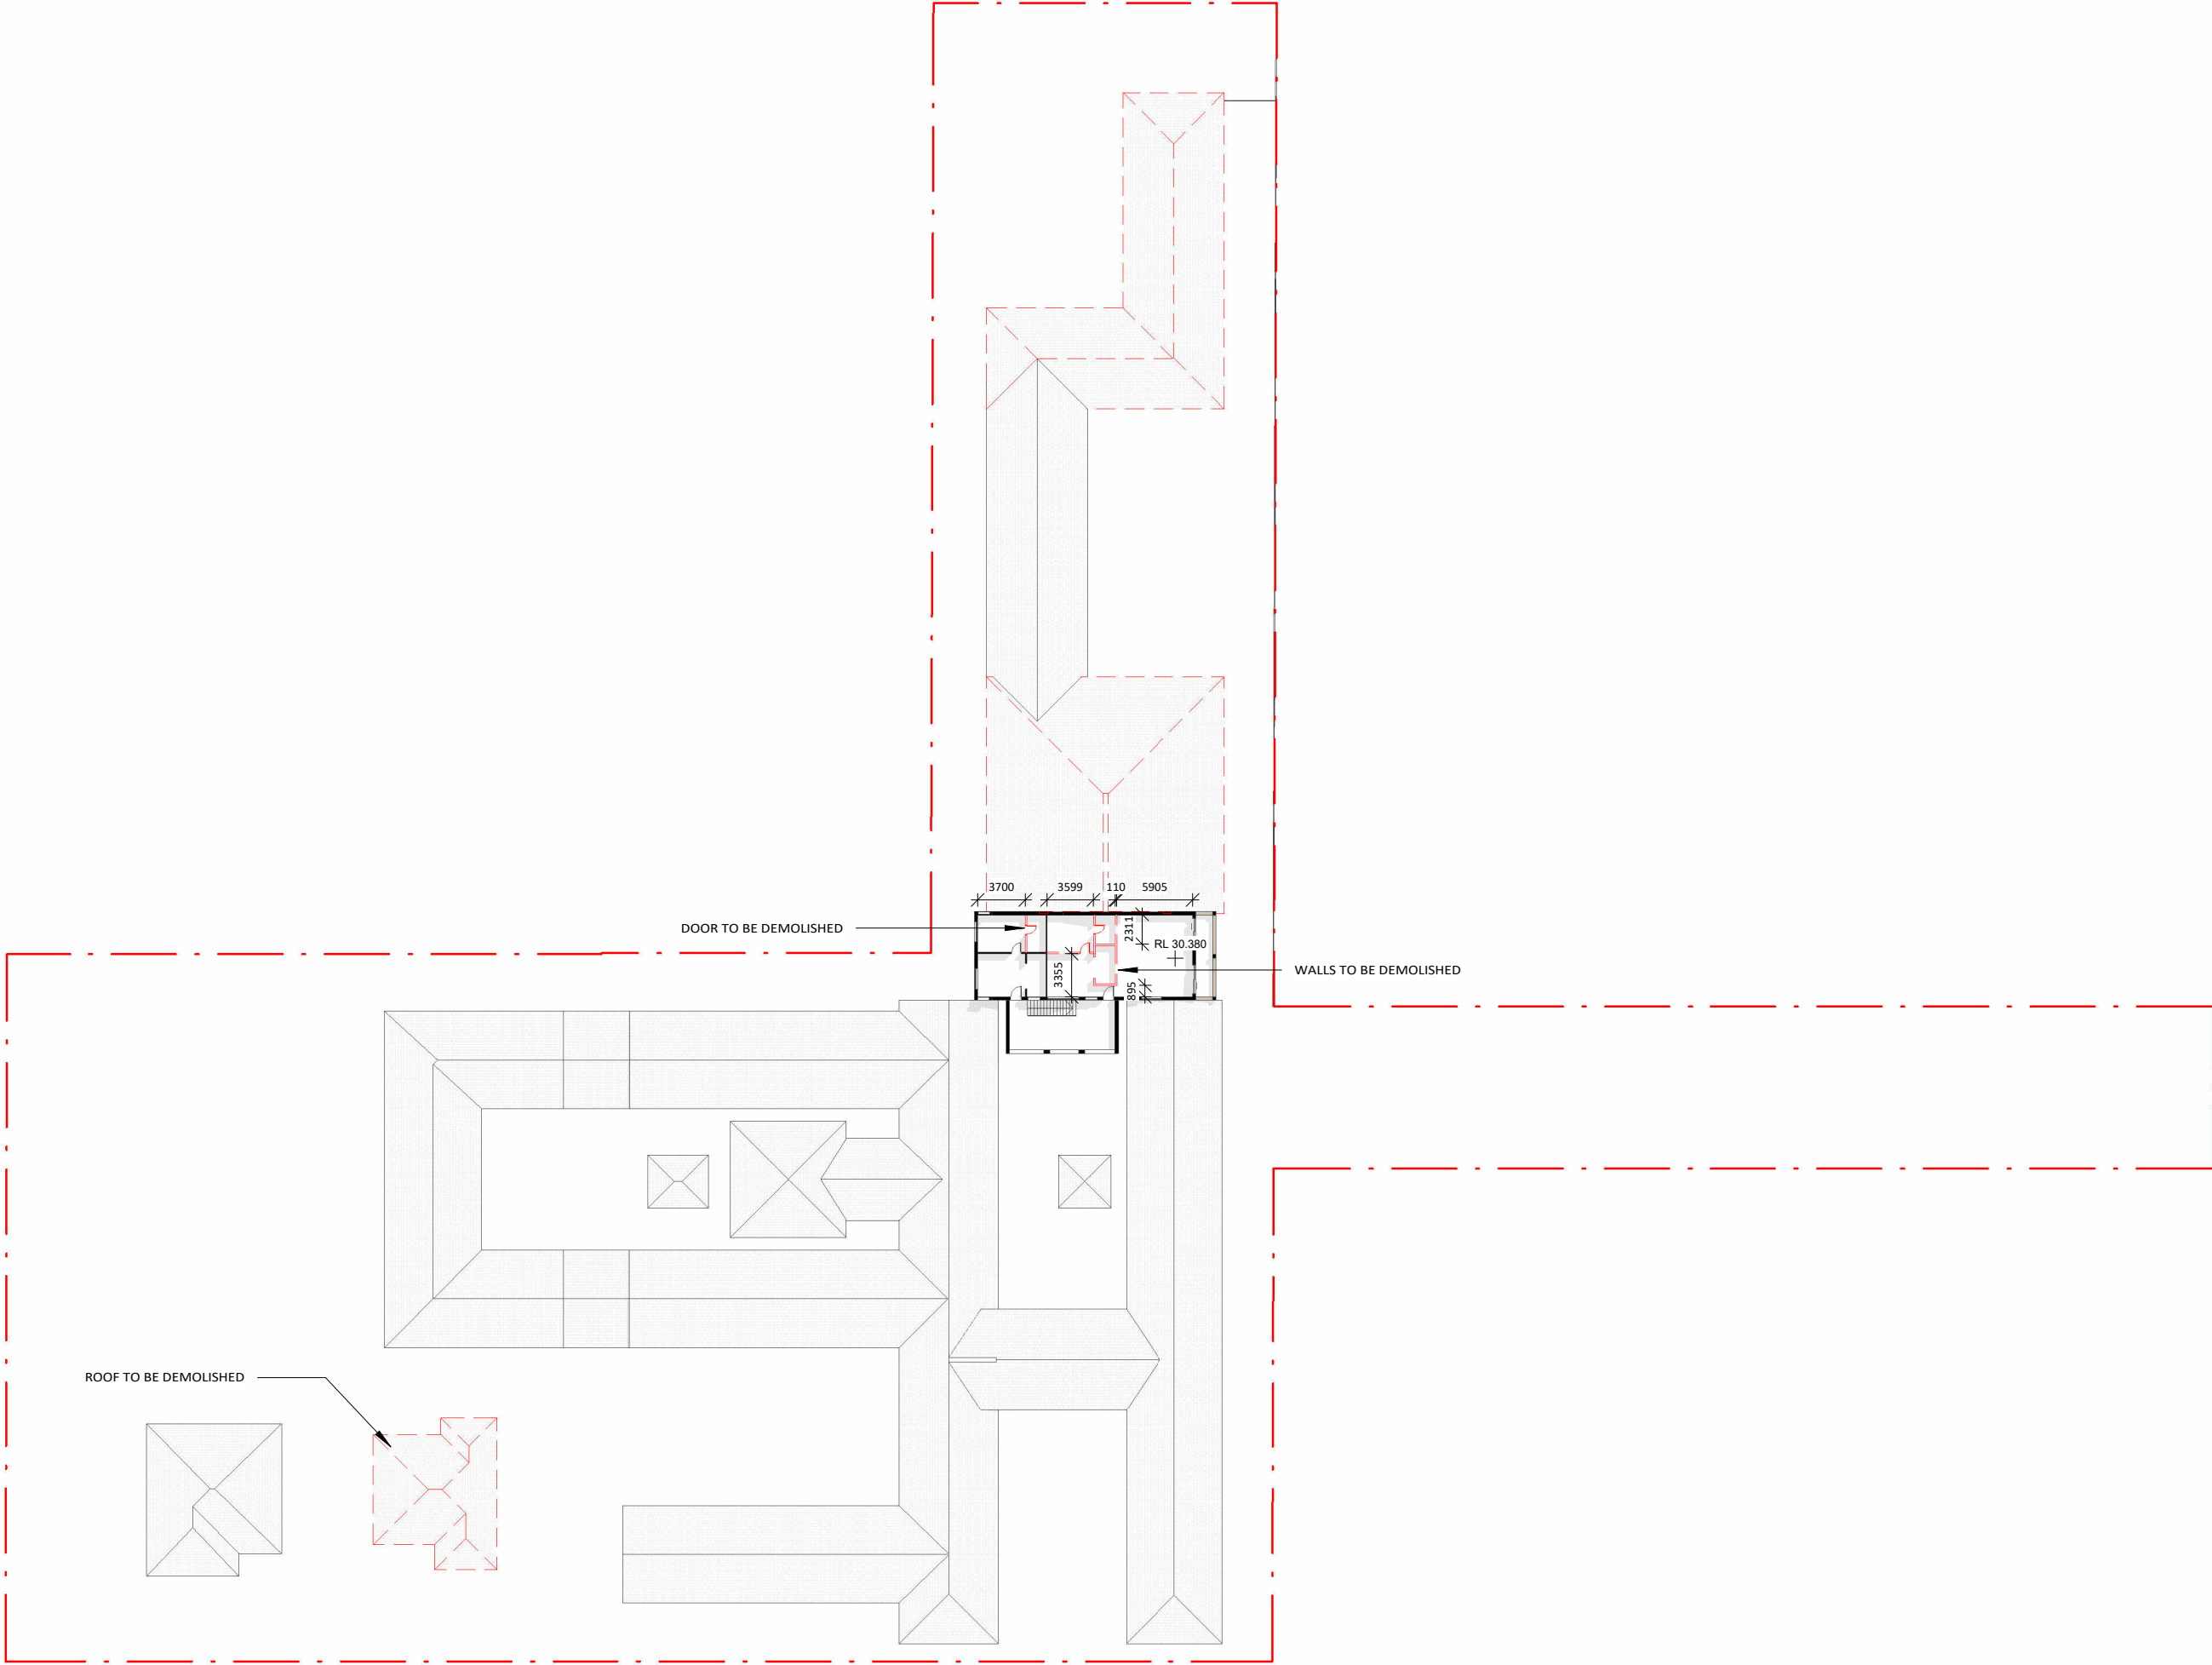

REV	DATE	NOTES
A	23.08.24	ISSUED FOR DA SUBMISSION
B	20.01.25	AMENDED AS PER RFI
C	09.05.25	AMENDED AS PER RFI

STATUS
DA SUBMISSION

CLIENT
AL SADIQ COLLEGE

PROJECT
EDUCATIONAL ESTABLISHMENT

ADDRESS
83 JOCELYN STREET, CHESTER HILL

NSW


DRAWING NO.
A111




DRAWING TITLE
DEMOLITION FIRST FLOOR PLAN

DRAWN BY
EM


0 5m 10m 15m 20m 25m 30m

SCALE
As indicated @ A3

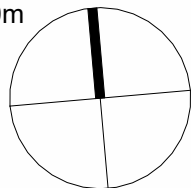

   **EXISTING**
 **PROPOSED**
 **DEMOLISHED**

NOTE: The existing Reduced Levels (RLs) of the existing structure (e.g., roof, slab, etc.) are to be maintained throughout the property, unless otherwise specified.

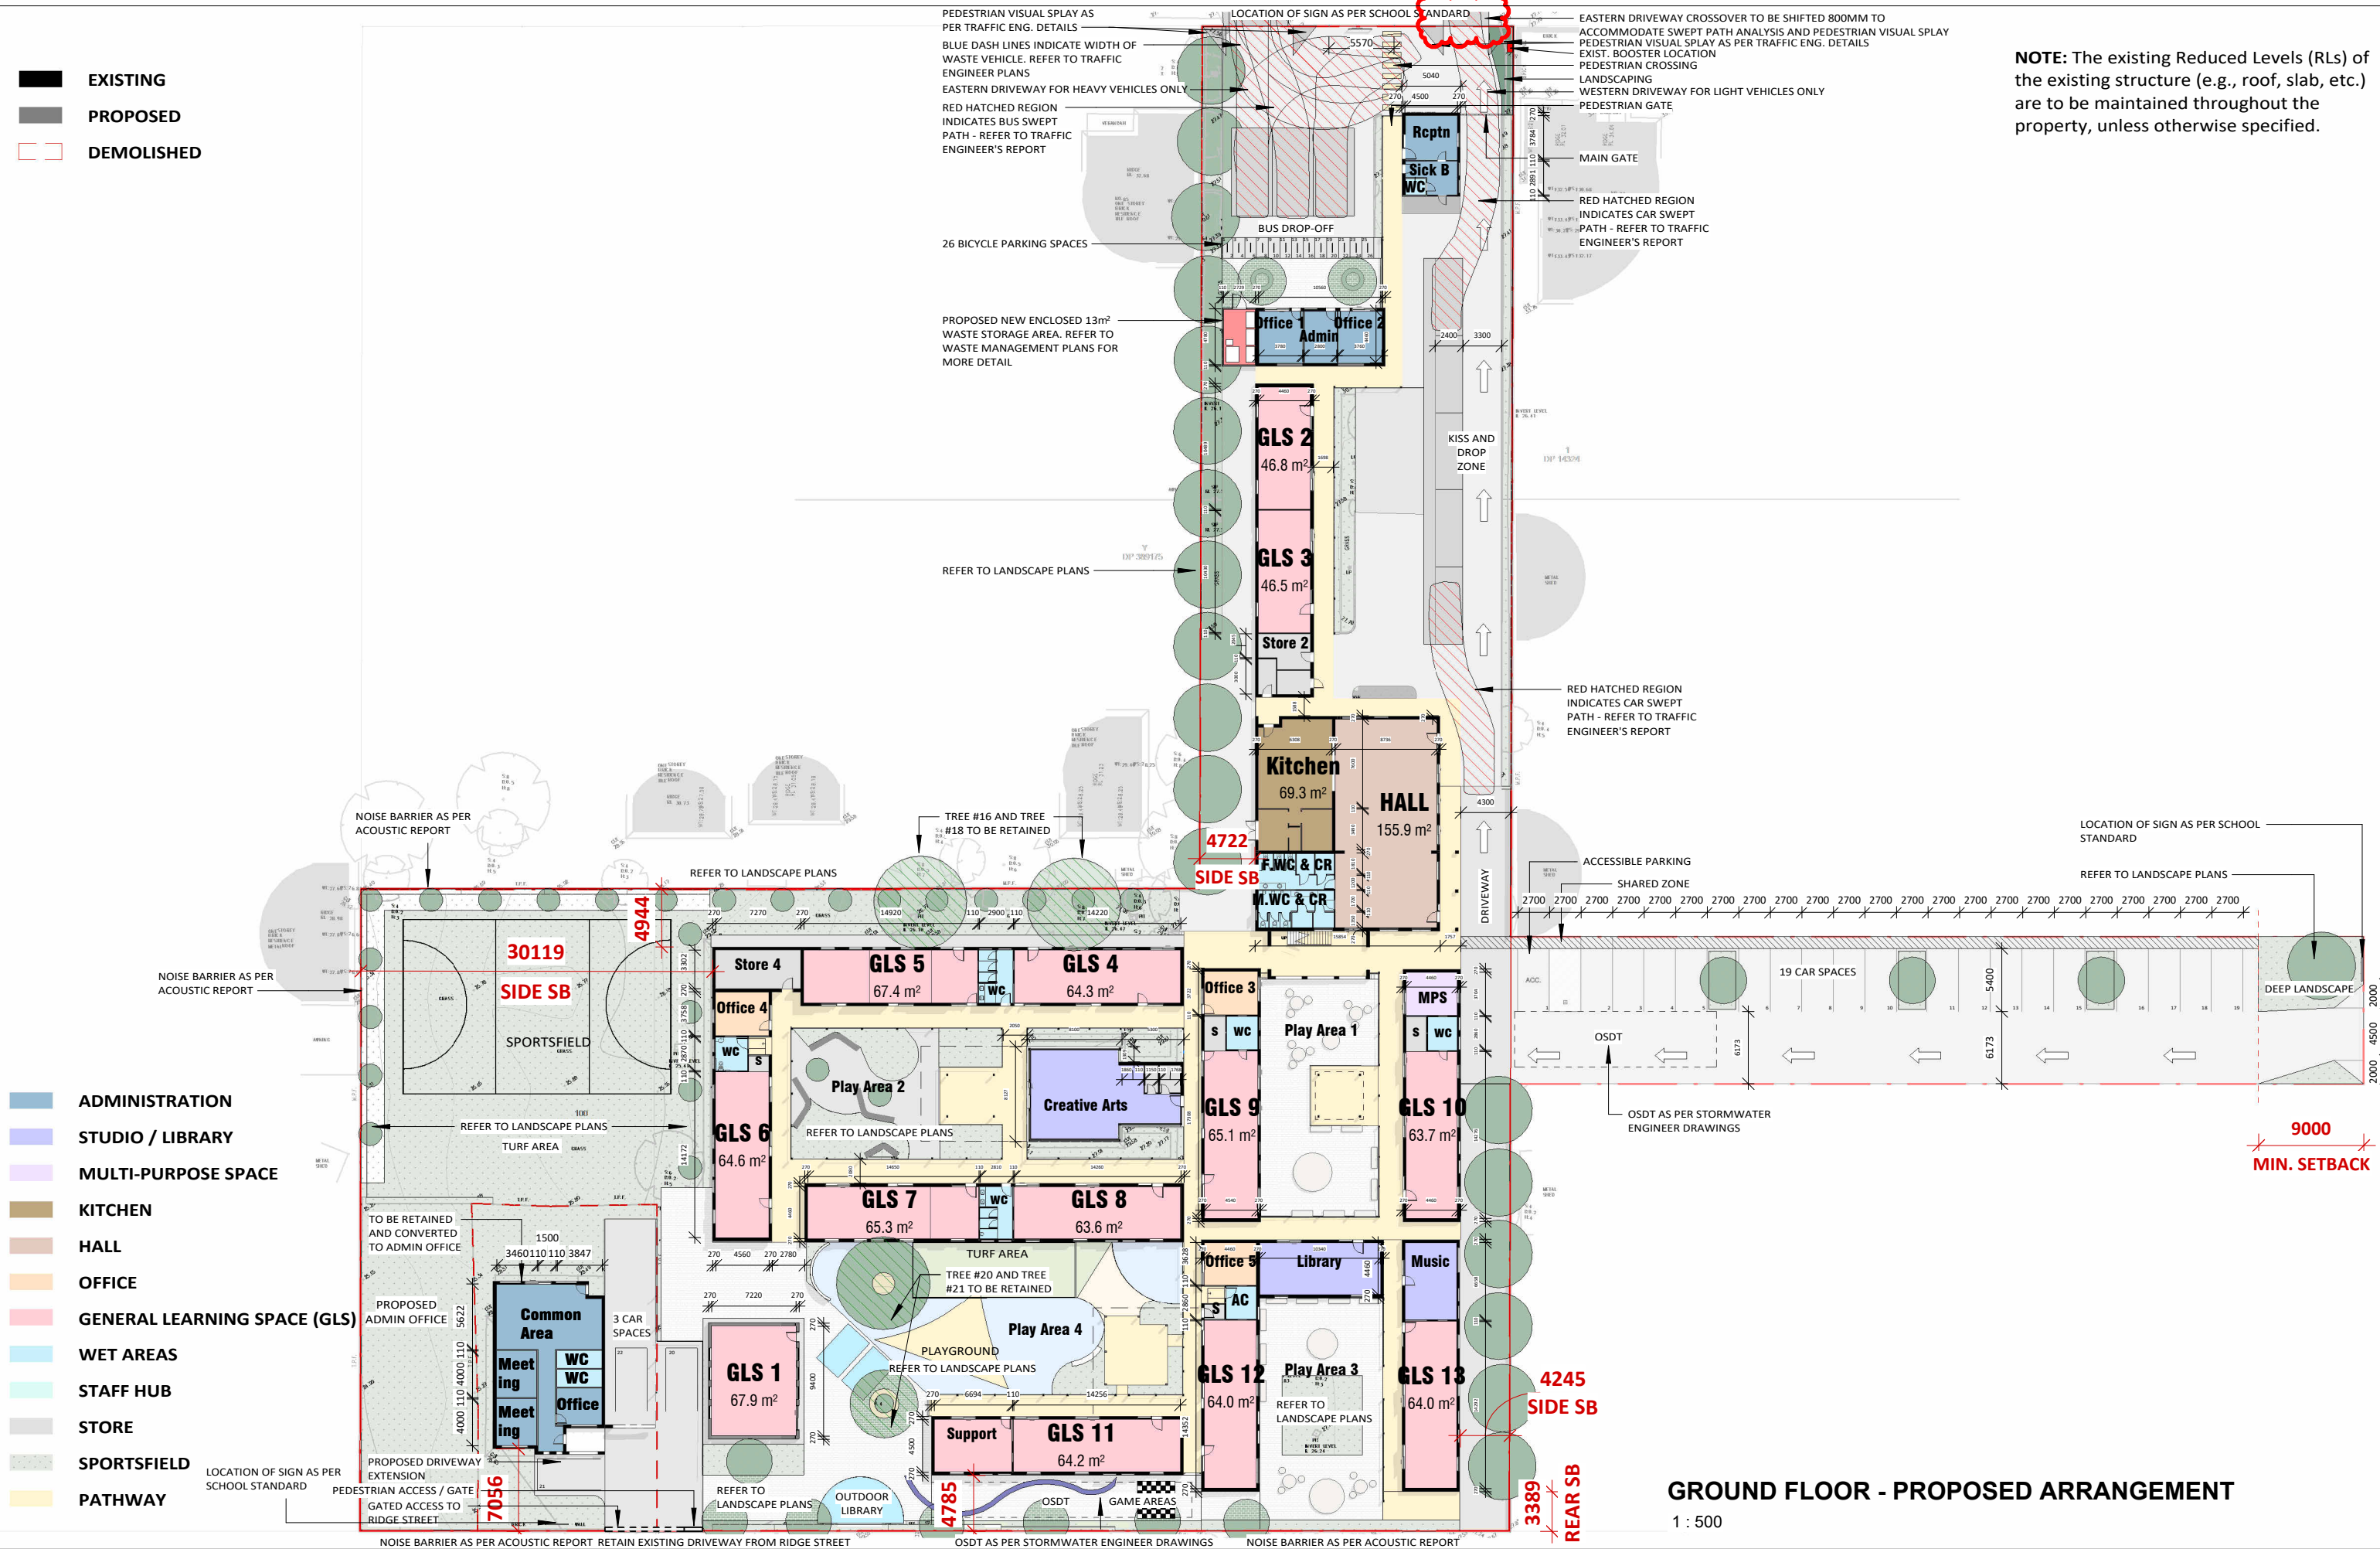

GROUND FLOOR - PROPOSED ARRANGEMENT

FURFARO
ARCHITECTS

ABN: 77 645 253 407
T 02 9818 1399
W furfaroarchitects.com.au
E hello@furfaroarchitects.com.au

NOMINATED ARCHITECT
Rocco Furfaro
Reg No. 11564



COPYRIGHT AND GENERAL NOTES

THIS DRAWING AND DESIGN IS SUBJECT TO COPYRIGHT AND SHALL NOT BE COPIED IN WHOLE OR IN PART WITHOUT THE WRITTEN PERMISSION OF FURFARO ARCHITECTS. ALL DIMENSIONS SHALL BE CONFIRMED BY A QUALIFIED PROFESSIONAL ENGINEER OR COMMENCEMENT OF WORKS. BOUNDARY DIMENSIONS AND LEVELS SUBJECT TO CONFIRMATION BY BUILDER. USE FIGURED DIMENSIONS ONLY. DO NOT SCALE FROM PLANS. ALL WORKS TO COMPLY WITH THE RELEVANT AUSTRALIAN STANDARDS. ANY DISCREPANCIES ARE TO BE REFERRED TO THE ARCHITECT/DESIGNER PRIOR TO COMMENCEMENT OF WORK. NO RESPONSIBILITY WILL BE ACCEPTED FOR THE IMPROPER USE OF THIS DRAWING. ARCHITECTURAL DRAWINGS INDICATE DESIGN INTENT AND NOT CONSTRUCTION DETAILS. CONSTRUCTION IN ACCORDANCE WITH ALL RELEVANT AUSTRALIAN STANDARDS, LEGISLATION, POLICE BUILDING CODE OF AUSTRALIA, DEVELOPMENT CONSENT AND ANY OTHER COUNCIL OR CERTIFIER'S REQUIREMENTS.

DO NOT SCALE DRAWING. VERIFY ALL DIMENSIONS ON SITE. REPORT ANY DISCREPANCIES IN DOCUMENTATION TO ARCHITECT.

REV	DATE	NOTES
A	23.08.24	ISSUED FOR DA SUBMISSION
B	20.01.25	AMENDED AS PER RFI
C	04.03.25	AMENDED AS PER RFI
D	09.05.25	AMENDED AS PER RFI
E	10.07.25	AMENDED AS PER RFI

STATUS
DA SUBMISSION

CLIENT
AL SADIQ COLLEGE


PROJECT
EDUCATIONAL ESTABLISHMENT

ADDRESS
83 JOCELYN STREET, CHESTER HILL


NSW


DRAWING NO.
A200

DRAWING TITLE
GROUND FLOOR PLAN

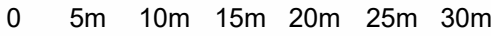DRAWN BY
EM


SCALE
As indicated @ A3

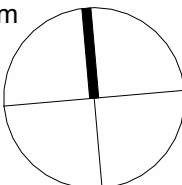

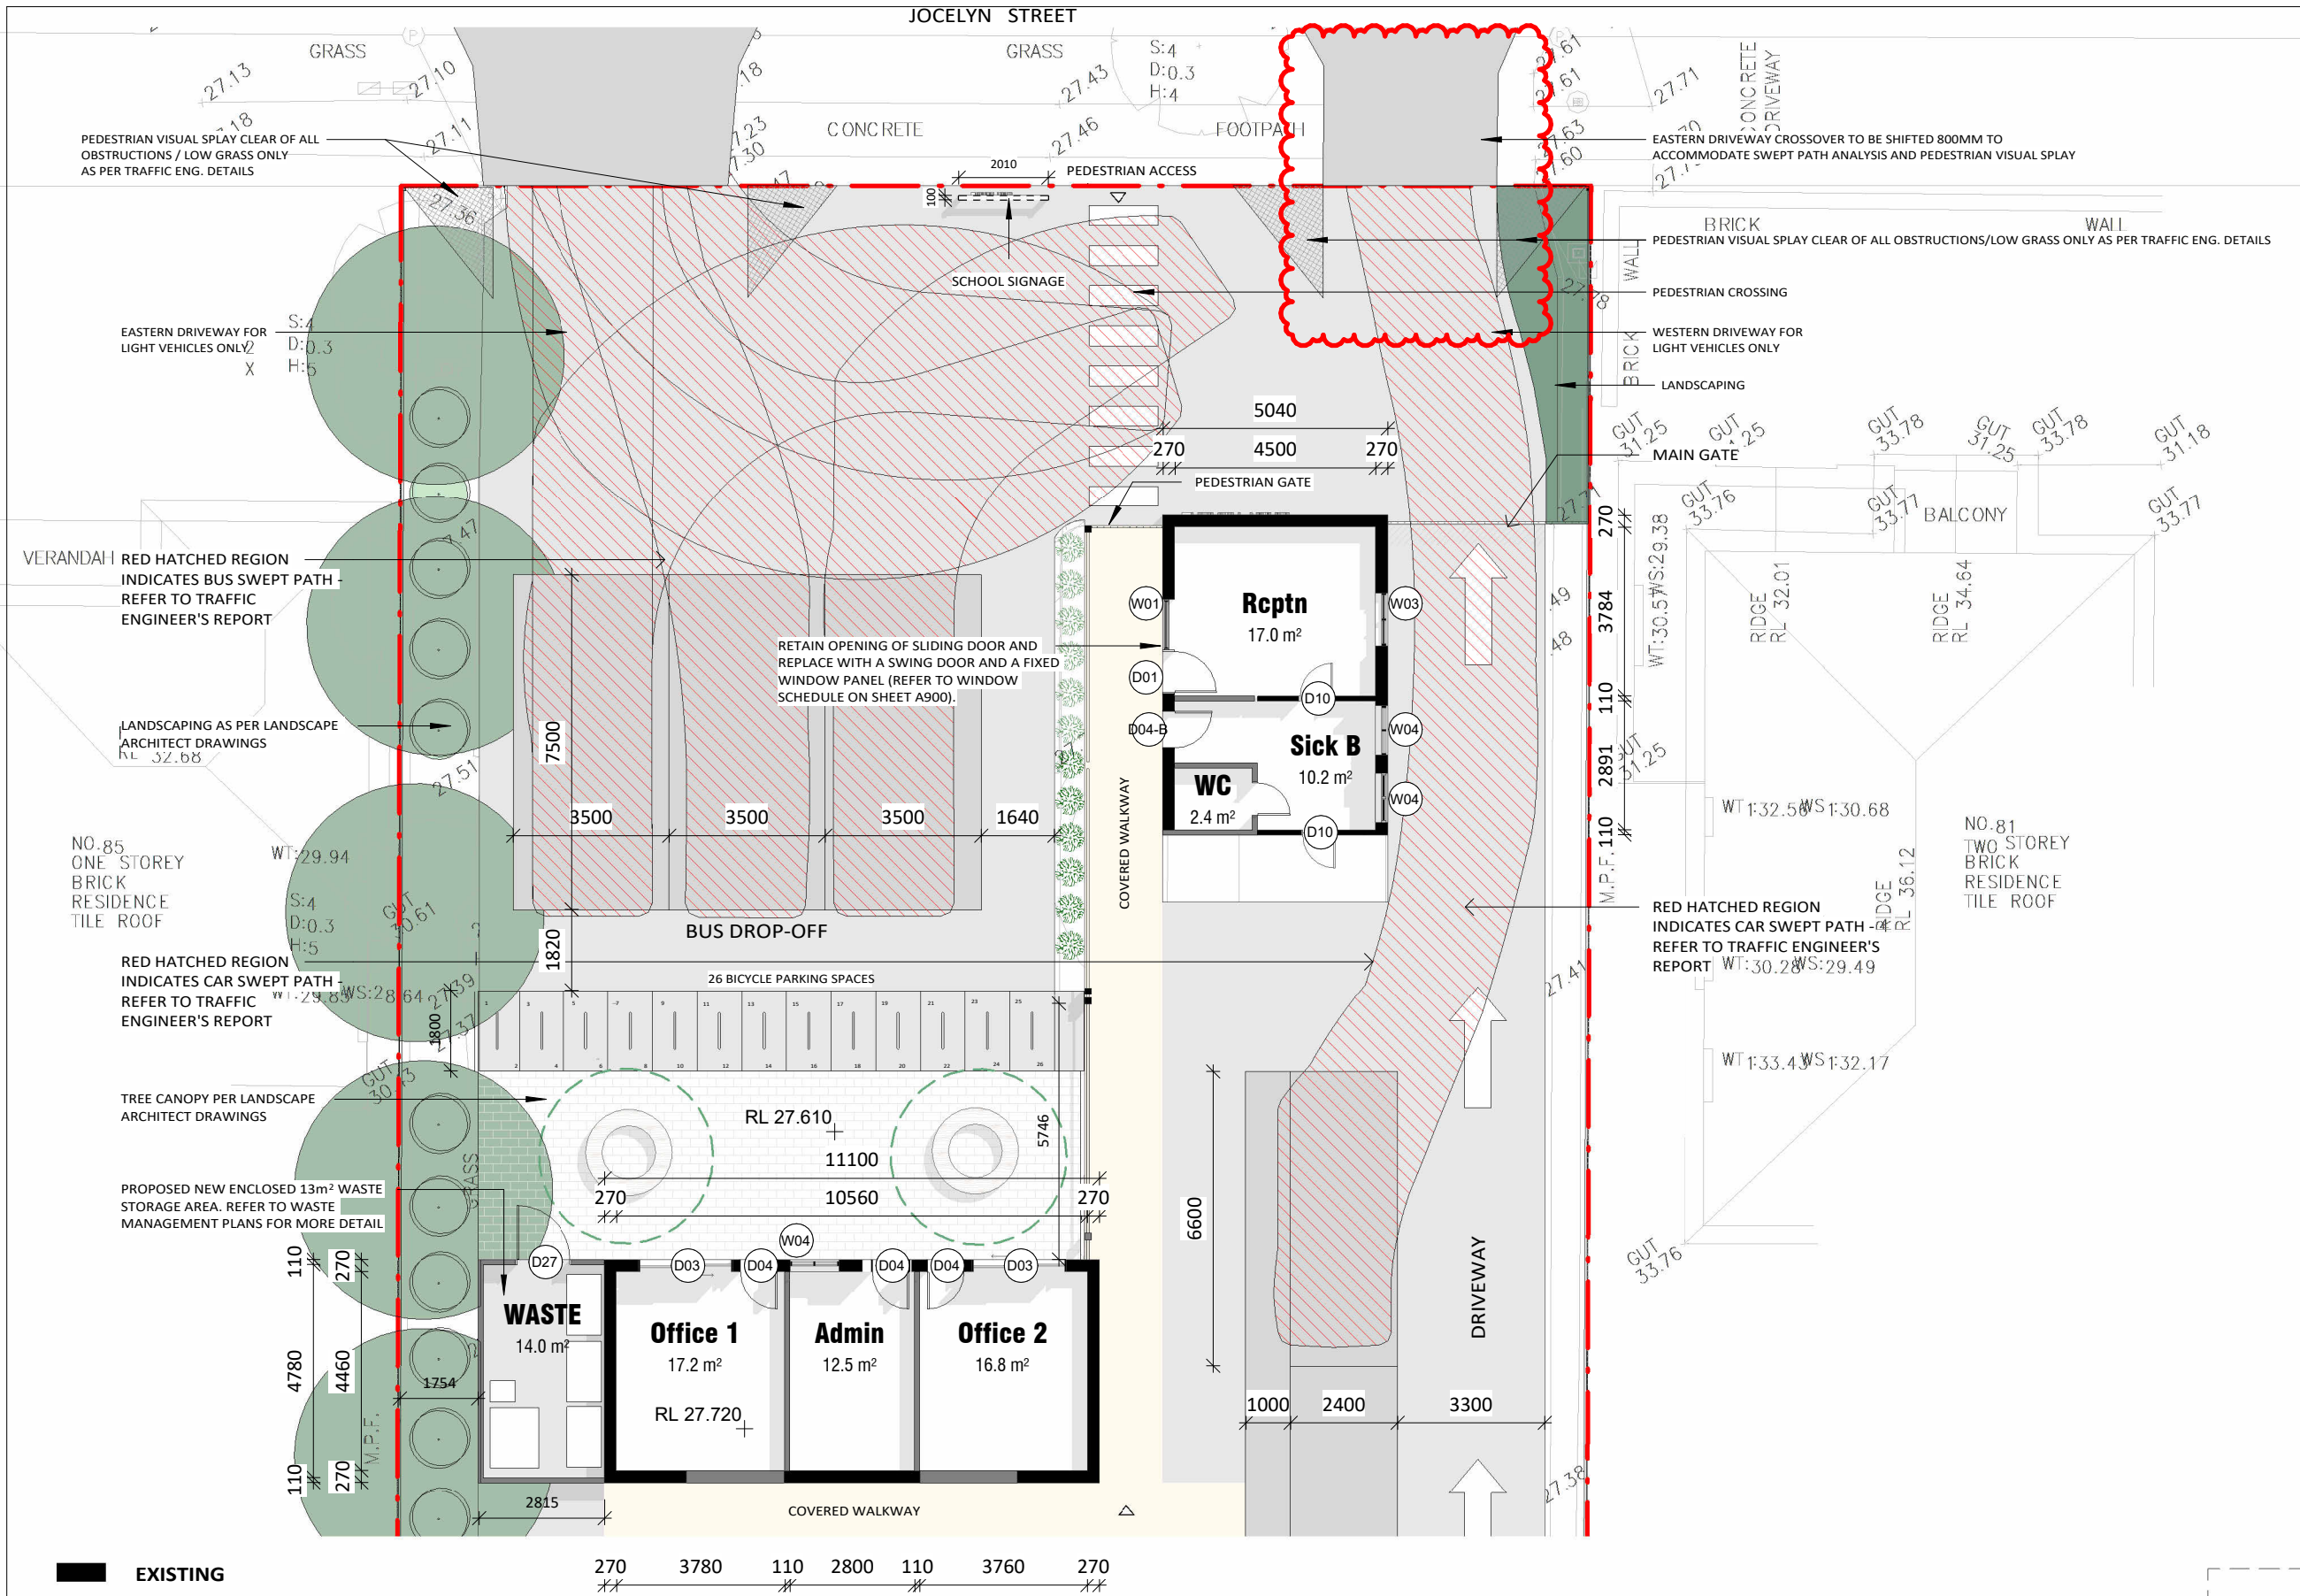

GROUND FLOOR - ADMINISTRATION

1 : 150

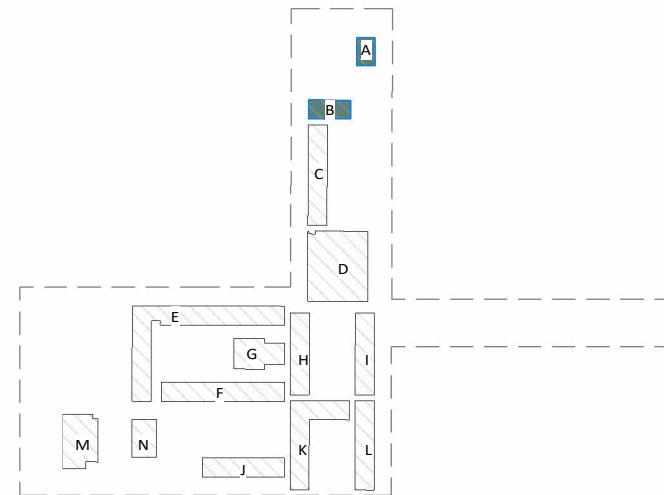

FURFARO
ARCHITECTS

ABN: 77 645 253 407
T 02 9818 1399
W furfaroarchitects.com.au
E hello@furfaroarchitects.com.au

NOMINATED ARCHITECT
Rocco Furfaro
Reg No. 11564



COPYRIGHT AND GENERAL NOTES
THIS DRAWING AND DESIGN IS SUBJECT TO COPYRIGHT AND SHALL NOT BE COPIED IN WHOLE OR IN PART WITHOUT THE WRITTEN PERMISSION OF FURFARO ARCHITECTS. ALL DIMENSIONS TO BE VERIFIED BY BUILDER/CONTRACTOR PRIOR TO COMMENCEMENT OF WORKS. BOUNDARY DIMENSIONS & ALL LEVELS SUBJECT TO CONFIRMATION BY BUILDER. USE FIGURED DIMENSIONS ONLY. DO NOT SCALE FROM PLANS. ALL WORKS TO COMPLY WITH THE RELEVANT AUSTRALIAN STANDARDS. ANY DISCREPANCIES ARE TO BE REFERRED TO THE ARCHITECT/DESIGNER PRIOR TO COMMENCEMENT OF WORK. NO RESPONSIBILITY WILL BE ACCEPTED FOR THE IMPROPER USE OF THIS DRAWING. ARCHITECTURAL DRAWINGS INDICATE DESIGN INTENT ONLY. BUILDER IS TO ENSURE THAT ALL CONSTRUCTION IS IN ACCORDANCE WITH ALL RELEVANT AUSTRALIAN STANDARDS, LEGISLATION, POLICIES, BUILDING CODE OF AUSTRALIA, DEVELOPMENT CONSENT AND ANY OTHER COUNCIL OR CERTIFIER'S REQUIREMENTS.
DO NOT SCALE DRAWING. VERIFY ALL DIMENSIONS ON SITE. REPORT ANY DISCREPANCIES IN DOCUMENTATION TO ARCHITECT.

REV	DATE	NOTES
A	23.08.24	ISSUED FOR DA SUBMISSION
B	20.01.25	AMENDED AS PER RFI
C	04.03.25	AMENDED AS PER RFI
D	09.05.25	AMENDED AS PER RFI
E	10.07.25	AMENDED AS PER RFI

STATUS
DA SUBMISSION

CLIENT
AL SADIQ COLLEGE
PROJECT
EDUCATIONAL ESTABLISHMENT

ADDRESS
83 JOCELYN STREET, CHESTER HILL

NSW


DRAWING NO.
A201


DRAWING TITLE
GROUND FLOOR - ADMINISTRATION

DRAWN BY
EM

0 1m 2m 3m 4m 5m 6m

SCALE
As indicated @ A3

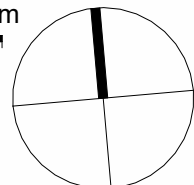

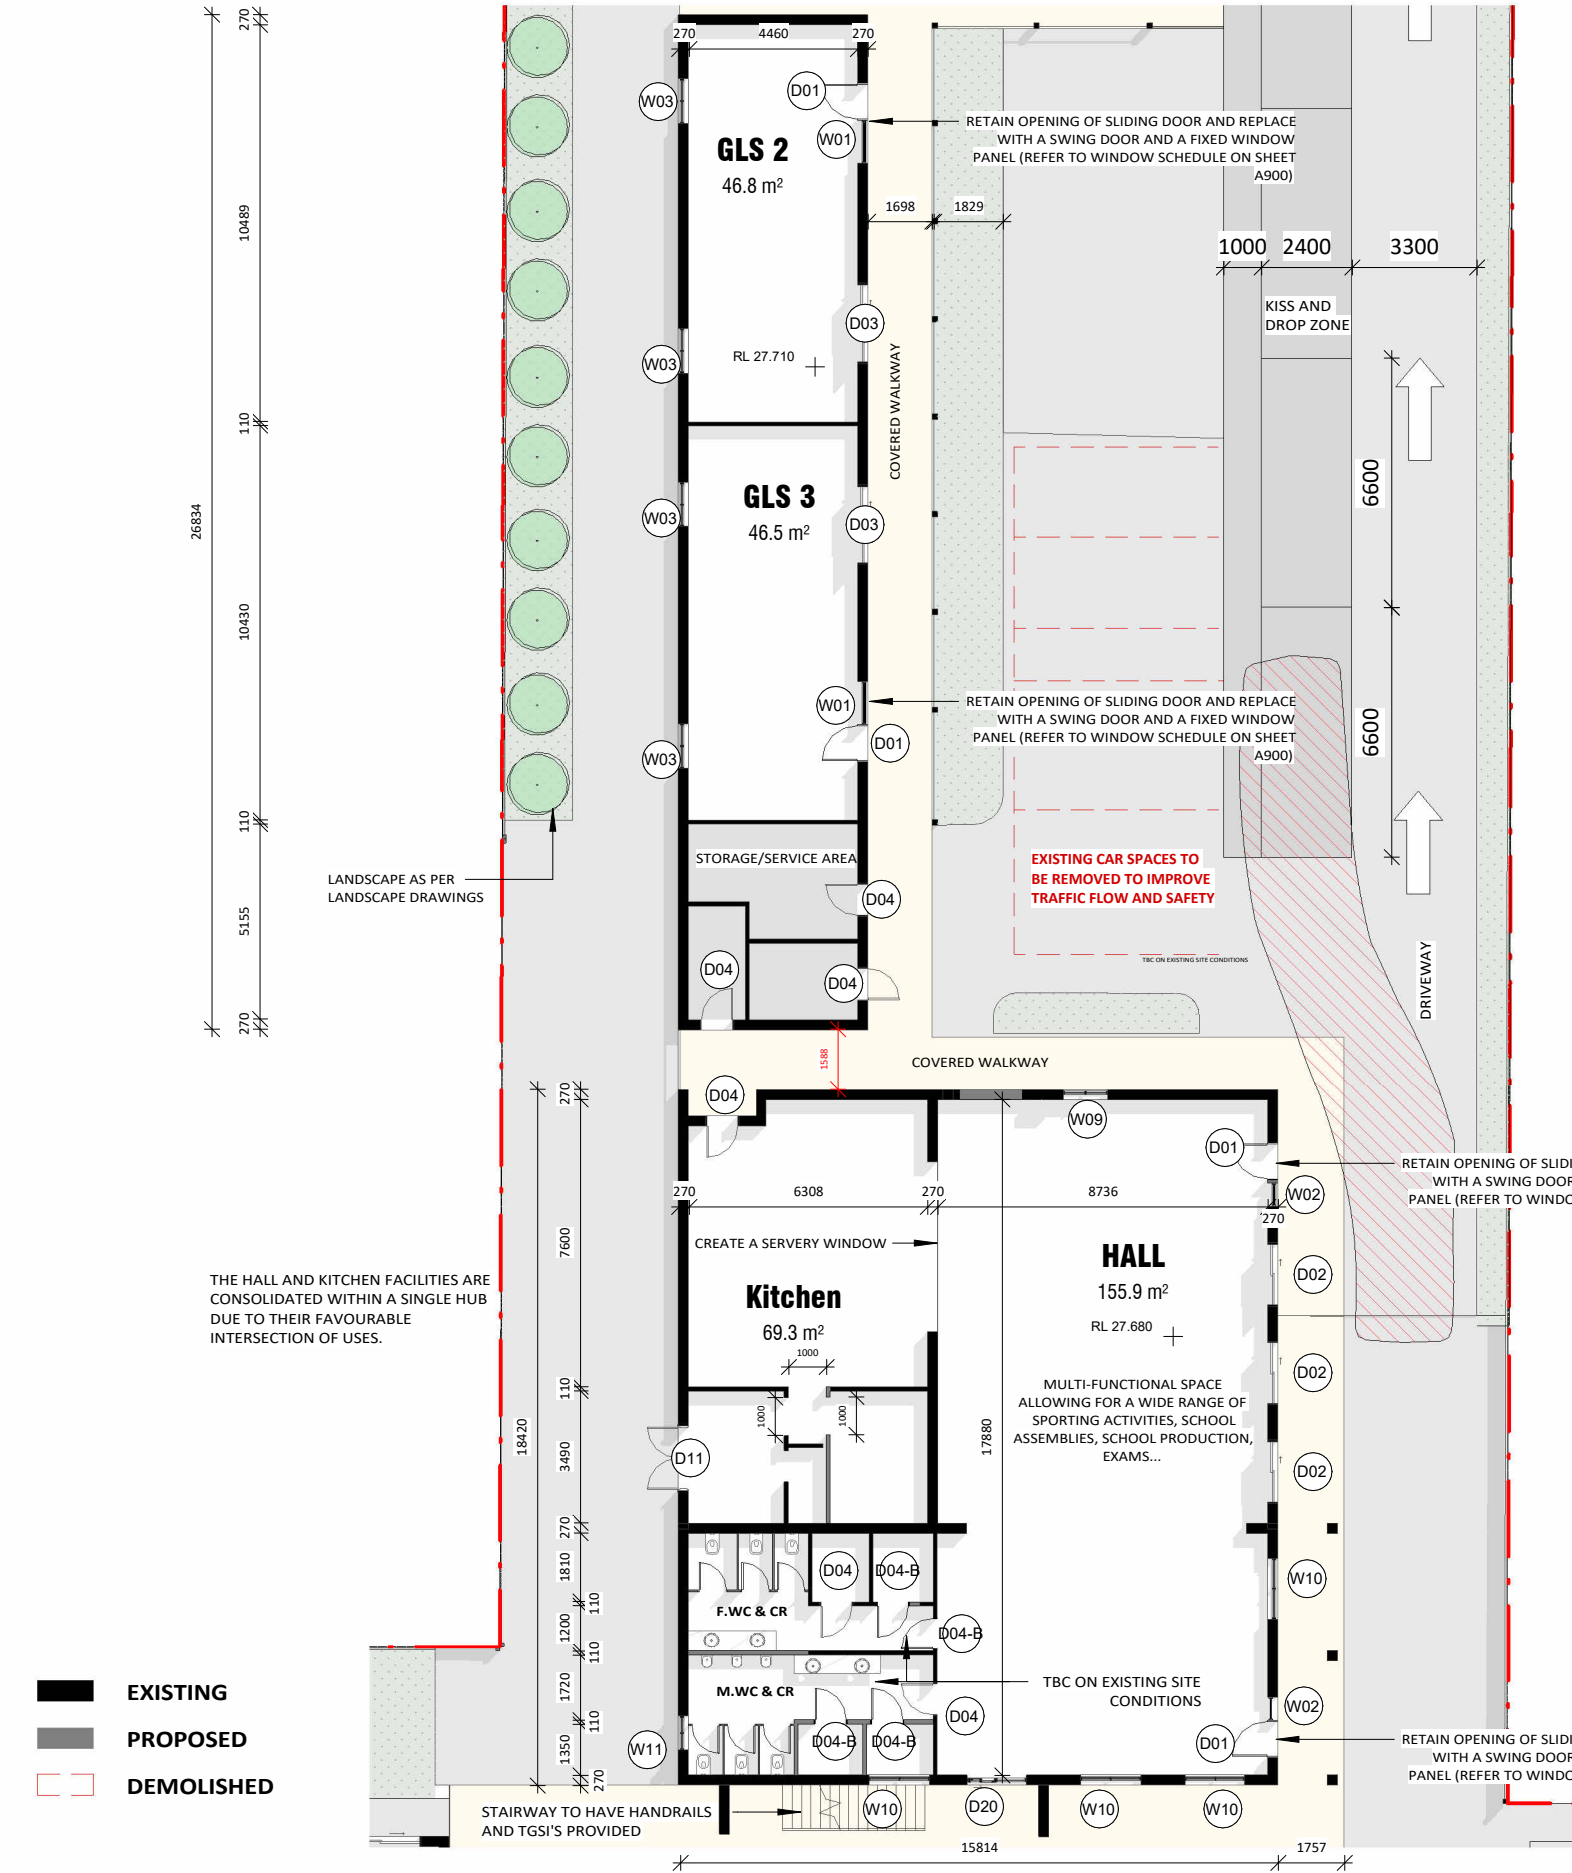

GROUND FLOOR - GLS 2, 3 & KITCHEN + HALL

1 : 200

FURFARO
ARCHITECTS

ABN: 77 645 253 407
T 02 9818 1399
W furfaroarchitects.com.au
E hello@furfaroarchitects.com.au

NOMINATED ARCHITECT
Rocco Furfaro
Reg No. 11564




COPYRIGHT AND GENERAL NOTES
THIS DRAWING AND DESIGN IS SUBJECT TO COPYRIGHT AND SHALL NOT BE COPIED IN WHOLE OR IN PART WITHOUT THE WRITTEN PERMISSION OF FURFARO ARCHITECTS. ALL DIMENSIONS TO BE VERIFIED BY BUILDER/CONTRACTOR PRIOR TO COMMENCEMENT OF WORKS. BOUNDARY DIMENSIONS & ALL LEVELS SUBJECT TO CONFIRMATION BY BUILDER. USE FIGURED DIMENSIONS ONLY. DO NOT SCALE FROM PLANS. ALL WORKS TO COMPLY WITH THE RELEVANT AUSTRALIAN STANDARDS. ANY DISCREPANCIES ARE TO BE REFERRED TO THE ARCHITECT/DESIGNER PRIOR TO COMMENCEMENT OF WORK. NO RESPONSIBILITY WILL BE ACCEPTED FOR THE IMPROPER USE OF THIS DRAWING. ARCHITECTURAL DRAWINGS INDICATE DESIGN INTENT ONLY. BUILDER IS TO ENSURE THAT ALL CONSTRUCTION IS IN ACCORDANCE WITH ALL RELEVANT AUSTRALIAN STANDARDS, LEGISLATION, POLICIES, BUILDING CODE OF AUSTRALIA, DEVELOPMENT CONSENT AND ANY OTHER COUNCIL OR CERTIFIER'S REQUIREMENTS.
DO NOT SCALE DRAWING. VERIFY ALL DIMENSIONS ON SITE. REPORT ANY DISCREPANCIES IN DOCUMENTATION TO ARCHITECT.

REV	DATE	NOTES
A	23.08.24	ISSUED FOR DA SUBMISSION
B	20.01.25	AMENDED AS PER RFI
C	09.05.25	AMENDED AS PER RFI

STATUS
DA SUBMISSION
CLIENT
AL SADIQ COLLEGE
PROJECT
EDUCATIONAL ESTABLISHMENT
ADDRESS
83 JOCELYN STREET, CHESTER HILL


NSW


DRAWING NO.
A202
DRAWING TITLE
GROUND FLOOR - KITCHEN & HALL
DRAWN BY
EM

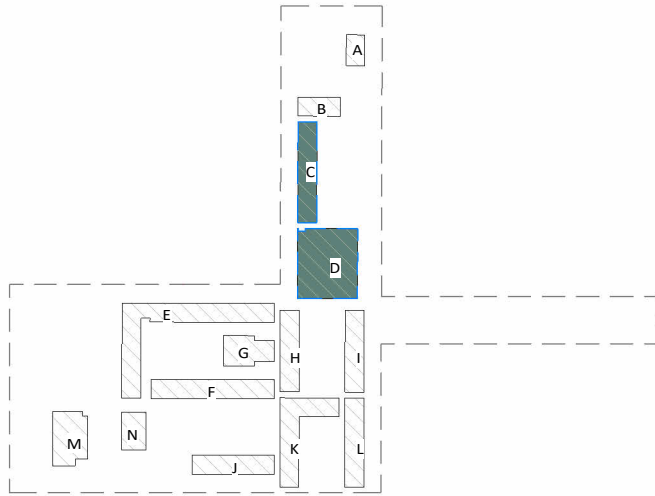

0 2m 4m 6m 8m 10m 12m


SCALE
As indicated @ A3

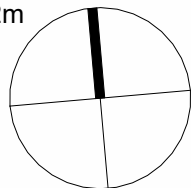

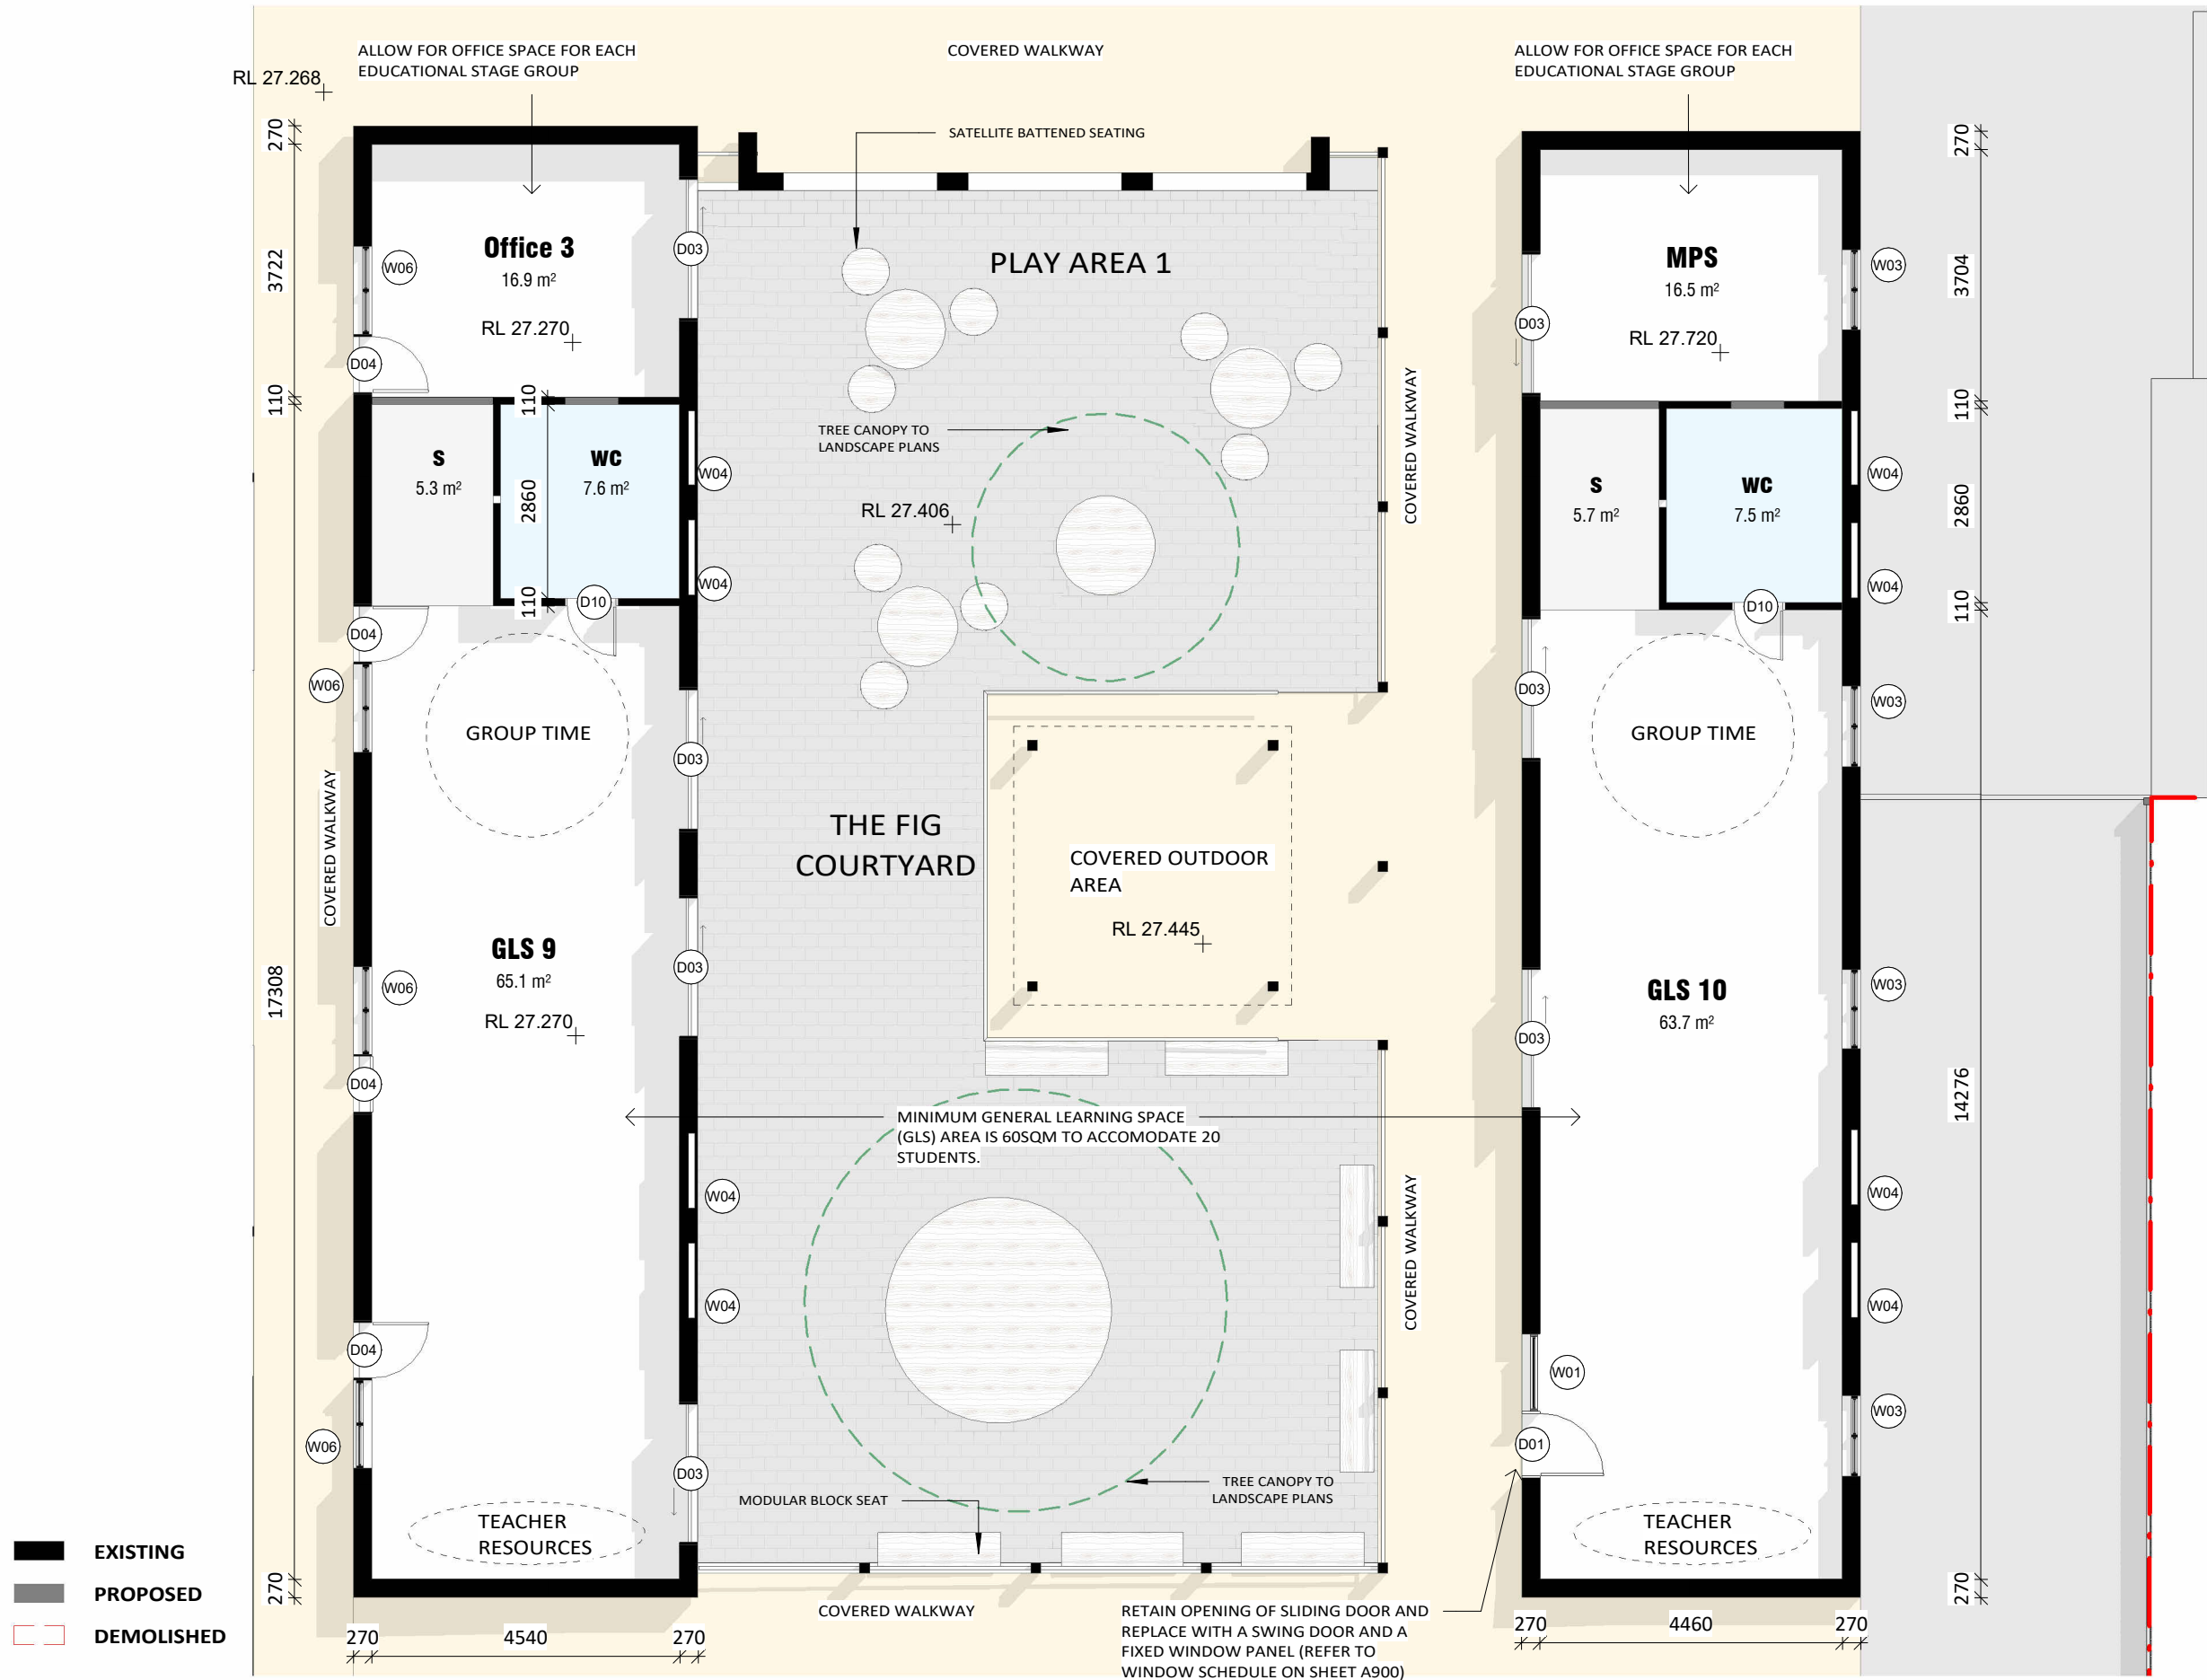

GROUND FLOOR - EARLY YEARS GLS

1 : 100

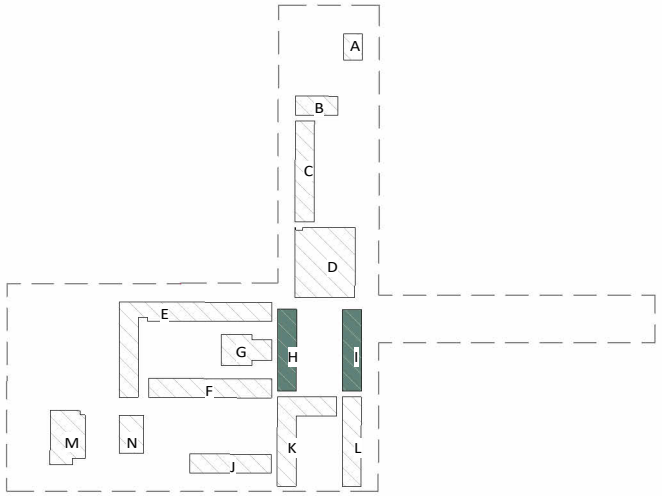

FURFARO

ARCHITECTS

ABN: 77 645 253 407
T 02 9818 1399
W furfaroarchitects.com.au
E hello@furfaroarchitects.com.au

NOMINATED ARCHITECT
Rocco Furfaro
Reg No. 11564



COPYRIGHT AND GENERAL NOTES
THIS DRAWING AND DESIGN IS SUBJECT TO COPYRIGHT AND SHALL NOT BE COPIED IN WHOLE OR IN PART WITHOUT THE WRITTEN PERMISSION OF FURFARO ARCHITECTS. ALL DIMENSIONS TO BE VERIFIED BY BUILDER/CONTRACTOR PRIOR TO COMMENCEMENT OF WORKS. BOUNDARY DIMENSIONS & ALL LEVELS SUBJECT TO CONFIRMATION BY BUILDER. USE FIGURED DIMENSIONS ONLY. DO NOT SCALE FROM PLANS. ALL WORKS TO COMPLY WITH THE RELEVANT AUSTRALIAN STANDARDS. ANY DISCREPANCIES ARE TO BE REFERRED TO THE ARCHITECT/DESIGNER PRIOR TO COMMENCEMENT OF WORK. NO RESPONSIBILITY WILL BE ACCEPTED FOR THE IMPROPER USE OF THIS DRAWING. ARCHITECTURAL DRAWINGS INDICATE DESIGN INTENT ONLY. BUILDER IS TO ENSURE THAT ALL CONSTRUCTION IS IN ACCORDANCE WITH ALL RELEVANT AUSTRALIAN STANDARDS, LEGISLATION, POLICIES, BUILDING CODE OF AUSTRALIA, DEVELOPMENT CONSENT AND ANY OTHER COUNCIL OR CERTIFIER'S REQUIREMENTS.
DO NOT SCALE DRAWING. VERIFY ALL DIMENSIONS ON SITE. REPORT ANY DISCREPANCIES IN DOCUMENTATION TO ARCHITECT.

REV	DATE	NOTES
A	23.08.24	ISSUED FOR DA SUBMISSION
B	20.01.25	AMENDED AS PER RFI
C	09.05.25	AMENDED AS PER RFI


STATUS
DA SUBMISSION
CLIENT
AL SADIQ COLLEGE
PROJECT
EDUCATIONAL ESTABLISHMENT
ADDRESS
83 JOCELYN STREET, CHESTER HILL


NSW

DRAWING NO.
A203
DRAWING TITLE
GROUND FLOOR - EARLY YEARS GLS
DRAWN BY
EM

0 1m 2m 3m 4m 5m 6m


SCALE
As indicated @ A3

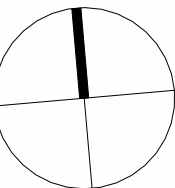

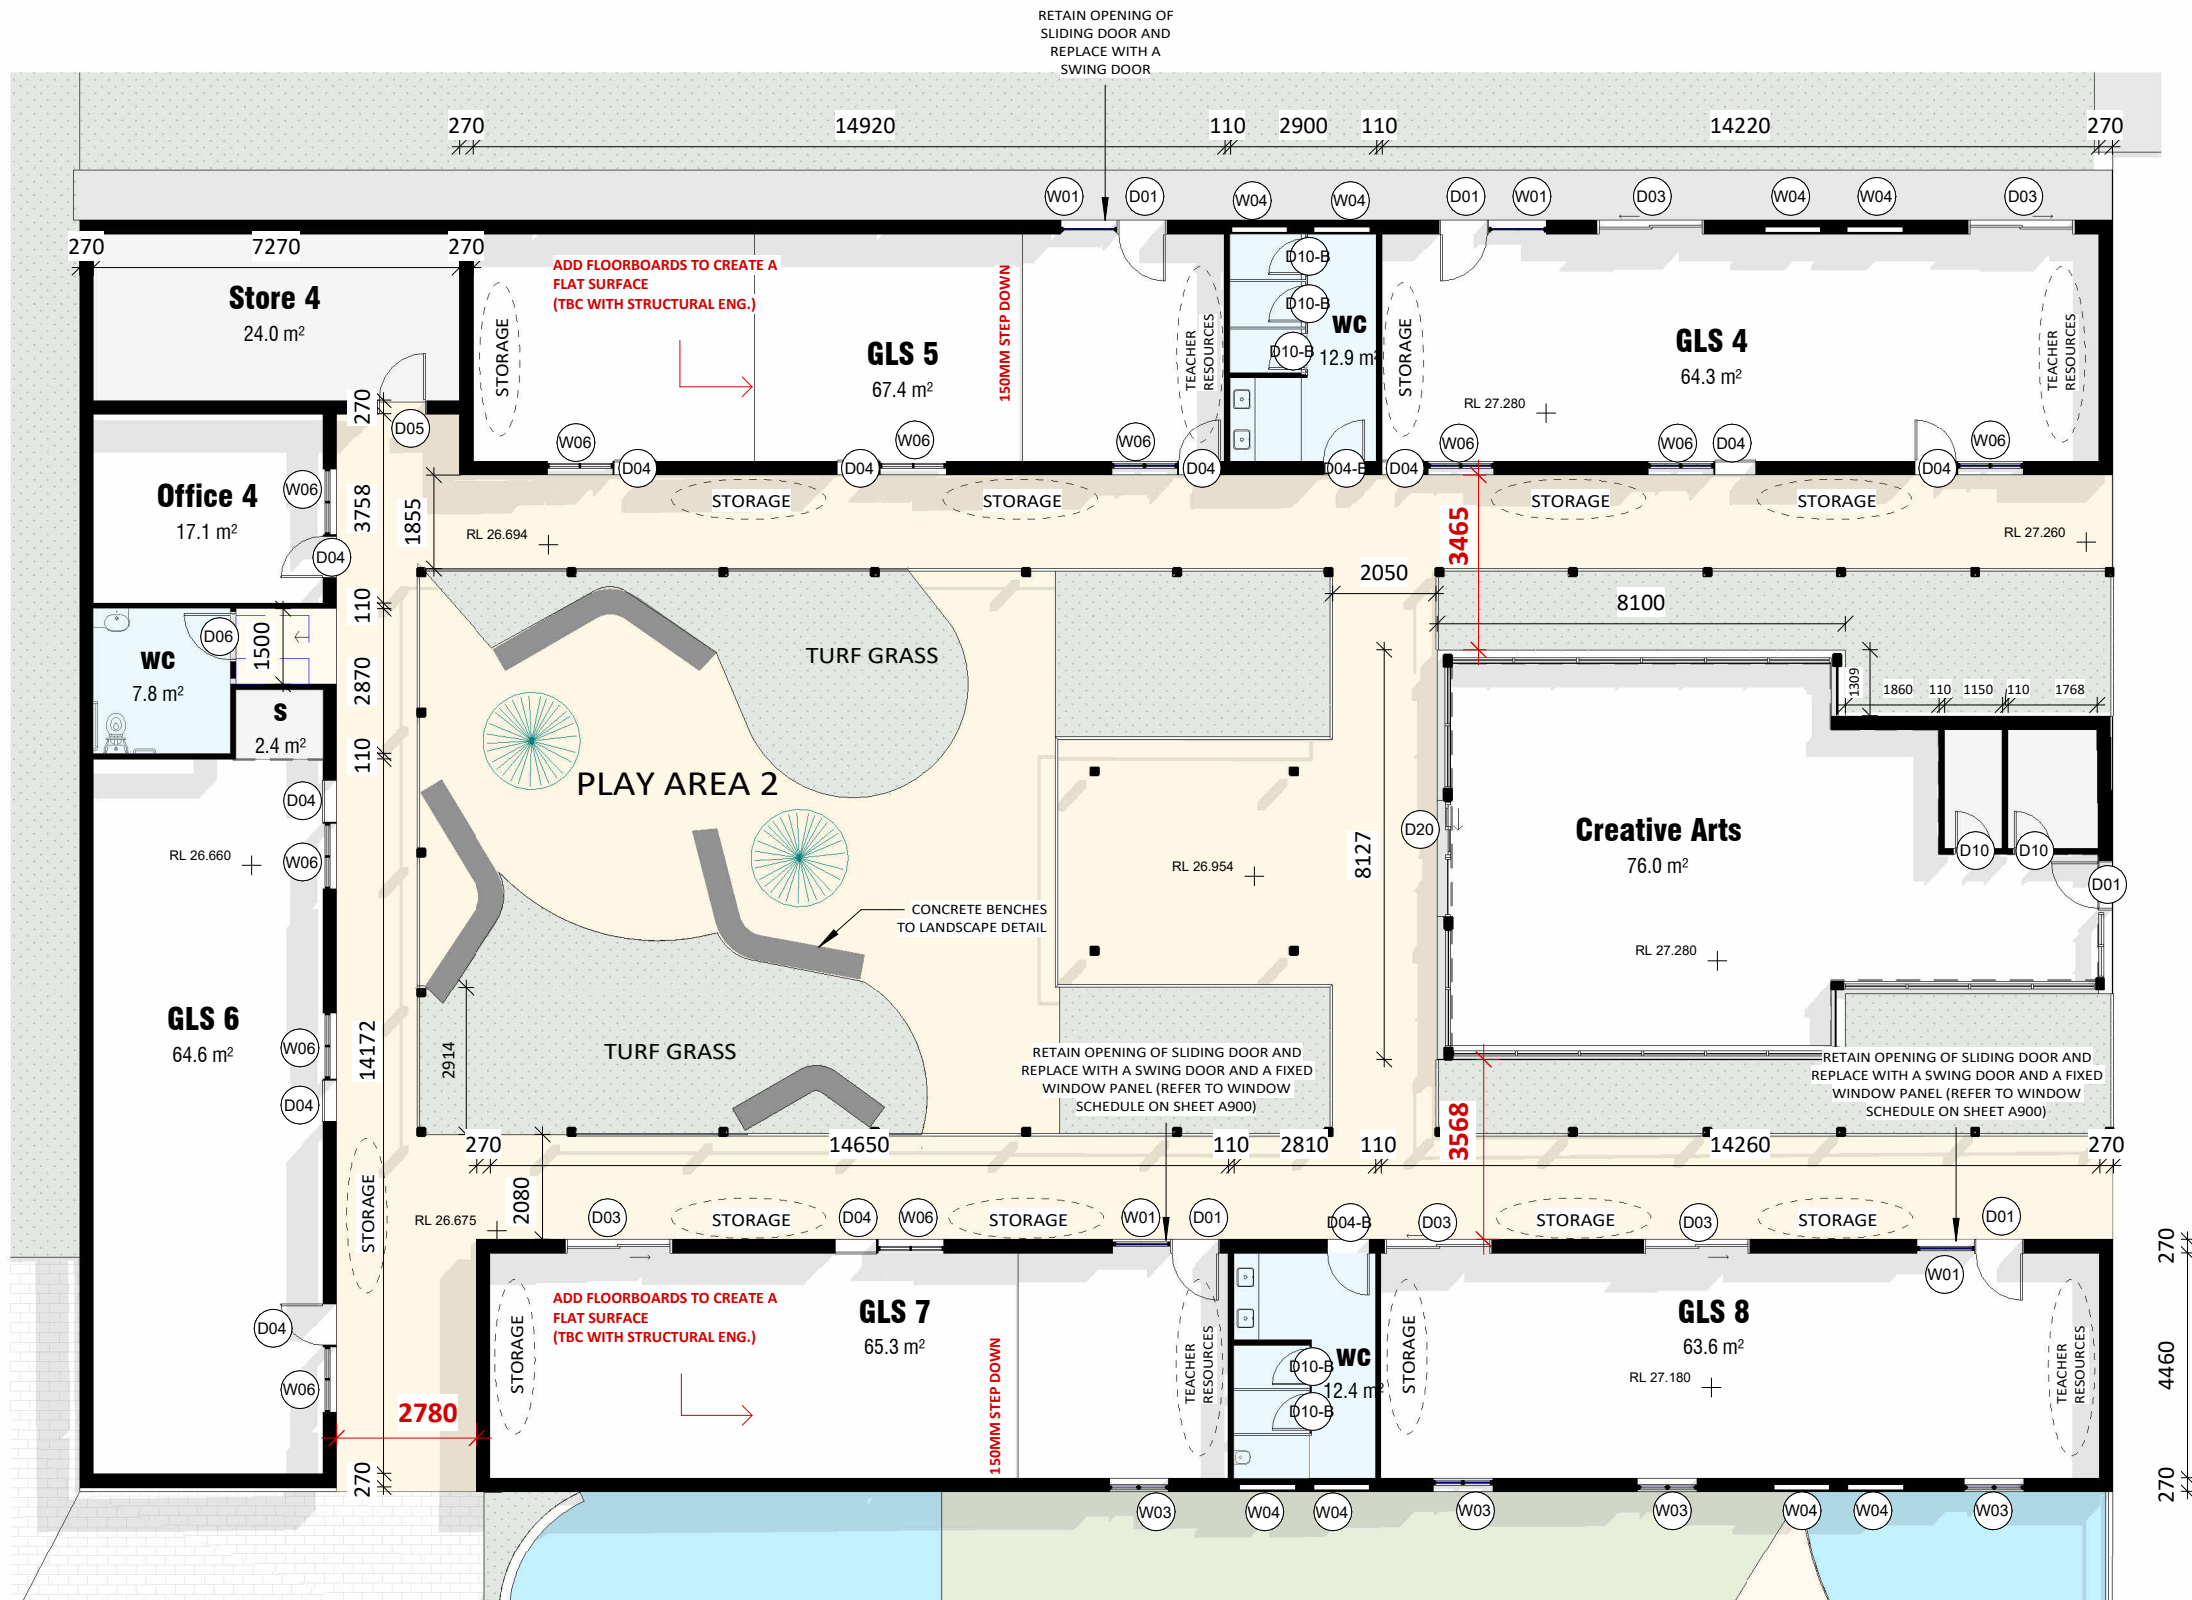

GROUND FLOOR - GLS + ARTS ROOM

1 : 150

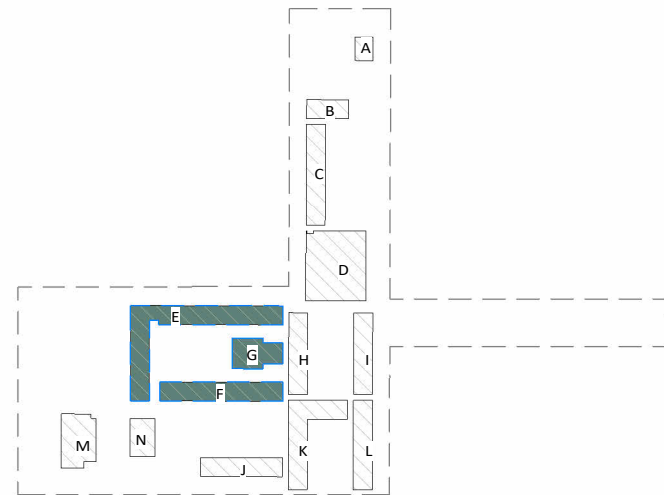

FURFARO

ARCHITECTS

ABN: 77 645 253 407
T 02 9818 1399
W furfaroarchitects.com.au
E hello@furfaroarchitects.com.au

NOMINATED ARCHITECT
Rocco Furfaro
Reg No. 11564



COPYRIGHT AND GENERAL NOTES

THIS DRAWING AND DESIGN IS SUBJECT TO COPYRIGHT AND SHALL NOT BE COPIED IN WHOLE OR IN PART WITHOUT THE WRITTEN PERMISSION OF FURFARO ARCHITECTS. ALL DIMENSIONS TO BE VERIFIED BY BUILDER/CONTRACTOR PRIOR TO COMMENCEMENT OF WORKS. BOUNDARY DIMENSIONS & ALL LEVELS SUBJECT TO CONFIRMATION BY BUILDER. USE FIGURED DIMENSIONS ONLY. DO NOT SCALE FROM PLANS. ALL WORKS TO COMPLY WITH THE RELEVANT AUSTRALIAN STANDARDS. ANY DISCREPANCIES ARE TO BE REFERRED TO THE ARCHITECT/DESIGNER PRIOR TO COMMENCEMENT OF WORK. NO RESPONSIBILITY WILL BE ACCEPTED FOR THE IMPROPER USE OF THIS DRAWING. ARCHITECTURAL DRAWINGS INDICATE DESIGN INTENT ONLY. BUILDER IS TO ENSURE THAT ALL CONSTRUCTION IS IN ACCORDANCE WITH ALL RELEVANT AUSTRALIAN STANDARDS, LEGISLATION, POLICIES, BUILDING CODE OF AUSTRALIA, DEVELOPMENT CONSENT AND ANY OTHER COUNCIL OR CERTIFIER'S REQUIREMENTS. DO NOT SCALE DRAWING. VERIFY ALL DIMENSIONS ON SITE. REPORT ANY DISCREPANCIES IN DOCUMENTATION TO ARCHITECT.

REV	DATE	NOTES
A	23.08.24	ISSUED FOR DA SUBMISSION
B	20.01.25	AMENDED AS PER RFI
C	09.05.25	AMENDED AS PER RFI

STATUS
DA SUBMISSION

CLIENT
AL SADIQ COLLEGE

PROJECT
EDUCATIONAL ESTABLISHMENT

ADDRESS
83 JOCELYN STREET, CHESTER HILL

NSW


DRAWING NO.
A204


DRAWING TITLE
GROUND FLOOR - GLS + CREATIVE ARTS ROOM

DRAWN BY
EM

0 1.5m 3m 4.5m 6m 7.5m 9m

SCALE
As indicated @ A3

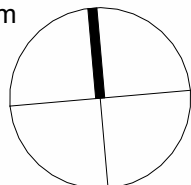

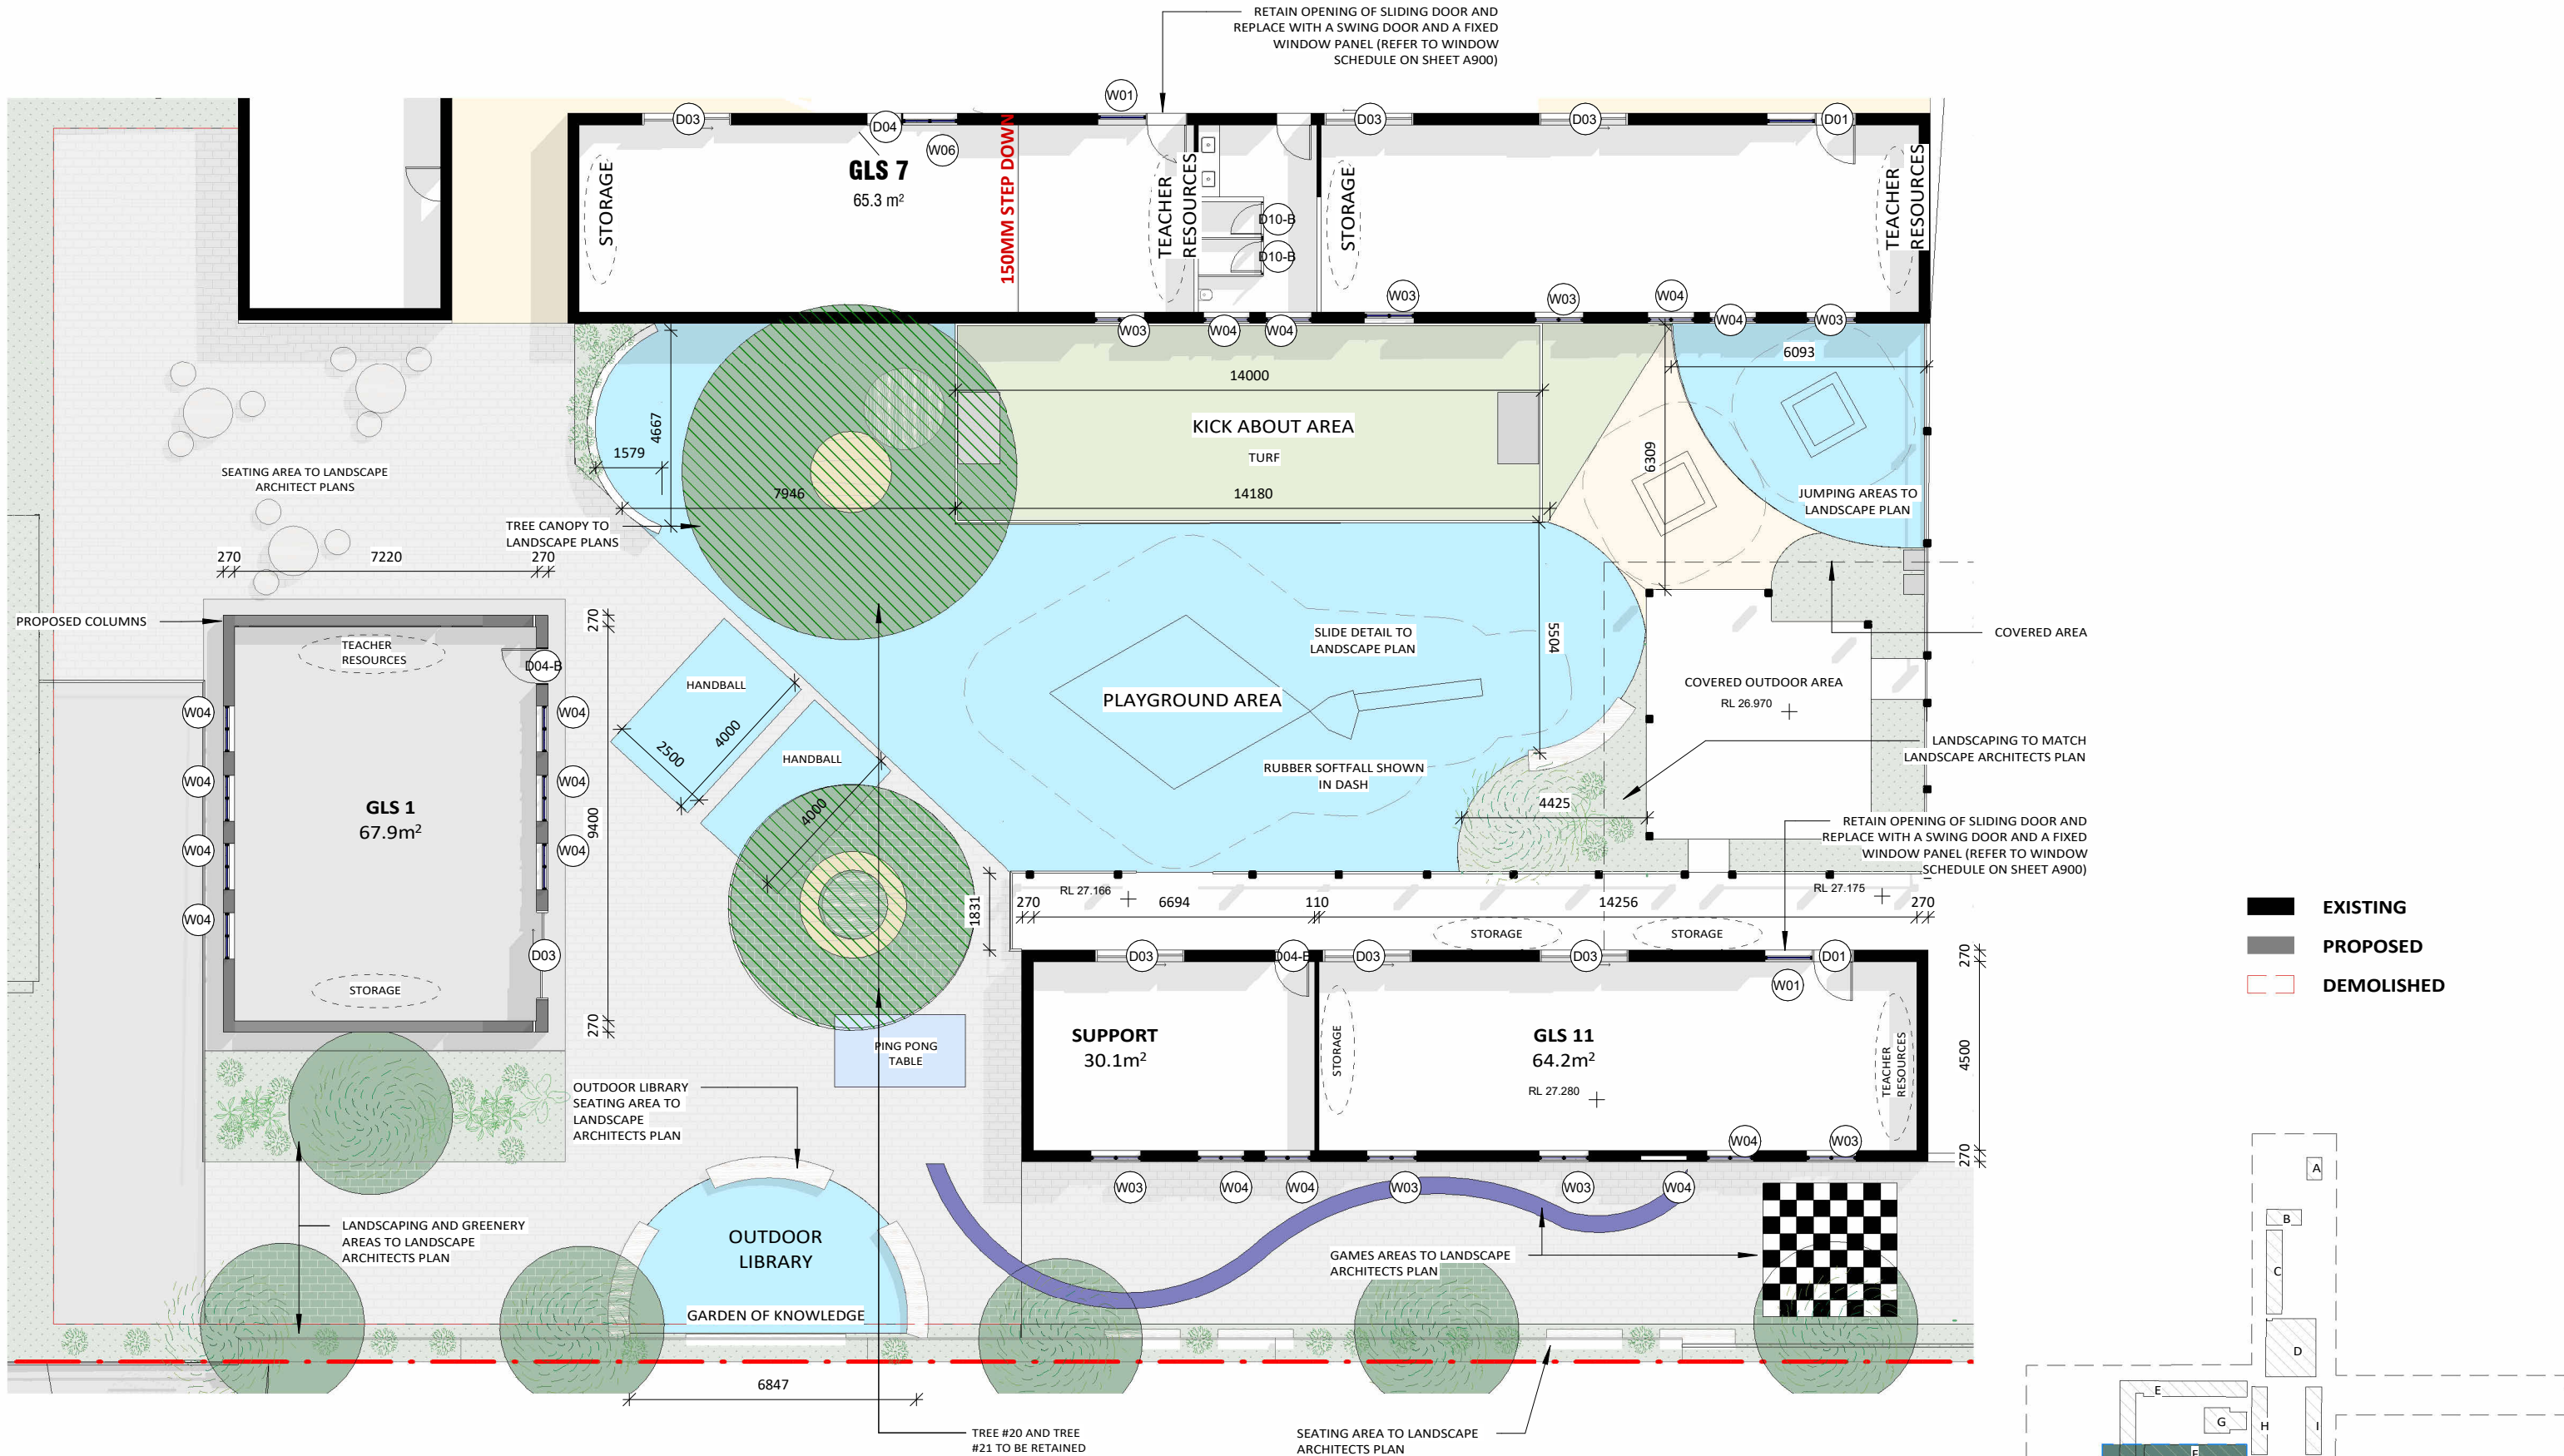

GROUND FLOOR - GARDEN OF KNOWLEDGE

1 : 150

FURFARO
ARCHITECTS

ABN: 77 645 253 407
T 02 9818 1399
W furfaroarchitects.com.au
E hello@furfaroarchitects.com.au

NOMINATED ARCHITECT
Rocco Furfaro
Reg No. 11564



COPYRIGHT AND GENERAL NOTES
THIS DRAWING AND DESIGN IS SUBJECT TO COPYRIGHT AND SHALL NOT BE COPIED IN WHOLE OR IN PART WITHOUT THE WRITTEN PERMISSION OF FURFARO ARCHITECTS. ALL DIMENSIONS TO BE VERIFIED BY BUILDER/CONTRACTOR PRIOR TO COMMENCEMENT OF WORKS. BOUNDARY DIMENSIONS & ALL LEVELS SUBJECT TO CONFIRMATION BY BUILDER. USE FIGURED DIMENSIONS ONLY. DO NOT SCALE FROM PLANS. ALL WORKS TO COMPLY WITH THE RELEVANT AUSTRALIAN STANDARDS. ANY DISCREPANCIES ARE TO BE REFERRED TO THE ARCHITECT/DESIGNER PRIOR TO COMMENCEMENT OF WORK. NO RESPONSIBILITY WILL BE ACCEPTED FOR THE IMPROPER USE OF THIS DRAWING. ARCHITECTURAL DRAWINGS INDICATE DESIGN INTENT ONLY. BUILDER IS TO ENSURE THAT ALL CONSTRUCTION IS IN ACCORDANCE WITH ALL RELEVANT AUSTRALIAN STANDARDS, LEGISLATION, POLICIES, BUILDING CODE OF AUSTRALIA, DEVELOPMENT CONSENT AND ANY OTHER COUNCIL OR CERTIFIER'S REQUIREMENTS.
DO NOT SCALE DRAWING. VERIFY ALL DIMENSIONS ON SITE. REPORT ANY DISCREPANCIES IN DOCUMENTATION TO ARCHITECT.


REV	DATE	NOTES
A	23.08.24	ISSUED FOR DA SUBMISSION
B	20.01.25	AMENDED AS PER RFI
C	09.05.25	AMENDED AS PER RFI


STATUS
DA SUBMISSION
CLIENT
AL SADIQ COLLEGE
PROJECT
EDUCATIONAL ESTABLISHMENT
ADDRESS
83 JOCELYN STREET, CHESTER HILL
NSW

DRAWING NO.
A205
DRAWING TITLE
GROUND FLOOR - GARDEN OF KNOWLEDGE
DRAWN BY
EM


0 1.5m 3m 4.5m 6m 7.5m 9m

SCALE
As indicated @ A3

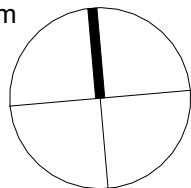

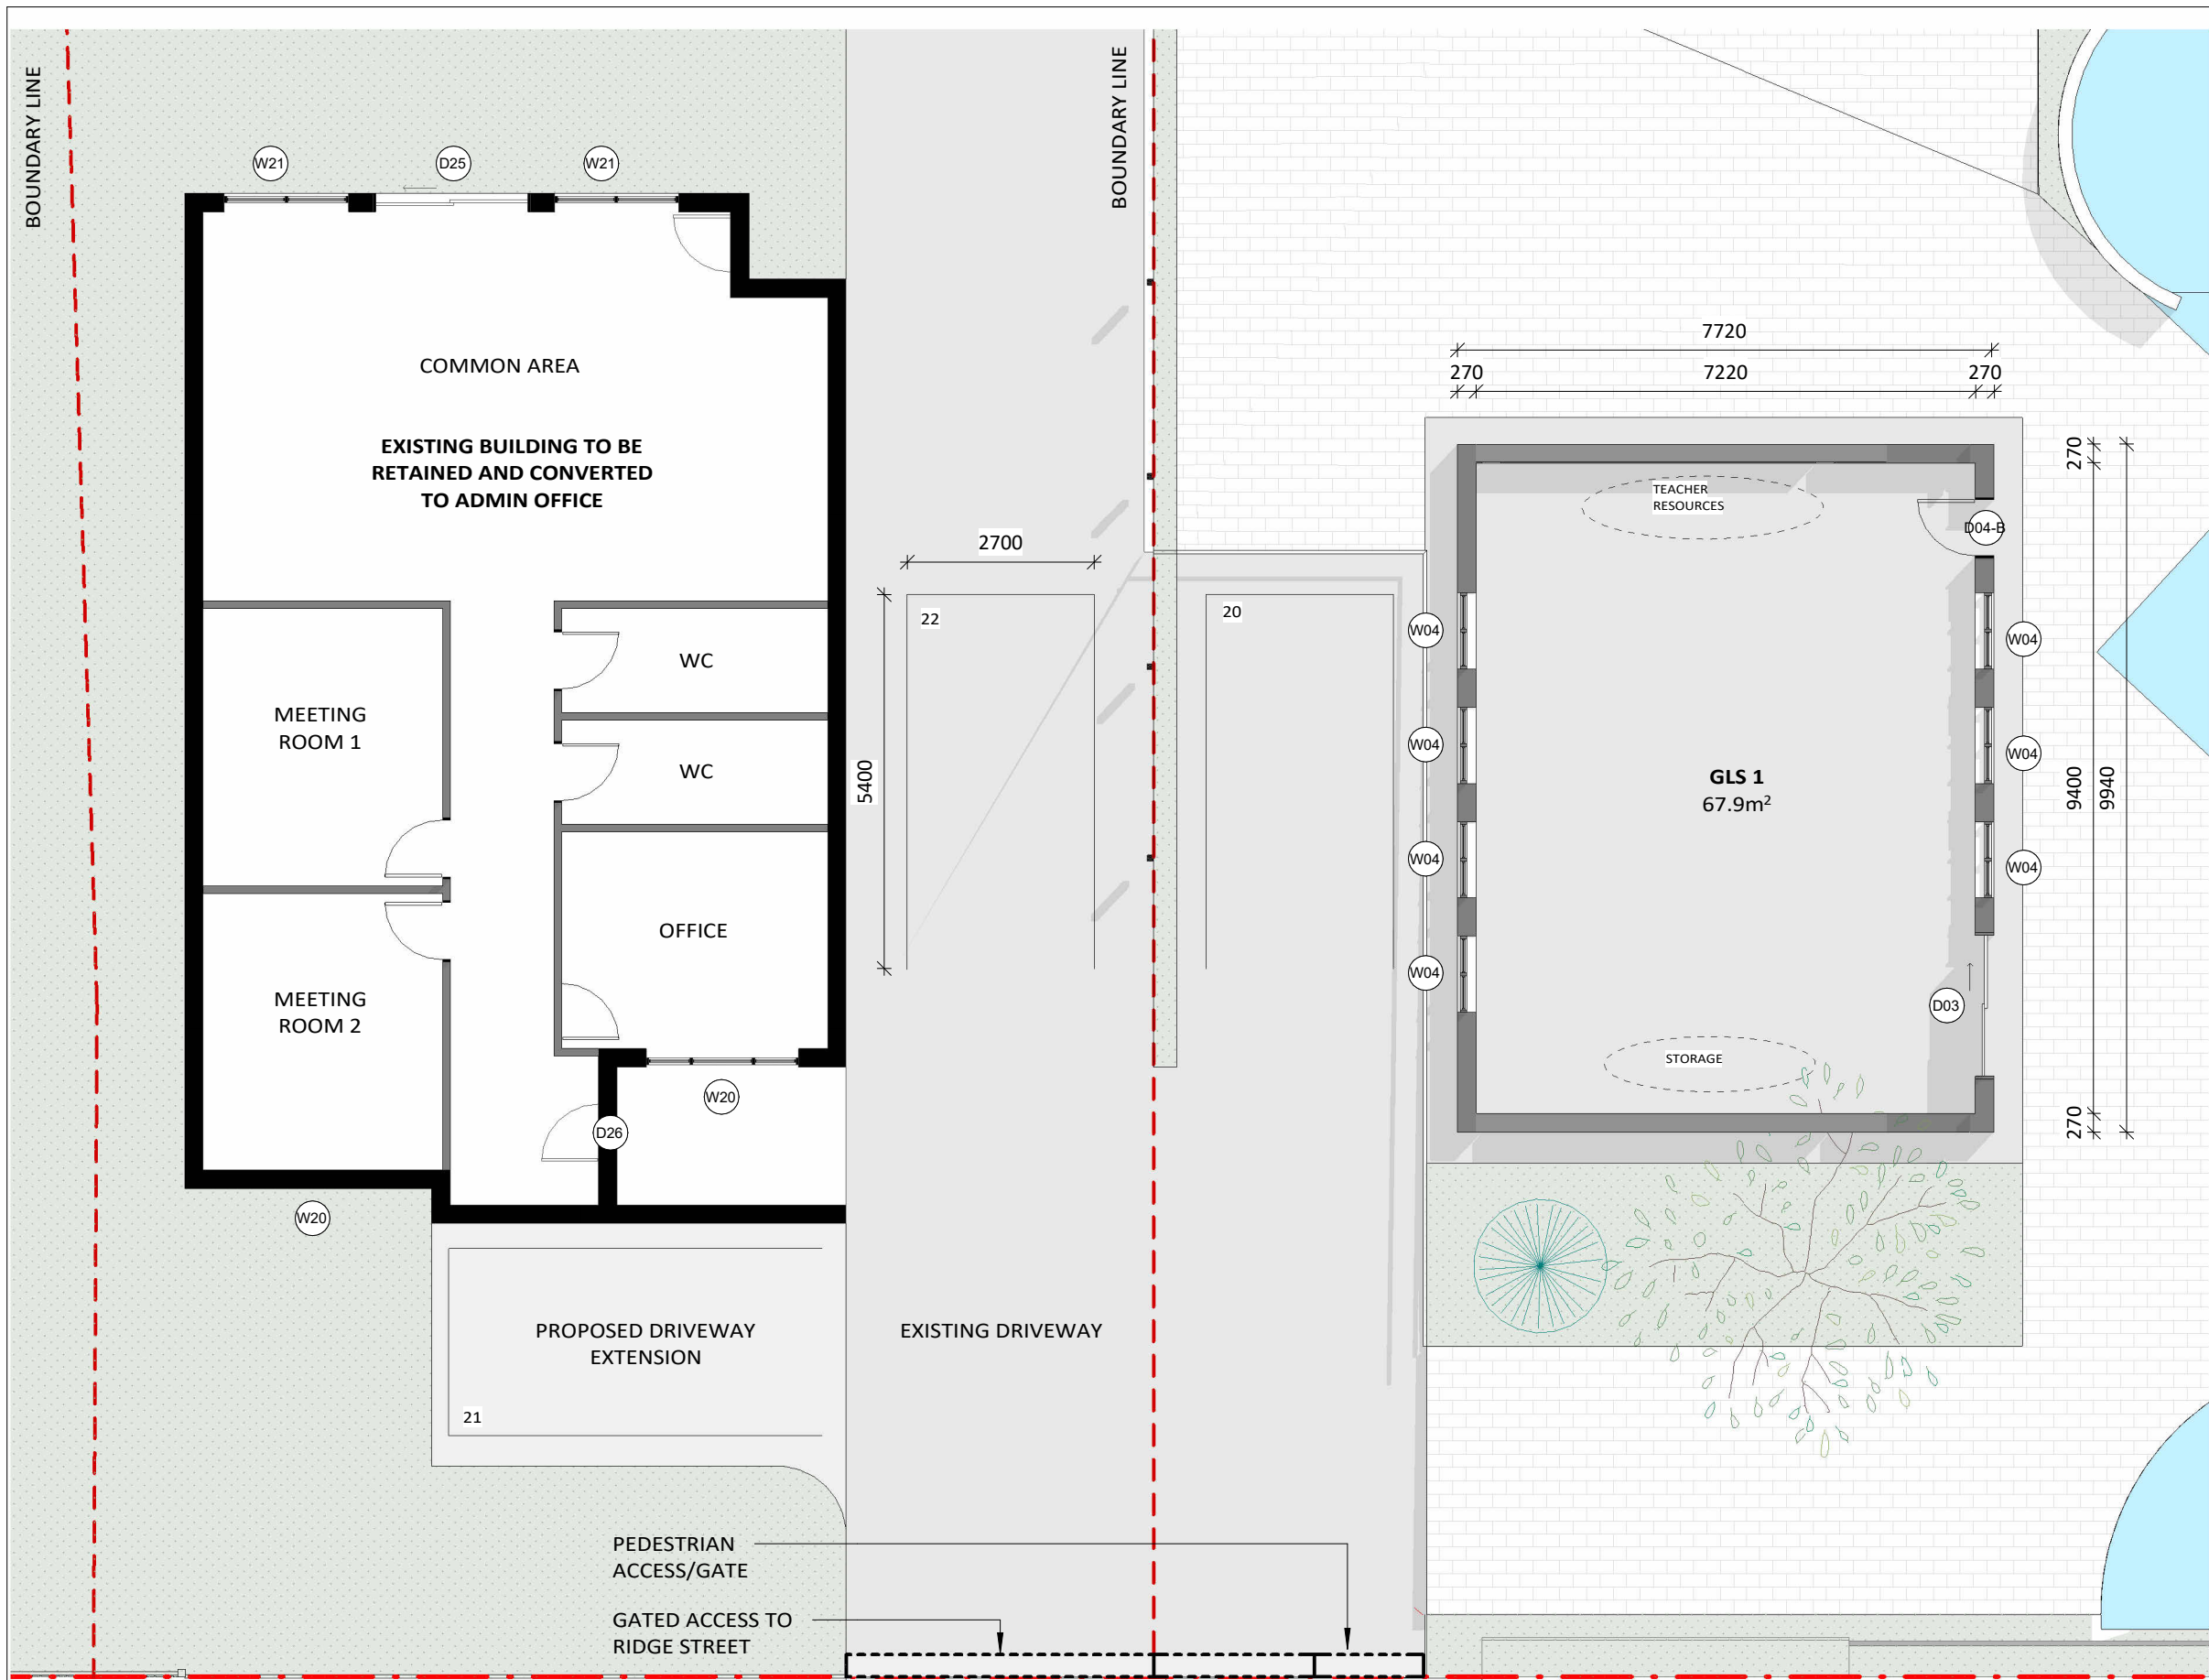

EXISTING
PROPOSED
DEMOLISHED

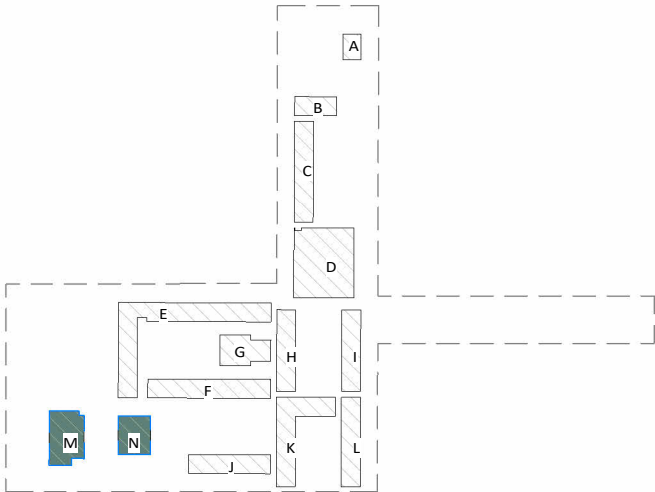

GROUND FLOOR - BUILDING M (PROPOSED ADMIN OFFICE) + BUILDING N (GLS 1)

1 : 100

FURFARO
ARCHITECTS

ABN: 77 645 253 407
T 02 9818 1399
W furfaroarchitects.com.au
E hello@furfaroarchitects.com.au

NOMINATED ARCHITECT
Rocco Furfaro
Reg No. 11564



COPYRIGHT AND GENERAL NOTES
THIS DRAWING AND DESIGN IS SUBJECT TO COPYRIGHT AND SHALL NOT BE COPIED IN WHOLE OR IN PART WITHOUT THE WRITTEN PERMISSION OF FURFARO ARCHITECTS. ALL DIMENSIONS TO BE VERIFIED BY BUILDER/CONTRACTOR PRIOR TO COMMENCEMENT OF WORKS. BOUNDARY DIMENSIONS & ALL LEVELS SUBJECT TO CONFIRMATION BY BUILDER. USE FIGURED DIMENSIONS ONLY. DO NOT SCALE FROM PLANS. ALL WORKS TO COMPLY WITH THE RELEVANT AUSTRALIAN STANDARDS. ANY DISCREPANCIES ARE TO BE REFERRED TO THE ARCHITECT/DESIGNER PRIOR TO COMMENCEMENT OF WORK. NO RESPONSIBILITY WILL BE ACCEPTED FOR THE IMPROPER USE OF THIS DRAWING. ARCHITECTURAL DRAWINGS INDICATE DESIGN INTENT ONLY. BUILDER IS TO ENSURE THAT ALL CONSTRUCTION IS IN ACCORDANCE WITH ALL RELEVANT AUSTRALIAN STANDARDS, LEGISLATION, POLICIES, BUILDING CODE OF AUSTRALIA, DEVELOPMENT CONSENT AND ANY OTHER COUNCIL OR CERTIFIER'S REQUIREMENTS.
DO NOT SCALE DRAWING. VERIFY ALL DIMENSIONS ON SITE. REPORT ANY DISCREPANCIES IN DOCUMENTATION TO ARCHITECT.

REV	DATE	NOTES
A	23.08.24	ISSUED FOR DA SUBMISSION
B	20.01.25	AMENDED AS PER RFI
C	04.03.25	AMENDED AS PER RFI
D	09.05.25	AMENDED AS PER RFI
E	10.07.25	AMENDED AS PER RFI


STATUS
DA SUBMISSION
CLIENT
AL SADIQ COLLEGE
PROJECT
EDUCATIONAL ESTABLISHMENT
ADDRESS
83 JOCELYN STREET, CHESTER HILL


NSW

DRAWING NO.
A207
DRAWING TITLE
GROUND FLOOR - NEW ADMIN OFFICE
DRAWN BY
EM


0 1m 2m 3m 4m 5m 6m

SCALE
As indicated @ A3

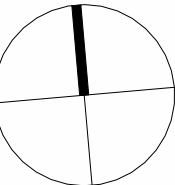

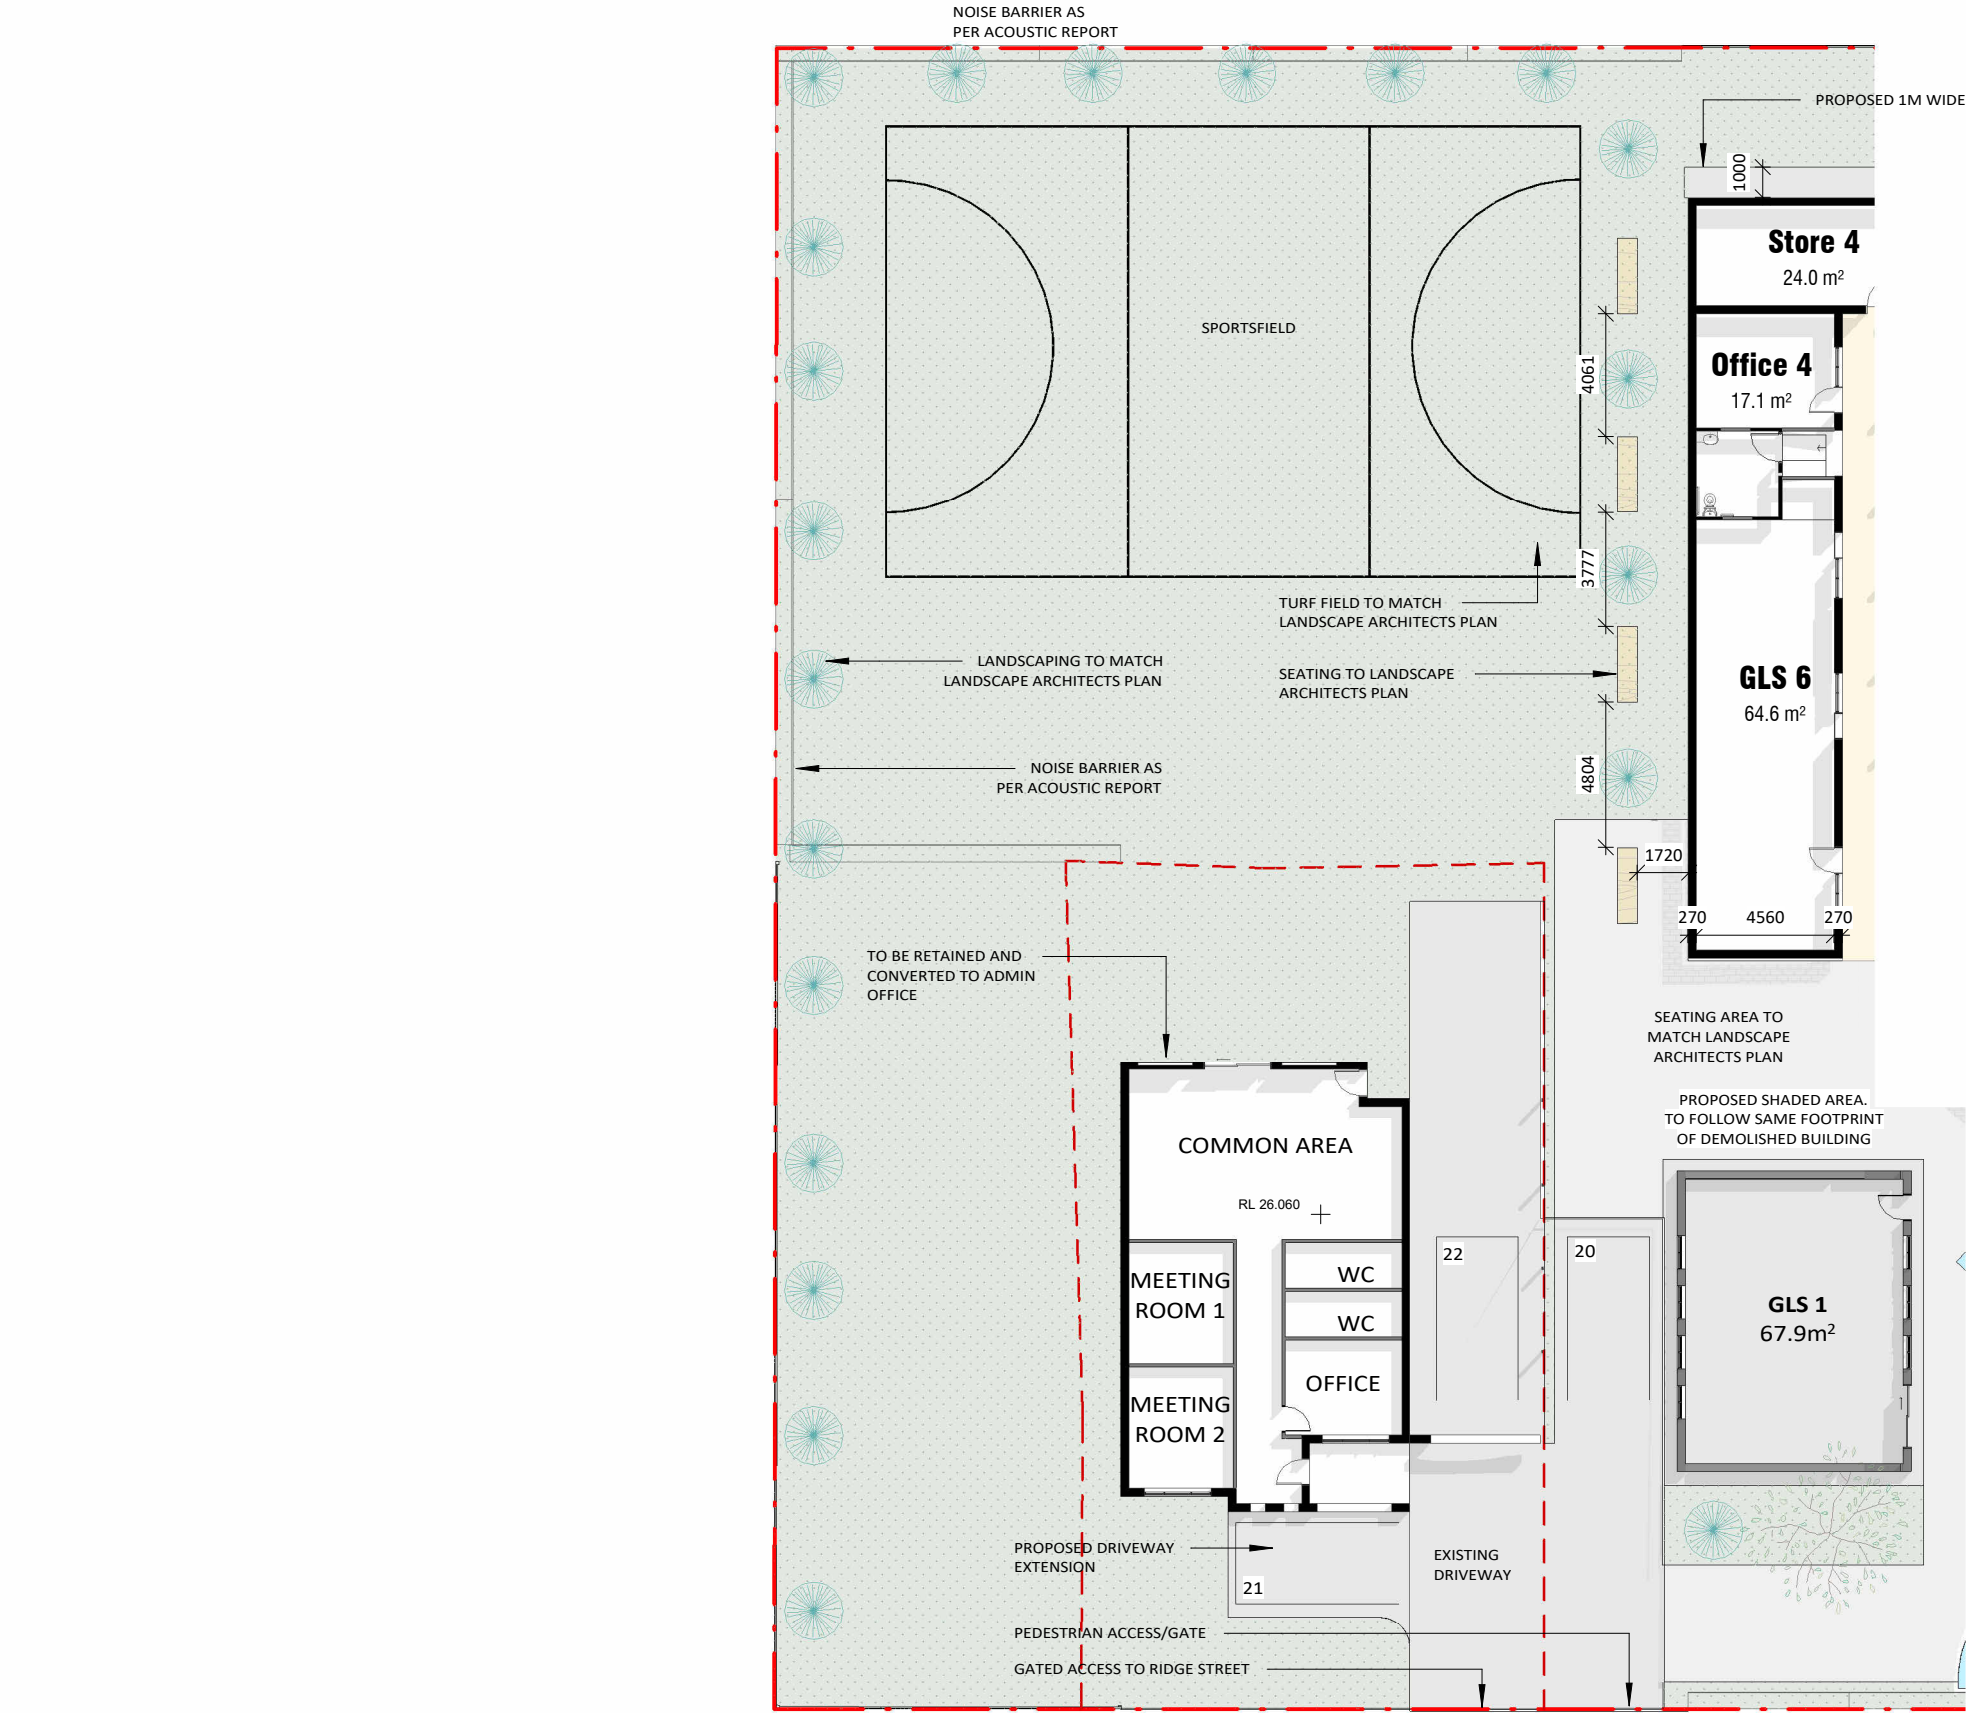

- EXISTING
PROPOSED
DEMOLISHED

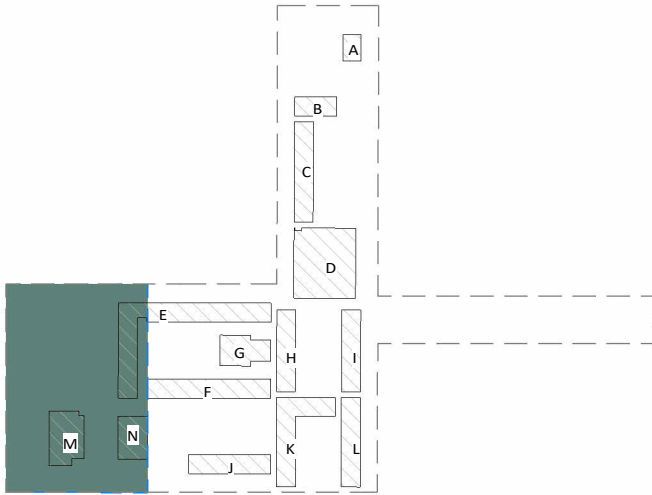

GROUND FLOOR - SPORTSFIELD

1 : 250

FURFARO

ARCHITECTS

ABN: 77 645 253 407
T 02 9818 1399
W furfaroarchitects.com.au
E hello@furfaroarchitects.com.au

NOMINATED ARCHITECT
Rocco Furfaro
Reg No. 11564



COPYRIGHT AND GENERAL NOTES
THIS DRAWING AND DESIGN IS SUBJECT TO COPYRIGHT AND SHALL NOT BE COPIED IN WHOLE OR IN PART WITHOUT THE WRITTEN PERMISSION OF FURFARO ARCHITECTS. ALL DIMENSIONS TO BE VERIFIED BY BUILDER/CONTRACTOR PRIOR TO COMMENCEMENT OF WORKS. BOUNDARY DIMENSIONS & ALL LEVELS SUBJECT TO CONFIRMATION BY BUILDER. USE FIGURED DIMENSIONS ONLY. DO NOT SCALE FROM PLANS. ALL WORKS TO COMPLY WITH THE RELEVANT AUSTRALIAN STANDARDS. ANY DISCREPANCIES ARE TO BE REFERRED TO THE ARCHITECT/DESIGNER PRIOR TO COMMENCEMENT OF WORK. NO RESPONSIBILITY WILL BE ACCEPTED FOR THE IMPROPER USE OF THIS DRAWING. ARCHITECTURAL DRAWINGS INDICATE DESIGN INTENT ONLY. BUILDER IS TO ENSURE THAT ALL CONSTRUCTION IS IN ACCORDANCE WITH ALL RELEVANT AUSTRALIAN STANDARDS, LEGISLATION, POLICIES, BUILDING CODE OF AUSTRALIA, DEVELOPMENT CONSENT AND ANY OTHER COUNCIL OR CERTIFIER'S REQUIREMENTS. DO NOT SCALE DRAWING. VERIFY ALL DIMENSIONS ON SITE. REPORT ANY DISCREPANCIES IN DOCUMENTATION TO ARCHITECT.

REV	DATE	NOTES
A	23.08.24	ISSUED FOR DA SUBMISSION
B	20.01.25	AMENDED AS PER RFI
C	04.03.25	AMENDED AS PER RFI
D	09.05.25	AMENDED AS PER RFI
E	10.07.25	AMENDED AS PER RFI

STATUS
DA SUBMISSION
CLIENT
AL SADIQ COLLEGE
PROJECT
EDUCATIONAL ESTABLISHMENT
ADDRESS
83 JOCELYN STREET, CHESTER HILL


NSW

DRAWING NO.
A208
DRAWING TITLE
GROUND FLOOR - SPORTSFIELD


DRAWN BY
EM

0 2.5m 5m 7.5m 10m 12.5m 15m

SCALE
As indicated @ A3

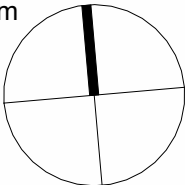

NOTE: The existing Reduced Levels (RLs) of the existing structure (e.g., roof, slab, etc.) are to be maintained throughout the property, unless otherwise specified.

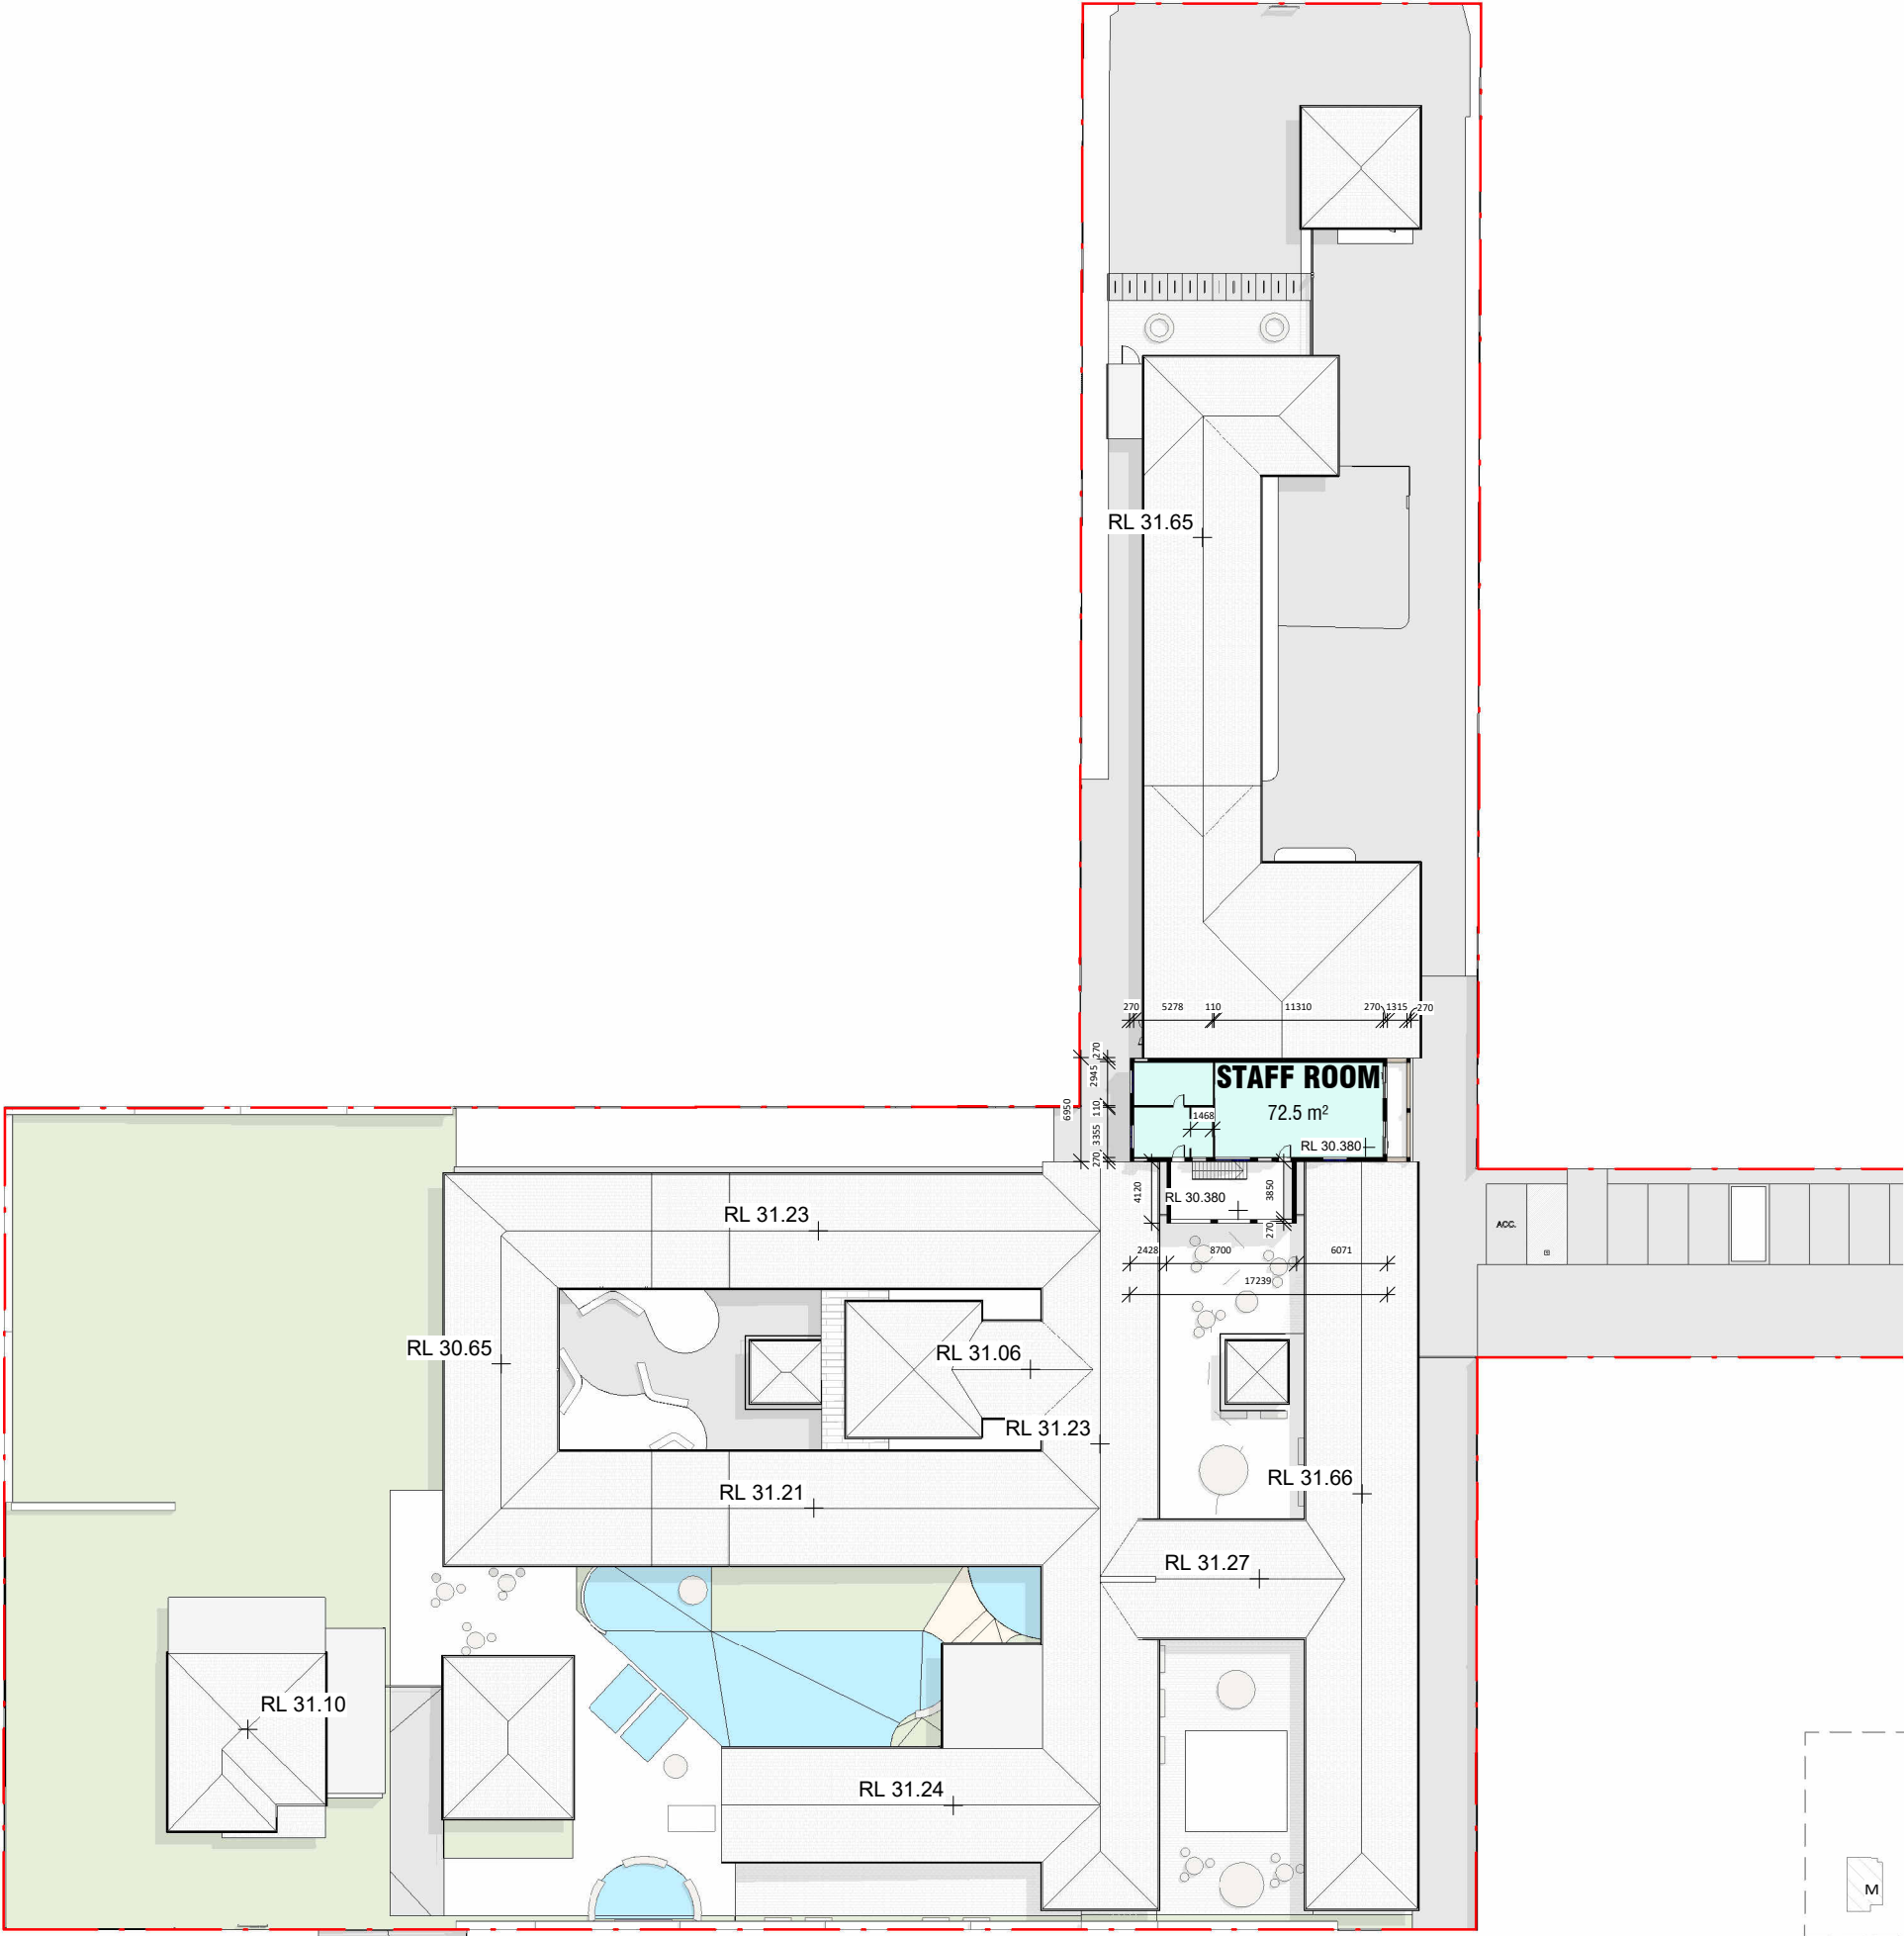

EXISTING
PROPOSED
DEMOLISHED

FURFARO
ARCHITECTS

ABN: 77 645 253 407
T 02 9818 1399
W furfaroarchitects.com.au
E hello@furfaroarchitects.com.au

NOMINATED ARCHITECT
Rocco Furfaro
Reg No. 11564



COPYRIGHT AND GENERAL NOTES
THIS DRAWING AND DESIGN IS SUBJECT TO COPYRIGHT AND SHALL NOT BE COPIED IN WHOLE OR IN PART WITHOUT THE WRITTEN PERMISSION OF FURFARO ARCHITECTS. ALL DIMENSIONS TO BE VERIFIED BY BUILDER/CONTRACTOR PRIOR TO COMMENCEMENT OF WORKS. BOUNDARY DIMENSIONS & ALL LEVELS SUBJECT TO CONFIRMATION BY BUILDER. USE FIGURED DIMENSIONS ONLY. DO NOT SCALE FROM PLANS. ALL WORKS TO COMPLY WITH THE RELEVANT AUSTRALIAN STANDARDS. ANY DISCREPANCIES ARE TO BE REFERRED TO THE ARCHITECT/DESIGNER PRIOR TO COMMENCEMENT OF WORK. NO RESPONSIBILITY WILL BE ACCEPTED FOR THE IMPROPER USE OF THIS DRAWING. ARCHITECTURAL DRAWINGS INDICATE DESIGN INTENT ONLY. BUILDER IS TO ENSURE THAT ALL CONSTRUCTION IS IN ACCORDANCE WITH ALL RELEVANT AUSTRALIAN STANDARDS, LEGISLATION, POLICIES, BUILDING CODE OF AUSTRALIA, DEVELOPMENT CONSENT AND ANY OTHER COUNCIL OR CERTIFIER'S REQUIREMENTS.
DO NOT SCALE DRAWING. VERIFY ALL DIMENSIONS ON SITE. REPORT ANY DISCREPANCIES IN DOCUMENTATION TO ARCHITECT.

REV	DATE	NOTES
A	23.08.24	ISSUED FOR DA SUBMISSION
B	20.01.25	AMENDED AS PER RFI
C	09.05.25	AMENDED AS PER RFI


STATUS
DA SUBMISSION
CLIENT
AL SADIQ COLLEGE
PROJECT
EDUCATIONAL ESTABLISHMENT
ADDRESS
83 JOCELYN STREET, CHESTER HILL



NSW

DRAWING NO.
A209
DRAWING TITLE
FIRST FLOOR
DRAWN BY
EM

0 5m 10m 15m 20m 25m 30m

SCALE
As indicated @ A3

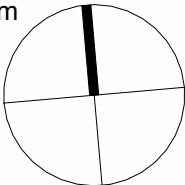

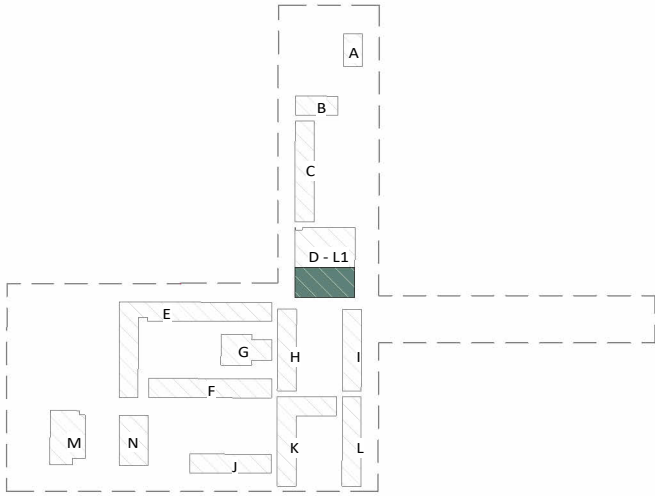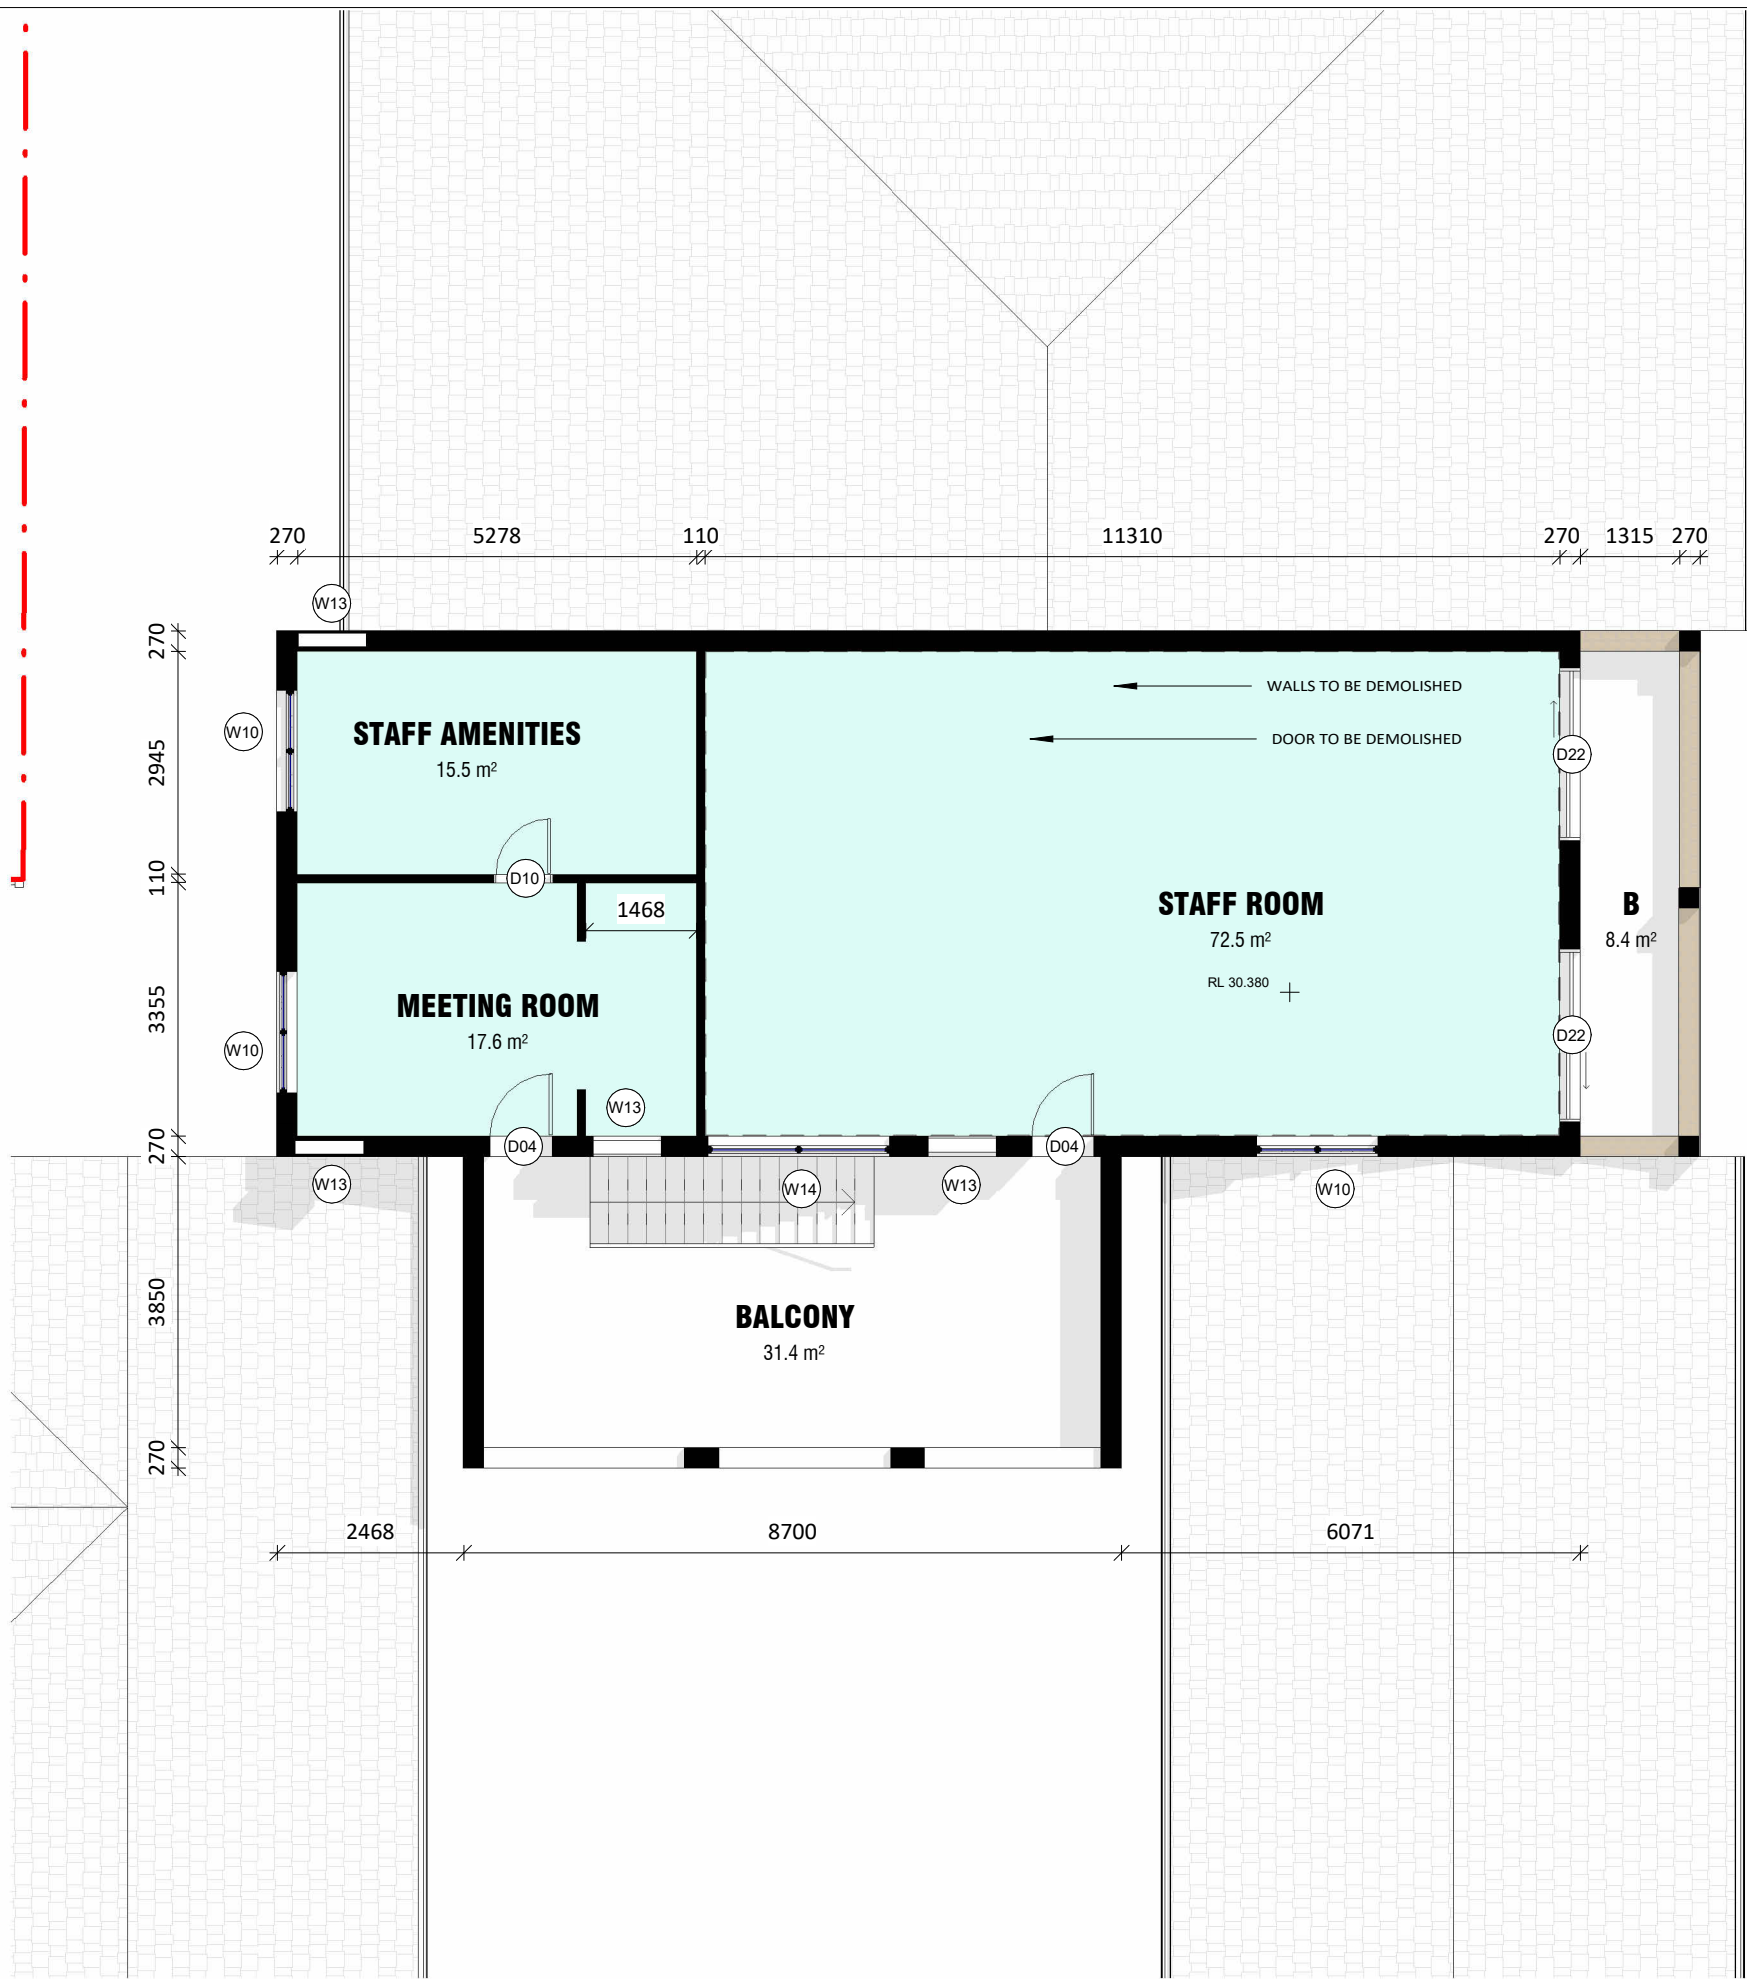

FURFARO
ARCHITECTS

ABN: 77 645 253 407
T 02 9818 1399
W furfaroarchitects.com.au
E hello@furfaroarchitects.com.au

NOMINATED ARCHITECT
Rocco Furfaro
Reg No. 11564



COPYRIGHT AND GENERAL NOTES
THIS DRAWING AND DESIGN IS SUBJECT TO COPYRIGHT AND SHALL NOT BE COPIED IN WHOLE OR IN PART WITHOUT THE WRITTEN PERMISSION OF FURFARO ARCHITECTS. ALL DIMENSIONS TO BE VERIFIED BY BUILDER/CONTRACTOR PRIOR TO COMMENCEMENT OF WORKS. BOUNDARY DIMENSIONS & ALL LEVELS SUBJECT TO CONFIRMATION BY BUILDER. USE FIGURED DIMENSIONS ONLY. DO NOT SCALE FROM PLANS. ALL WORKS TO COMPLY WITH THE RELEVANT AUSTRALIAN STANDARDS. ANY DISCREPANCIES ARE TO BE REFERRED TO THE ARCHITECT/DESIGNER PRIOR TO COMMENCEMENT OF WORK. NO RESPONSIBILITY WILL BE ACCEPTED FOR THE IMPROPER USE OF THIS DRAWING. ARCHITECTURAL DRAWINGS INDICATE DESIGN INTENT ONLY. BUILDER IS TO ENSURE THAT ALL CONSTRUCTION IS IN ACCORDANCE WITH ALL RELEVANT AUSTRALIAN STANDARDS, LEGISLATION, POLICIES, BUILDING CODE OF AUSTRALIA, DEVELOPMENT CONSENT AND ANY OTHER COUNCIL OR CERTIFIER'S REQUIREMENTS. DO NOT SCALE DRAWING. VERIFY ALL DIMENSIONS ON SITE. REPORT ANY DISCREPANCIES IN DOCUMENTATION TO ARCHITECT.

REV	DATE	NOTES
A	23.08.24	ISSUED FOR DA SUBMISSION
B	20.01.25	AMENDED AS PER RFI
C	09.05.25	AMENDED AS PER RFI


STATUS
DA SUBMISSION
CLIENT
AL SADIQ COLLEGE
PROJECT
EDUCATIONAL ESTABLISHMENT
ADDRESS
83 JOCELYN STREET, CHESTER HILL

NSW

DRAWING NO.
A210
DRAWING TITLE
FIRST FLOOR - CLOSE UP
DRAWN BY
EM

0 1m 2m 3m 4m 5m 6m


SCALE
As indicated @ A3

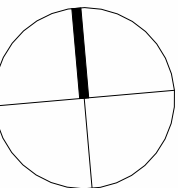




NORTH ELEVATION - JOCELYN STREET FRONTAGE

1 : 150

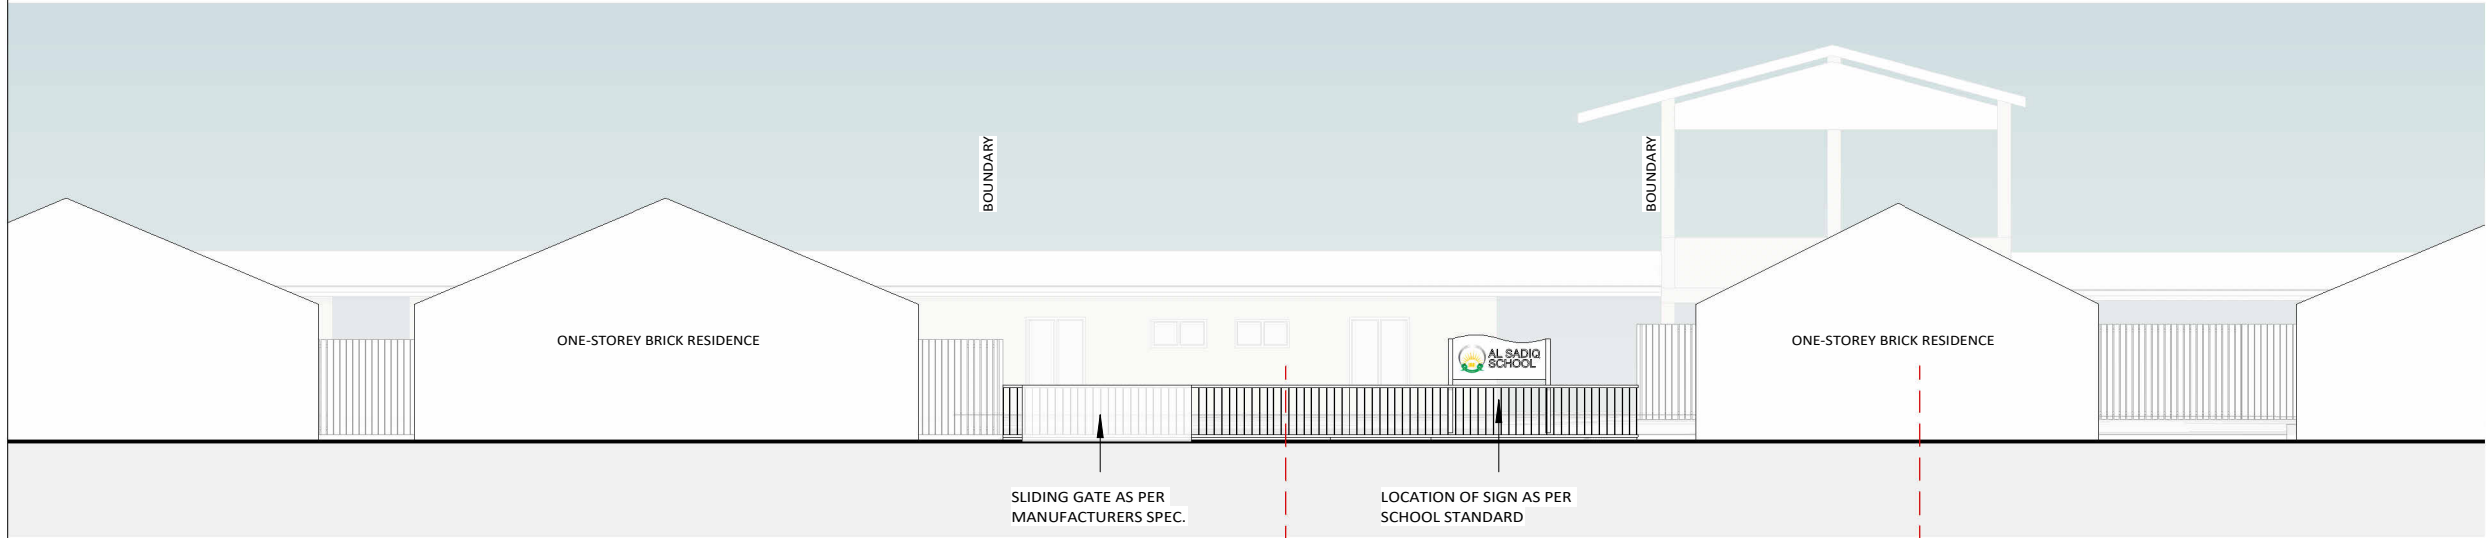

EAST ELEVATION - CHESTERHILL ROAD

1 : 150

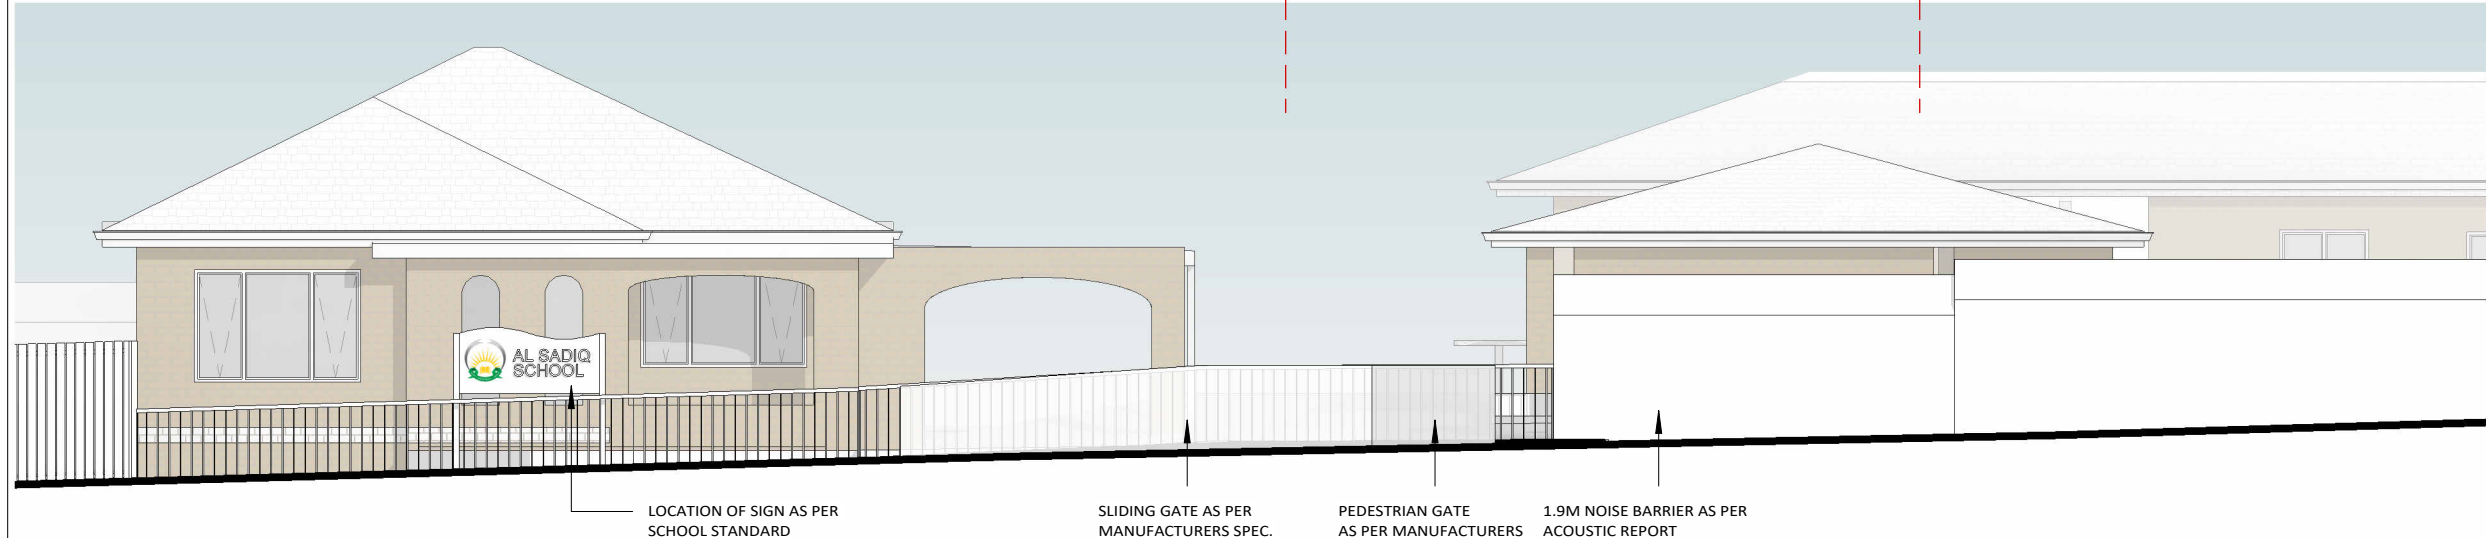

SOUTH ELEVATION - RIDGE STREET

1 : 100



FURFARO
ARCHITECTS

ABN: 77 645 253 407
T 02 9818 1399
W furfaroarchitects.com.au
E hello@furfaroarchitects.com.au

NOMINATED ARCHITECT
Rocco Furfaro
Reg No. 11564



COPYRIGHT AND GENERAL NOTES
THIS DRAWING AND DESIGN IS SUBJECT TO COPYRIGHT AND SHALL NOT BE COPIED IN WHOLE OR IN PART WITHOUT THE WRITTEN PERMISSION OF FURFARO ARCHITECTS. ALL DIMENSIONS TO BE VERIFIED BY BUILDER/CONTRACTOR PRIOR TO COMMENCEMENT OF WORKS. BOUNDARY DIMENSIONS & ALL LEVELS SUBJECT TO CONFIRMATION BY BUILDER. USE FIGURED DIMENSIONS ONLY. DO NOT SCALE FROM PLANS. ALL WORKS TO COMPLY WITH THE RELEVANT AUSTRALIAN STANDARDS. ANY DISCREPANCIES ARE TO BE REFERRED TO THE ARCHITECT/DESIGNER PRIOR TO COMMENCEMENT OF WORK. NO RESPONSIBILITY WILL BE ACCEPTED FOR THE IMPROPER USE OF THIS DRAWING. ARCHITECTURAL DRAWINGS INDICATE DESIGN INTENT ONLY. BUILDER IS TO ENSURE THAT ALL CONSTRUCTION IS IN ACCORDANCE WITH ALL RELEVANT AUSTRALIAN STANDARDS, LEGISLATION, POLICIES, BUILDING CODE OF AUSTRALIA, DEVELOPMENT CONSENT AND ANY OTHER COUNCIL OR CERTIFIER'S REQUIREMENTS.
DO NOT SCALE DRAWING. VERIFY ALL DIMENSIONS ON SITE. REPORT ANY DISCREPANCIES IN DOCUMENTATION TO ARCHITECT.

REV	DATE	NOTES
A	23.08.24	ISSUED FOR DA SUBMISSION
B	20.01.25	AMENDED AS PER RFI
C	04.03.25	AMENDED AS PER RFI
D	09.05.25	AMENDED AS PER RFI
E	10.07.25	AMENDED AS PER RFI


STATUS
DA SUBMISSION
CLIENT
AL SADIQ COLLEGE
PROJECT
EDUCATIONAL ESTABLISHMENT
ADDRESS
83 JOCELYN STREET, CHESTER HILL

NSW


DRAWING NO.
A301
DRAWING TITLE
STREET ELEVATIONS
DRAWN BY
EM

0 1.5m 3m 4.5m 6m 7.5m 9m

SCALE
As indicated @ A3

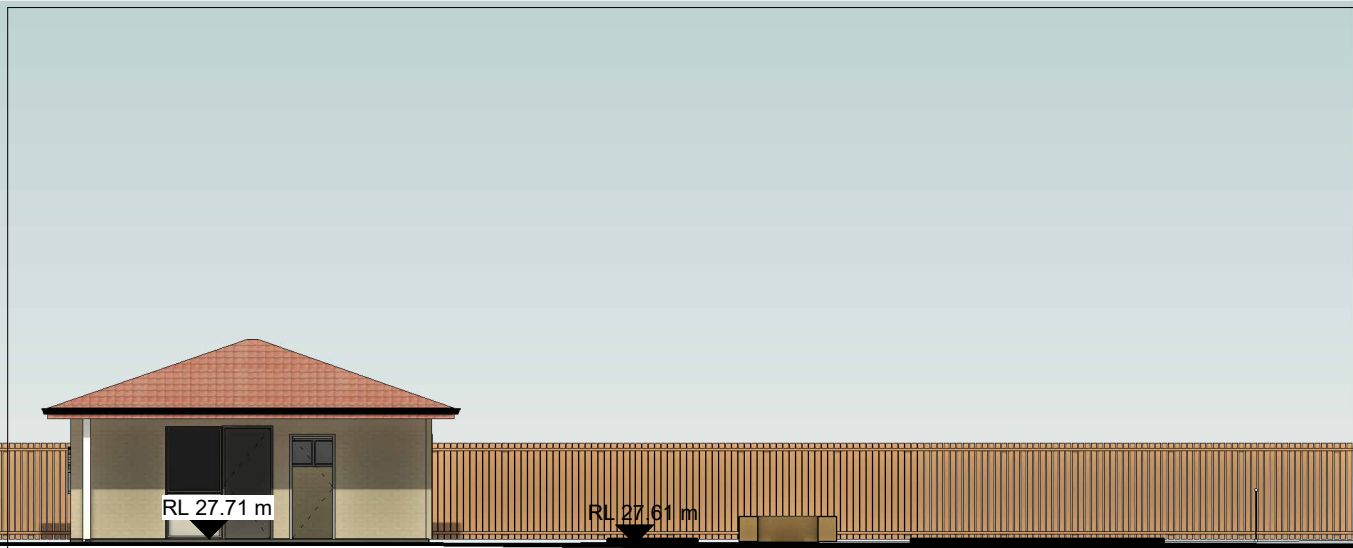

WEST ELEVATION - BUILDING A
1 : 150

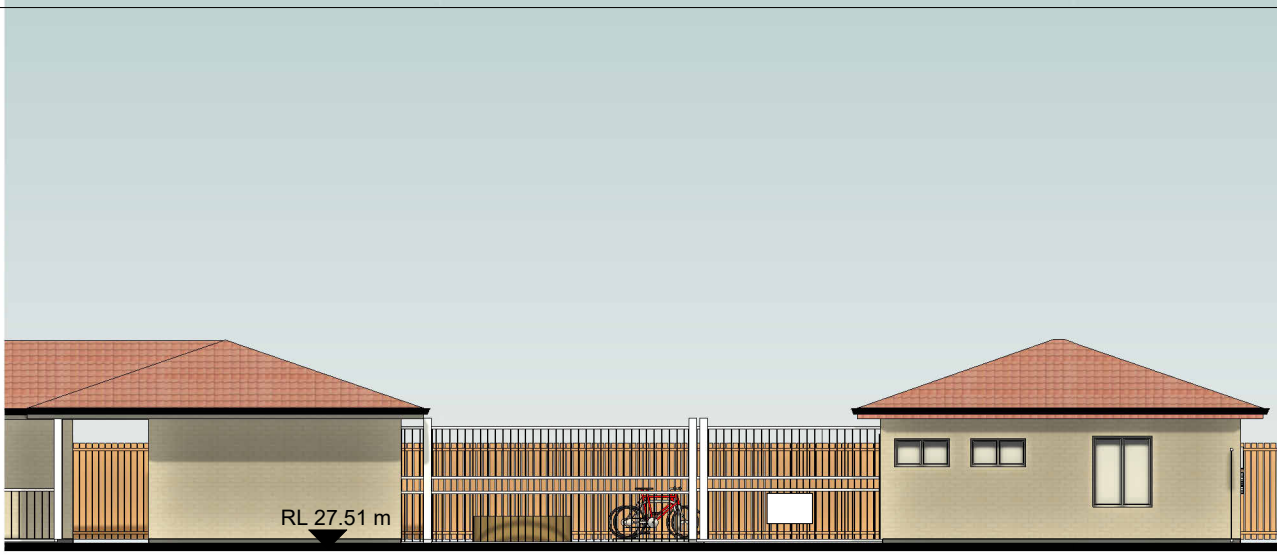



EAST ELEVATION - BUILDING A
1 : 150



NORTH ELEVATION - BUILDING A
1 : 150



SOUTH ELEVATION - BUILDING A
1 : 150

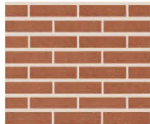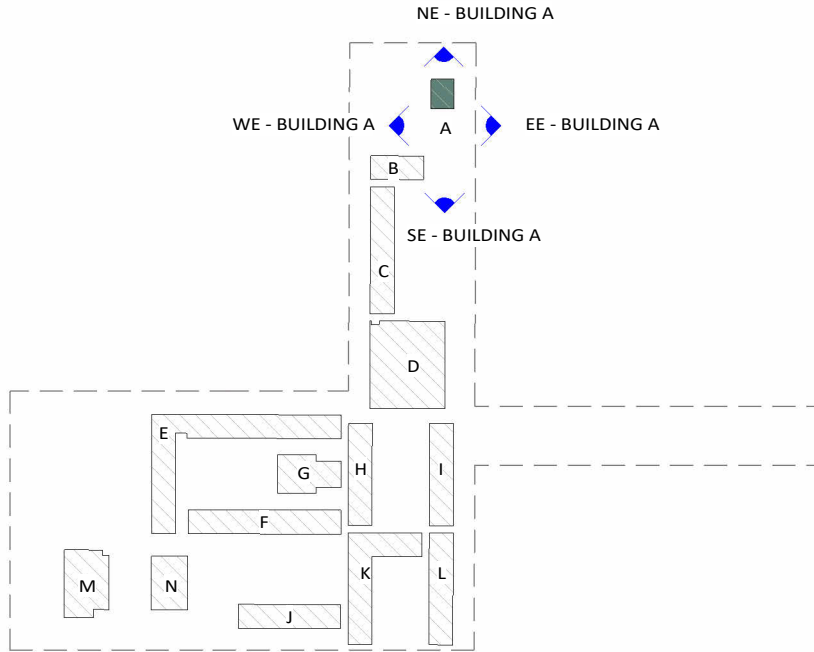

F1 - EXISTING BRICKS



F2 - EXISTING ALUMINIUM
WINDOWS



F3 - EXISTING TILED
ROOF

FURFARO
ARCHITECTS

ABN: 77 645 253 407
T 02 9818 1399
W furfaroarchitects.com.au
E hello@furfaroarchitects.com.au

NOMINATED ARCHITECT
Rocco Furfaro
Reg No. 11564



COPYRIGHT AND GENERAL NOTES
THIS DRAWING AND DESIGN IS SUBJECT TO COPYRIGHT AND SHALL NOT BE COPIED IN WHOLE OR IN PART WITHOUT THE WRITTEN PERMISSION OF FURFARO ARCHITECTS. ALL DIMENSIONS TO BE VERIFIED BY BUILDER/CONTRACTOR PRIOR TO COMMENCEMENT OF WORKS. BOUNDARY DIMENSIONS & ALL LEVELS SUBJECT TO CONFIRMATION BY BUILDER. USE FIGURED DIMENSIONS ONLY. DO NOT SCALE FROM PLANS. ALL WORKS TO COMPLY WITH THE RELEVANT AUSTRALIAN STANDARDS. ANY DISCREPANCIES ARE TO BE REFERRED TO THE ARCHITECT/DESIGNER PRIOR TO COMMENCEMENT OF WORK. NO RESPONSIBILITY WILL BE ACCEPTED FOR THE IMPROPER USE OF THIS DRAWING. ARCHITECTURAL DRAWINGS INDICATE DESIGN INTENT ONLY. BUILDER IS TO ENSURE THAT ALL CONSTRUCTION IS IN ACCORDANCE WITH ALL RELEVANT AUSTRALIAN STANDARDS, LEGISLATION, POLICIES, BUILDING CODE OF AUSTRALIA, DEVELOPMENT CONSENT AND ANY OTHER COUNCIL OR CERTIFIER'S REQUIREMENTS. DO NOT SCALE DRAWING. VERIFY ALL DIMENSIONS ON SITE. REPORT ANY DISCREPANCIES IN DOCUMENTATION TO ARCHITECT.

REV	DATE	NOTES
A	23.08.24	ISSUED FOR DA SUBMISSION
B	20.01.25	AMENDED AS PER RFI
C	09.05.25	AMENDED AS PER RFI

STATUS
DA SUBMISSION

CLIENT
AL SADIQ COLLEGE

PROJECT
EDUCATIONAL ESTABLISHMENT

ADDRESS
83 JOCELYN STREET, CHESTER HILL

NSW


DRAWING NO.
A303

DRAWING TITLE
BUILDING A ELEVATIONS


DRAWN BY
EM

0 1.5m 3m 4.5m 6m 7.5m 9m


SCALE
As indicated @ A3

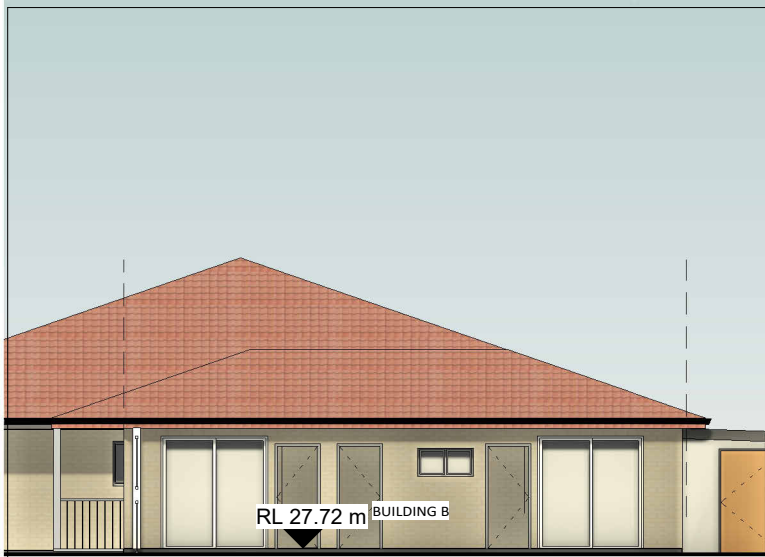


NORTH ELEVATION - BUILDING B
1 : 150

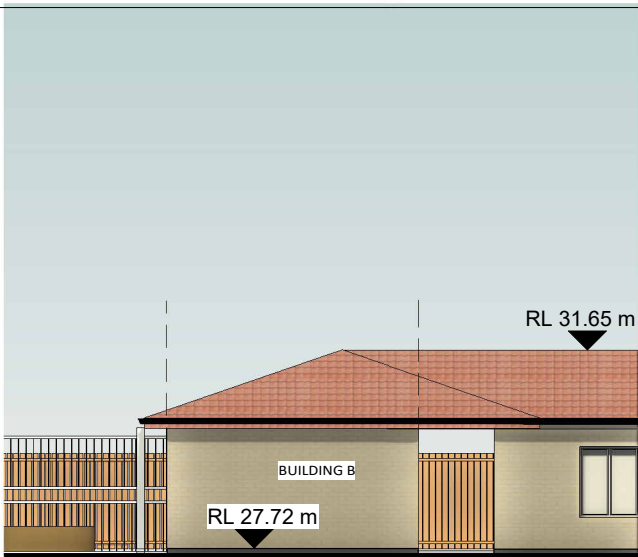



WEST ELEVATION - BUILDING B
1 : 150

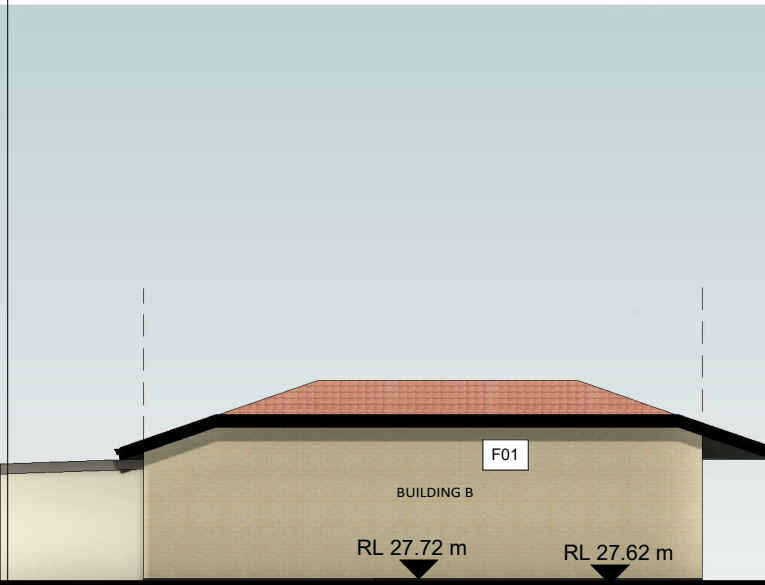

SOUTH ELEVATION - BUILDING B
1 : 150

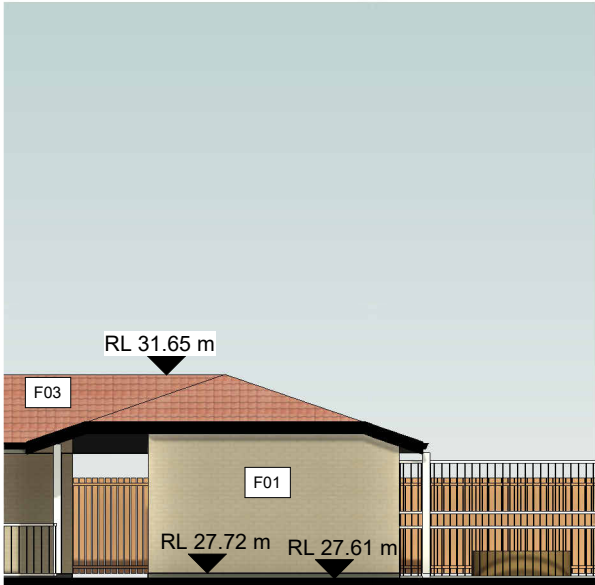

EAST ELEVATION - BUILDING B
1 : 150

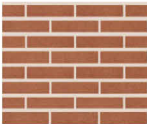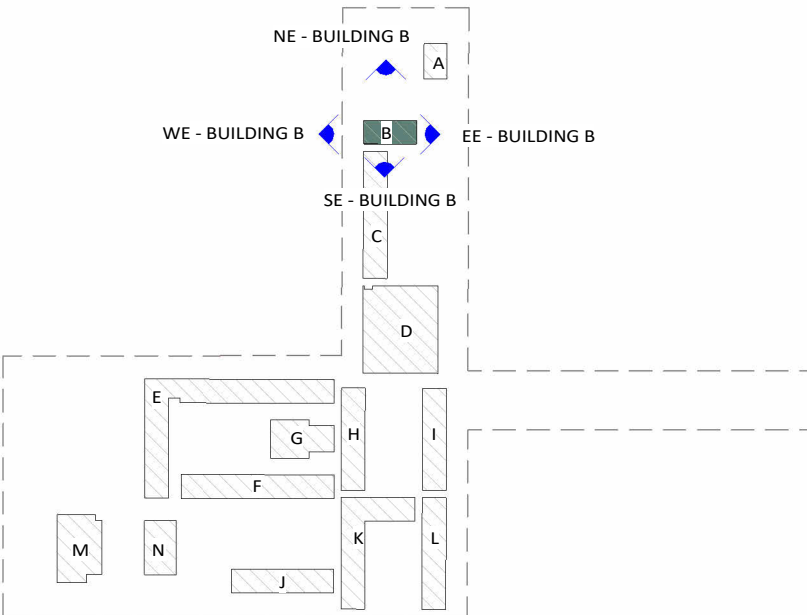

F1 - EXISTING BRICKS



F2 - EXISTING ALUMINIUM
WINDOWS



F3 - EXISTING TILED
ROOF

FURFARO
ARCHITECTS

ABN: 77 645 253 407
T 02 9818 1399
W furfaroarchitects.com.au
E hello@furfaroarchitects.com.au

NOMINATED ARCHITECT
Rocco Furfaro
Reg No. 11564



COPYRIGHT AND GENERAL NOTES
THIS DRAWING AND DESIGN IS SUBJECT TO COPYRIGHT AND SHALL NOT BE COPIED IN WHOLE OR IN PART WITHOUT THE WRITTEN PERMISSION OF FURFARO ARCHITECTS. ALL DIMENSIONS TO BE VERIFIED BY BUILDER/CONTRACTOR PRIOR TO COMMENCEMENT OF WORKS. BOUNDARY DIMENSIONS & ALL LEVELS SUBJECT TO CONFIRMATION BY BUILDER. USE FIGURED DIMENSIONS ONLY. DO NOT SCALE FROM PLANS. ALL WORKS TO COMPLY WITH THE RELEVANT AUSTRALIAN STANDARDS. ANY DISCREPANCIES ARE TO BE REFERRED TO THE ARCHITECT/DESIGNER PRIOR TO COMMENCEMENT OF WORK. NO RESPONSIBILITY WILL BE ACCEPTED FOR THE IMPROPER USE OF THIS DRAWING. ARCHITECTURAL DRAWINGS INDICATE DESIGN INTENT ONLY. BUILDER IS TO ENSURE THAT ALL CONSTRUCTION IS IN ACCORDANCE WITH ALL RELEVANT AUSTRALIAN STANDARDS, LEGISLATION, POLICIES, BUILDING CODE OF AUSTRALIA, DEVELOPMENT CONSENT AND ANY OTHER COUNCIL OR CERTIFIER'S REQUIREMENTS.
DO NOT SCALE DRAWING. VERIFY ALL DIMENSIONS ON SITE. REPORT ANY DISCREPANCIES IN DOCUMENTATION TO ARCHITECT.

REV	DATE	NOTES
A	23.08.24	ISSUED FOR DA SUBMISSION
B	20.01.25	AMENDED AS PER RFI
C	09.05.25	AMENDED AS PER RFI


STATUS
DA SUBMISSION
CLIENT
AL SADIQ COLLEGE
PROJECT
EDUCATIONAL ESTABLISHMENT
ADDRESS
83 JOCELYN STREET, CHESTER HILL

NSW

DRAWING NO.
A304
DRAWING TITLE
BUILDING B ELEVATIONS
DRAWN BY
EM

0 1.5m 3m 4.5m 6m 7.5m 9m


SCALE
As indicated @ A3

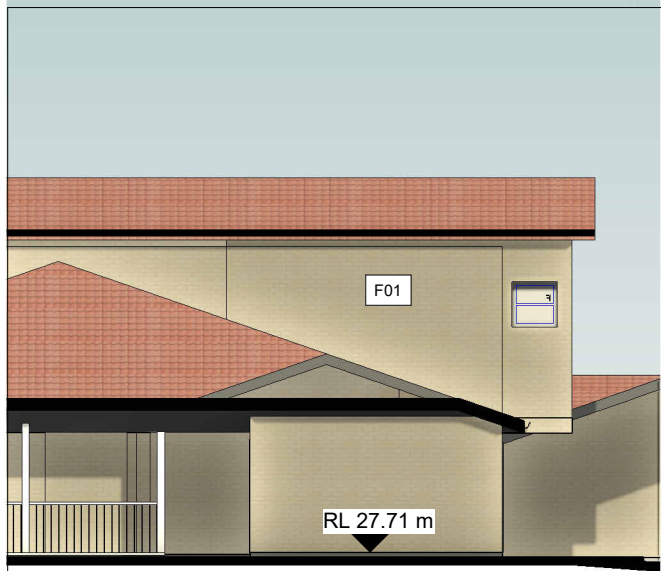


NORTH ELEVATION - BUILDING C
1 : 150





EAST ELEVATION - BUILDING C
1 : 150

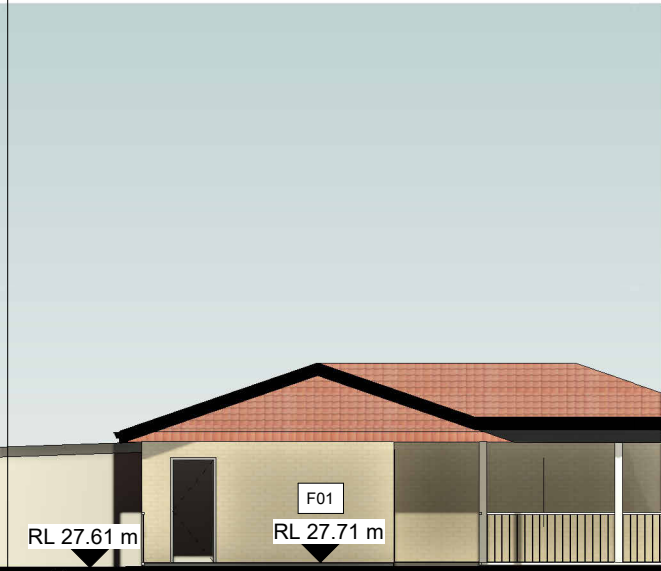

SOUTH ELEVATION - BUILDING C
1 : 150

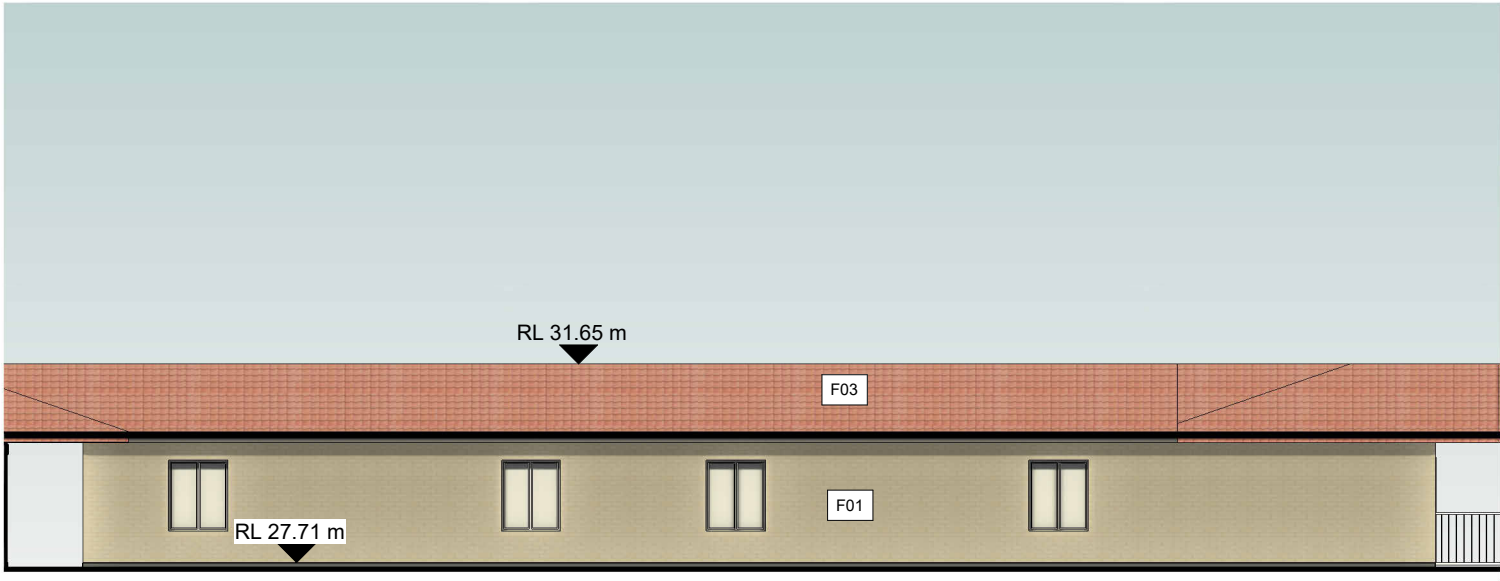

WEST ELEVATION - BUILDING C
1 : 150

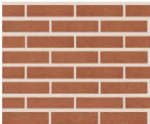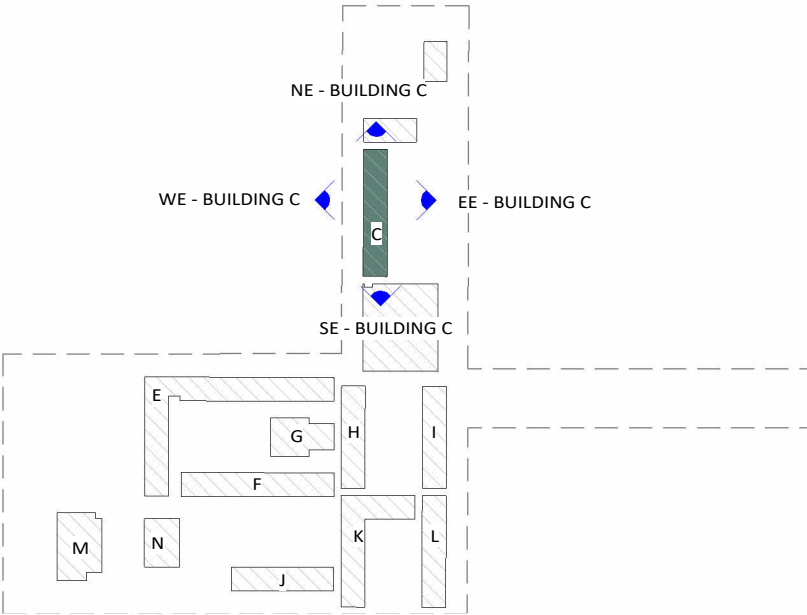

F1 - EXISTING BRICKS



F2 - EXISTING ALUMINIUM WINDOWS



F3 - EXISTING TILED ROOF

FURFARO
ARCHITECTS

ABN: 77 645 253 407
T 02 9818 1399
W furfaroarchitects.com.au
E hello@furfaroarchitects.com.au

NOMINATED ARCHITECT
Rocco Furfaro
Reg No. 11564



COPYRIGHT AND GENERAL NOTES
THIS DRAWING AND DESIGN IS SUBJECT TO COPYRIGHT AND SHALL NOT BE COPIED IN WHOLE OR IN PART WITHOUT THE WRITTEN PERMISSION OF FURFARO ARCHITECTS. ALL DIMENSIONS TO BE VERIFIED BY BUILDER/CONTRACTOR PRIOR TO COMMENCEMENT OF WORKS. BOUNDARY DIMENSIONS & ALL LEVELS SUBJECT TO CONFIRMATION BY BUILDER. USE FIGURED DIMENSIONS ONLY. DO NOT SCALE FROM PLANS. ALL WORKS TO COMPLY WITH THE RELEVANT AUSTRALIAN STANDARDS. ANY DISCREPANCIES ARE TO BE REFERRED TO THE ARCHITECT/DESIGNER PRIOR TO COMMENCEMENT OF WORK. NO RESPONSIBILITY WILL BE ACCEPTED FOR THE IMPROPER USE OF THIS DRAWING. ARCHITECTURAL DRAWINGS INDICATE DESIGN INTENT ONLY. BUILDER IS TO ENSURE THAT ALL CONSTRUCTION IS IN ACCORDANCE WITH ALL RELEVANT AUSTRALIAN STANDARDS, LEGISLATION, POLICIES, BUILDING CODE OF AUSTRALIA, DEVELOPMENT CONSENT AND ANY OTHER COUNCIL OR CERTIFIER'S REQUIREMENTS.
DO NOT SCALE DRAWING. VERIFY ALL DIMENSIONS ON SITE. REPORT ANY DISCREPANCIES IN DOCUMENTATION TO ARCHITECT.

REV	DATE	NOTES
A	23.08.24	ISSUED FOR DA SUBMISSION
B	20.01.25	AMENDED AS PER RFI
C	09.05.25	AMENDED AS PER RFI

STATUS
DA SUBMISSION
CLIENT
AL SADIQ COLLEGE
PROJECT
EDUCATIONAL ESTABLISHMENT
ADDRESS
83 JOCELYN STREET, CHESTER HILL

NSW

DRAWING NO.
A305
DRAWING TITLE
BUILDING C ELEVATIONS
DRAWN BY
EM

0 1.5m 3m 4.5m 6m 7.5m 9m


SCALE
As indicated @ A3

1 : 150

1 : 150

1 : 150


1 : 150

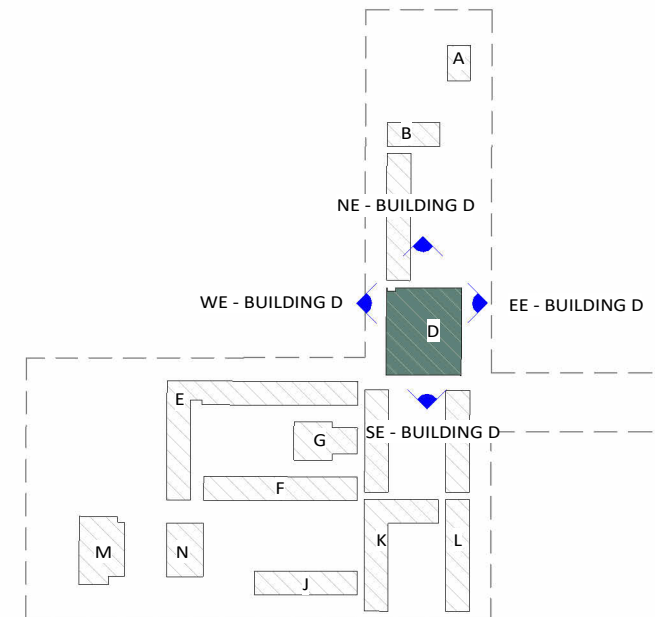

F1 - EXISTING BRICKS

F2 - EXISTING ALUMINUM
WINDOWS

F3 - EXISTING TILED
ROOF

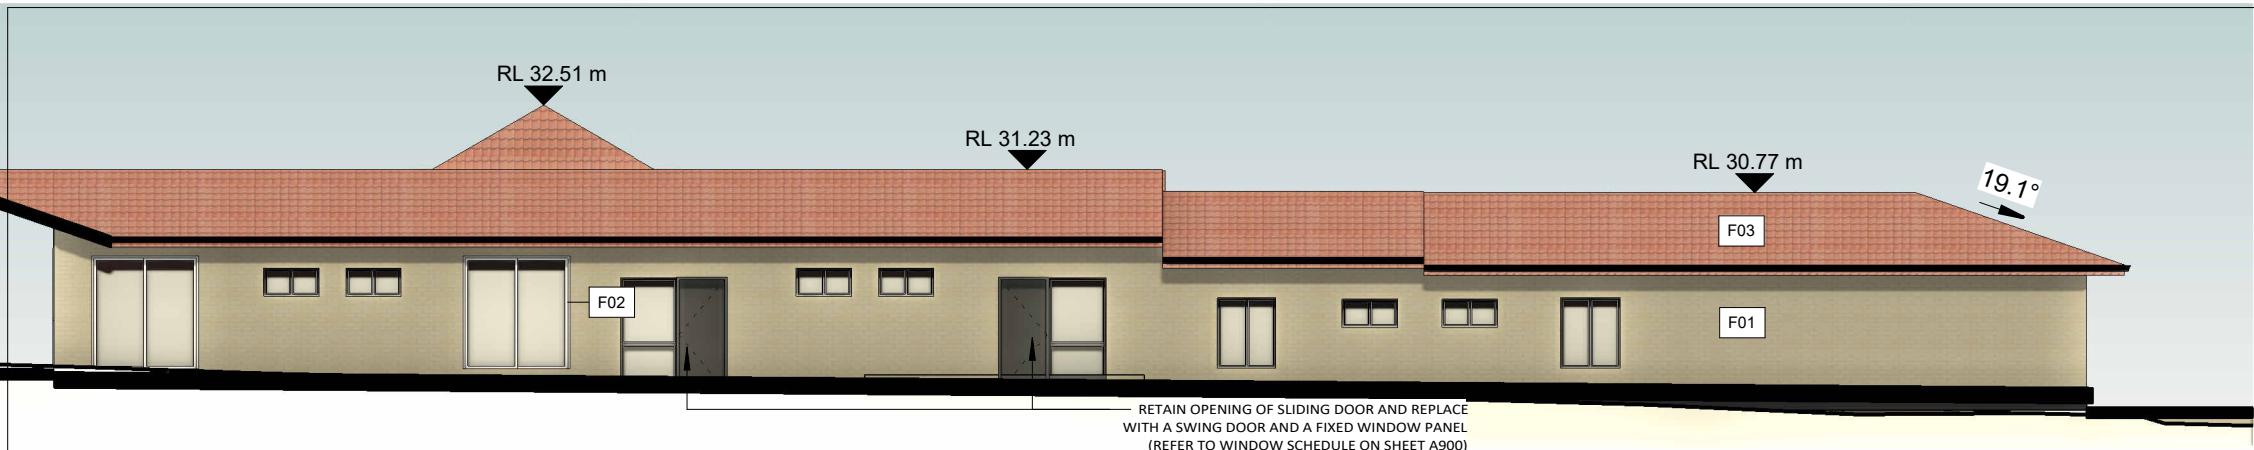


NORTH ELEVATION - BUILDING E

1 : 150




SOUTH ELEVATION - BUILDING E

1 : 150

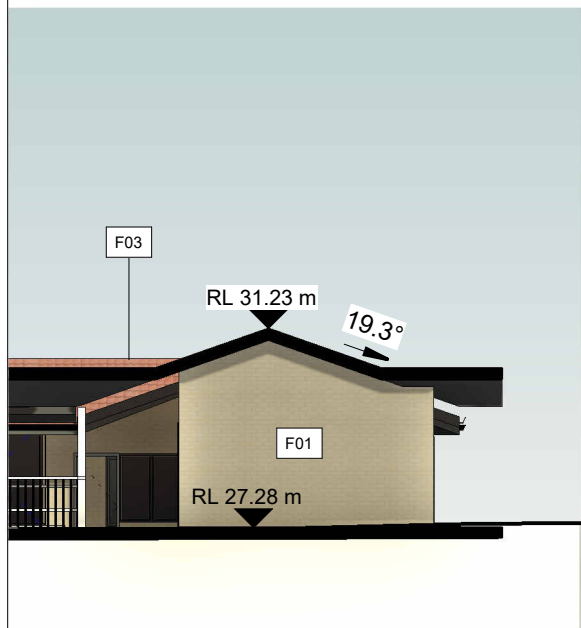


EAST ELEVATION - BUILDING E

1 : 150

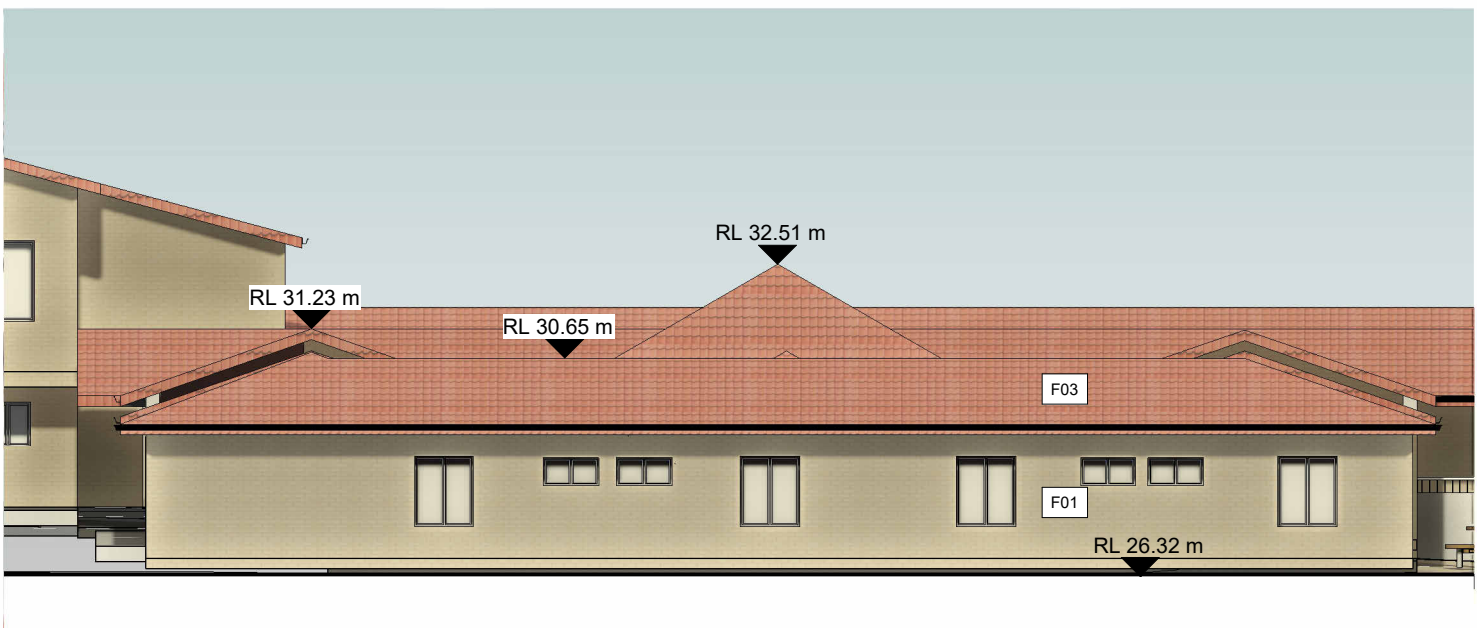

WEST ELEVATION - BUILDING E

1 : 150

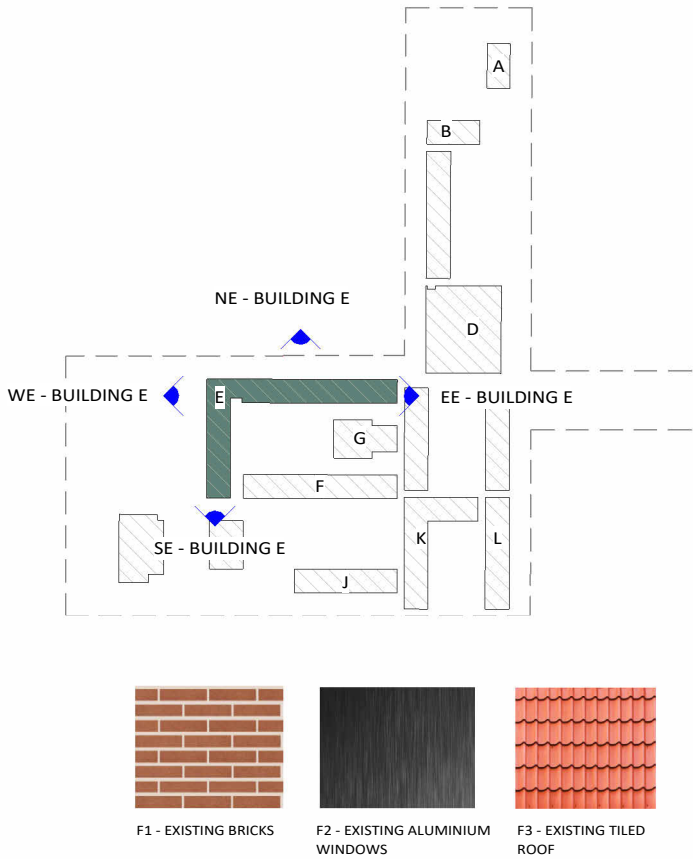

FURFARO

ARCHITECTS

ABN: 77 645 253 407
T 02 9818 1399
W furfaroarchitects.com.au
E hello@furfaroarchitects.com.au

NOMINATED ARCHITECT
Rocco Furfaro
Reg No. 11564



COPYRIGHT AND GENERAL NOTES
THIS DRAWING AND DESIGN IS SUBJECT TO COPYRIGHT AND SHALL NOT BE COPIED IN WHOLE OR IN PART WITHOUT THE WRITTEN PERMISSION OF FURFARO ARCHITECTS. ALL DIMENSIONS TO BE VERIFIED BY BUILDER/CONTRACTOR PRIOR TO COMMENCEMENT OF WORKS. BOUNDARY DIMENSIONS & ALL LEVELS SUBJECT TO CONFIRMATION BY BUILDER. USE FIGURED DIMENSIONS ONLY. DO NOT SCALE FROM PLANS. ALL WORKS TO COMPLY WITH THE RELEVANT AUSTRALIAN STANDARDS. ANY DISCREPANCIES ARE TO BE REFERRED TO THE ARCHITECT/DESIGNER PRIOR TO COMMENCEMENT OF WORK. NO RESPONSIBILITY WILL BE ACCEPTED FOR THE IMPROPER USE OF THIS DRAWING. ARCHITECTURAL DRAWINGS INDICATE DESIGN INTENT ONLY. BUILDER IS TO ENSURE THAT ALL CONSTRUCTION IS IN ACCORDANCE WITH ALL RELEVANT AUSTRALIAN STANDARDS, LEGISLATION, POLICIES, BUILDING CODE OF AUSTRALIA, DEVELOPMENT CONSENT AND ANY OTHER COUNCIL OR CERTIFIER'S REQUIREMENTS.
DO NOT SCALE DRAWING. VERIFY ALL DIMENSIONS ON SITE. REPORT ANY DISCREPANCIES IN DOCUMENTATION TO ARCHITECT.

REV	DATE	NOTES
A	23.08.24	ISSUED FOR DA SUBMISSION
B	20.01.25	AMENDED AS PER RFI
C	09.05.25	AMENDED AS PER RFI


STATUS
DA SUBMISSION
CLIENT
AL SADIQ COLLEGE
PROJECT
EDUCATIONAL ESTABLISHMENT
ADDRESS
83 JOCELYN STREET, CHESTER HILL

NSW

DRAWING NO.
A307
DRAWING TITLE
BUILDING E ELEVATIONS
DRAWN BY
EM


0 1.5m 3m 4.5m 6m 7.5m 9m

SCALE
As indicated @ A3

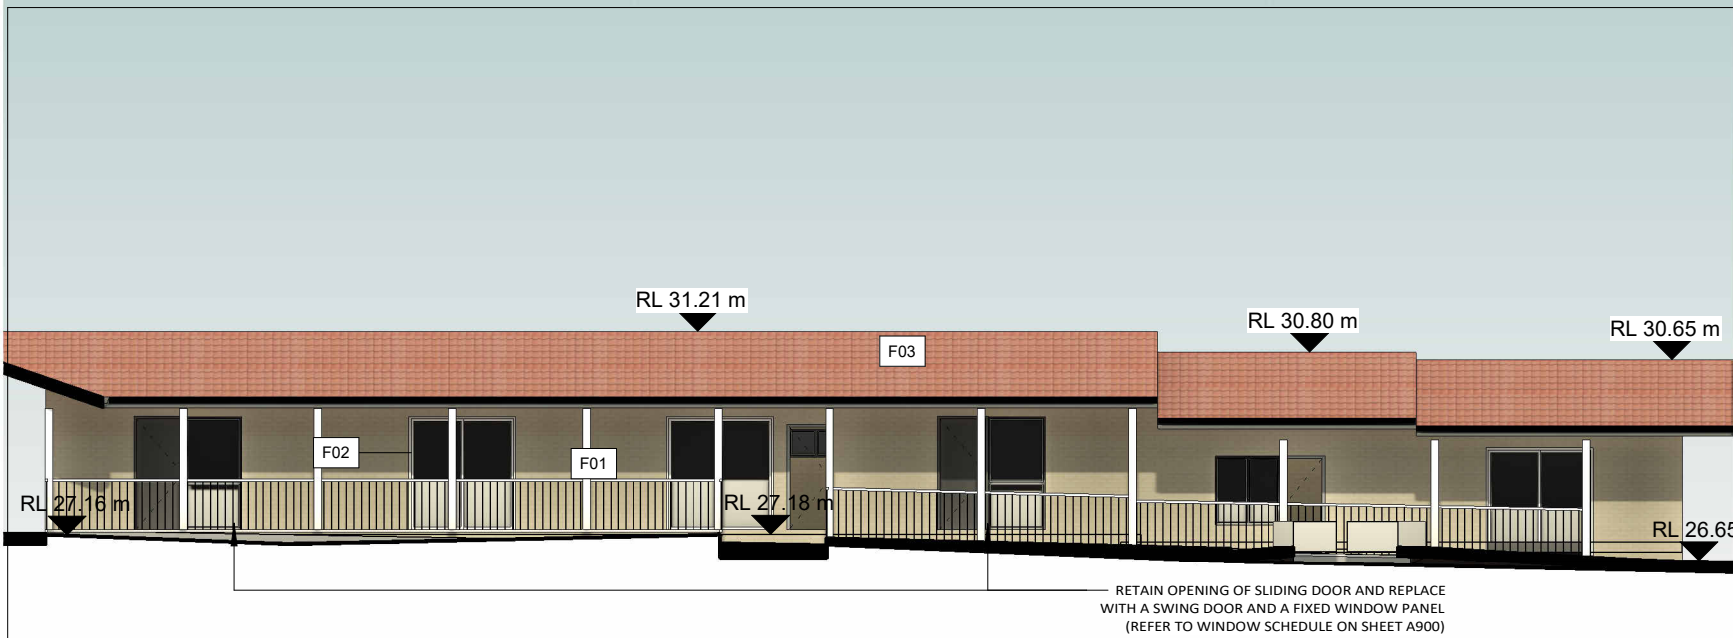


NORTH ELEVATION - BUILDING F

1 : 150

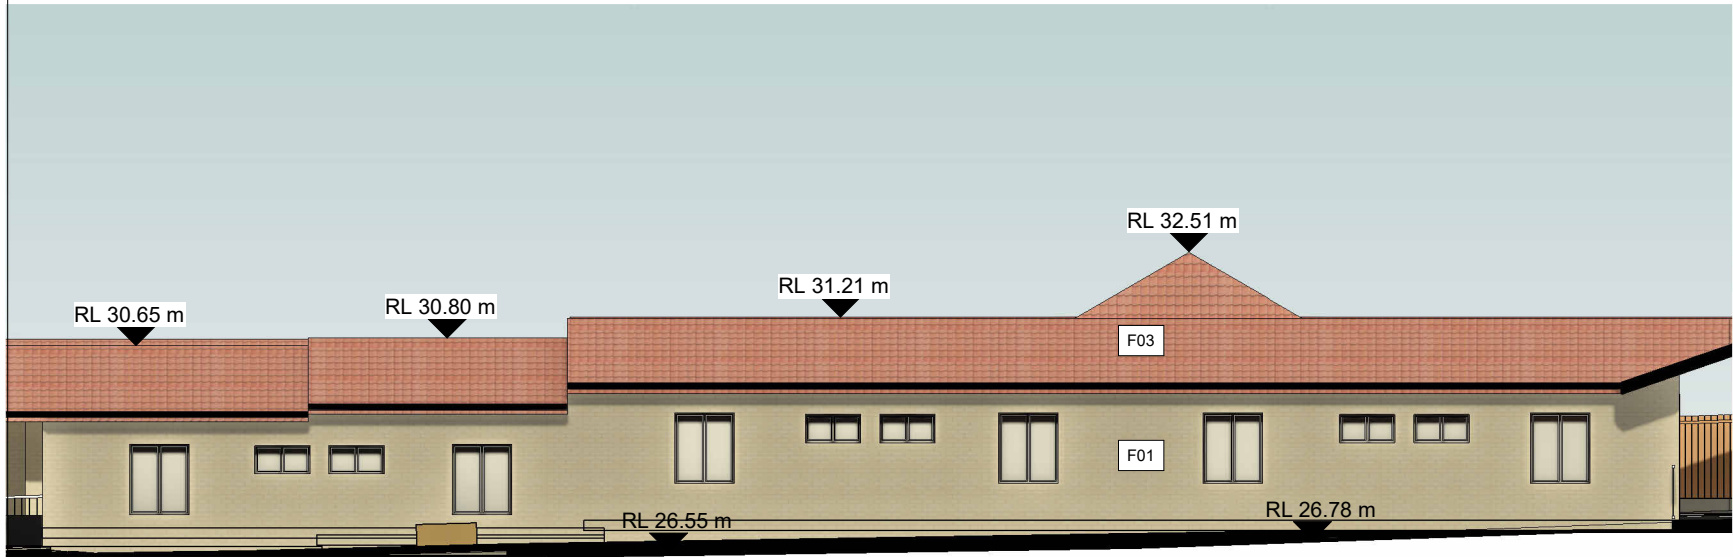


SOUTH ELEVATION - BUILDING F

1 : 150

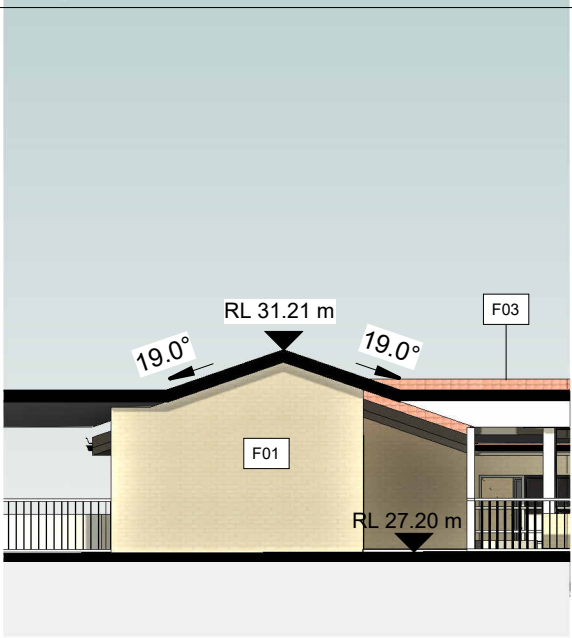


EAST ELEVATION - BUILDING F

1 : 150

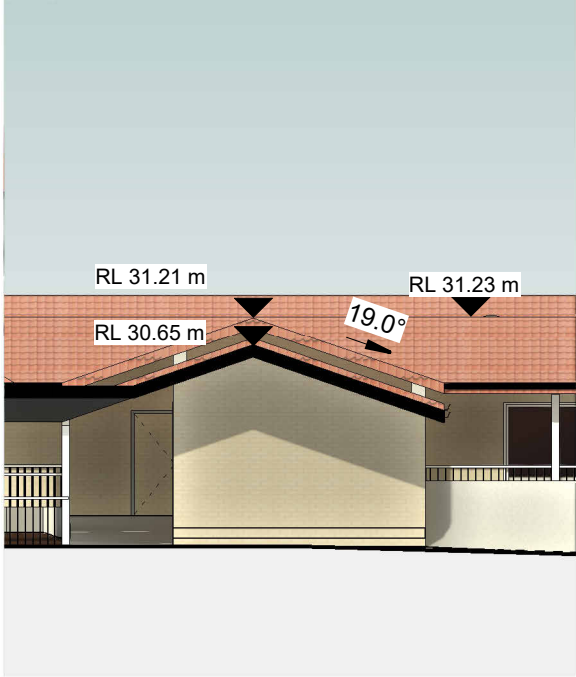

WEST ELEVATION - BUILDING F

1 : 150

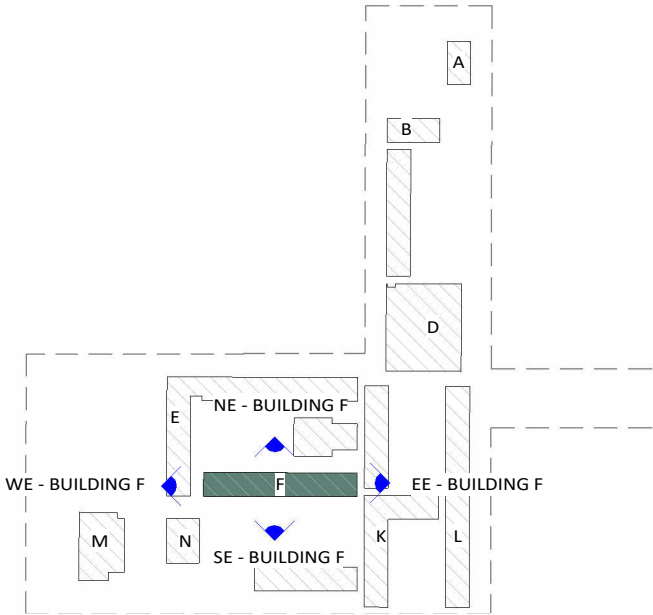

FURFARO

ARCHITECTS

ABN: 77 645 253 407
T 02 9818 1399
W furfaroarchitects.com.au
E hello@furfaroarchitects.com.au

NOMINATED ARCHITECT
Rocco Furfaro
Reg No. 11564



COPYRIGHT AND GENERAL NOTES
THIS DRAWING AND DESIGN IS SUBJECT TO COPYRIGHT AND SHALL NOT BE COPIED IN WHOLE OR IN PART WITHOUT THE WRITTEN PERMISSION OF FURFARO ARCHITECTS. ALL DIMENSIONS TO BE VERIFIED BY BUILDER/CONTRACTOR PRIOR TO COMMENCEMENT OF WORKS. BOUNDARY DIMENSIONS & ALL LEVELS SUBJECT TO CONFIRMATION BY BUILDER. USE FIGURED DIMENSIONS ONLY. DO NOT SCALE FROM PLANS. ALL WORKS TO COMPLY WITH THE RELEVANT AUSTRALIAN STANDARDS. ANY DISCREPANCIES ARE TO BE REFERRED TO THE ARCHITECT/DESIGNER PRIOR TO COMMENCEMENT OF WORK. NO RESPONSIBILITY WILL BE ACCEPTED FOR THE IMPROPER USE OF THIS DRAWING. ARCHITECTURAL DRAWINGS INDICATE DESIGN INTENT ONLY. BUILDER IS TO ENSURE THAT ALL CONSTRUCTION IS IN ACCORDANCE WITH ALL RELEVANT AUSTRALIAN STANDARDS, LEGISLATION, POLICIES, BUILDING CODE OF AUSTRALIA, DEVELOPMENT CONSENT AND ANY OTHER COUNCIL OR CERTIFIER'S REQUIREMENTS. DO NOT SCALE DRAWING. VERIFY ALL DIMENSIONS ON SITE. REPORT ANY DISCREPANCIES IN DOCUMENTATION TO ARCHITECT.

REV	DATE	NOTES
A	23.08.24	ISSUED FOR DA SUBMISSION
B	20.01.25	AMENDED AS PER RFI
C	09.05.25	AMENDED AS PER RFI

STATUS
DA SUBMISSION

CLIENT
AL SADIQ COLLEGE

PROJECT
EDUCATIONAL ESTABLISHMENT

ADDRESS
83 JOCELYN STREET, CHESTER HILL

NSW


DRAWING NO.
A308

DRAWING TITLE
BUILDING F ELEVATIONS

DRAWN BY
EM


0 1.5m 3m 4.5m 6m 7.5m 9m

SCALE
As indicated @ A3

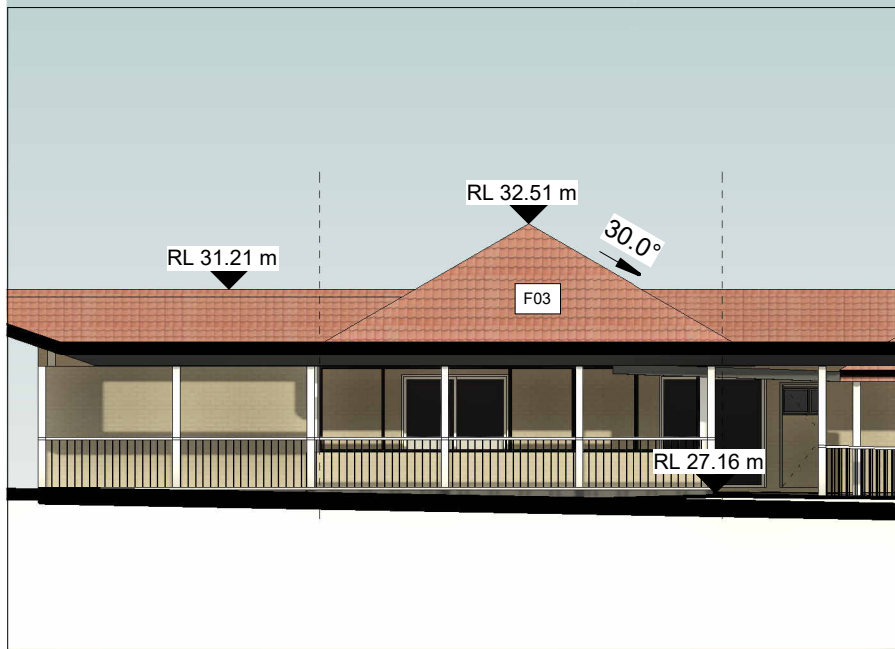


NORTH ELEVATION - BUILDING G

1 : 150

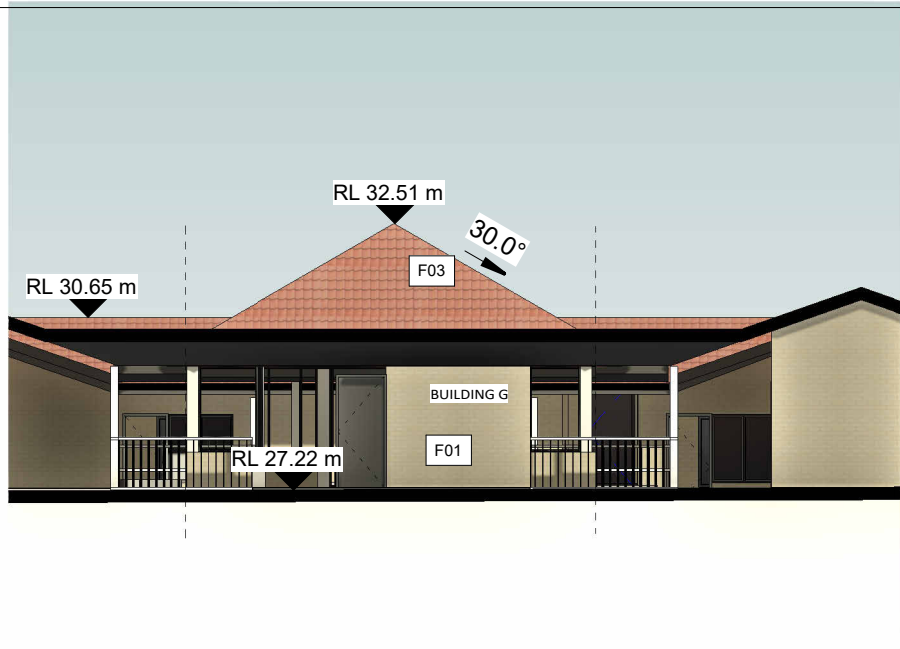


EAST ELEVATION - BUILDING G

1 : 150

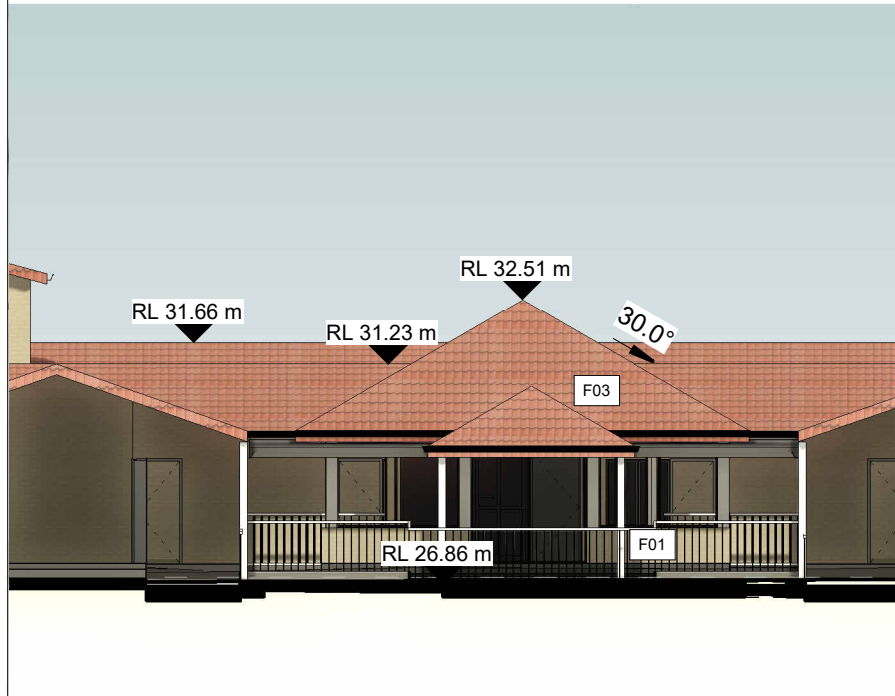



WEST ELEVATION - BUILDING G

1 : 150

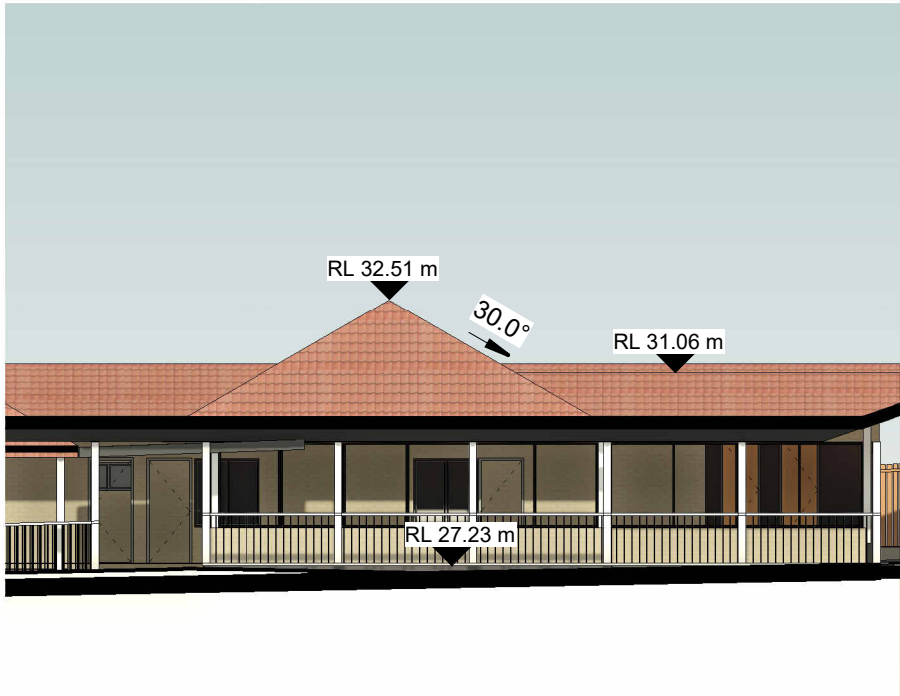

SOUTH ELEVATION - BUILDING G


1 : 150

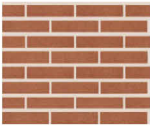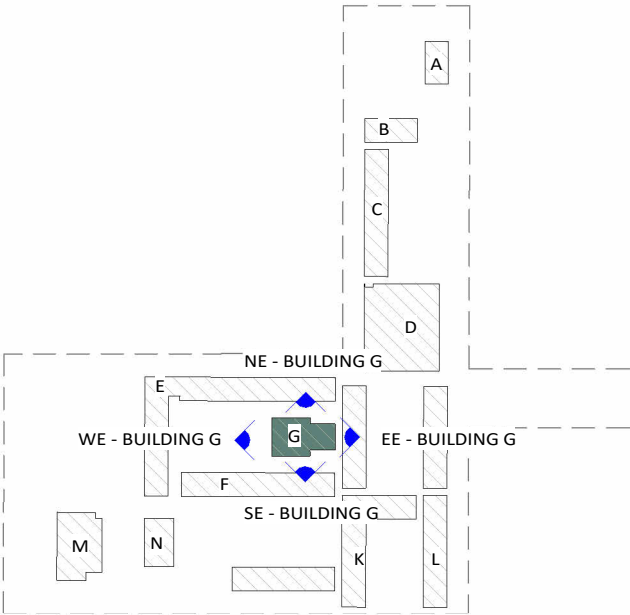

F1 - EXISTING BRICKS



F2 - EXISTING ALUMINIUM
WINDOWS

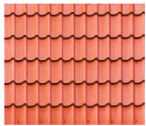

F3 - EXISTING TILED
ROOF

FURFARO
ARCHITECTS

ABN: 77 645 253 407
T 02 9818 1399
W furfaroarchitects.com.au
E hello@furfaroarchitects.com.au

NOMINATED ARCHITECT
Rocco Furfaro
Reg No. 11564



COPYRIGHT AND GENERAL NOTES
THIS DRAWING AND DESIGN IS SUBJECT TO COPYRIGHT AND SHALL NOT BE COPIED IN WHOLE OR IN PART WITHOUT THE WRITTEN PERMISSION OF FURFARO ARCHITECTS. ALL DIMENSIONS TO BE VERIFIED BY BUILDER/CONTRACTOR PRIOR TO COMMENCEMENT OF WORKS. BOUNDARY DIMENSIONS & ALL LEVELS SUBJECT TO CONFIRMATION BY BUILDER. USE FIGURED DIMENSIONS ONLY. DO NOT SCALE FROM PLANS. ALL WORKS TO COMPLY WITH THE RELEVANT AUSTRALIAN STANDARDS. ANY DISCREPANCIES ARE TO BE REFERRED TO THE ARCHITECT/DESIGNER PRIOR TO COMMENCEMENT OF WORK. NO RESPONSIBILITY WILL BE ACCEPTED FOR THE IMPROPER USE OF THIS DRAWING. ARCHITECTURAL DRAWINGS INDICATE DESIGN INTENT ONLY. BUILDER IS TO ENSURE THAT ALL CONSTRUCTION IS IN ACCORDANCE WITH ALL RELEVANT AUSTRALIAN STANDARDS, LEGISLATION, POLICIES, BUILDING CODE OF AUSTRALIA, DEVELOPMENT CONSENT AND ANY OTHER COUNCIL OR CERTIFIER'S REQUIREMENTS.
DO NOT SCALE DRAWING. VERIFY ALL DIMENSIONS ON SITE. REPORT ANY DISCREPANCIES IN DOCUMENTATION TO ARCHITECT.

REV	DATE	NOTES
A	23.08.24	ISSUED FOR DA SUBMISSION
B	20.01.25	AMENDED AS PER RFI
C	09.05.25	AMENDED AS PER RFI

STATUS
DA SUBMISSION
CLIENT
AL SADIQ COLLEGE
PROJECT
EDUCATIONAL ESTABLISHMENT
ADDRESS
83 JOCELYN STREET, CHESTER HILL


NSW

DRAWING NO.
A309
DRAWING TITLE
BUILDING G ELEVATIONS


DRAWN BY
EM

0 1.5m 3m 4.5m 6m 7.5m 9m


SCALE
As indicated @ A3

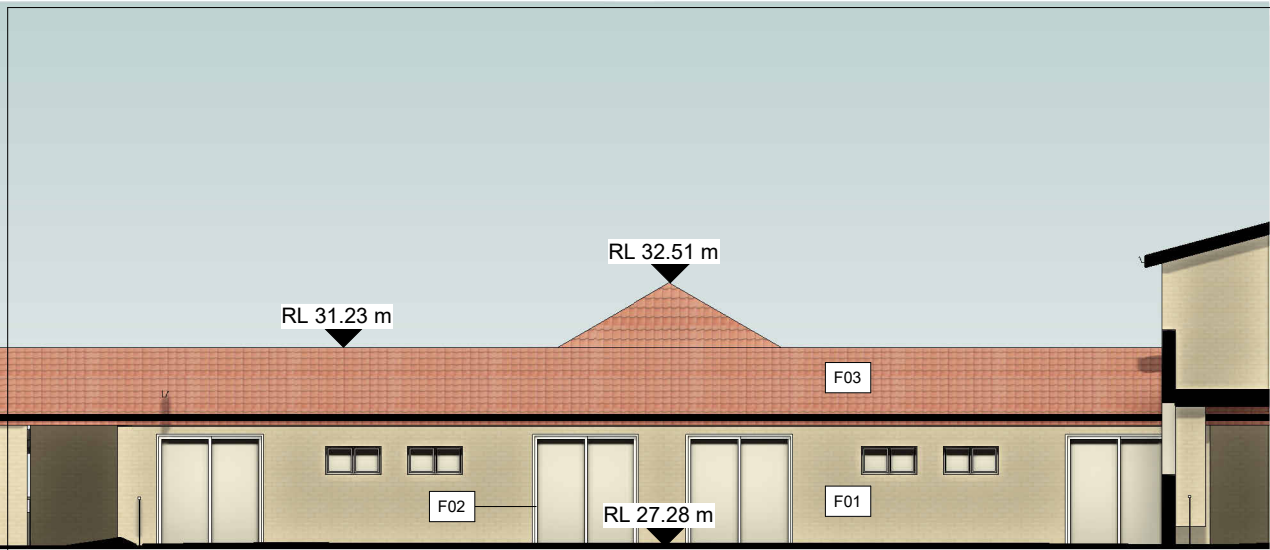


EAST ELEVATION - BUILDING H
1 : 150

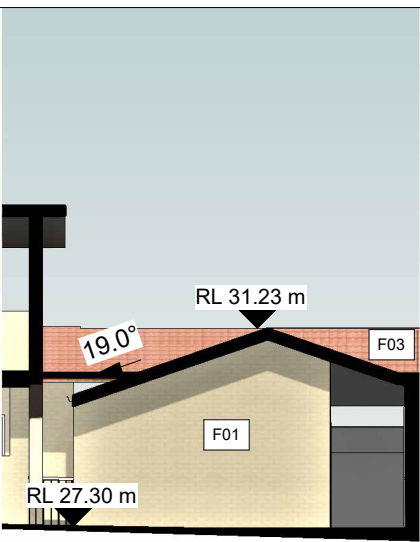



NORTH ELEVATION - BUILDING H
1 : 150

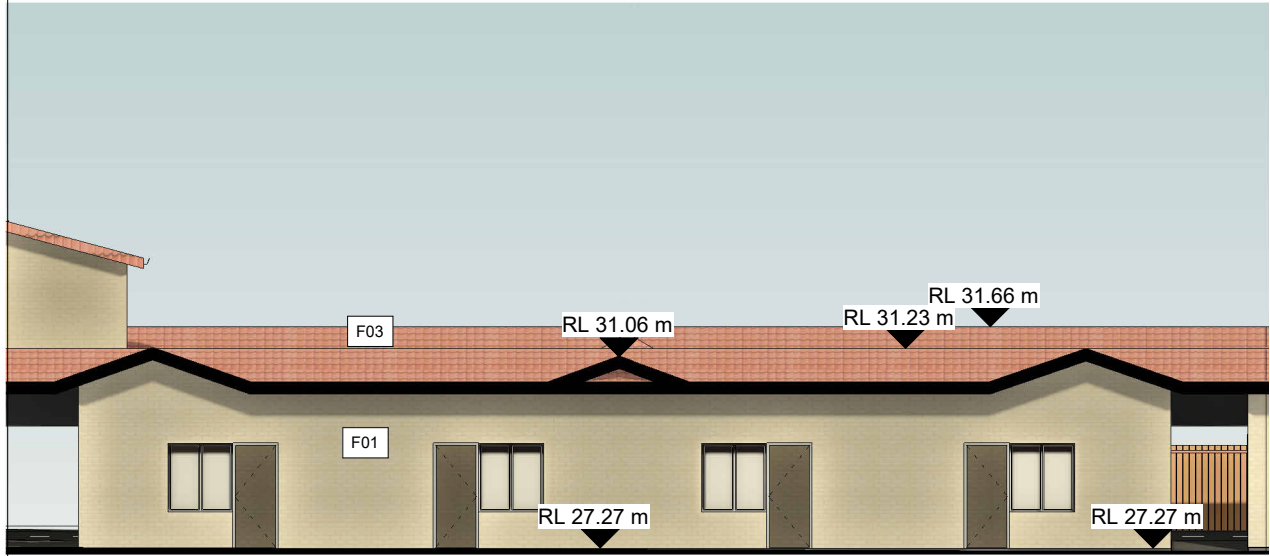

WEST ELEVATION - BUILDING H
1 : 150

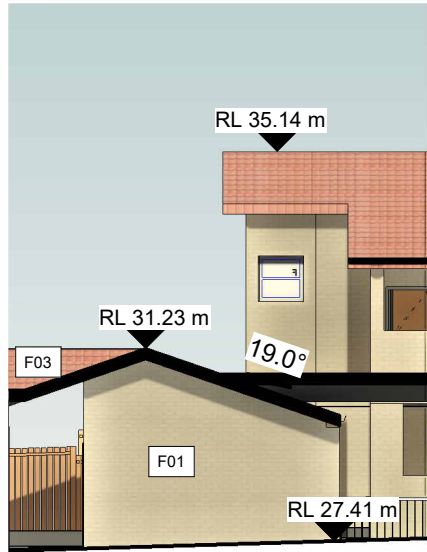

SOUTH ELEVATION - BUILDING H
1 : 150

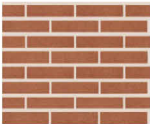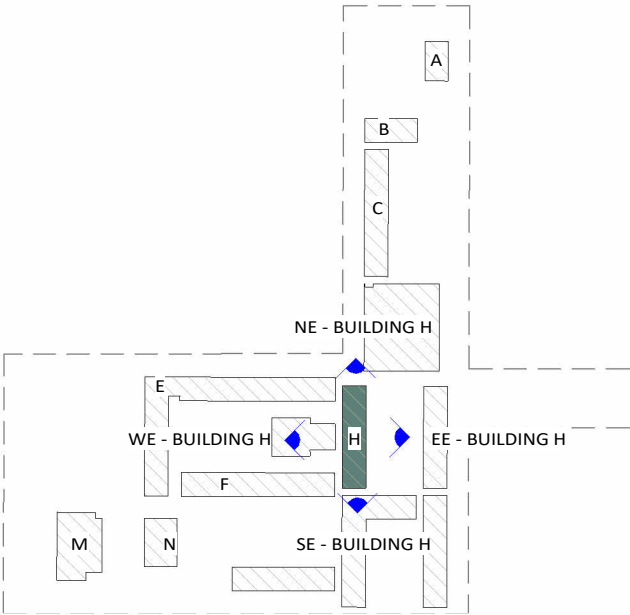

F1 - EXISTING BRICKS



F2 - EXISTING ALUMINIUM
WINDOWS



F3 - EXISTING TILED
ROOF

FURFARO
ARCHITECTS

ABN: 77 645 253 407
T 02 9818 1399
W furfaroarchitects.com.au
E hello@furfaroarchitects.com.au

NOMINATED ARCHITECT
Rocco Furfaro
Reg No. 11564



COPYRIGHT AND GENERAL NOTES
THIS DRAWING AND DESIGN IS SUBJECT TO COPYRIGHT AND SHALL NOT BE COPIED IN WHOLE OR IN PART WITHOUT THE WRITTEN PERMISSION OF FURFARO ARCHITECTS. ALL DIMENSIONS TO BE VERIFIED BY BUILDER/CONTRACTOR PRIOR TO COMMENCEMENT OF WORKS. BOUNDARY DIMENSIONS & ALL LEVELS SUBJECT TO CONFIRMATION BY BUILDER. USE FIGURED DIMENSIONS ONLY. DO NOT SCALE FROM PLANS. ALL WORKS TO COMPLY WITH THE RELEVANT AUSTRALIAN STANDARDS. ANY DISCREPANCIES ARE TO BE REFERRED TO THE ARCHITECT/DESIGNER PRIOR TO COMMENCEMENT OF WORK. NO RESPONSIBILITY WILL BE ACCEPTED FOR THE IMPROPER USE OF THIS DRAWING. ARCHITECTURAL DRAWINGS INDICATE DESIGN INTENT ONLY. BUILDER IS TO ENSURE THAT ALL CONSTRUCTION IS IN ACCORDANCE WITH ALL RELEVANT AUSTRALIAN STANDARDS, LEGISLATION, POLICIES, BUILDING CODE OF AUSTRALIA, DEVELOPMENT CONSENT AND ANY OTHER COUNCIL OR CERTIFIER'S REQUIREMENTS. DO NOT SCALE DRAWING. VERIFY ALL DIMENSIONS ON SITE. REPORT ANY DISCREPANCIES IN DOCUMENTATION TO ARCHITECT.

REV	DATE	NOTES
A	23.08.24	ISSUED FOR DA SUBMISSION
B	20.01.25	AMENDED AS PER RFI
C	09.05.25	AMENDED AS PER RFI


STATUS
DA SUBMISSION
CLIENT
AL SADIQ COLLEGE
PROJECT
EDUCATIONAL ESTABLISHMENT
ADDRESS
83 JOCELYN STREET, CHESTER HILL

NSW

DRAWING NO.
A310
DRAWING TITLE
BUILDING H ELEVATIONS
DRAWN BY
EM


0 1.5m 3m 4.5m 6m 7.5m 9m

SCALE
As indicated @ A3

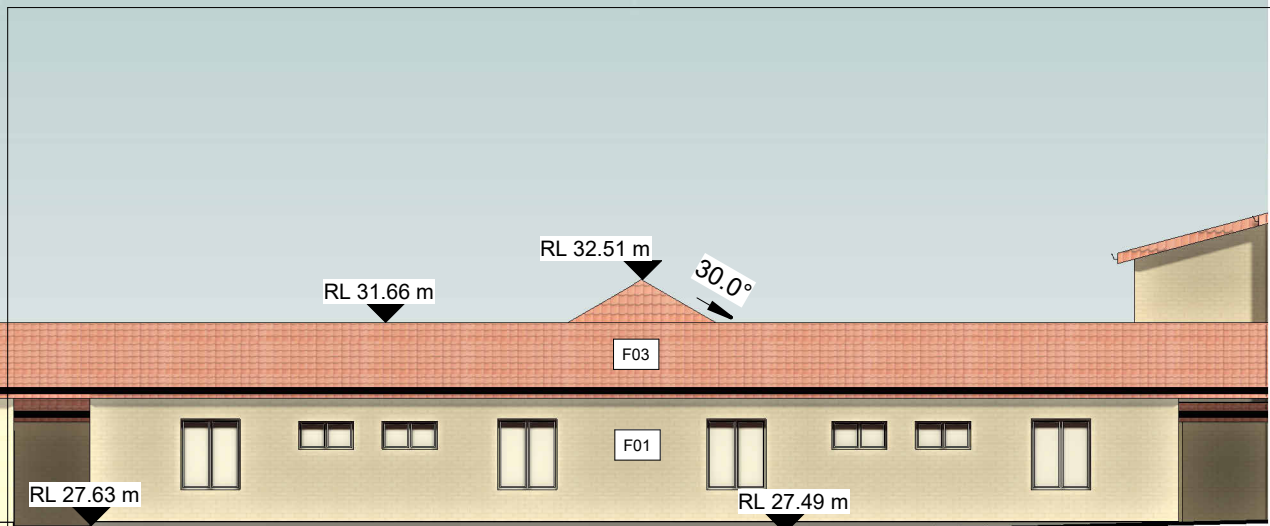


EAST ELEVATION - BUILDING I

1 : 150

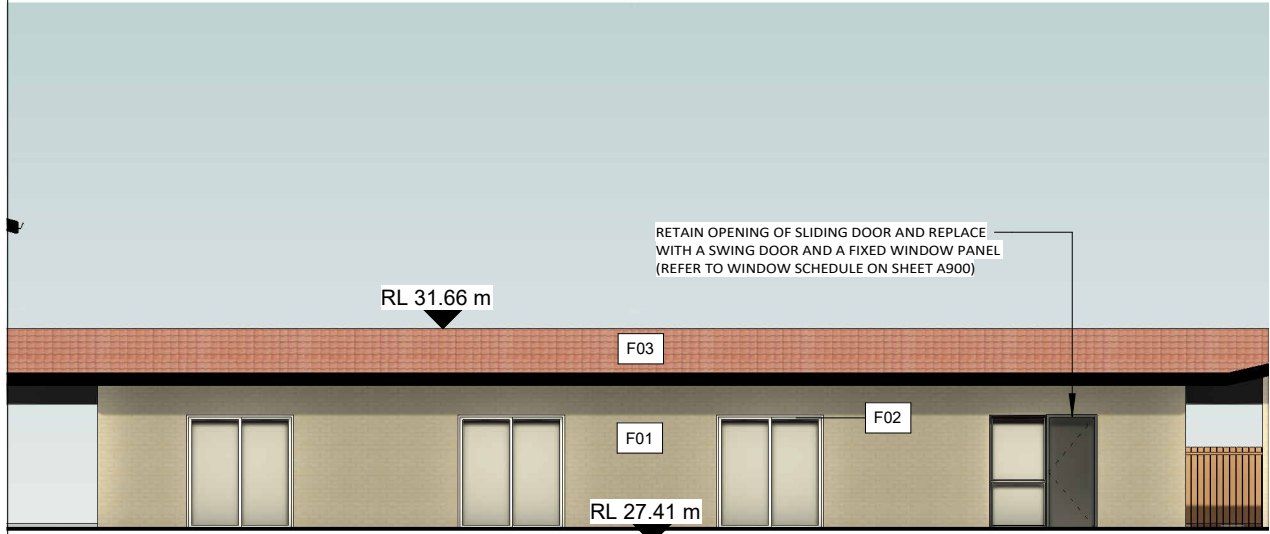


WEST ELEVATION - BUILDING I

1 : 150

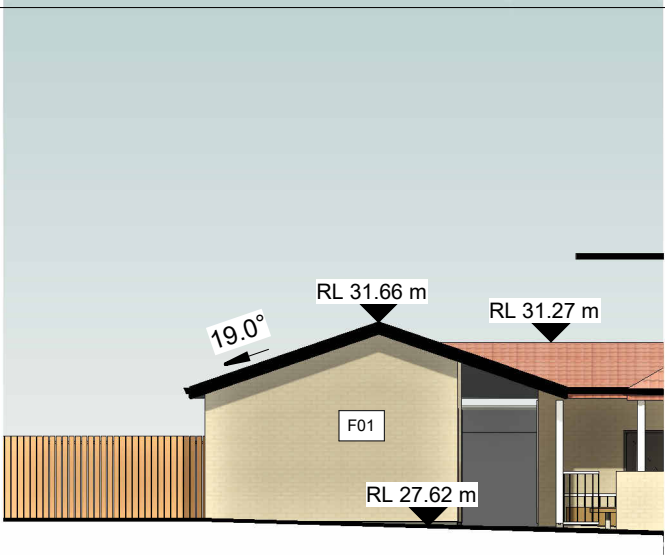



NORTH ELEVATION - BUILDING I

1 : 150

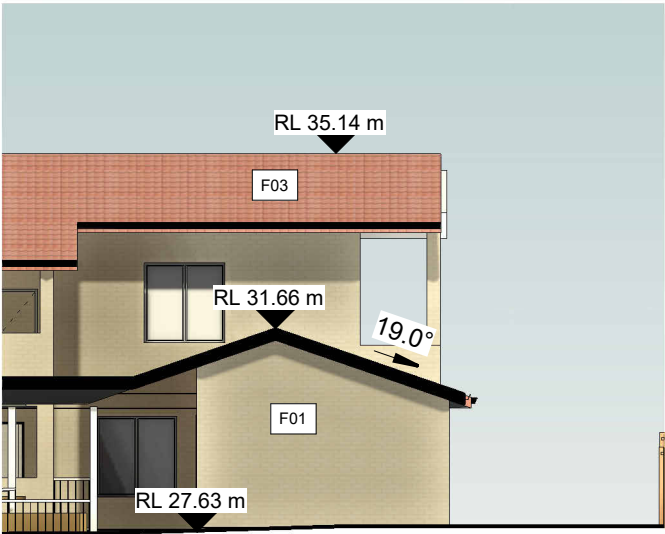

SOUTH ELEVATION - BUILDING I

1 : 150

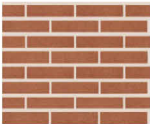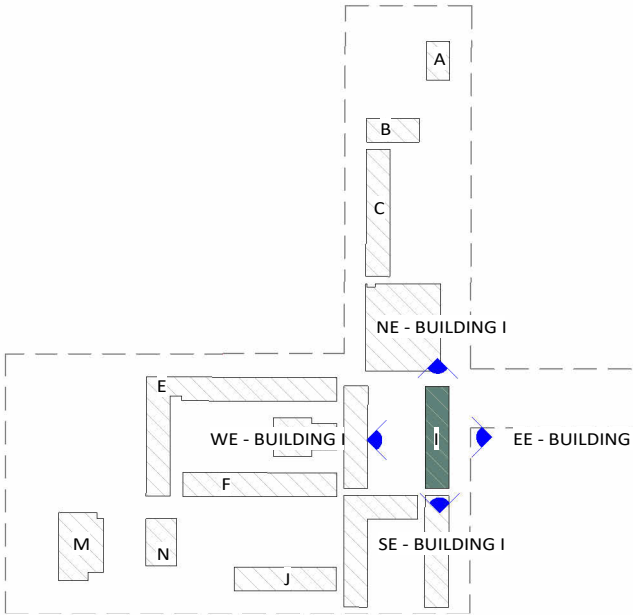

F1 - EXISTING BRICKS



F2 - EXISTING ALUMINIUM
WINDOWS



F3 - EXISTING TILED
ROOF

FURFARO

ARCHITECTS

ABN: 77 645 253 407
T 02 9818 1399
W furfaroarchitects.com.au
E hello@furfaroarchitects.com.au

NOMINATED ARCHITECT
Rocco Furfaro
Reg No. 11564



COPYRIGHT AND GENERAL NOTES
THIS DRAWING AND DESIGN IS SUBJECT TO COPYRIGHT AND SHALL NOT BE COPIED IN WHOLE OR IN PART WITHOUT THE WRITTEN PERMISSION OF FURFARO ARCHITECTS. ALL DIMENSIONS TO BE VERIFIED BY BUILDER/CONTRACTOR PRIOR TO COMMENCEMENT OF WORKS. BOUNDARY DIMENSIONS & ALL LEVELS SUBJECT TO CONFIRMATION BY BUILDER. USE FIGURED DIMENSIONS ONLY. DO NOT SCALE FROM PLANS. ALL WORKS TO COMPLY WITH THE RELEVANT AUSTRALIAN STANDARDS. ANY DISCREPANCIES ARE TO BE REFERRED TO THE ARCHITECT/DESIGNER PRIOR TO COMMENCEMENT OF WORK. NO RESPONSIBILITY WILL BE ACCEPTED FOR THE IMPROPER USE OF THIS DRAWING. ARCHITECTURAL DRAWINGS INDICATE DESIGN INTENT ONLY. BUILDER IS TO ENSURE THAT ALL CONSTRUCTION IS IN ACCORDANCE WITH ALL RELEVANT AUSTRALIAN STANDARDS, LEGISLATION, POLICIES, BUILDING CODE OF AUSTRALIA, DEVELOPMENT CONSENT AND ANY OTHER COUNCIL OR CERTIFIER'S REQUIREMENTS.
DO NOT SCALE DRAWING. VERIFY ALL DIMENSIONS ON SITE. REPORT ANY DISCREPANCIES IN DOCUMENTATION TO ARCHITECT.

REV	DATE	NOTES
A	23.08.24	ISSUED FOR DA SUBMISSION
B	20.01.25	AMENDED AS PER RFI
C	09.05.25	AMENDED AS PER RFI

STATUS
DA SUBMISSION
CLIENT
AL SADIQ COLLEGE
PROJECT
EDUCATIONAL ESTABLISHMENT
ADDRESS
83 JOCELYN STREET, CHESTER HILL


NSW

DRAWING NO.
A311
DRAWING TITLE
BUILDING I ELEVATIONS

DRAWN BY
EM


0 1.5m 3m 4.5m 6m 7.5m 9m

SCALE
As indicated @ A3

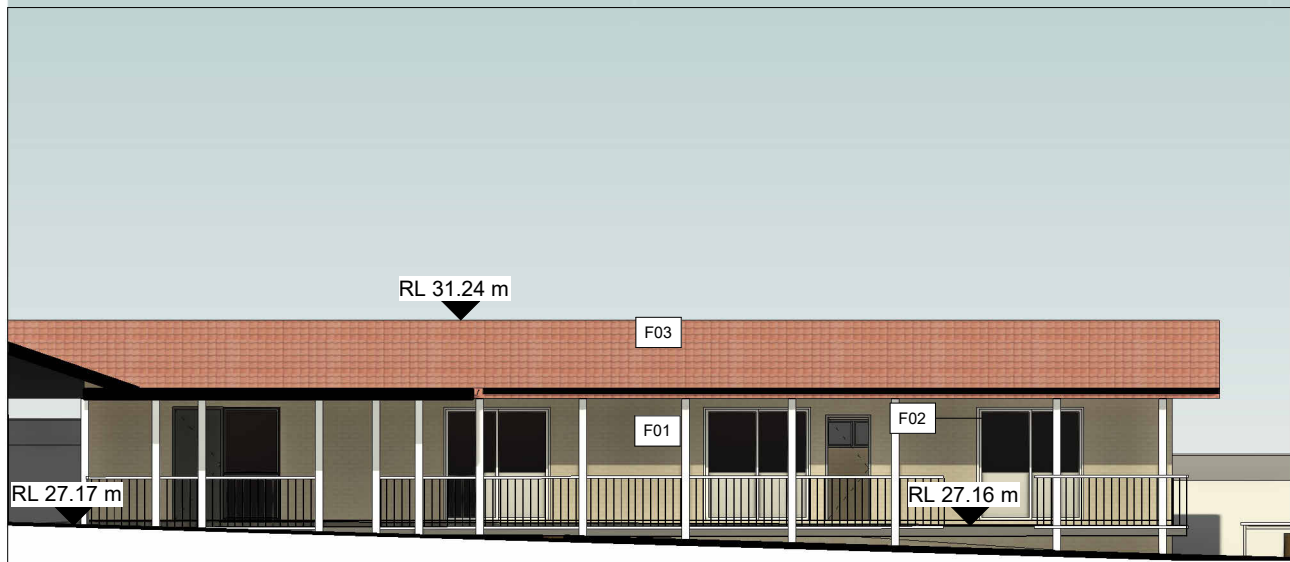


NORTH ELEVATION - BUILDING J

1 : 150

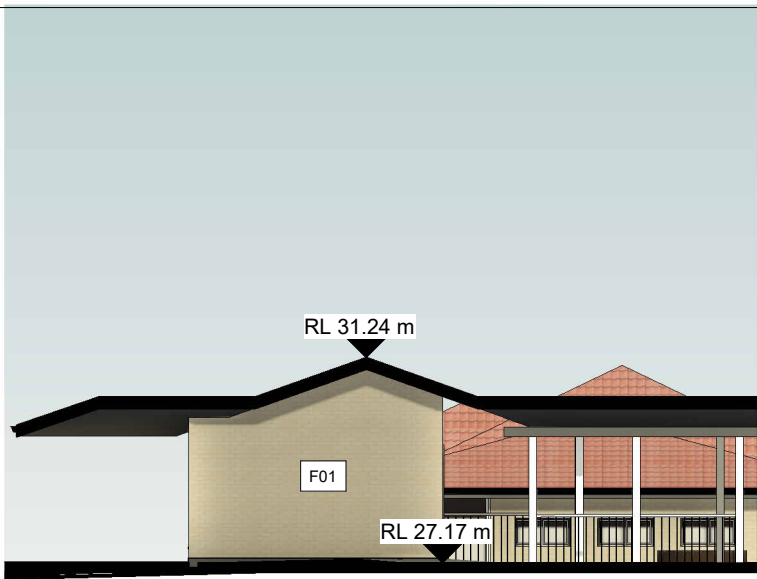


EAST ELEVATION - BUILDING J

1 : 150

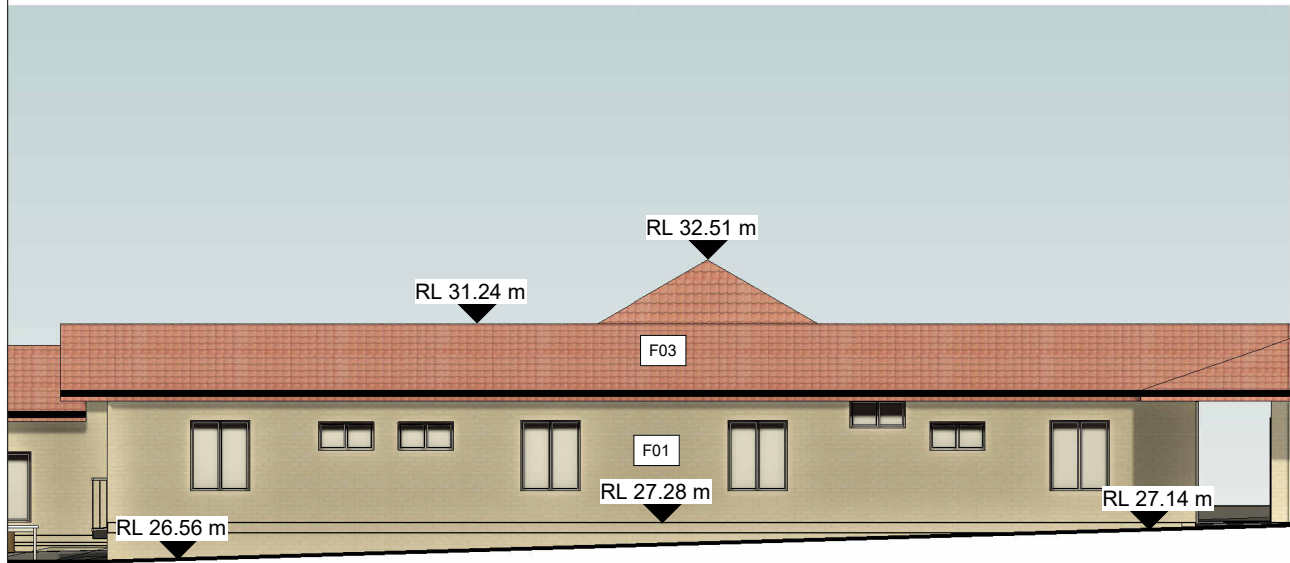


SOUTH ELEVATION - BUILDING J

1 : 150

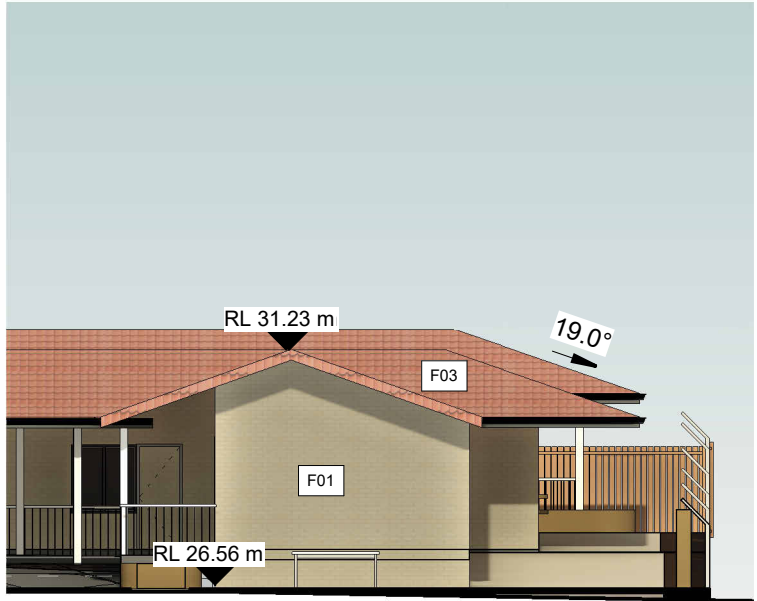

WEST ELEVATION - BUILDING J

1 : 150

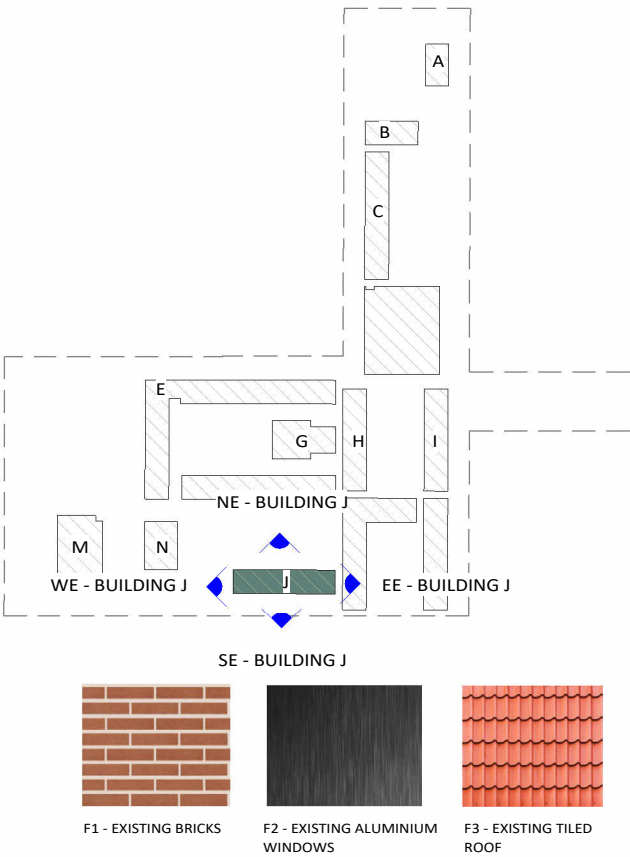

FURFARO

ARCHITECTS

ABN: 77 645 253 407
T 02 9818 1399
W furfaroarchitects.com.au
E hello@furfaroarchitects.com.au

NOMINATED ARCHITECT
Rocco Furfaro
Reg No. 11564

Member
Australian Institute
of Architects

COPYRIGHT AND GENERAL NOTES
THIS DRAWING AND DESIGN IS SUBJECT TO COPYRIGHT AND SHALL NOT BE COPIED IN WHOLE OR IN PART WITHOUT THE WRITTEN PERMISSION OF FURFARO ARCHITECTS. ALL DIMENSIONS TO BE VERIFIED BY BUILDER/CONTRACTOR PRIOR TO COMMENCEMENT OF WORKS. BOUNDARY DIMENSIONS & ALL LEVELS SUBJECT TO CONFIRMATION BY BUILDER. USE FIGURED DIMENSIONS ONLY. DO NOT SCALE FROM PLANS. ALL WORKS TO COMPLY WITH THE RELEVANT AUSTRALIAN STANDARDS. ANY DISCREPANCIES ARE TO BE REFERRED TO THE ARCHITECT/DESIGNER PRIOR TO COMMENCEMENT OF WORK. NO RESPONSIBILITY WILL BE ACCEPTED FOR THE IMPROPER USE OF THIS DRAWING. ARCHITECTURAL DRAWINGS INDICATE DESIGN INTENT ONLY. BUILDER IS TO ENSURE THAT ALL CONSTRUCTION IS IN ACCORDANCE WITH ALL RELEVANT AUSTRALIAN STANDARDS, LEGISLATION, POLICIES, BUILDING CODE OF AUSTRALIA, DEVELOPMENT CONSENT AND ANY OTHER COUNCIL OR CERTIFIER'S REQUIREMENTS. DO NOT SCALE DRAWING. VERIFY ALL DIMENSIONS ON SITE. REPORT ANY DISCREPANCIES IN DOCUMENTATION TO ARCHITECT.

REV	DATE	NOTES	STATUS
A	23.08.24	ISSUED FOR DA SUBMISSION	DA SUBMISSION
B	20.01.25	AMENDED AS PER RFI	CLIENT AL SADIQ COLLEGE
C	09.05.25	AMENDED AS PER RFI	PROJECT EDUCATIONAL ESTABLISHMENT
		ADDRESS 83 JOCELYN STREET, CHESTER HILL	NSW


DRAWING NO.
A312

DRAWING TITLE
BUILDING J ELEVATIONS

DRAWN BY
EM


0 1.5m 3m 4.5m 6m 7.5m 9m

SCALE
As indicated @ A3

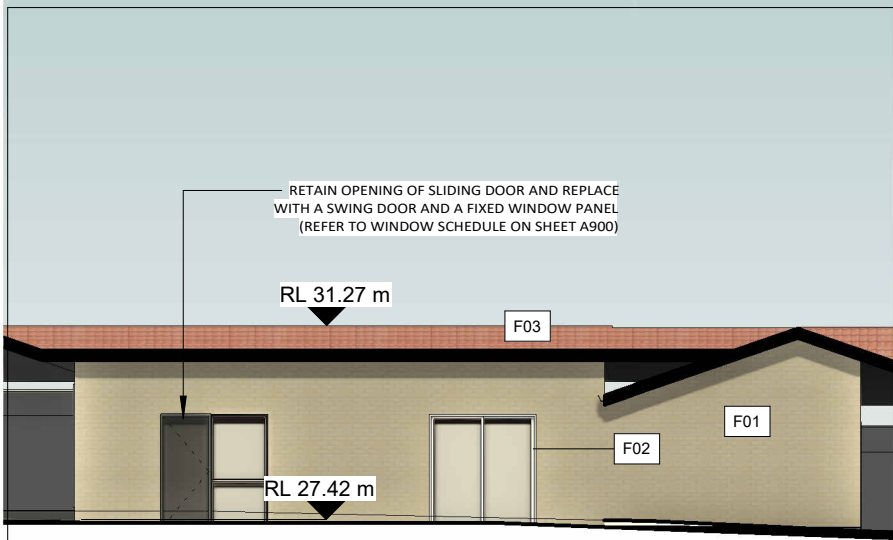


NORTH ELEVATION - BUILDING K

1 : 150

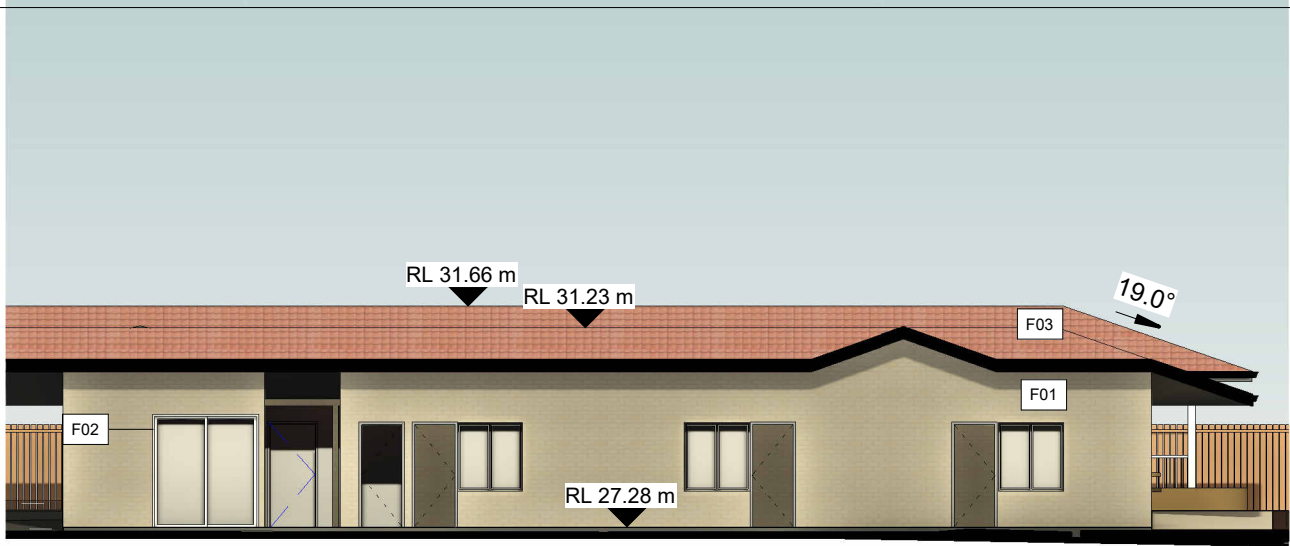


WEST ELEVATION - BUILDING K

1 : 150

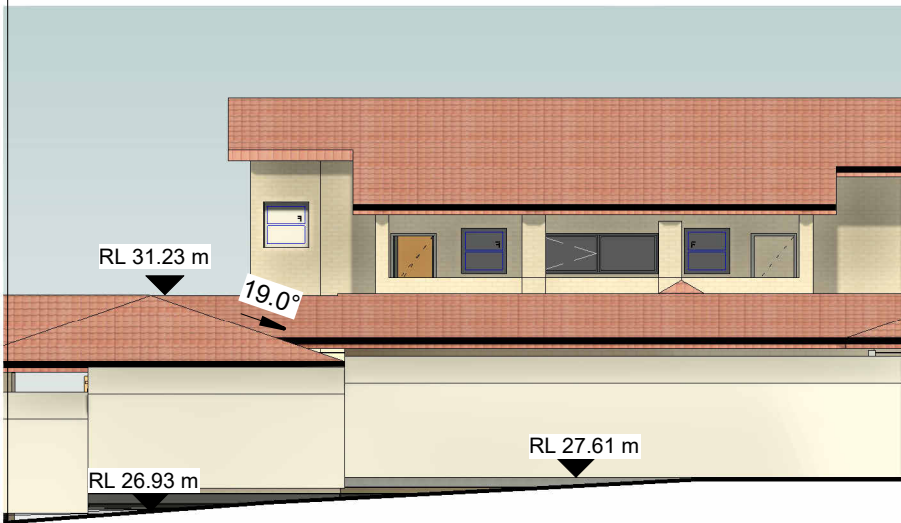


SOUTH ELEVATION - BUILDING K

1 : 150

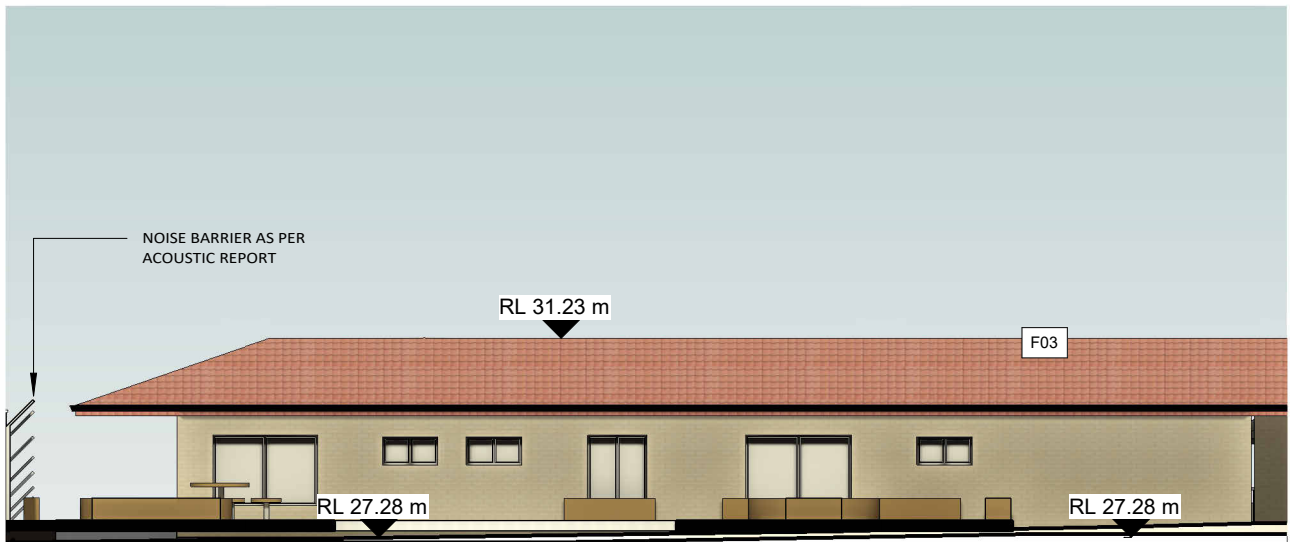

EAST ELEVATION - BUILDING K

1 : 150

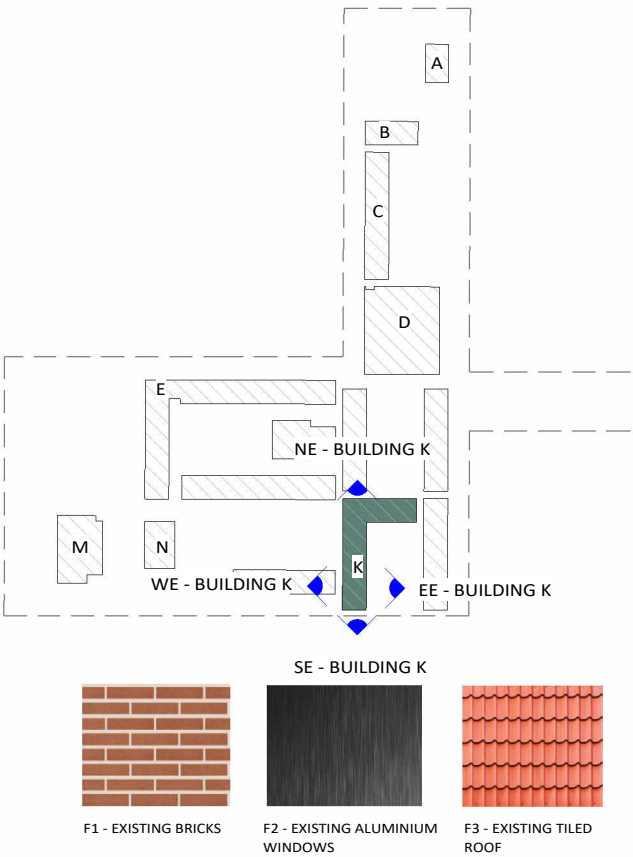

FURFARO

ARCHITECTS

ABN: 77 645 253 407
T 02 9818 1399
W furfaroarchitects.com.au
E hello@furfaroarchitects.com.au

NOMINATED ARCHITECT
Rocco Furfaro
Reg No. 11564



COPYRIGHT AND GENERAL NOTES
THIS DRAWING AND DESIGN IS SUBJECT TO COPYRIGHT AND SHALL NOT BE COPIED IN WHOLE OR IN PART WITHOUT THE WRITTEN PERMISSION OF FURFARO ARCHITECTS. ALL DIMENSIONS TO BE VERIFIED BY BUILDER/CONTRACTOR PRIOR TO COMMENCEMENT OF WORKS. BOUNDARY DIMENSIONS & ALL LEVELS SUBJECT TO CONFIRMATION BY BUILDER. USE FIGURED DIMENSIONS ONLY. DO NOT SCALE FROM PLANS. ALL WORKS TO COMPLY WITH THE RELEVANT AUSTRALIAN STANDARDS. ANY DISCREPANCIES ARE TO BE REFERRED TO THE ARCHITECT/DESIGNER PRIOR TO COMMENCEMENT OF WORK. NO RESPONSIBILITY WILL BE ACCEPTED FOR THE IMPROPER USE OF THIS DRAWING. ARCHITECTURAL DRAWINGS INDICATE DESIGN INTENT ONLY. BUILDER IS TO ENSURE THAT ALL CONSTRUCTION IS IN ACCORDANCE WITH ALL RELEVANT AUSTRALIAN STANDARDS, LEGISLATION, POLICIES, BUILDING CODE OF AUSTRALIA, DEVELOPMENT CONSENT AND ANY OTHER COUNCIL OR CERTIFIER'S REQUIREMENTS.
DO NOT SCALE DRAWING. VERIFY ALL DIMENSIONS ON SITE. REPORT ANY DISCREPANCIES IN DOCUMENTATION TO ARCHITECT.


REV	DATE	NOTES
A	23.08.24	ISSUED FOR DA SUBMISSION
B	20.01.25	AMENDED AS PER RFI
C	09.05.25	AMENDED AS PER RFI

STATUS
DA SUBMISSION
CLIENT
AL SADIQ COLLEGE
PROJECT
EDUCATIONAL ESTABLISHMENT
ADDRESS
83 JOCELYN STREET, CHESTER HILL **NSW**

DRAWING NO.
A313
DRAWING TITLE
BUILDING K ELEVATIONS
DRAWN BY
EM


0 1.5m 3m 4.5m 6m 7.5m 9m

SCALE
As indicated @ A3

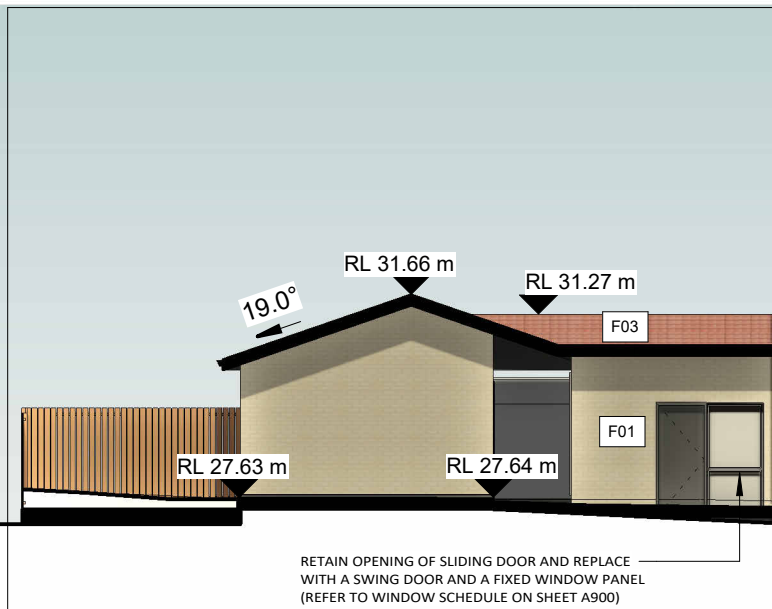


NORTH ELEVATION - BUILDING L

1 : 150

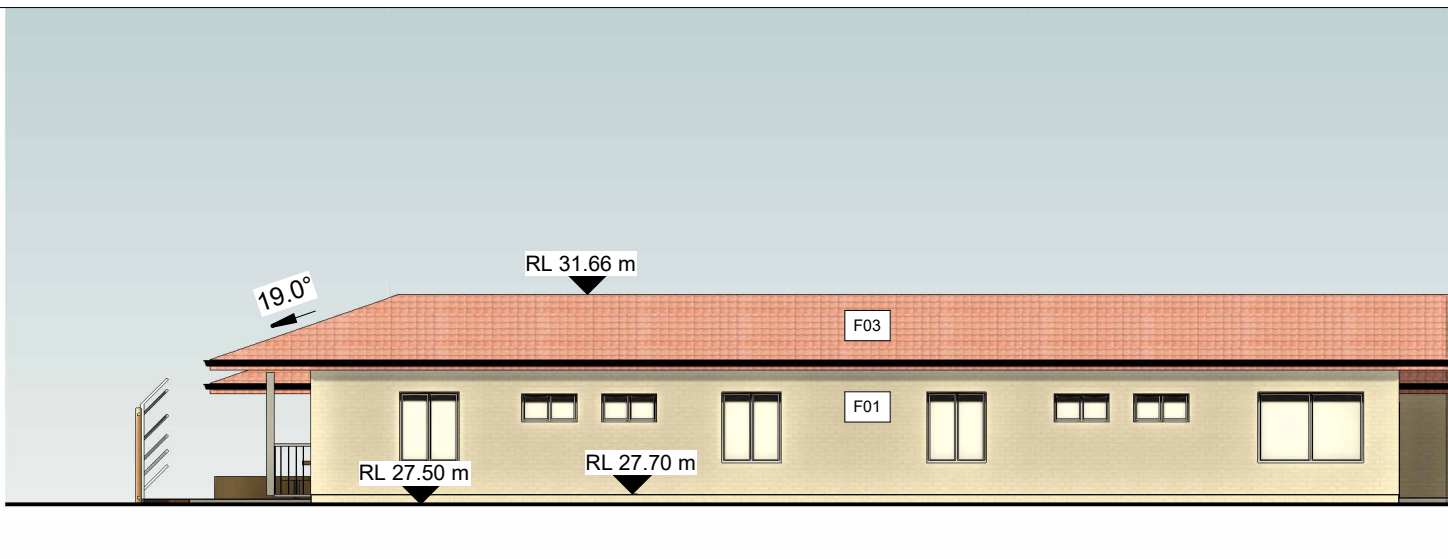


EAST ELEVATION - BUILDING L

1 : 150

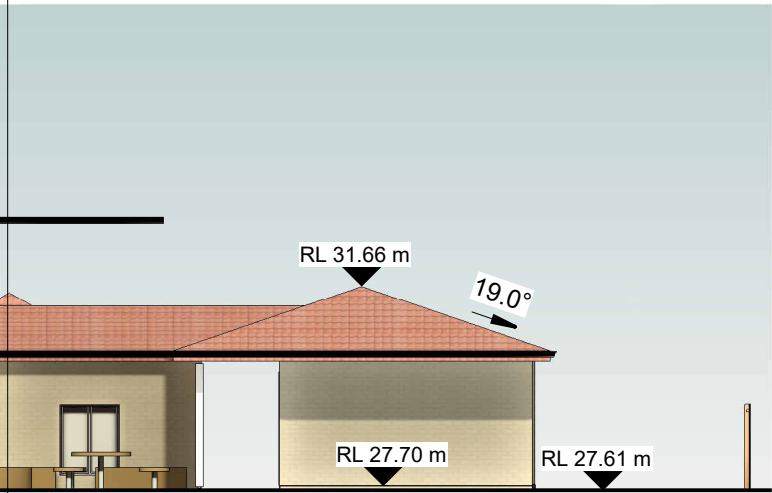


SOUTH ELEVATION - BUILDING L

1 : 150

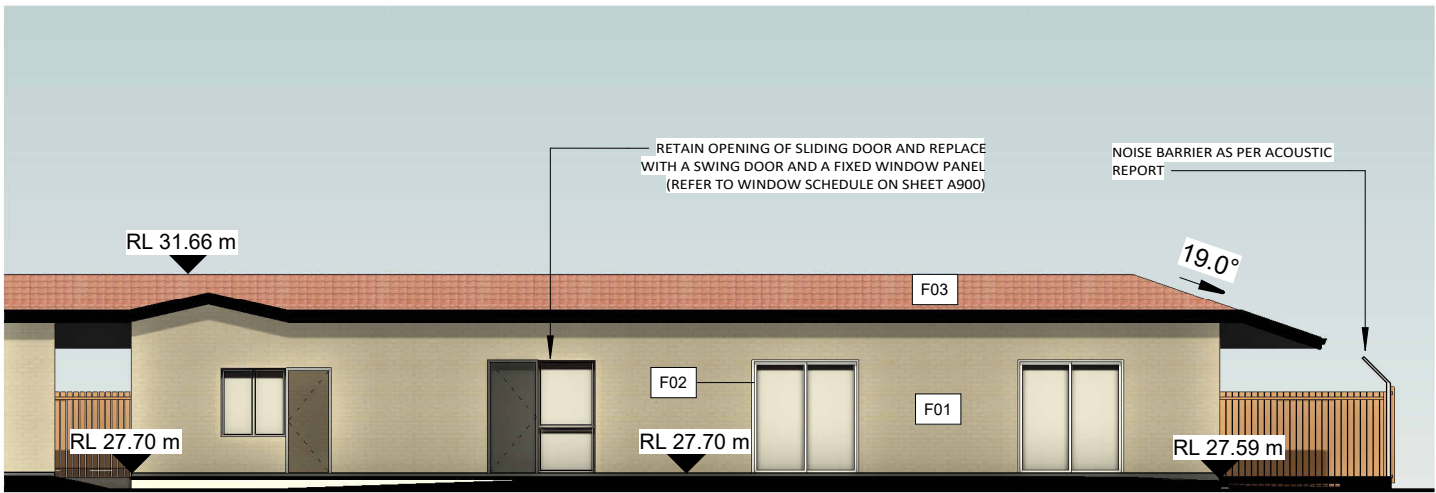

WEST ELEVATION - BUILDING L

1 : 150

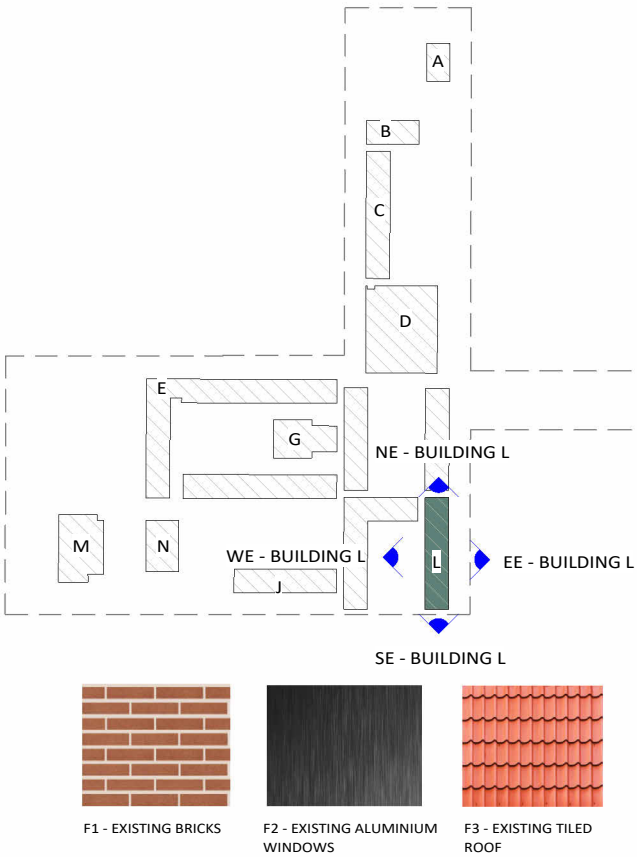

FURFARO

ARCHITECTS

ABN: 77 645 253 407
T 02 9818 1399
W furfaroarchitects.com.au
E hello@furfaroarchitects.com.au

NOMINATED ARCHITECT
Rocco Furfaro
Reg No. 11564



COPYRIGHT AND GENERAL NOTES
THIS DRAWING AND DESIGN IS SUBJECT TO COPYRIGHT AND SHALL NOT BE COPIED IN WHOLE OR IN PART WITHOUT THE WRITTEN PERMISSION OF FURFARO ARCHITECTS. ALL DIMENSIONS TO BE VERIFIED BY BUILDER/CONTRACTOR PRIOR TO COMMENCEMENT OF WORKS. BOUNDARY DIMENSIONS & ALL LEVELS SUBJECT TO CONFIRMATION BY BUILDER. USE FIGURED DIMENSIONS ONLY. DO NOT SCALE FROM PLANS. ALL WORKS TO COMPLY WITH THE RELEVANT AUSTRALIAN STANDARDS. ANY DISCREPANCIES ARE TO BE REFERRED TO THE ARCHITECT/DESIGNER PRIOR TO COMMENCEMENT OF WORK. NO RESPONSIBILITY WILL BE ACCEPTED FOR THE IMPROPER USE OF THIS DRAWING. ARCHITECTURAL DRAWINGS INDICATE DESIGN INTENT ONLY. BUILDER IS TO ENSURE THAT ALL CONSTRUCTION IS IN ACCORDANCE WITH ALL RELEVANT AUSTRALIAN STANDARDS, LEGISLATION, POLICIES, BUILDING CODE OF AUSTRALIA, DEVELOPMENT CONSENT AND ANY OTHER COUNCIL OR CERTIFIER'S REQUIREMENTS.
DO NOT SCALE DRAWING. VERIFY ALL DIMENSIONS ON SITE. REPORT ANY DISCREPANCIES IN DOCUMENTATION TO ARCHITECT.

REV	DATE	NOTES
A	23.08.24	ISSUED FOR DA SUBMISSION
B	20.01.25	AMENDED AS PER RFI
C	09.05.25	AMENDED AS PER RFI


STATUS
DA SUBMISSION
CLIENT
AL SADIQ COLLEGE
PROJECT
EDUCATIONAL ESTABLISHMENT
ADDRESS
83 JOCELYN STREET, CHESTER HILL

NSW


DRAWING NO.
A314
DRAWING TITLE
BUILDING L ELEVATIONS
DRAWN BY
EM

0 1.5m 3m 4.5m 6m 7.5m 9m


SCALE
As indicated @ A3

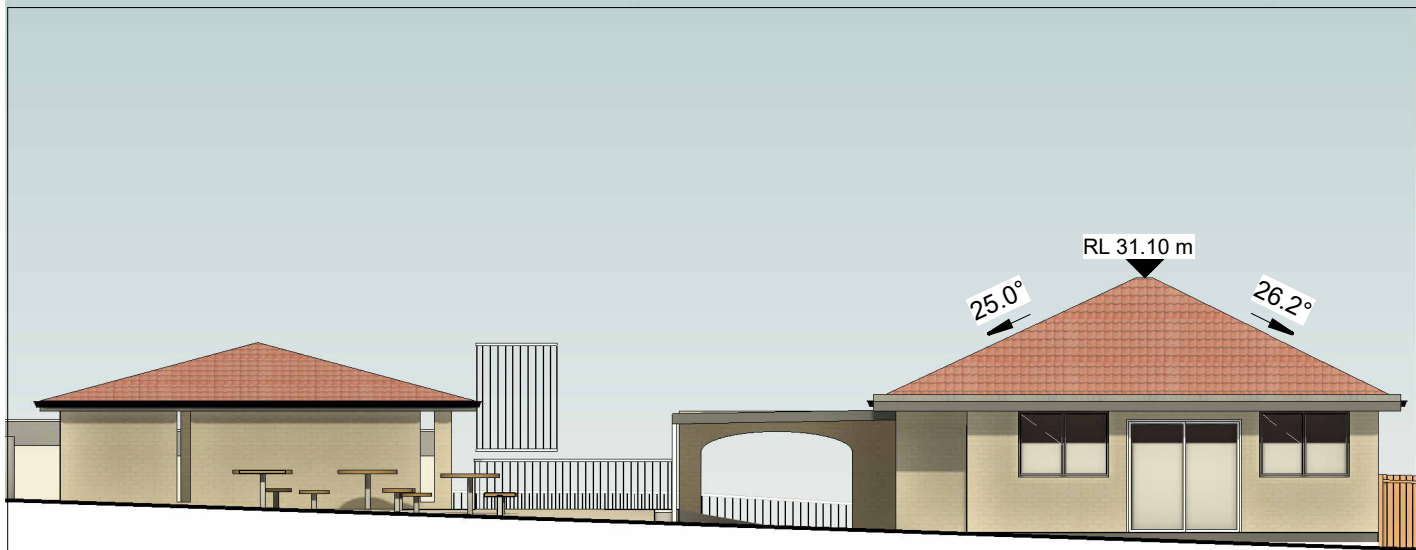


NORTH ELEVATION - BUILDING M
1 : 150

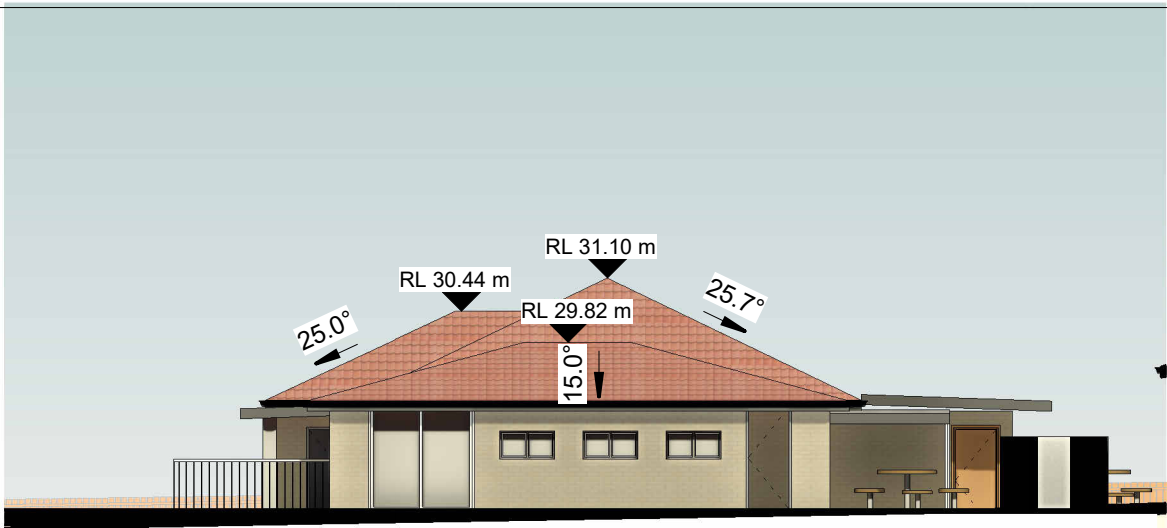



EAST ELEVATION - BUILDING M
1 : 150

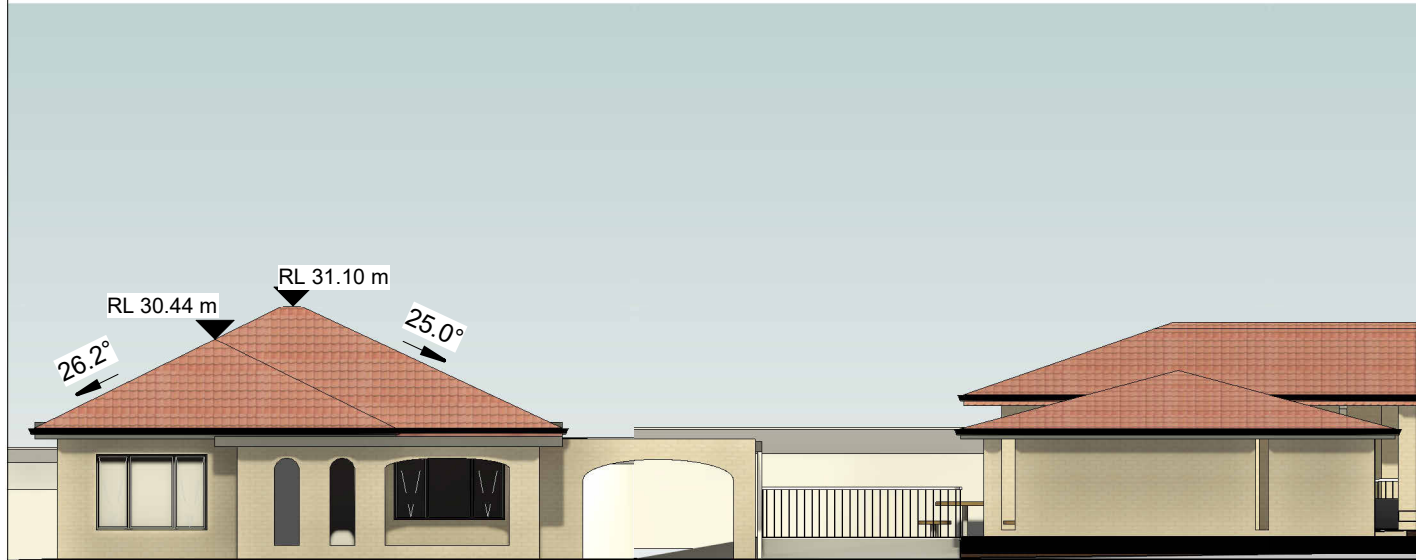

SOUTH ELEVATION - BUILDING M
1 : 150

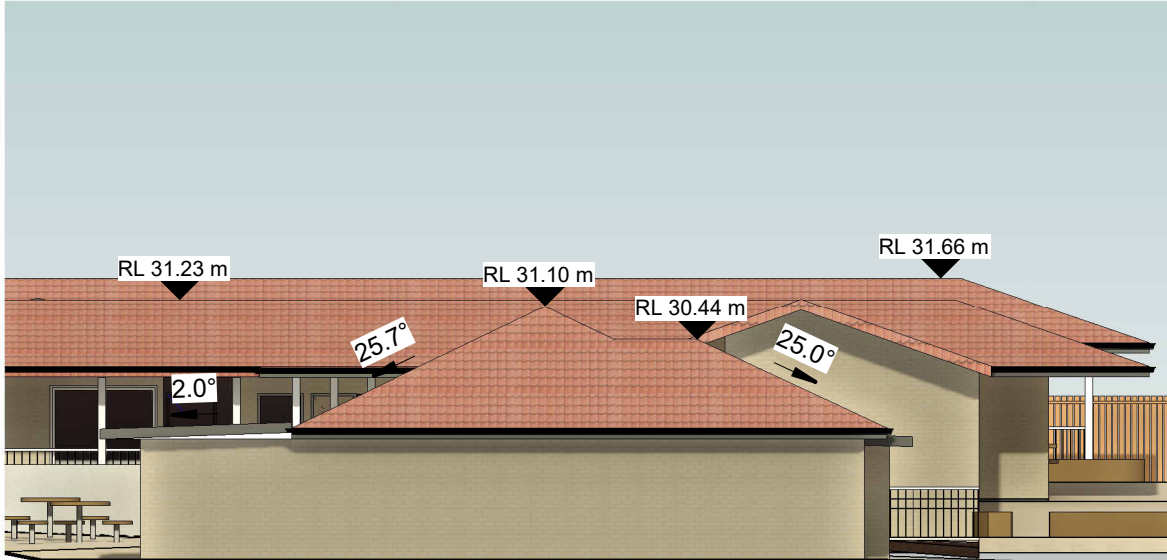

WEST ELEVATION - BUILDING M
1 : 150

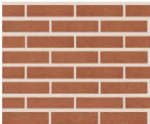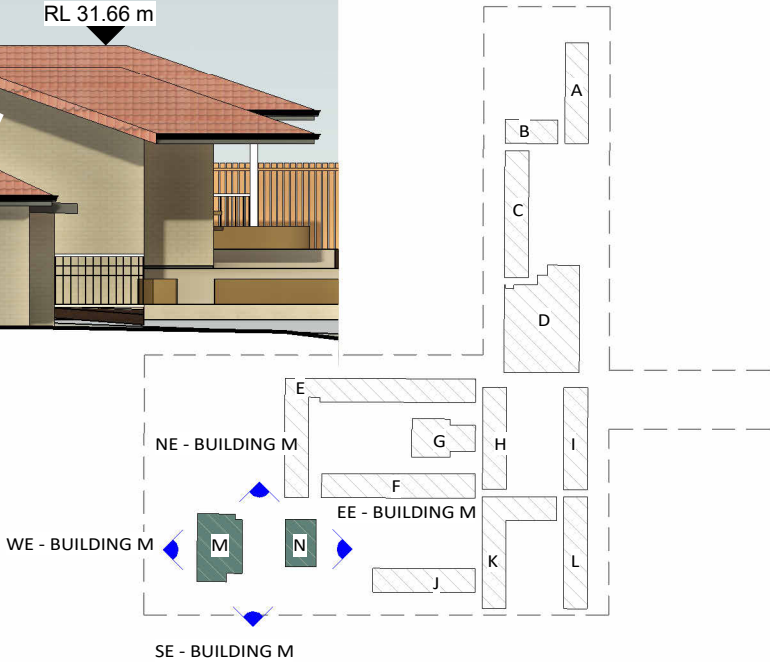

F1 - EXISTING BRICKS



F2 - EXISTING ALUMINIUM
WINDOWS



F3 - EXISTING TILED
ROOF

FURFARO
ARCHITECTS

ABN: 77 645 253 407
T 02 9818 1399
W furfaroarchitects.com.au
E hello@furfaroarchitects.com.au

NOMINATED ARCHITECT
Rocco Furfaro
Reg No. 11564



COPYRIGHT AND GENERAL NOTES
THIS DRAWING AND DESIGN IS SUBJECT TO COPYRIGHT AND SHALL NOT BE COPIED IN WHOLE OR IN PART WITHOUT THE WRITTEN PERMISSION OF FURFARO ARCHITECTS. ALL DIMENSIONS TO BE VERIFIED BY BUILDER/CONTRACTOR PRIOR TO COMMENCEMENT OF WORKS. BOUNDARY DIMENSIONS & ALL LEVELS SUBJECT TO CONFIRMATION BY BUILDER. USE FIGURED DIMENSIONS ONLY. DO NOT SCALE FROM PLANS. ALL WORKS TO COMPLY WITH THE RELEVANT AUSTRALIAN STANDARDS. ANY DISCREPANCIES ARE TO BE REFERRED TO THE ARCHITECT/DESIGNER PRIOR TO COMMENCEMENT OF WORK. NO RESPONSIBILITY WILL BE ACCEPTED FOR THE IMPROPER USE OF THIS DRAWING. ARCHITECTURAL DRAWINGS INDICATE DESIGN INTENT ONLY. BUILDER IS TO ENSURE THAT ALL CONSTRUCTION IS IN ACCORDANCE WITH ALL RELEVANT AUSTRALIAN STANDARDS, LEGISLATION, POLICIES, BUILDING CODE OF AUSTRALIA, DEVELOPMENT CONSENT AND ANY OTHER COUNCIL OR CERTIFIER'S REQUIREMENTS. DO NOT SCALE DRAWING. VERIFY ALL DIMENSIONS ON SITE. REPORT ANY DISCREPANCIES IN DOCUMENTATION TO ARCHITECT.

REV	DATE	NOTES
A	23.08.24	ISSUED FOR DA SUBMISSION
B	20.01.25	AMENDED AS PER RFI
C	09.05.25	AMENDED AS PER RFI


STATUS
DA SUBMISSION
CLIENT
AL SADIQ COLLEGE
PROJECT
EDUCATIONAL ESTABLISHMENT
ADDRESS
83 JOCELYN STREET, CHESTER HILL

NSW

DRAWING NO.
A315
DRAWING TITLE
BUILDING M ELEVATIONS
DRAWN BY
EM

0 1.5m 3m 4.5m 6m 7.5m 9m


SCALE
As indicated @ A3

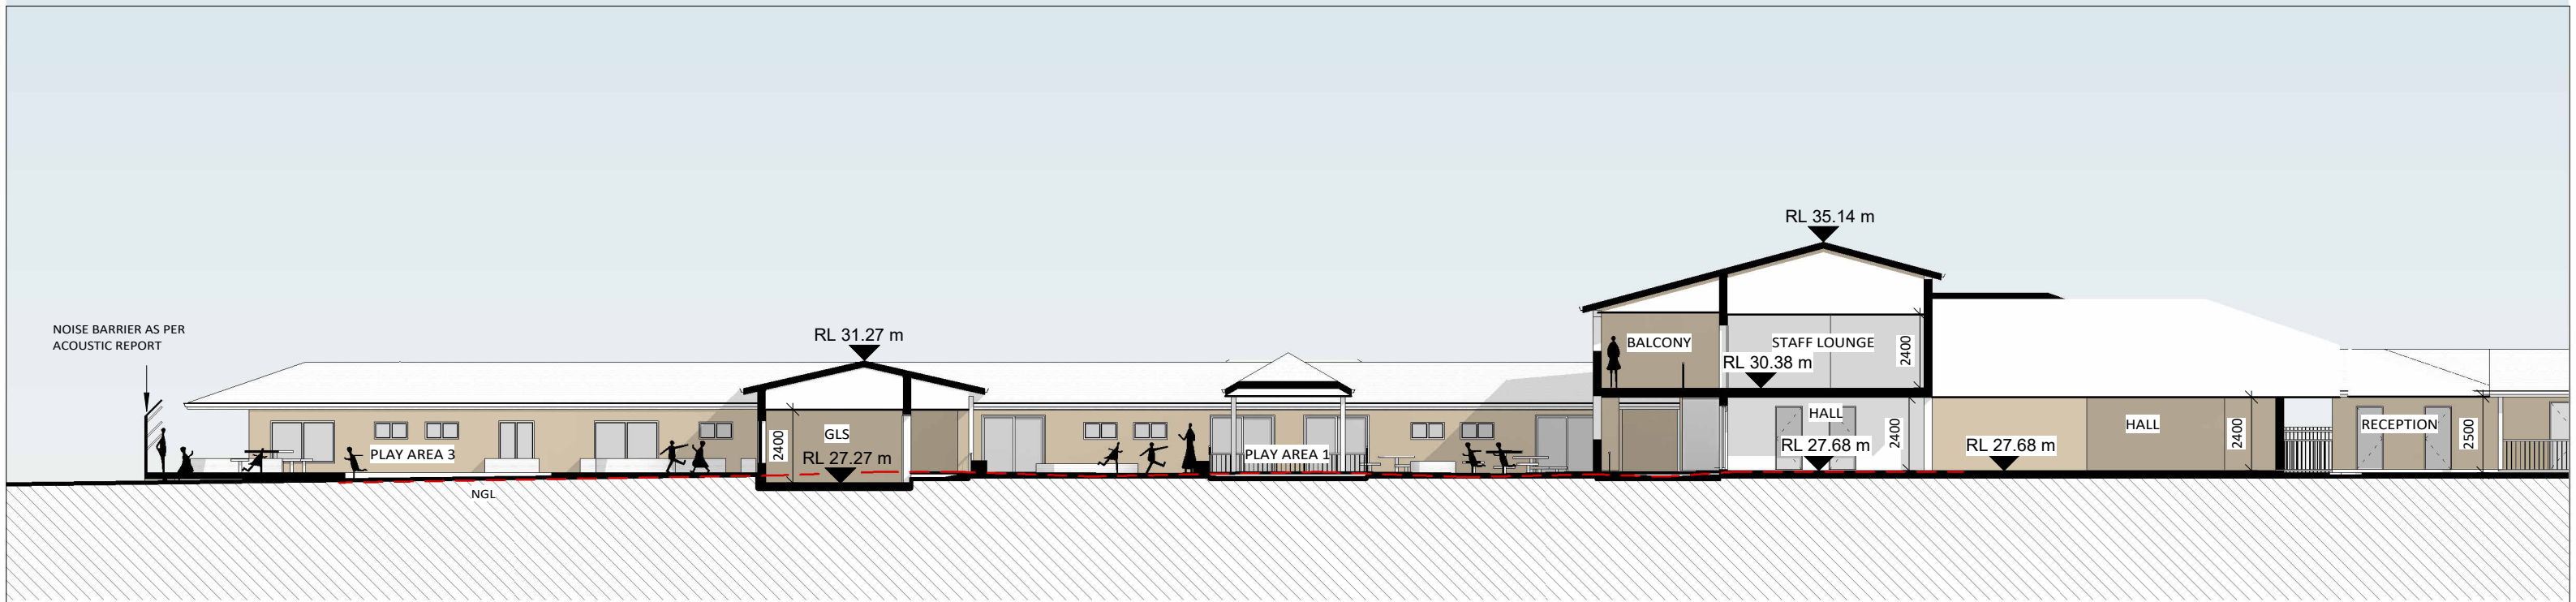

SECTION AA 1



SECTION AA 2

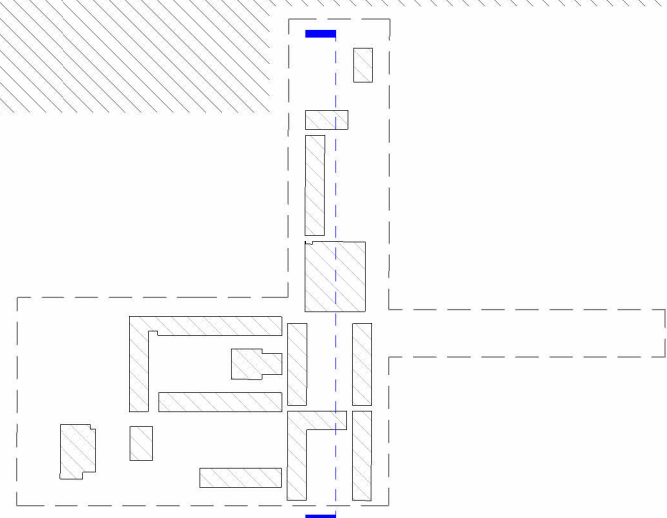

FURFARO
ARCHITECTS

ABN: 77 645 253 407
T 02 9818 1399
W furfaroarchitects.com.au
E hello@furfaroarchitects.com.au

NOMINATED ARCHITECT
Rocco Furfaro
Reg No. 11564

Member
Australian Institute
of Architects

COPYRIGHT AND GENERAL NOTES
THIS DRAWING AND DESIGN IS SUBJECT TO COPYRIGHT AND SHALL NOT BE COPIED IN WHOLE OR IN PART WITHOUT THE WRITTEN PERMISSION OF FURFARO ARCHITECTS. ALL DIMENSIONS TO BE VERIFIED BY BUILDER/CONTRACTOR PRIOR TO COMMENCEMENT OF WORKS. BOUNDARY DIMENSIONS & ALL LEVELS SUBJECT TO CONFIRMATION BY BUILDER. USE FIGURED DIMENSIONS ONLY. DO NOT SCALE FROM PLANS. ALL WORKS TO COMPLY WITH THE RELEVANT AUSTRALIAN STANDARDS. ANY DISCREPANCIES ARE TO BE REFERRED TO THE ARCHITECT/DESIGNER PRIOR TO COMMENCEMENT OF WORK. NO RESPONSIBILITY WILL BE ACCEPTED FOR THE IMPROPER USE OF THIS DRAWING. ARCHITECTURAL DRAWINGS INDICATE DESIGN INTENT ONLY. BUILDER IS TO ENSURE THAT ALL CONSTRUCTION IS IN ACCORDANCE WITH ALL RELEVANT AUSTRALIAN STANDARDS, LEGISLATION, POLICIES, BUILDING CODE OF AUSTRALIA, DEVELOPMENT CONSENT AND ANY OTHER COUNCIL OR CERTIFIER'S REQUIREMENTS.
DO NOT SCALE DRAWING. VERIFY ALL DIMENSIONS ON SITE. REPORT ANY DISCREPANCIES IN DOCUMENTATION TO ARCHITECT.


REV	DATE	NOTES
A	23.08.24	ISSUED FOR DA SUBMISSION
B	20.01.25	AMENDED AS PER RFI
C	04.03.25	AMENDED AS PER RFI
D	09.05.25	AMENDED AS PER RFI


STATUS	DA SUBMISSION
CLIENT	AL SADIQ COLLEGE
PROJECT	EDUCATIONAL ESTABLISHMENT
ADDRESS	83 JOCELYN STREET, CHESTER HILL
NSW	

DRAWING NO.
A401


DRAWING TITLE
SECTIONS

DRAWN BY
EM

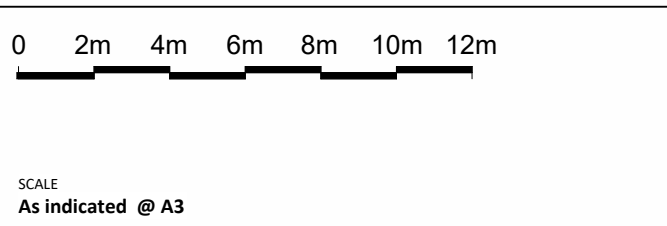

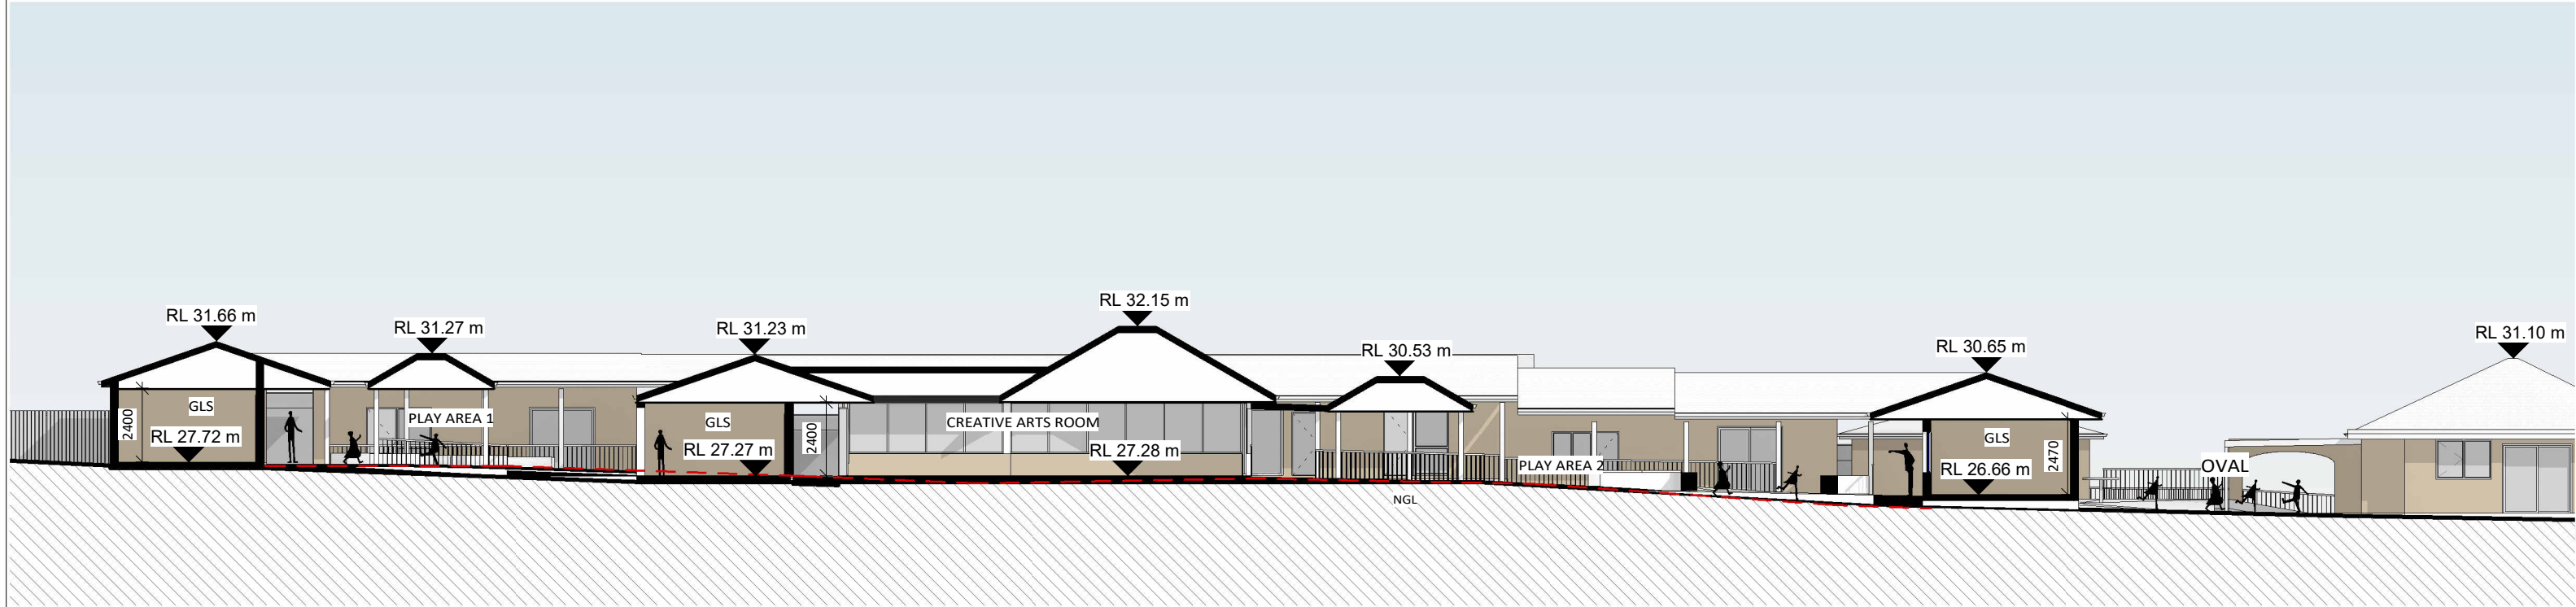

SECTION BB

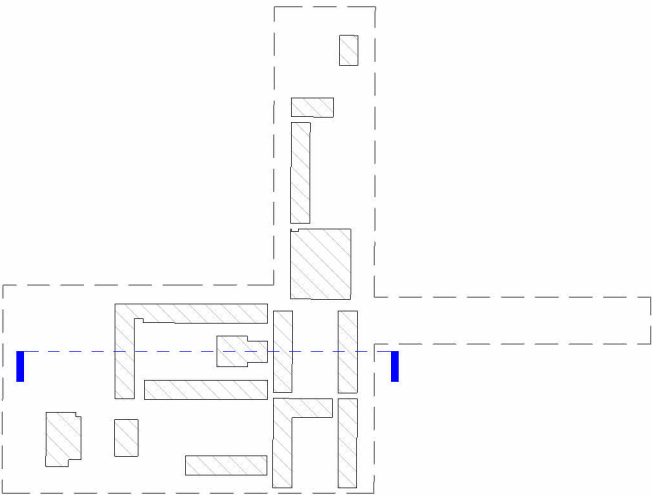

FURFARO
ARCHITECTS

ABN: 77 645 253 407
T 02 9818 1399
W furfaroarchitects.com.au
E hello@furfaroarchitects.com.au


NOMINATED ARCHITECT
Rocco Furfaro
Reg No. 11564




COPYRIGHT AND GENERAL NOTES
THIS DRAWING AND DESIGN IS SUBJECT TO COPYRIGHT AND SHALL NOT BE COPIED IN WHOLE OR IN PART WITHOUT THE WRITTEN PERMISSION OF FURFARO ARCHITECTS. ALL DIMENSIONS TO BE VERIFIED BY BUILDER/CONTRACTOR PRIOR TO COMMENCEMENT OF WORKS. BOUNDARY DIMENSIONS & ALL LEVELS SUBJECT TO CONFIRMATION BY BUILDER. USE FIGURED DIMENSIONS ONLY. DO NOT SCALE FROM PLANS. ALL WORKS TO COMPLY WITH THE RELEVANT AUSTRALIAN STANDARDS. ANY DISCREPANCIES ARE TO BE REFERRED TO THE ARCHITECT/DESIGNER PRIOR TO COMMENCEMENT OF WORK. NO RESPONSIBILITY WILL BE ACCEPTED FOR THE IMPROPER USE OF THIS DRAWING. ARCHITECTURAL DRAWINGS INDICATE DESIGN INTENT ONLY. BUILDER IS TO ENSURE THAT ALL CONSTRUCTION IS IN ACCORDANCE WITH ALL RELEVANT AUSTRALIAN STANDARDS, LEGISLATION, POLICIES, BUILDING CODE OF AUSTRALIA, DEVELOPMENT CONSENT AND ANY OTHER COUNCIL OR CERTIFIER'S REQUIREMENTS. DO NOT SCALE DRAWING. VERIFY ALL DIMENSIONS ON SITE. REPORT ANY DISCREPANCIES IN DOCUMENTATION TO ARCHITECT.


REV	DATE	NOTES	STATUS
A	23.08.24	ISSUED FOR DA SUBMISSION	DA SUBMISSION
B	20.01.25	AMENDED AS PER RFI	CLIENT
C	09.05.25	AMENDED AS PER RFI	AL SADIQ COLLEGE
			PROJECT
			EDUCATIONAL ESTABLISHMENT
			ADDRESS
			83 JOCELYN STREET, CHESTER HILL
			NSW

DRAWING NO.
A402
DRAWING TITLE
SECTIONS
DRAWN BY
EM

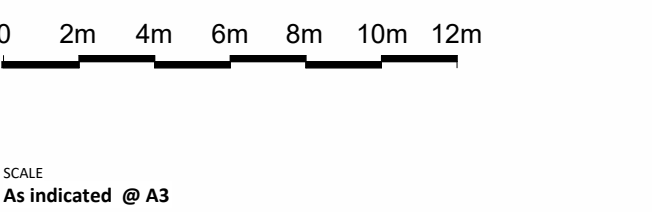


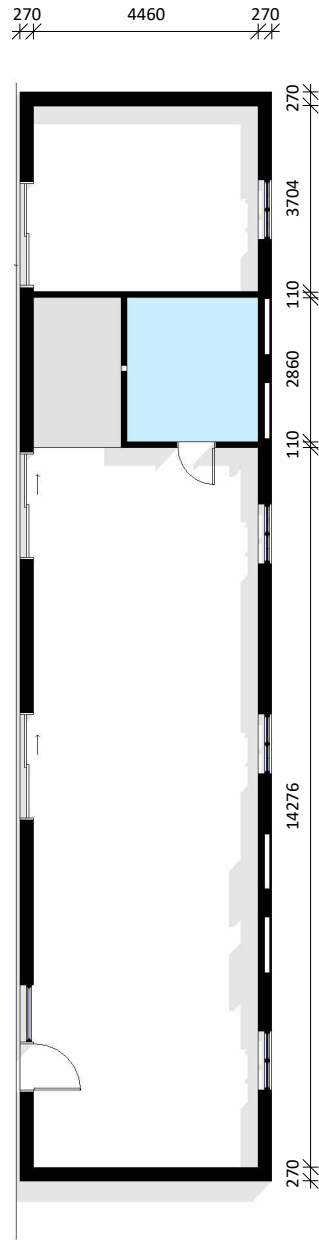


MODULE 1 - VARIATION A
1 : 150

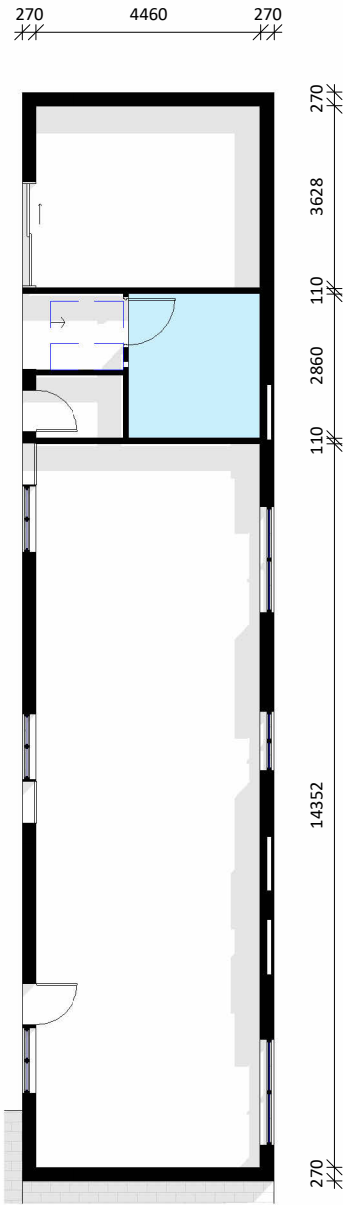


MODULE 1 - VARIATION B
1 : 150

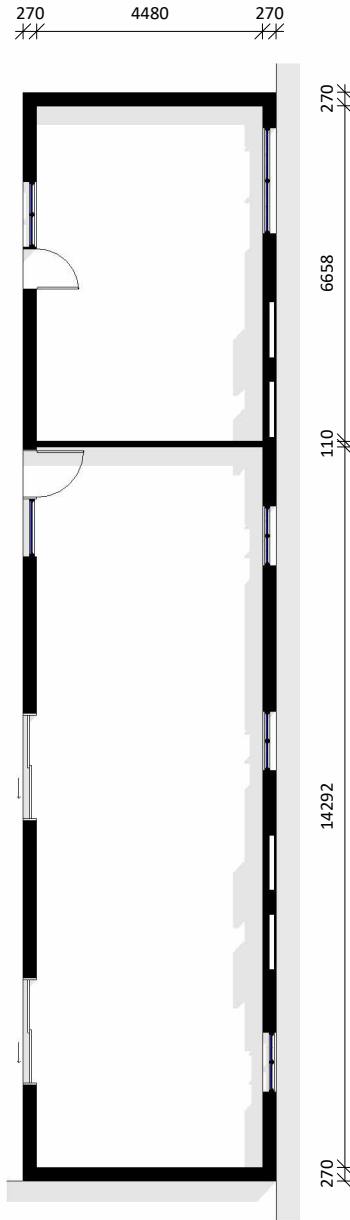

MODULE 1 - VARIATION C
1 : 150

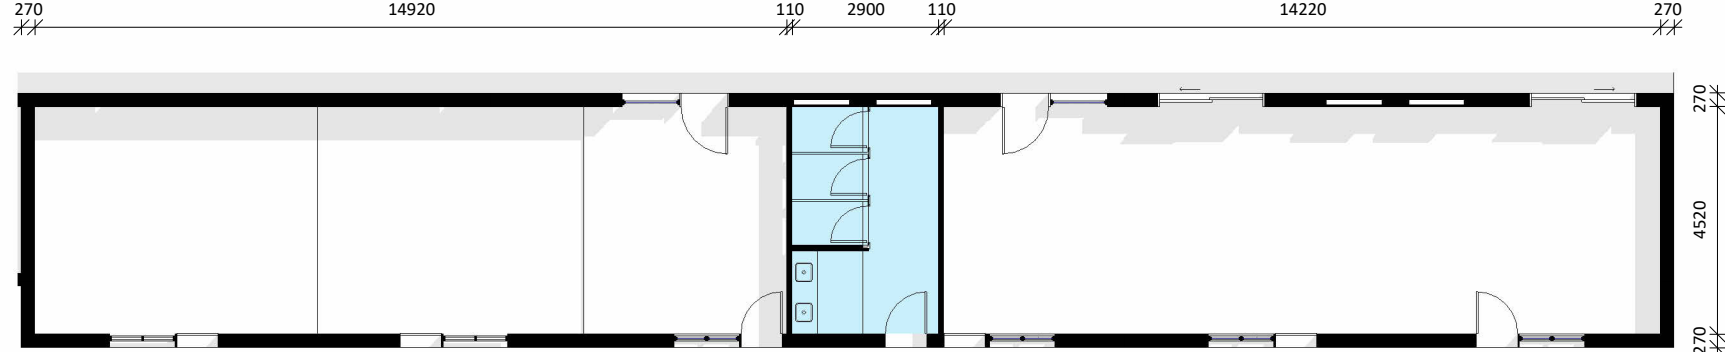

MODULE 2 - VARIATION A
1 : 150

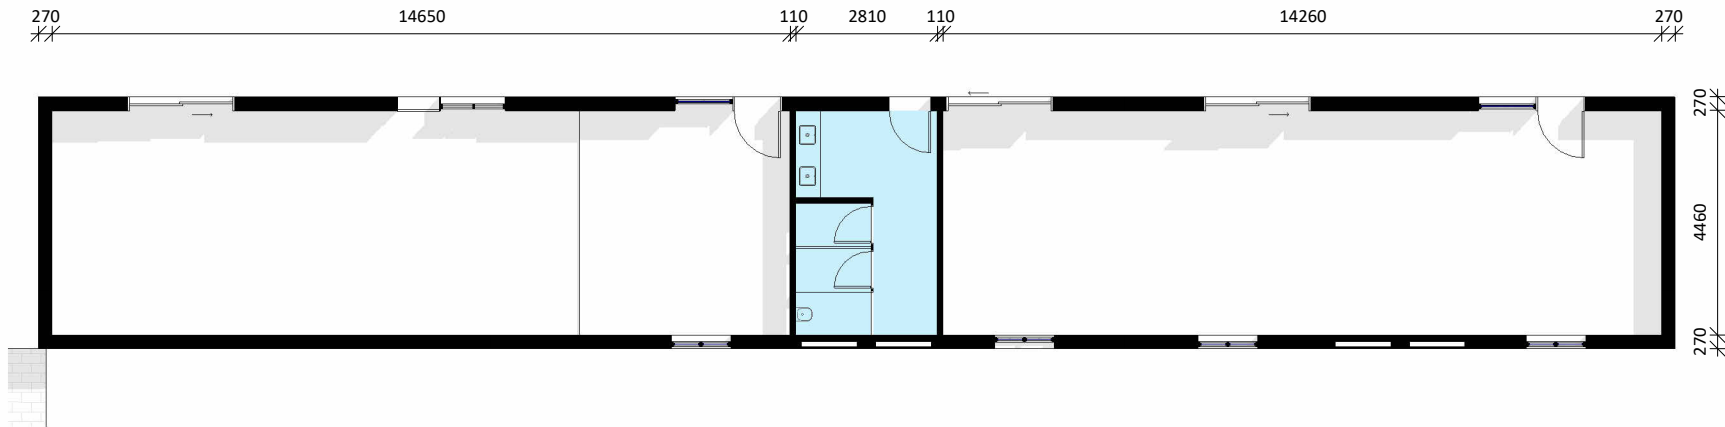

MODULE 2 - VARIATION B
1 : 150

- EXISTING
PROPOSED
DEMOLISHED

FURFARO
ARCHITECTS

ABN: 77 645 253 407
T 02 9818 1399
W furfaroarchitects.com.au
E hello@furfaroarchitects.com.au

NOMINATED ARCHITECT
Rocco Furfaro
Reg No. 11564



COPYRIGHT AND GENERAL NOTES
THIS DRAWING AND DESIGN IS SUBJECT TO COPYRIGHT AND SHALL NOT BE COPIED IN WHOLE OR IN PART WITHOUT THE WRITTEN PERMISSION OF FURFARO ARCHITECTS. ALL DIMENSIONS TO BE VERIFIED BY BUILDER/CONTRACTOR PRIOR TO COMMENCEMENT OF WORKS. BOUNDARY DIMENSIONS & ALL LEVELS SUBJECT TO CONFIRMATION BY BUILDER. USE FIGURED DIMENSIONS ONLY. DO NOT SCALE FROM PLANS. ALL WORKS TO COMPLY WITH THE RELEVANT AUSTRALIAN STANDARDS. ANY DISCREPANCIES ARE TO BE REFERRED TO THE ARCHITECT/DESIGNER PRIOR TO COMMENCEMENT OF WORK. NO RESPONSIBILITY WILL BE ACCEPTED FOR THE IMPROPER USE OF THIS DRAWING. ARCHITECTURAL DRAWINGS INDICATE DESIGN INTENT ONLY. BUILDER IS TO ENSURE THAT ALL CONSTRUCTION IS IN ACCORDANCE WITH ALL RELEVANT AUSTRALIAN STANDARDS, LEGISLATION, POLICIES, BUILDING CODE OF AUSTRALIA, DEVELOPMENT CONSENT AND ANY OTHER COUNCIL OR CERTIFIER'S REQUIREMENTS. DO NOT SCALE DRAWING. VERIFY ALL DIMENSIONS ON SITE. REPORT ANY DISCREPANCIES IN DOCUMENTATION TO ARCHITECT.

REV	DATE	NOTES
A	23.08.24	ISSUED FOR DA SUBMISSION
B	09.05.25	AMENDED AS PER RFI


STATUS
DA SUBMISSION
CLIENT
AL SADIQ COLLEGE
PROJECT
EDUCATIONAL ESTABLISHMENT
ADDRESS
83 JOCELYN STREET, CHESTER HILL

NSW

DRAWING NO.
A700
DRAWING TITLE
TYPICAL CLASSROOM PLANS
DRAWN BY
EM



0 1.5m 3m 4.5m 6m 7.5m 9m

SCALE
As indicated @ A3

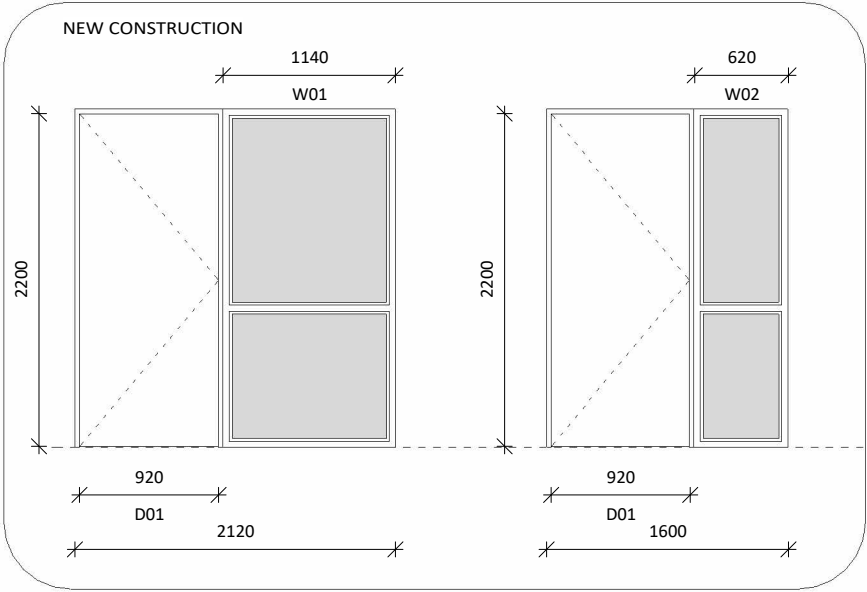

DOOR SCHEDULE				
Type Mark	Height	Width	Count	Phase Created
211	2040	820	1	Existing
D01	2200	920	14	New Construction
D02	2200	1600	4	Existing
D03	2200	2040	37	<varies>
D04	2040	820	34	<varies>
D04-B	2040	820	10	New Construction
D05	2040	920	1	Existing
D06	2100	1000	2	New Construction
D10	2040	720	9	<varies>
D10-B	2040	720	11	New Construction
D11	2100	820	1	Existing
D20	<varies>	<varies>	3	Existing
D22	2200	2200	2	Existing
D25	2200	2200	1	Existing
D26	2040	820	6	<varies>
D27	2040	1200	1	New Construction

WINDOW SCHEDULE					
Type Mark	Sill	Height	Width	Count	Phase Created
W01	<varies>	2235	1140	12	New Construction
W02	0	2235	620	2	New Construction
W03	<varies>	1400	1180	33	Existing
W04	<varies>	560	1100	50	<varies>
W06	<varies>	1360	1300	22	Existing
W07	1254	830	2230	1	Existing
W08	<varies>	1760	760	2	Existing
W09	1254	880	1180	3	Existing
W10	<varies>	1600	1600	8	Existing
W11	<varies>	880	900	2	Existing
W12	<varies>	1400	2100	7	Existing
W13	<varies>	900	900	4	Existing
W14	1284	800	2400	1	Existing
W20	<varies>	1500	2200	2	Existing
W21	1100	1300	1800	2	Existing

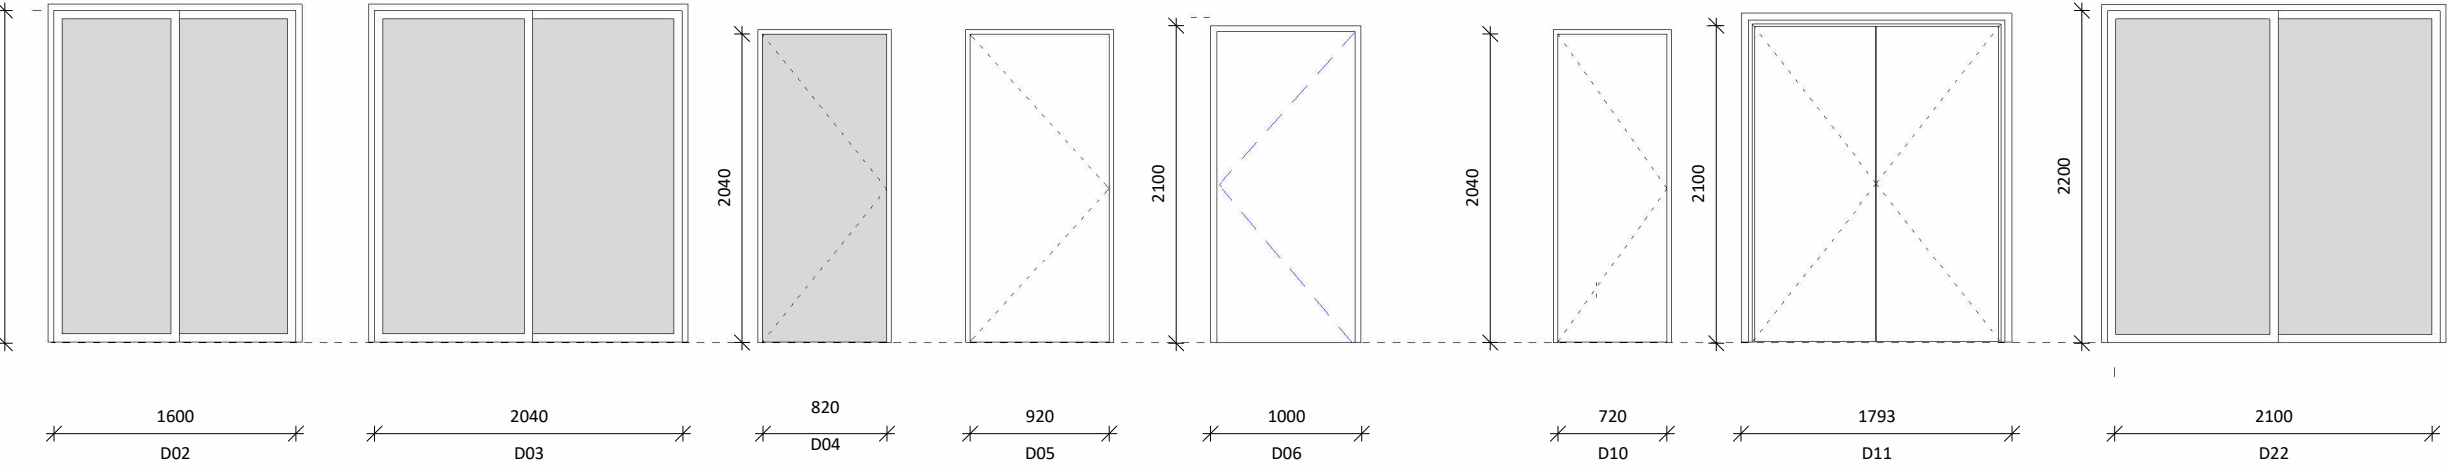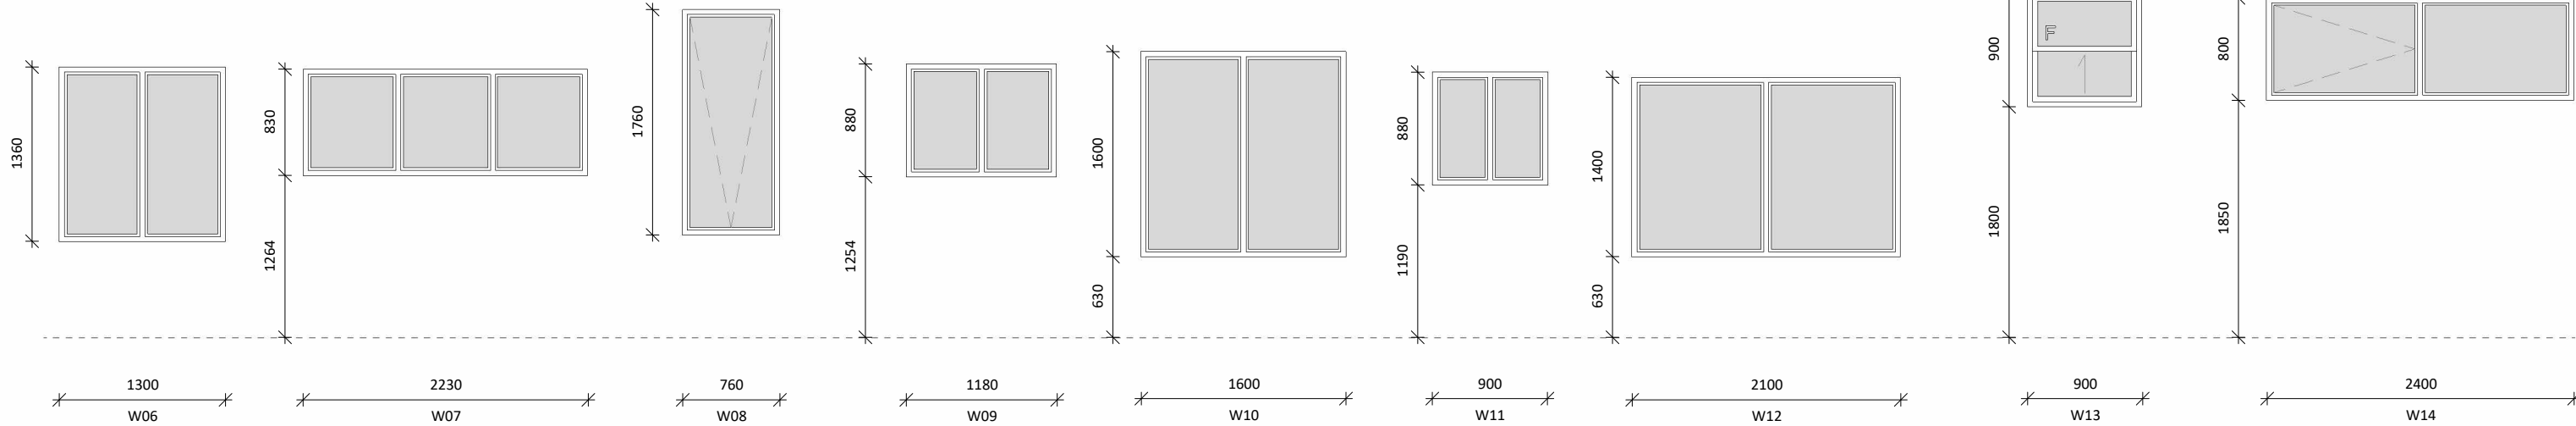

WINDOW AND DOOR SCHEDULES

1 : 50

FURFARO

ARCHITECTS

ABN: 77 645 253 407
T 02 9818 1399
W furfaroarchitects.com.au
E hello@furfaroarchitects.com.au

NOMINATED ARCHITECT
Rocco Furfaro
Reg No. 11564



COPYRIGHT AND GENERAL NOTES
THIS DRAWING AND DESIGN IS SUBJECT TO COPYRIGHT AND SHALL NOT BE COPIED IN WHOLE OR IN PART WITHOUT THE WRITTEN PERMISSION OF FURFARO ARCHITECTS. ALL DIMENSIONS TO BE VERIFIED BY BUILDER/CONTRACTOR PRIOR TO COMMENCEMENT OF WORKS. BOUNDARY DIMENSIONS & ALL LEVELS SUBJECT TO CONFIRMATION BY BUILDER. USE FIGURED DIMENSIONS ONLY. DO NOT SCALE FROM PLANS. ALL WORKS TO COMPLY WITH THE RELEVANT AUSTRALIAN STANDARDS. ANY DISCREPANCIES ARE TO BE REFERRED TO THE ARCHITECT/DESIGNER PRIOR TO COMMENCEMENT OF WORK. NO RESPONSIBILITY WILL BE ACCEPTED FOR THE IMPROPER USE OF THIS DRAWING. ARCHITECTURAL DRAWINGS INDICATE DESIGN INTENT ONLY. BUILDER IS TO ENSURE THAT ALL CONSTRUCTION IS IN ACCORDANCE WITH ALL RELEVANT AUSTRALIAN STANDARDS, LEGISLATION, POLICIES, BUILDING CODE OF AUSTRALIA, DEVELOPMENT CONSENT AND ANY OTHER COUNCIL OR CERTIFIER'S REQUIREMENTS.
DO NOT SCALE DRAWING. VERIFY ALL DIMENSIONS ON SITE. REPORT ANY DISCREPANCIES IN DOCUMENTATION TO ARCHITECT.

REV	DATE	NOTES
A	23.08.24	ISSUED FOR DA SUBMISSION
B	20.01.25	AMENDED AS PER RFI
C	09.05.25	AMENDED AS PER RFI


STATUS
DA SUBMISSION
CLIENT
AL SADIQ COLLEGE
PROJECT
EDUCATIONAL ESTABLISHMENT
ADDRESS
83 JOCELYN STREET, CHESTER HILL

NSW


DRAWING NO.
A900
DRAWING TITLE
WINDOW AND DOOR SCHEDULES
DRAWN BY
EM

0 0.5m 1m 1.5m 2m 2.5m 3m


SCALE
1 : 50 @ A3

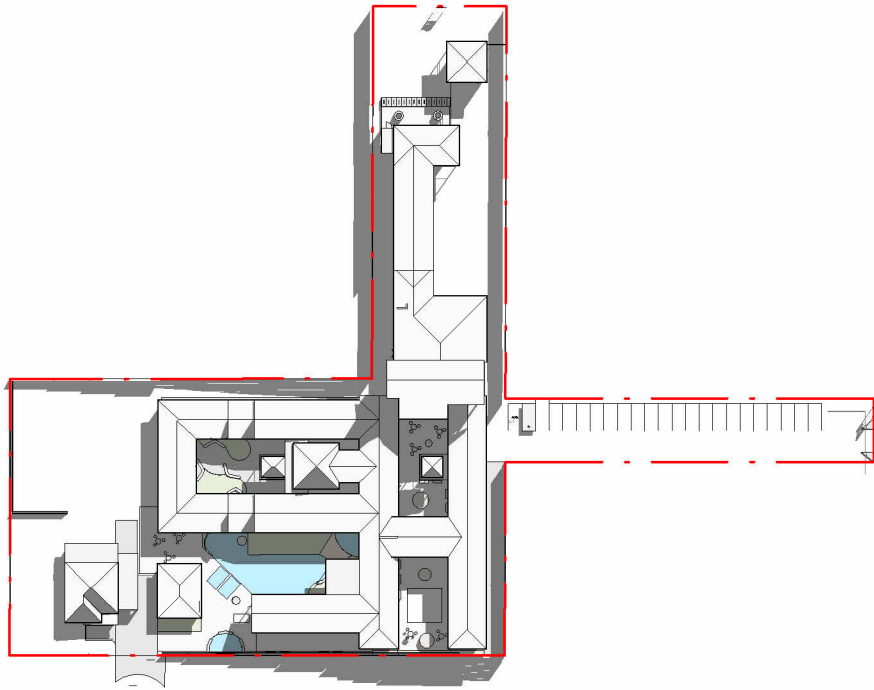

9AM SHADOW DIAGRAM
1 : 1500

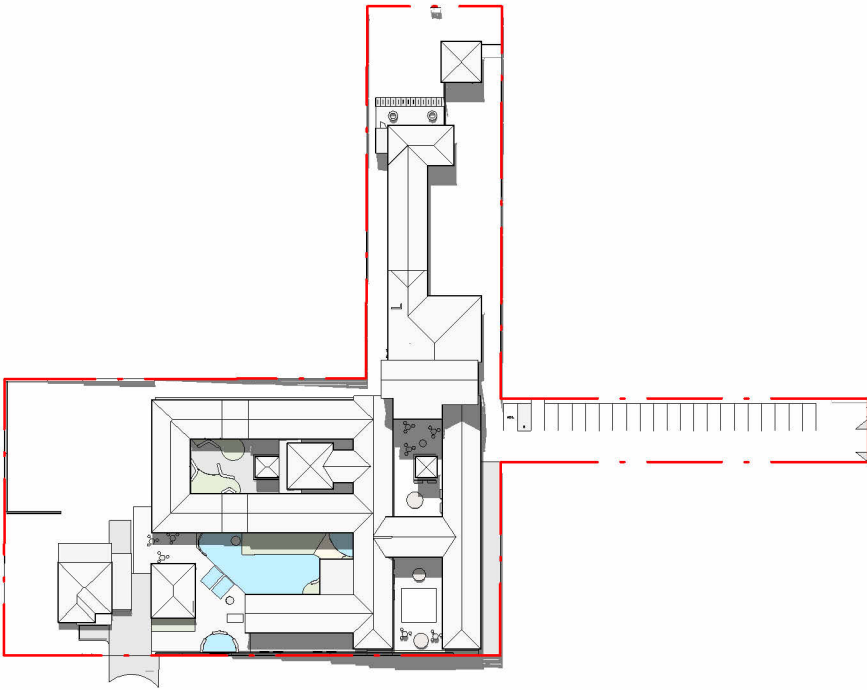

12PM SHADOW DIAGRAM
1 : 1500

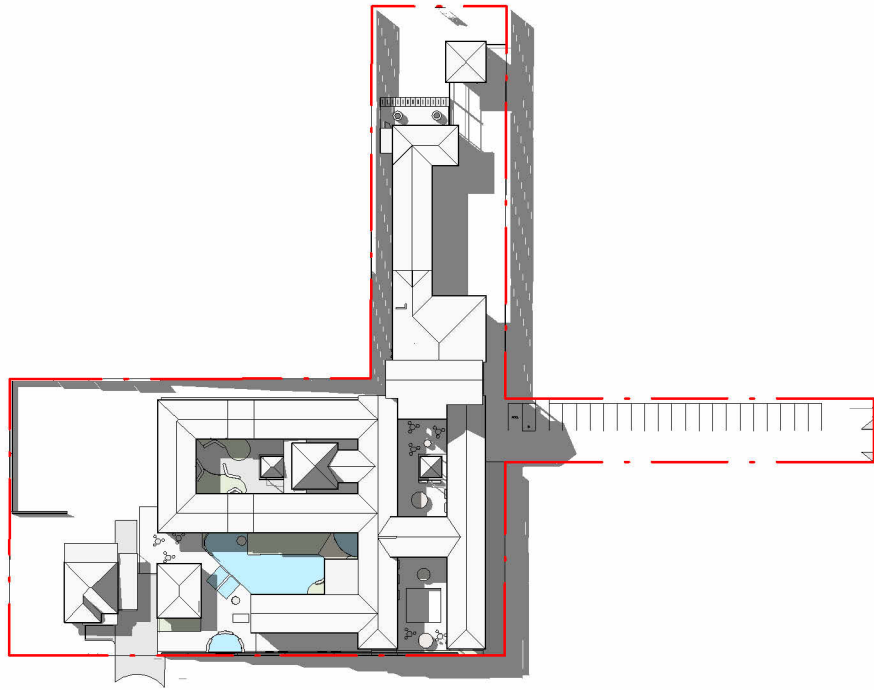

3PM SHADOW DIAGRAM
1 : 1500

FURFARO
ARCHITECTS

ABN: 77 645 253 407
T 02 9818 1399
W furfaroarchitects.com.au
E hello@furfaroarchitects.com.au

NOMINATED ARCHITECT
Rocco Furfaro
Reg No. 11564



COPYRIGHT AND GENERAL NOTES
THIS DRAWING AND DESIGN IS SUBJECT TO COPYRIGHT AND SHALL NOT BE COPIED IN WHOLE OR IN PART WITHOUT THE WRITTEN PERMISSION OF FURFARO ARCHITECTS. ALL DIMENSIONS TO BE VERIFIED BY BUILDER/CONTRACTOR PRIOR TO COMMENCEMENT OF WORKS. BOUNDARY DIMENSIONS & ALL LEVELS SUBJECT TO CONFIRMATION BY BUILDER. USE FIGURED DIMENSIONS ONLY. DO NOT SCALE FROM PLANS. ALL WORKS TO COMPLY WITH THE RELEVANT AUSTRALIAN STANDARDS. ANY DISCREPANCIES ARE TO BE REFERRED TO THE ARCHITECT/DESIGNER PRIOR TO COMMENCEMENT OF WORK. NO RESPONSIBILITY WILL BE ACCEPTED FOR THE IMPROPER USE OF THIS DRAWING. ARCHITECTURAL DRAWINGS INDICATE DESIGN INTENT ONLY. BUILDER IS TO ENSURE THAT ALL CONSTRUCTION IS IN ACCORDANCE WITH ALL RELEVANT AUSTRALIAN STANDARDS, LEGISLATION, POLICIES, BUILDING CODE OF AUSTRALIA, DEVELOPMENT CONSENT AND ANY OTHER COUNCIL OR CERTIFIER'S REQUIREMENTS.
DO NOT SCALE DRAWING. VERIFY ALL DIMENSIONS ON SITE. REPORT ANY DISCREPANCIES IN DOCUMENTATION TO ARCHITECT.

REV	DATE	NOTES
A	23.08.24	ISSUED FOR DA SUBMISSION
B	20.01.25	AMENDED AS PER RFI
C	09.05.25	AMENDED AS PER RFI


STATUS
DA SUBMISSION
CLIENT
AL SADIQ COLLEGE
PROJECT
EDUCATIONAL ESTABLISHMENT
ADDRESS
83 JOCELYN STREET, CHESTER HILL

NSW

DRAWING NO.
A910
DRAWING TITLE
SHADOW DIAGRAMS
DRAWN BY
EM

0 15m 30m 45m 60m 75m 90m

SCALE
1 : 1500 @ A3

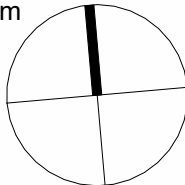


FSR / GFA LEGEND


SITE	8300	
	m ²	
GROUND FLOOR	1666	
FIRST FLOOR	107	
TOTAL	1773	0.21:3
MAX. PERMISSIBLE	4980	0.6:1

LANDSCAPING CALC. LEGEND


SITE	8300	
	m ²	%
LANDSCAPE AREA	2015	24.27

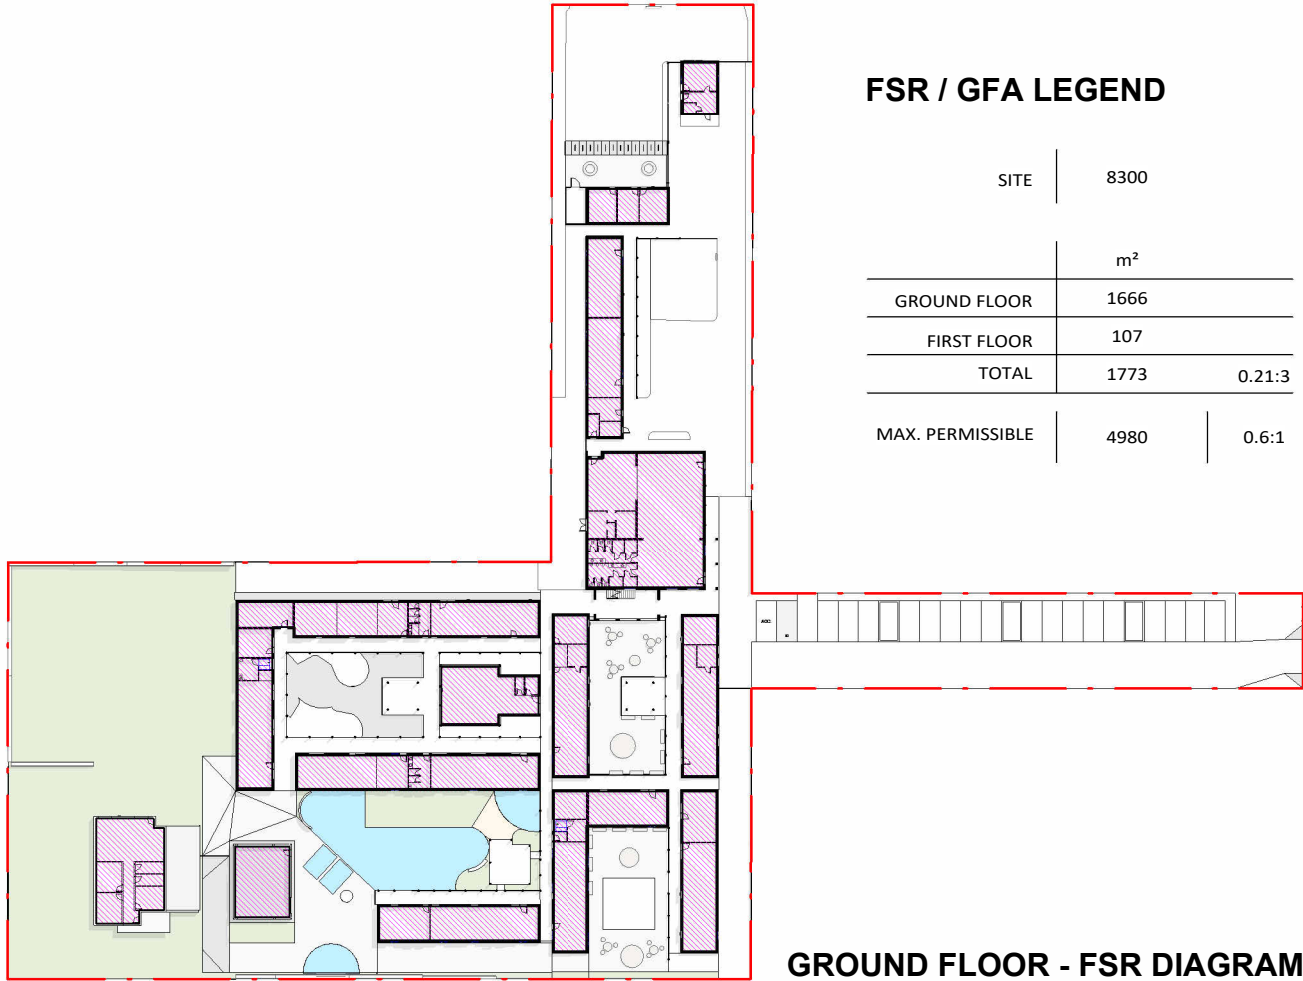


GROUND FLOOR - FSR DIAGRAM

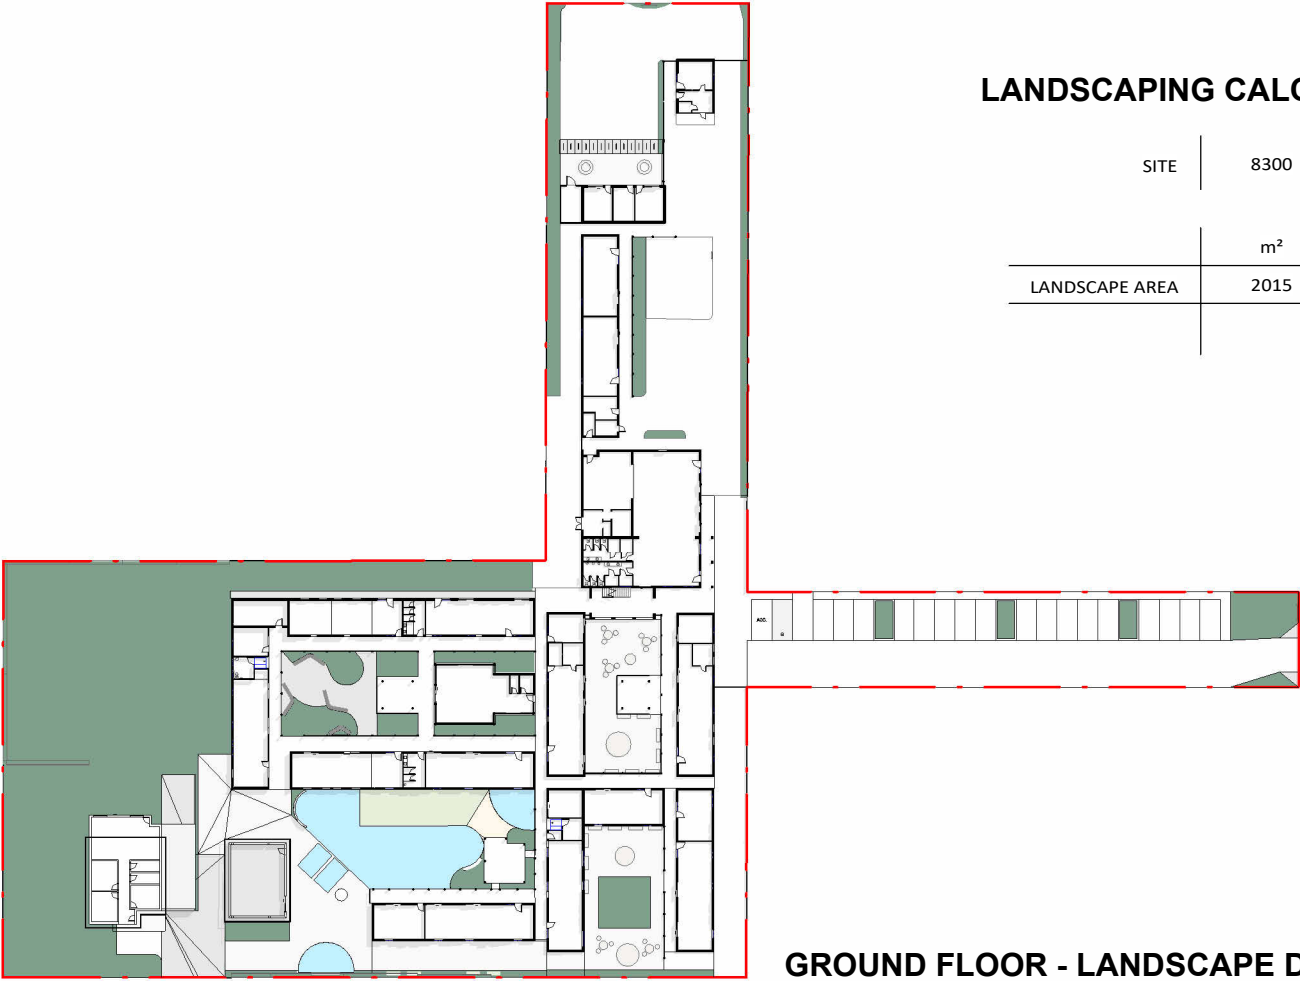

GROUND FLOOR - LANDSCAPE DIAGRAM

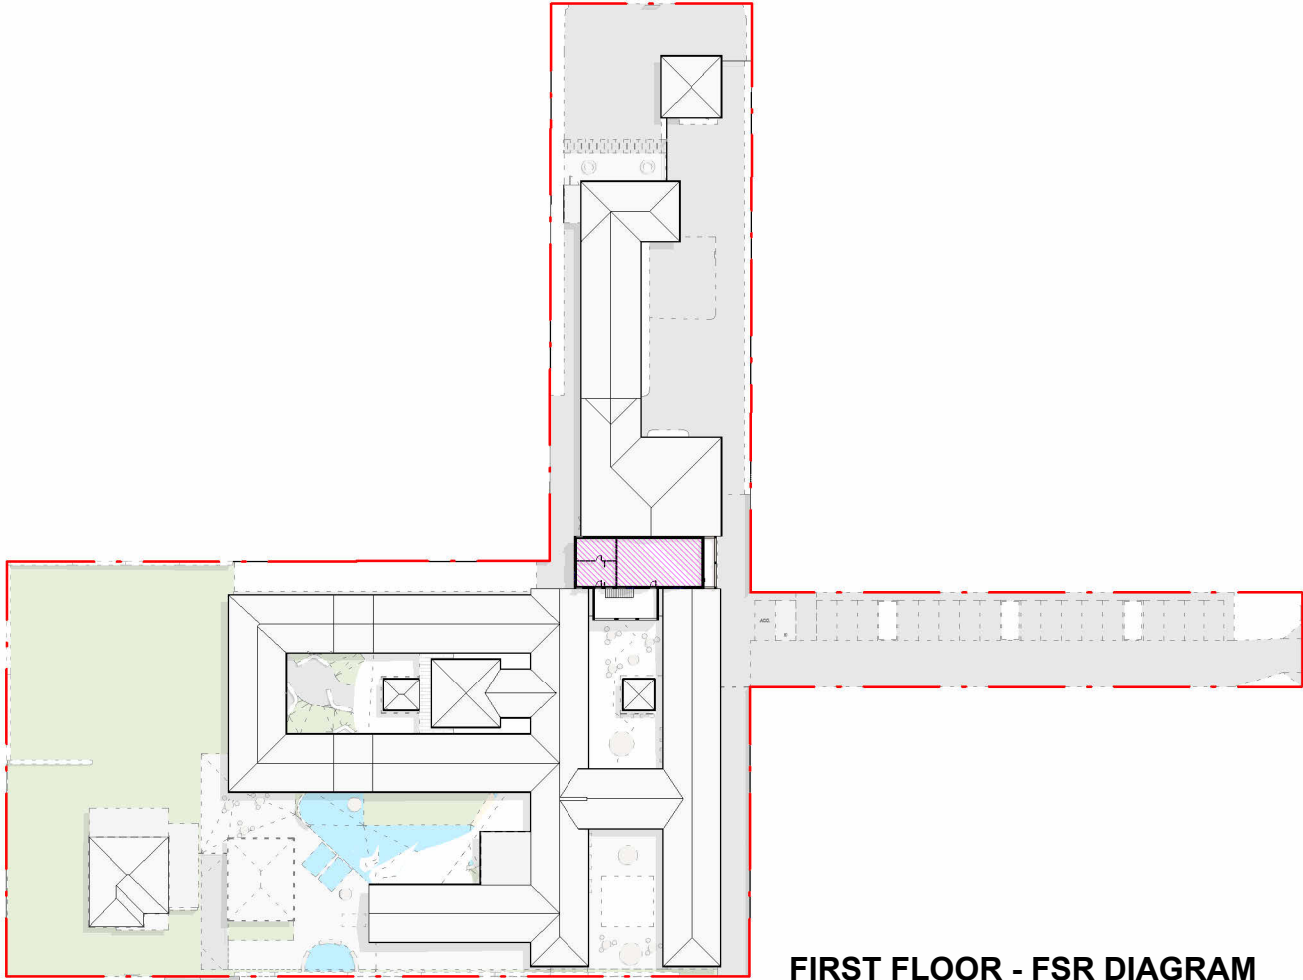

FIRST FLOOR - FSR DIAGRAM

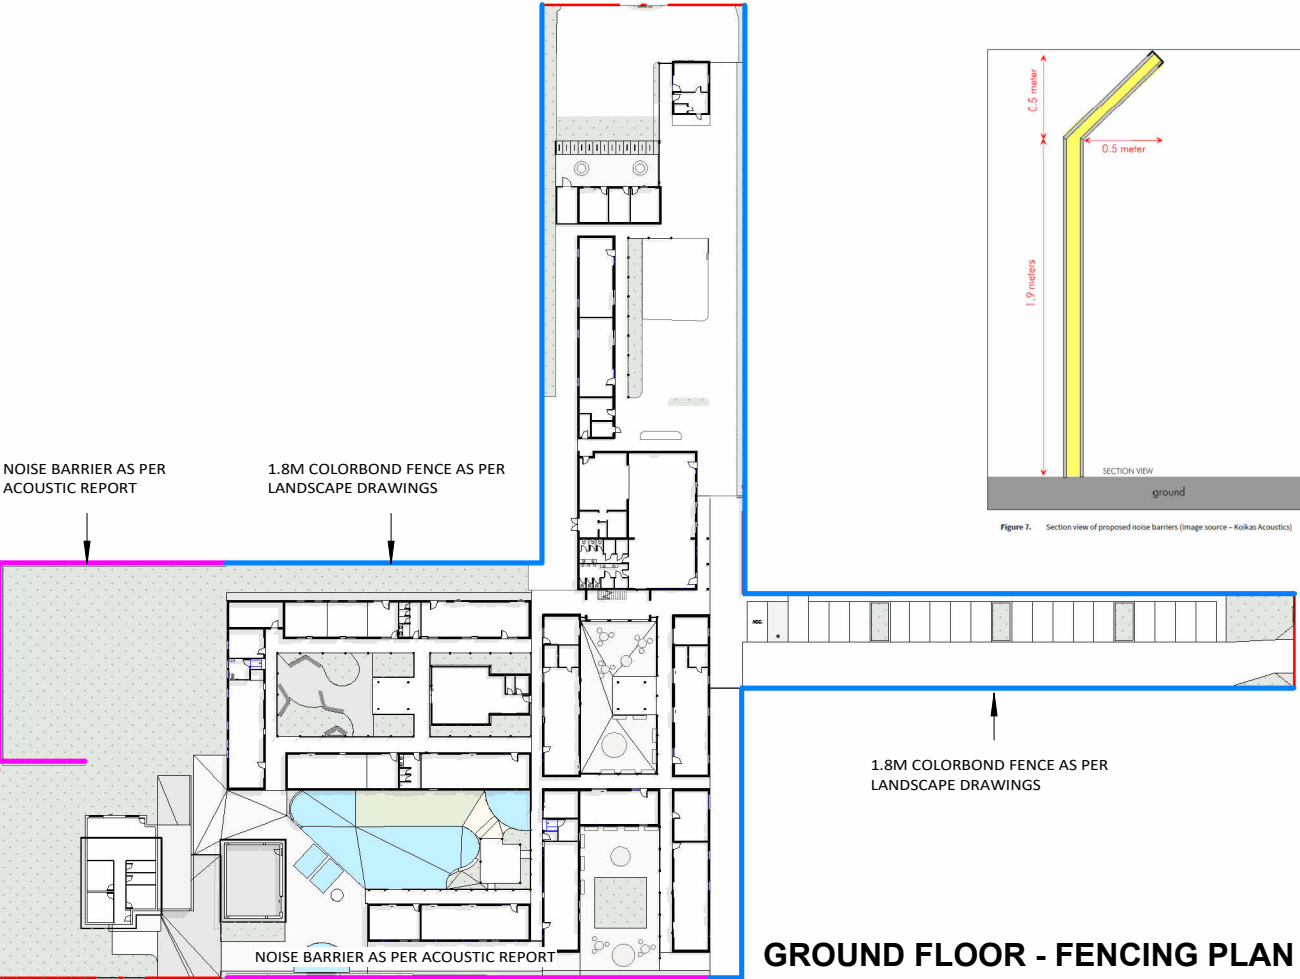

GROUND FLOOR - FENCING PLAN

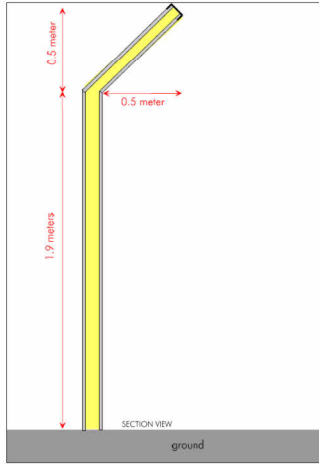


Figure 7. Section view of proposed noise barriers (image source - Kiskas Acoustics)

FURFARO
ARCHITECTS

ABN: 77 645 253 407
T 02 9818 1399
W furfaroarchitects.com.au
E hello@furfaroarchitects.com.au

NOMINATED ARCHITECT
Rocco Furfaro
Reg No. 11564



COPYRIGHT AND GENERAL NOTES
THIS DRAWING AND DESIGN IS SUBJECT TO COPYRIGHT AND SHALL NOT BE COPIED IN WHOLE OR IN PART WITHOUT THE WRITTEN PERMISSION OF FURFARO ARCHITECTS. ALL DIMENSIONS TO BE VERIFIED BY BUILDER/CONTRACTOR PRIOR TO COMMENCEMENT OF WORKS. BOUNDARY DIMENSIONS & ALL LEVELS SUBJECT TO CONFIRMATION BY BUILDER. USE FIGURED DIMENSIONS ONLY. DO NOT SCALE FROM PLANS. ALL WORKS TO COMPLY WITH THE RELEVANT AUSTRALIAN STANDARDS. ANY DISCREPANCIES ARE TO BE REFERRED TO THE ARCHITECT/DESIGNER PRIOR TO COMMENCEMENT OF WORK. NO RESPONSIBILITY WILL BE ACCEPTED FOR THE IMPROPER USE OF THIS DRAWING. ARCHITECTURAL DRAWINGS INDICATE DESIGN INTENT ONLY. BUILDER IS TO ENSURE THAT ALL CONSTRUCTION IS IN ACCORDANCE WITH ALL RELEVANT AUSTRALIAN STANDARDS, LEGISLATION, POLICIES, BUILDING CODE OF AUSTRALIA, DEVELOPMENT CONSENT AND ANY OTHER COUNCIL OR CERTIFIER'S REQUIREMENTS.
DO NOT SCALE DRAWING. VERIFY ALL DIMENSIONS ON SITE. REPORT ANY DISCREPANCIES IN DOCUMENTATION TO ARCHITECT.


REV	DATE	NOTES
A	23.08.24	ISSUED FOR DA SUBMISSION
B	20.01.25	AMENDED AS PER RFI
C	04.03.25	AMENDED AS PER RFI
D	09.05.25	AMENDED AS PER RFI


STATUS
DA SUBMISSION
CLIENT
AL SADIQ COLLEGE
PROJECT
EDUCATIONAL ESTABLISHMENT
ADDRESS
83 JOCELYN STREET, CHESTER HILL
NSW

DRAWING NO.
A920
DRAWING TITLE
FSR, LANDSCAPE DIAGRAM AND FENCING PLAN
DRAWN BY
EM

0 10m 20m 30m 40m 50m 60m

SCALE
As indicated @ A3

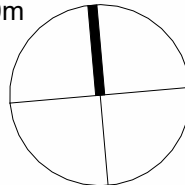

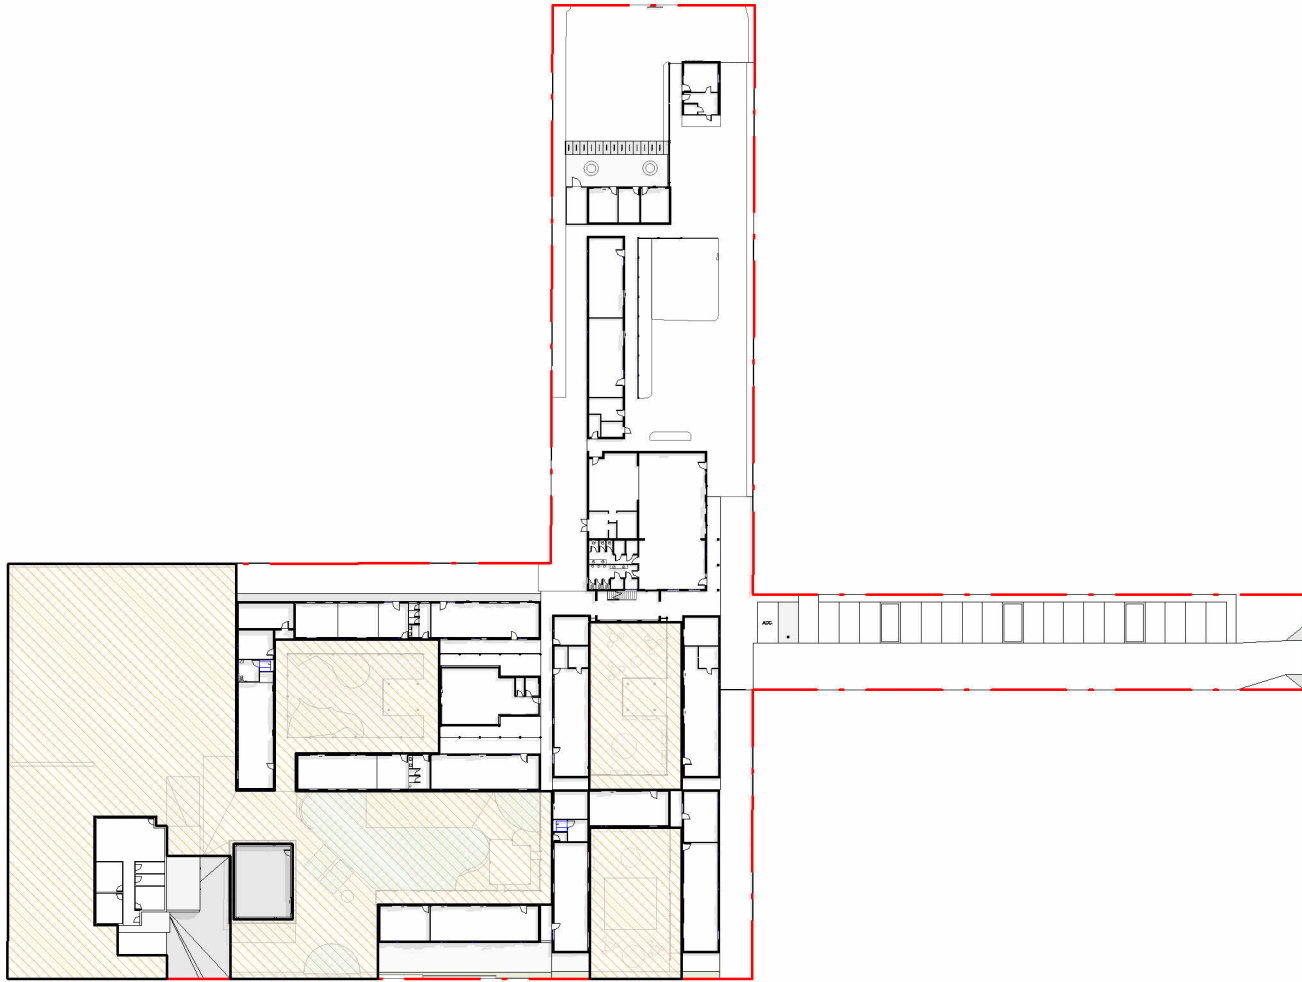

 PLAY AREAS

GROUND FLOOR - PLAY AREA FSR
1 : 1000

GFA - PLAY AREA

	m ²
GROUND FLOOR	3012
MIN. PERMISSABLE	2950
TOTAL	3012

FURFARO
ARCHITECTS

ABN: 77 645 253 407
T 02 9818 1399
W furfaroarchitects.com.au
E hello@furfaroarchitects.com.au

NOMINATED ARCHITECT
Rocco Furfaro
Reg No. 11564



COPYRIGHT AND GENERAL NOTES
THIS DRAWING AND DESIGN IS SUBJECT TO COPYRIGHT AND SHALL NOT BE COPIED IN WHOLE OR IN PART WITHOUT THE WRITTEN PERMISSION OF FURFARO ARCHITECTS. ALL DIMENSIONS TO BE VERIFIED BY BUILDER/CONTRACTOR PRIOR TO COMMENCEMENT OF WORKS. BOUNDARY DIMENSIONS & ALL LEVELS SUBJECT TO CONFIRMATION BY BUILDER. USE FIGURED DIMENSIONS ONLY. DO NOT SCALE FROM PLANS. ALL WORKS TO COMPLY WITH THE RELEVANT AUSTRALIAN STANDARDS. ANY DISCREPANCIES ARE TO BE REFERRED TO THE ARCHITECT/DESIGNER PRIOR TO COMMENCEMENT OF WORK. NO RESPONSIBILITY WILL BE ACCEPTED FOR THE IMPROPER USE OF THIS DRAWING. ARCHITECTURAL DRAWINGS INDICATE DESIGN INTENT ONLY. BUILDER IS TO ENSURE THAT ALL CONSTRUCTION IS IN ACCORDANCE WITH ALL RELEVANT AUSTRALIAN STANDARDS, LEGISLATION, POLICIES, BUILDING CODE OF AUSTRALIA, DEVELOPMENT CONSENT AND ANY OTHER COUNCIL OR CERTIFIER'S REQUIREMENTS.
DO NOT SCALE DRAWING. VERIFY ALL DIMENSIONS ON SITE. REPORT ANY DISCREPANCIES IN DOCUMENTATION TO ARCHITECT.

REV	DATE	NOTES
A	23.08.24	ISSUED FOR DA SUBMISSION
B	20.01.25	AMENDED AS PER RFI
C	09.05.25	AMENDED AS PER RFI
D	10.07.25	AMENDED AS PER RFI


STATUS
DA SUBMISSION
CLIENT
AL SADIQ COLLEGE
PROJECT
EDUCATIONAL ESTABLISHMENT
ADDRESS
83 JOCELYN STREET, CHESTER HILL

NSW

DRAWING NO.
A921
DRAWING TITLE
PLAY AREA FSR DIAGRAM
DRAWN BY
EM

0 10m 20m 30m 40m 50m 60m

SCALE
As indicated @ A3

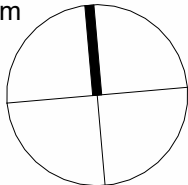

UNIT SCHEDULE DEVELOPMENT APPLICATION				
TYPE	Number	MIX	Level	Area
B1 GROUND				
AC	C91		B1 GROUND	7.5 m²
Admin	C52		B1 GROUND	12.5 m²
Creative Arts	C22		B1 GROUND	76.0 m²
F.WC & CR	C82		B1 GROUND	8.9 m²
GLS 1	C102		B1 GROUND	67.9 m²
GLS 2	C81		B1 GROUND	46.8 m²
GLS 3	C76		B1 GROUND	46.5 m²
GLS 4	C12		B1 GROUND	64.3 m²
GLS 5	C14		B1 GROUND	67.4 m²
GLS 6	C17		B1 GROUND	64.6 m²
GLS 7	C16		B1 GROUND	65.3 m²
GLS 8	C15		B1 GROUND	63.6 m²
GLS 9	C2		B1 GROUND	65.1 m²
GLS 10	C1		B1 GROUND	63.7 m²
GLS 11	C34		B1 GROUND	64.2 m²
GLS 12	C28		B1 GROUND	64.0 m²
GLS 13	C30		B1 GROUND	64.0 m²
HALL	C40		B1 GROUND	155.9 m²
Kitchen	C41		B1 GROUND	69.3 m²
Library	C24		B1 GROUND	46.1 m²
M.WC & CR	C83		B1 GROUND	11.4 m²
MPS	C3		B1 GROUND	16.5 m²
Music	C88		B1 GROUND	29.8 m²
Office 1	C101		B1 GROUND	17.2 m²
Office 2	C100		B1 GROUND	16.8 m²
Office 3	C7		B1 GROUND	16.9 m²
Office 4	C20		B1 GROUND	17.1 m²
Office 5	C21		B1 GROUND	16.2 m²
Rcptn	C51		B1 GROUND	17.0 m²
Sick B	C50		B1 GROUND	10.2 m²
Store 2	C84		B1 GROUND	11.9 m²
Store 4	C19		B1 GROUND	24.0 m²
Support	C36		B1 GROUND	30.1 m²
WASTE	C99		B1 GROUND	14.0 m²
WC	C89		B1 GROUND	2.4 m²
FIRST FLOOR				
B	C75		FIRST FLOOR	8.4 m²
BALCONY	C74		FIRST FLOOR	31.4 m²
MEETING ROOM	C66		FIRST FLOOR	17.6 m²
STAFF AMENITIES	C67		FIRST FLOOR	15.5 m²
STAFF ROOM	C86		FIRST FLOOR	72.5 m²

REV	DATE	NOTES
A	23.08.24	ISSUED FOR DA SUBMISSION
B	20.01.25	AMENDED AS PER RFI
C	09.05.25	AMENDED AS PER RFI

STATUS

DA SUBMISSION

CLIENT

AL SADIQ COLLEGE

PROJECT

EDUCATIONAL ESTABLISHMENT

ADDRESS

83 JOCELYN STREET, CHESTER HILL

NSW

DRAWING NO.

A930

DRAWING TITLE

AREA SCHEDULE

DRAWN BY

EM

FURFARO

ARCHITECTS

ABN: 77 645 253 407
T 02 9818 1399
W furfaroarchitects.com.au
E hello@furfaroarchitects.com.au

NOMINATED ARCHITECT
Rocco Furfaro
Reg No. 11564



COPYRIGHT AND GENERAL NOTES

THIS DRAWING AND DESIGN IS SUBJECT TO COPYRIGHT AND SHALL NOT BE COPIED IN WHOLE OR IN PART WITHOUT THE WRITTEN PERMISSION OF FURFARO ARCHITECTS. ALL DIMENSIONS TO BE VERIFIED BY BUILDER/CONTRACTOR PRIOR TO COMMENCEMENT OF WORKS. BOUNDARY DIMENSIONS & ALL LEVELS SUBJECT TO CONFIRMATION BY BUILDER. USE FIGURED DIMENSIONS ONLY. DO NOT SCALE FROM PLANS. ALL WORKS TO COMPLY WITH THE RELEVANT AUSTRALIAN STANDARDS. ANY DISCREPANCIES ARE TO BE REFERRED TO THE ARCHITECT/DESIGNER PRIOR TO COMMENCEMENT OF WORK. NO RESPONSIBILITY WILL BE ACCEPTED FOR THE IMPROPER USE OF THIS DRAWING. ARCHITECTURAL DRAWINGS INDICATE DESIGN INTENT ONLY. BUILDER IS TO ENSURE THAT ALL CONSTRUCTION IS IN ACCORDANCE WITH ALL RELEVANT AUSTRALIAN STANDARDS, LEGISLATION, POLICIES, BUILDING CODE OF AUSTRALIA, DEVELOPMENT CONSENT AND ANY OTHER COUNCIL OR CERTIFIER'S REQUIREMENTS. DO NOT SCALE DRAWING. VERIFY ALL DIMENSIONS ON SITE. REPORT ANY DISCREPANCIES IN DOCUMENTATION TO ARCHITECT.

REV	DATE	NOTES
A	23.08.24	ISSUED FOR DA SUBMISSION
B	20.01.25	AMENDED AS PER RFI
C	09.05.25	AMENDED AS PER RFI
D	10.07.25	AMENDED AS PER RFI

STATUS
DA SUBMISSION

CLIENT
AL SADIQ COLLEGE
PROJECT
EDUCATIONAL ESTABLISHMENT

ADDRESS
83 JOCELYN STREET, CHESTER HILL

NSW


DRAWING NO.
A940

DRAWING TITLE
NOTIFICATION PLAN

DRAWN BY
EM

0 5m 10m 15m 20m 25m 30m


SCALE
1 : 500 @ A3

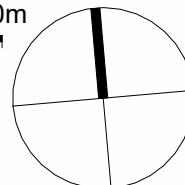



NOTIFICATION - NORTH ELEVATION - JOCELYN STREET FRONTAGE

1 : 150

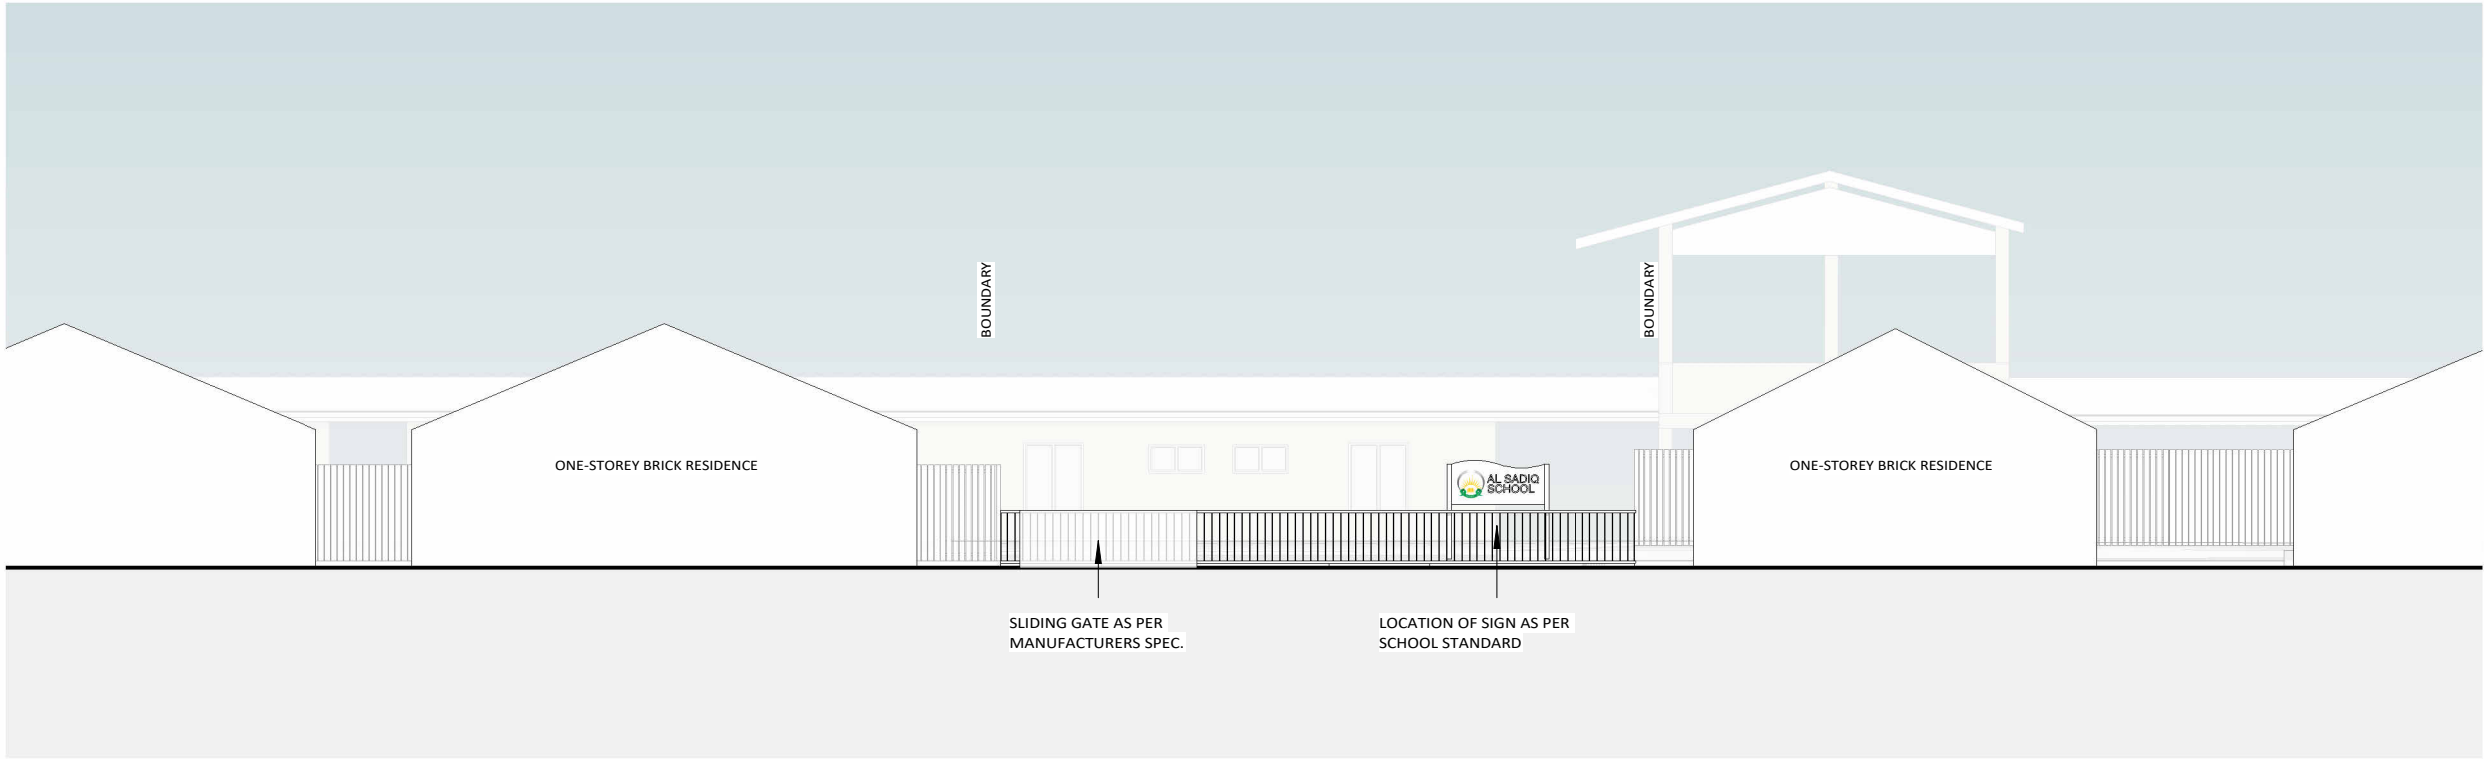

NOTIFICATION - EAST ELEVATION - CHESTERHILL ROAD

1 : 150

FURFARO
ARCHITECTS

ABN: 77 645 253 407
T 02 9818 1399
W furfaroarchitects.com.au
E hello@furfaroarchitects.com.au

NOMINATED ARCHITECT
Rocco Furfaro
Reg No. 11564



COPYRIGHT AND GENERAL NOTES
THIS DRAWING AND DESIGN IS SUBJECT TO COPYRIGHT AND SHALL NOT BE COPIED IN WHOLE OR IN PART WITHOUT THE WRITTEN PERMISSION OF FURFARO ARCHITECTS. ALL DIMENSIONS TO BE VERIFIED BY BUILDER/CONTRACTOR PRIOR TO COMMENCEMENT OF WORKS. BOUNDARY DIMENSIONS & ALL LEVELS SUBJECT TO CONFIRMATION BY BUILDER. USE FIGURED DIMENSIONS ONLY. DO NOT SCALE FROM PLANS. ALL WORKS TO COMPLY WITH THE RELEVANT AUSTRALIAN STANDARDS. ANY DISCREPANCIES ARE TO BE REFERRED TO THE ARCHITECT/DESIGNER PRIOR TO COMMENCEMENT OF WORK. NO RESPONSIBILITY WILL BE ACCEPTED FOR THE IMPROPER USE OF THIS DRAWING. ARCHITECTURAL DRAWINGS INDICATE DESIGN INTENT ONLY. BUILDER IS TO ENSURE THAT ALL CONSTRUCTION IS IN ACCORDANCE WITH ALL RELEVANT AUSTRALIAN STANDARDS, LEGISLATION, POLICIES, BUILDING CODE OF AUSTRALIA, DEVELOPMENT CONSENT AND ANY OTHER COUNCIL OR CERTIFIER'S REQUIREMENTS.
DO NOT SCALE DRAWING. VERIFY ALL DIMENSIONS ON SITE. REPORT ANY DISCREPANCIES IN DOCUMENTATION TO ARCHITECT.

REV	DATE	NOTES
A	23.08.24	ISSUED FOR DA SUBMISSION
B	20.01.25	AMENDED AS PER RFI
C	09.05.25	AMENDED AS PER RFI

STATUS
DA SUBMISSION
CLIENT
AL SADIQ COLLEGE
PROJECT
EDUCATIONAL ESTABLISHMENT
ADDRESS
83 JOCELYN STREET, CHESTER HILL

NSW

DRAWING NO.
A941
DRAWING TITLE
NOTIFICATION ELEVATIONS
DRAWN BY
EM

0 1.5m 3m 4.5m 6m 7.5m 9m

SCALE
1 : 150 @ A3



NOTIFICATION - NORTH ELEVATION 1



NOTIFICATION - NORTH ELEVATION 2

FURFARO
ARCHITECTS

ABN: 77 645 253 407
T 02 9818 1399
W furfaroarchitects.com.au
E hello@furfaroarchitects.com.au


NOMINATED ARCHITECT
Rocco Furfaro
Reg No. 11564


Member
Australian Institute
of Architects

COPYRIGHT AND GENERAL NOTES
THIS DRAWING AND DESIGN IS SUBJECT TO COPYRIGHT AND SHALL NOT BE COPIED IN WHOLE OR IN PART WITHOUT THE WRITTEN PERMISSION OF FURFARO ARCHITECTS. ALL DIMENSIONS TO BE VERIFIED BY BUILDER/CONTRACTOR PRIOR TO COMMENCEMENT OF WORKS. BOUNDARY DIMENSIONS & ALL LEVELS SUBJECT TO CONFIRMATION BY BUILDER. USE FIGURED DIMENSIONS ONLY. DO NOT SCALE FROM PLANS. ALL WORKS TO COMPLY WITH THE RELEVANT AUSTRALIAN STANDARDS. ANY DISCREPANCIES ARE TO BE REFERRED TO THE ARCHITECT/DESIGNER PRIOR TO COMMENCEMENT OF WORK. NO RESPONSIBILITY WILL BE ACCEPTED FOR THE IMPROPER USE OF THIS DRAWING. ARCHITECTURAL DRAWINGS INDICATE DESIGN INTENT ONLY. BUILDER IS TO ENSURE THAT ALL CONSTRUCTION IS IN ACCORDANCE WITH ALL RELEVANT AUSTRALIAN STANDARDS, LEGISLATION, POLICIES, BUILDING CODE OF AUSTRALIA, DEVELOPMENT CONSENT AND ANY OTHER COUNCIL OR CERTIFIER'S REQUIREMENTS. DO NOT SCALE DRAWING. VERIFY ALL DIMENSIONS ON SITE. REPORT ANY DISCREPANCIES IN DOCUMENTATION TO ARCHITECT.

REV	DATE	NOTES	STATUS
A	23.08.24	ISSUED FOR DA SUBMISSION	DA SUBMISSION
B	20.01.25	AMENDED AS PER RFI	CLIENT
C	09.05.25	AMENDED AS PER RFI	AL SADIQ COLLEGE
			PROJECT
			EDUCATIONAL ESTABLISHMENT
			ADDRESS
			83 JOCELYN STREET, CHESTER HILL
			NSW

DRAWING NO.	A942
DRAWING TITLE	NOTIFICATION ELEVATIONS
DRAWN BY	EM

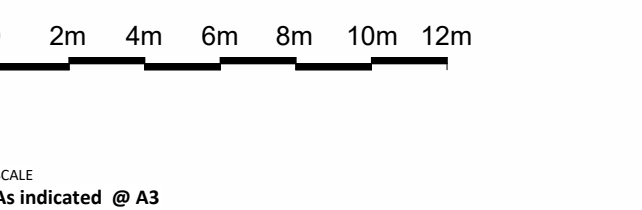

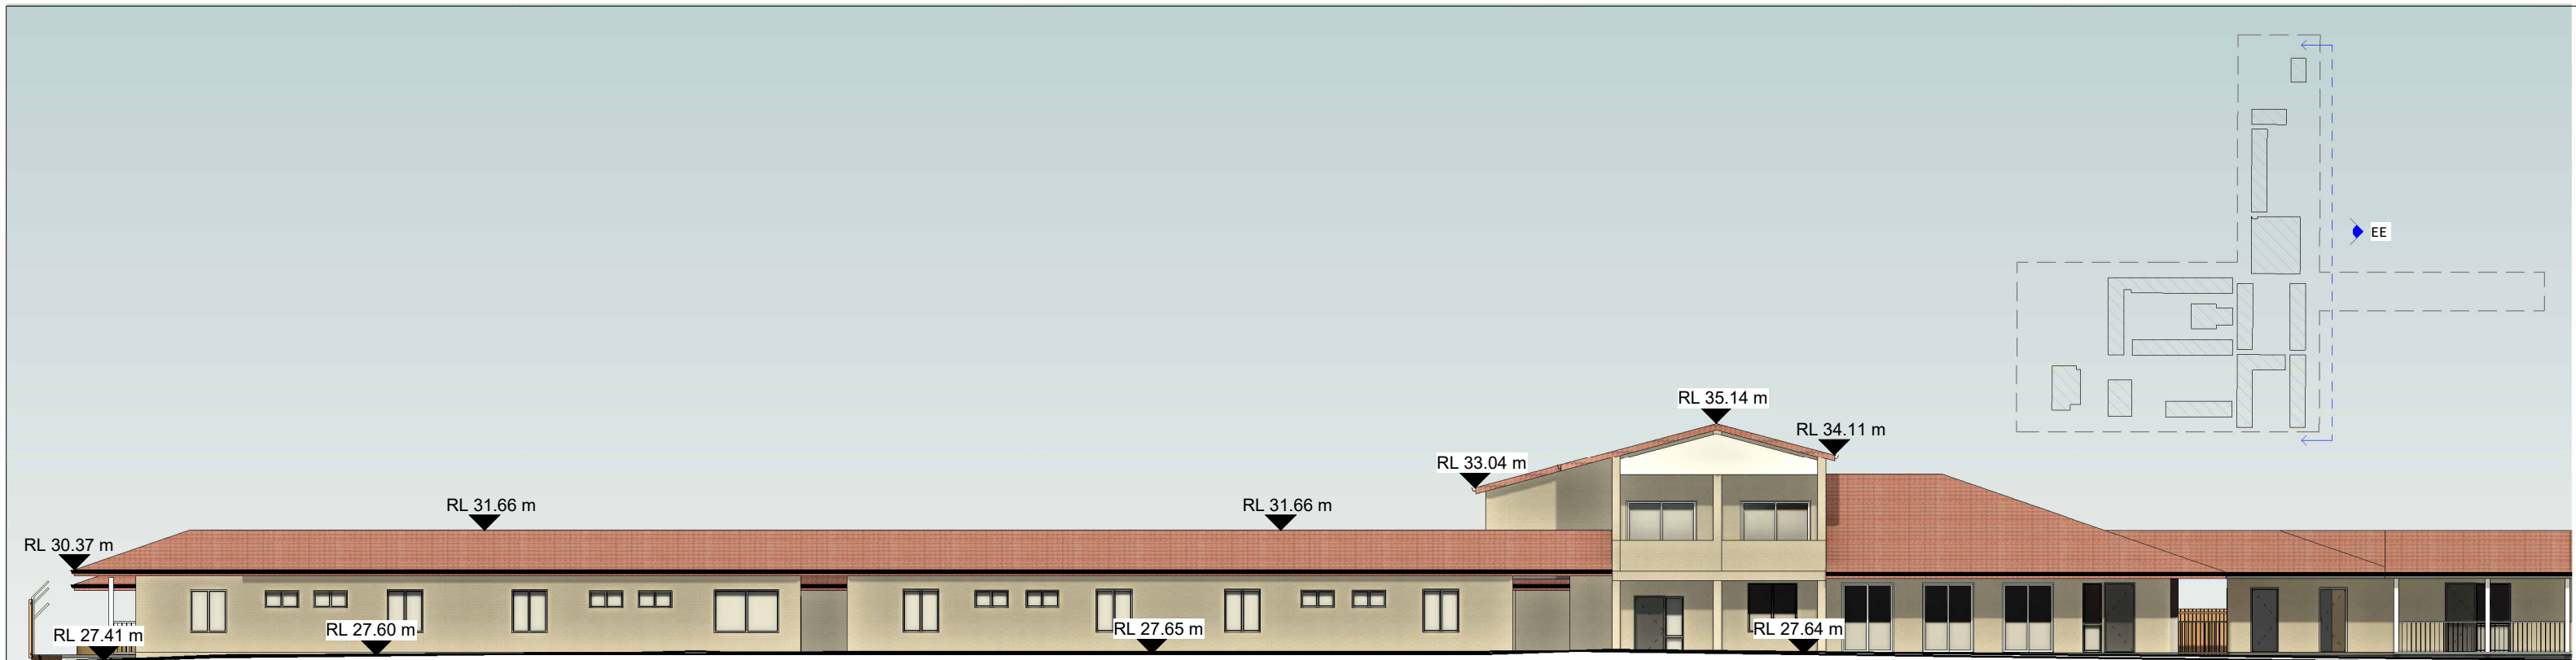


NOTIFICATION - EAST ELEVATION 1




NOTIFICATION - EAST ELEVATION 2

<div><h1>FURFARO</h1><p>ARCHITECTS</p><p>ABN: 77 645 253 407 T 02 9818 1399 W furfaroarchitects.com.au E hello@furfaroarchitects.com.au</p><p>NOMINATED ARCHITECT Rocco Furfaro Reg No. 11564</p><p></p></div>	<p>COPYRIGHT AND GENERAL NOTES THIS DRAWING AND DESIGN IS SUBJECT TO COPYRIGHT AND SHALL NOT BE COPIED IN WHOLE OR IN PART WITHOUT THE WRITTEN PERMISSION OF FURFARO ARCHITECTS. ALL DIMENSIONS TO BE VERIFIED BY BUILDER/CONTRACTOR PRIOR TO COMMENCEMENT OF WORKS. BOUNDARY DIMENSIONS & ALL LEVELS SUBJECT TO CONFIRMATION BY BUILDER. USE FIGURED DIMENSIONS ONLY. DO NOT SCALE FROM PLANS. ALL WORKS TO COMPLY WITH THE RELEVANT AUSTRALIAN STANDARDS. ANY DISCREPANCIES ARE TO BE REFERRED TO THE ARCHITECT/DESIGNER PRIOR TO COMMENCEMENT OF WORK. NO RESPONSIBILITY WILL BE ACCEPTED FOR THE IMPROPER USE OF THIS DRAWING. ARCHITECTURAL DRAWINGS INDICATE DESIGN INTENT ONLY. BUILDER IS TO ENSURE THAT ALL CONSTRUCTION IS IN ACCORDANCE WITH ALL RELEVANT AUSTRALIAN STANDARDS, LEGISLATION, POLICIES, BUILDING CODE OF AUSTRALIA, DEVELOPMENT CONSENT AND ANY OTHER COUNCIL OR CERTIFIER'S REQUIREMENTS. DO NOT SCALE DRAWING. VERIFY ALL DIMENSIONS ON SITE. REPORT ANY DISCREPANCIES IN DOCUMENTATION TO ARCHITECT.</p>	<table><tr><th>REV</th><th>DATE</th><th>NOTES</th></tr><tr><td>A</td><td>23.08.24</td><td>ISSUED FOR DA SUBMISSION</td></tr><tr><td>B</td><td>20.01.25</td><td>AMENDED AS PER RFI</td></tr><tr><td>C</td><td>09.05.25</td><td>AMENDED AS PER RFI</td></tr></table>	REV	DATE	NOTES	A	23.08.24	ISSUED FOR DA SUBMISSION	B	20.01.25	AMENDED AS PER RFI	C	09.05.25	AMENDED AS PER RFI	<p>STATUS DA SUBMISSION</p> <p>CLIENT AL SADIQ COLLEGE</p> <p>PROJECT EDUCATIONAL ESTABLISHMENT</p> <p>ADDRESS 83 JOCELYN STREET, CHESTER HILL</p> <p>NSW</p>	<p>DRAWING NO. A943</p> <p>DRAWING TITLE NOTIFICATION ELEVATIONS</p> <p>DRAWN BY EM</p>	<p>0 2m 4m 6m 8m 10m 12m</p> <p>SCALE As indicated @ A3</p>
REV	DATE	NOTES															
A	23.08.24	ISSUED FOR DA SUBMISSION															
B	20.01.25	AMENDED AS PER RFI															
C	09.05.25	AMENDED AS PER RFI															



NOTIFICATION - SOUTH ELEVATION

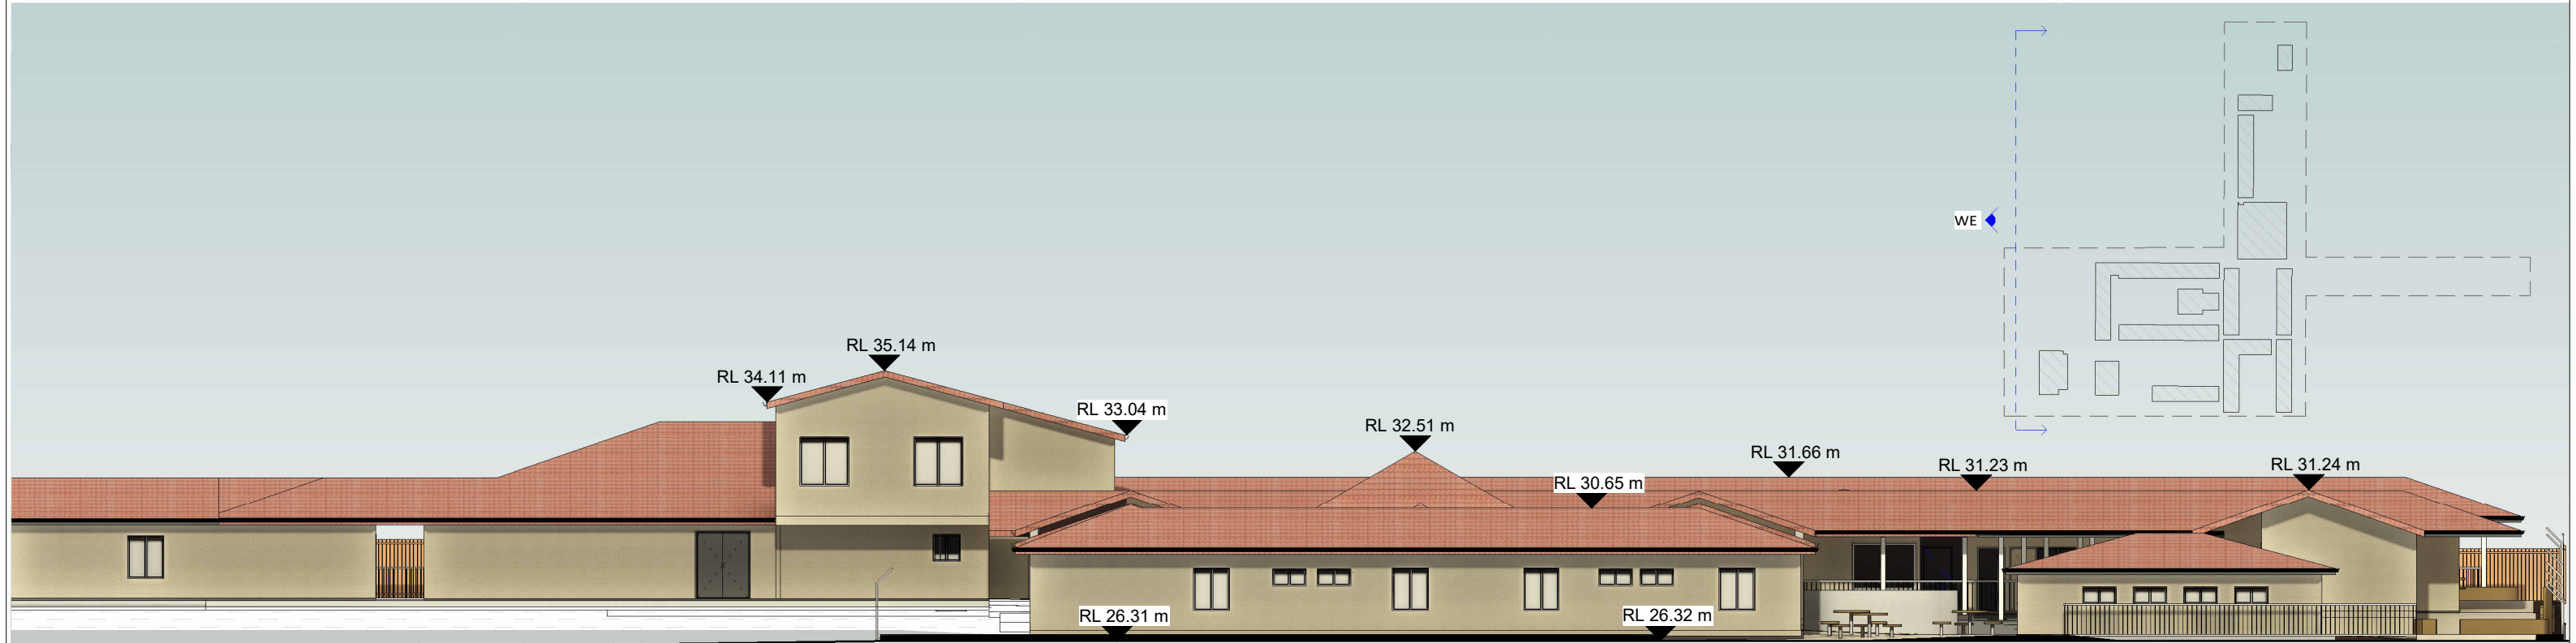

NOTIFICATION - WEST ELEVATION

FURFARO

ARCHITECTS

ABN: 77 645 253 407
T 02 9818 1399
W furfaroarchitects.com.au
E hello@furfaroarchitects.com.au

NOMINATED ARCHITECT
Rocco Furfaro
Reg No. 11564




COPYRIGHT AND GENERAL NOTES
THIS DRAWING AND DESIGN IS SUBJECT TO COPYRIGHT AND SHALL NOT BE COPIED IN WHOLE OR IN PART WITHOUT THE WRITTEN PERMISSION OF FURFARO ARCHITECTS. ALL DIMENSIONS TO BE VERIFIED BY BUILDER/CONTRACTOR PRIOR TO COMMENCEMENT OF WORKS. BOUNDARY DIMENSIONS & ALL LEVELS SUBJECT TO CONFIRMATION BY BUILDER. USE FIGURED DIMENSIONS ONLY. DO NOT SCALE FROM PLANS. ALL WORKS TO COMPLY WITH THE RELEVANT AUSTRALIAN STANDARDS. ANY DISCREPANCIES ARE TO BE REFERRED TO THE ARCHITECT/DESIGNER PRIOR TO COMMENCEMENT OF WORK. NO RESPONSIBILITY WILL BE ACCEPTED FOR THE IMPROPER USE OF THIS DRAWING. ARCHITECTURAL DRAWINGS INDICATE DESIGN INTENT ONLY. BUILDER IS TO ENSURE THAT ALL CONSTRUCTION IS IN ACCORDANCE WITH ALL RELEVANT AUSTRALIAN STANDARDS, LEGISLATION, POLICIES, BUILDING CODE OF AUSTRALIA, DEVELOPMENT CONSENT AND ANY OTHER COUNCIL OR CERTIFIER'S REQUIREMENTS. DO NOT SCALE DRAWING. VERIFY ALL DIMENSIONS ON SITE. REPORT ANY DISCREPANCIES IN DOCUMENTATION TO ARCHITECT.

REV	DATE	NOTES
A	23.08.24	ISSUED FOR DA SUBMISSION
B	20.01.25	AMENDED AS PER RFI
C	09.05.25	AMENDED AS PER RFI

STATUS
DA SUBMISSION
CLIENT
AL SADIQ COLLEGE
PROJECT
EDUCATIONAL ESTABLISHMENT
ADDRESS
83 JOCELYN STREET, CHESTER HILL **NSW**

DRAWING NO.
A944
DRAWING TITLE
NOTIFICATION ELEVATIONS
DRAWN BY
EM

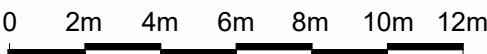

SCALE
As indicated @ A3