

1 | EXISTING/ DEMOLITION PLAN
AND SITE PLAN

SCALE: 1 : 100

AFFORDABLE PLANS

EDIZ BOYACIOGLU
Architectural Draftsman
Director/Building Designer
Email: affordableplans2022@hotmail.com
Mob: 0416 052 155

REVISION

Issue for CDC

30/09/24 A

ADDRESS

NO.36 CANTEBURY RD,
HURLSTONE PARK NSW 2193

CLIENT

PROJECT NO 2024039

PROJECT

PROPOSED FITOUT

CHK: FF

DSG: FF

DRW: FF

APR: FF

DRAWING TITLE


EXISTING/ DEMOLITION
AND SITE PLAN



DRAWING NO. SCALE@A3: 1 : 100

CDC100

DO NOT SCALE THE DRAWINGS. READ ALL DIMENSIONS SHOWN. ALL DIMENSIONS, NOTES ON ALL PLANS AND CONSENT DOCUMENTS MUST BE CHECKED AND VERIFIED BY THE CONTRACTOR PRIOR TO ANY COMMENCEMENT OF ANY BUILDING WORKS ON SITE. TO CLARIFY ANY DISCREPANCIES BETWEEN ALL PLAN DRAWINGS AND DOCUMENTATION RELEVANT TO THE PROPOSAL / SITE WORKS. GROUND LEVELS MAY VARY DUE TO SITE CONDITIONS.

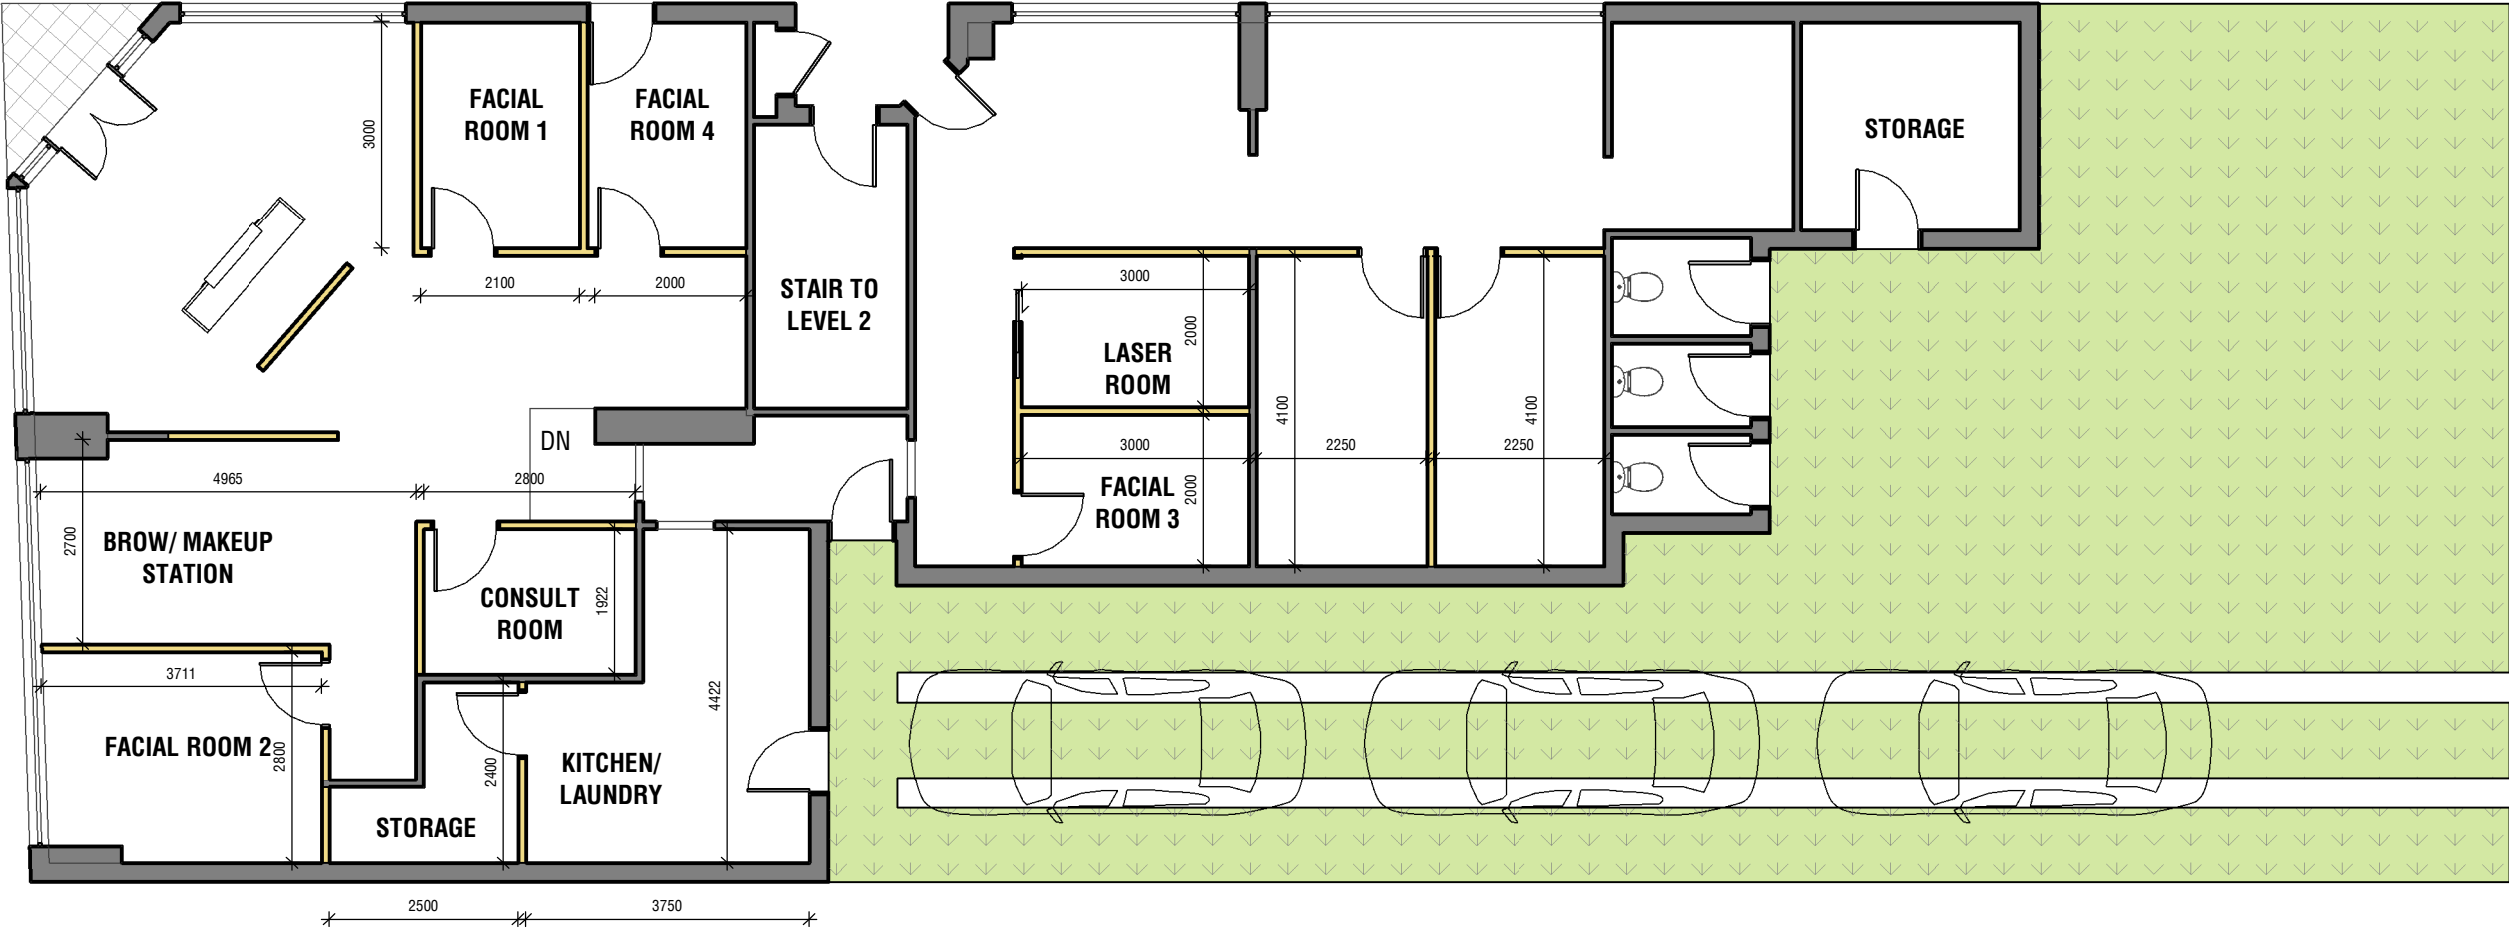

1 | PROPOSED LAYOUT

SCALE: 1 : 100

AFFORDABLE PLANS

EDIZ BOYACIOGLU
Architectural Draftsman
Director/Building Designer
Email: affordableplans2022@hotmail.com
Mob: 0416 052 155

REVISION

Issue for CDC

30/09/24 A

ADDRESS

NO.36 CANTEBURY RD,
HURLSTONE PARK NSW 2193

CLIENT

PROJECT NO 2024039

PROJECT

PROPOSED FITOUT

CHK: FF

DSG: FF

DRW: FF

APR: FF

DRAWING TITLE

GROUND FLOOR PLAN

DRAWING NO. SCALE@A3: 1 : 100

CDC101

DO NOT SCALE THE DRAWINGS. READ ALL DIMENSIONS SHOWN. ALL DIMENSIONS, NOTES ON ALL PLANS AND CONSENT DOCUMENTS MUST BE CHECKED AND VERIFIED BY THE CONTRACTOR PRIOR TO ANY COMMENCEMENT OF ANY BUILDING WORKS ON SITE. TO CLARIFY ANY DISCREPANCIES BETWEEN ALL PLAN DRAWINGS AND DOCUMENTATION RELEVANT TO THE PROPOSAL / SITE WORKS. GROUND LEVELS MAY VARY DUE TO SITE CONDITIONS.

