

# NO.36 CANTERBURY RD, HURLSTONE PARK NSW 2193



## SITE LOCATION PLAN

Source: SIX Maps

## DRAWING LIST

SHEET NUMBER	SHEET NAME
CDC000	COVER SHEET
CDC100	EXISTING/ DEMOLITION
CDC101	GROUND FLOOR PLAN

## AFFORDABLE PLANS

EDIZ BOYACIOGLU  
Architectural Draftsman  
Director/Building Designer  
Email: affordableplans2022@hotmail.com  
Mob: 0416 052 155

## REVISION


Issue for CDC

30/09/24 A


A  
N  
H  
  
C  
P



NORTH

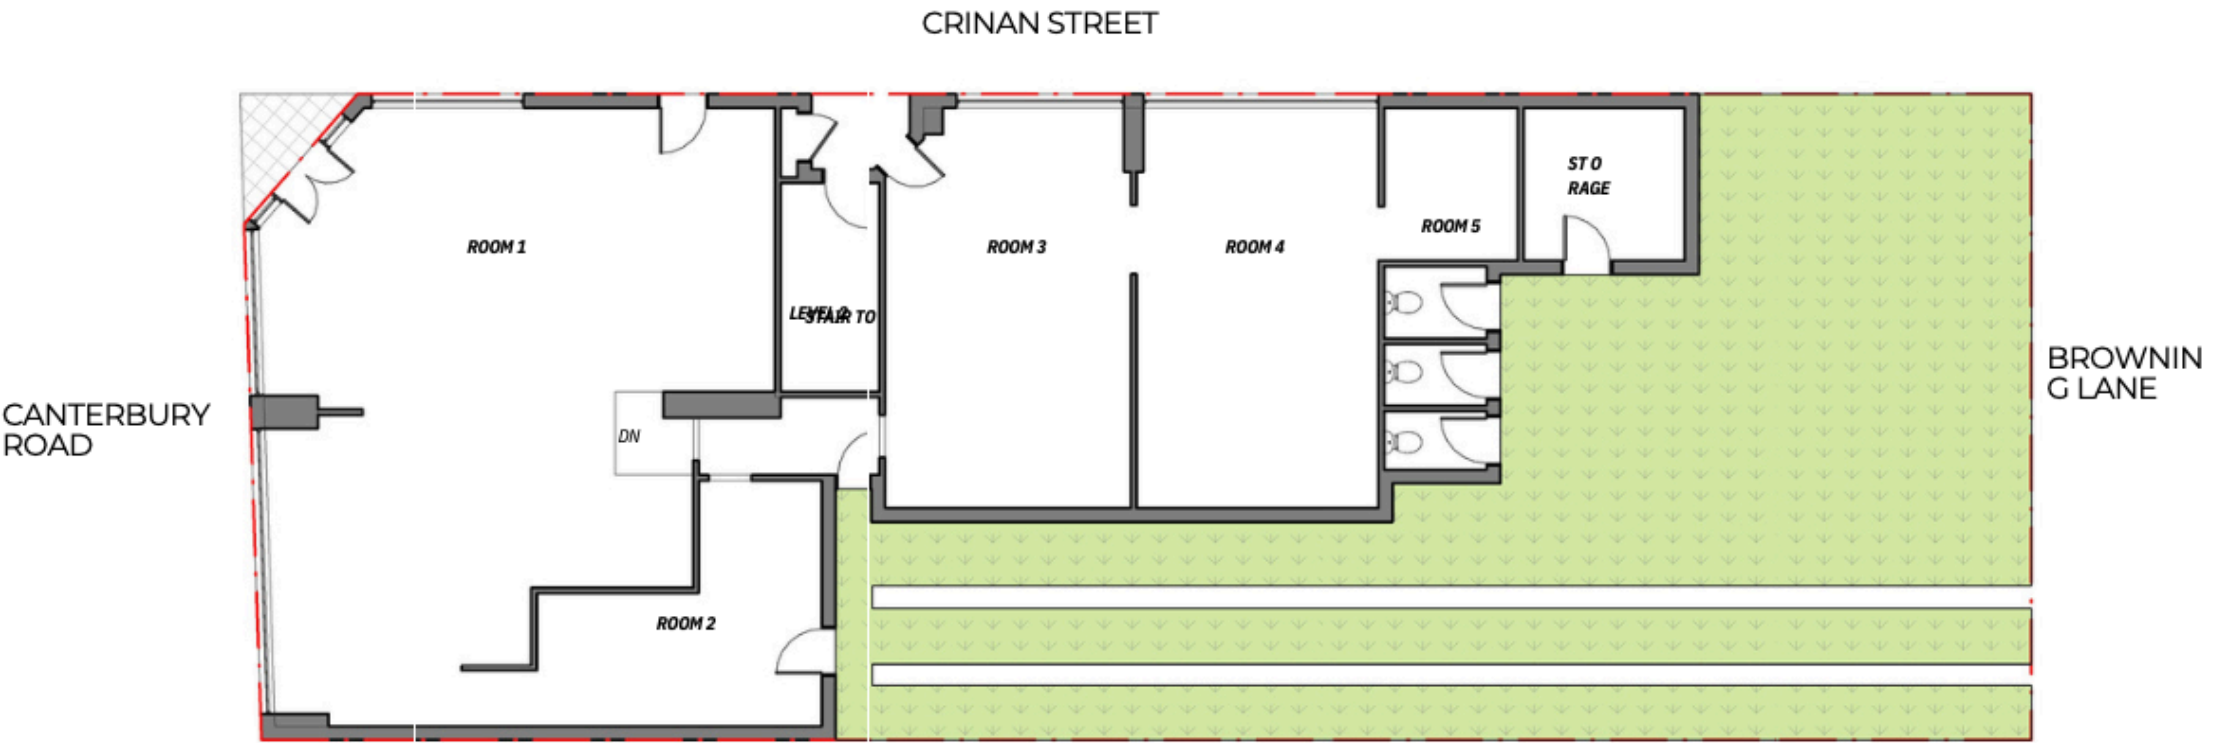

1 | EXISTING/  
DEMOLITION PLAN  
AND SITE PLAN  
SCALE: 1:100

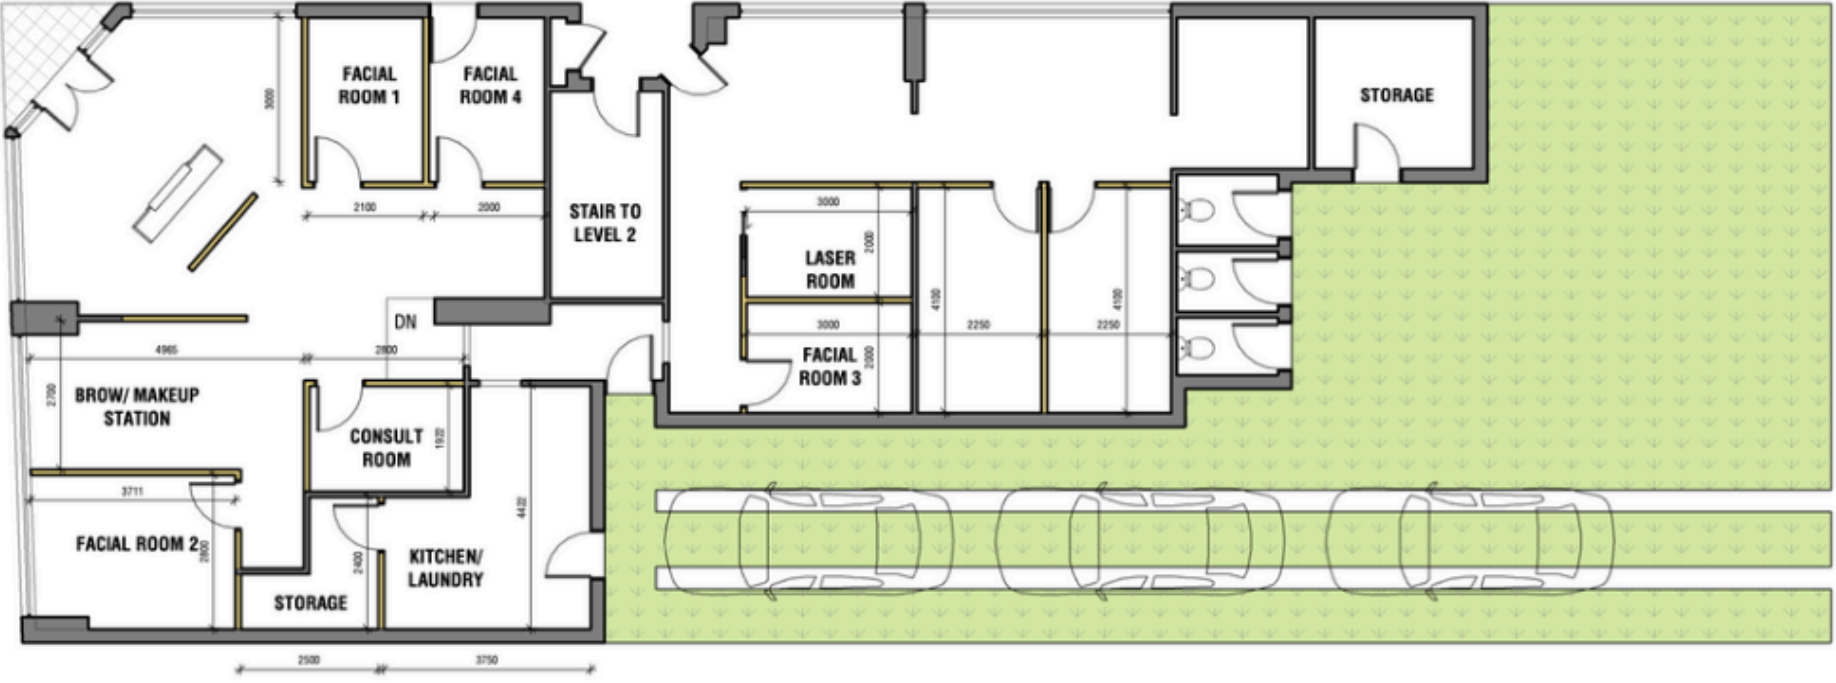

1 | PROPOSED LAYOUT  
SCALE: 1:100

<div><b>AFFORDABLE PLANS</b></div> <div>SDZ BOYACIOGLU architectural Draftsman Director/Building Designer Email: affordableplans2022@hotmail.com Mob: 0418 052 155</div>	<div>REVISION</div> <div>Issue for CDC</div>	<div>30/09/24</div> <div>A</div>	<div>ADDRESS</div> <div>NO.36 CANTEBURY RD, HURLSTONE PARK NSW 2193</div>	<div>PROJECT</div> <div>PROPOSED FITOUT</div>	<div>DRAWING TITLE</div> <div>GROUND FLOOR PLAN</div>	<div>DRAWING NO.</div> <div>SCALE@A3:</div> <div>1:100</div>
				<div>CDC101</div>		
				<div>0 500 1000 2500 5000</div> <div>SCALE: 1:100</div>		
				<div>DO NOT SCALE THE DIMENSIONS. MEASURE ALL DIMENSIONS SHOWN. ALL DIMENSIONS NOTED ON ALL PLANS AND CORRECT DIMENSIONS MUST BE CHECKED AND VERIFIED BY THE CONTRACTOR PRIOR TO ANY COMMENCEMENT OF ANY BUILDING WORKS. IT IS THE USER'S RESPONSIBILITY TO CHECK ALL DIMENSIONS AND DOCUMENTATION RELEVANT TO THE PROJECT. DATE WORKS SHOWN. DIMENSIONS MUST BE USED TO SITE CONDITIONS.</div>		
			<div>CLIENT</div> <div>PROJECT NO 2024039</div>	<div>CHK: FF</div> <div>DSG: FF</div>	<div>DRW: FF</div> <div>APR: FF</div>	

Neighbour notification plan  
36 - 38 Canterbury road, Hurlstone park 2193