


# DA

## Extension of Hours of Operation from 10pm to Midnight with Customer Chairs and Tables

DRAWING LIST		
Layout Number	Layout Name	Revision
D.1	Coverpage	01
D.2	Site Analysis	01
D.3	Existing Site Plan	01
D.4	Proposed Site Plan	01

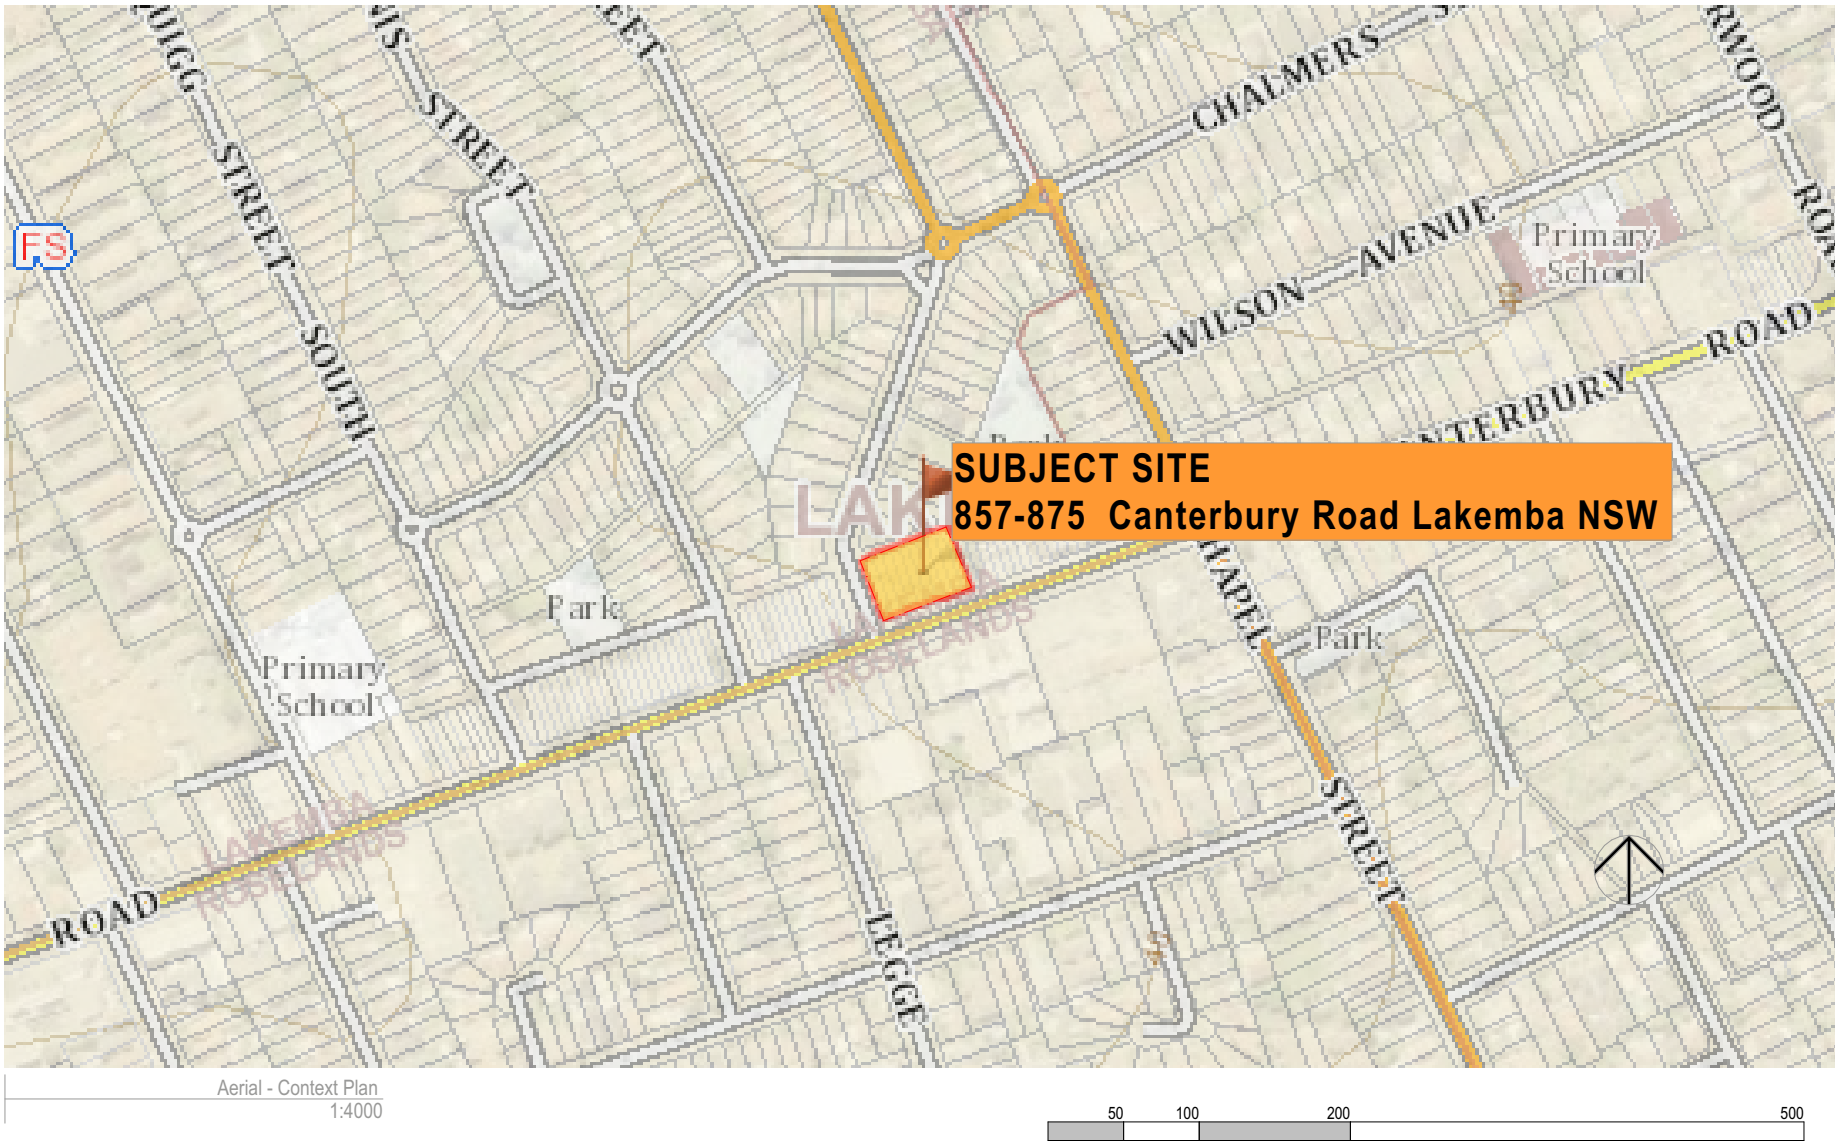

Rev #	Revision Name	Date
01	Final Plans	24/06/2024



1




2



3



4

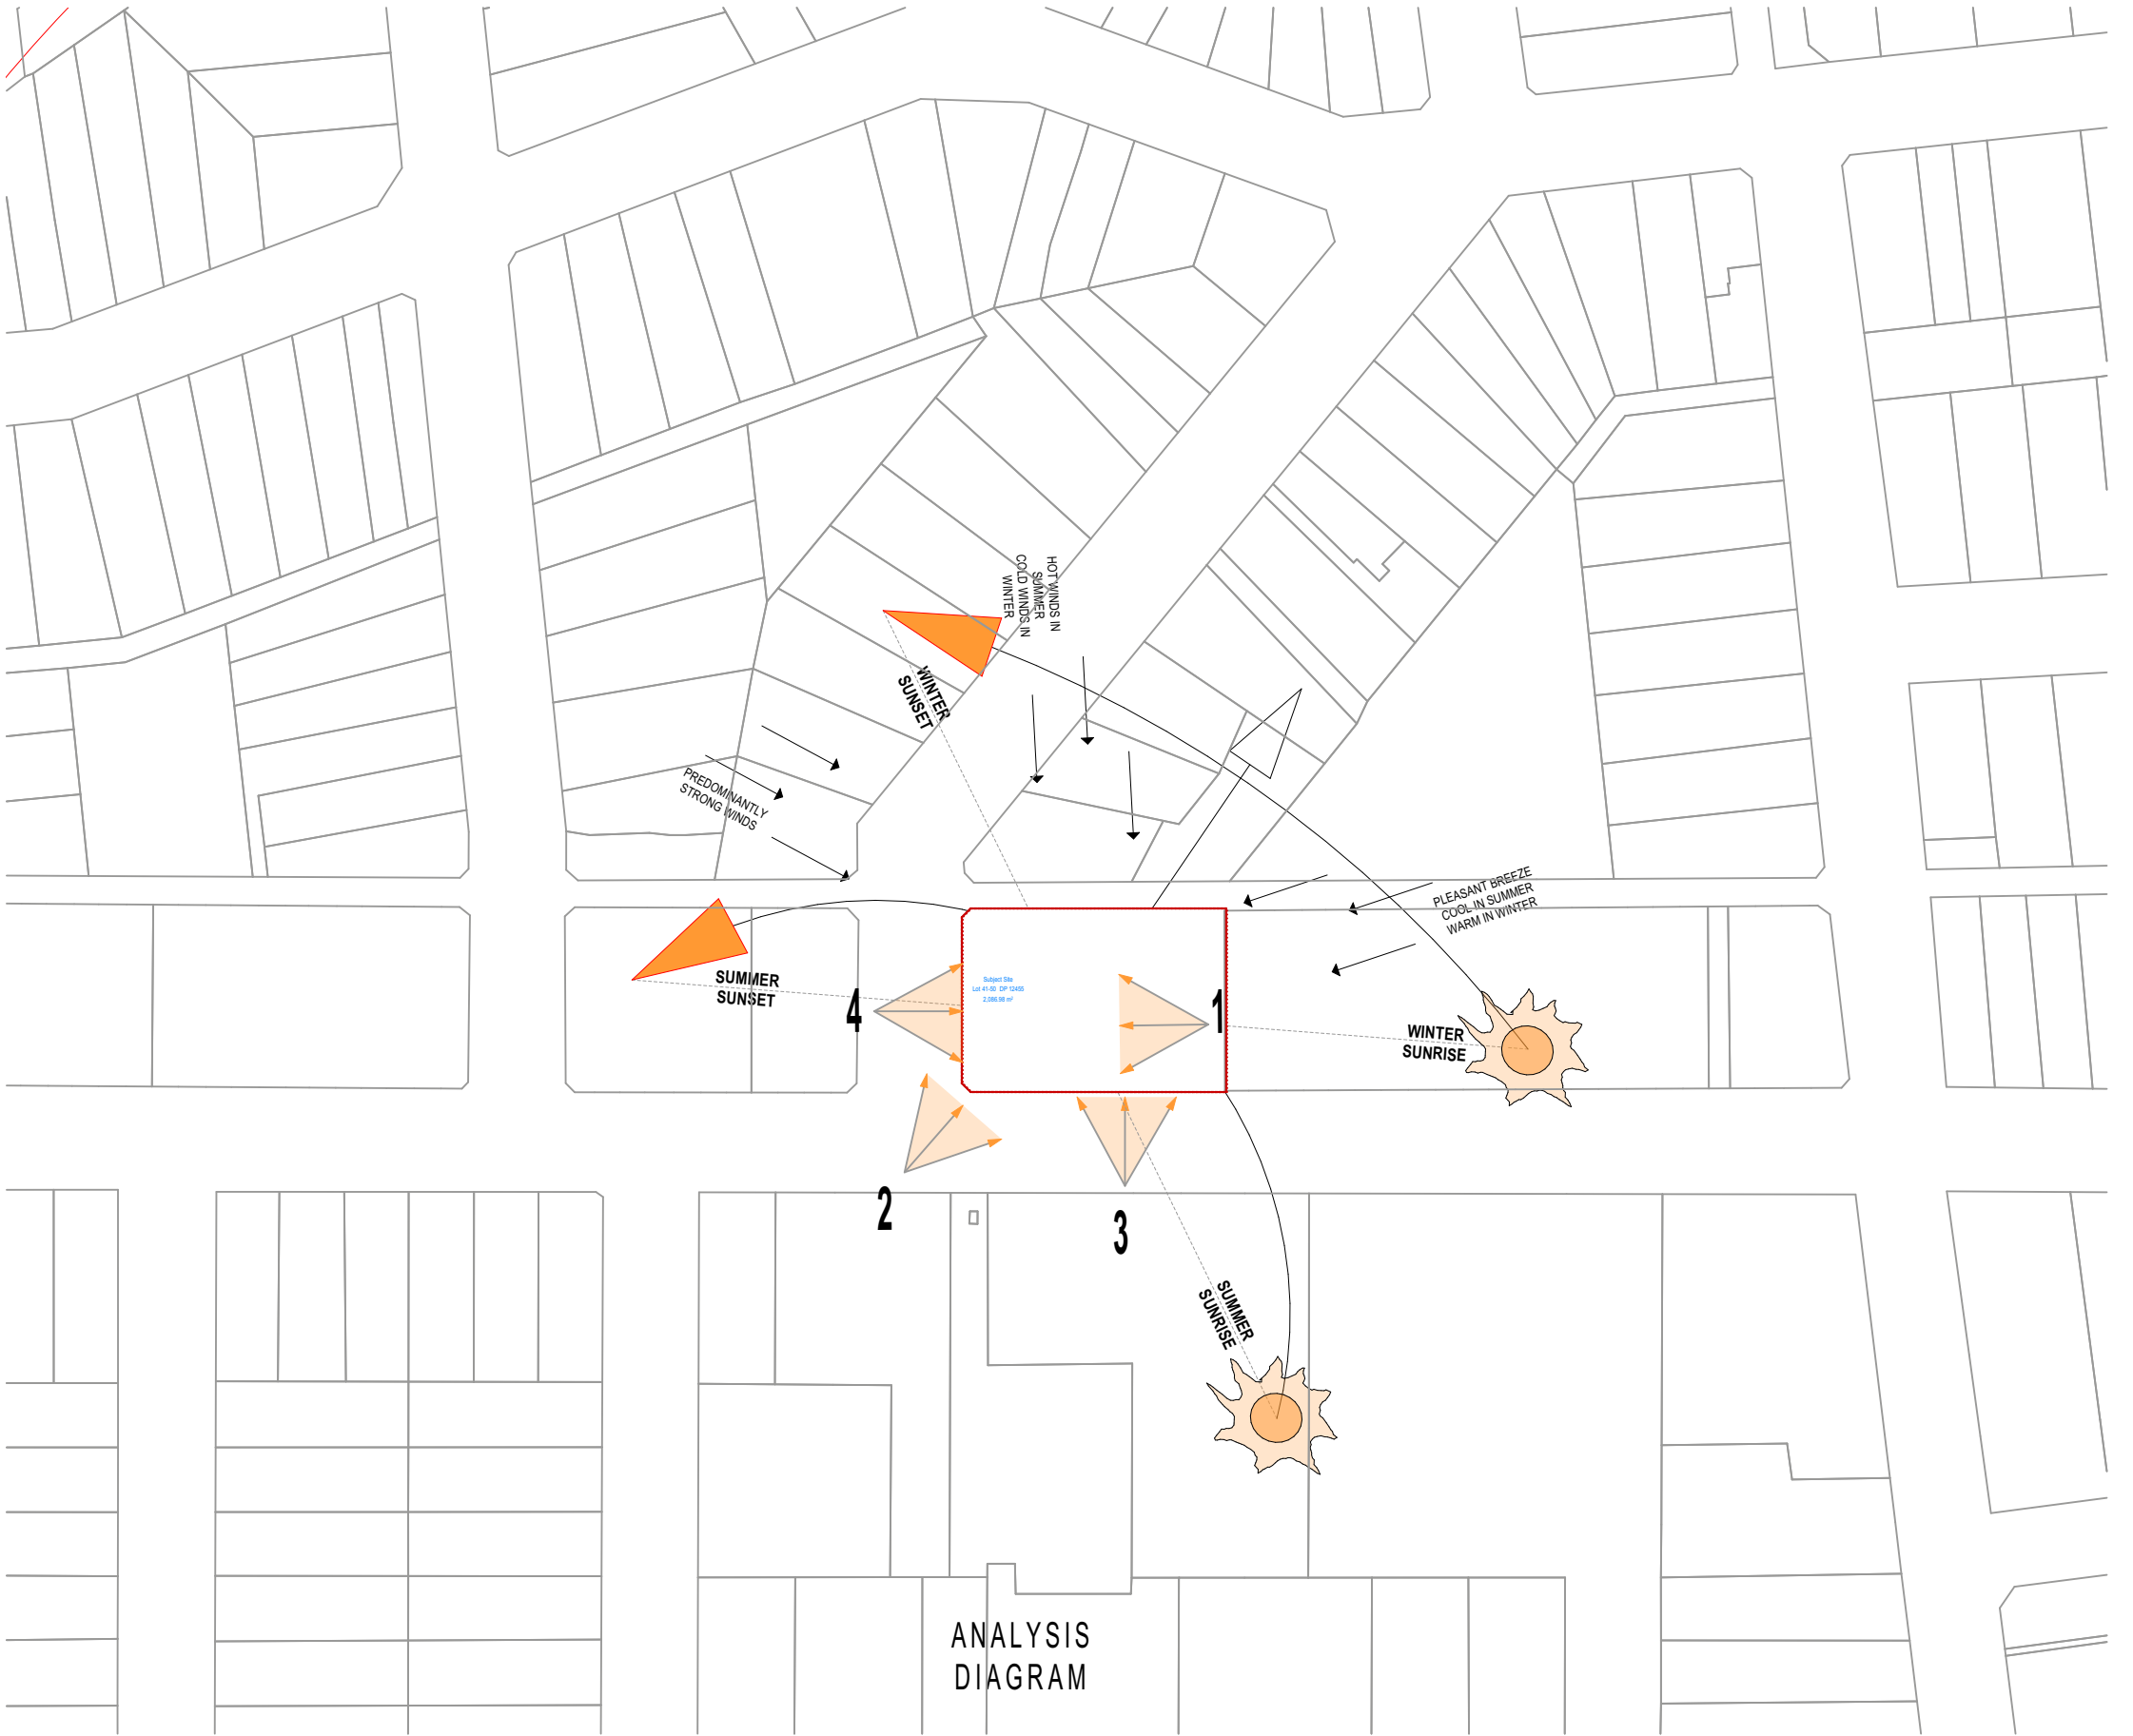

Rev #	Revision Name	Date
01	Final Plans	24/06/2024

MORETON ST

Subject Site  
Lot 41-50 DP 12455  
2,086.98 m<sup>2</sup>

81.58 m<sup>2</sup>

Bin Containers

Storage Containers

Daptos Car

Dapto Food Truck

5,807

CANTERBURY ROAD



1300 823 059 | planzone.design | info@planzone.design

Do not scale off drawings, use scaled measurements. All measurements to be confirmed on site prior to commencement of any works.  
**Disclaimer:**  
While every reasonable effort has been made to ensure that this plan is correct at the time of creation, Planzone Pty Ltd, its agents and employees, disclaim any and all liability to any person in respect of anything or the consequences of anything done or omitted to be done in reliance upon the whole or any part of this plan.  
© Copyright  
This plan is subject to copyright and remains the property of Planzone Pty Ltd. The plans must not be used, copied, edited, reproduced, disseminated or redistributed, in whole or part without the prior written consent of Planzone Pty Ltd. These plans are site specific and can only be used for the project and property stipulated in the drawing details section of this plan. These plans have been prepared to illustrate design intent only and any construction is to be done so in accordance with the relevant local and statutory standards, codes and regulations including, but not limited to, the Building Code of Australia and Australian Standards.



**PROPOSAL**  
Extension of Hours of Operation  
**ADDRESS**  
857-875 Canterbury Road Lakemba NSW  
**LGA**  
City of Canterbury Bankstown Council

**CLIENT**  
Mohamad Idriss  
**PROJECT NO.**  
240336  
**DRAWING TITLE**  
Existing Site Plan

**DRAWN BY**  
SM  
**REVISION NO.**  
01  
**SCALE**  
1:150

**DRAWING NO.**  
D.3

Rev #	Revision Name	Date
01	Final Plans	24/06/2024



MORETON ST

Subject Site  
Lot 41-50 DP 12455  
2,086.98 m<sup>2</sup>

81.58 m<sup>2</sup>

Bin Containers

Storage Containers

Daptos Car

Dapto Food Truck

5,807

CANTERBURY ROAD

Rev #	Revision Name	Date
01	Final Plans	24/06/2024