



South-East Elevation Notification
NTS

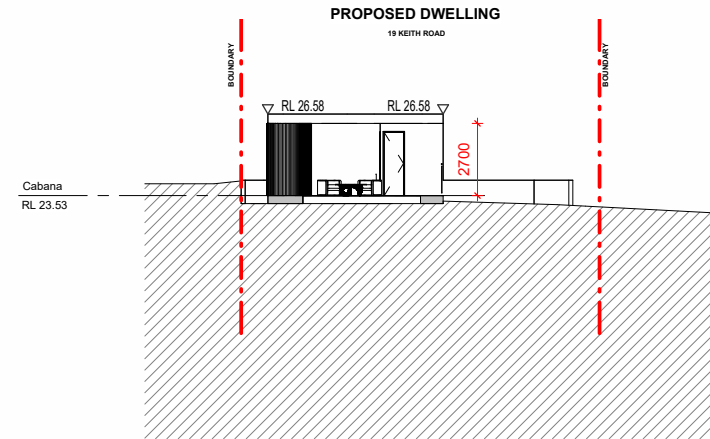


Cabana - South-East Elevation Notification
NTS

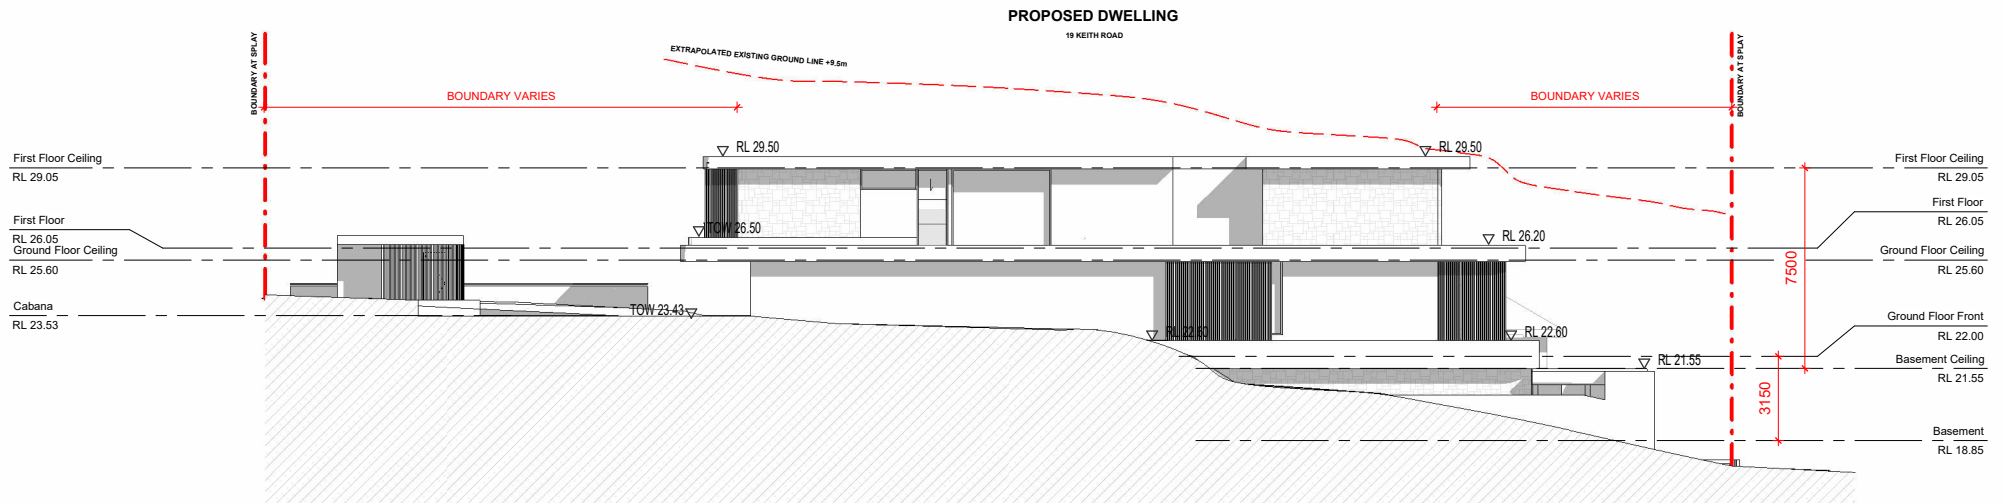


South-West Elevation Notification
NTS

DA DRAWINGS ONLY - NOT FOR CONSTRUCTION


Project	Drawing Name	Date	Scale	Sheet Size	Job No.	Drawing No.	North Point	DO NOT SCALE FROM THESE DRAWINGS use given dimensions. Contractor/ Builder is to check all dimensions on site prior to commencement of shop drawings or fabrication. Any discrepancies are to be referred to the architect/ designer prior to commencement of work. This drawing is to be used in accordance with its "purpose of issue" only. No responsibility will be accepted for the improper use of this drawing. Architectural drawings indicate design intent only. Builder is to ensure that all construction is in accordance with all relevant Australian Standards, legislation, policies, Building Code of Australia, Development Consent and any other council or certifier's requirements. This set of drawings does not include all possible construction details and the builder is required to complete the design where the information is not available. Please contact the architect in case of doubt.	868 ARCHITECTS PTY LTD Nom. Arc. Robert Chapman-Malec Reg. No: 9315 0405 954 448 robert@868architects.com	868 ARCHITECTS
NGUYEN RESIDENCE	19 KEITH STREET, EARLWOOD	15/10/2024	NTS	@ A4	2401	A71				
	Neighbour Notification - Elevations	Drawn SS	Chk. RPCM			Revision / DA-1				

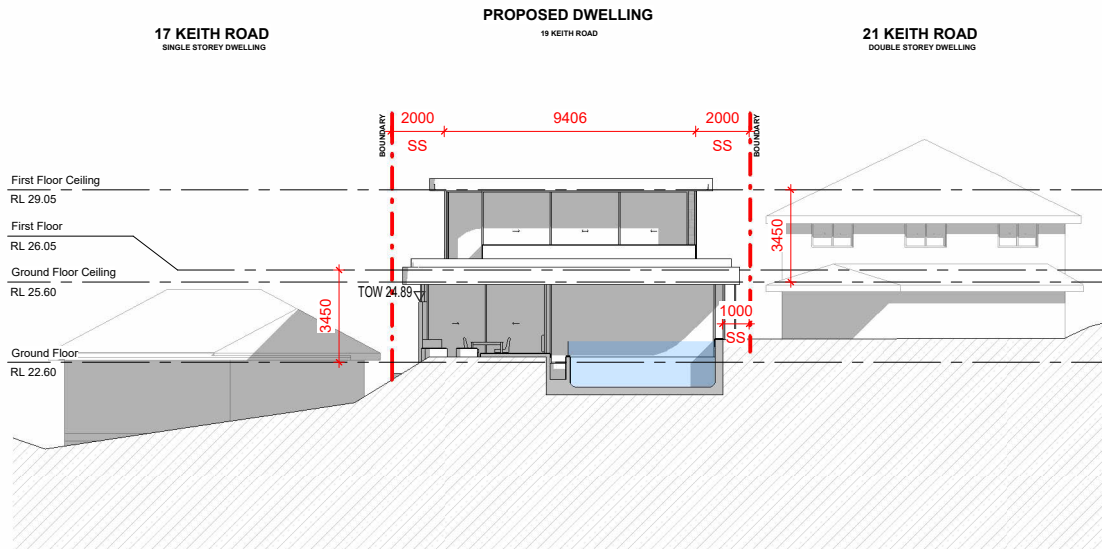

North-West Elevation Notification
NTS

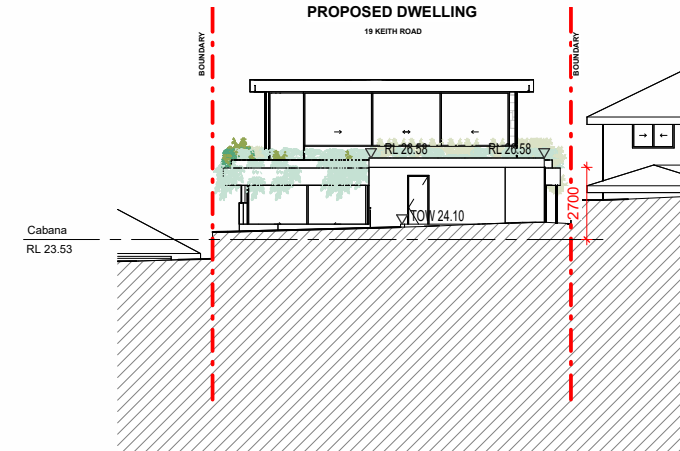

Cabana - North-West Notification
NTS

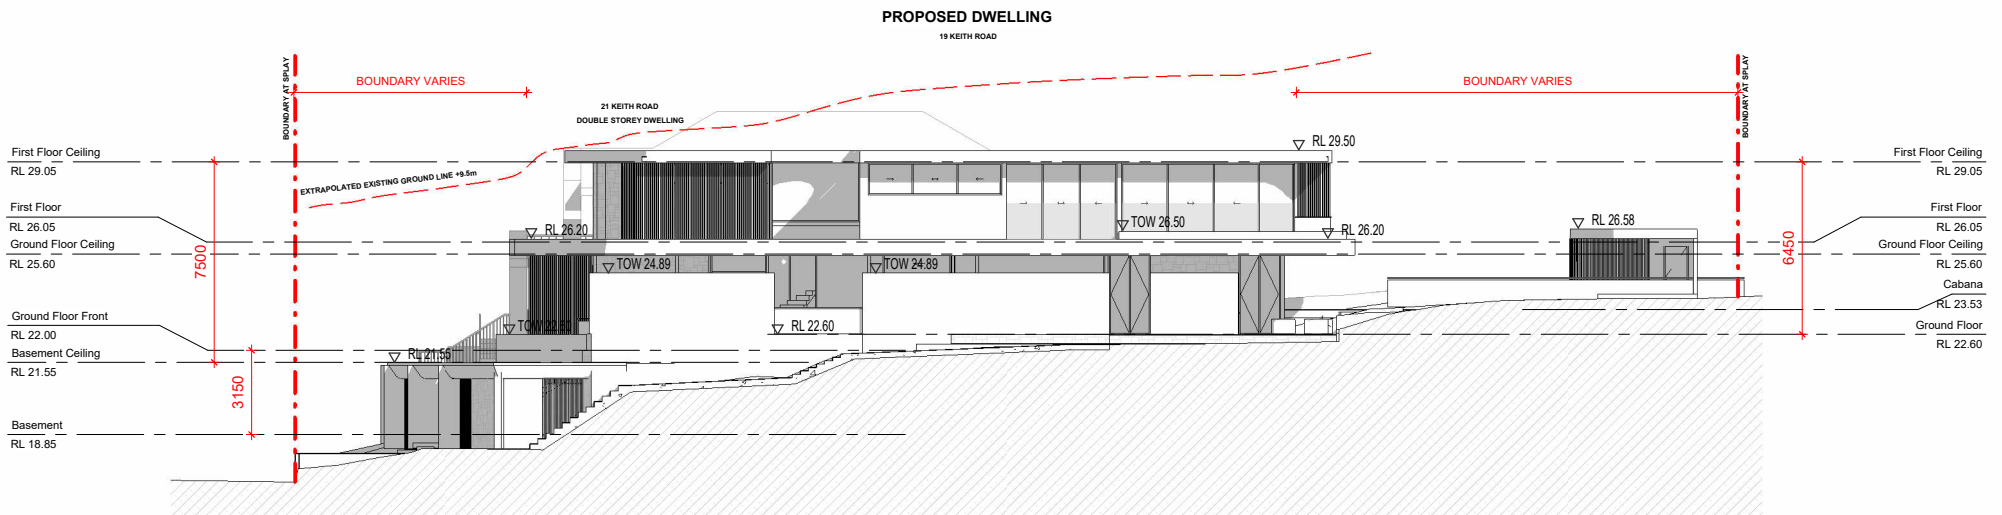

North-East Elevation Notification
NTS

DA DRAWINGS ONLY - NOT FOR CONSTRUCTION

Project	Drawing Name	Date	Scale	Sheet Size	Job No.	Drawing No.	North Point	DO NOT SCALE FROM THESE DRAWINGS use given dimensions. Contractor/ Builder is to check all dimensions on site prior to commencement of shop drawings or fabrication. Any discrepancies are to be referred to the architect/ designer prior to commencement of work. This drawing is to be used in accordance with its "purpose of issue" only. No responsibility will be accepted for the improper use of this drawing. Architectural drawings indicate design intent only. Builder is to ensure that all construction is in accordance with all relevant Australian Standards, legislation, policies, Building Code of Australia, Development Consent and any other council or certifier's requirements. This set of drawings does not include all possible construction details and the builder is required to complete the design where the information is not available. Please contact the architect in case of doubt.	868 ARCHITECTS PTY LTD Nom. Arc. Robert Chapman-Malec Reg. No: 9315 0405 954 448 robert@868architects.com	868	ARCHITECTS
NGUYEN RESIDENCE	19 KEITH STREET, EARLWOOD	Neighbour Notification - Elevations	15/10/2024	NTS @ A4	2401	A73					
			Drawn SS	Chk. RPCM		Revision / DA-1					