
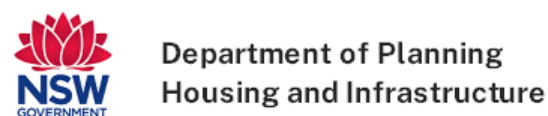


Hut Floor Plan

1 : 50

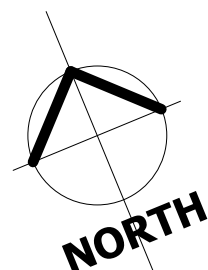

Issued under the Environmental Planning and Assessment Act 1979

Approved Application No 24/16458

Granted on the 27 February 2025

Signed S Butler

Sheet No 10 of 13

Room Legend



Lift Operator Hut



Plant Room




Storage/Fitter Room

Door Schedule			
Mark	Height	Width	Comments
D1	2340	1650	
D2	2340	820	
D3	2400	2200	
D4	2340	820	

Window Schedule			
Mark	Window Style	Width	Height
W1	Fixed	830	1000
W2	Fixed	1490	1000
W3	Fixed	1490	1000
W4	Fixed	1000	1000
W5	Fixed	1000	1000
Grand total: 5			

WALL LEGEND		
Type Mark	Description	Comments
W0	190 mm Concrete Clock	NA
W1	75 mm Steel Frame	NA
W2	18mm custom orb/colorbond cladding/flashings	Colour:Monument

Project Address: 177/-/DP756697 37 Burramys Road Perisher Valley NSW 2624	Sheet Name : Ground Floor Plan	Project Name: Perisher Express Top Hut	Sheet No: A02	Scale: 1 : 50	Project Status: DA	Drawn by :MM
	Note:All design, construction & material to be in accordance with Building Code of Australia(BCA). Building regulations & local government plans and policies, current issues of Australian Standards, current manufacturers specification.			Issue Date: 04.09.2024		Checker



Department of Planning
Housing and Infrastructure

Issued under the Environmental Planning and Assessment Act 1979

Approved Application No 24/16458

Granted on the 27 February 2025


Signed S Butler

Sheet No 11 of 13

1

South


1 : 50

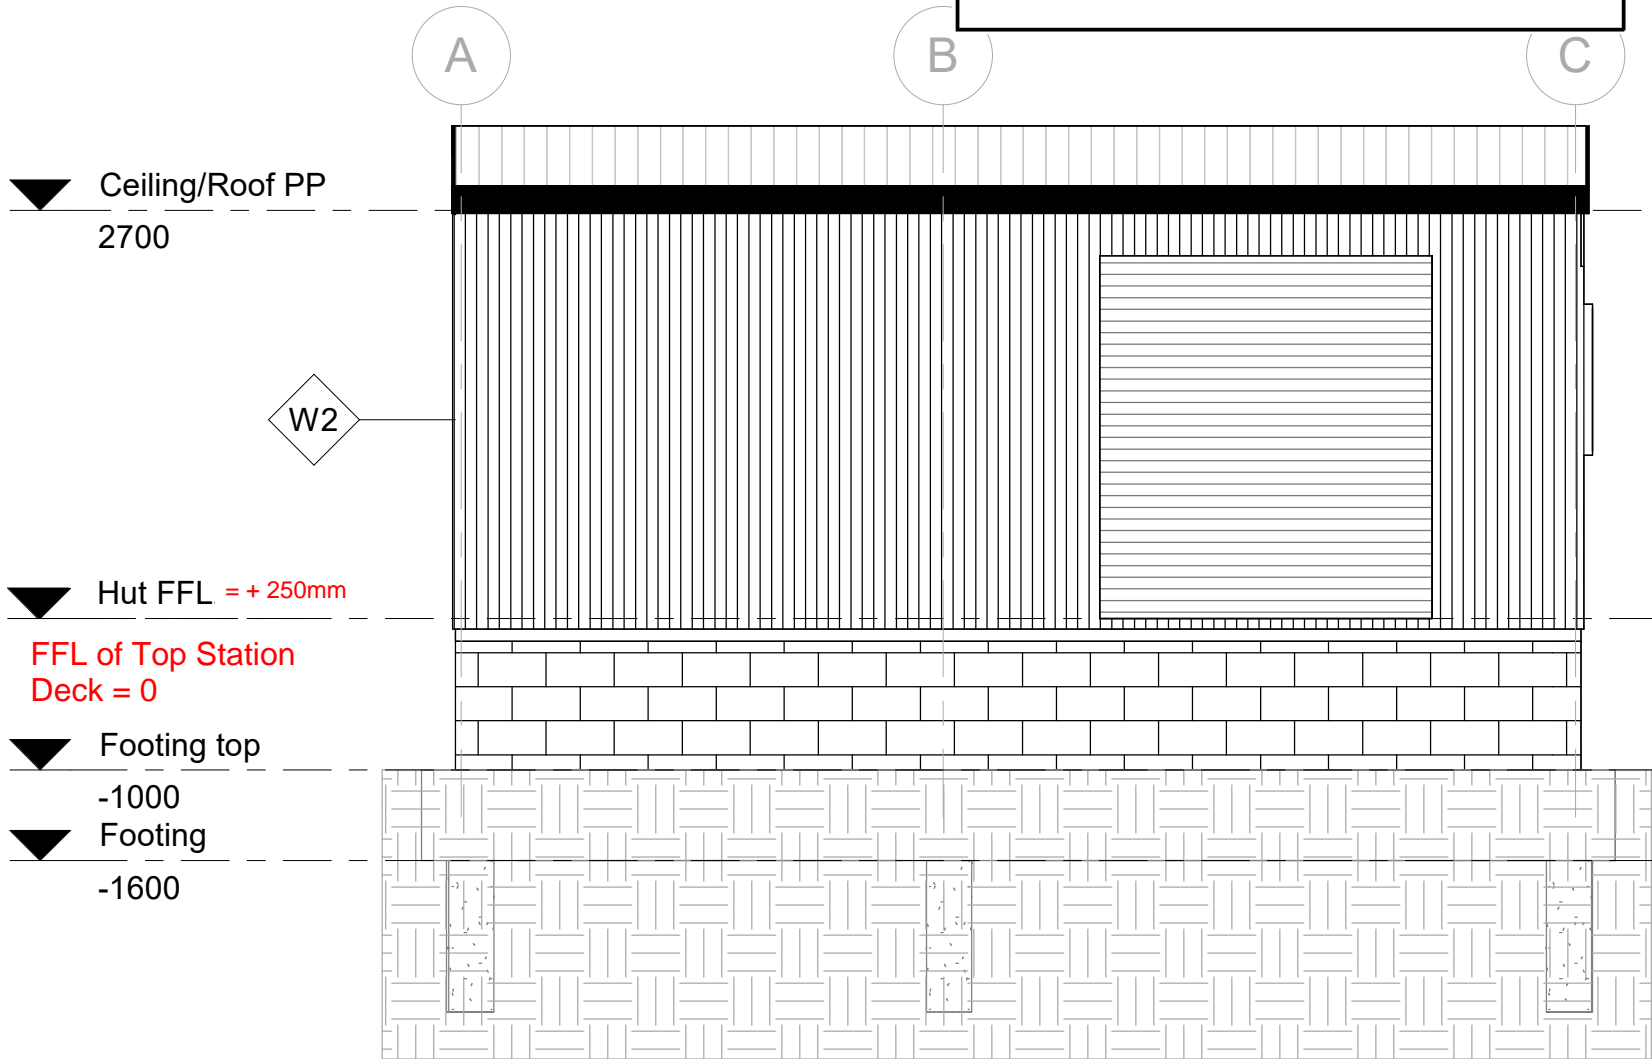

2

West

1 : 50

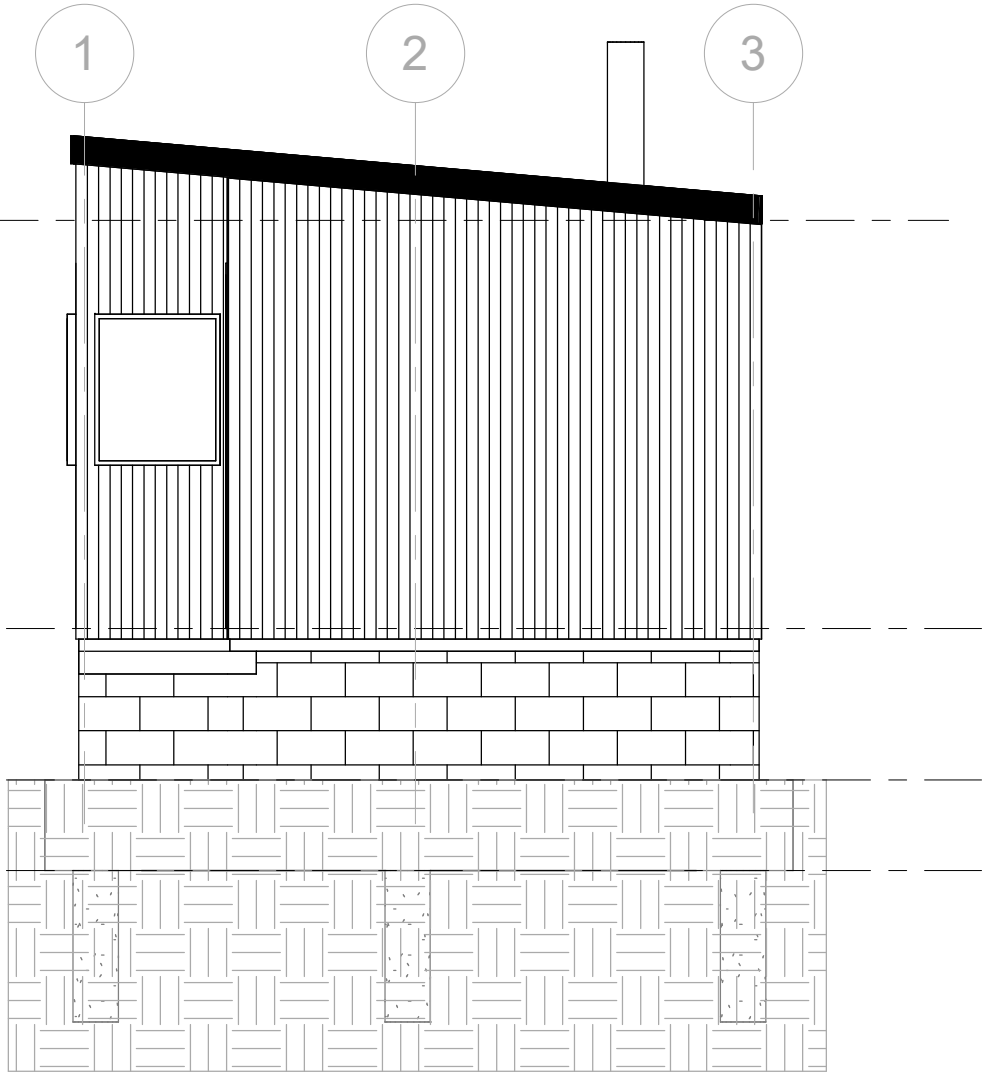

WALL LEGEND		
Type Mark	Description	Comments
W0	190 mm Concrete Clock	NA
W1	75 mm Steel Frame	NA
W2	18mm custom orb/colorbond cladding/flashings	Colour:Monument



Note - Finished Floor Level (FFL) of existing top station slab which is to remain unchanged is 0 with FFL of new hut to match existing hut being 250mm above the existing slab.

Annotation added - 16.01.25



1 North
1 : 50

2 East
1 : 50

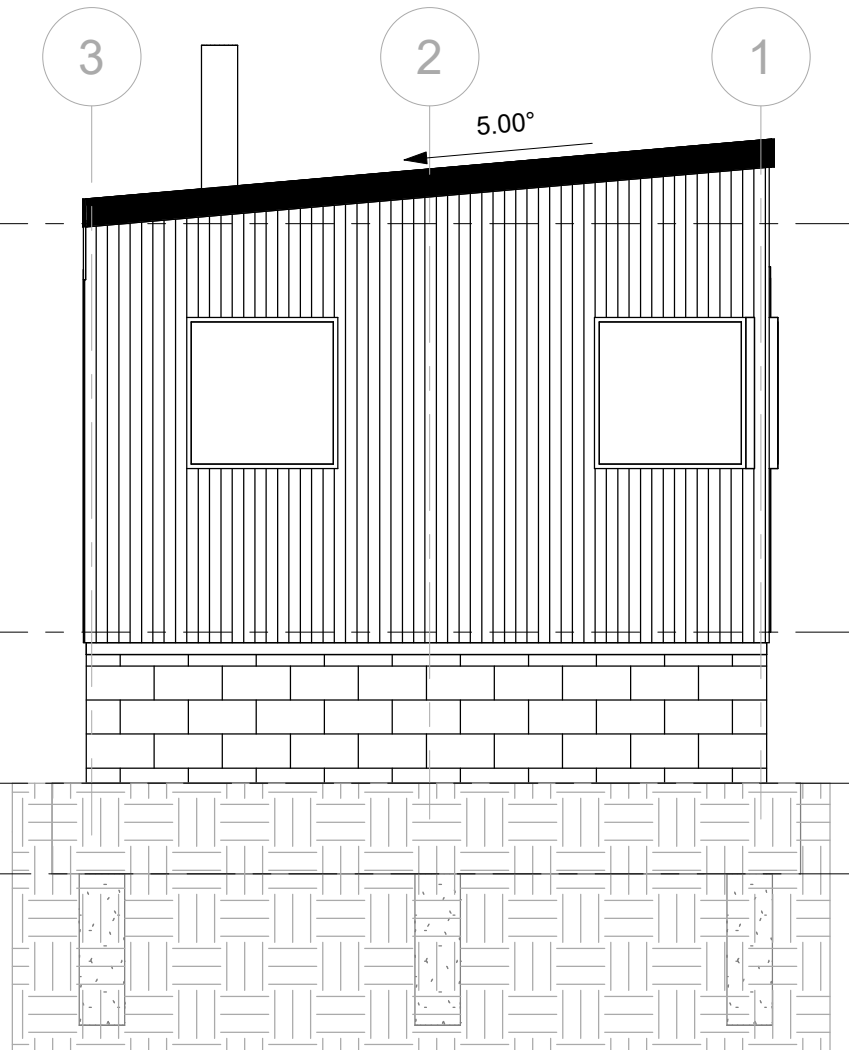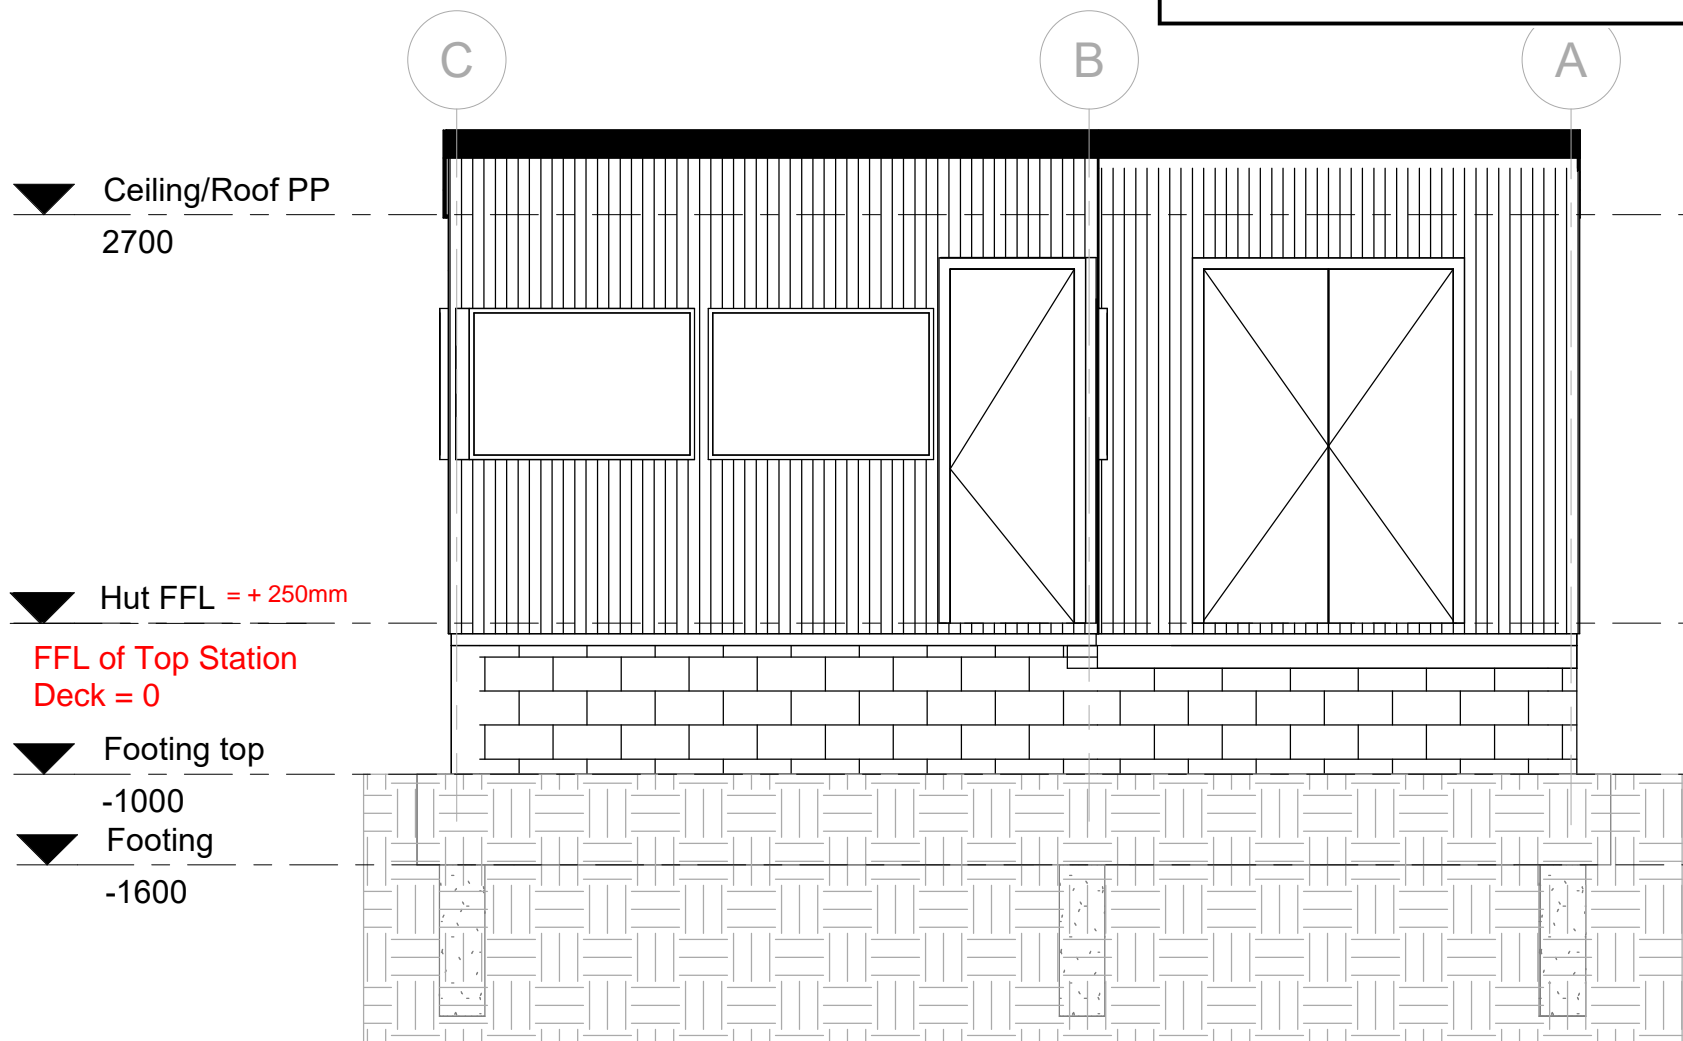


WALL LEGEND		
Type Mark	Description	Comments
W0	190 mm Concrete Clock	NA
W1	75 mm Steel Frame	NA
W2	18mm custom orb/colorbond cladding/flashings	Colour:Monument


Note - Finished Floor Level (FFL) of existing top station slab which is to remain unchanged is 0 with FFL of new hut to match existing hut being 250mm above the existing slab.

Annotation added - 16.01.25


1 Section 1
1 : 50

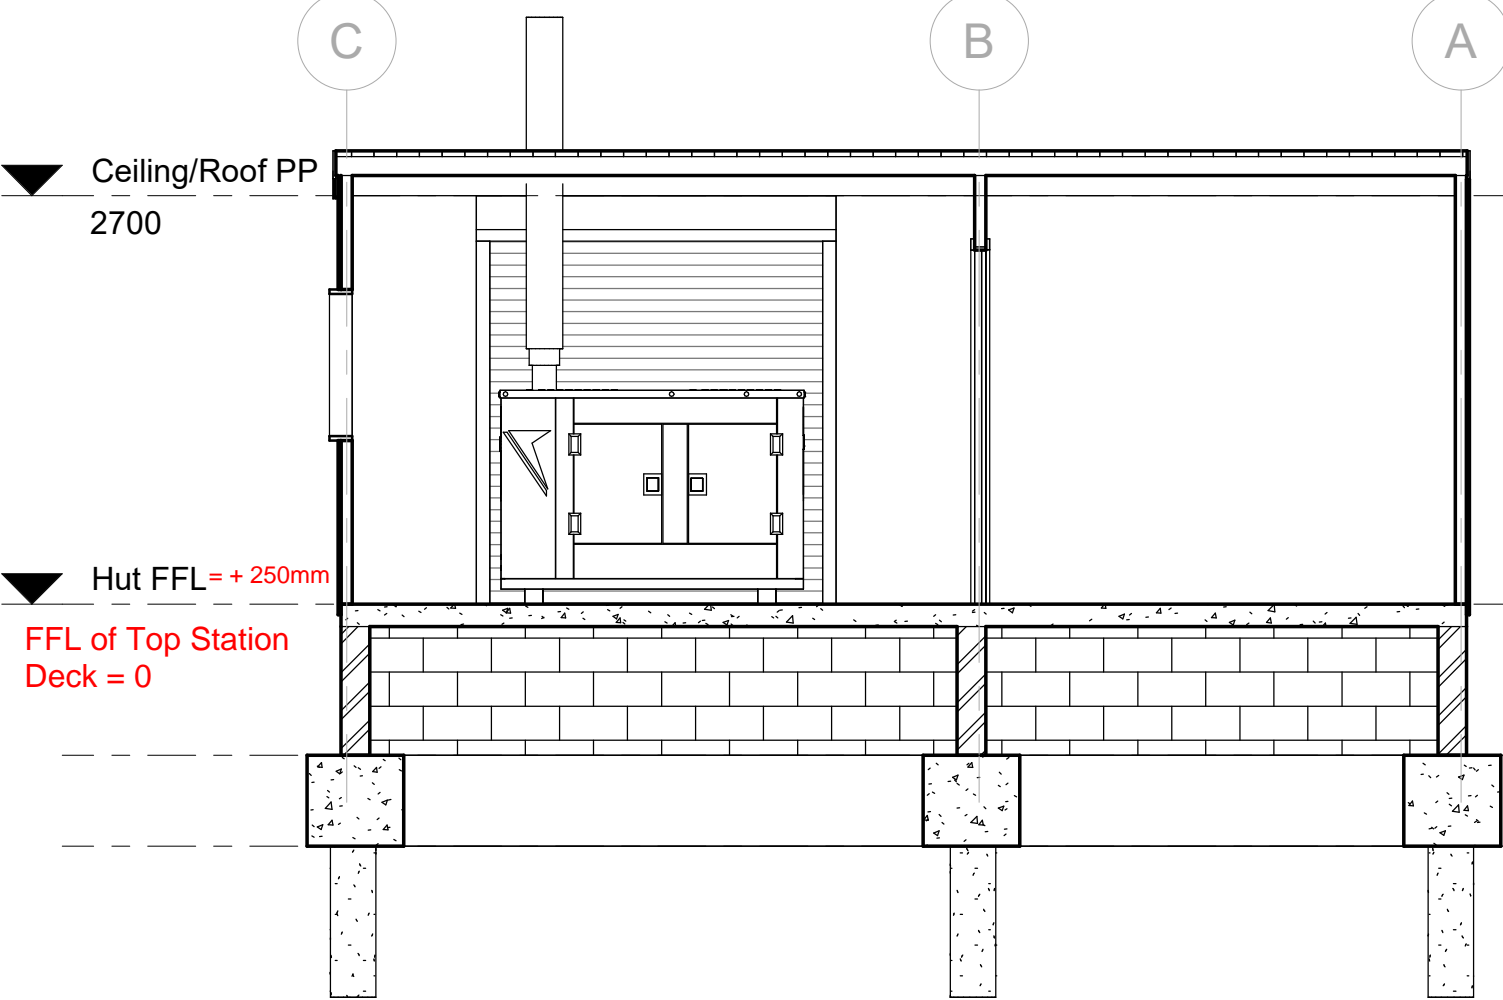


2 Section 2
1 : 50

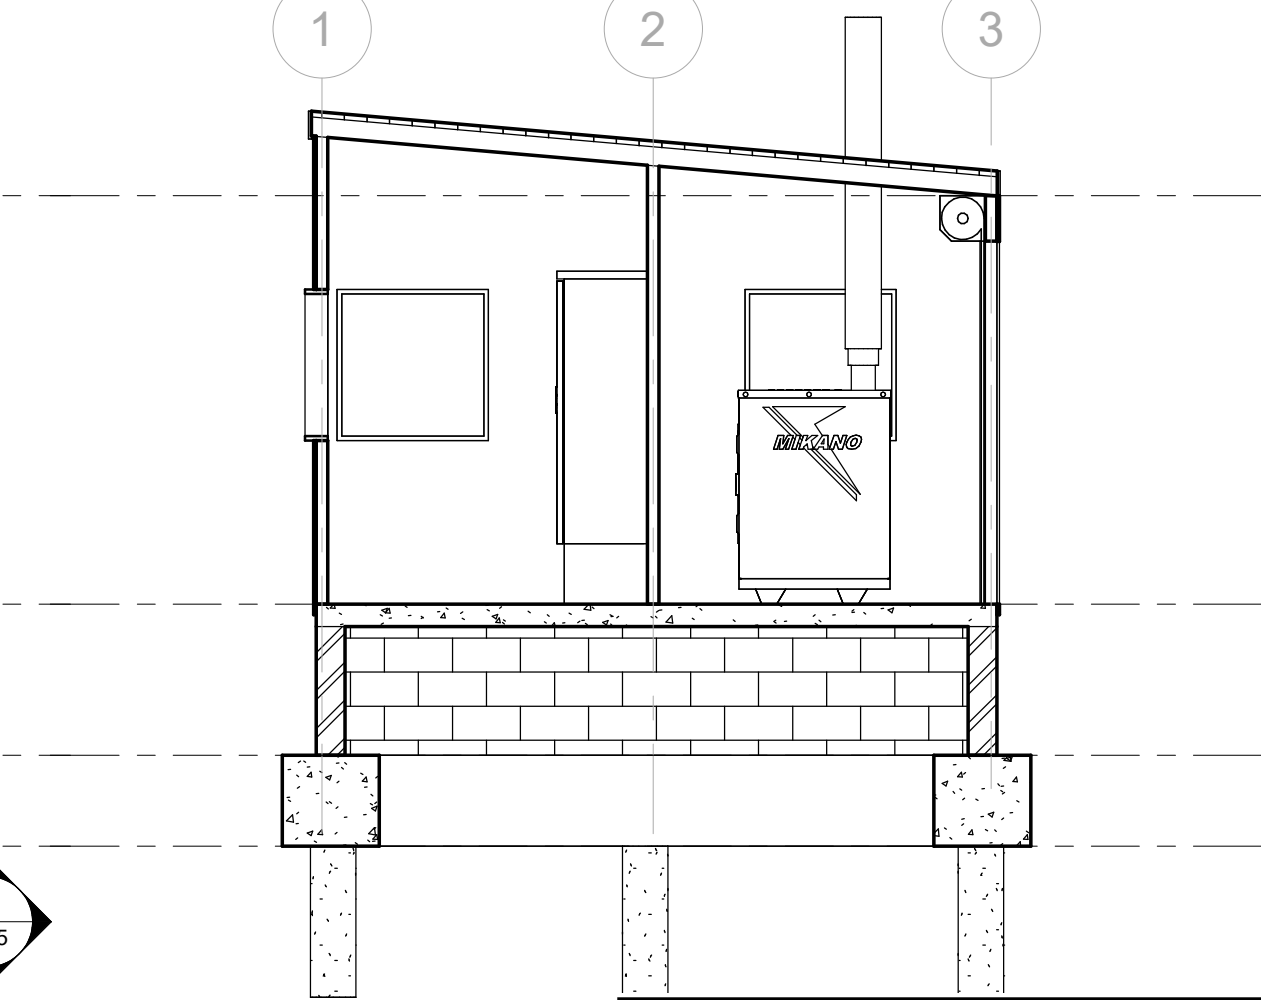

3 Roof Plan
1 : 50

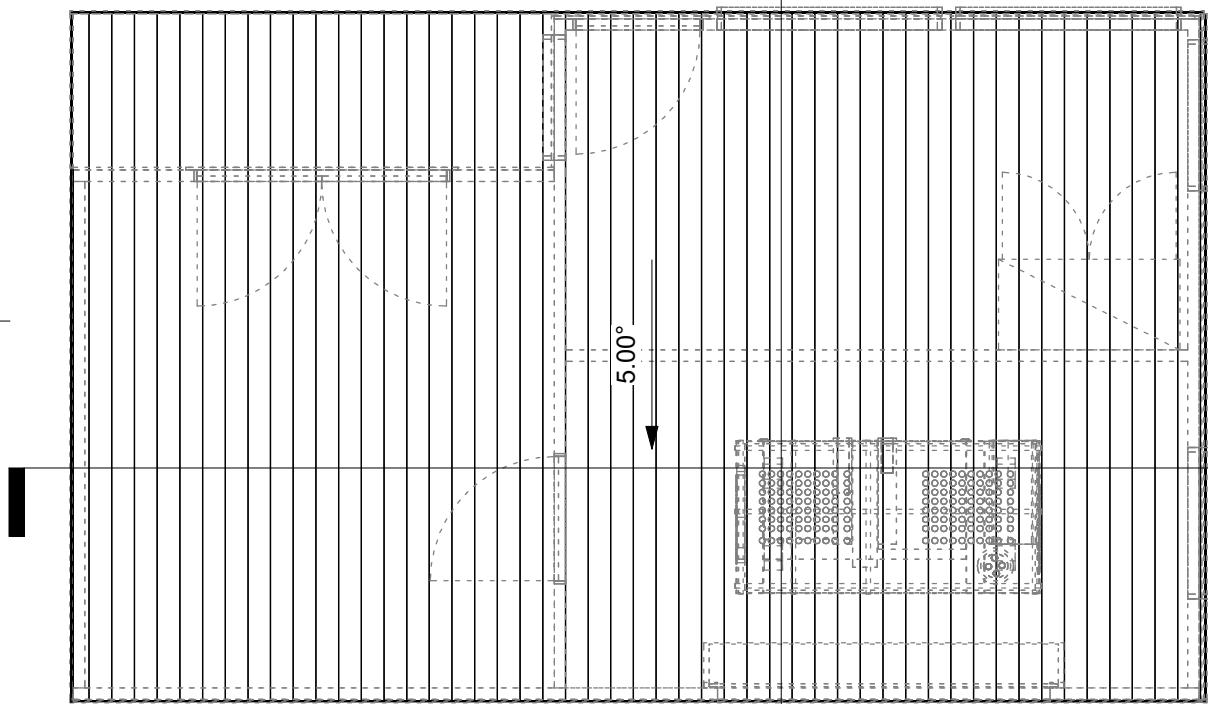

 Department of Planning
Housing and Infrastructure

Issued under the Environmental Planning and Assessment Act 1979

Approved Application No 24/16458

Granted on the 27 February 2025

Signed S Butler

Sheet No 13 of 13

Note - Finished Floor Level (FFL) of existing top station slab which is to remain unchanged is 0 with FFL of new hut to match existing hut being 250mm above the existing slab.

Annotation added - 16.01.25