




**WEST ELEVATION**  
Scale 1:200

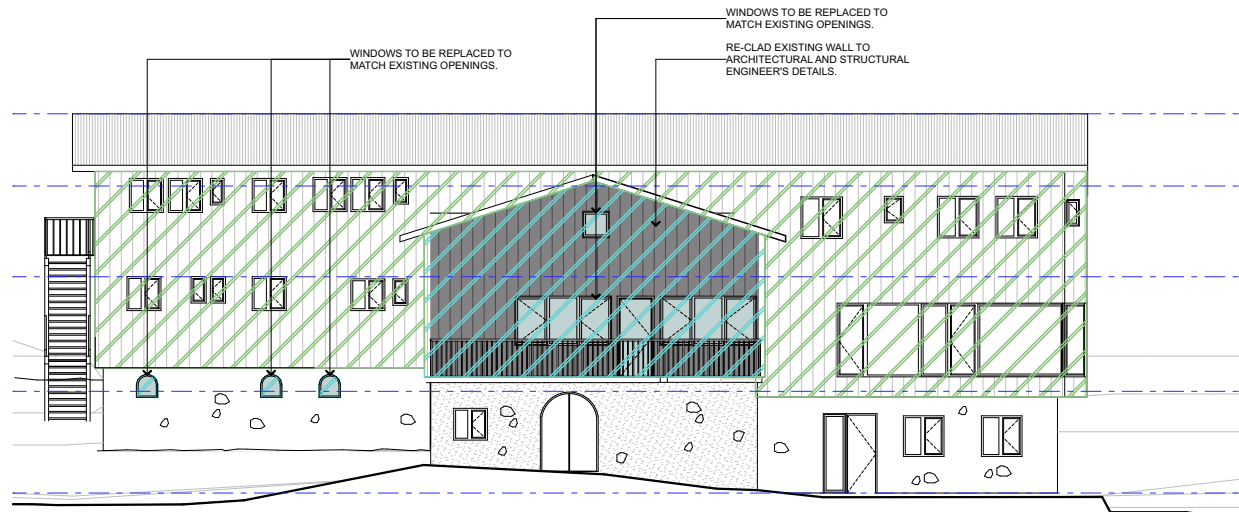

**NORTH ELEVATION**  
Scale 1:200

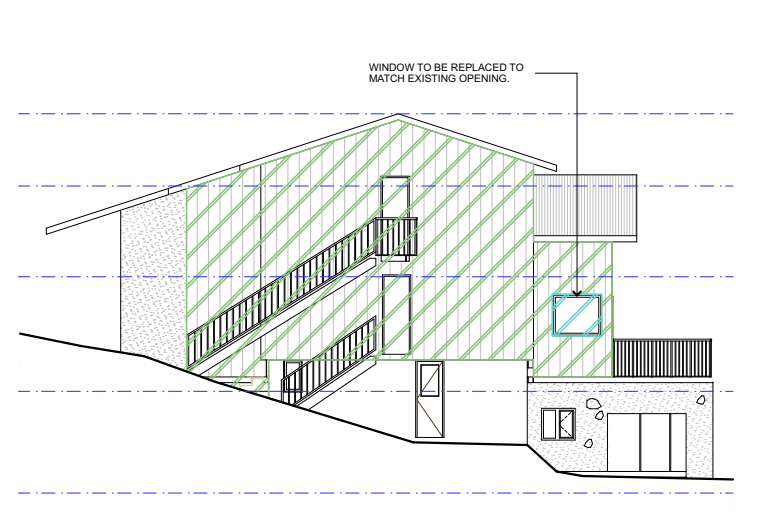

**EAST ELEVATION**  
Scale 1:200

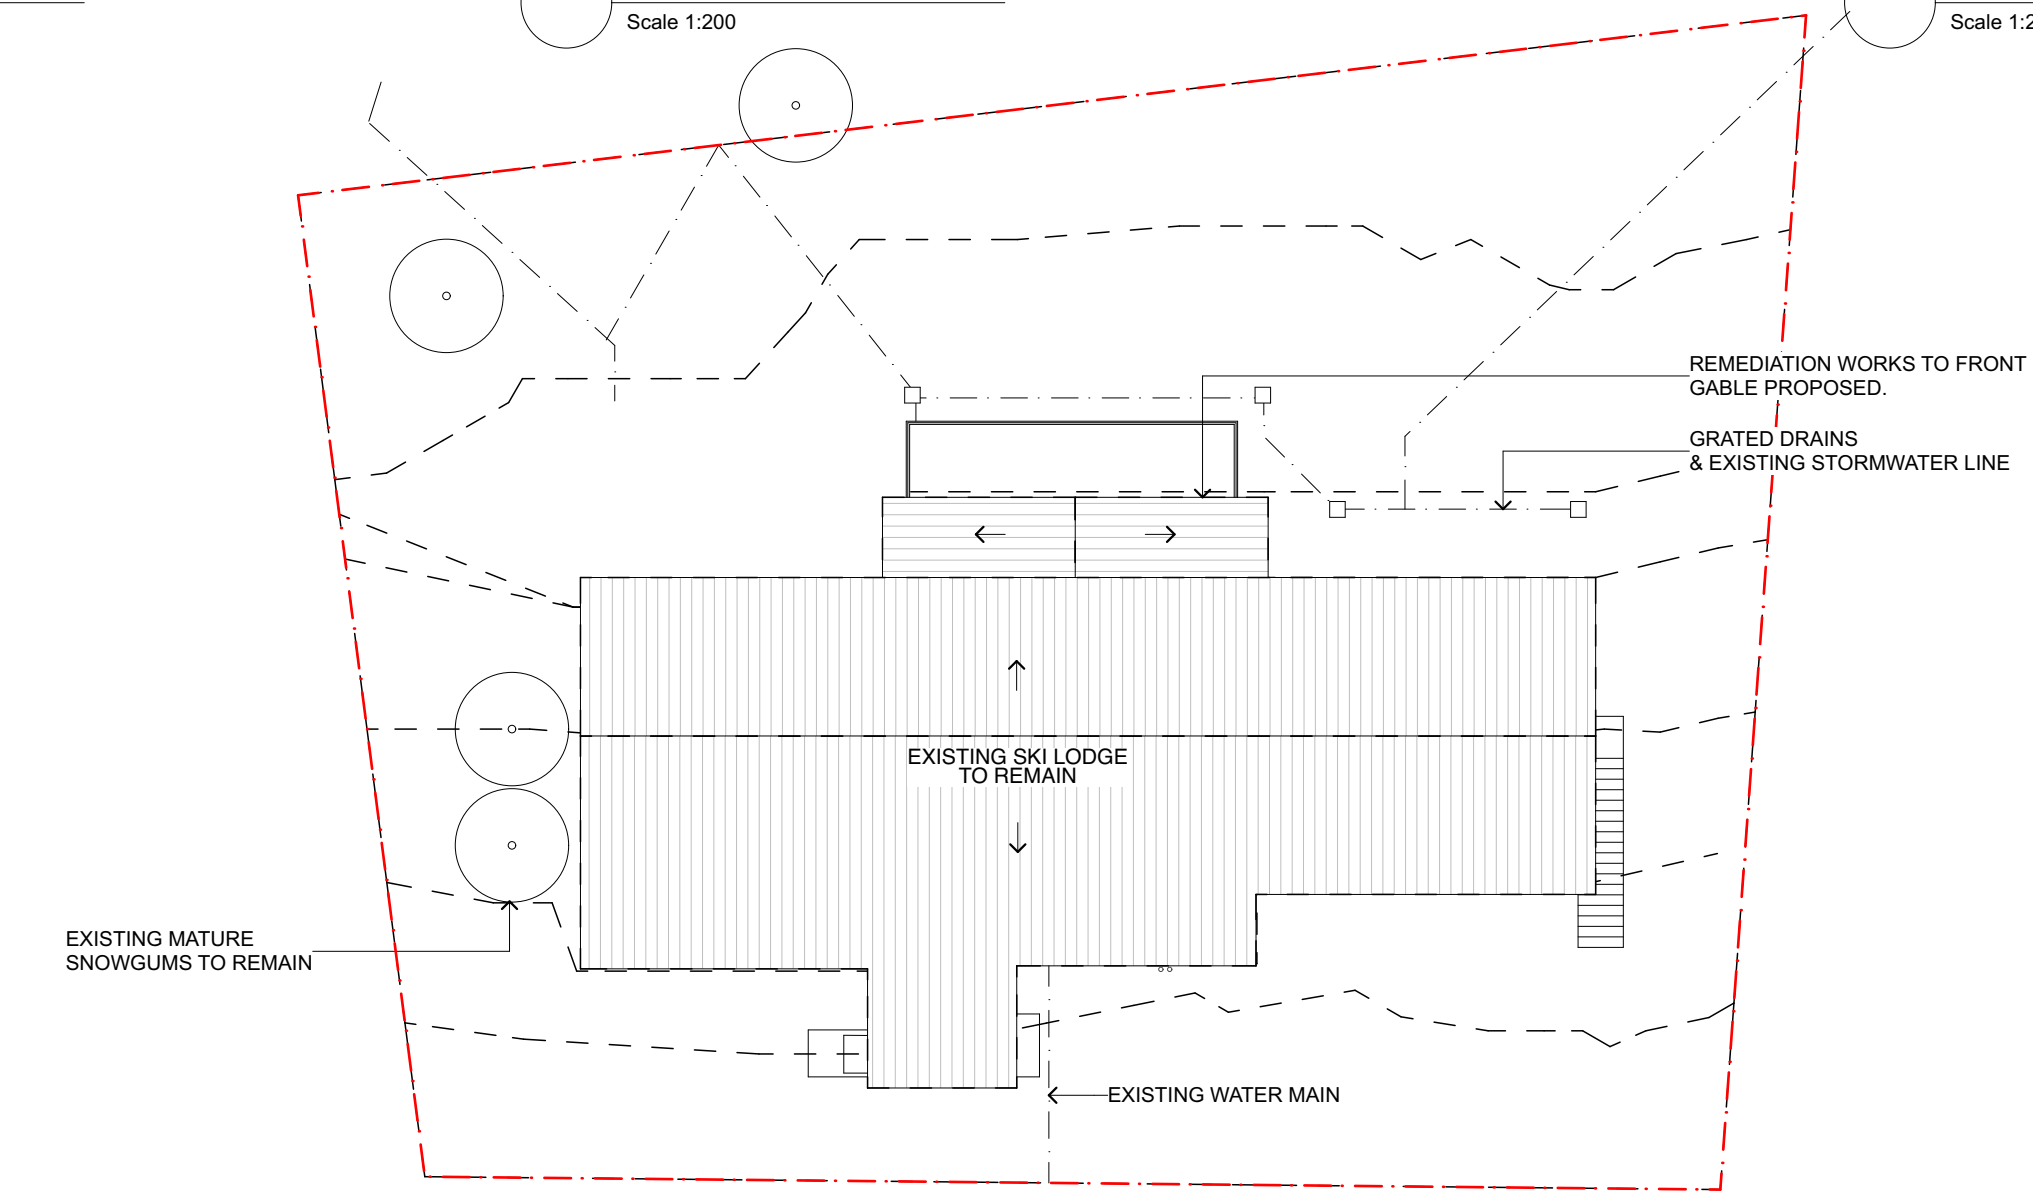

**SITE PLAN 1:200**  
Scale 1:200

**KEY:**

- EXISTING (NOT IN SCOPE)
- ADDITIONAL REMEDIAL WORKS PROPOSED IN THIS MOD.
- RE-CLADDING WORKS PROPOSED IN DA10626

|                       |   |                          |   |   |  |  |   |   |
|-----------------------|---|--------------------------|---|---|--|--|---|---|
| <b>Revision:</b><br>A | <b>Revision Description:</b><br>ISSUE FOR S4.55 | <b>Date:</b><br>31/01/24 | <b>Notes:</b><br>Do not scale from this drawing, contractor to check all dimensions on site prior to work commencing. Any discrepancies to be reported to designer. Subcontractors to verify all dimensions on site before making shop drawings or commencing manufacture | <b>FOR SECTION 4.55</b><br><br>- NOT FOR CONSTRUCTION - | <br>Unit 2, 3B Victoria Street<br>Paddington Sydney NSW 2021<br>T: 02 9261 3062<br>F: 02 9261 3175<br>E: info@designking.com.au<br>www.designking.com.au<br>ACN 066 321 373 | <br>Scale: @ A3 | <b>Project:</b> Alterations & Additions<br><b>Address:</b> 35 Wheatley Road, Perisher Valley NSW 2624<br><b>Client:</b> Perisher Huette Limited | <b>Title:</b> NOTIFICATION PLANS<br><b>Drawing No:</b> DA3-03<br><b>Issue:</b> A<br><b>Date:</b> 31/01/24 |
|-----------------------|---|--------------------------|---|---|--|--|---|---|