
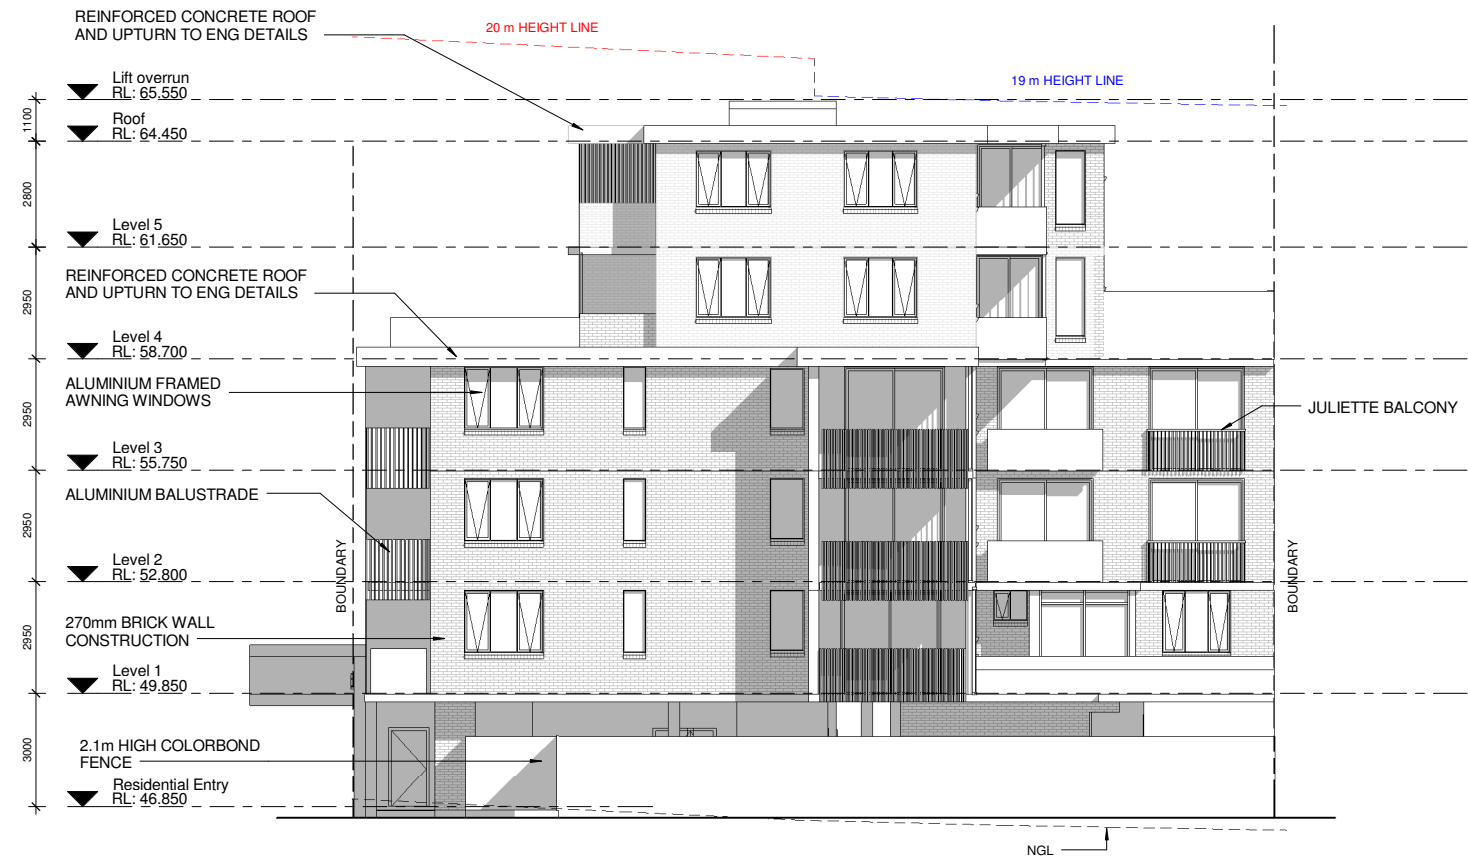



1 Site Plan with survey underlay  
1 : 100

## NOTIFICATION PLAN

No.	Description	Date	NOTES.				Site Plan with survey underlay			
A	DA Submission Additional Information	4/11/2024	This drawing is protected under copyright. It must not be copied, modified or used in any form without consent from the author. All dimensions are to be verified prior to commencement of work. Boundary dimensions and all levels are subject to survey. Use figure dimensions only, do not scale. All discrepancies are to be brought to the attention of the author. All building work shall be in accordance with the BCA & all relevant codes. Allow tolerance for window and sliding door openings.				143 -145 Highland Ave Yagoona			
			Proposed Co-Living Development				Date	Issue Date	Job No.	Sheet No.
							Scale at A1	1 : 100	Drawn by	Issue.
							A. 1/64 Riverside Road, Chipping Norton NSW 2170 P. 02 9755 1318 E. admin@pagano.com.au nominated architect Alfredo Pagano 6774			
							pagano architects			

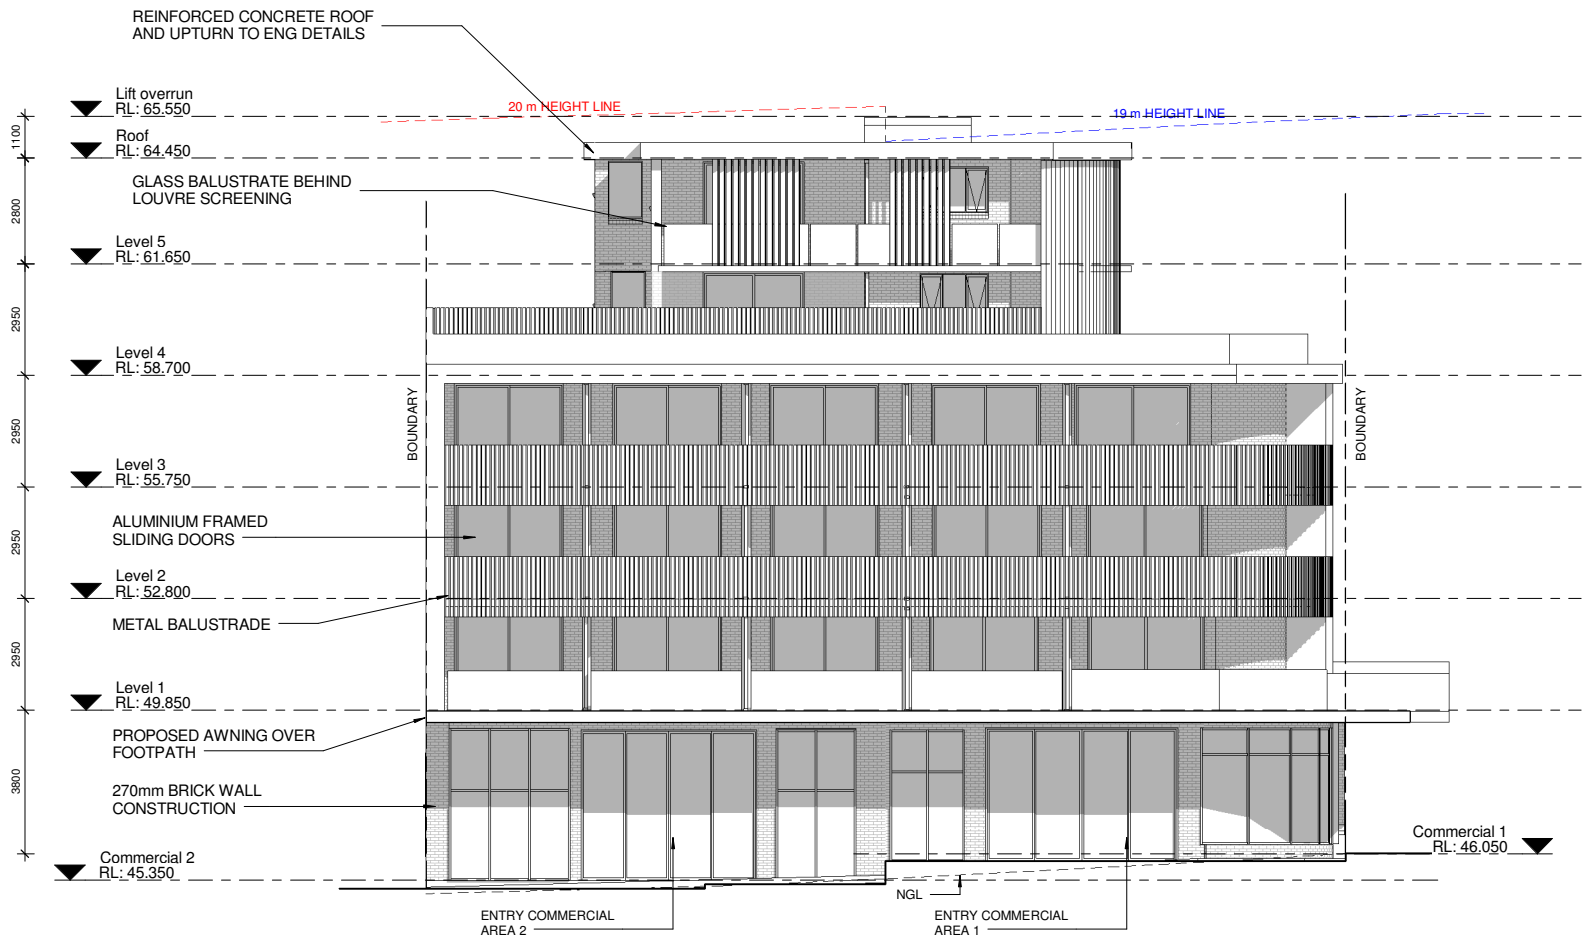


## NOTIFICATION PLAN

No.	Description	Date	<p>NOTES.</p> <p>This drawing is protected under copyright. It must not be copied, modified or used in any form without consent from the author. All dimensions are to be verified prior to commencement of work. Boundary dimensions and all levels are subject to survey. Use figure dimensions only, do not scale. All discrepancies are to be brought to the attention of the author. All building work shall be in accordance with the BCA &amp; all relevant codes. Allow tolerance for window and sliding door openings.</p>	Elevations East & West		Date	Issue Date	Job No.	2461	Sheet No.	14
A	DA Submission	15/10/2024		143 -145 Highland Ave Yagoona		Scale at A1	1 : 100	Drawn by	Author	Issue.	B
B	DA Submission Additional Information	4/11/2024				Proposed Co-Living Development		<p>A. 1/64 Riverside Road, Chipping Norton NSW 2170</p> <p>P. 02 9755 1318</p> <p>E. admin@pagano.com.au</p> <p>nominated architect Alfredo Pagano 6774</p> <p> pagano architects</p>			



1 South Elevation  
1 : 100

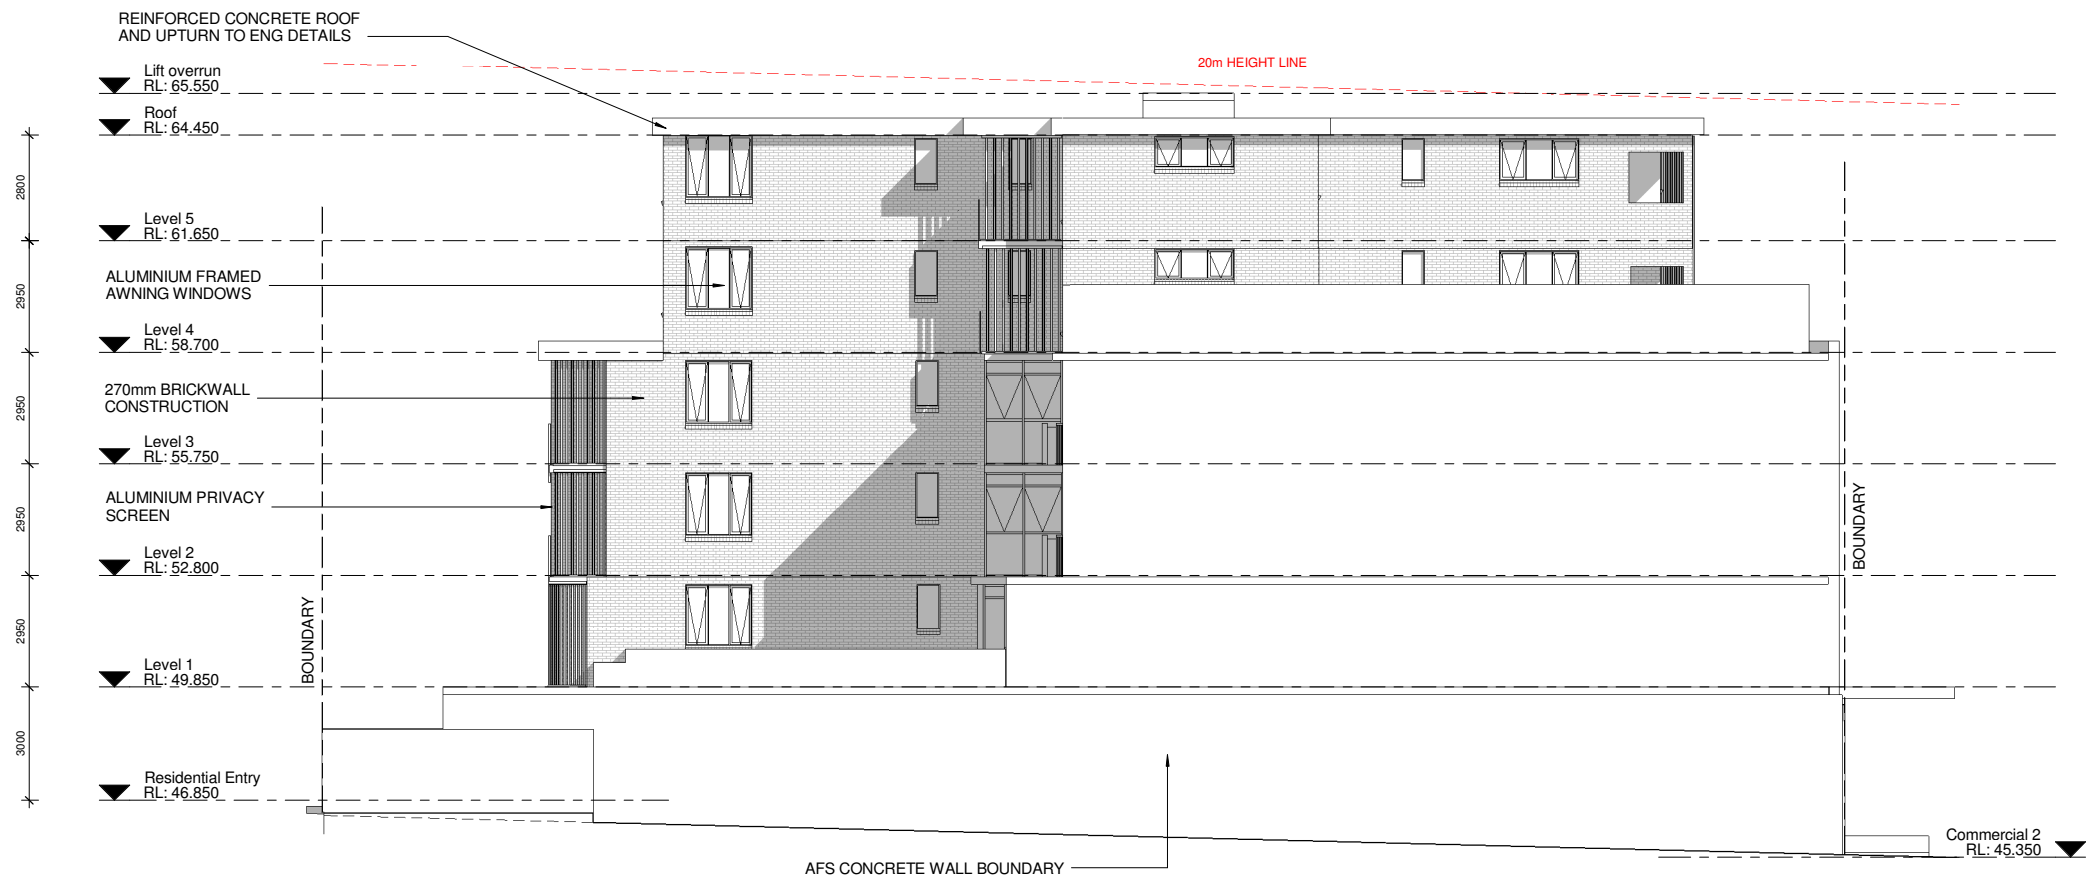

2 North Elevation  
1 : 100

# NOTIFICATION PLAN

No.	Description	Date
A	DA Submission	15/10/2024
B	DA Submission Additional Information	4/11/2024

**NOTES.**  
This drawing is protected under copyright. It must not be copied, modified or used in any form without consent from the author. All dimensions are to be verified prior to commencement of work. Boundary dimensions and all levels are subject to survey. Use figure dimensions only, do not scale. All discrepancies are to be brought to the attention of the author. All building work shall be in accordance with the BCA & all relevant codes. Allow tolerance for window and sliding door openings.

## Elevations South & North

143 -145 Highland Ave Yagoona

Proposed Co-Living Development

Date	Issue Date	Job No.	2461	Sheet No.	15
Scale at A1	1 : 100	Drawn by	Author	Issue.	B
A. 1/64 Riverside Road, Chipping Norton NSW 2170 P. 02 9755 1318 E. admin@pagano.com.au nominated architect Alfredo Pagano 6774					

*pagano architects*