

# DEVELOPMENT APPLICATION

24001

LIFESTYLE LIVING ESTATE - 40-80 & 82 CHAPMANS ROAD, TUNCURRY  
ALLAM MHE DEVELOPMENTS

| SCHEDULE OF DRAWINGS |  |
|----------------------|--|
| DA000                | COVER PAGE                                   |
| DA010                | SITE ANALYSIS PLAN                           |
| DA030                | SITE LOCALITY PLAN                           |
| DA031                | SITE PLAN                                    |
| DA100                | GROUND FLOOR                                 |
| DA150                | ROOF PLAN                                    |
| DA300                | ELEVATIONS                                   |
| DA301                | ELEVATIONS                                   |
| DA302                | EXTERNAL FINISHES                            |
| DA400                | SECTIONS                                     |
| DA900                | EXTERNAL SHADOW DIAGRAMS                     |
| DA901                | EXTERNAL SHADOW DIAGRAMS                     |
| DA910                | MAINTENANCE SHED PLANS, ELEVATIONS & SECTION |
| DA920                | WASH BAY PLANS, ELEVATIONS & SECTION         |



SUBJECT SITE




SITE LOCATION

FOR AUTHORITY APPROVAL ONLY  
NOT FOR CONSTRUCTION

Survey By: ADW Johnson  
Ref: 190835-DET-002-A  
Date: 04.08.23


|   |  |  |  |   |   |  |   |  |                                   |
|---|--|--|--|---|---|--|---|--|-----------------------------------|
| PO Box 601 Kilara<br>NSW 2259 Ph: 49524425<br>Nominated Architect: Daniel Hadley 8209<br><b>Notes:</b><br>The information contained in the document is copyright and may not be used or reproduced for any other project or purpose.<br>Verify all dimensions and levels on site and report any discrepancies prior to the commencement of work and any ordering of materials.<br>Drawings are to be read in conjunction with all contract documents.<br>Use figured dimensions only. Do not scale from drawings.<br>ELK Designs cannot guarantee the accuracy of content and format for copies of drawings issued electronically.<br>The completion of the issue details checked and authorised section below is confirmation of the value of the drawing. The drawing shall not be used for construction unless endorsed "For Construction" and authorised for issue. |  | <b>Consultants</b><br><div>Surveyor<br/>ADW Johnson<br/>p: 02 555 4300<br/>e: hunte@chapmans.com.au</div> <div>Civil Engineer<br/>ADW Johnson<br/>p: 02 555 4300<br/>e: hunte@chapmans.com.au</div> <div>Energy Engineer<br/>ADW Johnson<br/>p: 02 555 4300<br/>e: hunte@chapmans.com.au</div> <div>Structural Engineer<br/>ADW Johnson<br/>p: 02 555 4300<br/>e: hunte@chapmans.com.au</div> <div>Hydraulic Engineer<br/>ADW Johnson<br/>p: 02 555 4300<br/>e: hunte@chapmans.com.au</div> <div>Landscape Consultant<br/>Tessa Landgrave Architects<br/>p: 02 4294639<br/>e: tessa@tessa.com.au</div> |  | <div>Issue Description<br/>P2 Issue For Review<br/>P3 Issue For Review<br/>P4 Issue For Review<br/>P5 For Pre DA<br/>P6 For Final Co-ordination<br/>P7 Draft DA<br/>A For DA<br/>B Revised DA</div> | <div>Date<br/>1/03/2024<br/>15/07/2024<br/>19/07/2024<br/>6/08/2024<br/>27/09/2024<br/>11/10/2024<br/>17/10/2024<br/>15/11/2024</div> | <div>Project<br/><b>LIFESTYLE LIVING ESTATE</b><br/>Location<br/><b>40-80 &amp; 82 CHAPMANS ROAD<br/>TUNCURRY</b><br/>Client<br/><b>ALLAM MHE DEVELOPMENTS</b></div> | <div>Drawing<br/><b>COVER PAGE</b><br/>Scale<br/>1:200 @ A1<br/>DRAWN<br/>MS/QL<br/>QA CHECKED<br/>TH</div> | <div>Drawing Number<br/><b>DA000</b><br/>Issue<br/>B<br/>Project Number<br/><b>24001</b></div> | <div><b>ELK</b><br/>designs</div> |
|---|--|--|--|---|---|--|---|--|-----------------------------------|



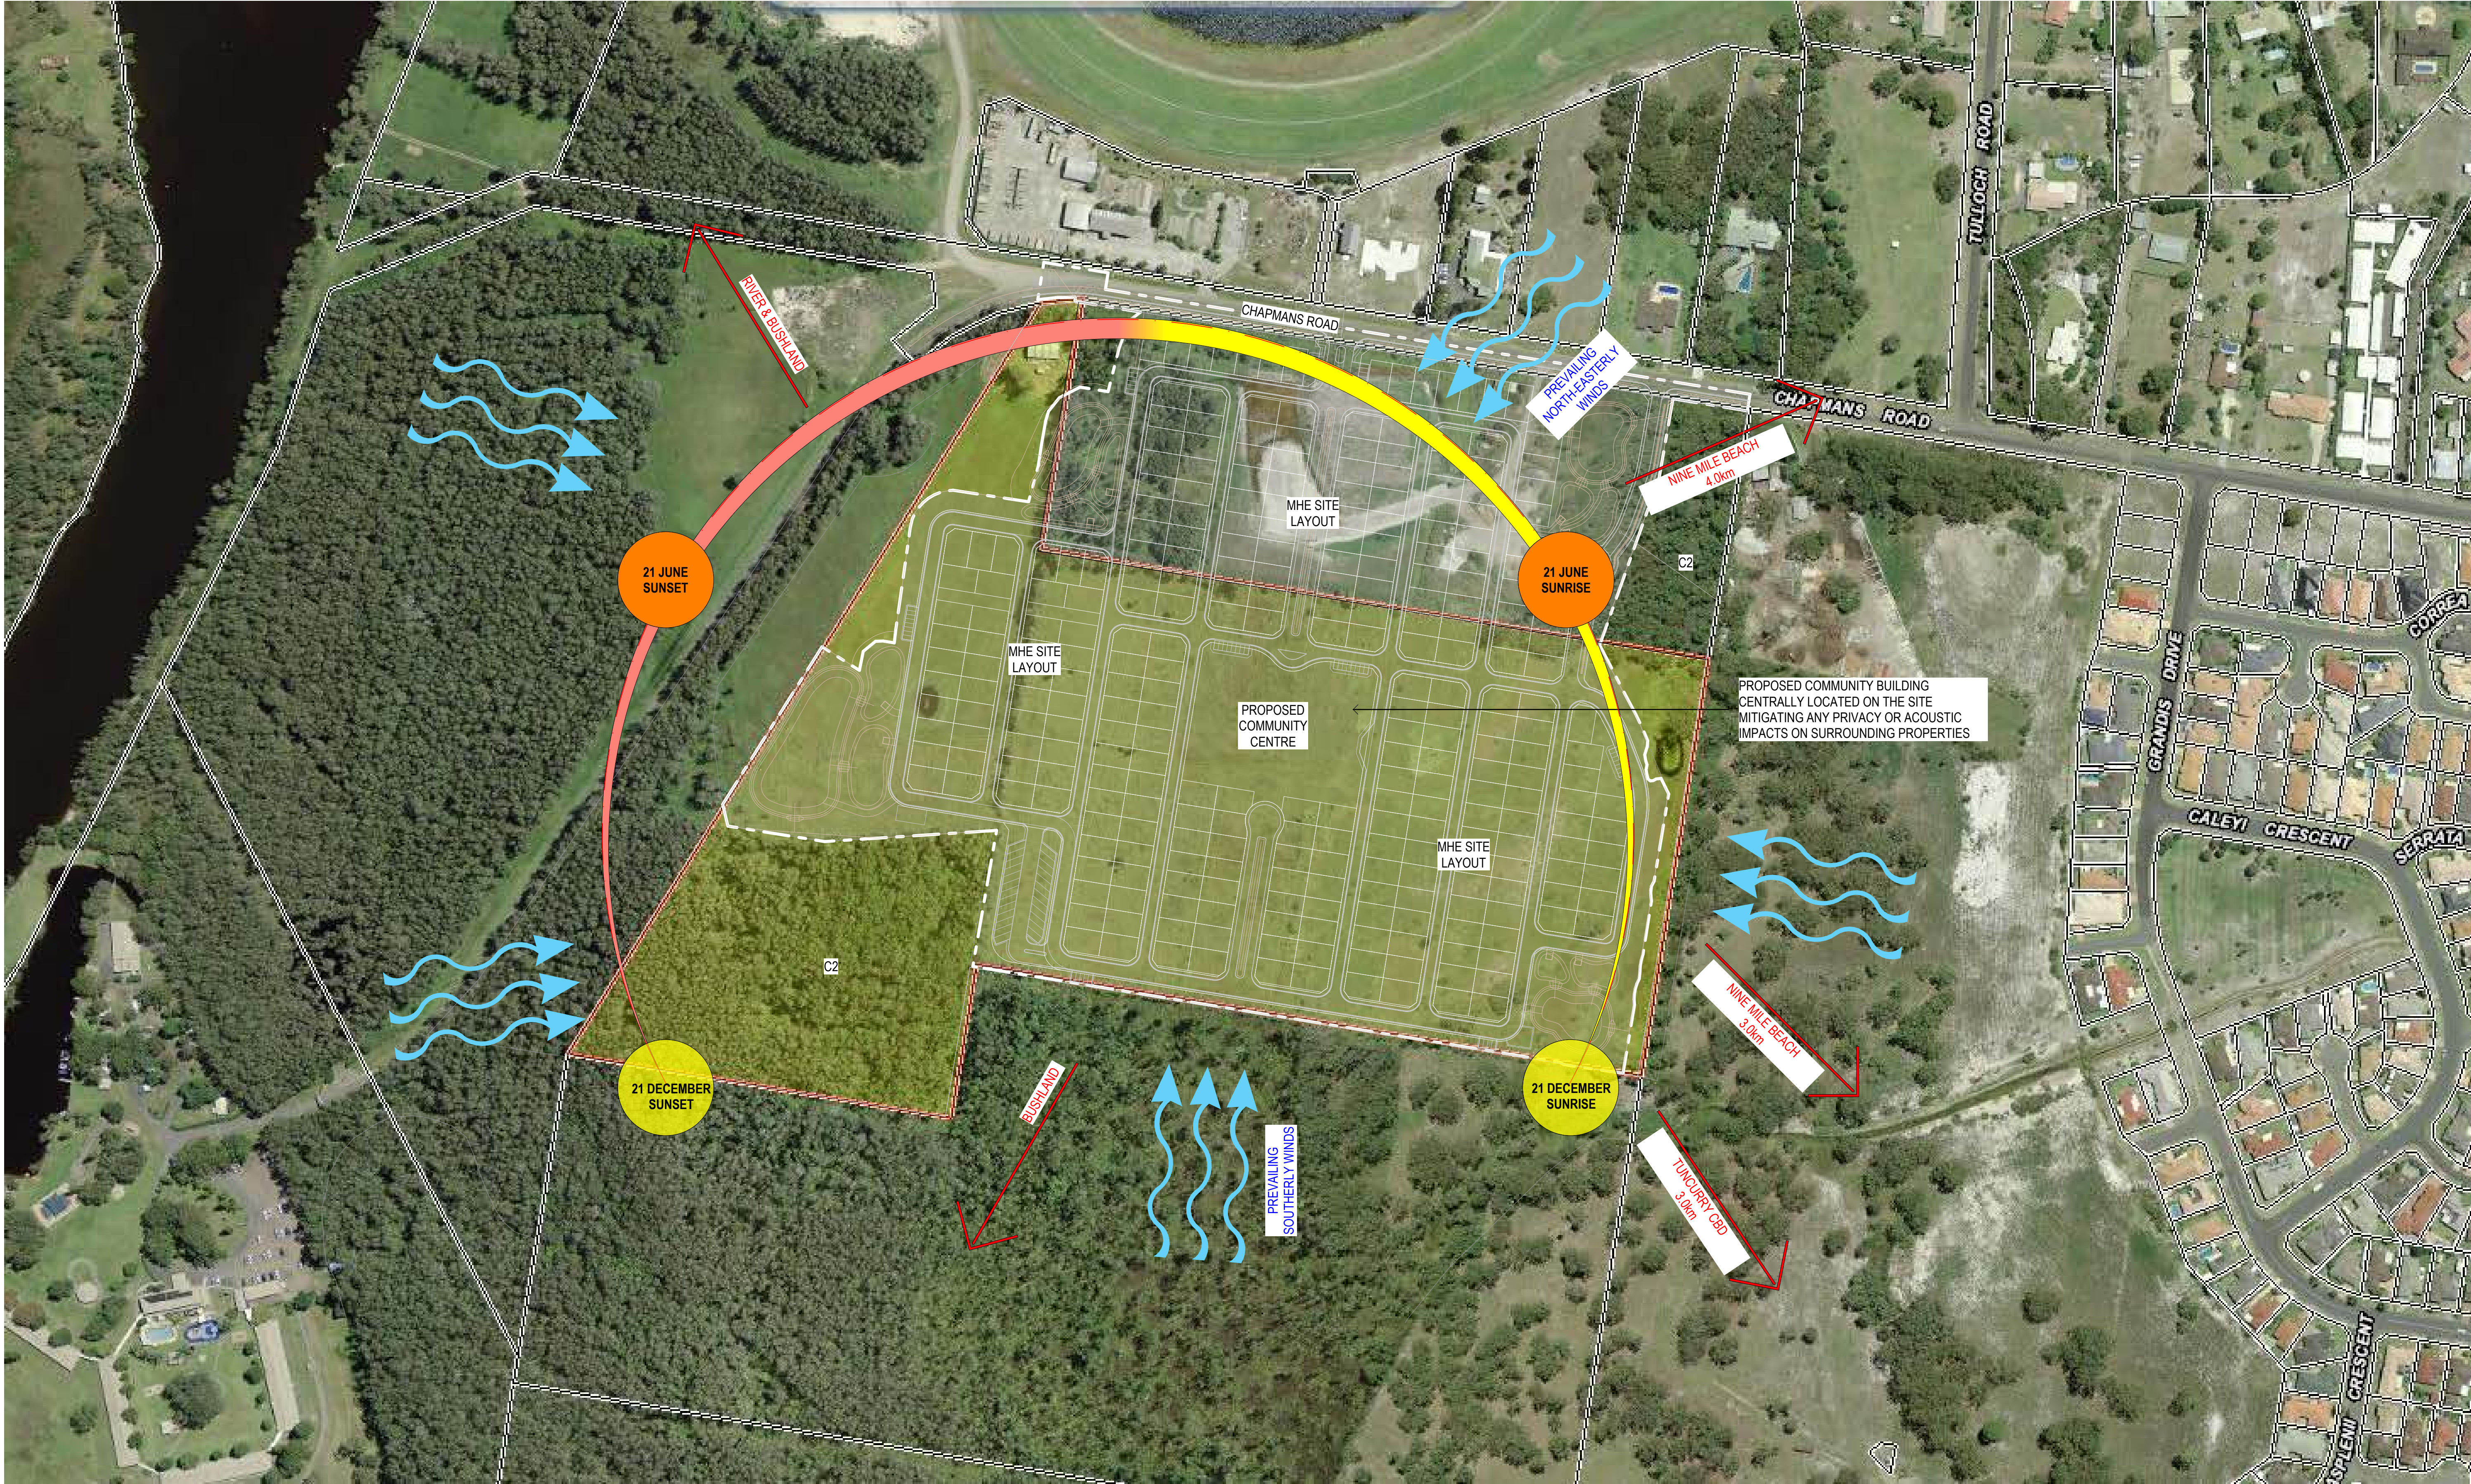

FOR AUTHORITY APPROVAL ONLY  
NOT FOR CONSTRUCTION

PO Box 601 Kotara  
NSW 2280 Ph: 49524425  
Nominated Architect: Daniel Hadley 8209  
**Notes:**  
The information contained in the document is copyright and may not be used or reproduced for any other project or purpose.  
Verify all dimensions and levels on site and report any discrepancies prior to the commencement of work and any ordering of materials.  
Drawings are to be read in conjunction with all contract documents.  
Use figured dimensions only. Do not scale from drawings.  
ELK Designs cannot guarantee the accuracy of content and format for copies of drawings issued electronically.  
The completion of the issue details checked and authorised section below is confirmation of the status of the drawing. The drawing shall not be used for construction unless endorsed 'For Construction' and authorised for issue.

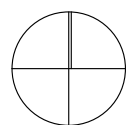

**Consultants**

Surveyor  
A200 Johnson  
a 10 100 000  
e hnter@elkdesign.com.au

Civil Engineer  
A200 Johnson  
a 10 100 000  
e hnter@elkdesign.com.au

Structural Engineer  
Hydraulic Engineer

Landscape Consultant  
Terra Landscape Architects  
a 10 100 000  
e srachect@terra.com.au

| Issue | Description             |
|-------|-------------------------|
| P4    | Issue For Review        |
| P5    | For Pre DA              |
| P6    | For Pre DA              |
| P7    | For Final Co-ordination |
| P8    | Draft DA                |
| A     | For DA                  |
| B     | Revised DA              |
| C     | Revised DA              |

Date  
19/07/2024  
6/08/2024  
15/08/2024  
27/09/2024  
11/10/2024  
17/10/2024  
24/10/2024  
15/11/2024

Project  
**LIFESTYLE LIVING ESTATE**  
Location  
**40-80 & 82 CHAPMANS ROAD  
TUNCURRY**  
Client  
**ALLAM MHE DEVELOPMENTS**

Drawing  
**SITE ANALYSIS PLAN**  
Scale  
**@ A1**  
DRAWN  
MS/QL

QA CHECKED  
TH

Drawing Number  
**DA010**  
Issue  
**C**  
Project Number  
**24001**








FOR AUTHORITY APPROVAL ONLY  
NOT FOR CONSTRUCTION

PO Box 601 Kotara  
NSW 2289 Ph: 49524425  
Nominated Architect: Daniel Hadley 8209  
Notes:  
The information contained in this document is copyright and may not be used or reproduced for any other project or purpose.  
Verify all dimensions and levels on site and report any discrepancies prior to the commencement of work and any ordering of materials.  
Drawings are to be read in conjunction with all contract documents.  
Use figured dimensions only. Do not scale from drawings.  
ELK Designs cannot guarantee the accuracy of content and format for copies of drawings issued electronically.  
The completion of this issue details checked and authorised section below is confirmation of the status of the drawing. The drawing shall not be used for construction unless endorsed 'For Construction' and authorised for issue.

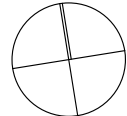

Consultants  
Surveyor  
A200 Johnson  
a 02 9556 6300  
e h.john@elkdesigns.com.au  
Civil Engineer  
A200 Johnson  
a 02 9556 6300  
e h.john@elkdesigns.com.au  
Energy Engineer  
Structural Engineer  
Hydraulic Engineer  
Landscape Consultant  
Tanya Landgrave Architects  
a 02 40346333  
e t.landgrave@tanya.com.au

| Issue | Description             |
|-------|-------------------------|
| P4    | Issue For Review        |
| P5    | For Pre DA              |
| P6    | For Pre DA              |
| P7    | For Pre DA              |
| P8    | For Final Co-ordination |
| P9    | Draft DA                |
| A     | For DA                  |
| B     | Revised DA              |

Date  
19/07/2024  
6/08/2024  
9/08/2024  
15/08/2024  
27/09/2024  
11/10/2024  
17/10/2024  
15/11/2024

Project  
LIFESTYLE LIVING ESTATE  
Location  
40-80 & 82 CHAPMANS ROAD  
TUNCURRY  
Client  
ALLAM MHE DEVELOPMENTS


Drawing  
SITE LOCALITY PLAN  
Scale  
1:1000 @ A1  
DRAWN  
MS/QL

QA CHECKED  
TH

Drawing Number  
DA030  
Issue  
B  
Project Number  
24001





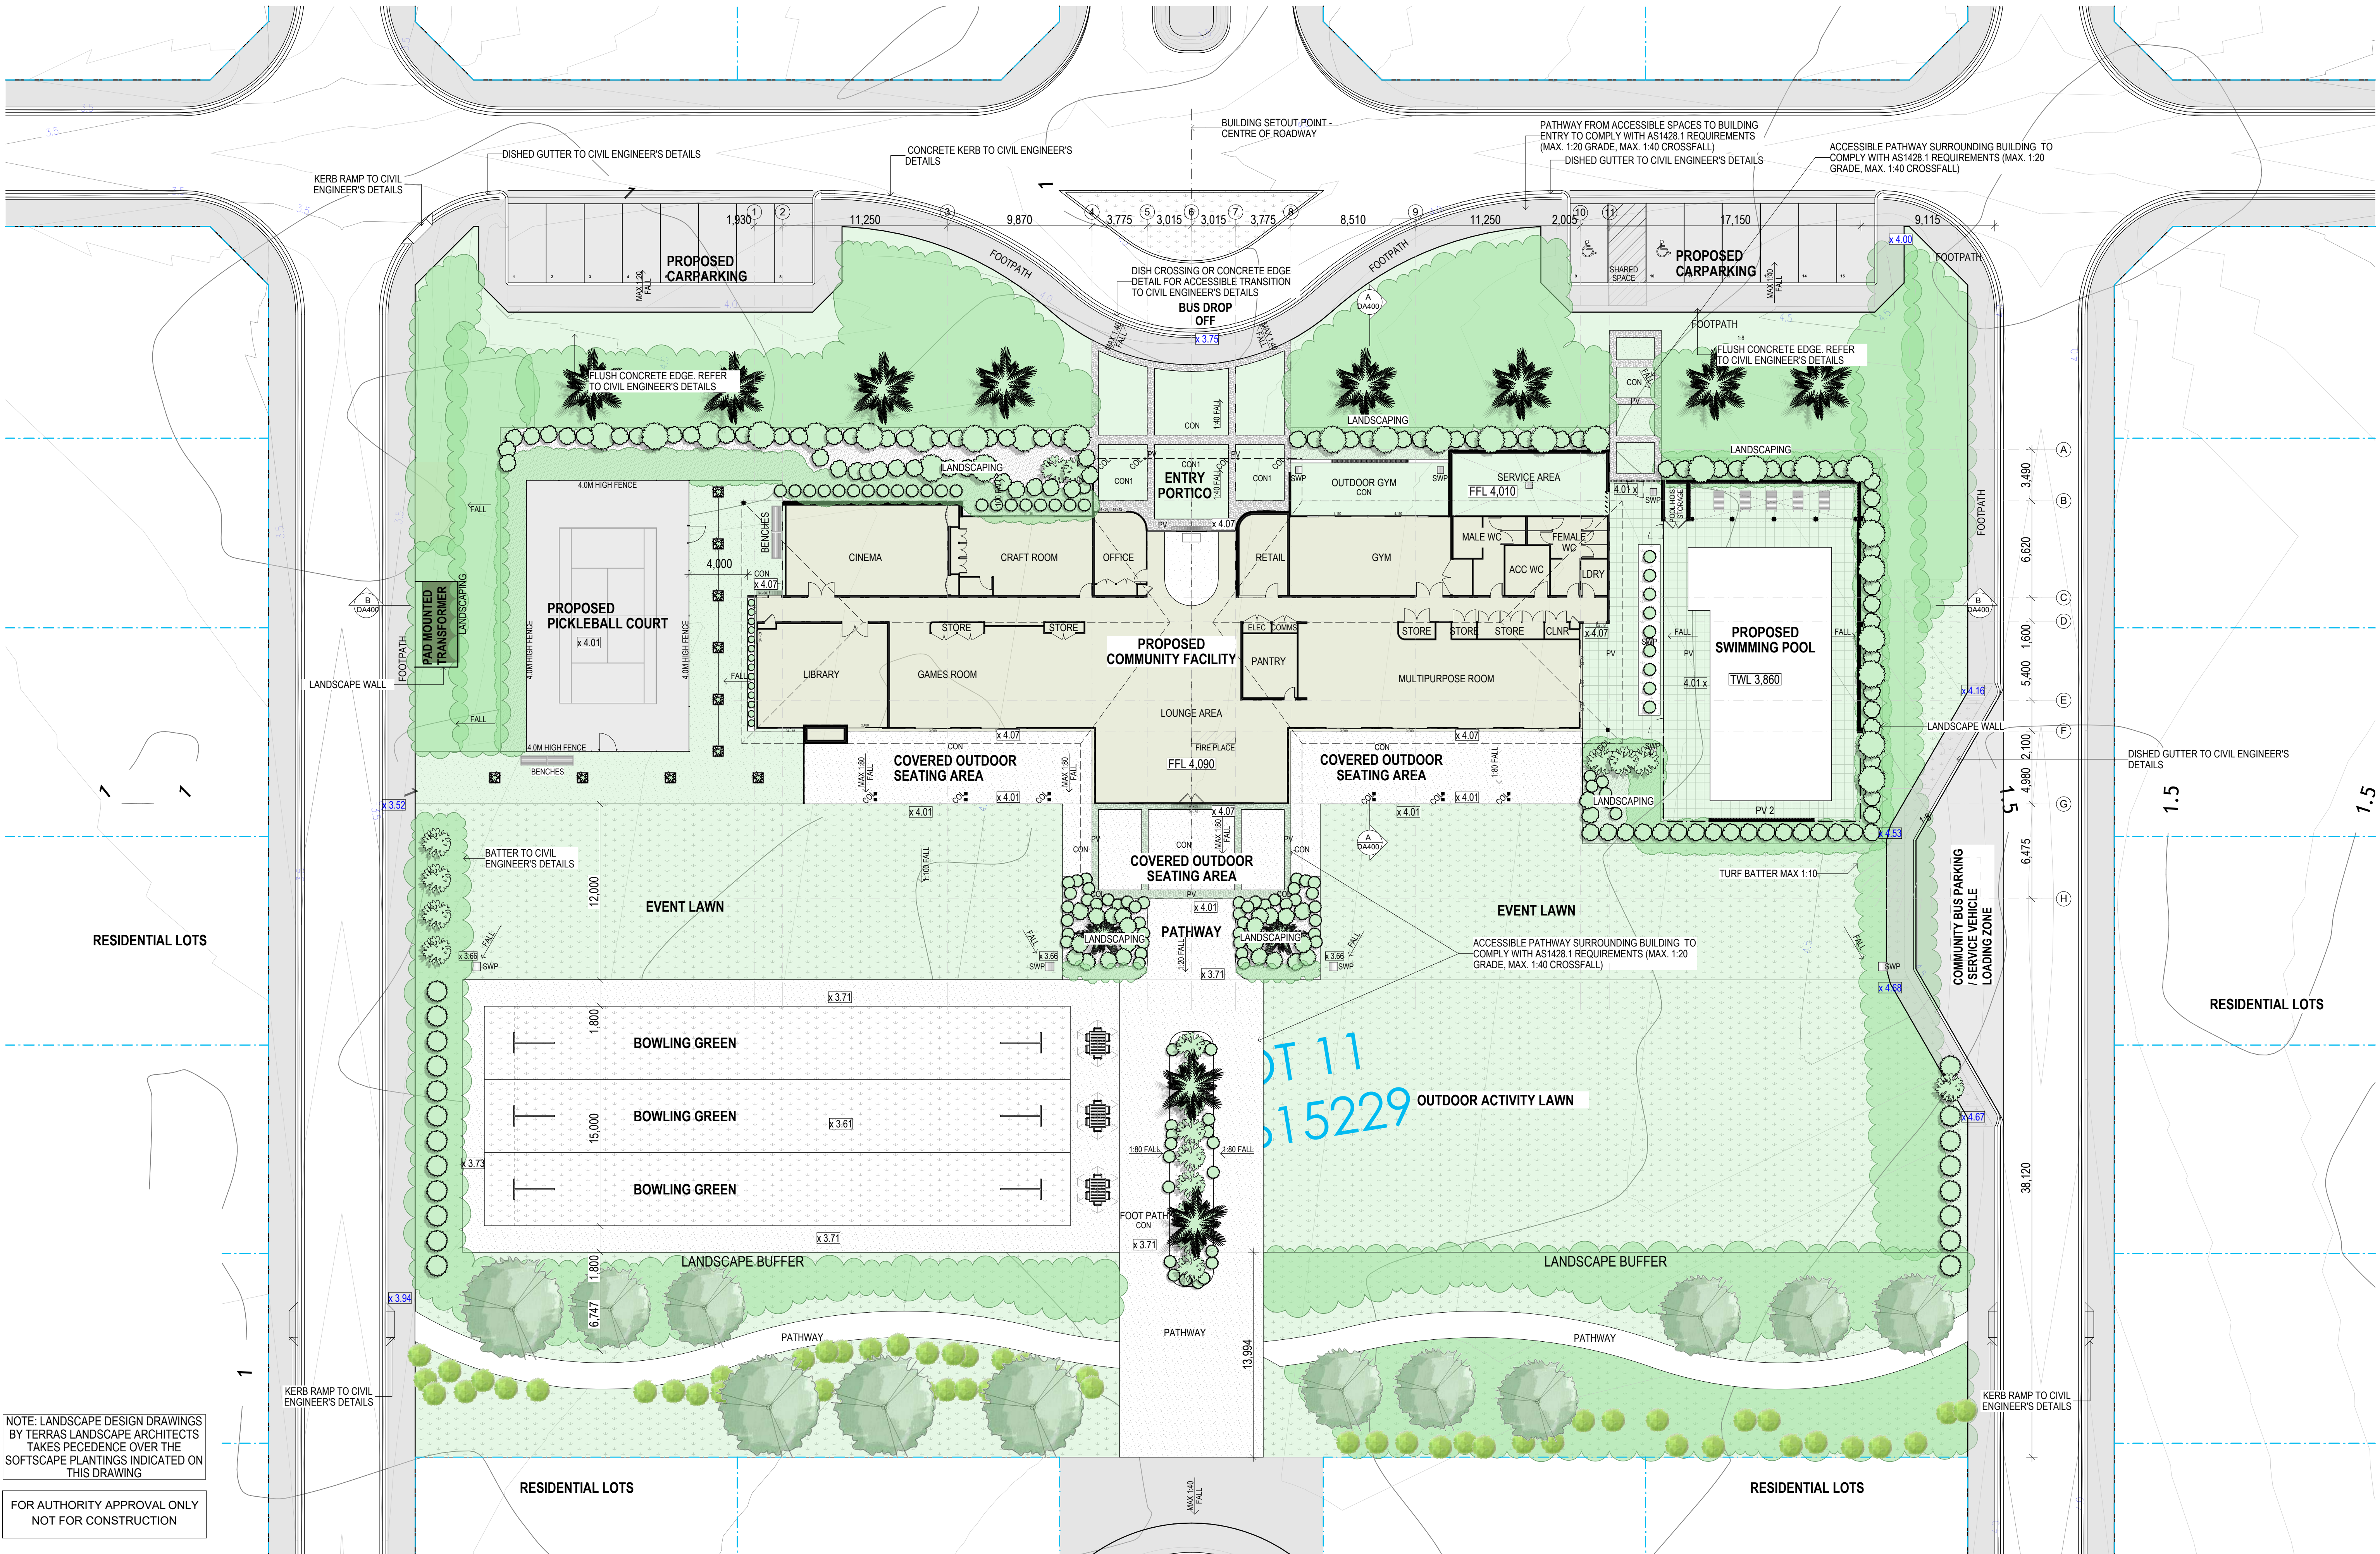


NOTE: LANDSCAPE DESIGN DRAWINGS BY TERRAS LANDSCAPE ARCHITECTS TAKES PRECEDENCE OVER THE SOFTSCAPE PLANTINGS INDICATED ON THIS DRAWING


FOR AUTHORITY APPROVAL ONLY  
NOT FOR CONSTRUCTION

| |
|--|---|---|---|---|---|---|---|--|----|------------------|----|------------------|----|------------|----|-------------------------|----|----------|---|--------|---|------------|---|------------|--|------------|------------|-----------|------------|------------|------------|------------|------------|---|--|---|------------------------|--|
| <div>PO Box 601 Kotara<br/>NSW 2289 Ph: 49524425<br/>Nominated Architect: Daniel Hadley 8209</div> <div>Notes:<br/>The information contained in this document is copyright and may not be used or reproduced for any other project or purpose.<br/>Verify all dimensions and levels on site and report any discrepancies prior to the commencement of work and any ordering of materials.<br/>Drawings are to be read in conjunction with all contract documents.<br/>Use figured dimensions only. Do not scale from drawings.<br/>ELK Designs cannot guarantee the accuracy of content and format for copies of drawings issued electronically.<br/>The completion of this issue details checked and authorised section below is confirmation of the status of the drawing. The drawing shall not be used for construction unless endorsed "For Construction" and authorised for issue.</div> |   | <div>Consultants</div> <table><tr><td>Surveyor<br/>A200 Johnson<br/>a 10 506 500<br/>e hnter@elkdesigns.com.au</td><td>Civil Engineer<br/>A200 Johnson<br/>a 10 506 500<br/>e hnter@elkdesigns.com.au</td><td>Structural Engineer<br/>Hydraulic Engineer</td><td>Landscape Consultant<br/>Terra Landscape Architects<br/>a 10 506 500<br/>e sradwick@terra.com.au</td></tr></table> |   | Surveyor<br>A200 Johnson<br>a 10 506 500<br>e hnter@elkdesigns.com.au | Civil Engineer<br>A200 Johnson<br>a 10 506 500<br>e hnter@elkdesigns.com.au | Structural Engineer<br>Hydraulic Engineer | Landscape Consultant<br>Terra Landscape Architects<br>a 10 506 500<br>e sradwick@terra.com.au | <div>Issue</div> <table><tr><td>P4</td><td>Issue For Review</td></tr><tr><td>P5</td><td>Issue For Review</td></tr><tr><td>P6</td><td>For Pre DA</td></tr><tr><td>P7</td><td>For Final Co-ordination</td></tr><tr><td>P8</td><td>Draft DA</td></tr><tr><td>A</td><td>For DA</td></tr><tr><td>B</td><td>Revised DA</td></tr><tr><td>C</td><td>Revised DA</td></tr></table> | P4 | Issue For Review | P5 | Issue For Review | P6 | For Pre DA | P7 | For Final Co-ordination | P8 | Draft DA | A | For DA | B | Revised DA | C | Revised DA | <div>Date</div> <table><tr><td>15/07/2024</td></tr><tr><td>19/07/2024</td></tr><tr><td>6/08/2024</td></tr><tr><td>27/09/2024</td></tr><tr><td>11/10/2024</td></tr><tr><td>17/10/2024</td></tr><tr><td>24/10/2024</td></tr><tr><td>15/11/2024</td></tr></table> | 15/07/2024 | 19/07/2024 | 6/08/2024 | 27/09/2024 | 11/10/2024 | 17/10/2024 | 24/10/2024 | 15/11/2024 | <div>Project</div> <p>LIFESTYLE LIVING ESTATE</p> <div>Location</div> <p>40-80 &amp; 82 CHAPMAN ROAD<br/>TUNCURRY</p> <div>Client</div> <p>ALLAM MHE DEVELOPMENTS</p> | <div>Drawing</div> <p>SITE PLAN</p> <div>Scale</div> <p>1:200 @ A1</p> <div>Drawn</div> <p>MS/QL</p> <div>QA CHECKED</div> <p>TH</p> | <div>Drawing Number</div> <p>DA031</p> <div>Issue</div> <p>C</p> <div>Project Number</div> <p>24001</p> | <div>ELK designs</div> |  |
| Surveyor<br>A200 Johnson<br>a 10 506 500<br>e hnter@elkdesigns.com.au  | Civil Engineer<br>A200 Johnson<br>a 10 506 500<br>e hnter@elkdesigns.com.au | Structural Engineer<br>Hydraulic Engineer   | Landscape Consultant<br>Terra Landscape Architects<br>a 10 506 500<br>e sradwick@terra.com.au |   |   
| P4   | Issue For Review  |   |   
| P5   | Issue For Review  |   |   
| P6   | For Pre DA  |   |   
| P7   | For Final Co-ordination   |   |   
| P8   | Draft DA  |   |   
| A  | For DA  |   |   
| B  | Revised DA  |   |   
| C  | Revised DA  |   |   
| 15/07/2024   |   |   
| 19/07/2024   |   |   
| 6/08/2024  |   |   
| 27/09/2024   |   |   
| 11/10/2024   |   |   
| 17/10/2024   |   |   
| 24/10/2024   |   |   
| 15/11/2024   |   |   



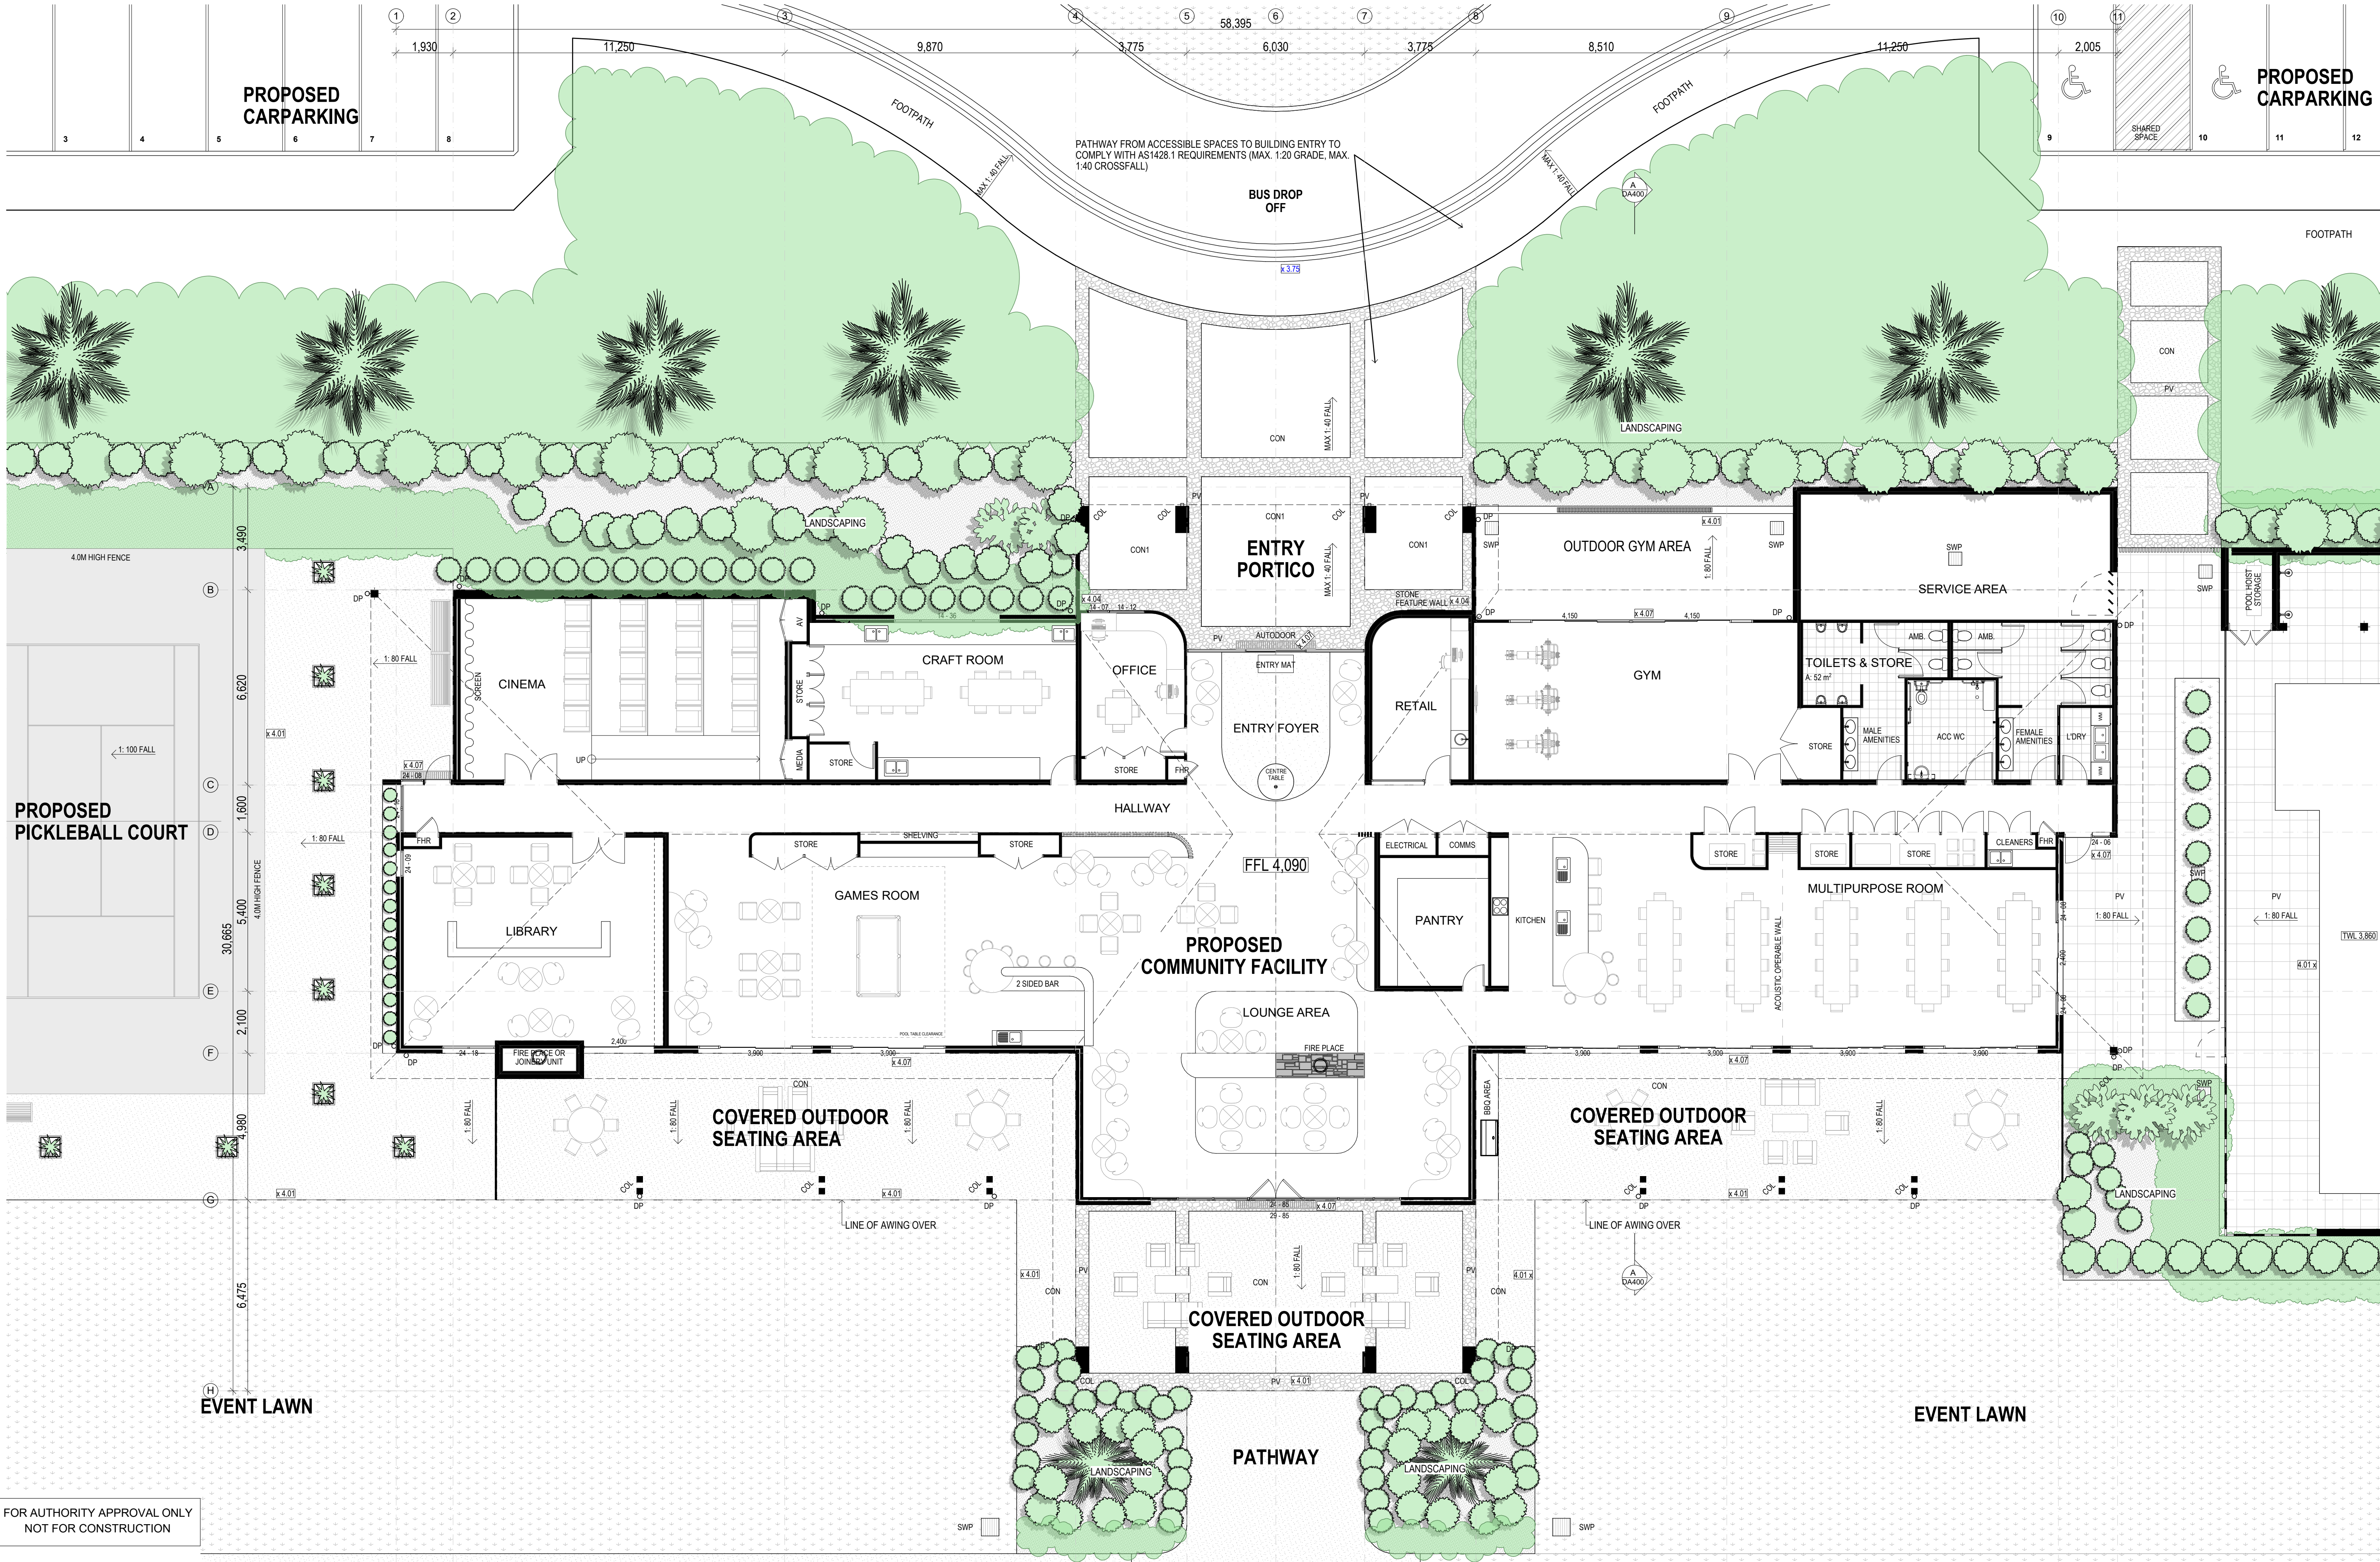




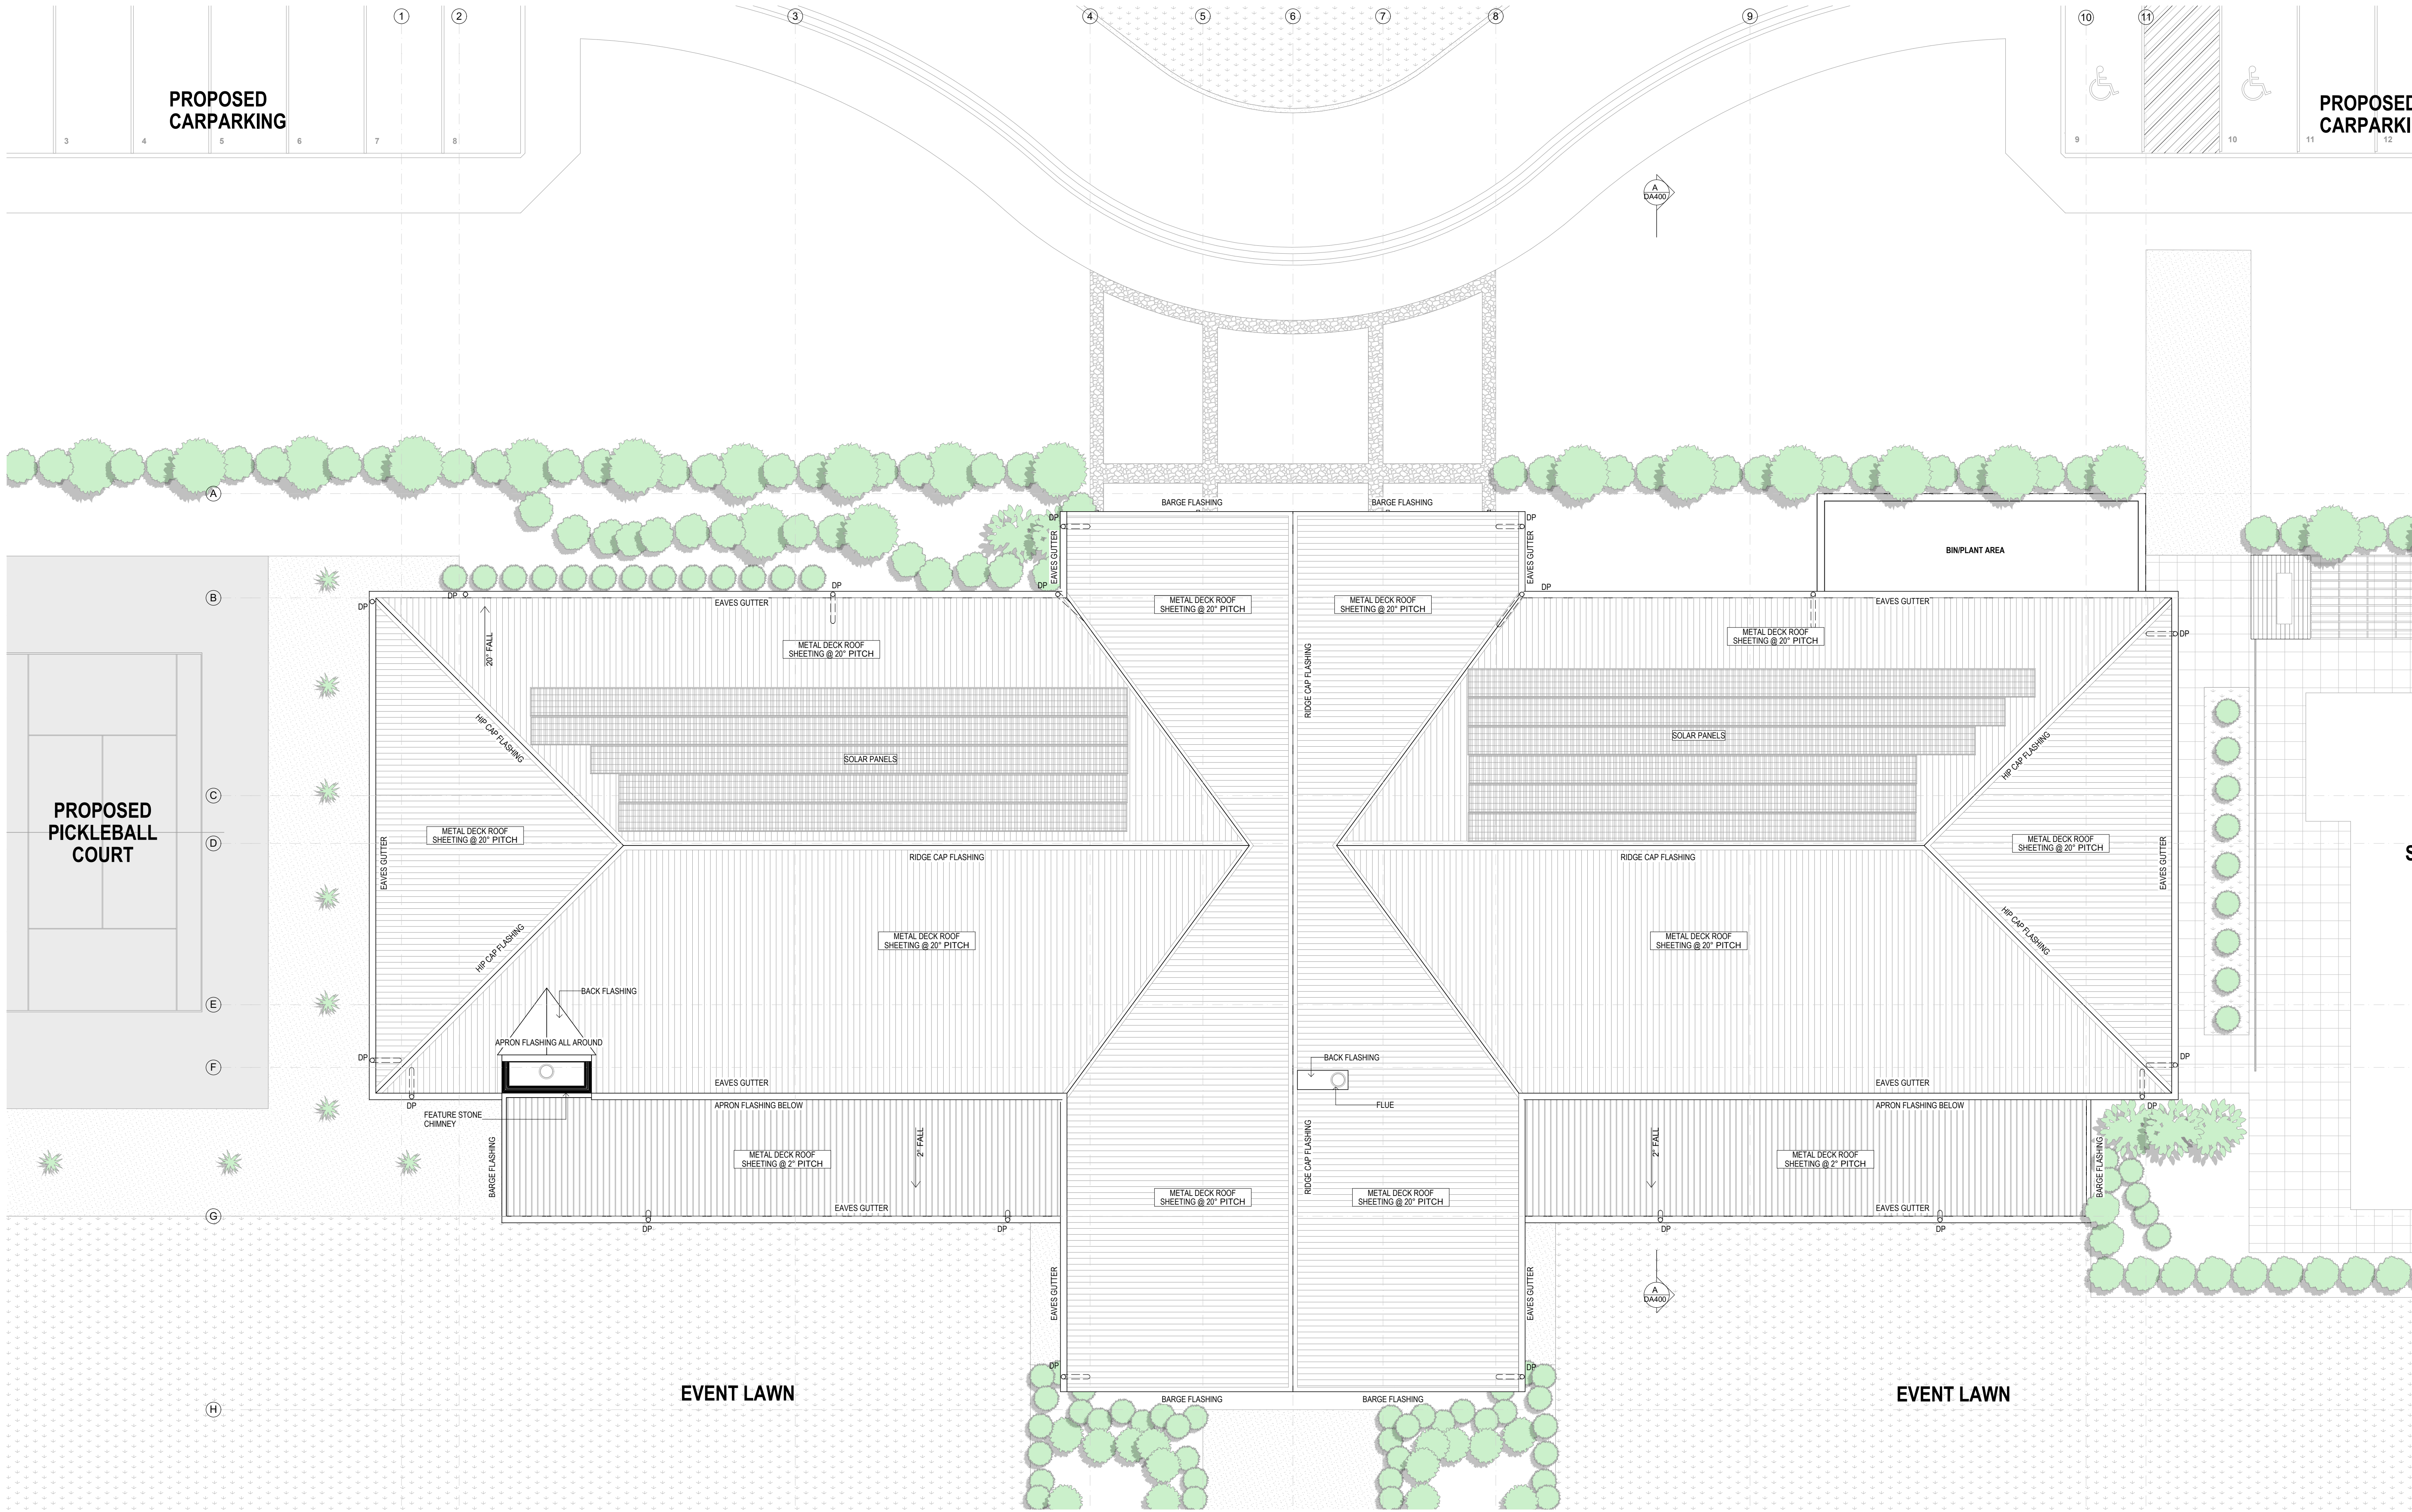


FOR AUTHORITY APPROVAL ONLY  
NOT FOR CONSTRUCTION



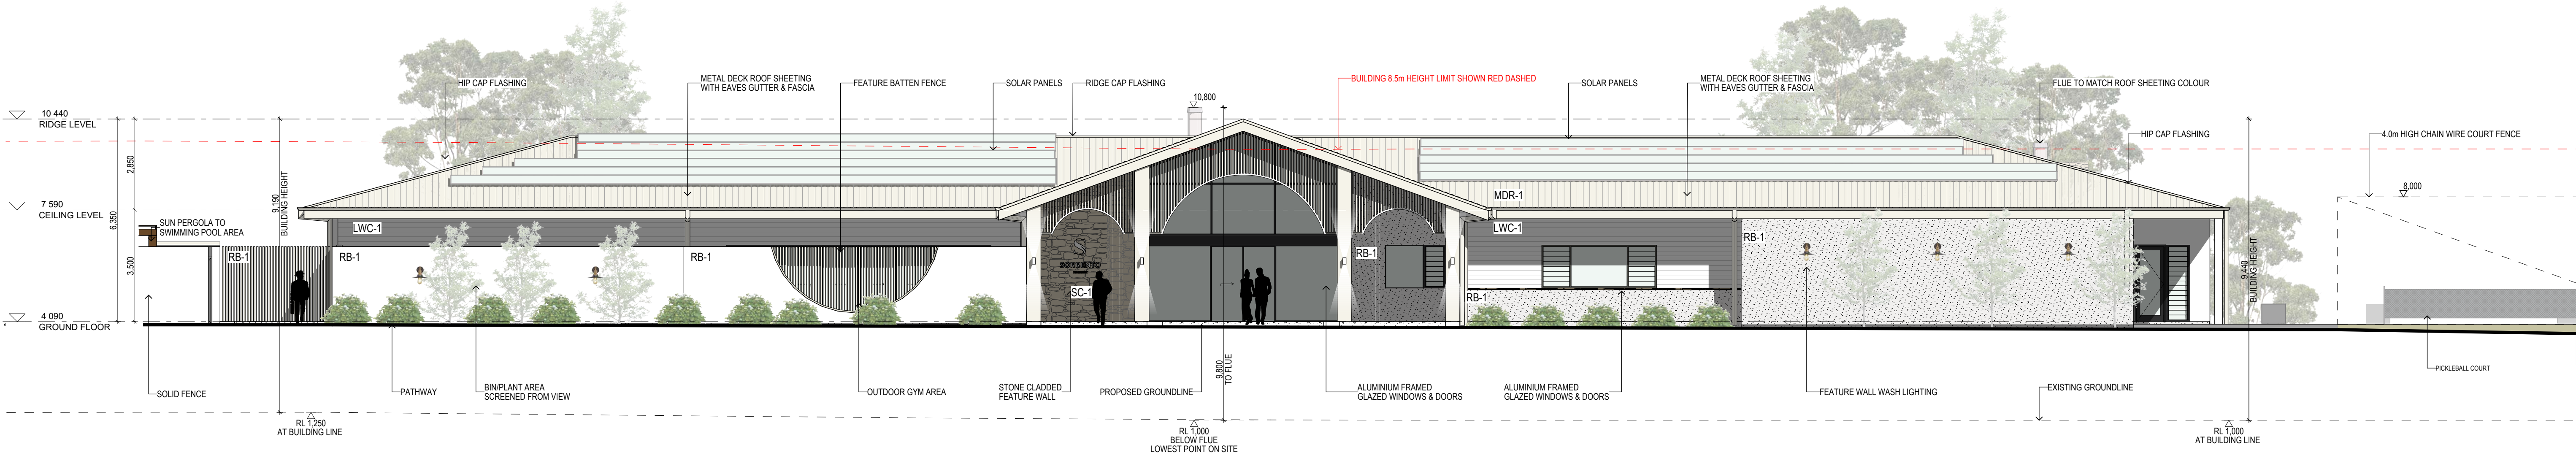

E-01 NORTH ELEVATION - OPTION 1  
1:100

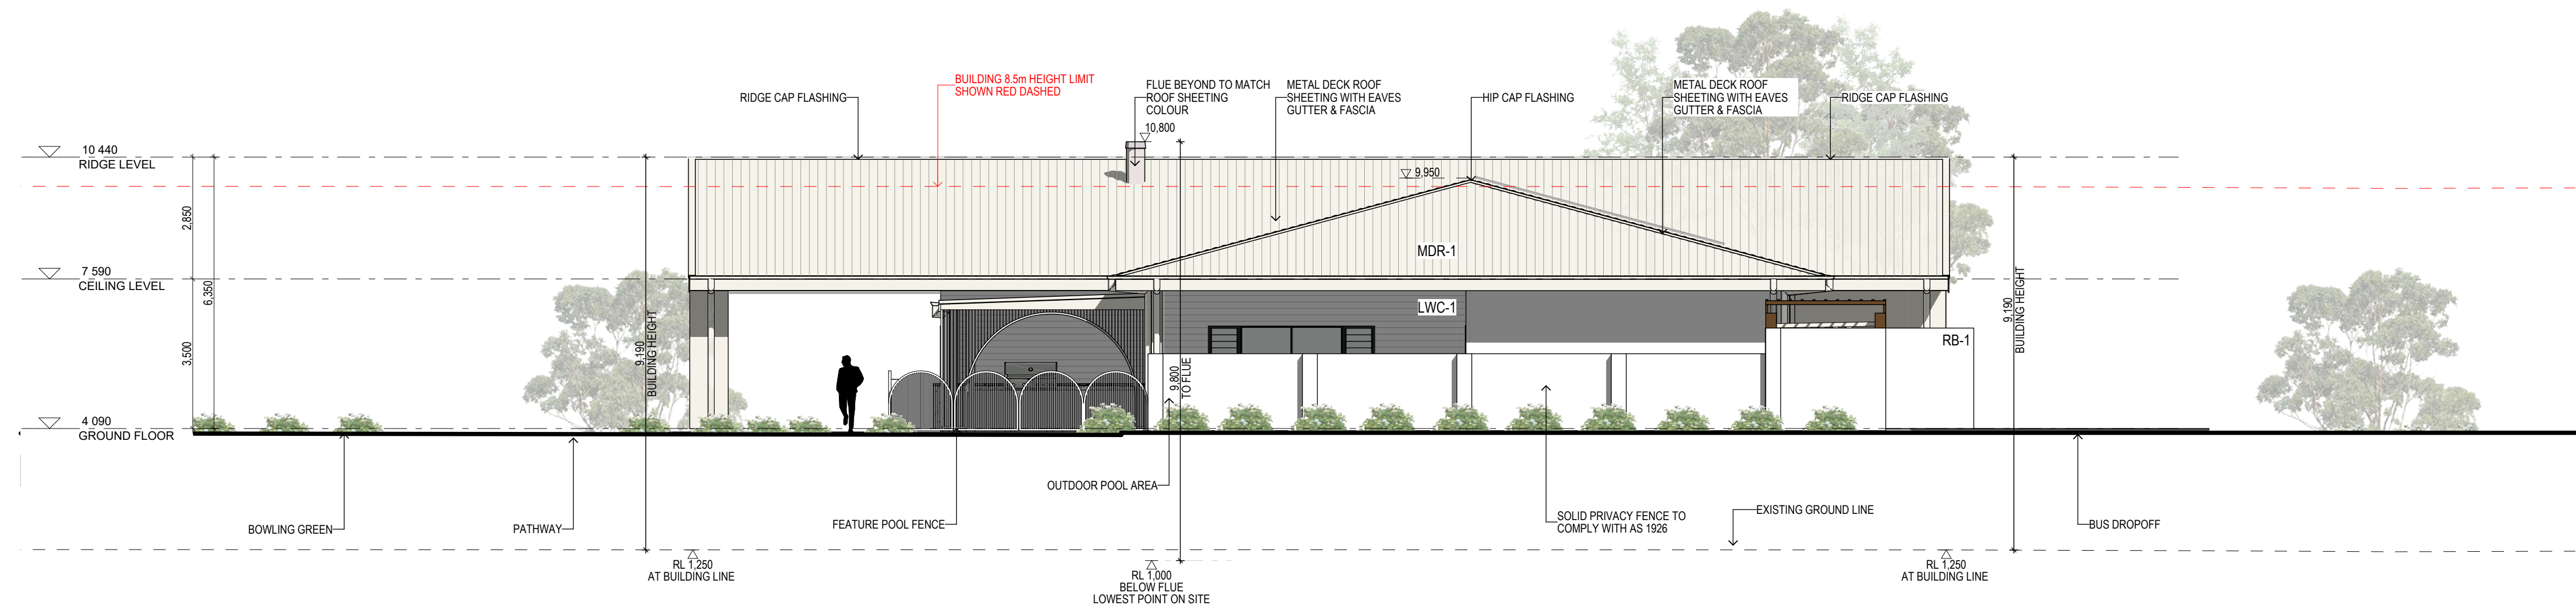


E-02 EAST ELEVATION - OPTION 1  
1:100


FOR AUTHORITY APPROVAL ONLY  
NOT FOR CONSTRUCTION

|  |   |   |   |  |  |   |  |                                   |
|--|---|---|---|--|--|---|--|-----------------------------------|
| <div>PO Box 601 Kotara<br/>NSW 2280 Ph: 49524425<br/>Nominated Architect: Daniel Hadley 8209</div> <div><b>Notes</b><br/>The information contained in this document is copyright and may not be used or reproduced for any other project or purpose.<br/>Verify all dimensions and levels on site and report any discrepancies prior to the commencement of work and any ordering of materials.<br/>Drawings are to be read in conjunction with all contract documents.<br/>Use figured dimensions only. Do not scale from drawings.<br/>ELK Designs cannot guarantee the accuracy of content and format for copies of drawings issued electronically.<br/>The completion of this issue details checked and authorised section below is confirmation of the status of the drawing. The drawing shall not be used for construction unless endorsed "For Construction" and authorised for issue.</div> | <div><b>Consultants</b></div> <div><div>Surveyor<br/>A2M Johnson<br/>p: 02 9556 5300<br/>e: hnter@ajmjohnson.com.au</div><div>Soil Engineer<br/>A2M Johnson<br/>p: 02 9556 5300<br/>e: hnter@ajmjohnson.com.au</div><div>Structural Engineer<br/>A2M Johnson<br/>p: 02 9556 5300<br/>e: hnter@ajmjohnson.com.au</div><div>Hydraulic Engineer<br/>A2M Johnson<br/>p: 02 9556 5300<br/>e: hnter@ajmjohnson.com.au</div><div>Landscape Consultant<br/>Terra Landscape Architects<br/>p: 02 85346333<br/>e: sruthred@terra.com.au</div></div> | <div>Issue<br/>P1<br/>P2<br/>P3<br/>P4<br/>P5<br/>A<br/>B<br/>C</div> | <div>Description<br/>Issue For Review<br/>Issue For Review<br/>For Pre DA<br/>For Final Co-ordination<br/>Draft DA<br/>For DA<br/>Revised DA<br/>Revised DA</div> | <div>Date<br/>15/07/2024<br/>19/07/2024<br/>6/08/2024<br/>27/09/2024<br/>11/10/2024<br/>17/10/2024<br/>24/10/2024<br/>16/12/2024</div> | <div>Project<br/><b>LIFESTYLE LIVING ESTATE</b><br/>Location<br/><b>40-80 &amp; 82 CHAPMANS ROAD<br/>TUNCURRY</b><br/>Client<br/><b>ALLAM MHE DEVELOPMENTS</b></div> | <div>Drawing<br/><b>ELEVATIONS</b><br/>Scale<br/>1:100 @ A1<br/>DRAWN<br/>MS/QL<br/>QA CHECKED<br/>TH</div> | <div>Drawing Number<br/><b>DA300</b><br/>Issue<br/>C<br/>Project Number<br/><b>24001</b></div> | <div><b>ELK</b><br/>designs</div> |
|--|---|---|---|--|--|---|--|-----------------------------------|



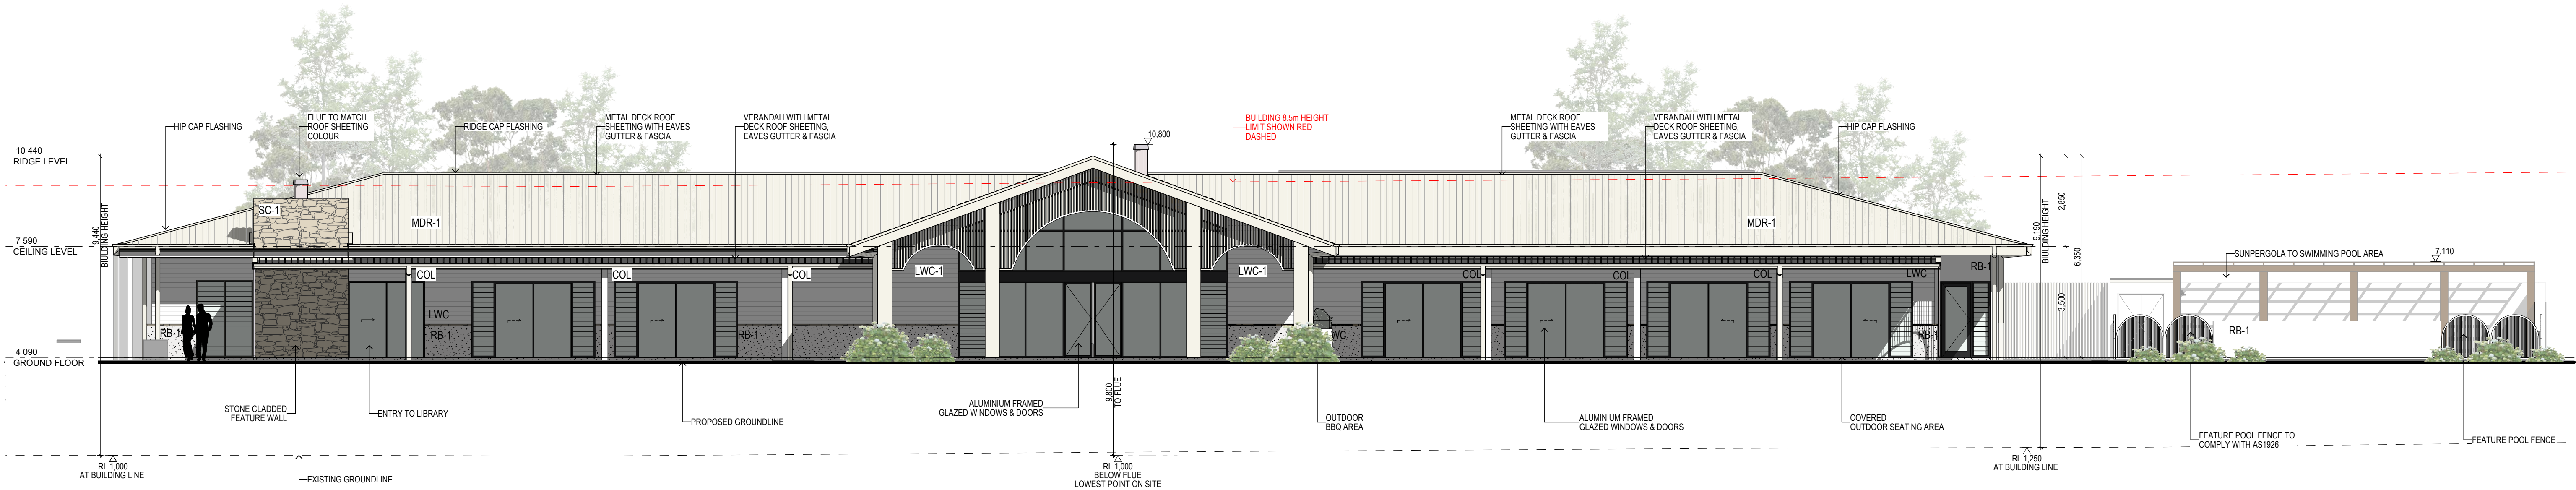

E-03  
SOUTH ELEVATION - OPTION 1  
1:100

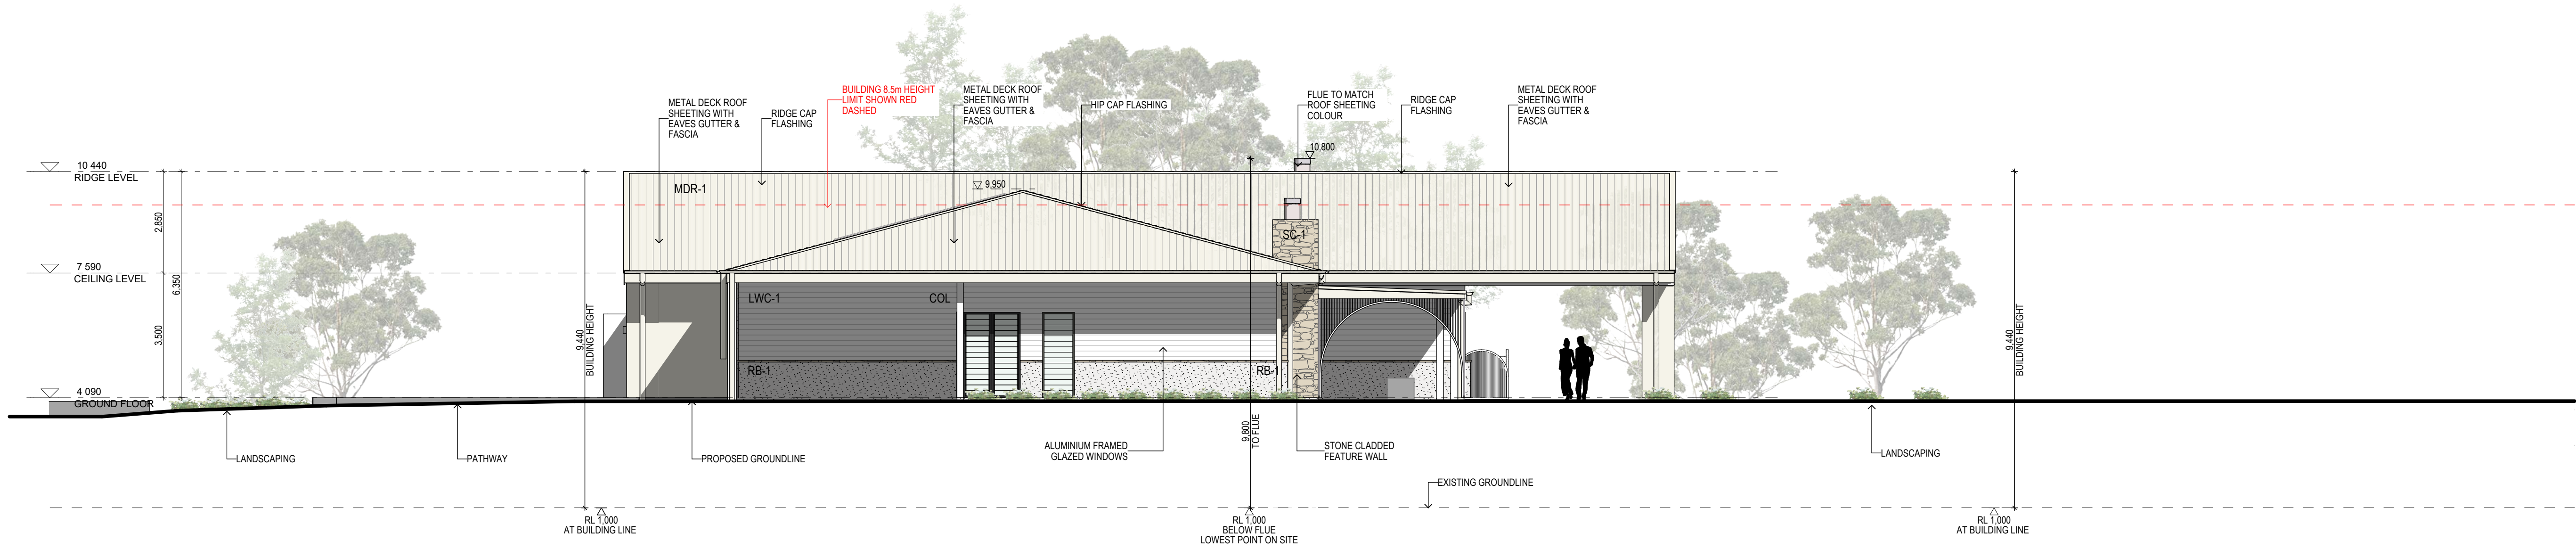

E-04  
WEST ELEVATION - OPTION 1  
1:100

FOR AUTHORITY APPROVAL ONLY  
NOT FOR CONSTRUCTION

|  |  |  |  |   |   |
|--|--|--|--|---|---|
| <div>PO Box 601 Kotara<br/>NSW 2289 Ph: 49524425<br/>Nominated Architect: Daniel Hadley 8209</div> <div><b>Notes:</b><br/>The information contained in the document is copyright and may not be used or reproduced for any other project or purpose.<br/>Verify all dimensions and levels on site and report any discrepancies prior to the commencement of work and any ordering of materials.<br/>Drawings are to be read in conjunction with all contract documents.<br/>Use figured dimensions only. Do not scale from drawings.<br/>ELK Designs cannot guarantee the accuracy of content and format for copies of drawings issued electronically.<br/>The completion of the issue details checked and authorised section below is confirmation of the value of the drawing. The drawing shall not be used for construction unless endorsed "For Construction" and authorised for issue.</div> | <div><b>Consultants</b></div> <div><div><div>Surveyor<br/>A200 Johnson<br/>a.johnson@elkdesigns.com.au<br/>e.johnson@elkdesigns.com.au</div><div>Civil Engineer<br/>A200 Johnson<br/>a.johnson@elkdesigns.com.au<br/>e.johnson@elkdesigns.com.au</div><div>Energy Assessor<br/>A200 Johnson<br/>a.johnson@elkdesigns.com.au<br/>e.johnson@elkdesigns.com.au</div></div><div><div>Structural Engineer<br/>A200 Johnson<br/>a.johnson@elkdesigns.com.au<br/>e.johnson@elkdesigns.com.au</div><div>Hydraulic Engineer<br/>A200 Johnson<br/>a.johnson@elkdesigns.com.au<br/>e.johnson@elkdesigns.com.au</div><div>Landscape Consultant<br/>Tanya Landscapes Architects<br/>a.tanya@tanya.com.au<br/>e.tanya@tanya.com.au</div></div></div> | <div><div><div><div>Issue</div><div>P1</div><div>P2</div><div>P3</div><div>P4</div><div>P5</div><div>A</div><div>B</div><div>C</div><div>Revised DA</div></div><div><div>Description</div><div>Issue For Review</div><div>Issue For Review</div><div>For Pre DA</div><div>For Final Co-ordination</div><div>Draft DA</div><div>For DA</div><div>Revised DA</div><div>Revised DA</div></div></div><div><div>Date</div><div>15/07/2024</div><div>19/07/2024</div><div>6/08/2024</div><div>27/09/2024</div><div>11/10/2024</div><div>17/10/2024</div><div>24/10/2024</div><div>16/12/2024</div></div></div> | <div><div>Project</div><div>LIFESTYLE LIVING ESTATE</div><div>Location</div><div>40-80 &amp; 82 CHAPMANS ROAD<br/>TUNCURRY</div><div>Client</div><div>ALLAM MHE DEVELOPMENTS</div></div> | <div><div>Drawing</div><div>ELEVATIONS</div><div>Scale</div><div>1:100 @ A1</div><div>DRAWN</div><div>MS/QL</div><div>QA CHECKED</div><div>TH</div></div> | <div><div>Drawing Number</div><div>DA301</div><div>Issue</div><div>C</div><div>Project Number</div><div>24001</div></div> <div><div>ELK</div><div>designs</div></div> |
|--|--|--|--|---|---|






**MDR-1**  
SHEET METAL ROOF - COLORBOND  
PREFINISHED POWDERCOATING  
SAND/CREAM COLOUR

**SC-1**  
STONE LOOK CLADDING  
SAND/CREAM COLOUR



**RB-1**  
RENDERED BRICKWORK/BLOCKWORK  
WHITE/CREAM COLOUR

**BT-1**  
LIGHTWEIGHT PRE-FINISHED BATTENS  
WHITE/CREAM COLOUR

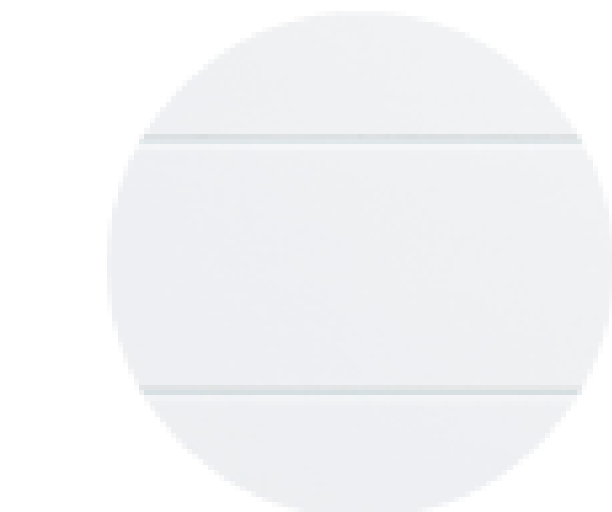

**LWC-1**  
LIGHTWEIGHT CLADDING  
WHITE/CREAM COLOUR



Option 1 Pathway View



Option 1 Outdoor Seating Area



Option 1 Perspective





Option 1 Bus Dropoff View

FOR AUTHORITY APPROVAL ONLY  
NOT FOR CONSTRUCTION

|   |  |   |  |  |  |  |
|---|--|---|--|--|--|--|
| <p>PO Box 601 Kotara<br/>NSW 2280 Ph: 49524425<br/>Nominated Architect: Daniel Hadley 8209</p> <p><b>Notes</b><br/>The information contained in this document is copyright and may not be used or reproduced for any other project or purpose.<br/>Verify all dimensions and levels on site and report any discrepancies prior to the commencement of work and any ordering of materials.<br/>Drawings are to be read in conjunction with all contract documents.<br/>Use figured dimensions only. Do not scale from drawings.<br/>ELK Designs cannot guarantee the accuracy of content and format for copies of drawings issued electronically.<br/>The completion of the issue details checked and authorised section below is confirmation of the status of the drawing. The drawing shall not be used for construction unless endorsed "For Construction" and authorised for issue.</p> |  | <p><b>Consultants</b></p> <table><tr><td>Surveyor<br/>A200 Johnson<br/>p 02 9556 4300<br/>e hunte@elkdesign.com.au</td><td>Civil Engineer<br/>A200 Johnson<br/>p 02 9556 4300<br/>e hunte@elkdesign.com.au</td><td>Structural Engineer<br/><br/><br/><br/><br/><br/><br/><br/><br/><br/><br/><br/><br/><br/><br/><br/><br/><br/><br/><br/><br/><br/><br/><br/><br/><br/><br/><br/><br/><br/><br/><br/><br/><br/><br/><br/><br/><br/><br/><br/><br/><br/><br/><br/><br/><br/><br/><br/><br/><br/><br/><br/><br/><br/><br/><br/><br/><br/><br/><br/><br/><br/><br/><br/><br/><br/><br/><br/><br/><br/><br/><br/><br/><br/><br/><br/><br/><br/><br/><br/><br/><br/><br/><br/><br/><br/><br/><br/><br/><br/><br/><br/><br/><br/><br/><br/><br/><br/><br/><br/><br/><br/><br/><br/><br/><br/><br/><br/><br/><br/><br/><br/><br/><br/><br/><br/><br/><br/><br/><br/><br/><br/><br/><br/><br/><br/><br/><br/><br/><br/><br/><br/><br/><br/><br/><br/><br/><br/><br/><br/><br/><br/><br/><br/><br/><br/><br/><br/><br/><br/><br/><br/><br/><br/><br/><br/><br/><br/><br/><br/><br/><br/><br/><br/><br/><br/><br/><br/><br/><br/><br/><br/><br/><br/><br/><br/><br/><br/><br/><br/><br/><br/><br/><br/><br/><br/><br/><br/><br/><br/><br/><br/><br/><br/><br/><br/><br/><br/><br/><br/><br/><br/><br/><br/><br/><br/><br/><br/><br/><br/><br/><br/><br/><br/><br/><br/><br/><br/><br/><br/><br/><br/><b><br><br><br><br><br><br><br><br><br><br><br><br><br><br><br><br><br><br><br><br><br><br><br><br><br><br><br><br><br><br><br><br><br><br><br><br><br><br><br><br><br><br><br><br><br><br><br><br><br><br><br><br><br><br><br><br><br><br><br><br><br><br><br><br><br><br><br><  |  |  |  |  |



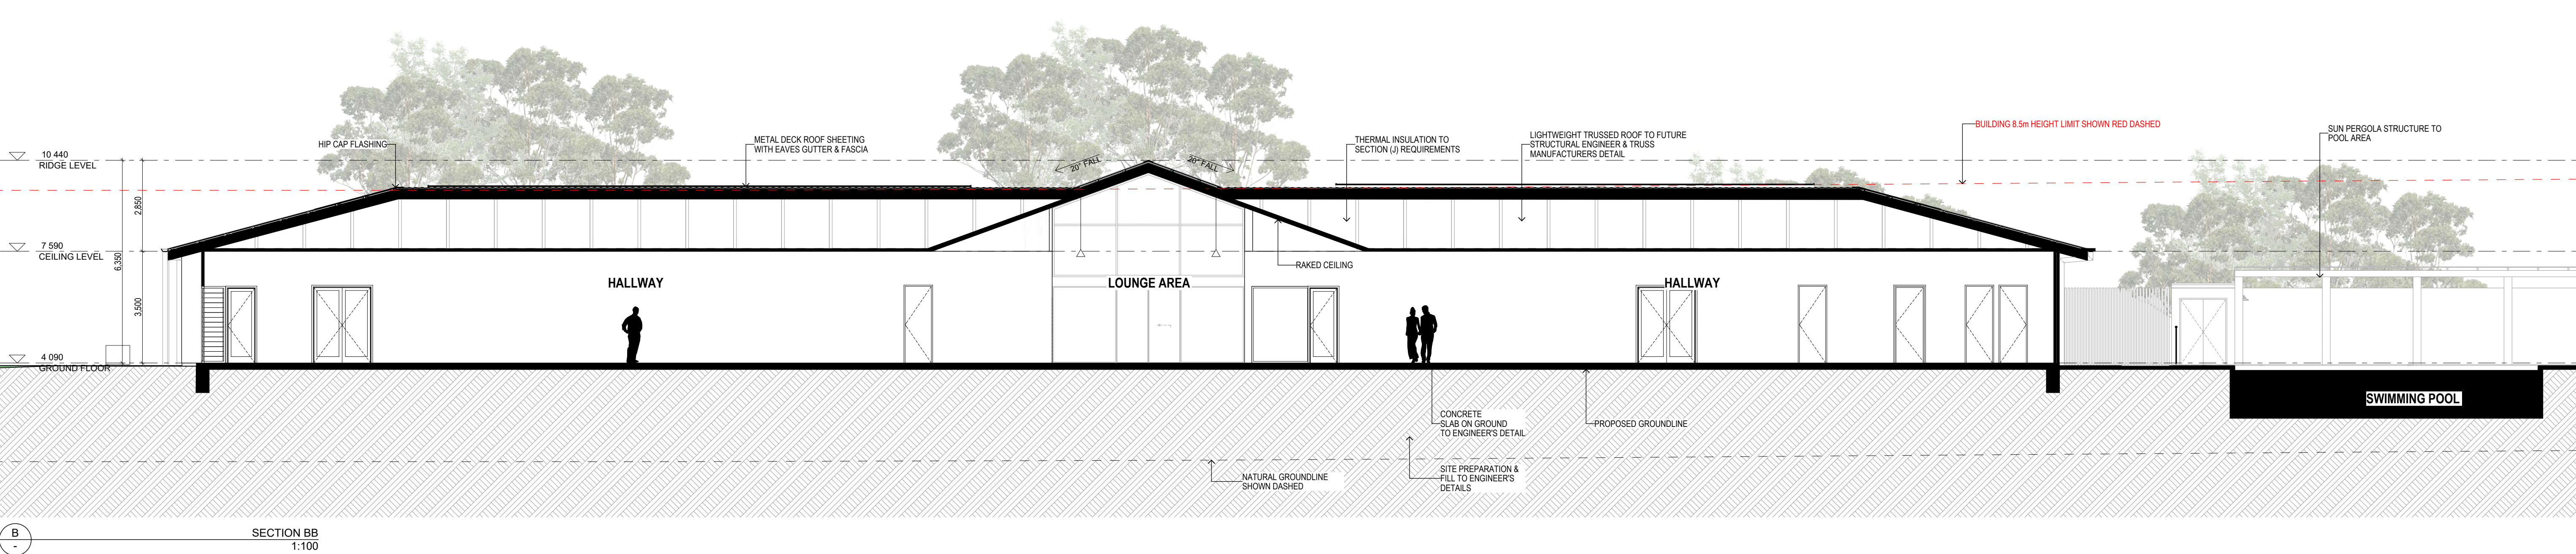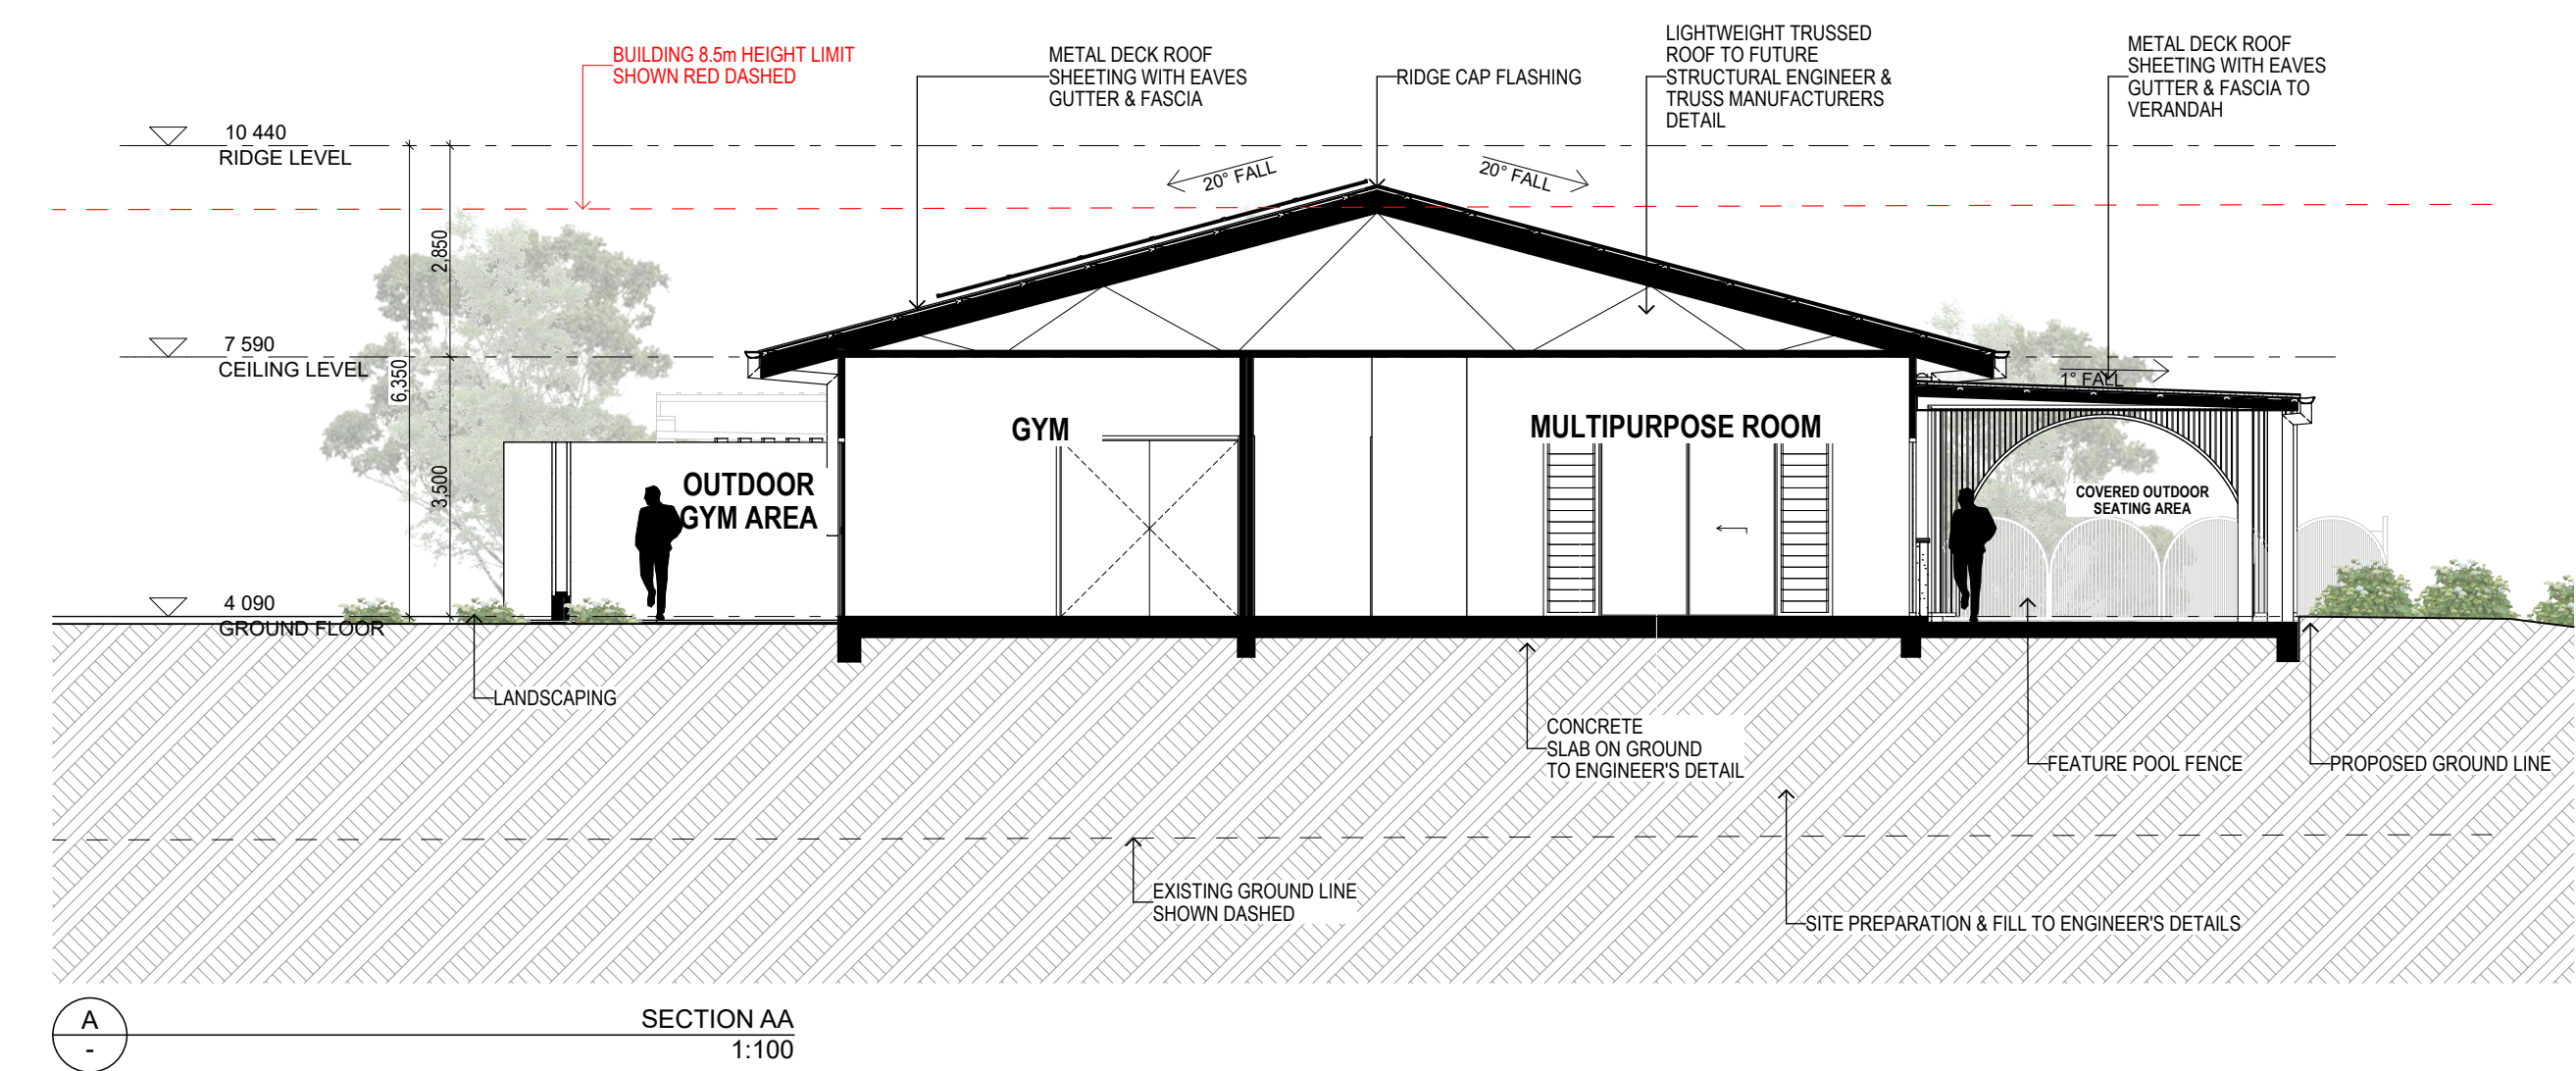

FOR AUTHORITY APPROVAL ONLY  
NOT FOR CONSTRUCTION

PO Box 601 Kotara  
NSW 2286 Ph: 49524425  
Nominated Architect: Daniel Hadley 8209  
**Notes:**  
The information contained in the document is copyright and may not be used or reproduced for any other project or purpose.  
Verify all dimensions and levels on site and report any discrepancies prior to the commencement of work and any ordering of materials.  
Drawings are to be read in conjunction with all contract documents.  
Use figured dimensions only. Do not scale from drawings.  
ELK Designs cannot guarantee the accuracy of content and format for copies of drawings issued electronically.  
The completion of the issue details checked and authorised section below is confirmation of the value of the drawing. The drawing shall not be used for construction unless endorsed 'For Construction' and authorised for issue.

**Consultants**

Surveyor  
A200 Johnson  
a 10 506 6300  
e hnter@elkdesign.com.au

Civil Engineer  
A200 Johnson  
a 10 506 6300  
e hnter@elkdesign.com.au

Energy Engineer

Structural Engineer

Landscape Consultant  
Tanya Landgrave Architects  
a 10 403463  
e tash@tashland.com.au

Hydraulic Engineer

| Issue | Description             |
|-------|-------------------------|
| P1    | Issue For Review        |
| P2    | Issue For Review        |
| P3    | For Pre DA              |
| P4    | For Final Co-ordination |
| P5    | Draft DA                |
| A     | For DA                  |
| B     | Revised DA              |

| Date       |
|------------|
| 15/07/2024 |
| 19/07/2024 |
| 6/08/2024  |
| 27/09/2024 |
| 11/10/2024 |
| 17/10/2024 |
| 24/10/2024 |

Project  
**LIFESTYLE LIVING ESTATE**  
Location  
**40-80 & 82 CHAPMANS ROAD  
TUNCURRY**  
Client  
**ALLAM MHE DEVELOPMENTS**

Drawing  
**SECTIONS**

Scale  
1:100 @ A1


DRAWN  
MS/QL

QA CHECKED  
TH


Drawing Number  
**DA400**  
Issue  
**B**  
Project Number  
**24001**

**ELK**  
designs




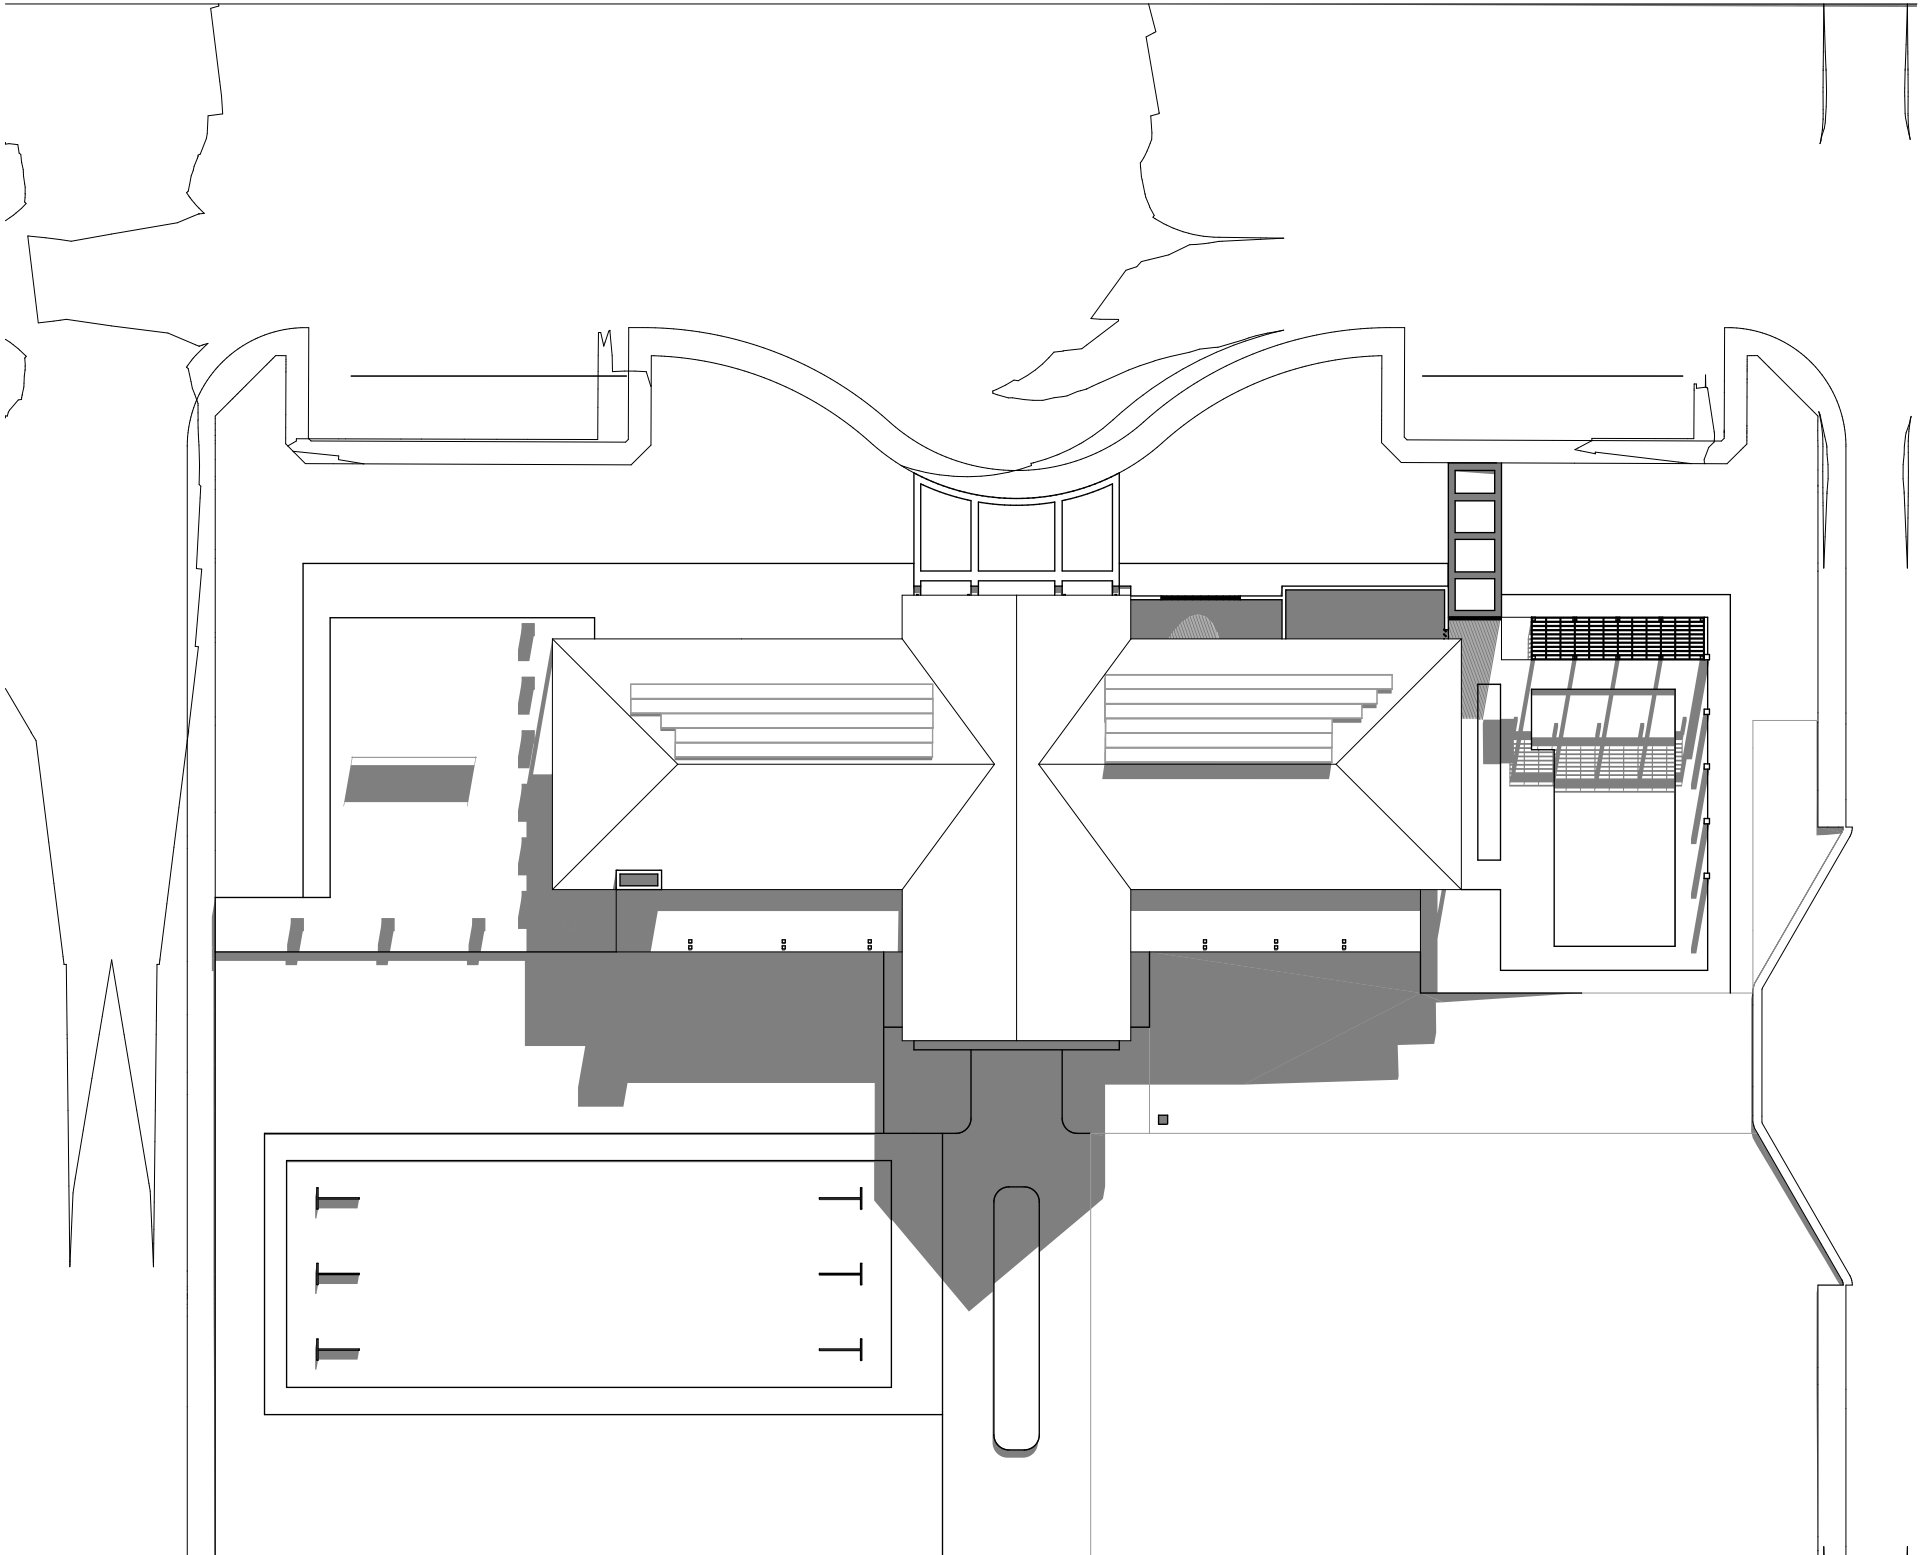


02  
-  
21 JUN at 09:00  
1:500

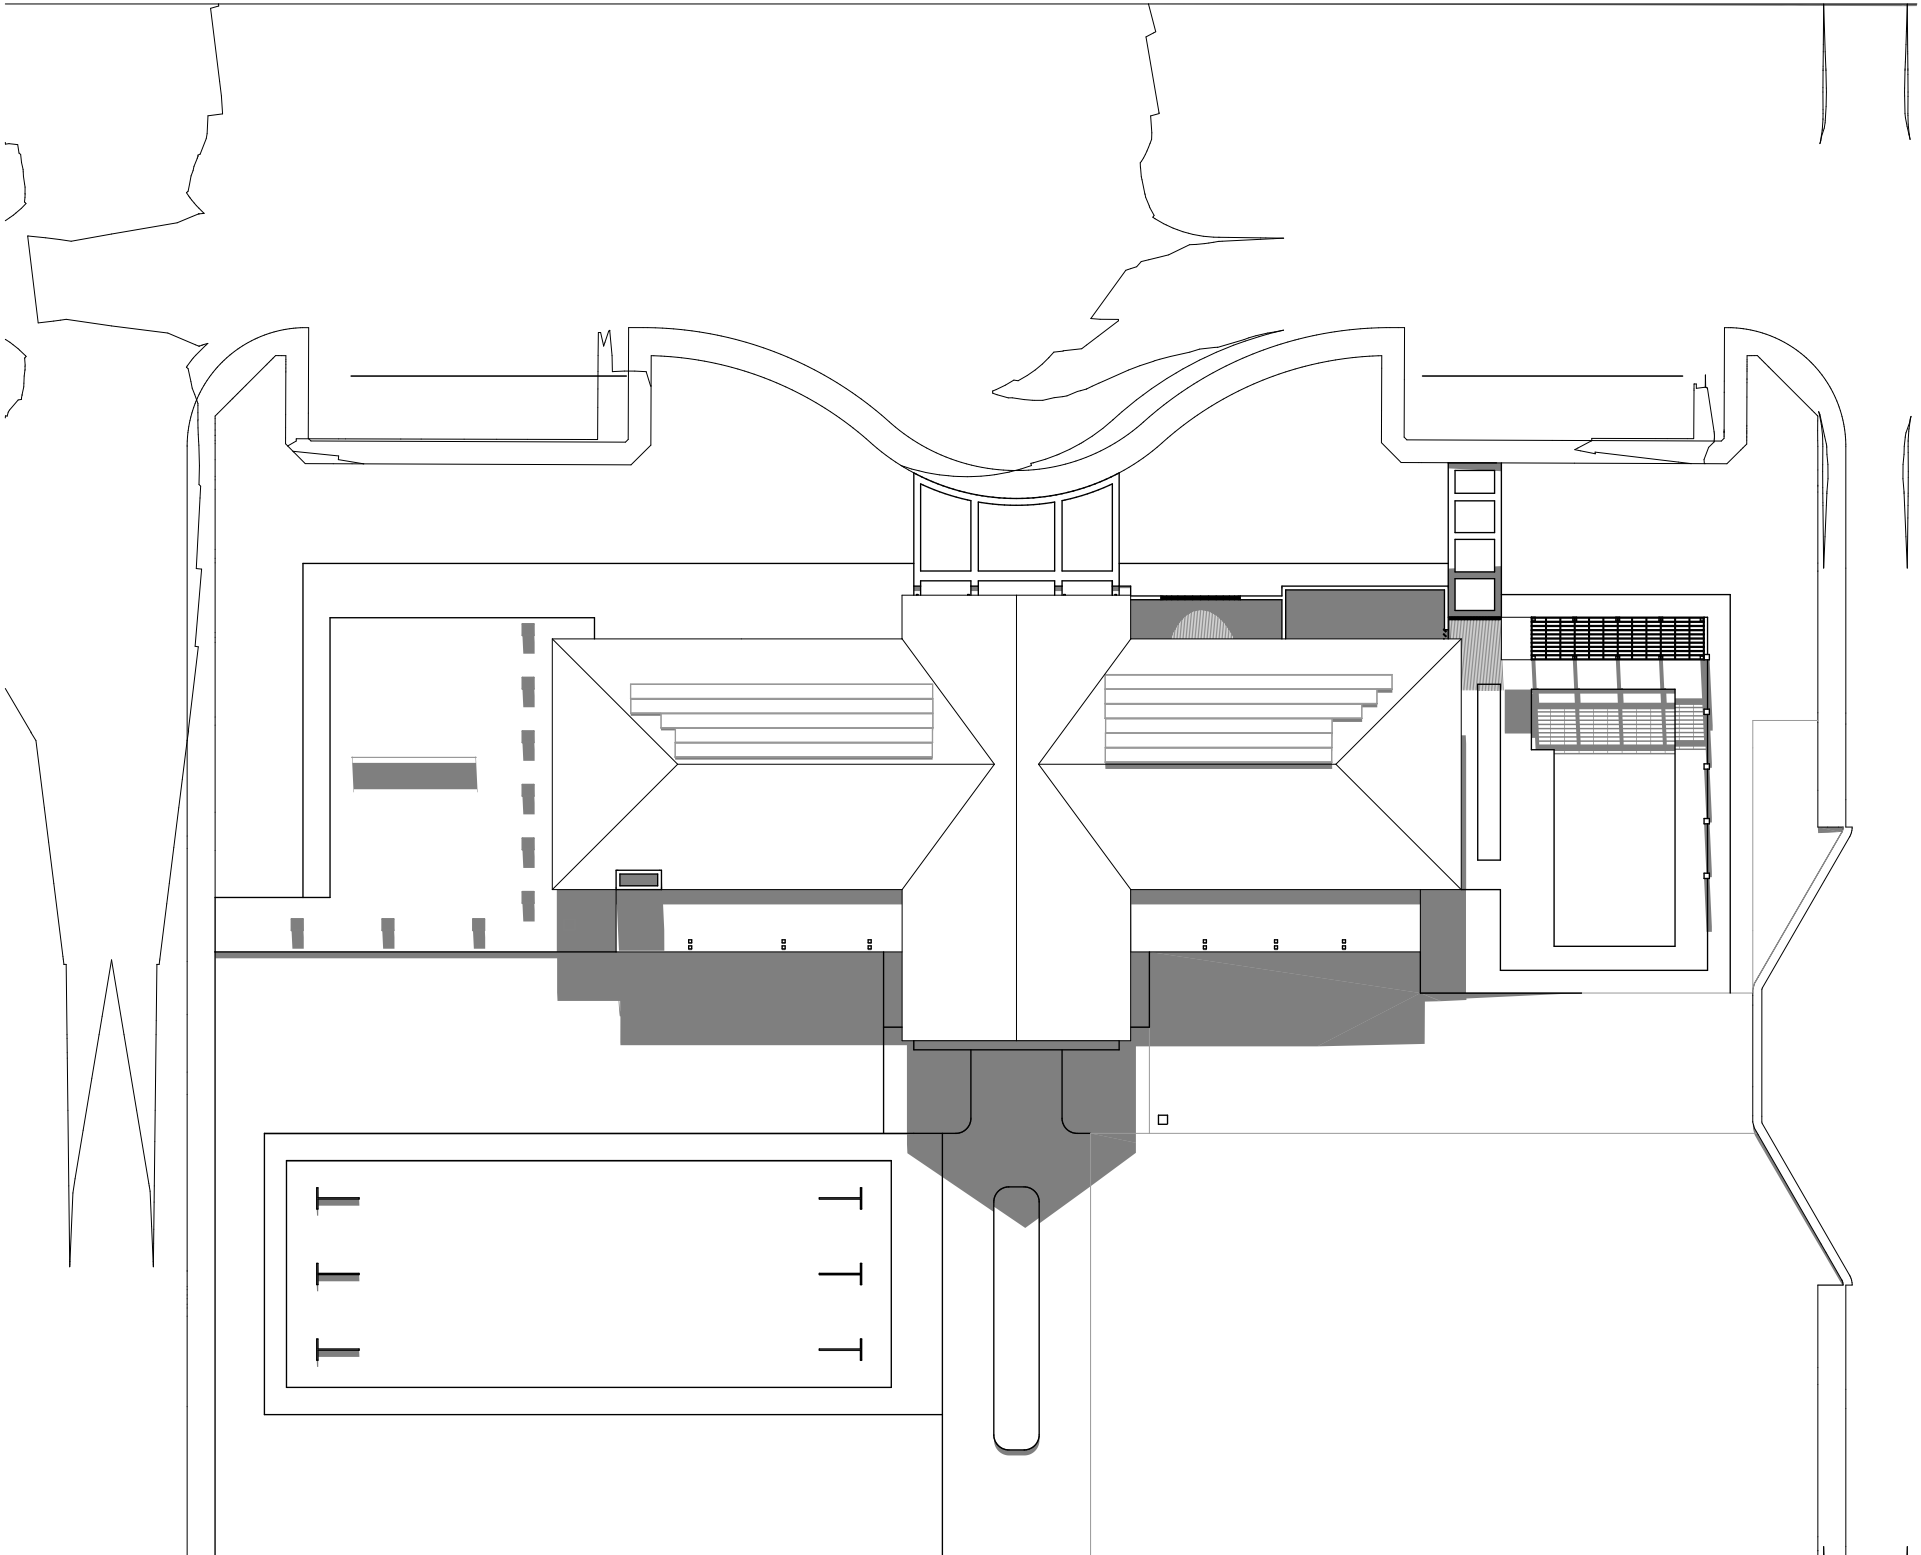

02  
-  
21 JUN at 10:00  
1:500

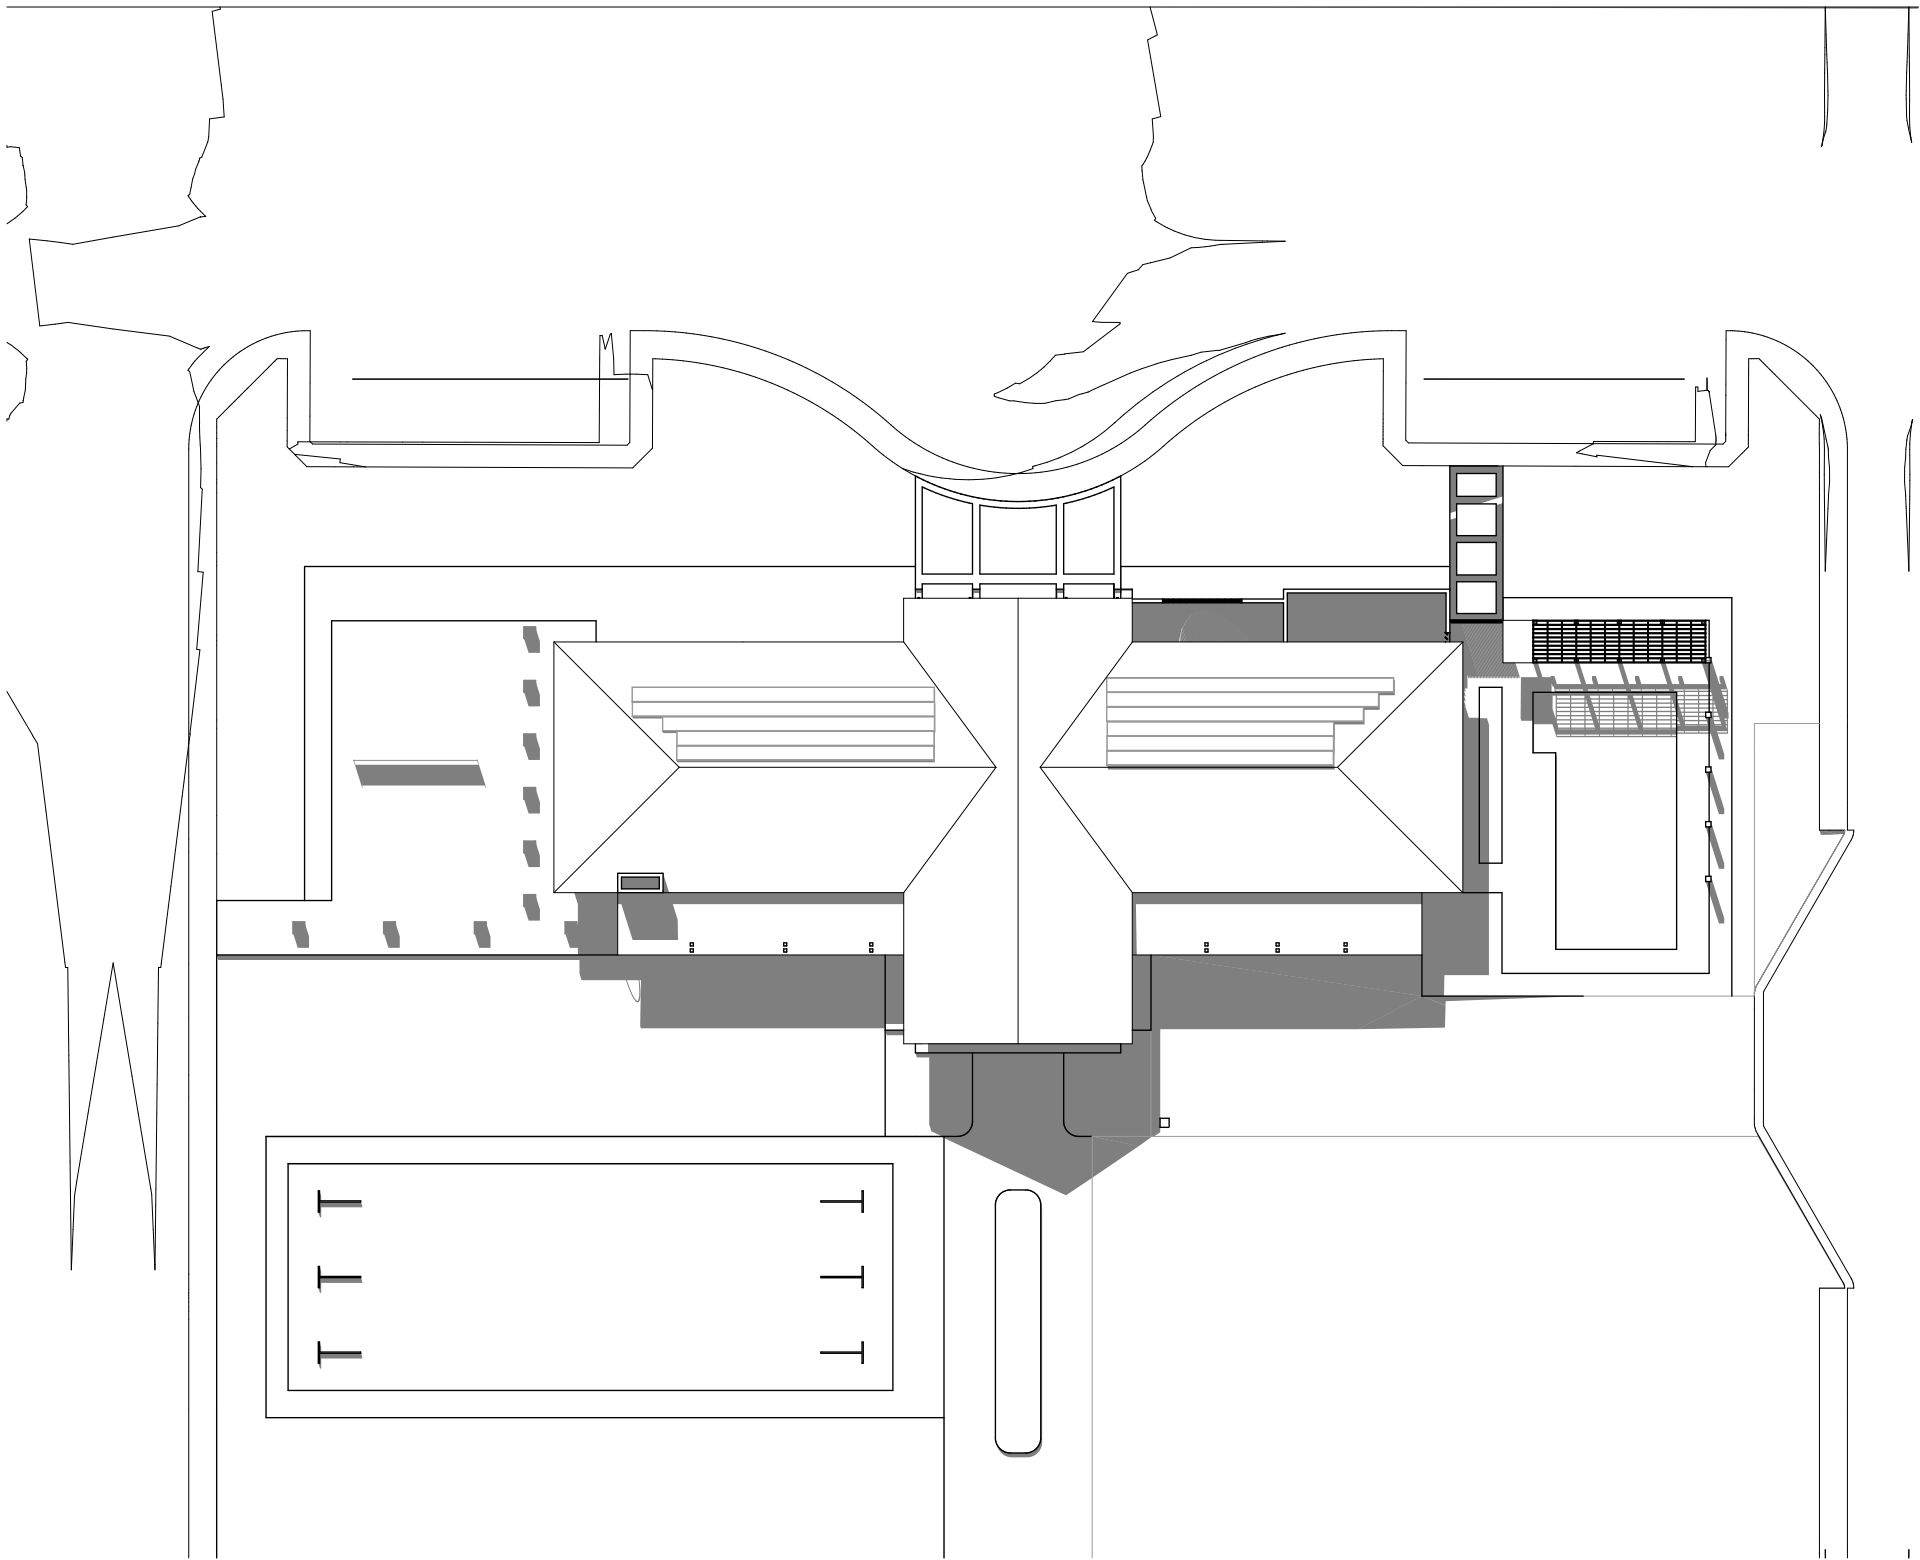


03  
-  
21 JUN at 11:00  
1:500

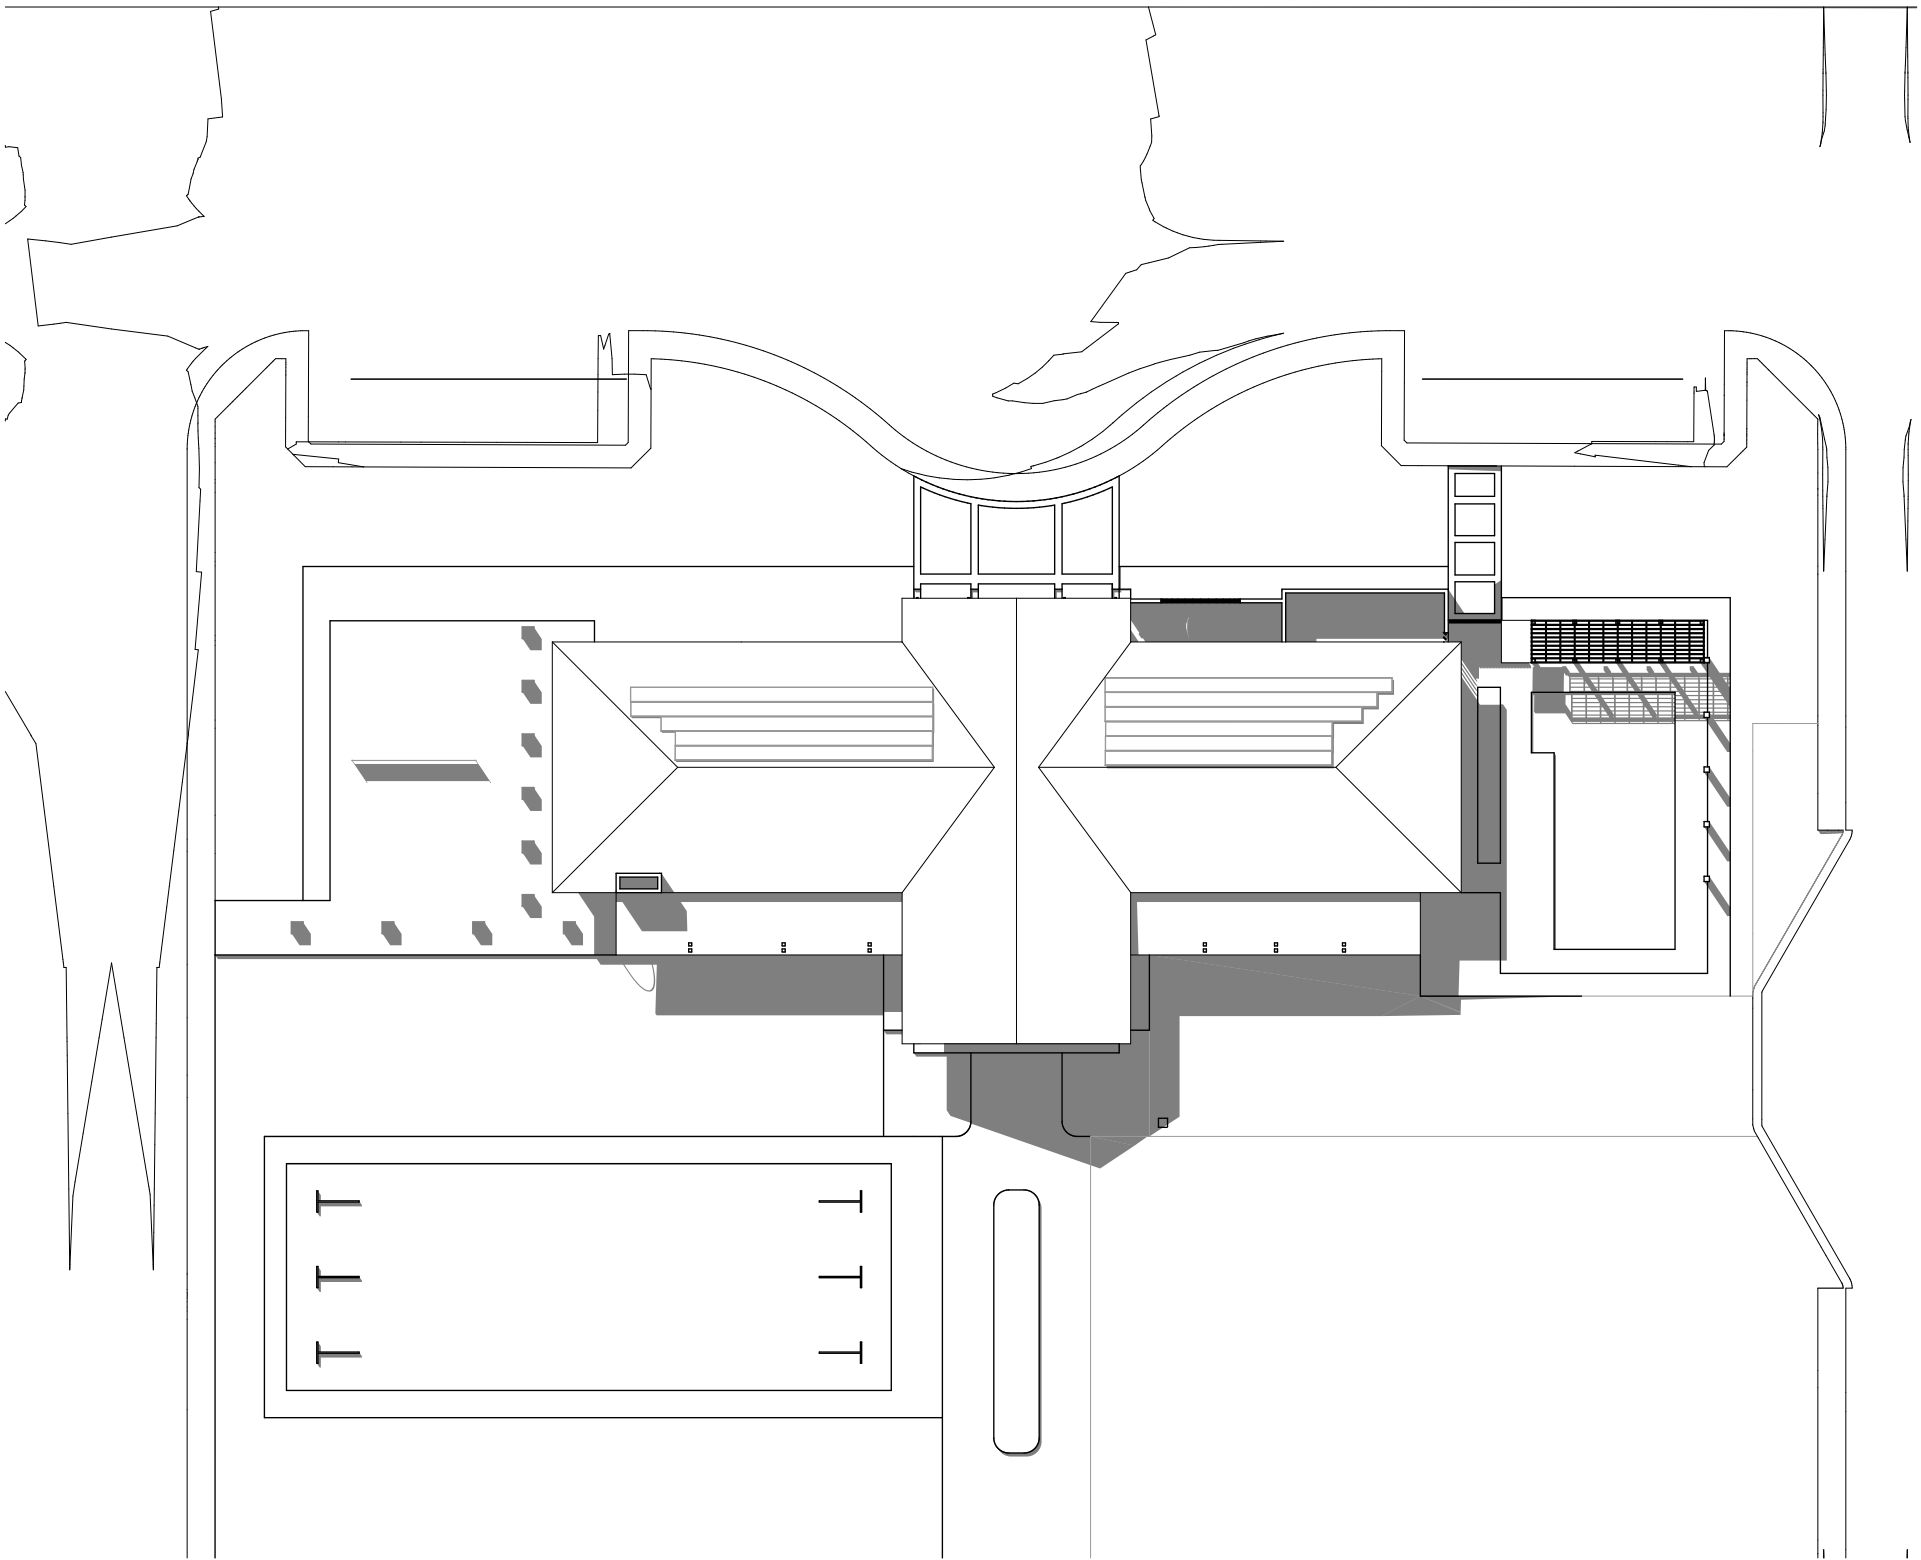

04  
-  
21 JUN at 12:00  
1:500

FOR AUTHORITY APPROVAL ONLY  
NOT FOR CONSTRUCTION

PO Box 601 Kildara  
NSW 2259 Ph: 49524425  
Nominated Architect: Daniel Hadley 8209  
**Notes:**  
The information contained in the document is copyright and may not be used or reproduced for any other project or purpose.  
Verify all dimensions and levels on site and report any discrepancies prior to the commencement of work and any ordering of materials.  
Drawings are to be read in conjunction with all contract documents.  
Use figured dimensions only. Do not scale from drawings.  
ELK Designs cannot guarantee the accuracy of content and format for copies of drawings issued electronically.  
The completion of the issue details checked and authorised section below is confirmation of the status of the drawing. The drawing shall not be used for construction unless endorsed "For Construction" and authorised for issue.

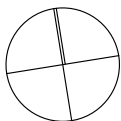

**Consultants**

Surveyor  
A200 Johnson  
p: 02 9551 4300  
e: hurner@elkdesign.com.au

Civil Engineer  
A200 Johnson  
p: 02 9551 4300  
e: hurner@elkdesign.com.au

Energy Engineer

Structural Engineer

Landscape Consultant  
Terra Landscape Architects  
p: 02 85346339  
e: srabecth@terra.com.au

Hydraulic Engineer

| Issue | Description             |
|-------|-------------------------|
| P1    | Issue For Review        |
| P2    | For Pre DA              |
| P3    | For Final Co-ordination |
| P4    | Draft DA                |
| A     | For DA                  |

| Date       |
|------------|
| 19/07/2024 |
| 6/08/2024  |
| 27/09/2024 |
| 11/10/2024 |
| 17/10/2024 |

|          |                                      |
|----------|--------------------------------------|
| Project  | LIFESTYLE LIVING ESTATE              |
| Location | 40-80 & 82 CHAPMANS ROAD<br>TUNCURRY |
| Client   | ALLAM MHE DEVELOPMENTS               |


|         |                          |
|---------|--------------------------|
| Drawing | EXTERNAL SHADOW DIAGRAMS |
| Scale   | 1:500 @ A1               |
| DRAWN   | MS/QL                    |

|            |    |
|------------|----|
| QA CHECKED | TH |
|------------|----|


|                |       |
|----------------|-------|
| Drawing Number | DA900 |
| Issue          | A     |
| Project Number | 24001 |






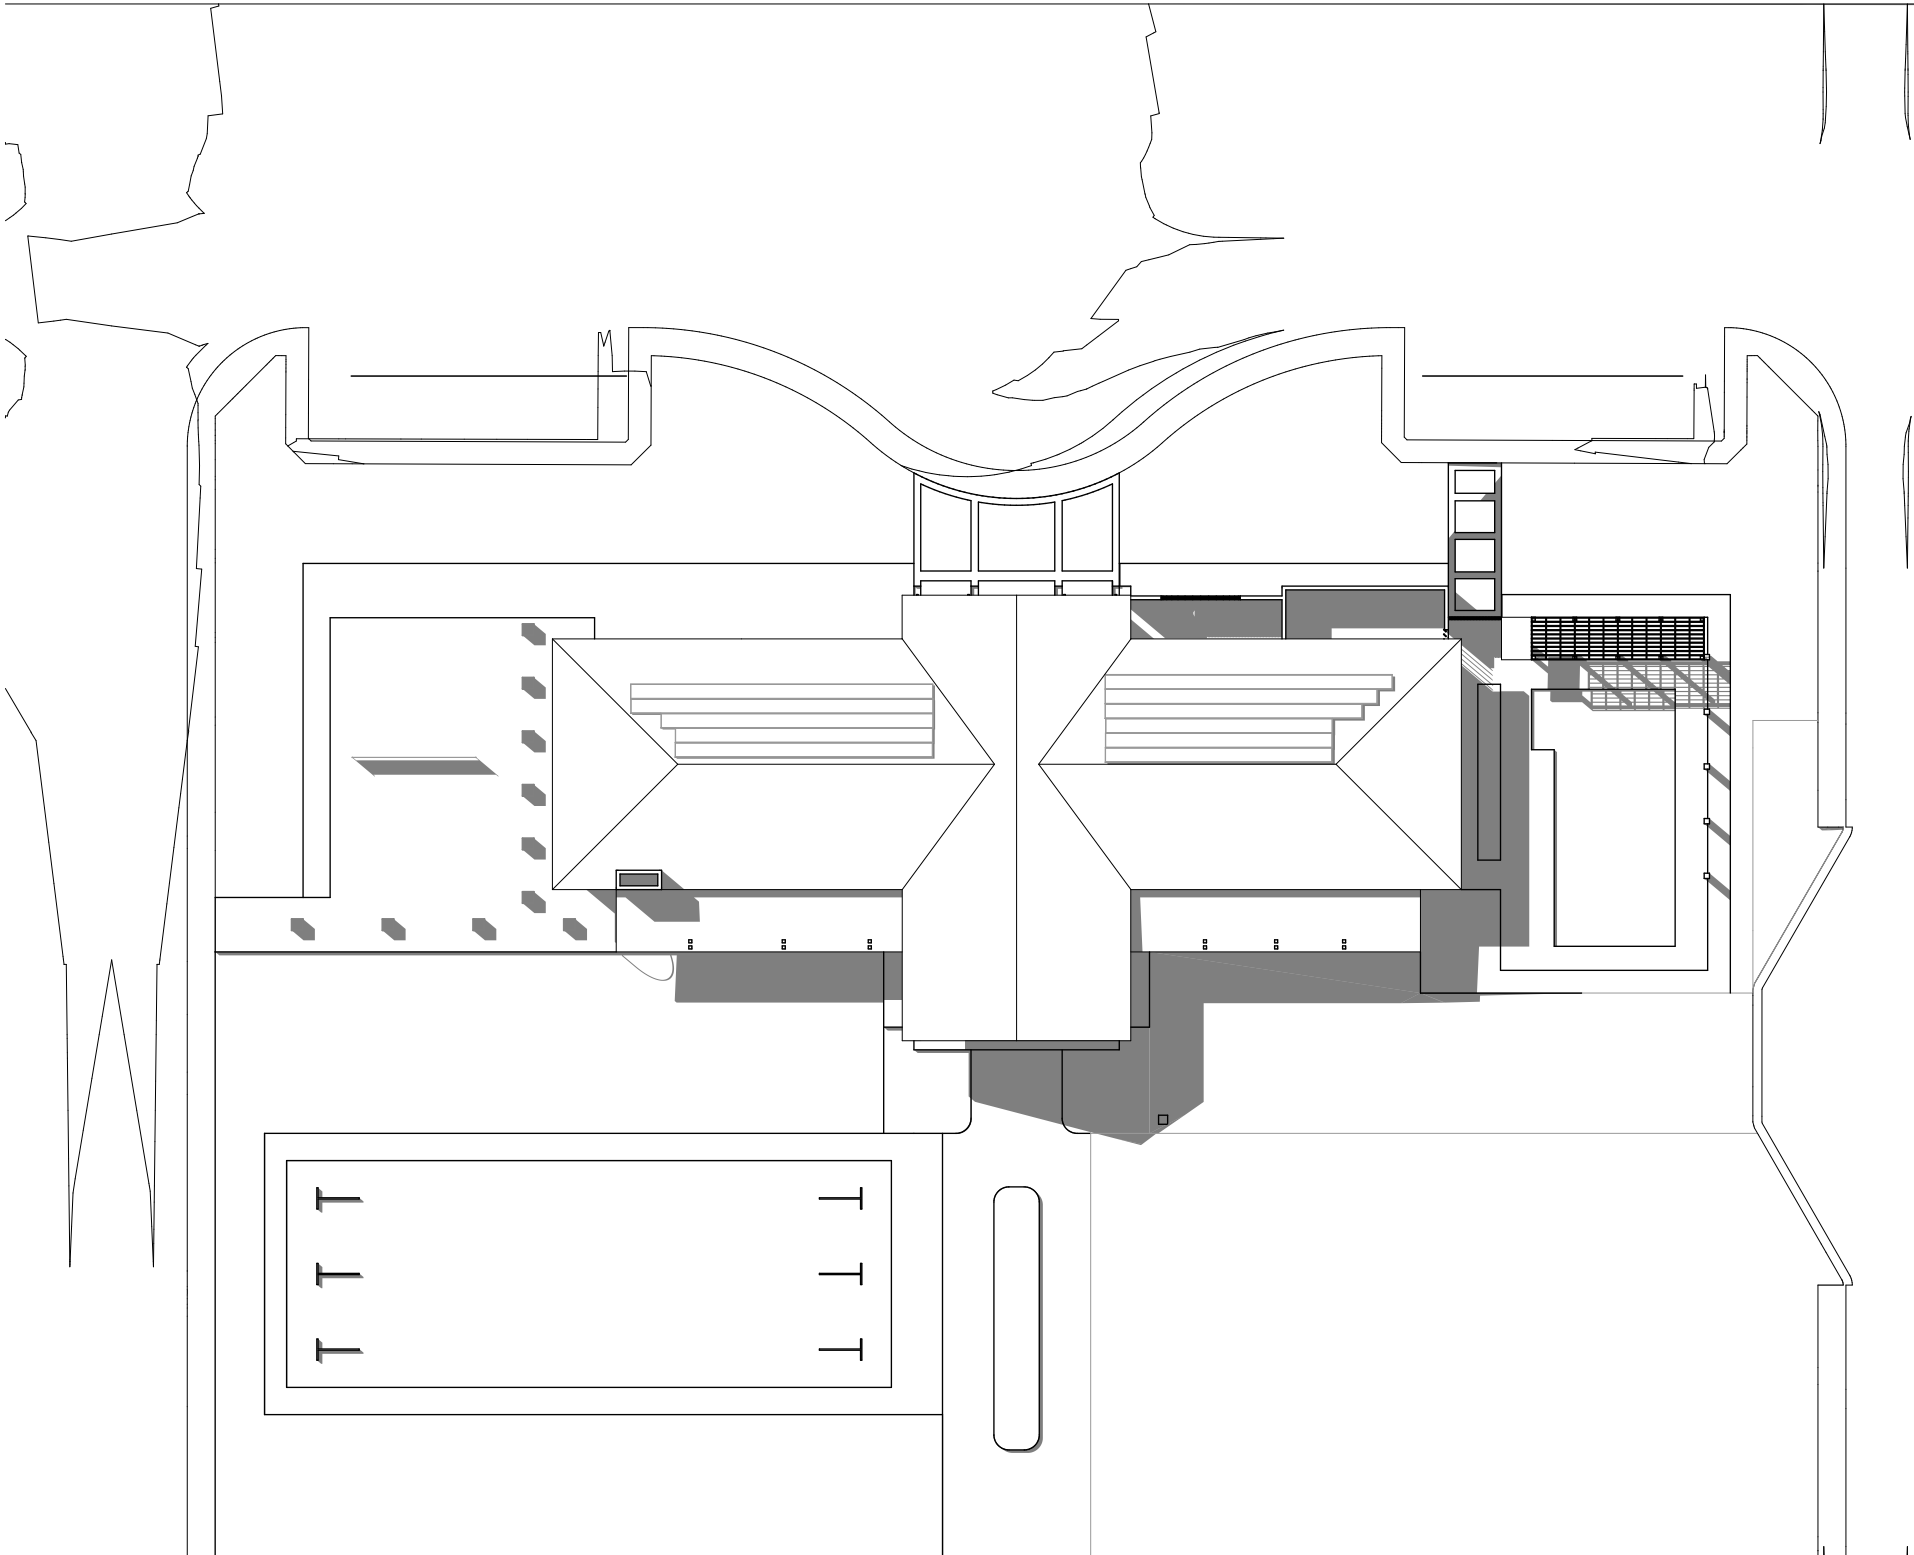

01  
-  
21 JUN at 13:00  
1:500

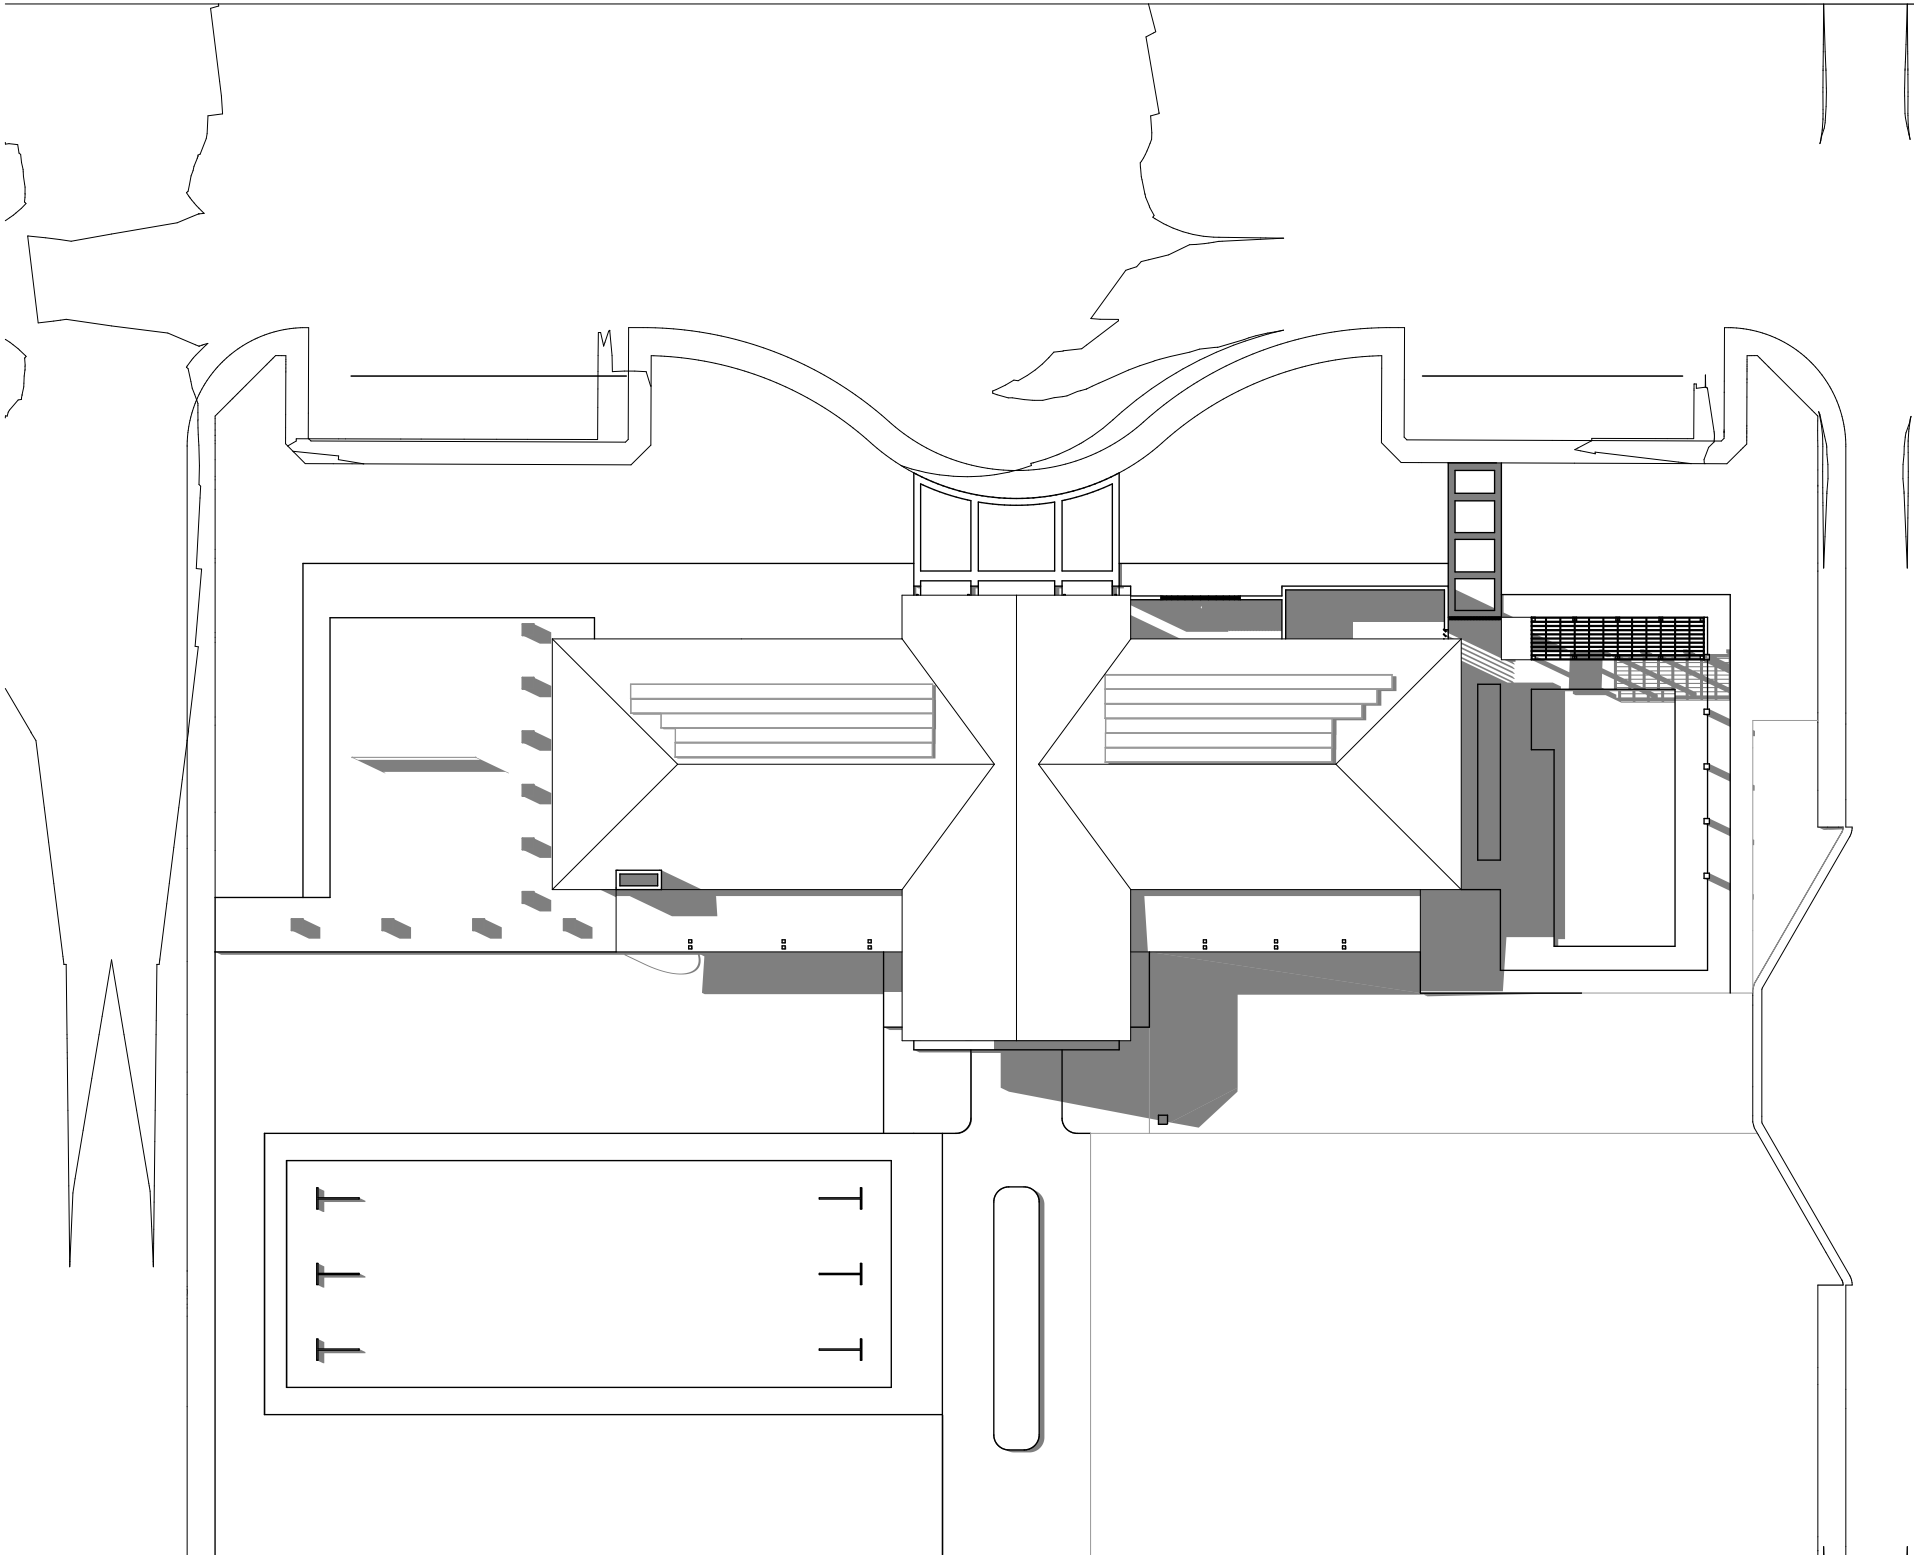


02  
-  
21 JUN at 14:00  
1:500

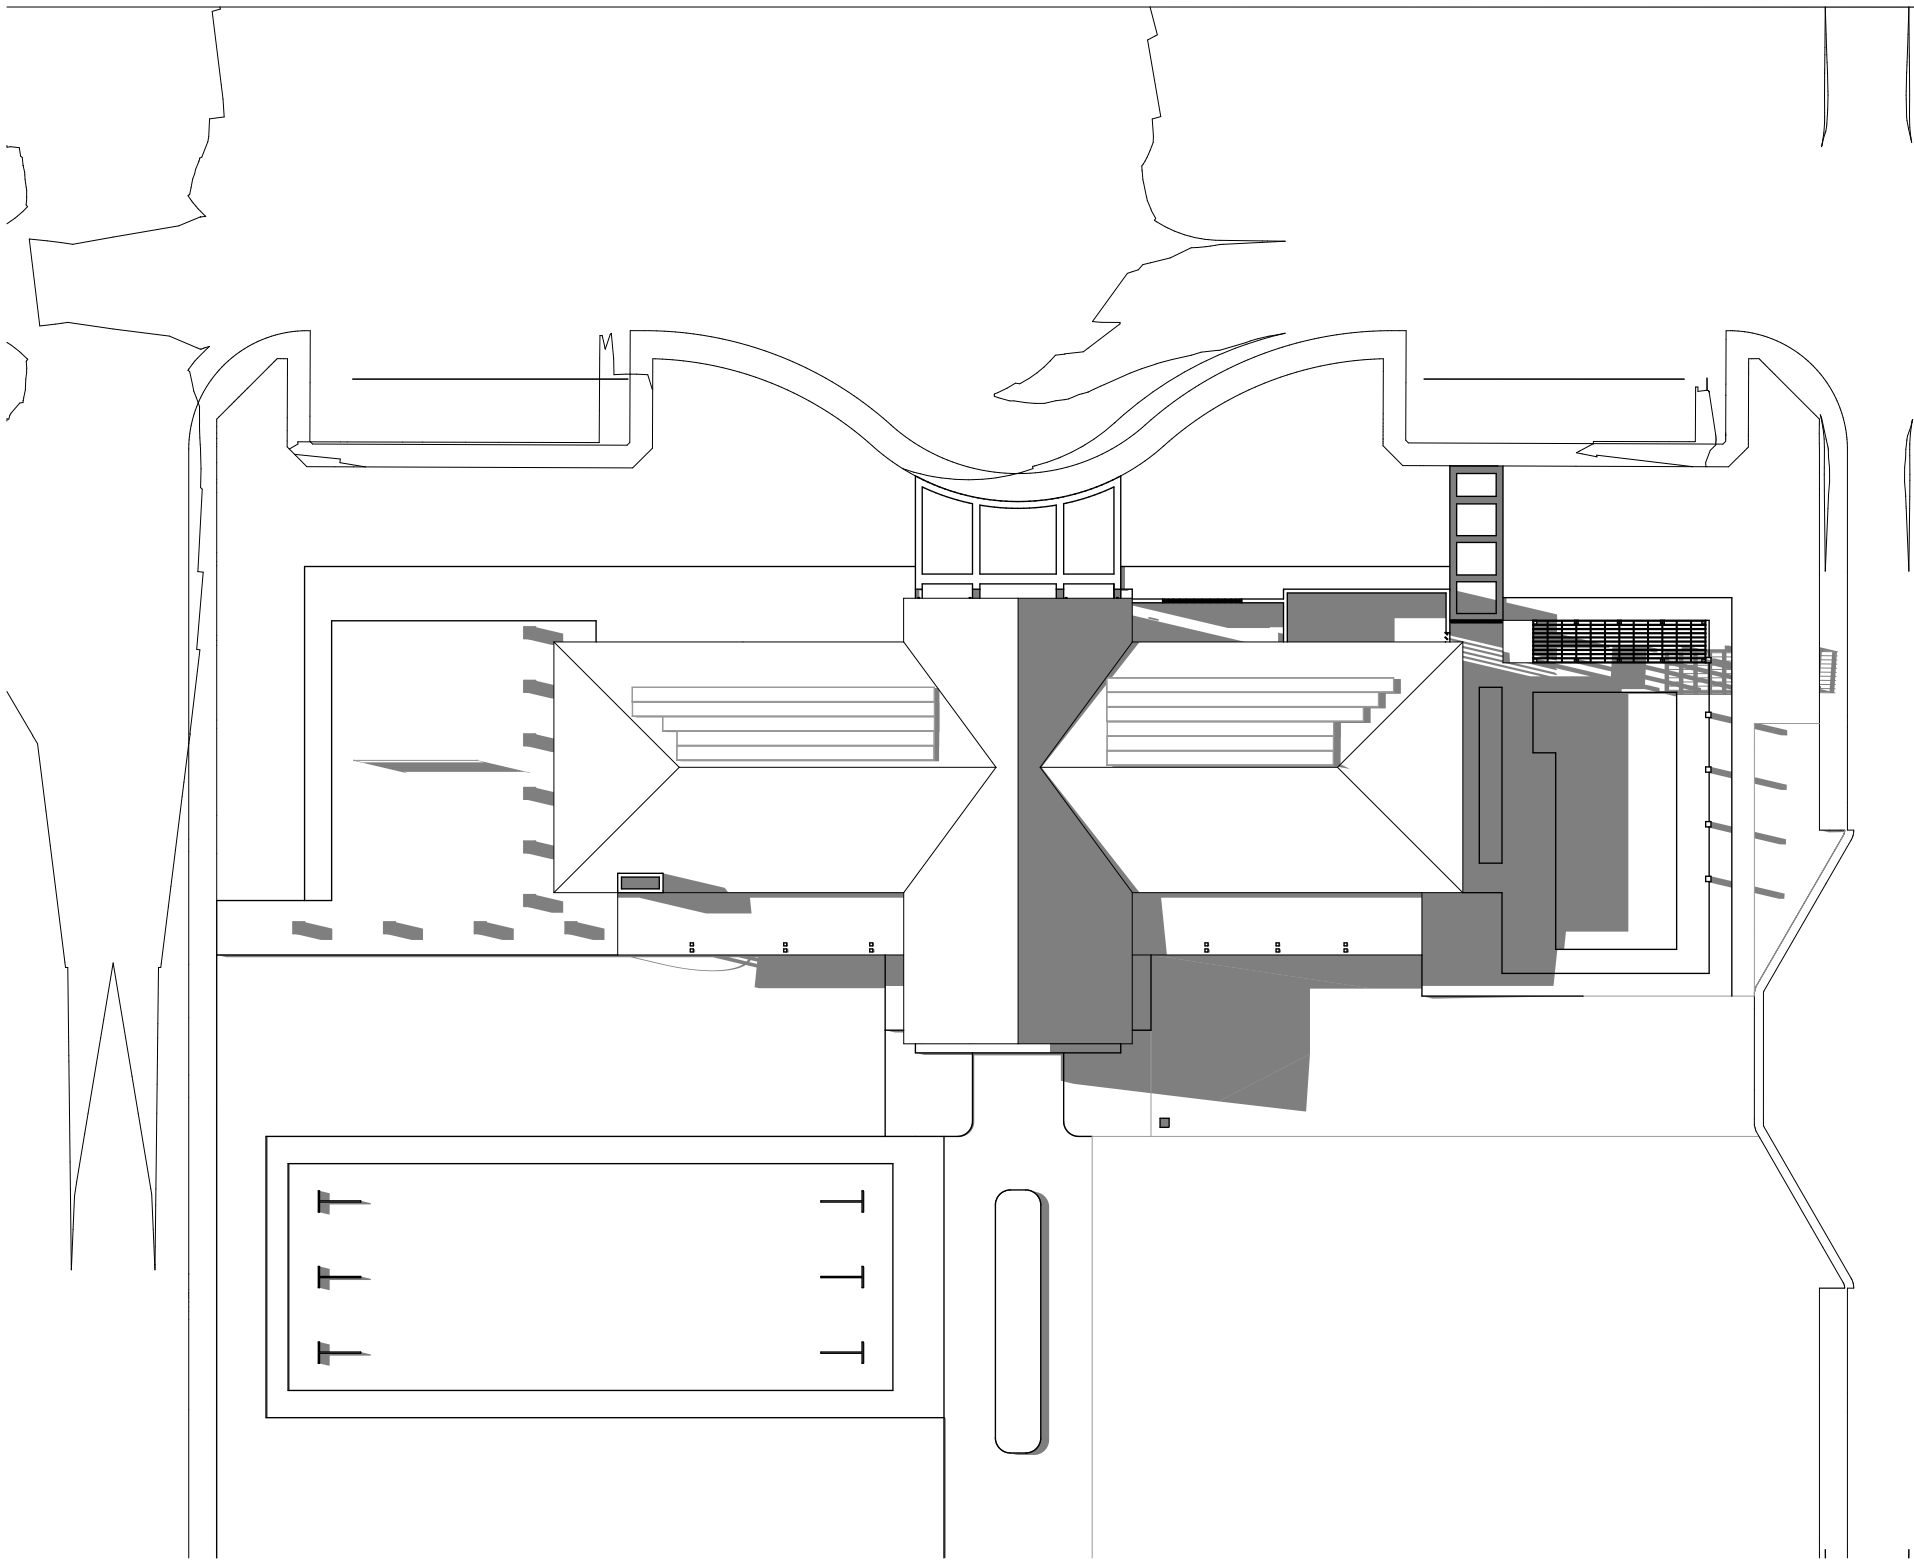

03  
-  
21 JUN at 15:00  
1:500

FOR AUTHORITY APPROVAL ONLY  
NOT FOR CONSTRUCTION

PO Box 601 Kildara  
NSW 2259 Ph: 49524425  
Nominated Architect: Daniel Hadley 8209  
**Notes:**  
The information contained in this document is copyright and may not be used or reproduced for any other project or purpose.  
Verify all dimensions and levels on site and report any discrepancies prior to the commencement of work and any ordering of materials.  
Drawings are to be read in conjunction with all contract documents.  
Use figured dimensions only. Do not scale from drawings.  
ELK Designs cannot guarantee the accuracy of content and format for copies of drawings issued electronically.  
The completion of this issue details checked and authorised section below is confirmation of the status of the drawing. The drawing shall not be used for construction unless endorsed 'For Construction' and authorised for issue.

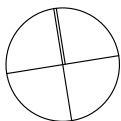

Consultants

Surveyor  
A200 Johnson  
p 02 9558 4300  
e hunte@elkdesign.com.au

Civil Engineer  
A200 Johnson  
p 02 9558 4300  
e hunte@elkdesign.com.au

Energy Engineer

Structural Engineer

Hydraulic Engineer

Landscape Consultant  
Terra Landscape Architects  
p 02 8534633  
e srashedt@terra.com.au

| Issue | Description             |
|-------|-------------------------|
| P1    | Issue For Review        |
| P2    | For Pre DA              |
| P3    | For Final Co-ordination |
| P4    | Draft DA                |
| A     | For DA                  |

| Date       |
|------------|
| 19/07/2024 |
| 6/08/2024  |
| 27/09/2024 |
| 11/10/2024 |
| 17/10/2024 |

|          |                                      |
|----------|--------------------------------------|
| Project  | LIFESTYLE LIVING ESTATE              |
| Location | 40-80 & 82 CHAPMANS ROAD<br>TUNCURRY |
| Client   | ALLAM MHE DEVELOPMENTS               |


|         |                          |
|---------|--------------------------|
| Drawing | EXTERNAL SHADOW DIAGRAMS |
| Scale   | 1:500 @ A1               |
| DRAWN   | MS/QL                    |

|            |    |
|------------|----|
| QA CHECKED | TH |
|------------|----|

|                |       |
|----------------|-------|
| Drawing Number | DA901 |
| Issue          | A     |
| Project Number | 24001 |






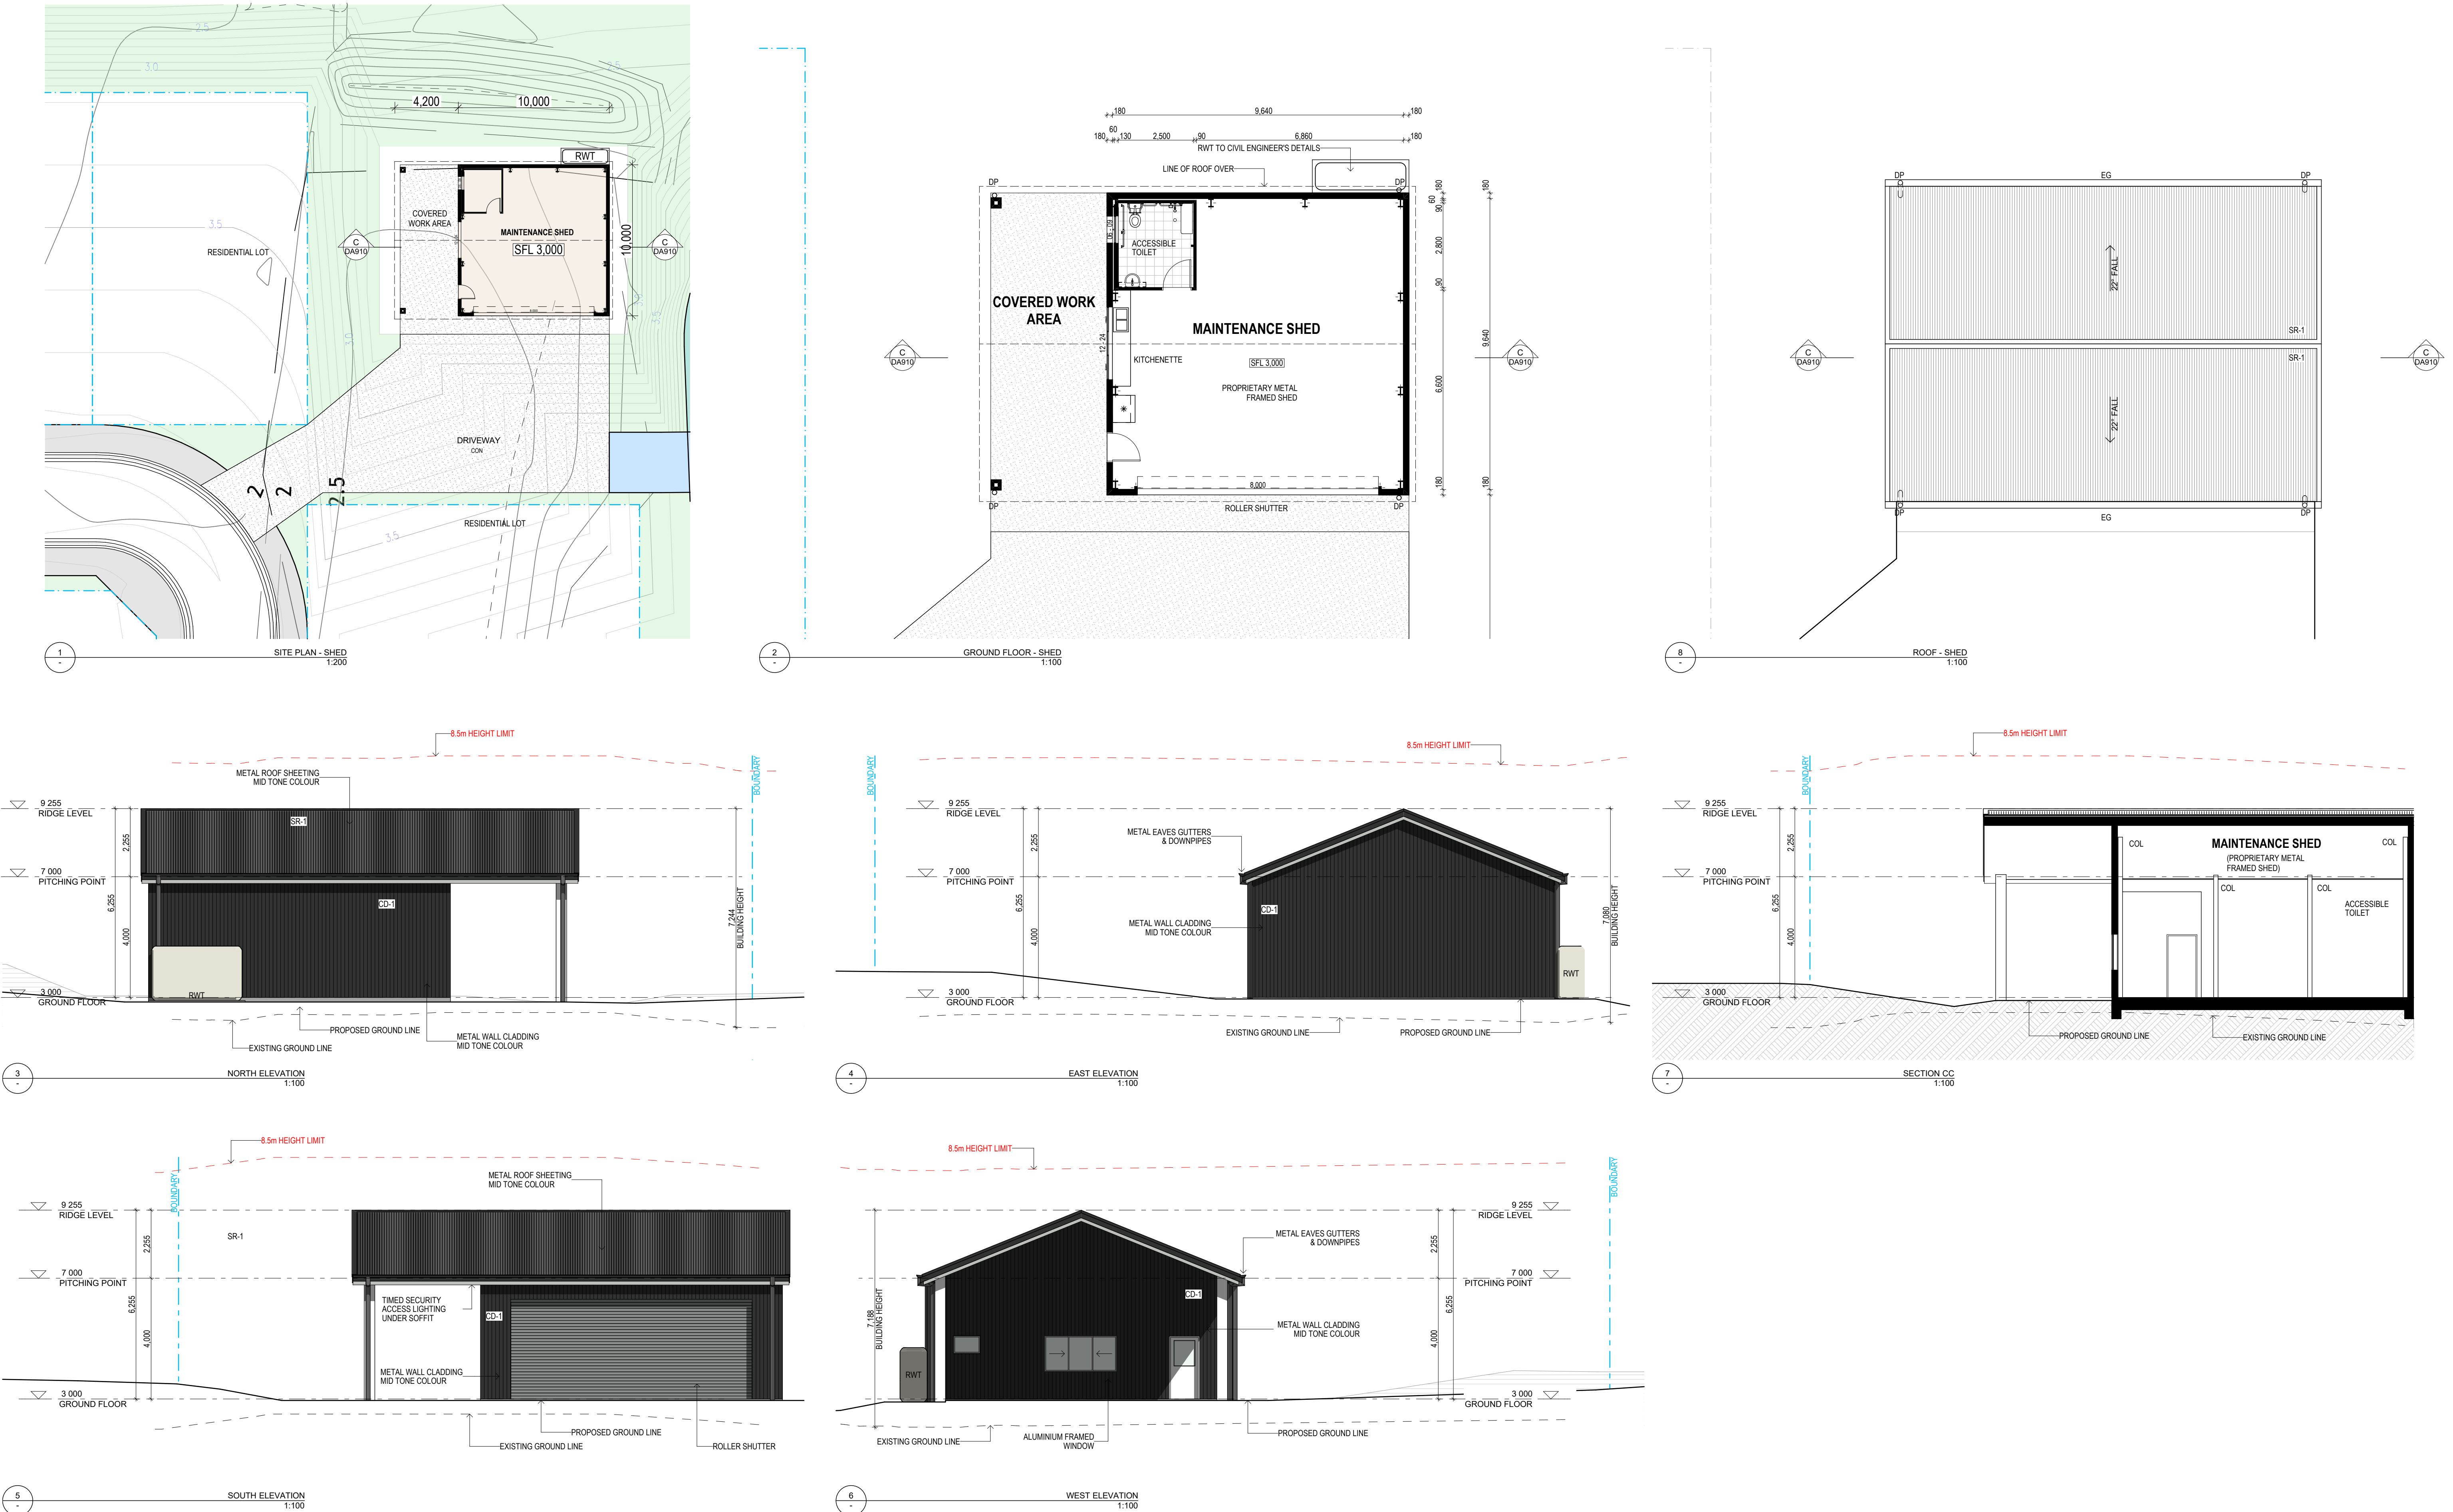


FOR AUTHORITY APPROVAL ONLY  
NOT FOR CONSTRUCTION




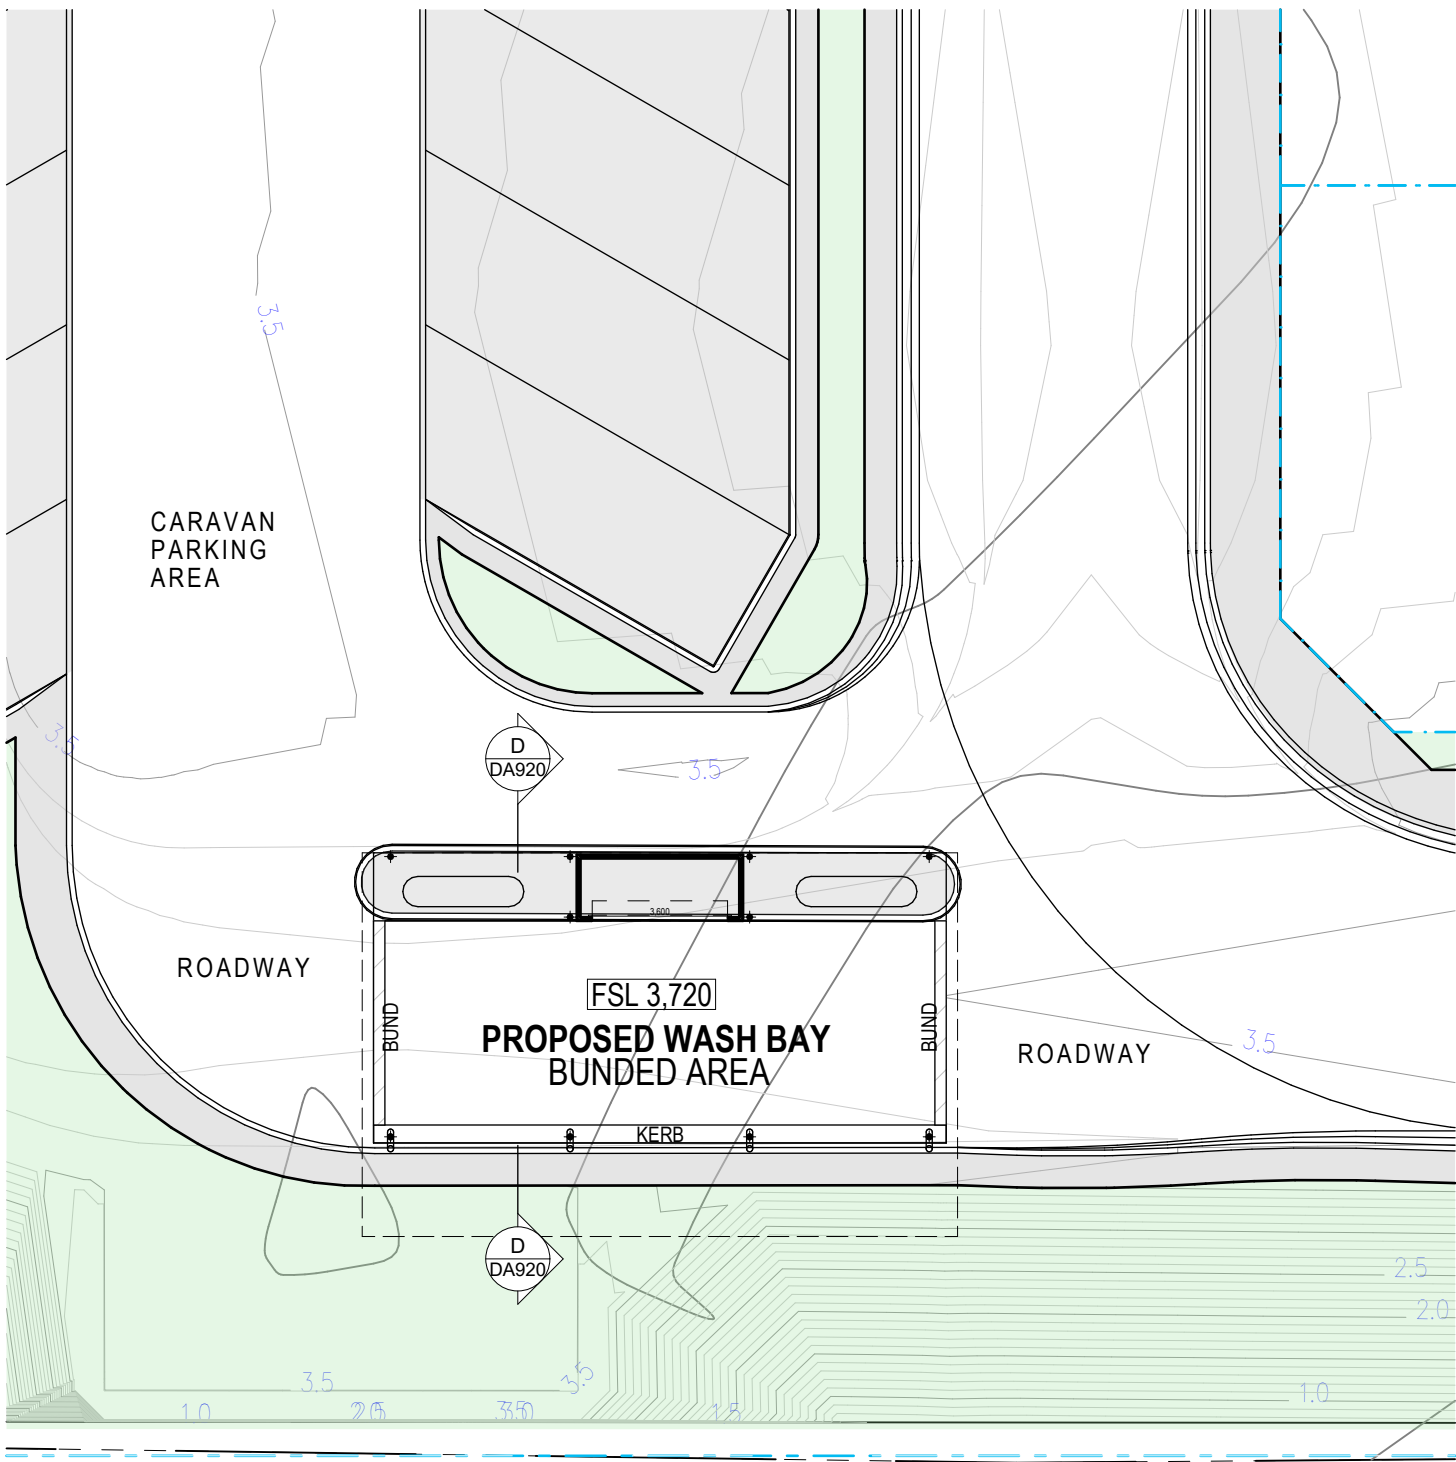


SITE PLAN - WASH BAY  
1:200

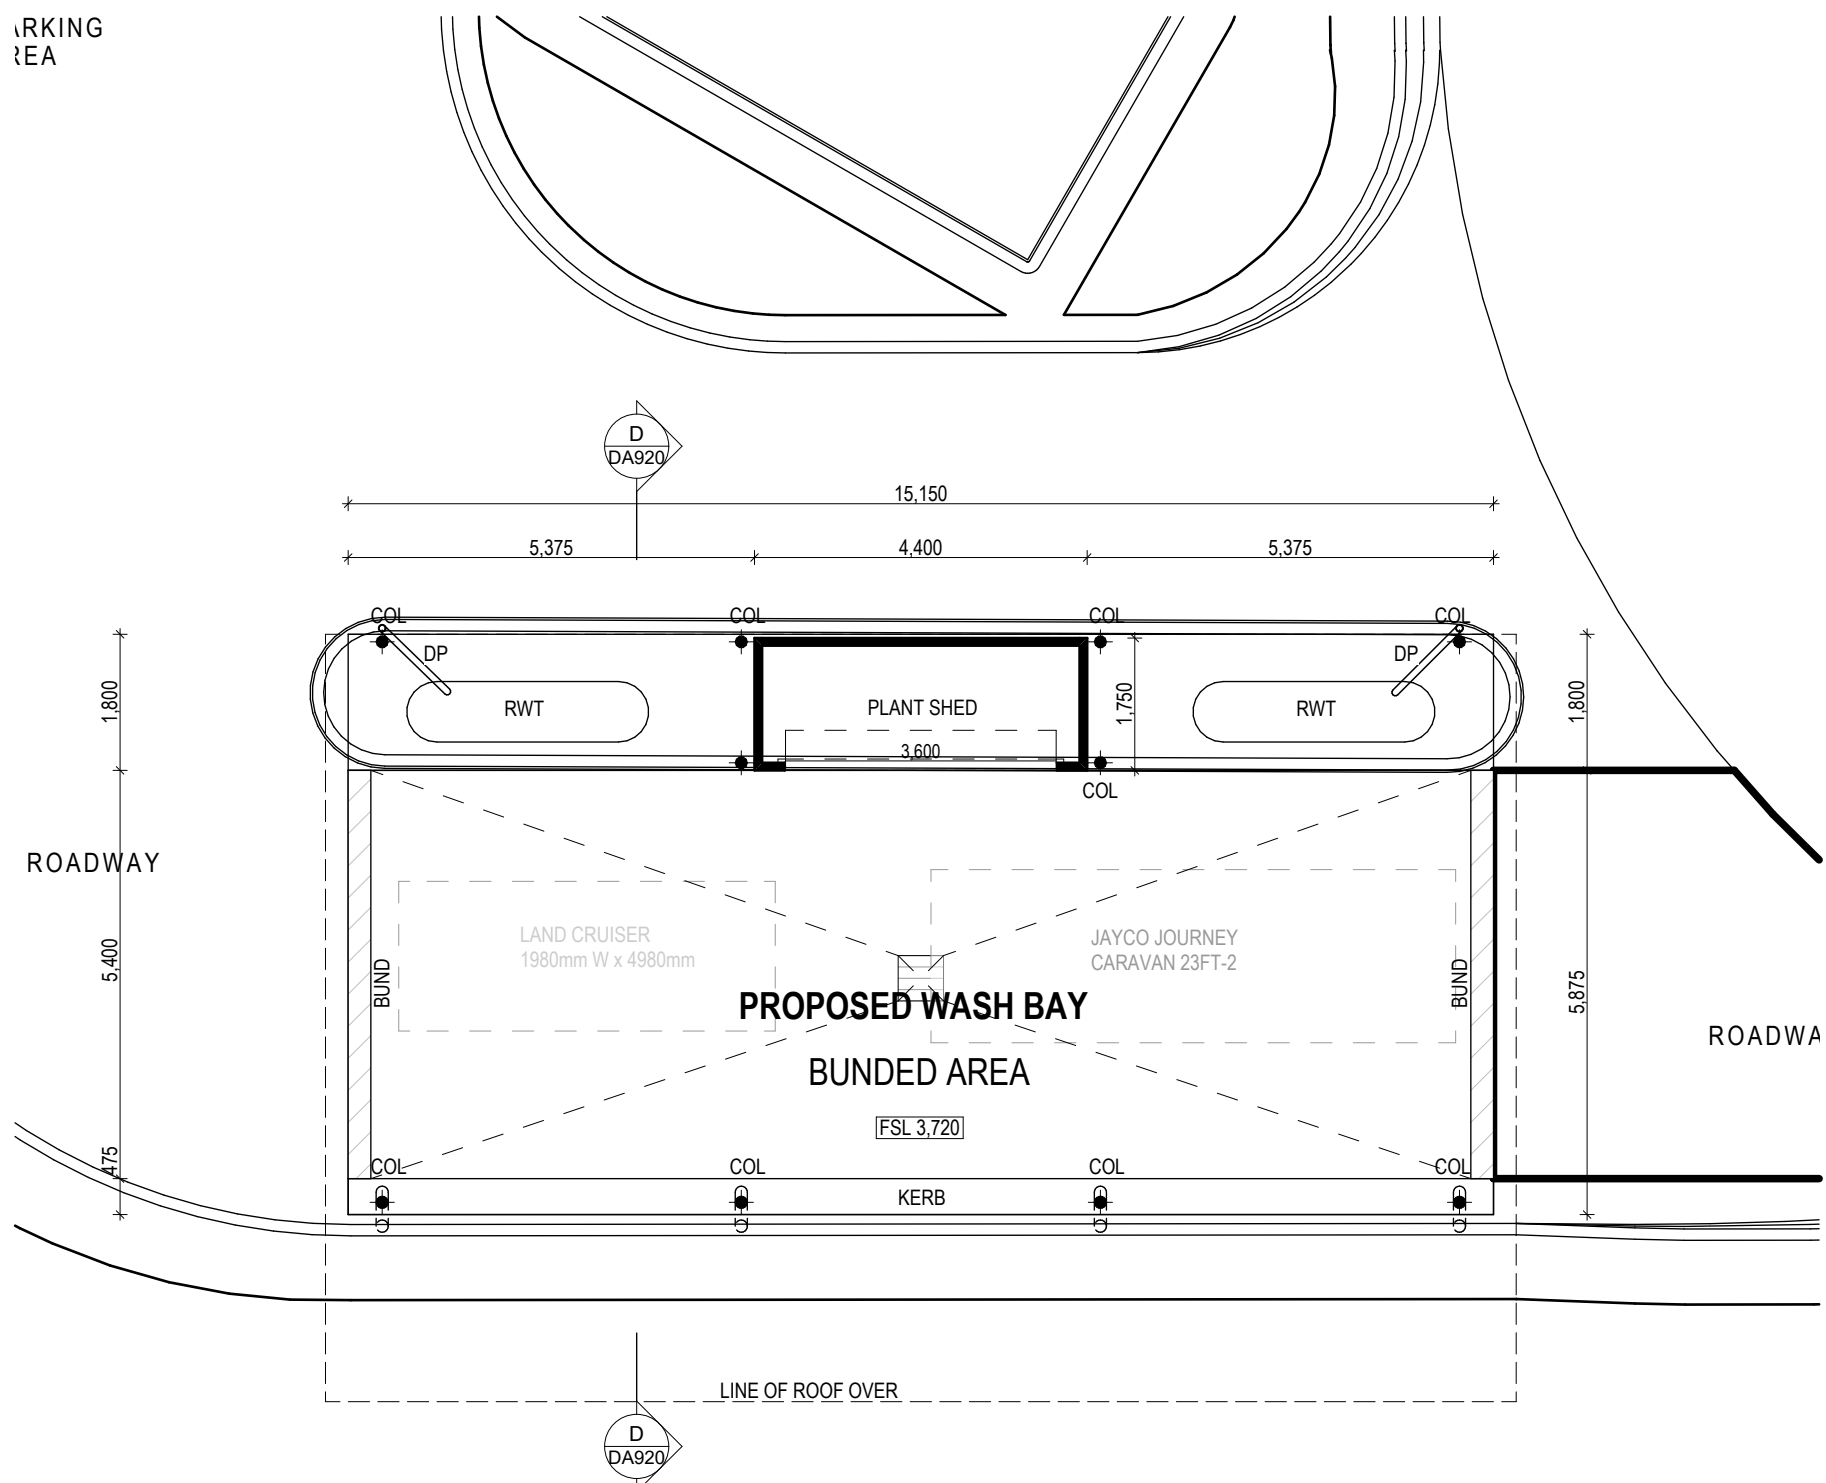


GROUND FLOOR - WASH BAY  
1:100

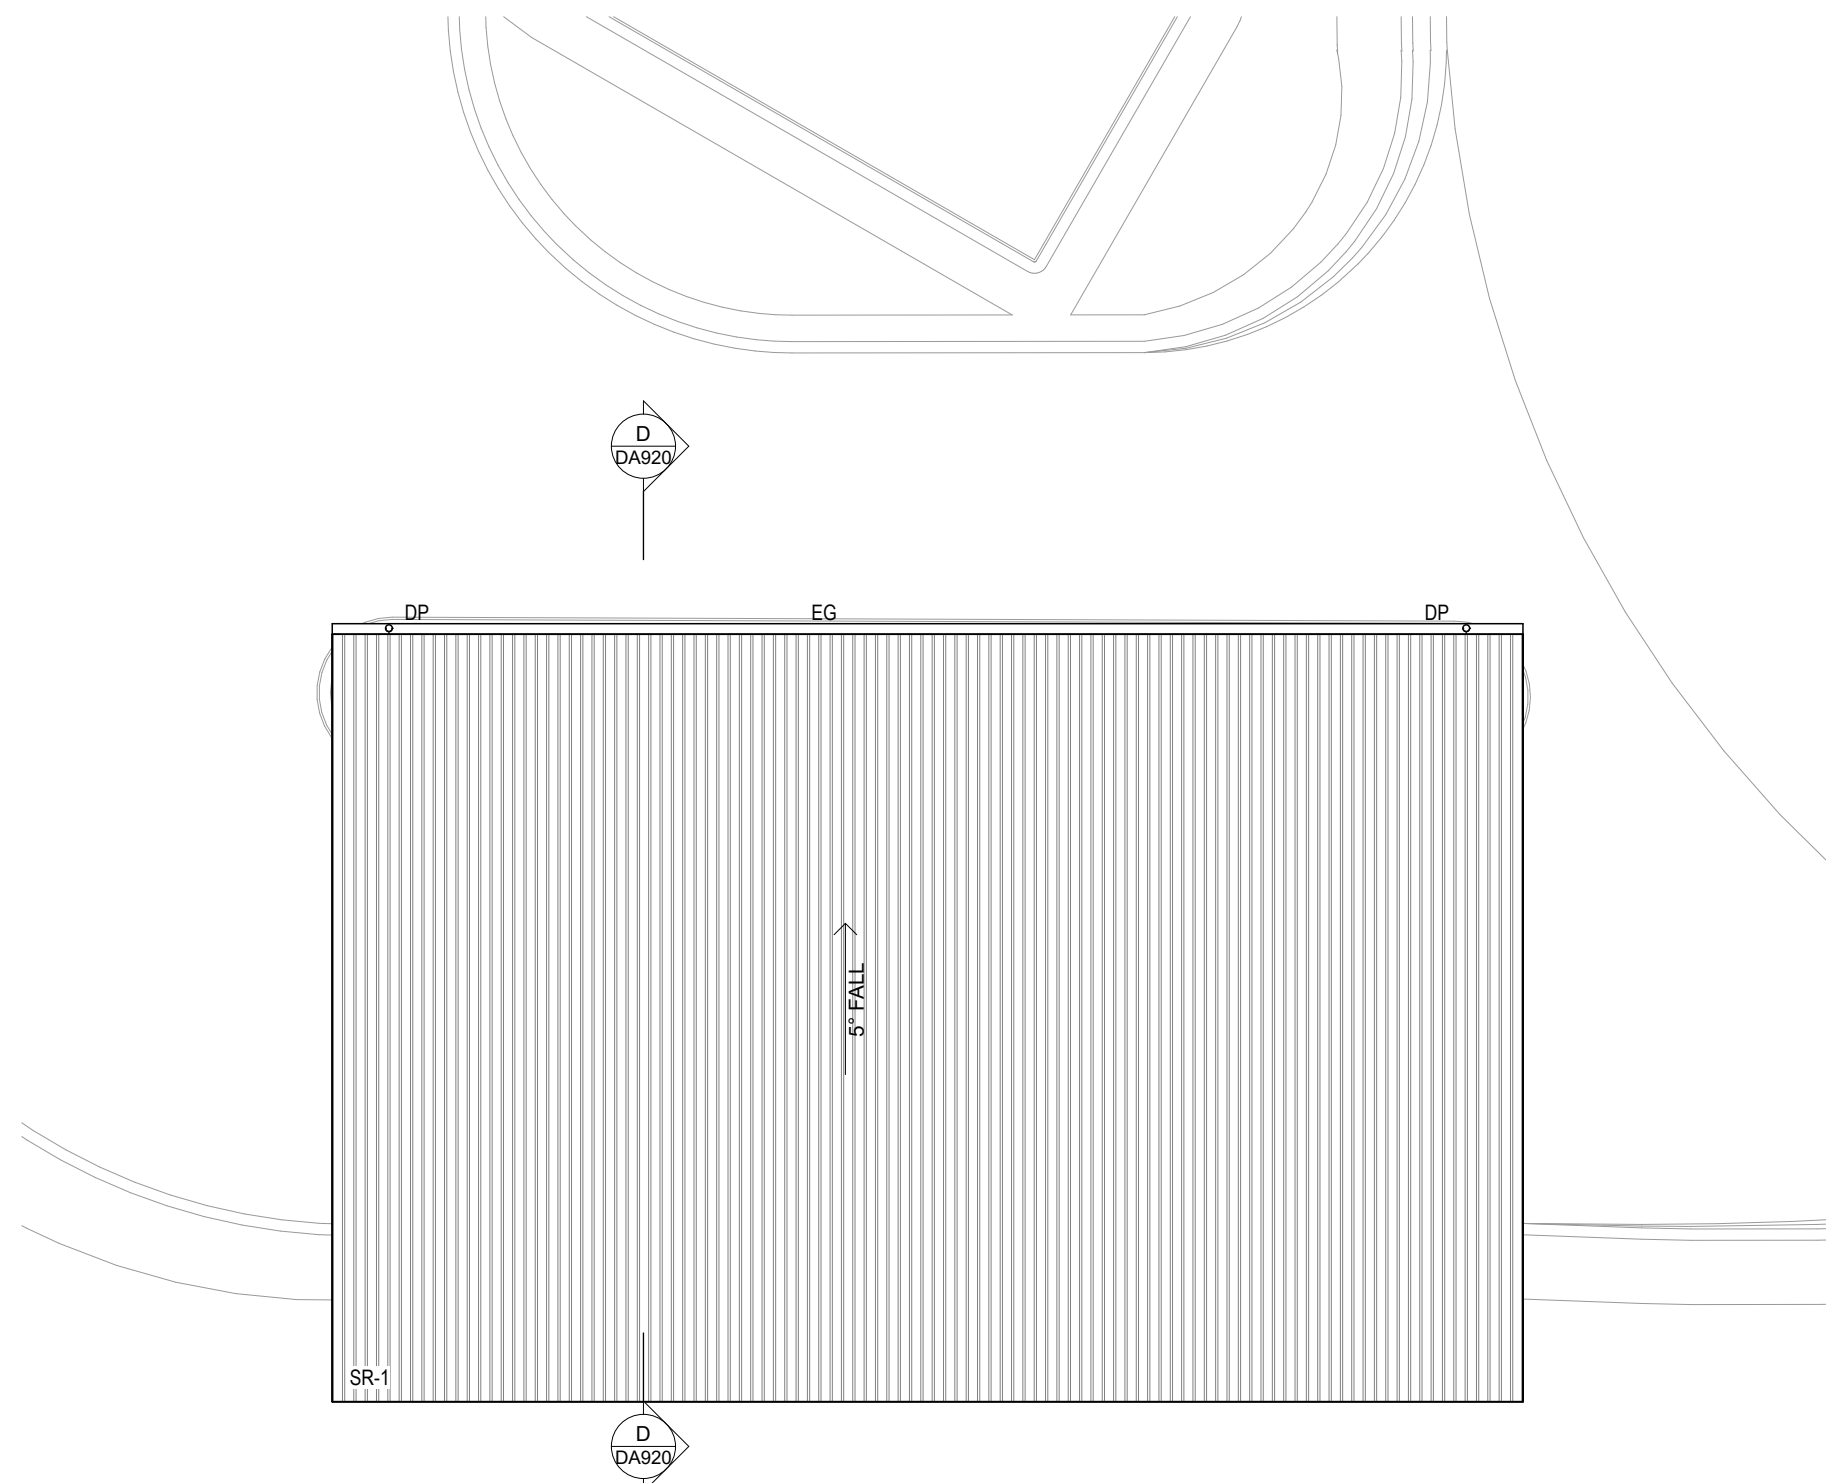


ROOF - WASH BAY  
1:100

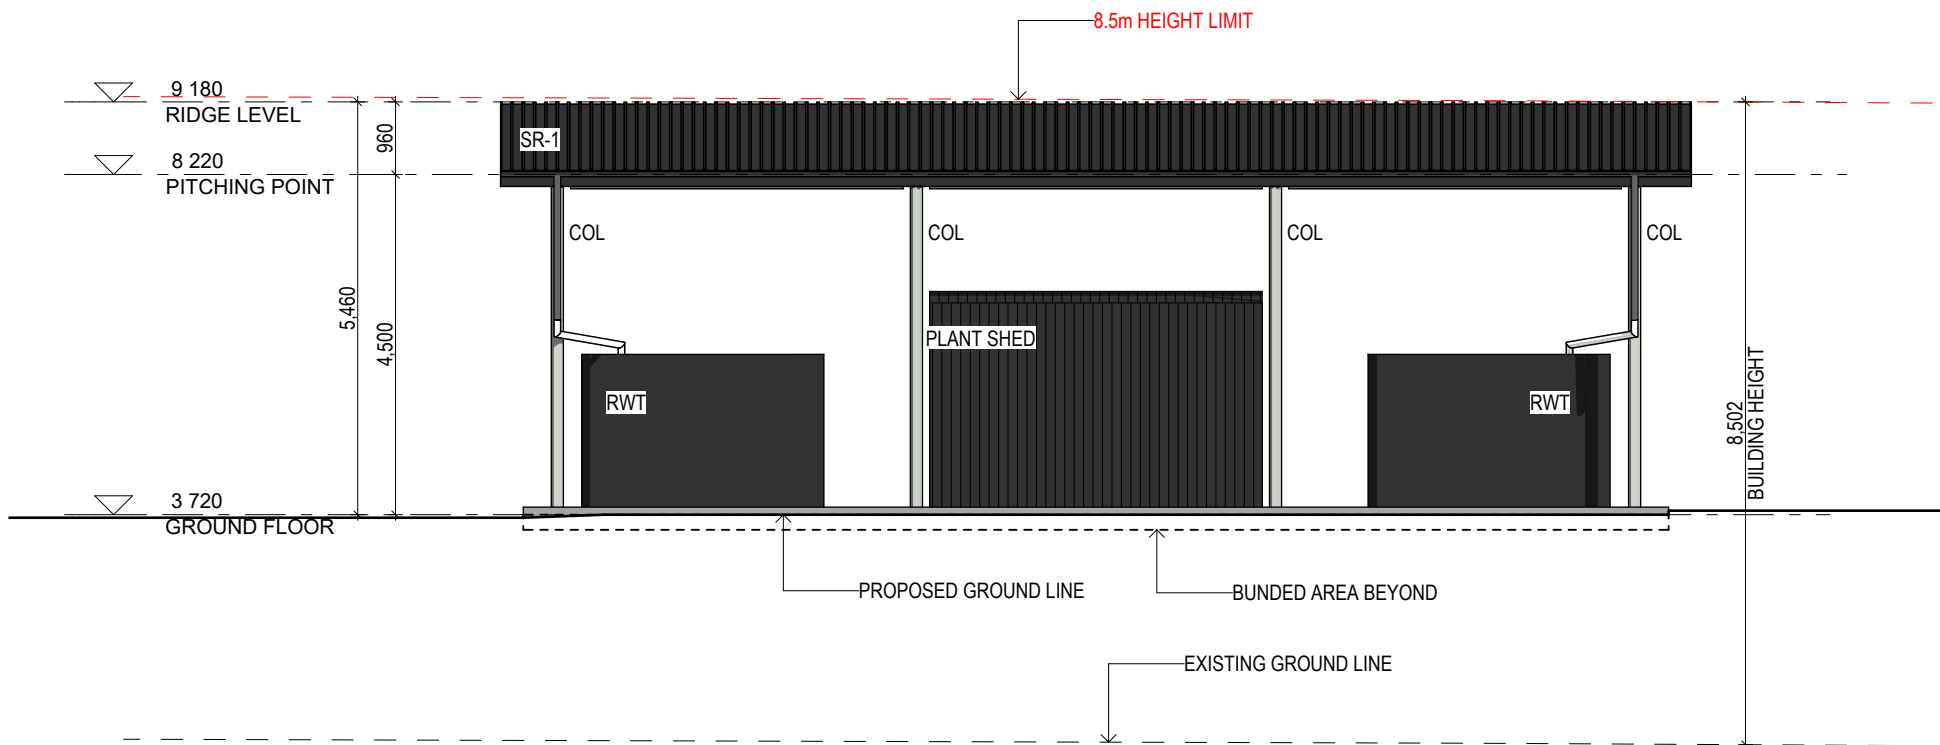


NORTH ELEVATION  
1:100

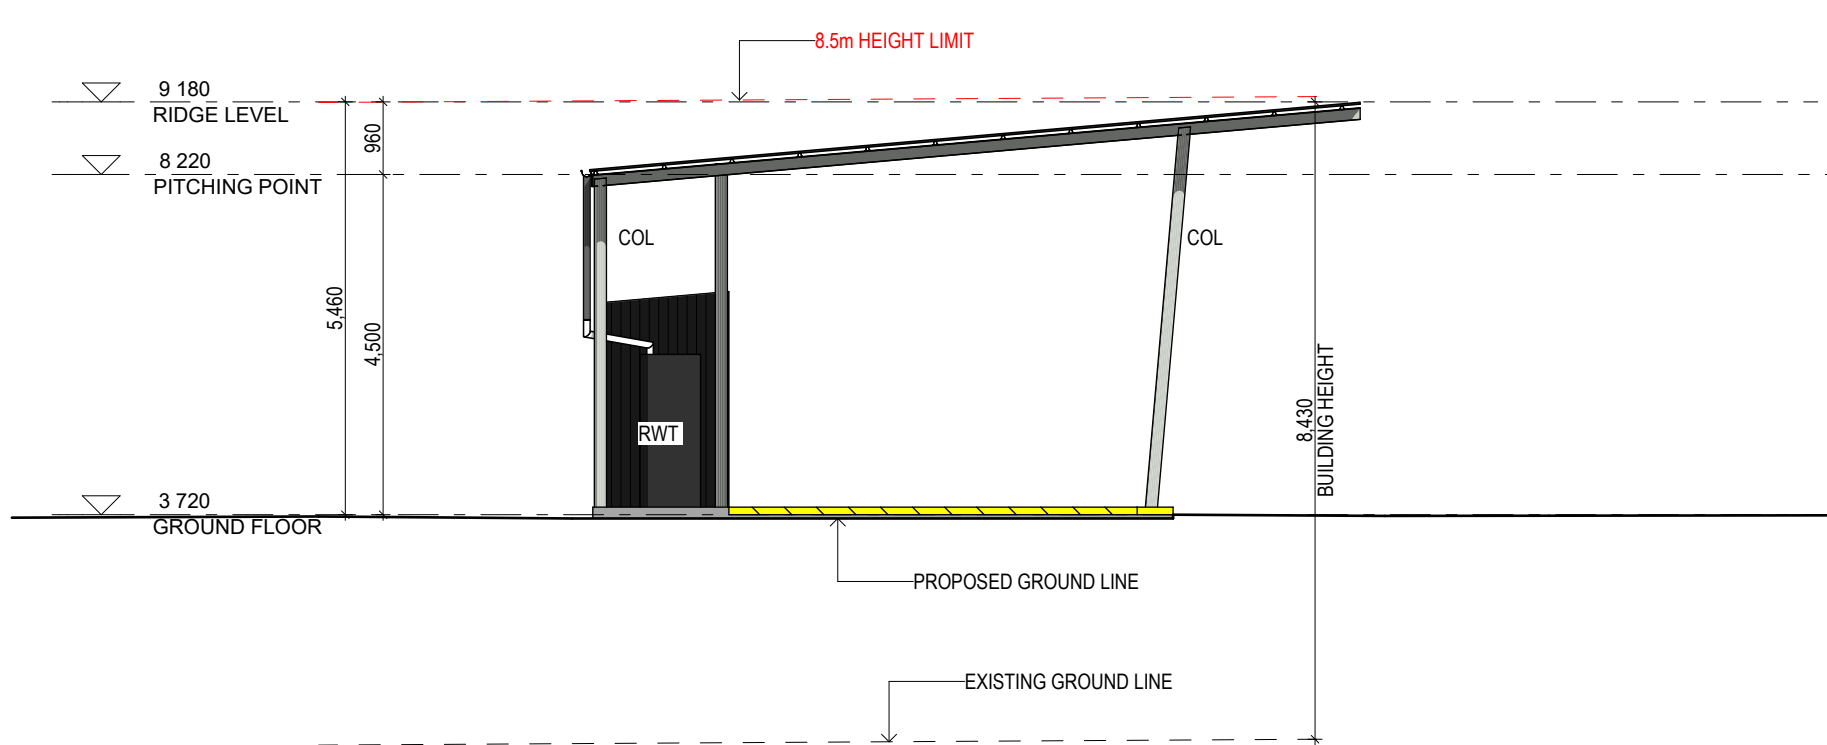


WEST ELEVATION  
1:100

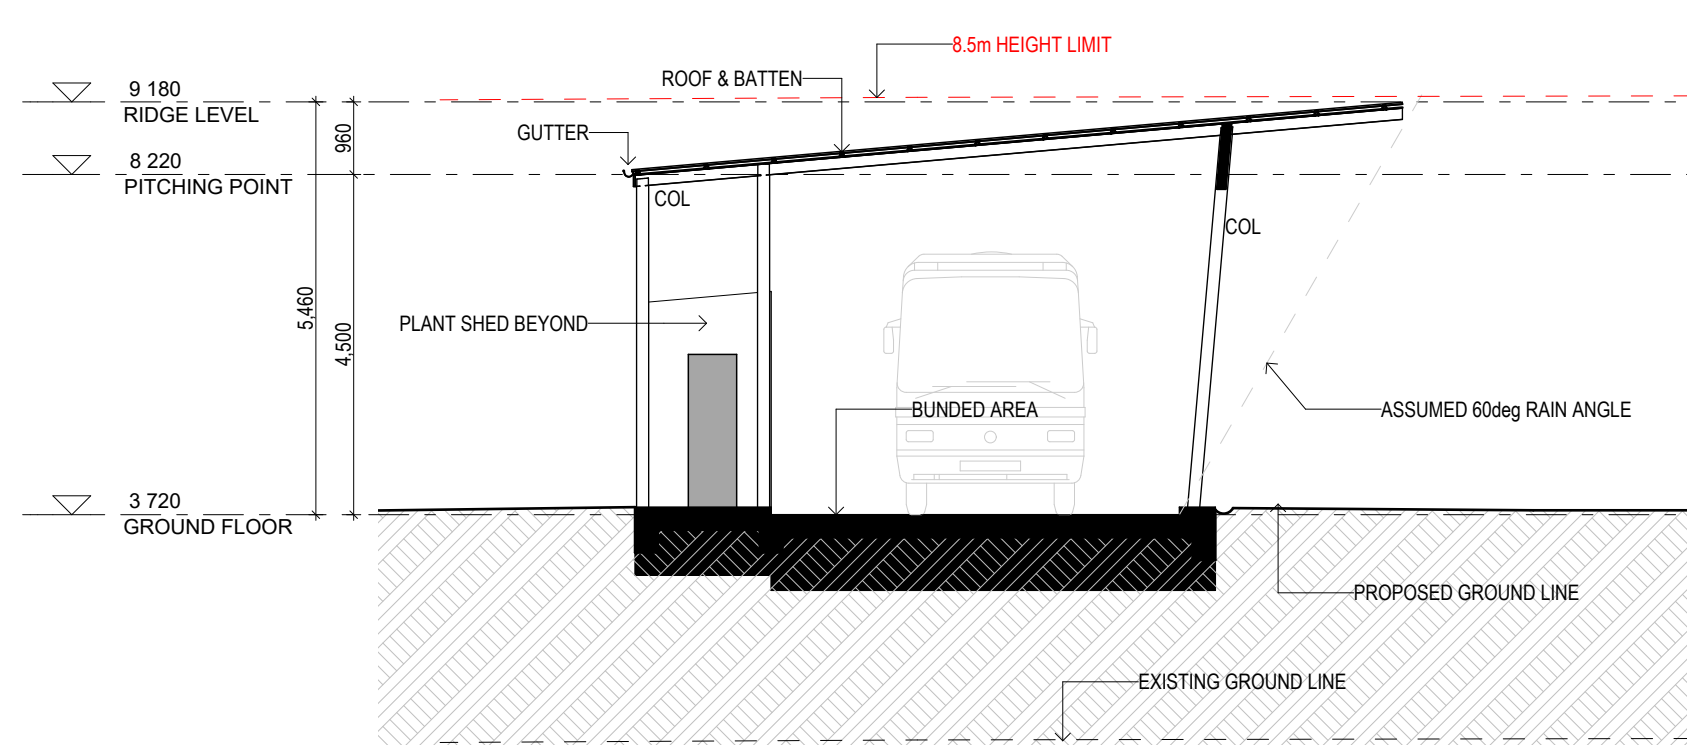

SECTION DD  
1:100

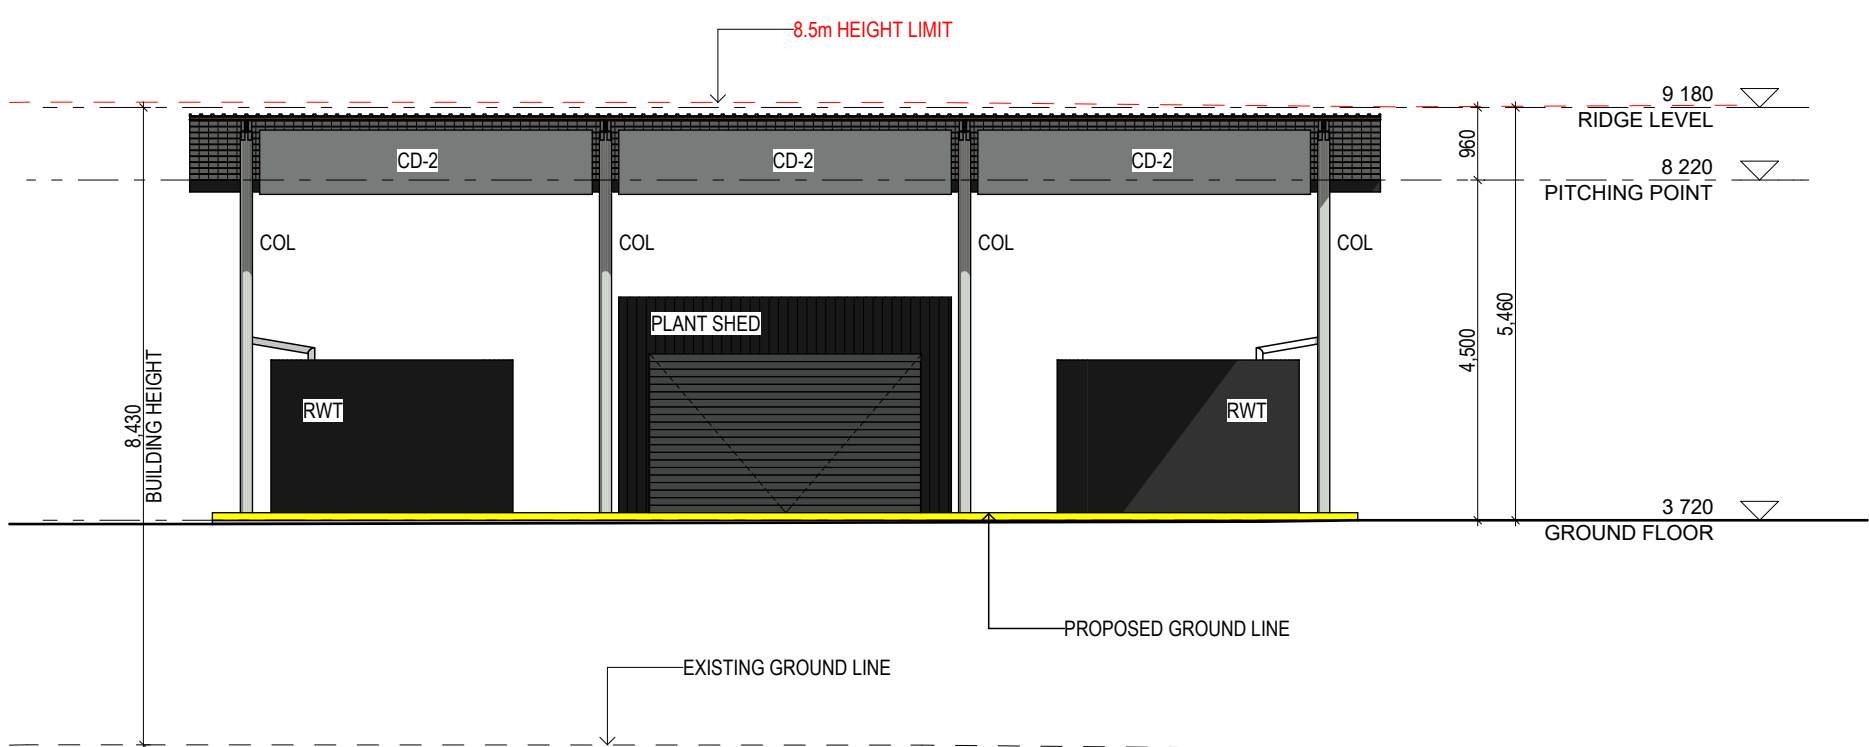

SOUTH ELEVATION  
1:100

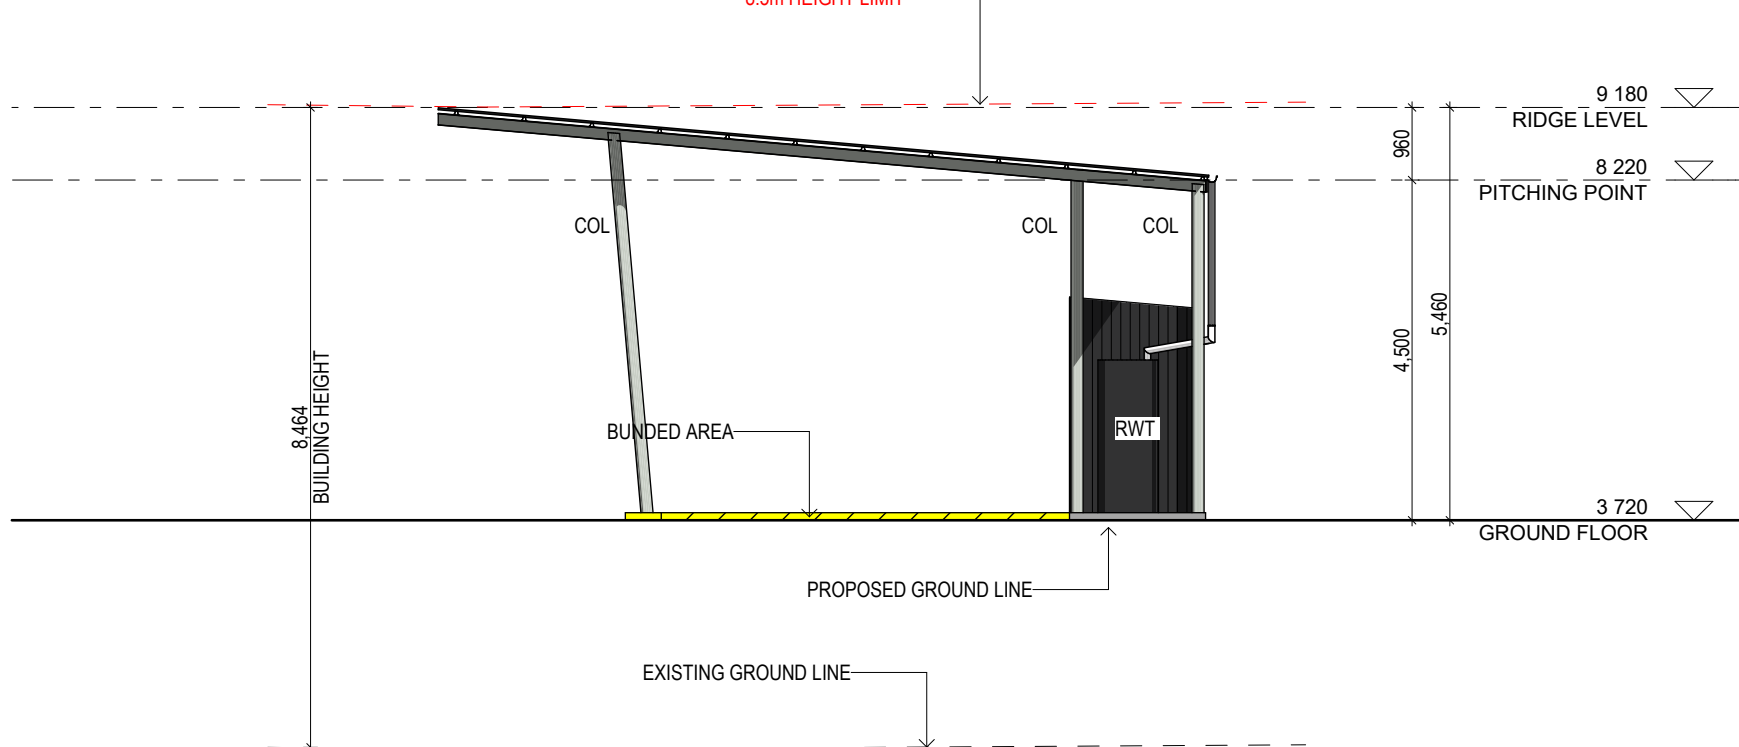


EAST ELEVATION  
1:100



Generic Perspective

FOR AUTHORITY APPROVAL ONLY  
NOT FOR CONSTRUCTION

PO Box 601 Katarra  
NSW 2280 Ph: 49624425  
Nominated Architect: Daniel Hadley 8209  
Notes:  
The information contained in the document is copyright and may not be used or reproduced for any other project or purpose.  
Verify all dimensions and levels on site and report any discrepancies prior to the commencement of work and any ordering of materials.  
Drawings are to be read in conjunction with all contract documents.  
Use figure dimensions only. Do not scale from drawings.  
ELK Designs cannot guarantee the accuracy of content and format for copies of drawings issued electronically.  
The completion of the issue details checked and authorised section below is confirmation of the value of the drawing. The drawing shall not be used for construction unless endorsed 'For Construction' and authorised for issue.

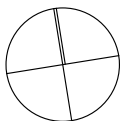

**Consultants**

|  |  |   |  |
|--|--|---|--|
| Surveyor<br>A200 Johnson<br>p 02 9588 4400<br>e tuncurry@elkdesigns.com.au     | Civil Engineer<br>A200 Johnson<br>p 02 9588 4400<br>e tuncurry@elkdesigns.com.au | Structural Engineer<br>p 02 9588 4400<br>e tuncurry@elkdesigns.com.au | Landscape Consultant<br>Tanya Landgrave Architects<br>p 02 9588 4400<br>e tuncurry@elkdesigns.com.au |
| Team Planner<br>A200 Johnson<br>p 02 9588 4400<br>e tuncurry@elkdesigns.com.au | Energy Assessor<br>p 02 9588 4400<br>e tuncurry@elkdesigns.com.au                | Hydraulic Engineer<br>p 02 9588 4400<br>e tuncurry@elkdesigns.com.au  |  |

| Issue | Description             |
|-------|-------------------------|
| P1    | For Pre DA              |
| P2    | For Pre DA              |
| P3    | For Final Co-ordination |
| P4    | Draft DA                |
| A     | For DA                  |
| B     | Revised DA              |

| Date       |  |
|------------|--|
| 9/08/2024  |  |
| 15/08/2024 |  |
| 27/09/2024 |  |
| 11/10/2024 |  |
| 17/10/2024 |  |
| 15/11/2024 |  |

Project  
**LIFESTYLE LIVING ESTATE**  
Location  
**40-80 & 82 CHAPMANS ROAD  
TUNCURRY**  
Client  
**ALLAM MHE DEVELOPMENTS**

Drawing  
**WASH BAY PLANS, ELEVATIONS &  
SECTION**  
Scale  
1:100, 1:200 @ A1  
DRAWN  
MS/QL  
QA CHECKED  
TH

Drawing Number  
**DA920**  
Issue  
**B**  
Project Number  
**24001**

