



KEY PROJECT DATA

| | |
|--|--------------------------|
| TOTAL SITE AREA (SURVEY Lot 2, DP746657) | 1.783 Ha |
| PROPOSED SITE COVERAGE (Excl. Carpark) | 1120 m ² |
| PROPOSED GFA | 936 m ² |
| PROPOSED CHILDCARE PLACES | 113 PLACES |
| NUMBER OF STAFF (FULL + PART TIME) | 21 STAFF |
| PROPOSED PARKING (38+3) | 41 CARS |
| UNENCUMBERED INDOOR PLAY AREA | 472 m ² TOTAL |
| UNENCUMBERED OUTDOOR PLAY AREA | 857 m ² TOTAL |

DRAWING LIST



| NUMBER | NAME | REVISION |
|--------|--|----------|
| A100 | TITLE + LOCATION | N |
| A101 | SITE PLAN | N |
| A102 | ROOF PLAN | M |
| A103 | GROUND FLOOR LEVEL | M |
| A105 | ELEVATIONS 1 | M |
| A106 | ELEVATIONS 2 | M |
| A107 | SECTIONS | M |
| A108 | SHADOW STUDY SUMMER | K |
| A109 | SHADOW STUDY WINTER | K |
| A200 | DEMOLITION PLAN | I |
| A301 | DETAIL PLAN - FRONTRAGE DESIGN + FENCING | M |
| A302 | DETAILED BOUNDARY SECTION | M |
| A303 | DETAILED BOUNDARY SECTION | M |
| A304 | DETAILED FENCE PLAN + SECTION | M |
| A305 | INTERNAL ELEVATIONS - KITCHEN | C |
| A400 | EXTERNAL FINISHES SCHEDULE | M |
| A450 | SIGNAGE & LETTER BOX DETAILS | C |
| A500 | TREE RETENTION PLAN | N |
| A550 | RWMP - SITE PREPARATION | I |
| A551 | RWMP - CONSTRUCTION | I |
| A552 | RWMP - OPERATION | J |
| A600 | NOTIF SITE + ROOF | K |
| A601 | NOTIF ELEVATIONS | K |

GENERAL CPTED NOTES:

1. THE STREET NUMBER WILL BE PROMINENTLY DISPLAYED ON THE KEY-SEPARATED LETTER BOX AND WILL BE ILLUMINATED AT NIGHT.
2. DIRECTIONAL AND BUILDING IDENTIFICATION SIGNAGE WILL BE CLEARLY INDICATED TO DENOTE THE LOCATION OF THE BUILDING ENTRY.
3. SECURITY AND CCTV SYSTEM WILL BE INSTALLED TO MONITOR BOTH THE INTERIOR AND EXTERIOR OF THE BUILDING, AS WELL AS TO MANAGE VISITOR AND STAFF ACCESS.
4. BUILDING CCTV RECORDINGS WILL BE APPROPRIATELY STORED.
5. SECURITY LIGHTING WILL BE INSTALLED TO SUFFICIENTLY SUPPORT CCTV FOOTAGE.
6. WASTE BINS WILL BE FULLY ENCLOSED WITHIN A PURPOSE-BUILT STRUCTURE.
7. PERMANENTLY SHADING EXPOSING OUTDOOR AREAS WILL BE NON-CLIMBABLE IN ACCORDANCE WITH AS1926.1.
8. ALL DOORS, WINDOWS, AND OPENINGS WILL BE SECURED WITH LOCKSETS AS REQUIRED TO SECURE THE BUILDING.
9. THE BUILDING SYSTEMS AND CONSTRUCTION WILL ADHERE TO THE BUILDING CODE OF AUSTRALIA.
10. THE CC STAGE LIGHTING DESIGN WILL CREATE WELL-LIT SPACES AROUND THE BUILDING.
11. THE DOORS WILL BE SECURED AND MONITORED BY THE MAIN CONTRACTOR DURING CONSTRUCTION.
12. AN EMERGENCY MANAGEMENT AND EVACUATION PLAN WILL BE IN PLACE PRIOR TO THE COMMENCEMENT OF OPERATIONS. PLEASE REFER TO THE CRIME PREVENTION THROUGH ENVIRONMENTAL DESIGN (CPTED) REPORT SUBMITTED WITH THE DEVELOPMENT APPLICATION FOR ALL CRIME PREVENTION DETAILS.
13. THE DOORS WILL BE SECURED AND MONITORED BY THE MAIN CONTRACTOR DURING CONSTRUCTION.

LOCATION PLAN

1 NTS | INDICATIVE

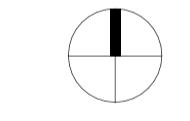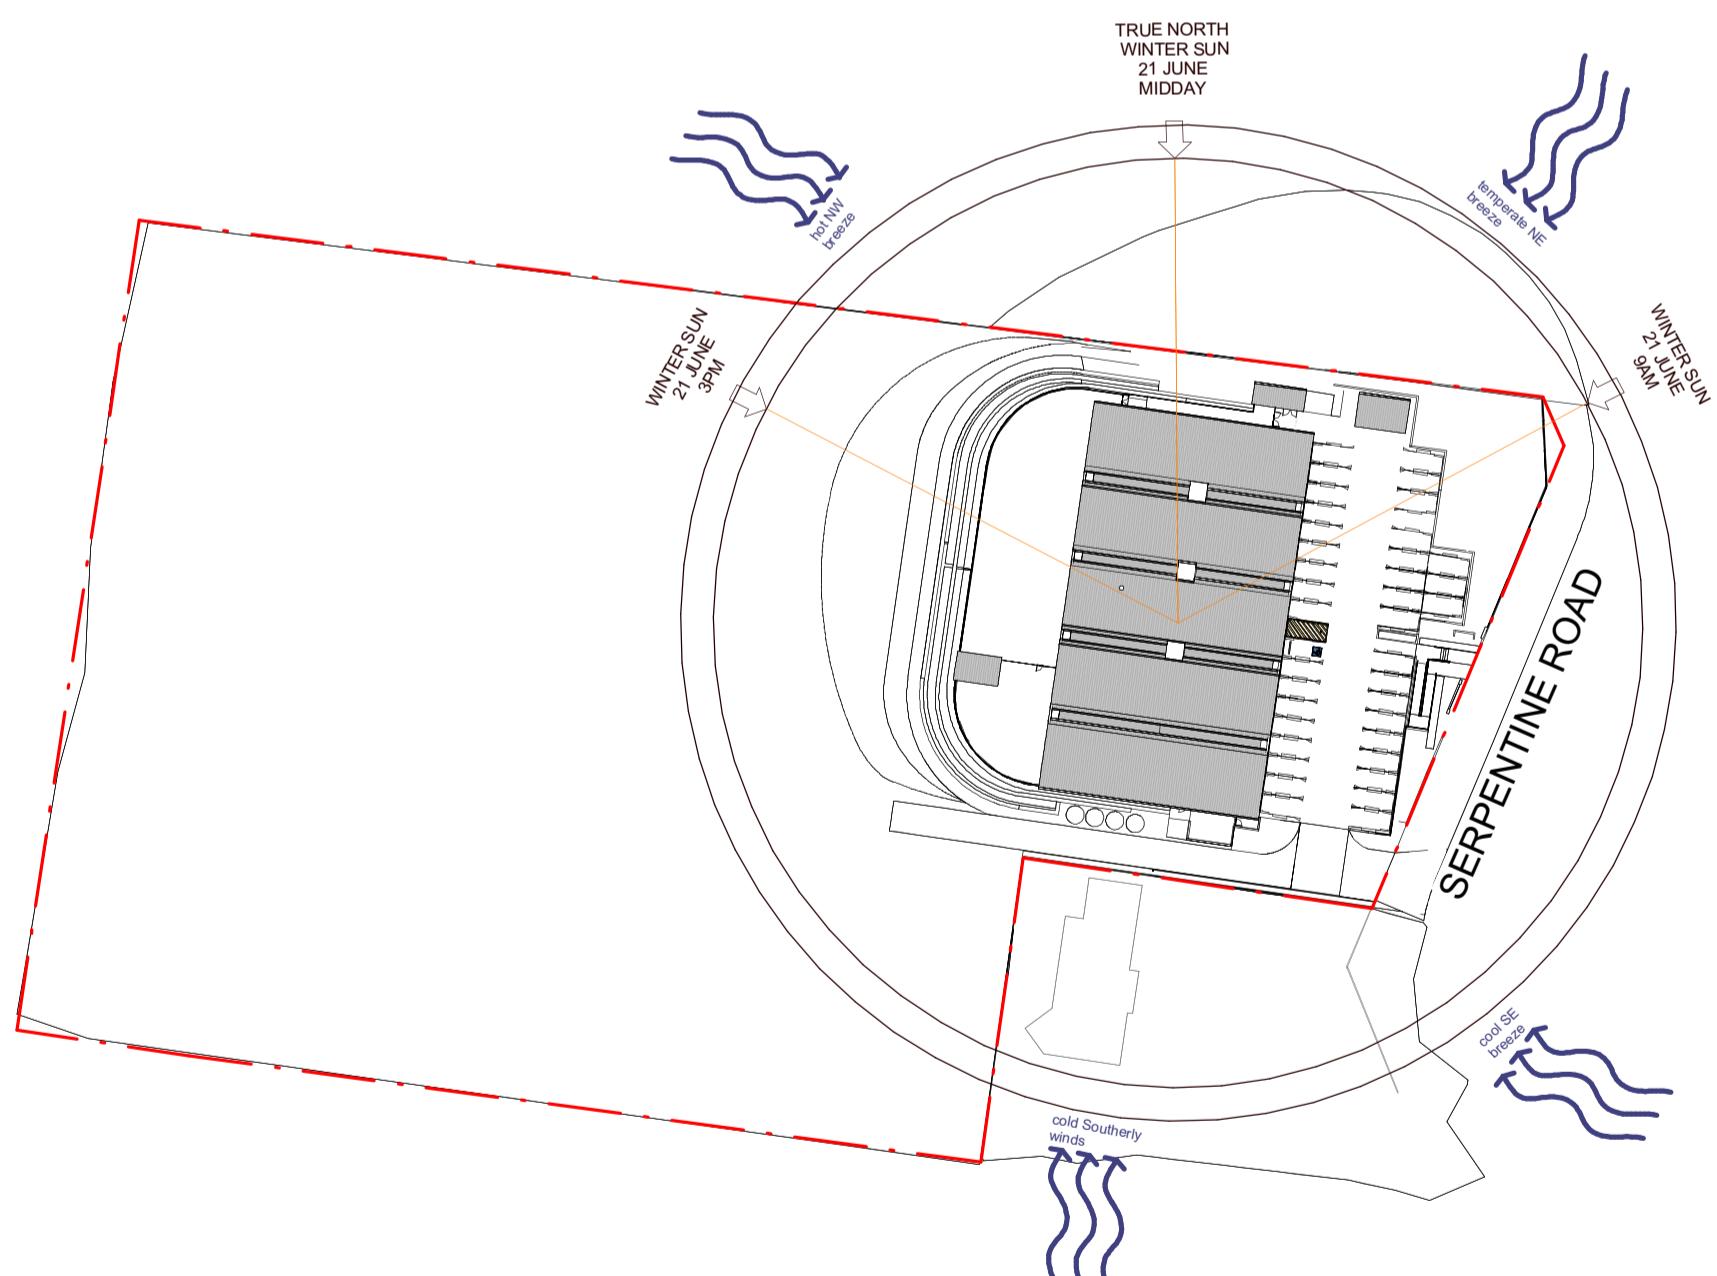

FOR DA APPROVAL



93 Palmer Street
Woolloomooloo, NSW 2011
directors@armadaarchitects.com.au

SITE ANALYSIS PLAN

2 1 : 1000

All works to be in accordance with Australian Standards, The Building Code of Australia, other relevant codes, and with manufacturers' instructions and recommendations. Do not scale from drawings. Verify all dimensions on site prior to construction. This drawing is copyright of ARMADA ARCHITECTS PTY LTD. Copying or reproduction without the written consent from ARMADA ARCHITECTS PTY LTD. is prohibited.

Nominated Architect Jarrod Lamshed NSW REG. 8763

Project

PROPOSED EARLY
LEARNING CENTRE

167 SERPENTINE ROAD TERRIGAL, NSW

Title

TITLE + LOCATION

Date Drawn Scale


26/11/25 HNG As indicated


Drawing No. Revision

A100 N


| REVISIONS | |
|---|----------|
| ISSUE/DESCRIPTION | DATE |
| E ADDITIONAL OPERATOR AMENDMENTS | 14/11/24 |
| F WIC 1 ROOM 2 LAYOUT AMENDMENTS | 18/11/24 |
| G OPERATOR AND BCA AMENDMENTS | 05/12/24 |
| I ADDITIONAL SITE, NEIGHBOURING PROPERTY DETAILED ADDED, ADDITIONAL SITE SECTIONS, DETERMINE EXISTING FOOTPATH DETAIL ADDED | 22/04/25 |
| J ADDITIONAL DETAILS ADDED TO LANDSCAPED WALLS, FENCING, OSSM FOOTPRINT AMENDMENTS, CIVIL DESIGN OPERATIONAL UPDATES | 10/07/25 |
| K DESIGN AMENDMENTS, INCLUDING RL ADJUSTMENTS | 29/07/25 |
| L ADDITIONAL PARKING PROVISION ADDED, CIVIL VAC UPDATES | 24/10/25 |
| N WASTE WATER FOOTPRINT UPDATED | 26/11/25 |

| REVISIONS | |
|-----------|---|
| ISSUE | DESCRIPTION |
| F | WIC + ROAD 2 LAYOUT AMENDMENTS, RAIN GARDEN REMOVED |
| G | OPERATOR AND BCA AMENDMENTS |
| I | ADDITIONAL SITE, NEIGHBOURING PROPERTY DETAILED ADDED, ADDITIONAL SITE SECTIONS, DRIVEWAY AND EXISTING FOOTPATH DETAILS ADDED |
| J | ADDITIONAL DETAILS ADDED TO LANDSCAPED WALLS, FENCING, OSSM FOOTPRINT AMENDMENTS, CIVIL DESIGN OPERATIONAL UPDATES |
| K | CIVIL DESIGN AMENDMENTS, INCLUDING RL ADJUSTMENTS |
| L | ADDITIONAL PARKING PROVISION ADDED, CIVIL MAC UPDATES |
| M | FRONTAGE DETAILED DESIGN PLAN AND ELEVATIONS AND RAIN GARDEN DETAILS ADDED |
| N | WASTE WATER FOOTPRINT UPDATED |
| | DATE |
| | 18/11/24 |
| | 05/12/24 |
| | 22/04/25 |
| | 10/07/25 |
| | 29/07/25 |
| | 24/10/25 |
| | 20/11/25 |
| | 26/11/25 |

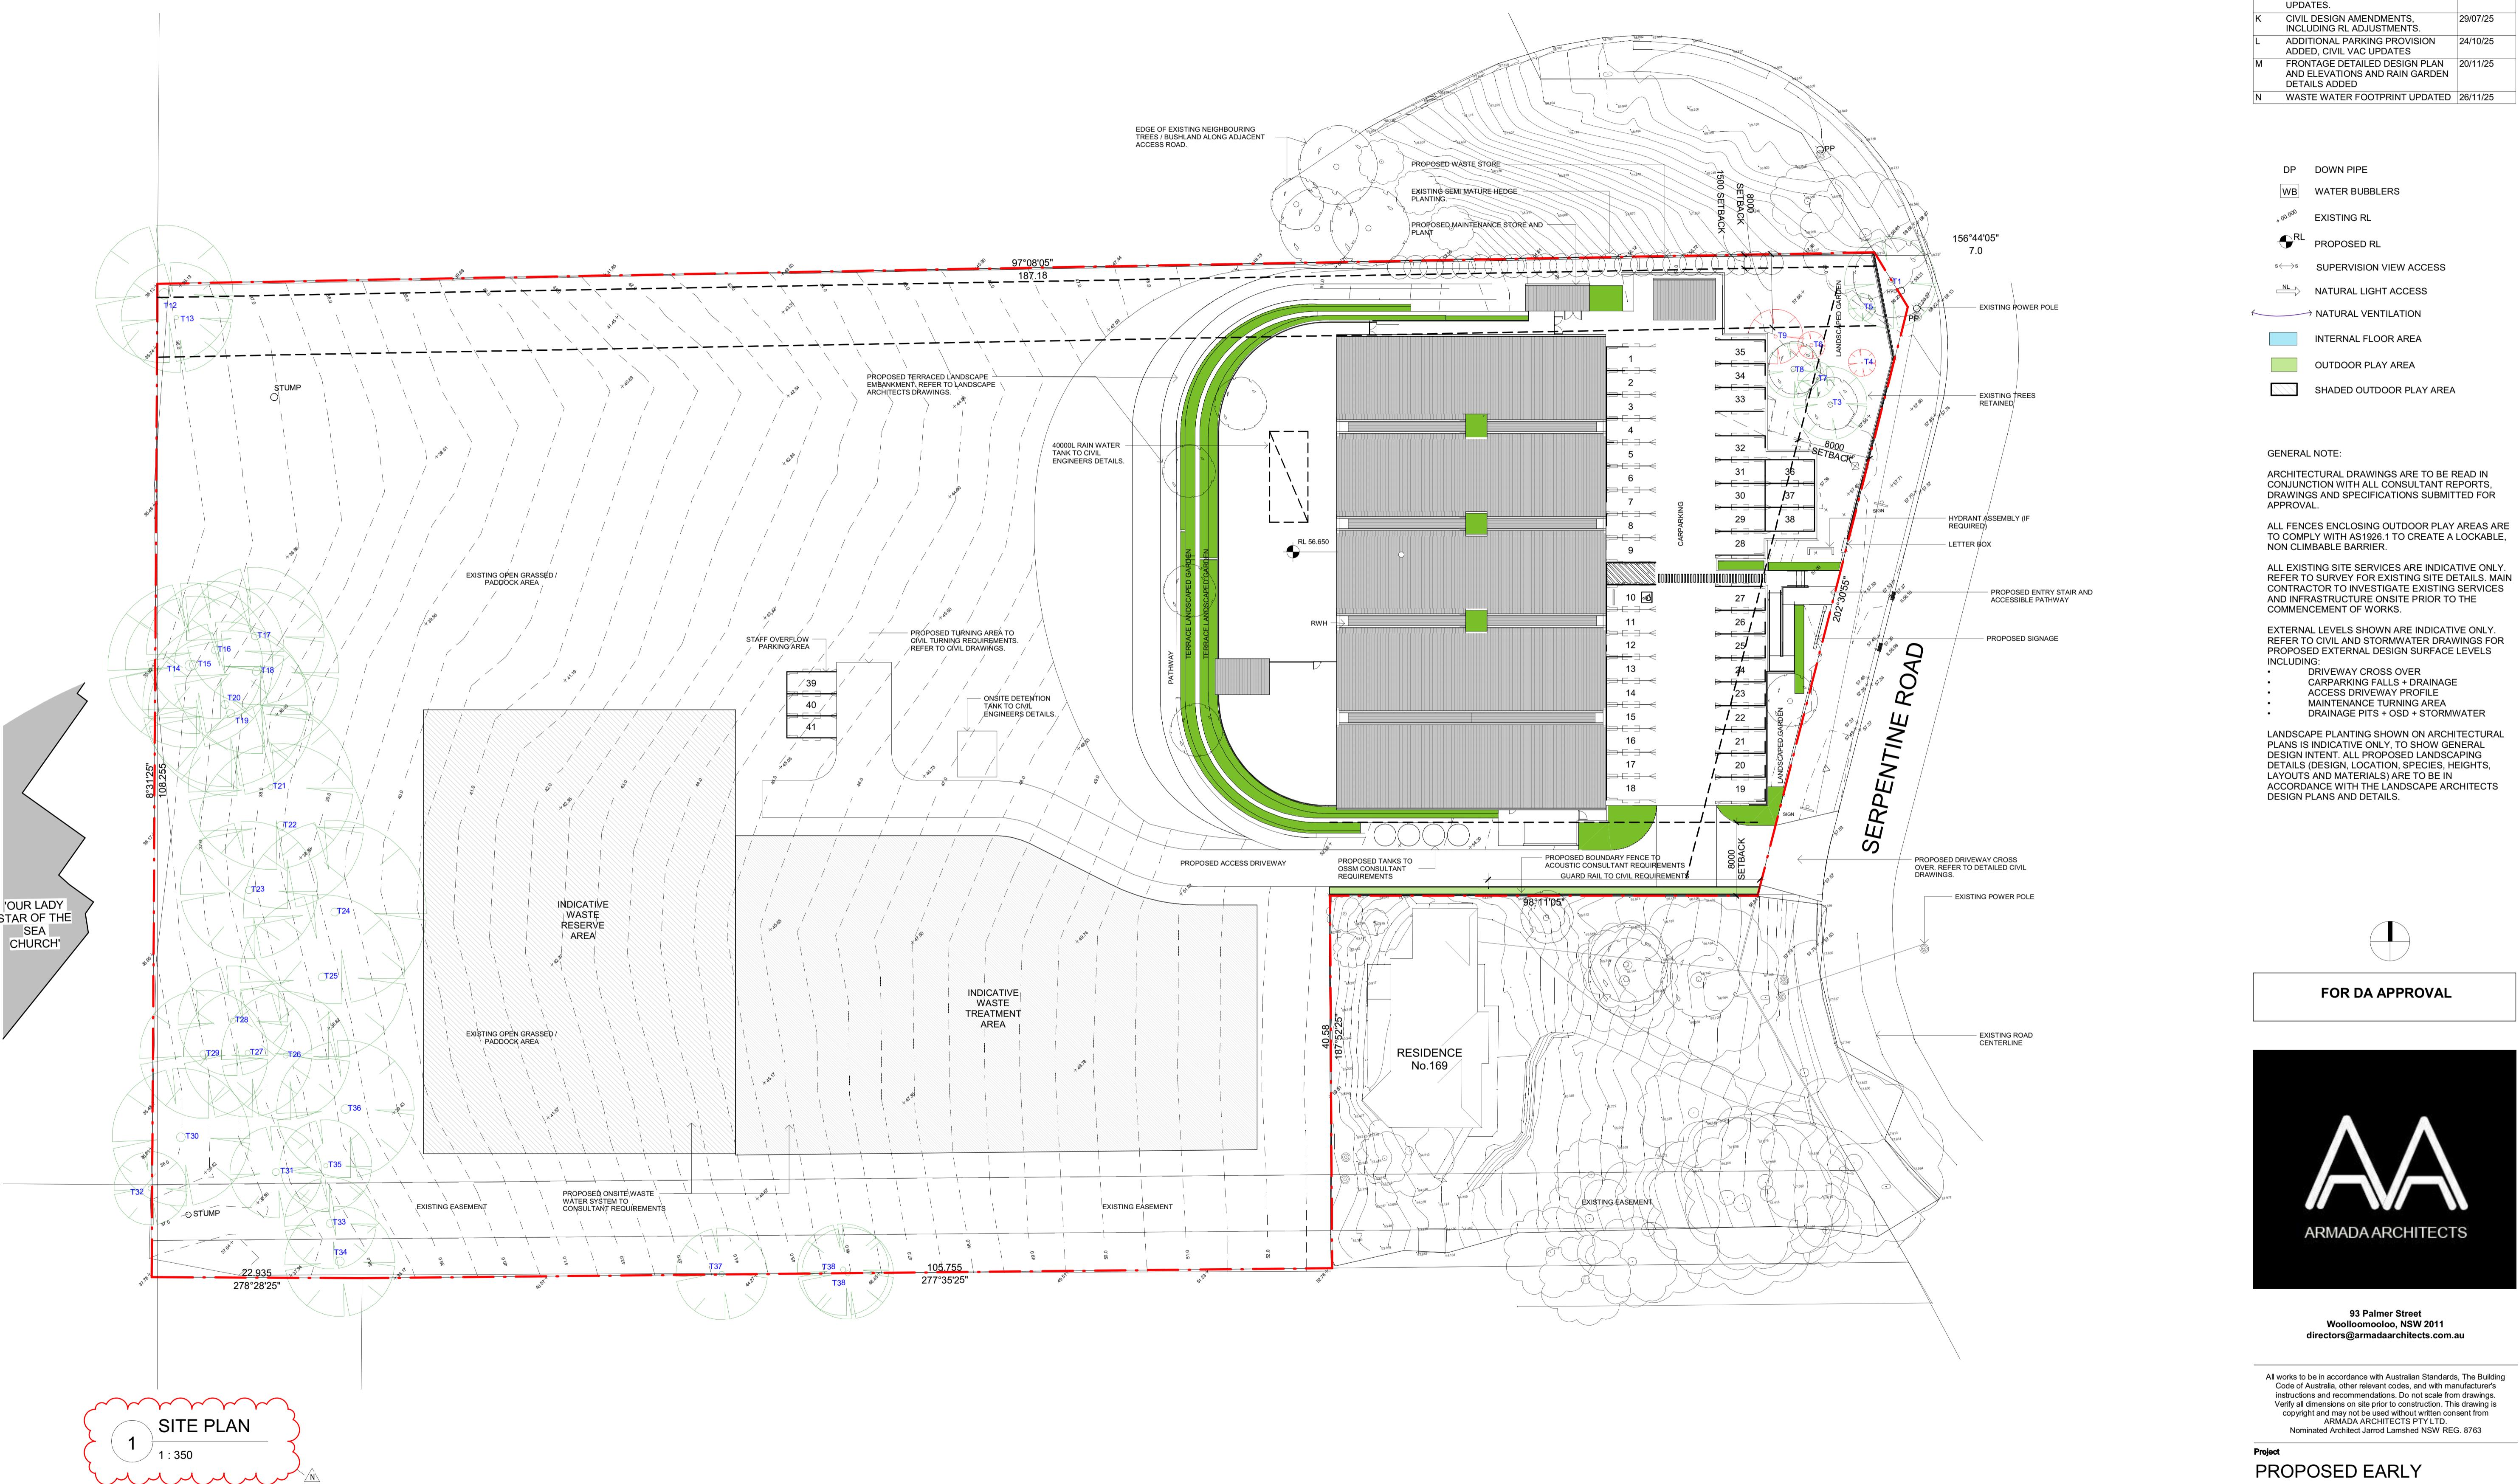


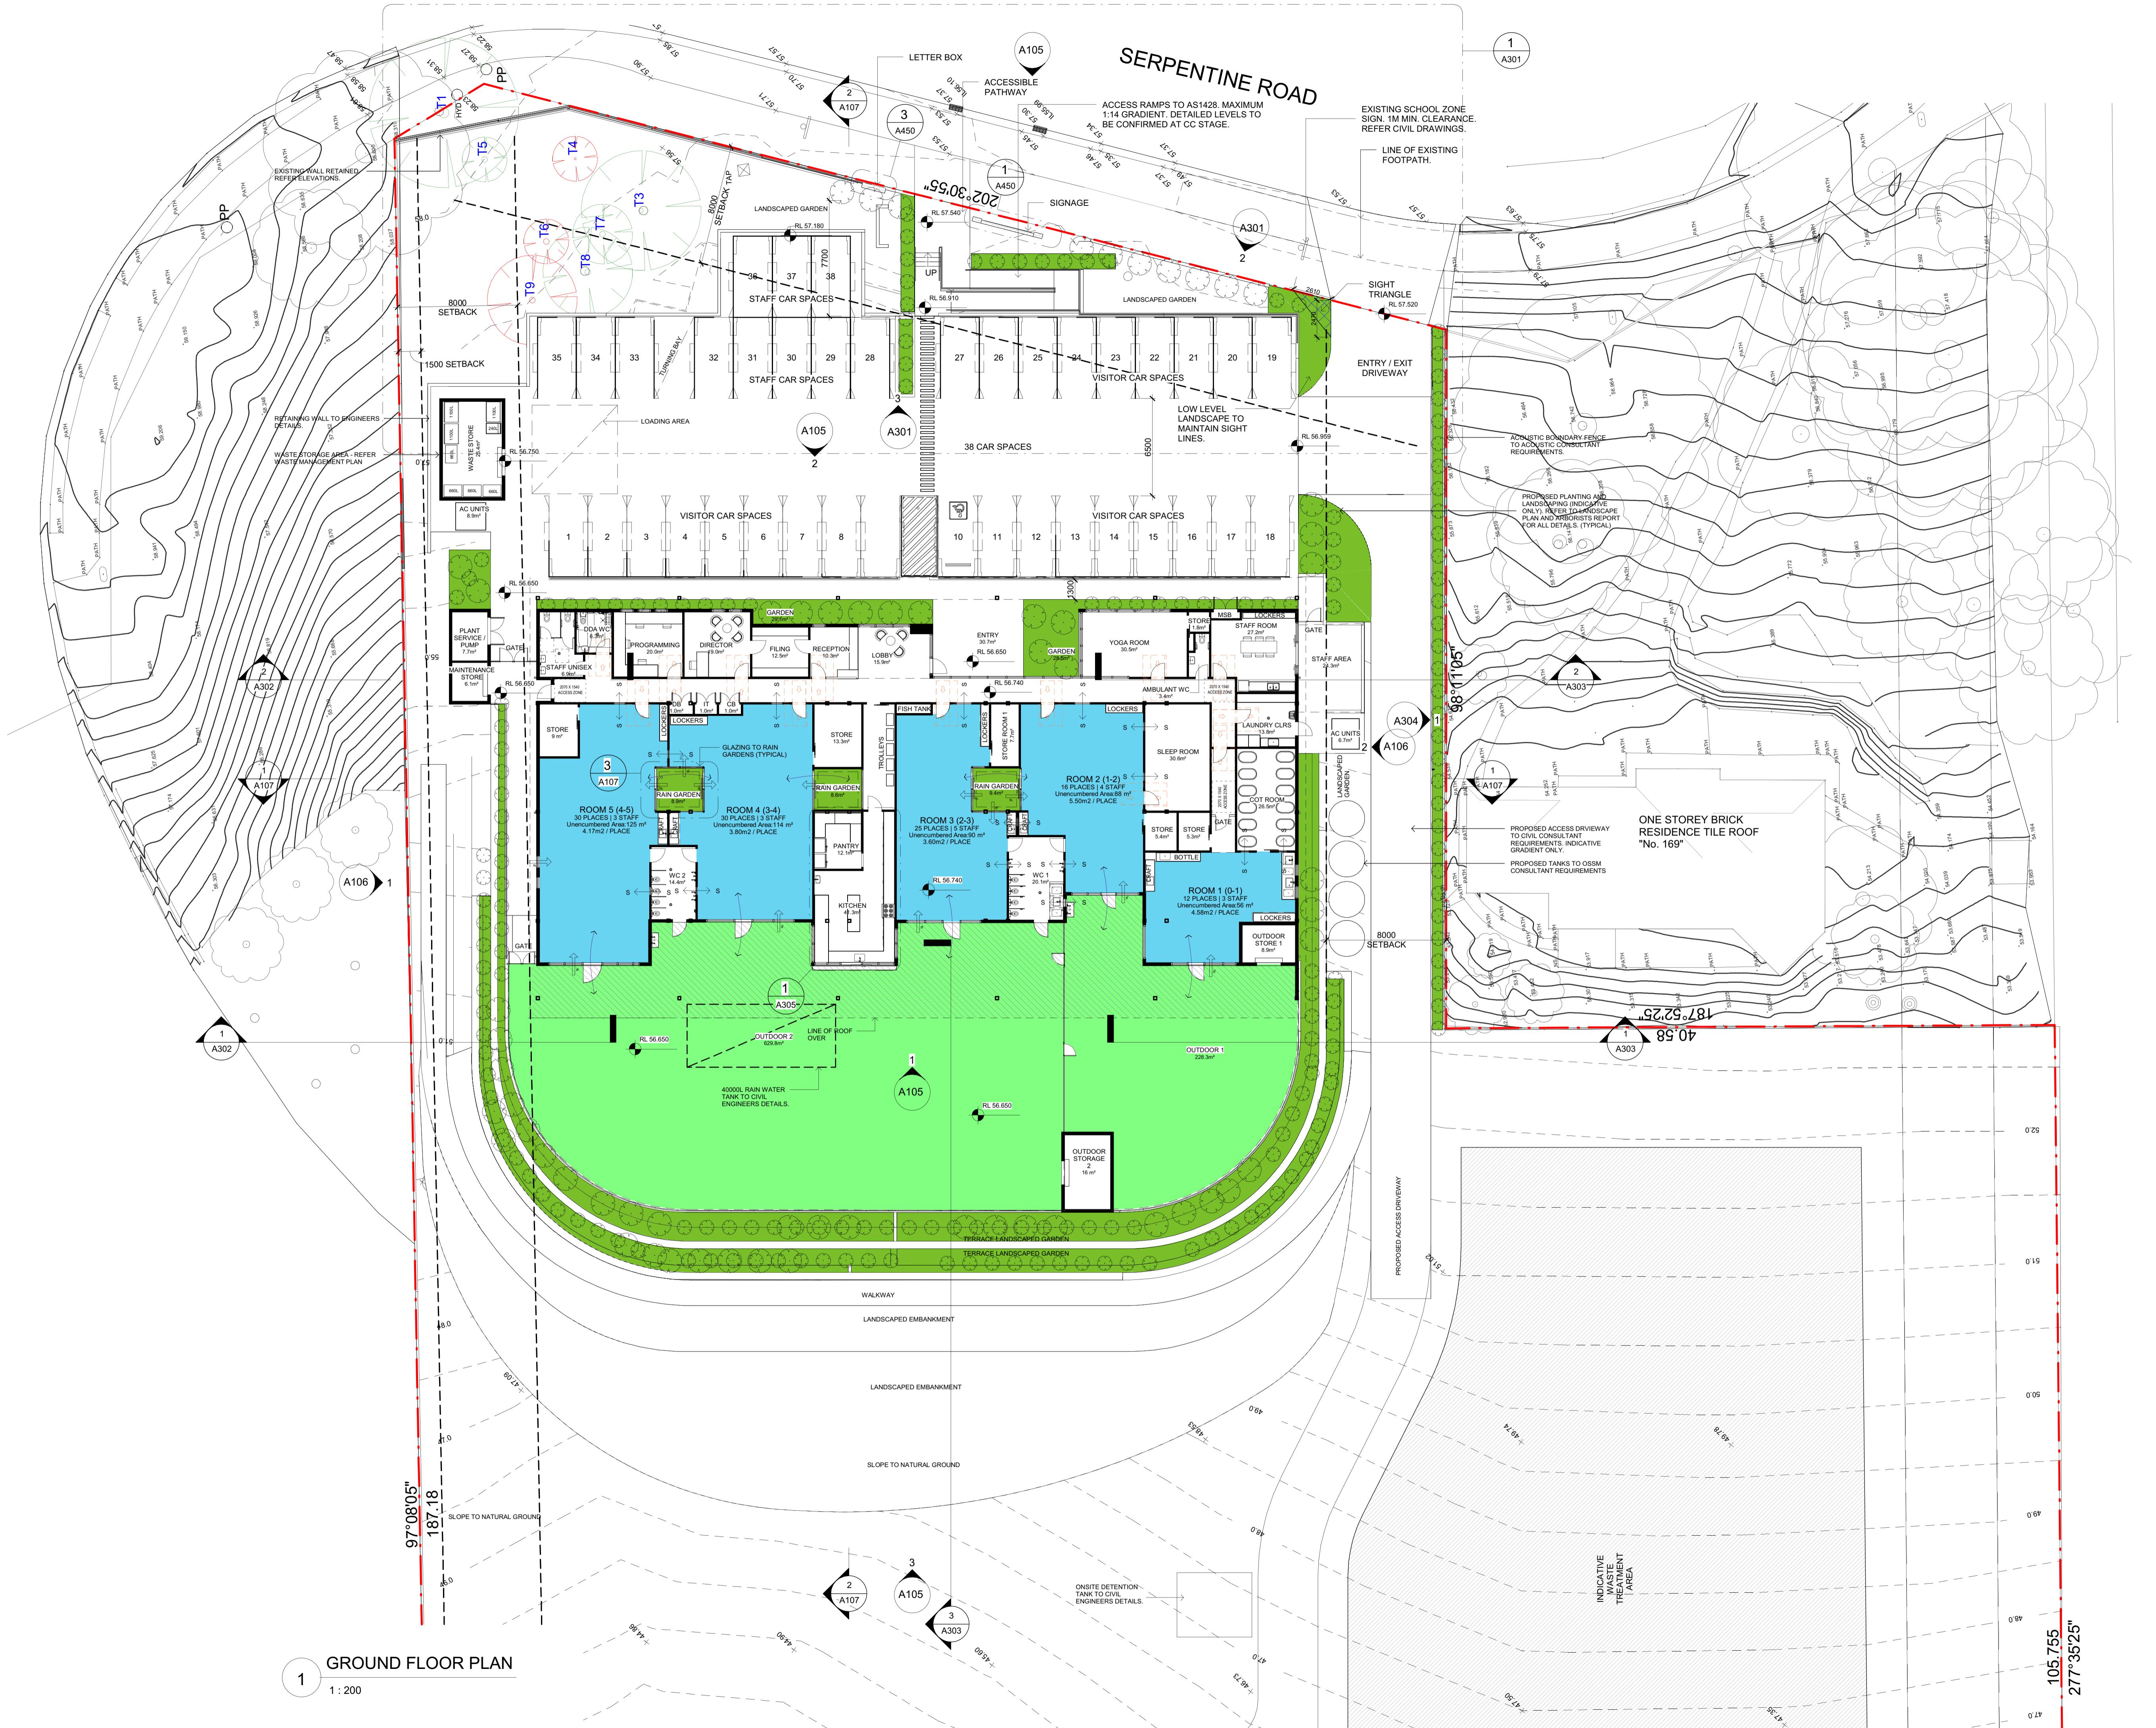

| REVISIONS | | |
|-----------|--|----------|
| ISSUE | DESCRIPTION | DATE |
| A | ISSUE FOR COORDINATION | 14/10/24 |
| B | OPERATOR AMENDMENTS AND FINAL APPROXIMATE DESIGN | 05/11/24 |
| C | GROUND FLOOR LEVEL, REAR RETAINING WALL, ACCESS AND DESIGN AMENDMENTS | 08/11/24 |
| G | OPERATOR AND BCA AMENDMENTS | 05/12/24 |
| I | ADDITIONAL SITE, NEIGHBOURING PROPERTY DETAILED ADDED, ADDITIONAL SITE SECTIONS, DRIVEWAY AND EXISTING FOOTPATH DETAIL ADDED | 22/04/25 |
| K | CIVIL DESIGN AMENDMENTS, INCLUDING RL ADJUSTMENTS. | 29/07/25 |
| M | FRONTAGE DETAILED DESIGN PLAN AND ELEVATIONS AND RAIN GARDEN DETAILS ADDED | 20/11/25 |

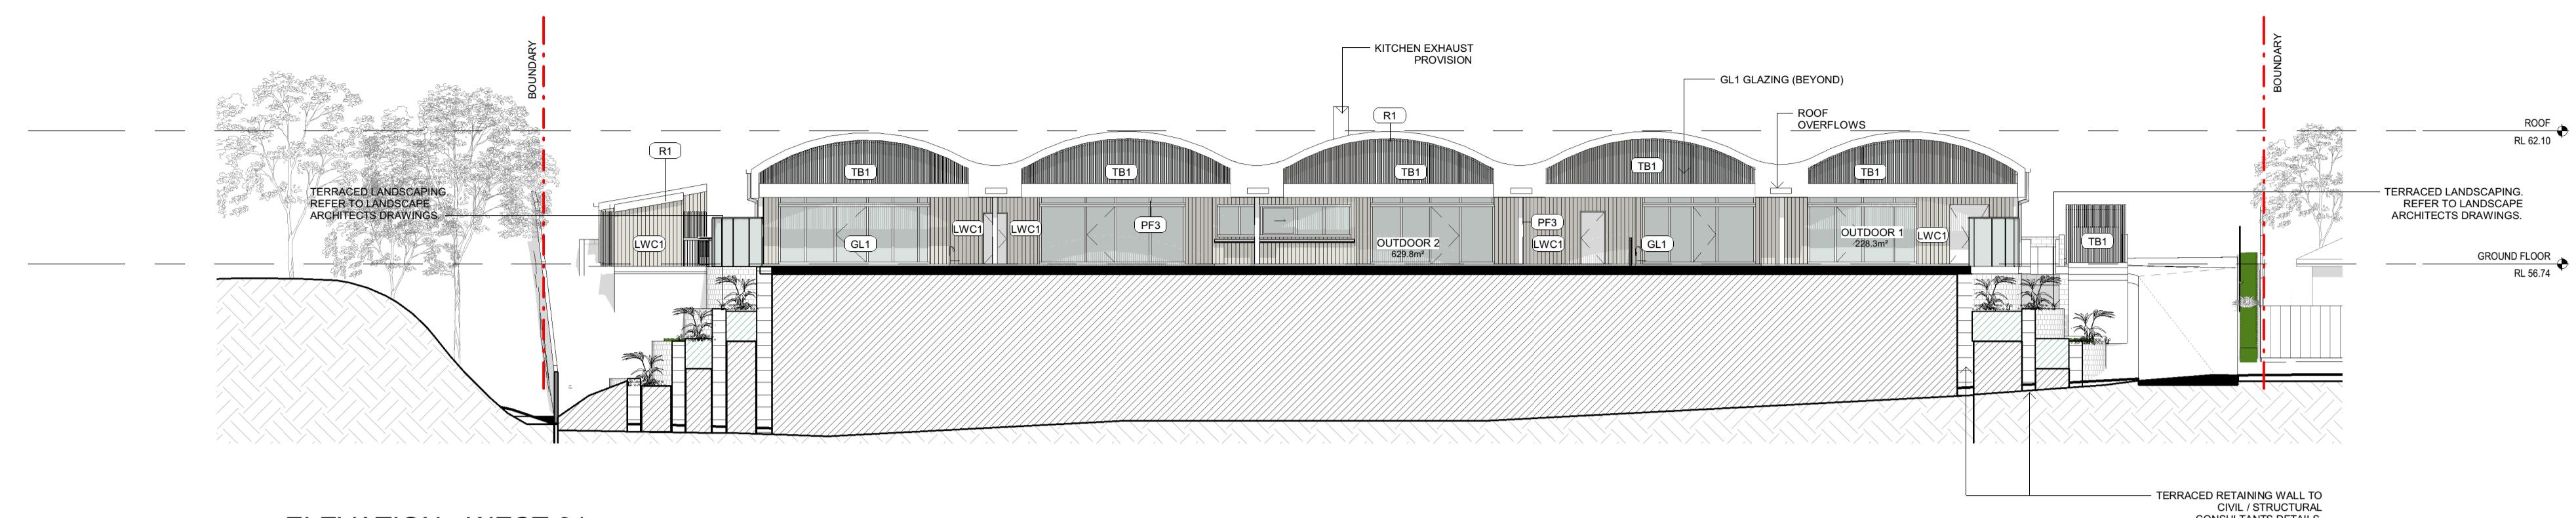

1 ELEVATION - WEST 01

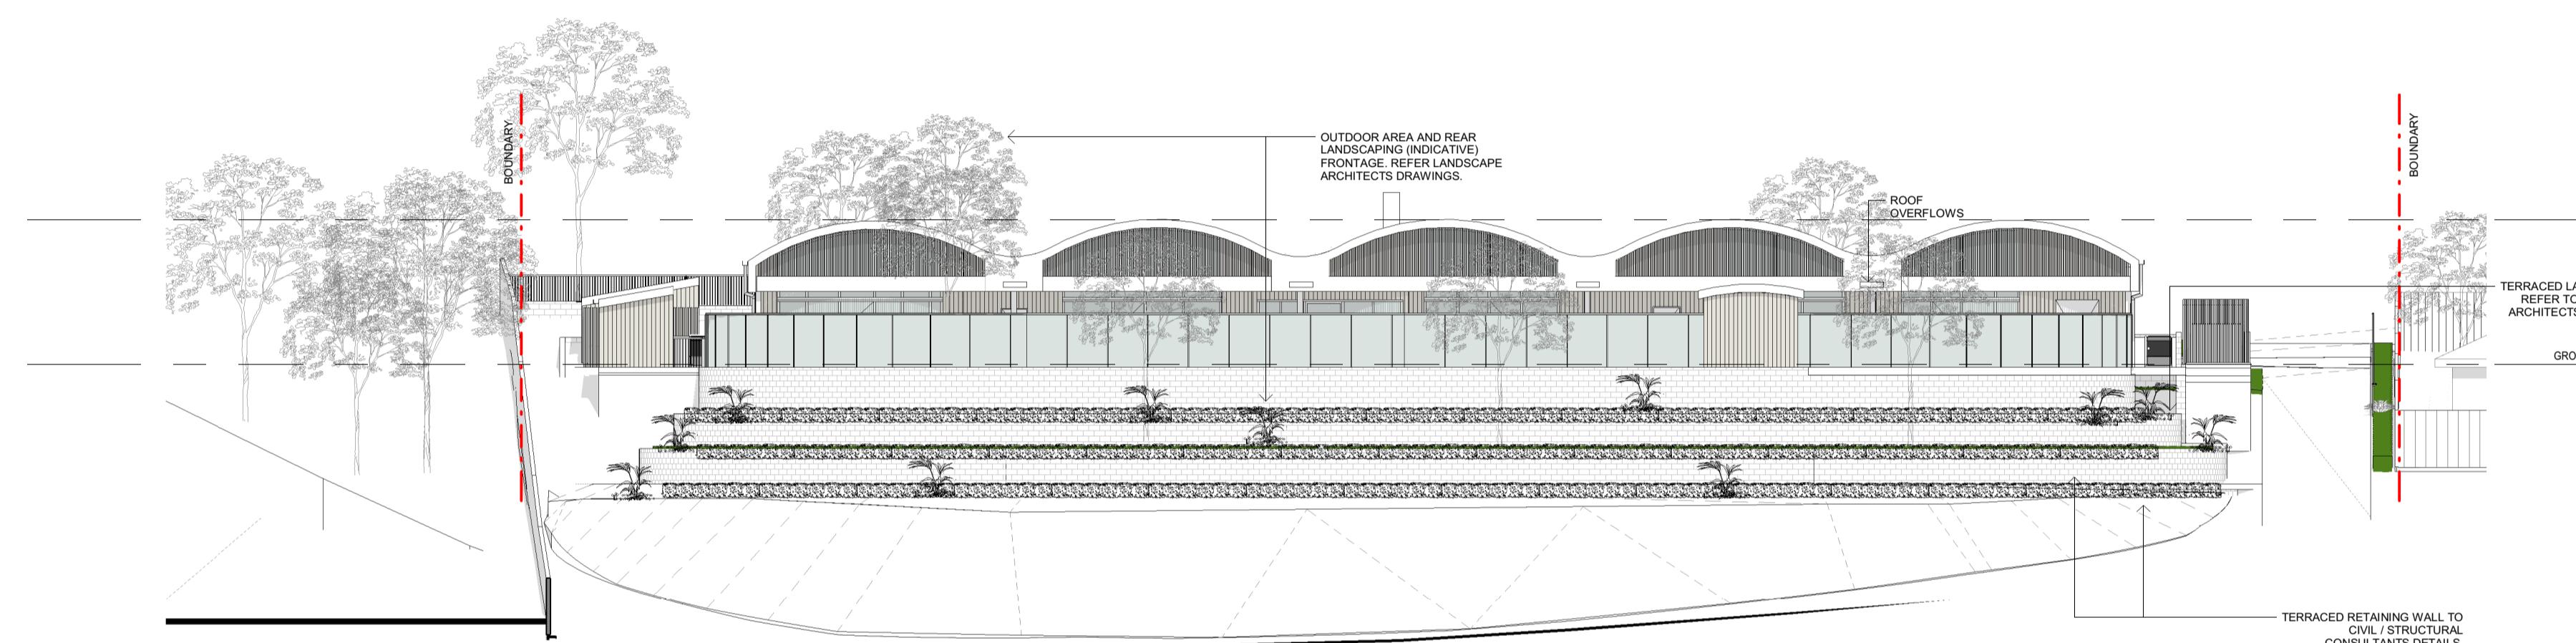

3 ELEVATION - WEST 02



GENERAL NOTE:
ARCHITECTURAL DRAWINGS ARE TO BE READ IN CONJUNCTION WITH ALL CONSULTANT REPORTS, DRAWINGS AND SPECIFICATIONS SUBMITTED FOR APPROVAL

ALL FENCES ENCLOSING OUTDOOR PLAY AREAS ARE TO CREATE A LOCKABLE, NON CLIMBABLE BARRIER.

ALL EXISTING SITE SERVICES ARE INDICATIVE ONLY. REFER TO SURVEY FOR EXISTING SITE DETAILS. MAIN CONTRACTOR TO MITIGATE EXISTING SERVICES AND INFRASTRUCTURE LOCATE PRIOR TO THE COMMENCEMENT OF WORKS.

EXTERNAL LEVELS SHOWN ARE INDICATIVE ONLY. REFER TO CIVIL AND STORMWATER DRAWINGS FOR PROPOSED EXTERNAL DESIGN SURFACE LEVELS INCLUDING:

- DRIVEWAY CROSS OVER
- CARPARKING FALLS + DRAINAGE
- ACCESS DRIVEWAY PROFILE
- MAINTENANCE TURNING AREA
- DRAINAGE PITS + OSD + STORMWATER

LANDSCAPE PLANTING SHOWN ON ARCHITECTURAL PLANS IS INDICATIVE ONLY. TO SHOW GENERAL DESIGN INTENT, ALL PROPOSED LANDSCAPING DETAILS (SPECIES, LOCATIONS, HEIGHTS, LAYOUTS AND MATERIALS) ARE TO BE IN ACCORDANCE WITH THE LANDSCAPE ARCHITECTS DESIGN PLANS AND DETAILS.

FOR DA APPROVAL



93 Palmer Street
Woolloomooloo, NSW 2011
directors@armadaarchitects.com.au

All works to be in accordance with Australian Standards, The Building Code of Australia, other relevant codes, and with manufacturer's instructions and recommendations. Do not scale from drawings. Verify all dimensions on site prior to construction. This drawing is copyright of ARMADA ARCHITECTS PTY LTD. Copying or reproduction without written consent from ARMADA ARCHITECTS PTY LTD is prohibited.

Nominated Architect Jarrod Lamshed NSW REG. 8763
Project
PROPOSED EARLY LEARNING CENTRE
167 SERPENTINE ROAD TERRIGAL, NSW

Title
ELEVATIONS 1

Date
20/11/25

Drawn

HNG


Scale

As indicated

Drawing No.
A105


Revision

M

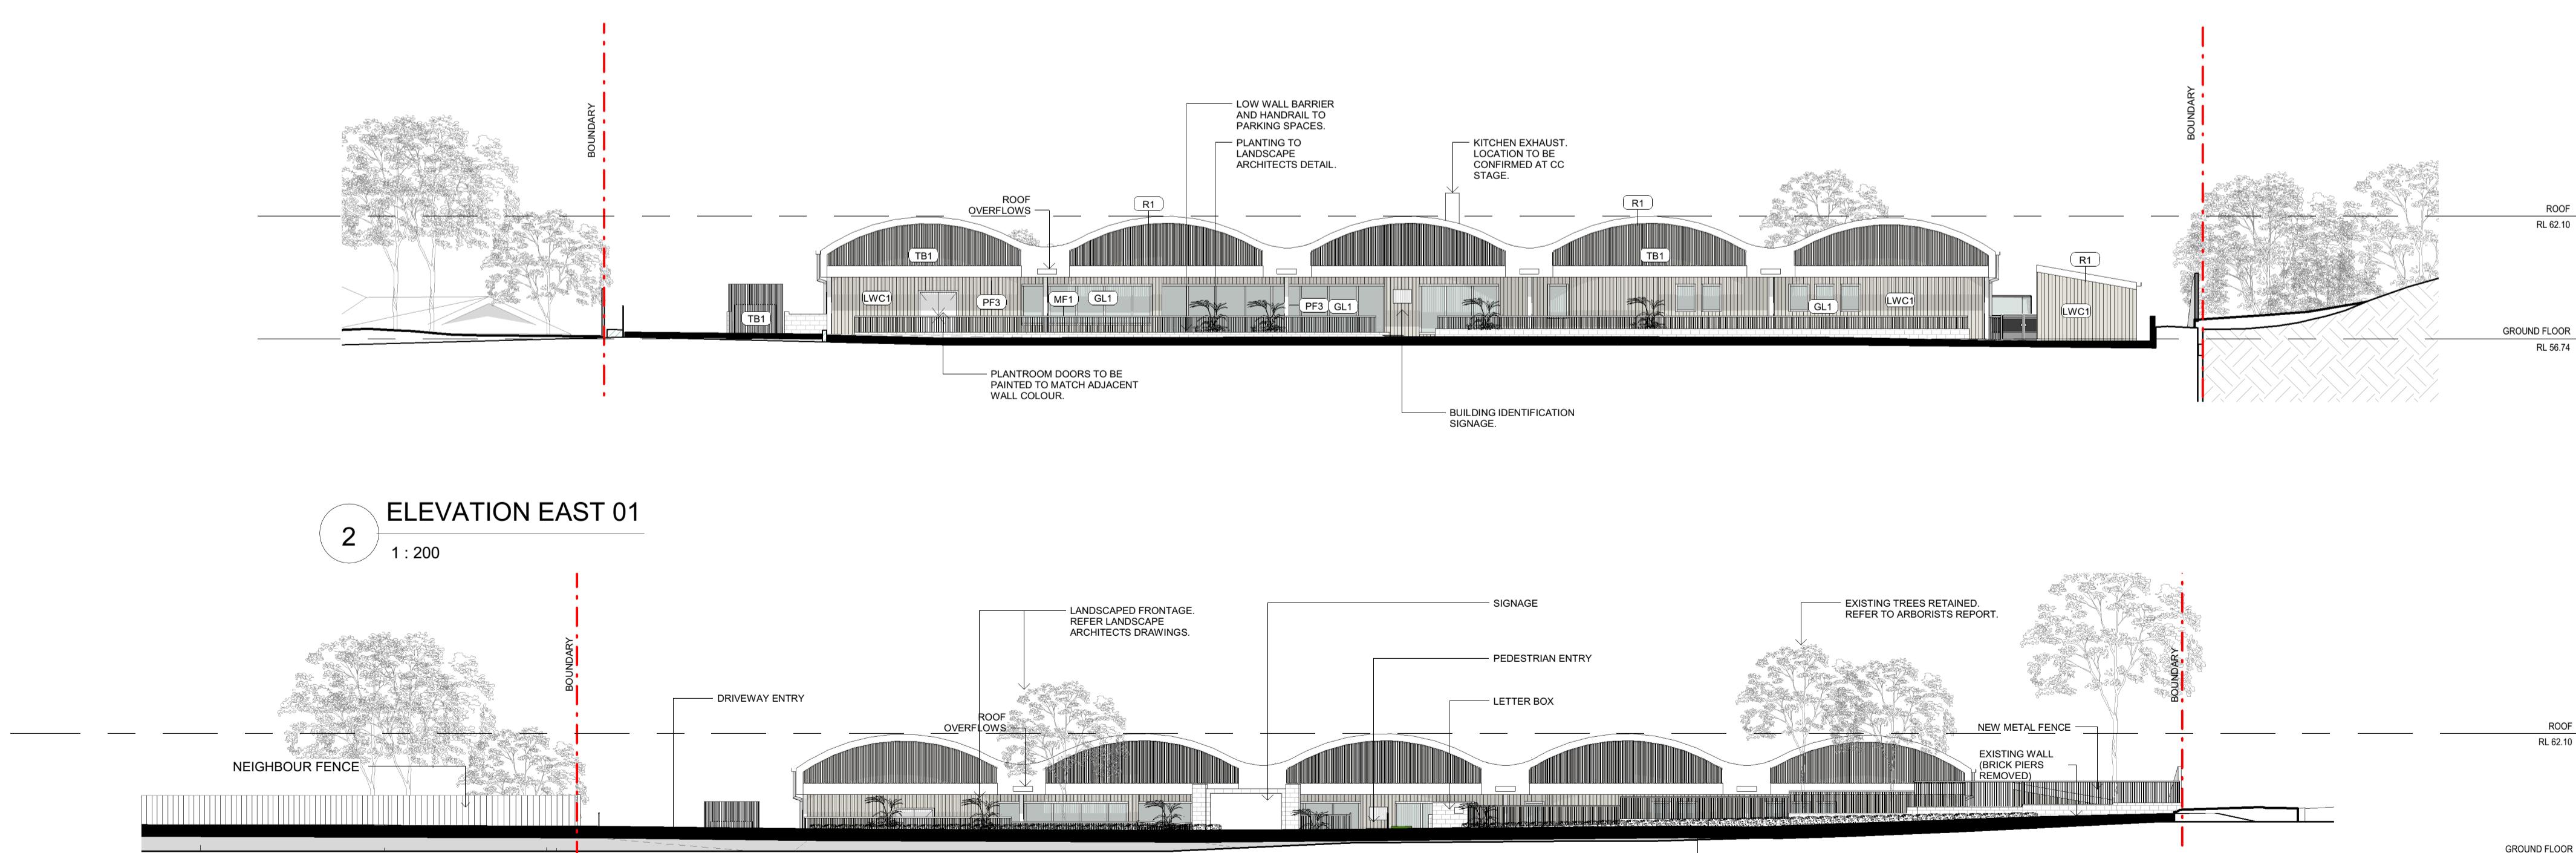

4 ELEVATION EAST - SERPENTINE ROAD

| REVISIONS | | |
|-----------|--|----------|
| ISSUE | DESCRIPTION | DATE |
| A | ISSUE FOR COORDINATION | 14/10/24 |
| B | OPERATOR AMENDMENTS AND FINAL ARBORIST ADVICE | 05/11/24 |
| C | GROUND FLOOR LEVEL, REAR RETAINING WALL, ACCESS AND DESIGN AMENDMENTS | 08/11/24 |
| G | OPERATOR AND BCA AMENDMENTS | 05/12/24 |
| I | ADDITIONAL SITE, NEIGHBOURING PROPERTY DETAILED ADDED, ADDITIONAL SITE SECTIONS, DRIVEWAY AND EXISTING FOOTPATH DETAIL ADDED | 22/04/25 |
| K | CIVIL DESIGN AMENDMENTS, INCLUDING RL ADJUSTMENTS. | 29/07/25 |
| M | FRONTAGE DETAILED DESIGN PLAN AND ELEVATIONS AND RAIN GARDEN DETAILS ADDED | 20/11/25 |
| | | |
| | | |
| | | |
| | | |

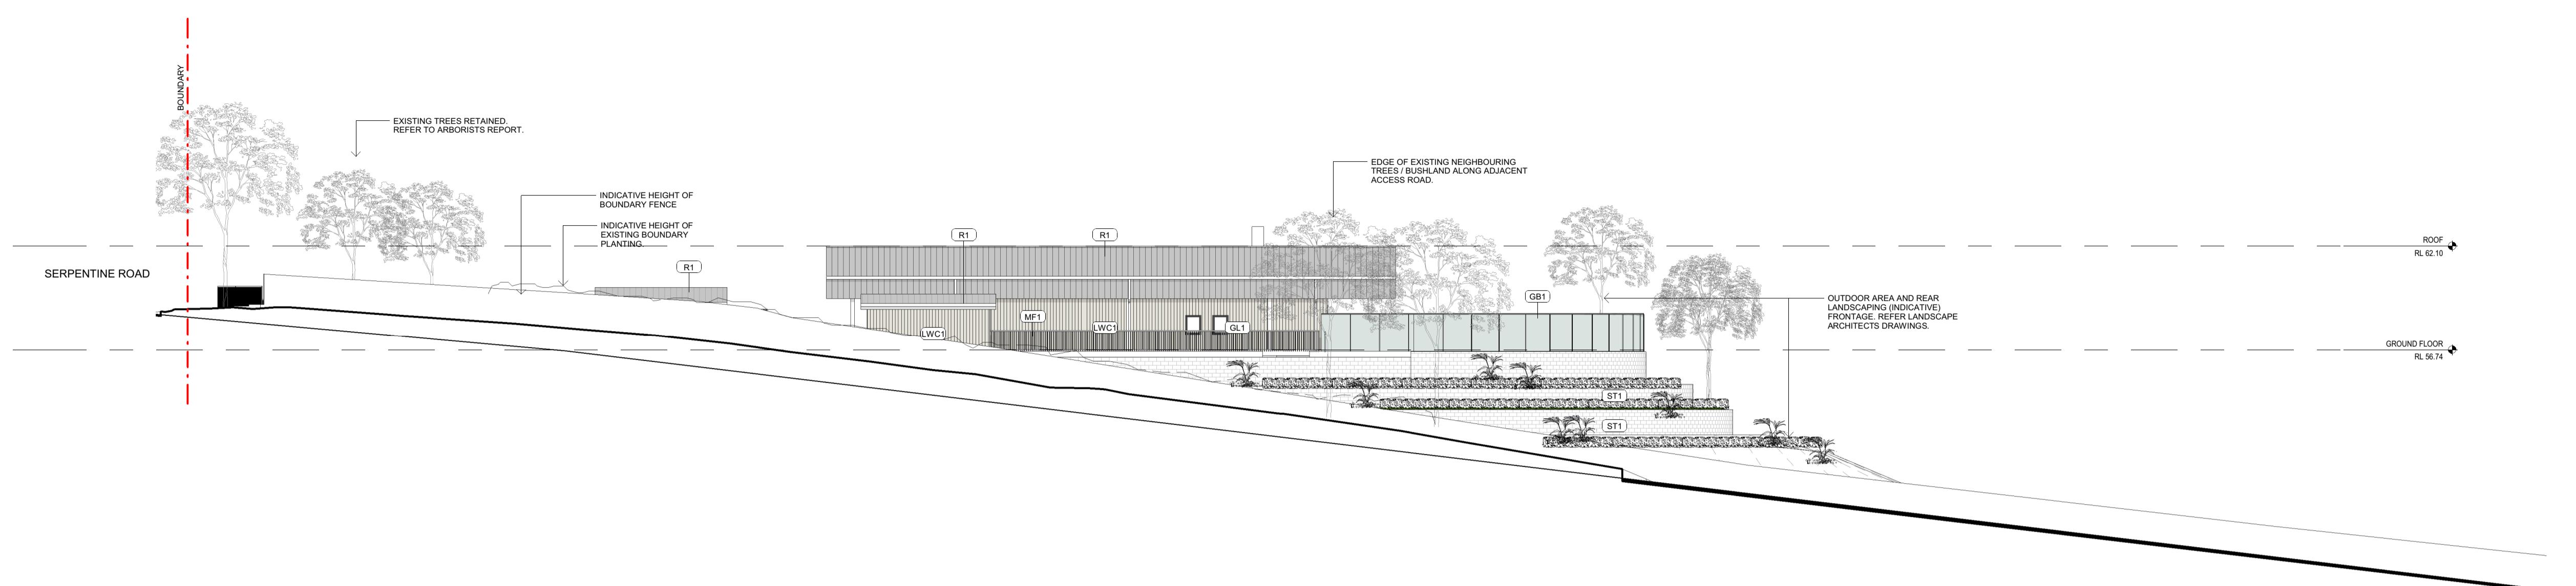

1 ELEVATION NORTH
1 : 200

GENERAL NOTE:
ARCHITECTURAL DRAWINGS ARE TO BE READ IN
CONJUNCTION WITH ALL CONSULTANT REPORTS,
DRAWINGS AND SPECIFICATIONS SUBMITTED FOR
APPROVAL


ALL FENCES ENCLOSING OUTDOOR PLAY AREAS ARE
TO COMPLY WITH AS1926.1 TO CREATE A LOCKABLE,
NON CLIMBABLE BARRIER.

ALL EXISTING SITE SERVICES ARE INDICATIVE ONLY.
REFER TO SURVEY FOR EXISTING SITE DETAILS. MAIN
CONTRACTOR TO DETERMINE EXISTING SERVICES
AND INFRASTRUCTURE LOCATIONS PRIOR TO THE
COMMENCEMENT OF WORKS.

EXTERNAL LEVELS SHOWN ARE INDICATIVE ONLY.
REFER TO CIVIL AND STORMWATER DRAWINGS FOR
PROPOSED EXTERNAL DESIGN SURFACE LEVELS
INCLUDING:

- DRIVEWAY CROSS OVER
- CARPARKING FALLS + DRAINAGE
- ACCESS DRIVEWAY PROFILE
- MAINTENANCE TURNING AREA
- DRAINAGE PITS + OSD + STORMWATER

LANDSCAPE PLANTING SHOWN ON ARCHITECTURAL
PLANS IS INDICATIVE ONLY. TO SHOW GENERAL
DESIGN INTENT. ALL PROPOSED LANDSCAPING
DETAILS (SPECIES, LOCATIONS, SPECIES, HEIGHTS,
LAYOUTS AND MATERIALS) ARE TO BE IN
ACCORDANCE WITH THE LANDSCAPE ARCHITECT'S
DESIGN PLANS AND DETAILS.

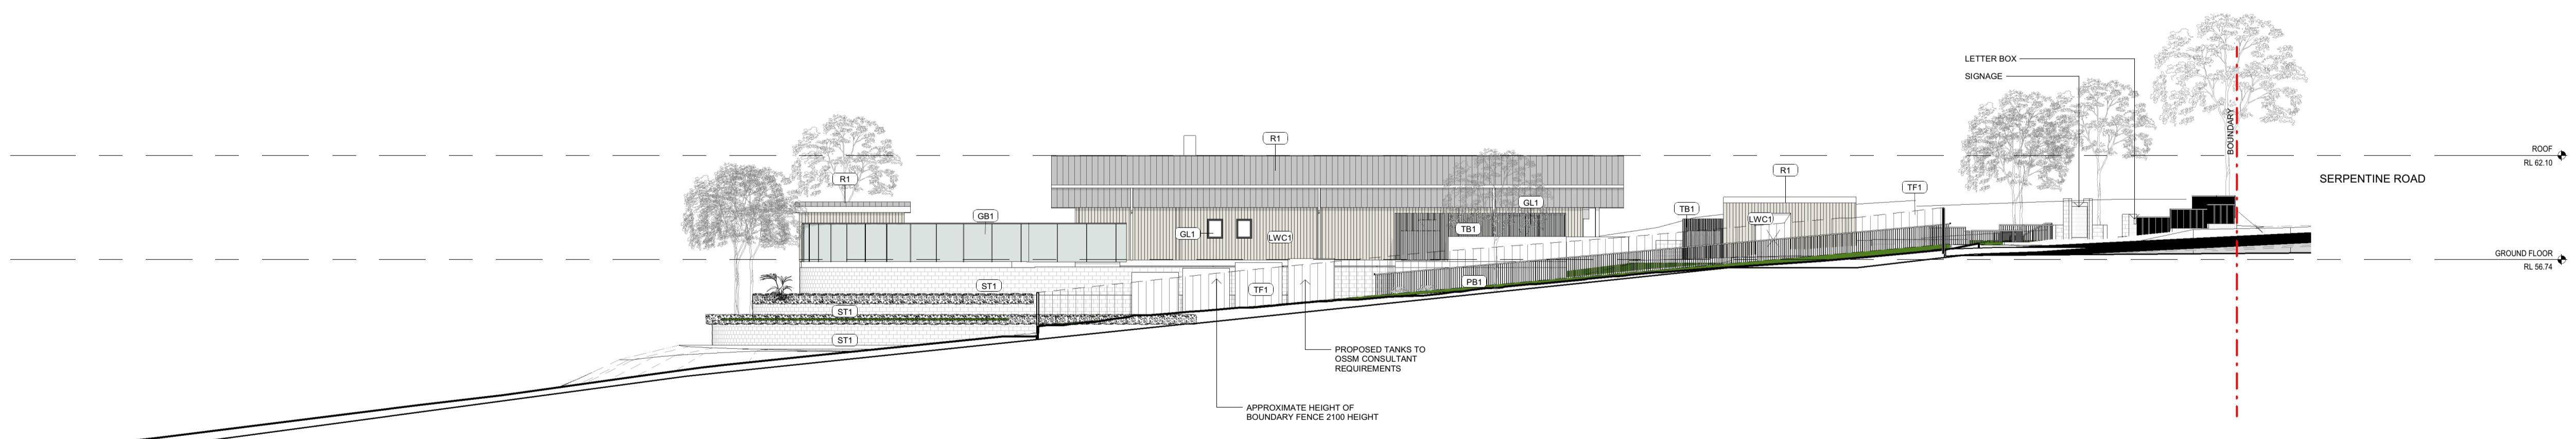

FOR DA APPROVAL




93 Palmer Street
Woolloomooloo, NSW 2011
directors@armadaarchitects.com.au

All works to be in accordance with Australian Standards, The Building
Code of Australia, other relevant codes, and with manufacturer's¹
instructions and recommendations. Do not scale from drawings.
Verify all dimensions on site prior to construction. This drawing is
copyright ARMADA ARCHITECTS PTY LTD
Nominated Architect Jarrod Lamshed NSW REG. 8763
consent from

2 ELEVATION SOUTH
1 : 200

| | |
|-------------|-----------------------------------|
| Project | PROPOSED EARLY LEARNING CENTRE |
| Title | ELEVATIONS 2 |
| Date | 20/11/25 |
| Drawn | HNG |
| Scale | As indicated |
| Drawing No. | A106 |
| Revision | M |

| REVISIONS | | |
|--|----------|--|
| ISSUE/DESCRIPTION | DATE | |
| A ISSUE FOR COORDINATION | 14/10/24 | |
| B OPERATOR AMENDMENTS AND | 05/11/24 | |
| C OPERATOR AMENDMENTS AND | 08/11/24 | |
| F WC + ROOM 2 LAYOUT AMENDMENTS, RAIN GARDEN REMOVED | 18/11/24 | |
| G OPERATOR AND BCA AMENDMENTS | 05/12/24 | |
| I ADDITIONAL SITE, NEIGHBOURING PROPERTY ADDED, ADDITIONAL SITE SECTION, DRIVEWAY AND EXISTING FOOTPATH DETAIL ADDED | 22/04/25 | |
| K CIVIL DESIGN AMENDMENTS, INCLUDING RL ADJUSTMENTS | 29/07/25 | |
| M FRONTAGE DETAILED DESIGN PLAN AND ELEVATIONS AND RAIN GARDEN DETAILS ADDED | 20/11/25 | |

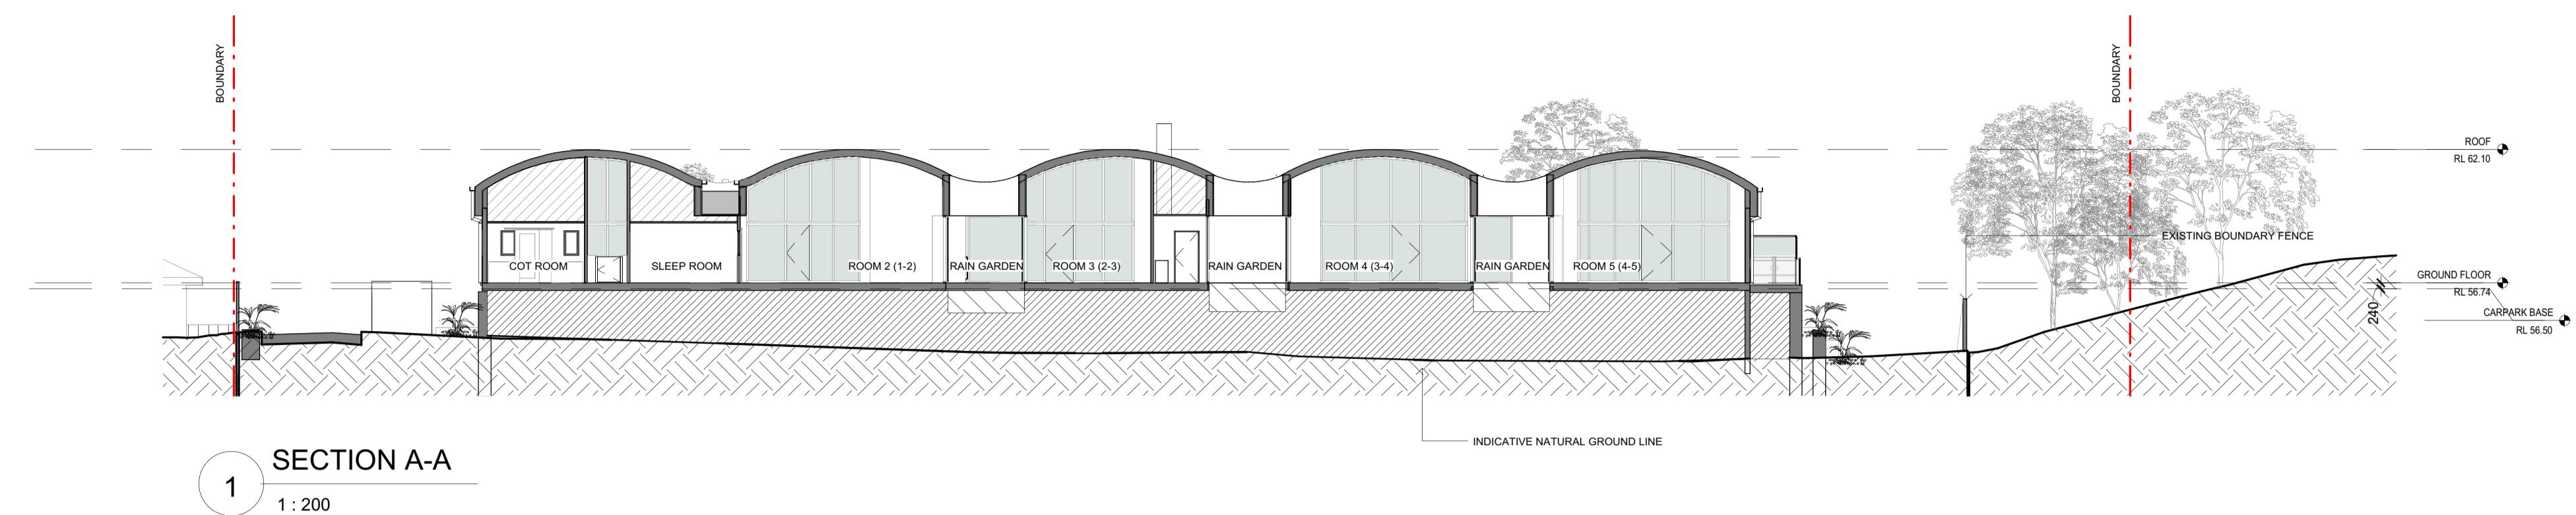

GENERAL NOTE:
ARCHITECTURAL DRAWINGS ARE TO BE READ IN CONJUNCTION WITH ALL CONSULTANT REPORTS, DRAWINGS AND SPECIFICATIONS SUBMITTED FOR APPROVAL

ALL FENCES ENCLOSING OUTDOOR PLAY AREAS ARE TO COMPLY WITH AS1926.1 TO CREATE A LOCKABLE, NON CLIMBABLE BARRIER.

ALL EXISTING SITE SERVICES ARE INDICATIVE ONLY. REFER TO SURVEY FOR EXISTING SITE DETAILS. MAIN CONTRACTOR TO DETERMINE EXISTING SERVICES AND INFRASTRUCTURE LOCATIONS PRIOR TO THE COMMENCEMENT OF WORKS.

EXTERNAL LEVELS SHOWN ARE INDICATIVE ONLY. REFER TO CIVIL AND STORMWATER DRAWINGS FOR PROPOSED EXTERNAL DESIGN SURFACE LEVELS INCLUDING:

- DRIVEWAY CROSS OVER
- CARPARK FALLS + DRAINAGE
- ACCESS DRIVEWAY PROFILE
- MAINTENANCE TURNING AREA
- DRAINAGE PITS + OSD + STORMWATER

LANDSCAPE PLANTING SHOWN ON ARCHITECTURAL PLANS IS INDICATIVE ONLY. TO SHOW GENERAL DESIGN INTENT, ALL PROPOSED LANDSCAPING DETAILS (SPECIES, LOCATION, HEIGHTS, LAYOUT AND MATERIALS) ARE TO BE IN ACCORDANCE WITH THE LANDSCAPE ARCHITECTS DESIGN PLANS AND DETAILS.

FOR DA APPROVAL



All works to be in accordance with Australian Standards, The Building Code of Australia, other relevant codes, and with manufacturer's instructions and recommendations. Do not scale from drawings. Verify all dimensions on site prior to construction. This drawing is copyright of ARMADA ARCHITECTS PTY LTD. Copying or reproduction without written consent from ARMADA ARCHITECTS PTY LTD is prohibited. Nominated Architect Jarrod Lamshed NSW REG. 8763


PROPOSED EARLY LEARNING CENTRE
167 SERPENTINE ROAD TERRIGAL, NSW

Title
SECTIONS


| Date | Drawn | Scale |
|-------------|-------|--------------|
| 20/11/25 | HNG | As indicated |
| Drawing No. | | |

A107


M

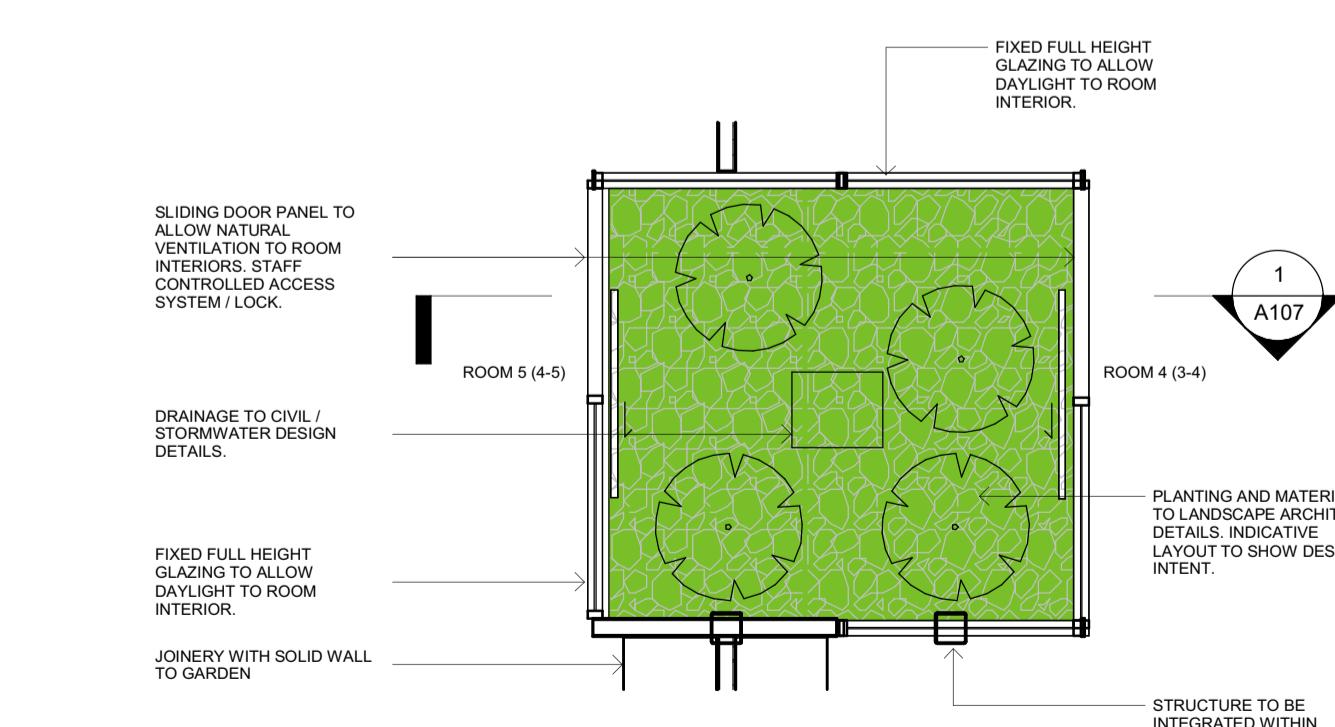


RAIN GARDEN - REFERENCE IMAGE
1 : 100

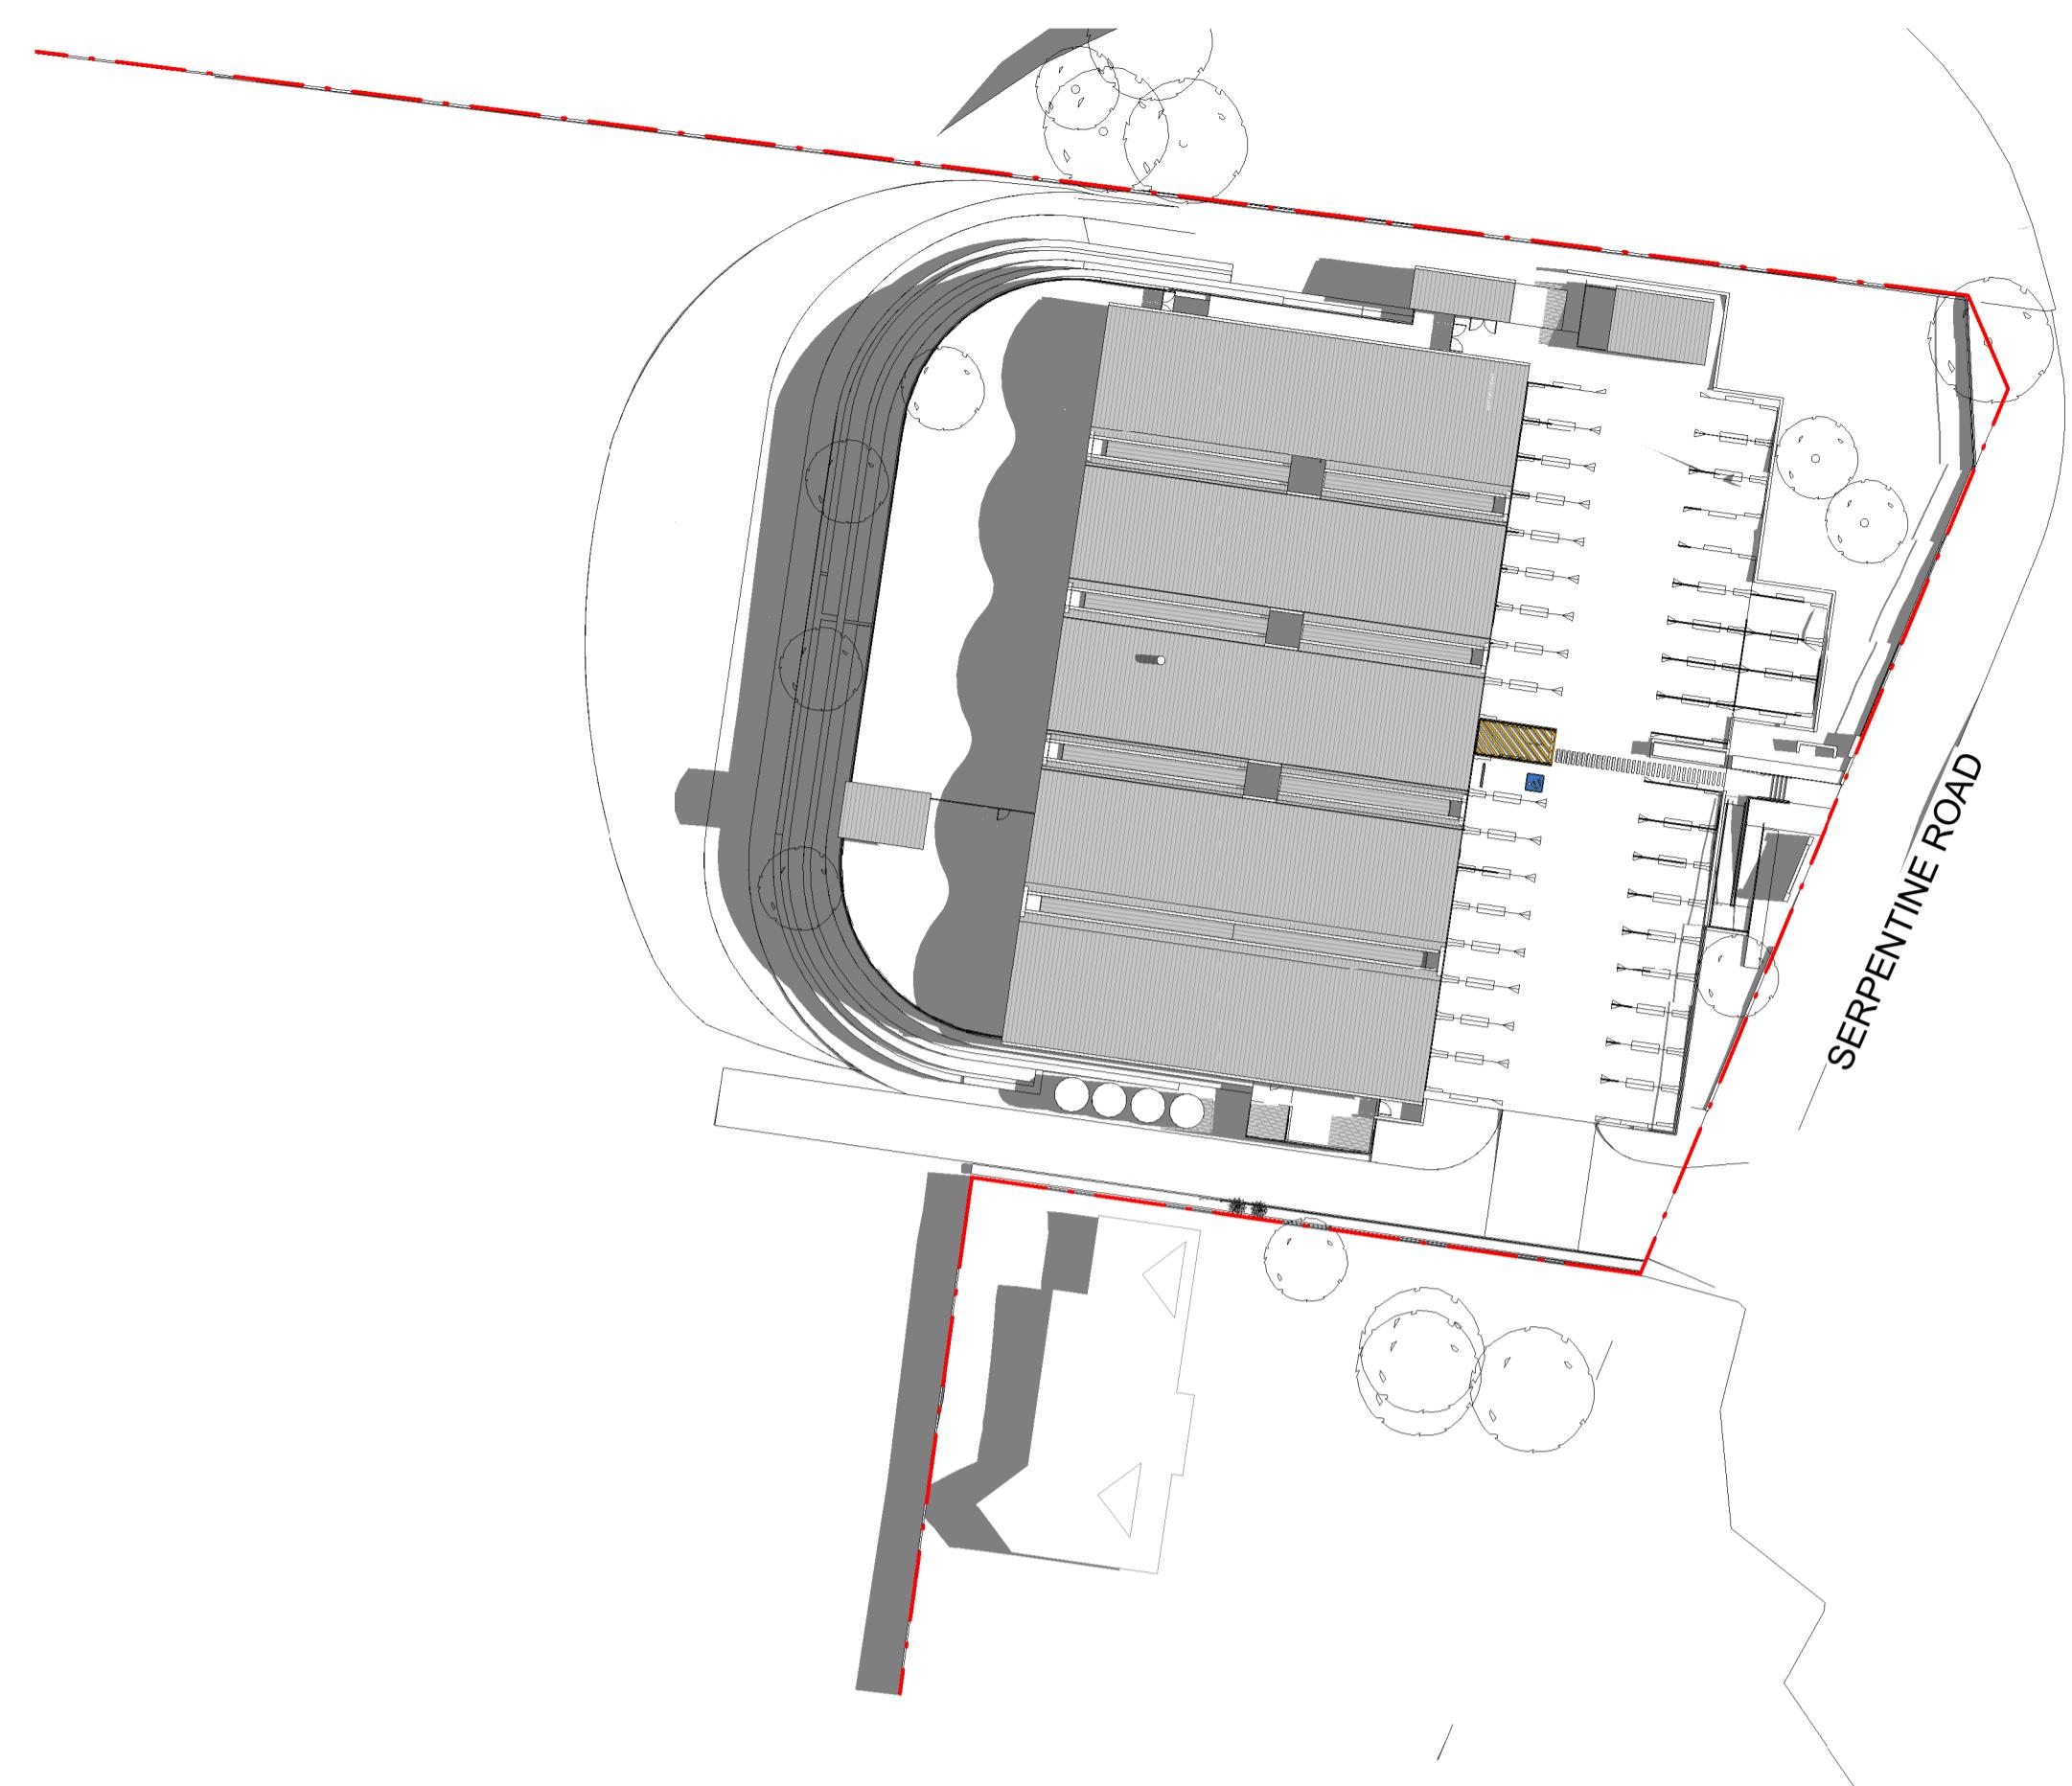


SUMMER 9AM

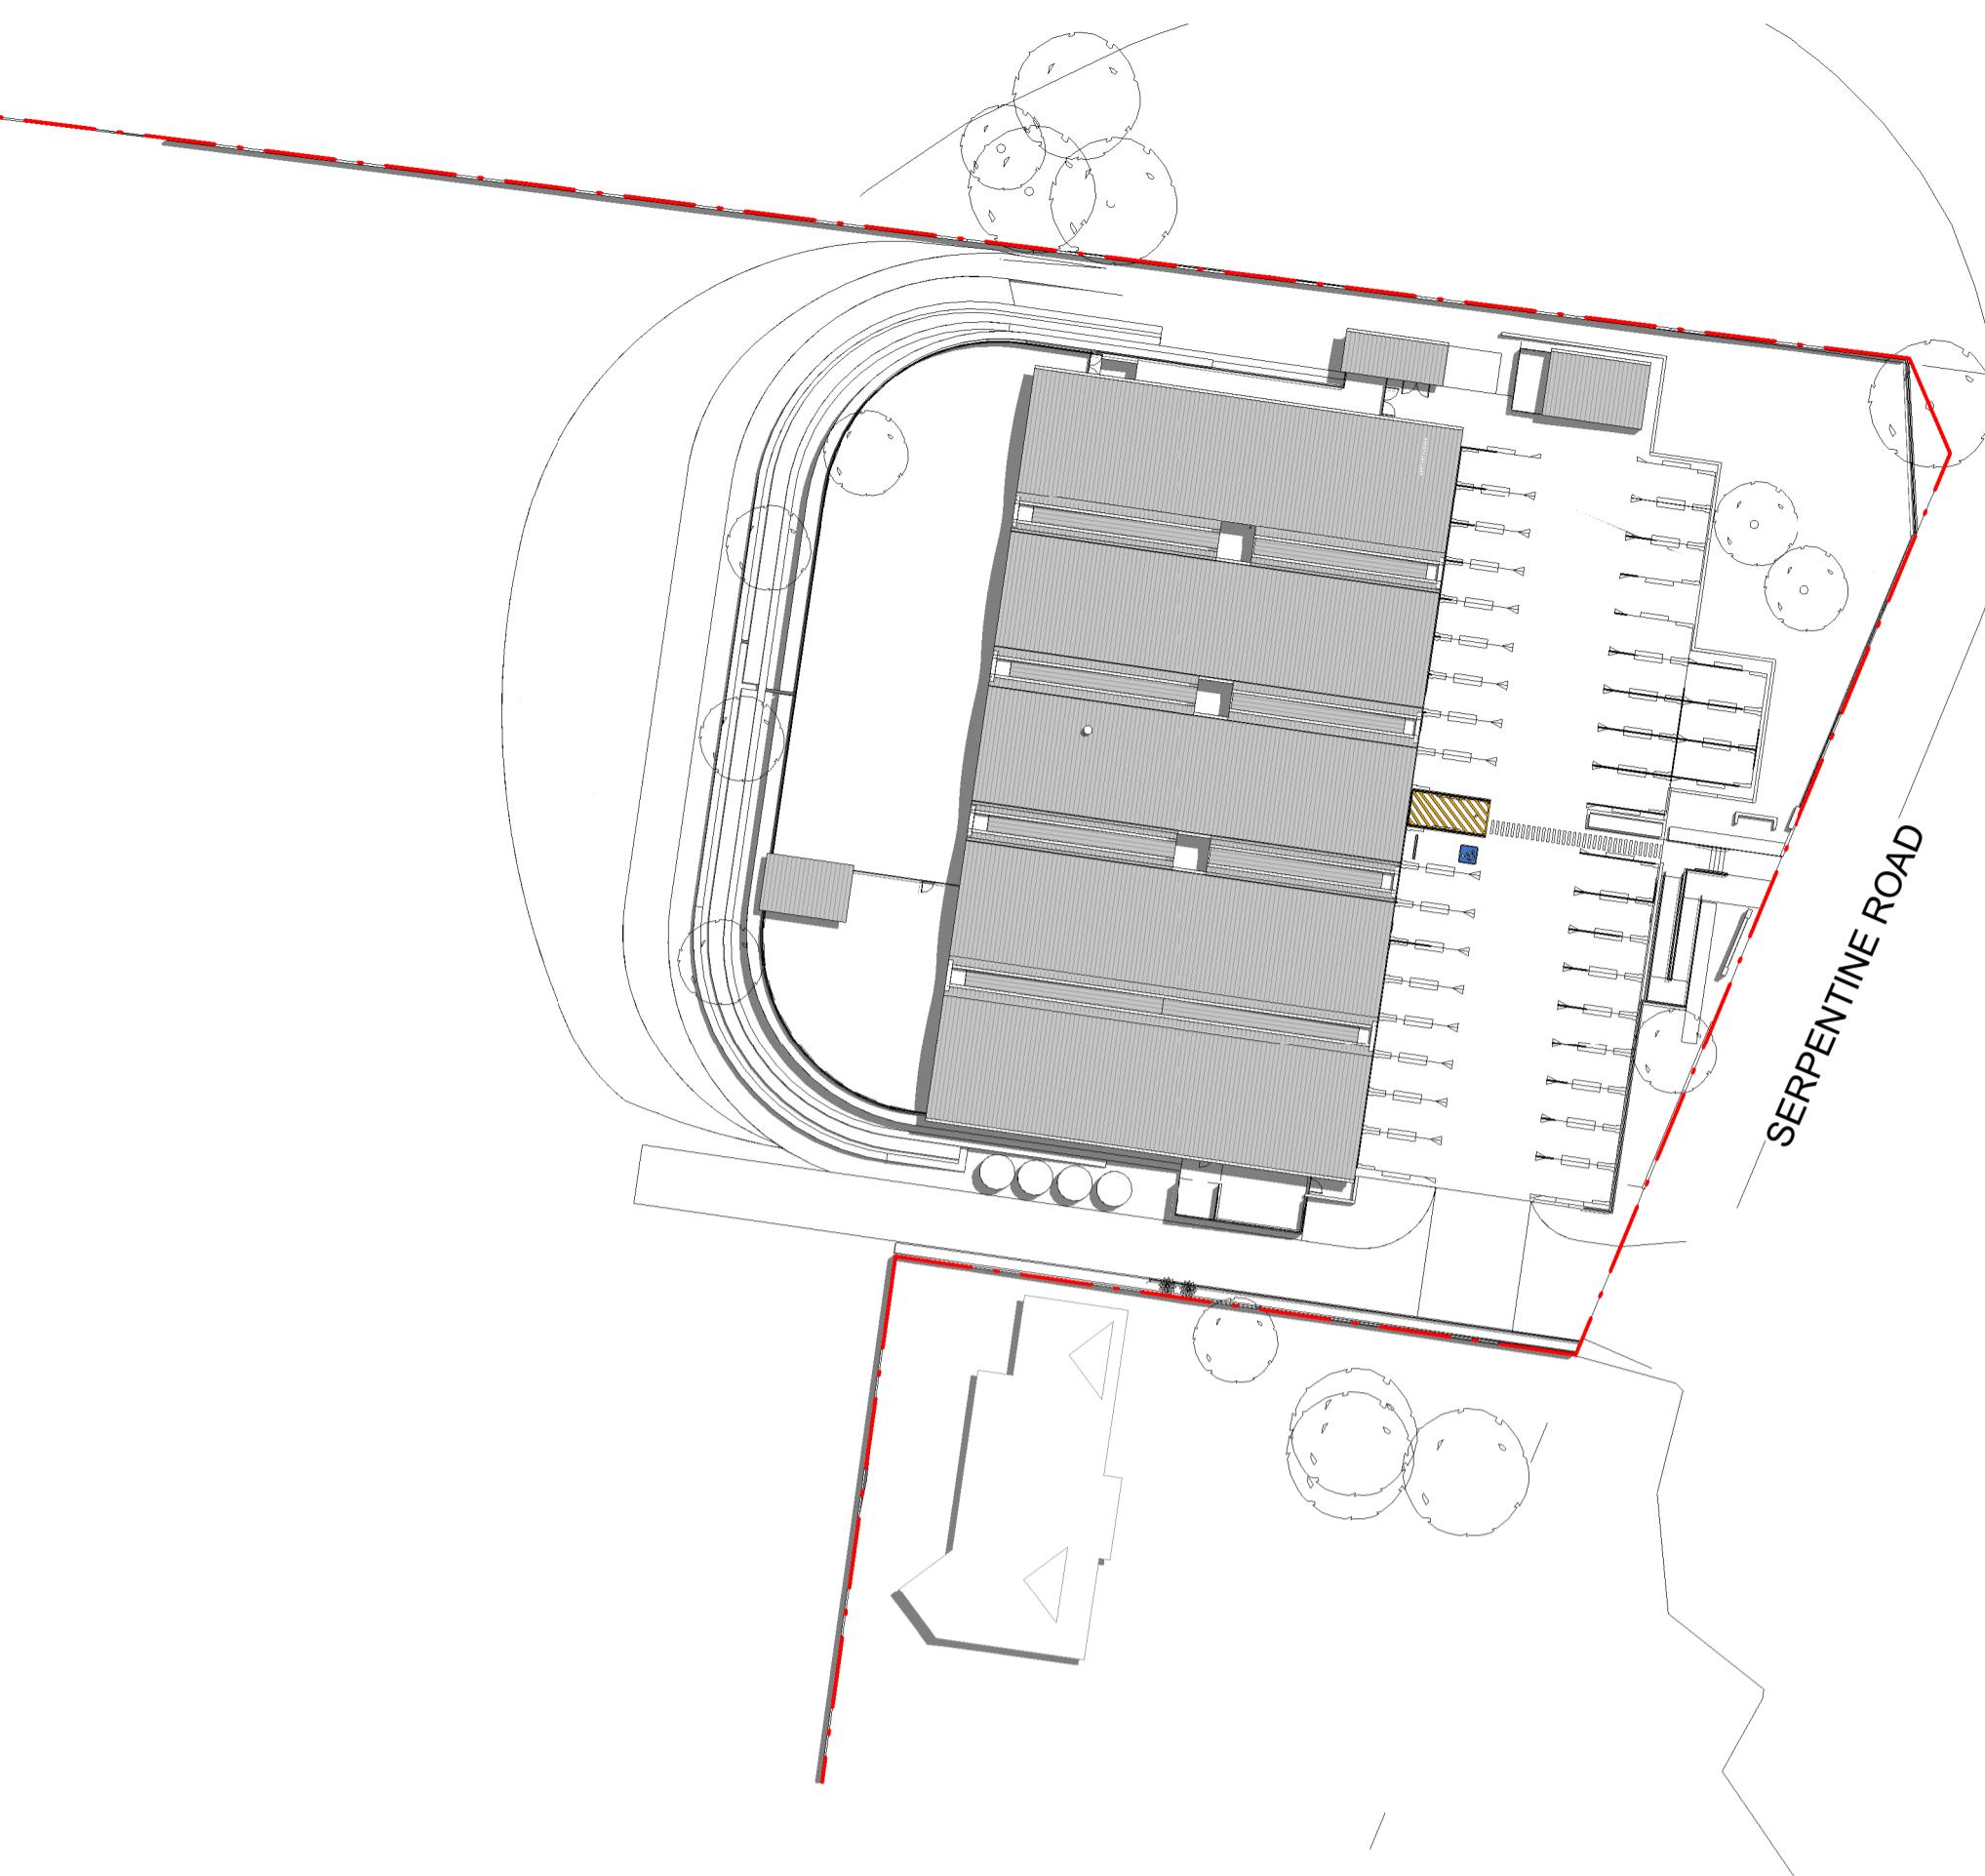

SUMMER 12PM

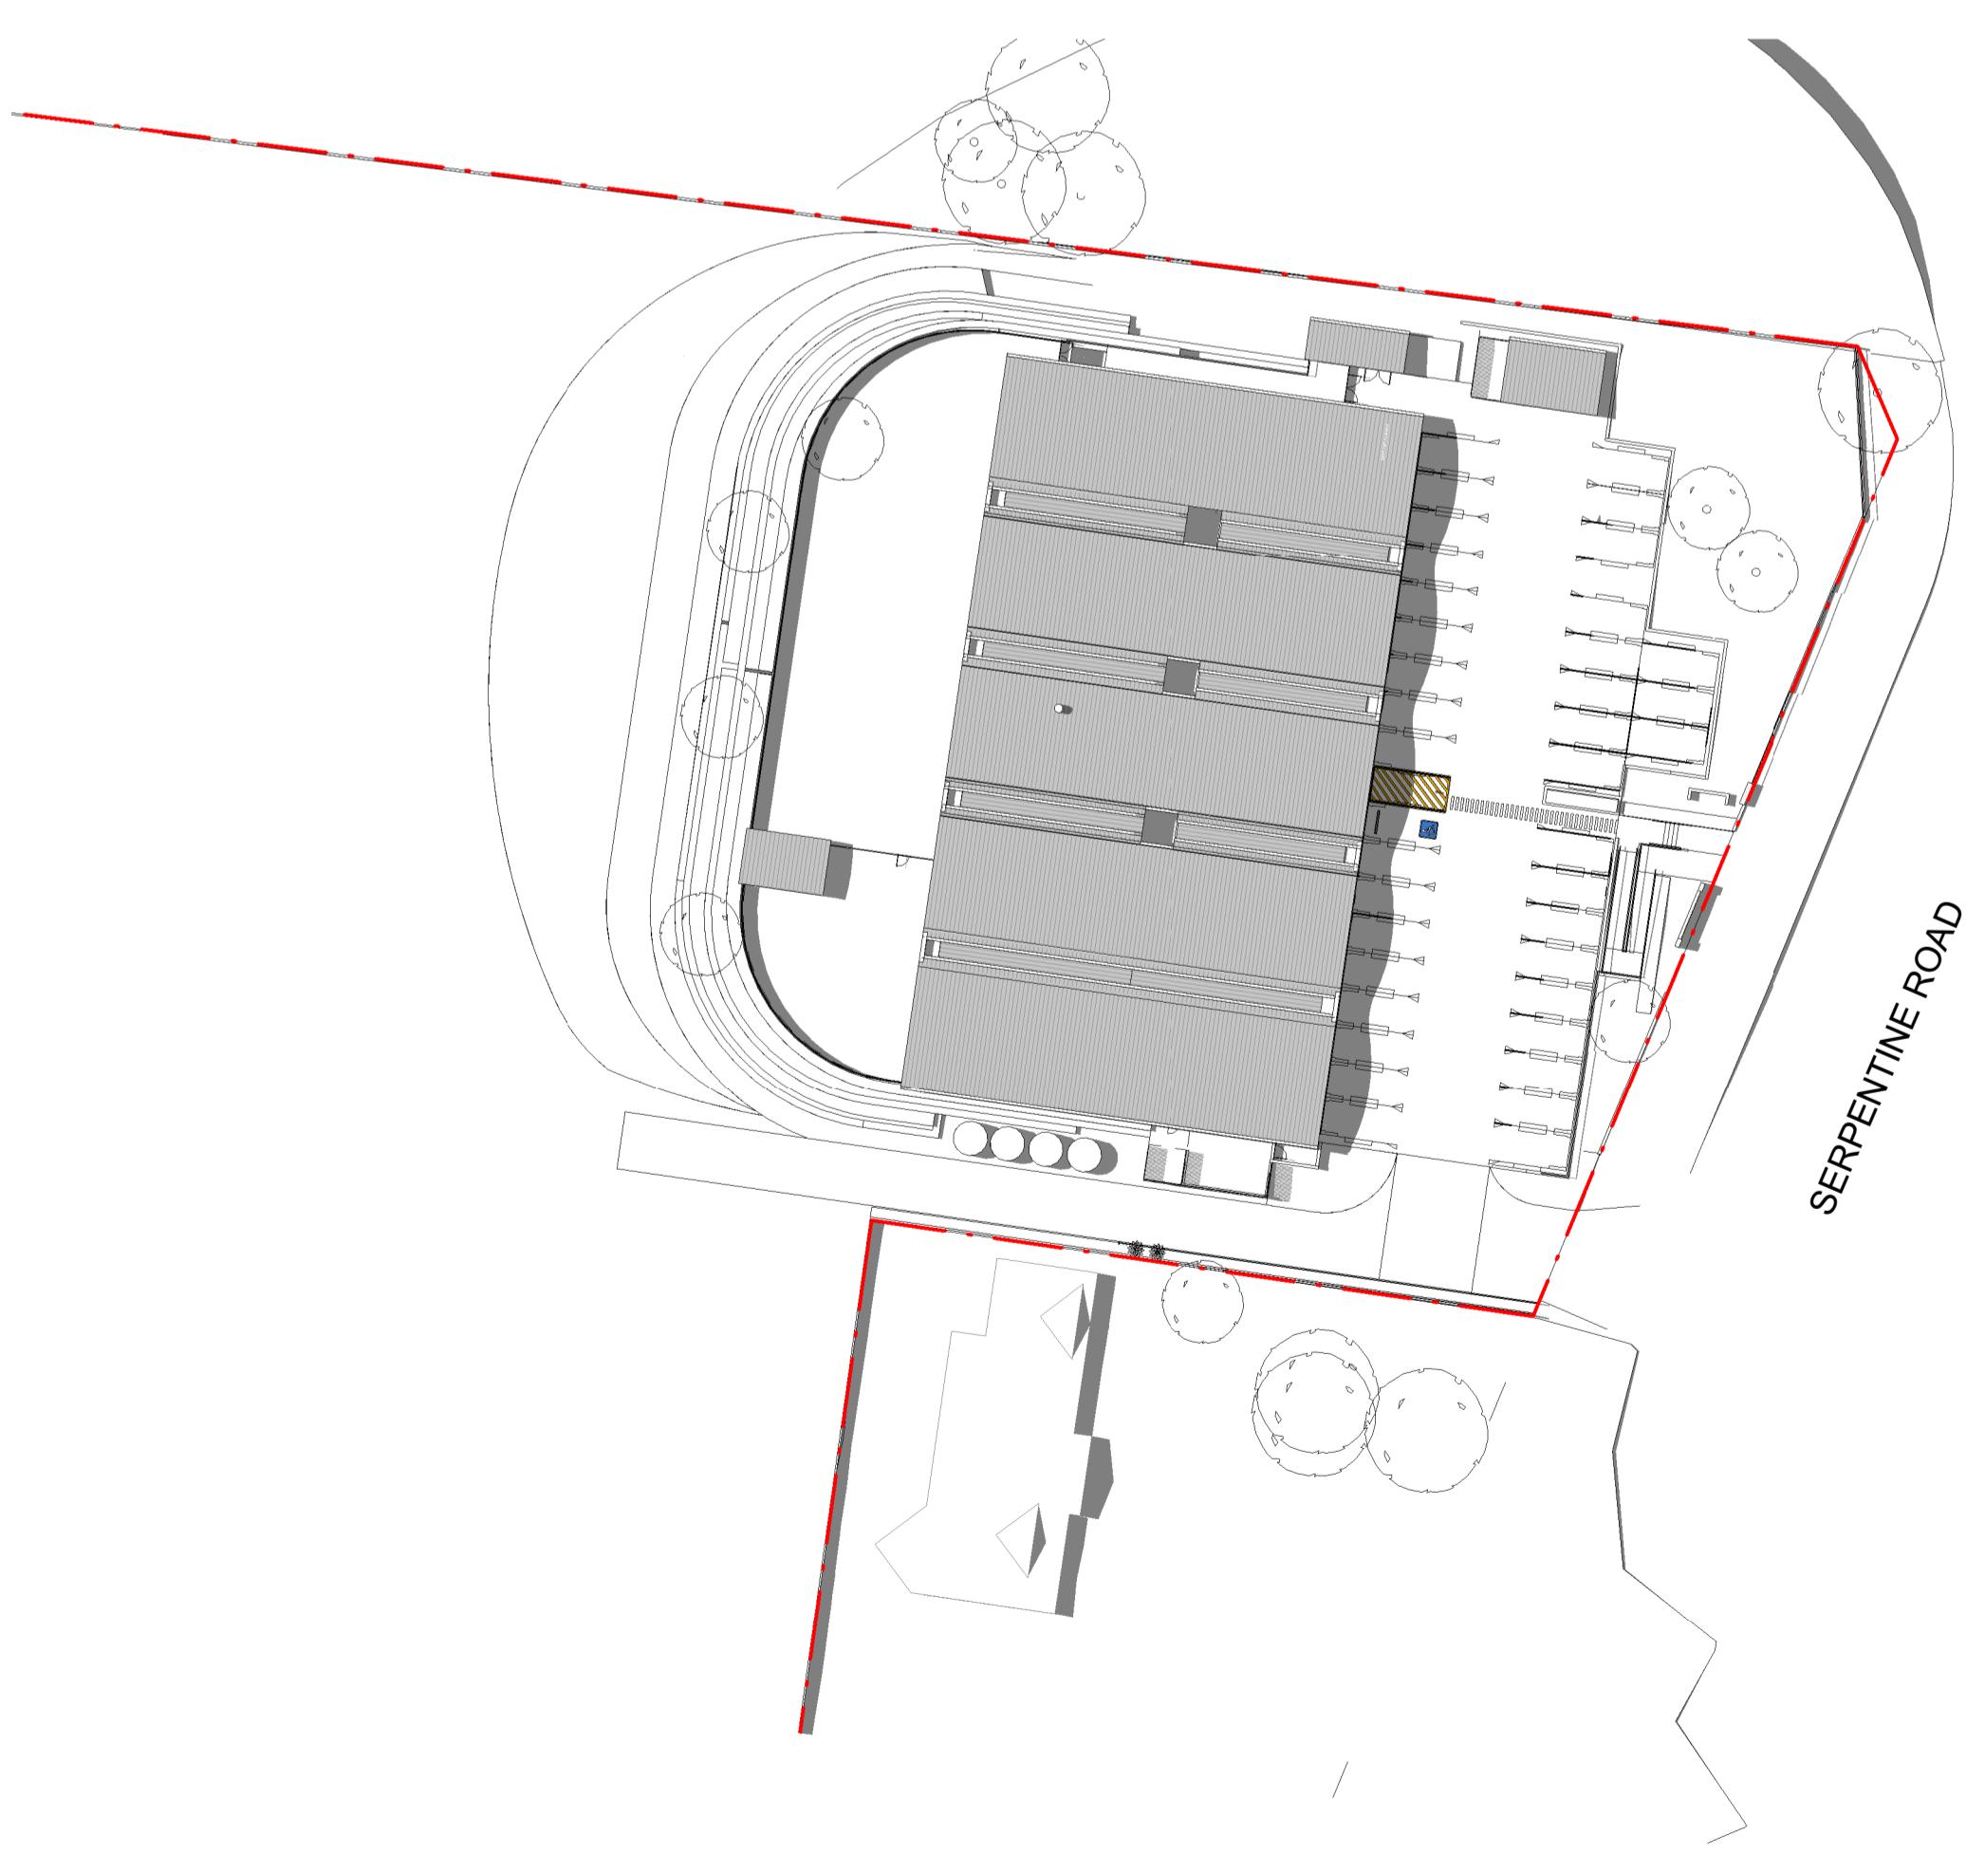

SUMMER 3PM

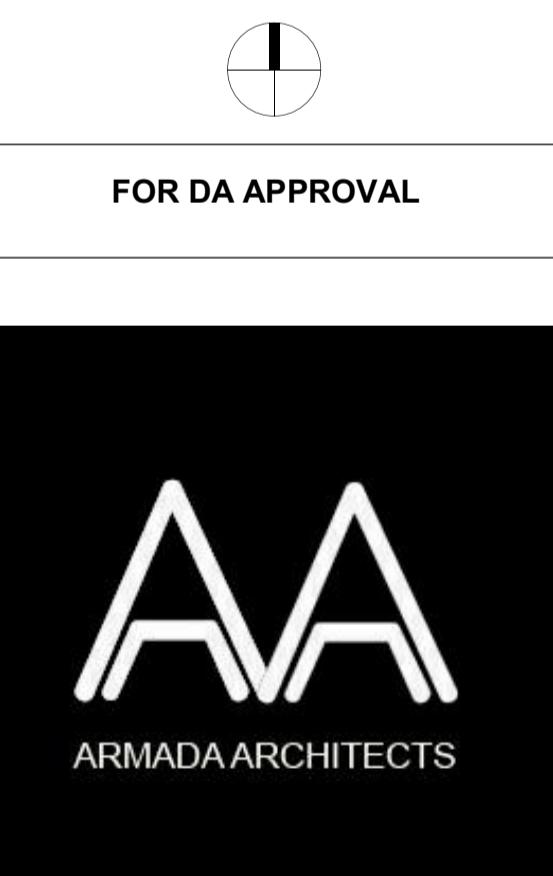

93 Palmer Street
Cooma, NSW 2570
ers@armadaarchitects.com.au

I works to be in accordance with Australian Standards, The Building Code of Australia, other relevant codes, and with manufacturer's instructions and recommendations. Do not scale from drawings. Verify all dimensions on site prior to construction. This drawing is copyright and may not be used without written consent from ARMADA ARCHITECTS PTY LTD.

Nominated Architect Jarrod Lamshed NSW REG. 8763

ct

PROPOSED EARLY LEARNING CENTRE

167 SERPENTINE ROAD TERRIGAL NSW


10. GENERAL INFORMATION, FORM

Title


SHADOW STUDY SUMMER

Drawing No. Revision


Drawing No. A108 **Revision** K

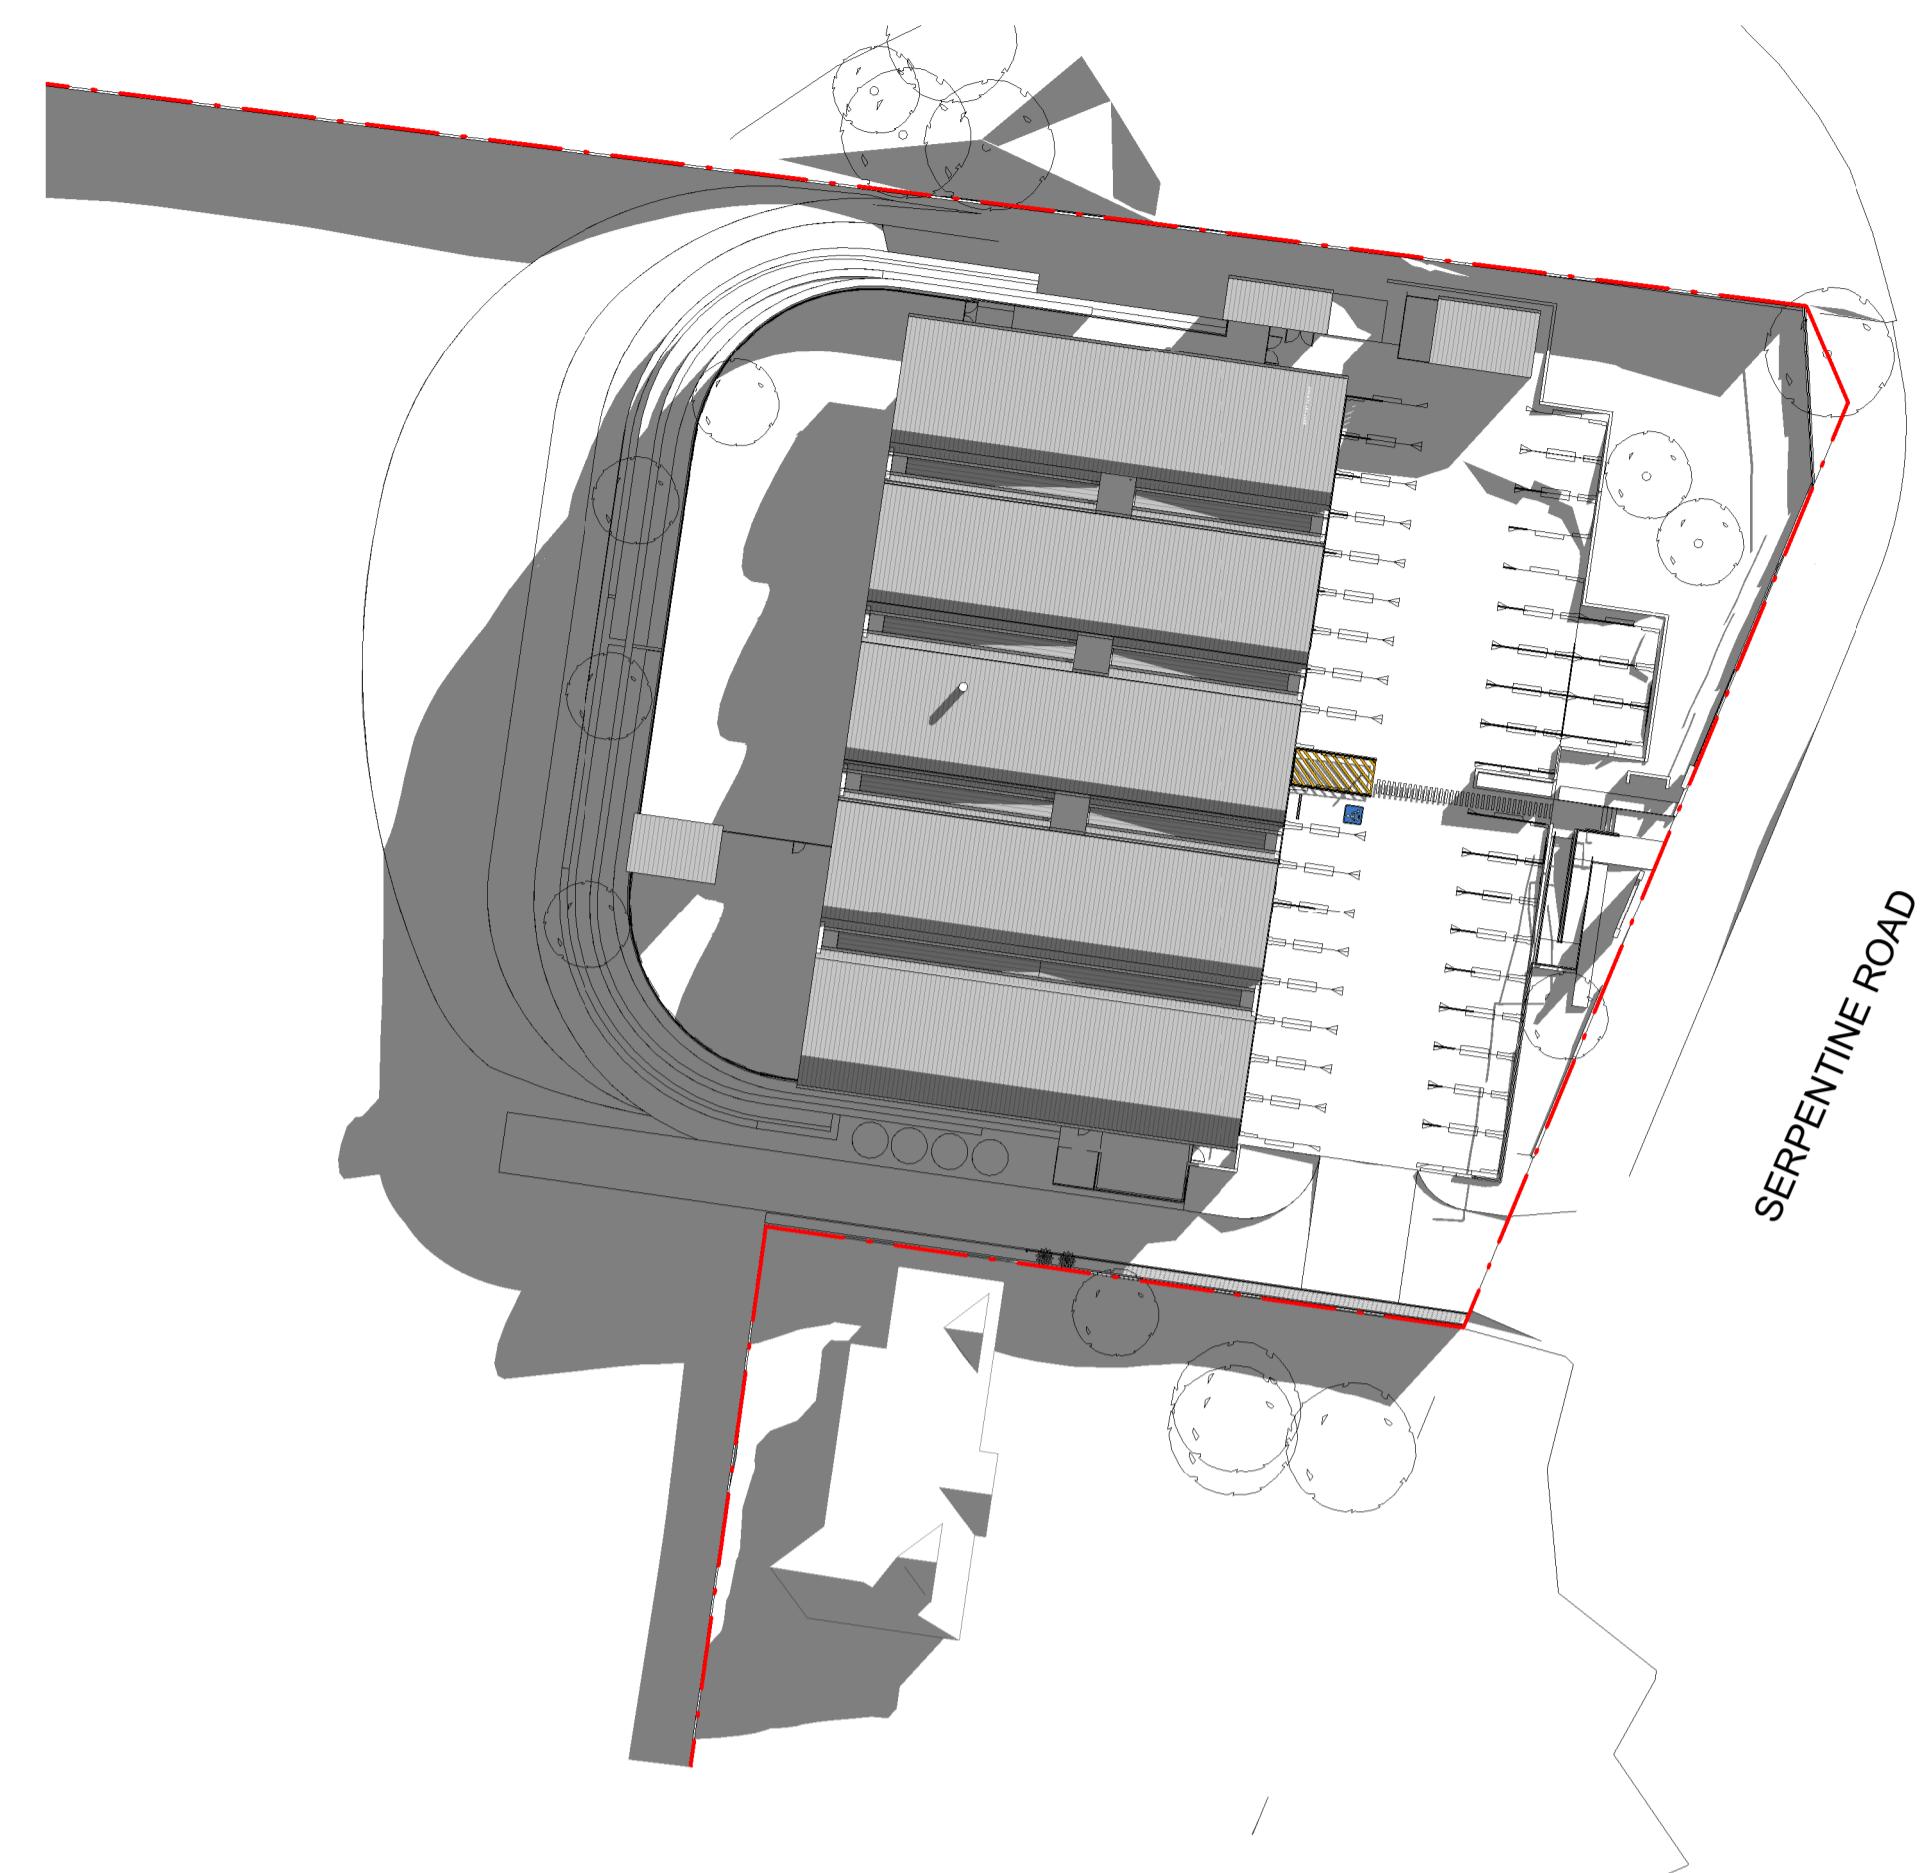

1 WINTER 9AM
1 : 500

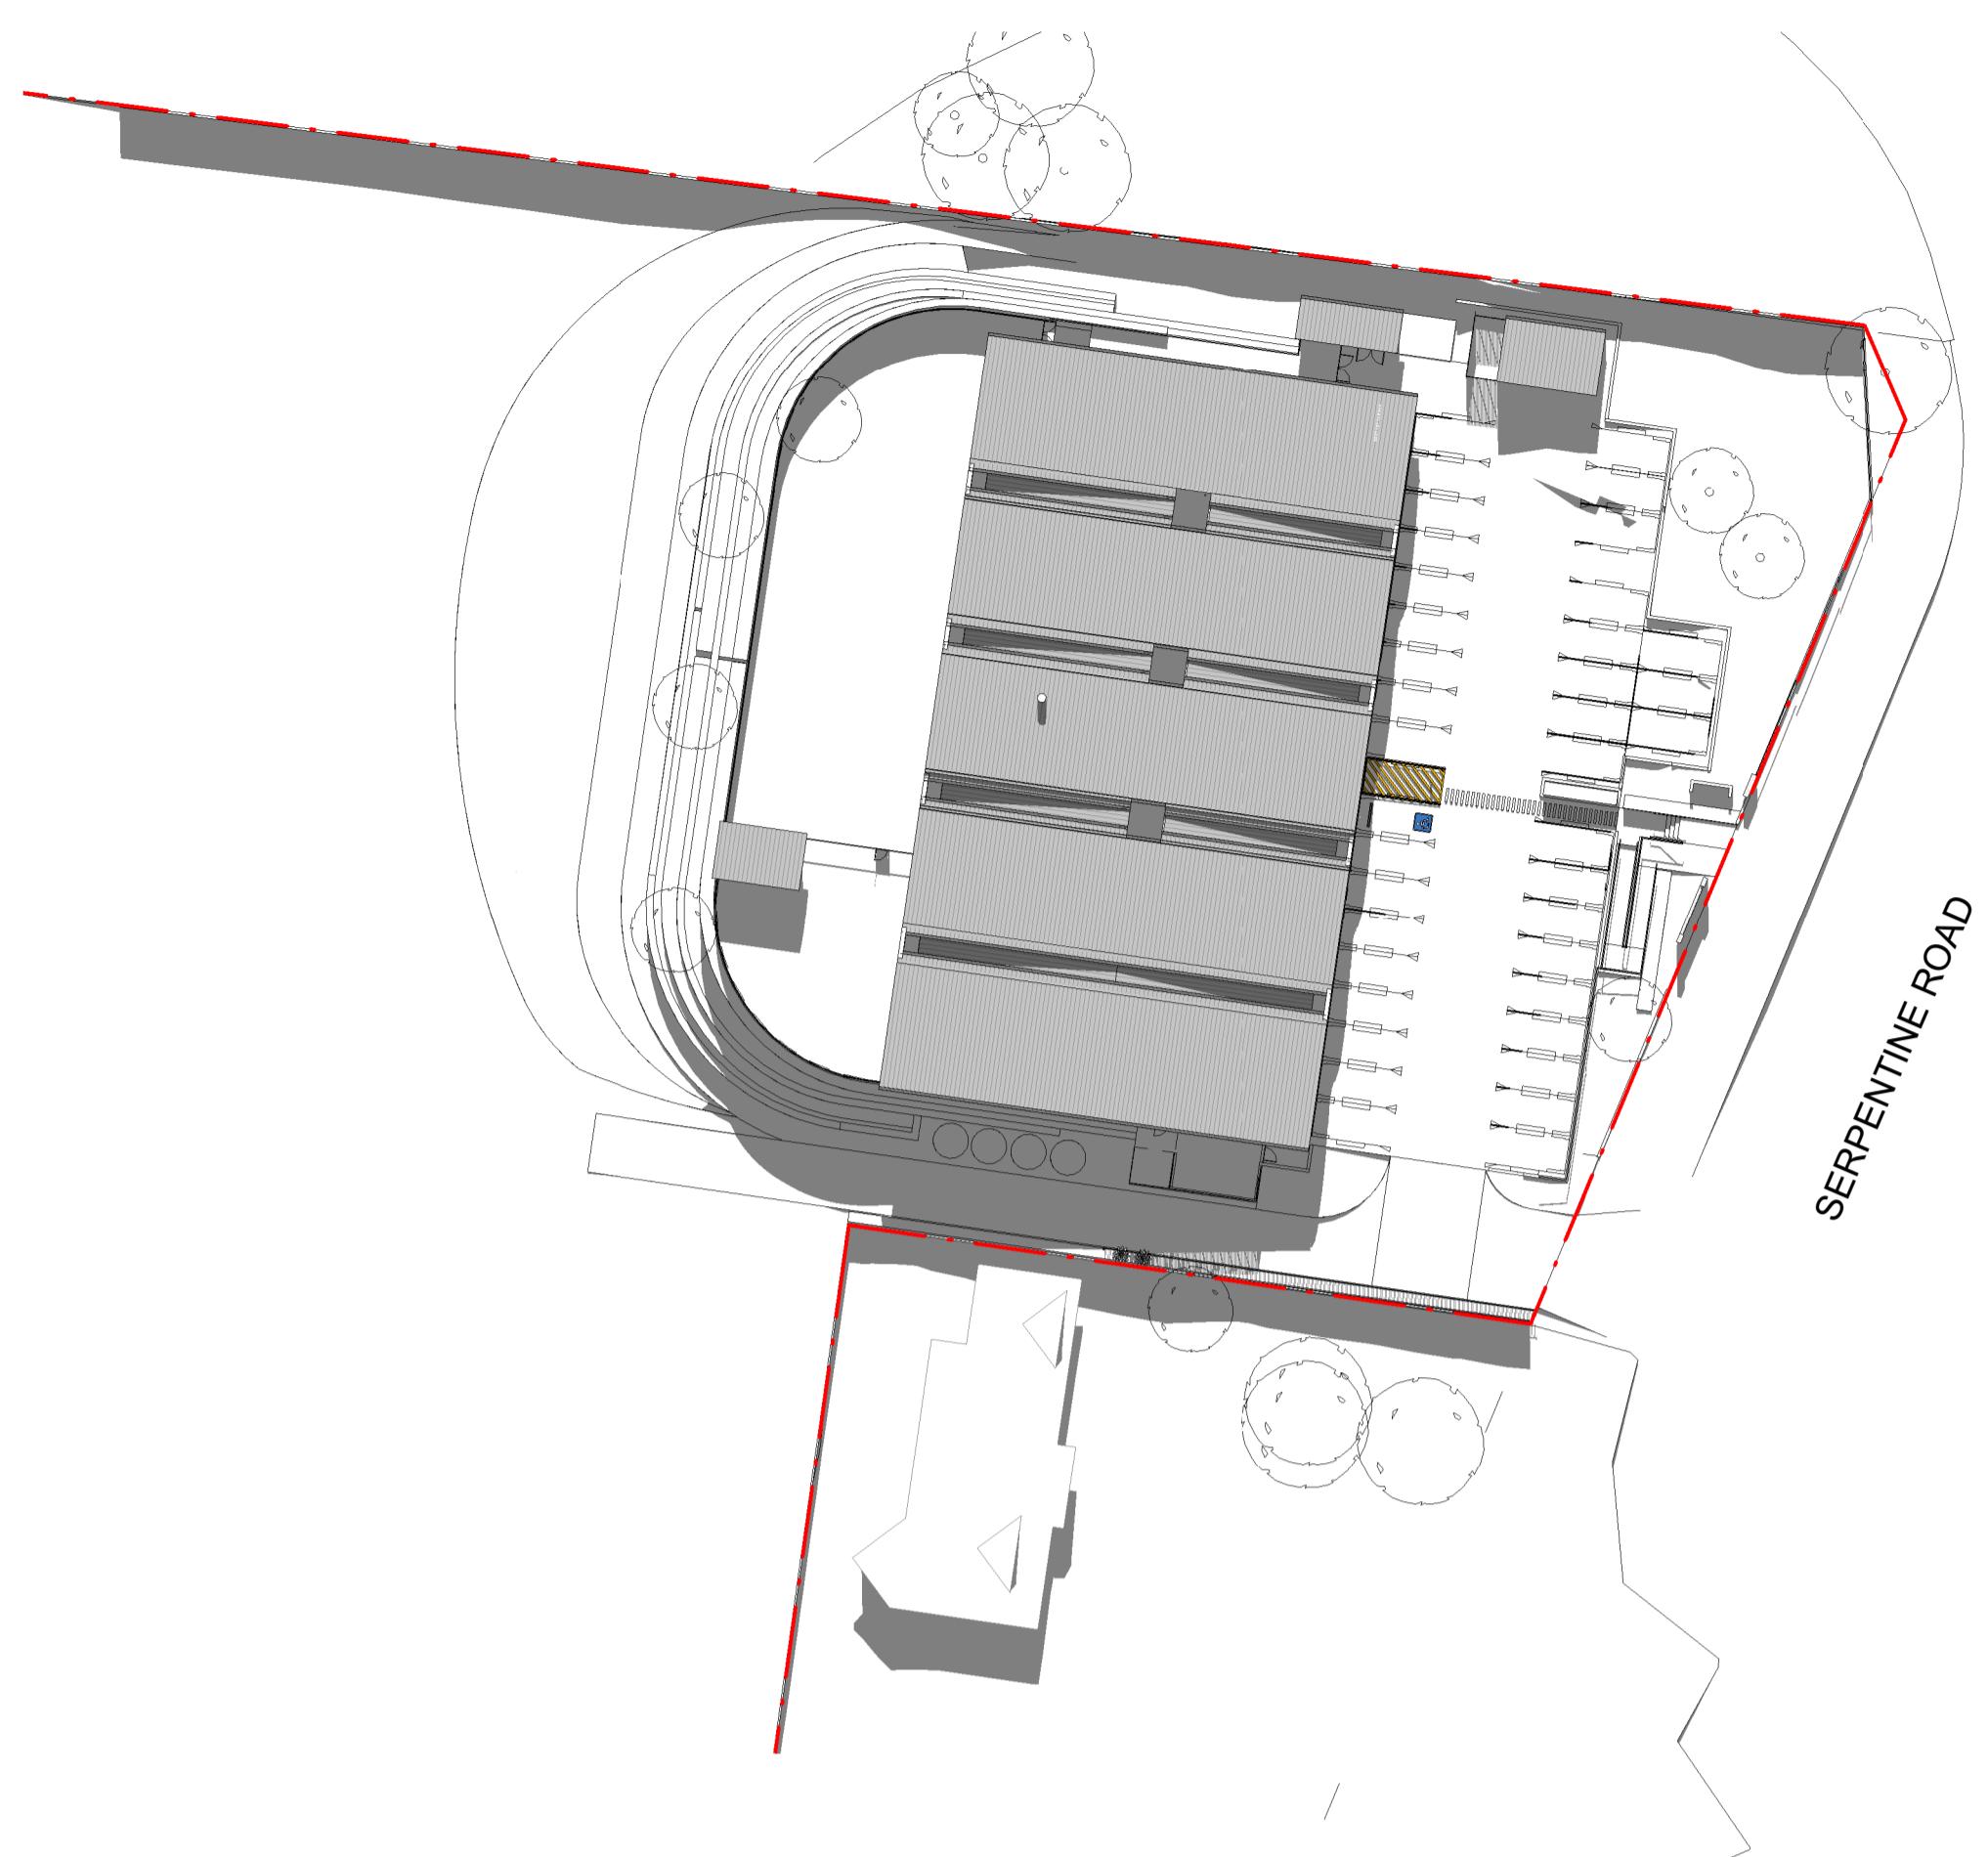

WINTER 12PM
2 1 : 500

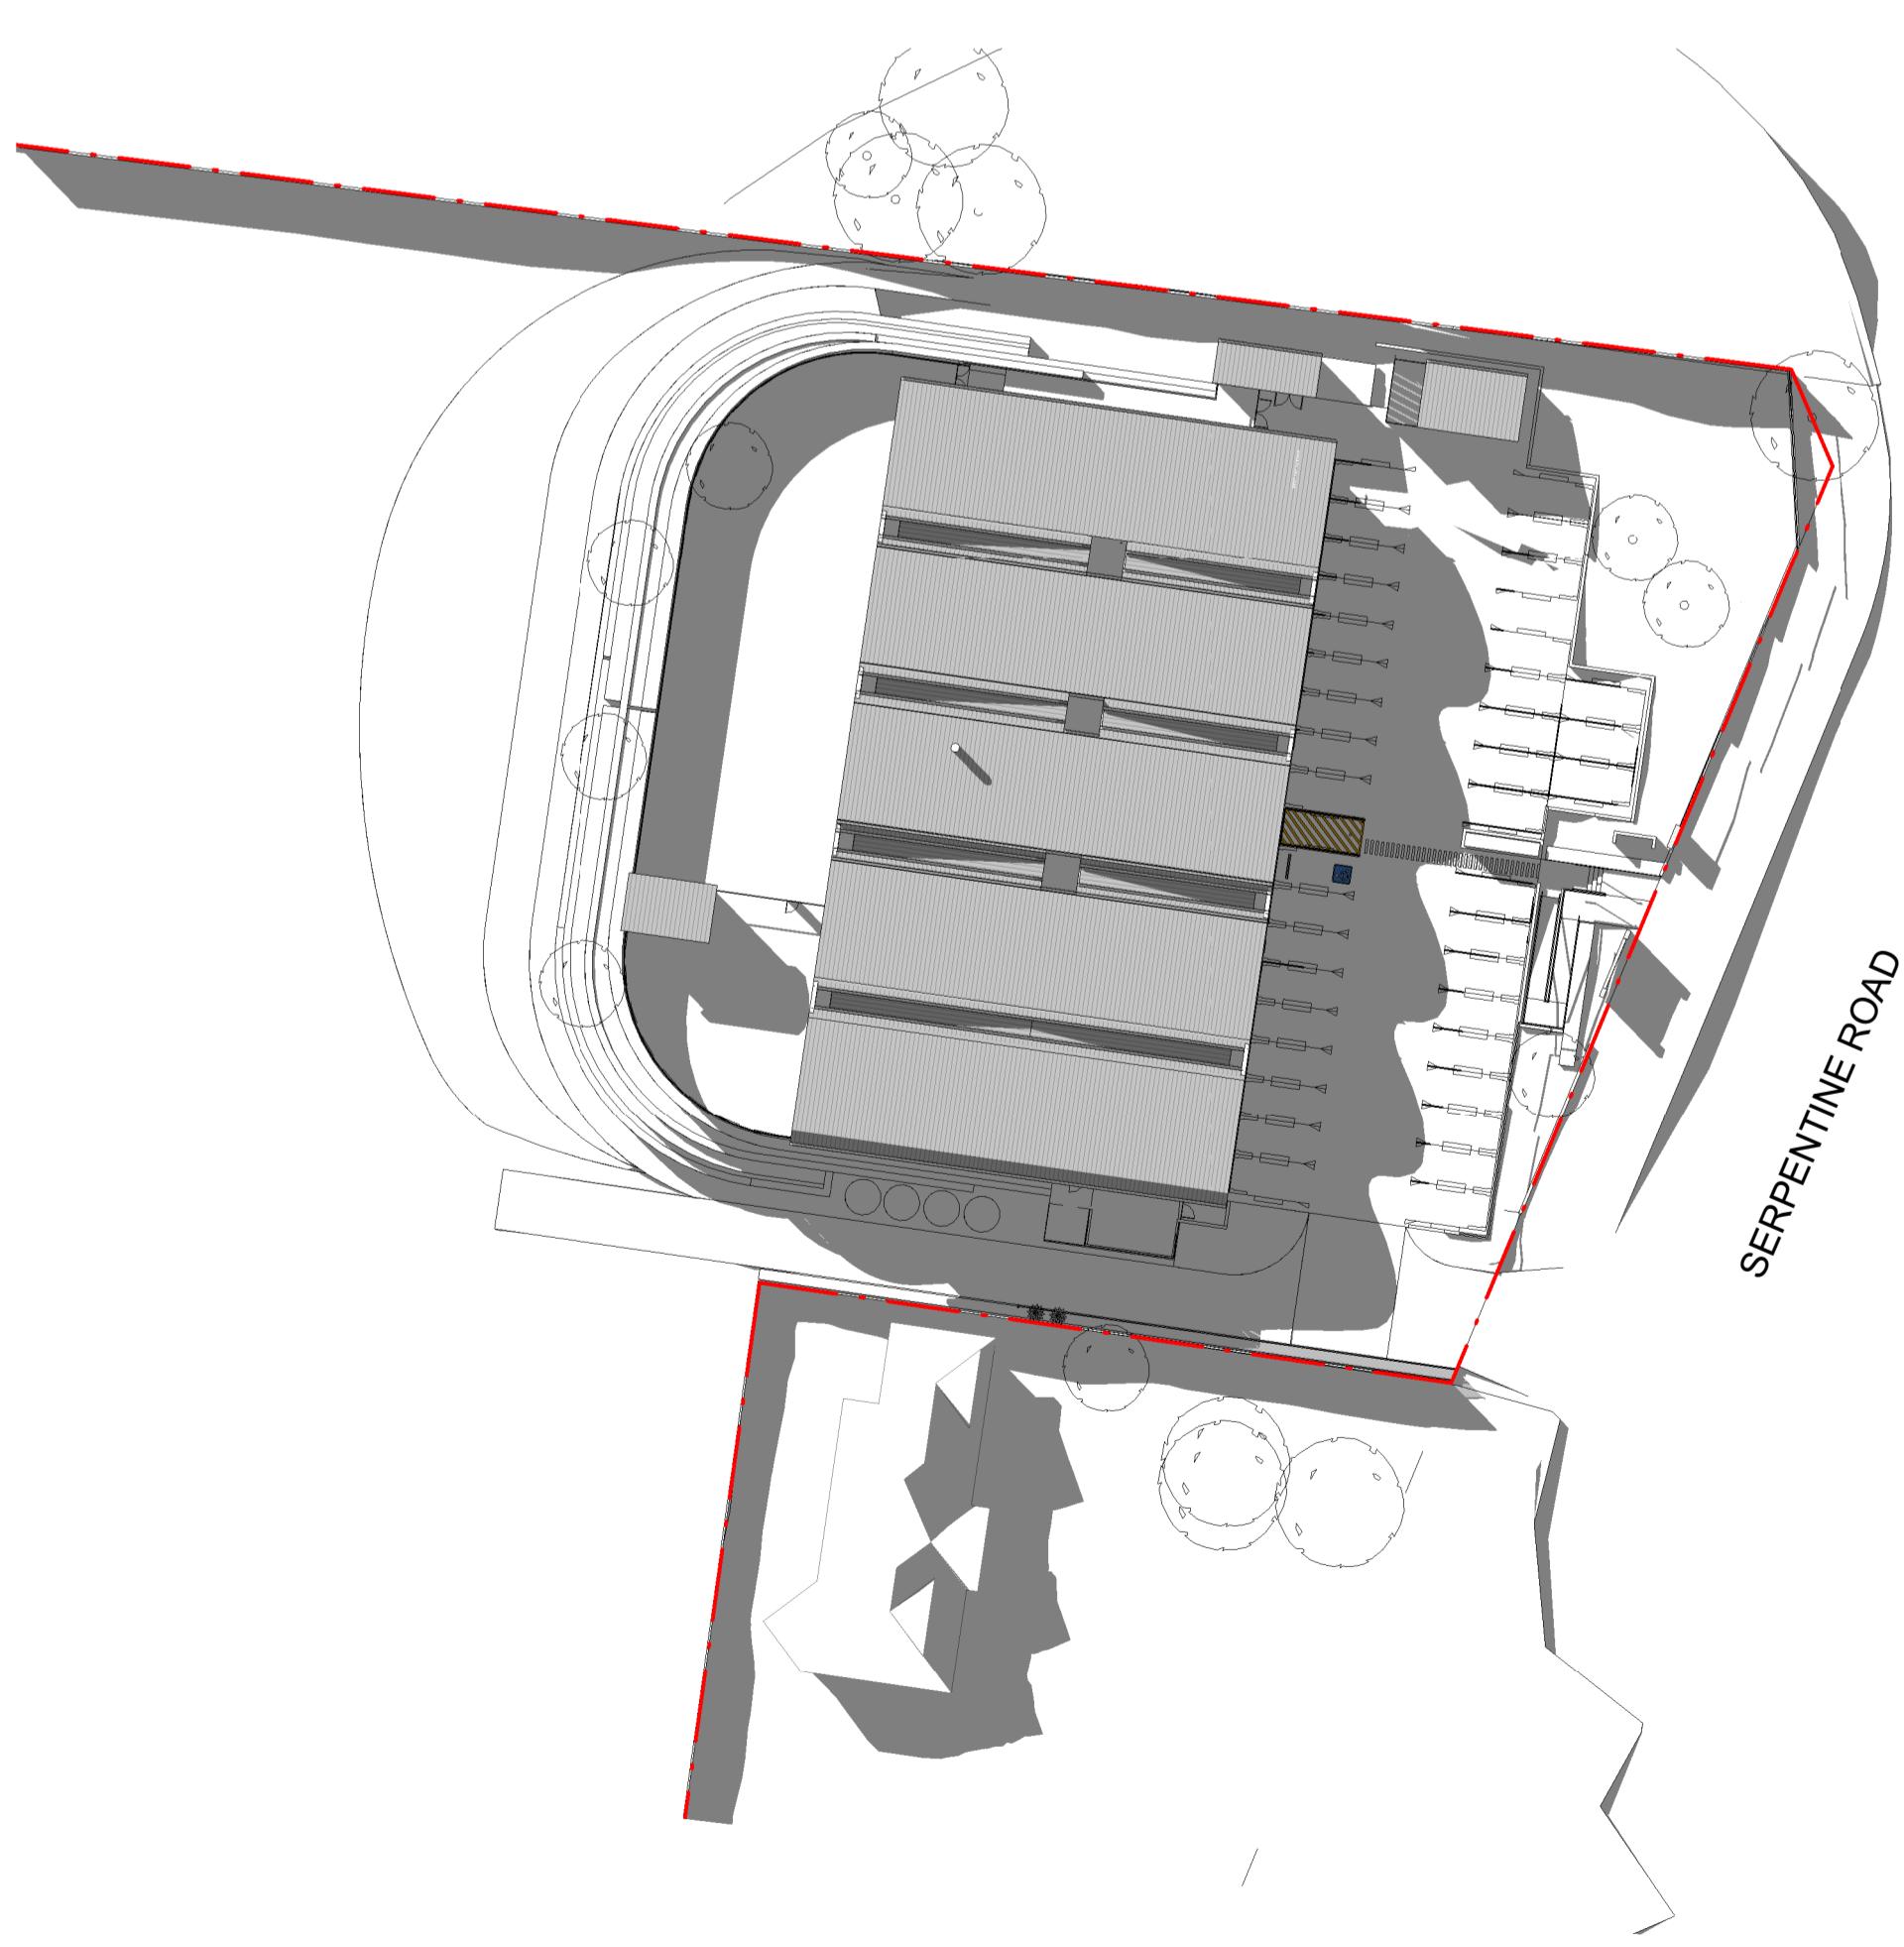

3 WINTER 3PM
1 : 500

93 Palmer Street
Woolloomooloo, NSW 2011
directors@armadaarchitects.com.au

I works to be in accordance with Australian Standards, The Building Code of Australia, other relevant codes, and with manufacturer's instructions and recommendations. Do not scale from drawings. Verify all dimensions on site prior to construction. This drawing is copyright and may not be used without written consent from
ARMADA ARCHITECTS PTY LTD.
Nominated Architect Jarrod Lamshed NSW REG. 8763

ct

PROPOSED EARLY

NOT USED EARLY LEARNING CENTRE

LEARNING CENTRE

SERPENTINE ROAD TERRIGAL, NSW

Page 10 of 10

ADOW STUDY WINTER

| Drawn | Scale |
|-------|-------|
|-------|-------|

07/25 HNG 1 : 500


Page No. **1** of 1 **Revised**

ing No. **09** Revision **K**

Page 11 of 11

| DEMOLITION NOTES: | |
|---|--|
| • ALL DEMOLITION TO BE CARRIED OUT IN ACCORDANCE WITH AS2601-2001 | |
| • REFER ARBORISTS REPORT FOR TREES TO BE RETAINED AND TREE PROTECTION REQUIREMENTS PRIOR TO THE COMMENCEMENT OF DEMOLITION. | |

| REVISIONS | | |
|-----------|--|----------|
| ISSUE | DESCRIPTION | DATE |
| A | INQUIRIES FOR COORDINATION | 14/10/24 |
| B | OPERATOR OF DEMOLITIONS AND | 05/11/24 |
| C | FINAL ARBORIST ADVICE | |
| D | GROUND FLOOR LEVEL, REAR RETAINING WALL, ACCESS AND DESIGN AMENDMENTS | 08/11/24 |
| E | ARBORIST, CIVIL, STORMWATER DESIGN INCORPORATED | 12/11/24 |
| F | ADDITIONAL SITE, NEIGHBOURING PROPERTY, DRIVEWAY, ADDITIONAL SITE SECTIONS, DRIVEWAY AND EXISTING FOOTPATH DETAIL ADDED. | 22/04/25 |
| G | | |
| H | | |
| I | | |
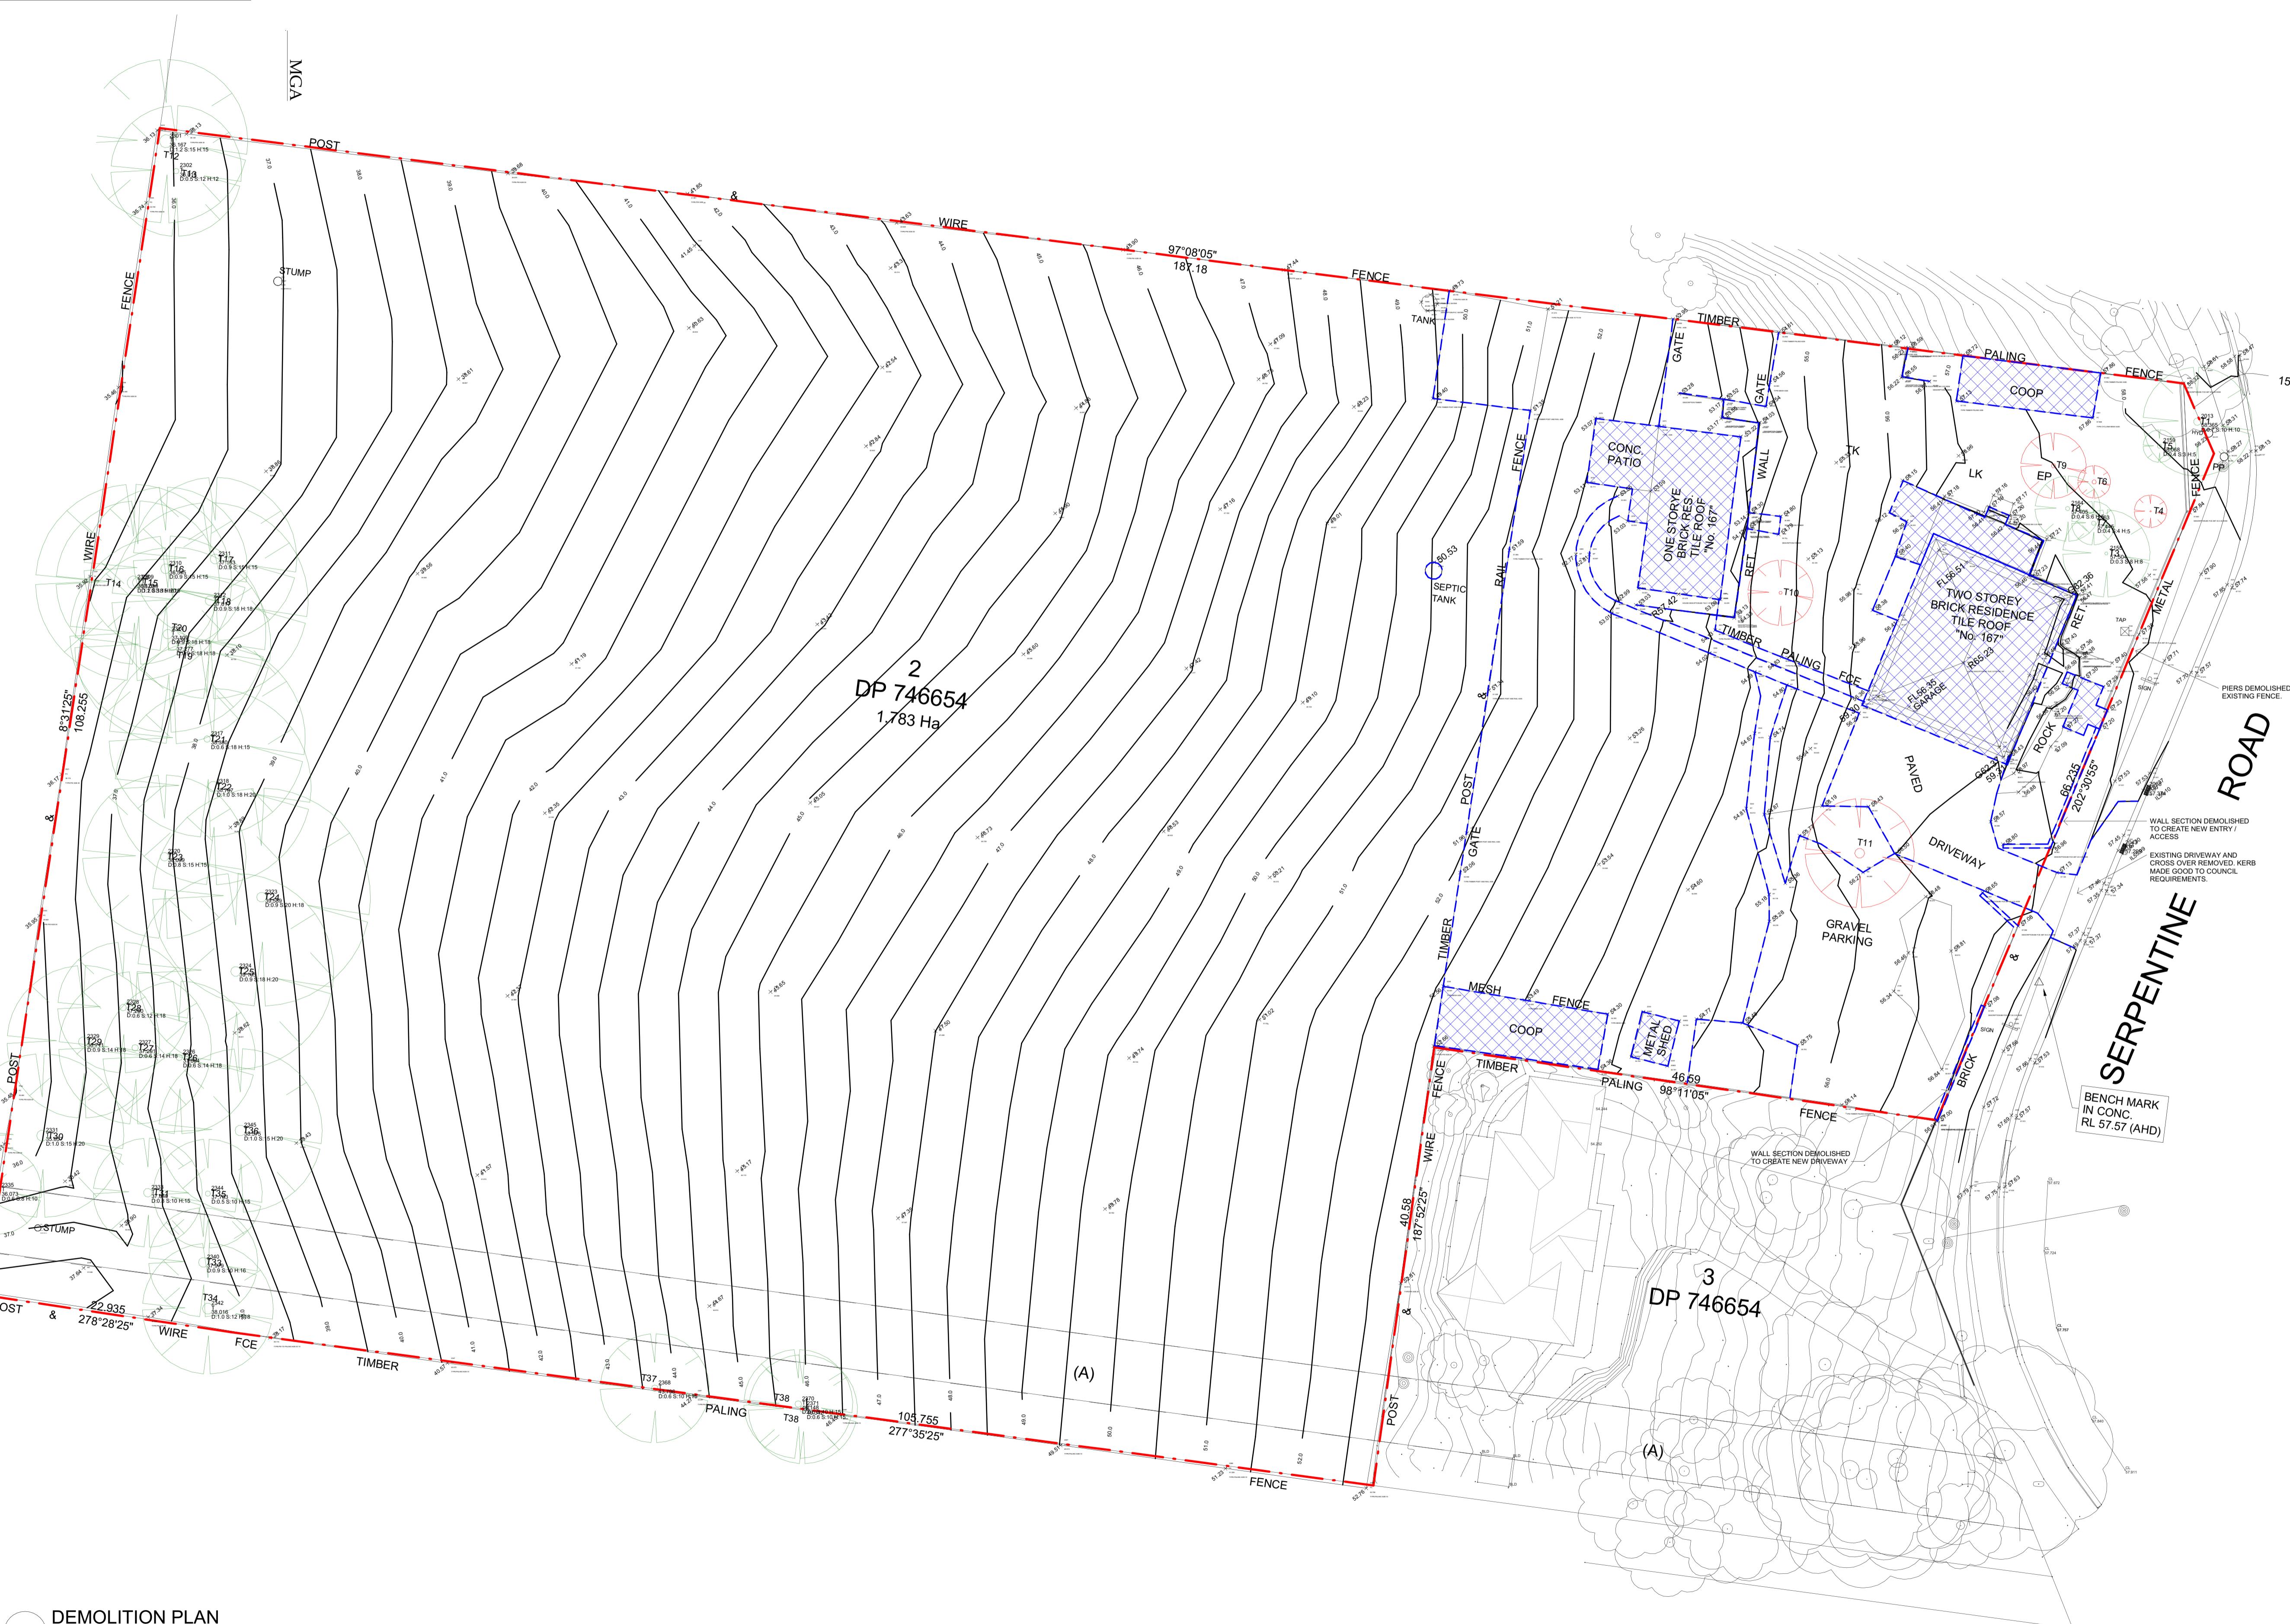

93 Palmer Street
Woolloomooloo, NSW 2011
directors@armadaarchitects.com.au

All works to be in accordance with Australian Standards, The Building Code of Australia, other relevant codes, and with manufacturer's instructions and recommendations. Do not scale from drawings. Verify all dimensions on site prior to construction. This drawing is copyright ARMADA ARCHITECTS PTY LTD. All rights reserved. No part of this drawing may be reproduced without the written consent from ARMADA ARCHITECTS PTY LTD.

Nominated Architect Jarrod Lamshed NSW REG. 8763

Project

PROPOSED EARLY LEARNING CENTRE
167 SERPENTINE ROAD TERRIGAL, NSW

Title

DEMOLITION PLAN

Date

22/04/25

Drawn

RM

Scale

As indicated


Revision

I

Drawing No.


A200

| REVISIONS | |
|--|----------|
| ISSUE/DESCRIPTION | DATE |
| M FRONT PAGE DETAILED DESIGN PLAN AND ELEVATIONS AND RAIN GARDEN DETAILS ADDED | 20/11/25 |

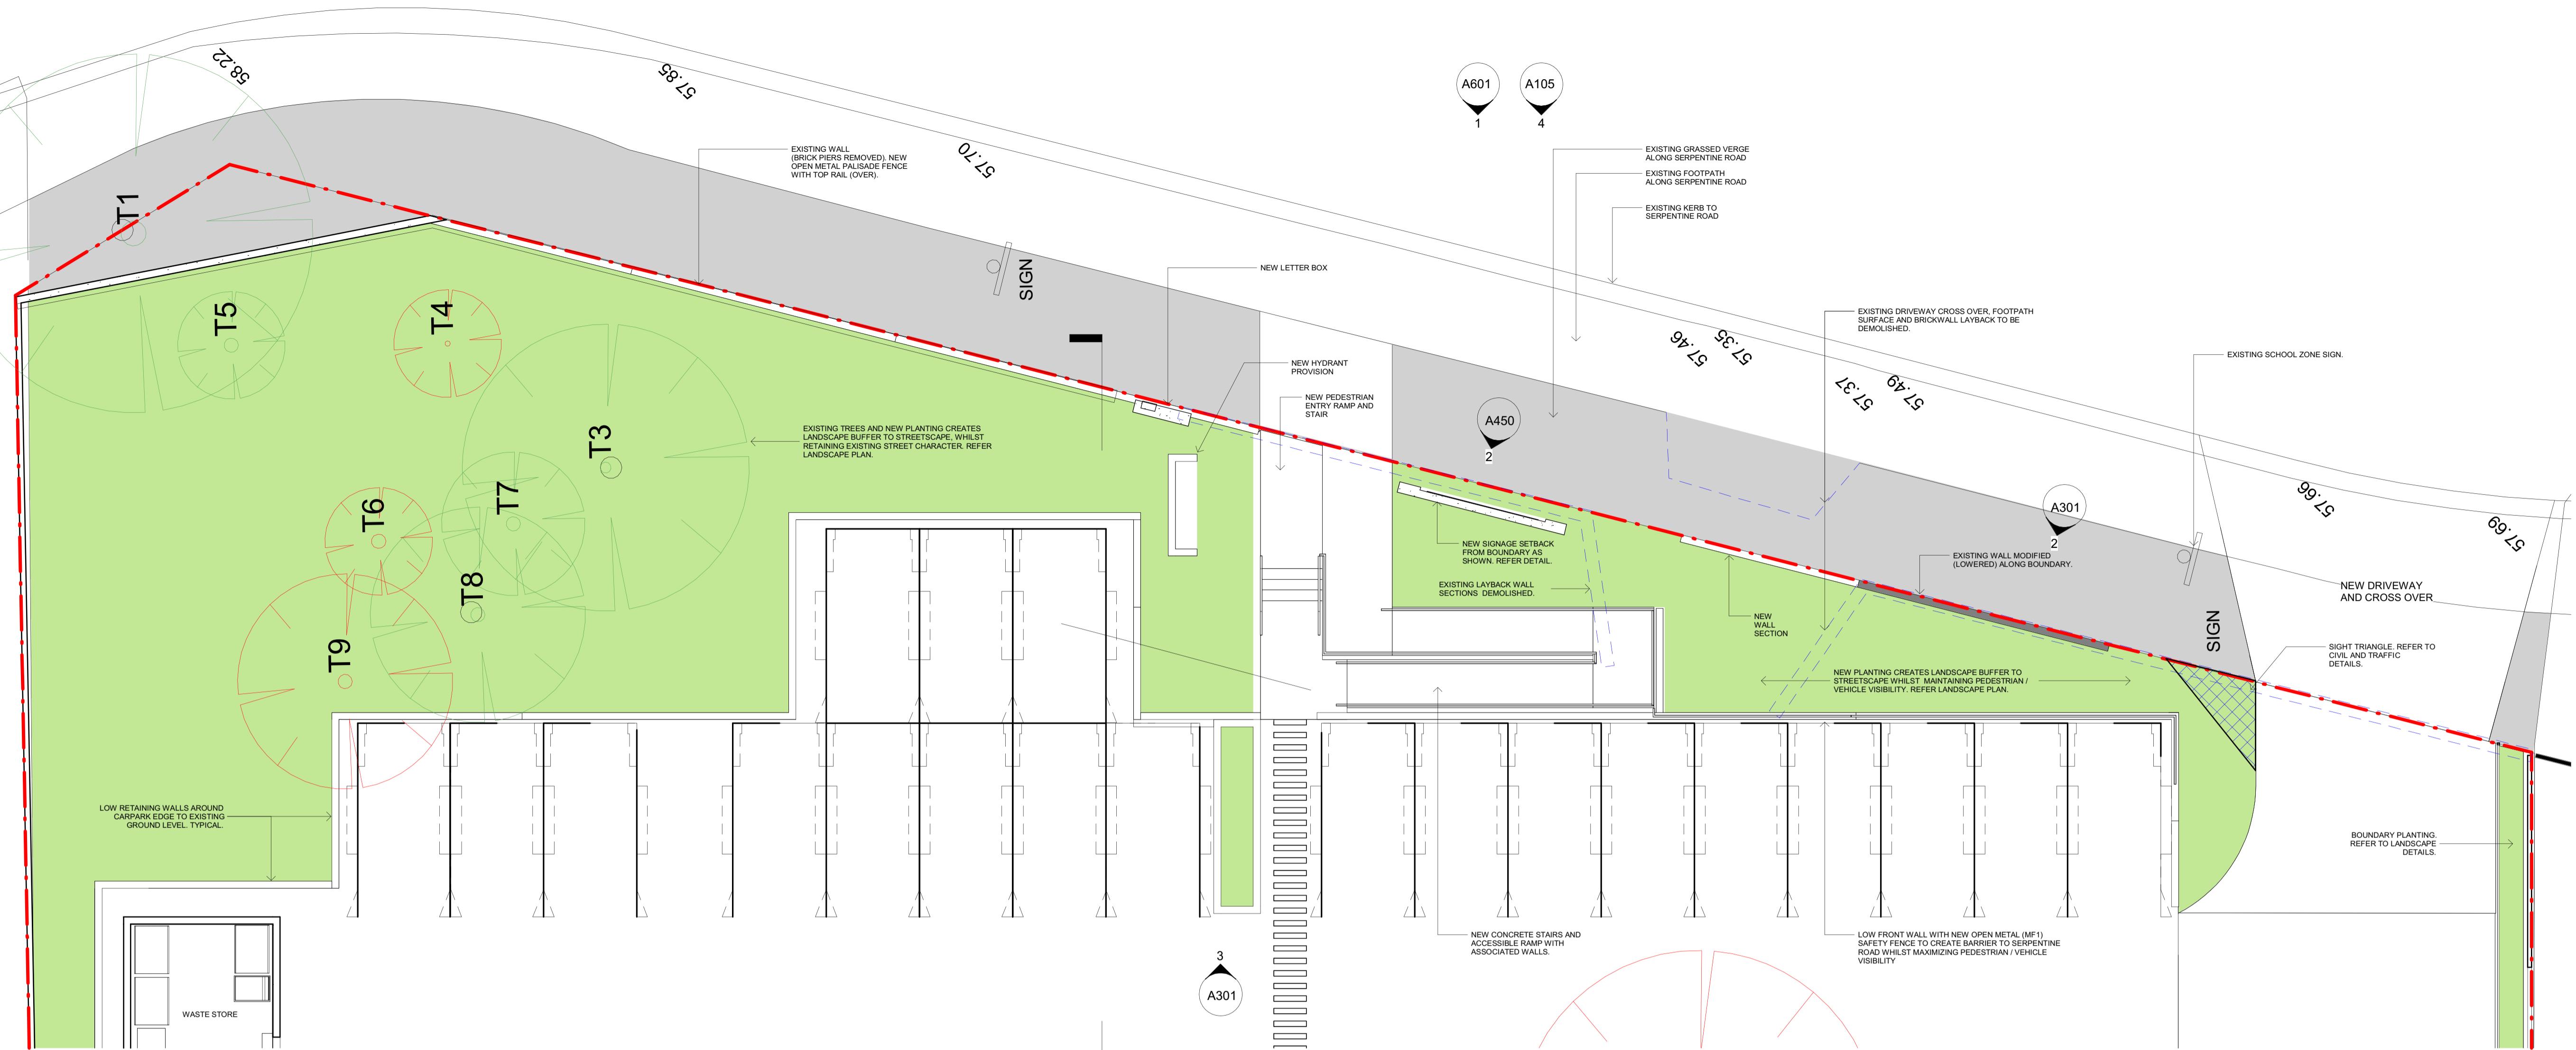

1 STREET FRONTAGE DETAIL

1 : 100

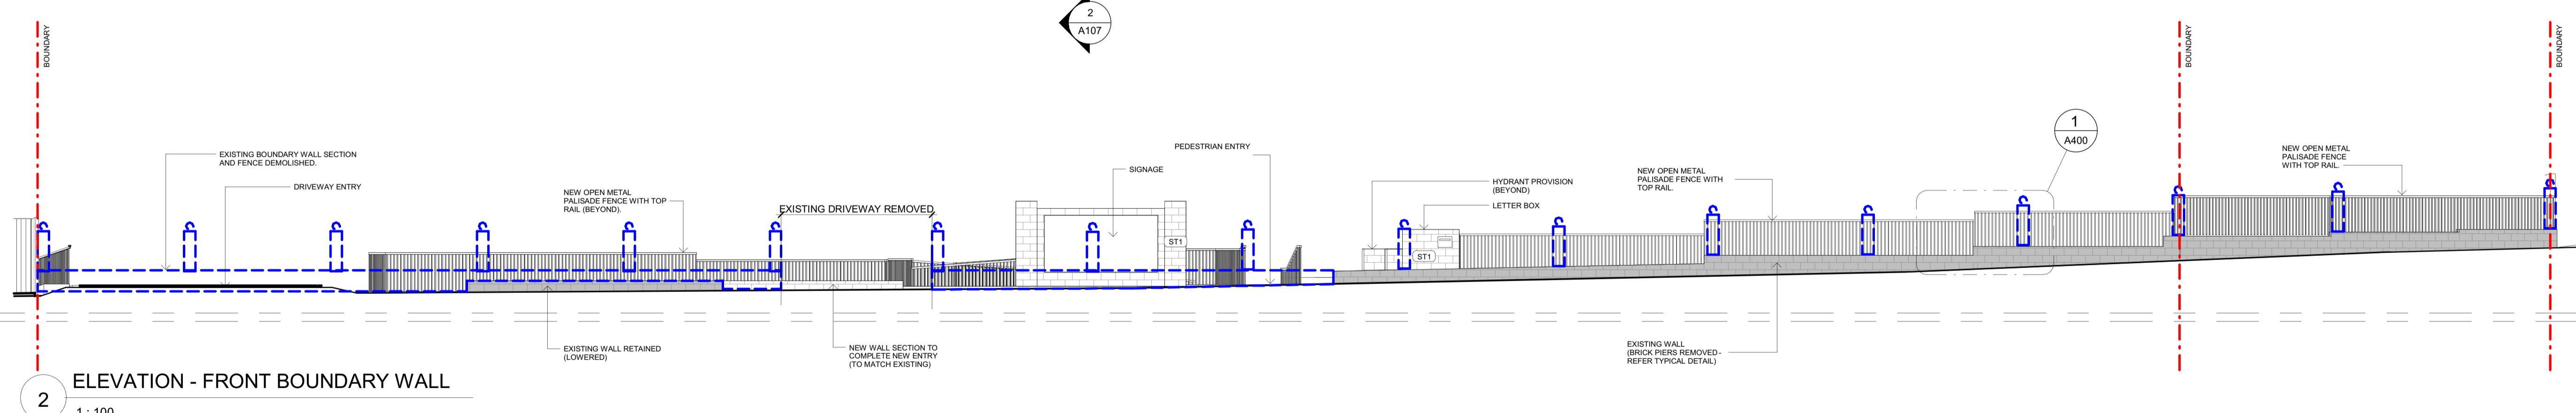

2 ELEVATION - FRONT BOUNDARY WALL

1 : 100

93 Palmer Street
Woolloomooloo, NSW 2011

directors@armadaarchitects.com.au

All works to be in accordance with Australian Standards, The Building Code of Australia, other relevant codes, and with manufacturer's instructions and recommendations. Do not scale from drawings. Verify all dimensions on site prior to construction. This drawing is copyright ARMADA ARCHITECTS PTY LTD. All rights reserved. Consent from ARMADA ARCHITECTS PTY LTD is required to copy or reproduce this drawing.


Nominated Architect Jarrod Lamshed NSW REG. 8763

Project
PROPOSED EARLY
LEARNING CENTRE
167 SERPENTINE ROAD TERRIGAL, NSW

RL 56.74
GROUND FLOOR
CARPARK BASE
RL 56.50

Title
DETAIL PLAN - FRONTAGE
DESIGN + FENCING
Date
20/11/25
Drawn
Author
Scale
1 : 100

Drawing No.
A301
Revision
M

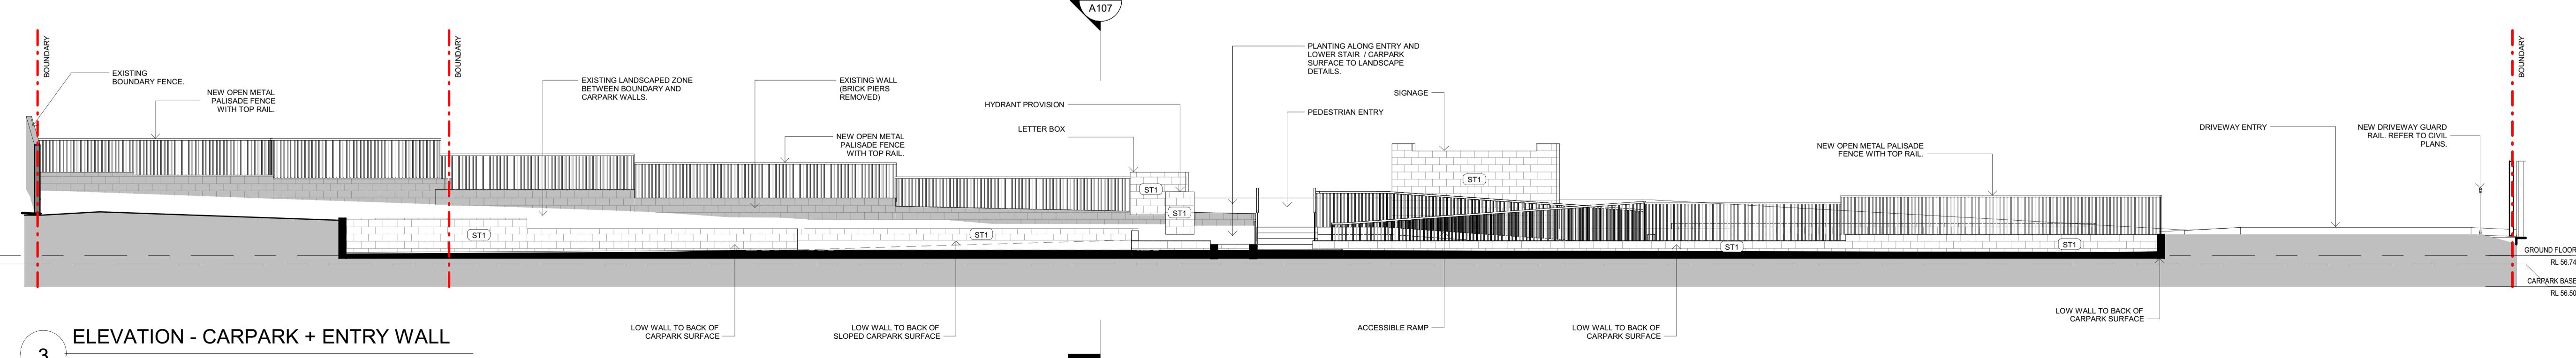

3 ELEVATION - CARPARK + ENTRY WALL

1 : 100



1 SITE SECTION 01

1 : 100

| REVISIONS | |
|-----------|---|
| ISSUE | DATE |
| I | ADDITIONAL SITE, NEIGHBOURING PROPERTY DETAILED ADDED, ADDITIONAL SITE SECTIONS, DRIVEWAY AND EXISTING FOOTPATH DETAIL ADDED. |
| K | CIVIL DESIGN AMENDMENTS, INCLUDING RL ADJUSTMENTS. |
| M | FRONTAGE DETAILED DESIGN PLAN AND ELEVATIONS AND RAIN GARDEN DETAILS ADDED |



2 SITE SECTION 02

1 : 100

GENERAL NOTE:
ARCHITECTURAL DRAWINGS ARE TO BE READ IN CONJUNCTION WITH ALL CONSULTANT REPORTS, DRAWINGS AND SPECIFICATIONS SUBMITTED FOR APPROVAL.

ALL FENCES ENCLOSING OUTDOOR PLAY AREAS ARE TO COMPLY WITH AS1926.1 TO CREATE A LOCKABLE, NON CLIMBABLE BARRIER.

ALL EXISTING SITE SERVICES ARE INDICATIVE ONLY. REFER TO SURVEY FOR EXISTING SITE DETAILS. MAIN CONTRACTOR TO TEGATE EXISTING SERVICES AND INFRASTRUCTURE EXISTING PRIOR TO THE COMMENCEMENT OF WORKS.

EXTERNAL LEVELS SHOWN ARE INDICATIVE ONLY. REFER TO CIVIL AND STORMWATER DRAWINGS FOR PROPOSED EXTERNAL DESIGN SURFACE LEVELS INCLUDING:

- DRIVEWAY CROSS OVER
- CARPARKING FALLS + DRAINAGE
- ACCESS DRIVEWAY PROFILE
- MAINTENANCE TURNING AREA
- DRAINAGE PITS + OSD + STORMWATER

LANDSCAPE PLANTING SHOWN ON ARCHITECTURAL PLANS IS INDICATIVE ONLY. TO SHOW GENERAL DESIGN INTENT, ALL PROPOSED LANDSCAPING DETAILS (SITES, LOCATIONS, SPECIES, HEIGHTS, LAYOUTS AND MATERIALS) ARE TO BE IN ACCORDANCE WITH THE LANDSCAPE ARCHITECTS DESIGN PLANS AND DETAILS.

FOR DA APPROVAL



93 Palmer Street
Woolloomooloo, NSW 2011
directors@armadaarchitects.com.au

All works to be in accordance with Australian Standards, The Building Code of Australia, other relevant codes, and with manufacturer's instructions and recommendations. Do not scale from drawings. Verify all dimensions on site prior to construction. This drawing is copyright of ARMADA ARCHITECTS PTY LTD. Copying or reproduction without written consent from ARMADA ARCHITECTS PTY LTD is prohibited.

Nominated Architect Jarrod Lamshed NSW REG. 8763

Project

PROPOSED EARLY LEARNING CENTRE

167 SERPENTINE ROAD TERRIGAL, NSW

Title

DETAILED BOUNDARY SECTIONS


Date Drawn Scale

20/11/25 AA 1 : 100

Drawing No. Revision

A302 M

| REVISIONS | | |
|-----------|---|----------|
| ISSUE | DESCRIPTION | DATE |
| I | ADDITIONAL SITE, NEIGHBOURING PROPERTY DETAILED ADDED, ADDITIONAL SITE SECTIONS, DRIVEWAY AND EXISTING FOOTPATH DETAIL ADDED. | 22/04/25 |
| K | CIVIL DESIGN AMENDMENTS, INCLUDING RL ADJUSTMENTS. | 29/07/25 |
| M | FRONTAGE DETAILED DESIGN PLAN AND ELEVATIONS AND RAIN GARDEN DETAILS ADDED | 20/11/25 |

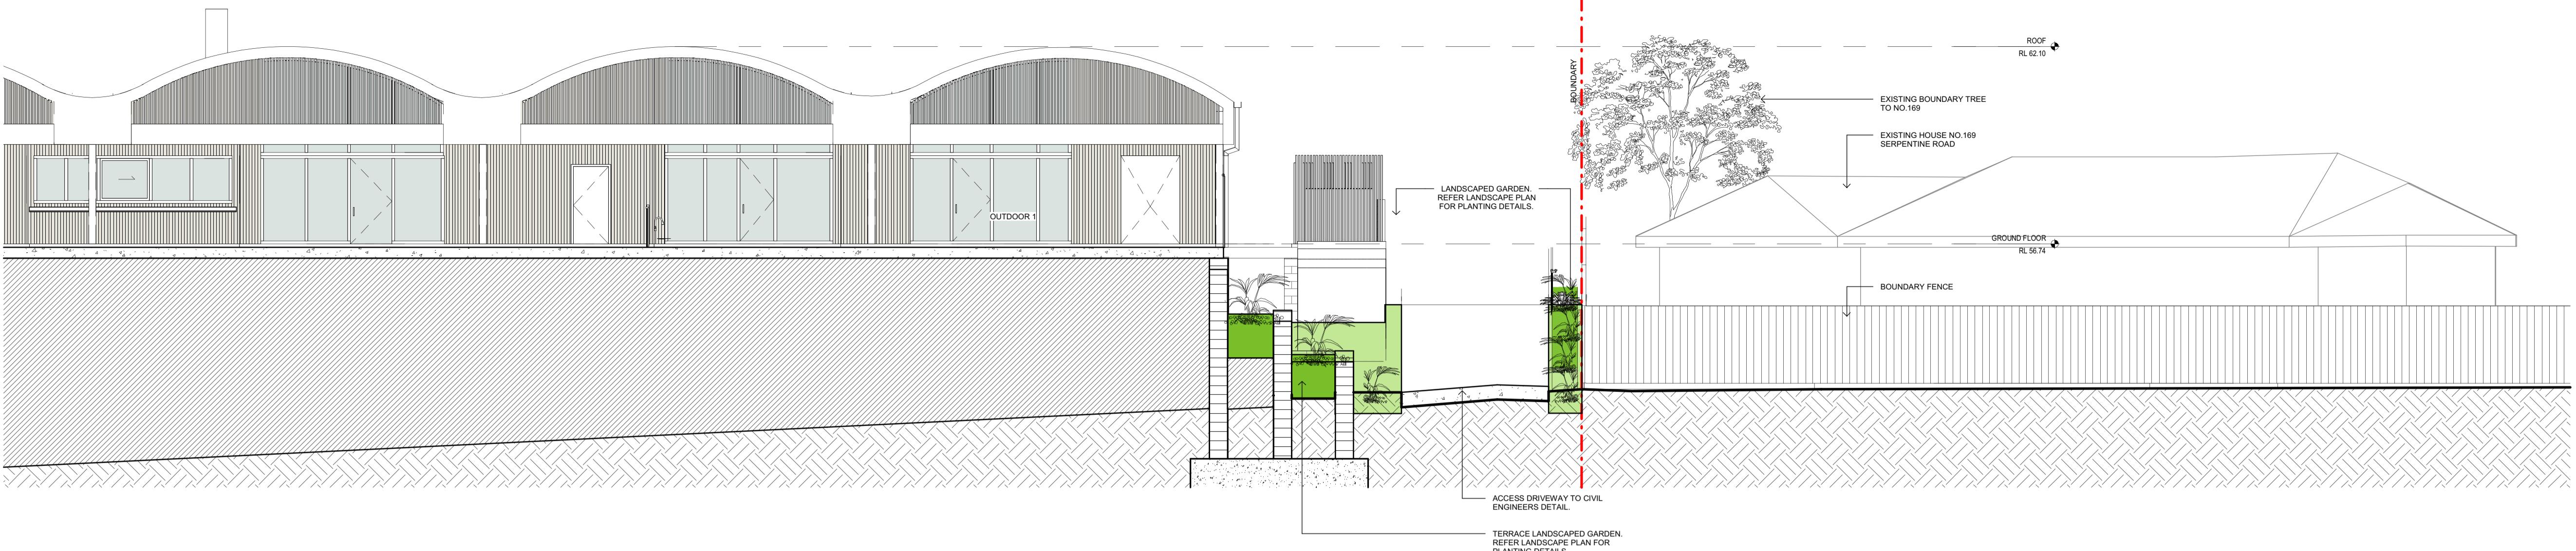

SITE SECTION 03

1

1 : 100

GENERAL NOTE:
ARCHITECTURAL DRAWINGS ARE TO BE READ IN CONJUNCTION WITH ALL CONSULTANT REPORTS, DRAWINGS AND SPECIFICATIONS SUBMITTED FOR APPROVAL


ALL FENCES ENCLOSING OUTDOOR PLAY AREAS ARE TO COMPLY WITH AS1926.1 TO CREATE A LOCKABLE, NON CLIMBABLE BARRIER.

ALL EXISTING SITE SERVICES ARE INDICATIVE ONLY. REFER TO SURVEY FOR EXISTING SITE DETAILS. MAIN CONTRACTOR TO DETERMINE EXISTING SERVICES AND INFRASTRUCTURE TO SITE PRIOR TO THE COMMENCEMENT OF WORKS.

EXTERNAL LEVELS SHOWN ARE INDICATIVE ONLY. REFER TO CIVIL AND STORMWATER DRAWINGS FOR PROPOSED EXTERNAL DESIGN SURFACE LEVELS INCLUDING:

- DRIVEWAY CROSS OVER
- CARPARKING FALLS + DRAINAGE
- ACCESS DRIVEWAY PROFILE
- MAINTENANCE TURNING AREA
- DRAINAGE PITS + OSD + STORMWATER

LANDSCAPE PLANTING SHOWN ON ARCHITECTURAL PLANS IS INDICATIVE ONLY. TO SHOW GENERAL DESIGN INTENT, ALL PROPOSED LANDSCAPING DETAILS (SITES, LOCATIONS, SPECIES, HEIGHTS, LAYOUTS AND MATERIALS) ARE TO BE IN ACCORDANCE WITH THE LANDSCAPE ARCHITECTS DESIGN PLANS AND DETAILS.

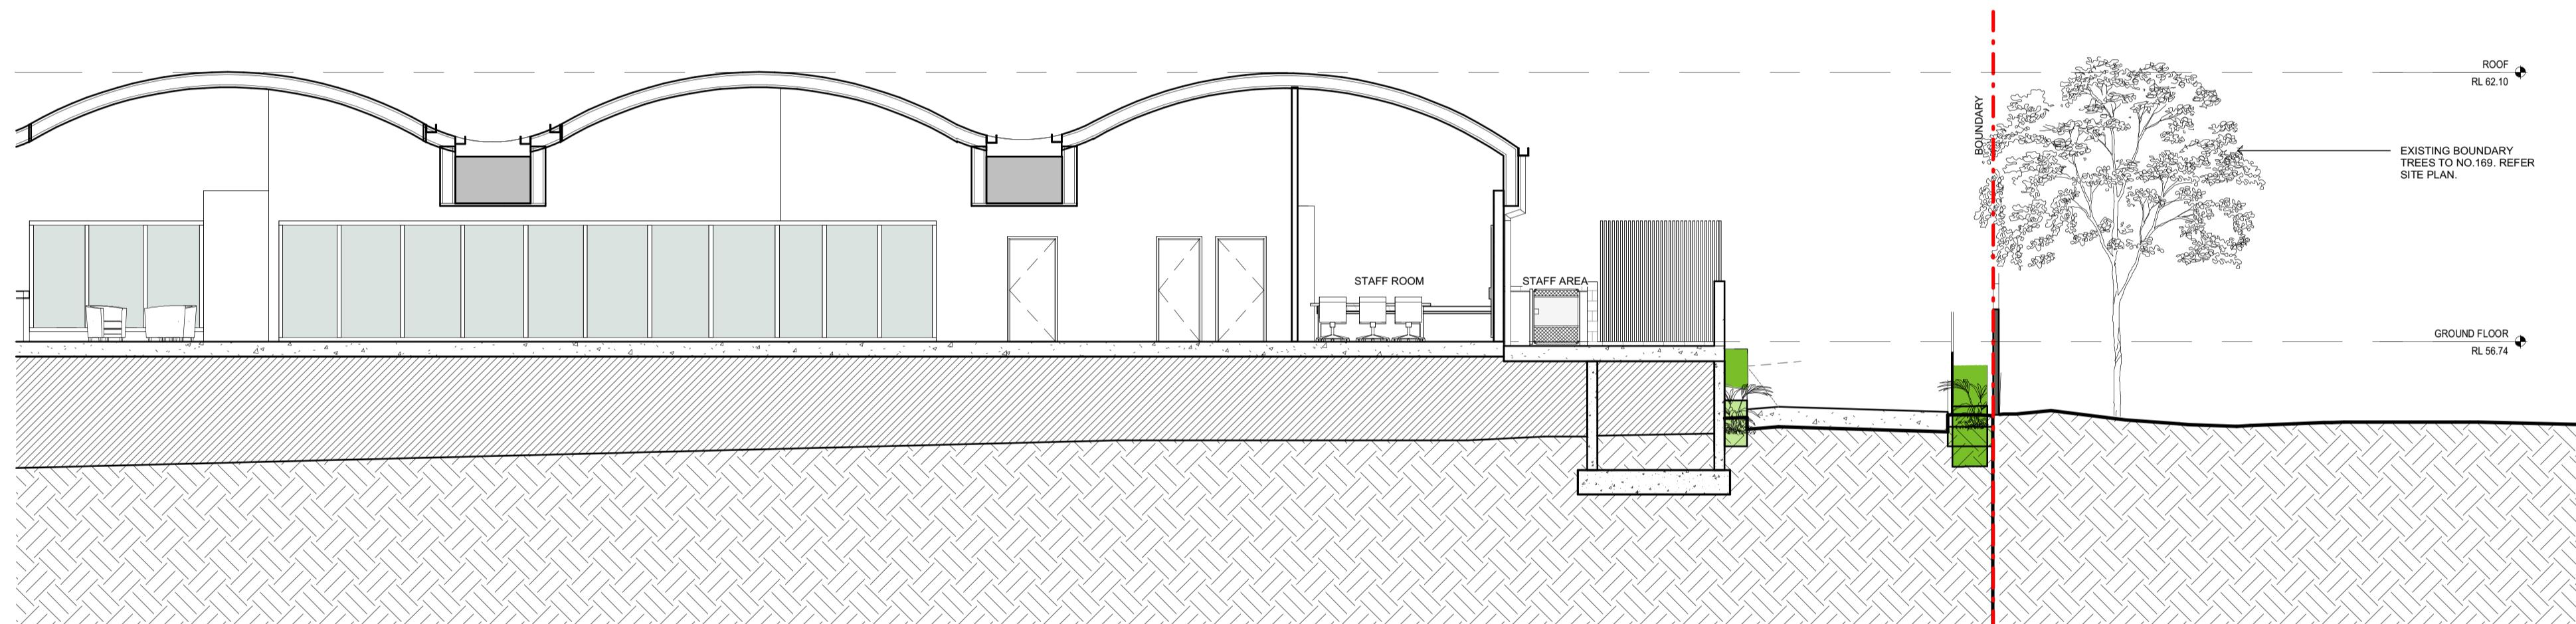

SITE SECTION 04

2

1 : 100

FOR DA APPROVAL



93 Palmer Street
Woolloomooloo, NSW 2011
directors@armadaarchitects.com.au

All works to be in accordance with Australian Standards, The Building Code of Australia, other relevant codes, and with manufacturers' instructions and recommendations. Do not scale from drawings. Verify all dimensions on site prior to construction. This drawing is copyright of ARMADA ARCHITECTS PTY LTD. Copying and distribution without consent from ARMADA ARCHITECTS PTY LTD. is prohibited.

Nominated Architect Jarrod Lamshed NSW REG. 8763

Project

PROPOSED EARLY LEARNING CENTRE
167 SERPENTINE ROAD TERRIGAL, NSW

Title

DETAILED BOUNDARY SECTIONS

Date Drawn Scale

20/11/25 AA 1 : 100


Drawing No. Revision

A303 M

SITE SECTION 05


3

1 : 100

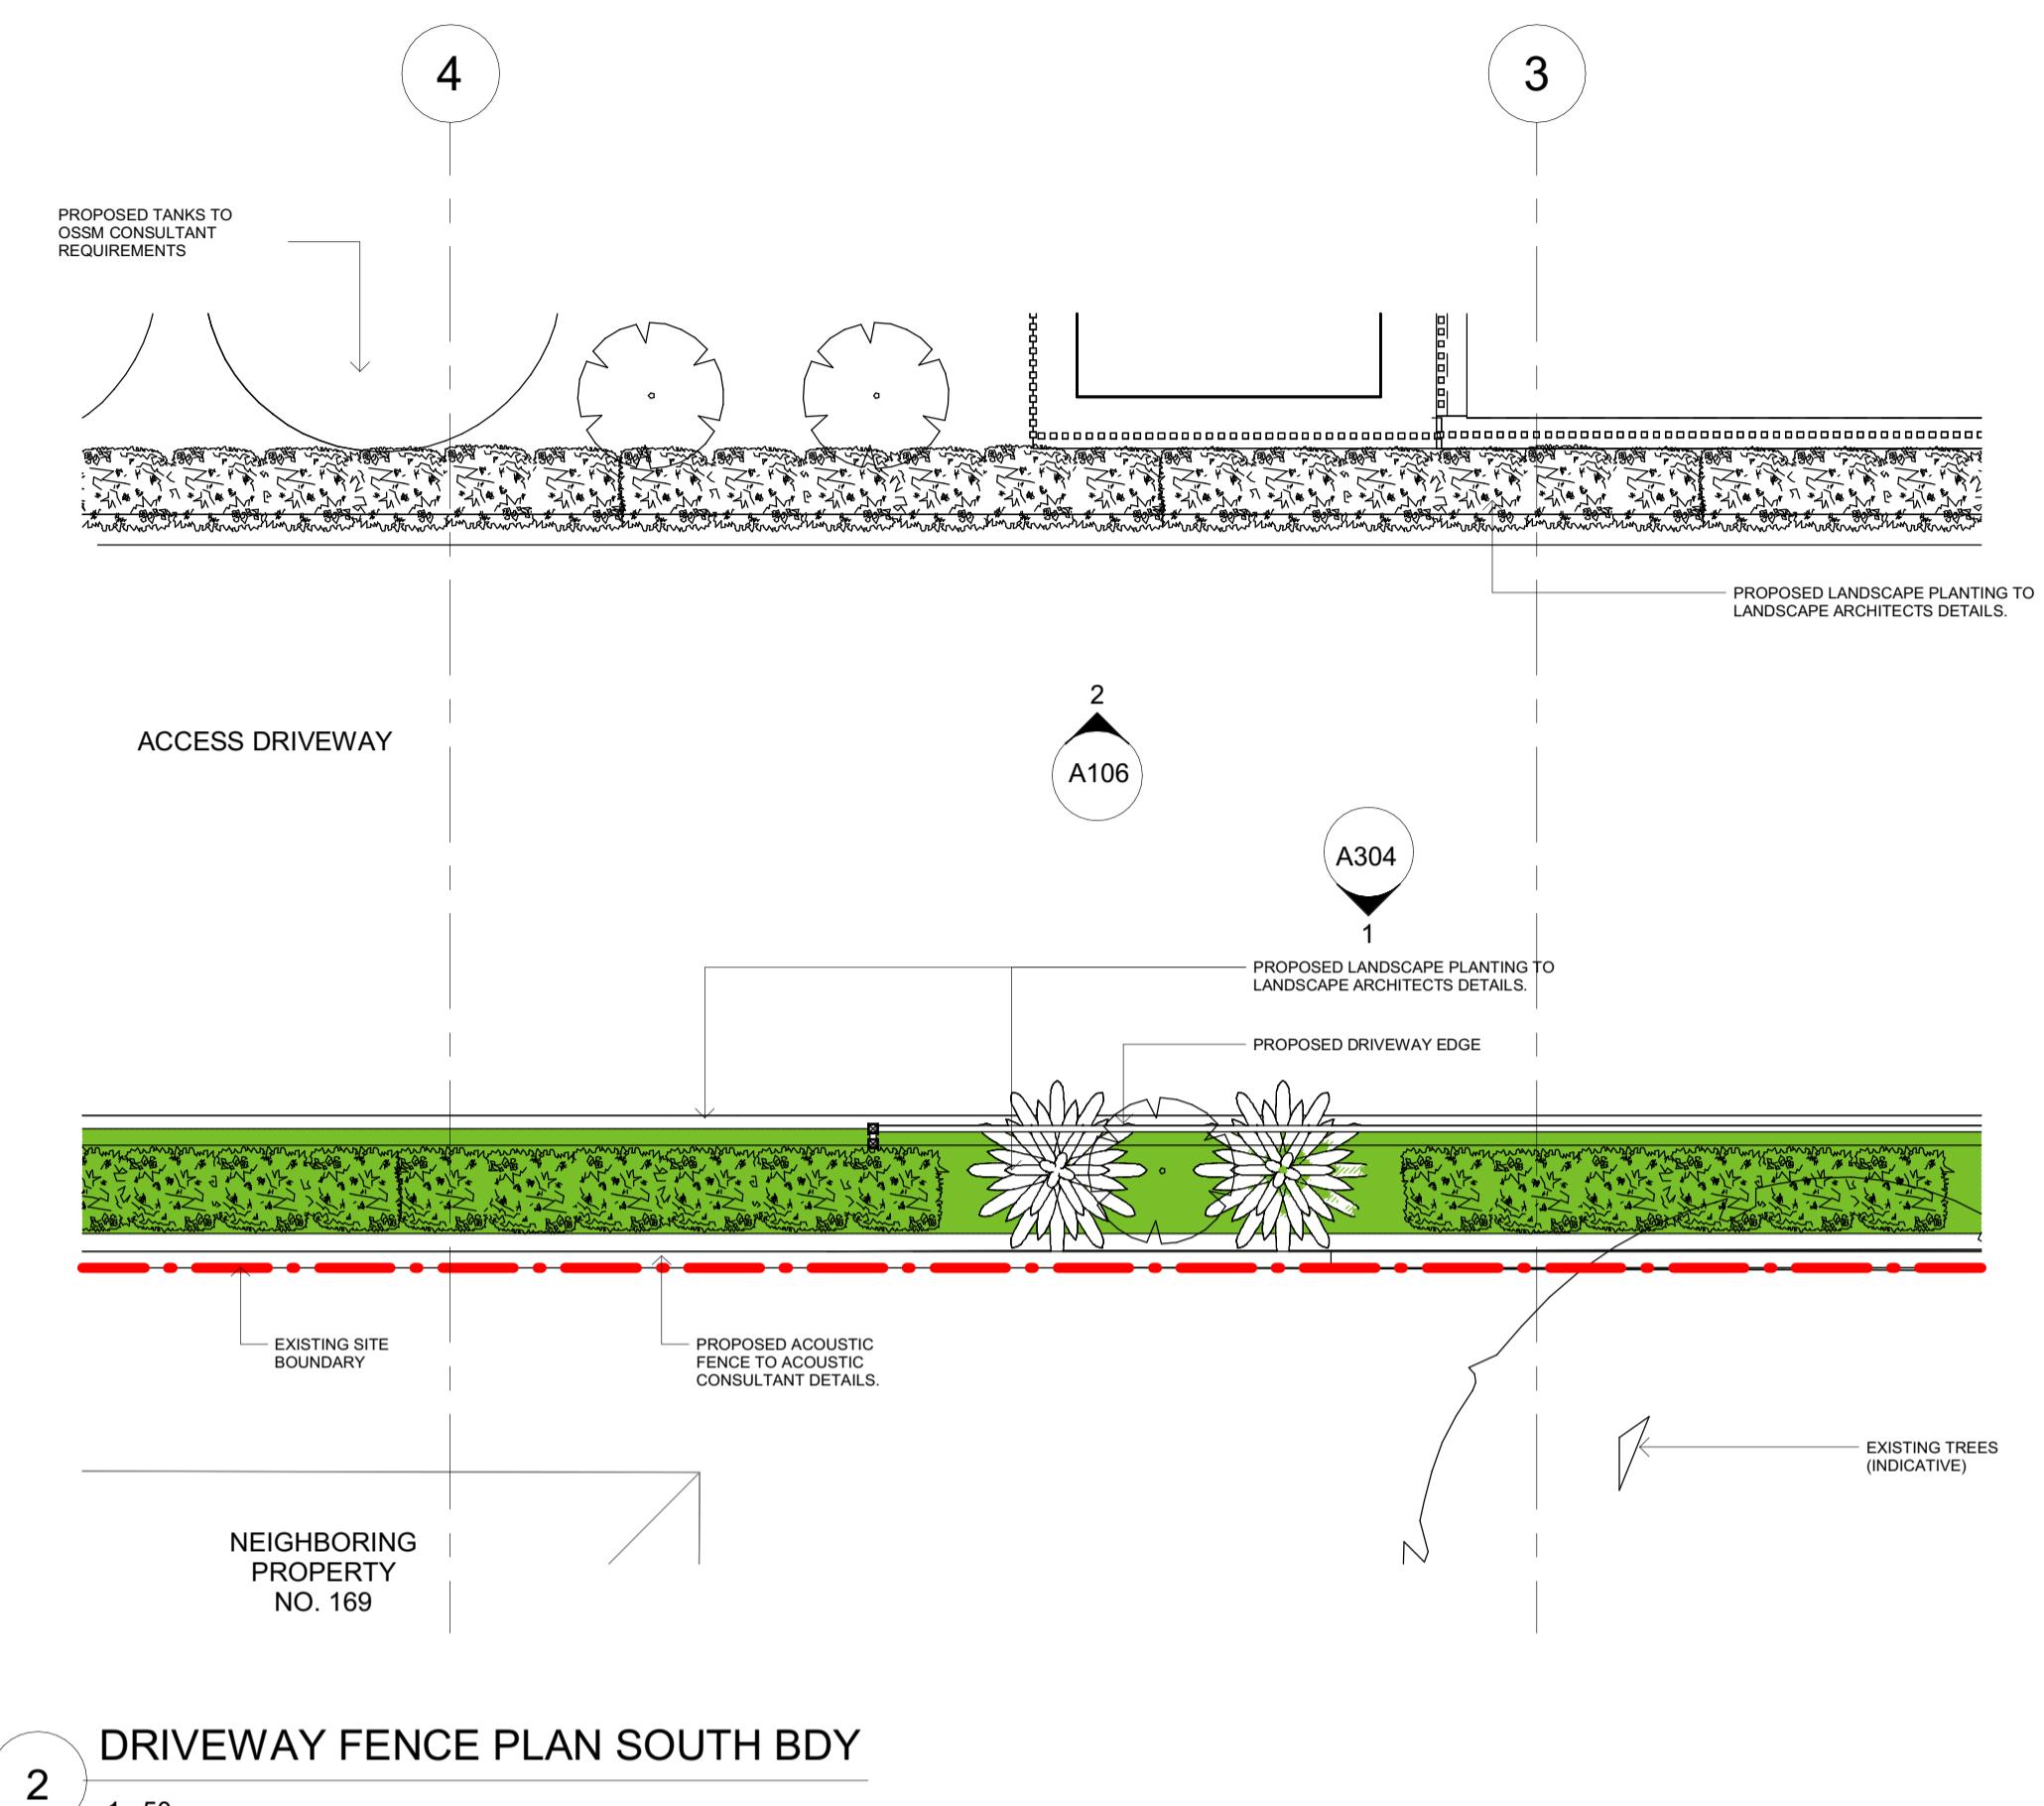

DRIVEWAY FENCE PLAN SOUTH BDY

2 1 : 50

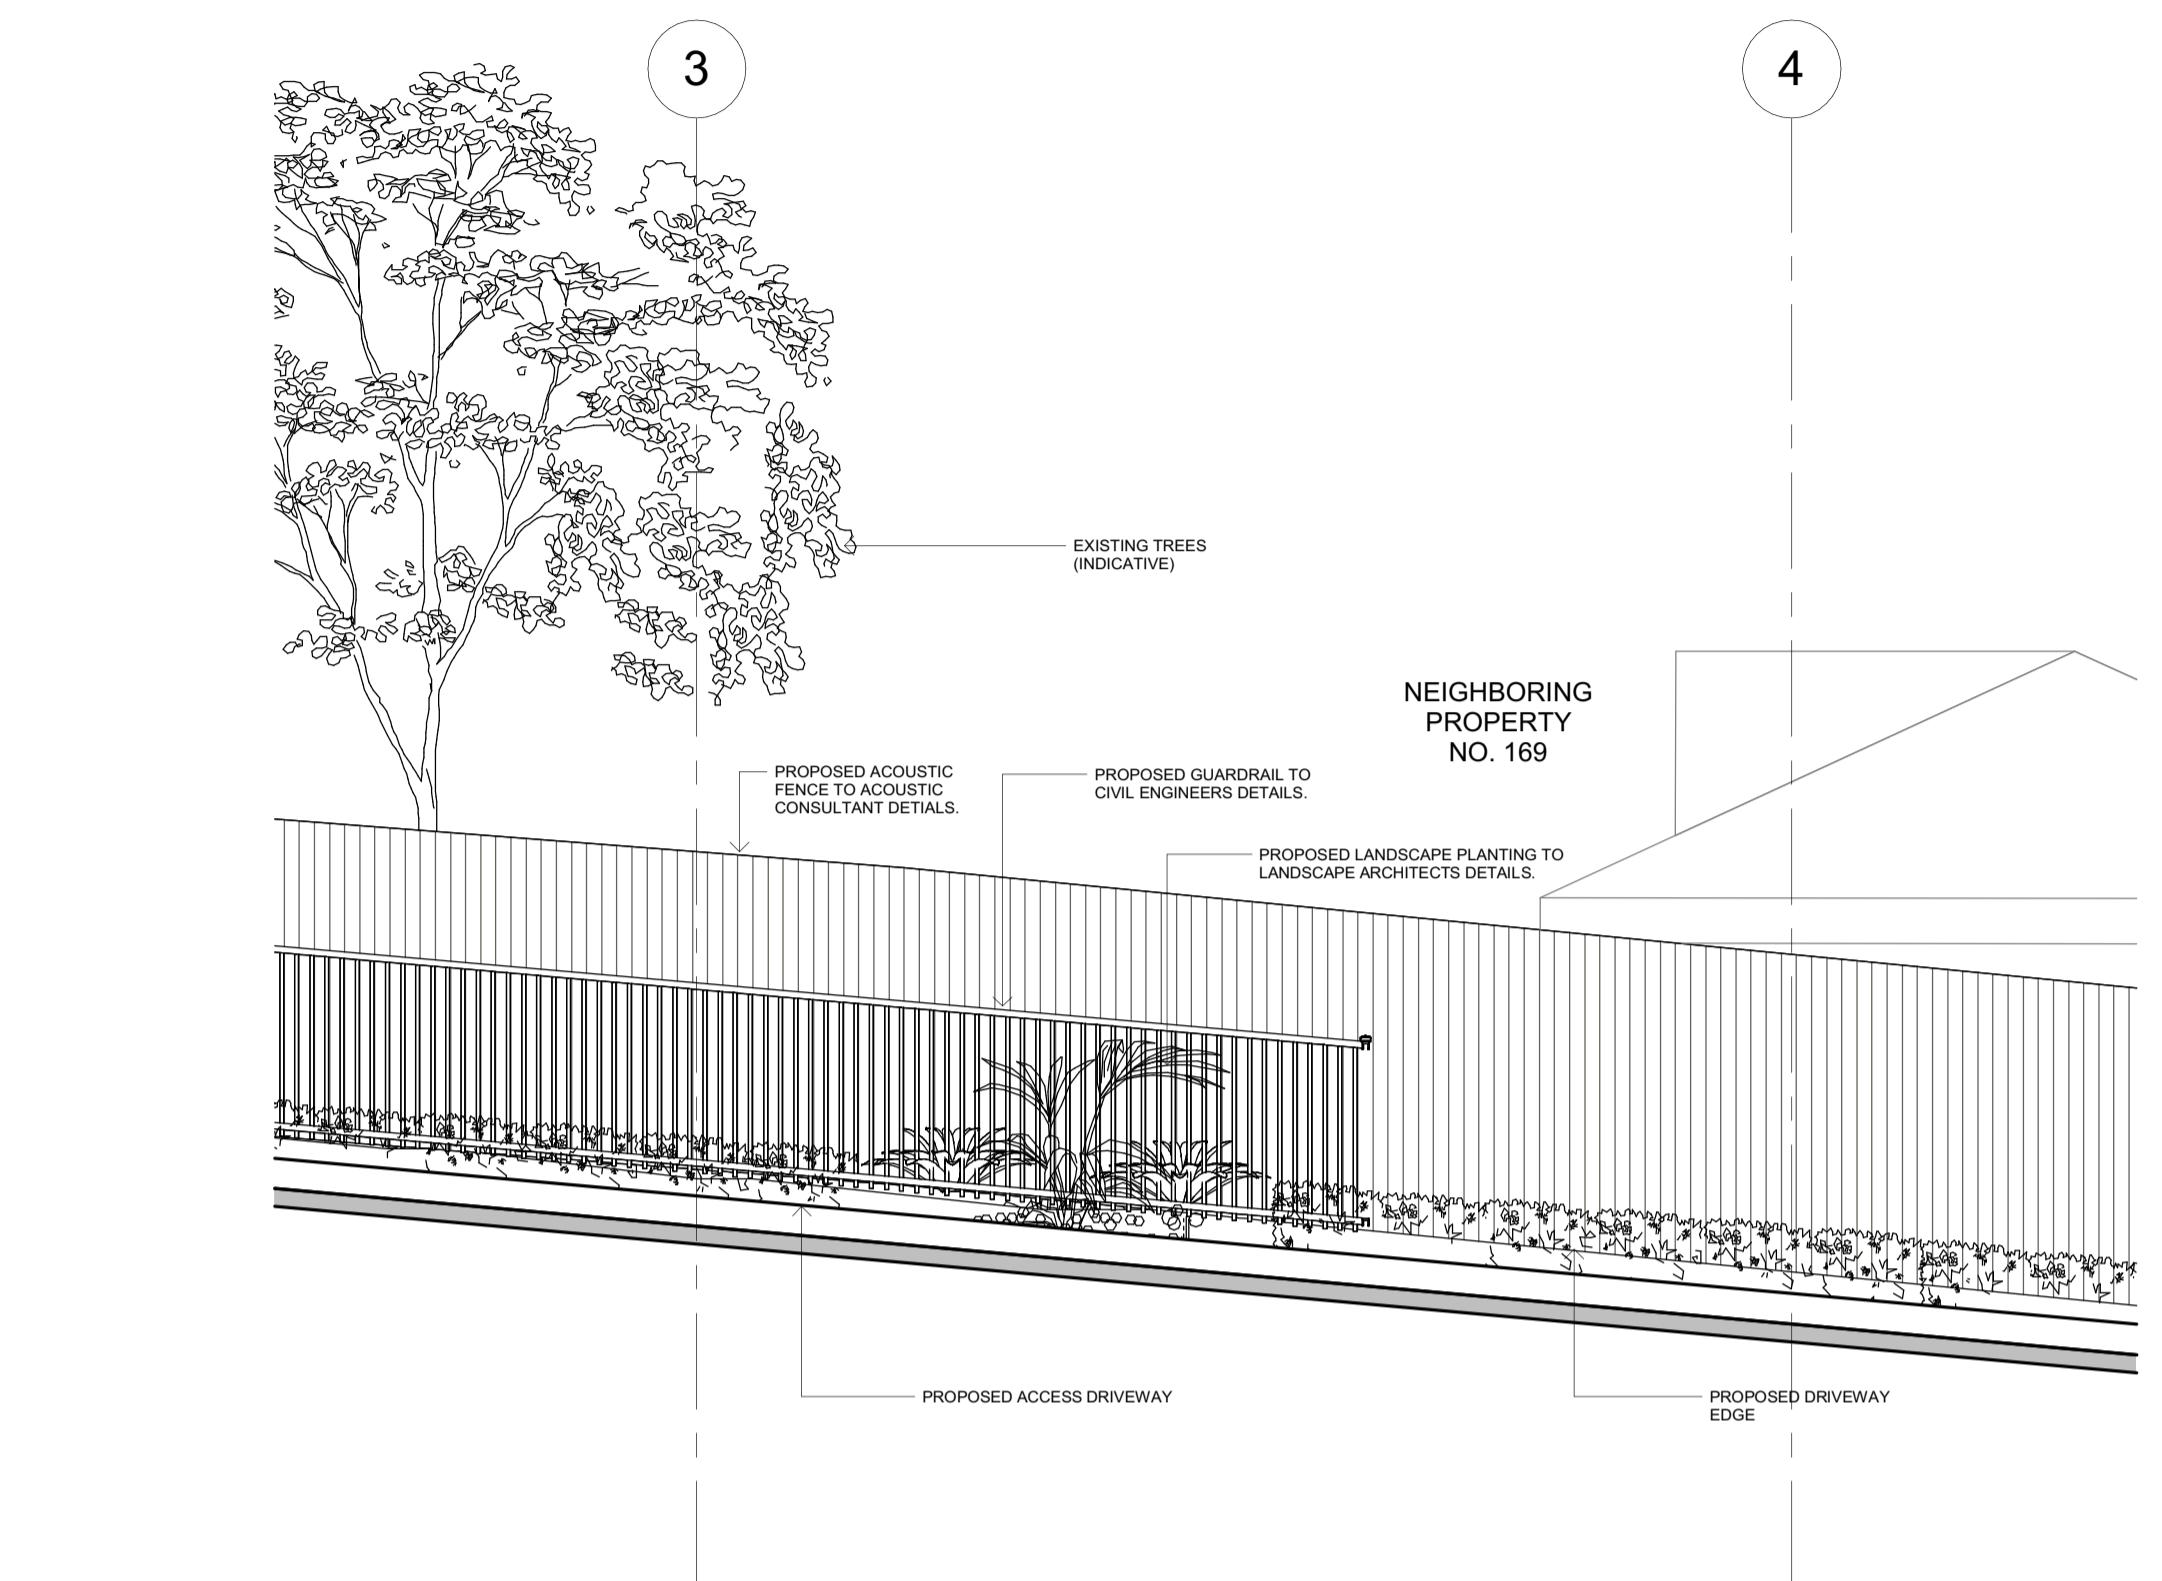

ELEVATION - FENCE DETAILS SOUTH BDY

1

GENERAL NOTE:
ARCHITECTURAL DRAWINGS ARE TO BE READ IN
CONJUNCTION WITH ALL CONSULTANT REPORTS,
DRAWINGS AND SPECIFICATIONS SUBMITTED FOR
APPROVAL.

ALL FENCES ENCLOSING OUTDOOR PLAY AREAS ARE
TO COMPLY WITH AS1926.1 TO CREATE A LOCKABLE,
NON CLIMBABLE FARRIER.

ALL EXISTING SITE SERVICES ARE INDICATIVE ONLY.
REFER TO SURVEY FOR EXISTING SITE DETAILS. MAIN
CONTRACTOR TO INVESTIGATE EXISTING SERVICES
AND INFRASTRUCTURE ONSITE PRIOR TO THE
COMMENCEMENT OF WORKS.

EXTERNAL LEVELS SHOWN ARE INDICATIVE ONLY.
REFER TO CIVIL AND STORMWATER DRAWINGS FOR
PROPOSED EXTERNAL DESIGN SURFACE LEVELS

INCLUDING:
DRIVEWAY CROSS OVER
CARPARKING FALLS + DRAINAGE
ACCESS DRIVEWAY PROFILE
MAINTENANCE TURNING AREA
DRAINAGE PITS + OSD + STORMWATER

LANDSCAPE PLANTING SHOWN ON ARCHITECTURAL PLANS IS INDICATIVE ONLY, TO SHOW GENERAL DESIGN INTENT. ALL PROPOSED LANDSCAPING DETAILS (DESIGN, LOCATION, SPECIES, HEIGHTS, AYOUTS AND MATERIALS) ARE TO BE IN ACCORDANCE WITH THE LANDSCAPE ARCHITECTS DESIGN PLANS AND DETAILS.

FOR DA APPROVAI




93 Palmer Street
Allooomooloo, NSW 2011
s@armadaarchitects.com.au

I works to be in accordance with Australian Standards, The Building Code of Australia, other relevant codes, and with manufacturer's instructions and recommendations. Do not scale from drawings. Verify all dimensions on site prior to construction. This drawing is copyright and may not be used without written consent from ARMADDA ARCHITECTS PTY LTD.
Nominated Architect Jarrod Lamshed NSW REG. 8763

PROPOSED EARLY LEARNING CENTRE

| | | | |
|---------------------------------------|-----------------|--------------|--------------|
| TAILED FENCE PLAN + CTIONS | | Drawn | Scale |
| 11/25 | AA | As indicated | |
| ing No. | Revision | | |
| 04 | M | | |

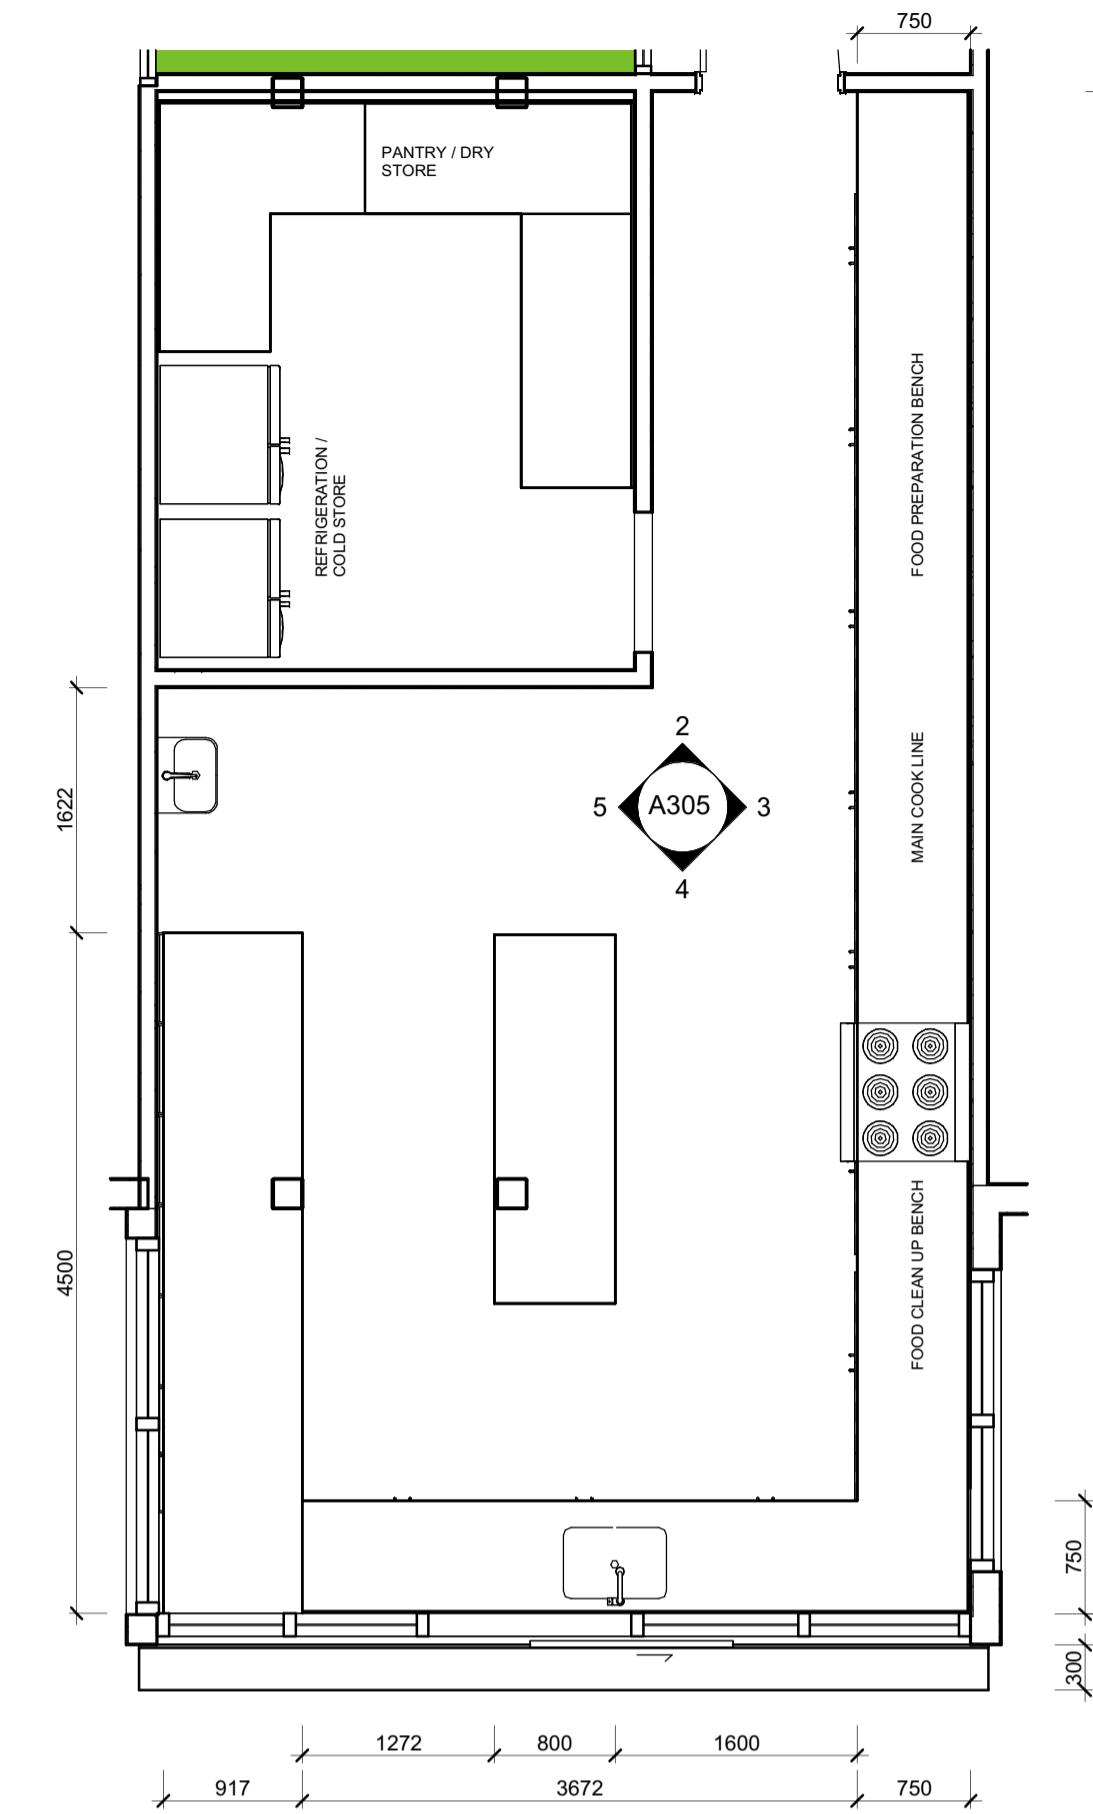

KITCHEN DETAILED PLAN

1 : 50


1 : 50

This architectural cross-section diagram illustrates a building's exterior wall and a door assembly. On the left, a vertical column is labeled 'BASIN' at the top and 'ATED' below it. A horizontal line with an arrow points downwards from the top of this column. On the right, a vertical wall section is labeled 'SELF CLOSING DOOR WITH VISION PAN' at the top and 'IMPERVIOUS WALL SUR' below it. A horizontal line with an arrow points upwards from the bottom of this wall section. The bottom of the diagram features a horizontal line with a series of small, evenly spaced tick marks, representing a foundation or base level. The text 'GROUND FLOOR' is positioned above this line, and 'RL 56.74' is written below it. A rectangular area at the bottom is labeled 'COVED FLC' and 'WALL JUNC'.

2 KITCHEN - ELEVATION 1
1 : 50

(2)


1 : 50

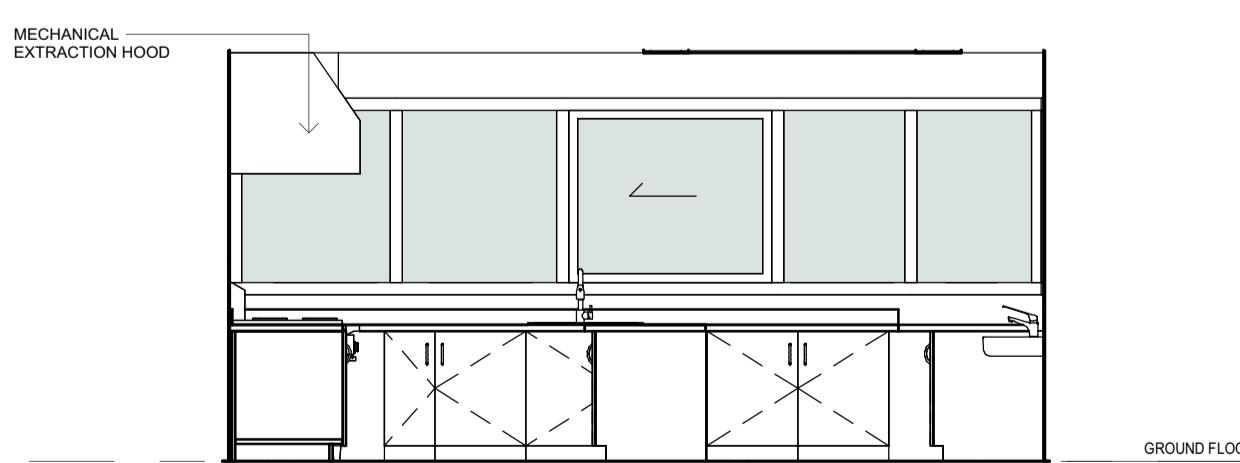

4 KITCHEN - ELEVATION 3


4

4 1 : 50

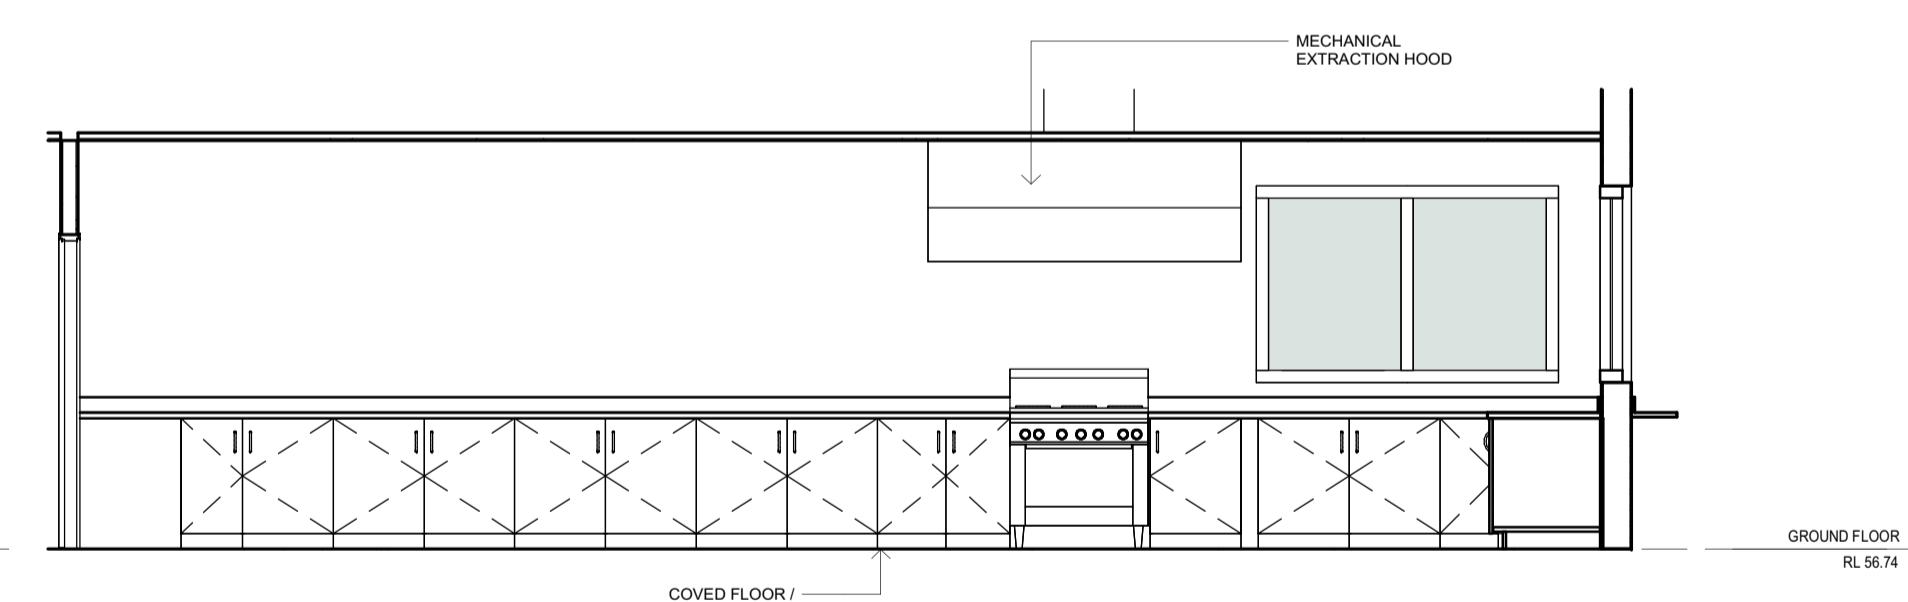

KITCHEN - ELEVATION 2

3

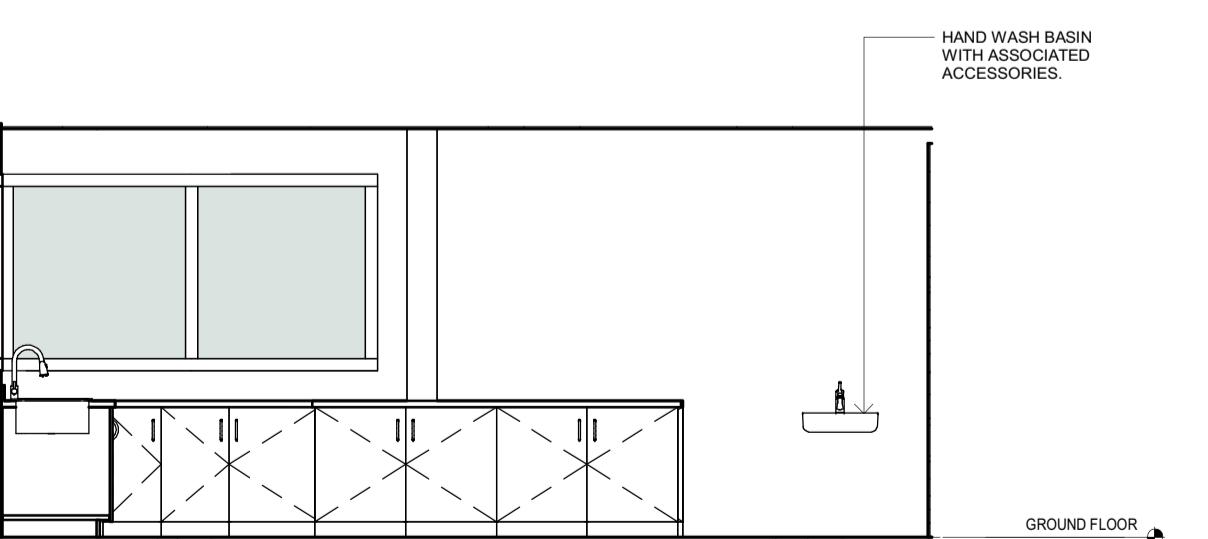

KITCHEN - ELEVATION 4

5

1 : 50

FOR DA APPROVAL



93 Palmer Street
Woolloomooloo, NSW 2011
directors@armadaarchitects.com.au

be in accordance with Australian Standards, The Building Australia, other relevant codes, and with manufacturer's instructions and recommendations. Do not scale from drawings. Check dimensions on site prior to construction. This drawing is copyright and may not be used without written consent from ARMADA ARCHITECTS PTY LTD.
Principal Architect: Jarrod Lamshed NSW PEC: 8763

Project


PROPOSED EARLY LEARNING CENTRE

167 SERPENTINE ROAD TERRIGAL, NSW


Title
INTERNAL ELEVATIONS - KITCHEN

INTERNAL ELEVATIONS - KITCHEN


08/11/24 HNG 1 : 50

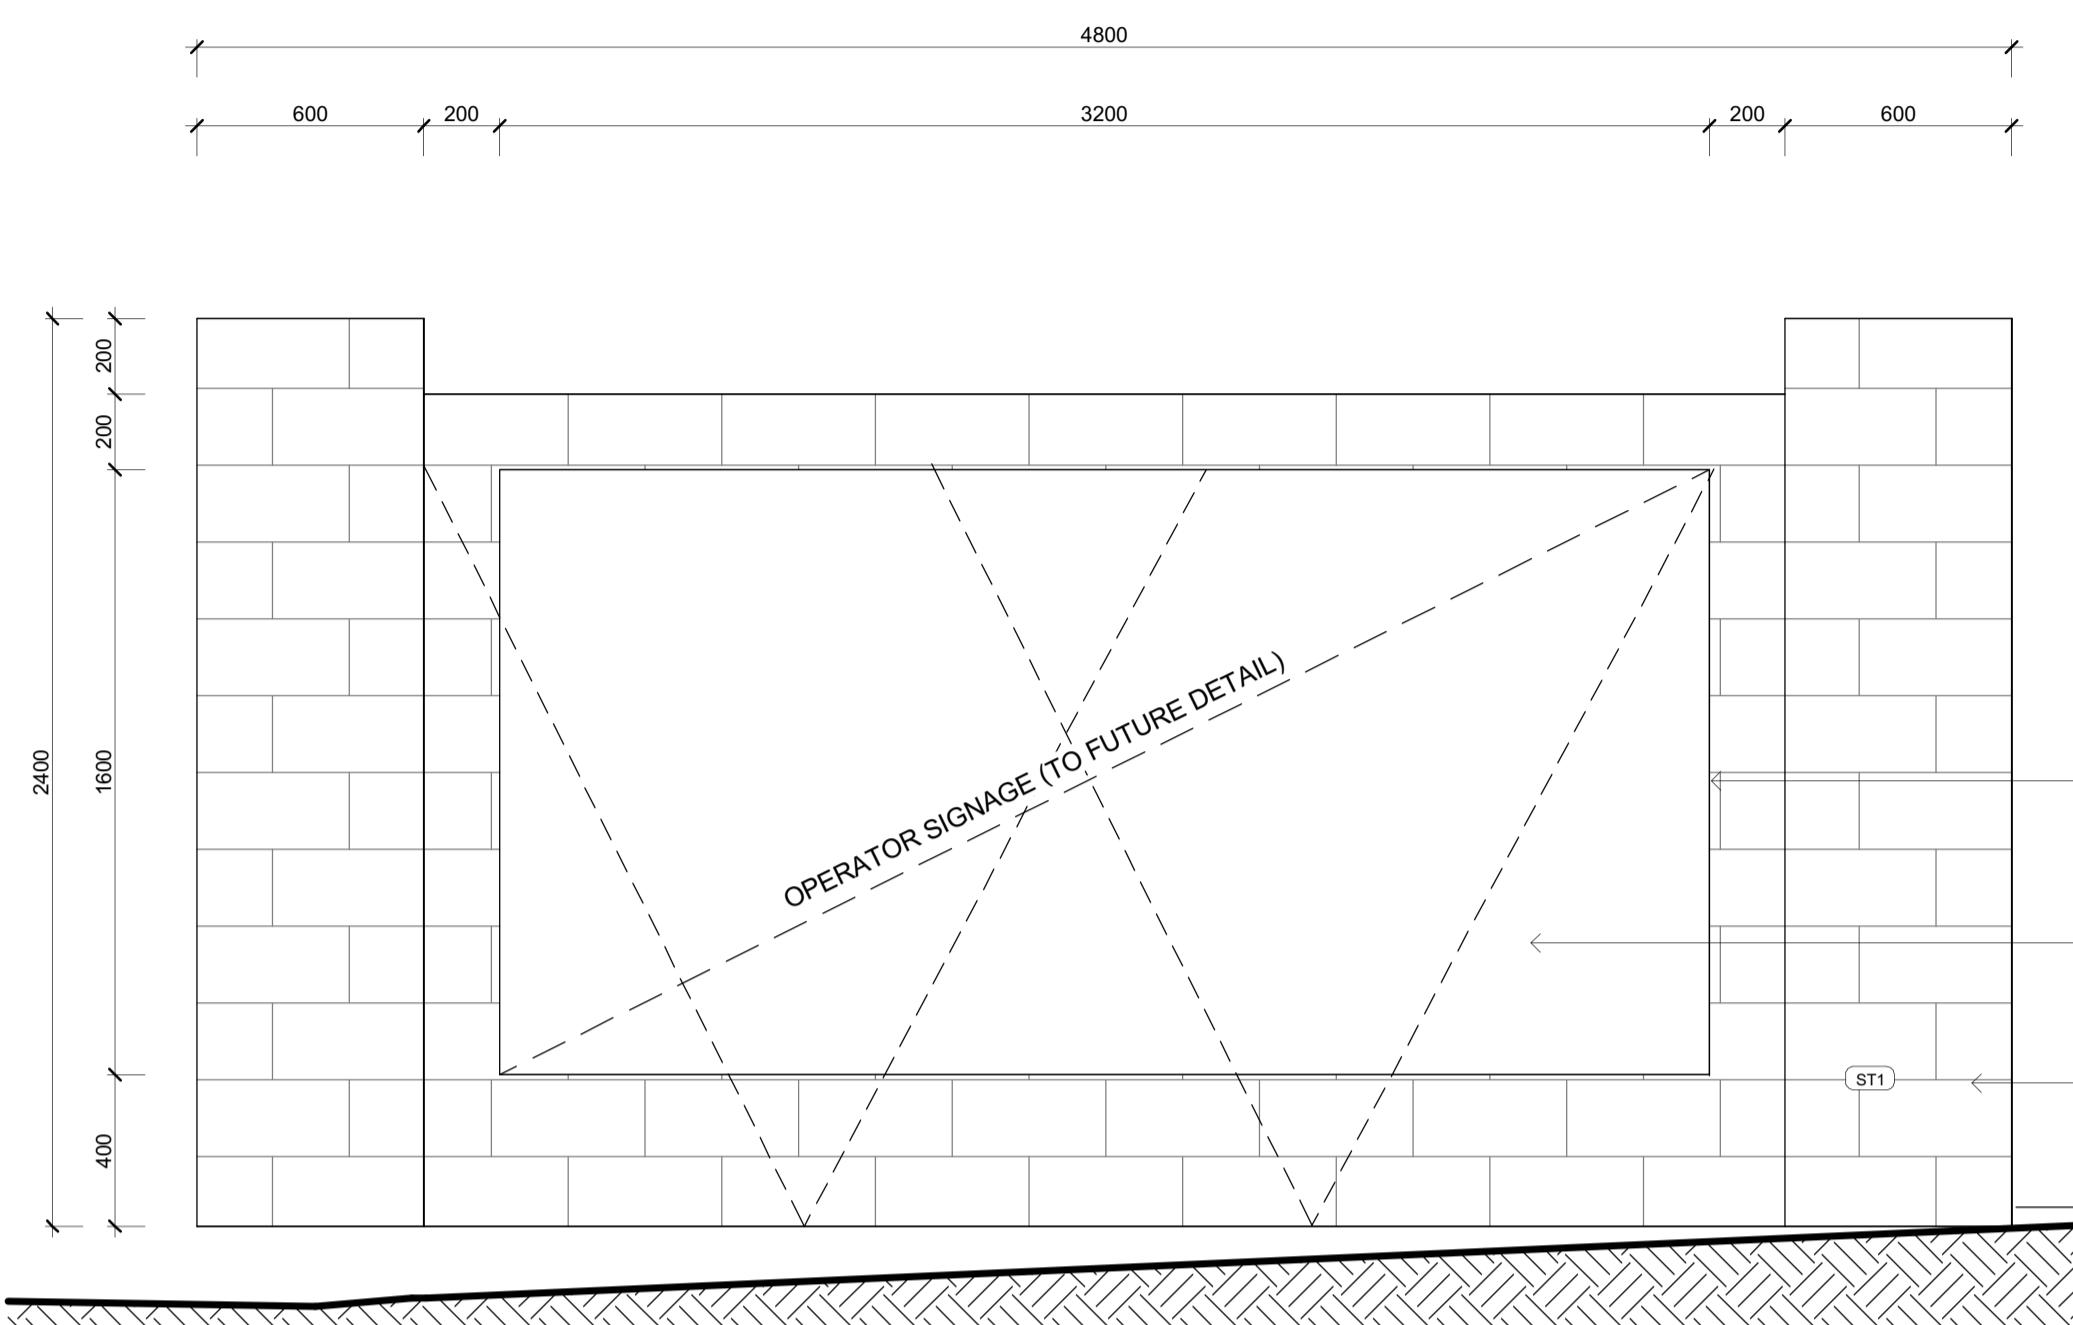


SIGNAGE ELEVATION

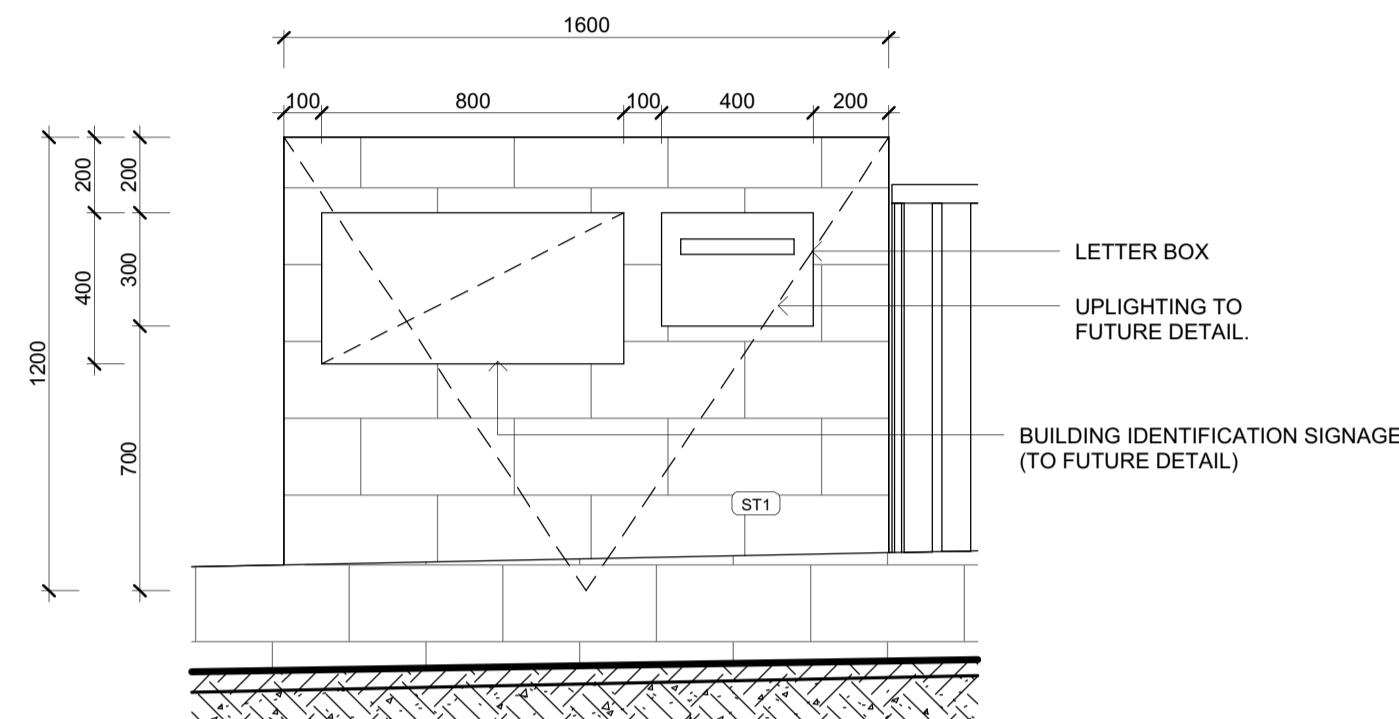

4 LETTER BOX ELEVATION
1 : 20

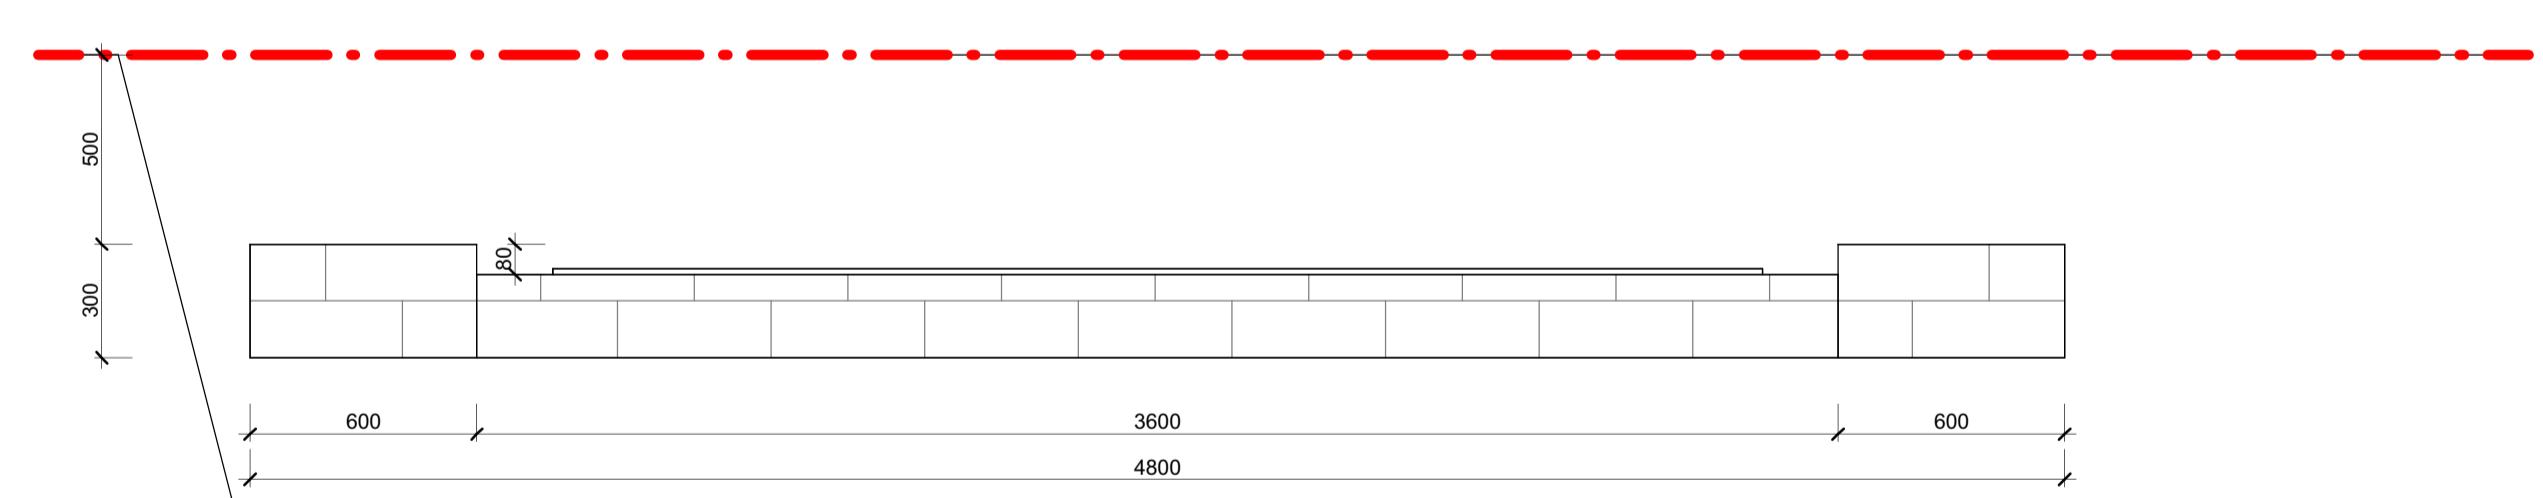

SIGNAGE PLAN DETAIL

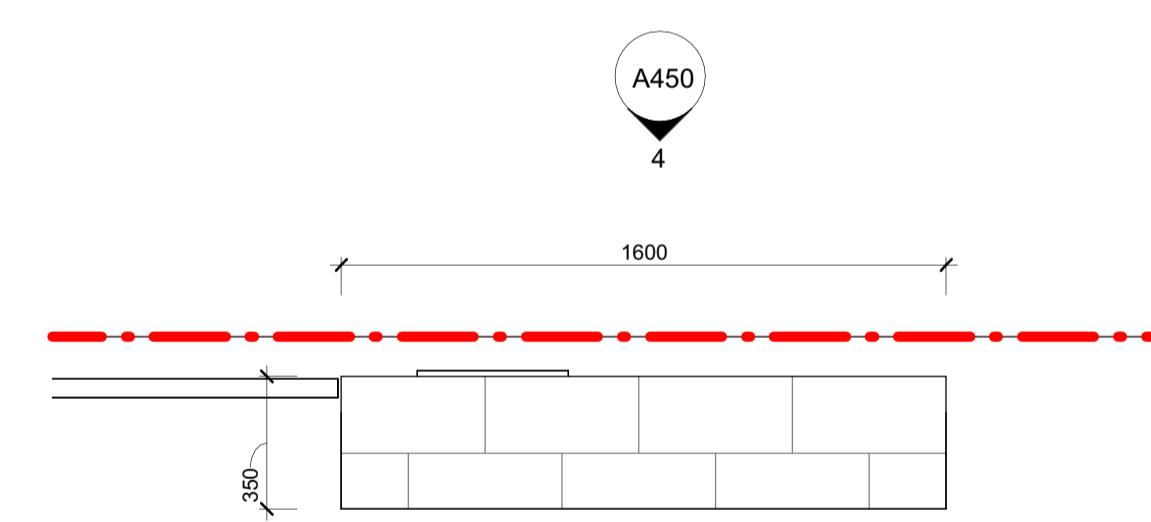

LETTER BOX PLAN DETAIL

93 Palmer Street
Woolloomooloo, NSW 2011
actors@armadaarchitects.com.au

In accordance with Australian Standards, The Building
Australia, other relevant codes, and with manufacturer's
recommendations. Do not scale from drawings.
Dimensions on site prior to construction. This drawing is
and may not be used without written consent from
ARMADA ARCHITECTS PTY LTD.
Architect: Jarred Lamshed NSW REG. 8763


PROPOSED EARLY LEARNING CENTRE


GNAGE & LETTER BOX DETAILS

11/24 TING As indicated

50 C

| REVISIONS | | |
|-----------|---|----------|
| ISSUE | DESCRIPTION | DATE |
| C | GROUND FLOOR LEVEL, REAR RETAINING WALL, ACCESS AND DESIGN AMENDMENTS. | 08/11/24 |
| D | ARBORIST, CIVIL, STORMWATER ADVICE INCORPORATED. | 12/11/24 |
| I | ADDITIONAL SITE, NEIGHBOURING PROPERTY DETAILED ADDED, ADDITIONAL SITE SECTIONS, DRIVEWAY AND EXISTING FOOTPATH DETAIL ADDED. | 22/04/25 |
| J | ADDITIONAL DETAILS ADDED TO LANDSCAPED WALLS, FENCING, OSSM FOOTPRINT AMENDMENTS, CIVIL DESIGN, OPERATIONAL UPDATES. | 10/07/25 |
| N | WASTE WATER FOOTPRINT UPDATED | 26/11/25 |
| | | |
| | | |
| | | |

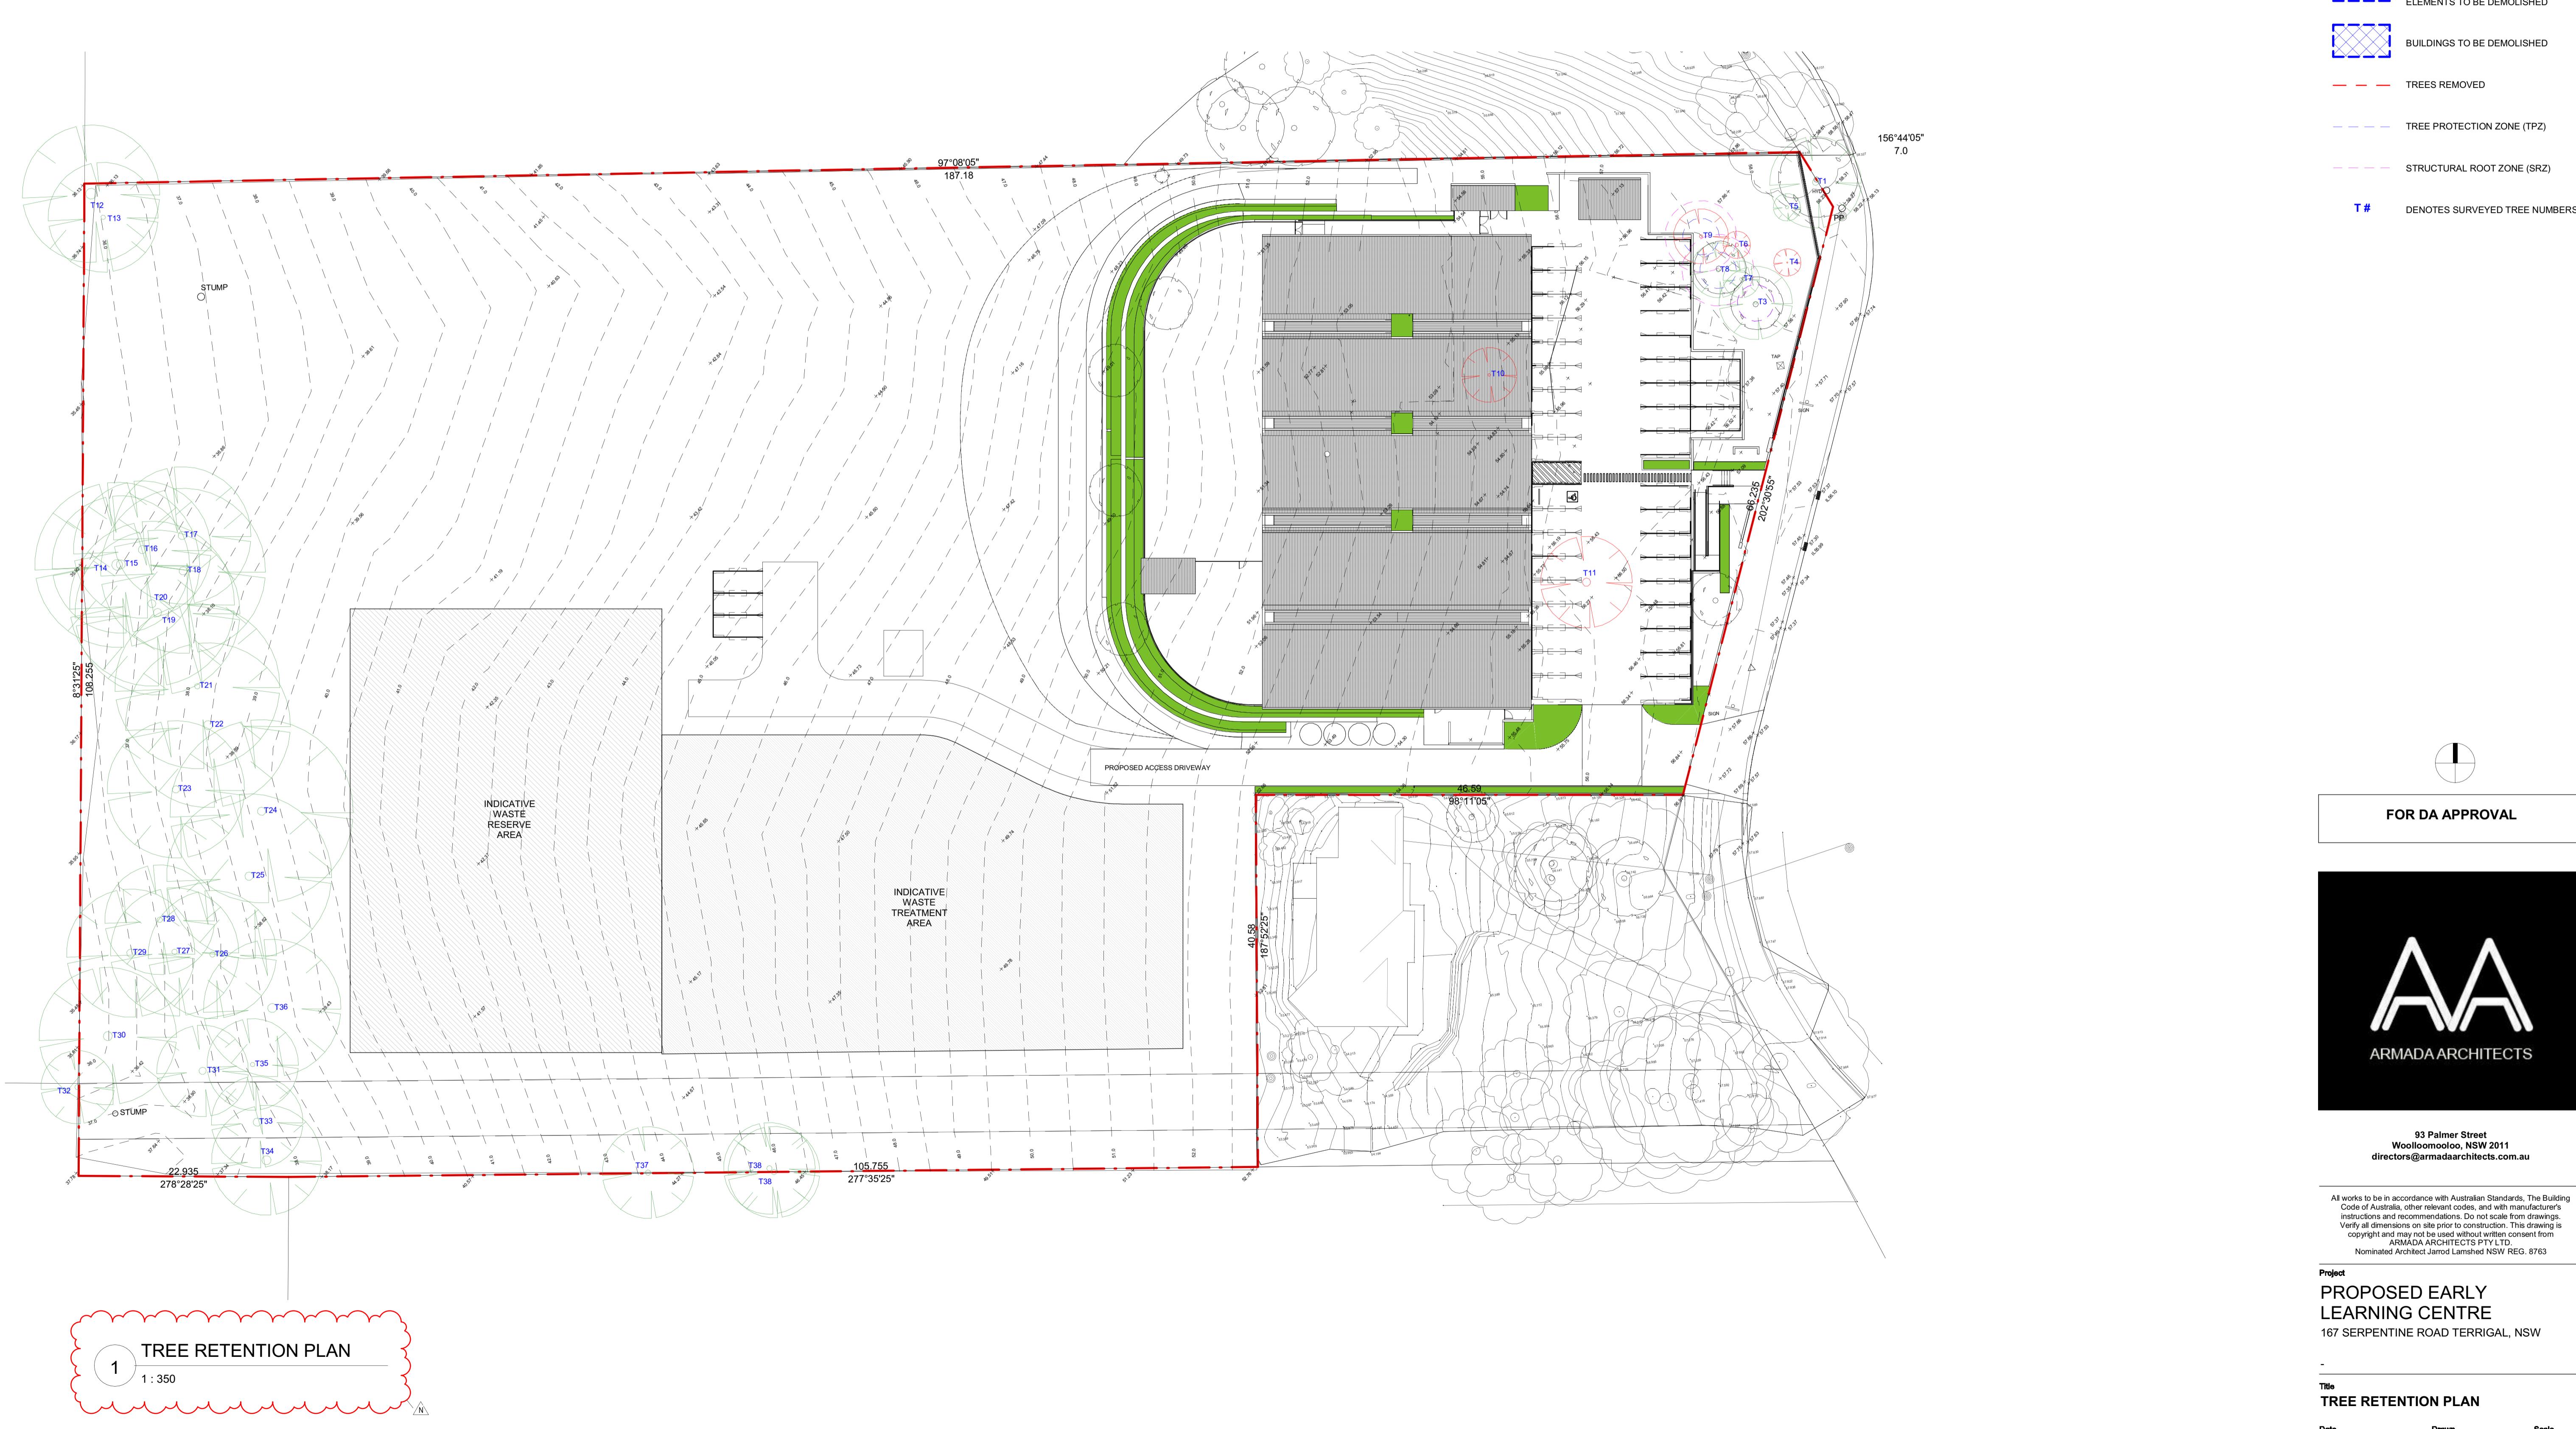

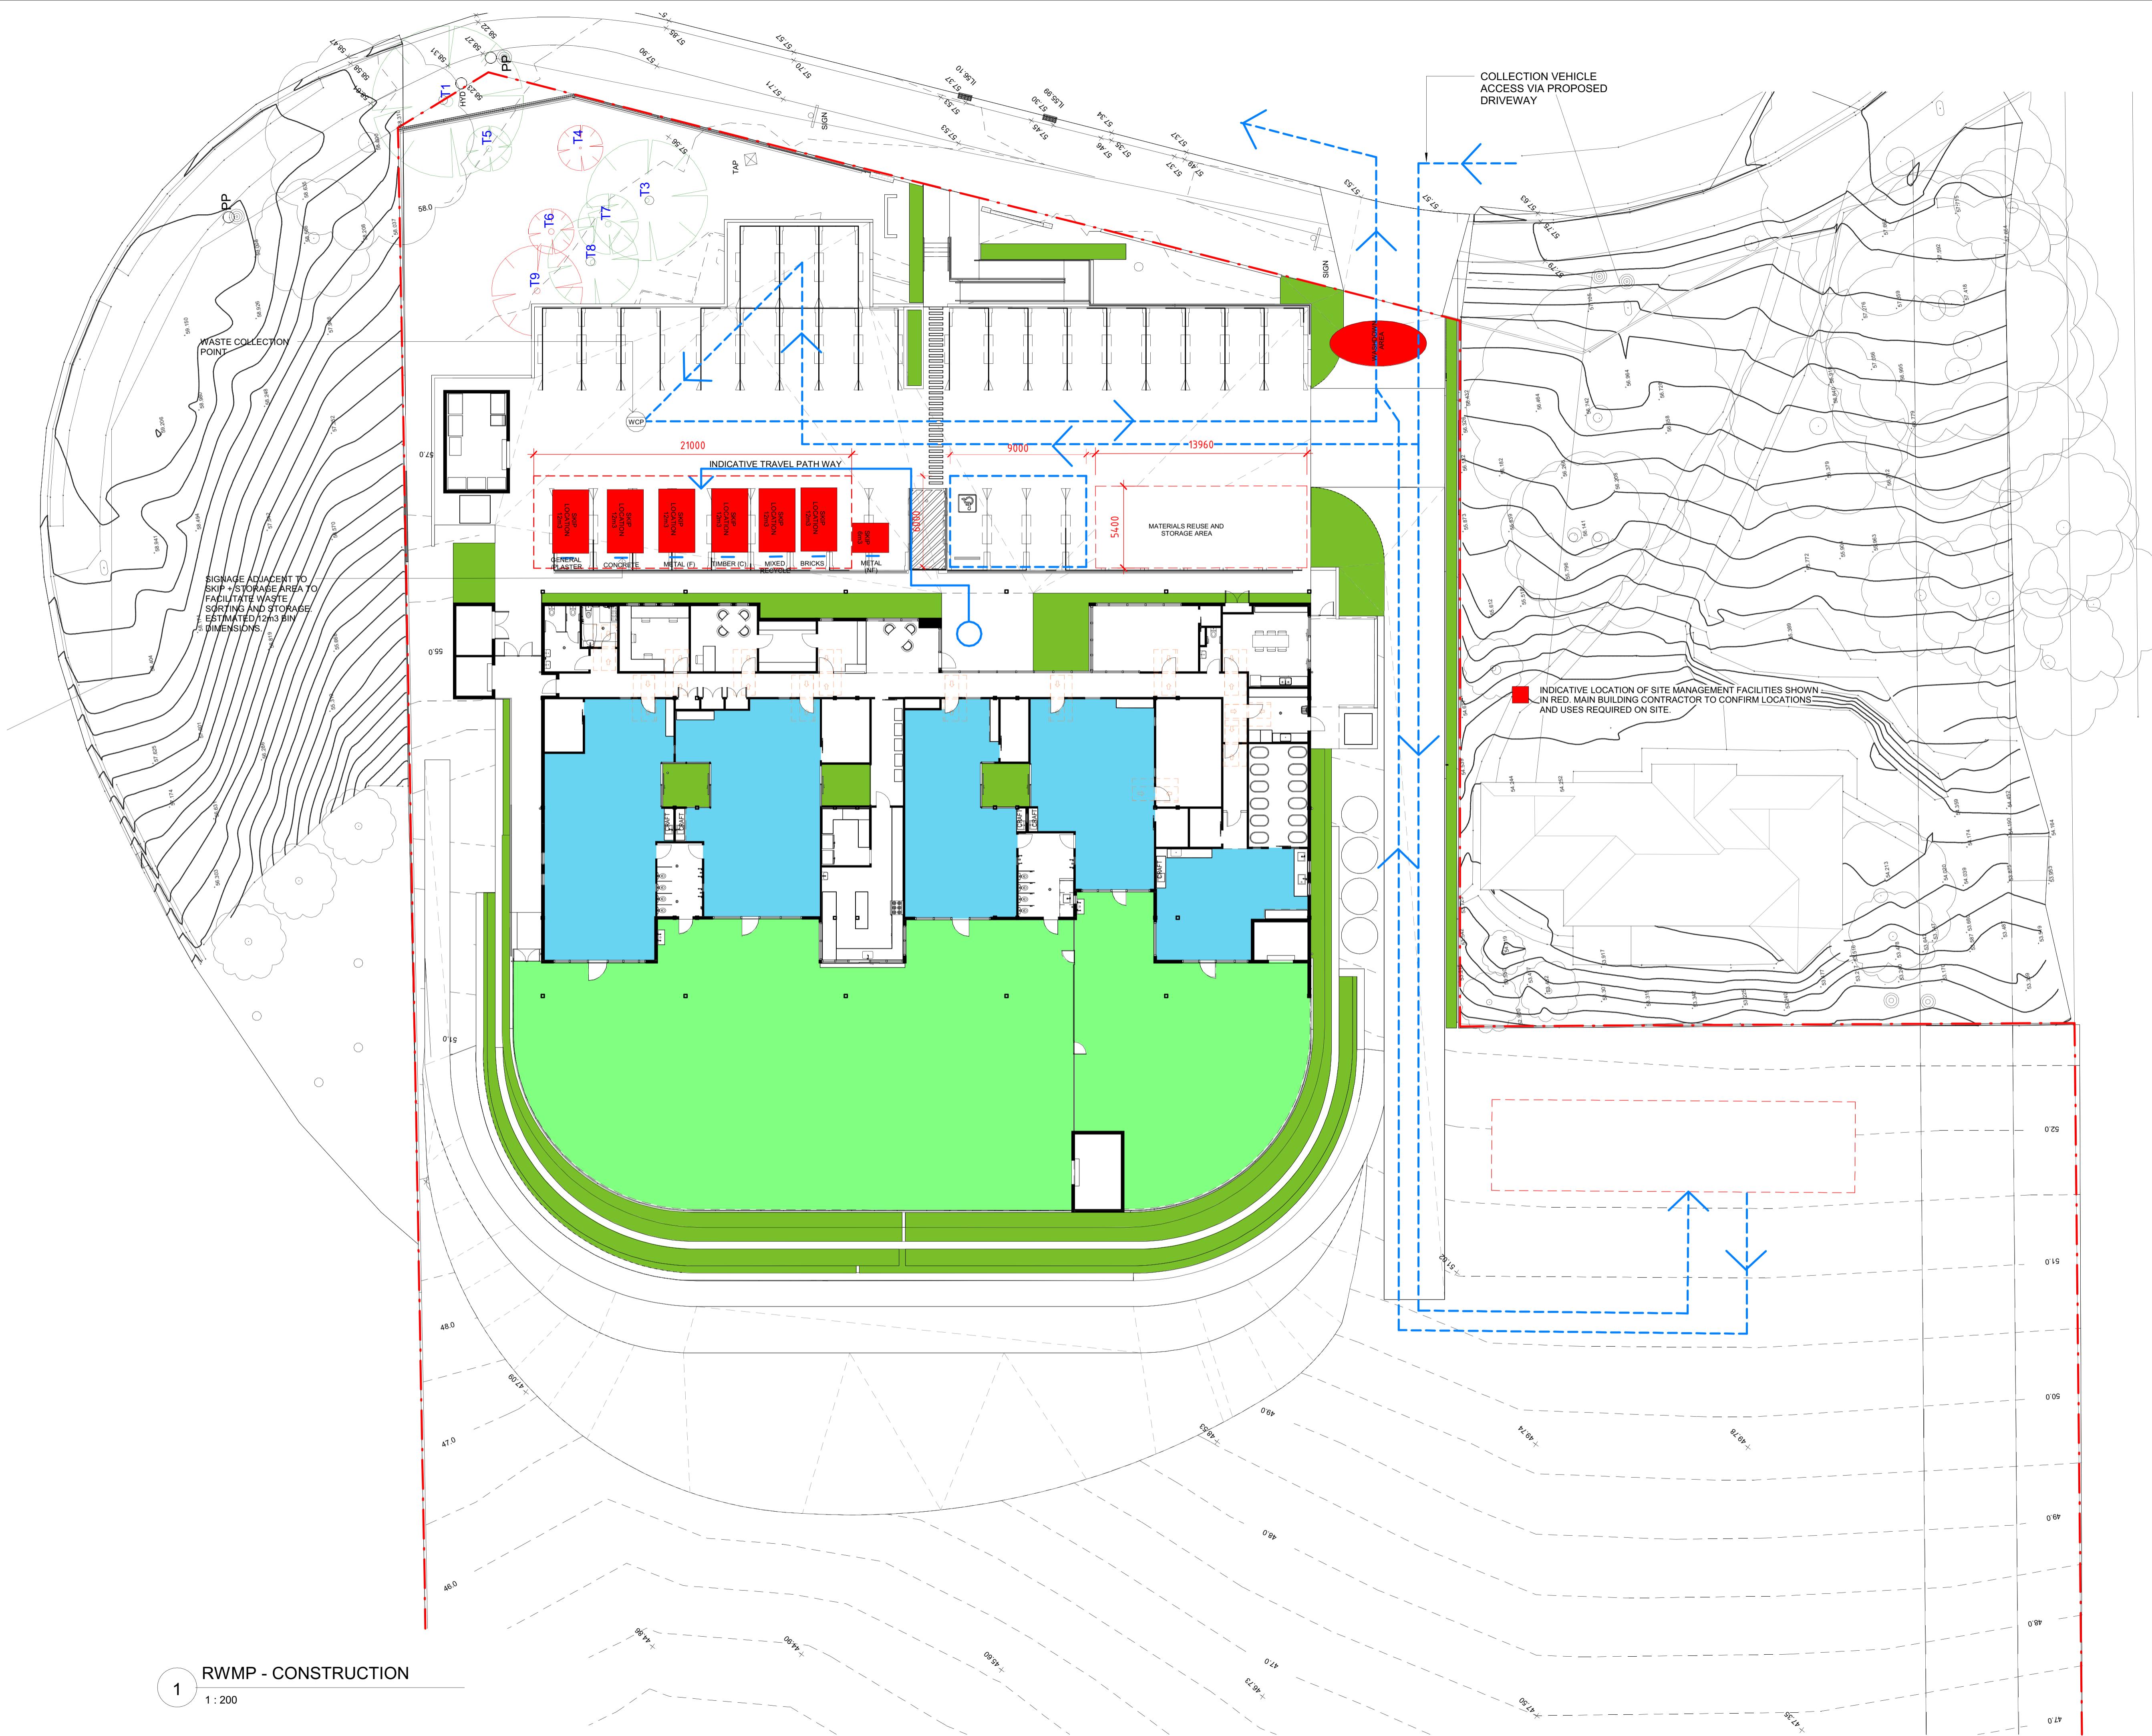

FOR DA APPROVAL



93 Palmer Street
Woolloomooloo, NSW 2011
rectors@armadaarchitects.com.au

in accordance with Australian Standards, The Building
Australia, other relevant codes, and with manufacturer's
and recommendations. Do not scale from drawings.
Dimensions on site prior to construction. This drawing is
and may not be used without written consent from
ARMADA ARCHITECTS PTY LTD.
Registered Architect Jarrod Lamshed NSW REG. 8763

PROPOSED EARLY LEARNING CENTRE

67 SERPENTINE ROAD TERRIGAL NSW


6777 ESTATE ESTATE ROAD TERRIGAL, NSW

CONSTRUCTION

Drawn Scale
HNG 1 : 200

Revision

| REVISIONS | | |
|---|----------|--|
| ISSUE/DESCRIPTION | DATE | |
| H DRAFTS NEIGHBOURING PROPERTY DETAILED ADDED, ADDITIONAL SITE SECTIONS, DRIVEWAY AND EXISTING FOOTPATH DETAIL ADDED. | 09/12/24 | |
| I ADDITIONAL DETAILS ADDED TO LANDSCAPED WALLS, FENCING, GATE, FOOTPRINT AMENDMENTS, CIVIL DESIGN, OPERATIONAL UPDATES. | 22/04/25 | |
| J ADDITIONAL DETAILS ADDED TO LANDSCAPED WALLS, FENCING, GATE, FOOTPRINT AMENDMENTS, CIVIL DESIGN, OPERATIONAL UPDATES. | 10/07/25 | |

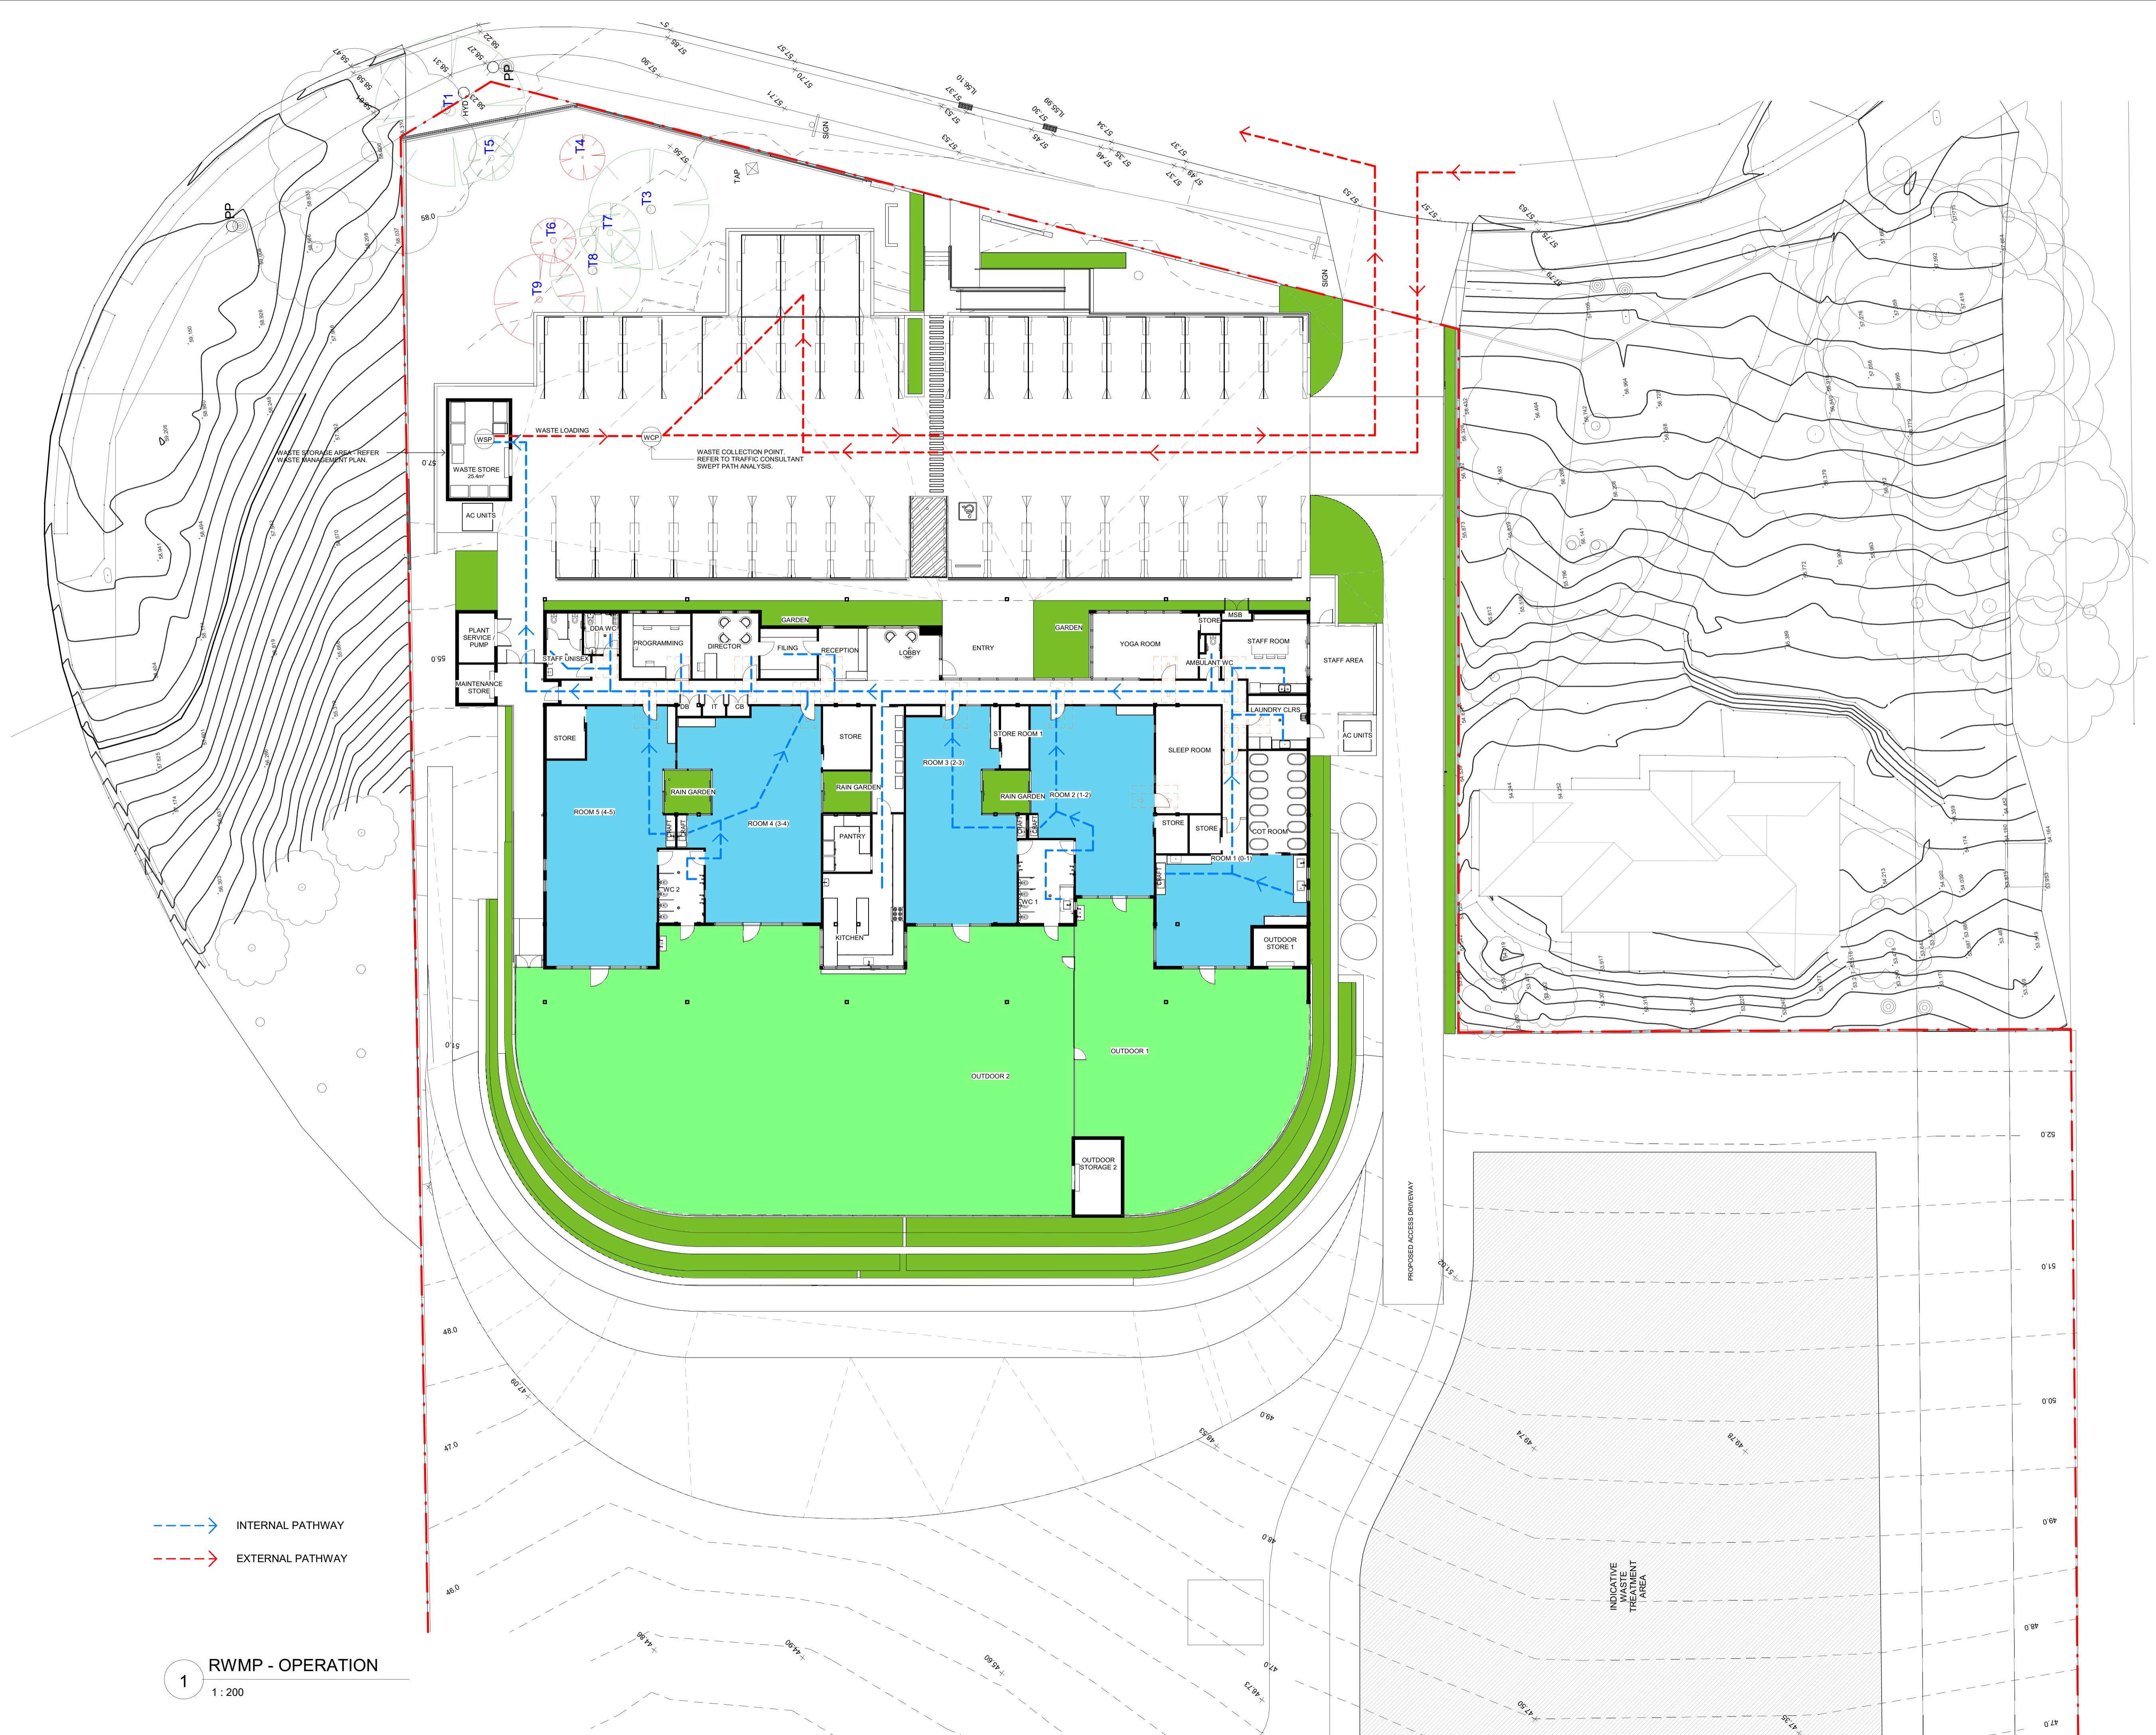

FOR DA APPROVAL



93 Palmer Street
Woolloomooloo, NSW 2011
directors@armadaarchitects.com.au

All works to be in accordance with Australian Standards, The Building Code of Australia, other relevant codes, and with manufacturer's instructions and recommendations. Do not scale from drawings. Verify all dimensions on site prior to construction. This drawing is copyright ARMADA ARCHITECTS PTY LTD. Copying or distribution without consent from ARMADA ARCHITECTS PTY LTD is illegal.

Project: PROPOSED EARLY LEARNING CENTRE
167 SERPENTINE ROAD TERRIGAL, NSW

Title: RWMP - OPERATION
Date: 10/07/25 Drawn: HNG Scale: 1 : 200
Drawing No. A552 Revision: J