


These APPROVED plans are subject to strict compliance with the National Construction Code, Environmental Planning and Assessment Act/Regulation, specification details and:

> Application No: DA-15/2021 Date: 9 February 2022

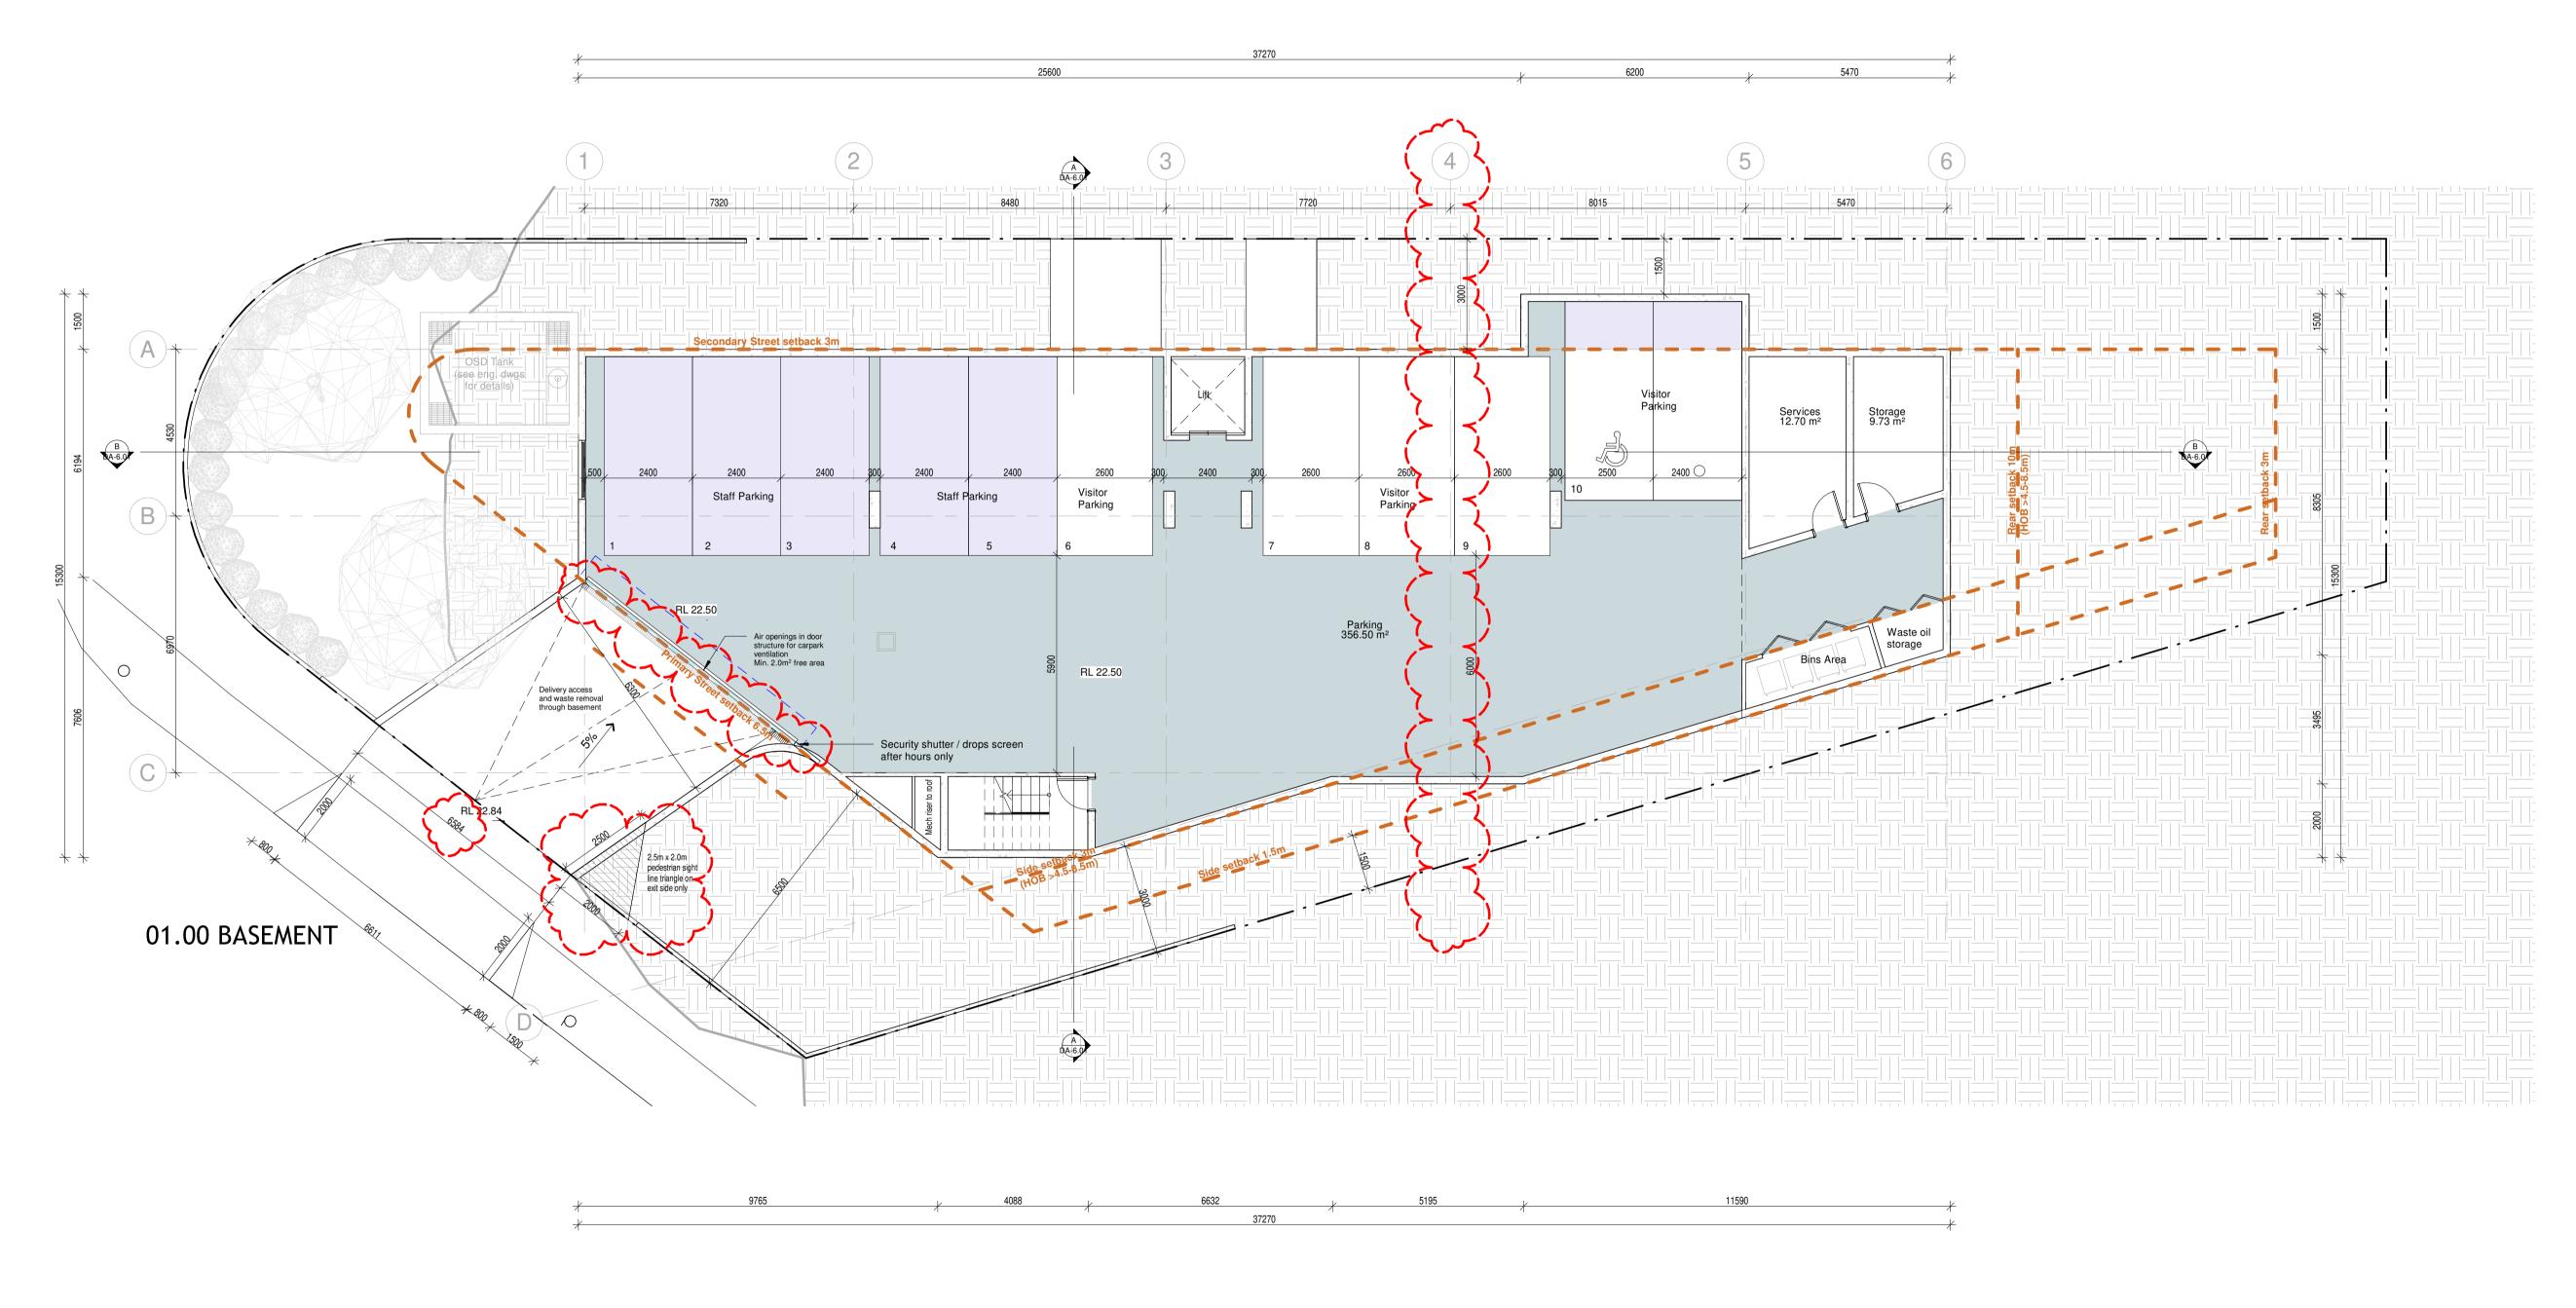

MD+A ARCHITECTS

ARCHITECT

Khalil Nasrallah **TOWN PLANNER**

CONSULTANTS

LANDSCAPE ARCHITECT CONZEPT LANDSCAPE ARCHITECTS

IN-HOUSE DESIGN & PLANNING

QUANTITY SURVEYOR ARCHI-QS WASTE MANAGEMENT PLAN

MRA CONSULTING GROUP SECTION J

ECO CERTIFICATES STORMWATER ENGINEER NY CIVIL ENGINEERING SURVEYOR

PK SURVEYS TRAFFIC ENGINEER

TERRAFFIC

ACCESS ACCESSIBLE BUILDING SOLUTIONS ACCOUSTIC CONSULTANT

GENERAL NOTES

ALL WORKS TO COMPLY WITH THE RELEVANT AUSTRALIAN

STANDARDS

ALL WORKS ARE TO BE CARRIED OUT IN ACCORDANCE WITH THE REQUIREMENTS OF THE BUILDING CODE OF AUSTRALIA.

ALL DINS TO BE VERIFIED BY BUILDER PRIOR TO CONSTRUCTION.

ALL BOUNDARY DIMENSIONS & ALL LEVELS SUBJECT TO CONFIRMATION BY BUILDER.


USE FIGURED DIMENSIONS ONLY, DO NOT SCALE FROM

THESE LAYOUTS ARE PRELIMINARY ONLY FOR REVIEW AND ARE SUBJECT TO FUTURE COORDINATION WITH DEVELOPING STRUCTURAL, SERVICES DESIGNS AND DEVELOPMENT FOR BCA

AND SEPP65 COMPLIANCE ANY LAYOUTS ARE SUBJECT TO FUTURE DA APPROVAL. ANY NOMINATED AREA AND NSA (NET SELLABLE AREA) ARE

RELIMNARY ONLY AND ARE SUBJECT TO FUTUR COORDINATION WITH DEVELOPING STRUCTURAL AND SERVICES DESIGNS.

NOT FOR CONSTRUCTION

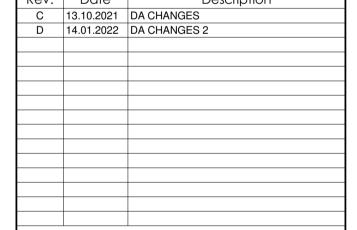



Head Office: 26 Sydney Street, Marrickville, NSW 2204 tel +61 1300 424 329

Nominated Architect B.Marvin NSW ARB 7462 ABN 38 111 010 701 **Email**:

COPYRIGHT
THIS DRAWING AND DESIGN IS SUBJECT TO COPYRIGHT AND SHALL NOT BE COPIED IN WHOLE OR IN PART WITHOUT THE WRITTEN PERMISSION OF MDA ARCHITECTS PTY LTD OR ITS AGENT info@mdaarchitects.com.au

39 Cairo Avenue, Revesby, NSW 2122

CORNER LOT, SIZE: 932m²

BASEMENT PLAN

Proposed Timber Wall Landscaped Area

Proposed Brick Wall

Proposed Concrete Wall/Slab


As indicated@ A1 Half the size @ A3 PROJECT # 0000 DWG# REVISION DA-4.01

VISUAL SCALE 1:100 @ A3

2m

These APPROVED plans are subject to strict compliance with the National **Construction Code, Environmental** Planning and Assessment Act/Regulation, specification details and:

> Application No: DA-15/2021 Date: 9 February 2022

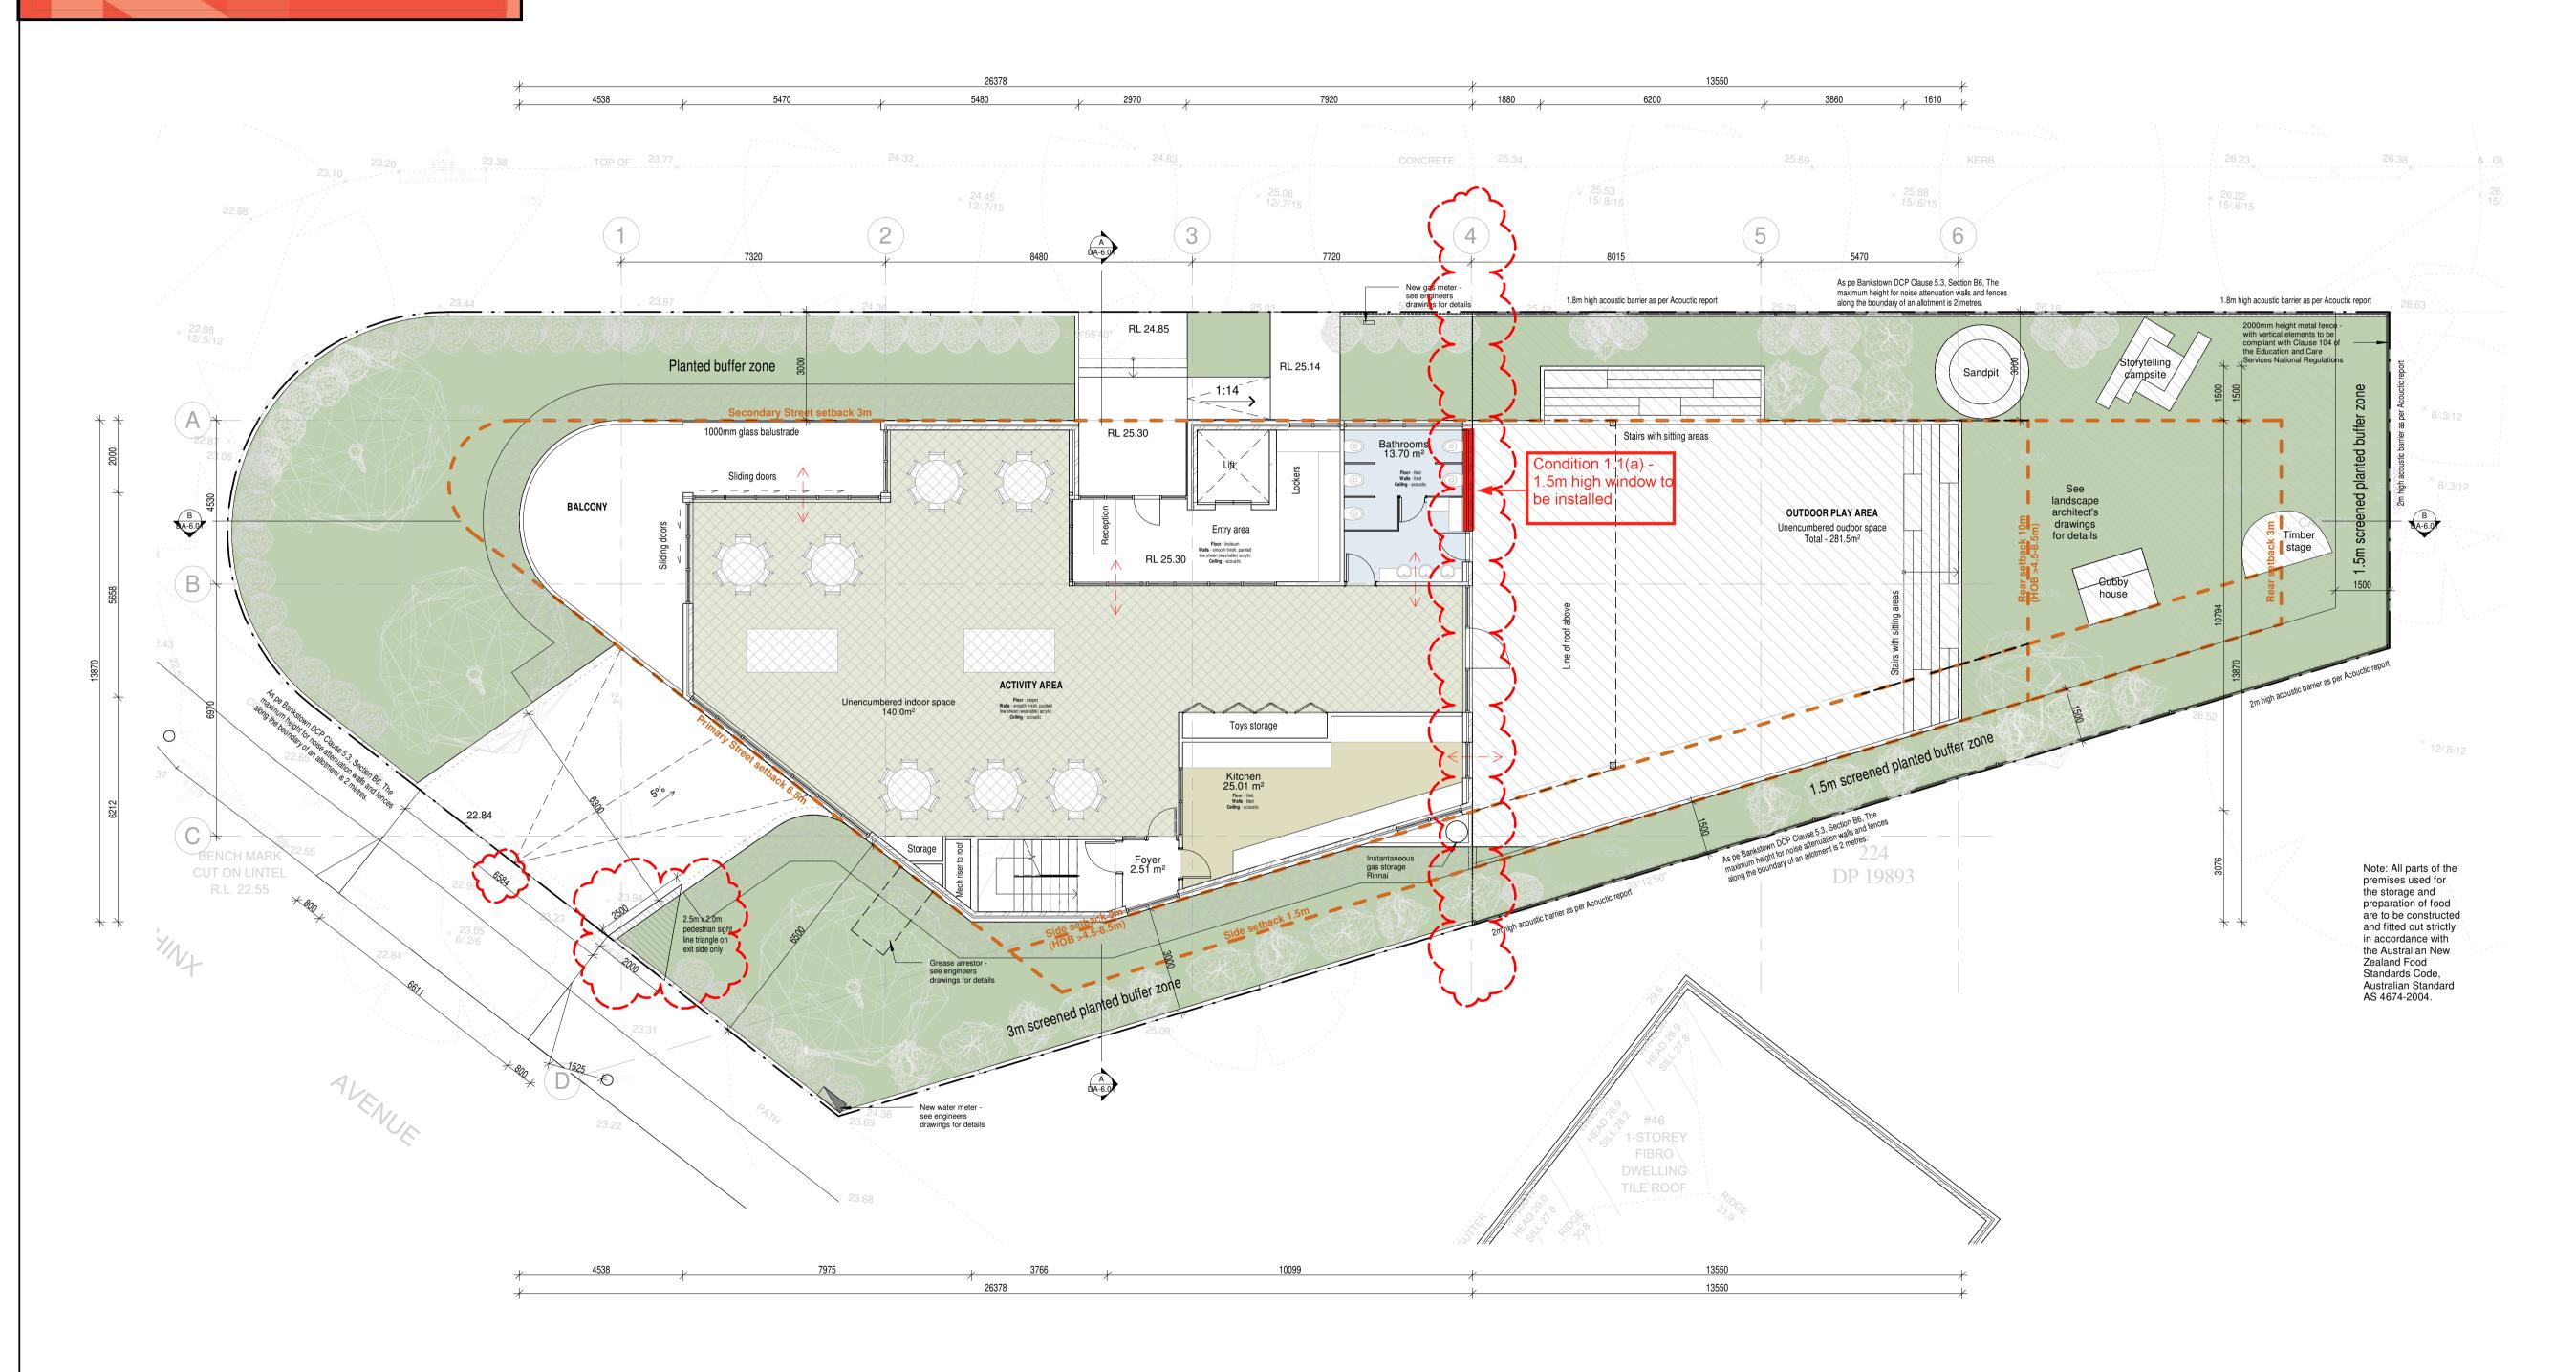

CONSULTANTS

CLIENT Khalil Nasrallah **TOWN PLANNER IN-HOUSE DESIGN & PLANNING ARCHITECT**

MD+A ARCHITECTS

LANDSCAPE ARCHITECT CONZEPT LANDSCAPE ARCHITECTS

QUANTITY SURVEYOR ARCHI-QS WASTE MANAGEMENT PLAN

MRA CONSULTING GROUP

SECTION J **ECO CERTIFICATES**

STORMWATER ENGINEER NY CIVIL ENGINEERING SURVEYOR

PK SURVEYS TRAFFIC ENGINEER

TERRAFFIC

ACCESS ACCESSIBLE BUILDING SOLUTIONS

ACCOUSTIC CONSULTANT

GENERAL NOTES

STANDARDS

ALL WORKS TO COMPLY WITH THE RELEVANT AUSTRALIAN

· ALL WORKS ARE TO BE CARRIED OUT IN ACCORDANCE WITH THE REQUIREMENTS OF THE BUILDING CODE OF AUSTRALIA.

. ALL DIMS TO BE VERIFIED BY BUILDER PRIOR TO CONSTRUCTION.

. ALL BOUNDARY DIMENSIONS & ALL LEVELS SUBJECT TO CONFIRMATION BY BUILDER.

. USE FIGURED DIMENSIONS ONLY, DO NOT SCALE FROM

THESE LAYOUTS ARE PRELIMINARY ONLY FOR REVIEW AND

ARE SUBJECT TO FUTURE COORDINATION WITH DEVELOPING STRUCTURAL, SERVICES DESIGNS AND DEVELOPMENT FOR BCA AND SEPP65 COMPLIANCE

ANY LAYOUTS ARE SUBJECT TO FUTURE DA APPROVAL. ANY NOMINATED AREA AND NSA (NET SELLABLE AREA) ARE Prelimnary only and are subject to futuri COORDINATION WITH DEVELOPING STRUCTURAL AND

SERVICES DESIGNS. NOT FOR CONSTRUCTION

Rev. Date C 13.10.2021 DA CHANGES
D 14.01.2022 DA CHANGES 2



Head Office: 26 Sydney Street, Marrickville, NSW 2204 tel +61 1300 424 329

Nominated Architect B.Marvin NSW ARB 7462 ABN 38 111 010 701 **Email**:

COPYRIGHT
THIS DRAWING AND DESIGN IS SUBJECT TO COPYRIGHT AND SHALL NOT BE COPIED IN WHOLE OR IN PART WITHOUT THE WRITTEN PERMISSION OF MDA ARCHITECTS PTY LTD OR ITS AGENT info@mdaarchitects.com.au

39 Cairo Avenue, Revesby, NSW 2122 CORNER LOT, SIZE: 932m²


GROUND FLOOR PLAN

SCALE 1:100 @ A1 Half the size @ A3 PROJECT # 0000 DWG# REVISION

DA-4.02

These APPROVED plans are subject to strict compliance with the National Construction Code, Environmental Planning and Assessment Act/Regulation, specification details and:

> Application No: DA-15/2021 Date: 9 February 2022

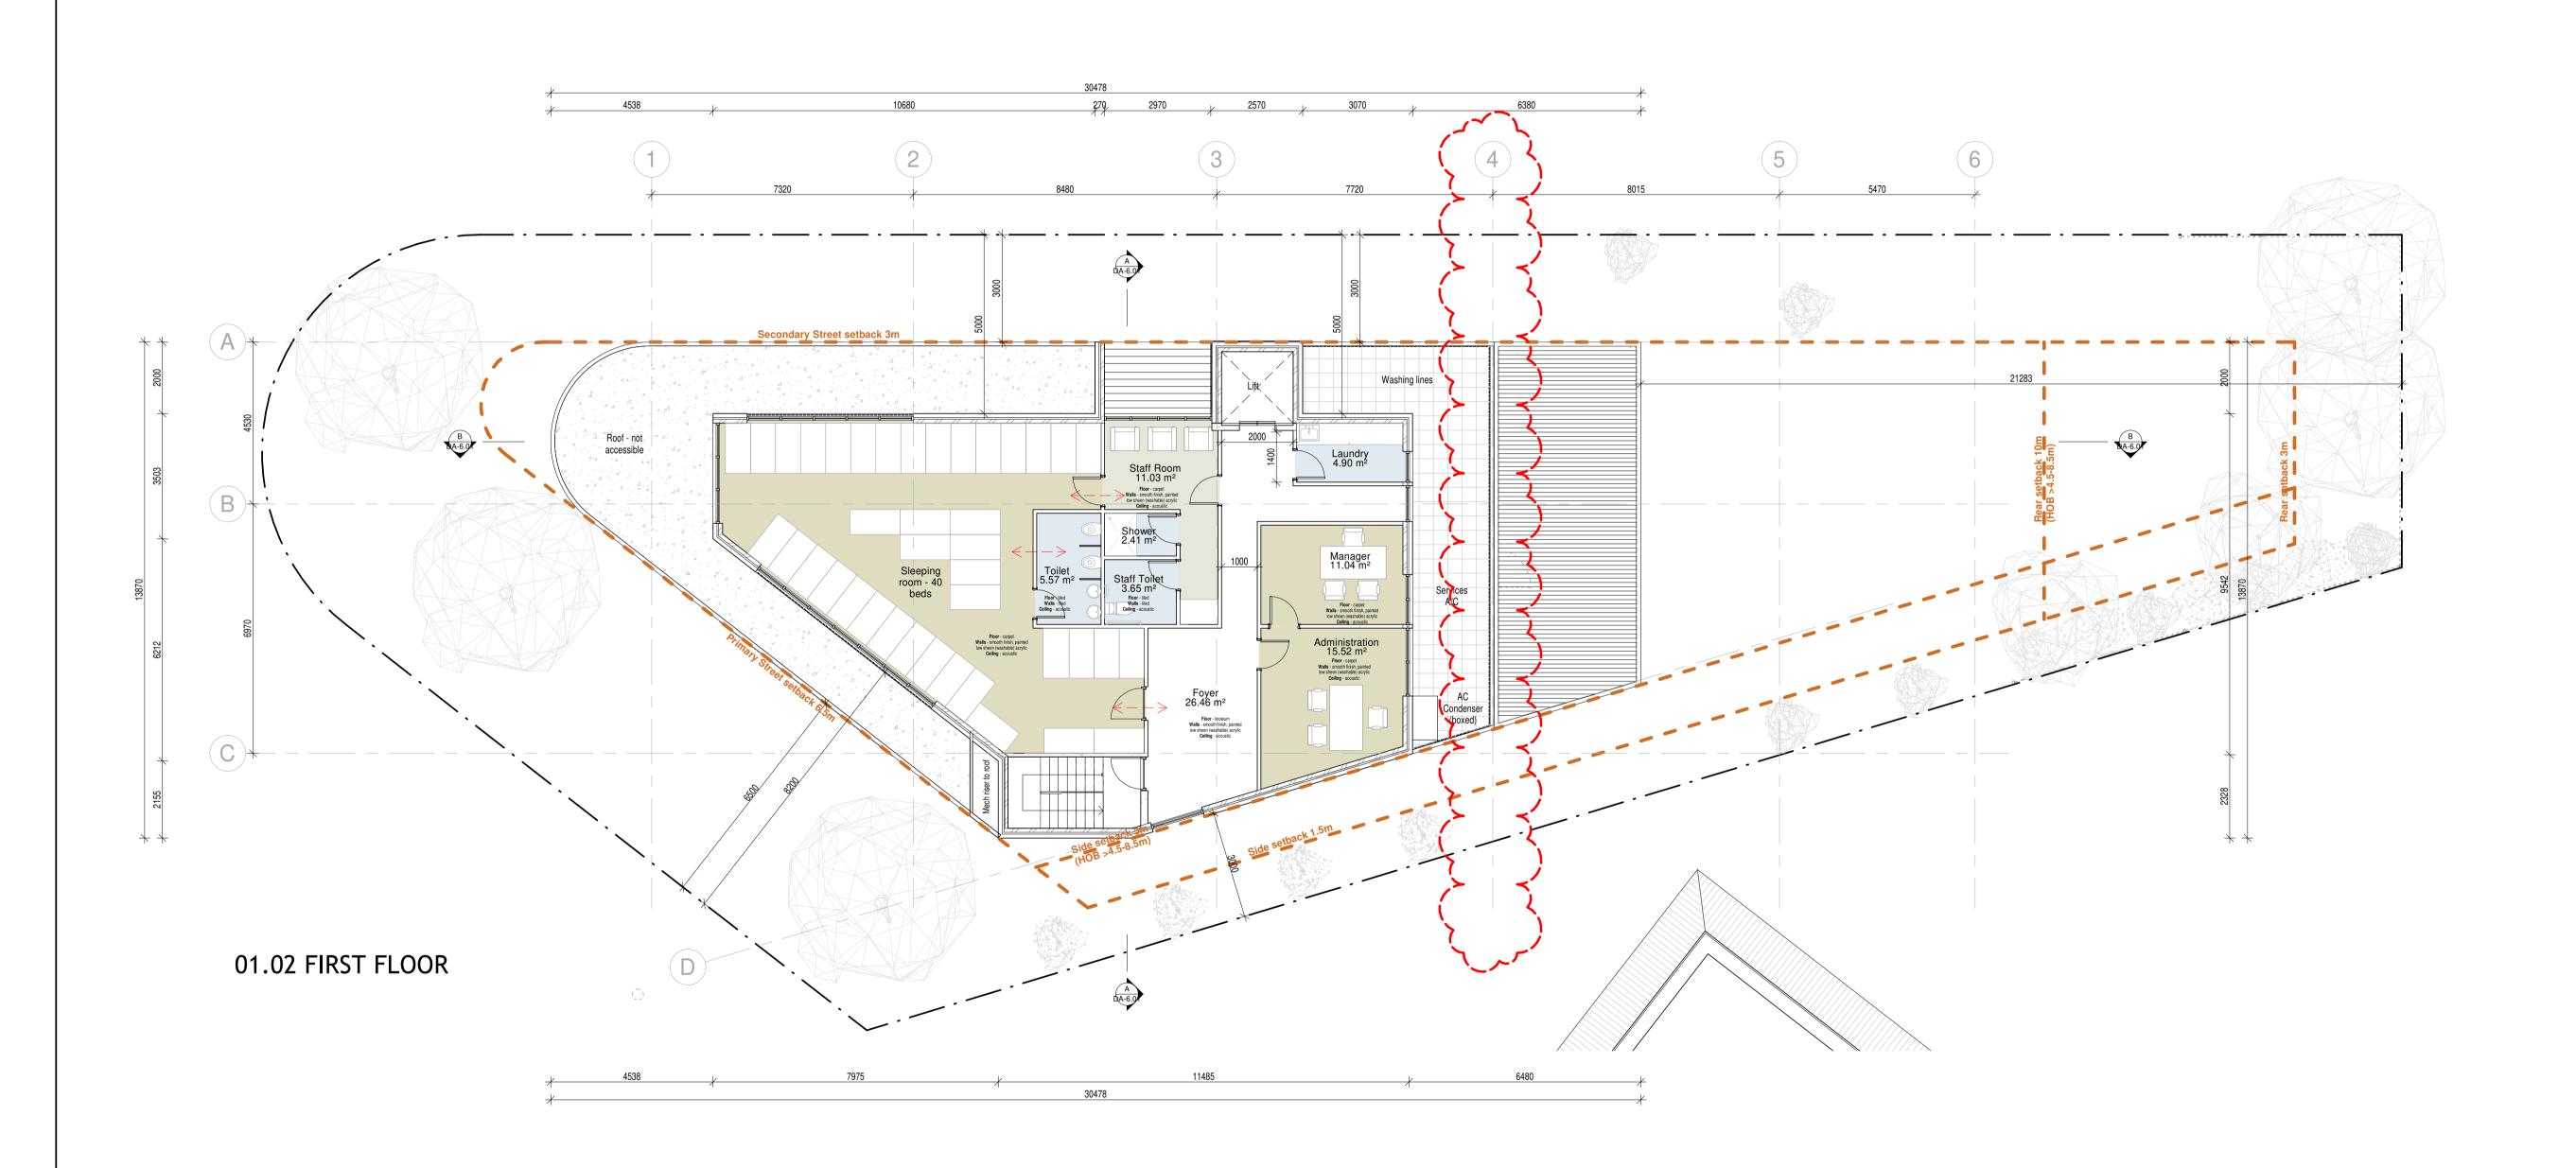

CONSULTANTS

Khalil Nasrallah **TOWN PLANNER IN-HOUSE DESIGN & PLANNING ARCHITECT**

MD+A ARCHITECTS

LANDSCAPE ARCHITECT CONZEPT LANDSCAPE ARCHITECTS

QUANTITY SURVEYOR ARCHI-QS WASTE MANAGEMENT PLAN MRA CONSULTING GROUP

SECTION J **ECO CERTIFICATES** STORMWATER ENGINEER NY CIVIL ENGINEERING

SURVEYOR PK SURVEYS TRAFFIC ENGINEER

TERRAFFIC

ACCESS ACCESSIBLE BUILDING SOLUTIONS ACCOUSTIC CONSULTANT

GENERAL NOTES

· ALL WORKS TO COMPLY WITH THE RELEVANT AUSTRALIAN

ALL WORKS TO COMPLY WITH THE RELEVANT AUSTRALIAN STANDARDS

ALL WORKS ARE TO BE CARRIED OUT IN ACCORDANCE WITH THE REQUIREMENTS OF THE BUILDING CODE OF AUSTRALIA.

ALL DIMS TO BE VERIFIED BY BUILDER PRIOR TO CONSTRUCTION.

ALL BOUNDARY DIMENSIONS & ALL LEVELS SUBJECT TO CONFIRMATION BY BUILDER.

USE FIGURED DIMENSIONS ONLY, DO NOT SCALE FROM BLANS

THESE LAYOUTS ARE PRELIMINARY ONLY FOR REVIEW AND ARE SUBJECT TO FUTURE COORDINATION WITH DEVELOPING STRUCTURE, SERVICES DESIGNS AND DEVELOPMENT FOR BCA AND SEPP65 COMPLIANCE ANY LAYOUTS ARE SUBJECT TO FUTURE DA APPROVAL.

ANY NOMINATED AREA AND NSA (NET SELLABLE AREA) ARE Prelimnary only and are subject to future COORDINATION WITH DEVELOPING STRUCTURAL AND SERVICES DESIGNS.

NOT FOR CONSTRUCTION

C 13.10.2021 DA CHANGES
D 14.01.2022 DA CHANGES 2



Head Office: 26 Sydney Street, Marrickville, NSW 2204 tel +61 1300 424 329

Nominated Architect B.Marvin NSW ARB 7462 ABN 38 111 010 701 Email:

COPYRIGHT
THIS DRAWING AND DESIGN IS SUBJECT TO COPYRIGHT AND SHALL NOT BE COPIED IN WHOLE OR IN PART WITHOUT THE WRITTEN PERMISSION OF MDA ARCHITECTS PTY LTD OR ITS AGENT info@mdaarchitects.com.au

39 Cairo Avenue, Revesby, NSW 2122 CORNER LOT, SIZE: 932m²

FIRST FLOOR PLAN




Proposed Timber Wall Landscaped Area

Proposed Brick Wall Proposed Concrete Wall/Slab SCALE As indicated@ A1 Half the size @ A3 PROJECT # 0000 DWG# REVISION DA-4.03



These APPROVED plans are subject to strict compliance with the National Construction Code, Environmental Planning and Assessment Act/Regulation, specification details and:

> Application No: DA-15/2021 Date: 9 February 2022

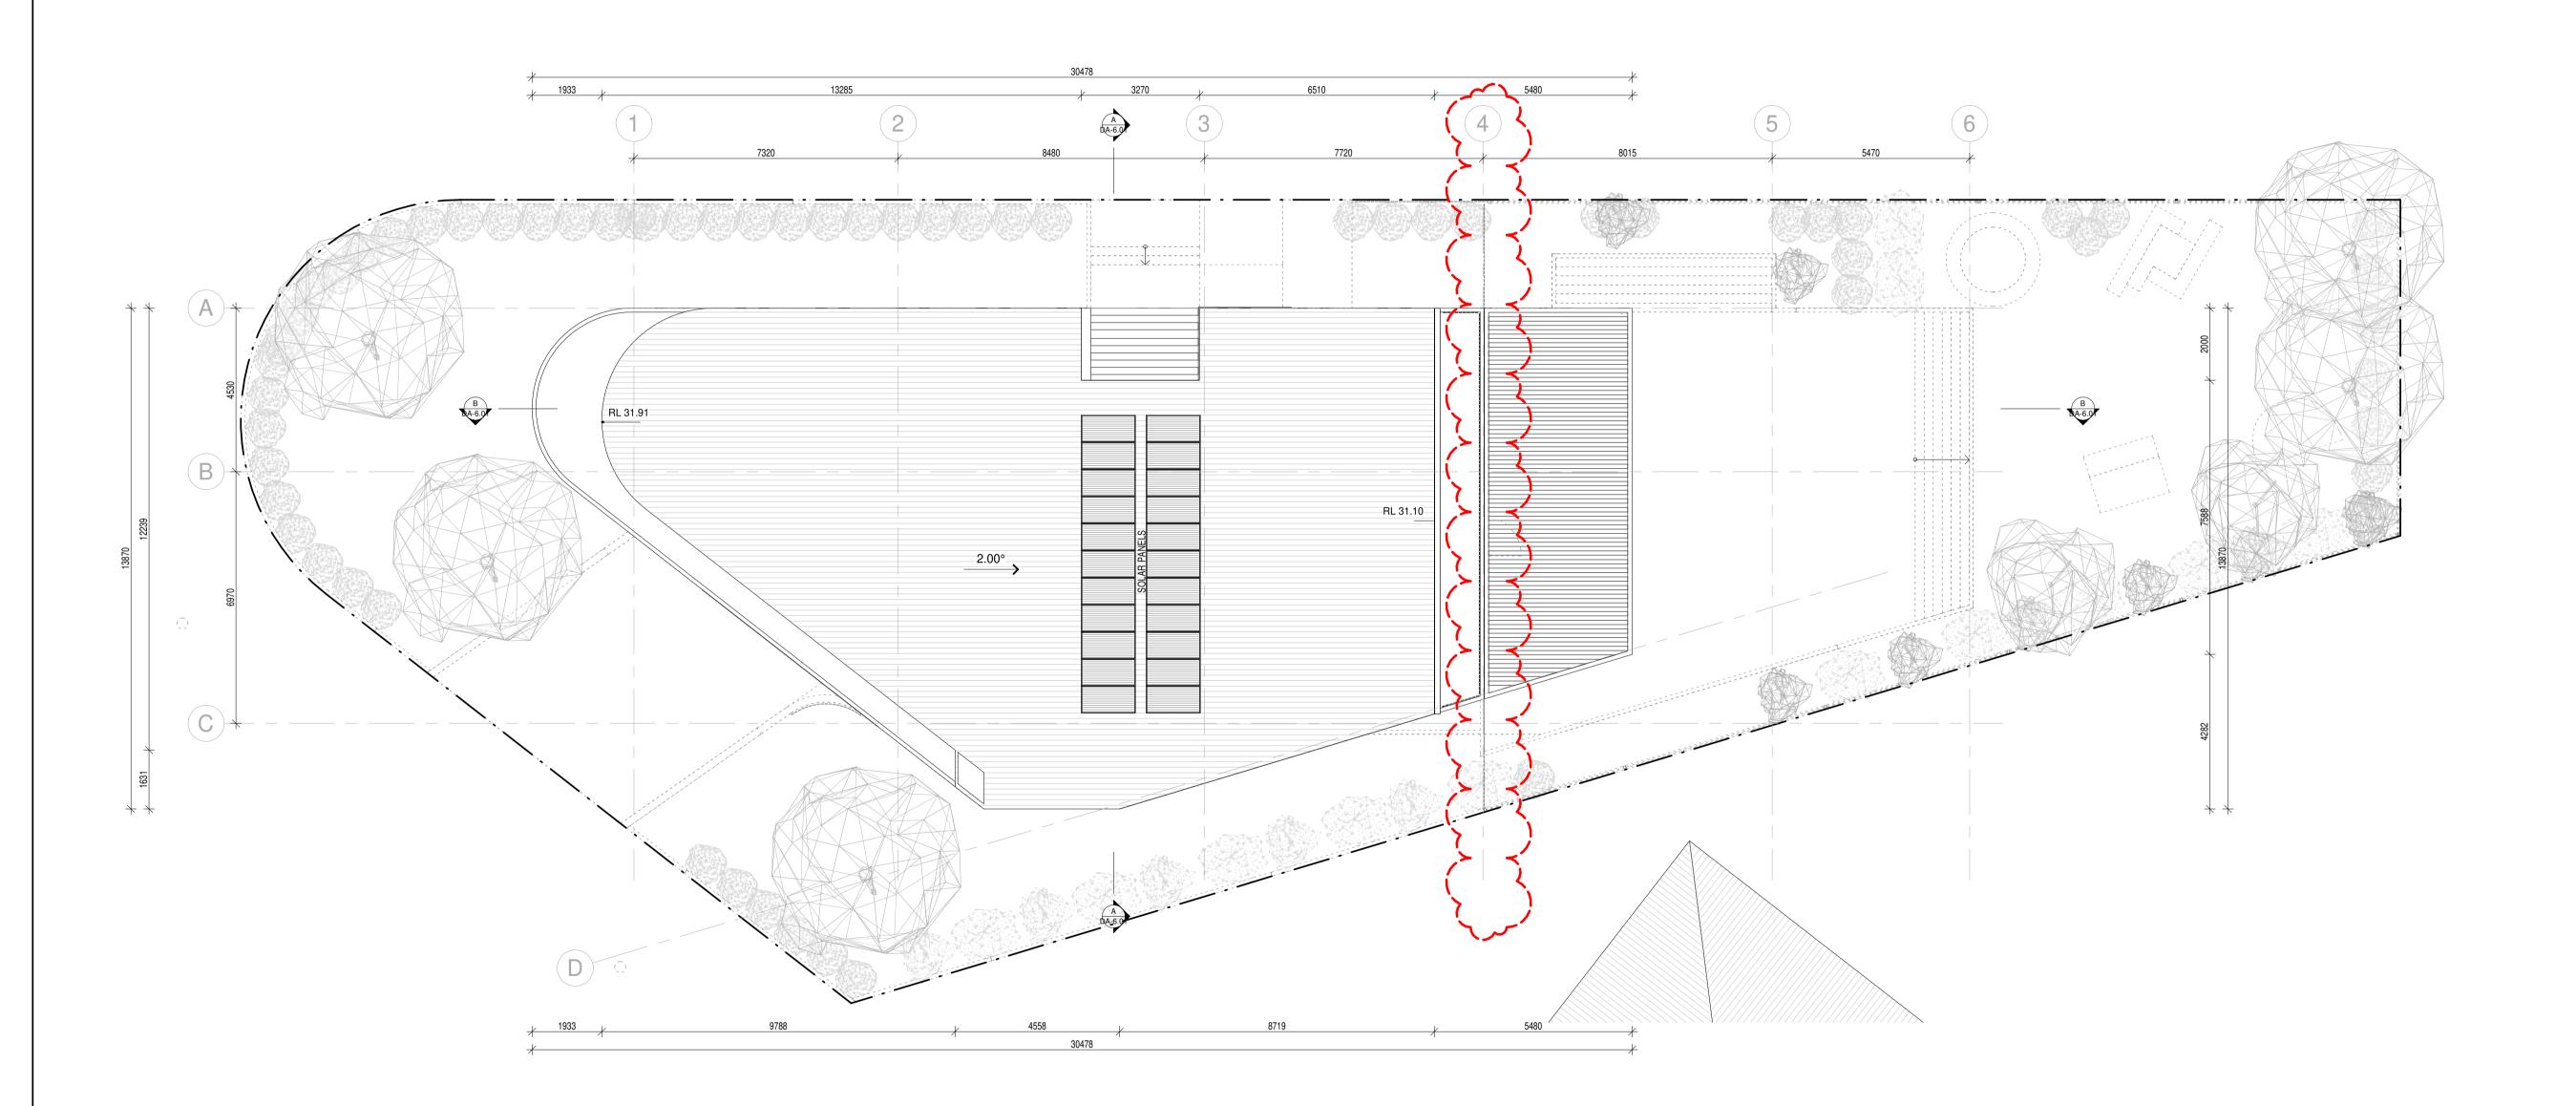

CONSULTANTS

Khalil Nasrallah **TOWN PLANNER IN-HOUSE DESIGN & PLANNING** ARCHITECT

MD+A ARCHITECTS

LANDSCAPE ARCHITECT

CONZEPT LANDSCAPE ARCHITECTS QUANTITY SURVEYOR ARCHI-QS

WASTE MANAGEMENT PLAN MRA CONSULTING GROUP

SECTION J **ECO CERTIFICATES** STORMWATER ENGINEER NY CIVIL ENGINEERING SURVEYOR

PK SURVEYS TRAFFIC ENGINEER

TERRAFFIC **ACCESS**

ACCESSIBLE BUILDING SOLUTIONS ACCOUSTIC CONSULTANT

GENERAL NOTES

GENERAL NOTES

ALL WORKS TO COMPLY WITH THE RELEVANT AUSTRALIAN STANDARDS

ALL WORKS ARE TO BE CARRIED OUT IN ACCORDANCE WITH THE REQUIREMENTS OF THE BUILDING CODE OF AUSTRALIA.

ALL DIMS TO BE VERIFIED BY BUILDER PRIOR TO CONSTRUCTION.

ALL BOUNDARY DIMENSIONS & ALL LEVELS SUBJECT TO CONFIRMATION BY BUILDER.

USE FIGURED DIMENSIONS ONLY, DO NOT SCALE FROM PI ANS

PLANS.

THESE LAYOUTS ARE PRELIMINARY ONLY FOR REVIEW AND ARE SUBJECT TO FUTURE COORDINATION WITH DEVELOPING STRUCTURAL, SERVICES DESIGNS AND DEVELOPMENT FOR BCA AND SEPP65 COMPLIANCE

ANY LAYOUTS ARE SUBJECT TO FUTURE DA APPROVAL.

ANY NOMINATED AREA AND NSA (NET SELLABLE AREA) ARE

PRELIMNARY ONLY AND ARE SUBJECT TO FUTURE COORDINATION WITH DEVELOPING STRUCTURAL AND SERVICES DESIGNS.

NOT FOR CONSTRUCTION

Rev.	Date	Description
С	13.10.2021	DA CHANGES
D	14.01.2022	DA CHANGES 2



Head Office: 26 Sydney Street, Marrickville, NSW 2204 tel +61 1300 424 329

Nominated Architect

B.Marvin NSW ARB 7462
ABN 38 111 010 701

Email:

COPYRIGHT
THIS DRAWING AND DESIGN IS SUBJECT TO
COPYRIGHT AND SHALL NOT BE COPIED IN
WHOLE OR IN PART WITHOUT THE WRITTEN
PERMISSION OF MDA ARCHITECTS PTY LTD
OR ITS AGENT


ETHICII:
info@mdaarchitects.com.au
Browse:
Www.mdaarchitects.com.au
Mail to: PO Box 157,
Marrickville, NSW, 2204

39 Cairo Avenue, Revesby, NSW 2122

CORNER LOT, SIZE: 932m²

ROOF PLAN


SCALE	1:100 Half the size	@ A1 e @ A3
PROJECT #	0000	
DWG #		REVISION
DA	-4.04	D

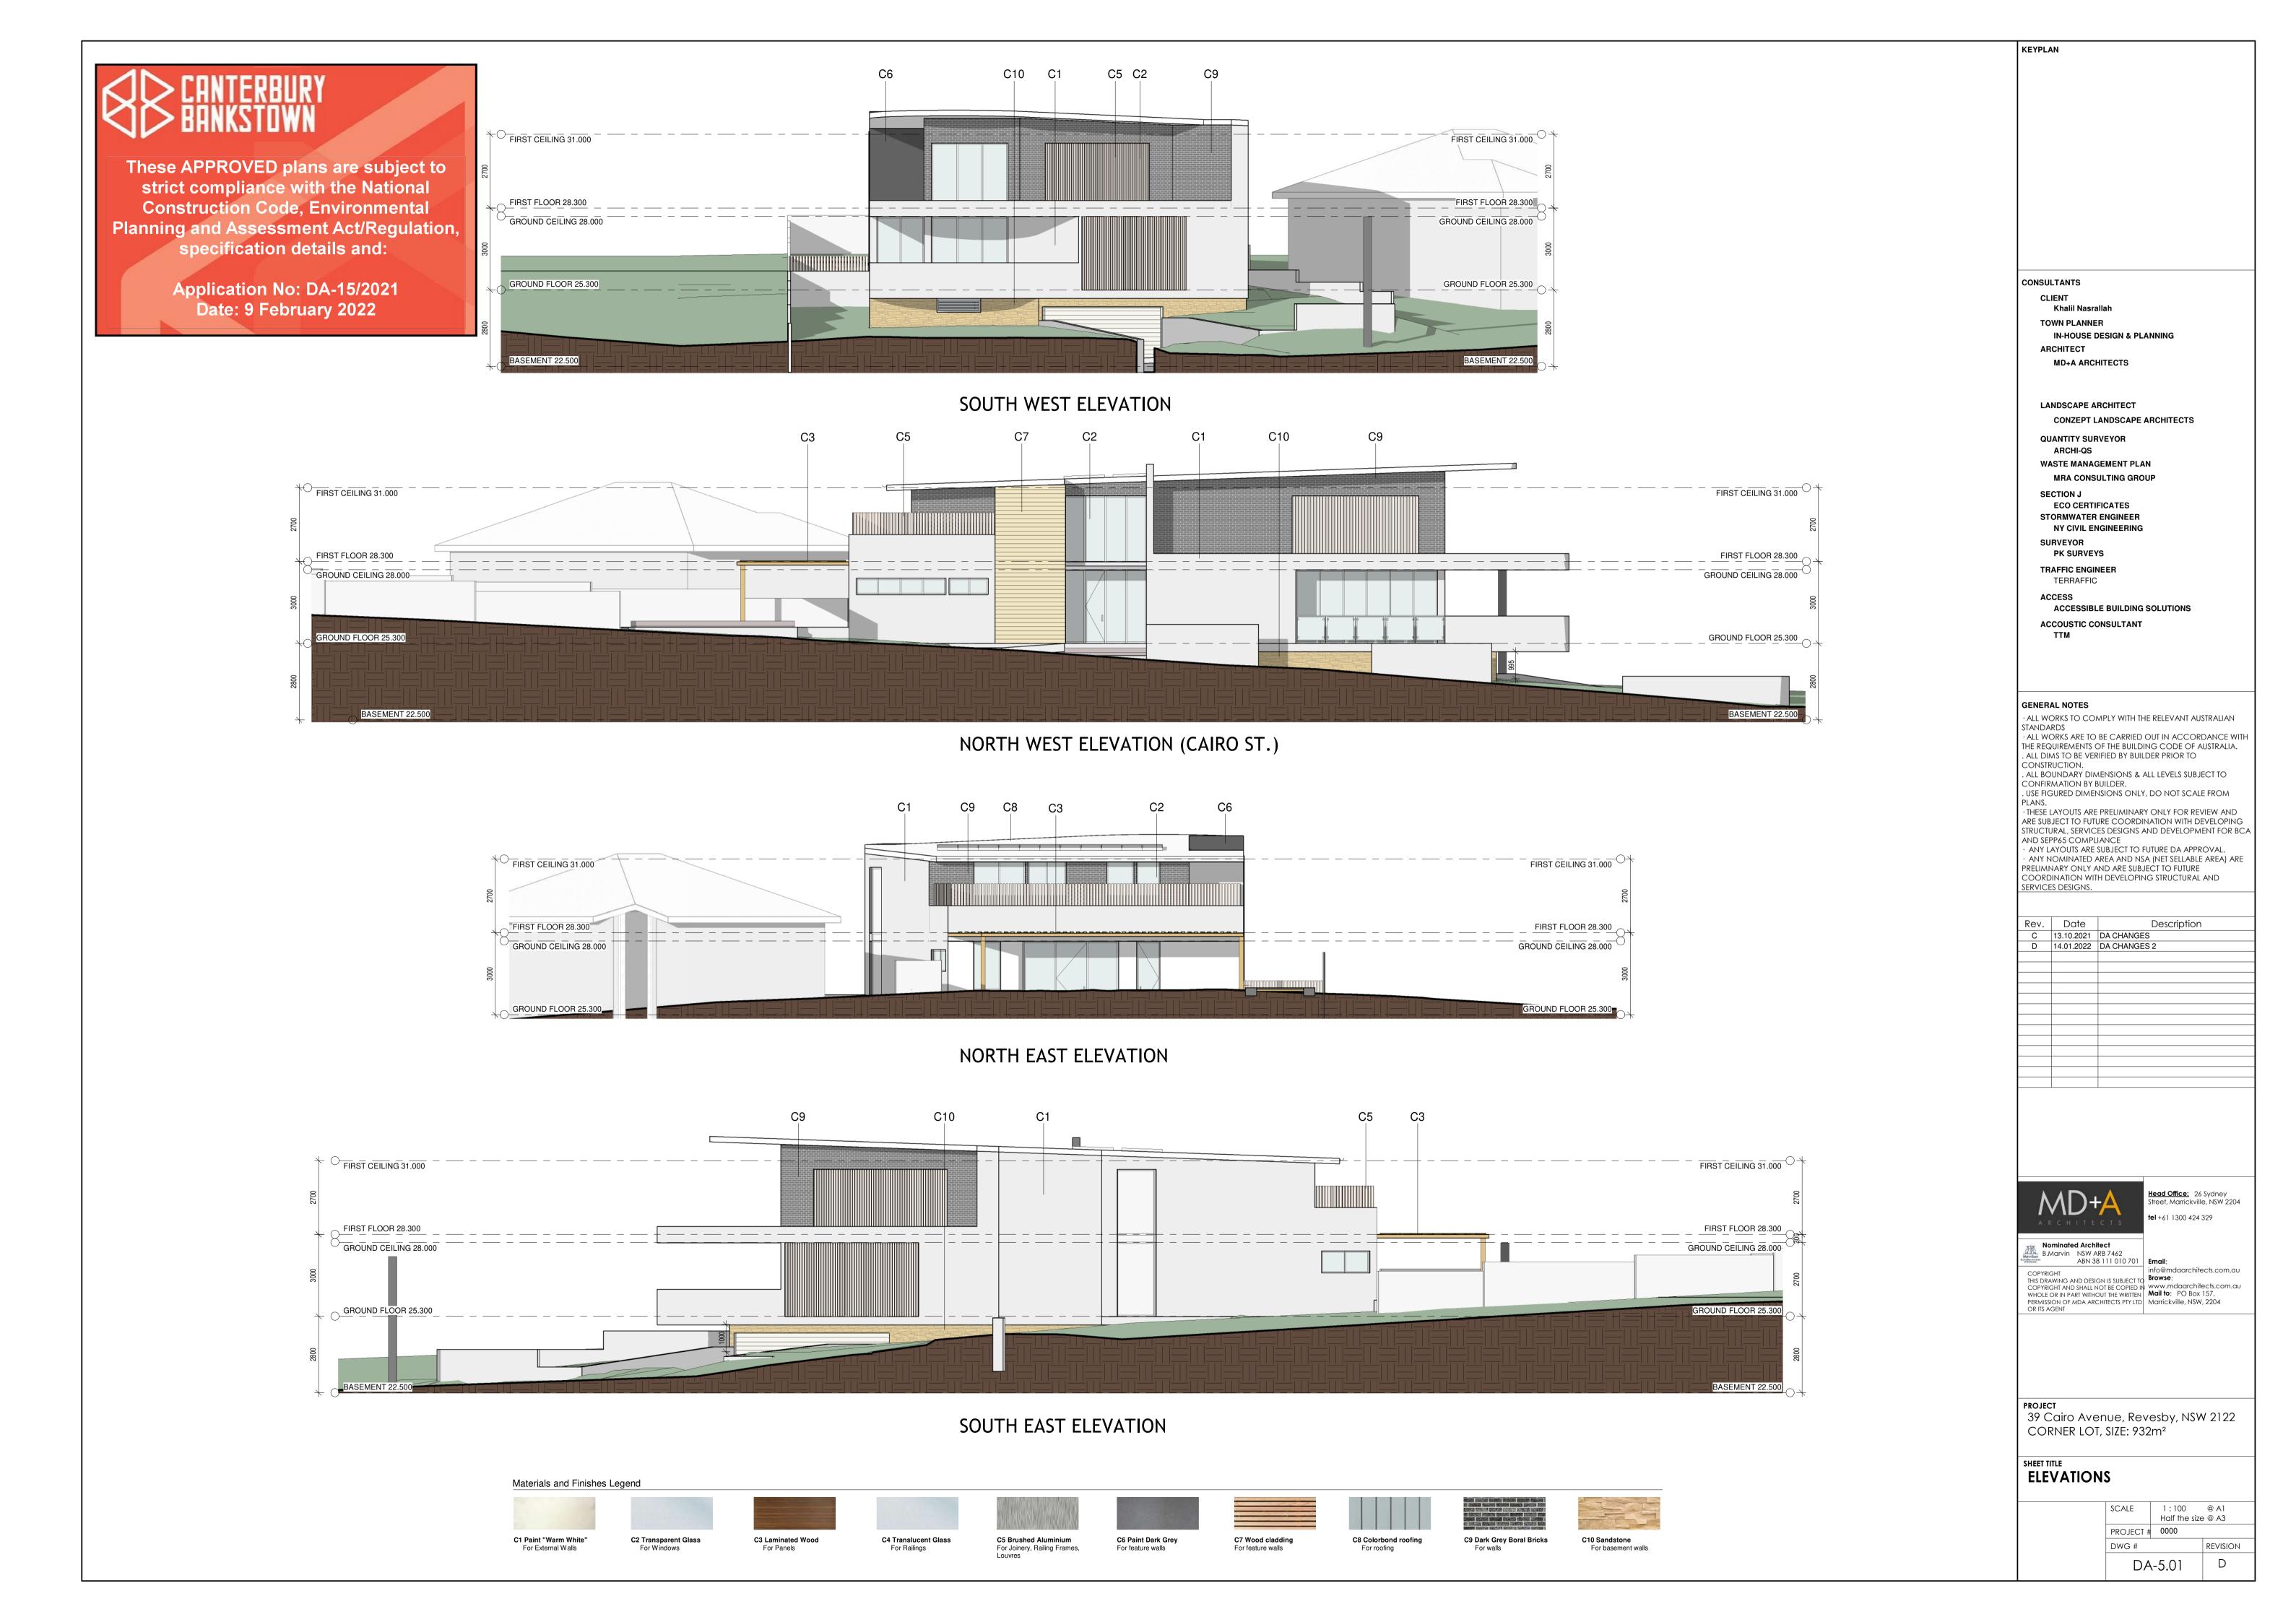


CANTERBURY BANKSTOWN

These APPROVED plans are subject to strict compliance with the National Construction Code, Environmental Planning and Assessment Act/Regulation, specification details and:

Application No: DA-15/2021 Date: 9 February 2022

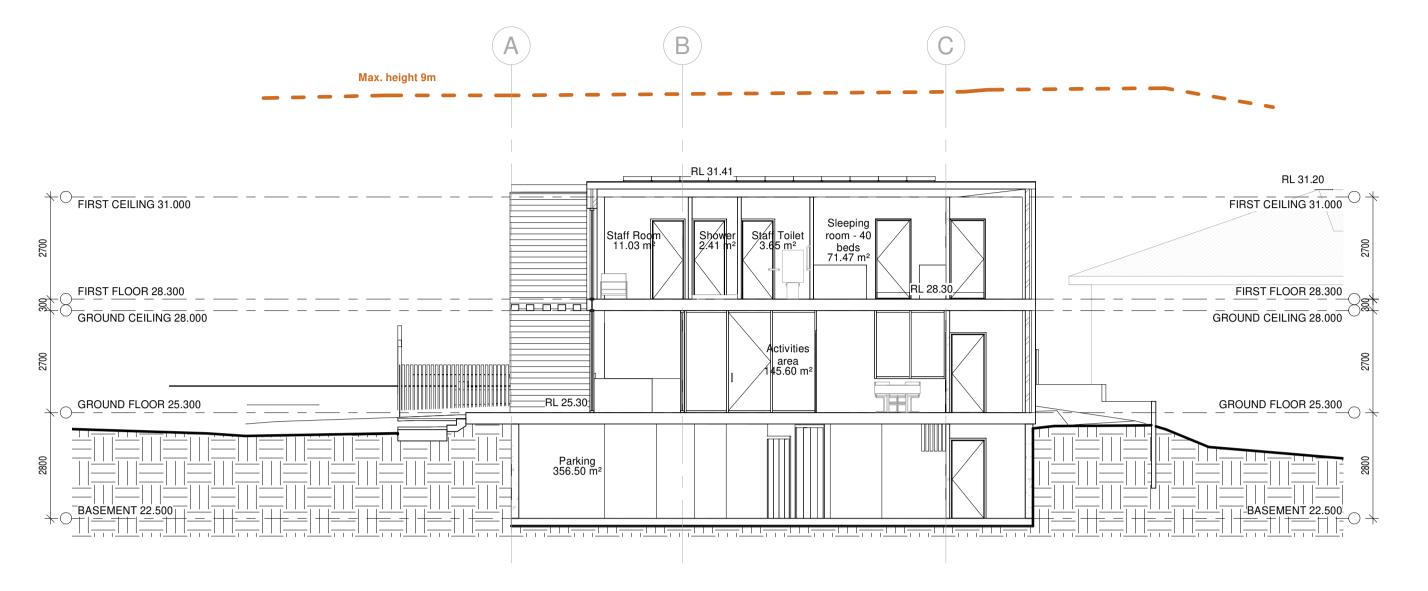

SECTION A

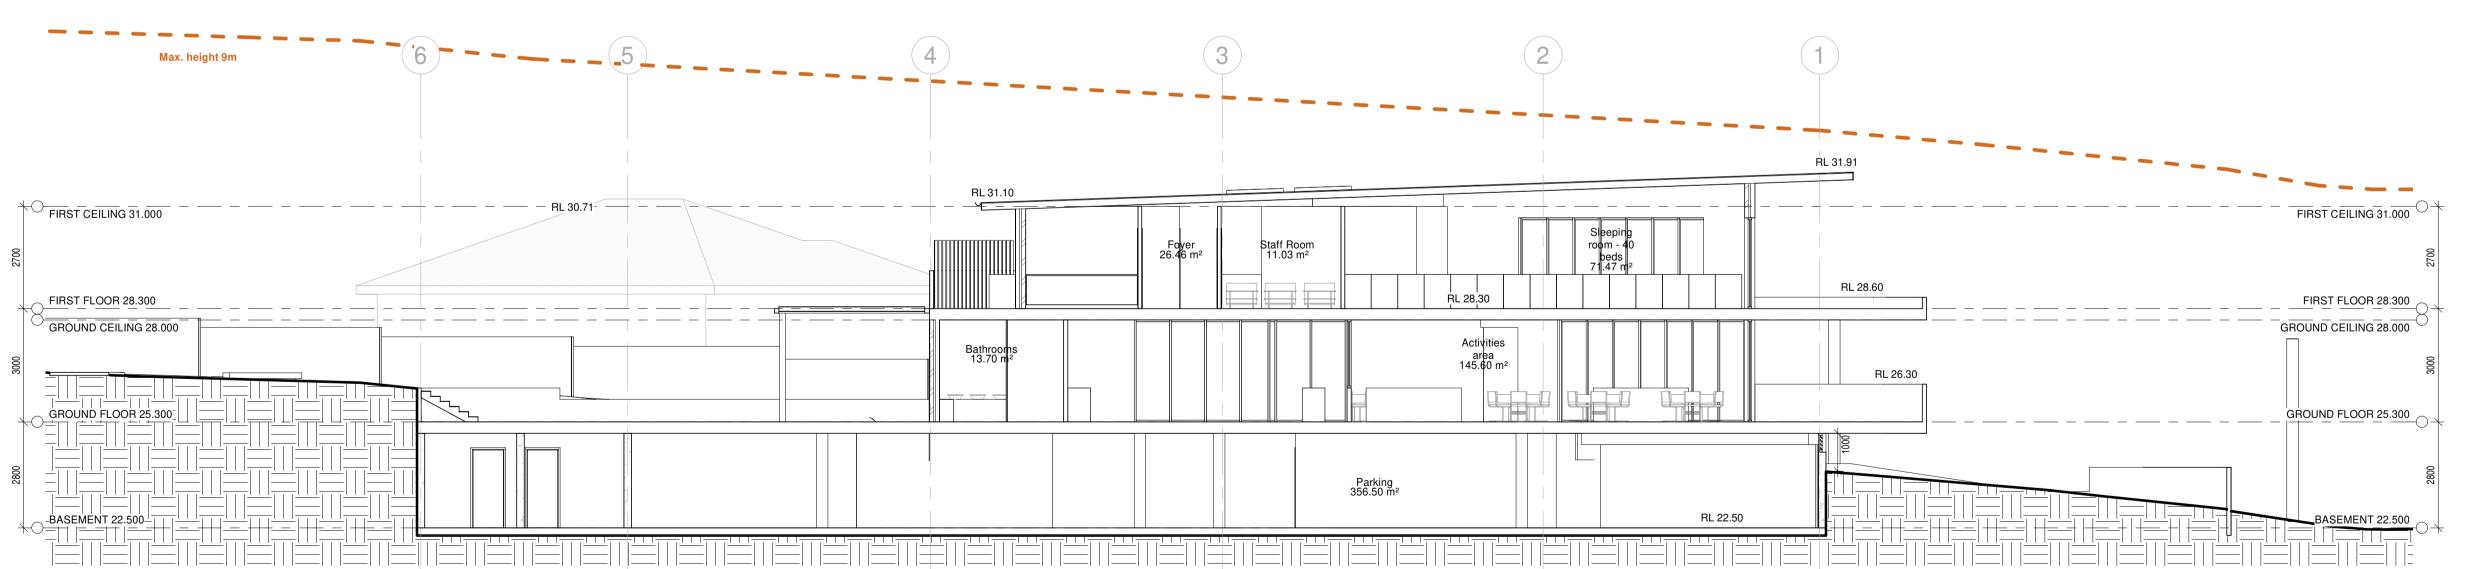

SECTION B

	Rev.	Date		Description	
	C	13.10.2021	DA CHANGES	<u>.</u>	
	D	14.01.2022	DA CHANGES		
FIRST CEILING 31.000					
00					
2700					
FIRST FLOOR 28.300					
OUND CEILING 28.000					
8					
3000					
GROUND FLOOR 25.300					
00		VII. 451			
2800	٨	\sqrt{N}	\perp	Head Office: 2 Street, Marrickvi	26 Sydney ille, NSW 2204
		くし		tel +61 1300 424	
BASEMENT 22.500	A	RCHITE	CTS		-
<u> </u>	N.	ominated Arch			
	KIK				
		Marvin NSW A	ARB 7462 8 111 010 701	Email:	
	Member B. Autylia Int One COPYRI	Marvin NSW A ABN 3	ARB 7462 8 111 010 701	Email: info@mdaarchi Browse:	itects.com.au
	Member B. COPYRI THIS DR. COPYRI	Marvin NSW ABN 3 IGHT AWING AND DESI IGHT AND SHALL I	ARB 7462 8 111 010 701 GN IS SUBJECT TO	info@mdaarchi Browse : www.mdaarch	nitects.com.au
	COPYRI THIS DR. COPYRI WHOLE PERMISS	Marvin NSW ABN 3 GHT AWING AND DESI GHT AND SHALL I OR IN PART WITH SION OF MDA AR	ARB 7462 8 111 010 701 GN IS SUBJECT TO NOT BE COPIED IN OUT THE WRITTEN	info@mdaarchi Browse :	nitects.com.au ox 157,
	COPYRI THIS DR. COPYRI WHOLE	Marvin NSW ABN 3 GHT AWING AND DESI GHT AND SHALL I OR IN PART WITH SION OF MDA AR	ARB 7462 8 111 010 701 GN IS SUBJECT TO NOT BE COPIED IN OUT THE WRITTEN	info@mdaarchi Browse: www.mdaarch Mail to: PO Box	nitects.com.au ox 157,
	COPYRI THIS DR. COPYRI WHOLE PERMISS	Marvin NSW ABN 3 GHT AWING AND DESI GHT AND SHALL I OR IN PART WITH SION OF MDA AR	ARB 7462 8 111 010 701 GN IS SUBJECT TO NOT BE COPIED IN OUT THE WRITTEN	info@mdaarchi Browse: www.mdaarch Mail to: PO Box	nitects.com.au ox 157,
	COPYRITHS DR. COPYRE WHOLE PERMISS OR ITS A	Marvin NSW A ABN 3 GHT AWING AND DESI GHT AND SHALL I OR IN PART WITH SION OF MDA AR AGENT	ARB 7462 8 111 010 701 GN IS SUBJECT TO NOT BE COPIED IN OUT THE WRITTEN	info@mdaarchi Browse: www.mdaarch Mail to: PO Box	nitects.com.au ox 157,
	COPYRITHS DR. COPYRIWHOLE PERMISSOR ITS A	Marvin NSW ABN 3 GHT AWING AND DESI GHT AND SHALL OR IN PART WITH SION OF MDA AR AGENT	ARB 7462 8 111 010 701 GN IS SUBJECT TO NOT BE COPIED IN OUT THE WRITTEN CHITECTS PTY LTD	info@mdaarchi Browse: www.mdaarch Mail to: PO Box Marrickville, NSV	nitects.com.au x 1 57, W, 2204
	COPYRITHIS DR. COPYRIWHOLE PERMISS OR ITS A	Marvin NSW / ABN 3 GHT AWING AND DESI GHT AND SHALL SION OF MDA AR AGENT CT Cairo Ave	ARB 7462 8 111 010 701 GN IS SUBJECT TO NOT BE COPIED IN OUT THE WRITTEN CHITECTS PTY LTD	info@mdaarchi Browse: www.mdaarch Mail to: PO Bo; Marrickville, NS\	nitects.com.au x 157, W, 2204
	COPYRITHIS DR. COPYRIWHOLE PERMISS OR ITS A	Marvin NSW / ABN 3 GHT AWING AND DESI GHT AND SHALL SION OF MDA AR AGENT CT Cairo Ave	ARB 7462 8 111 010 701 GN IS SUBJECT TO NOT BE COPIED IN OUT THE WRITTEN CHITECTS PTY LTD	info@mdaarchi Browse: www.mdaarch Mail to: PO Bo: Marrickville, NS\	nitects.com.au x 157, W, 2204
	PROJECT 39 C	Marvin NSW / ABN 3 GHT AWING AND DESI GHT AND SHALL I OR IN PART WITH SION OF MDA AR AGENT CT Cairo Ave	ARB 7462 8 111 010 701 GN IS SUBJECT TO NOT BE COPIED IN OUT THE WRITTEN CHITECTS PTY LTD	info@mdaarchi Browse: www.mdaarch Mail to: PO Bo: Marrickville, NS\	nitects.com.au x 1 57, W, 2204
	PROJEC 39 (Marvin NSW / ABN 3 GHT AWING AND DESI GHT AWING AND SHALL I OR IN PART WITH SION OF MDA AR AGENT CT Cairo Ave RNER LO	ARB 7462 8 111 010 701 GN IS SUBJECT TO NOT BE COPIED IN OUT THE WRITTEN CHITECTS PTY LTD ENUE, Rev. T, SIZE: 93:	info@mdaarchi Browse: www.mdaarch Mail to: PO Bo: Marrickville, NS\	nitects.com.au x 157, W, 2204
	PROJEC 39 (Marvin NSW / ABN 3 GHT AWING AND DESI GHT AND SHALL I OR IN PART WITH SION OF MDA AR AGENT CT Cairo Ave	ARB 7462 8 111 010 701 GN IS SUBJECT TO NOT BE COPIED IN OUT THE WRITTEN CHITECTS PTY LTD ENUE, Rev. T, SIZE: 93:	info@mdaarchi Browse: www.mdaarch Mail to: PO Bo: Marrickville, NS\	nitects.com.au x 157, W, 2204
Proposed Timber Wall Landscaped Area	PROJEC 39 (Marvin NSW / ABN 3 GHT AWING AND DESI GHT AWING AND SHALL I OR IN PART WITH SION OF MDA AR AGENT CT Cairo Ave RNER LO	ARB 7462 8 111 010 701 GN IS SUBJECT TO NOT BE COPIED IN OUT THE WRITTEN CHITECTS PTY LTD ENUE, Rev. T, SIZE: 93:	info@mdaarchi Browse: www.mdaarch Mail to: PO Bo; Marrickville, NSV /esby, NSV 2m²	mitects.com.au x 157, w, 2204
	PROJEC 39 (Marvin NSW / ABN 3 GHT AWING AND DESI GHT AWING AND SHALL I OR IN PART WITH SION OF MDA AR AGENT CT Cairo Ave RNER LO	ARB 7462 8 111 010 701 GN IS SUBJECT TO NOT BE COPIED IN OUT THE WRITTEN CHITECTS PTY LTD ENUE, Rev. T, SIZE: 93:	info@mdaarchi Browse: www.mdaarch Mail to: PO Bo: Marrickville, NS\	w 2122 W 2122
Proposed Timber Wall Proposed Brick Wall Proposed Concrete Wall/Slab	PROJEC 39 (Marvin NSW / ABN 3 GHT AWING AND DESI GHT AWING AND SHALL I OR IN PART WITH SION OF MDA AR AGENT CT Cairo Ave RNER LO	ARB 7462 8 111 010 701 GN IS SUBJECT TO NOT BE COPIED IN OUT THE WRITTEN CHITECTS PTY LTD ENUE, Rev. T, SIZE: 93:	info@mdaarchi Browse: www.mdaarch Mail to: PO Box Marrickville, NSV /esby, NSV 2m²	w 2122 W 2122
oposed Brick Wall	PROJEC 39 (Marvin NSW / ABN 3 GHT AWING AND DESI GHT AWING AND SHALL I OR IN PART WITH SION OF MDA AR AGENT CT Cairo Ave RNER LO	enue, Rev	info@mdaarchi Browse: www.mdaarch Mail to: PO Box Marrickville, NSV /esby, NSV 2m²	w 2122 W 2122

KEYPLAN

CONSULTANTS

CLIENT

ARCHITECT

Khalil Nasrallah TOWN PLANNER

MD+A ARCHITECTS

LANDSCAPE ARCHITECT

QUANTITY SURVEYOR

WASTE MANAGEMENT PLAN
MRA CONSULTING GROUP

ECO CERTIFICATES

STORMWATER ENGINEER
NY CIVIL ENGINEERING

ACCOUSTIC CONSULTANT

ARCHI-QS

SECTION J

SURVEYOR
PK SURVEYS
TRAFFIC ENGINEER
TERRAFFIC

ACCESS

GENERAL NOTES

STANDARDS

CONSTRUCTION.

AND SEPP65 COMPLIANCE

IN-HOUSE DESIGN & PLANNING

CONZEPT LANDSCAPE ARCHITECTS

ACCESSIBLE BUILDING SOLUTIONS

· ALL WORKS TO COMPLY WITH THE RELEVANT AUSTRALIAN

. ALL BOUNDARY DIMENSIONS & ALL LEVELS SUBJECT TO CONFIRMATION BY BUILDER.
. USE FIGURED DIMENSIONS ONLY, DO NOT SCALE FROM PLANS.
. THESE LAYOUTS ARE PRELIMINARY ONLY FOR REVIEW AND ARE SUBJECT TO FUTURE COORDINATION WITH DEVELOPING STRUCTURAL, SERVICES DESIGNS AND DEVELOPMENT FOR BCA

ANY LAYOUTS ARE SUBJECT TO FUTURE DA APPROVAL.
ANY NOMINATED AREA AND NSA (NET SELLABLE AREA) ARE

· ALL WORKS ARE TO BE CARRIED OUT IN ACCORDANCE WITH THE REQUIREMENTS OF THE BUILDING CODE OF AUSTRALIA.

. ALL DIMS TO BE VERIFIED BY BUILDER PRIOR TO