


119 DUTTON STREET

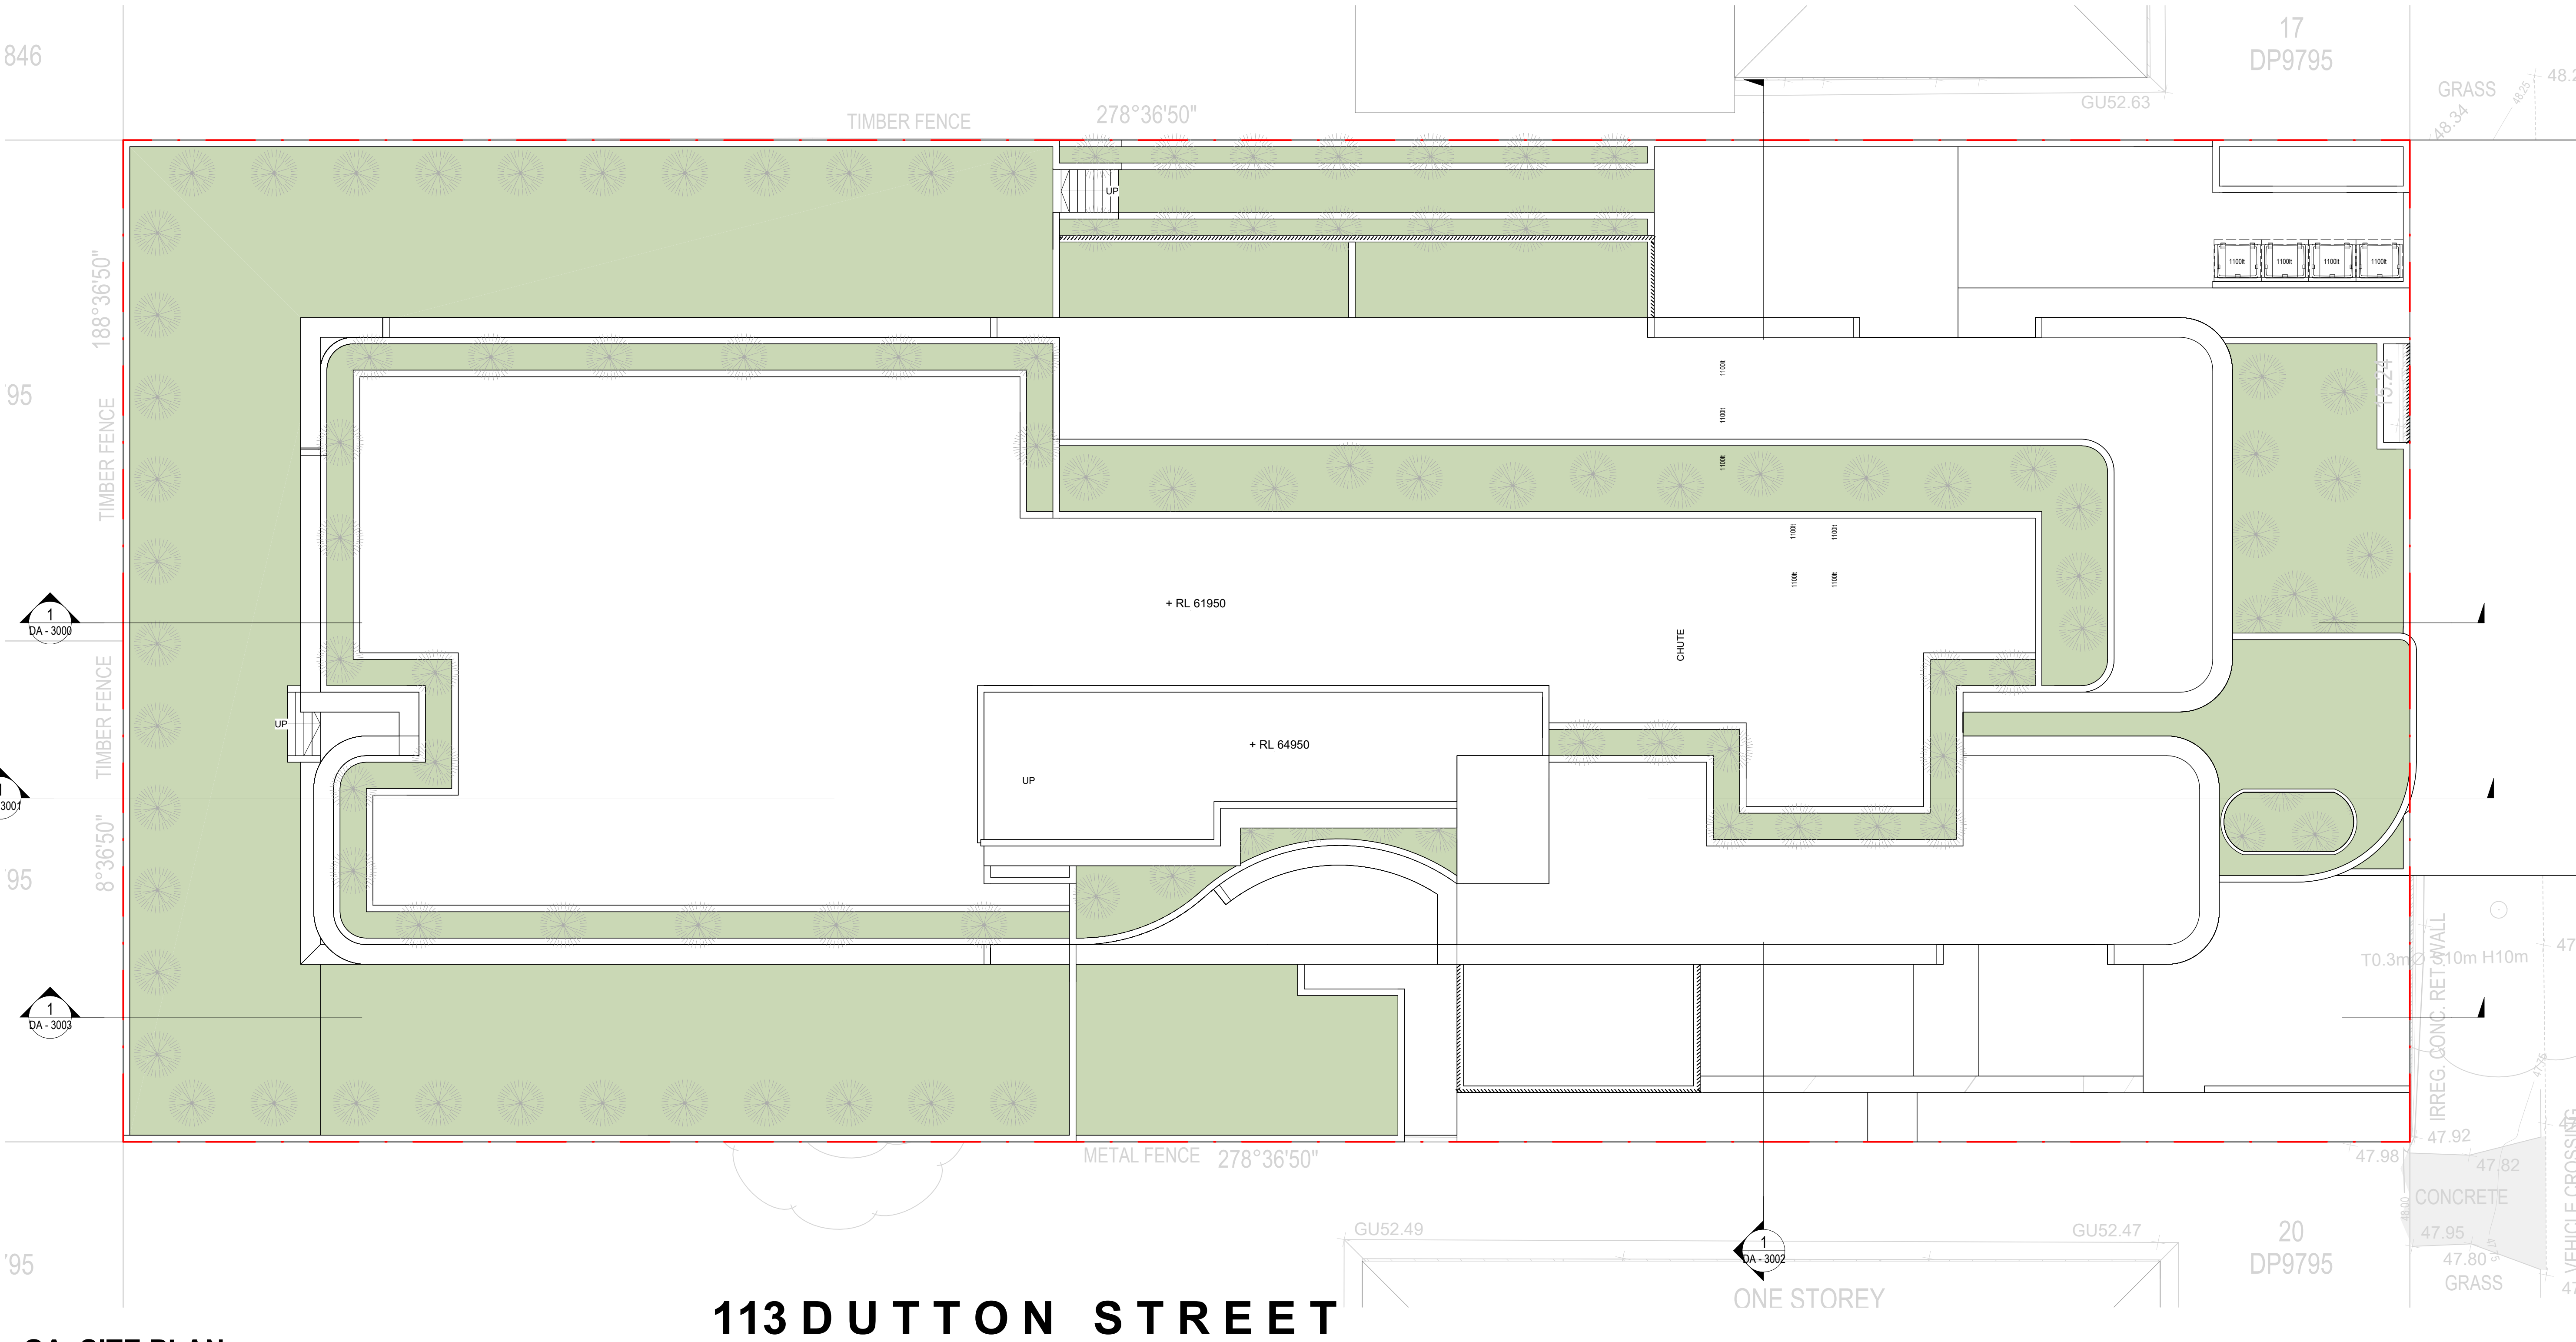

GA SITE PLAN
1 : 100

PRELIMINARY
NOT FOR CONSTRUCTION

Document Notes
Verify all dimensions on site before commencing work. Report all discrepancies to the architect prior to construction. Place Studio shall not be held responsible for any variations to specifications or drawings due to any discrepancies without consultation. Use figured dimensions in preference to scaled dimensions. Drawings made to larger scales and those showing particular parts of the works take precedence over drawings made to smaller scales or for general purposes. All work is to conform to relevant Australian Standards and Codes together with all Authority requirements and Regulations.

COPYRIGHT:
All rights reserved. This work is copyright and cannot be reproduced or copied by any means without the written permission of Place Studio AU PTY LTD. Any license, express or implied, to use this document for any purpose whatsoever is restricted to the terms of the agreement between Place Studio AU PTY LTD and the instructing party.

17/12/2024 12:38:25 PM

REV	DATE	DESCRIPTION	DP FULL NAME
A	28/07/2024	ISSUE FOR INFORMATION	KHALED KABBOUT
B	17/12/2024	DA SUBMISSION	KHALED KABBOUT

LEGEND:

Certificate No. 0011553050

Assessor name: Jamie Bonhefin

Accreditation No. 10056

Property Address: 115-117 Dutton Street, Yagoona NSW 2199

hstar.com.au/QR/Generate?pn=000019/K

0 4m

SCALE: 1 : 100 @ A1

PROJECT:
#2022076

115-117 Dutton Street, Yagoona

CLIENT:

DRAWING TITLE:
SITE PLAN

SHEET NUMBER:
DA - 0002

DATE: 17/12/2024

REV:
B

ARCHITECT:

DESIGN & CONSTRUCT

CONCEPT TO REALITY

CRETE-TECH

WE BUILD YOUR VISION INTO REALITY